

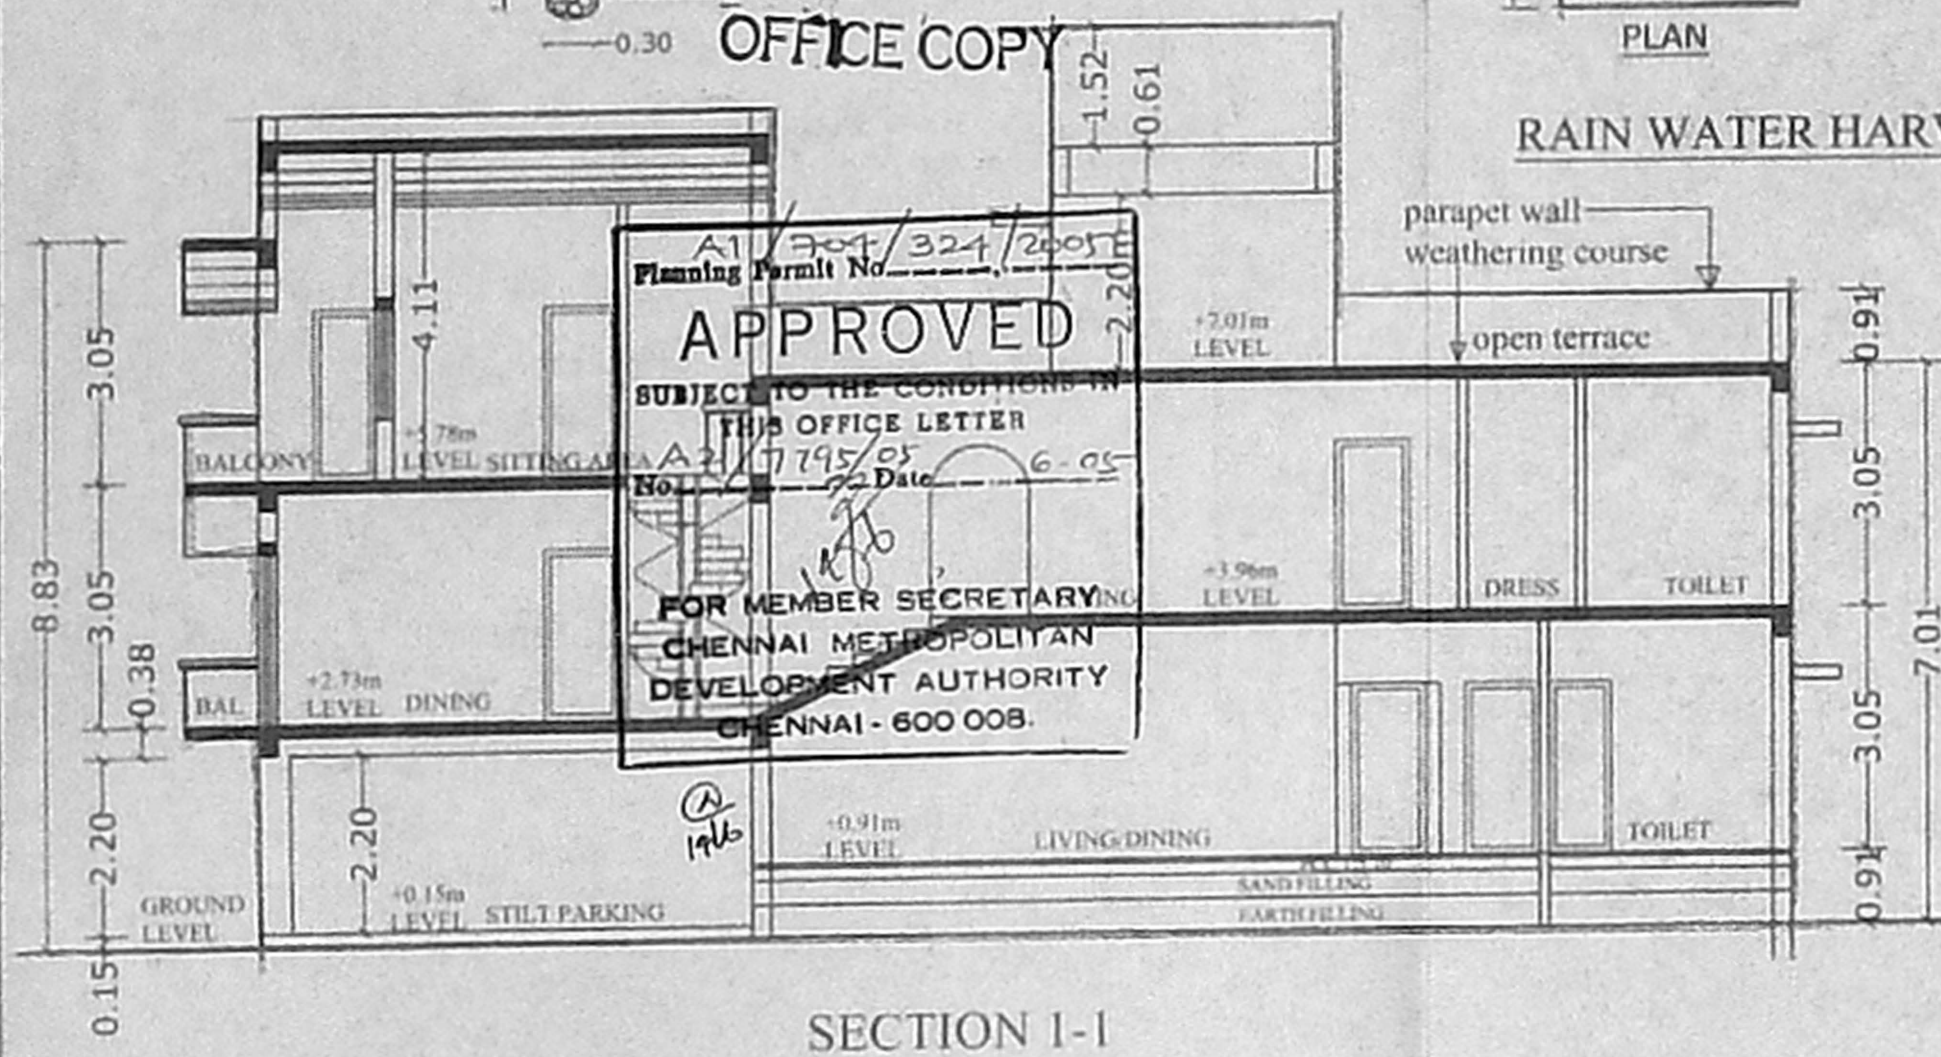
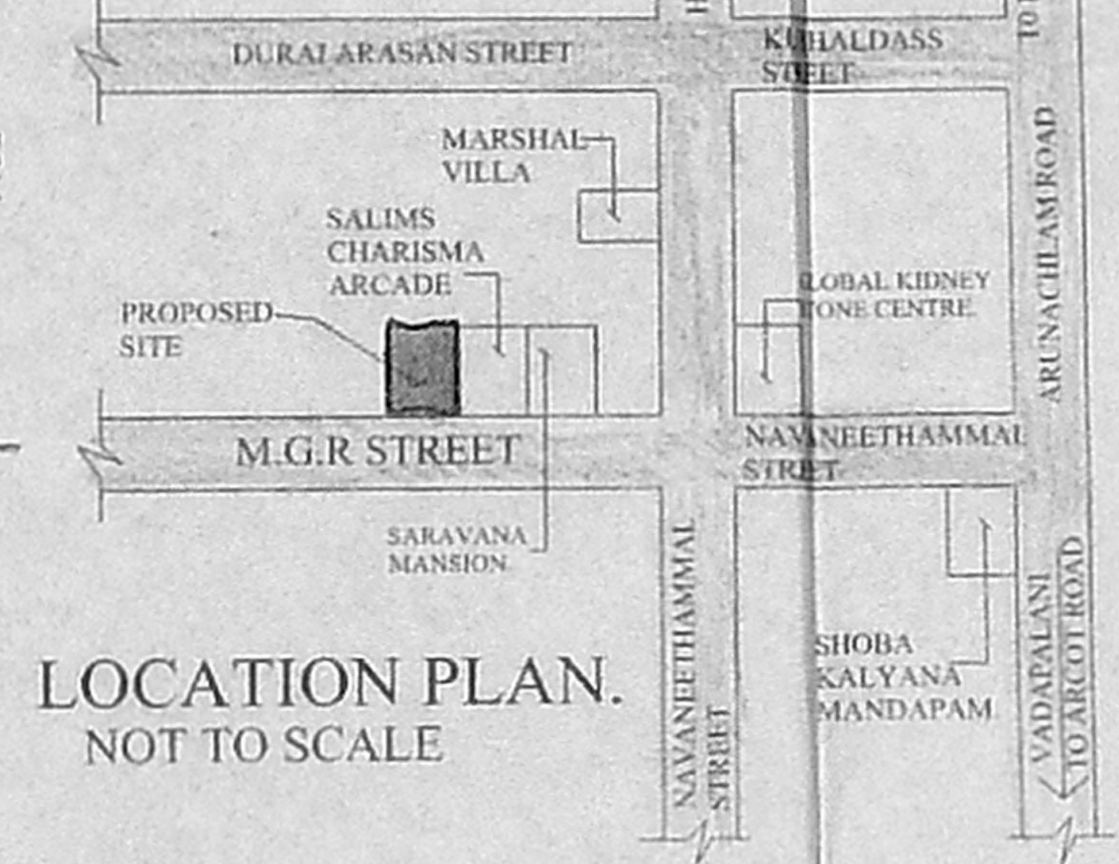


FRONT ELEVATION

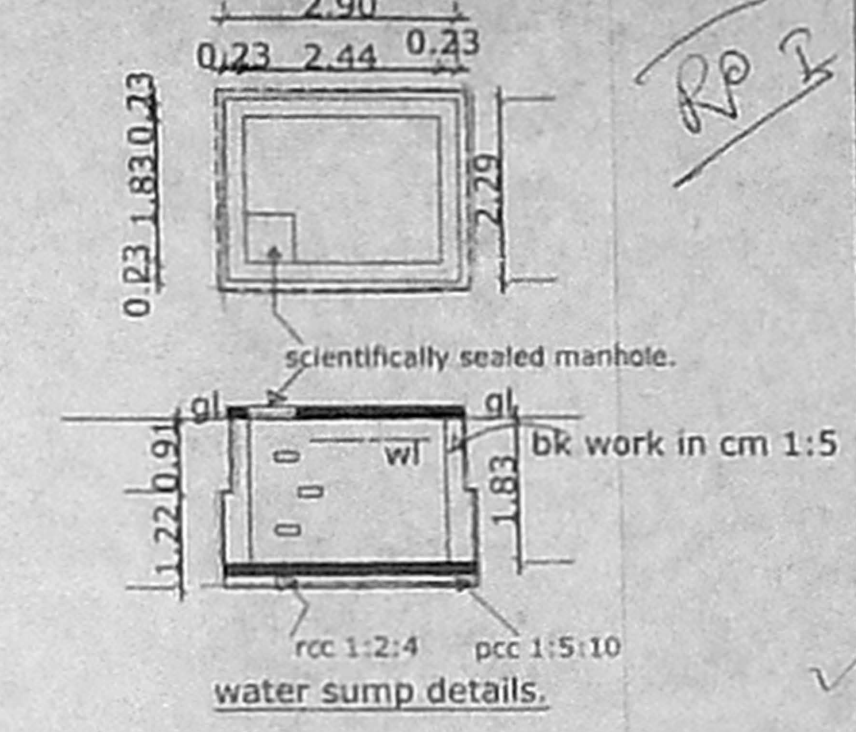


SECTION 1-1


RAIN WATER HARVESTING TRENCH DETAIL

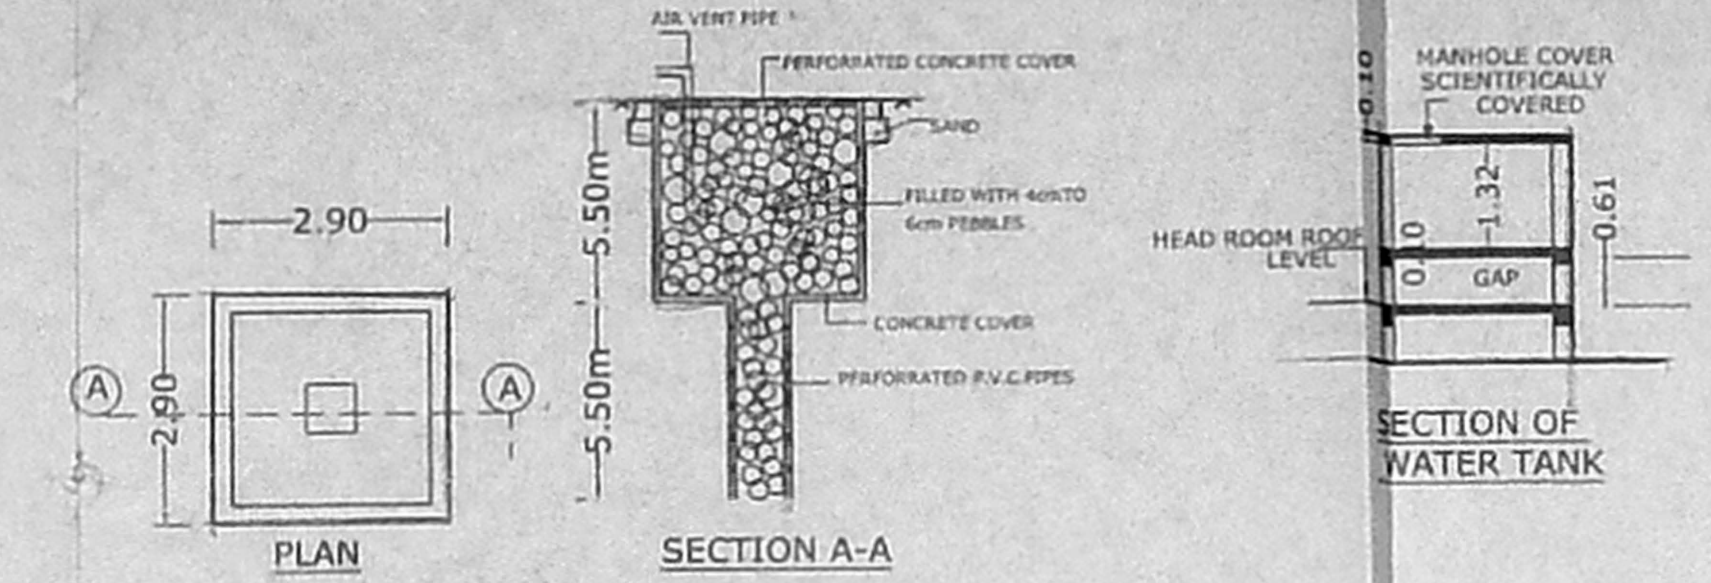


LOCATION PLAN. NOT TO SCALE

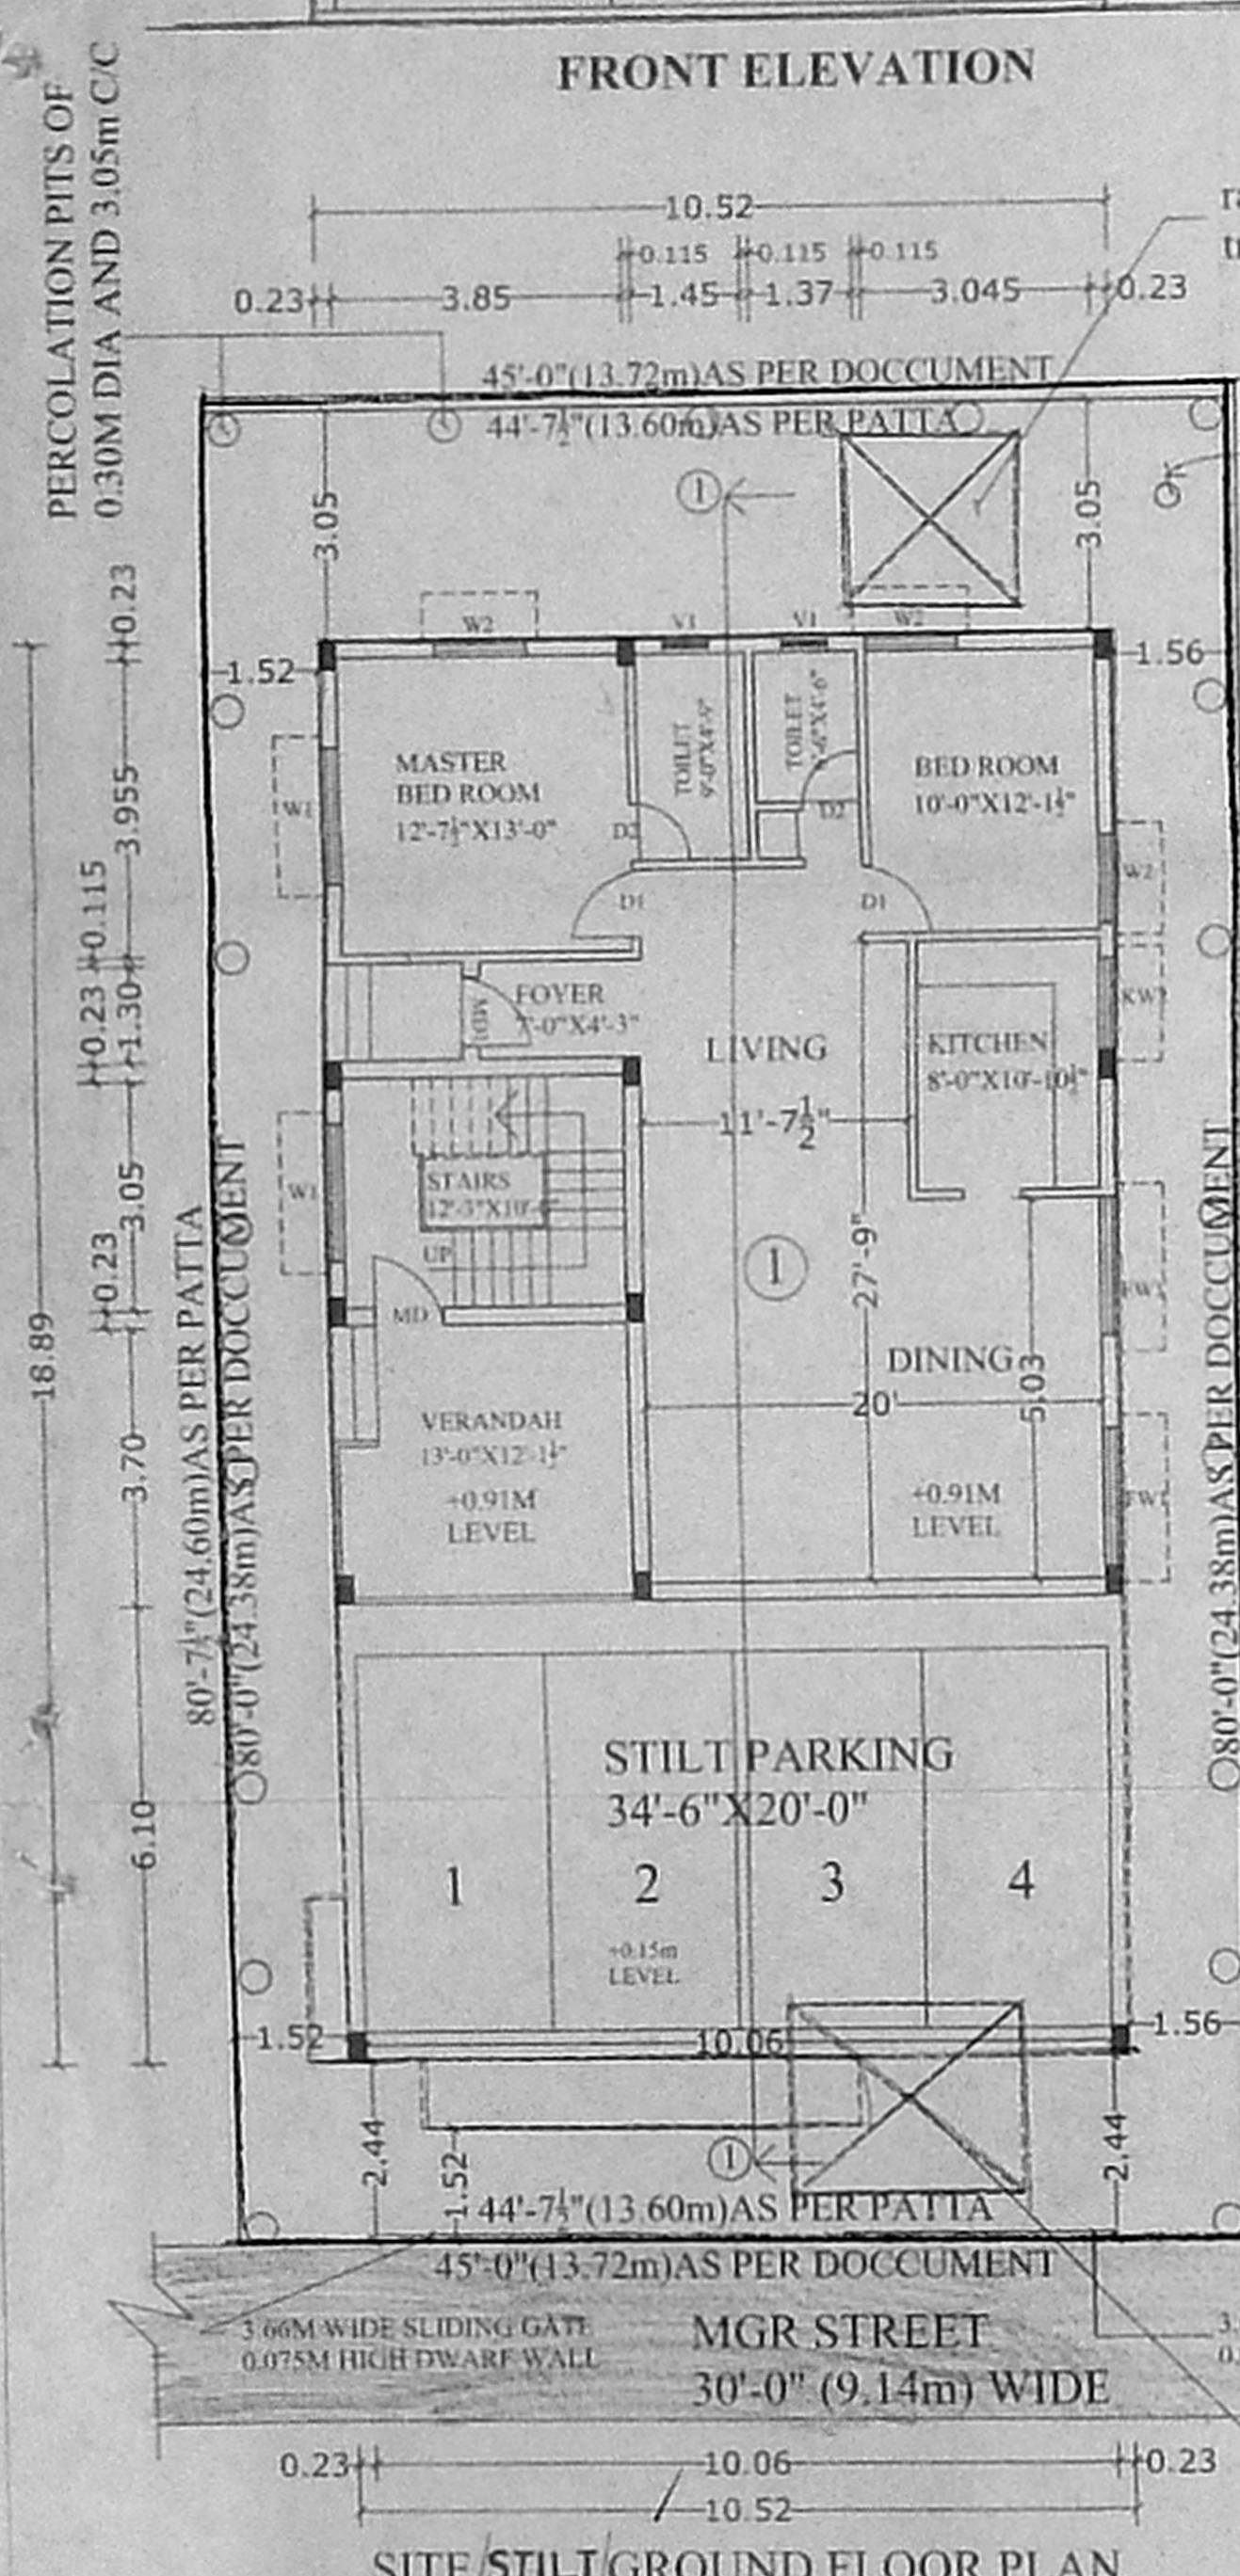


SITE/STILT/GROUND FLOOR PLAN.

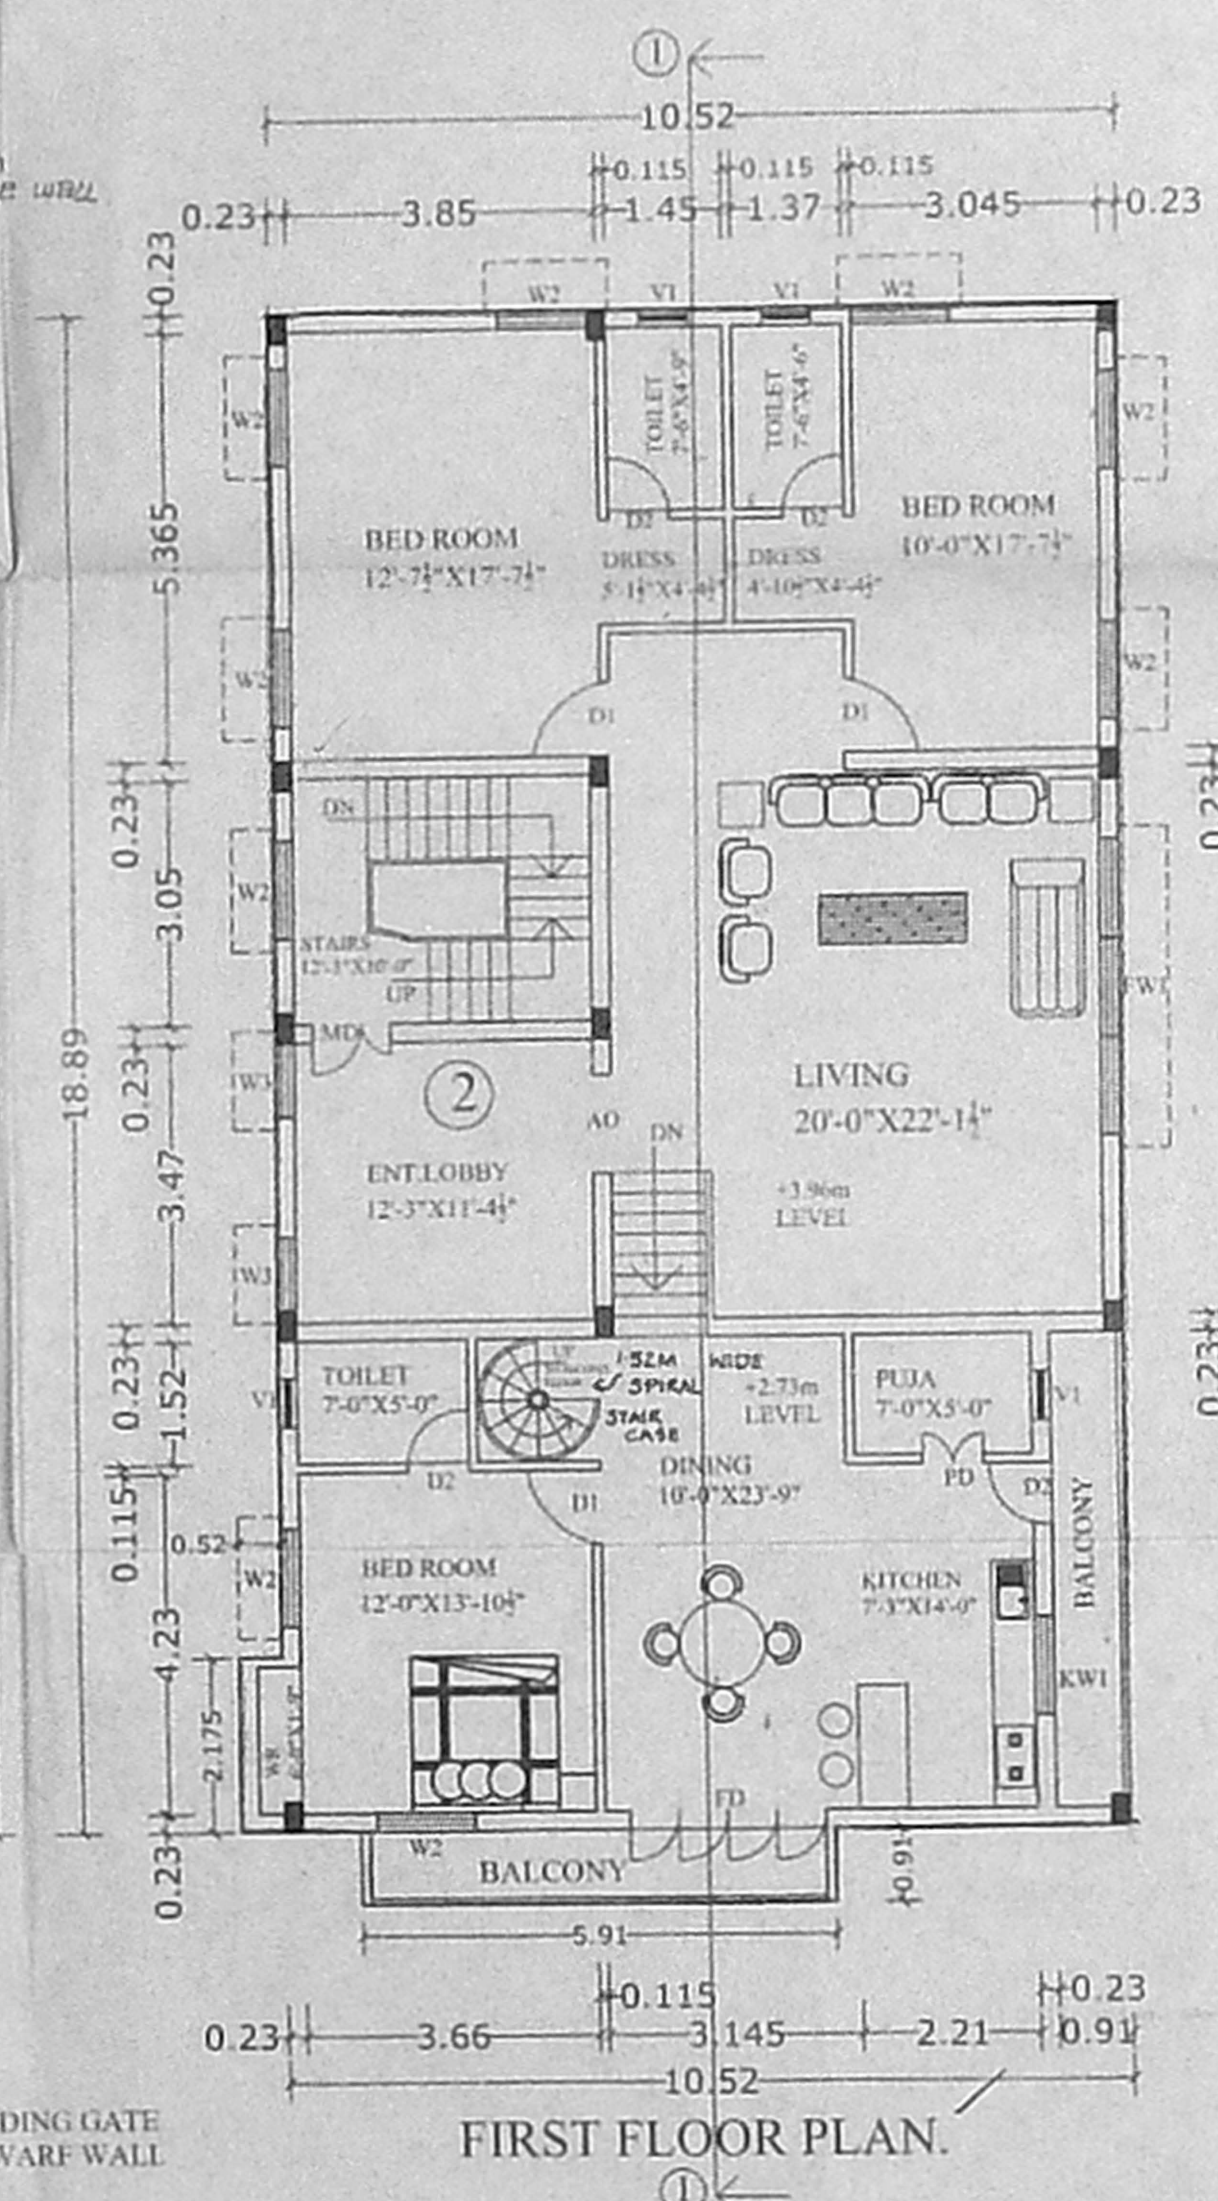

FIRST FLOOR PLAN.

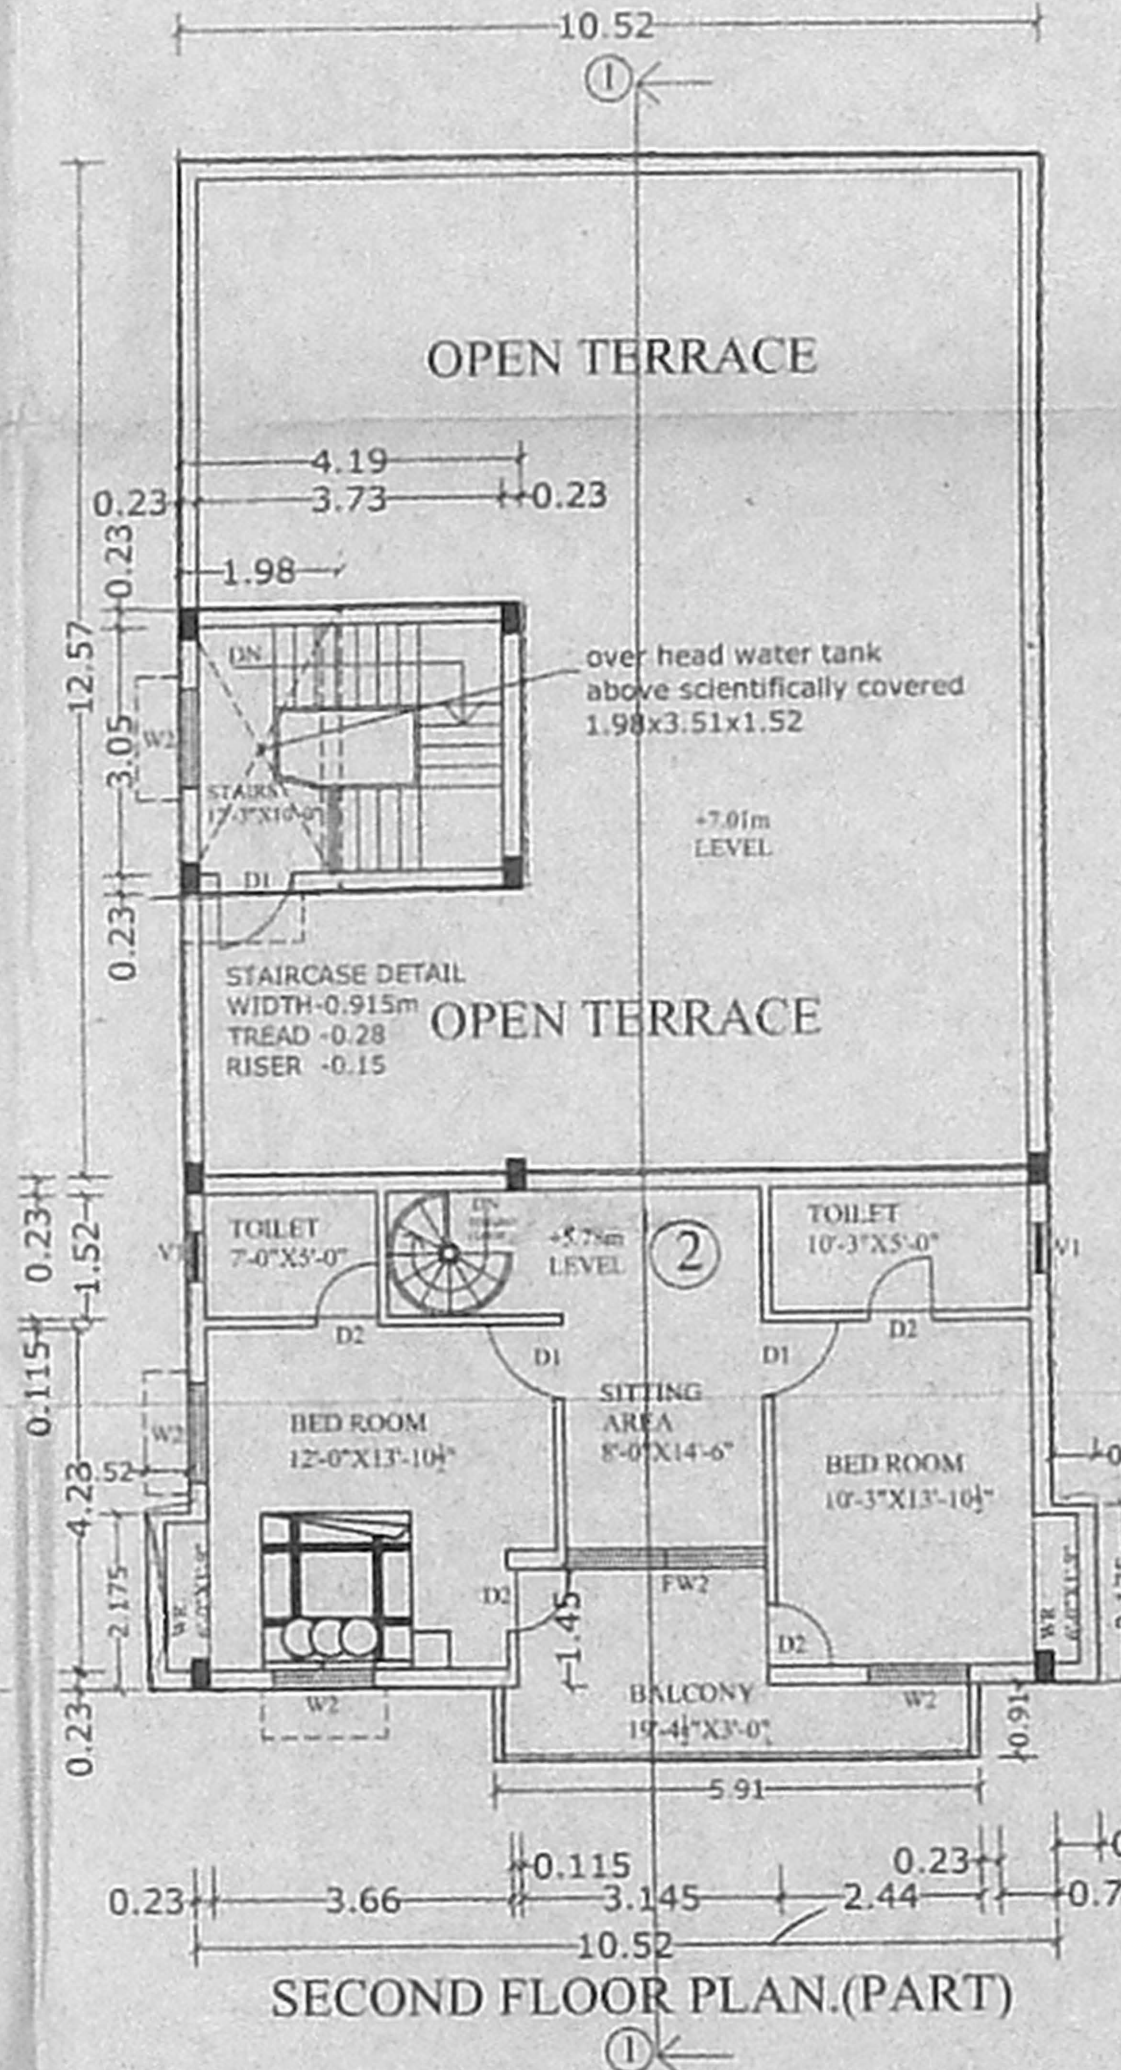

SECOND FLOOR PLAN (PART)

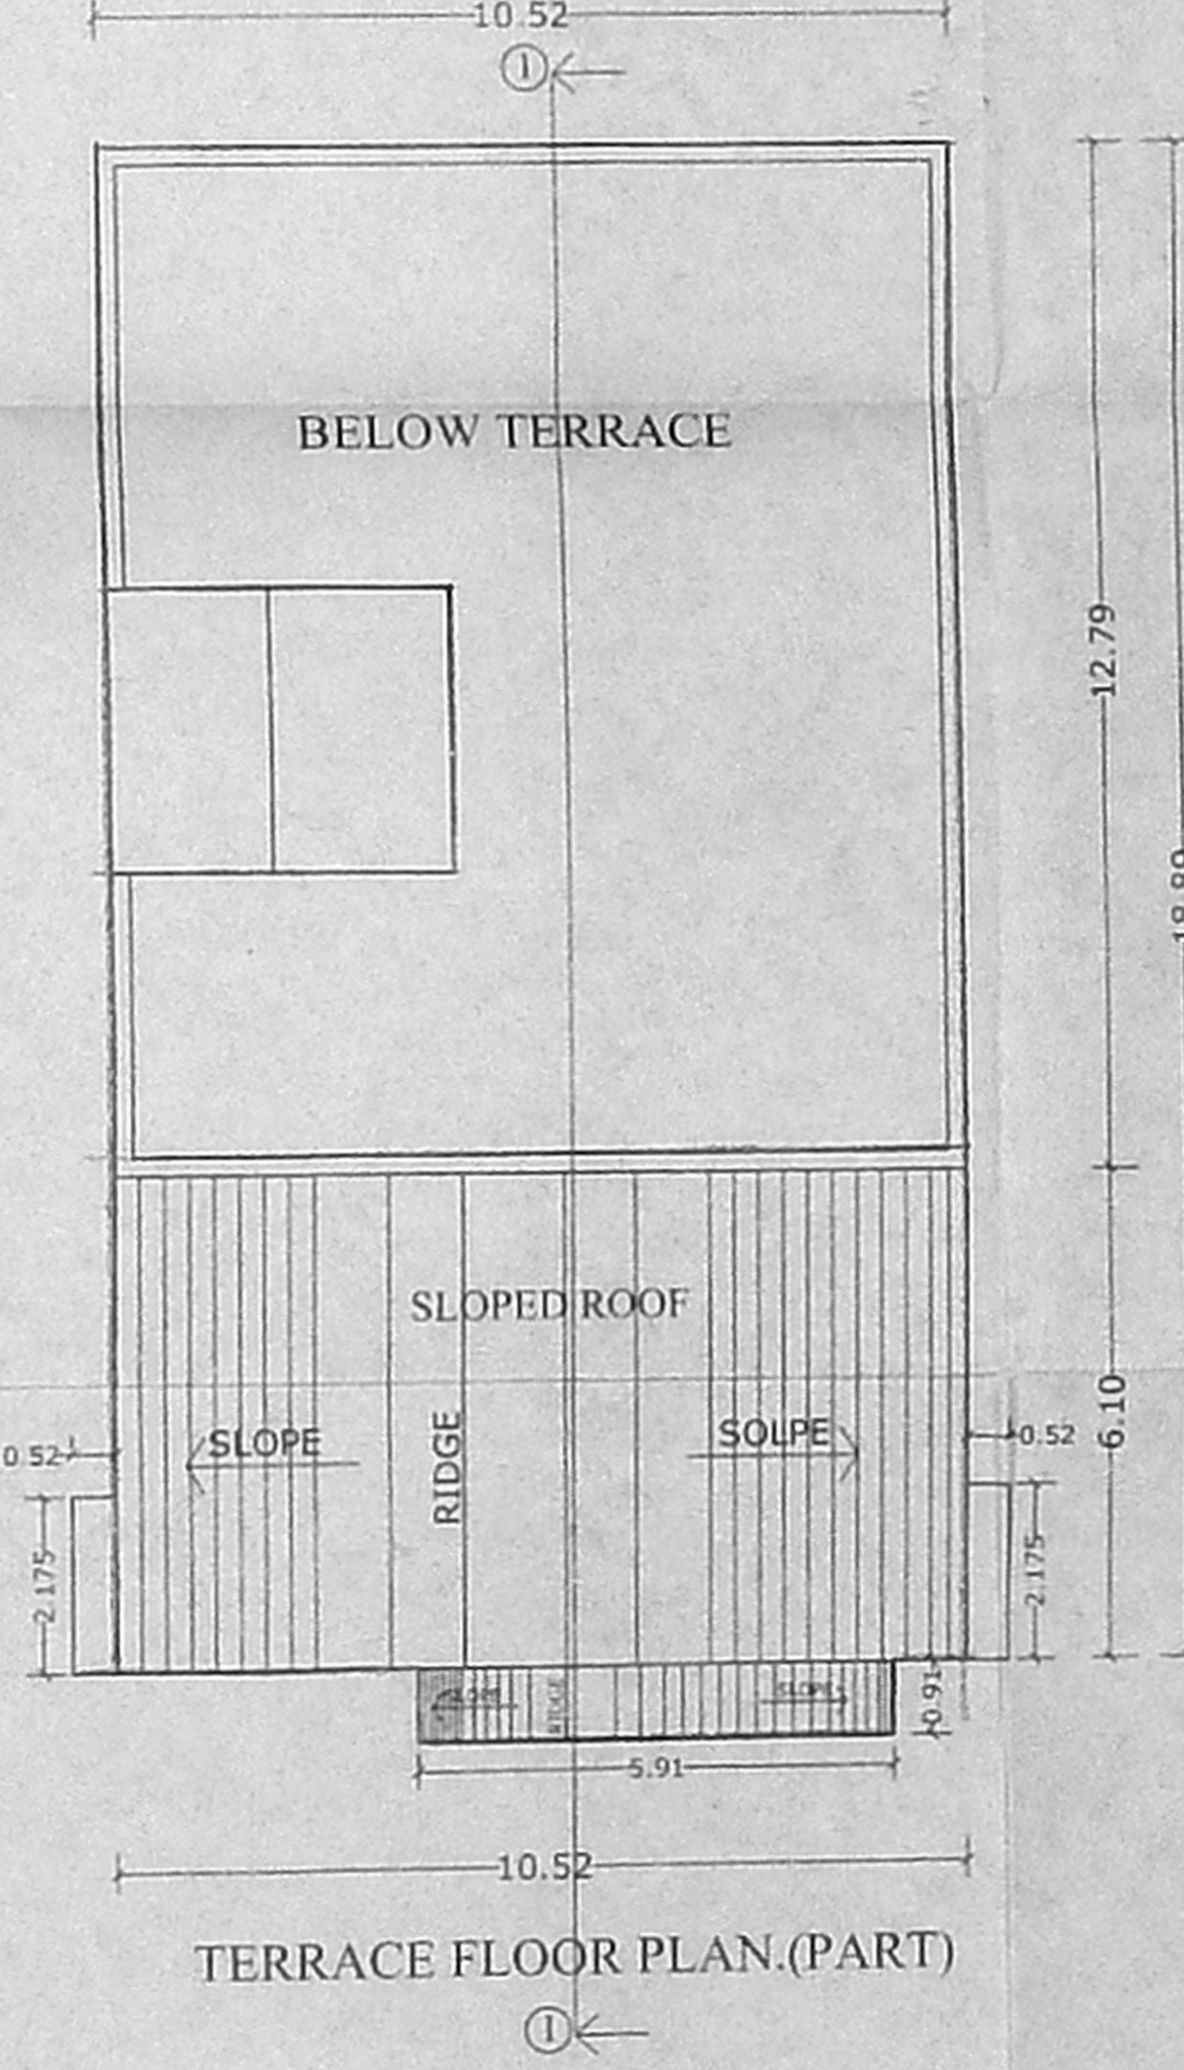

TERRACE FLOOR PLAN (PART)

PLAN SHOWING THE PROPOSED RESIDENTIAL BUILDING AT PLOT NO-129, MGR STREET, KAVERI RANGAN NAGAR, CHENNAI-600093. NO-110, SALIGRAMAM VILLAGE, DIVISION NO-129, ZONE-VIII, R.S. NO-111/2/1, BLOCK NO-35.

LPDM NO 85/67 DTCP

SCHEDULE OF JOINERY

- MD - MAIN DOOR-1.00X2.13
- D1- DOOR-0.91 X 2.13
- D2- DOOR-0.76 X 2.13
- W1- WINDOW- 2.44X1.37
- W2- WINDOW- 1.52X1.37
- W3- WINDOW- 1.22X1.37
- KW1- KITCHEN WINDOW- 1.22X1.07
- V1- VENTILATOR- 0.61 X0.76
- O- OPENING- 1.83 X2.13

AREA STATEMENT

PLOT AREA = 334.44 Sqm (or) 3600.00 SFT (AS PRE DOCUMENT)  
 PLOT AREA = 334.50 Sqm (or) 3600.00 SFT (AS PRE PATTI)  
 STILT PARKING AREA = 64.17 sq.m (NON F.S.I)  
 GROUND FLOOR AREA = 134.55 sq.m  
 FIRST FLOOR AREA = 205.23 sq.m  
 SECOND FLOOR AREA = 74.23 sq.m  
 TOTAL BUILT UP AREA = 414.01 sq.m  
 F.S.I = 1.24 TIMES  
 PLOT COVERAGE = 61 %

SPECIFICATION

FOUNDATION-RCC COLUMN IN MIX 1:2:4.  
 ROOF SLAB, LINTEL AND SUNSHADE IN MIX 1:2:4.  
 JOINERY-TK WOOD DOORS AND TK WOOD FRAME WITH GLAZED WINDOWS.  
 FLOORING-MOSAIC  
 WEATHERING COURSE-BRICK JELLY LIME CONCRETE WITH WEATHER PROOF TILES.

COLOUR INDEX

PROPOSED	[Symbol]
ROADS	[Symbol]
BOUNDARY	[Symbol]

ALL DIMENSIONS ARE IN METRES.  
 SCALE-1:100.

CAR PARKING CALCULATION  
 GROUND FLOOR AREA  
 DWELLING 1 AREA - 90.54 Sqm  
 COMMON AREA - 29.70 Sqm  
 (ENT LOBBY & STAIRS)  
 FIRST FLOOR AREA  
 DWELLING 2 AREA - 194.75 Sqm  
 COMMON AREA - 13.73 Sqm  
 SECOND FLOOR AREA  
 DWELLING 2 AREA - 88.59 Sqm

TOTAL DWELLING 1 AREA - 90.54 Sqm  
 TOTAL DWELLING 2 AREA - 283.34 Sqm

CAR PARKING CHART  
 FOR EVERY 75 Sq.m OF THE DWELLING AREA 1 CAR SPACE SHOULD BE PROVIDED  
 NUMBER OF CARS PROVIDED - 4  
 NUMBER OF CARS PROVIDED - 4

SIGNATURE OF OWNER

P. Ravi

P. RAVI ARCHITECTS (P) LTD  
 P. RAVI B. ARCH. A.I.T.A. A.I.E.D. F.I.R.A. MCA.FV  
 LICENCED SURVEYOR CLASS I RA 05  
 CORPORATION OF CHENNAI  
 # 40 - (Old No. 18), Venkataraman Street,  
 T. Nagar, Chennai - 600 017.  
 PH. 28151434.  
 CELL-98410 82213