


ELEVATION

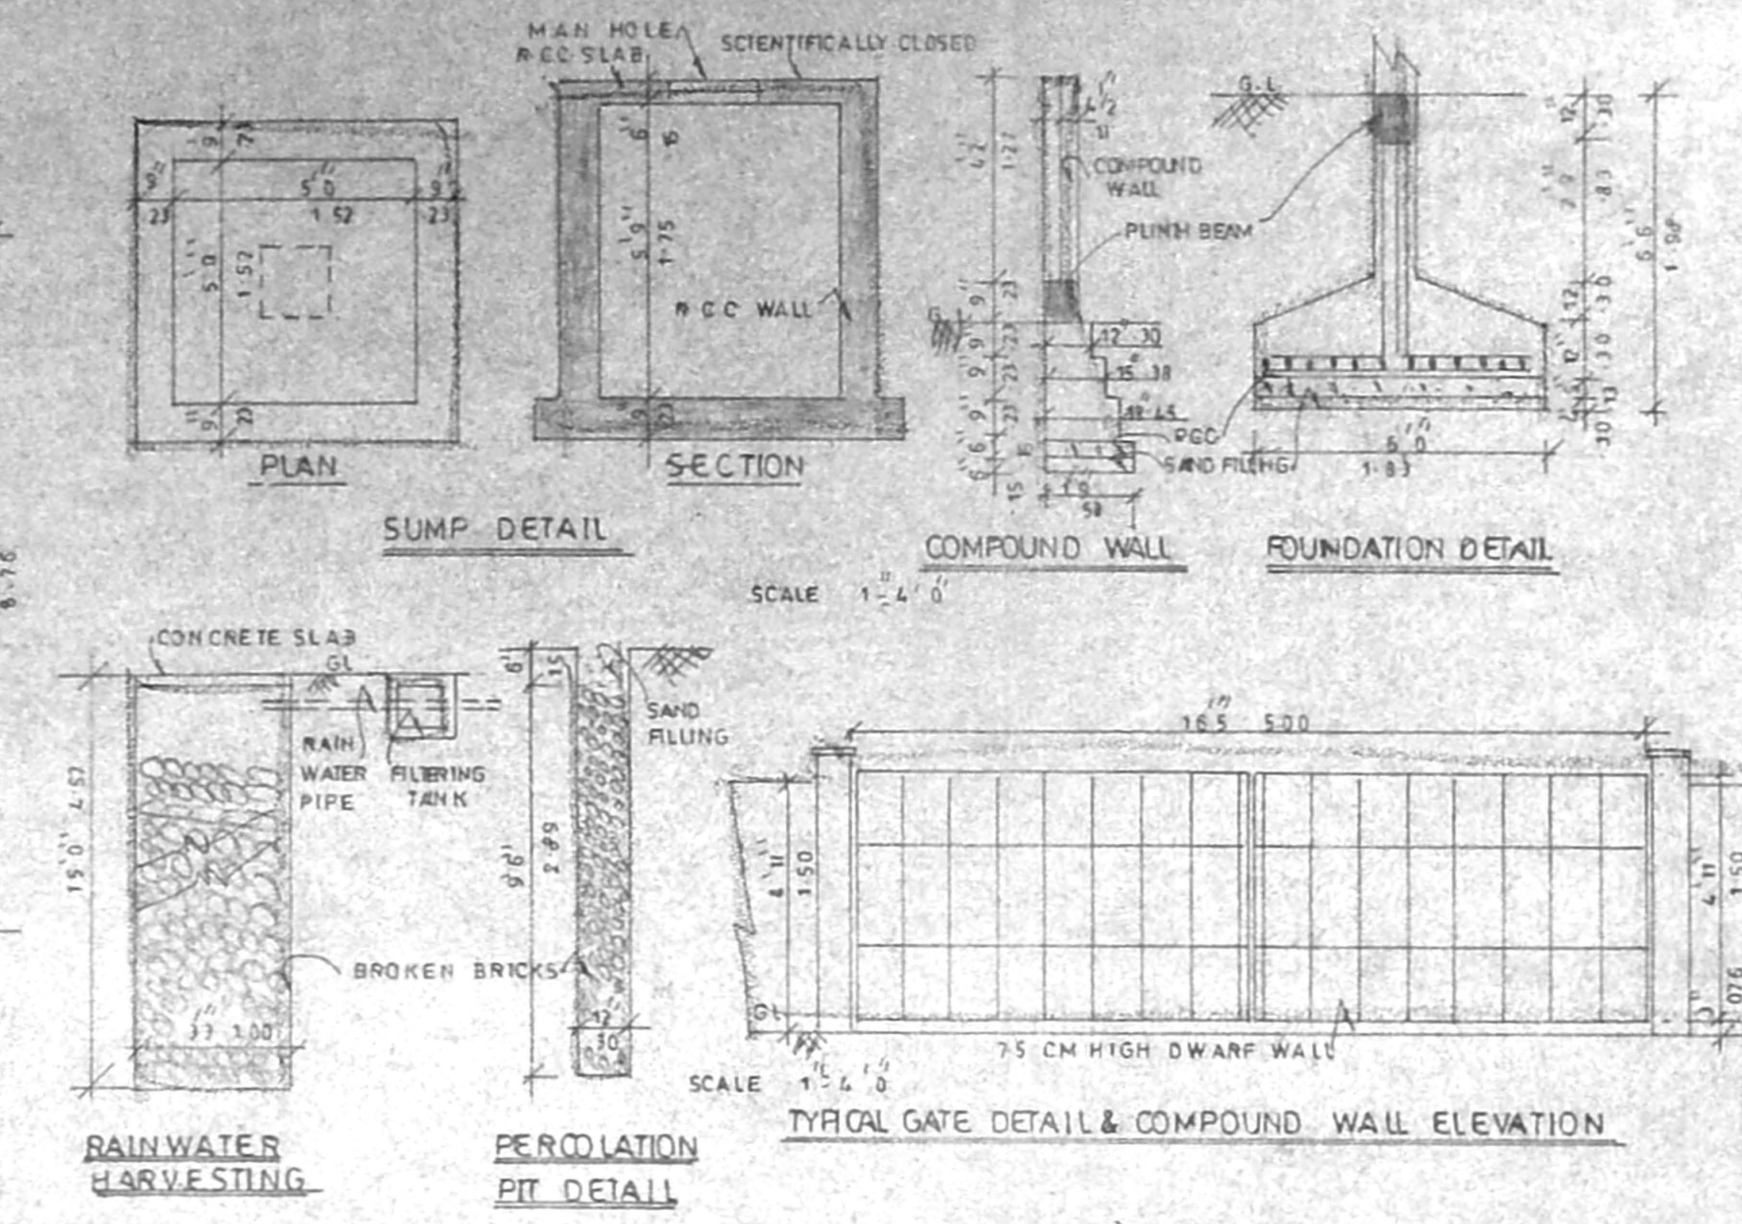

SUMP DETAIL

SECTION


COMPOUND WALL

FOUNDATION DETAIL

RAINWATER HARVESTING

PERCOLATION PIT DETAIL


TYPICAL GATE DETAIL & COMPOUND WALL ELEVATION

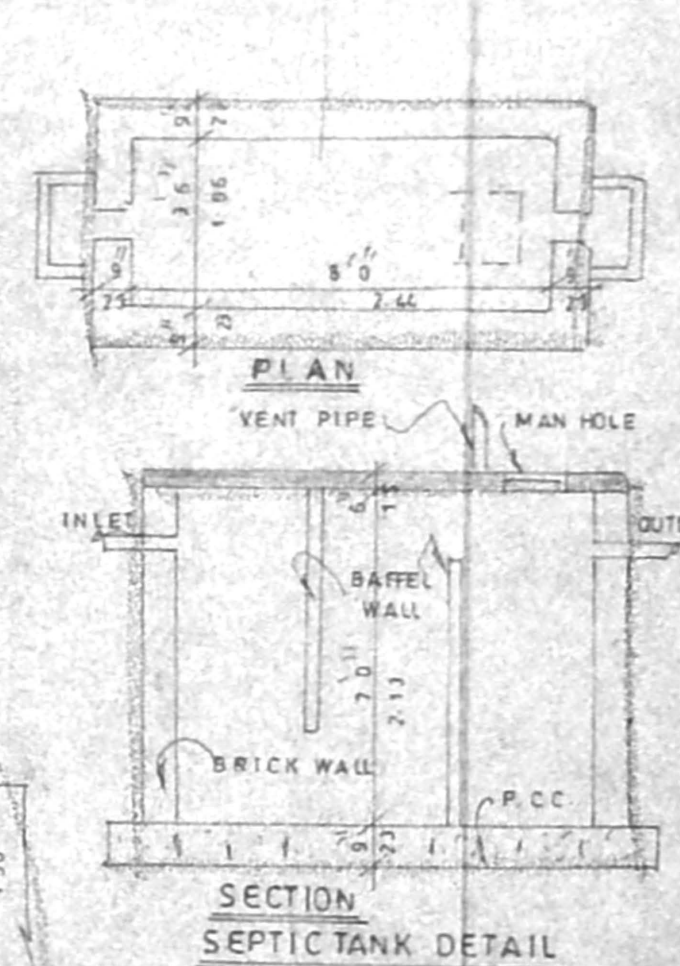

PLAN

SECTION

SEPTIC TANK DETAIL

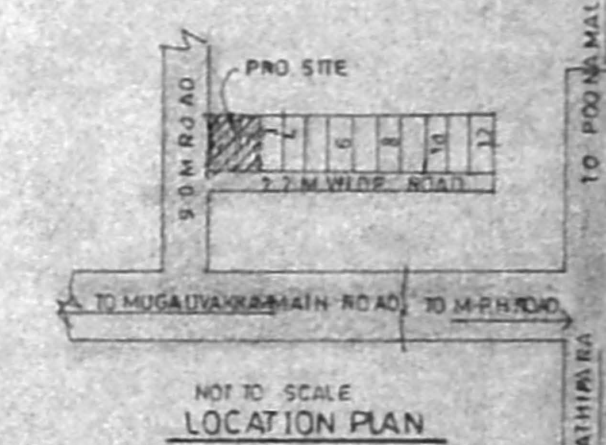

LOCATION PLAN

PLAN SHOWING THE PROPOSED ASSEMBLY OF COMPUTER CHIPS AND RESIDENTIAL BUILDING AT PLOT NO - 1 & 2, IN APPROVED LAYOUT No- P.P.O. No 51 DT. 10/10/2002 L.O. 2002

S.NO 45/1 & 45/2A OF MUGAIVAKKAM VILLAGE, SRI PERUMBUDUR TALUK, KANCHEEPURAM DISTRICT AT KUNDRATHUR PANCHAYAT UNION LIMIT

A 2/228/05
4/30

100 X 49

OWNER (S)


U. HARI GOVIND E.E. A.V.
CONSULTING CIVIL ENGINEER
APPROVED VALUER
LICENCED SURVEYOR CLASS-III
REG. NO. 530 2014 2002
CORPORATION OF CHENNAI
72, 2nd MAIN ROAD, VILVILASI
VELECHAMPUR, CHENNAI - 600 063
PHONE : 2441466
LICENCED SURVEYOR

SCHEDULE OF DIMERIES	
E.D	ENTRANCE DOOR 3.6 X 2.0
D	DOOR 1.8 X 0.9
D1	DOOR 2.0 X 1.0
W	WINDOW 6.0 X 2.0
W1	WINDOW 4.0 X 2.0
V	VENTILATOR 2.0 X 2.0
V1	VENTILATOR 6.0 X 2.0


AREA'S		SQ.FT	SQ.M
PLOT AREA	14.87.50	123.96	
MAX F.S.I.	5.231.26	485.95	
BASEMENT FLOOR	568.25	62.10	
GROUND FLOOR	1585.63	138.83	
FIRST FLOOR	2262.75	210.21	
SECOND FLOOR PART	785.11	73.05	
TOTAL	5223.21	485.25	
CAR PARKING	755.87	70.13	
F.S.I. PROVIDED	1.45		
PLOT COVERAGE	64.98%		

W
S
E
N


APPROVED
SUBJECT TO THE CONDITIONS IN
RCC WITH 8 OFFICE LETTER
A 2/779/2005 - 03-2005
FOR MEMBER SECRETARY
CHENNAI METROPOLITAN
DEVELOPMENT AUTHORITY
CHENNAI - 600 008

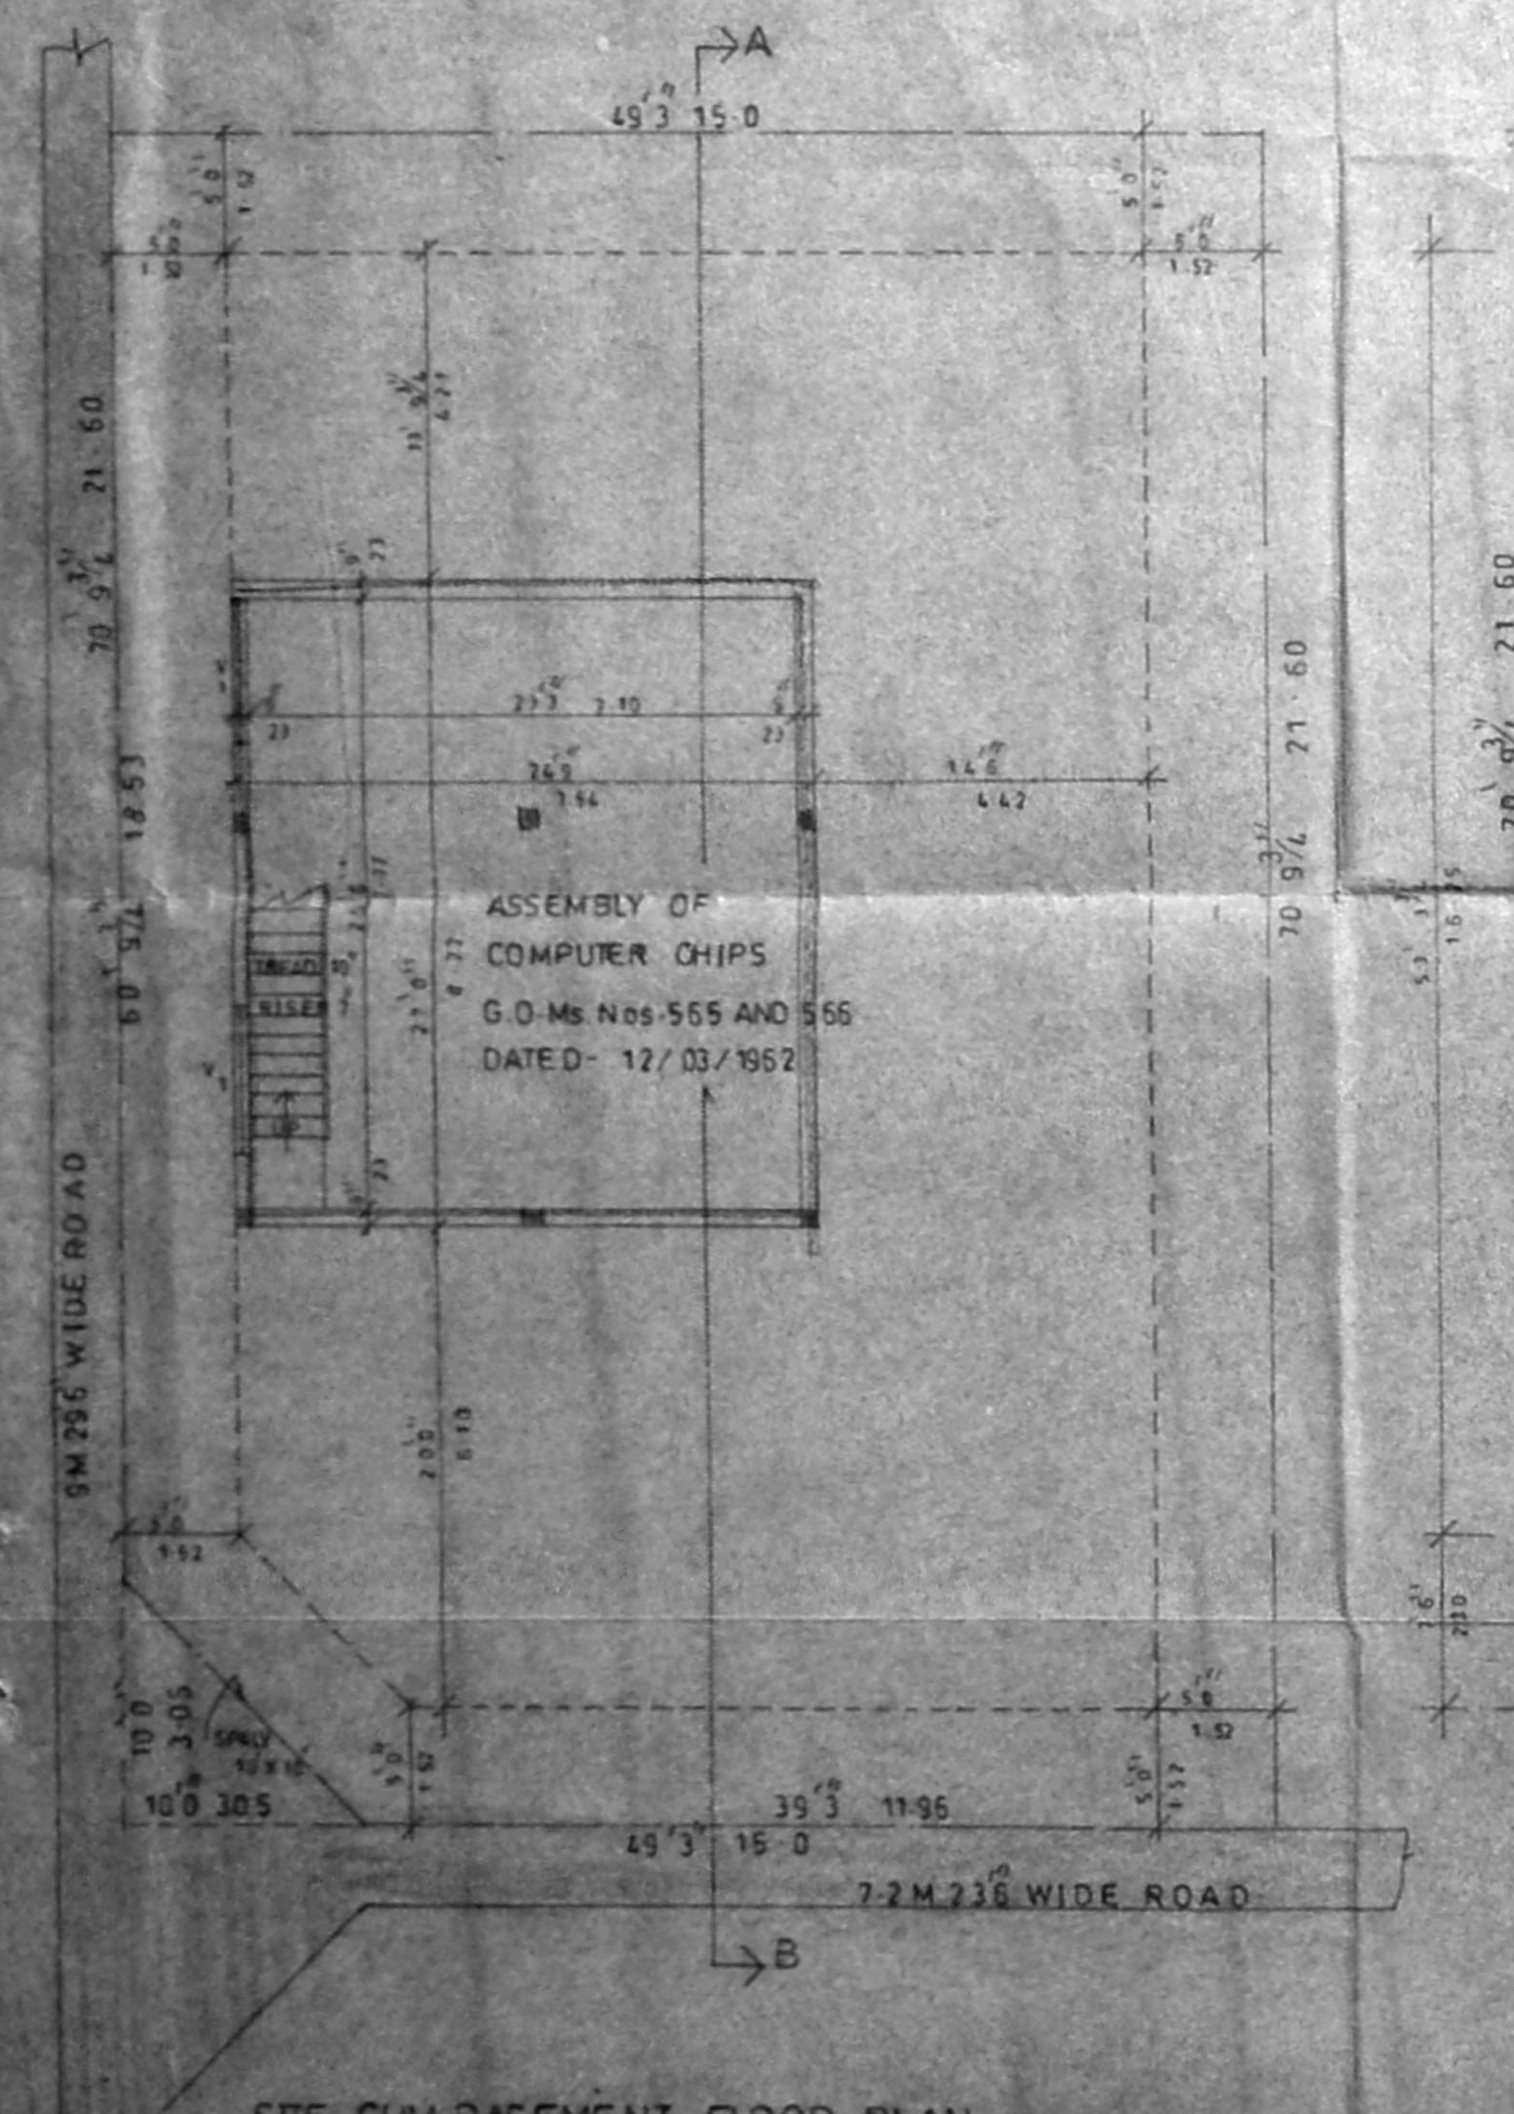


SITE CUM BASEMENT FLOOR PLAN

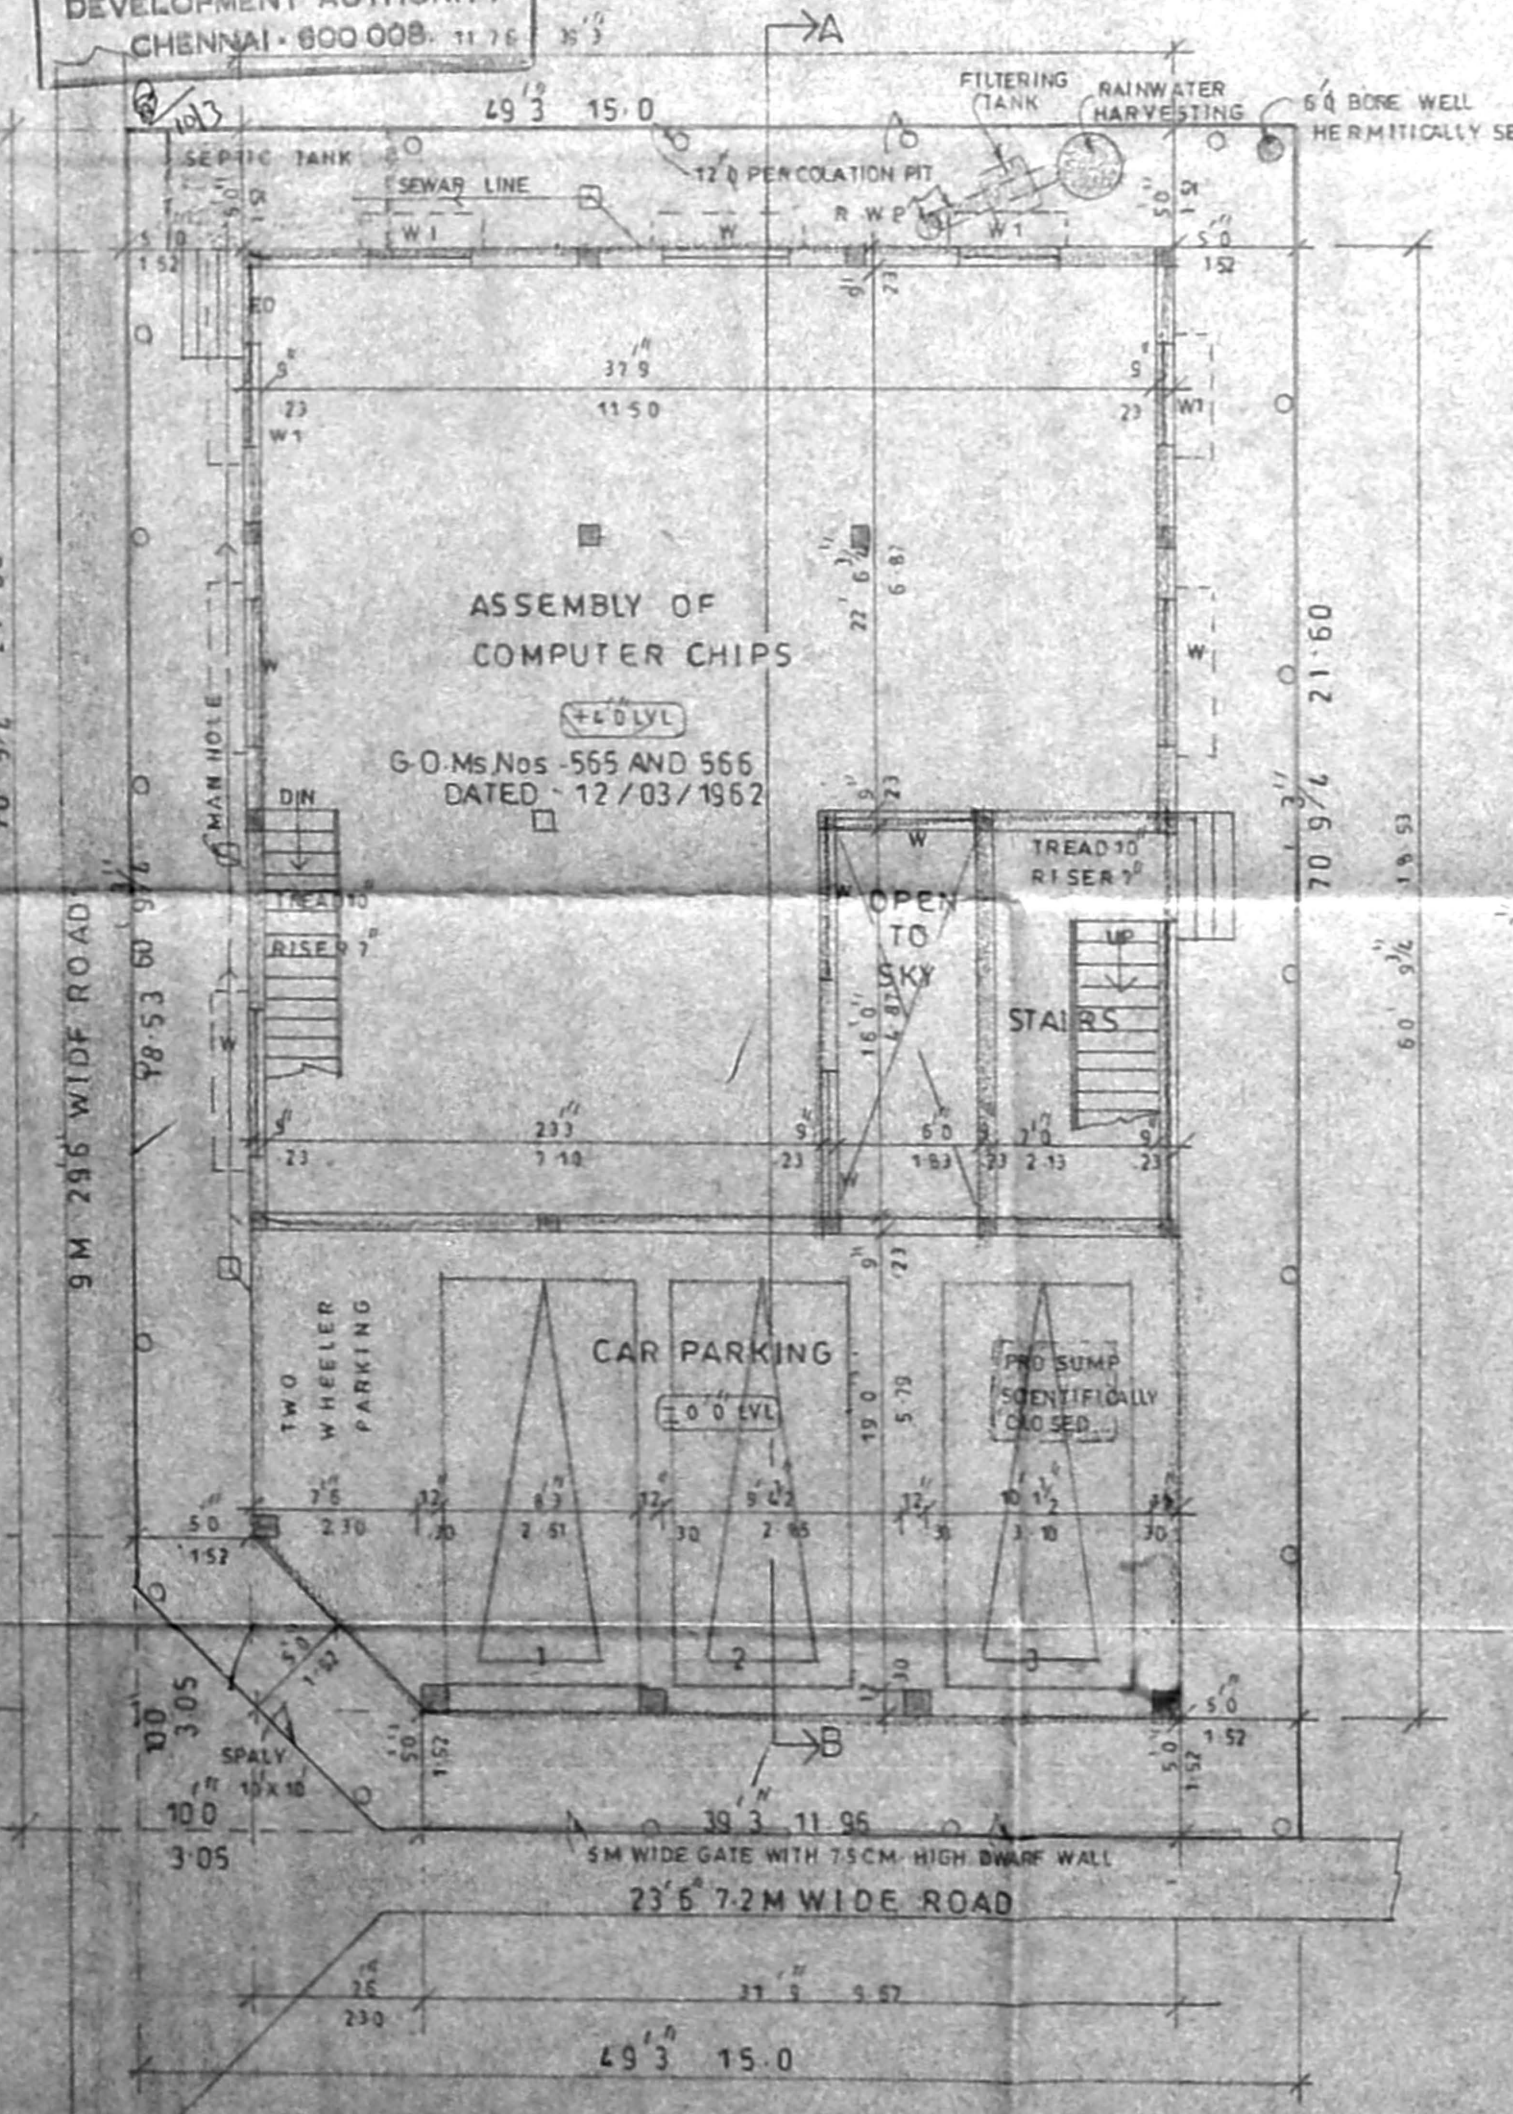


SITE CUM STILT CUM GROUND FLOOR PLAN

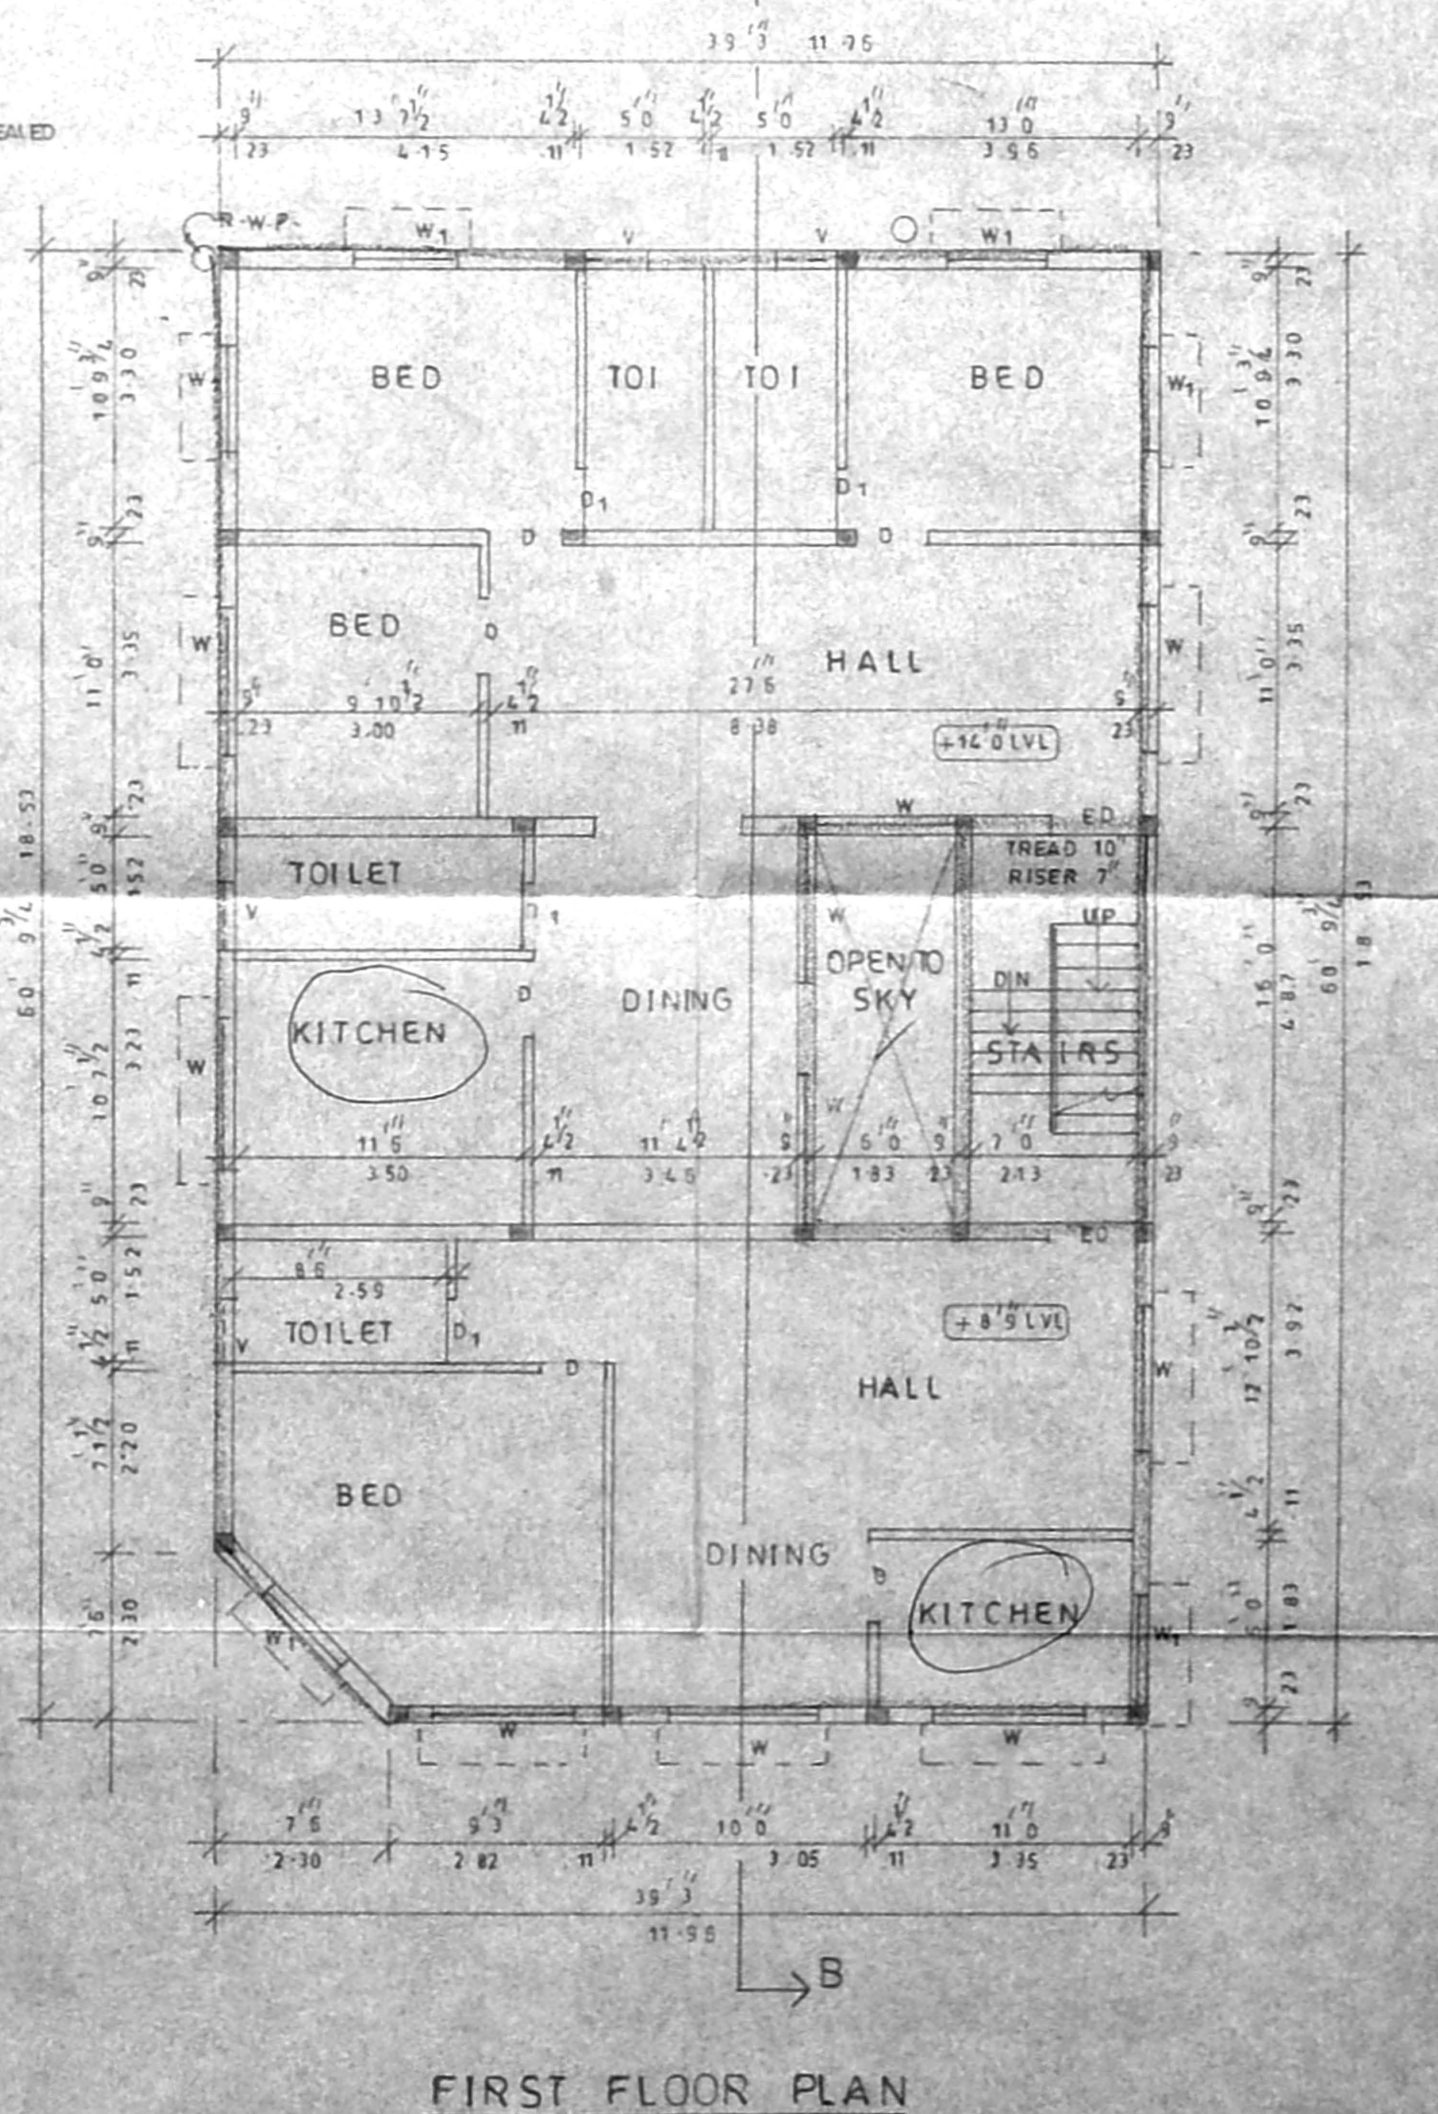

FIRST FLOOR PLAN

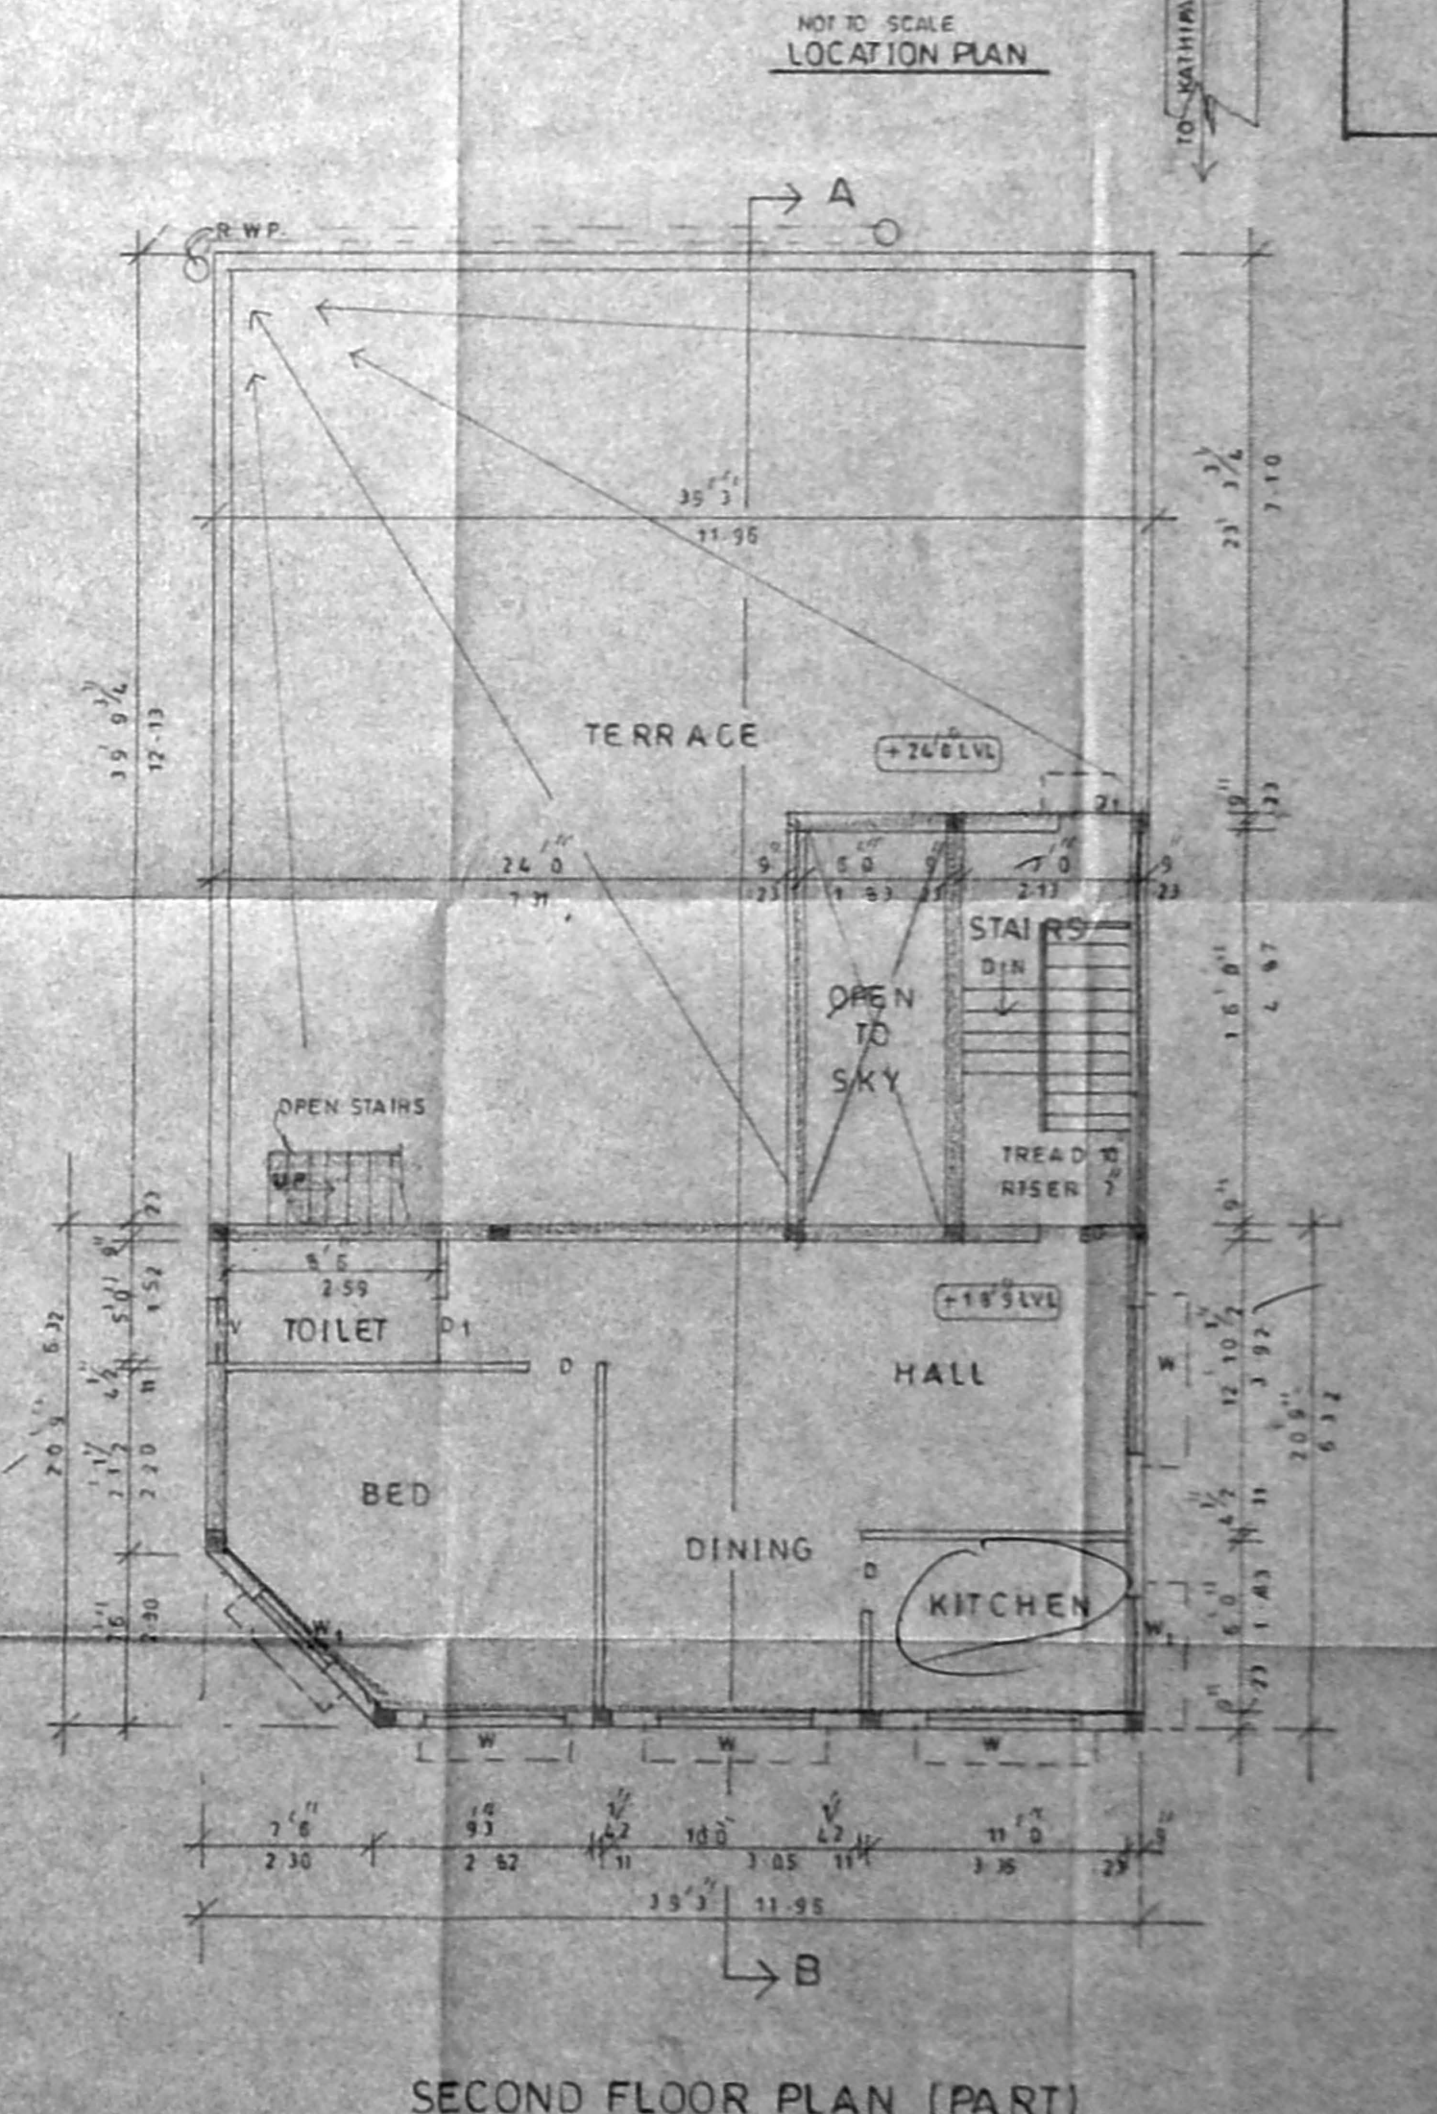

SECOND FLOOR PLAN (PART)

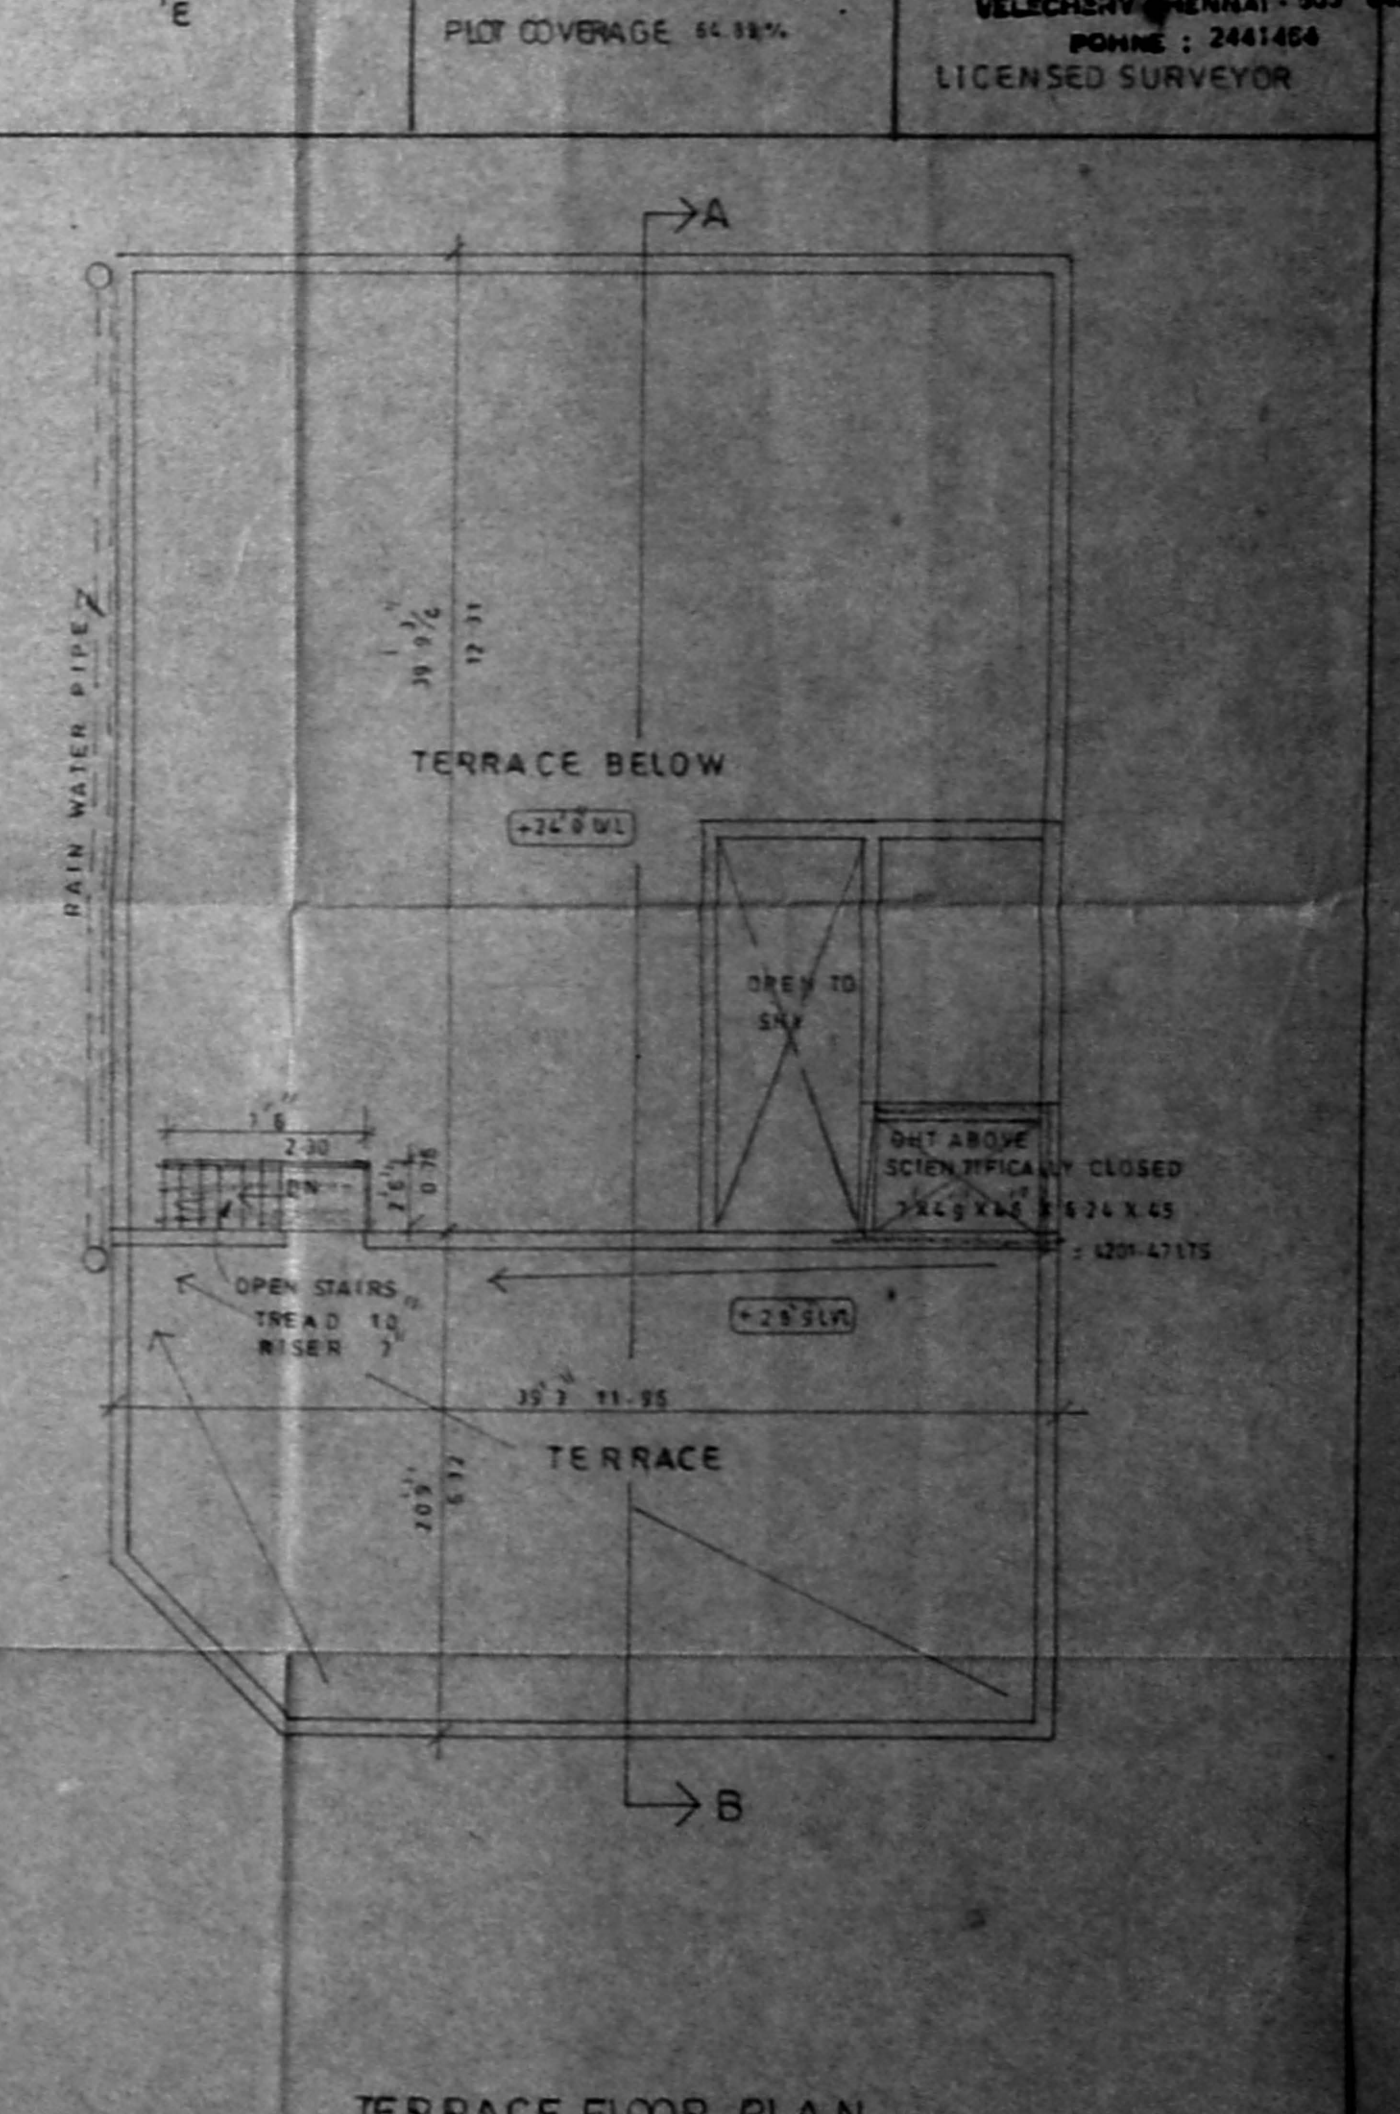

TERRACE FLOOR PLAN