

73 X 51

PLAN SHOWING THE PRO. ADDITIONAL CONSTRUCTION OF RESIDENTIAL BUILDING IN TS No. 192/192, BLOCK No 7, AT DOOR No 33 (new 23) VEDAGIRI MAISTRY St., CINDADRIPET, CHENNAI.

SCALE 1 TO 80

CMDA CHANNEL

Specification A2/19916/95

- FOUNDATION IN R.C.C 1:2:4 MIX WITH NECESSARY REINFORCEMENTS OVER P.C.C & SAND FILLING.
- BRICK WORK IN 1:3:6 MIX USING STOCK BRICKS.
- ALL R.C.C WORKS ARE IN 1:2:4 MIX WITH NECESSARY REINFORCEMENTS.
- FLOORING CONCRETE 1:4:8 MIX FINISHED WITH CERAMIC TILES JOINERIES ARE IN TEAKWOOD.

JOINERY: -

TYPE	DESCRIPTION	SIZE	
MD	DOOR	3'6" X 7'0"	1006x2134
D1	"	3'0" X 7'0"	915x2134
D2	"	2'6" X 7'0"	762x2134
W	"	4'0" X 4'6"	1220x1372
V	VENTILATOR	3'0" X 2'0"	915x610






AREA STATEMENT: -

DESCRIPTION	SQ.FT	SQ.M
PLOT AREA	1747	162.36
GROUND FLOOR AREA	1130	104.97
FIRST FLOOR AREA	1130	104.97
TOTAL	2260	209.94

COVERAGE 64.7% FSI 1.3

COLOUR CODE: -

PROPOSAL	
ROAD	
BOUNDARY	
EXISTING	

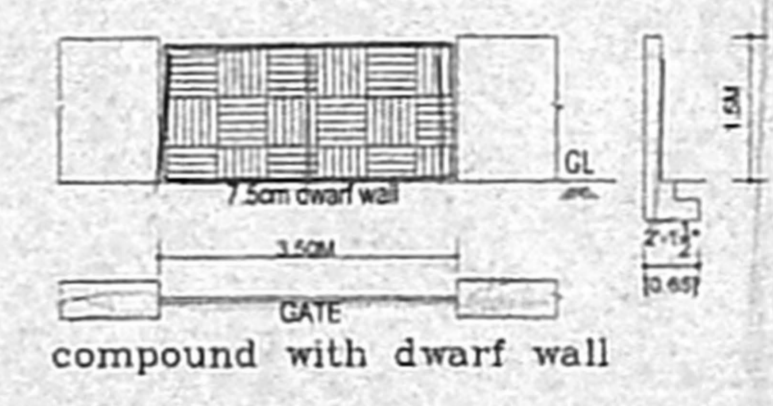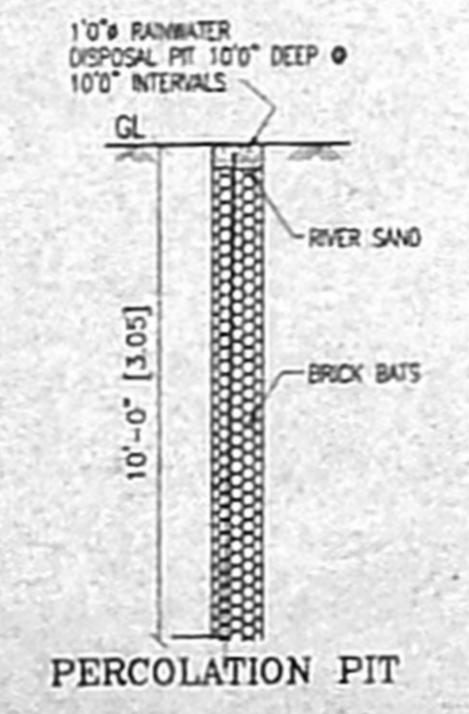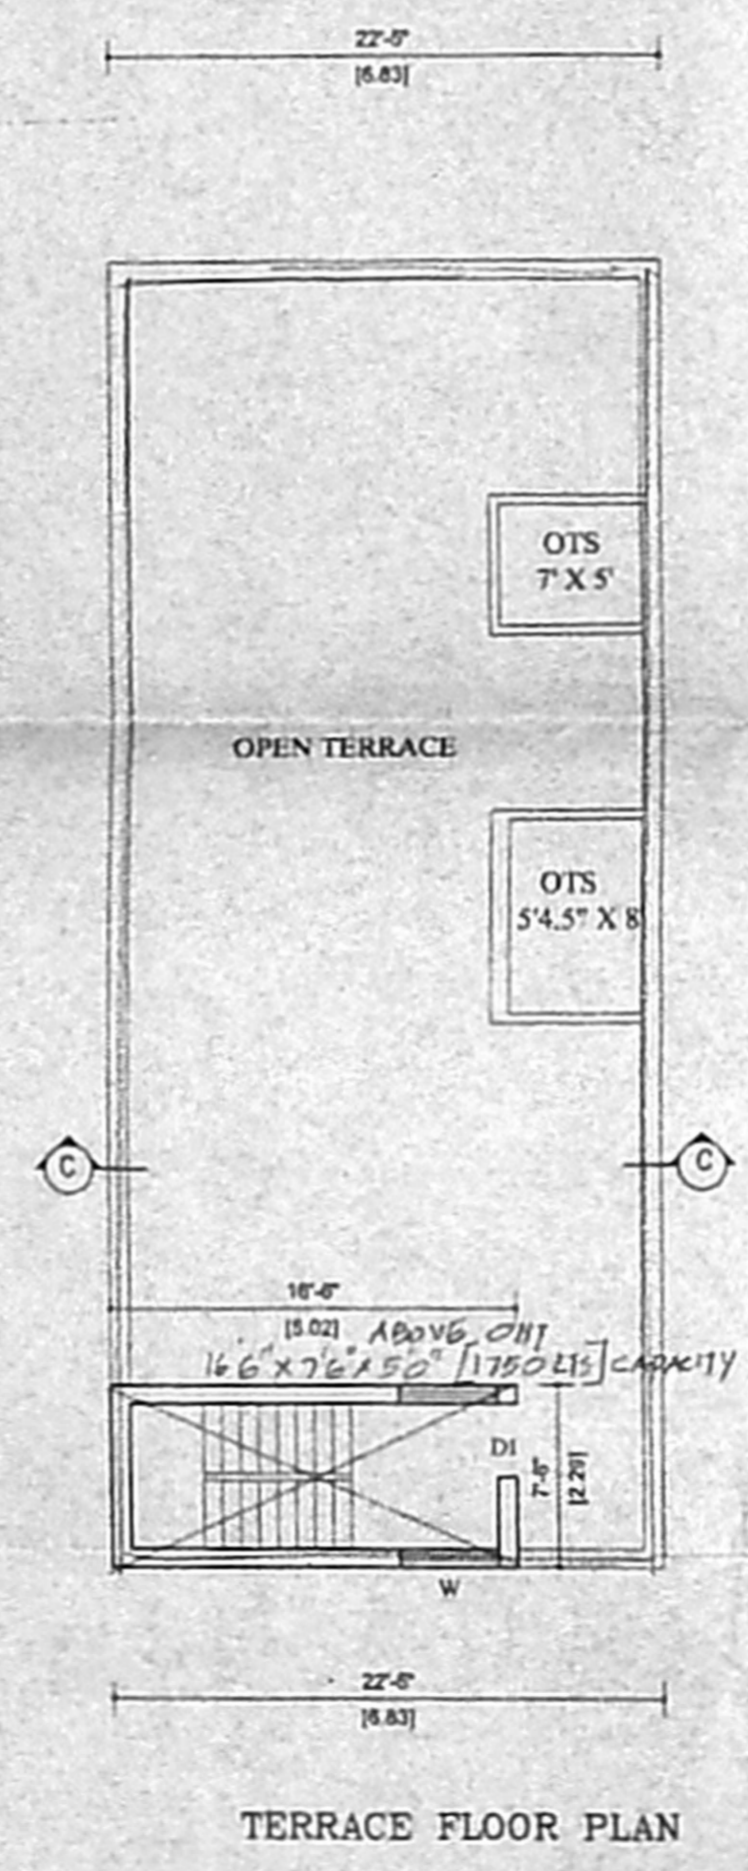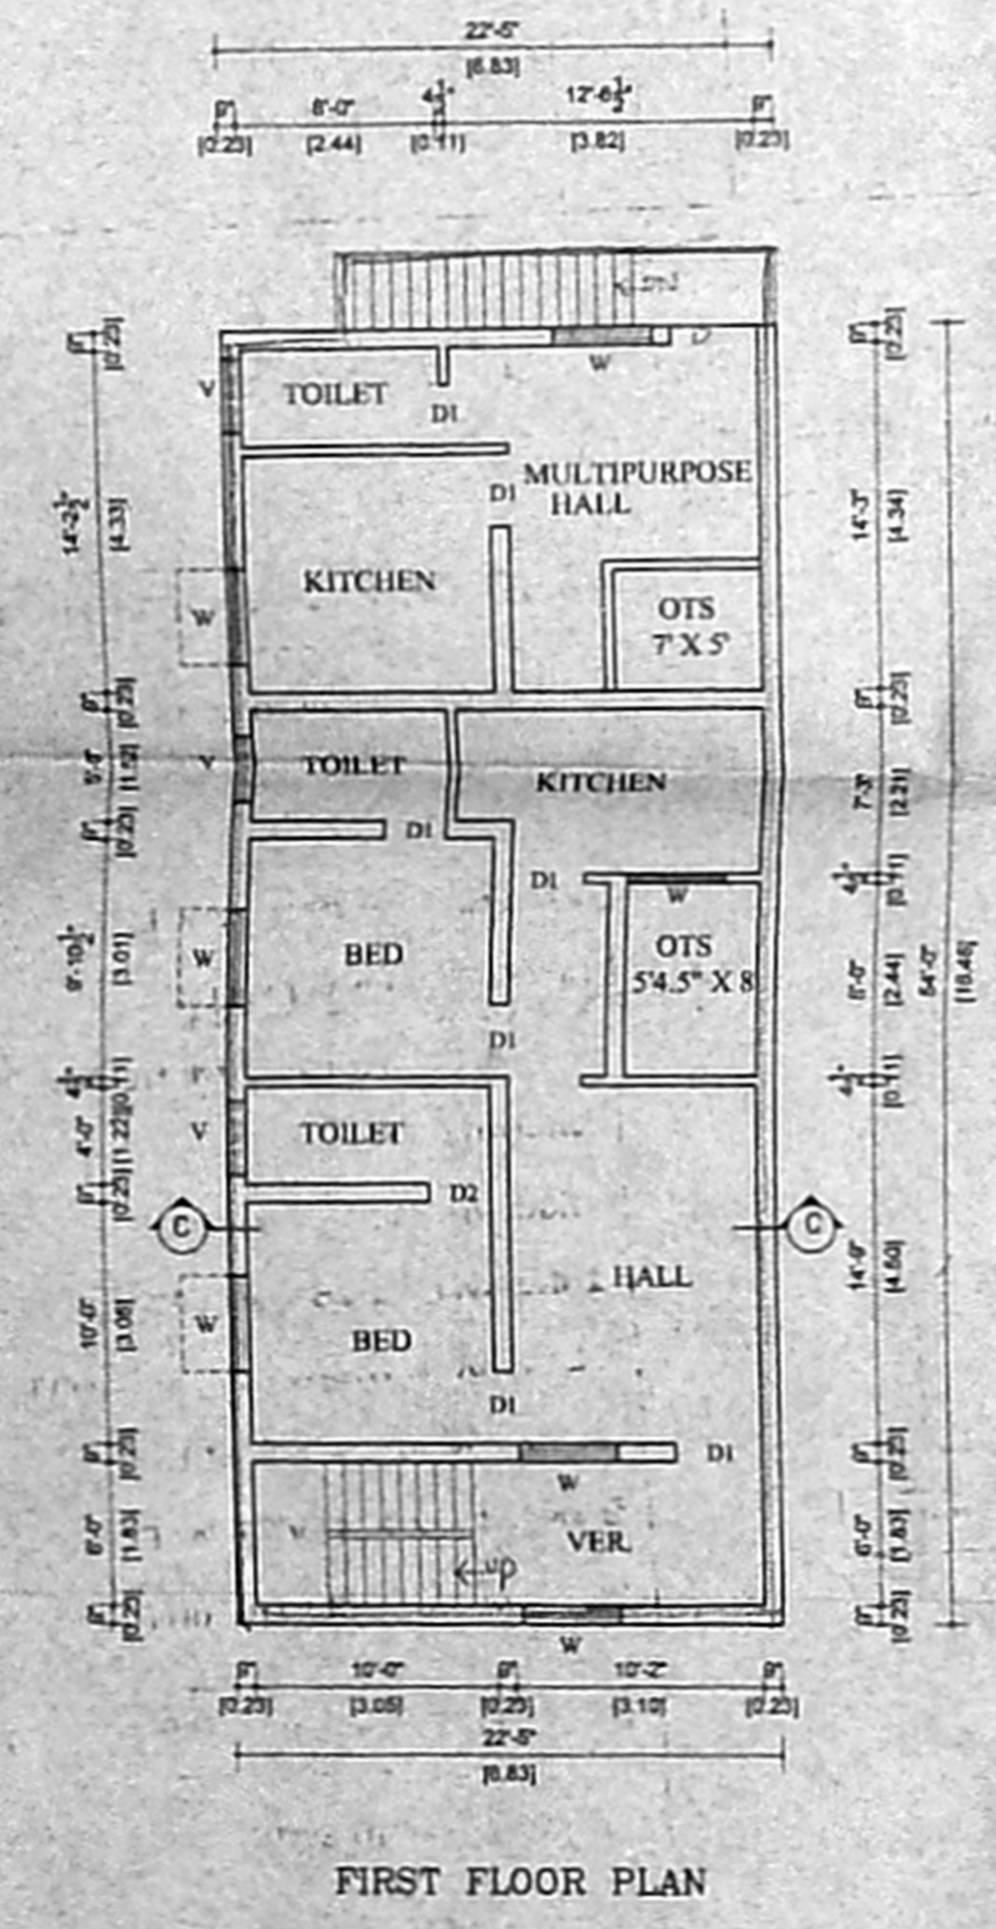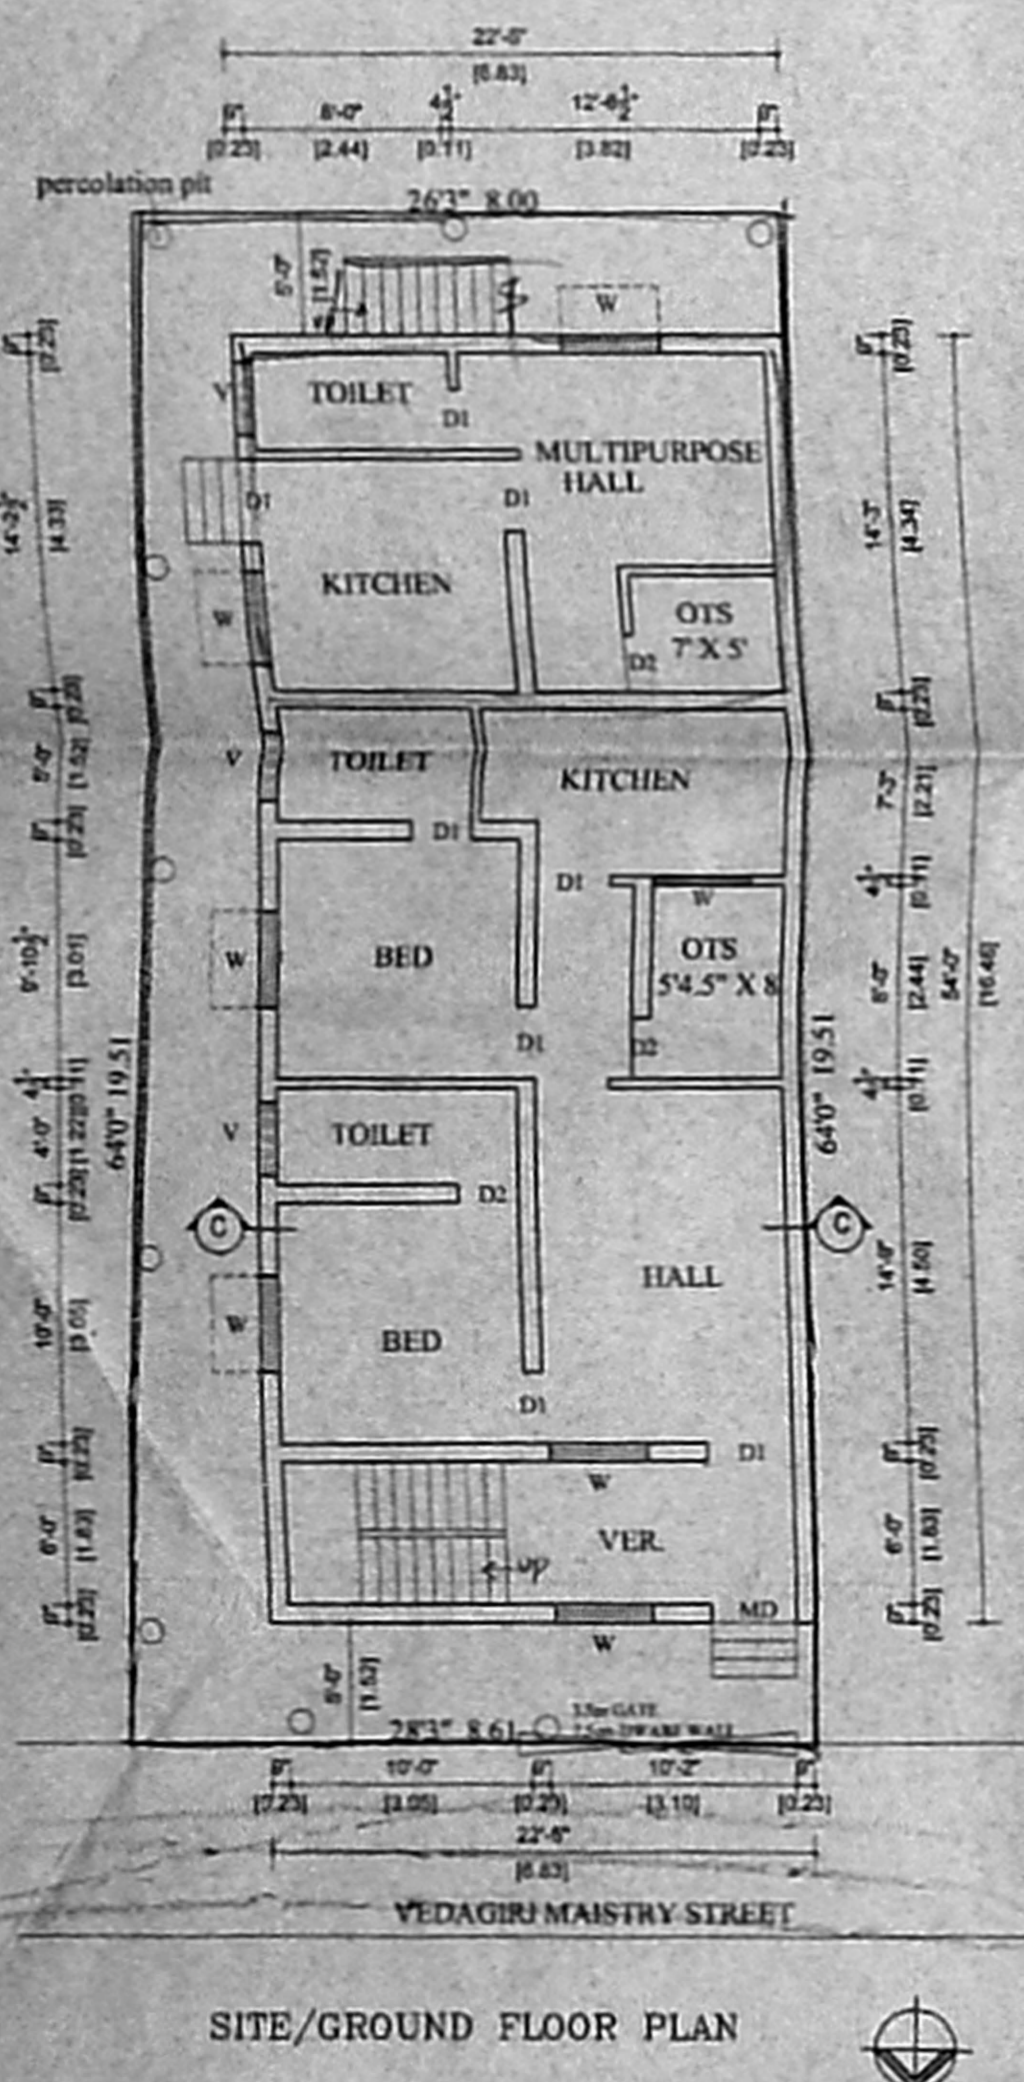

OWNER'S SIGNATURE: *A. Sathya*

S. ATHYANAN B.T.
 CHARITRED ENGINEER
 No. 11, Grand Serveyer No. 16,
 Corporation of Chennai
 Tel: 2811 7111, Fax: 2811 7111
 Chennai - 600 008

LICENSED SURVEYOR