



FRONT ELEVATION

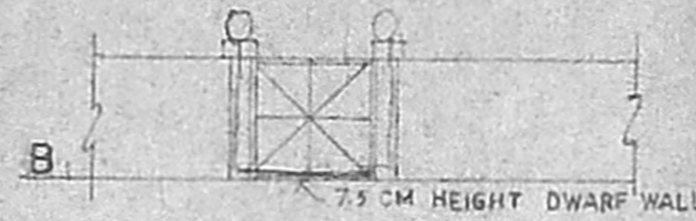

OFFICE COPY COMPOUND WALL ELEVATION


A/1255/675/2005

Planning Permit No. **APPROVED**  
 SUBJECT TO THE CONDITIONS IN THIS OFFICE LETTER  
 A3/17237/05 Date: 11.2.2005  
 o/c. *msb*  
 FOR MEMBER SECRETARY  
 CHENNAI METROPOLITAN  
 DEVELOPMENT AUTHORITY  
 CHENNAI - 600 008

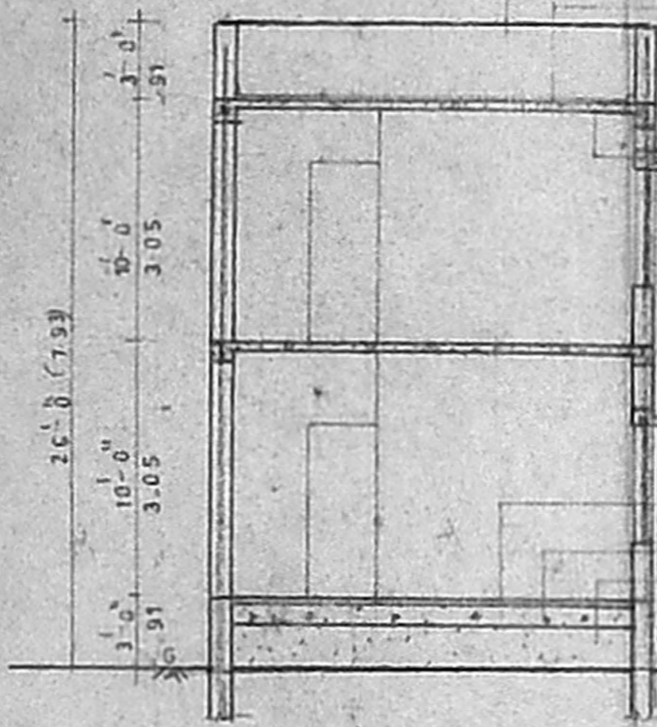


SECTION XY



COMPOUND WALL

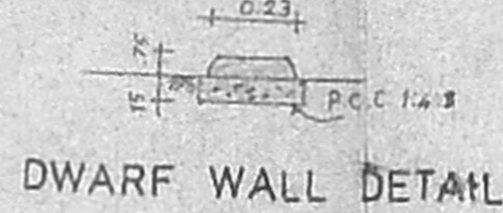


DWARF WALL DETAIL

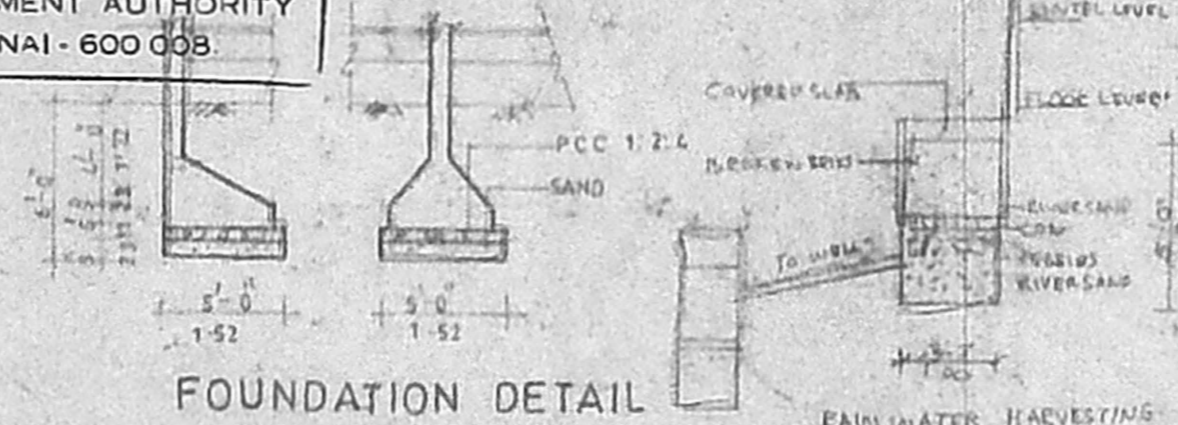


FOUNDATION DETAIL

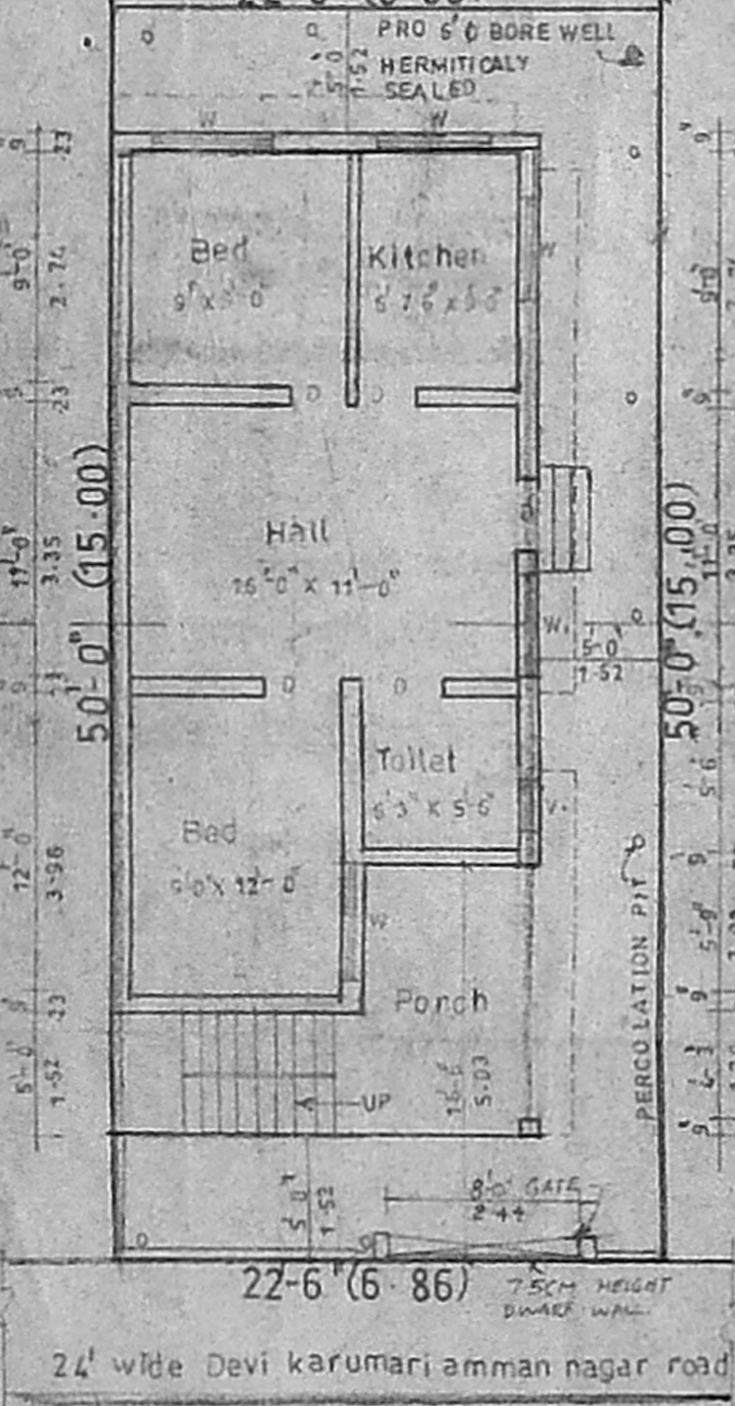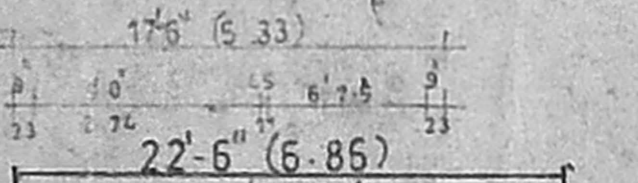


SITE / PRO GROUND FLOOR PLAN

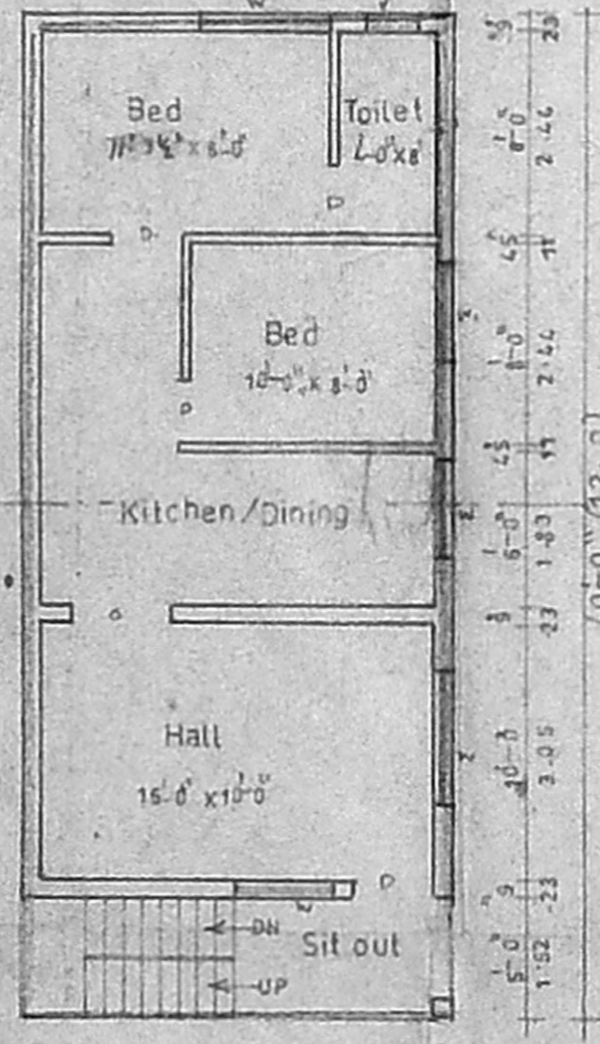


PRO FIRST FLOOR PLAN

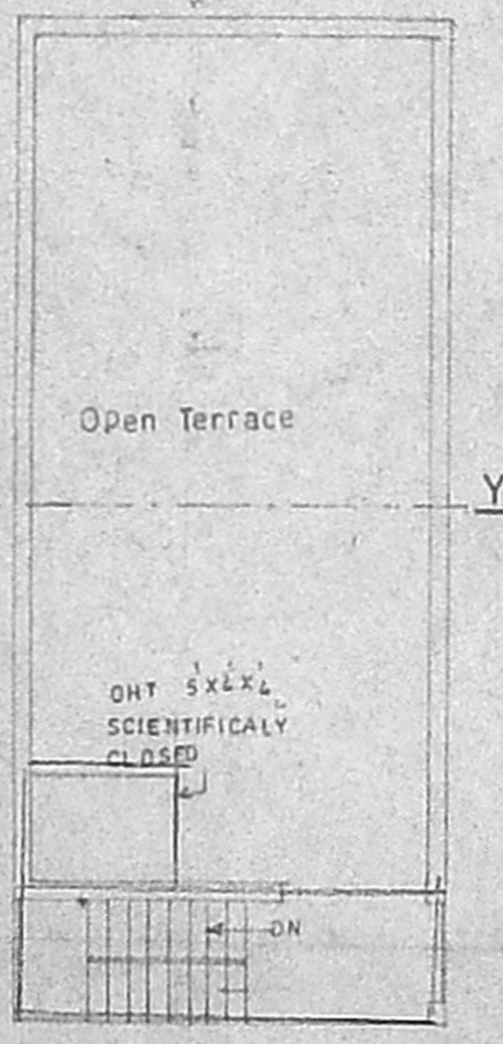

TERRACE FLOOR PLAN

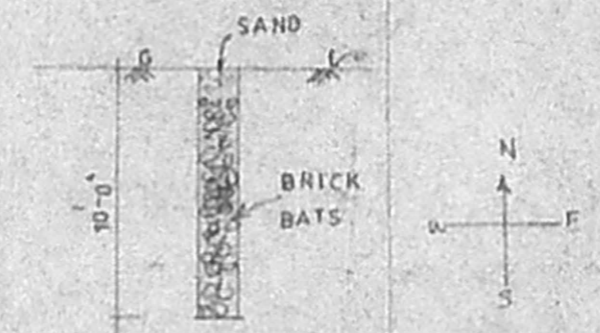

PERCOLATION PIT

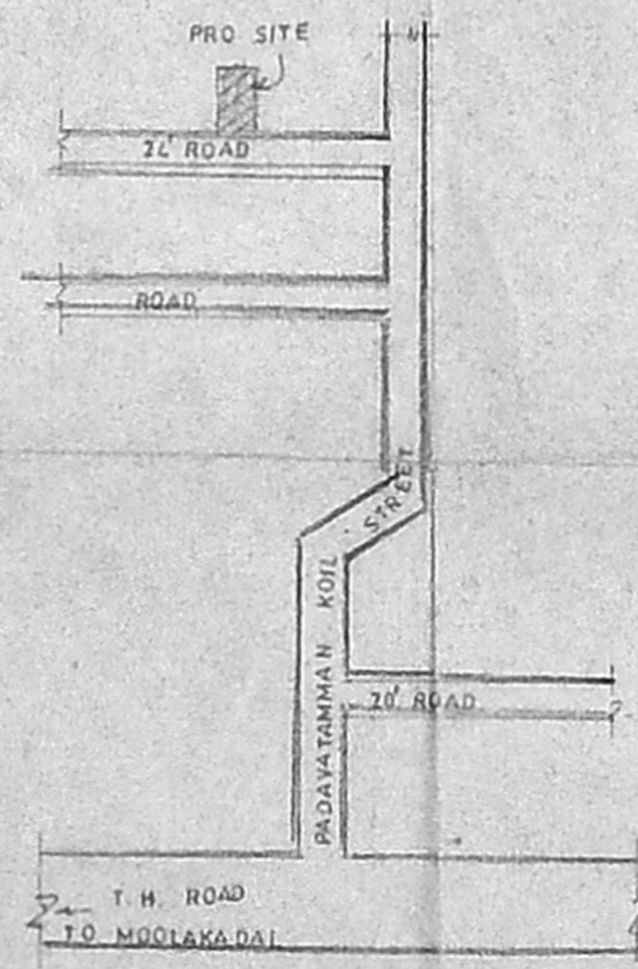

KEY PLAN

PLAN SHOWING THE PROPOSED CONSTRUCTION OF A RESIDENCE AT PLOT NO -5 PART, S.NO 131/2, 134/2, Selavoyal village, 57x40 Devi karumari Amman Nagar, Selavoyal

**CMBA CHANNEL**  
 C. No. A3/17237/2005  
 Revised Plan  
 P.A.I. Z-IRP-I  
 A.P. D.P.

Dn-1

JOINERY DETAIL

D	DOOR	2.28 X 2.13
D <sub>1</sub>	DOOR	0.97 X 2.33
D <sub>2</sub>	DOOR	0.76 X 2.43
W	WINDOW	1.52 X 1.37
W <sub>1</sub>	WINDOW	1.22 X 1.37
V	VENTILATOR	0.61 X 0.61

AREA STATEMENT

	SFT	SQM
PLOT EXTENT	1125	104.51
PRO GROUND FLOOR	700	65.03
PRO FIRST FLOOR	700	65.03
TOTAL BUILTUP AREA	1400	130.05
PLOT COVERAGE	62.33%	F.S.I. = 1.24

LEGEND

PROPOSED	⊙	SCALE 1:8-0 (1:100)
ROAD	⊖	
BOUNDARY	⊕	

R. GOMATHI  
 OWNER (R. GOMATHI)

S. SUNDARAM, L.C.E.  
 LICENSED SURVEYOR CLASS II  
 No. 27/2005-2008  
 CORPORATION OF CHENNAI  
 Plot No. 4, Thirunelakandar Nagar  
 KAVANKARAI  
 PUZHAI (P.O) CHENNAI-66  
 CELL: 9840417180

LICENSED SURVEYOR