
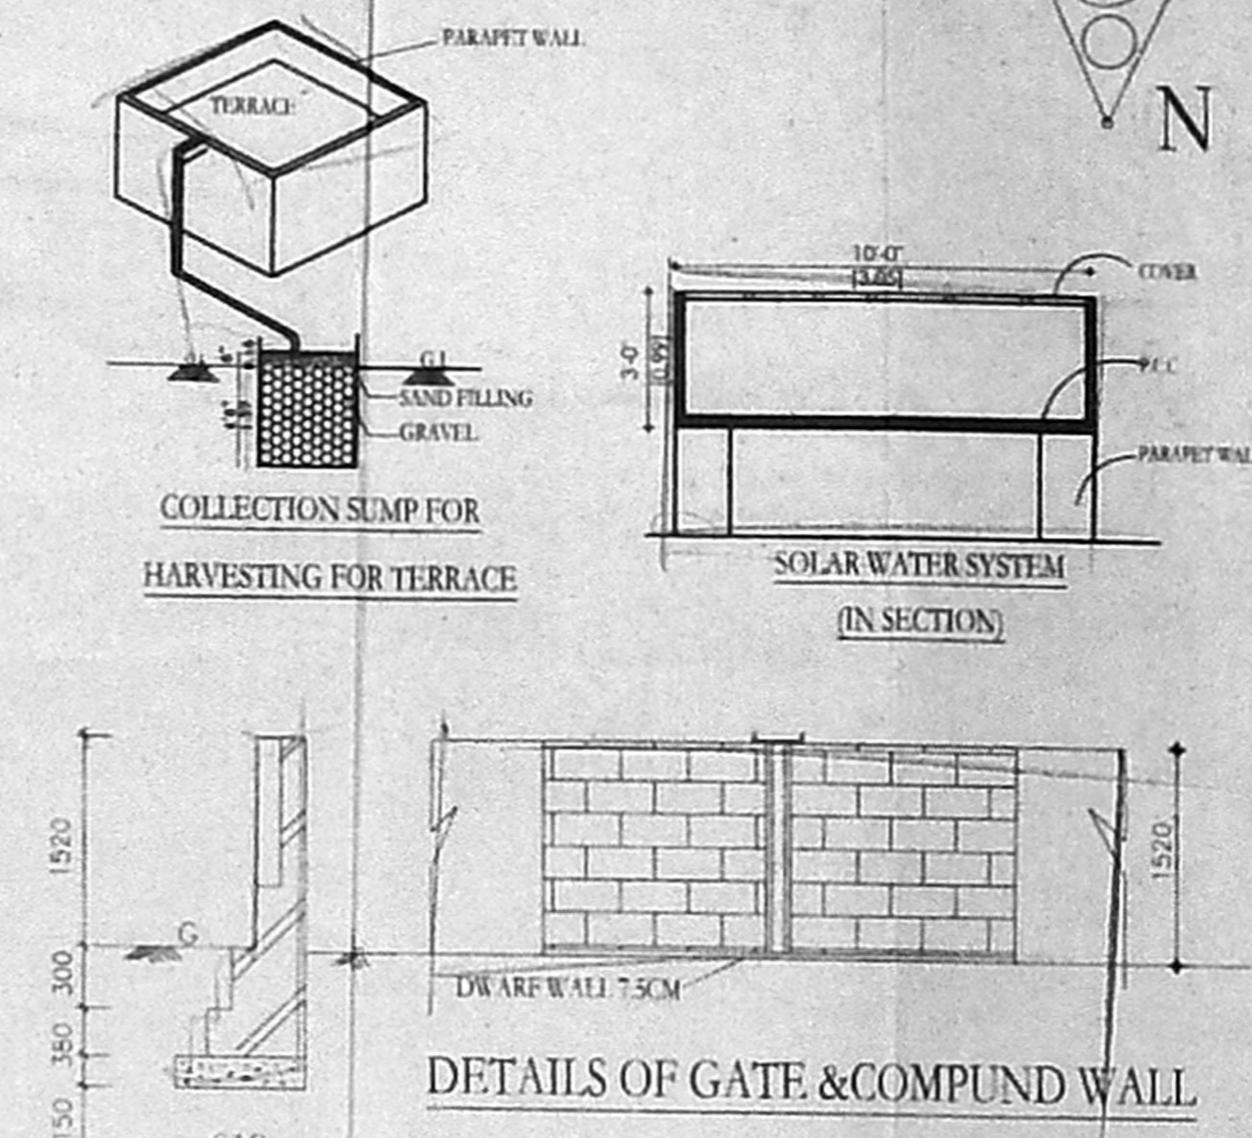


OFFICE COPY
 A/1301/001/2006
 Planning Permit No. **APPROVED**
 SUBJECT TO THE CONDITIONS IN THIS OFFICE LETTER.
 No. **A3/21226/05** Date **01.06**
 FOR MEMBER SECRETARY
 CHENNAI METROPOLITAN
 DEVELOPMENT AUTHORITY
 CHENNAI - 600 008

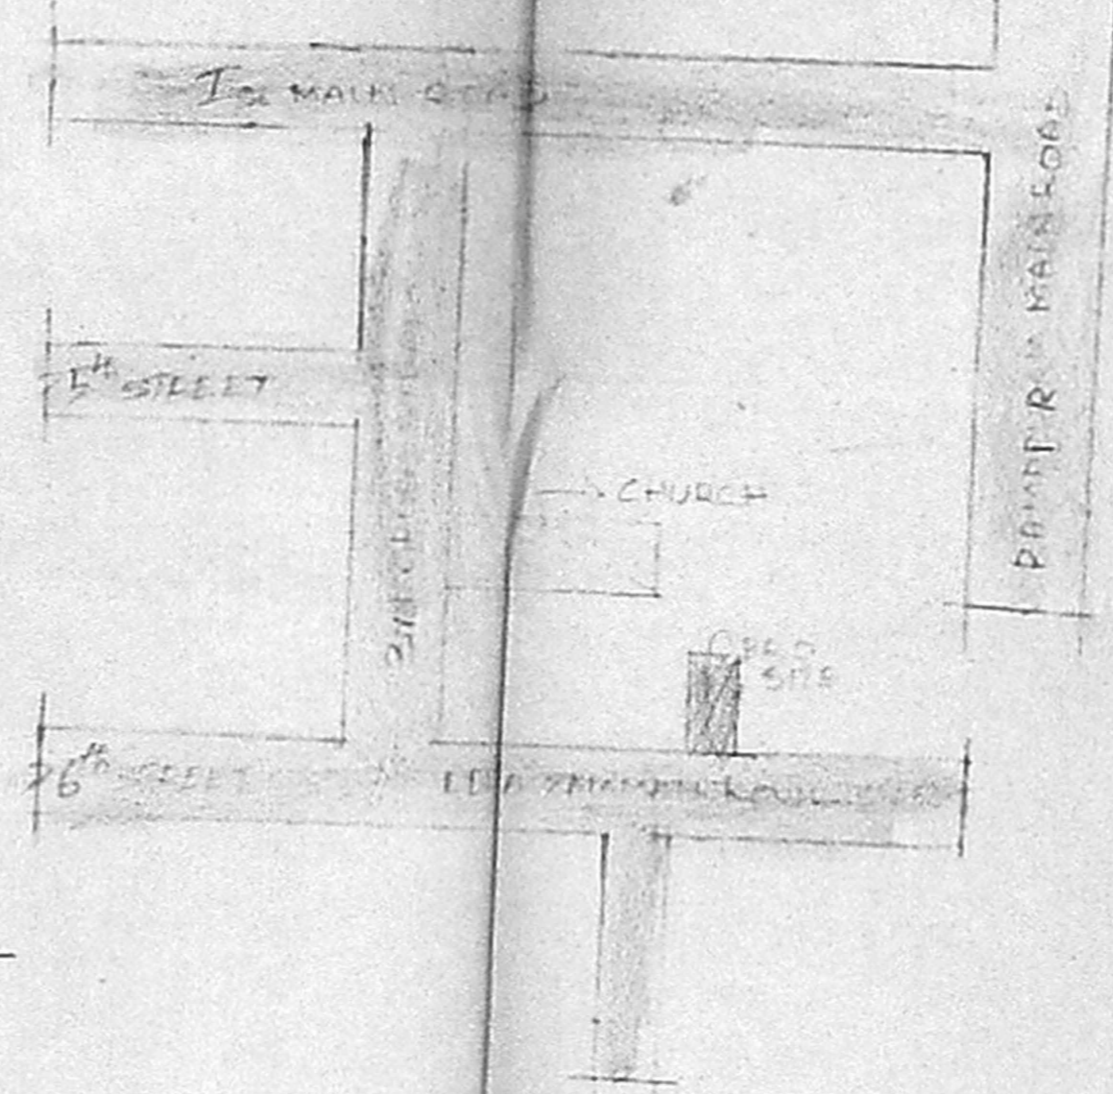

SCHEDULE OF JOINTS		CMDA #A CHANNEL A3/21226/05	
TYPE	DETAIL	HTH	HEIGHT
M.D	C.W. PANELLED DOOR	2135	2135
D	-DO-	2135	2135
D1	-DO-	2135	2135
F.D	FRENCH DOOR	2135	2135
W	C.W. GLAZED WINDOW	1830	1372
W1	-DO-	1830	1372
W2	-DO-	1830	1372
O	OPENING	915	2135
V	C.W. GLAZED VENTILATOR	610	915










SPECIFICATION:
 FOUNDATION: R.C.C. COLUMN FOOTINGS
 BRICK WORK: CM 1:6 FOR SUPER STRUCTURE
 PLASTERING: CM 1:5 FOR WALLS & 1:3 FOR CEILING
 FLOORING: MOSAIC FLOORING
 CEMENT PAINT: 2 COAT FOR WALLS & 1 EXTRA COAT FOR CEILING
 R.C.C: 1:2:4 FOR SLABS & LINTELS
 WOOD WORK: ALL WOOD WORKS IN BEST QUALITY TIMBER
 WEATHERING: BULLY LIME MORTAR OVER ROOF SLAB ONE LAYER OF COUNTRY TILES

COLOUR INDEX:
 PROPOSAL: []
 ROAD/STREET: []
 BOUNDARY/SITE: []

AREA STATEMENT SQ. M

PLOT EXTENT	2,99.30
GROUND FLOOR	121.50
FIRST FLOOR	161.25
SECOND FLOOR	12.49
PART	
TOTAL BUILTUP AREA	318.24
PLOT COVERAGE	63.60%
F.S.I	1.30

PROPOSED CONSTRUCTION OF RESIDENTIAL BUILDING AT SNO 58/4 RAMAPURAM CHENNAI 600089 RAMAPURAM VILLAGE NOW AMBATUR TALUK THIRUVALLUR DISTRICT.

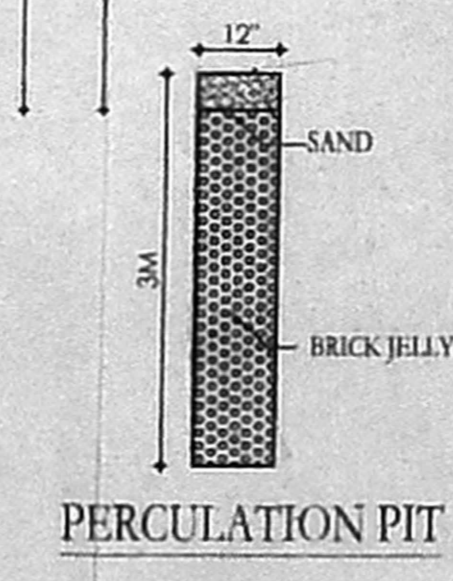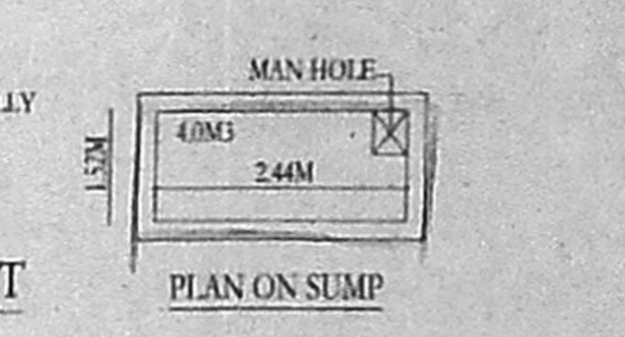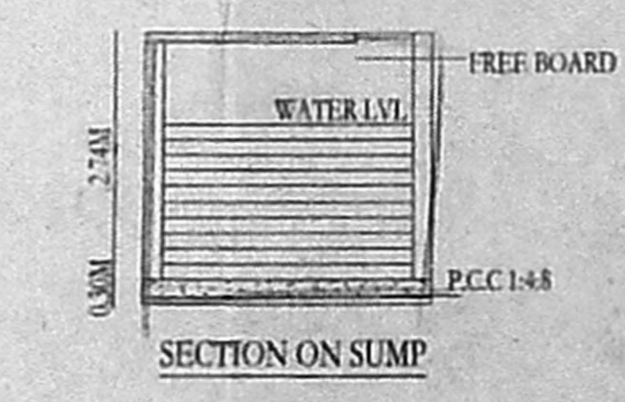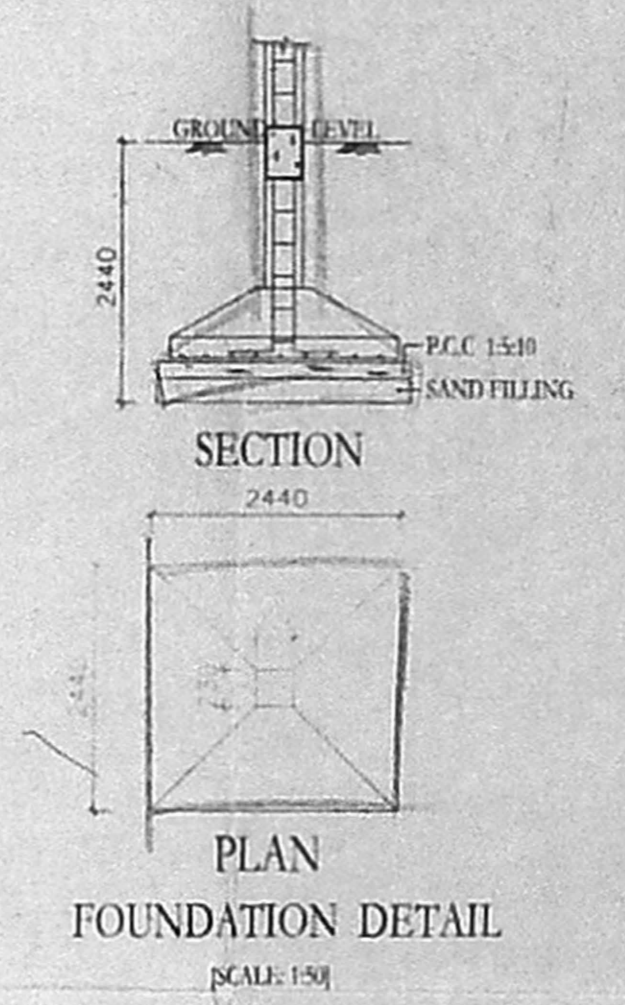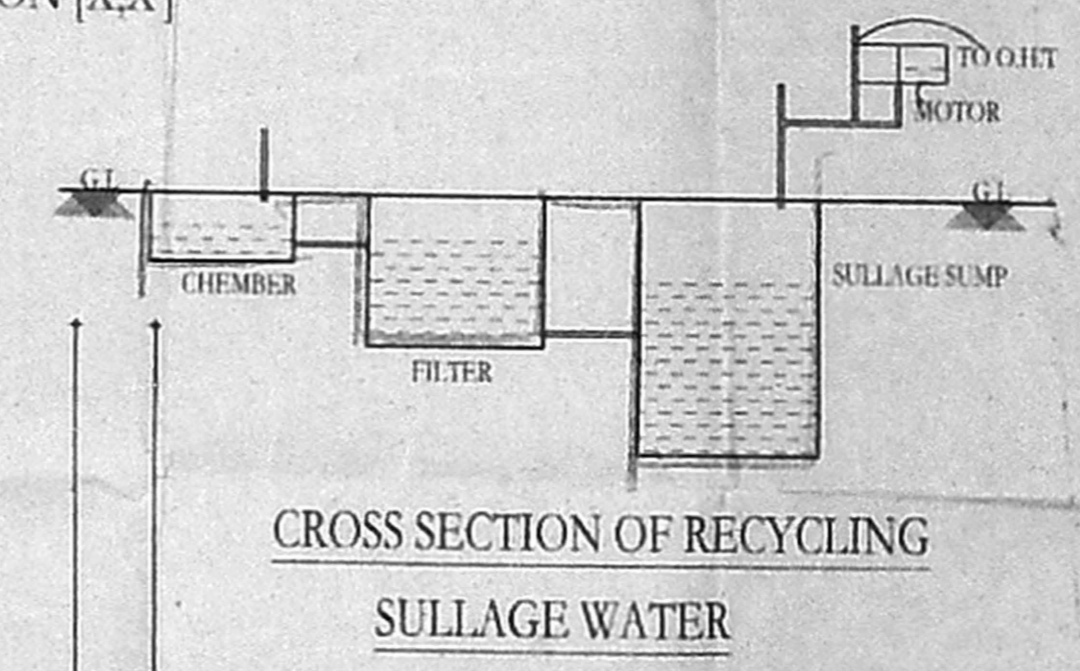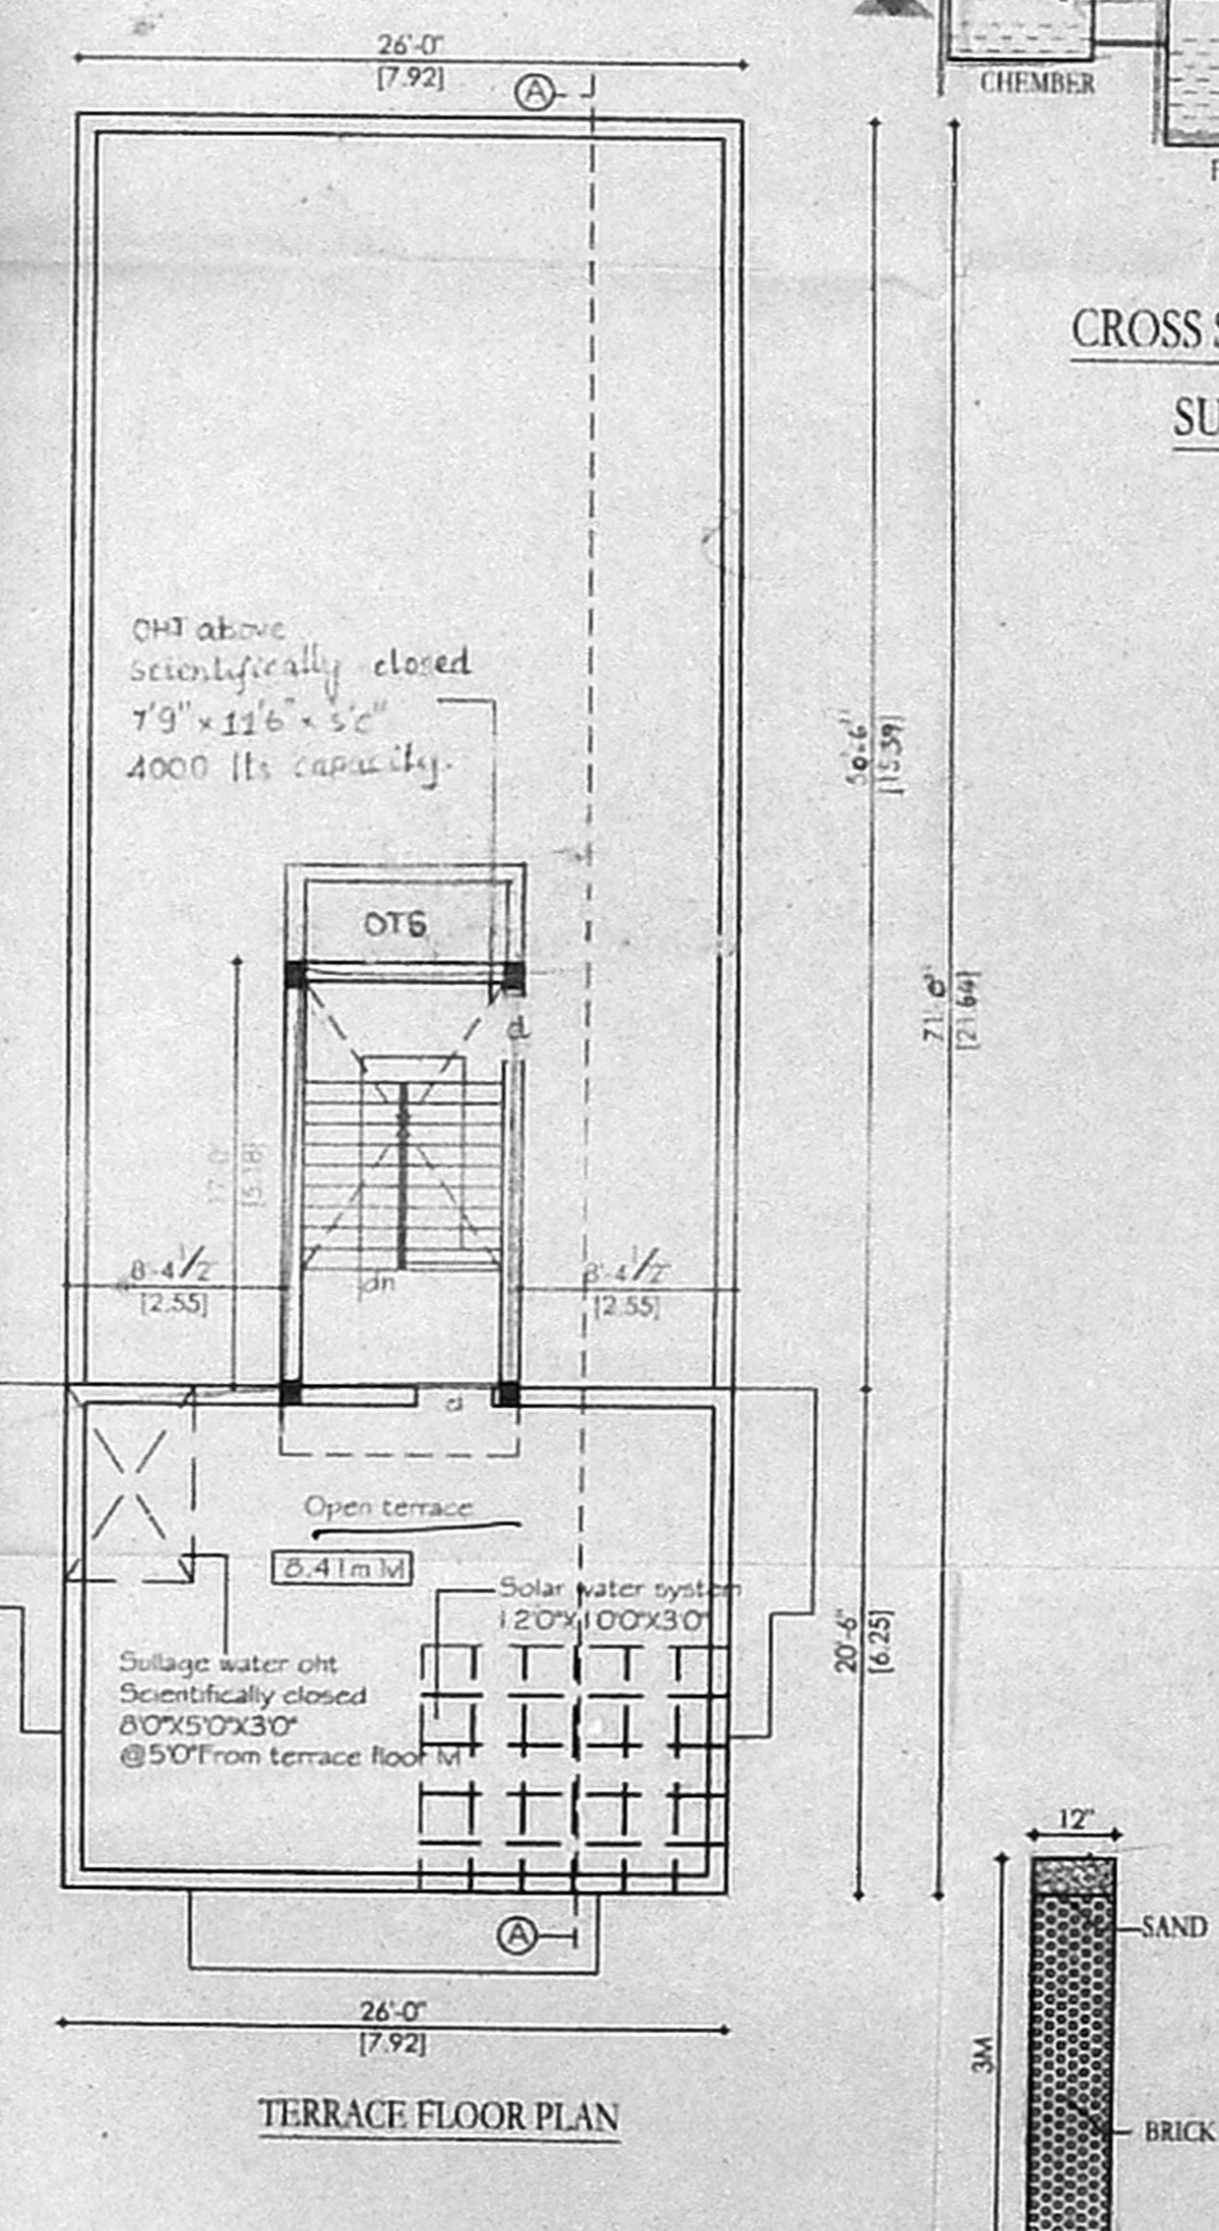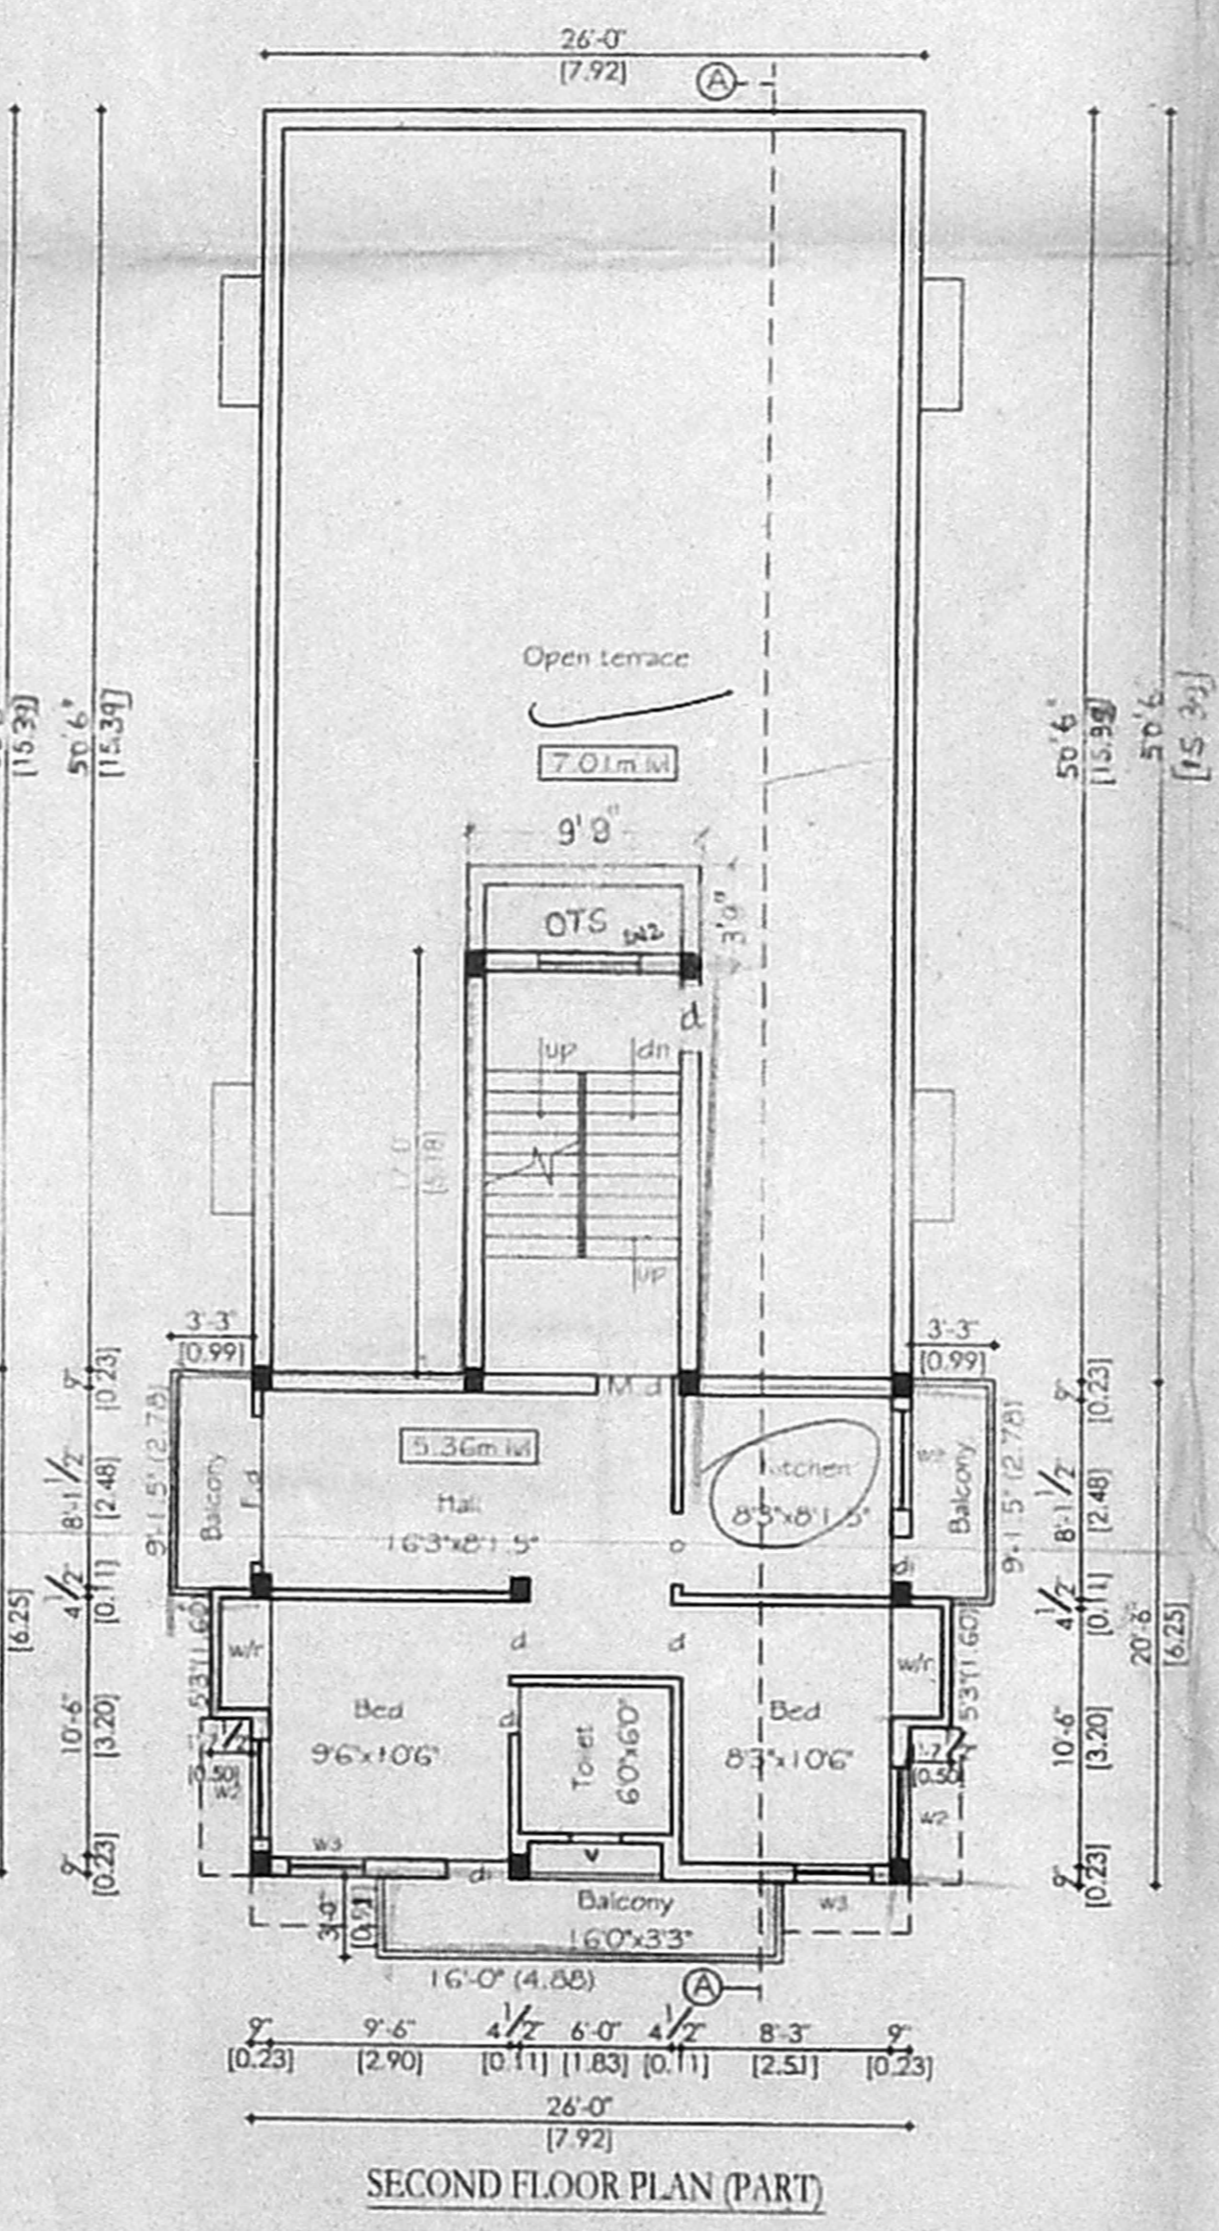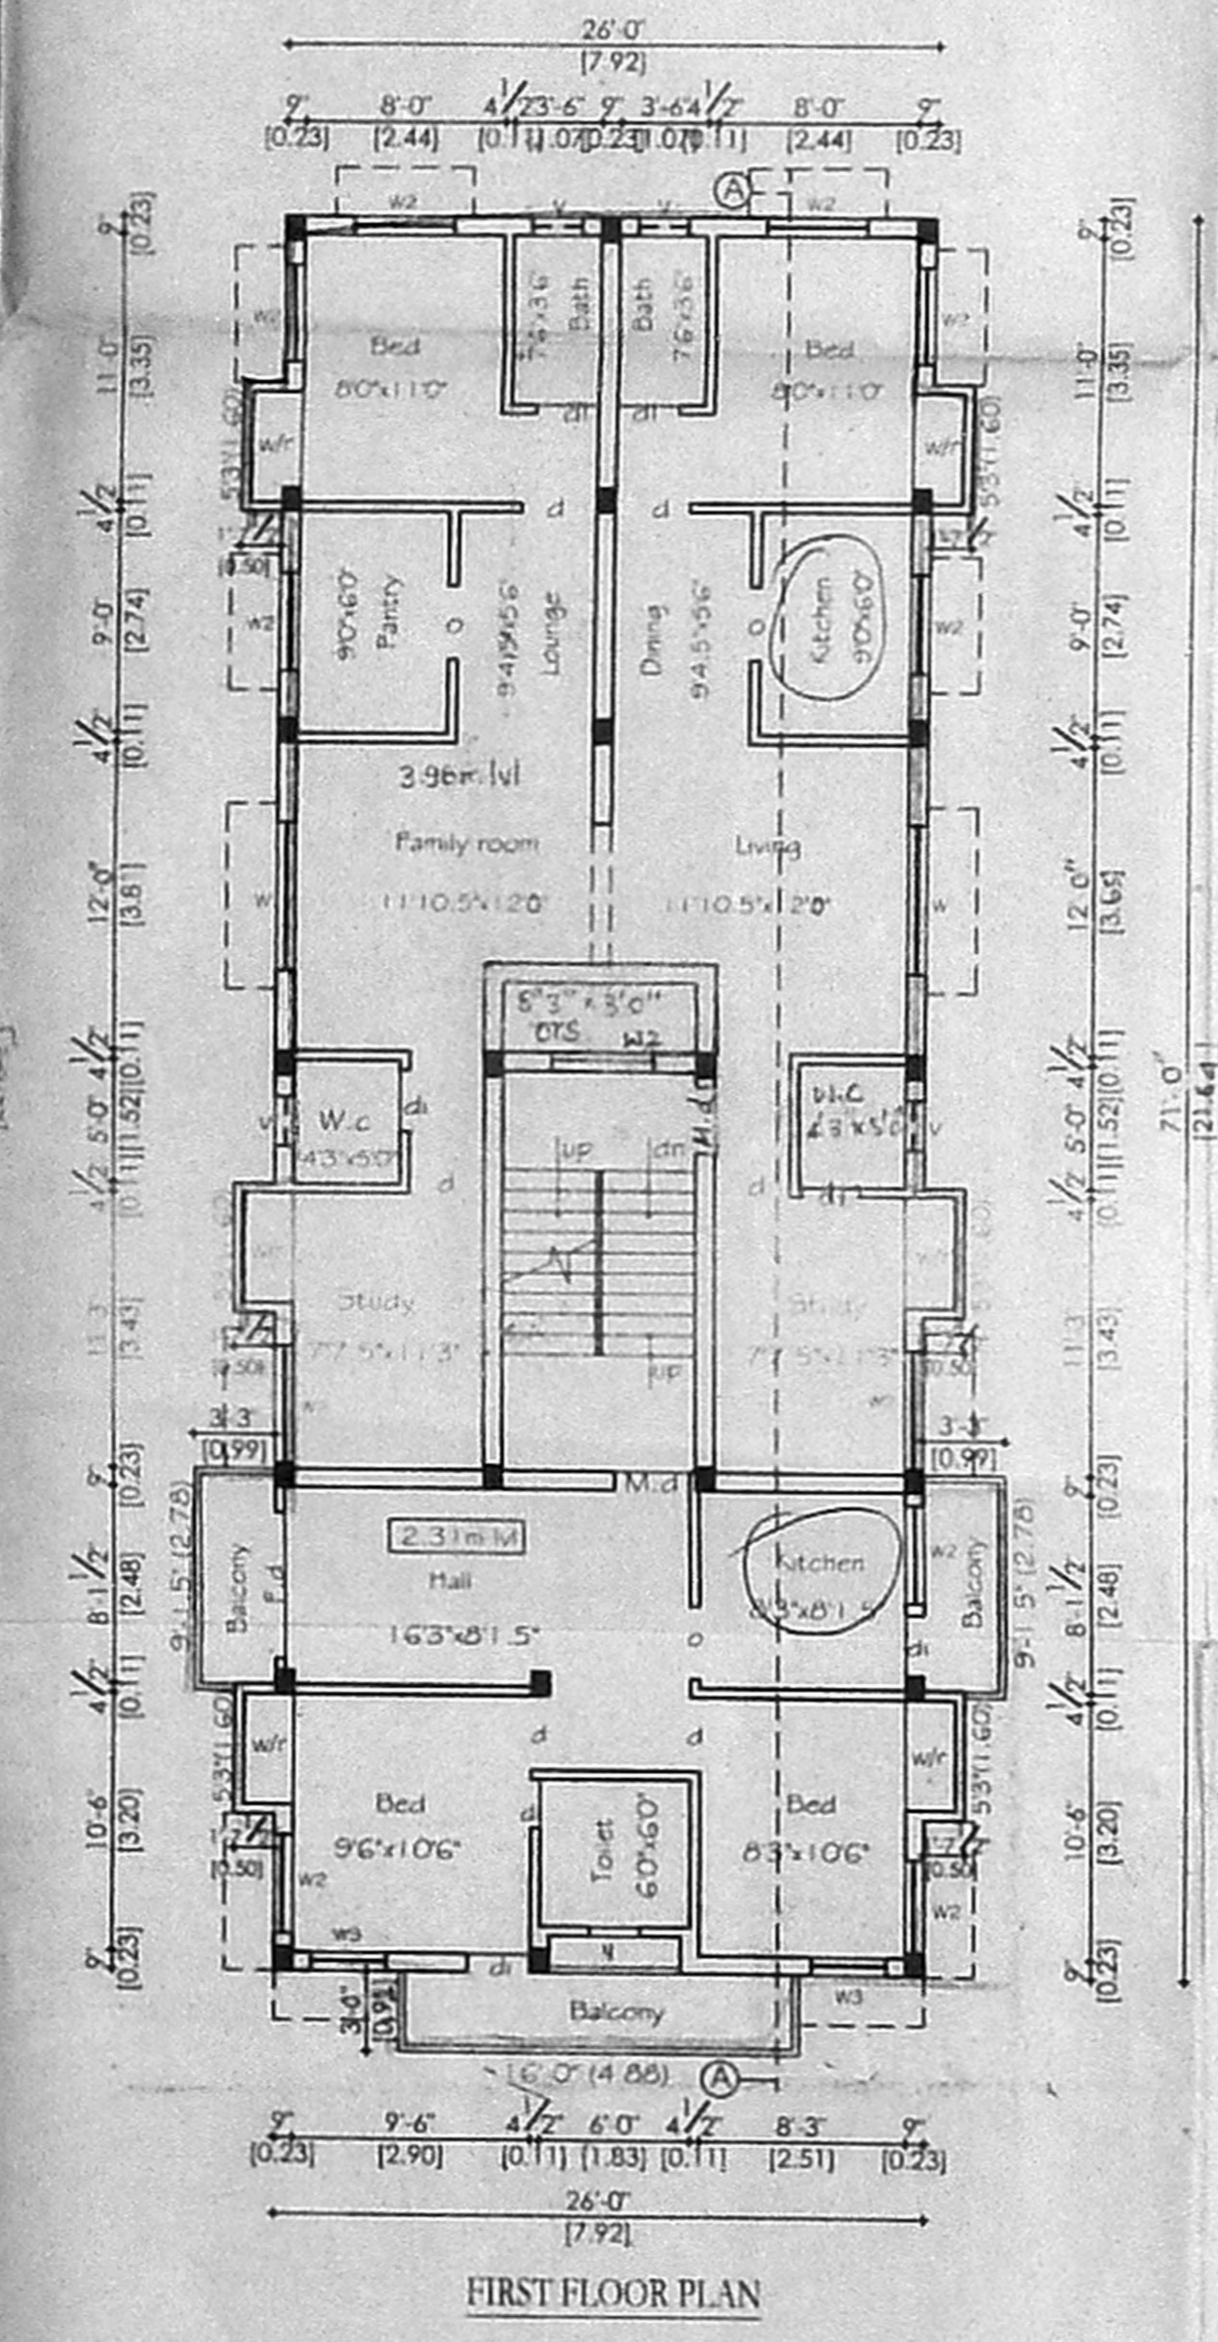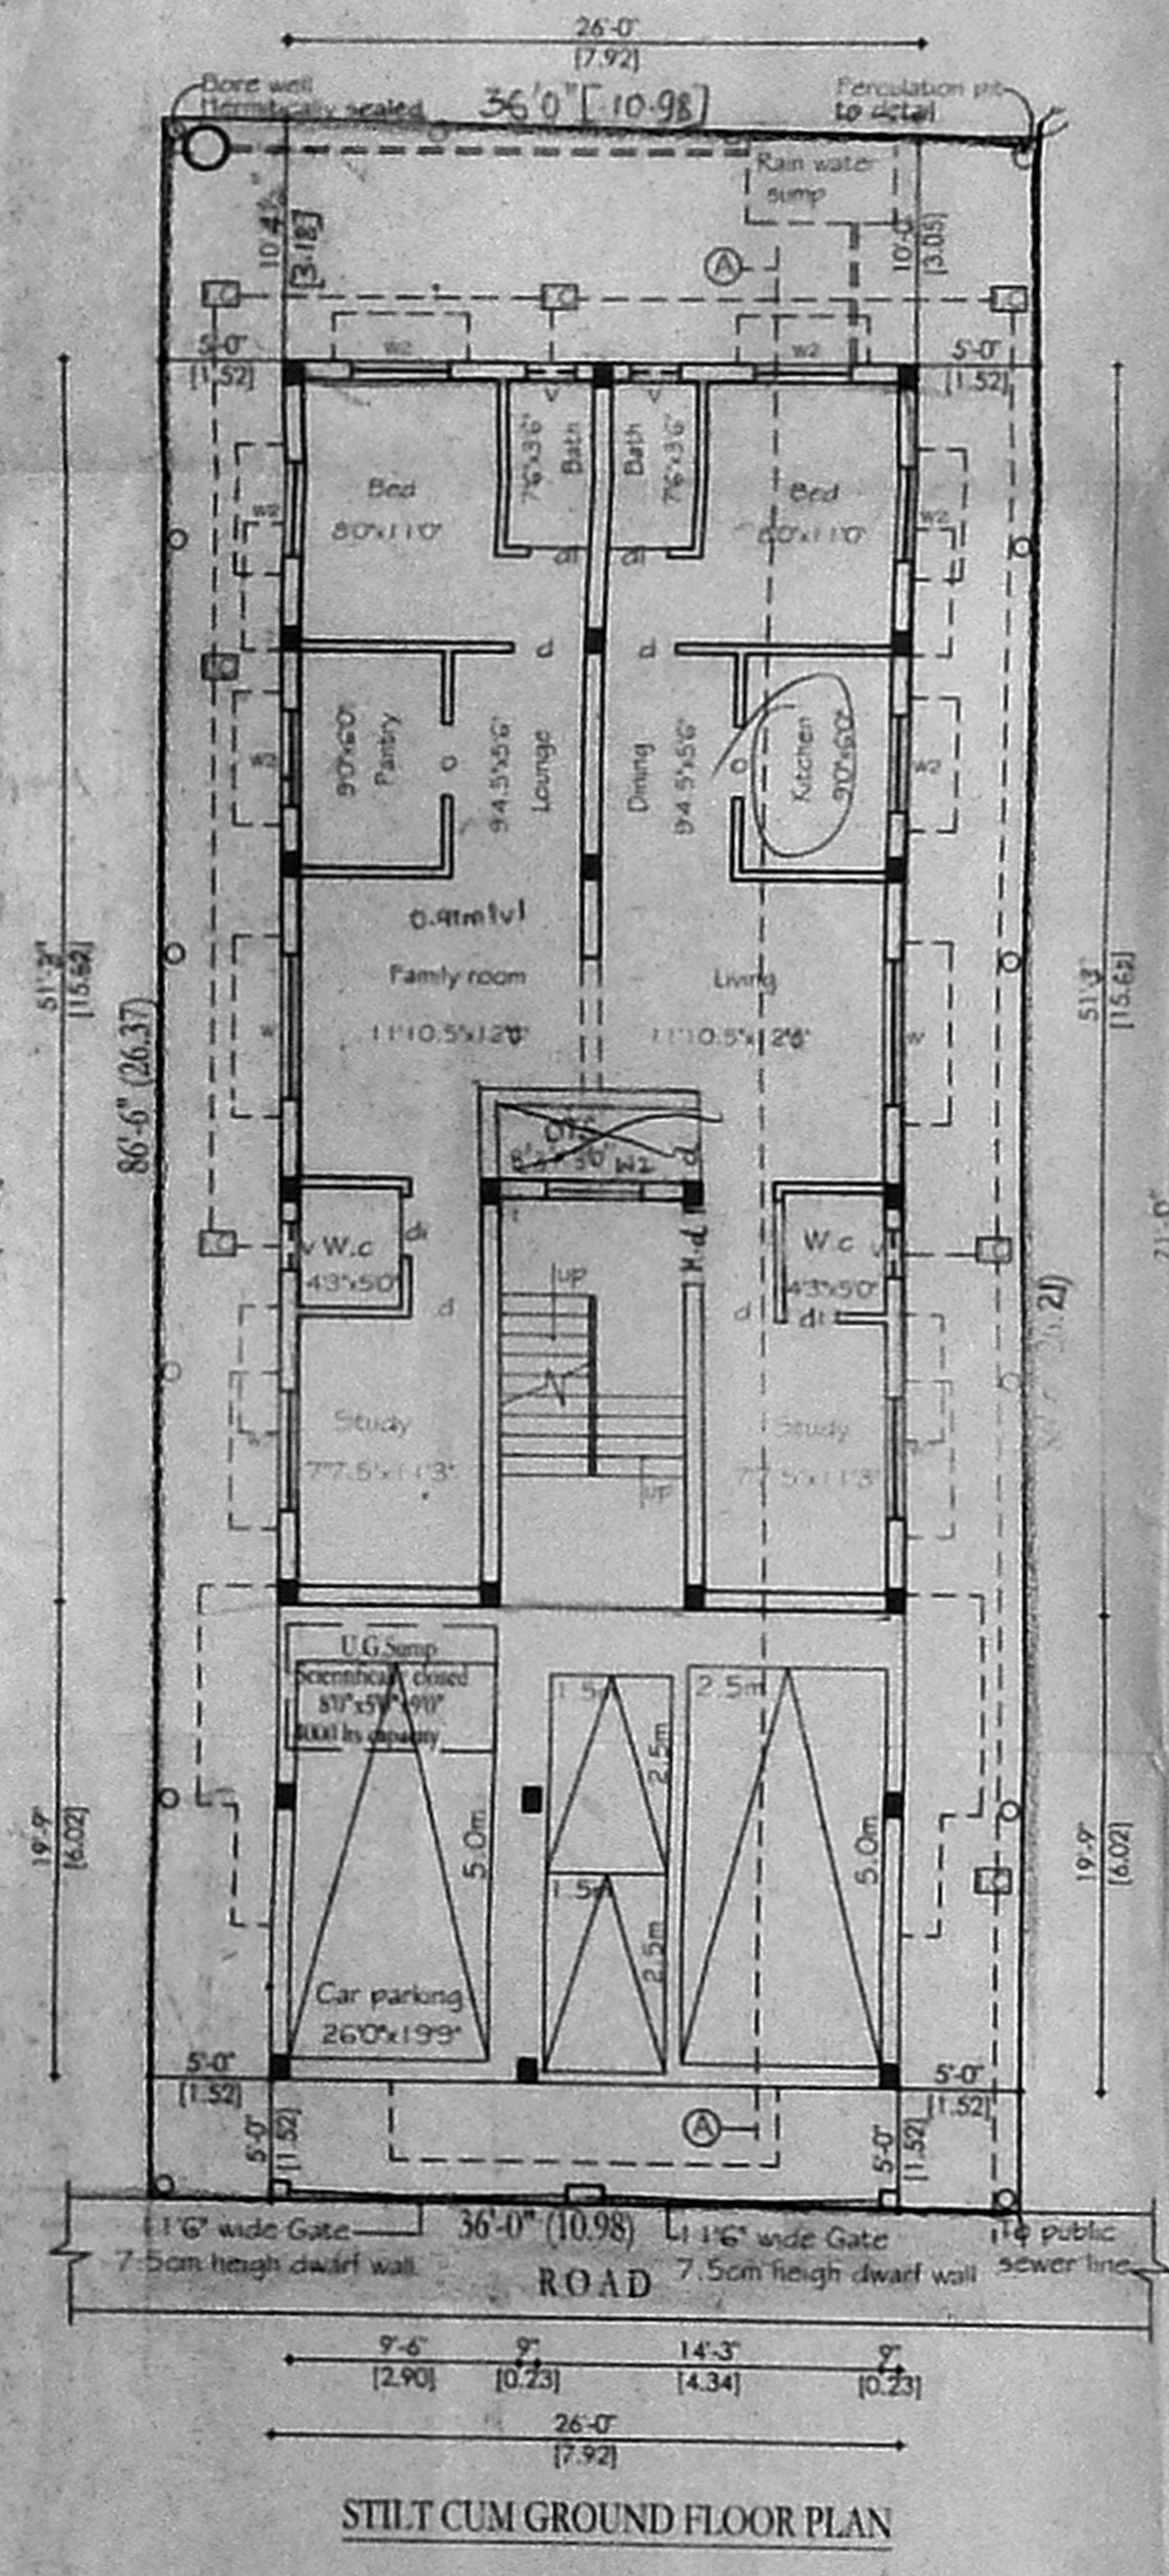

SIGNATURE OF OWNER

S. SUNDARAM, L.C.E.
 Licensed Surveyor - Class II No. 2002-2003
 Corp. Off. P.C. Chand and
 Chandrasekhar
 PLOT NO. 4, HIRAPURAM VILLAGE, RAMAPURAM,
 KAVANKARAI, CHENNAI - 600 008.

LICENSED SURVEYOR