



PLAN SHOWING THE PROPOSED CONSTRUCTION OF A RESIDENTIAL BUILDING AT OLD DOORNO 12 & 13, NEW DOORNO 23 & 24,  
 NEW STREET, VASANTHA NAGAR, KALADIPET IN R.S. NO. 73/1 (PART),  
 173/75-B (PART), 173/75-C1 (PART) OF SATHANGADU VILLAGE, THIRUNOTTIYUR  
 MUNICIPAL LIMIT, CHENNAI-19  
 T.S. NO. 33/8, WARD: F, BLOCK: B


SCALE - 80 (1:100)

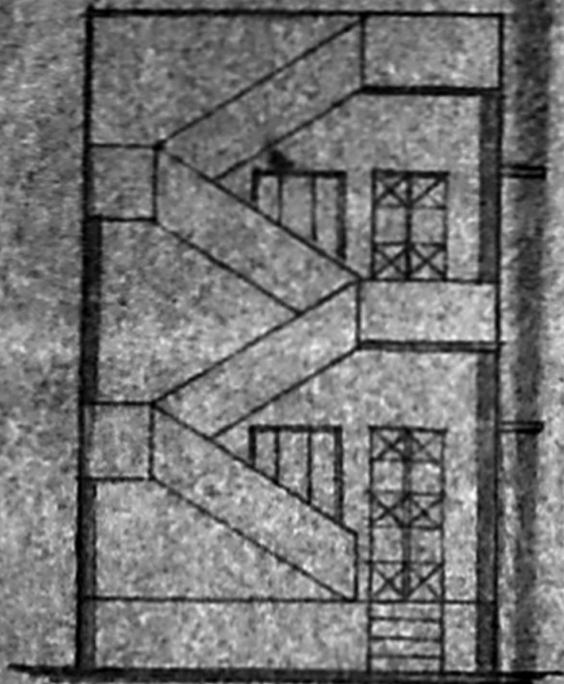


ELEVATION

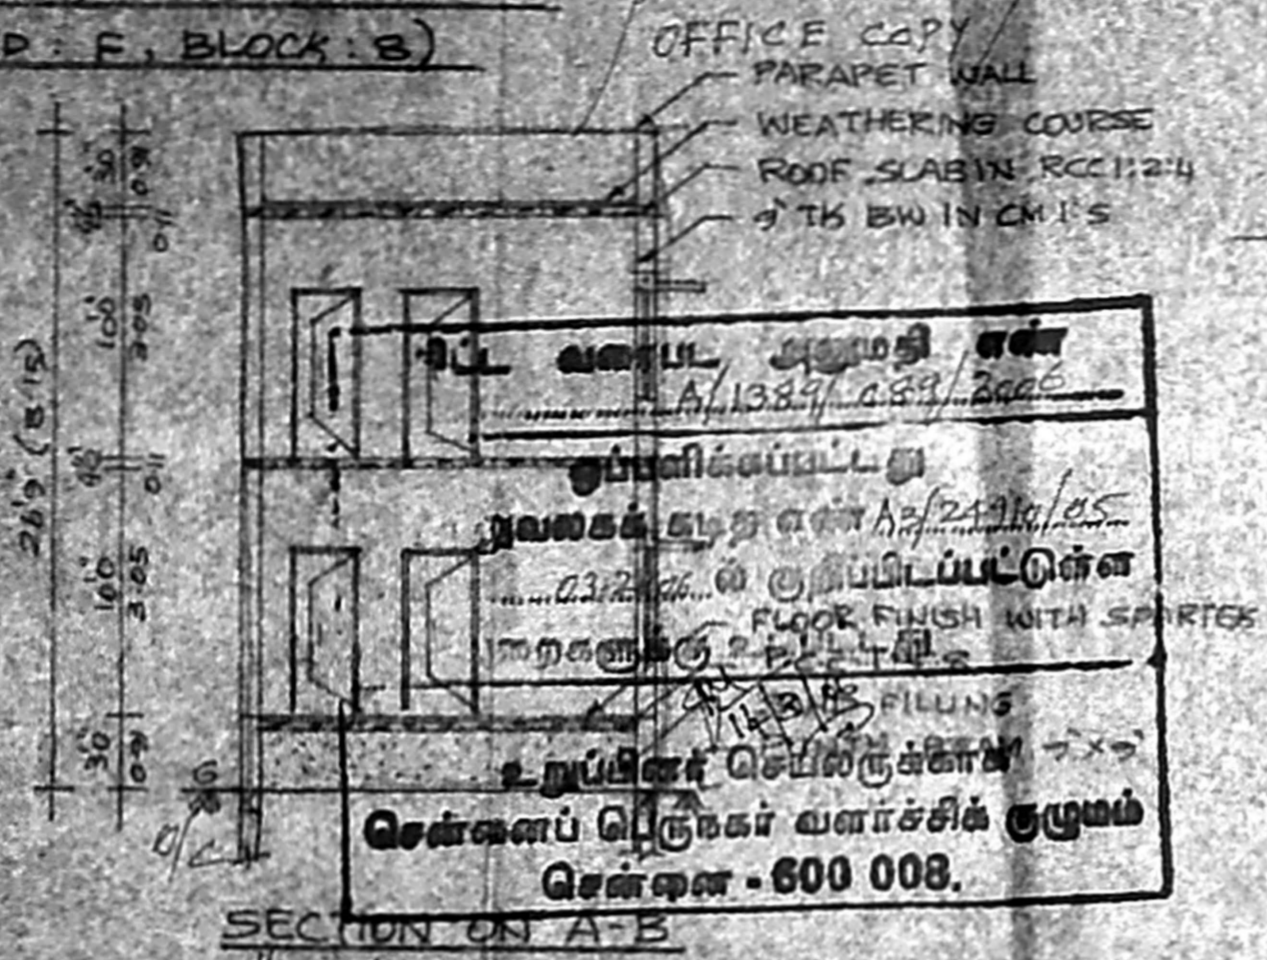

SECTION ON A-B

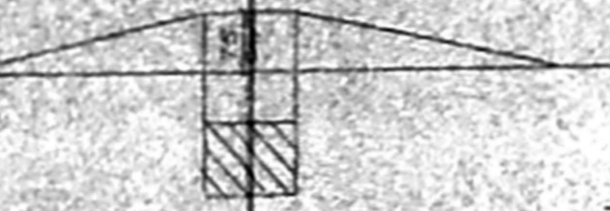


DWARF WALL DETAIL

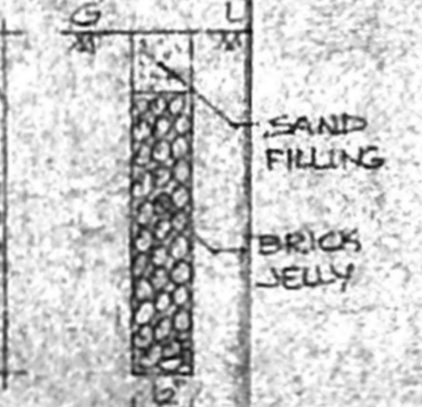

RAINWATER PERCOLATION PIT




SECTION OF BOREWELL

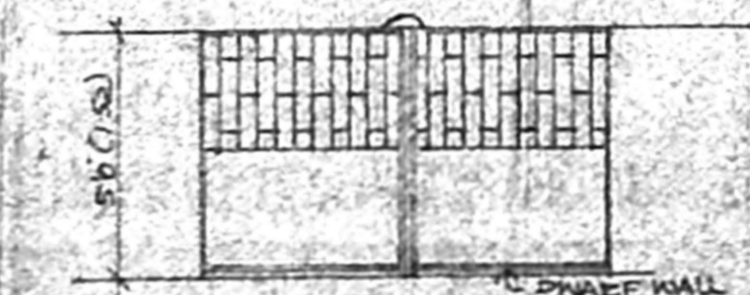


ELEVATION GATE




PLAN OF COMPOUND WALL & GATE DETAIL

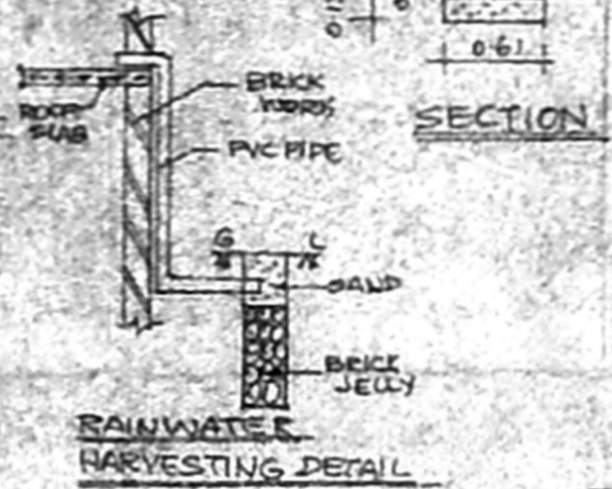


RAINWATER HARVESTING DETAIL

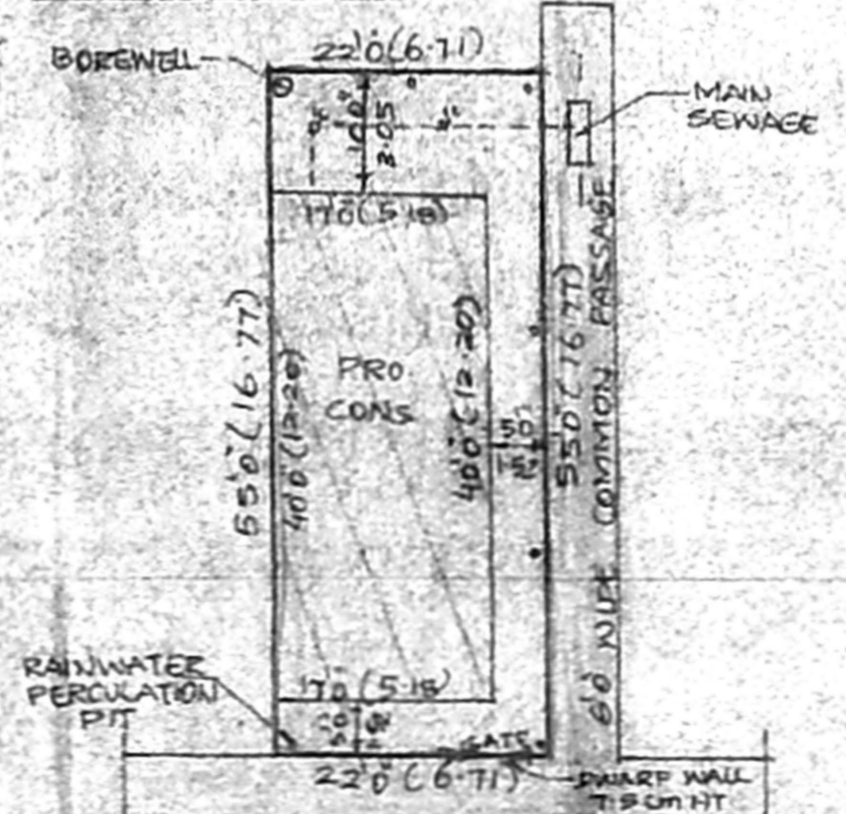


SITE PLAN SCALE 1-160 (1:200)

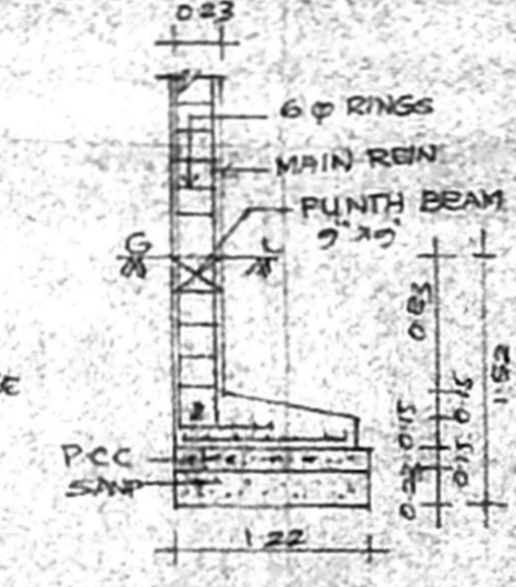


END WALL FOUNDATION

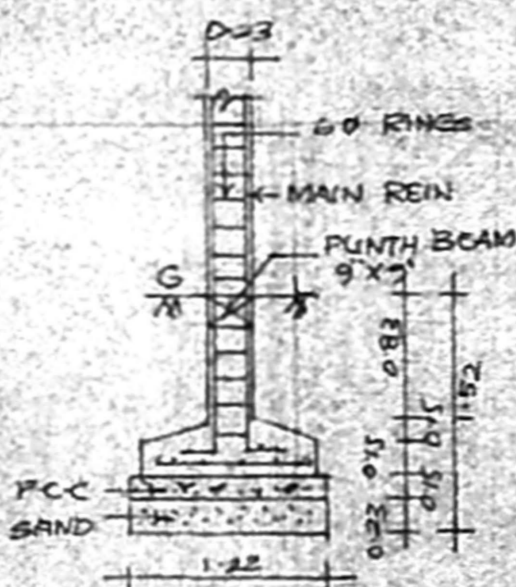

FOUNDATION DETAIL

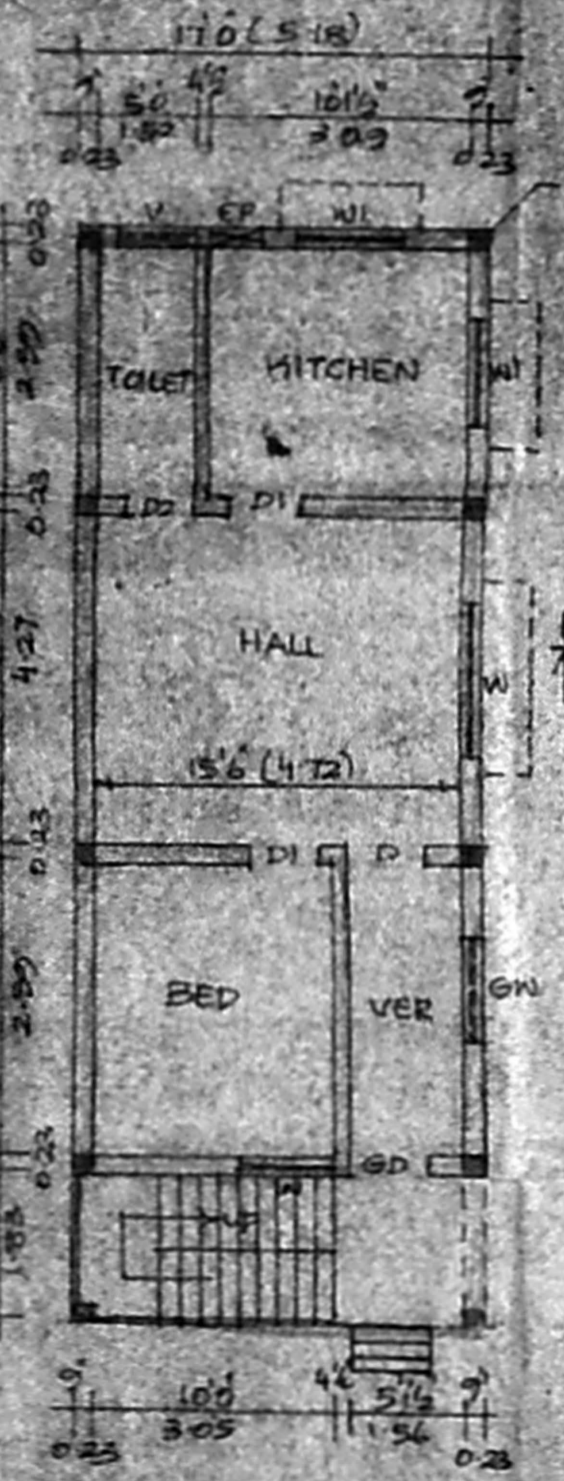

GROUND FLOOR PLAN

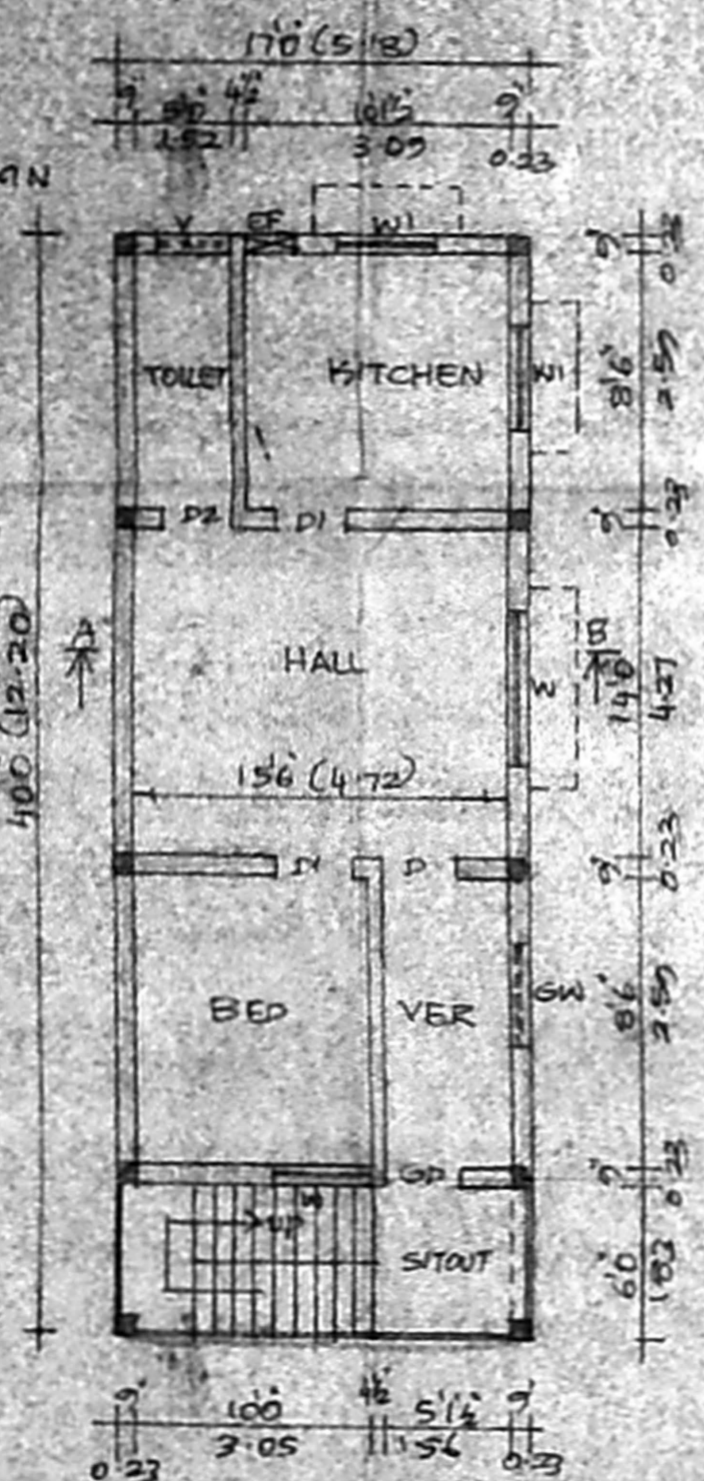

FIRST FLOOR PLAN



TERRACE FLOOR PLAN


JOINERY	DETAIL	FEET	METRE
DOOR	D/6D	33 X 70	1.00 X 2.13
"	D1	50 X 70	0.91 X 2.13
"	D2	26 X 70	0.76 X 2.13
WINDOW	W	60 X 46	1.83 X 1.37
"	W1/GR	40 X 46	1.22 X 1.37
VENTILATOR	V	30 X 20	0.91 X 0.61
EXHAUST FAN	EF	16 X 16	0.48 X 0.45

AREA STATEMENT	SQFT	SQMT
SITE AREA	1210.00	112.45
PRO. GF AREA	680.00	63.17
PRO. FF AREA	680.00	63.17
PLOT COVERAGE	56%	
F.S.I	1.12	

TREAD-0.25, RISE-0.175, WIDTH-0.91  
 PROPOSED BOUNDARY ROAD

NOTE: ALL MEASUREMENTS ARE IN FEET & METRE

OWNER  
 LICENSED SURVEYOR  
 S. Marudan  
 Licensed Surveyor  
 Thirunottiyur Municipality  
 Madhavaram Municipality  
 OIT, 88, T. H. Rd, Ms-11  
 1st & 2nd, Anna Garden 1st St.  
 Thirunottiyur, Madhavaram-19

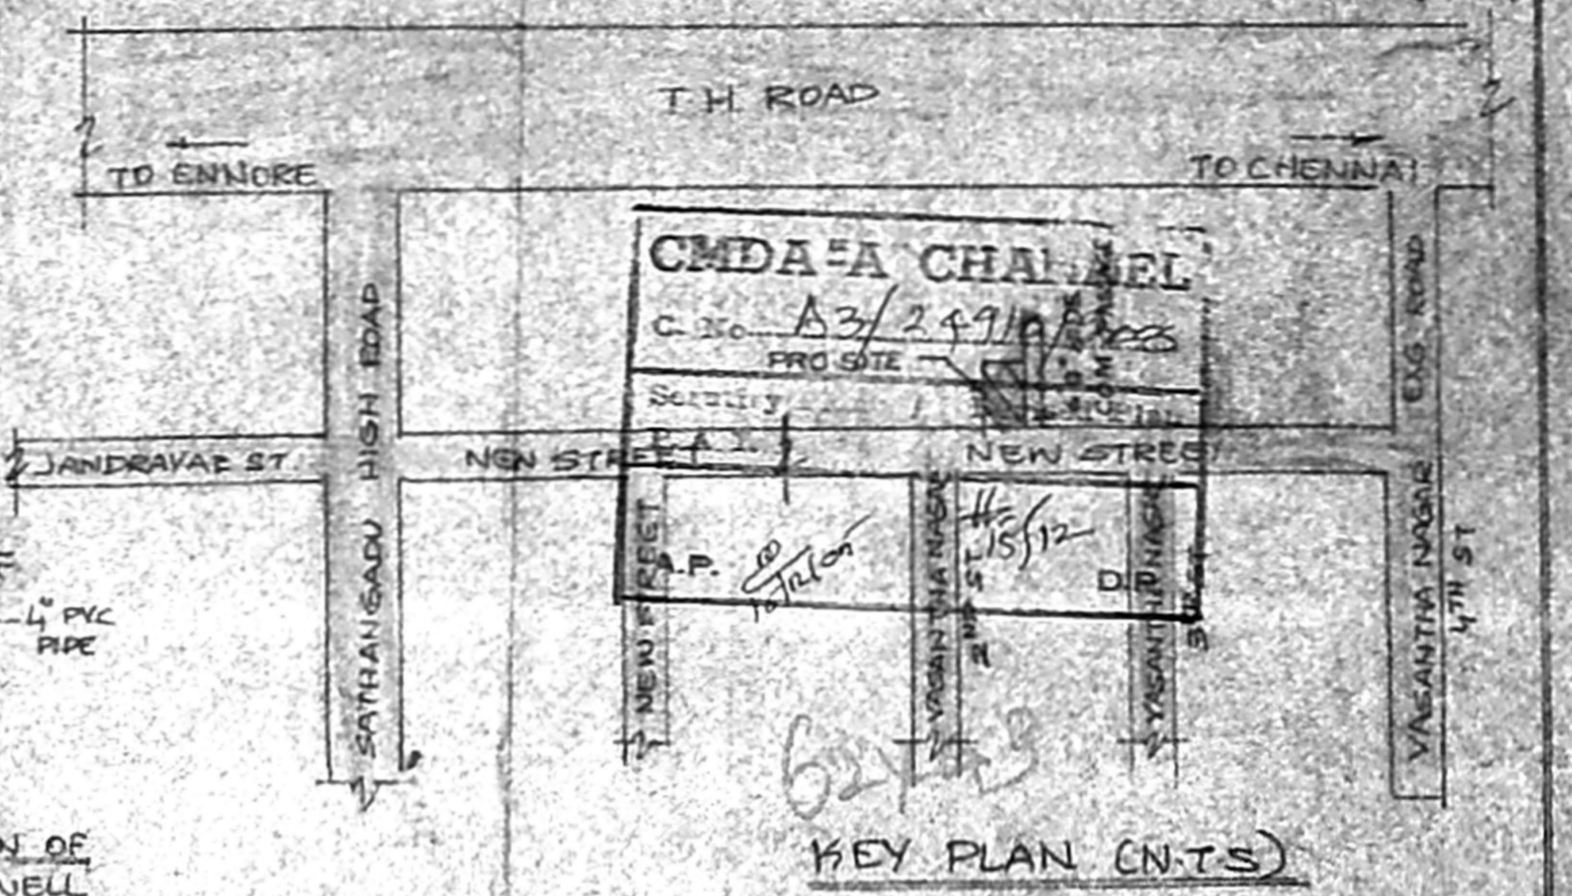

KEY PLAN (N.T.S)

62 x 43