

PLAN SHOWING THE PROPOSED BUILDING
 PLOT NO - 387 A, IN S. NO-216 / 2 (AS PER PATTA),
 PANNER NAGAR, MOGAPAIR VILLAGE,
 AMBATTUR TALUK
 AMBATTUR MUNICIPALITY.

PREVIOUS SANCTION PLAN WIDE:
 EXISTING BUILDING APP.No.709/1994/F2/10.1994.
 S.D.No.513/2005.DATED 24.03.2005.

SPECIFICATION 31 X 39

R.C.C.1:2:4 COLUMN FOUNDATION 71 X 39
 SAND FILLING IN FOUNDATION AND BASEMENT
 P.C.C. 1:2:4 IN FOUNDATION AND BASEMENT
 BRICK WORK IN FOUNDATION AND BASEMENT
 SUPERSTRUCTURE AND PARAPET WALL R.P. III
 MOISTURE PROOFING
 R.C.C. 1:2:4 IN FLOORING SLABS BEAMS, SUNSHADES ETC.
 PLS. 1:2:4 IN FLOORING
 WEATHERING COURSE LAID TO PROPER SLOPE
 PAINTING IN CEMENT FOR WALLS AND ENAMEL
 FOR DOORS AND WINDOWS.
 SCHEDULE OF JOINERIES

TYPE	SIZE	DESCRIPTION
MD	36" X 70"	T.W. MAIN DOOR
D1	30" X 70"	T.W. PANELLED DOOR
D2	26" X 70"	T.W. PANELLED DOOR
W	60" X 46"	T.W. GLAZED WINDOW
W1	30" X 40"	T.W. GLAZED WINDOW
V	20" X 20"	VENTILATOR

AREA STATEMENT	SQ.FT.	SQ.M.
PLOT EXTENT	1258.00	116.87
BASEMENT FLOOR	378.00	35.11
GROUND FLOOR	378.00	35.11
FIRST FLOOR	378.00	35.11
TOTAL	1134.00	105.33







F.S.I. : 0.90
 PLOT COVERAGE : 30 %

COLOUR INDEX
 PROPOSED
 ROADS
 SITE BOUNDARY

SCALE: 1:100 (1" = 80")
 DATE :
 DRAWN BY :
 CHECKED BY :

ALL DIMENSIONS ARE IN METERS IN BRACKET.

OWNERS SIGNATURE
 N.A. RANJAN NAVAMANE
 B.Arch., A.I.I.A., M.C.A.,
 ARCHITECT & REGISTERED SURVEYOR
 COMPANY REG. No. CA/90/1127
 CORPORATION OF CHENNAI
 Reg. No. YD/D/1606/90
 67, 2nd TRUST MAIN ROAD, CHENNAI - 28
 LICENSED SURVEYOR 01285

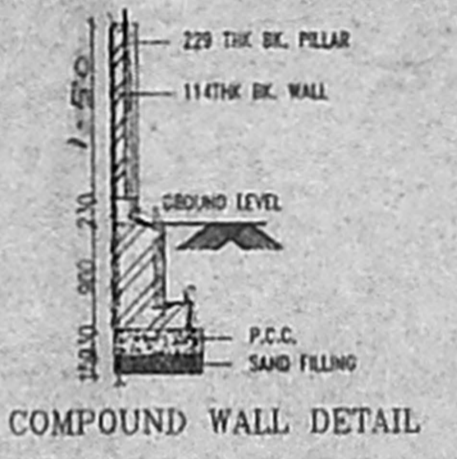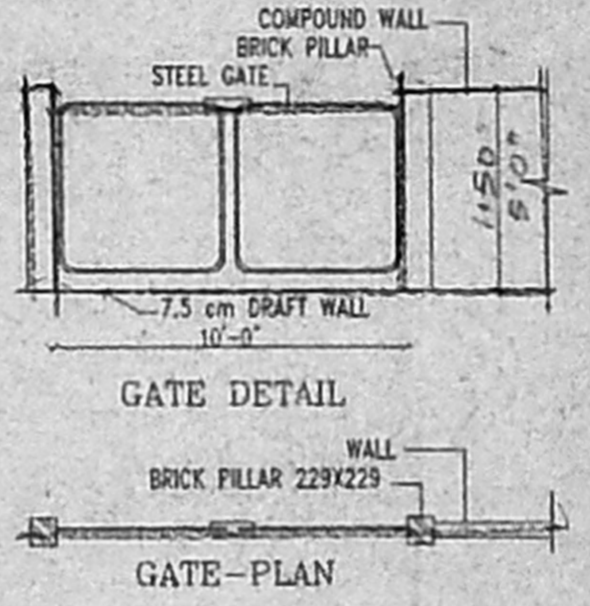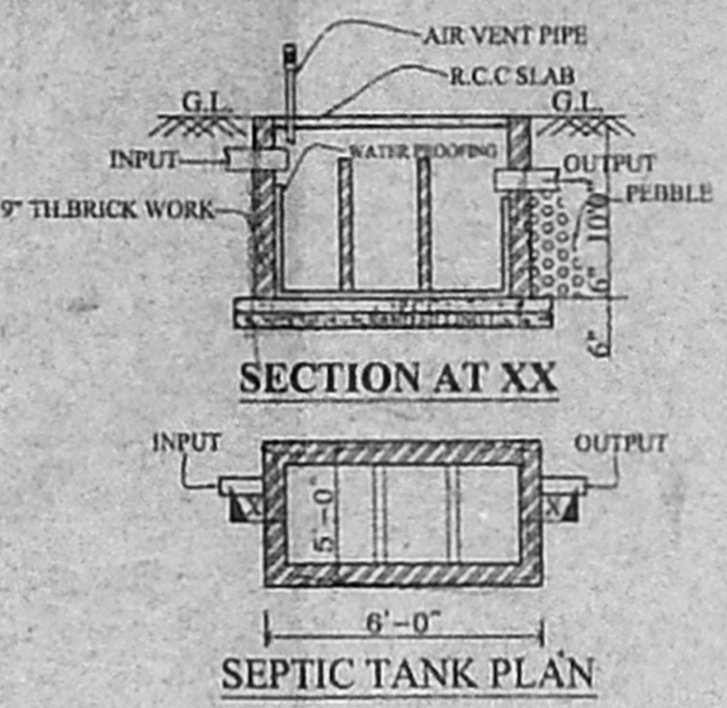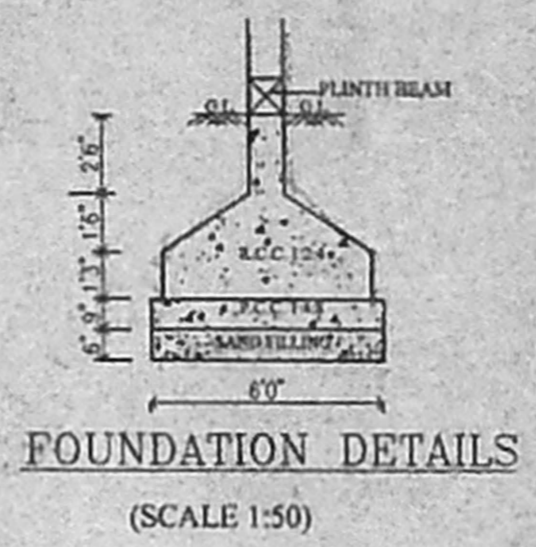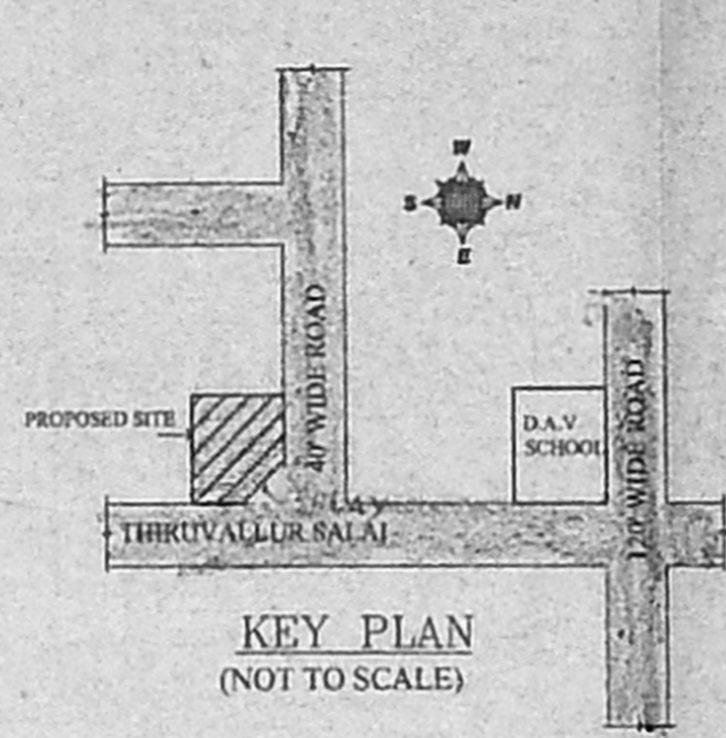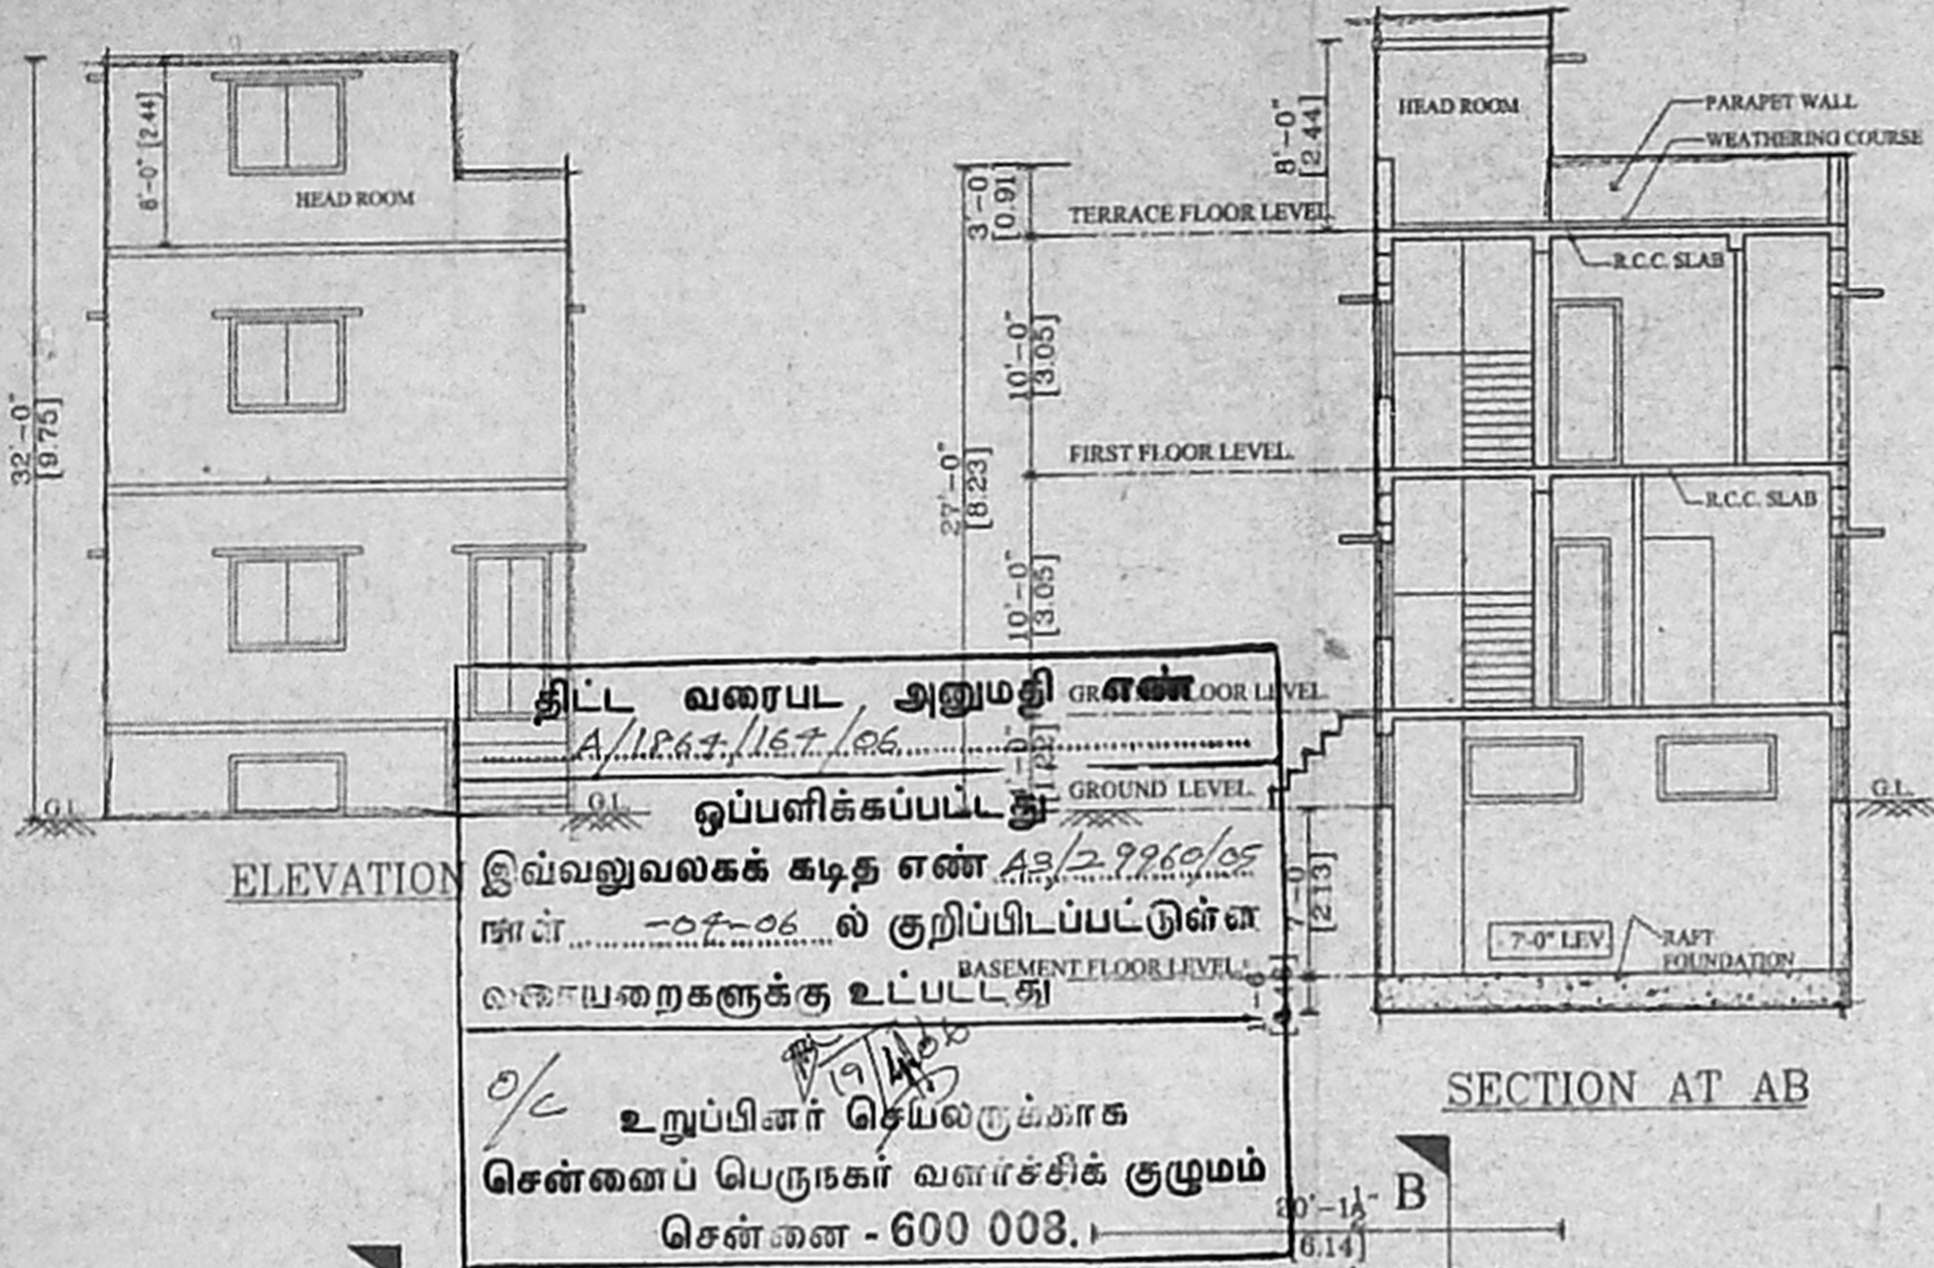

திட்ட வரைபட அனுமதி
 A/1864/164/06
 ஒப்பளிக்கப்பட்டது
 இவ்வலுவலகக் கடித எண் A3/29960/05
 நாள் 08-06-06 ல் குறிப்பிடப்பட்டுள்ள
 வகையறைகளுக்கு உட்பட்டது
 உறுப்பினர் செயலருக்காக
 சென்னைப் பெருநகர் வளர்ச்சிக் குழுமம்
 சென்னை - 600 003.

