
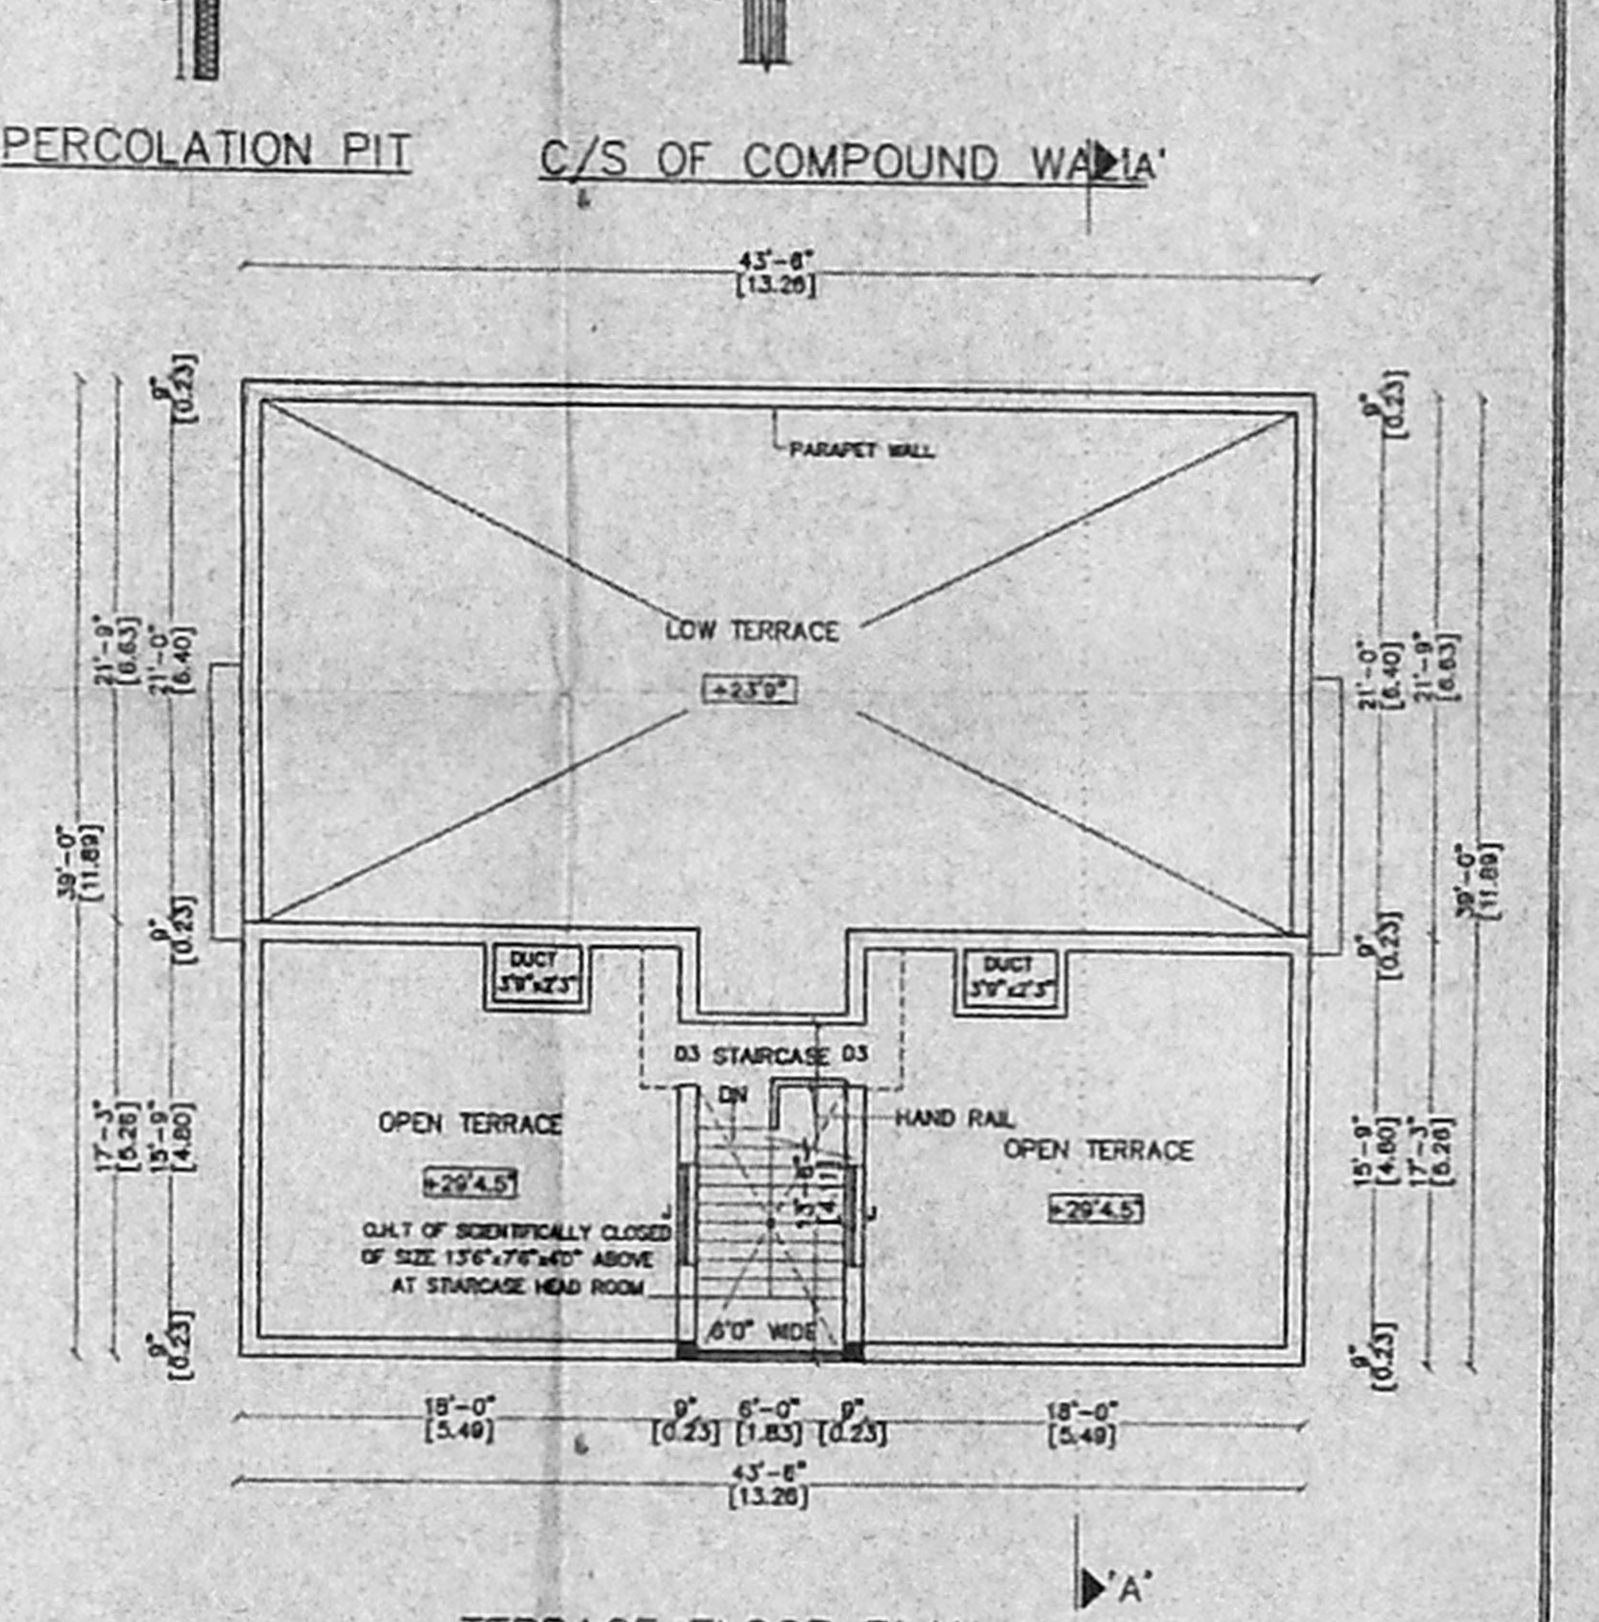
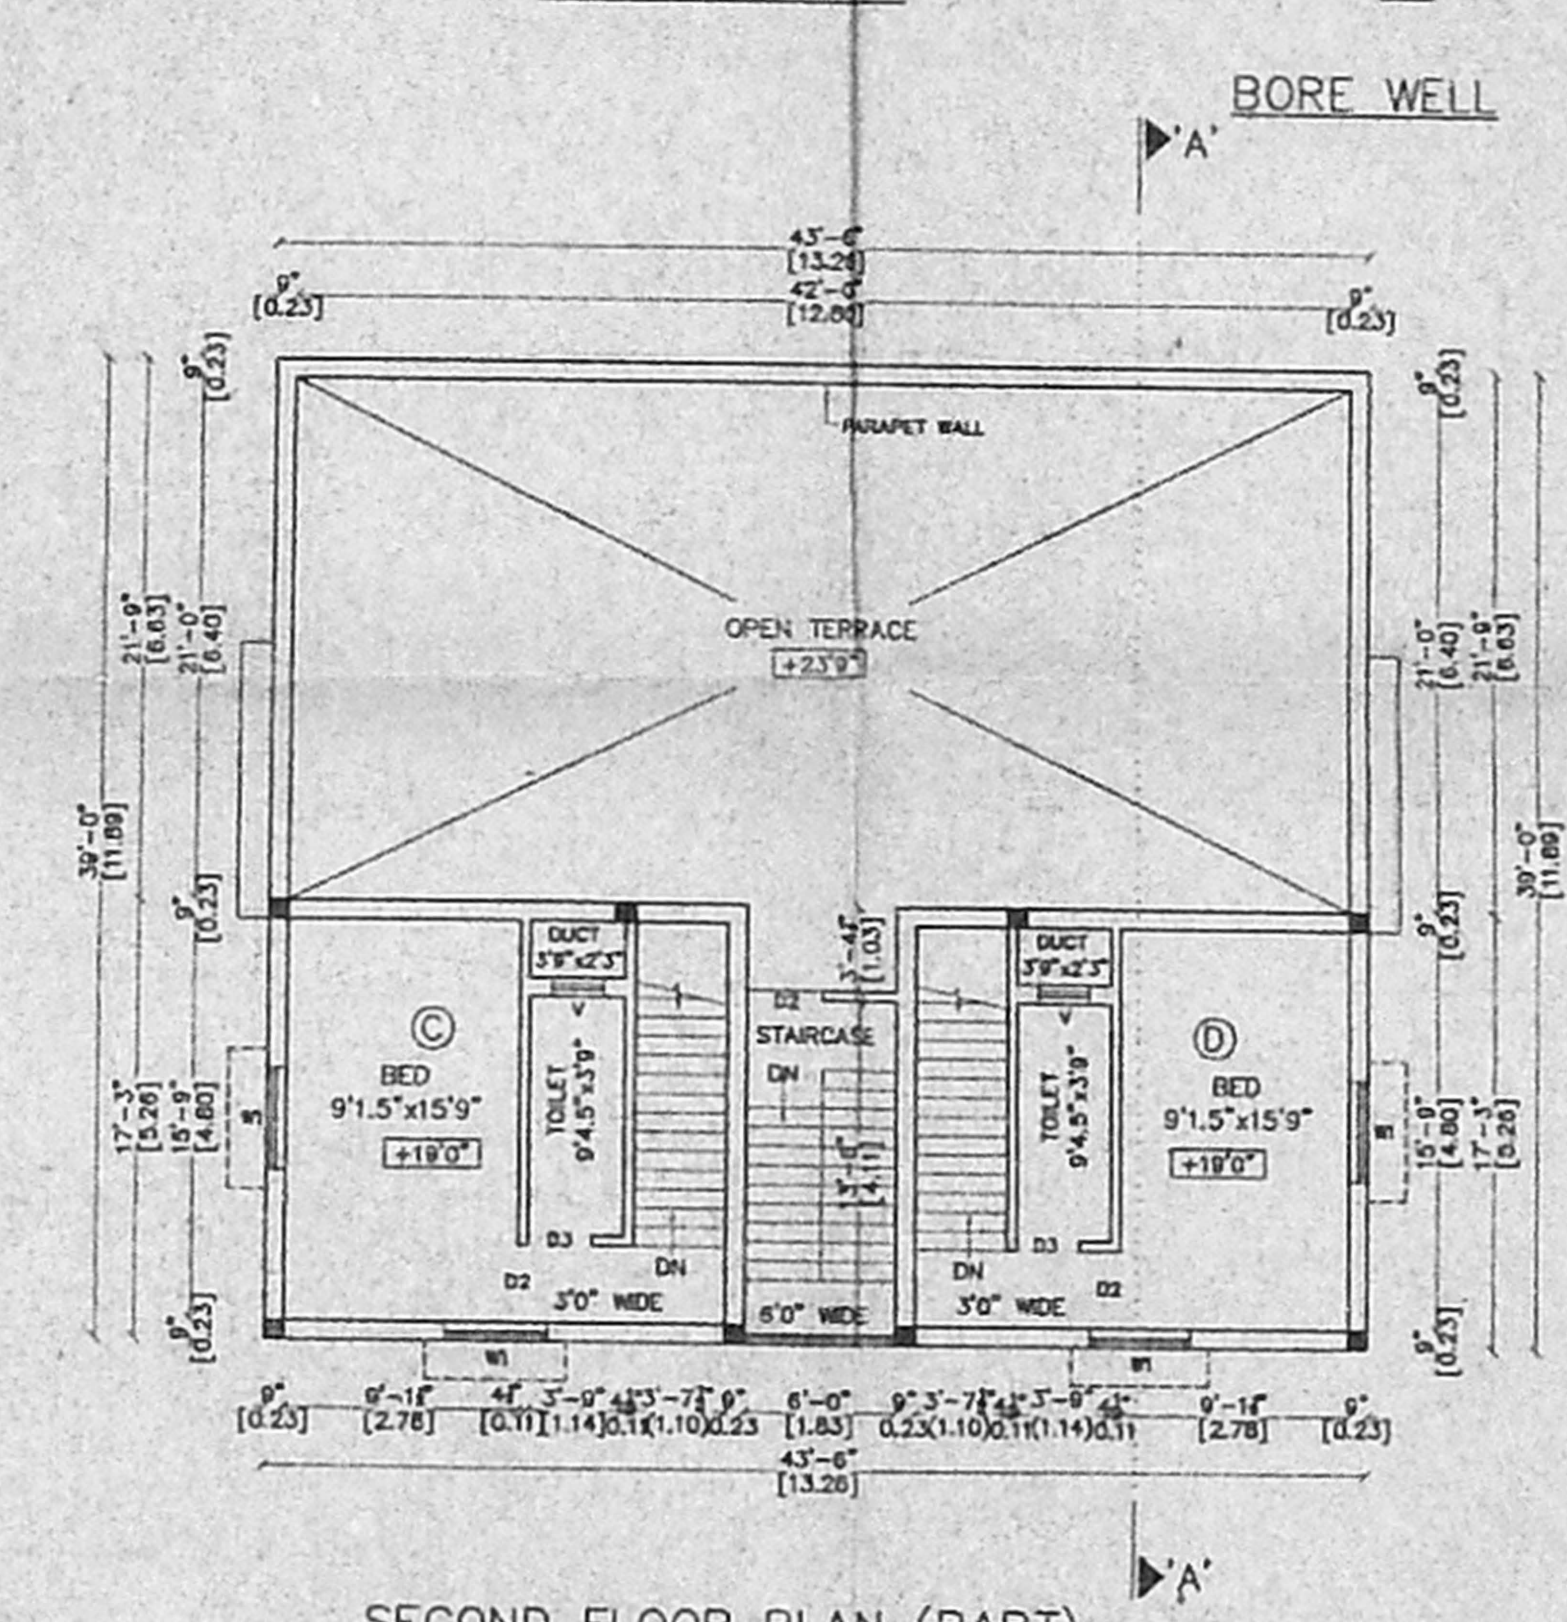
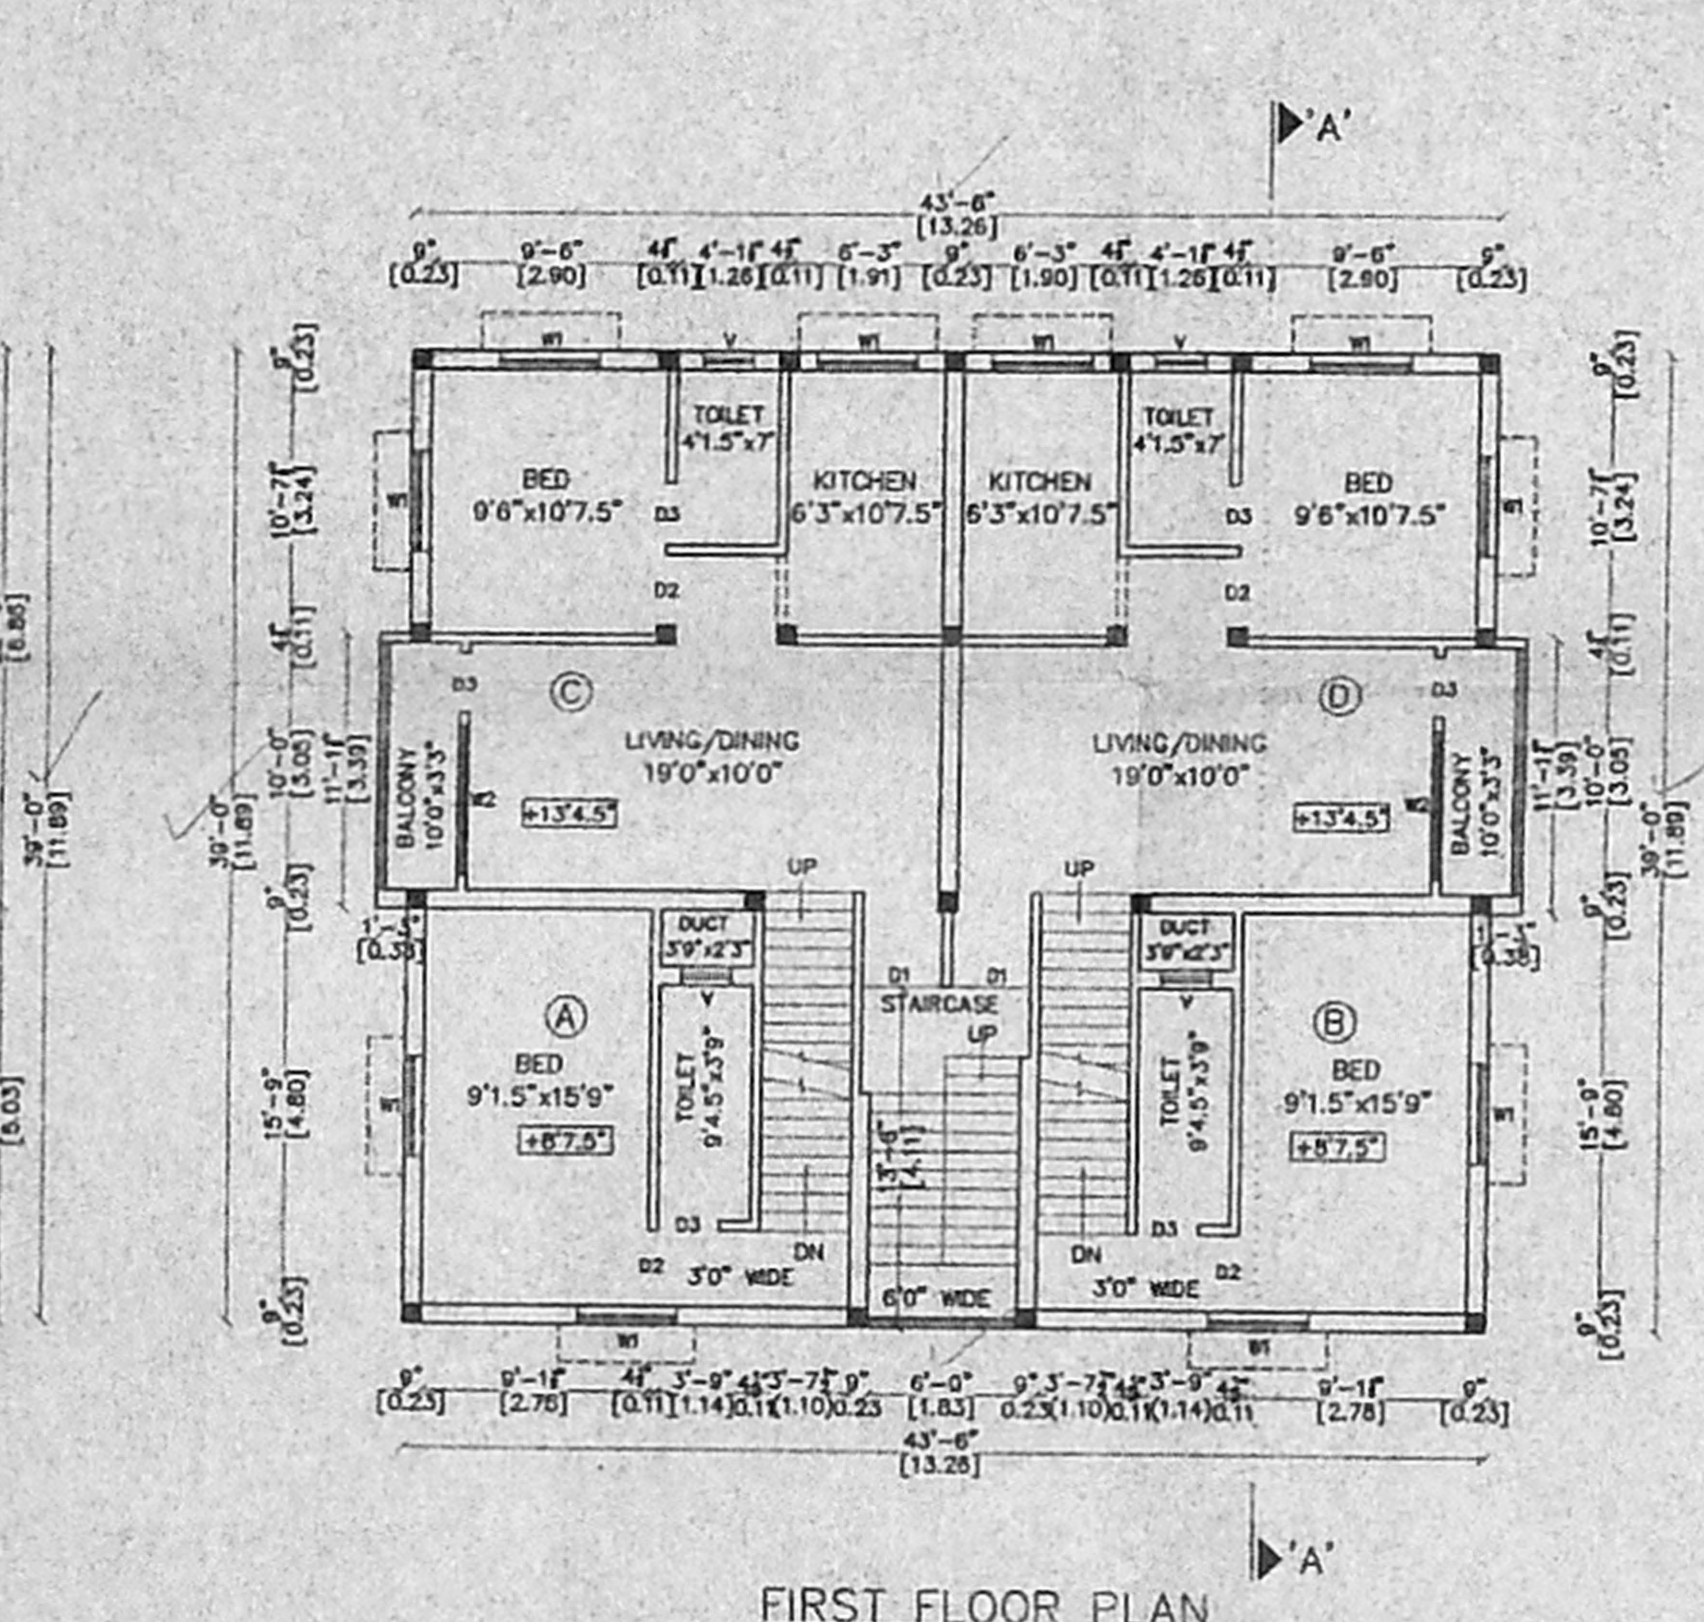
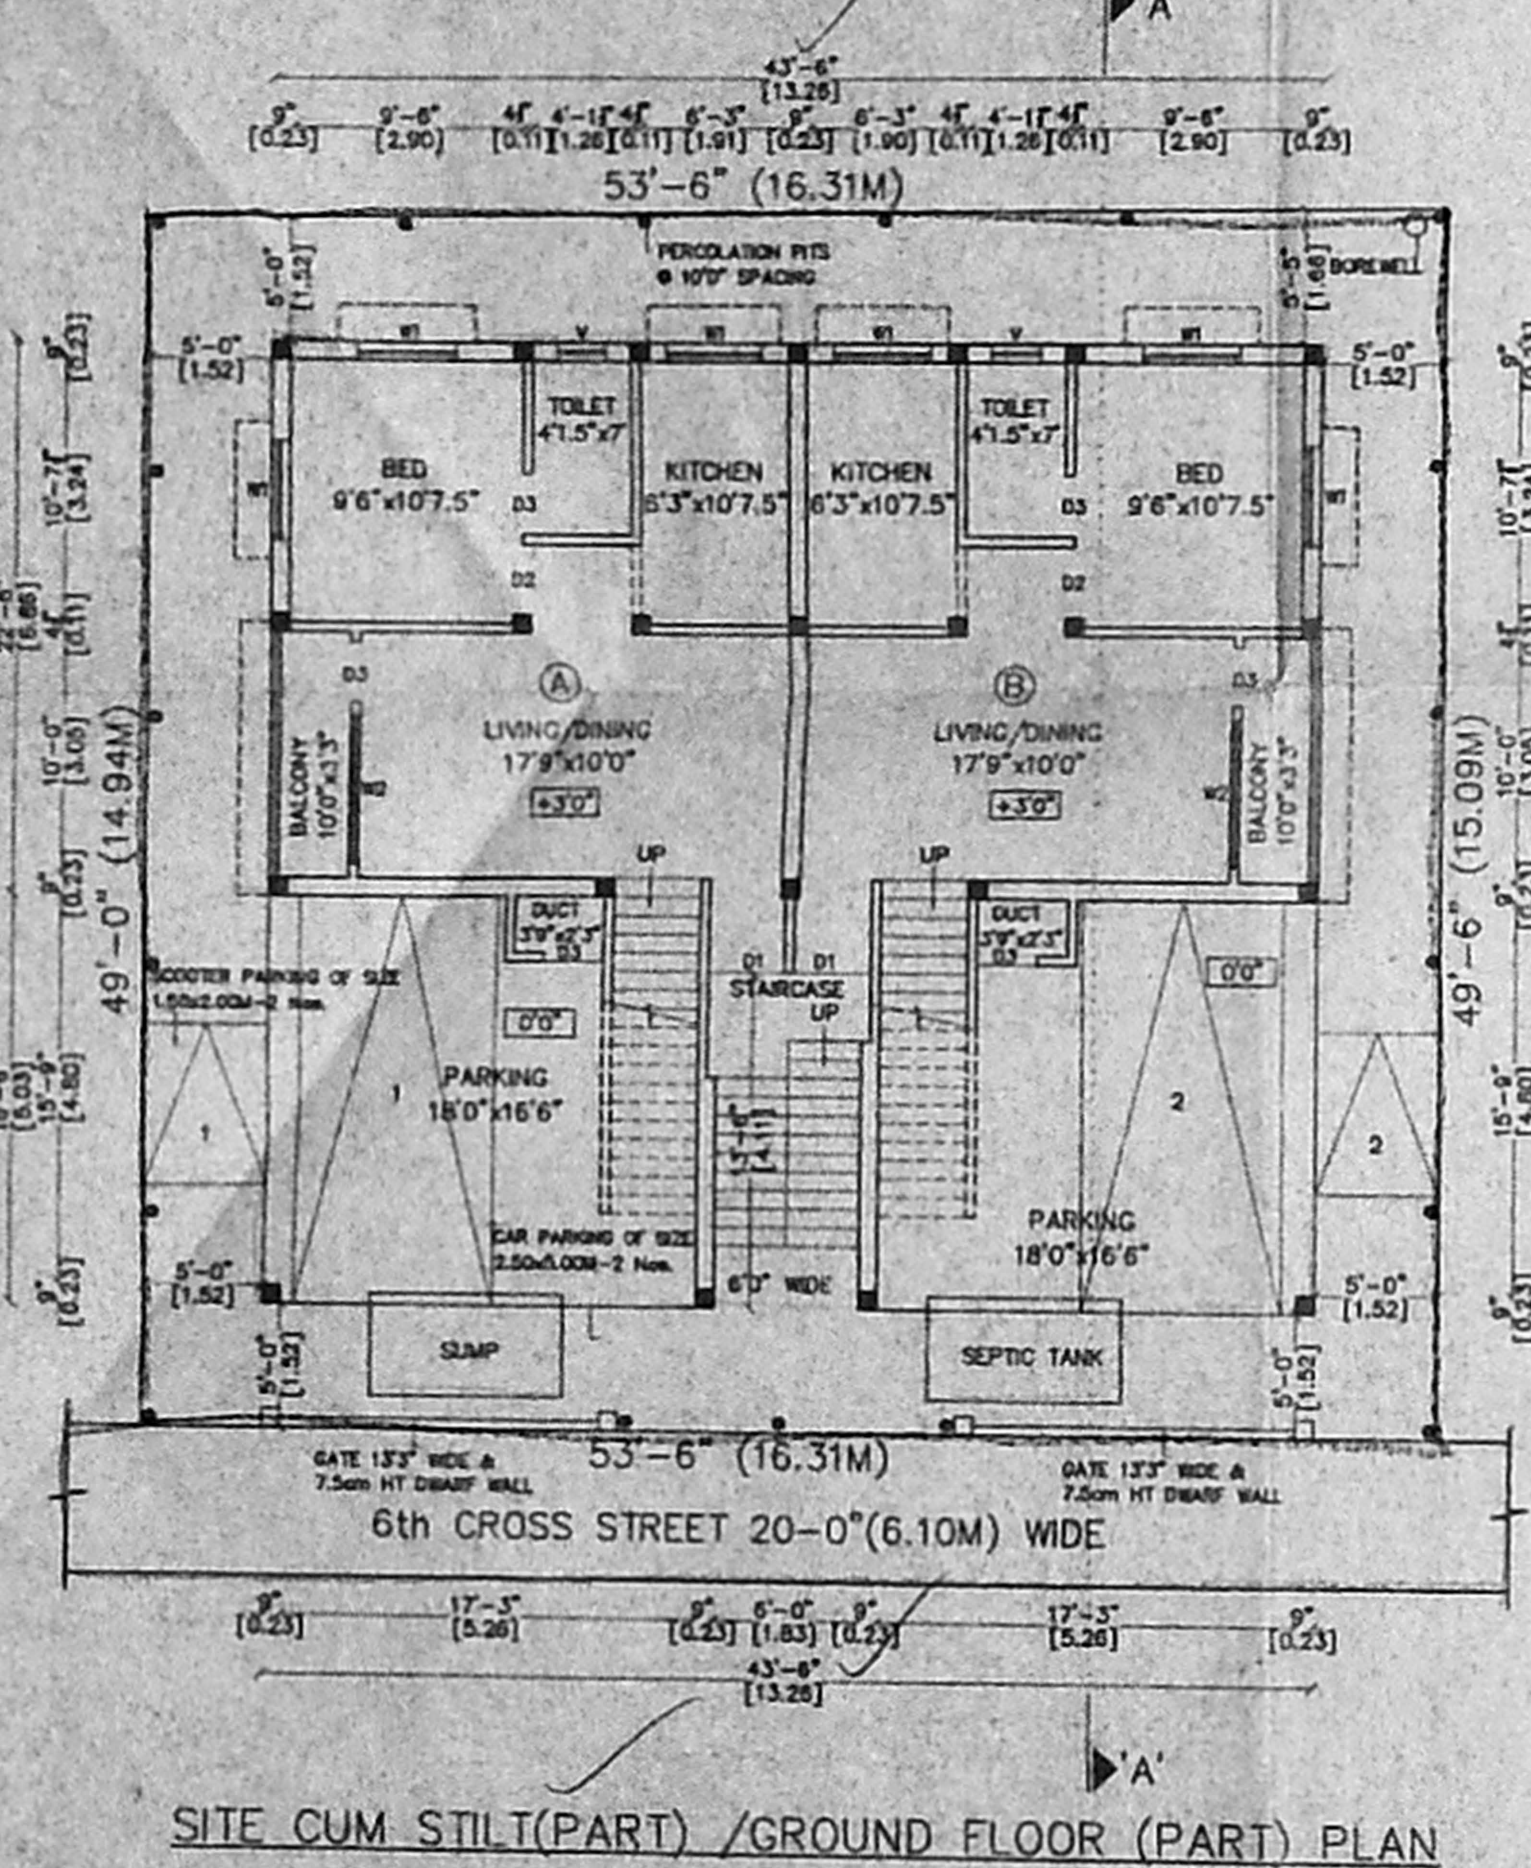
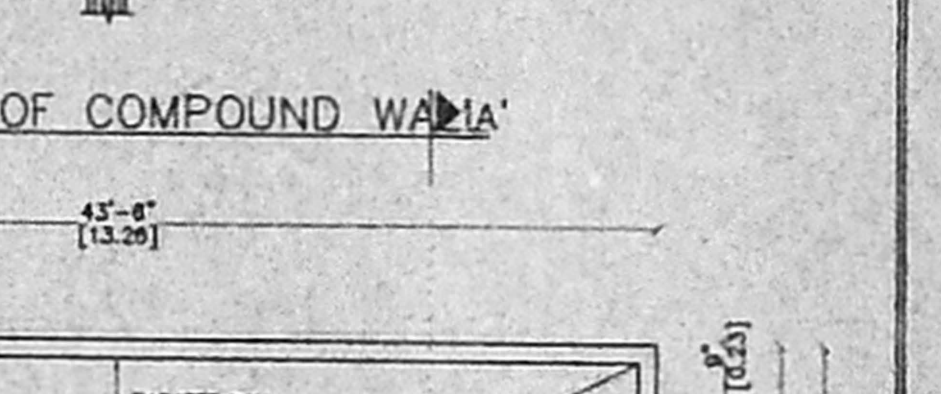
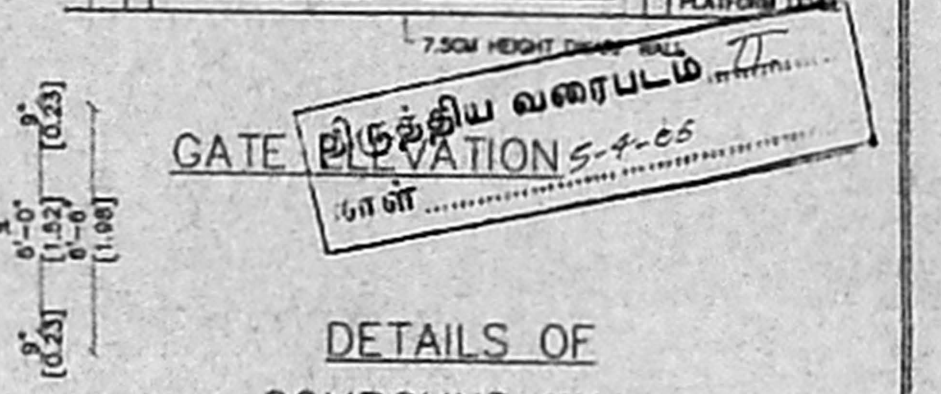
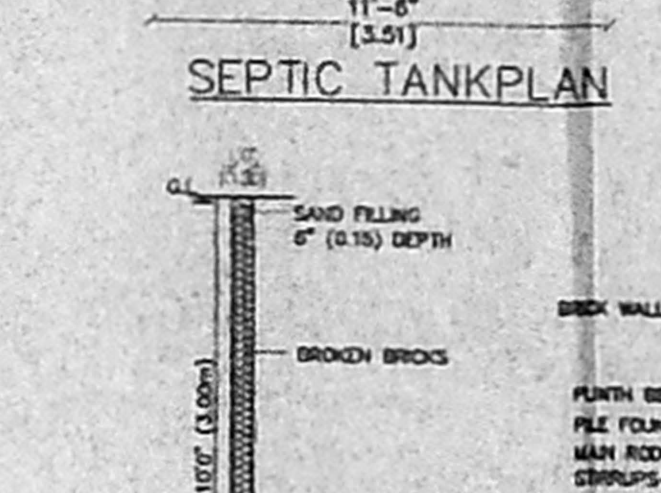
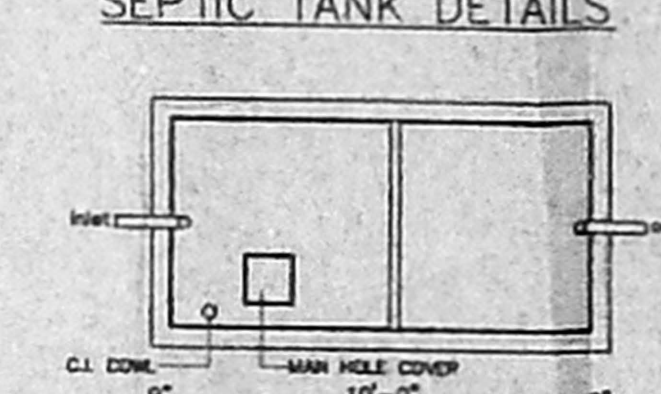
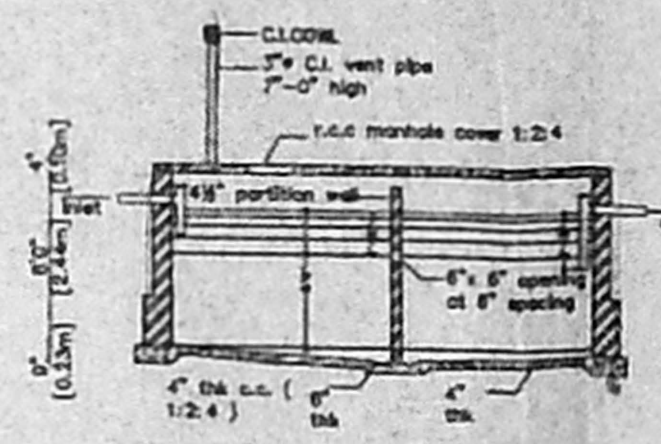
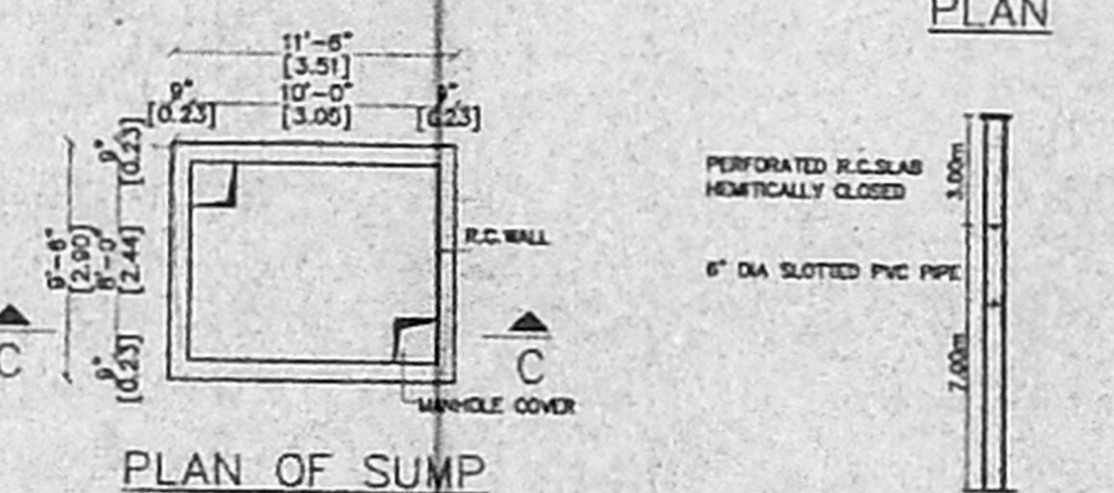
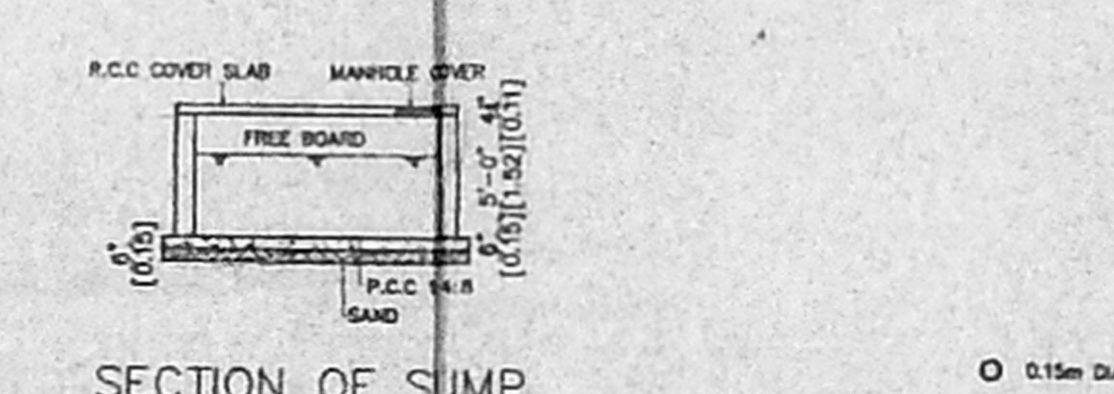
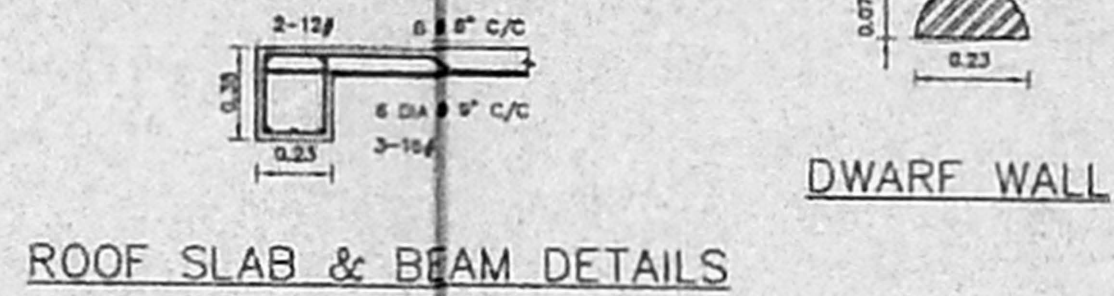
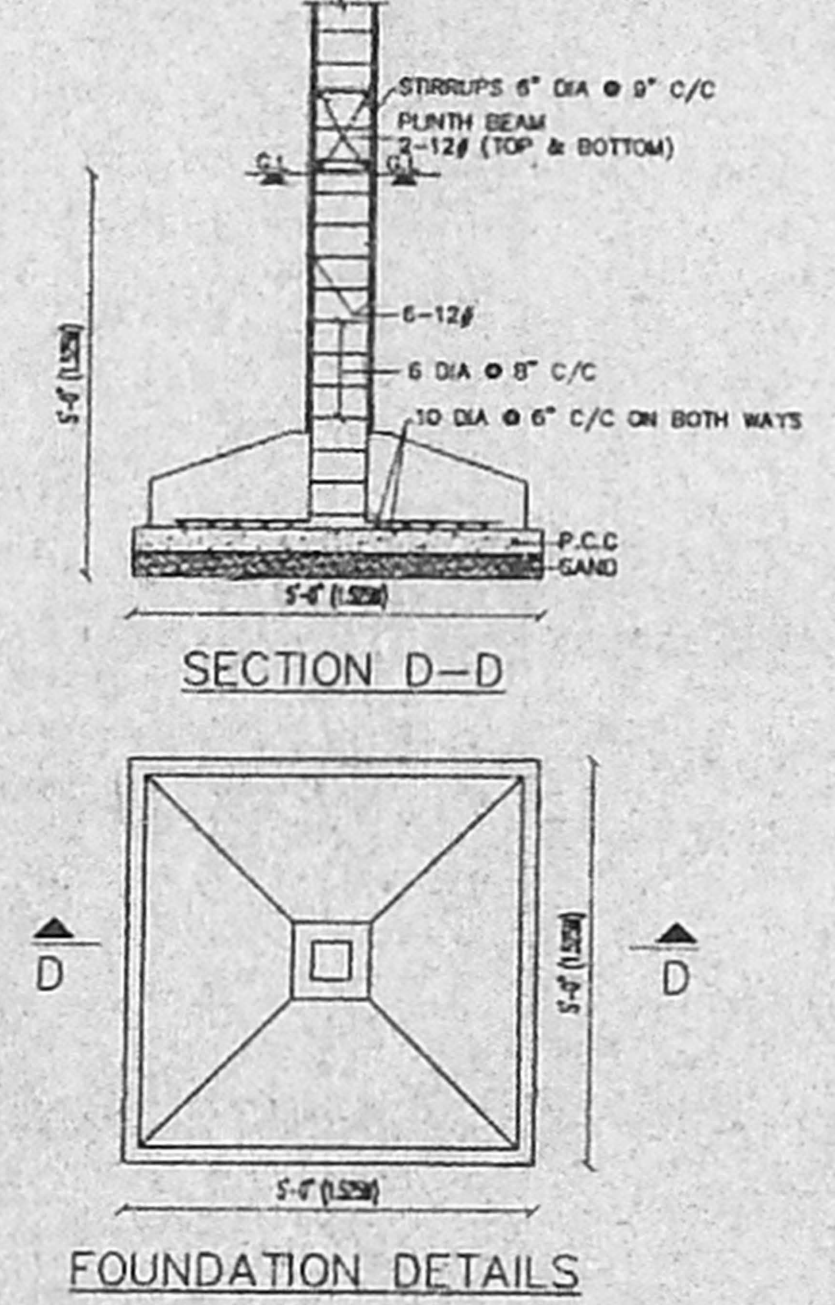
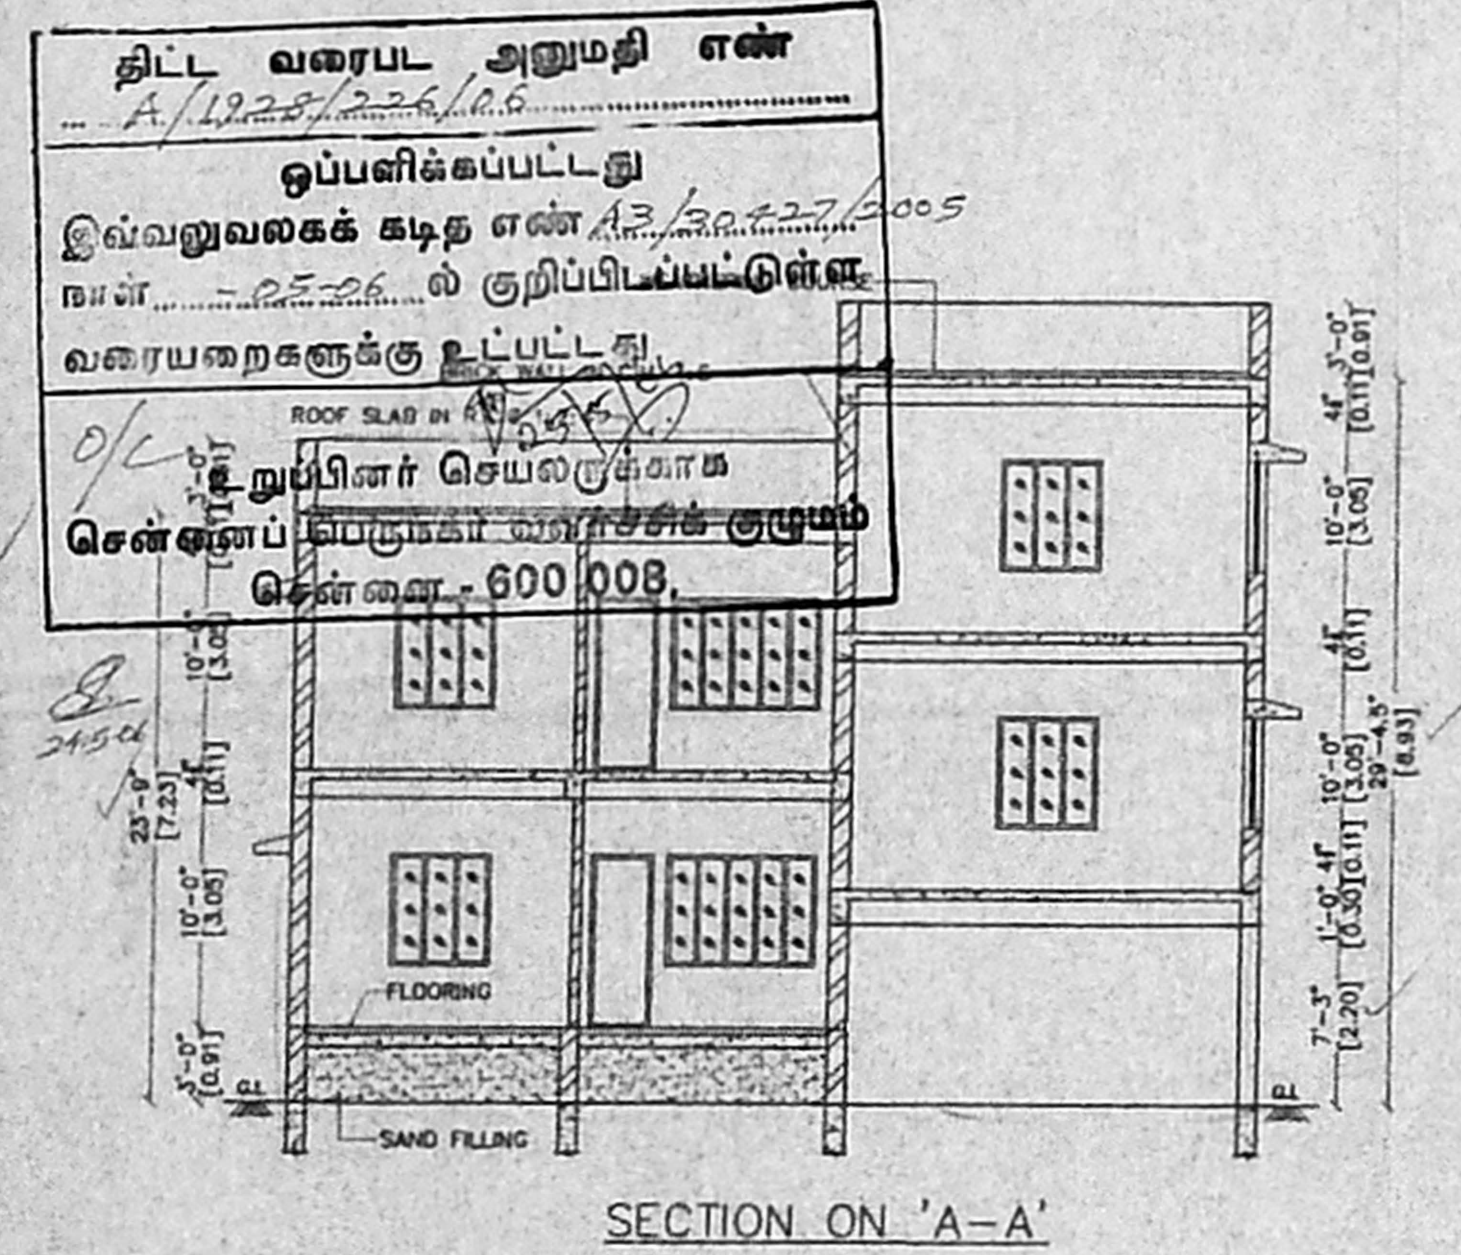


Title: -

PLAN SHOWING THE PROPOSED RESIDENTIAL BUILDING AT PLOT No.142, 6th CROSS STREET, M.C.N.NAGAR, No.148, OKKIAM THORAIPAKKAM VILLAGE, TAMBARAM TALUK, KANCHEPURAM DISTRICT, OLD SURVEY No.98, PRESENT SURVEY No.98/1E.

NORTH

செ.பி.வ.கு.(பி) எண்
 ந.எண் A2/30227/2005
 உதவியாளர்
 ச.பி.வ.கு.(பி) எண்
 074
 19.4.06
 செ.பி.வ.கு.(பி) எண்
 074
 19.4.06

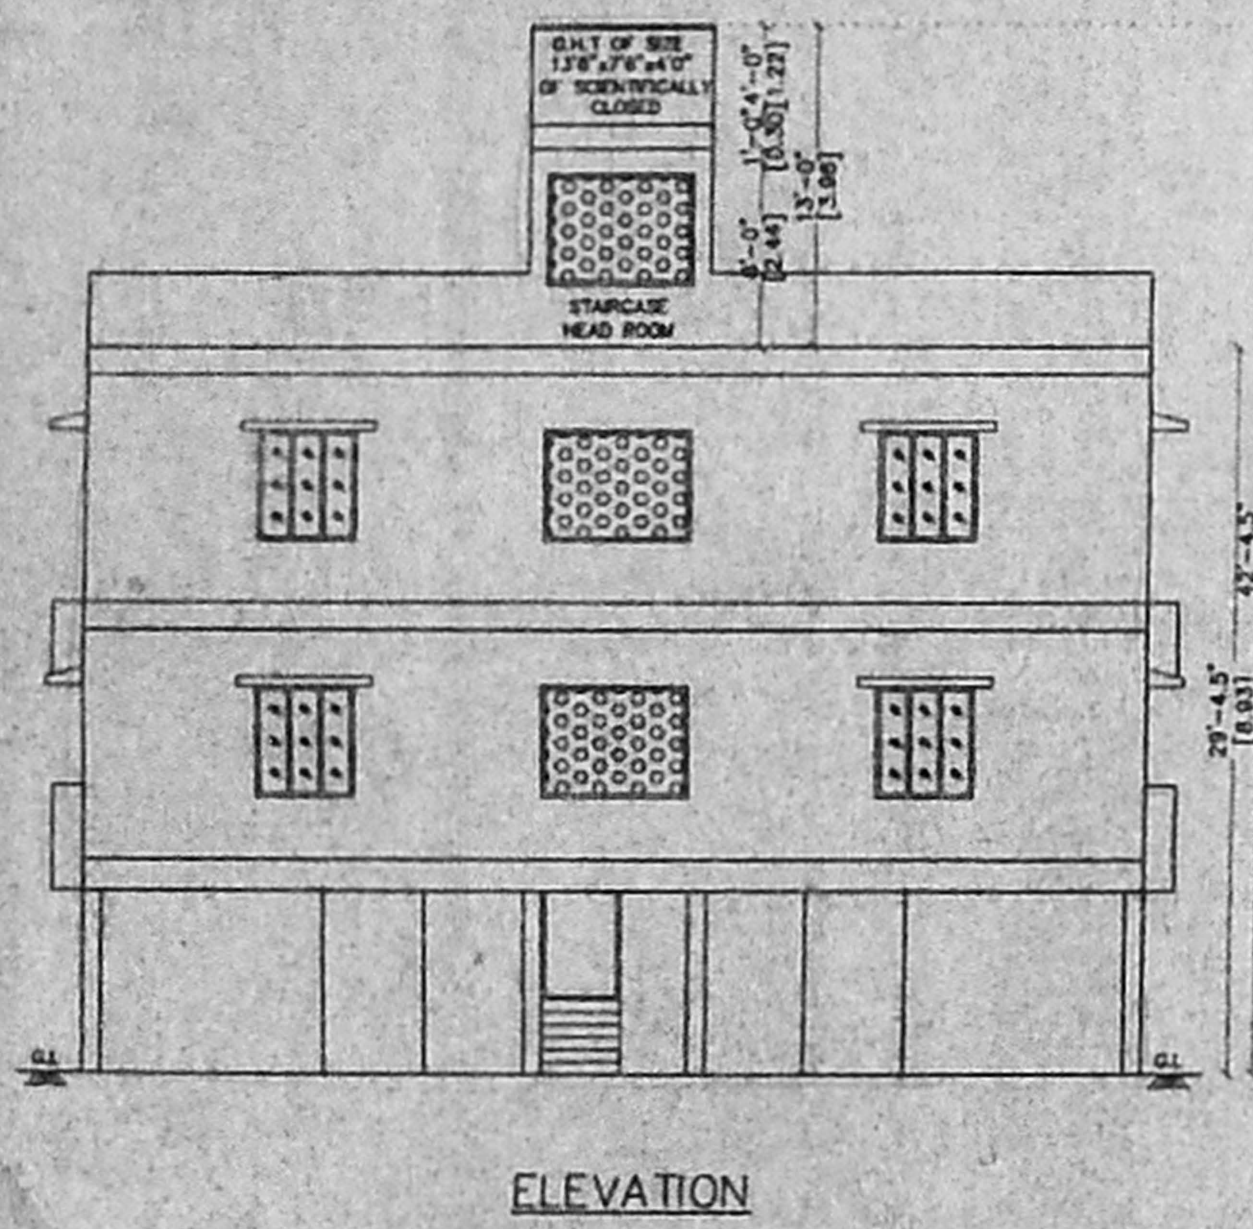

- SPECIFICATIONS:**
1. ROOF SLAB IN R.C.C. 1:2:4, 11cm THICK
 2. HOLLOW BLOCK WALL IN CEMENT MORTAR 1:5
 3. R.C.C COLUMN IN C.C 1:2:4
 4. PLINTH BEAM IN R.C.C. 1:2:4
 5. WALL PLASTERING IN C.M 1:5, 20cm THICK
 6. CEILING PLASTERING IN C.M 1:3, 12mm THICK
 7. PARAPET WALL IN C.M 1:5, 1.00m HEIGHT
 8. SILVER GREY MOSAIC FLOORING, 22mm THICK
 9. TEAK WOOD DOOR FRAMES AND FLUSH DOOR SHUTTERS
 10. ALUMINIUM SLIDING WINDOWS WITH 4mm THICK PLAIN GLASS
 11. WEATHERING COURSE-BRICK JELLY CONCRETE LAID WITH PRESSED CLAY TILES
 12. FLOORING CONCRETE IN C.O 1:4:8
 13. R.C.C. FOOTING IN C.C 1:2:4
 14. G.L - GROUND LEVEL
 15. FC - FLOATING COLUMN

SCHEDULE OF JOINERIES:

SYMBOL	DESCRIPTION	SIZE IN FEETS	SIZE IN MTS
D1	DOOR	3'3" x 7'0"	1.00 x 2.13
D2	DOOR	3'0" x 7'0"	0.90 x 2.13
D3	DOOR	2'6" x 7'0"	0.76 x 2.13
W1	WINDOW	4'0" x 4'6"	1.22 x 1.37
W2	WINDOW	6'0" x 4'6"	1.83 x 1.37
V	VENTILATOR	2'0" x 3'0"	0.61 x 0.90
J	JALLY	4'0" x 4'6"	1.22 x 1.37

COLOR INDEX:

PROPOSED BUILDING [Symbol]

ROAD LIMITS [Symbol]

SITE BOUNDARY [Symbol]

AREA STATEMENT:

DESCRIPTION	IN 'Sq.ft'	IN 'Sq.m'
PLOT EXTENT	2635.00	244.79
STILT FLOOR AREA	717.75	66.68
GROUND FLOOR AREA	978.75	90.93
FIRST FLOOR AREA	1707.43	158.62
SECOND FLOOR AREA	733.50	68.14
TOTAL FLOOR AREA	3419.68	317.69
FSI PROVIDED	1.30	
PLOT COVERAGE	64.80%	
TOTAL No. OF DWELLING	4	
TOTAL No. OF CAR PARKING	2	
TOTAL No. OF SCOOTER PARKING	2	

NOTES:

SCALE-1:100 (ORO 1"=8'0")

ALL DIMENSIONS ARE IN 'FEET' & 'METRES'

APPLICANT'S SIGNATURE

92x65

T. Ramasubramanian
 Ph: 55414954 Mobile: 98403 29411
T. RAMASUBRAMANIAN D.C.E.,
 Licensed Surveyor, 952
 Corporation of Chennai, No. 12A, Veerasamy 3rd Street,
 Ayanavaram, Chennai - 23.

LICENSED SURVEYOR