

A3/30603/05

திருத்திய வரைபடம்
A3/30603/05
சுமார்

LATHIYAMAN, B.E.
SHARERED ENGINEER,
No. 1, Utharad Surveyor No. 199
C. position of Chennai
Nallur Street, T. Nagar,
Chennai-17. Ph: 28156824
Mobile: 31752200
91x60

PLAN SHOWING THE PROPOSED
CONSTRUCTION OF A RESIDENTIAL
BUILDING AT DOOR NO. 6/9 (OLD NO. 31,
DAMODHARA MUDALI STREET,
CHETPUT, CHENNAI - 31.

R.S.NO. 450/9, BLOCK NO.26, OF
EGMORE VILLAGE,
DIVISION NO. 104, ZONE-VII

SCALE - 1" = 6' 0" (1:100)

JOINERIES:-

D	DOOR	4' 0" x 7' 0"
D1	DOOR	3' 0" x 7' 0"
D2	DOOR	2' 6" x 7' 0"
W	WINDOW	6' 0" x 4' 6"
W1	WINDOW	4' 0" x 4' 6"
V	VENTILATOR	3' 0" x 2' 0"
F/W	FRENCH WINDOW	8' 0" x 6' 6"

AREA STATEMENT:-


	SQ. FT	SQ. MT
PLOT EXTENT	3624.00	336.68
GROUND FLOOR	1385.50	128.75
FIRST FLOOR	2099.20	195.10
SECOND FLOOR	899.25	83.55
TOTAL AREA	4383.95	407.40
PLOT COVERAGE	57.92%	
F.S.I	1.20	
STILT FLOOR	633.75	58.90

COLOUR INDEX:-

PROPOSED BOUNDARY

ROAD/STREET

DRAWN:-
G. SK DATE :- DEC, '10, 2005
FILE NAME:-
DAMD (J.E)-1

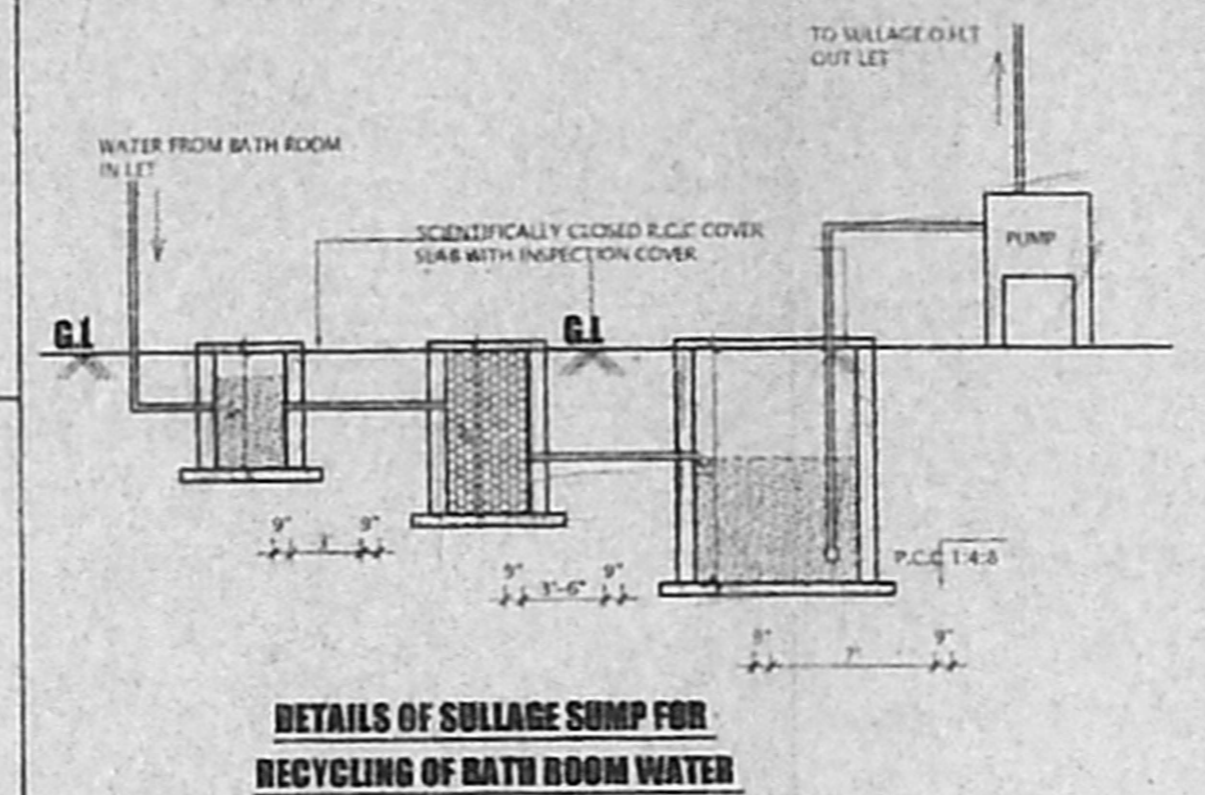

OWNER:-
Revahan
K. DEVAIKAR

LICENSED SURVEYOR:-

