

SCHEDULE OF JOINERY:

DOOR	3'6" X 7'0"	
D1	DOOR	3'0" X 7'0"
D2	DOOR	2'6" X 7'0"
F/D	DOOR & WINDOW	3'0" X 7'0"
W	WINDOW	6'0" X 4'0"
W1	WINDOW	6'0" X 4'0"
W2	WINDOW	4'0" X 4'0"
V	VENTILATOR	2'0" X 4'0"

- SPECIFICATION:
- R.C.C. FRAMED STRUCTURE M20
  - BRICK WORK IN BASEMENT & SUPER STRUCTURE IN C.M. 1:5
  - WALLS ARE PLASTERED BY CEMENT MORTAR 1:5
  - WALLS ARE PAINTED BY CEMENT PAINT.
  - LINTEL OVER OPENING
  - JOINERY WORK IN TEAK WOOD
  - ROOF COVERED BY RCC SLAB
  - ALL RCC WORK IN M20
  - WEATHERING COURSE LAID OVER RCC SLAB WITH PROPER SLOPE

AREA STATEMENT

	SO. MTR	SO. FT
PLOT AREA	791.53	8520.24
STREET FLOOR	19.68	214.88
FIRST FLOOR	261.16	3134.11
SECOND FLOOR	291.16	3134.11
THIRD FLOOR	291.16	3134.11
FOURTH FLOOR	261.16	3134.11
TOTAL FLOOR AREA	1184.32	12748.32

F.S. 1:4.866  
 COVERAGE 37%  
 NO OF CAR PARKING REQUIRED - 8 NOS  
 NO OF CAR PARKING PROVIDED - 8 NOS

COLOUR INDEX

PROPOSED ROAD	[Symbol]
BOUNDARY	[Symbol]






NORTH POINT

SCALE - 1:100 or 1"=80'  
 DATE: 8/1/08

OWNER

R. SIVARAM  
 CIVIL ENGINEER & ARCHT. F.V.  
 HARBOR ENGINEER & APPROVED WORKING  
 CLASS LICENSED SURVEYOR  
 REG. NO. 500/2005  
 2, SRI RAMA KRISHNA TEMPLE BLOCK,  
 MOULI, THE EAST PREMIUM, 500 037  
 (NEAR MGR APARTMENT SCHOOL)  
 TEL: No. 2662050 55252050  
 FAX: No. 9841282050

LICENSED SURVEYOR

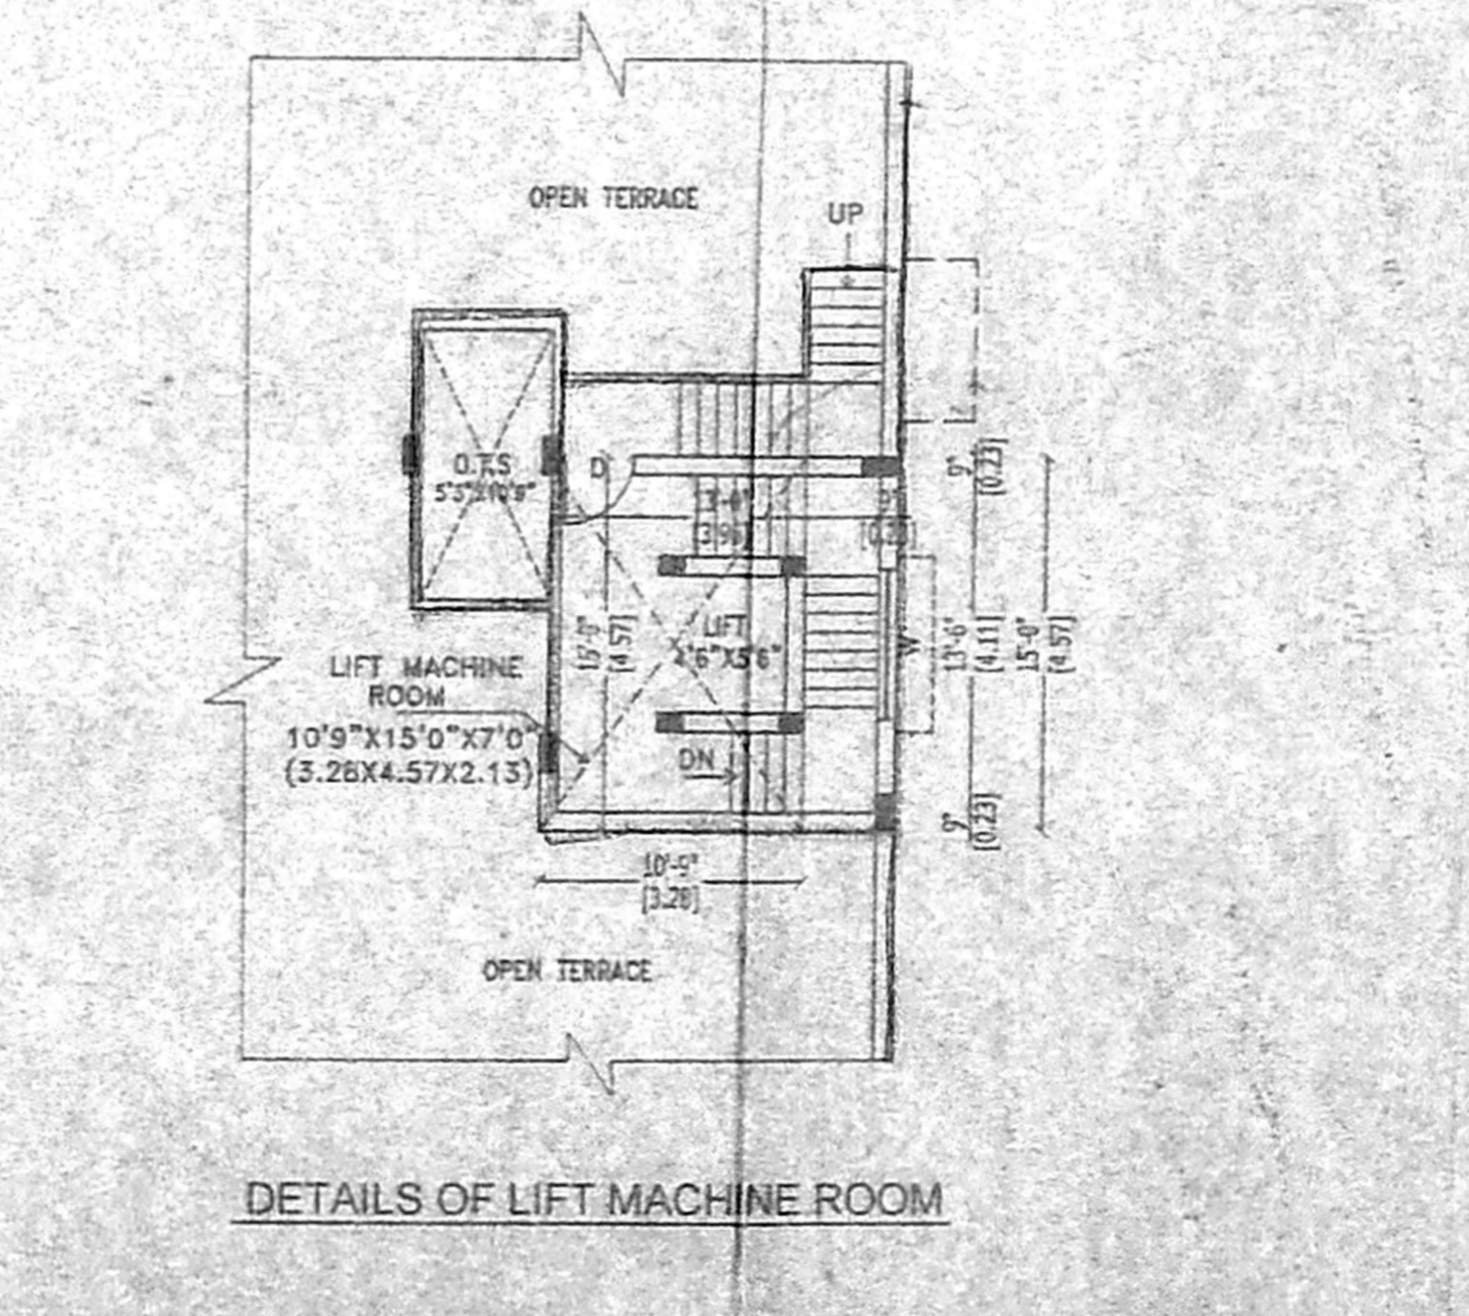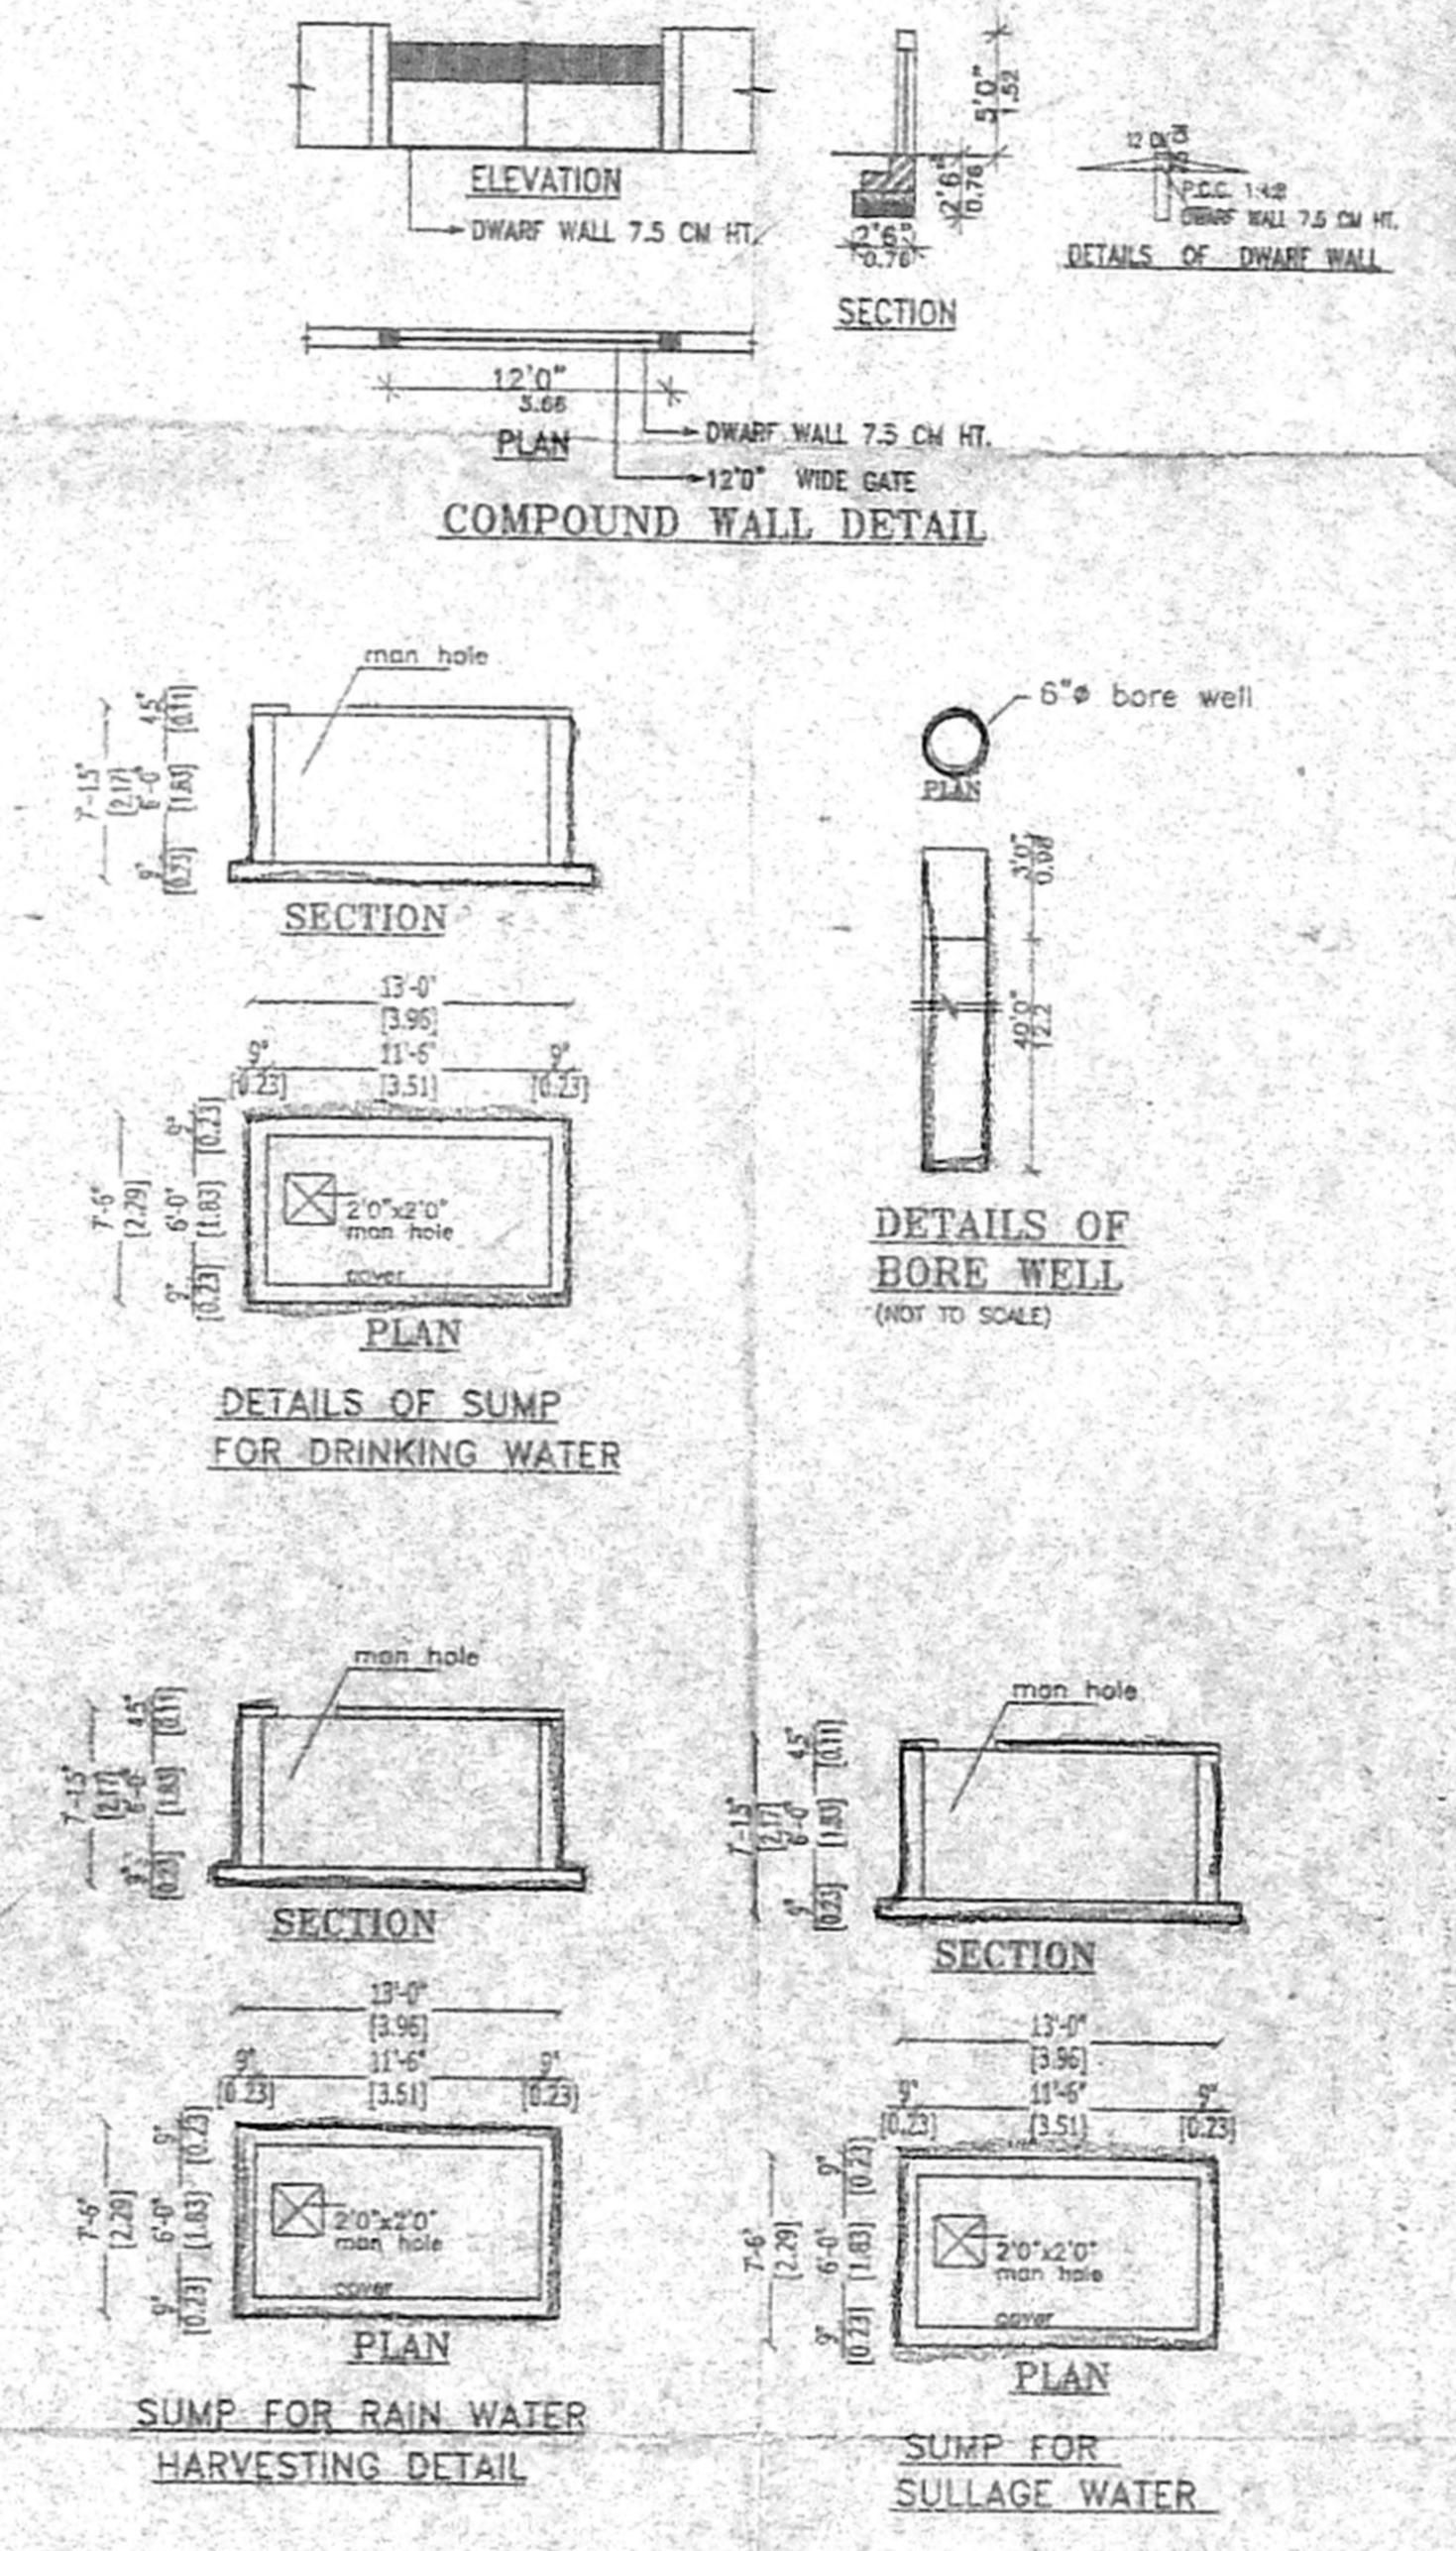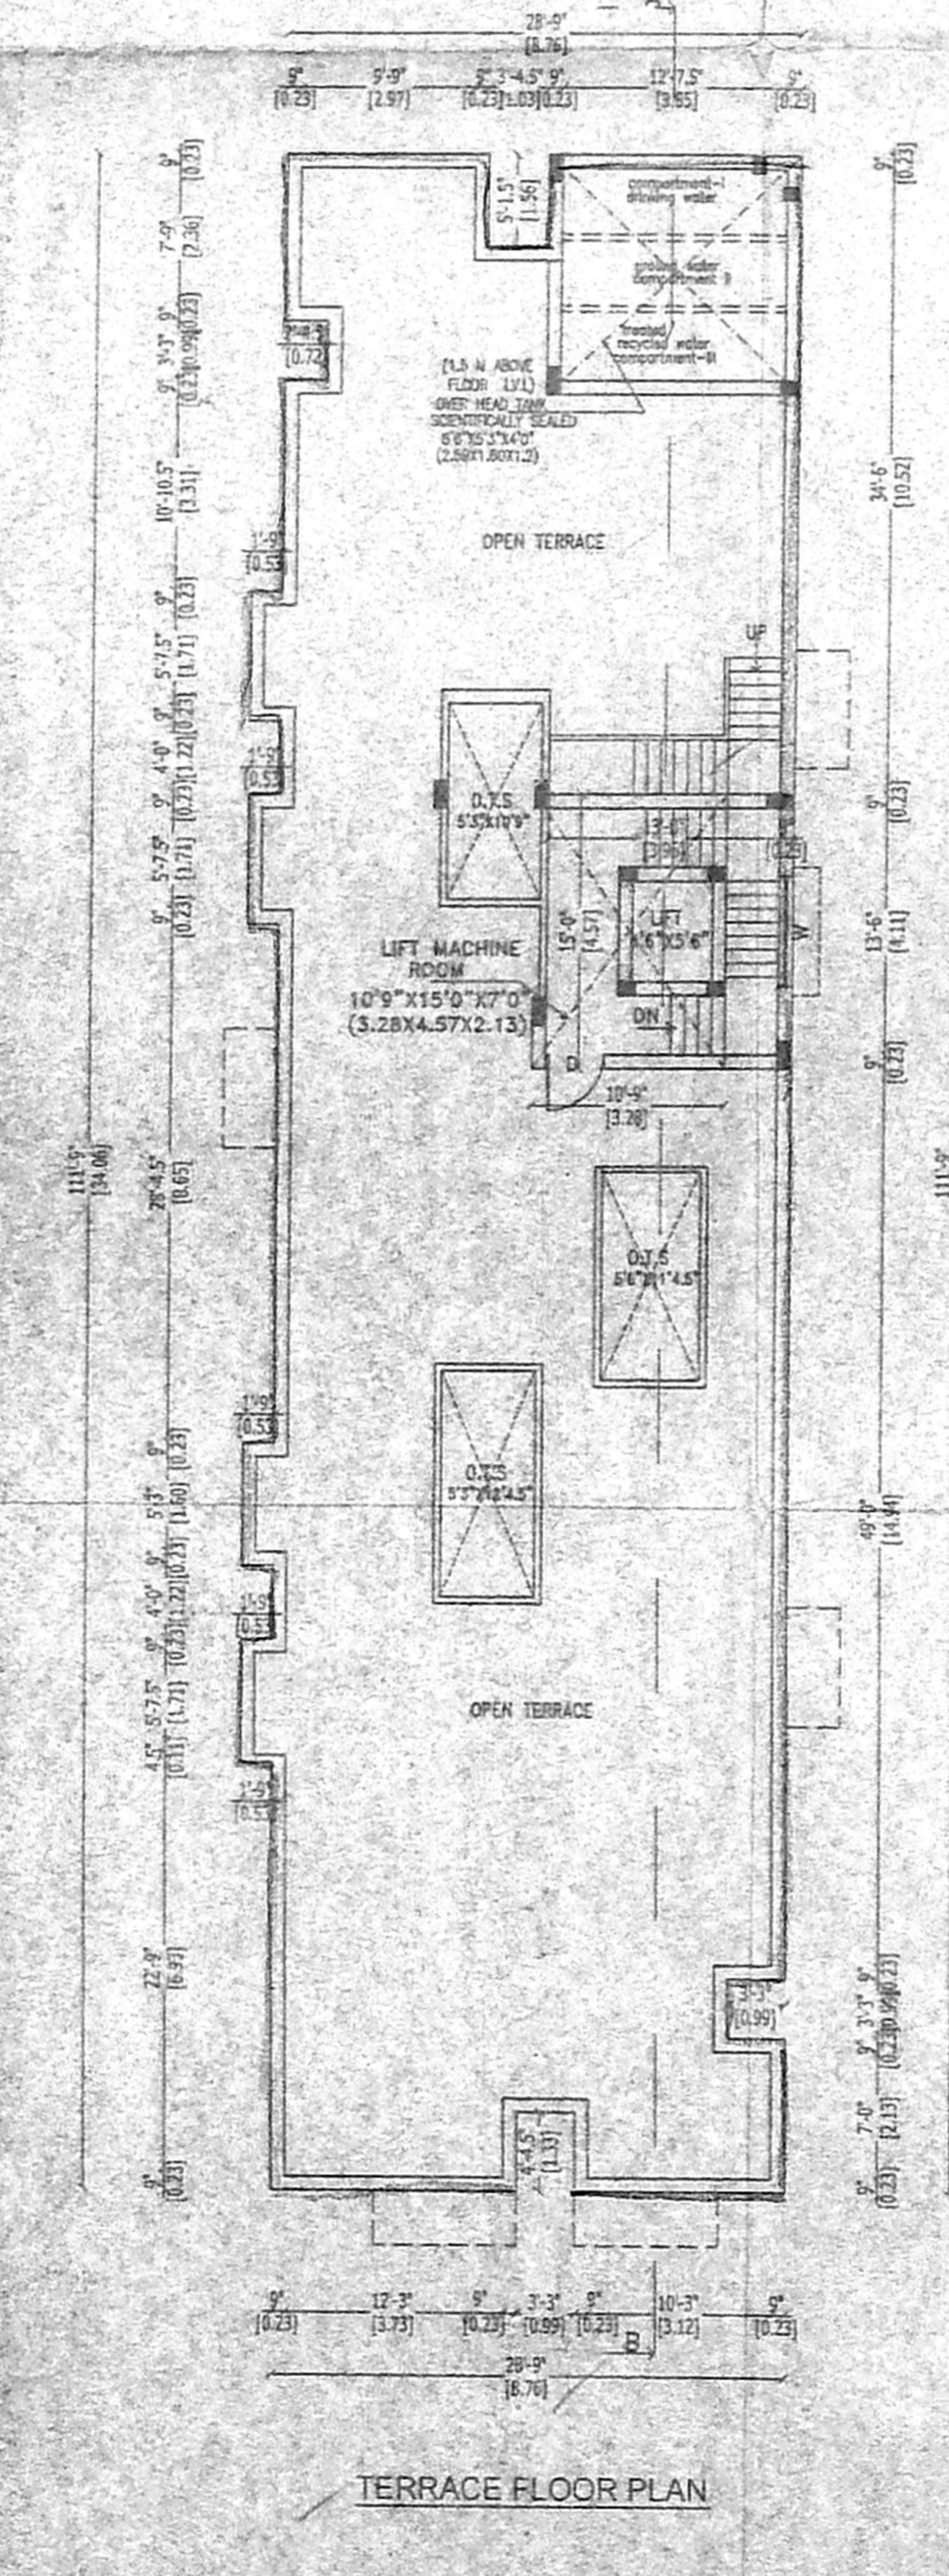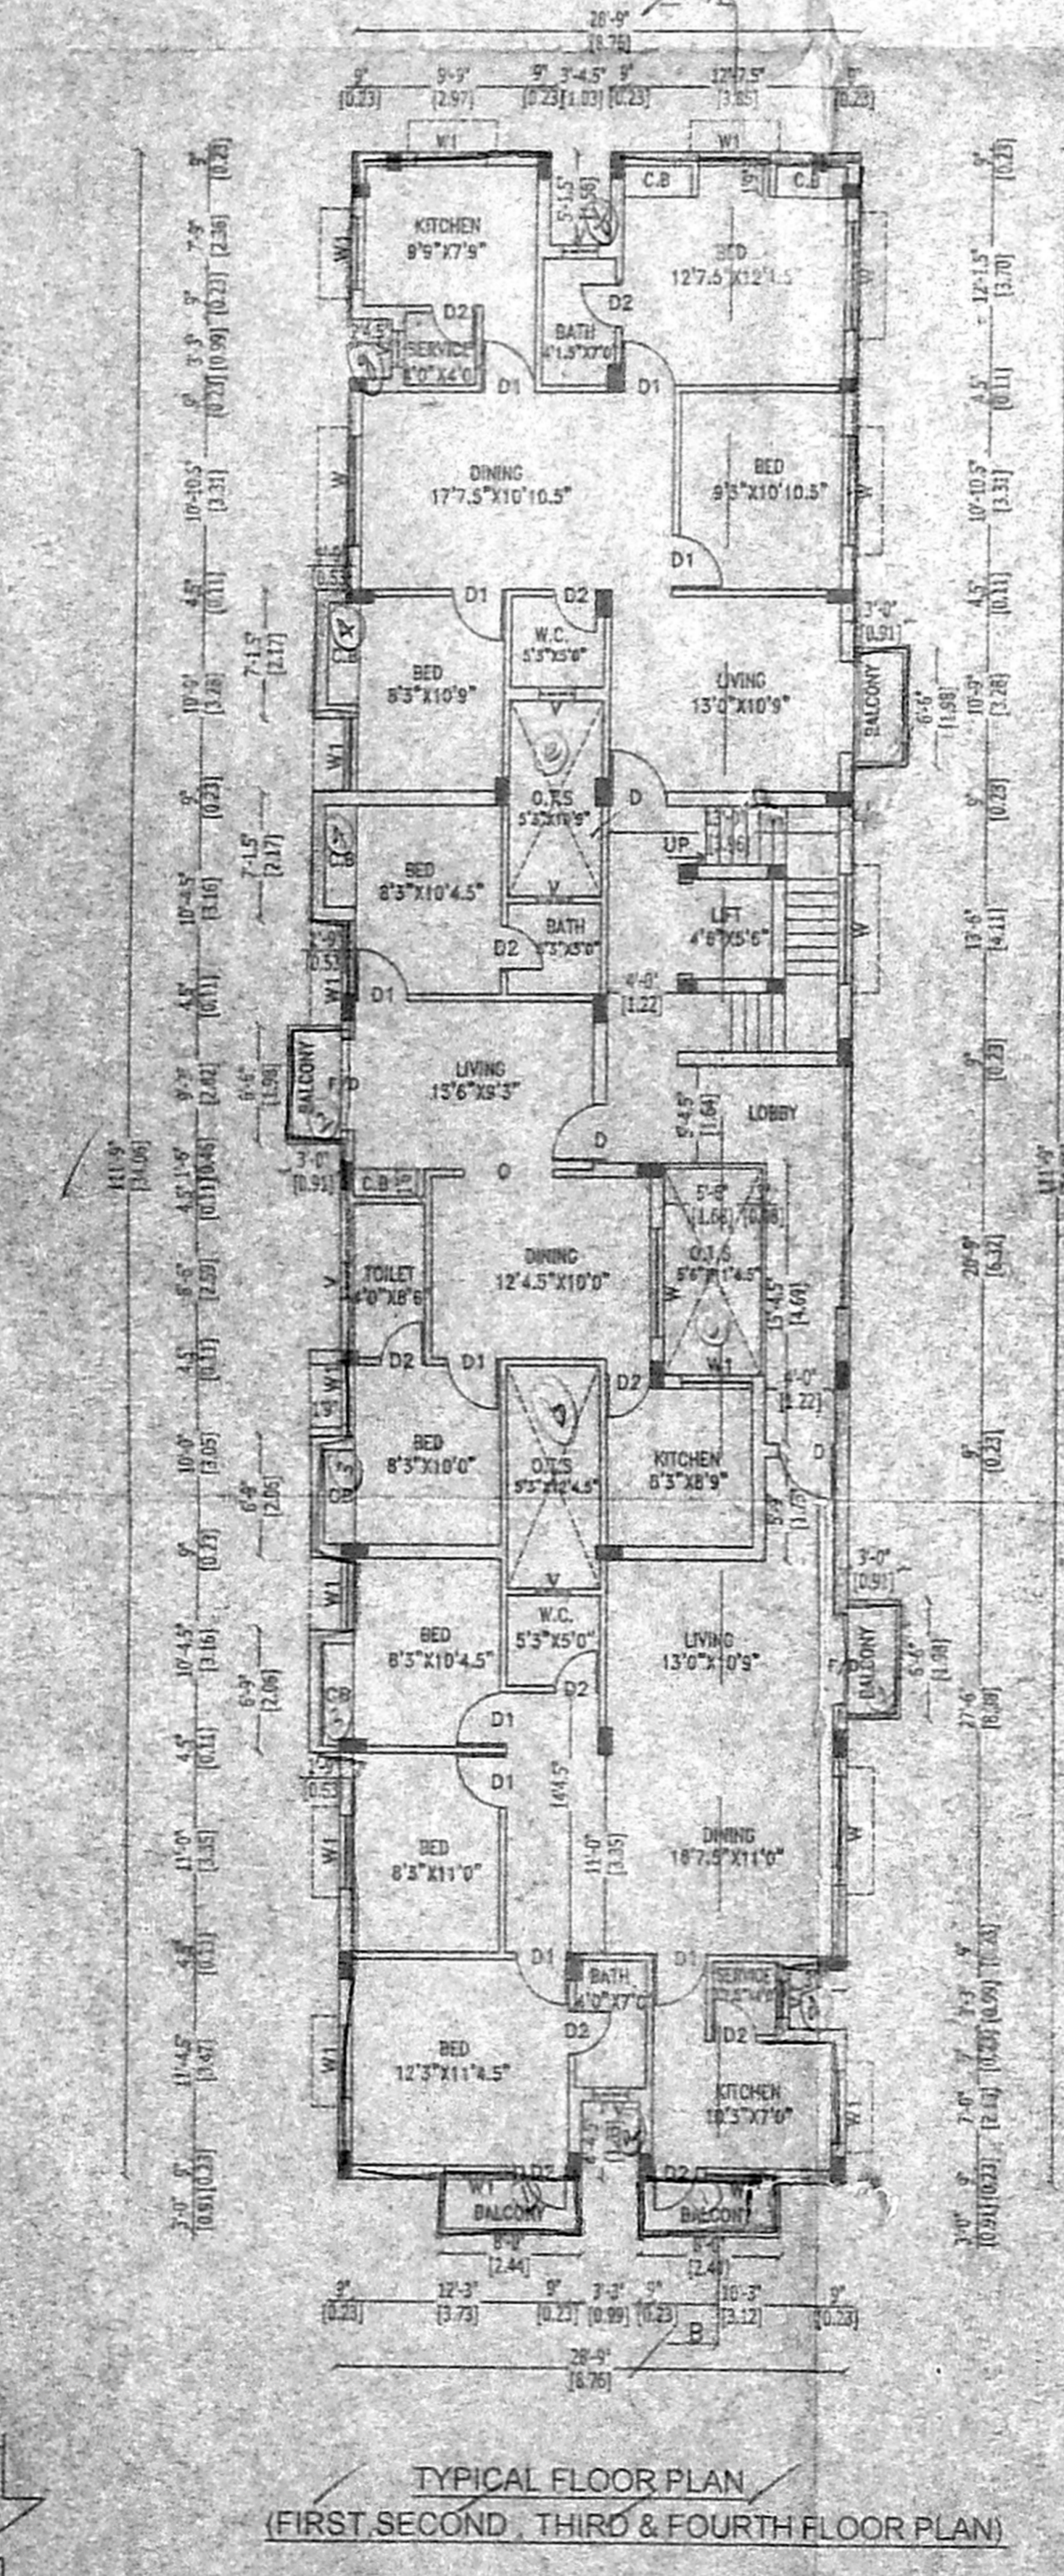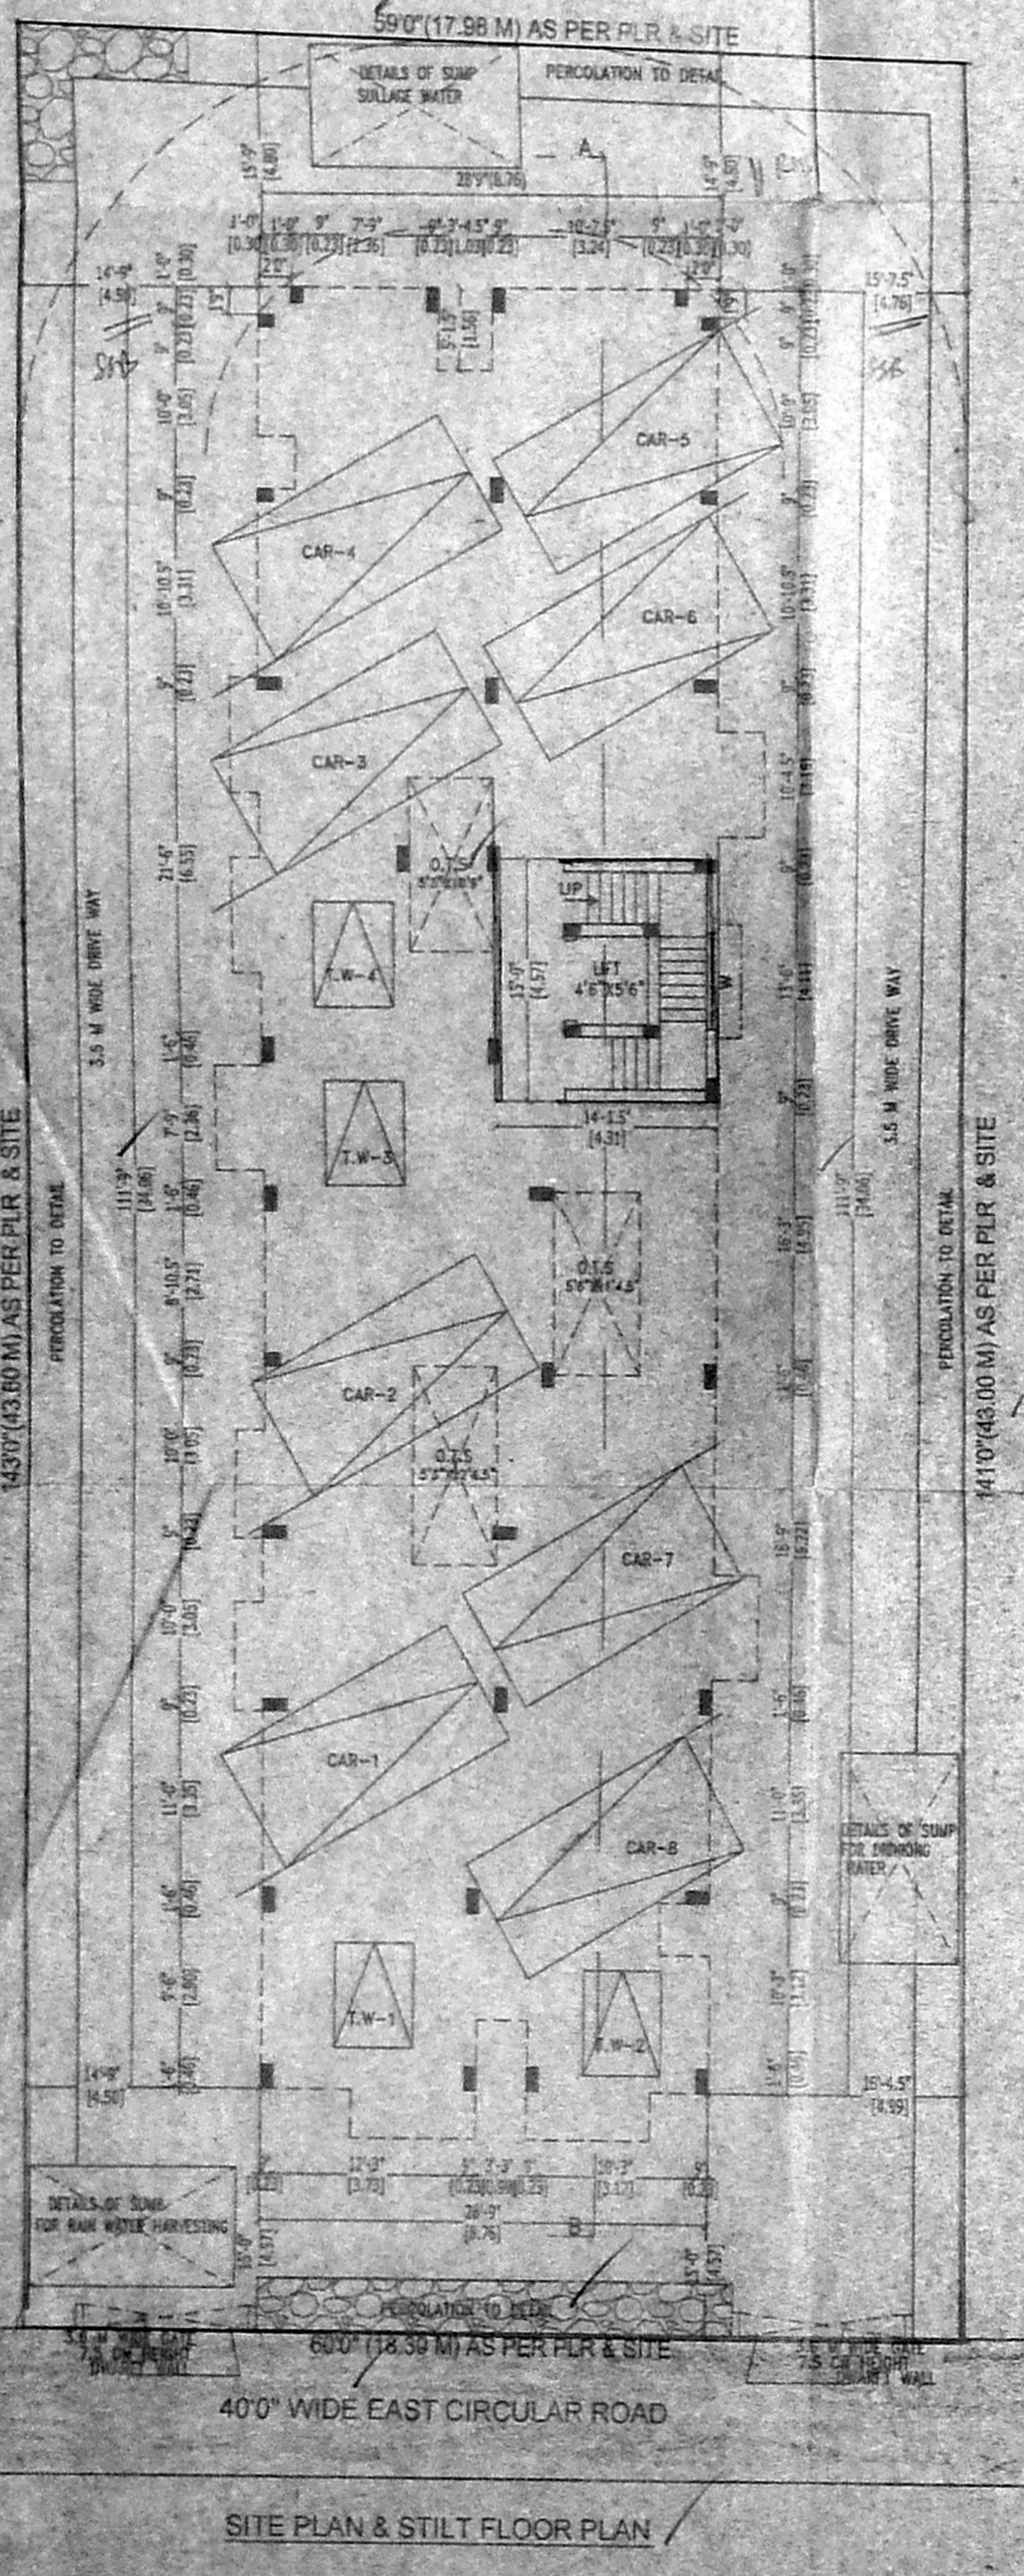

LICENSED SURVEYOR