







**SCHEDULE OF JOINERY**

TYPE	DESCRIPTION	SIZE
M.D.	MAIN DOOR	3'-7" x 7'-0"
E.D.	ENTRANCE DOOR	3'-0" x 7'-0"
F.W.	FRENCH WINDOW	8'-0" x 7'-0"
D.	DOOR	3'-0" x 7'-0"
D1	DOOR	2'-6" x 7'-0"
B.W.	BAY WINDOW	0'-11" x 4'-0"
W.	WINDOW	6'-0" x 4'-0"
W1	WINDOW	4'-0" x 4'-0"
W2	WINDOW	2'-0" x 4'-0"
K.W.	KITCHEN WINDOW	4'-0" x 3'-0"
V.	VENTILATOR	2'-0" x 3'-0"

**NOTES:**  
MINIMUM GRADE OF CONCRETE MIXING M15

92 X 86

AREA STATEMENT	S FT	SQ M
PLOT AREA	9649.92	898.50
AS PER PATTA		
PLOT AREA		
AS PER DOCUMENT	9620.00	893.72
ALL FSI	14408.15	1338.95
BUILT UP AREA		
STILT FLOOR	171.91	15.97
FIRST FLOOR	3920.03	364.18
SECOND FLOOR	3920.03	364.18
THIRD FLOOR	3920.03	364.18
FOURTH FLOOR	2476.15	230.04
TOTAL	14408.15	1338.55
PLOT COVERAGE	40.62 %	
FSI ACHIEVED	14408.15	1338.55
IE	1.498	
NO OF CARS REQUIRED	15 NOS	
NO OF CARS PROVIDED	15 NOS	

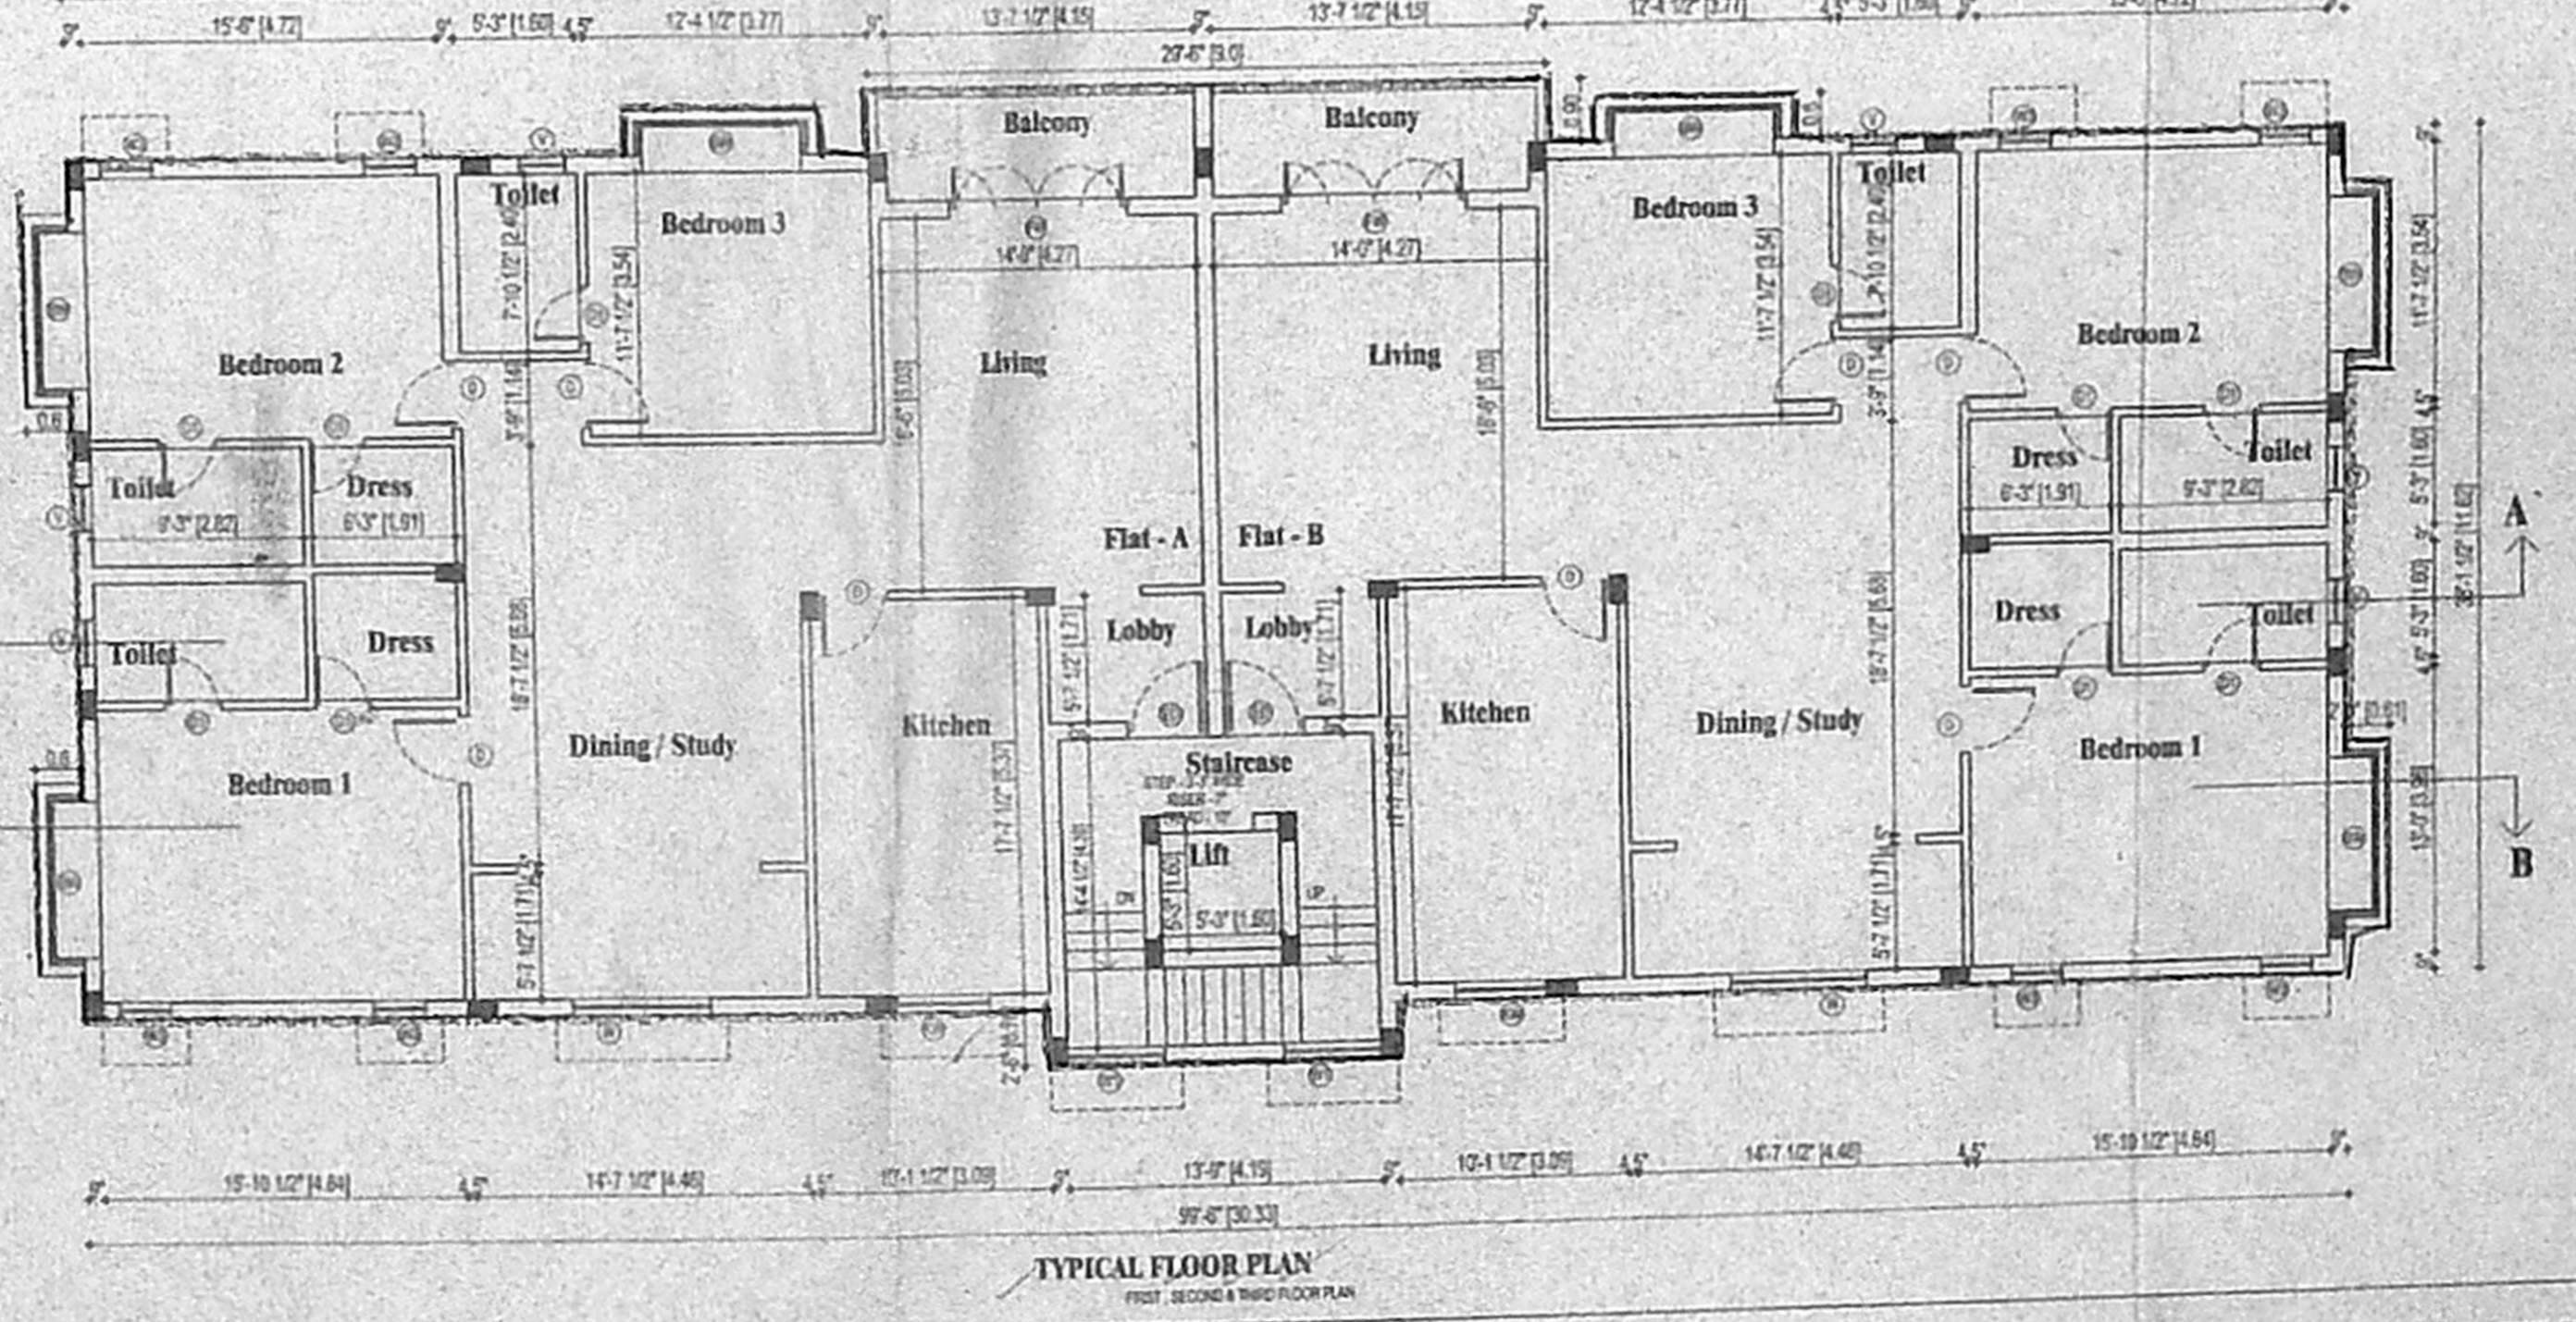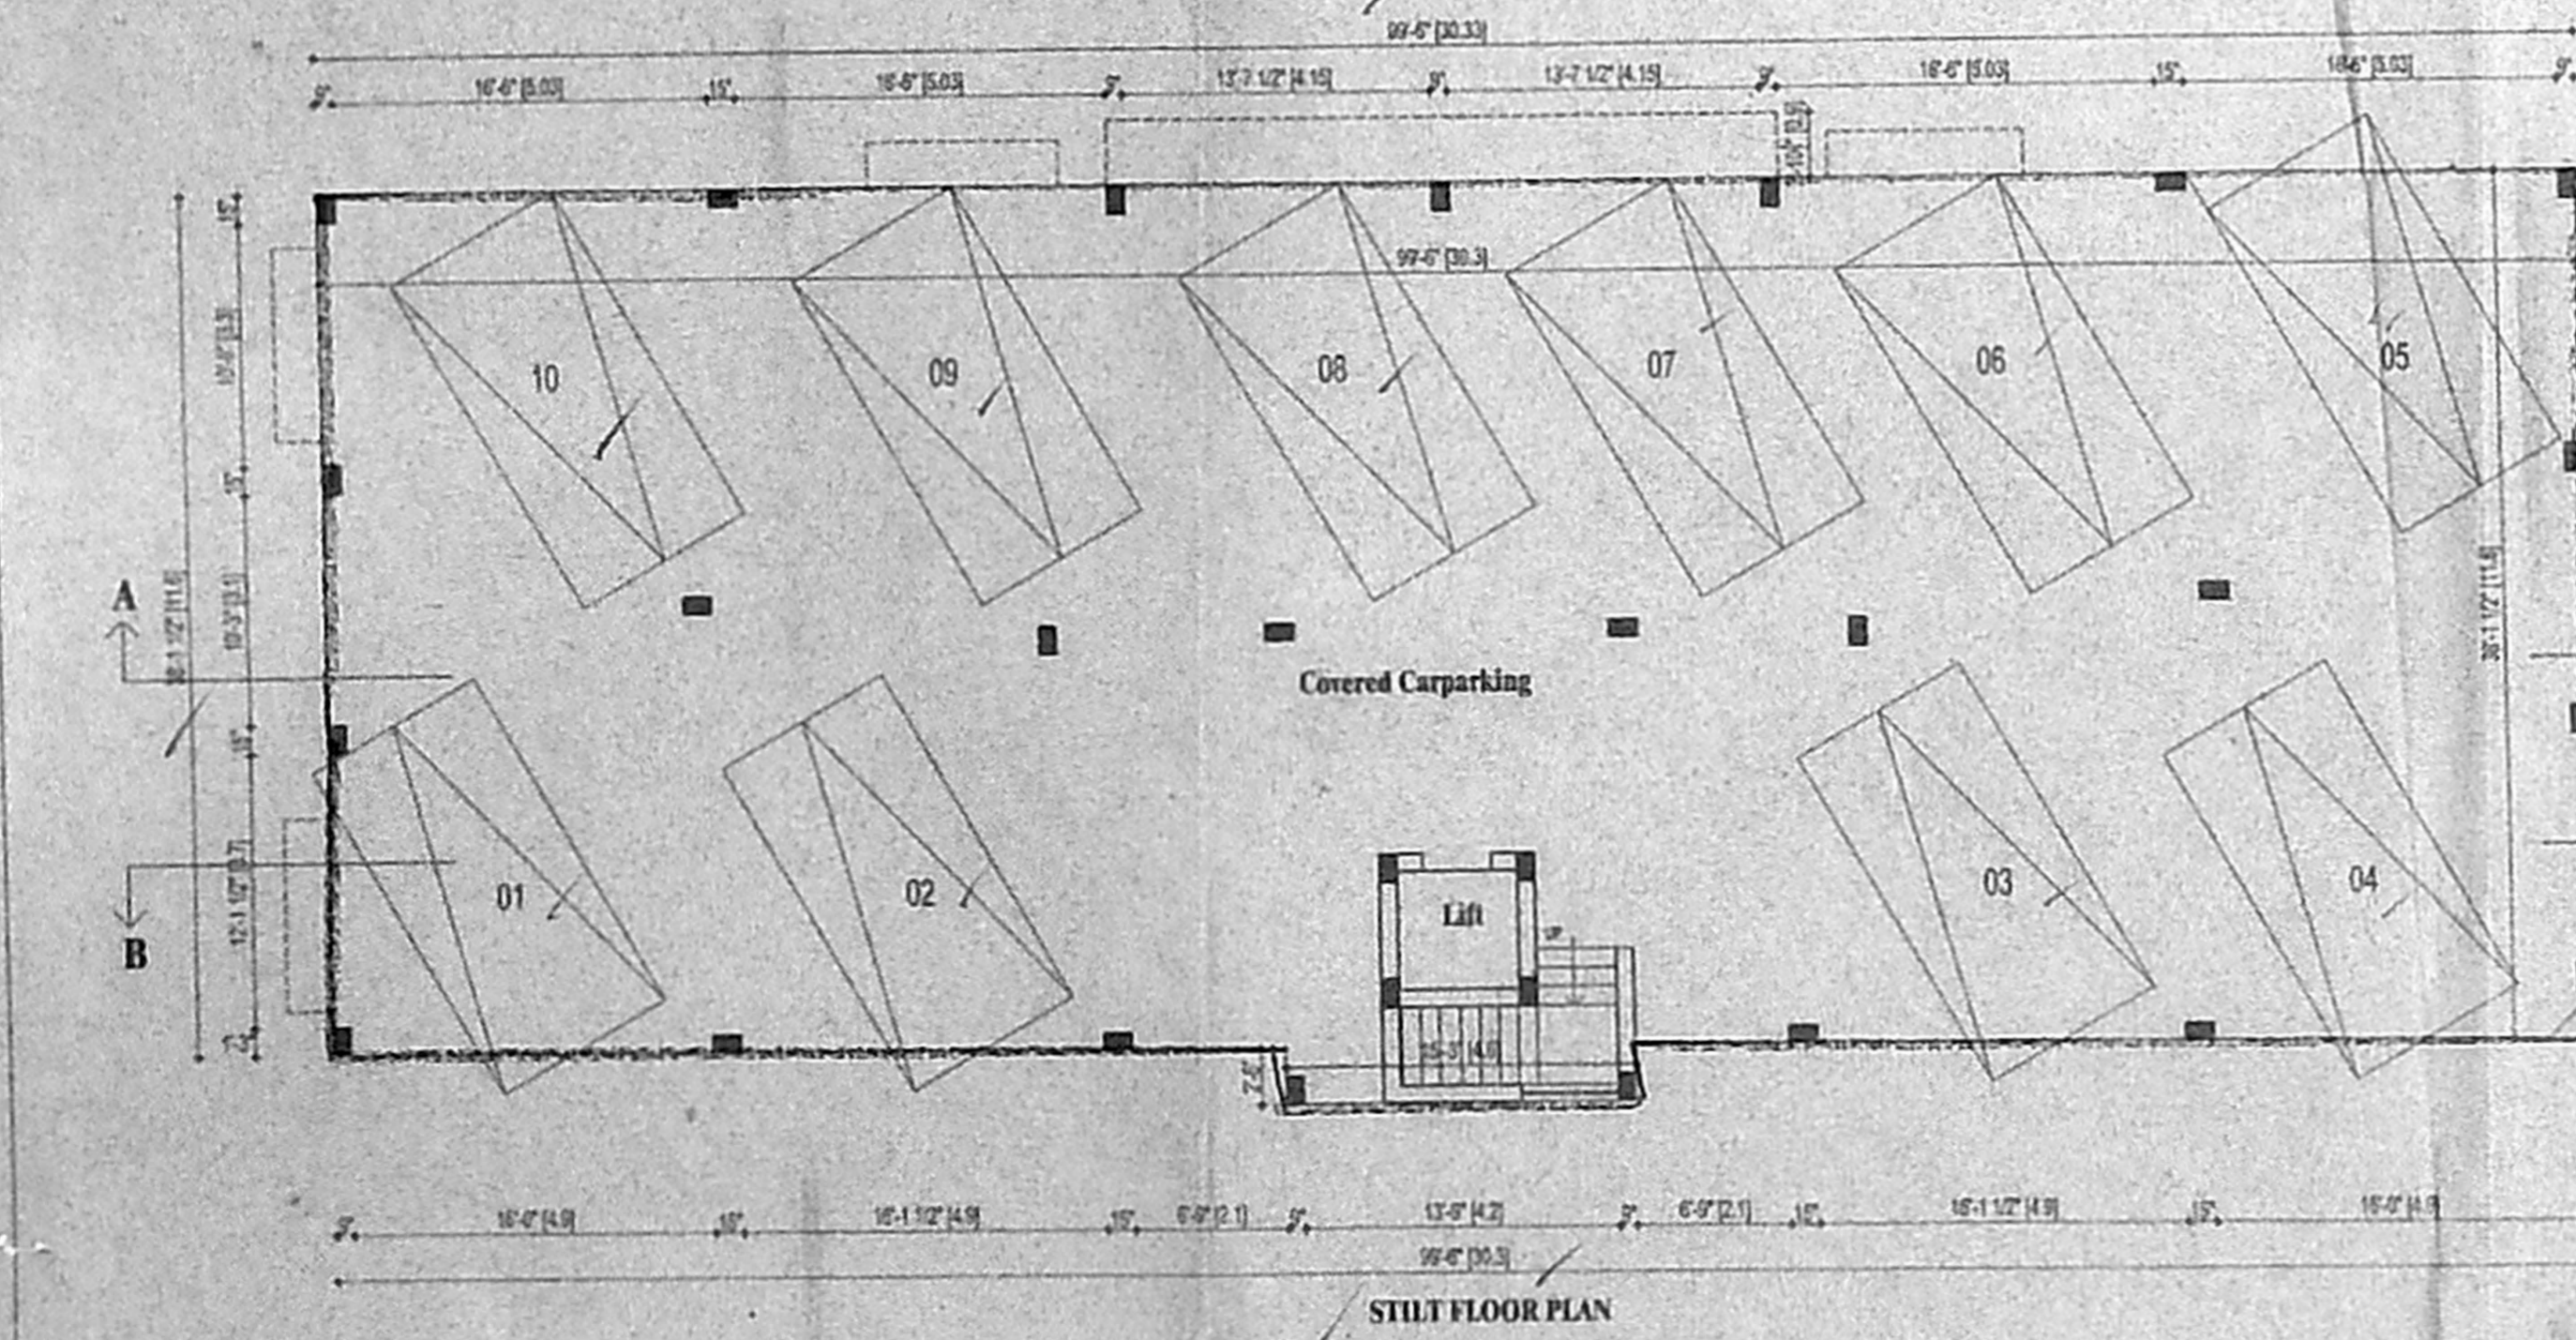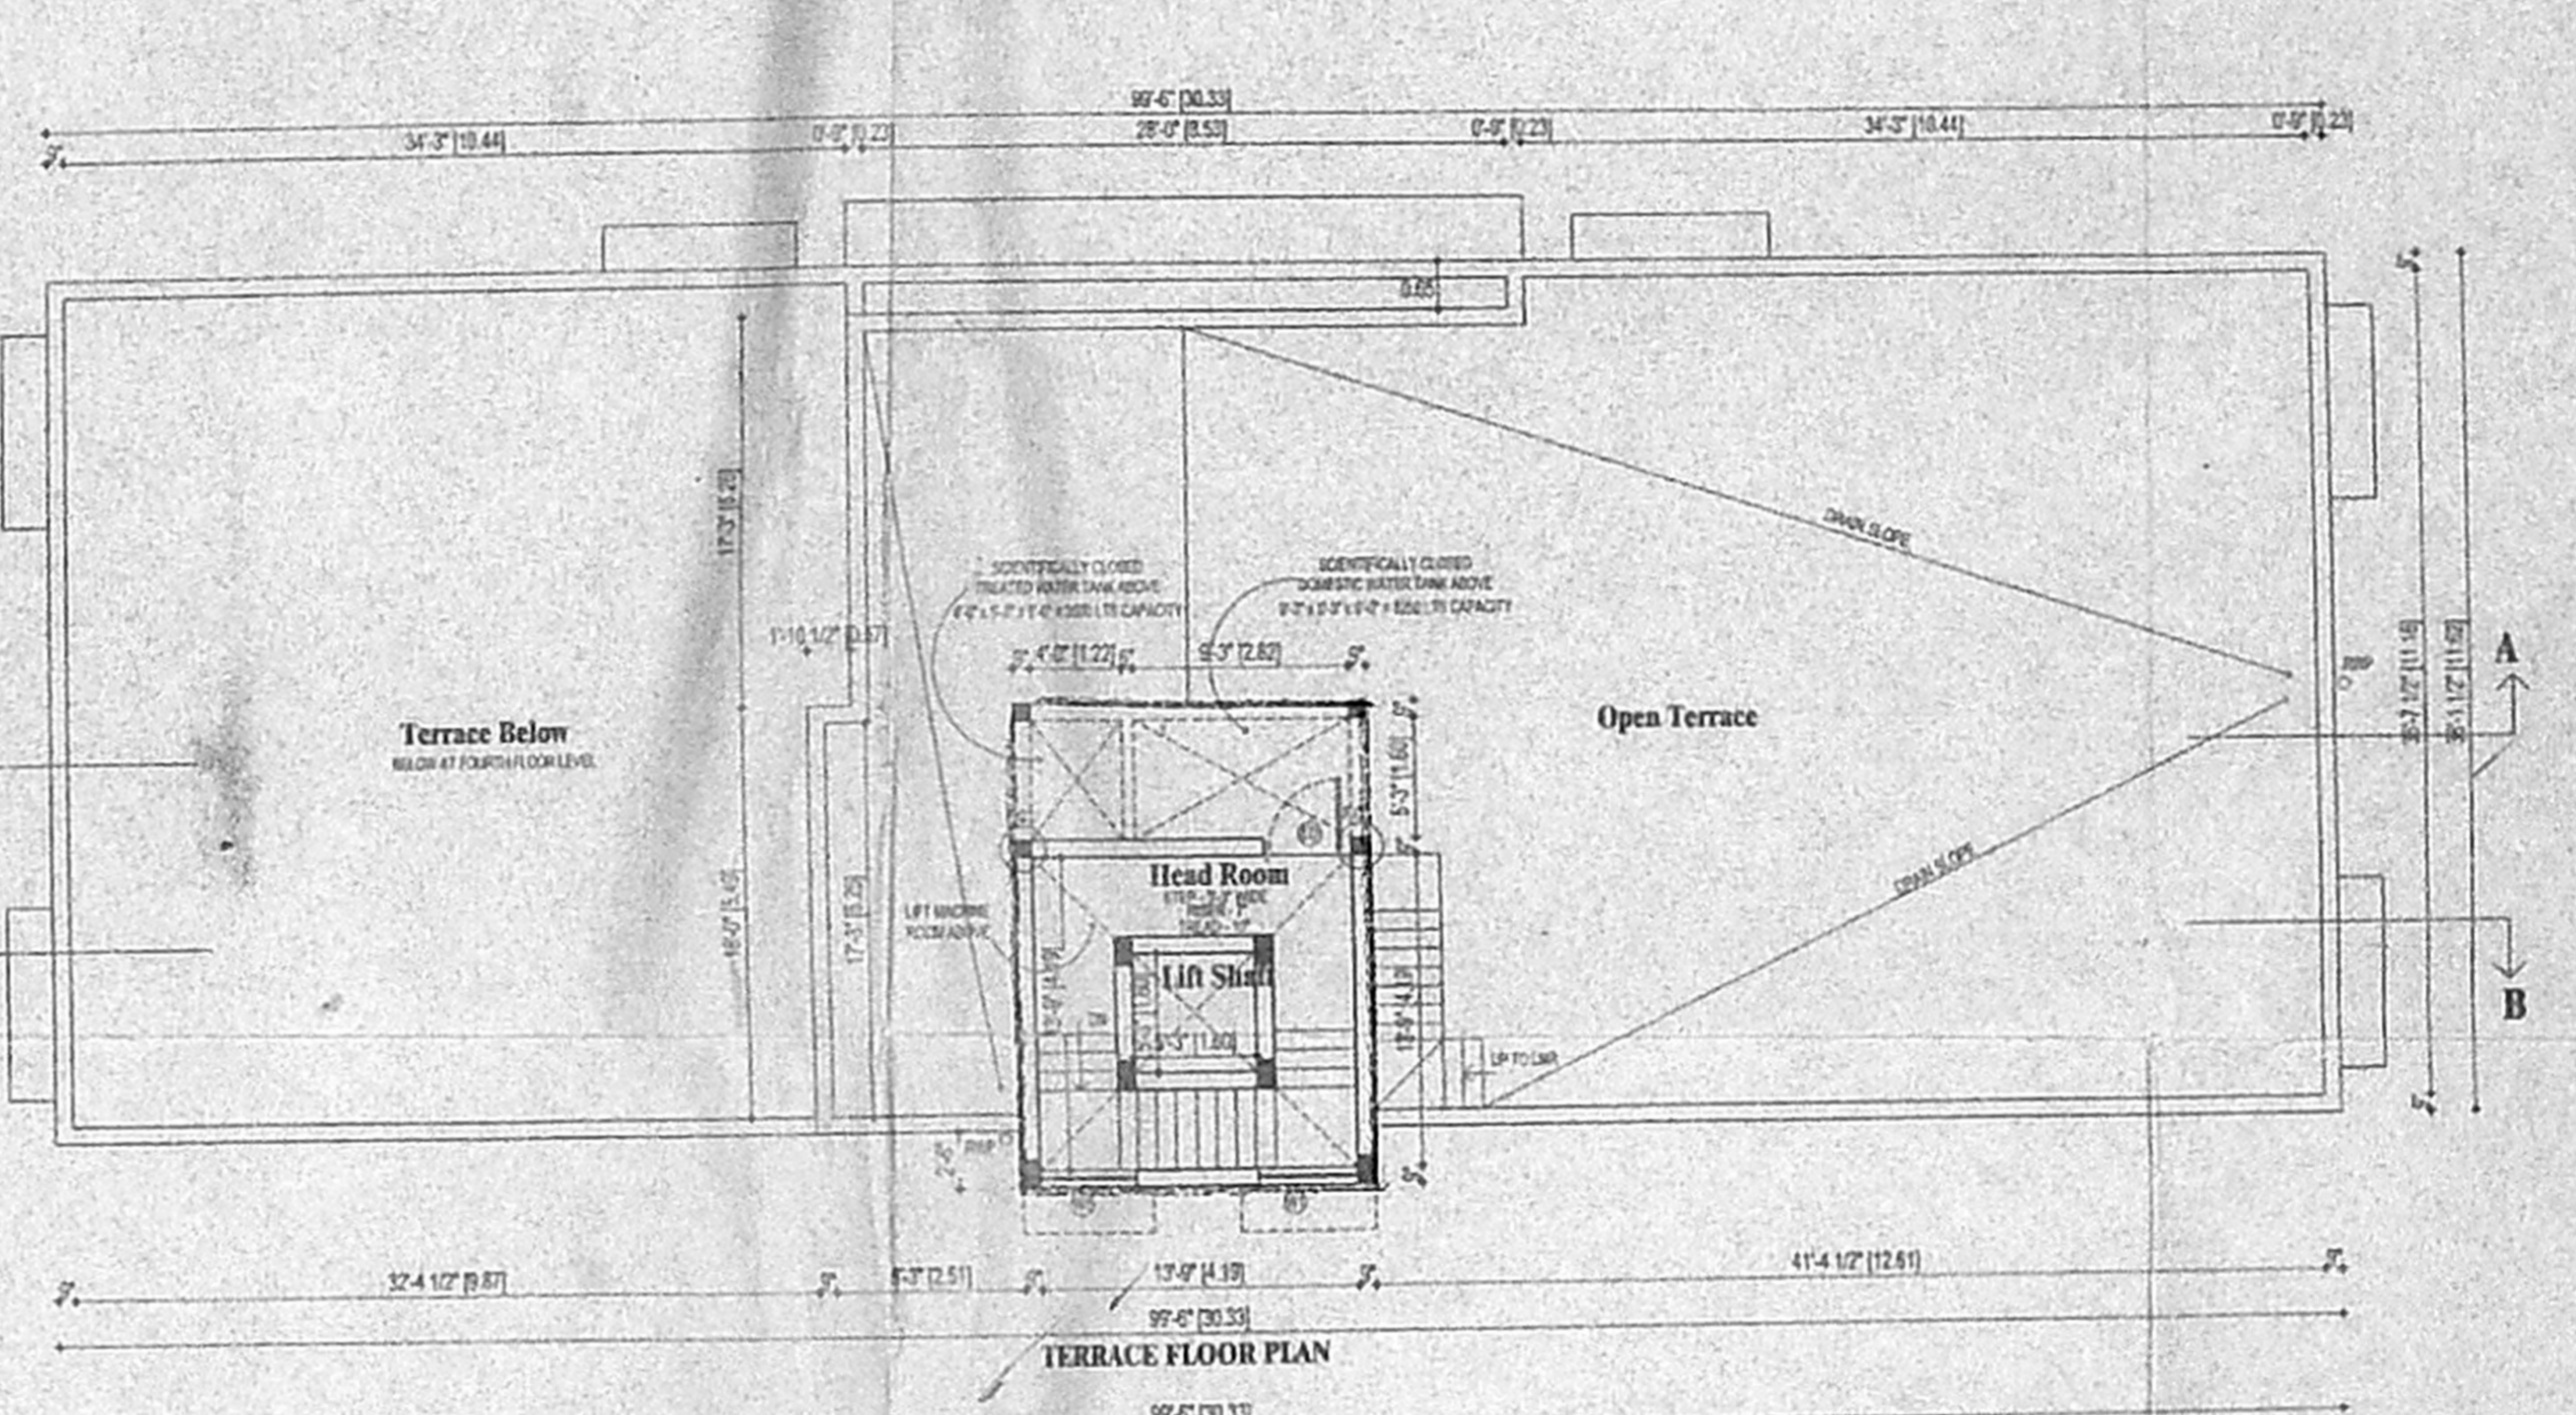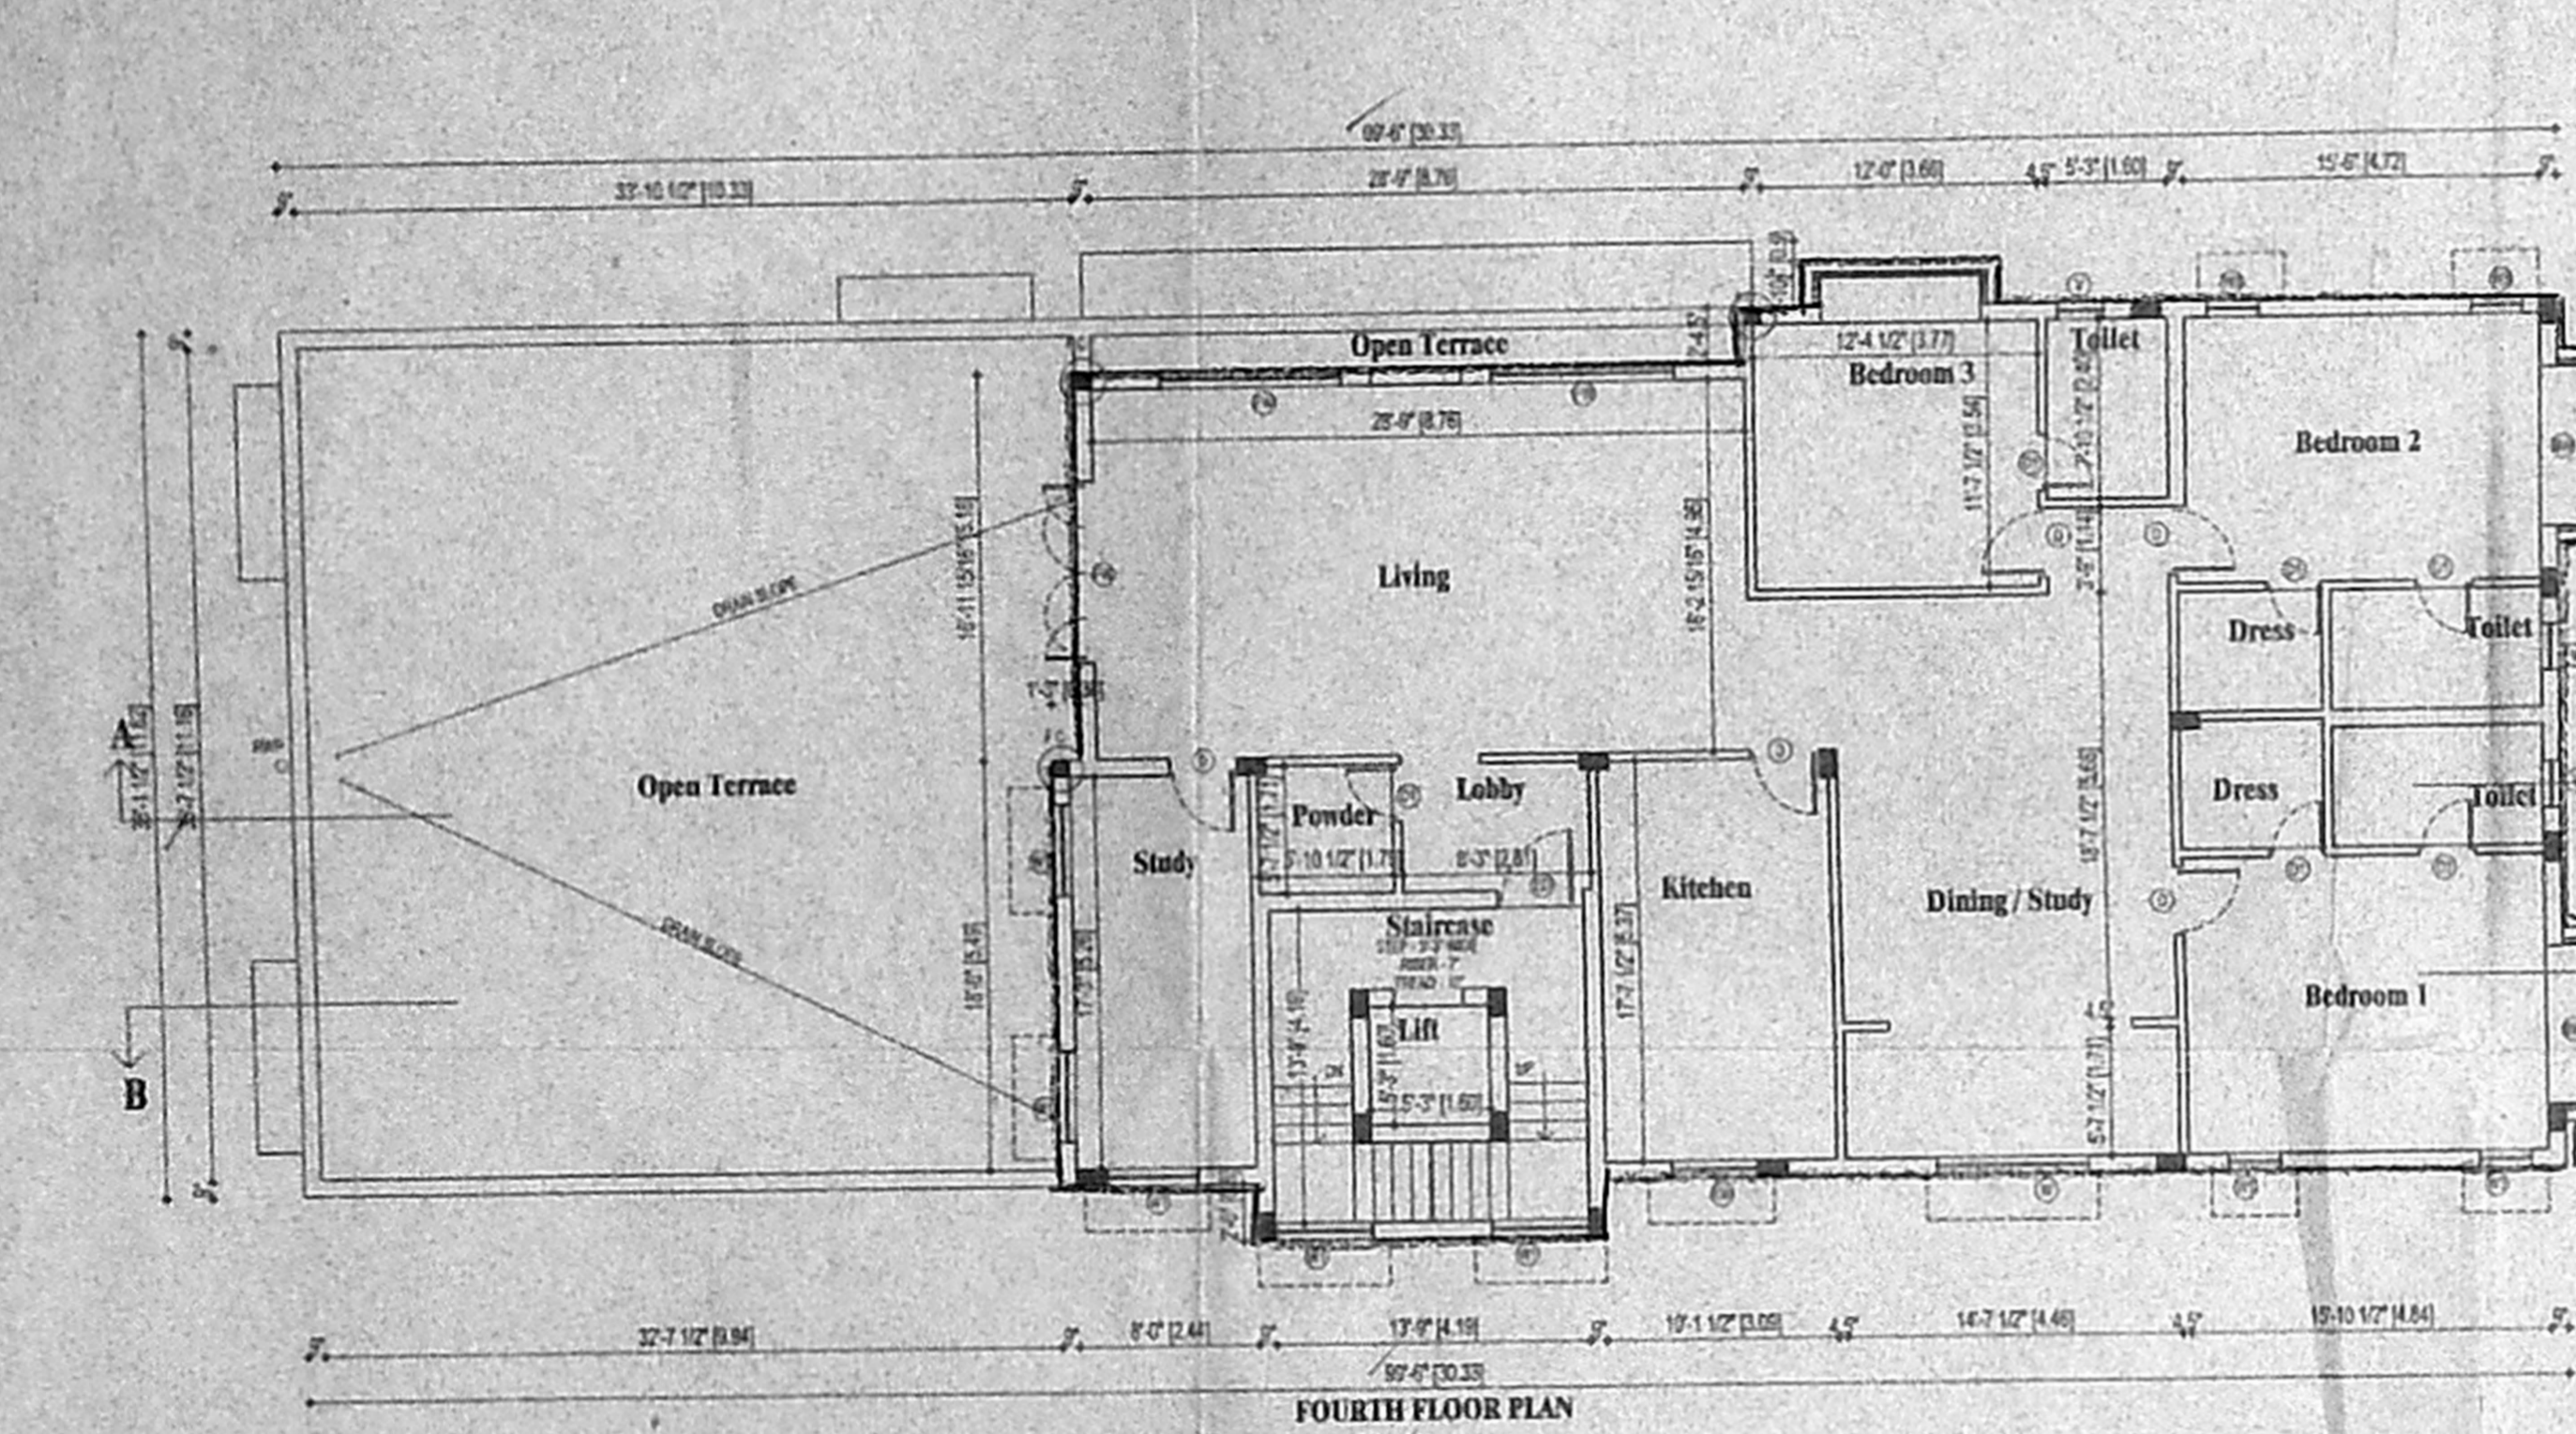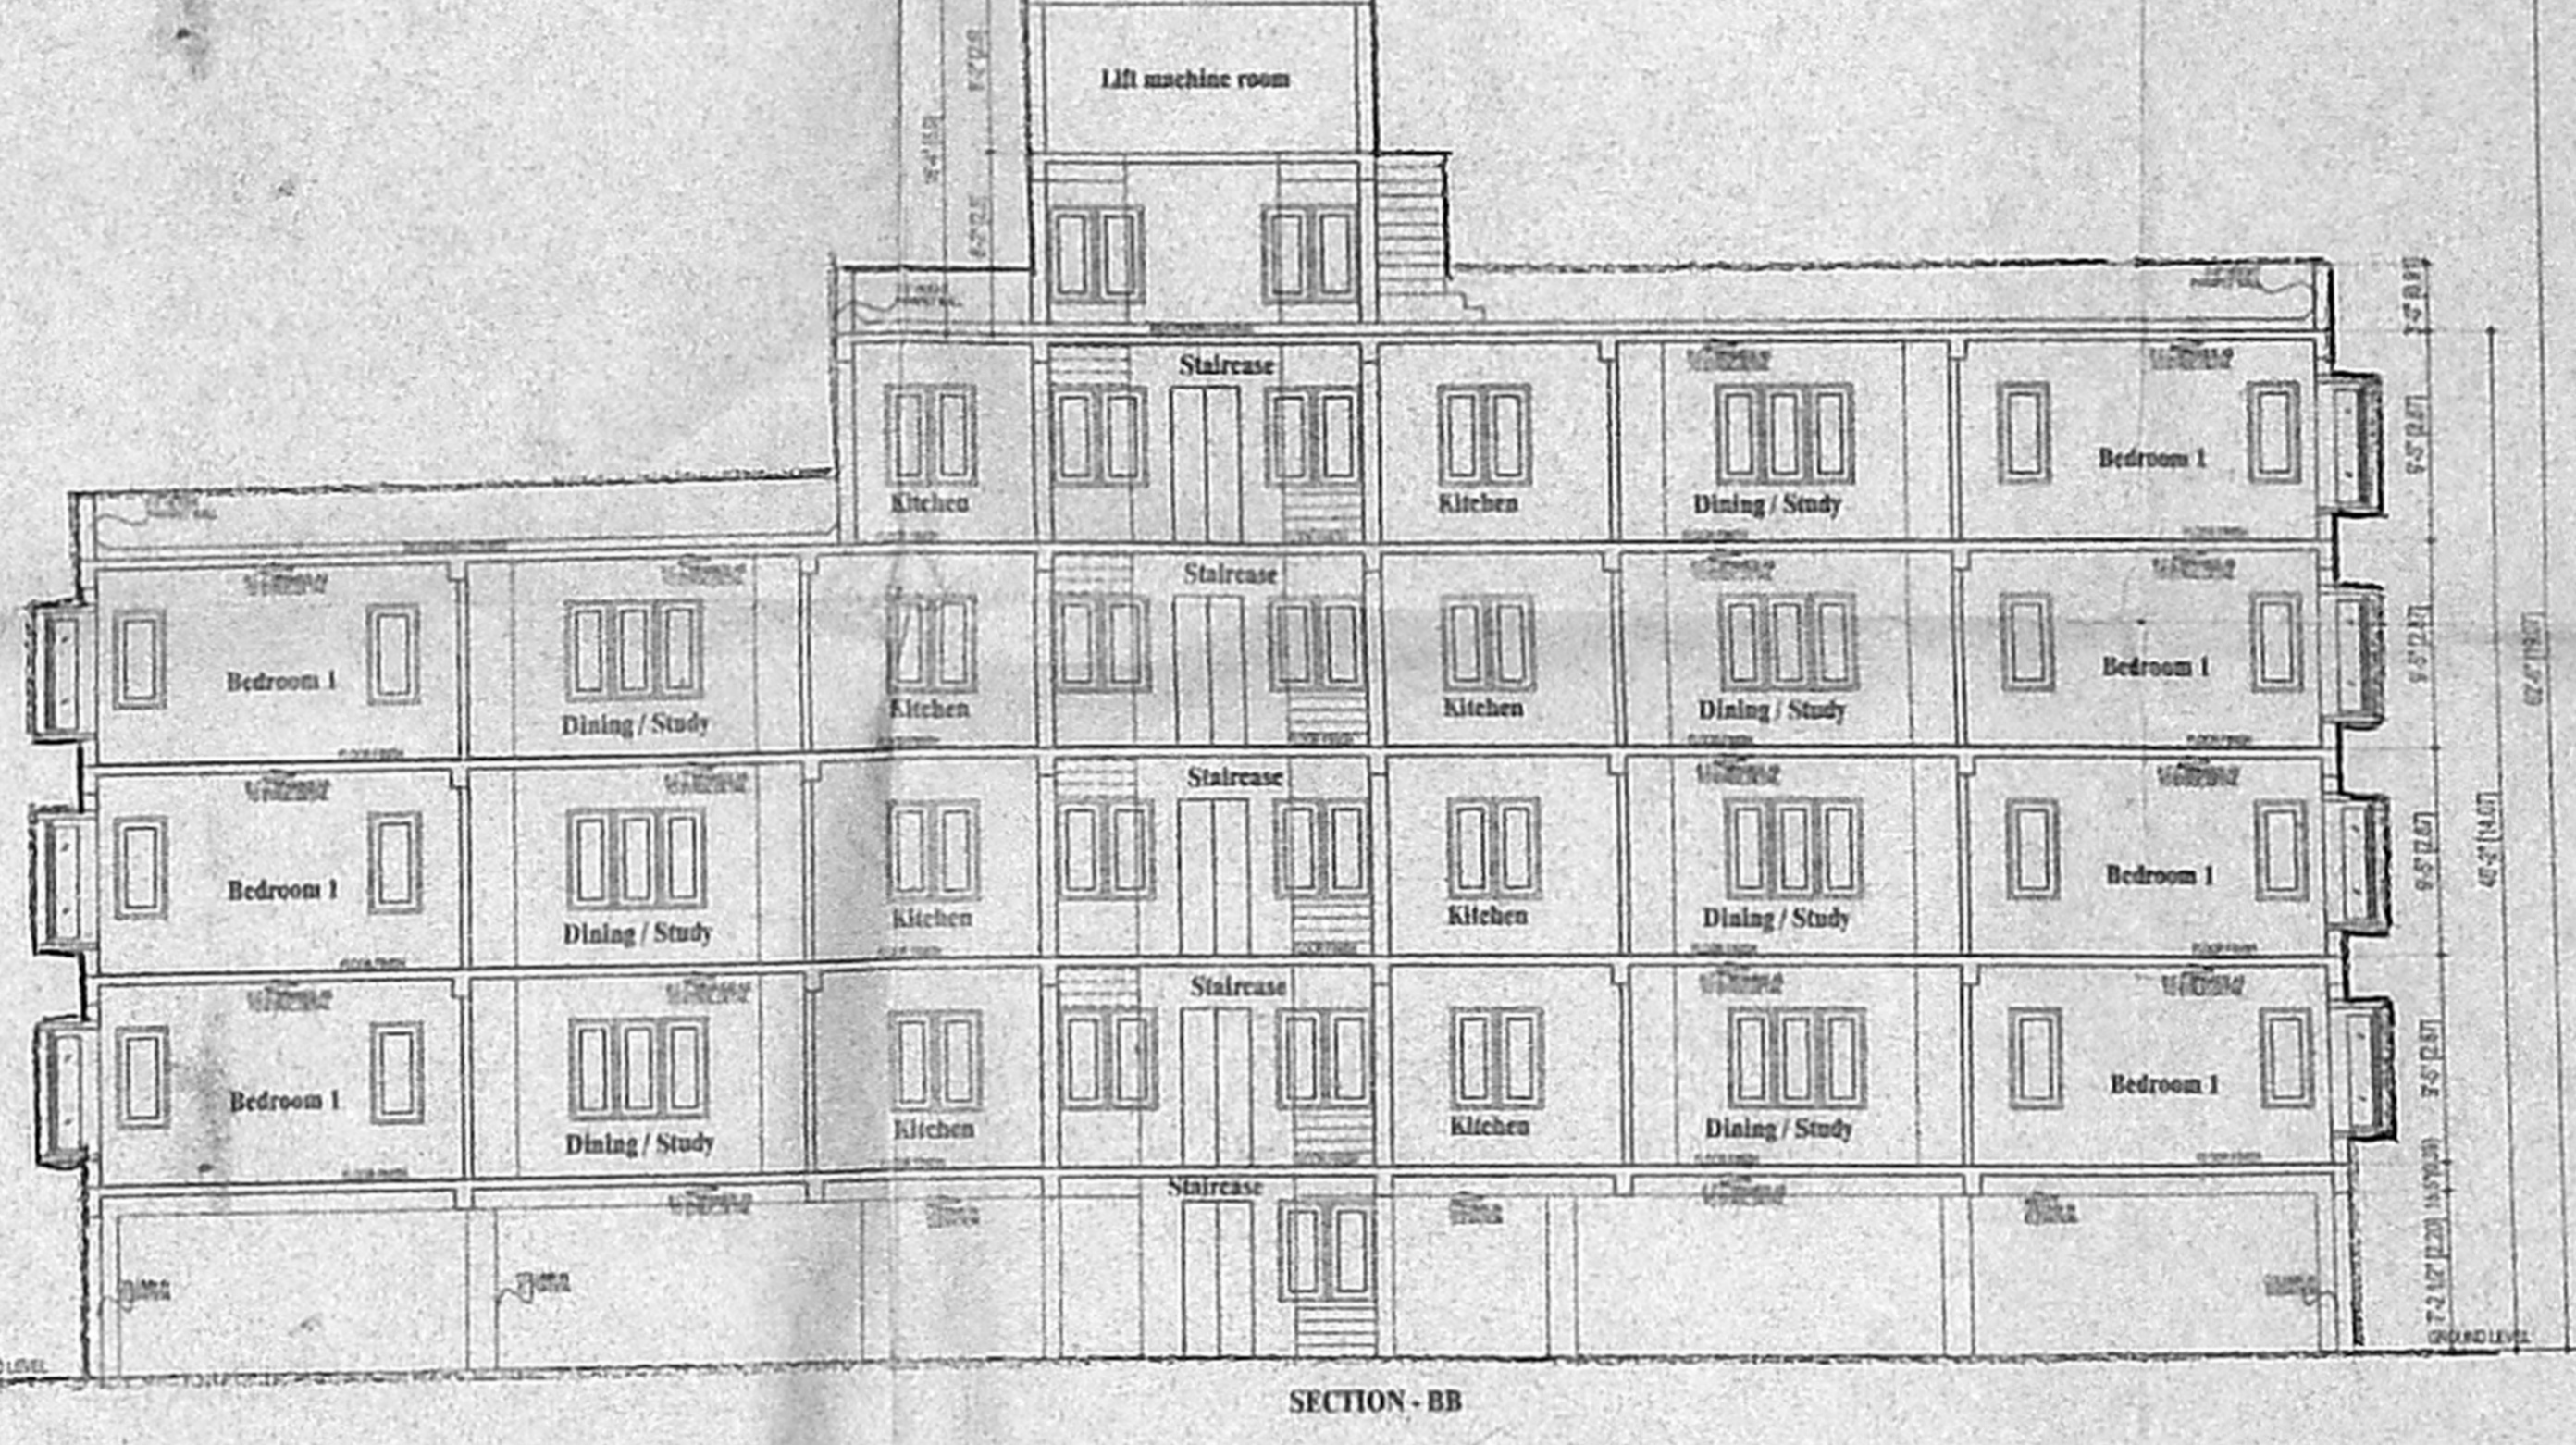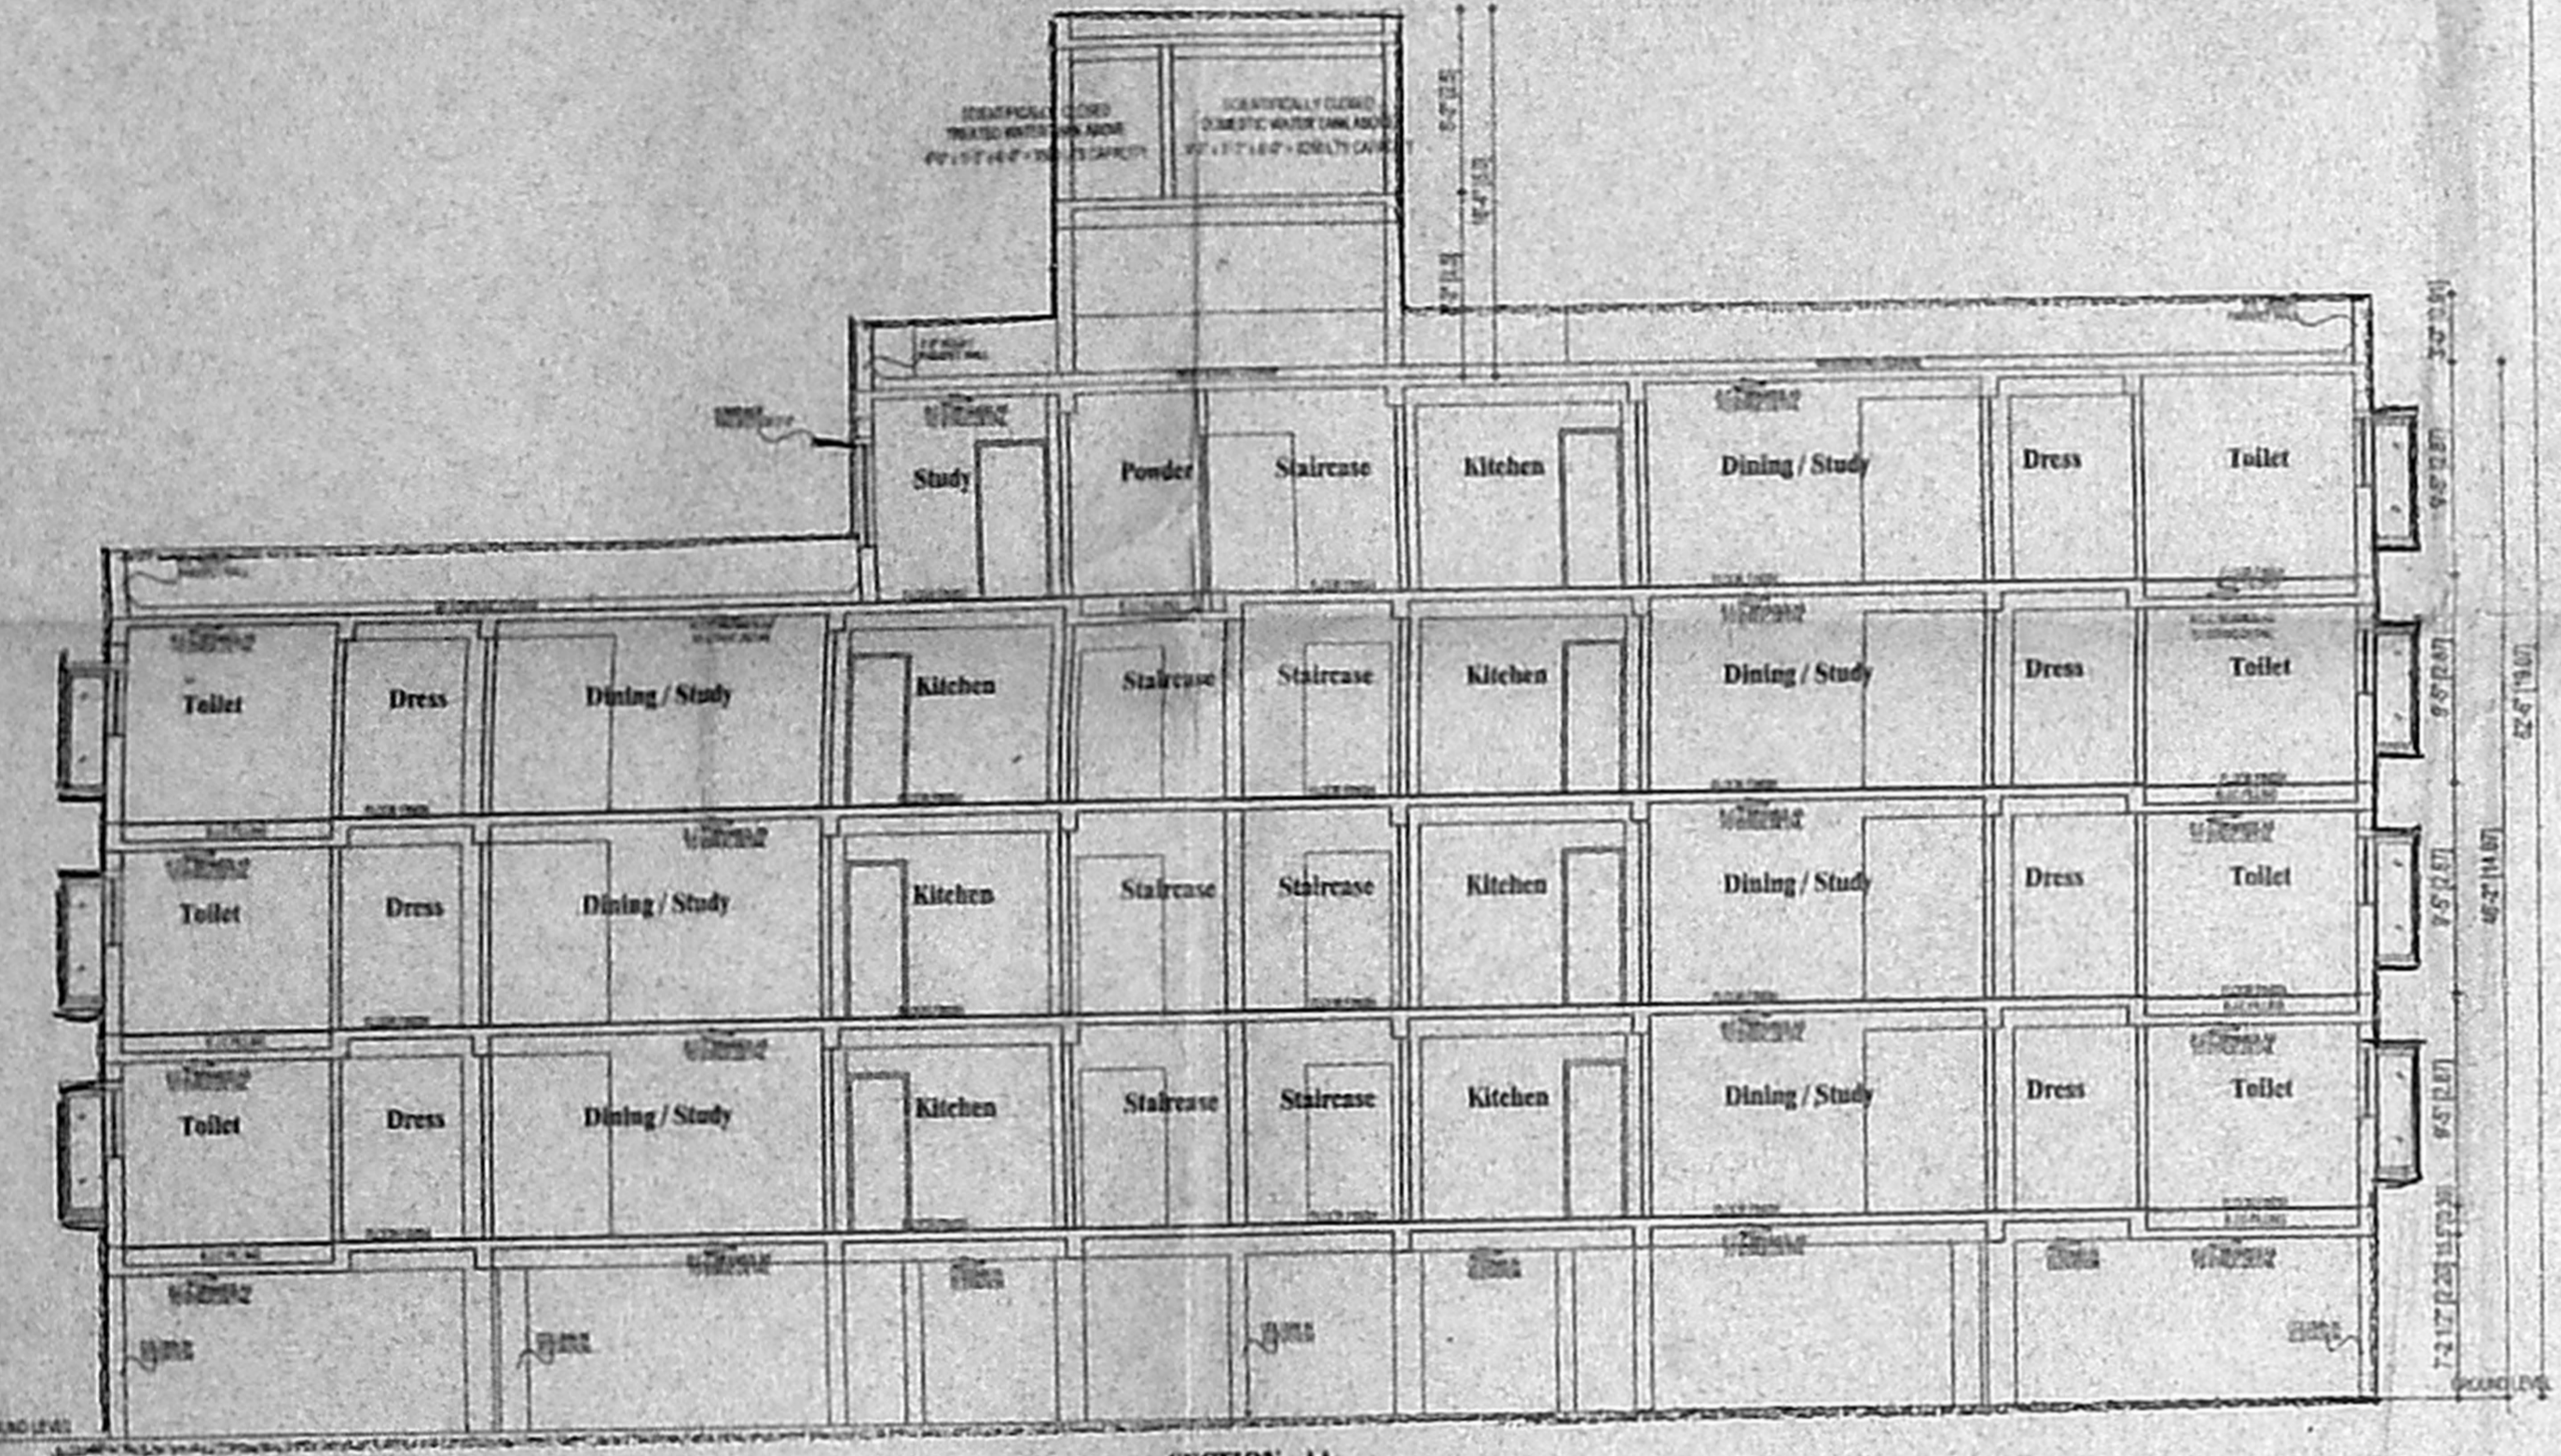

**COLOUR INDICATION**

PROPOSED BUILDING PLOT BOUNDARY ACCESS ROAD SEWER LINE

OWNER'S SIGNATURE  
For LANDOR PROPERTIES LIMITED  
R.V. Shekar  
Director

LICENSED SURVEYOR  
A. VENKAT. B ARCH.  
ARCHITECT LICENSED SURVEYOR  
Class I No. R.A. 01  
62, C.P. Ramaswamy Road  
ALWARPET, CHENNAI-600 018.  
TEL No: 4997465.

nataraj & venkat associates  
Architects  
62, C.P. Ramaswamy Road  
Chennai - 18.  
Tel : 499 74 65

PROPOSED APARTMENT BUILDING AT NEW DOOR NO - 7, BEACH ROAD, ARUNDALE NAGAR, CHENNAI - 90 COMPRISED IN OLD SURVEY NO: 166/2(PART), T S NO: 16, BLOCK NO: 5 OF THIRUVANMIYUR VILLAGE, MYLAPORE, TRIPULICANE TALUK CHENNAI DISTRICT, DIVISION-155 ZONE- X

DRAWING TITLE  
CORPORATION DRAWING

DRAWN K.C.K. CHECKED  
SCALE 1" = 8' - 0" DATE 06-12-04

001