




SUMP DETAIL

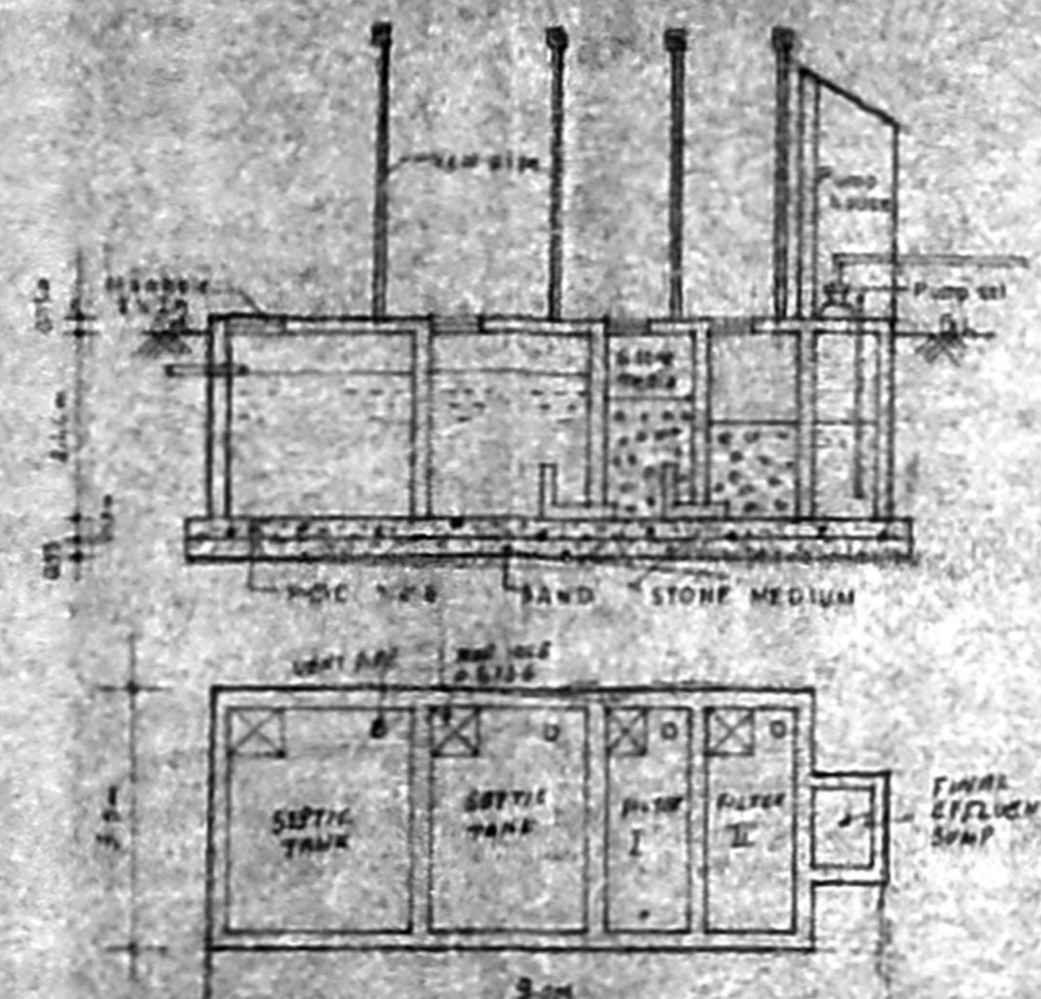


WASTE WATER & DISPOSAL WATER TREATMENT PLANT SEPTIC TANK DETAIL

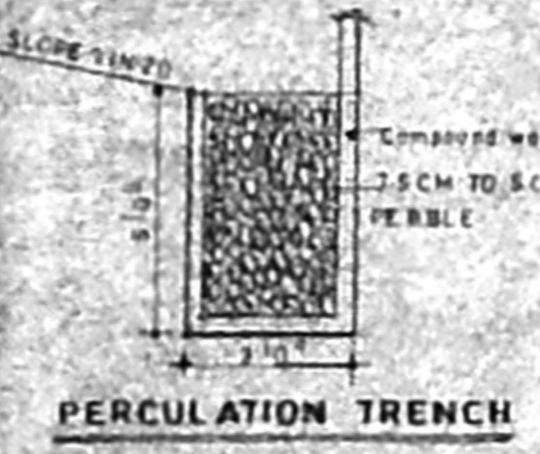


PERCOLATION TRENCH

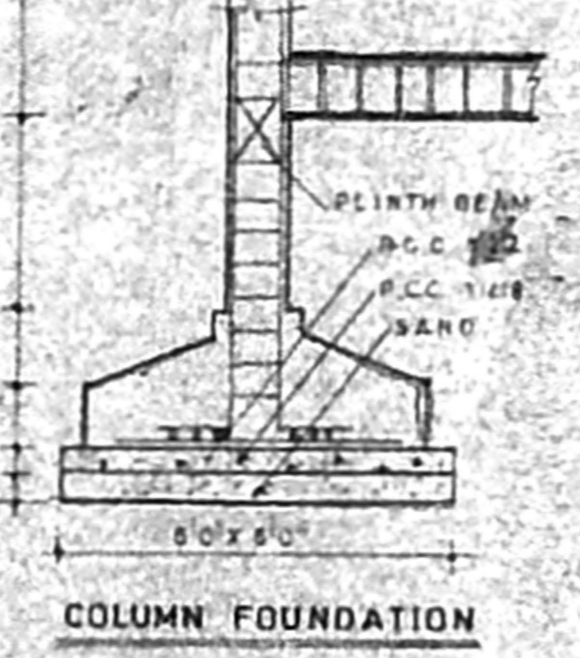


COLUMN FOUNDATION

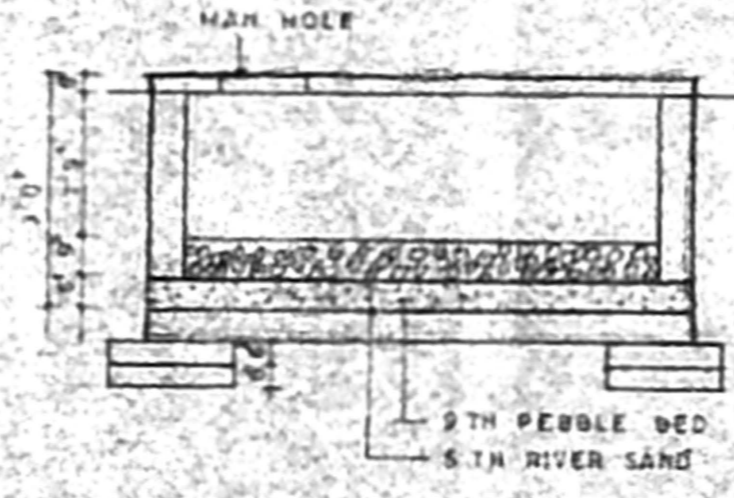

Rain water Harvesting Collecting Sump Detail

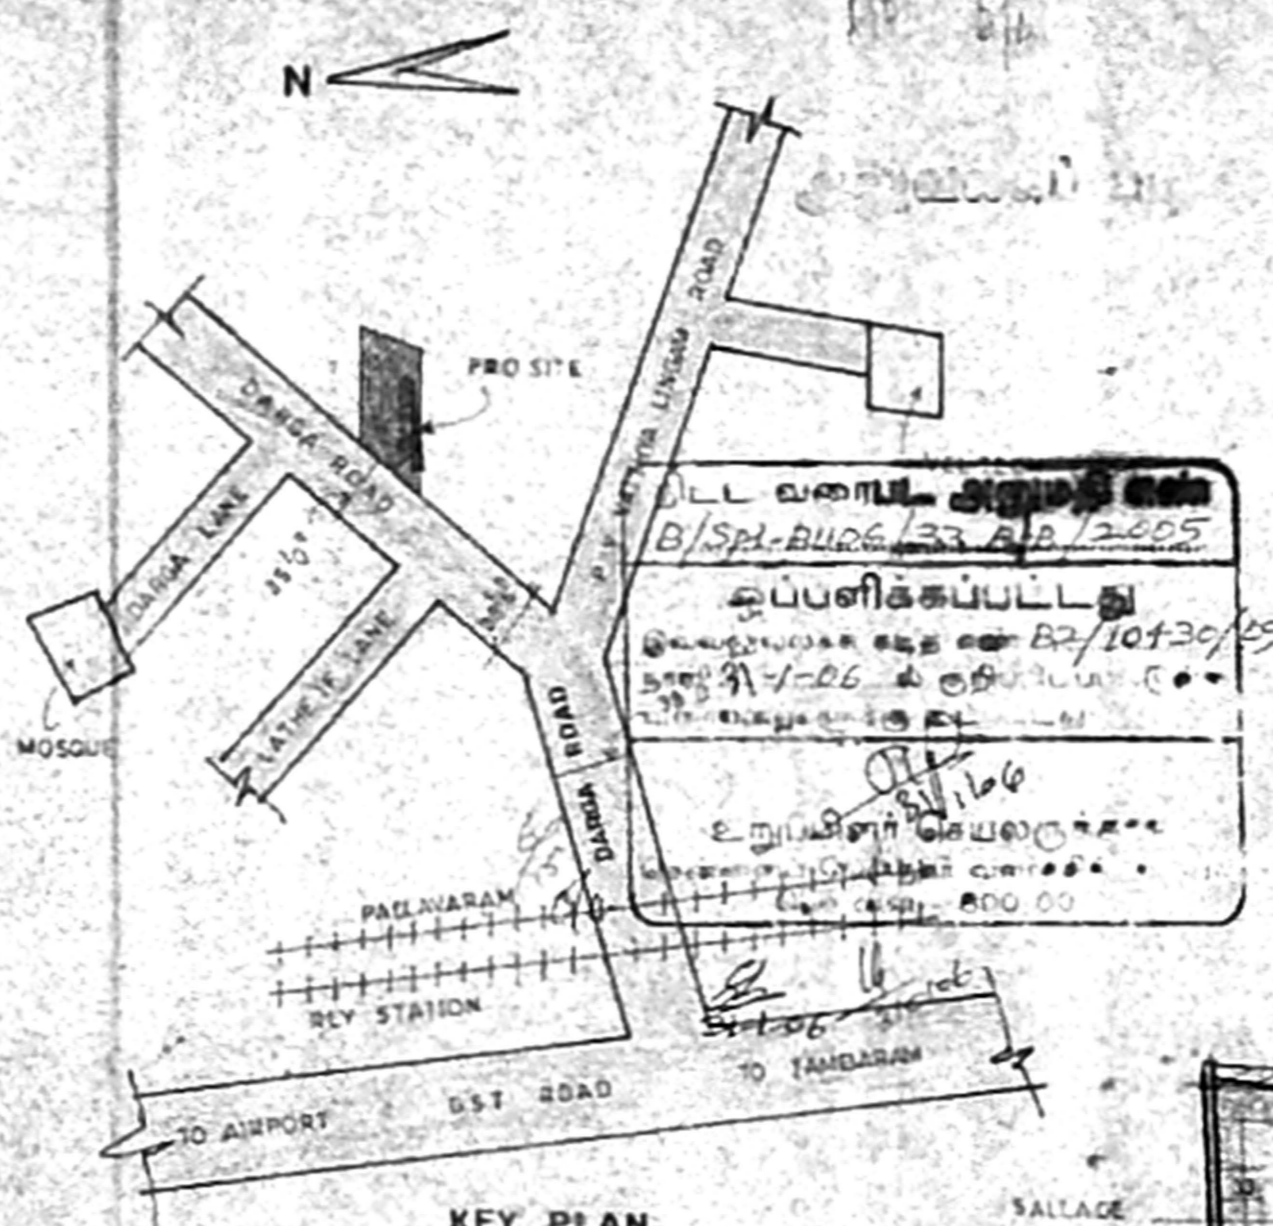


KEY PLAN

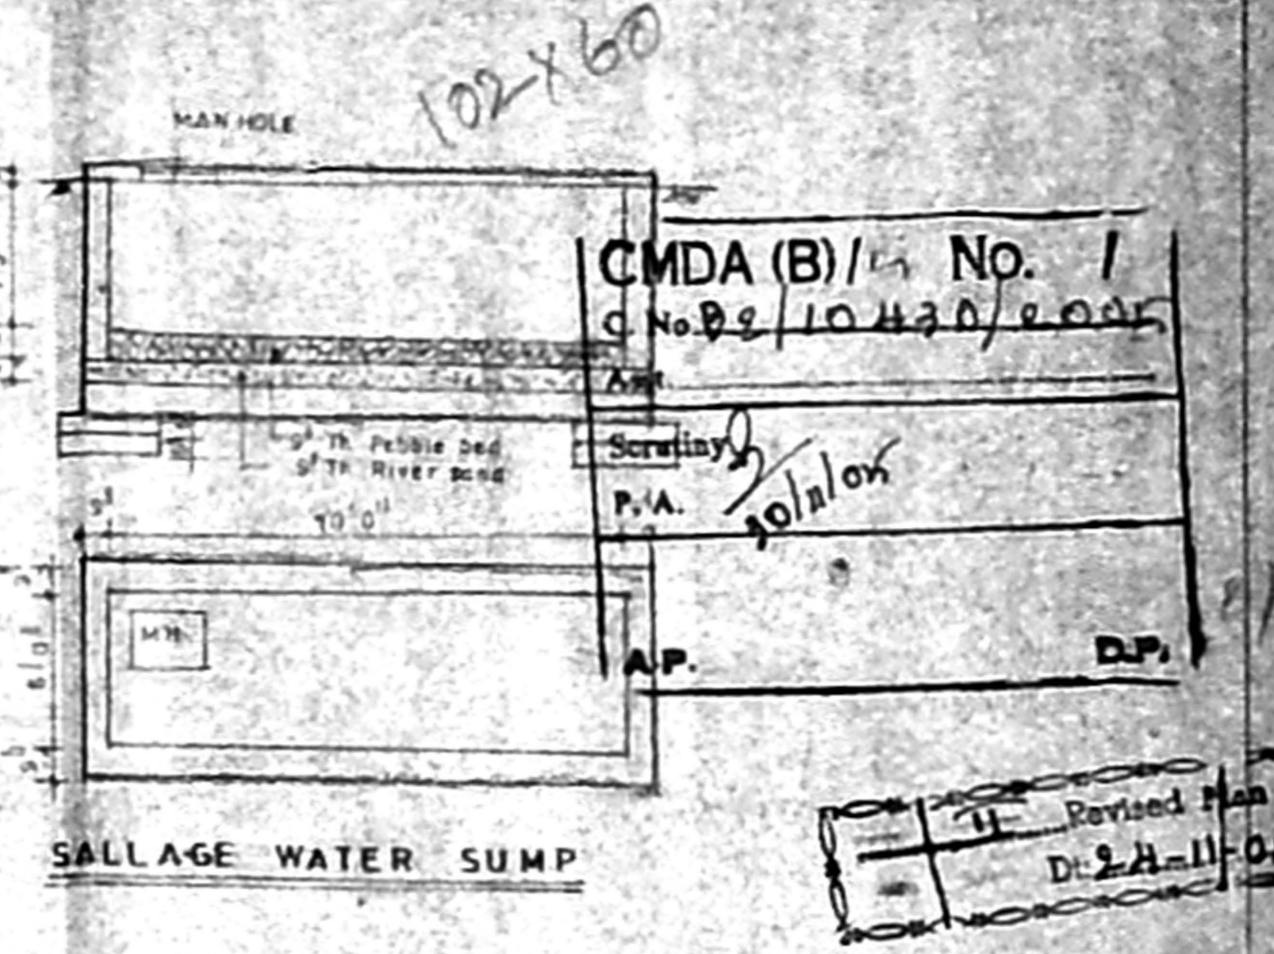


SALLAGE WATER SUMP

CMDA (B)/14 No. 1  
C.No. 22/10430/2005


Revised Plan  
Dr. H. H. D.

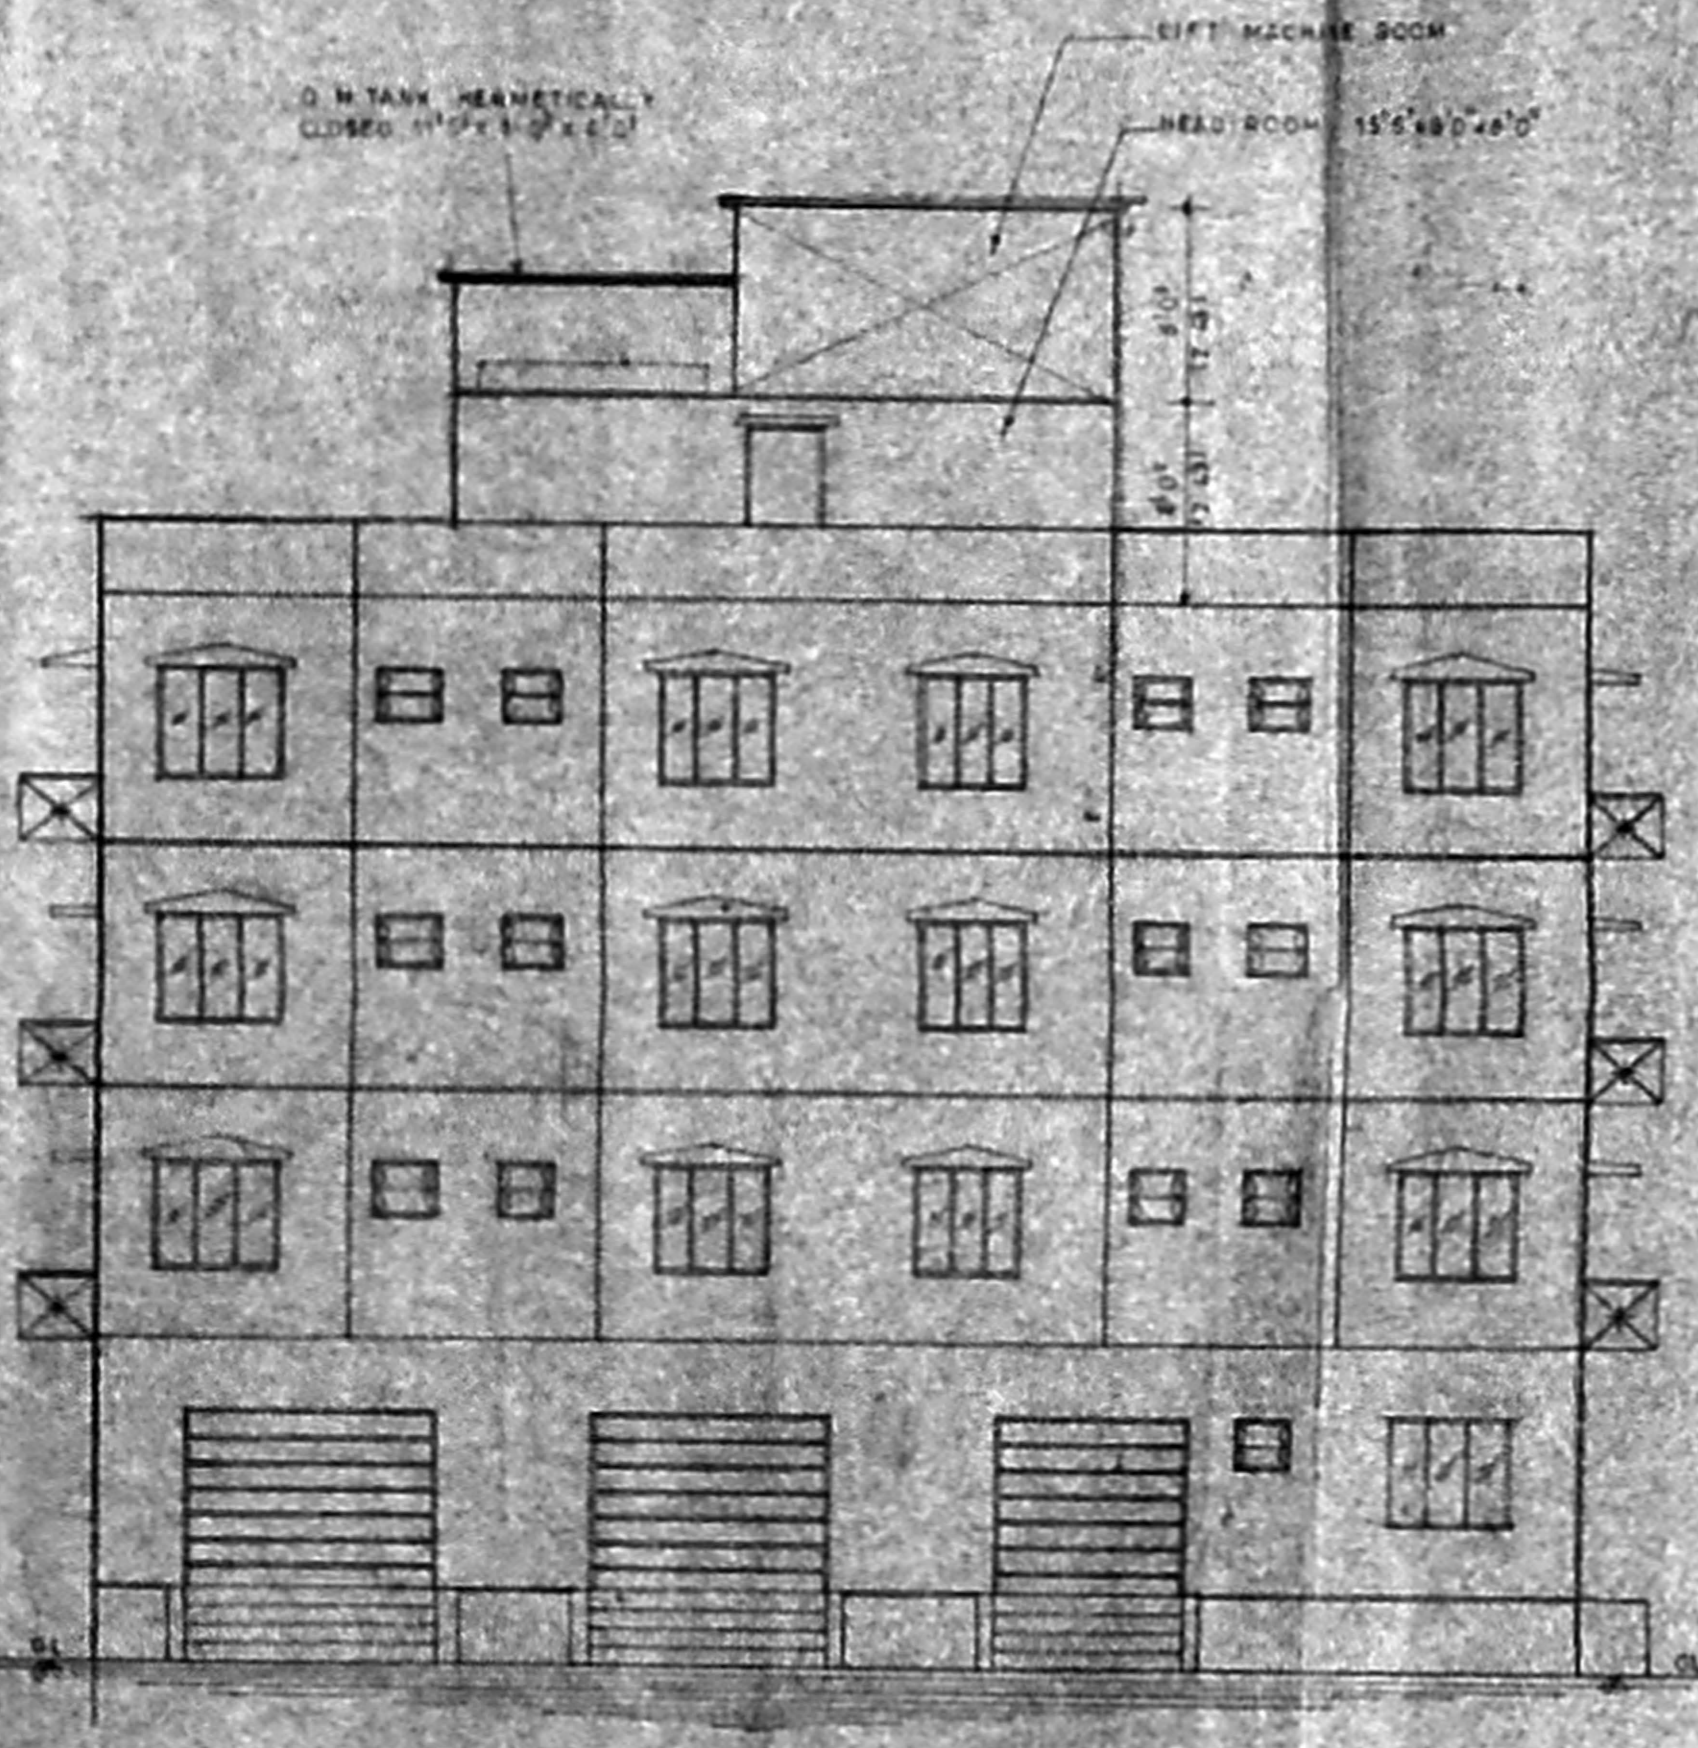

ELEVATION

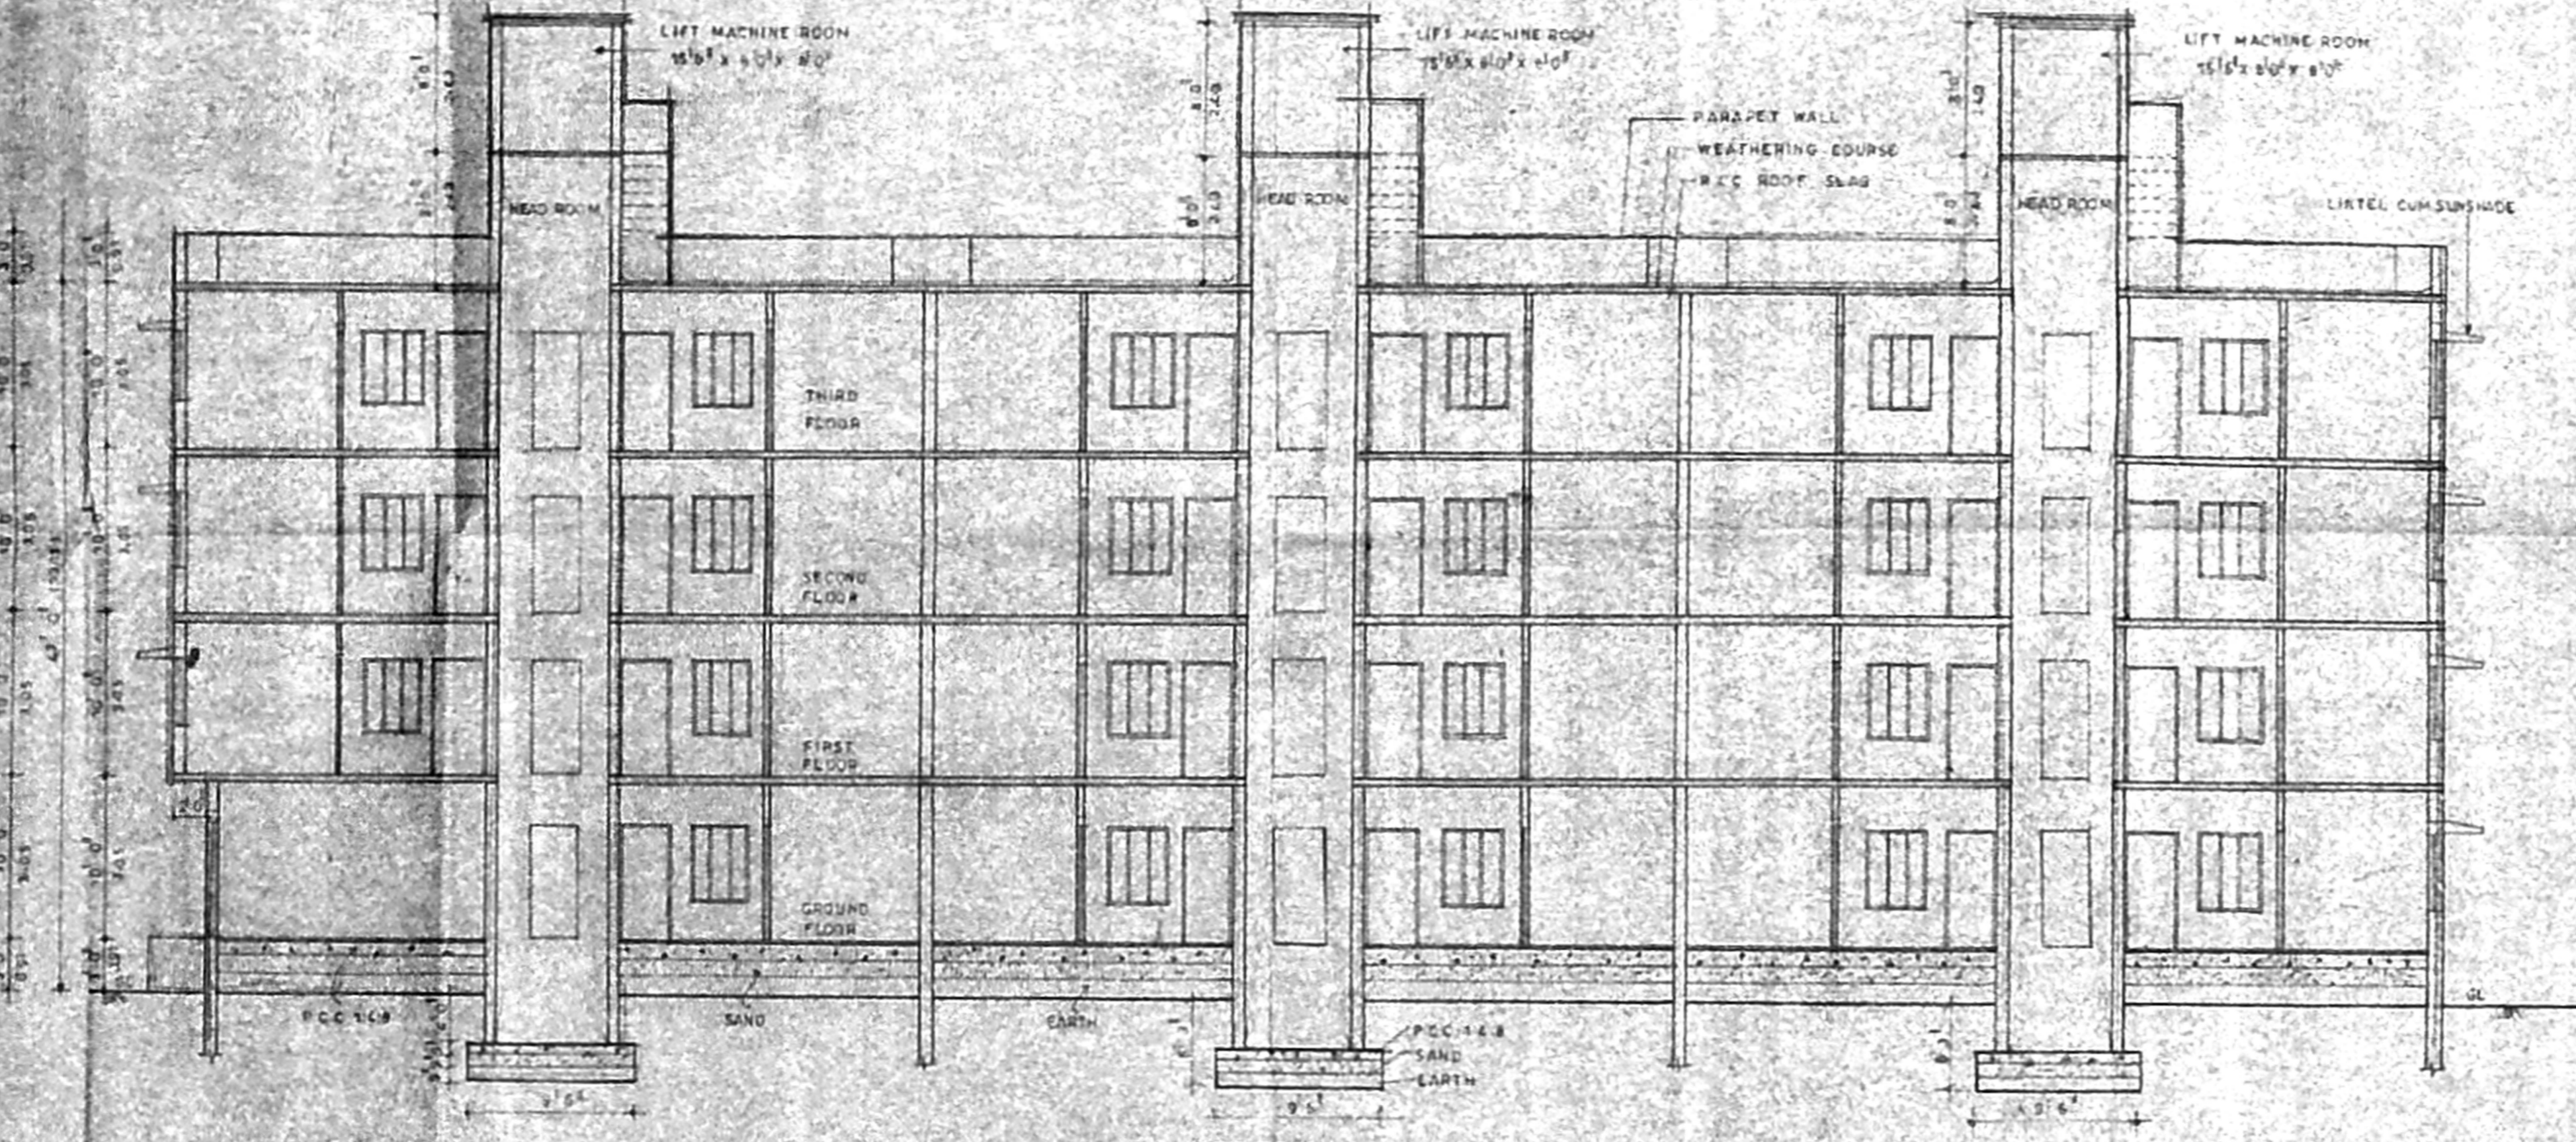

SECTION AA

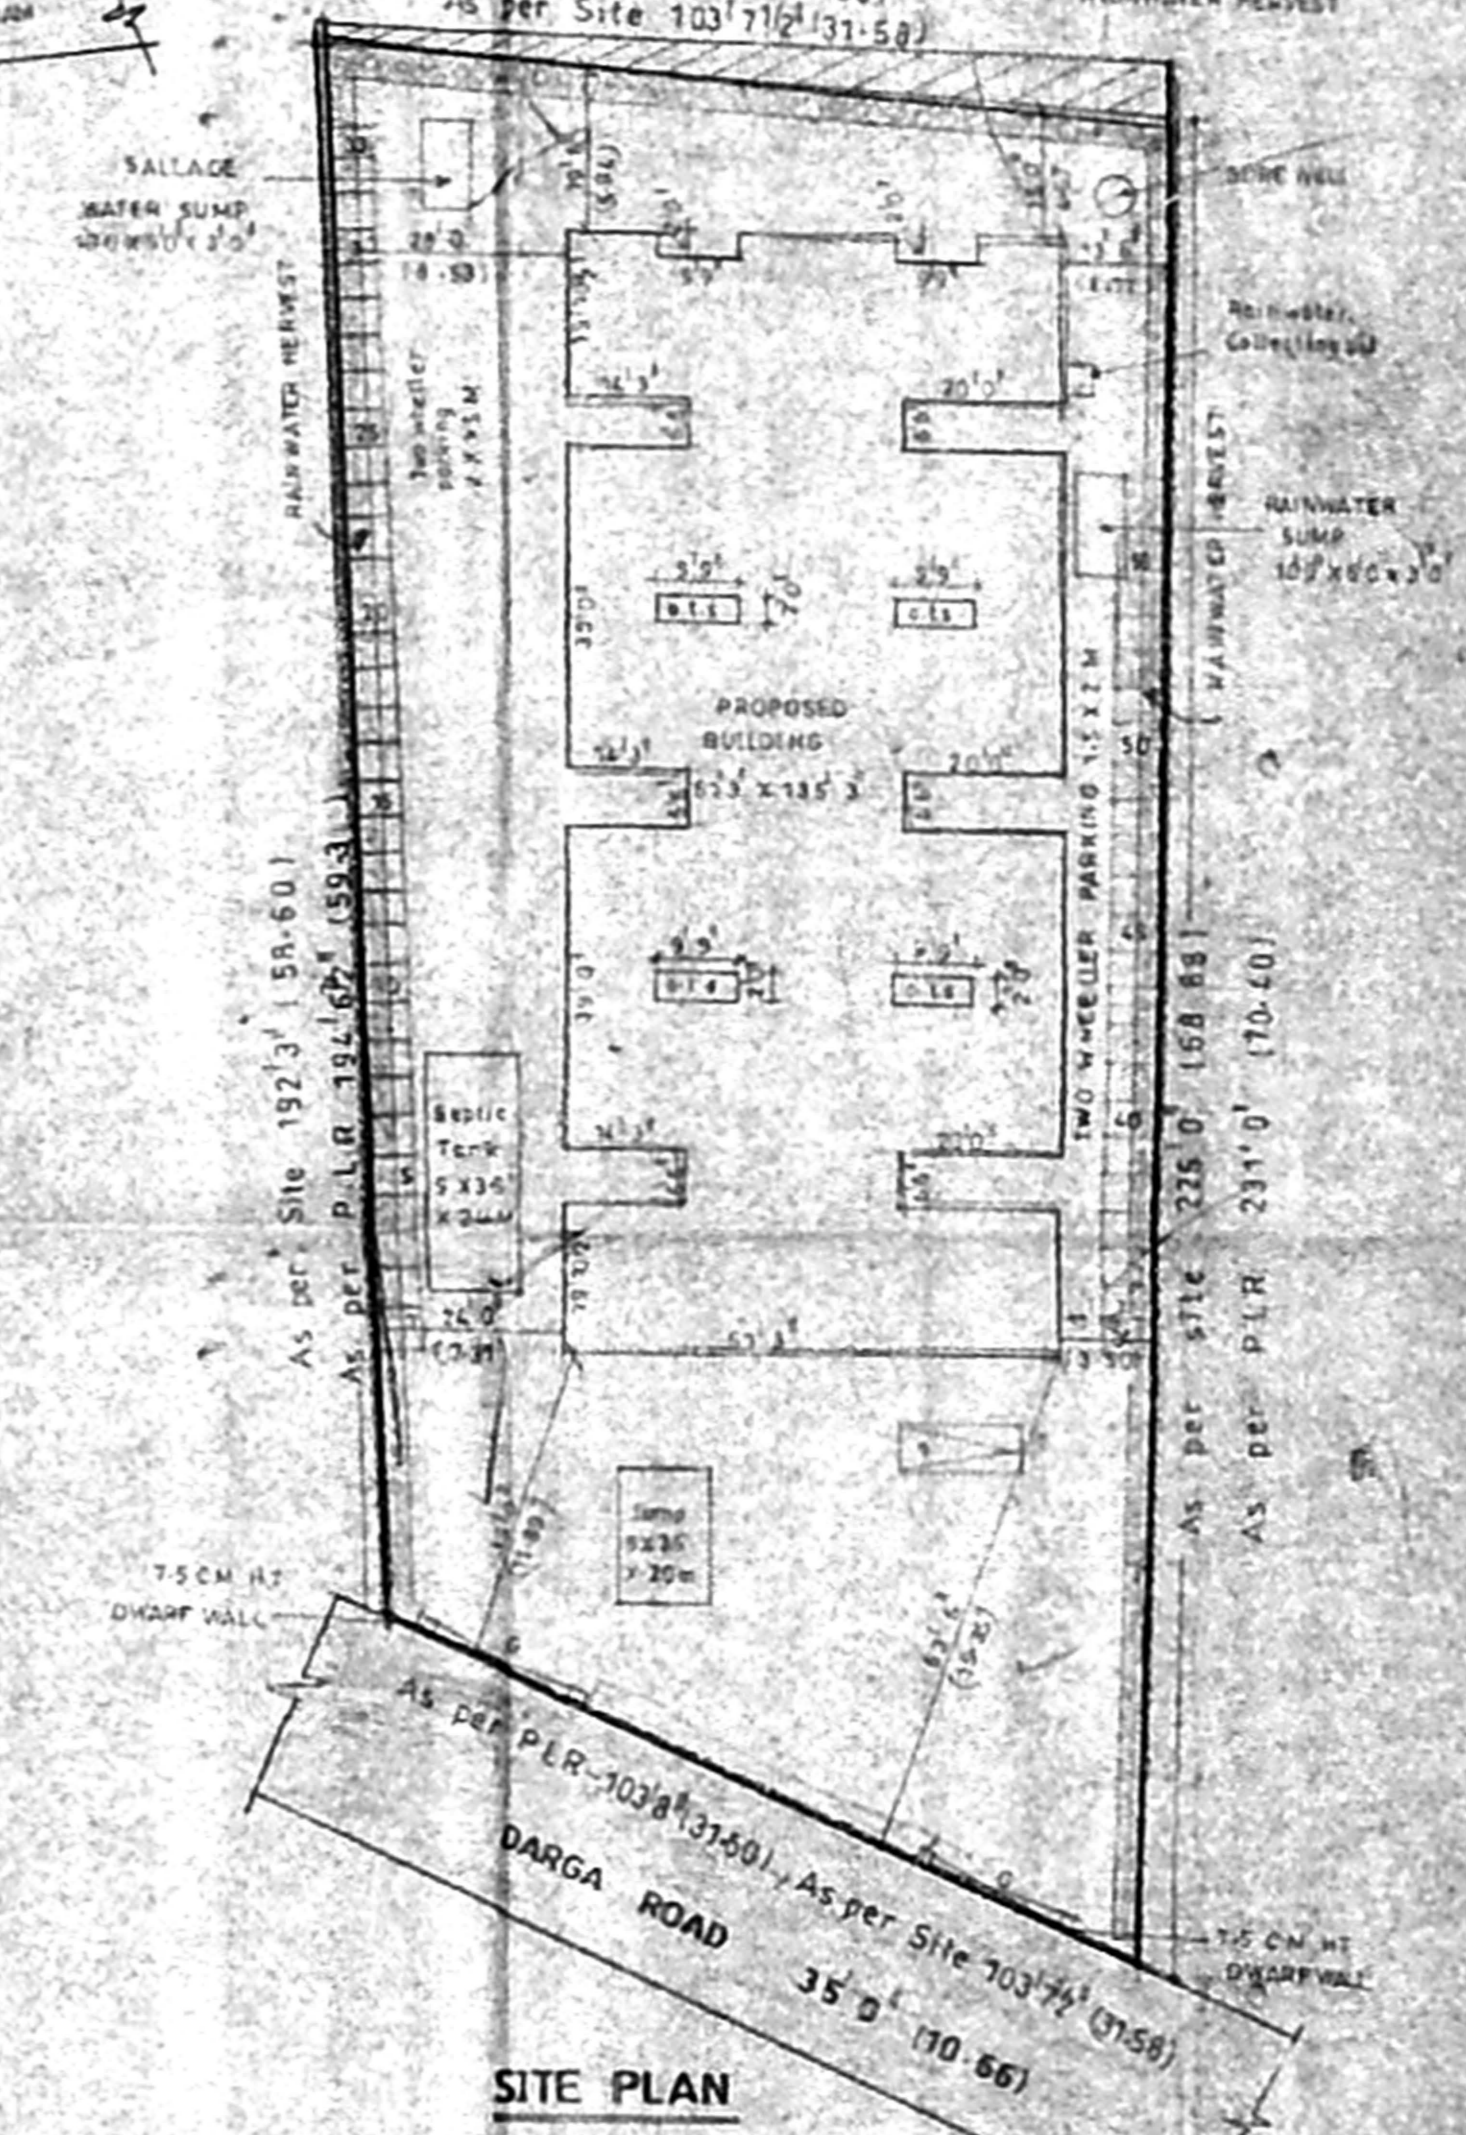

SITE PLAN

PLAN SHOWING THE PROPOSED CONSTRUCTION AT RESIDENTIAL FLATS IN S.NO: 311/181A PART, OLD DOOR NO: 48 DARGA ROAD, ZAMIN PALLAVARAM, CHENNAI T.S.NO:60, WARD NO:8, BLOCK NO:26, PALLAVARAM MUNICIPALITY.

**Specification**  
 FOUNDATION IN R.C.C COLUMN FOUNDATION  
 BRICK WORK IN CM 13 IN SUPERSTRUCTURE  
 PLASTERING IN CM 1:3  
 FLOORING IN MARBLE & TILES  
 ROOF SLAB LINTEL SUNSHADE ARE OF R.C.C 1:2:4  
 ALL DOORS AND WINDOW ARE OF COUNTRY WOOD  
 WEATHERING COURSE WITH BRICK JELLY LIME CONC

**Joinery details**

R S	ROLLING SHUTTER	7'0" x 8'0"
M D	MAIN DOOR	3'3" x 7'0"
D	DOOR	3'0" x 7'0"
D1	DOOR	2'6" x 7'0"
W	WINDOW	6'0" x 4'0"
W1	WINDOW	2'6" x 4'0"
W2	WINDOW	4'0" x 3'0"
FW	FRENCH WINDOW	2'6" x 6'0"
V	VENTILATOR	2'0" x 2'0"

**Area details**

PLOT EXTENT		
As per Patta	22050.00 Sqft	2050.00 Sqm
As per Sole deed	21500.00	2006.70
Ground Floor F.S.I	7102.99	660.00
Non F.S.I Area	345.44	32.92
First Floor Area	8109.93	753.44
Second Floor Area	8109.93	753.44
Third Floor Area	8109.93	753.44
<b>Total</b>	<b>37436.75</b>	<b>2920.40</b>
Plot coverage	38%	F.S.I - 14.56

**Colour index**

PROPOSED	[Symbol]
ROAD	[Symbol]
BOUNDARY	[Symbol]

LOGANATHAN HARI KUMAR  
 ARCHITECT  
 HARKTEK CONSULTANTS  
 ARCHITECTS - ENGINEERS - PLANNERS  
 3B, #2, Valluvar Street High Road,  
 Nungambakam, Chennai - 600 034.  
 D: 0228690, Cell: 98400-16951