



OFFICE COPY


Planning Permit No. B3/20653/05
APPROVED
 SUBJECT TO THE CONDITIONS
 THIS OFFICE LET
 No. B3/20653/05 D1 - 07-07
 FOR MEMBER SECRETARY
 CHENNAI METROPOLITAN
 DEVELOPMENT AUTHORITY
 CHENNAI - 600 008

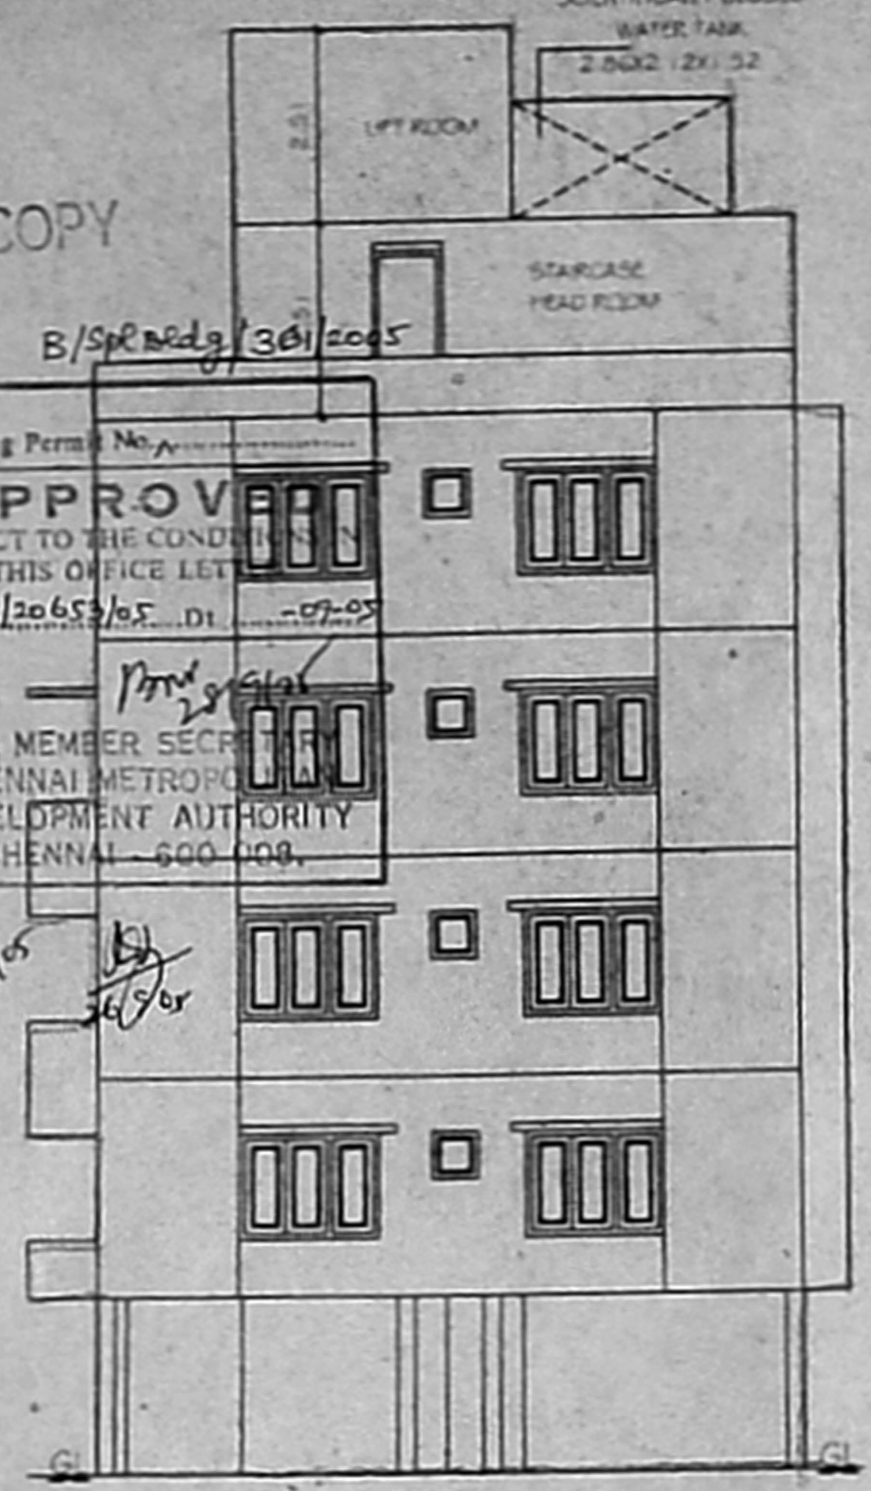


FRONT ELEVATION

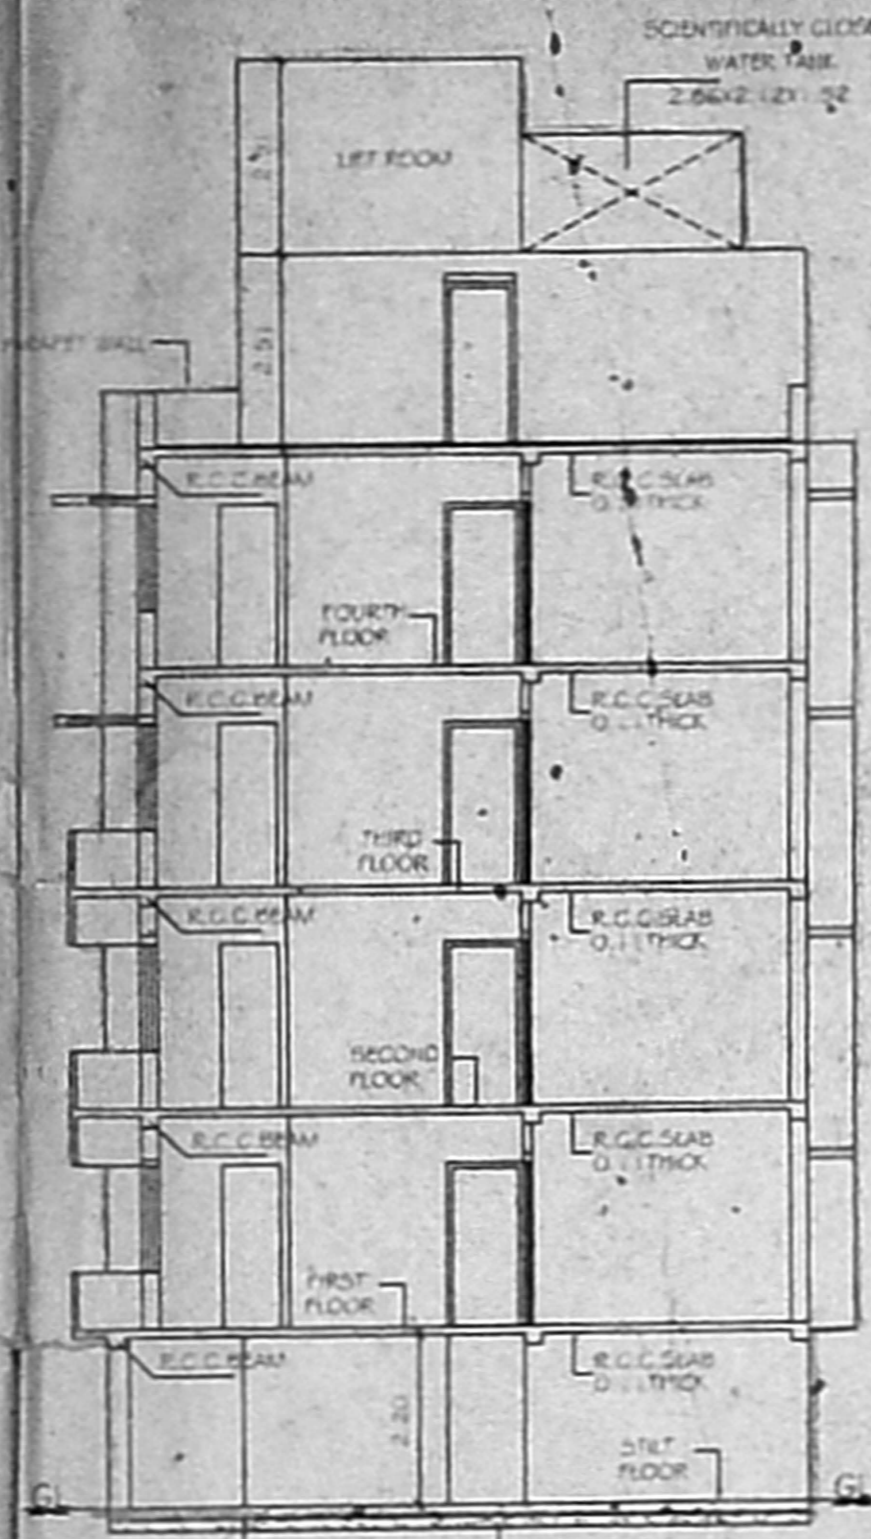


SECTION A-A

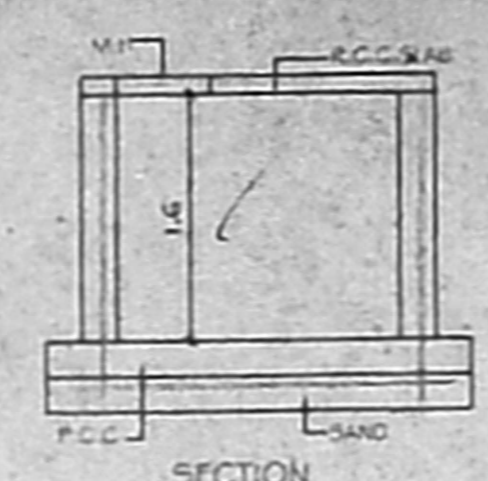


PLAN SUMP DETAIL

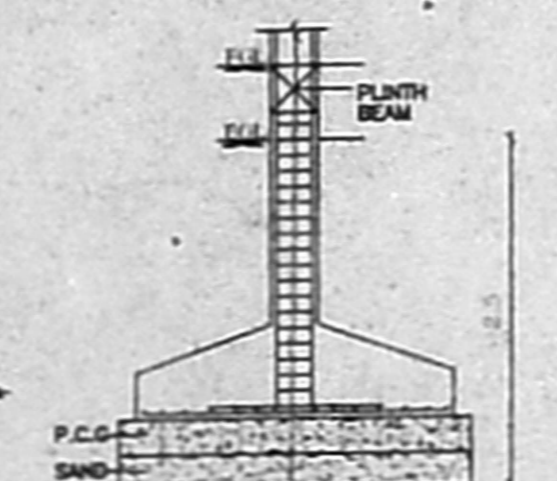


FOUNDATION DETAIL

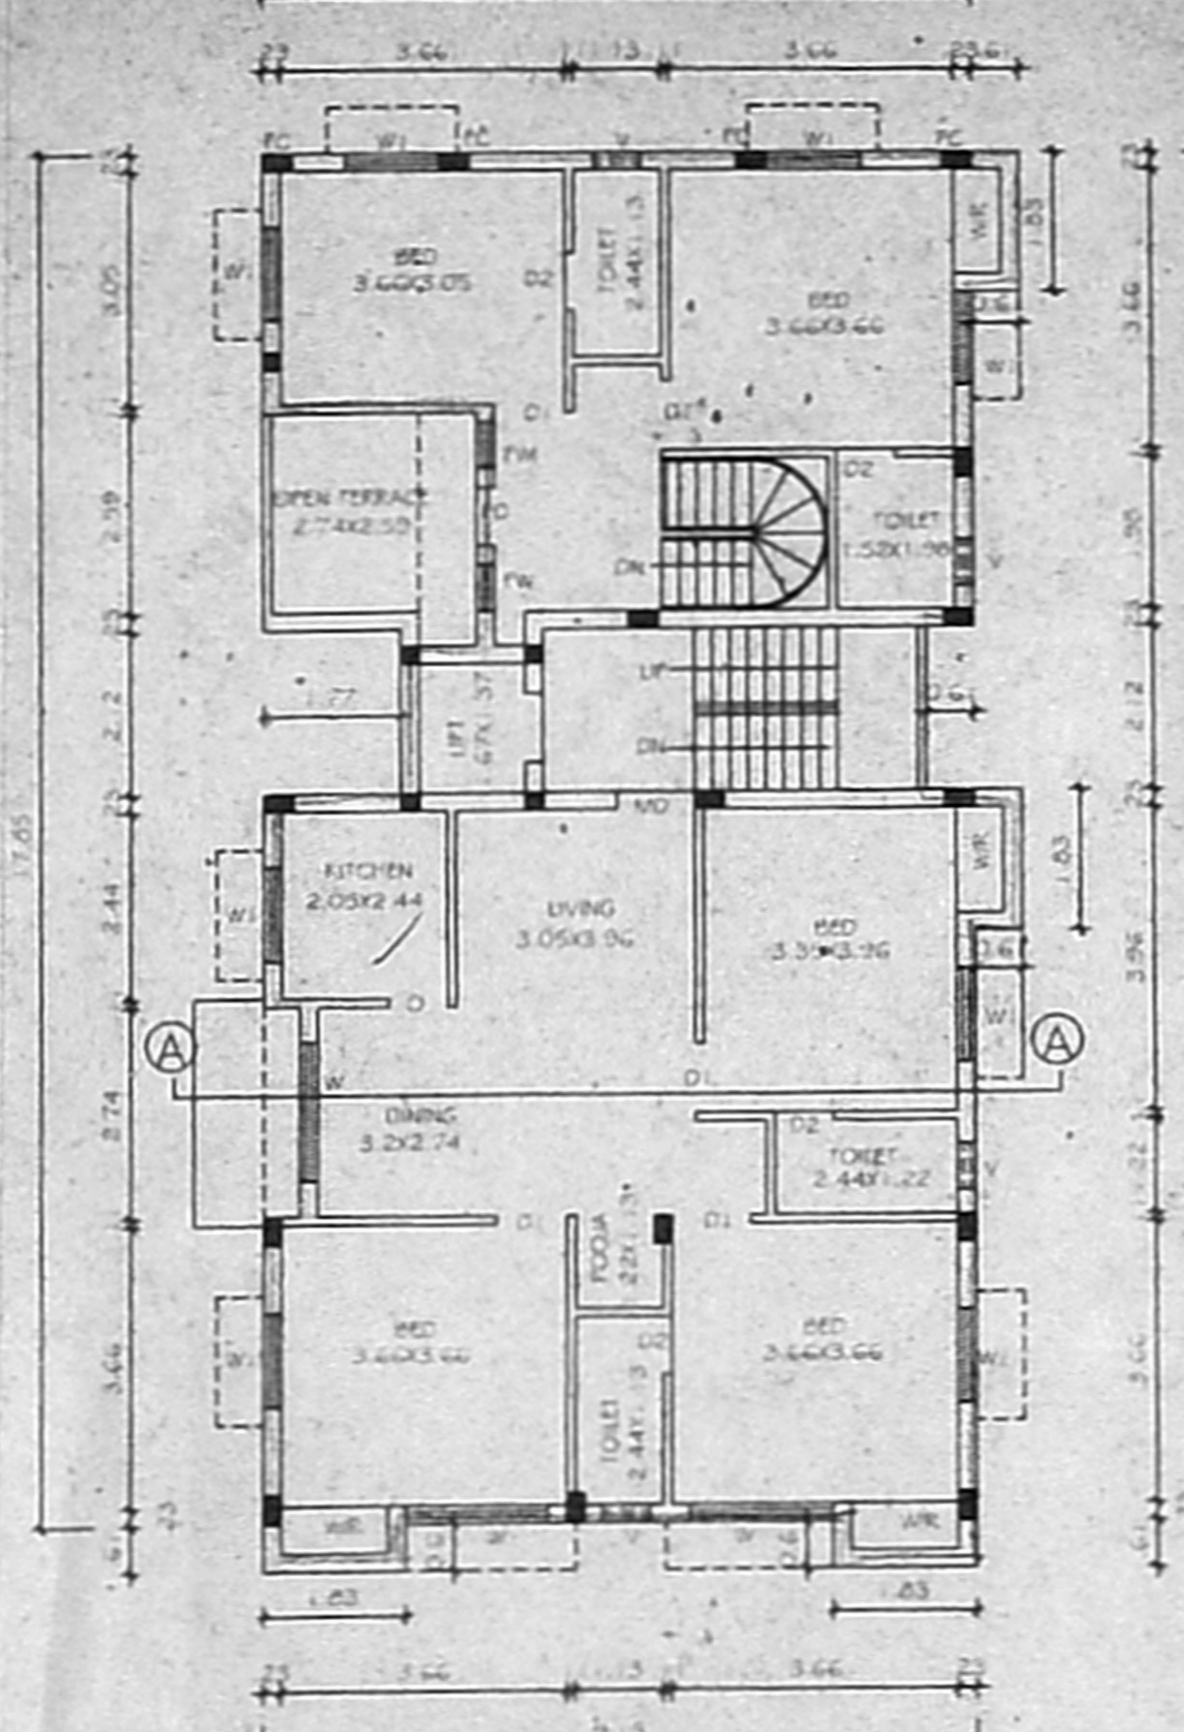

FOURTH FLOOR PLAN

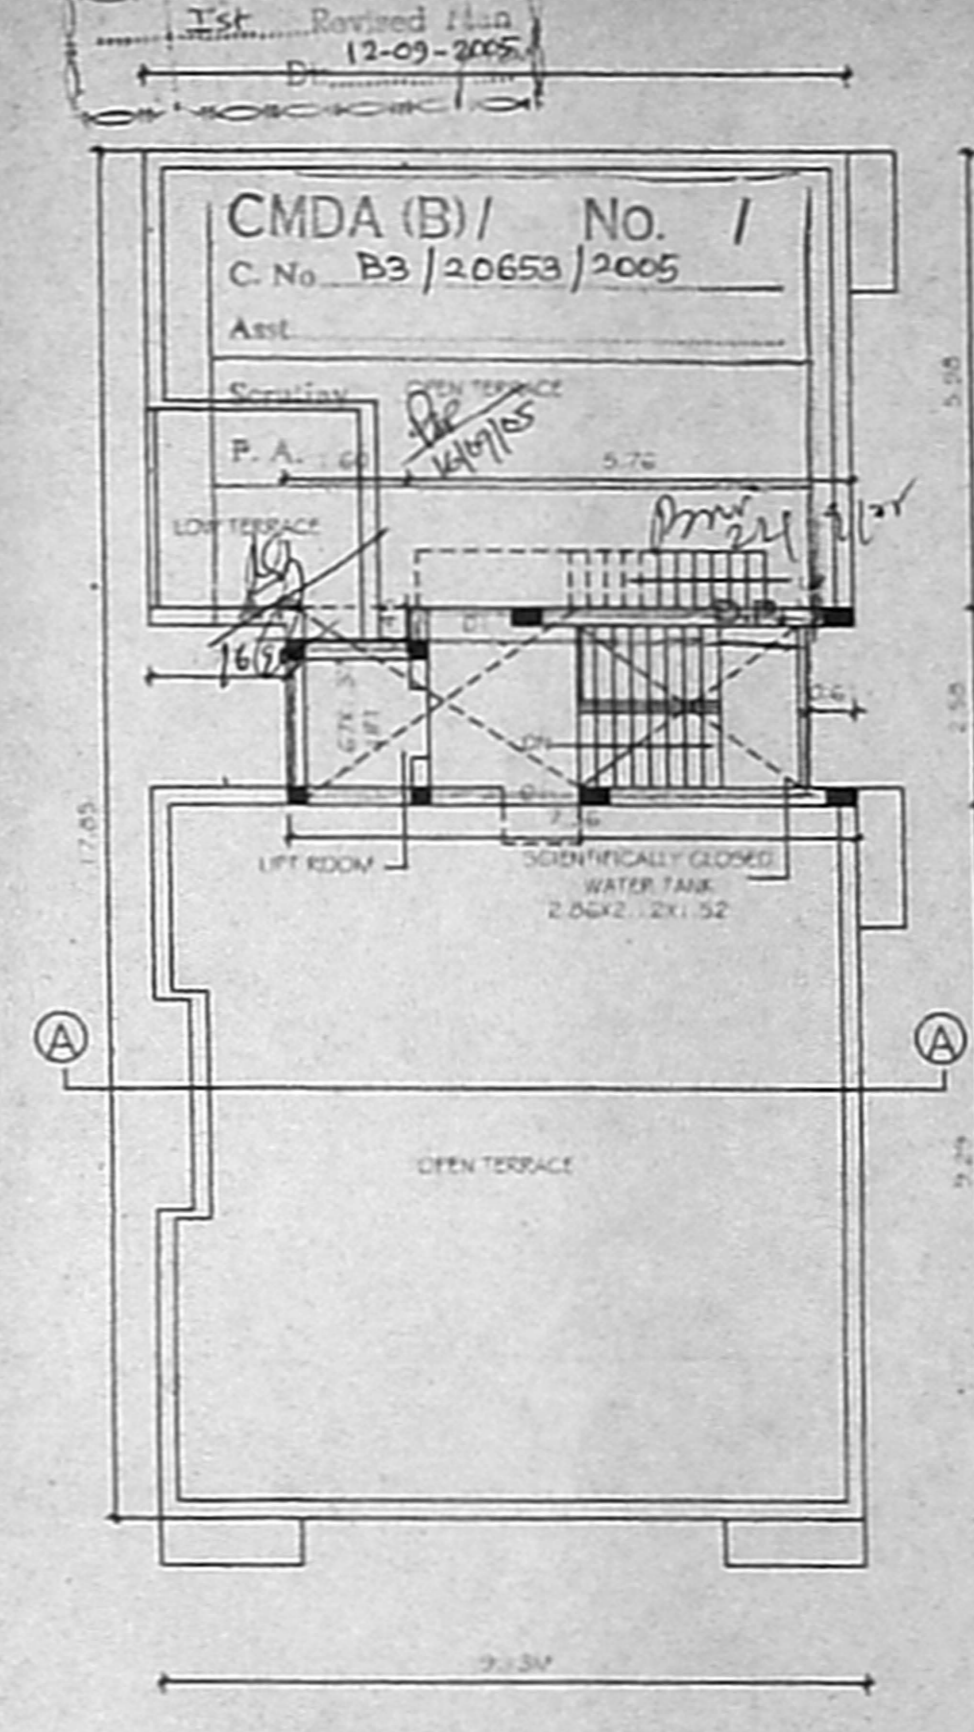

TERRACE FLOOR PLAN

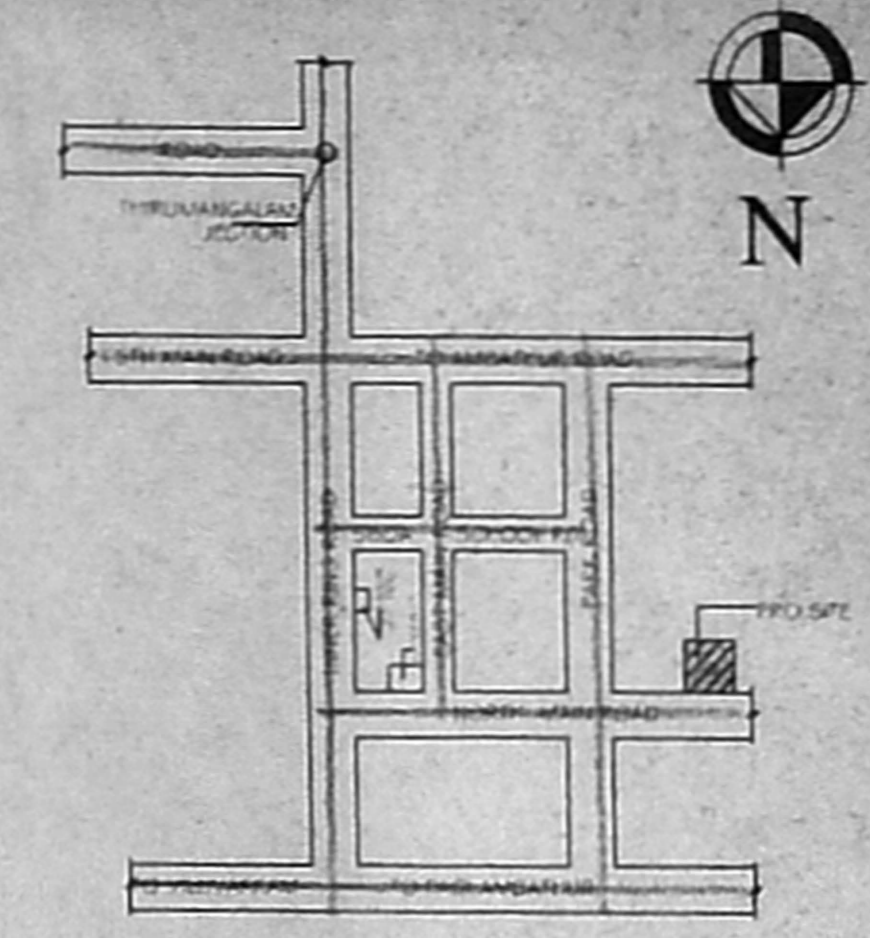

KEY PLAN 92x63-6

PLAN SHOWING THE PROPOSED RESIDENTIAL BUILDING AT PLOT NO.85,W-BLOCK,NORTH MAIN ROAD, ARIGNAR ANNA NAGAR, WEST EXTENSION,CHENNAI- 101 IN S.NO. 110 PT,PADI VILLAGE, AMBATHUR TALUK,THIRUVALLUR DISTRICT.

SPECIFICATION

- FOUNDATION IN P.C.C. 1:5:10
- FLOORING IN P.C.C. 1:4:8
- ROOF SLAB IN R.C.C. 1:2:4
- BRICK WORK IN CM 1:5
- PLASTERING IN CM 1:3

JOINERY DETAIL

M/D MAIN DOOR	100x213
D1 DOOR	0.215x2.18
D2 DOOR	0.75x2.18
R3 ROLLING SHUTTER	2.44x2.13
F3 FRENCH DOOR	0.8x2.13
W WINDOW	1.22x1.37
W1 WINDOW	0.91x1.37
W2 WINDOW	0.91x1.37
W3 WINDOW	1.83x1.37
V VENTILATOR	0.18x1.1

AREA

PLOT EXTENT	446.525Q.M
STILT FLOOR AREA	16.635Q.M
FIRST FLOOR AREA	165.10
SECOND FLOOR AREA	165.10
THIRD FLOOR AREA	165.10
FOURTH FLOOR AREA	153.16
TOTAL	665.15 SQ.M
F.S.I	1.49
PLOT COVERAGE	36.97%

REFERENCE


PROPOSAL	—
ROAD	—
BOUNDARY	—

OWNER


J. Selvam

ER. K. SELVAM,
 RE. (CIVIL) AME. CIVIL ENGRG. REG.
 QUALIFIED ENGINEER & APPROVED VALUER
 CLASS 1 LICENSED SURVEYOR
 Reg No: 600/2002/2006
 DOOR No: 11, 205, 11th BLOCK,
 MOCKRAIPAI EAST, CHENNAI-600 037
 (NEAR MGR ADARSH SCHOOL)
 PHONE No: 28562050 55252050
 CELL No: 9841292050


LICENSED SURVEYOR

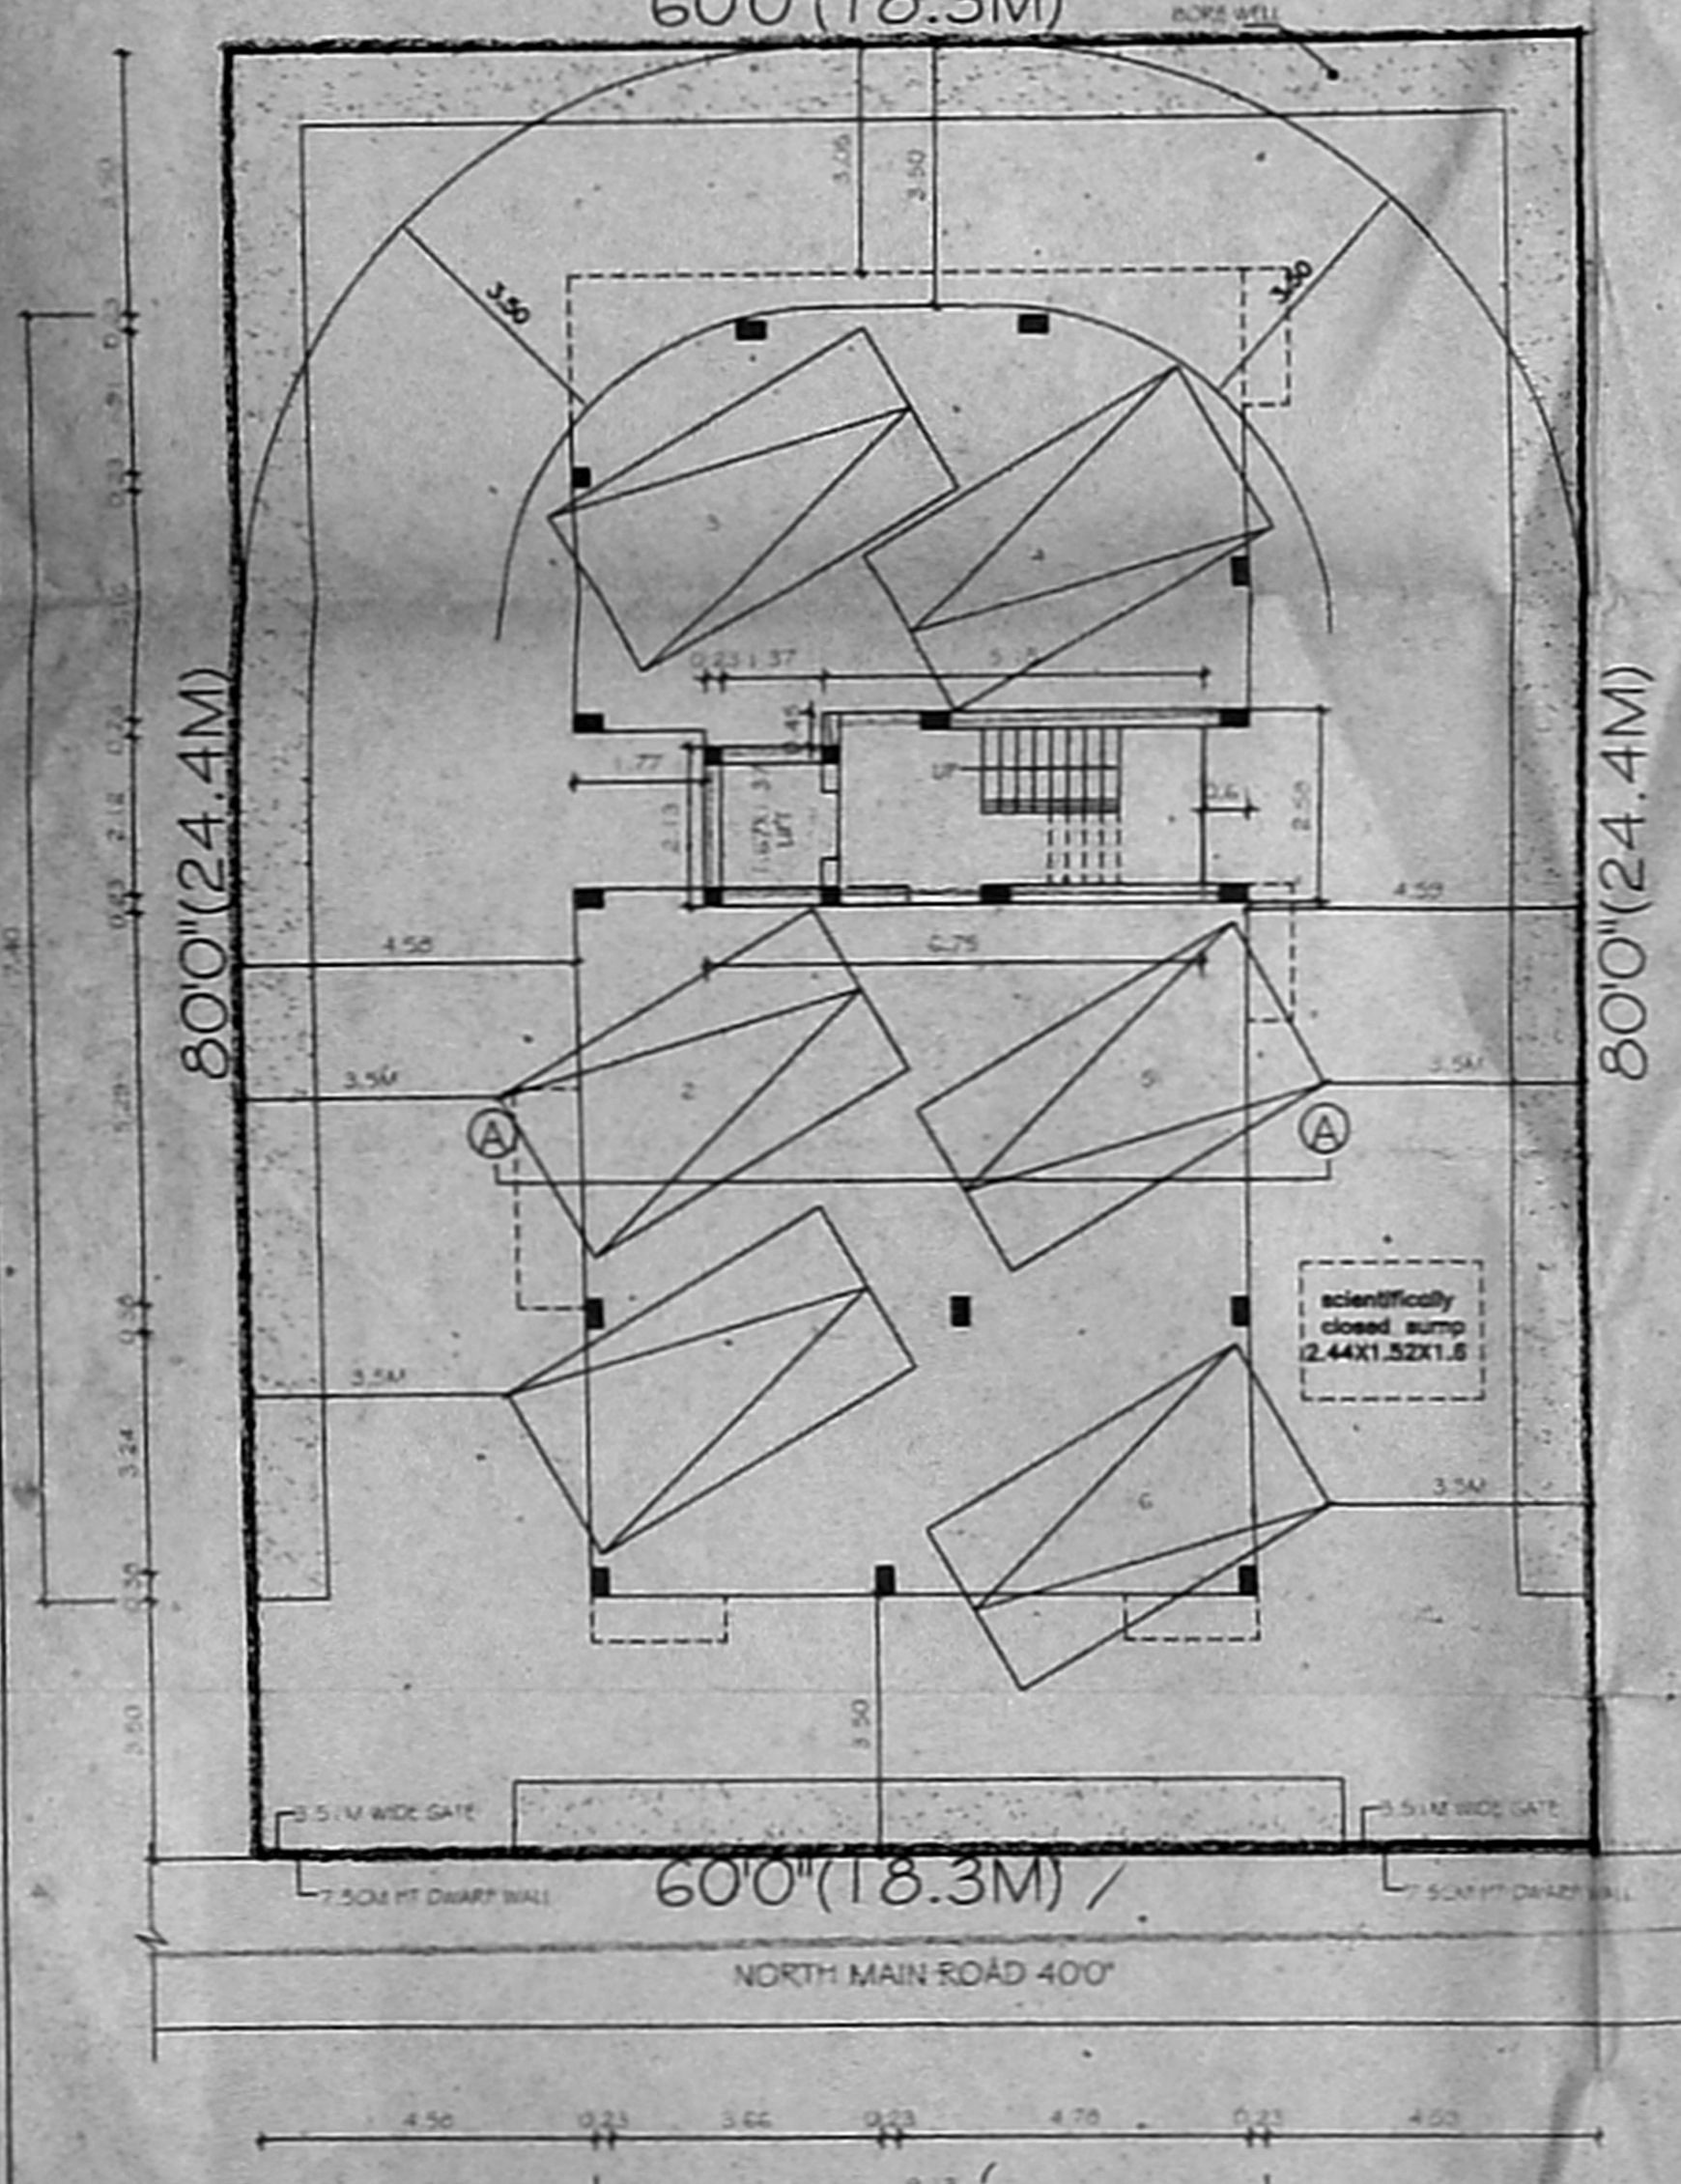


SITE/STILT FLOOR PLAN

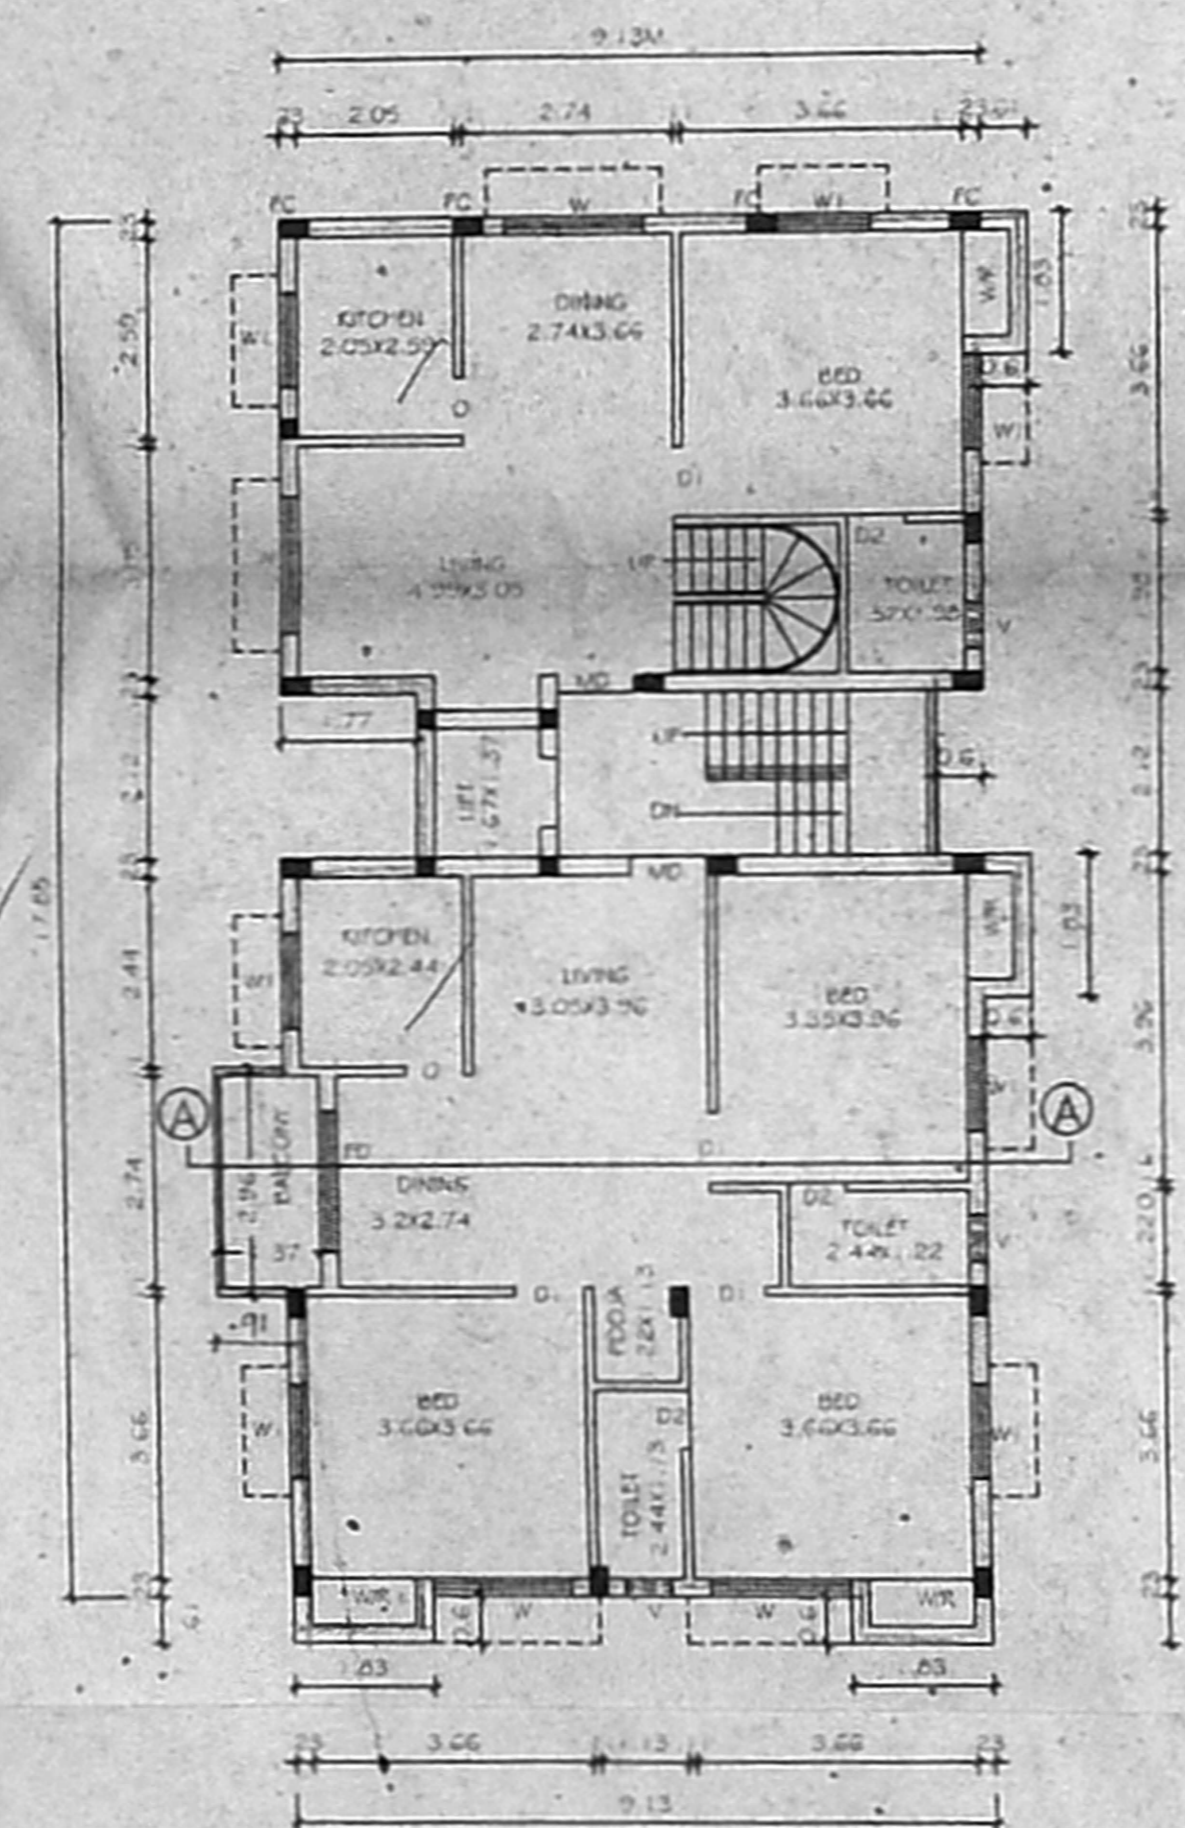


FIRST FLOOR PLAN

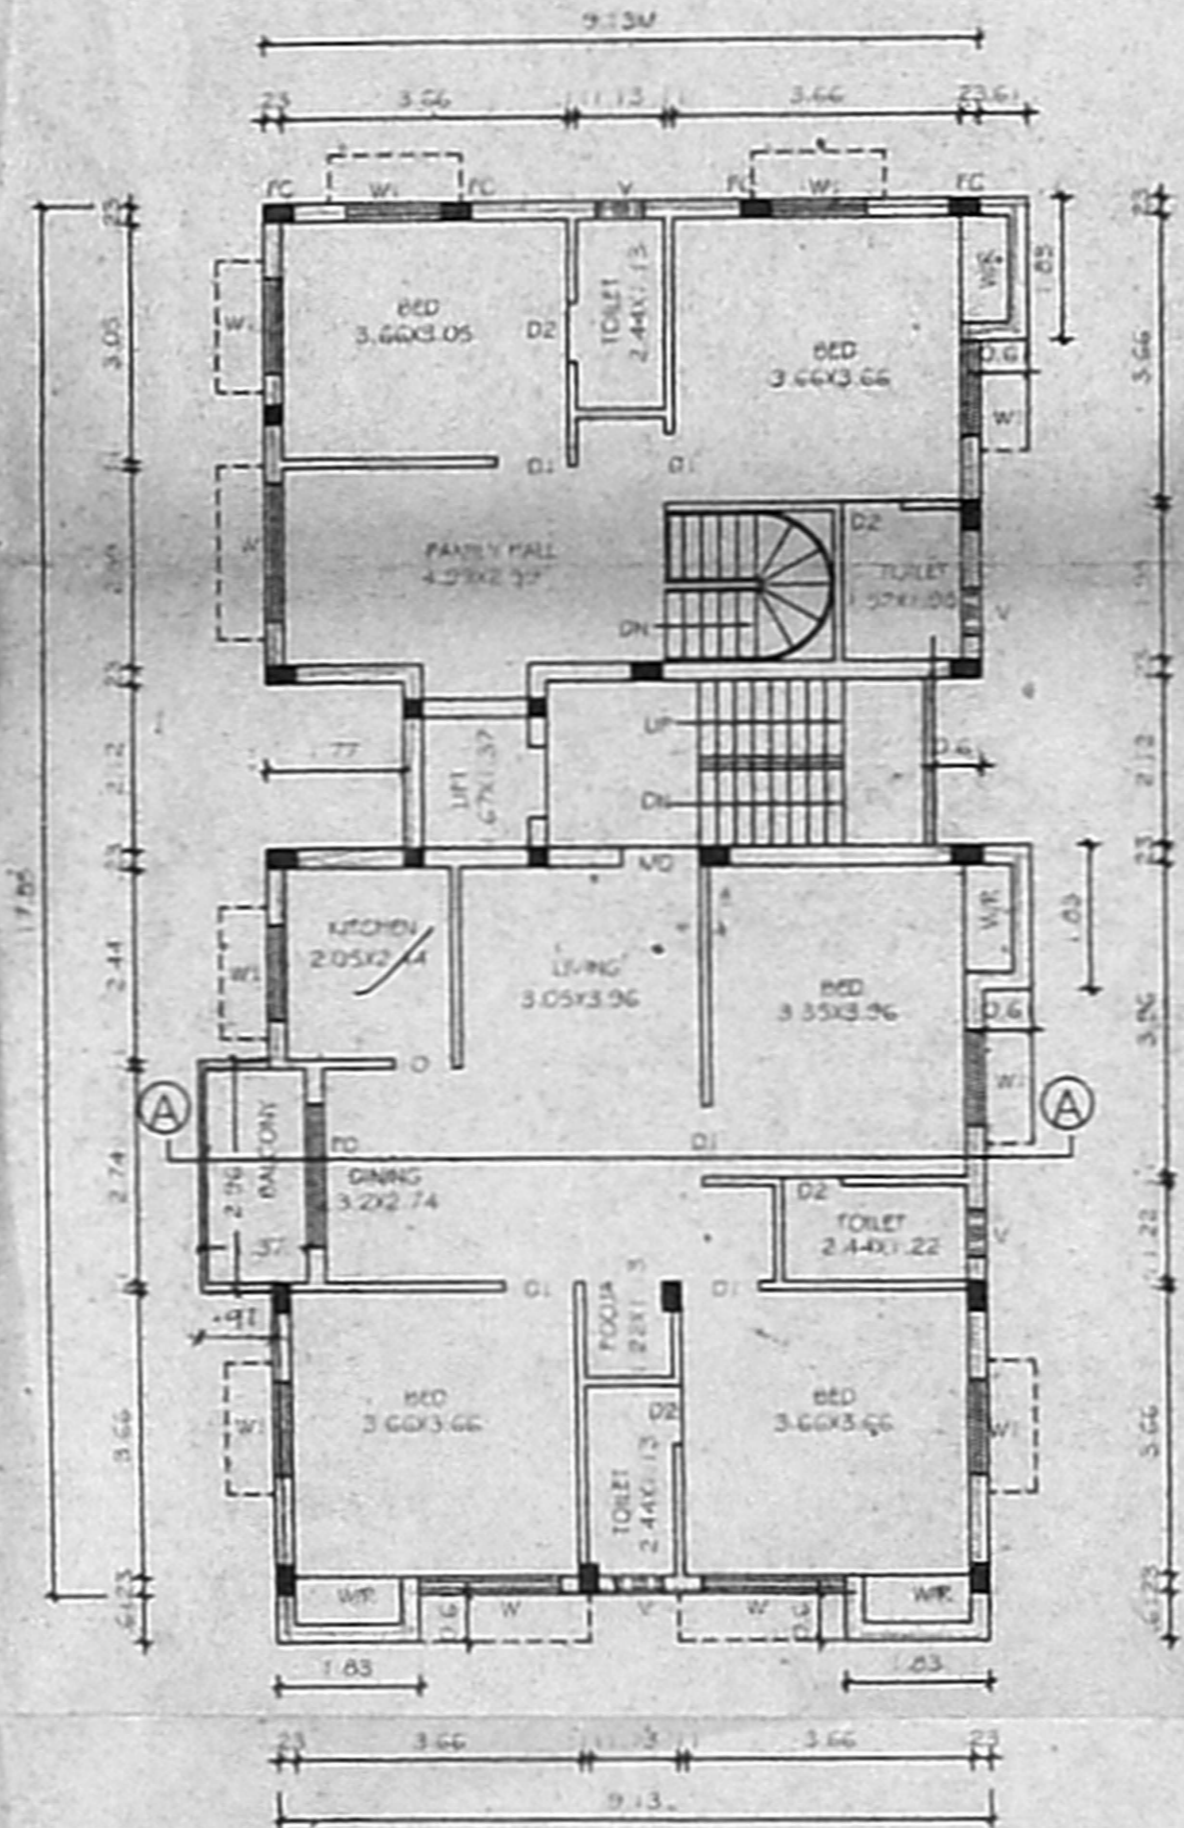

SECOND FLOOR PLAN

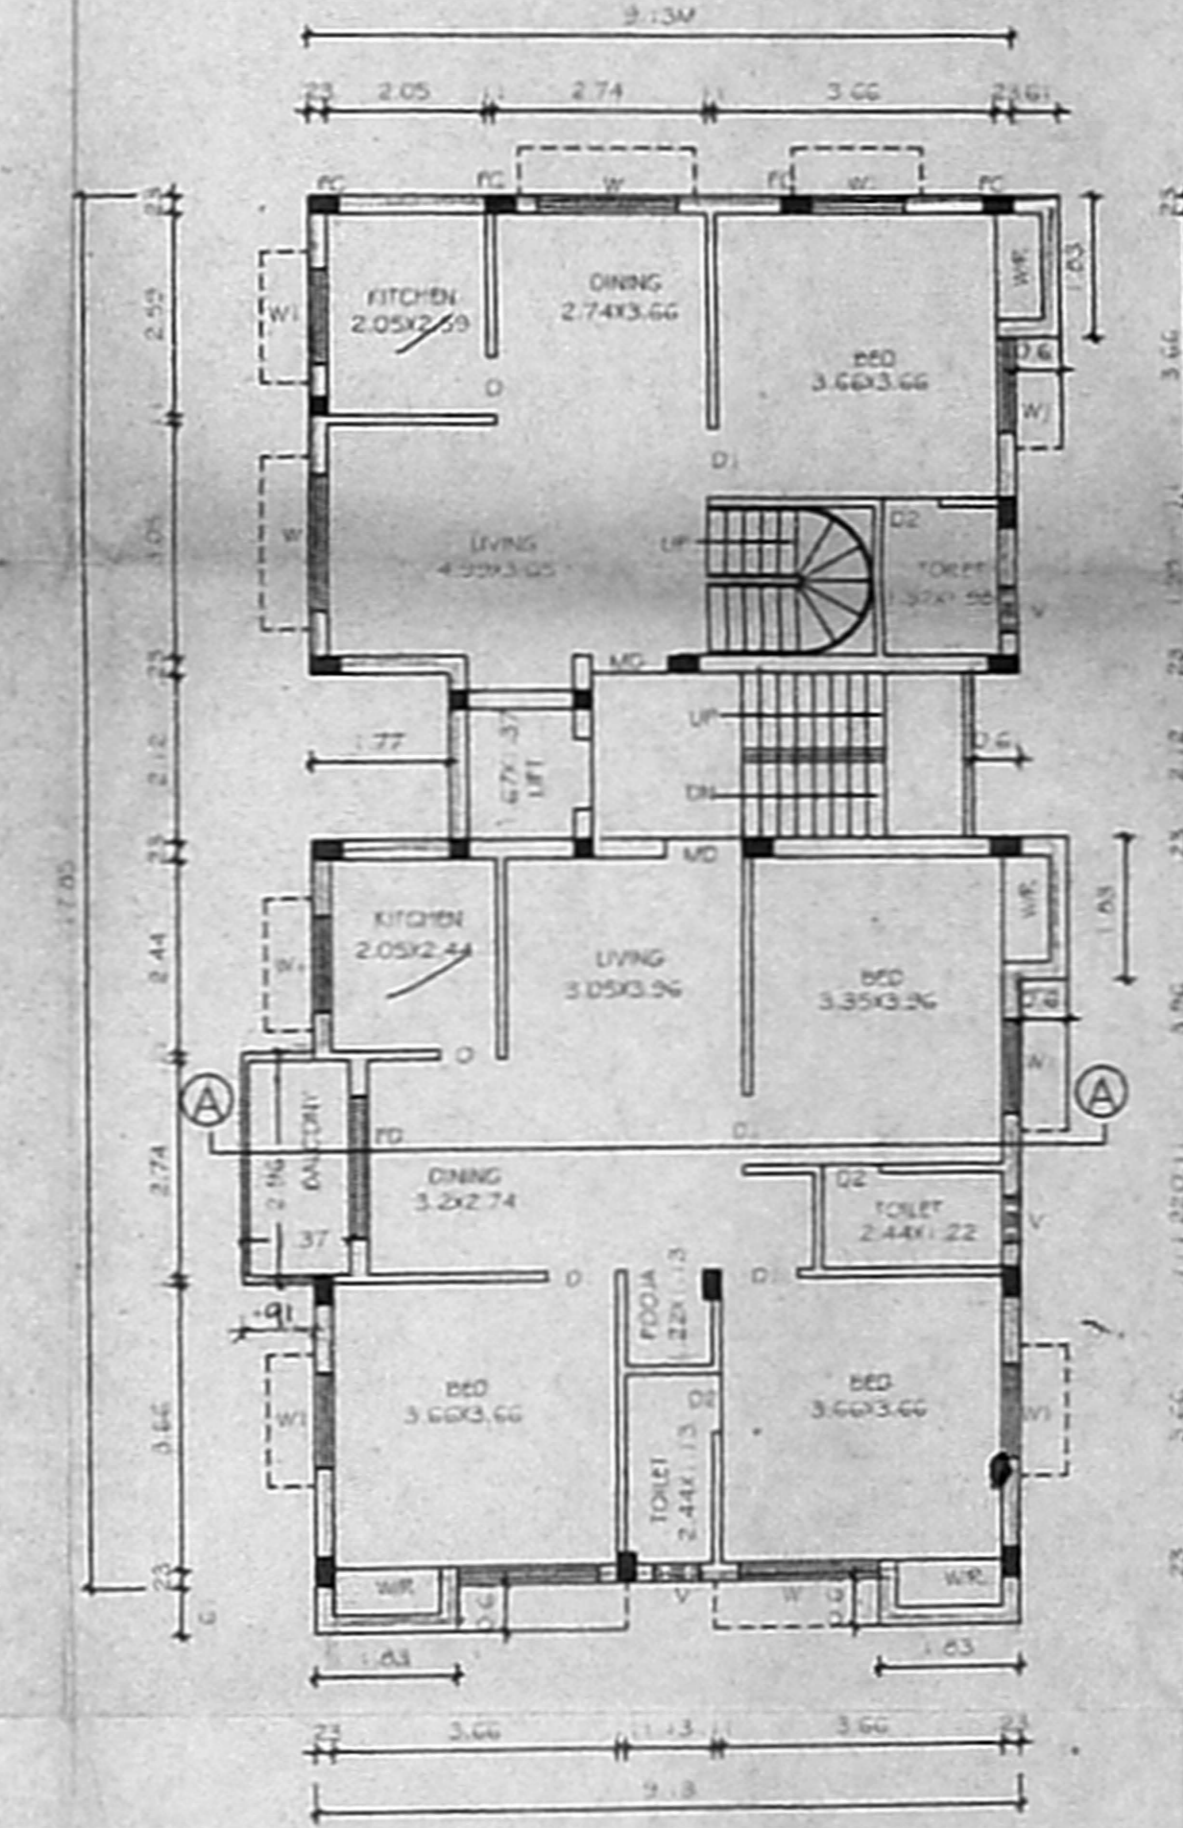

THIRD FLOOR PLAN

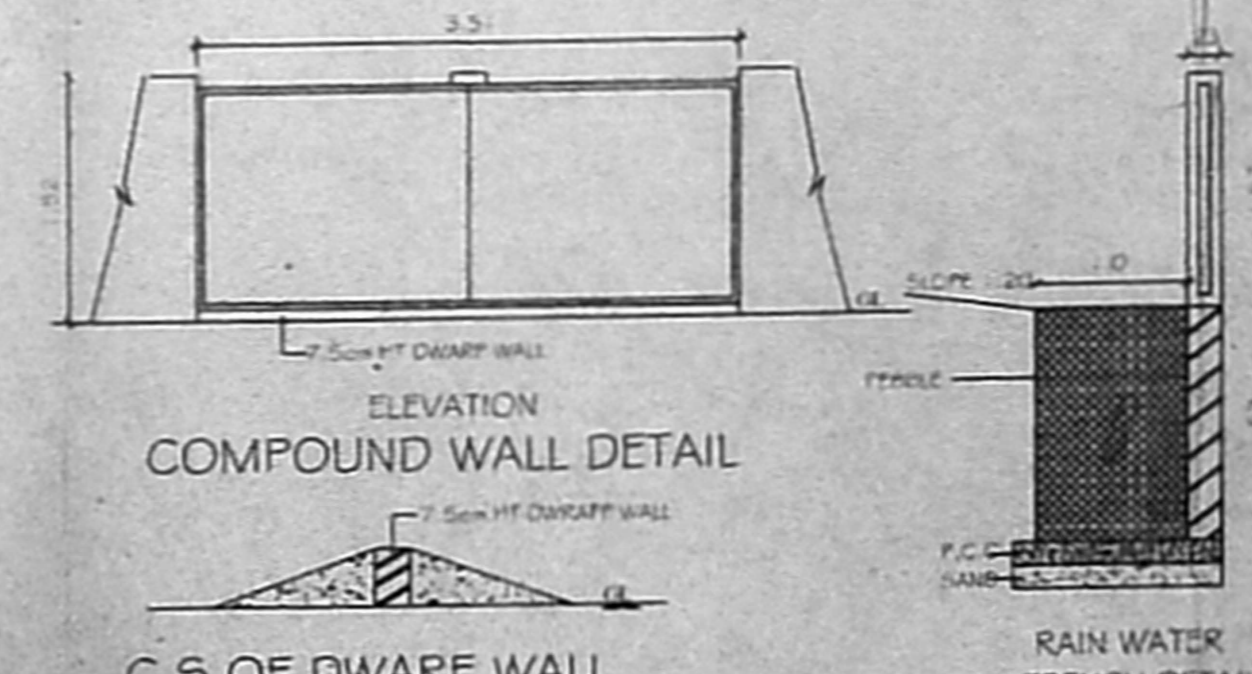

COMPOUND WALL DETAIL

C.S.OF DWARF WALL

RAIN WATER TRENCH DETAIL