




அனுமதி பெற

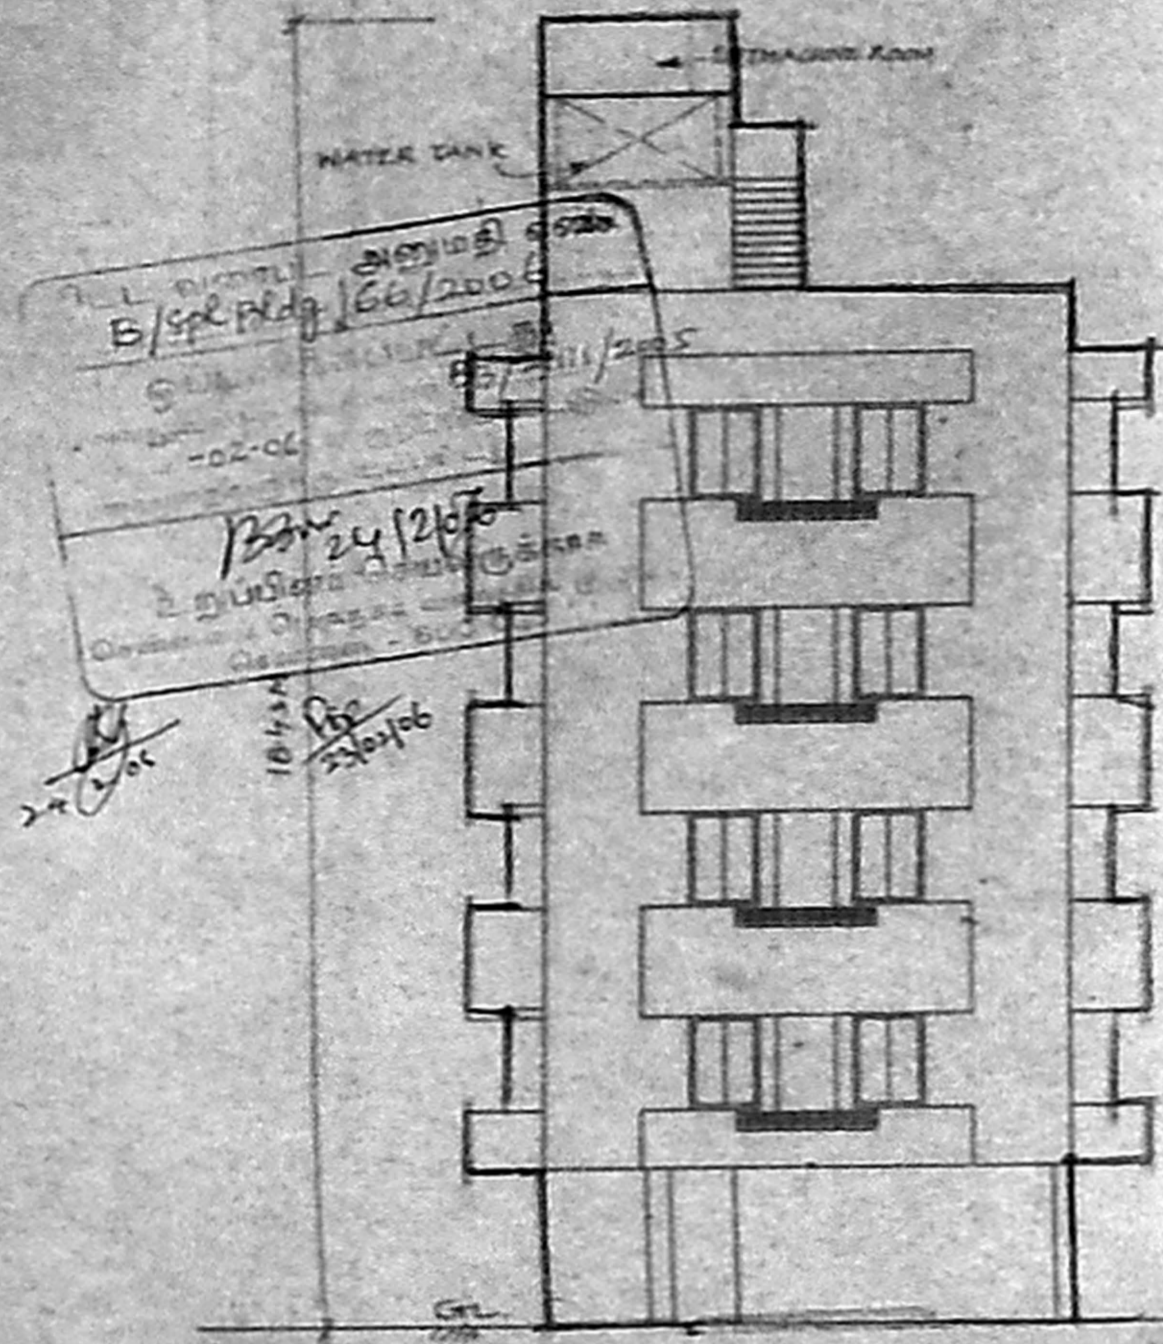

FRONT ELEVATION

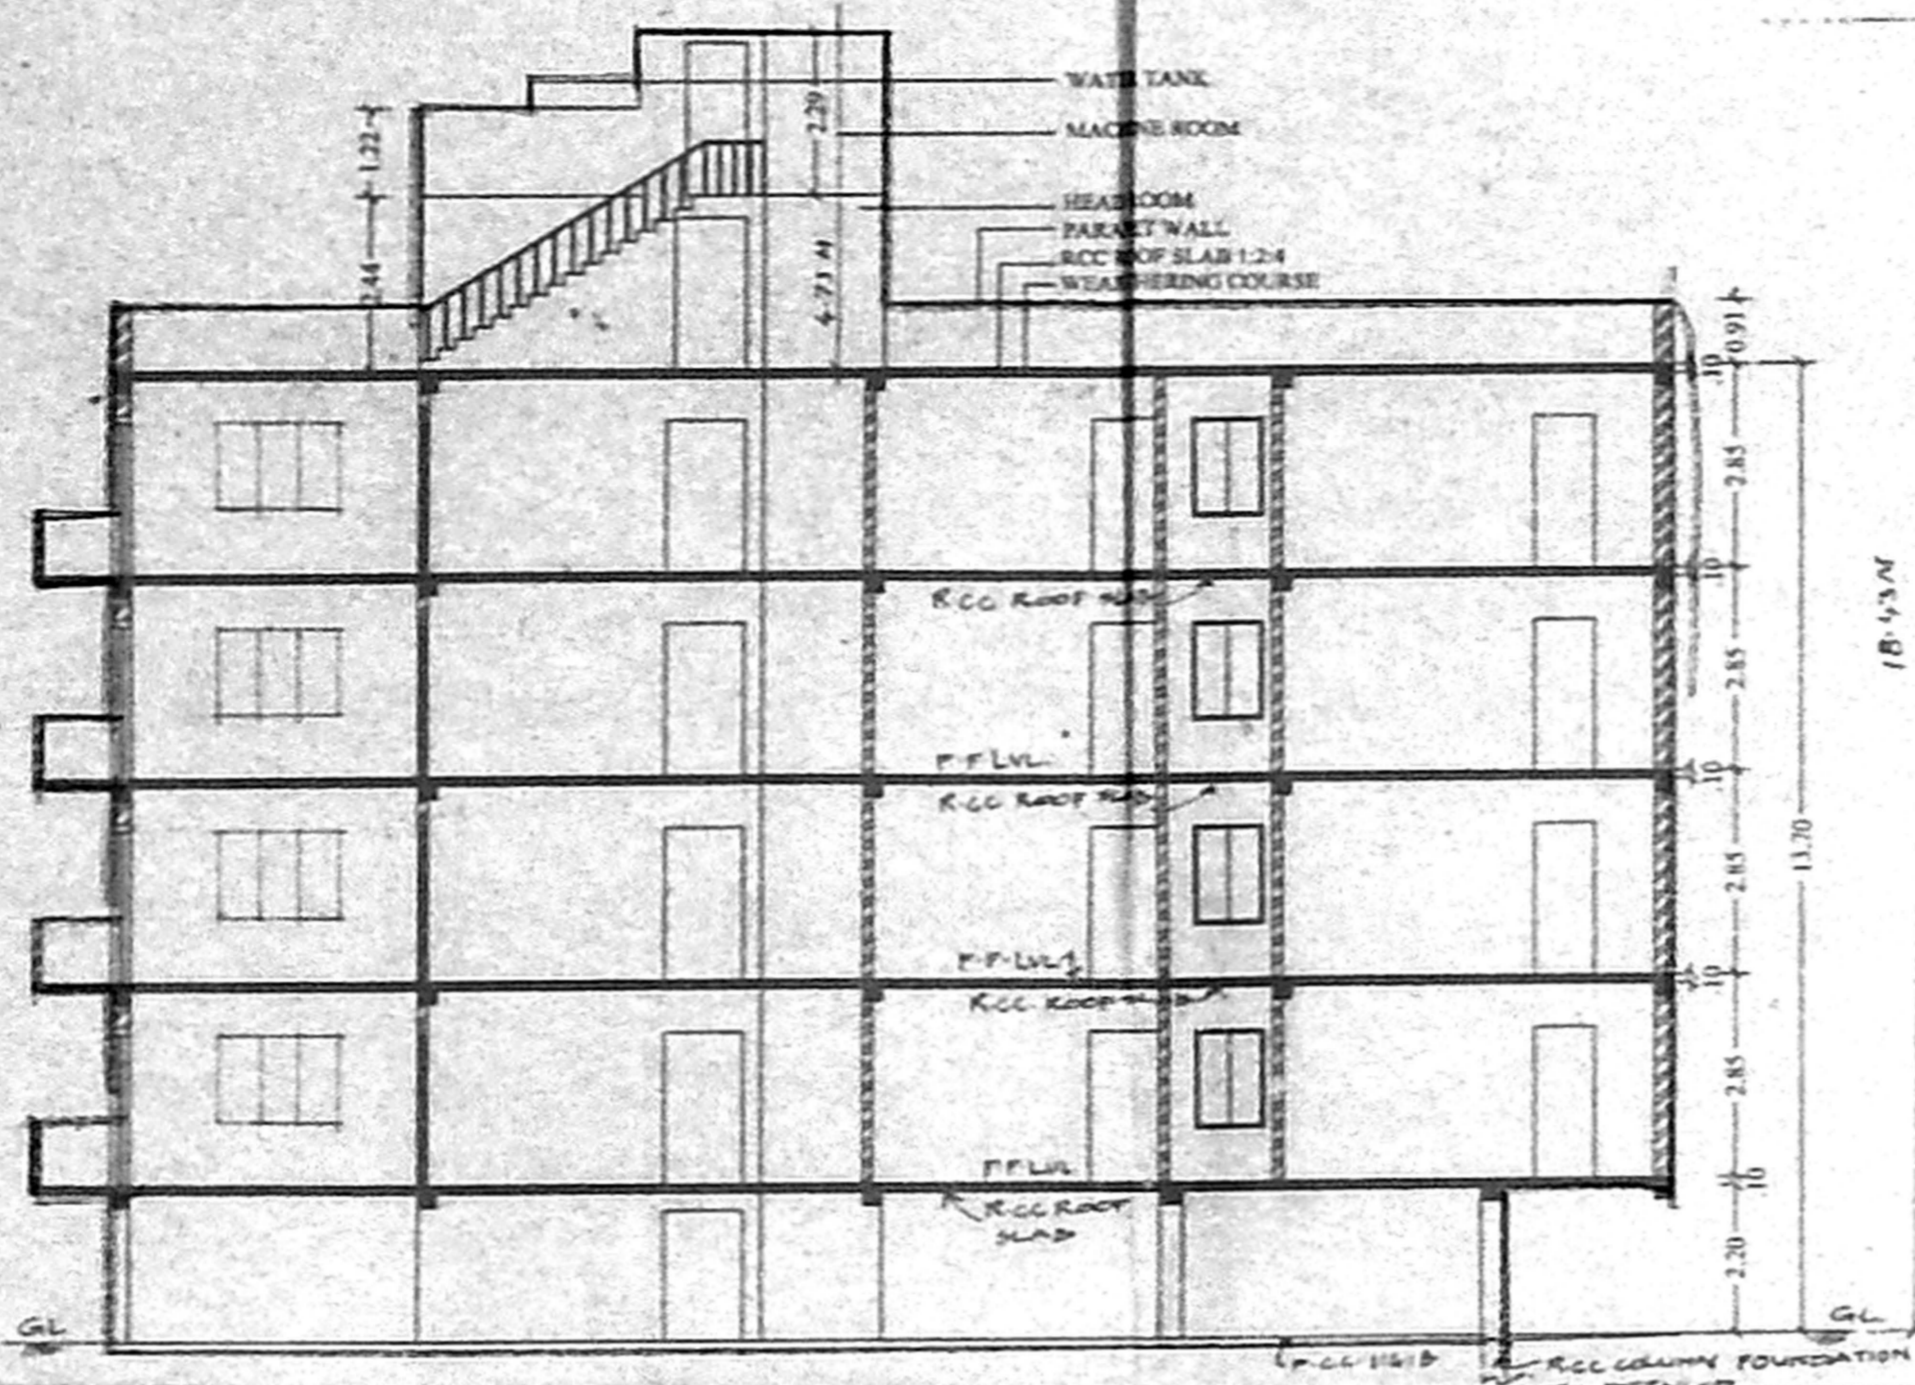

SECTION AT 'A-A'

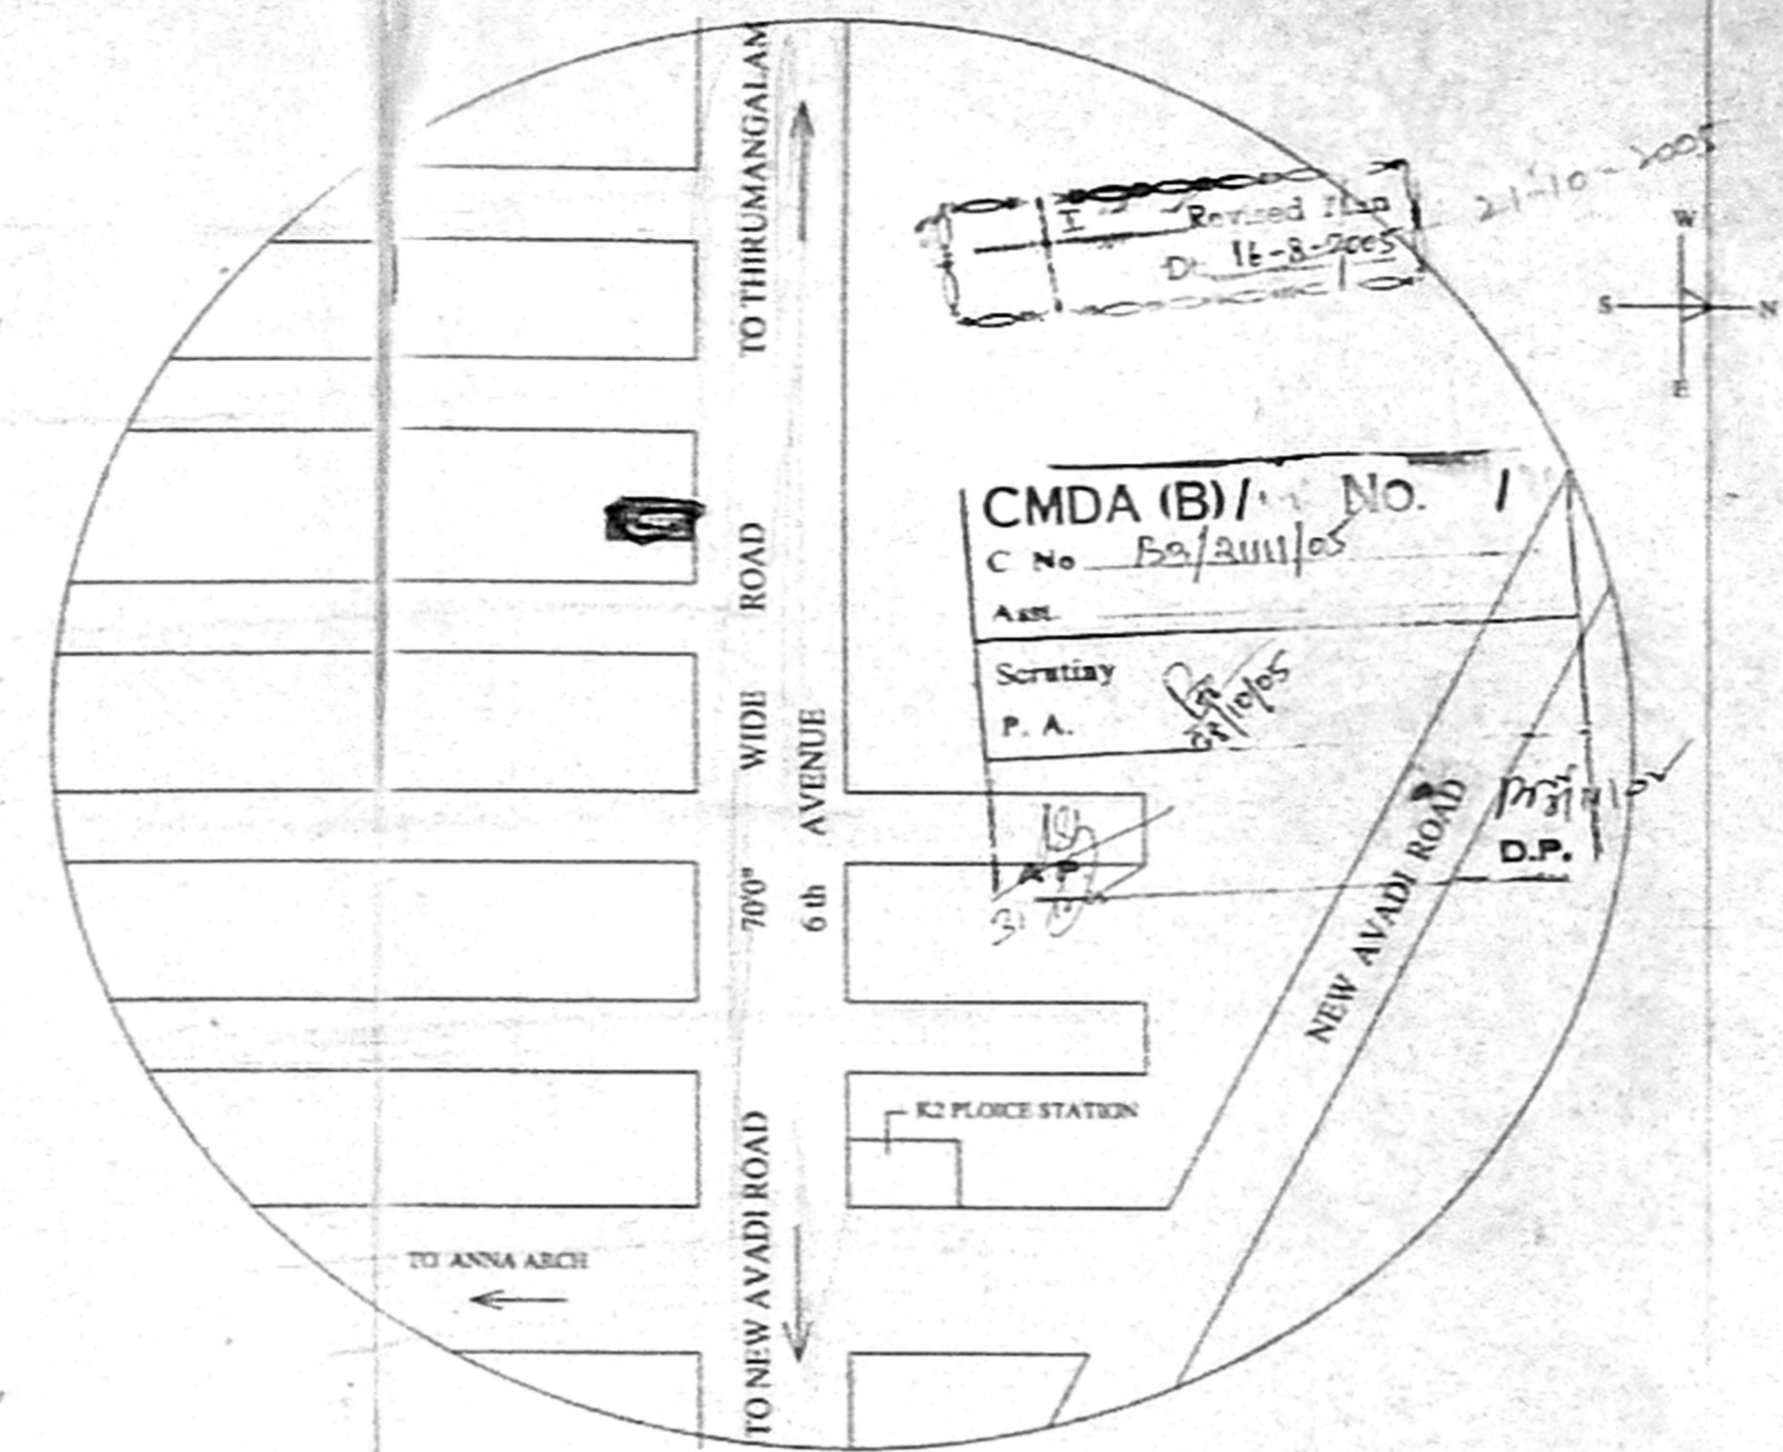

KEY PLAN (not to scale)

JOINERY SCHEDULE


FD	FRENCH DOOR	1.83 x 2.13
MD	MAIN DOOR	1.0 x 2.13
D	DOOR	0.91 x 2.13
D1	"	0.76 x 2.13
W	WINDOW	1.52 x 1.37
W1	"	1.0 x 1.37
W2	"	0.91 x 1.37
V	VENTILATOR	0.76 x 0.91

AREA STATEMENT


PLOT AREA 434.79 sq.m (4680 sq.ft)		
	SQ.M	SQ.FT
STILT FLOOR AREA	13.64	147.36
FIRST FLOOR AREA	157.47	1695.01
SECOND FLOOR AREA	157.47	1695.01
THIRD FLOOR AREA	157.47	1695.01
FOURTH FLOOR AREA	157.47	1695.01
TOTAL BUILDUP AREA	643.57	6927.40

F.S.L. - 1.479
PLOT COVERAGE - 36.21%


PLAN SHOWING THE PROPOSED RESIDENTIAL BUILDING AT PLOT NO: 3979, 6th AVENUE, ANNA NAGAR WEST, CHENNAI-40, T.S.NO: PART OF 69 & 70 ZONE : V DIVISION NO : 66 BLOCK NO: 2, MULLAM VILLAGE

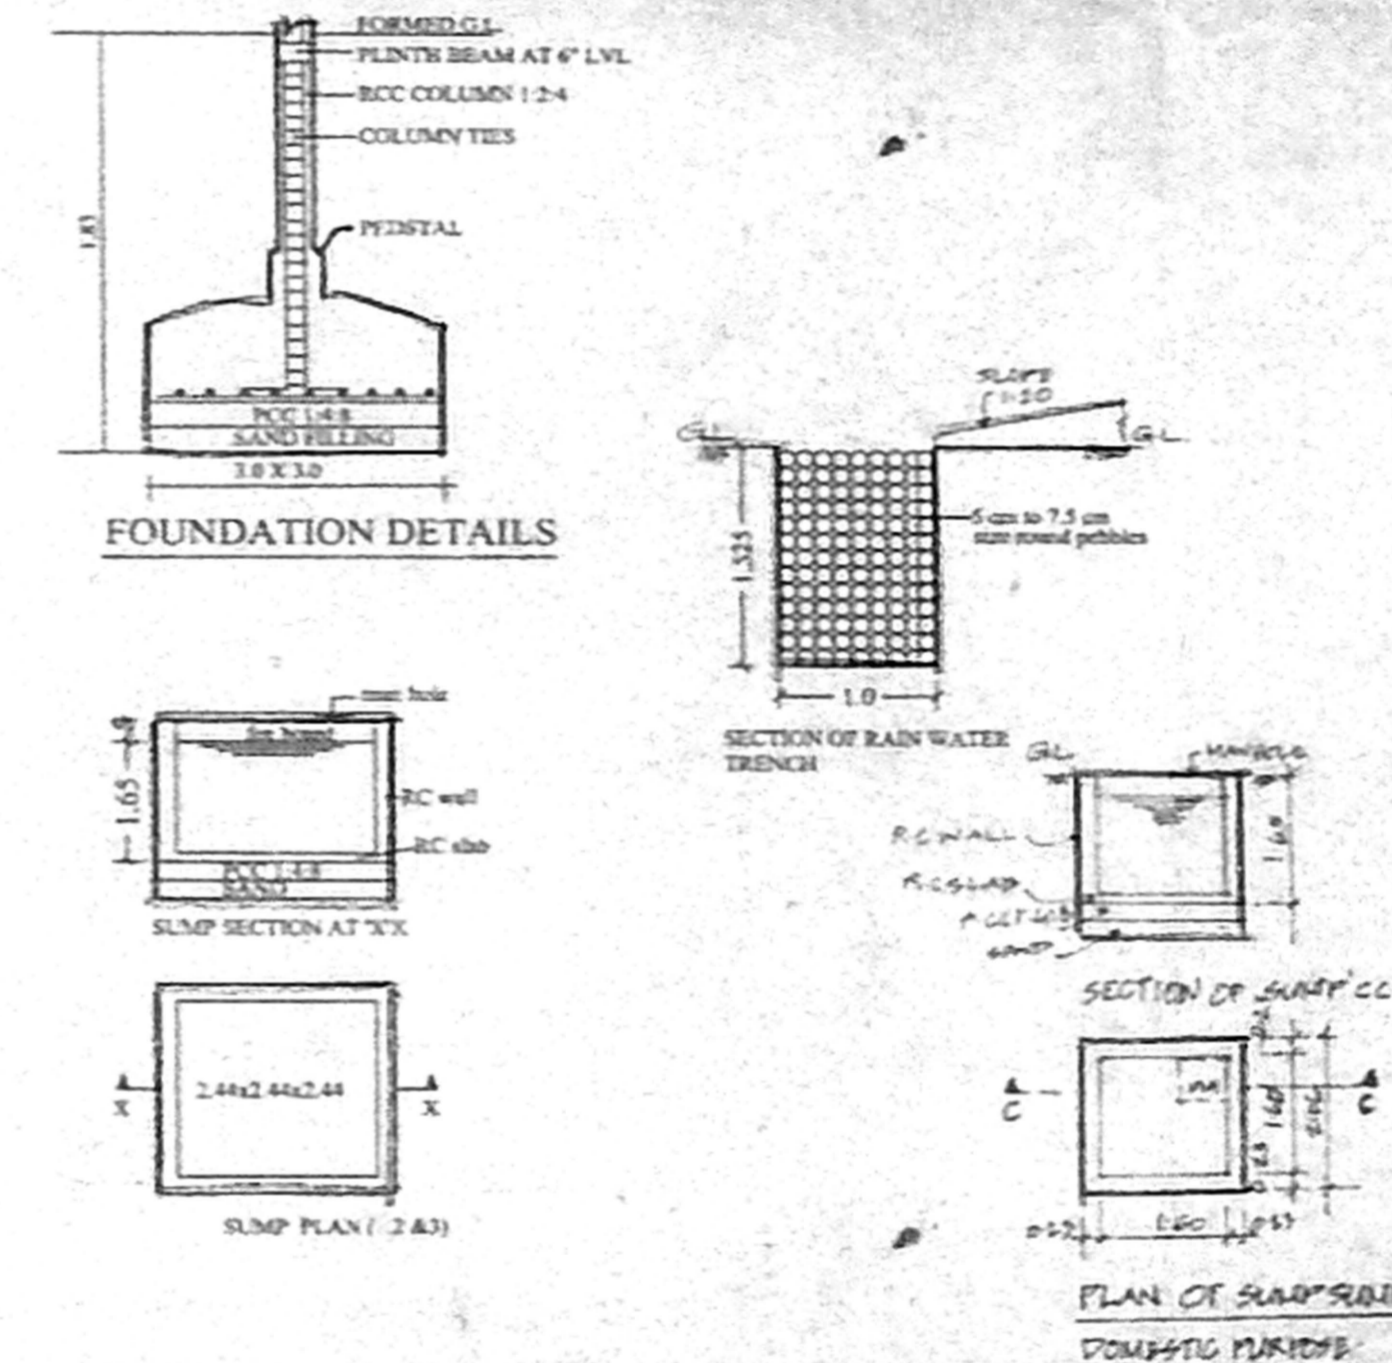

FOUNDATION DETAILS

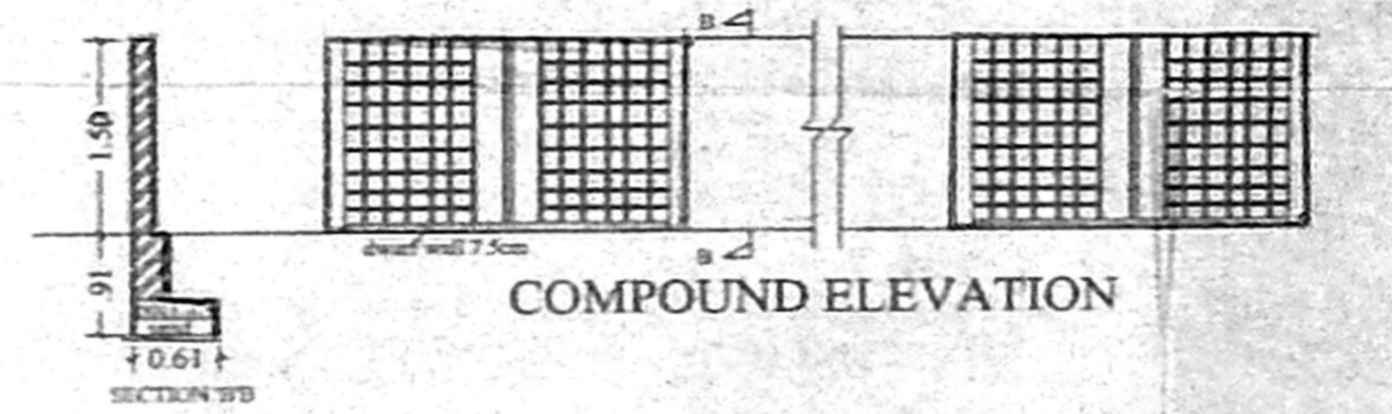

COMPOUND ELEVATION

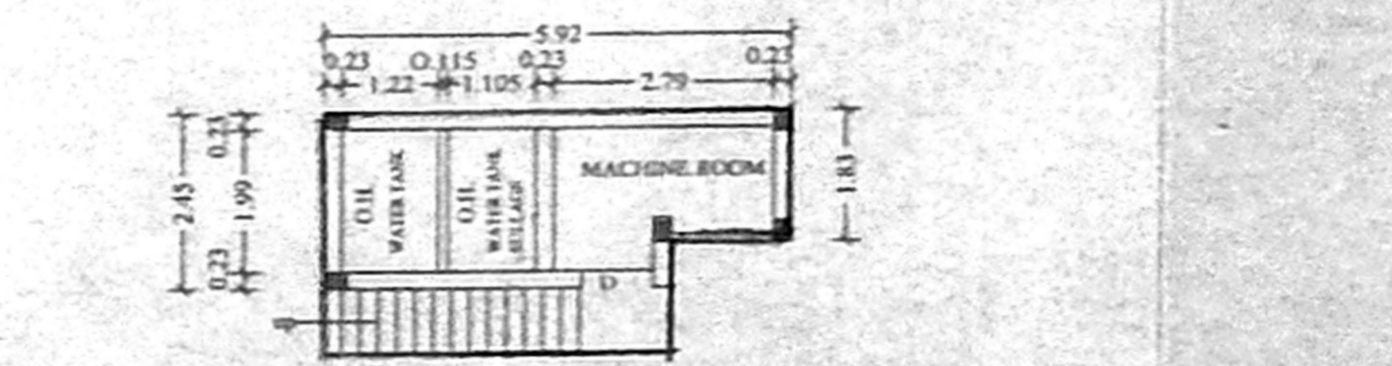

PLAN OF MACHINE ROOM & O.H. WATER TANK

COLOR INDEX


- PROPOSED
- ROAD
- BOUDDARY

SCALE = 1:100


SIGNATURE OF OWNER

R. E. RAMAKRISHNAN
R.E.(Civil), M.E. (P)


SIGNATURE OF L.S.

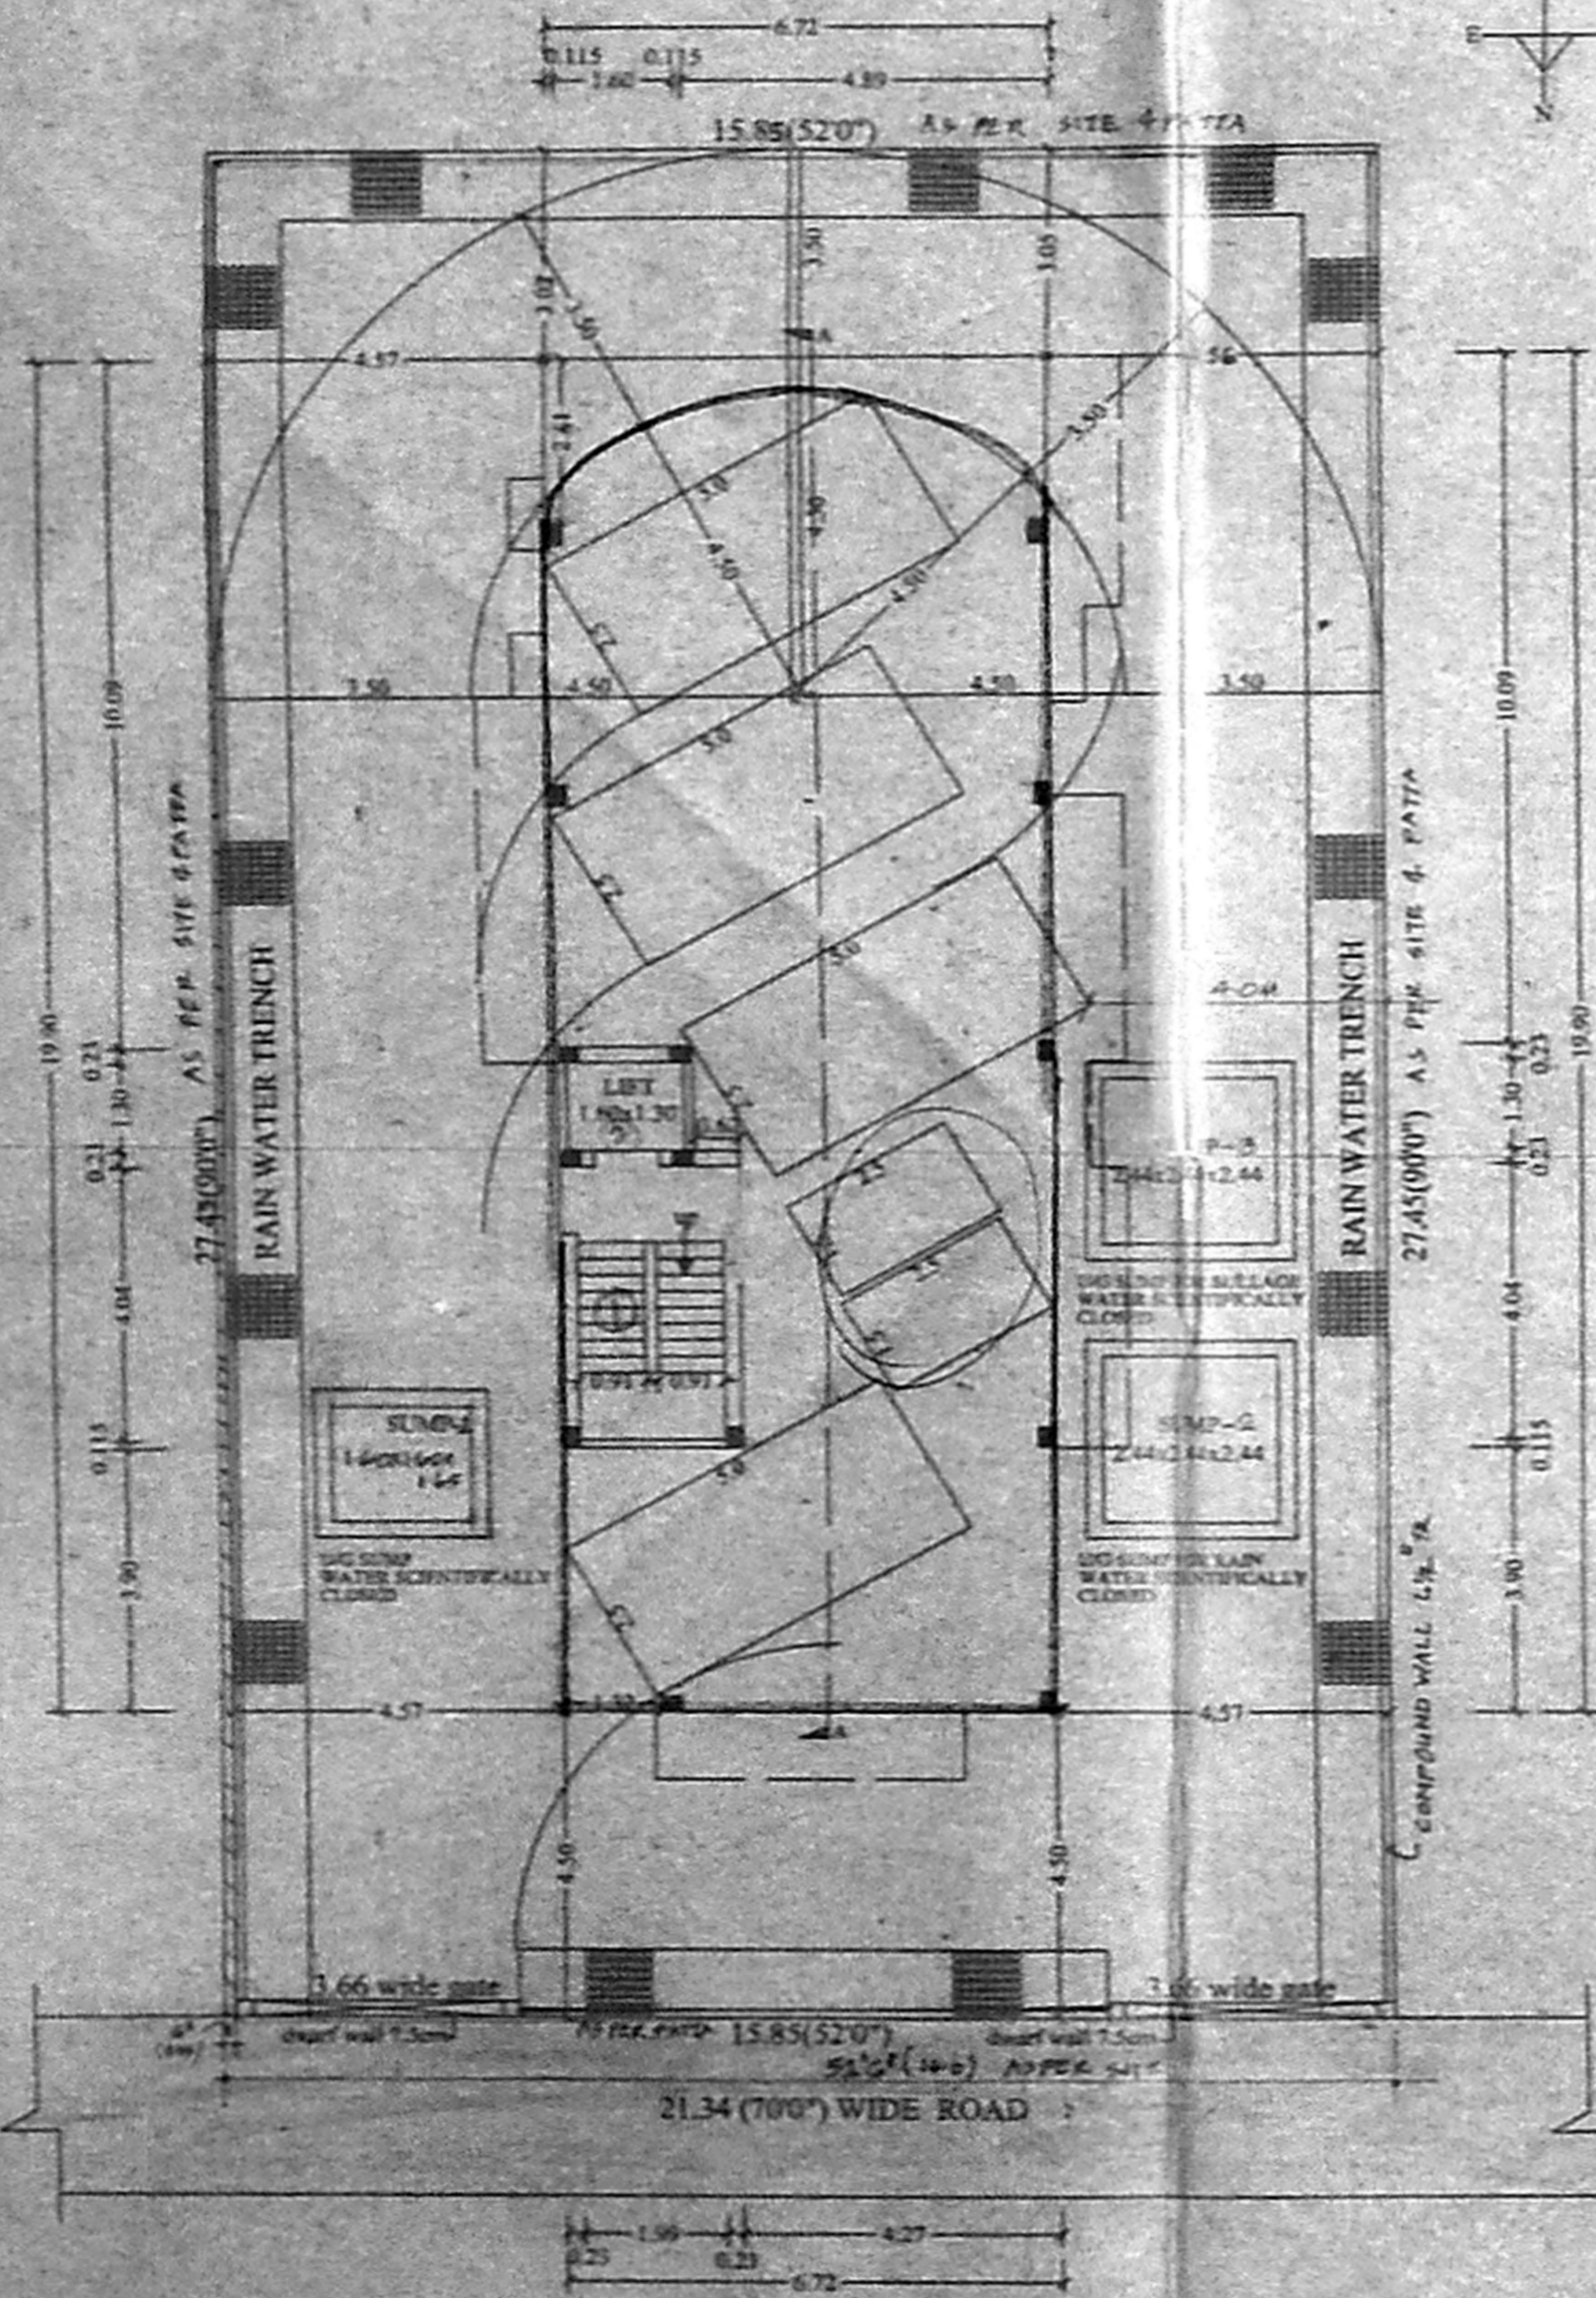

SITE CUM STILT FLOOR PLAN

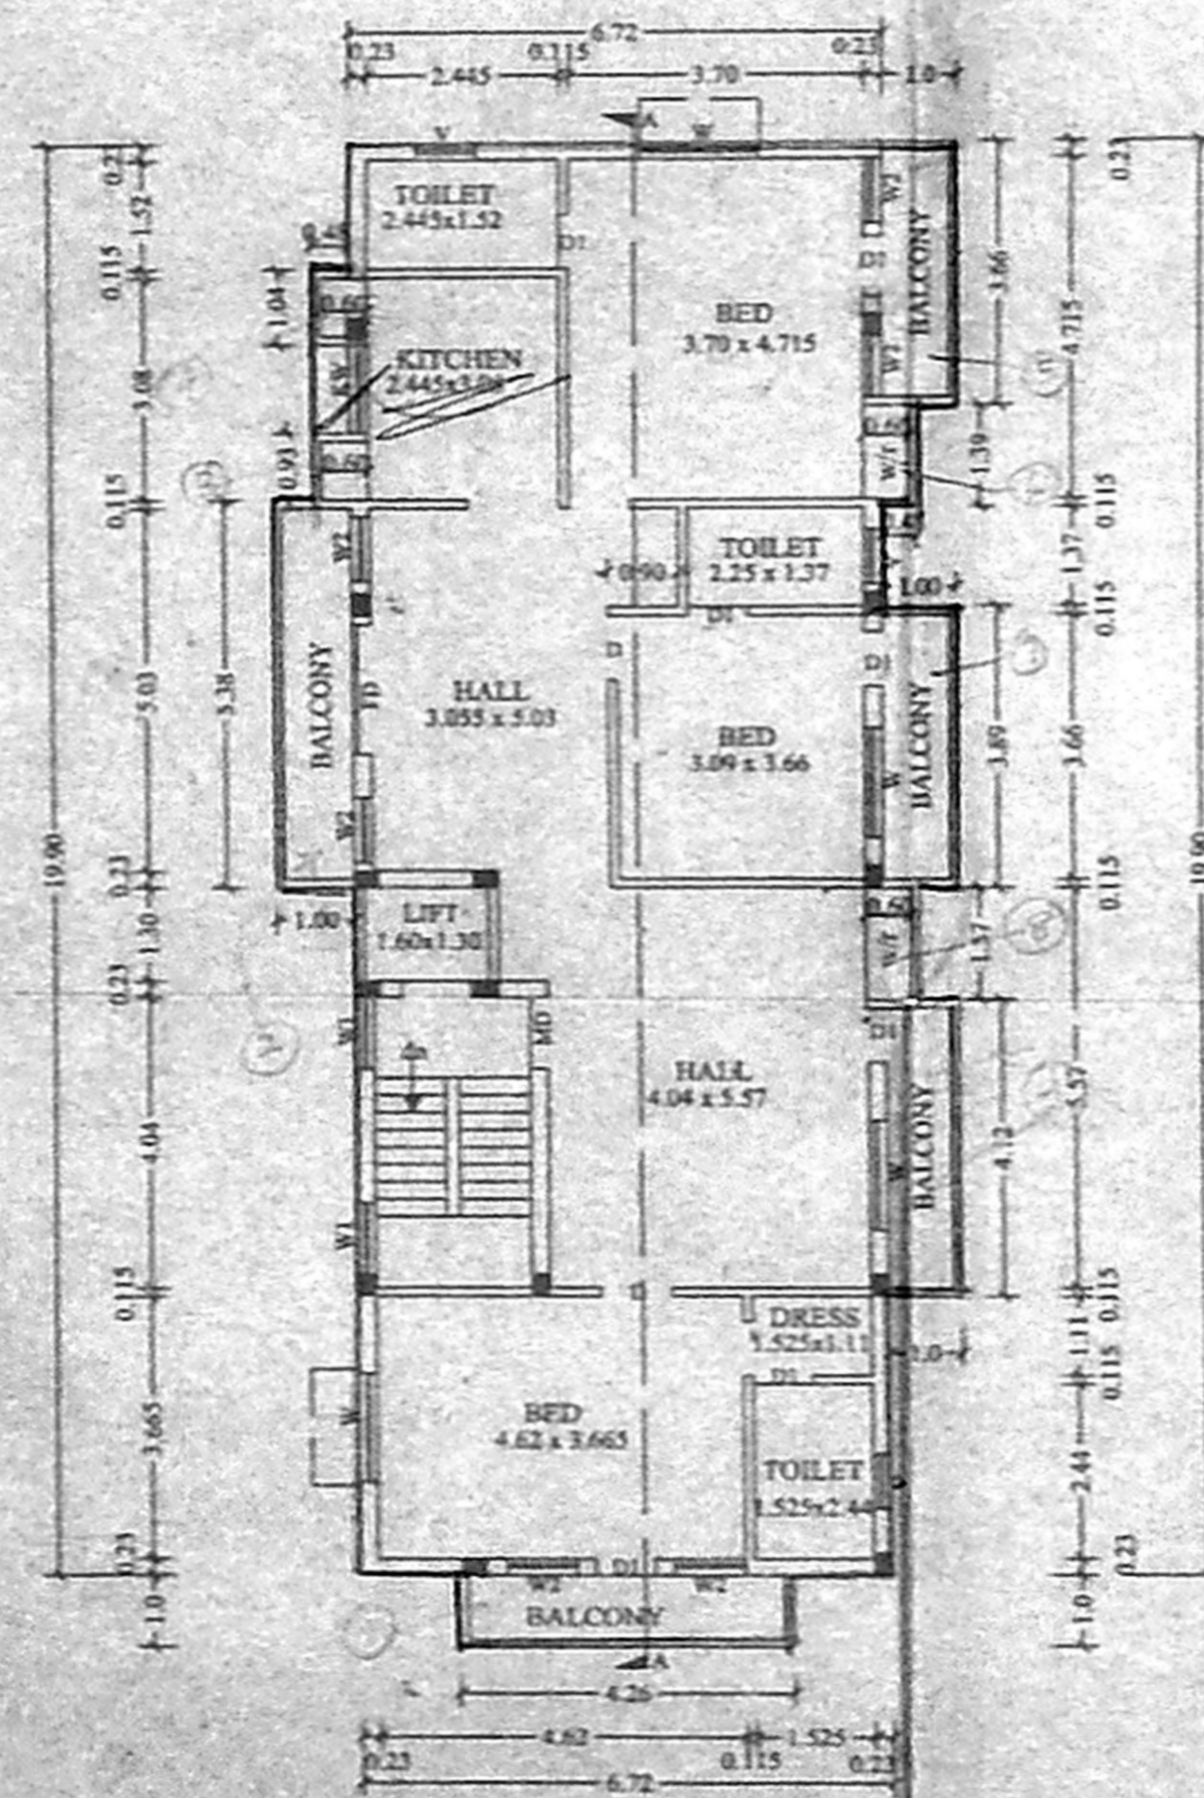

TYPICAL FLOOR PLAN (1st, 2nd, 3rd & 4th)

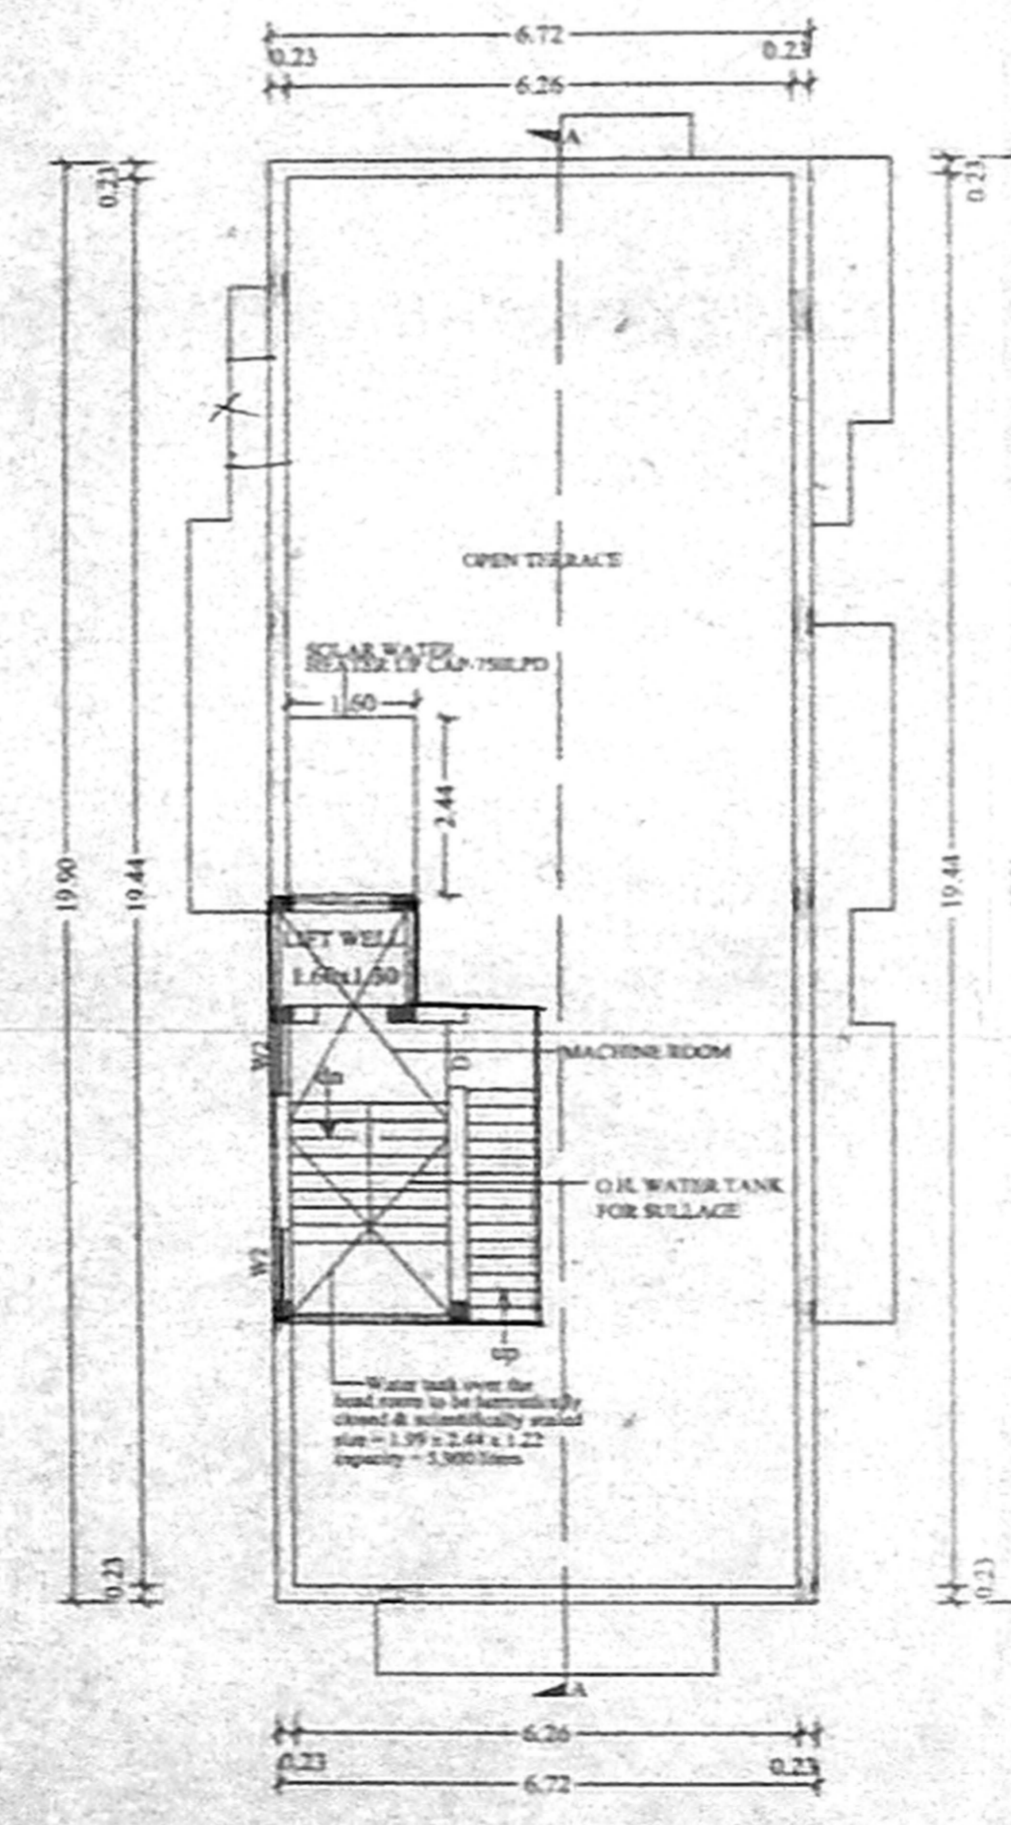

TERRACE FLOOR PLAN