
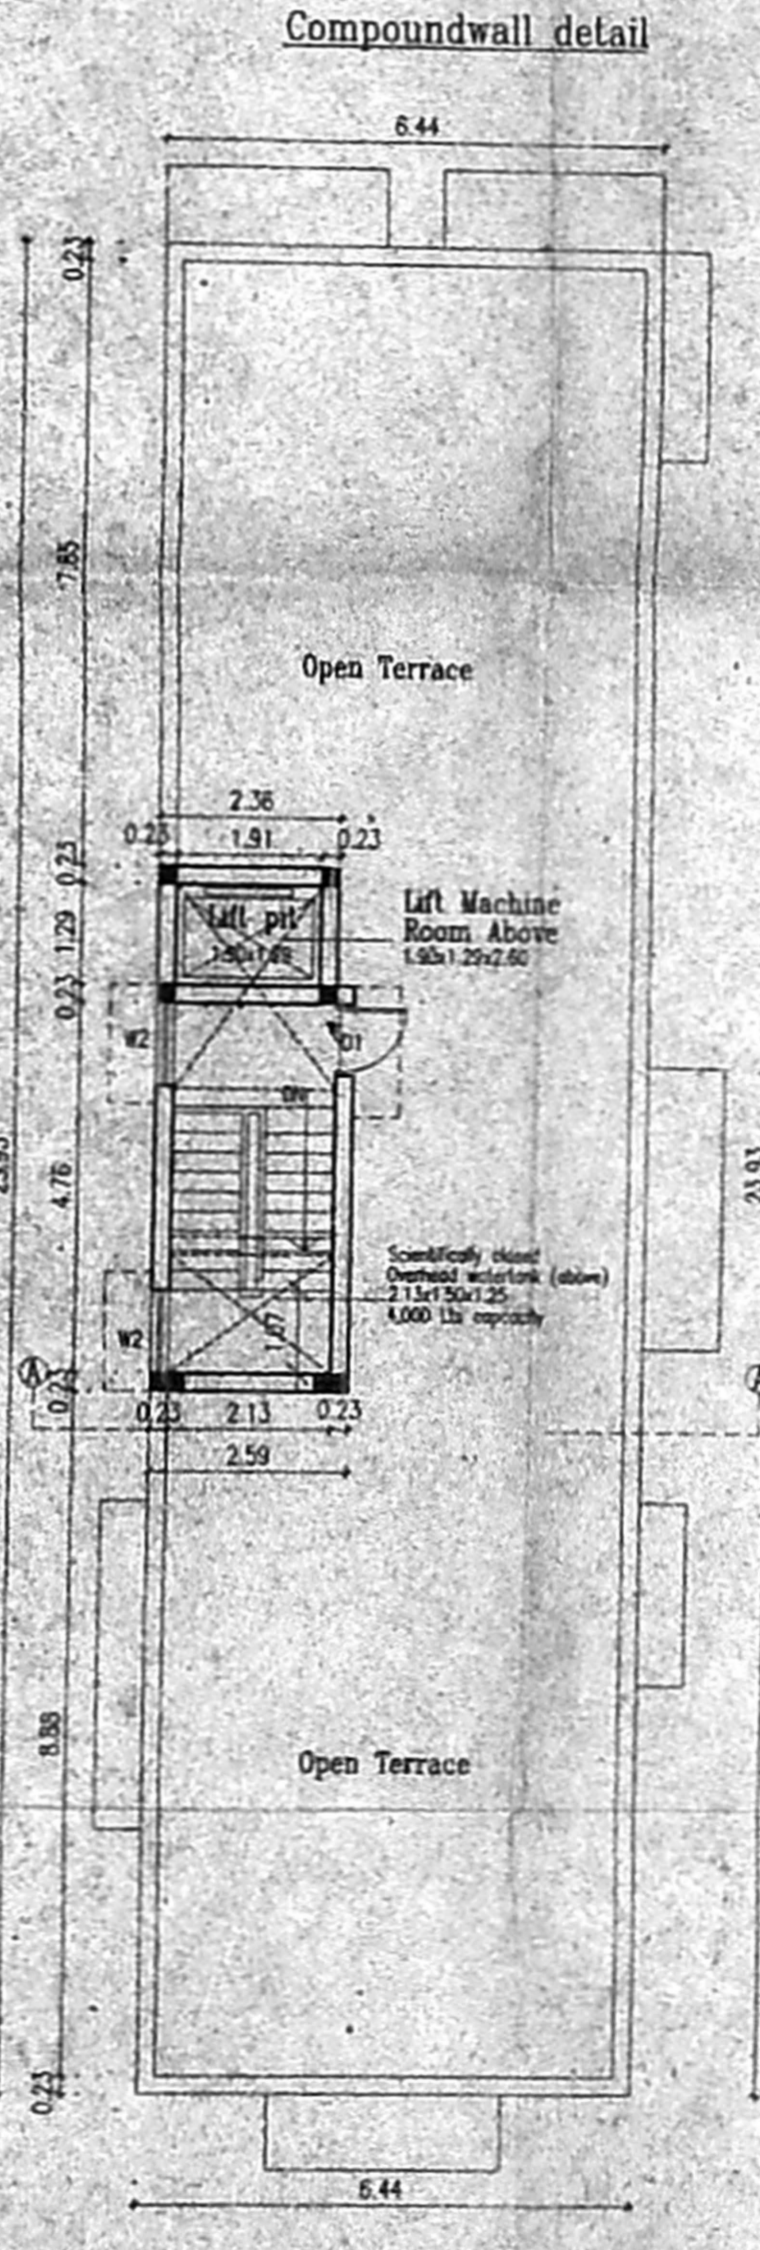
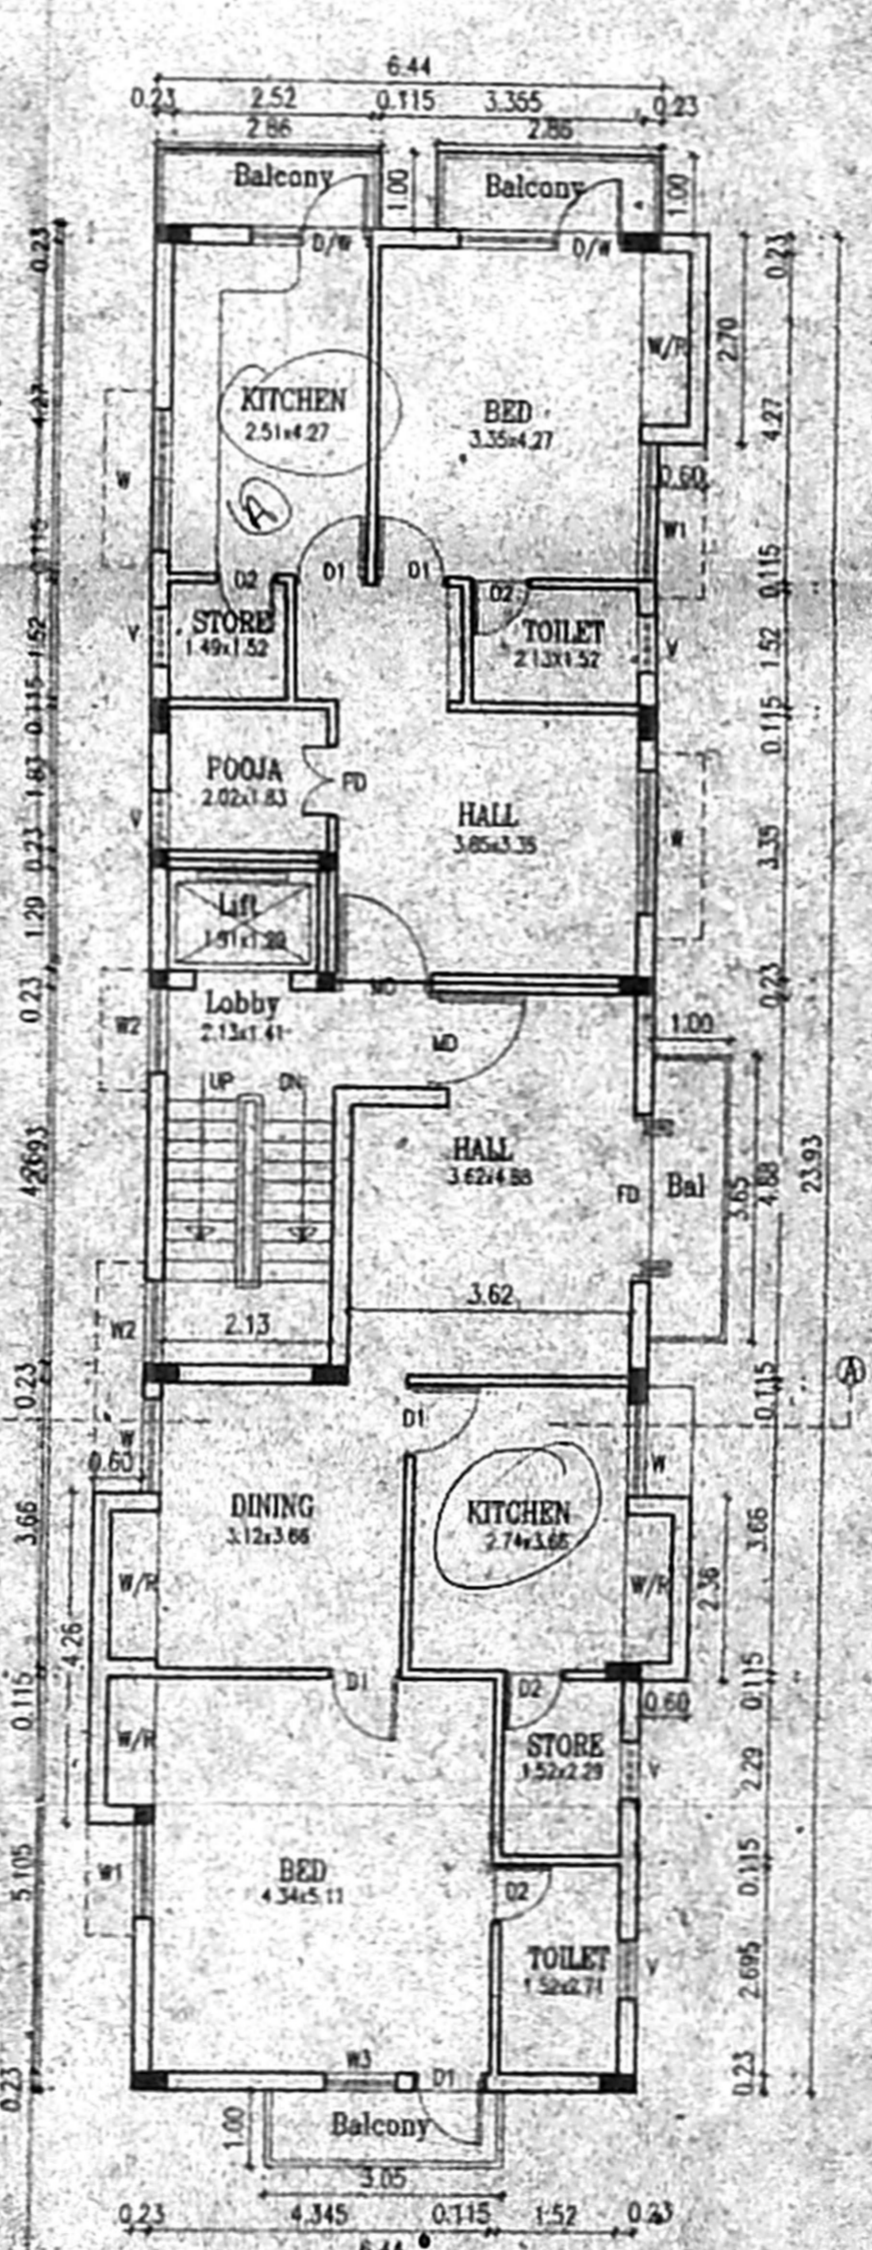
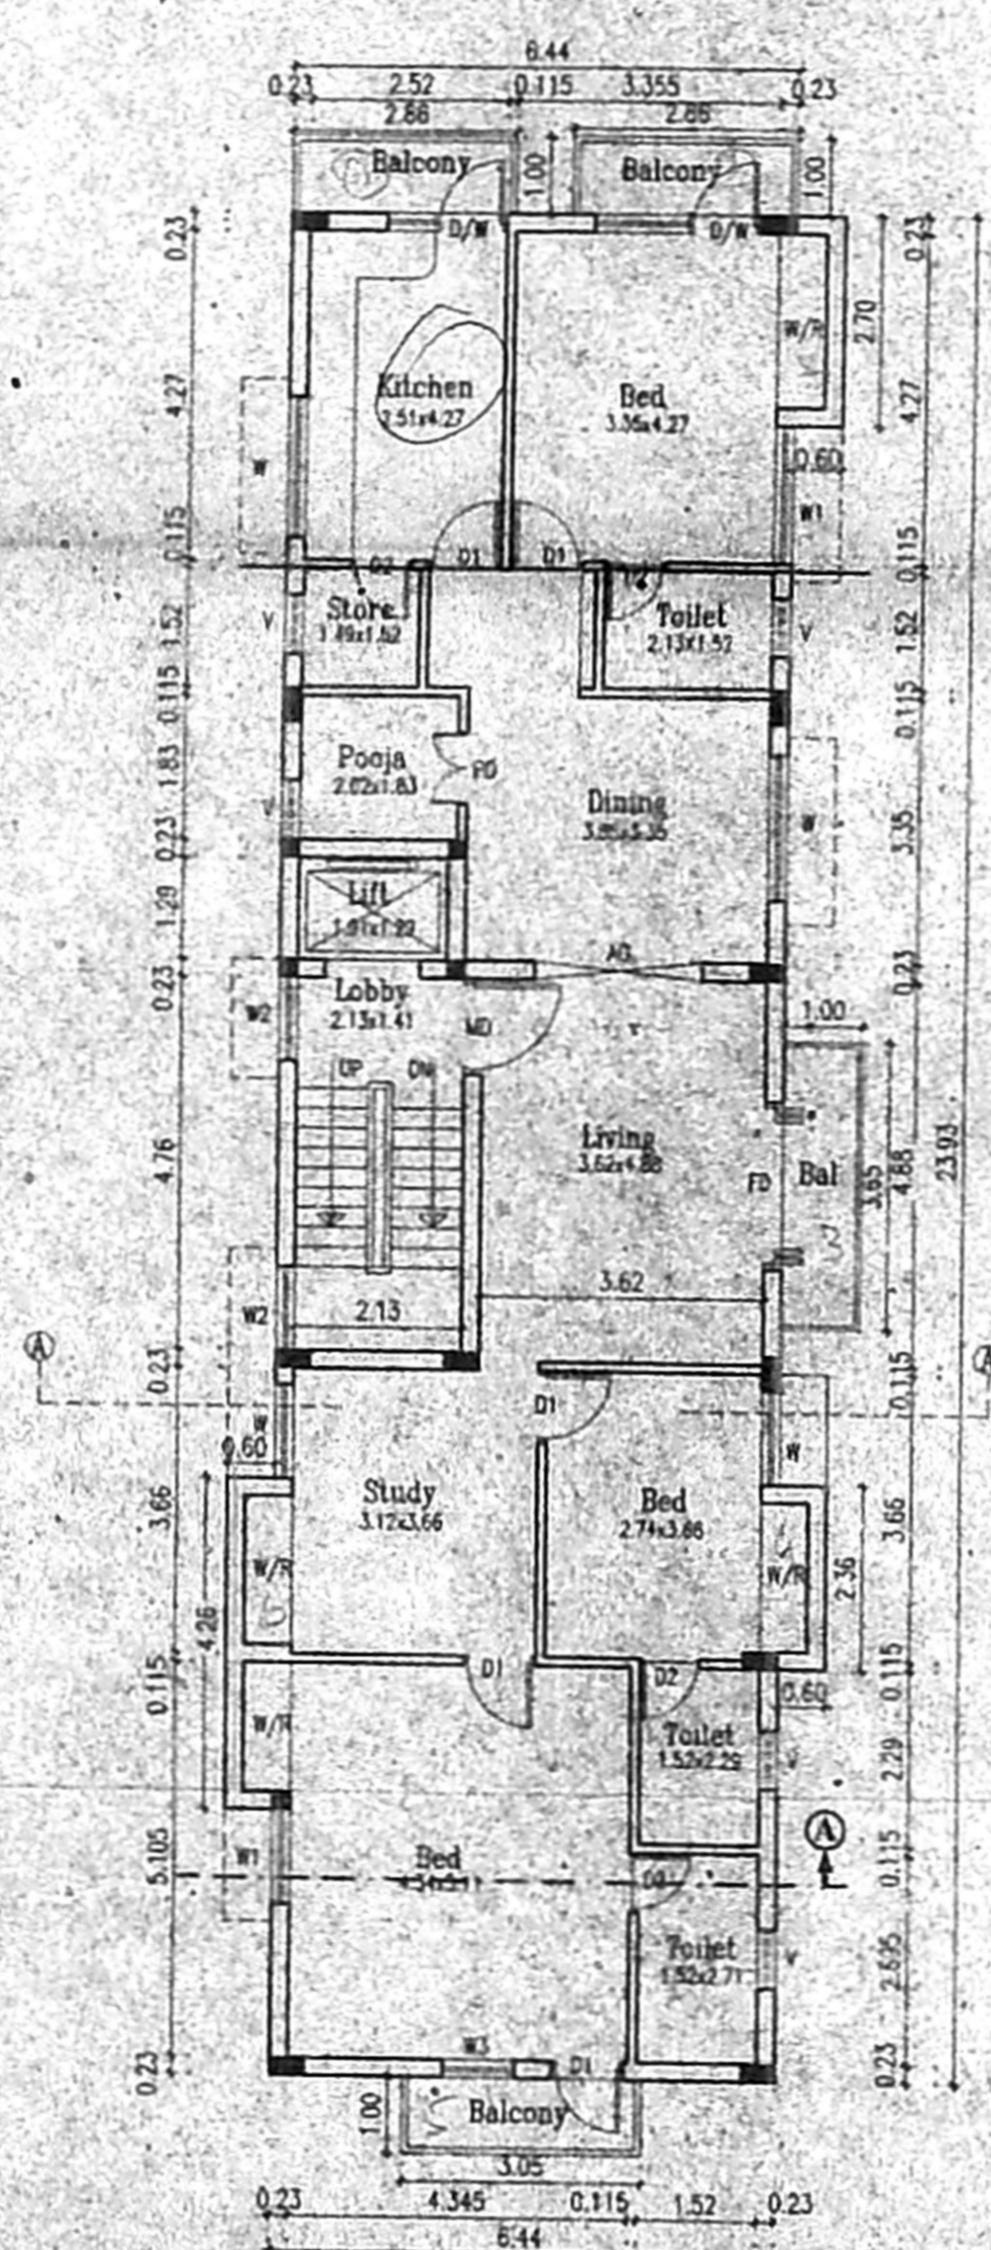


TYPICAL FOUNDATION DETAIL

KEY PLAN
NOT TO SCALE

Compoundwall detail

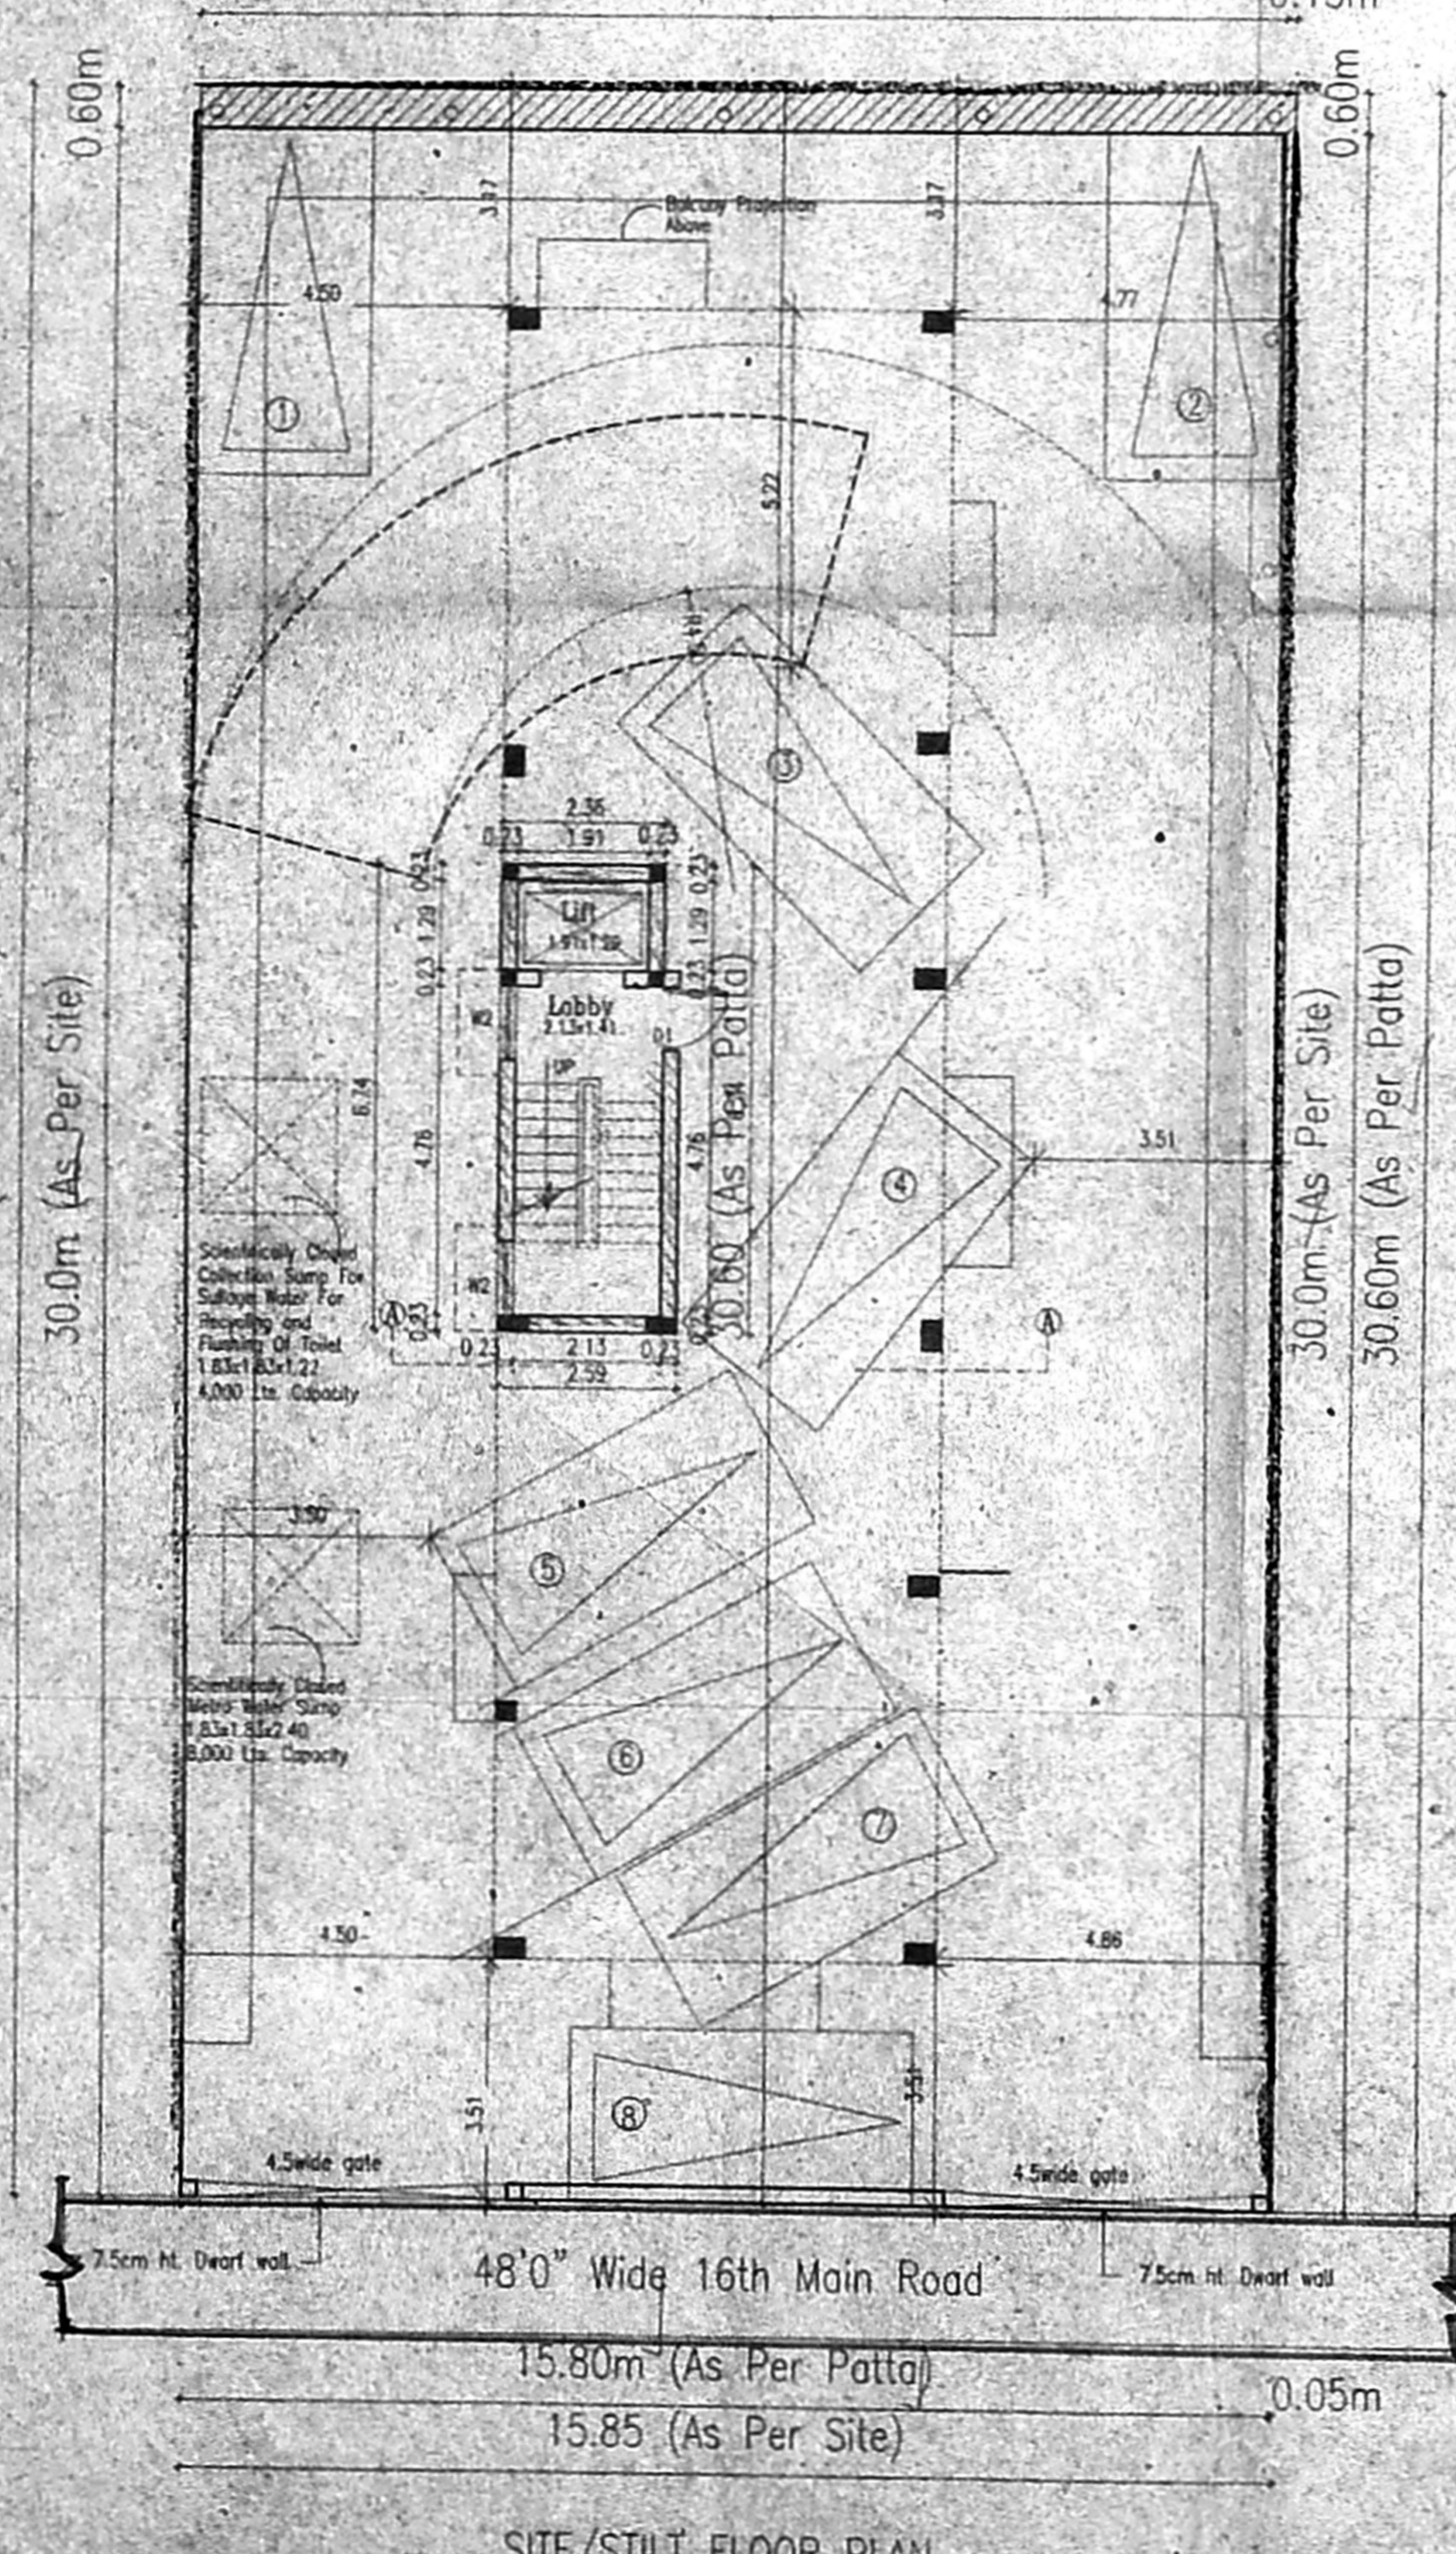

SCHEDULE OF JOINERY:-

TYPE	DETAIL	SIZE
MD	DOOR	3'3" X 7'0"
D	DOOR	3'0" X 7'0"
D1	DOOR	2'6" X 7'0"
W1	WINDOW	6'0" X 4'6"
W2	WINDOW	4'6" X 4'6"
V	VENTILATOR	3'0" X 2'0"

SPECIFICATION:-

FOUNDATION	COLUMN FOOTING	77x62
BRICK WORK	C.M 1:5 FOR SUPER STRUCTURE	
PLASTERING	C.M 1:5 FOR WALLS & CEILING	20mm
CEMENT PAINT	2 COATS FOR WALLS & 1 COAT FOR CEILING	
R.C.C.	1:2:4 FOR SLABS & LINTELS	
WOOD WORK	ALL WOOD WORKS IN BEST QUALITY TIMBER	
WEATHERING COURSE	B JELLY LIME MORTAR OVER ROOF SLAB ONE LAYER OF COUNTRY TILES	

COLOUR INDEX:-

PROPOSED	[Color Box]
ROAD	[Color Box]
BOUNDARY	[Color Box]

AREA STATEMENT

	Sq.M
PLOT AREA (AS PER PATTI)	482.50
PLOT AREA (AS PER DOCUMENT)	482.50
STILT FLOOR AREA	17.12
FIRST FLOOR AREA	172.00
SECOND FLOOR AREA	172.00
THIRD FLOOR AREA	172.00
FORTH FLOOR AREA	172.00
TOTAL FLOOR AREA	705.12
F.S.I Allowed - 1.50	723.75sqm
F.S.I Achieved - 1.46	705.12sqm
Plot Coverage - 35.64%	

PLAN SHOWING THE PROPOSED CONSTRUCTION OF RESIDENTIAL BUILDING AT DOOR No. J8, PLOT No. 1565, 16th MAIN ROAD, COMPRISED IN S. No. 222 / Part, 223 / Part OF KOYEMBEDU VILLAGE, AMBATTUR TALUK, THIRUVALLUR DISTRICT.

SCALE : 1" = 8'-0" (1:100)

OWNERS SIGNATURE

SIGNATURE OF LICENSED SURVEYOR

N.A. RANJAN NAVAMANEE
ARCHITECT
REGISTERED ARCHITECT
CO. NO. 1565, 16th MAIN ROAD,
AMBATTUR TALUK, THIRUVALLUR DISTRICT.
PHONE: 52101885