

PROPOSED RESIDENTIAL BUILDING AT OLD DOOR NO-6, NEW DOOR NO-11, GAJAPATHI ROAD, KILPAUK, CHENNAI-10 IN R.S NO 3130/79, PURASAWALKAM VILLAGE, BLOCK NO-52, PURASAWALKAM TALUK.




DATE: 26.12.05

NO. OF SHEETS: 10

SHEET NO: 1

SCALE: 1/100

10279

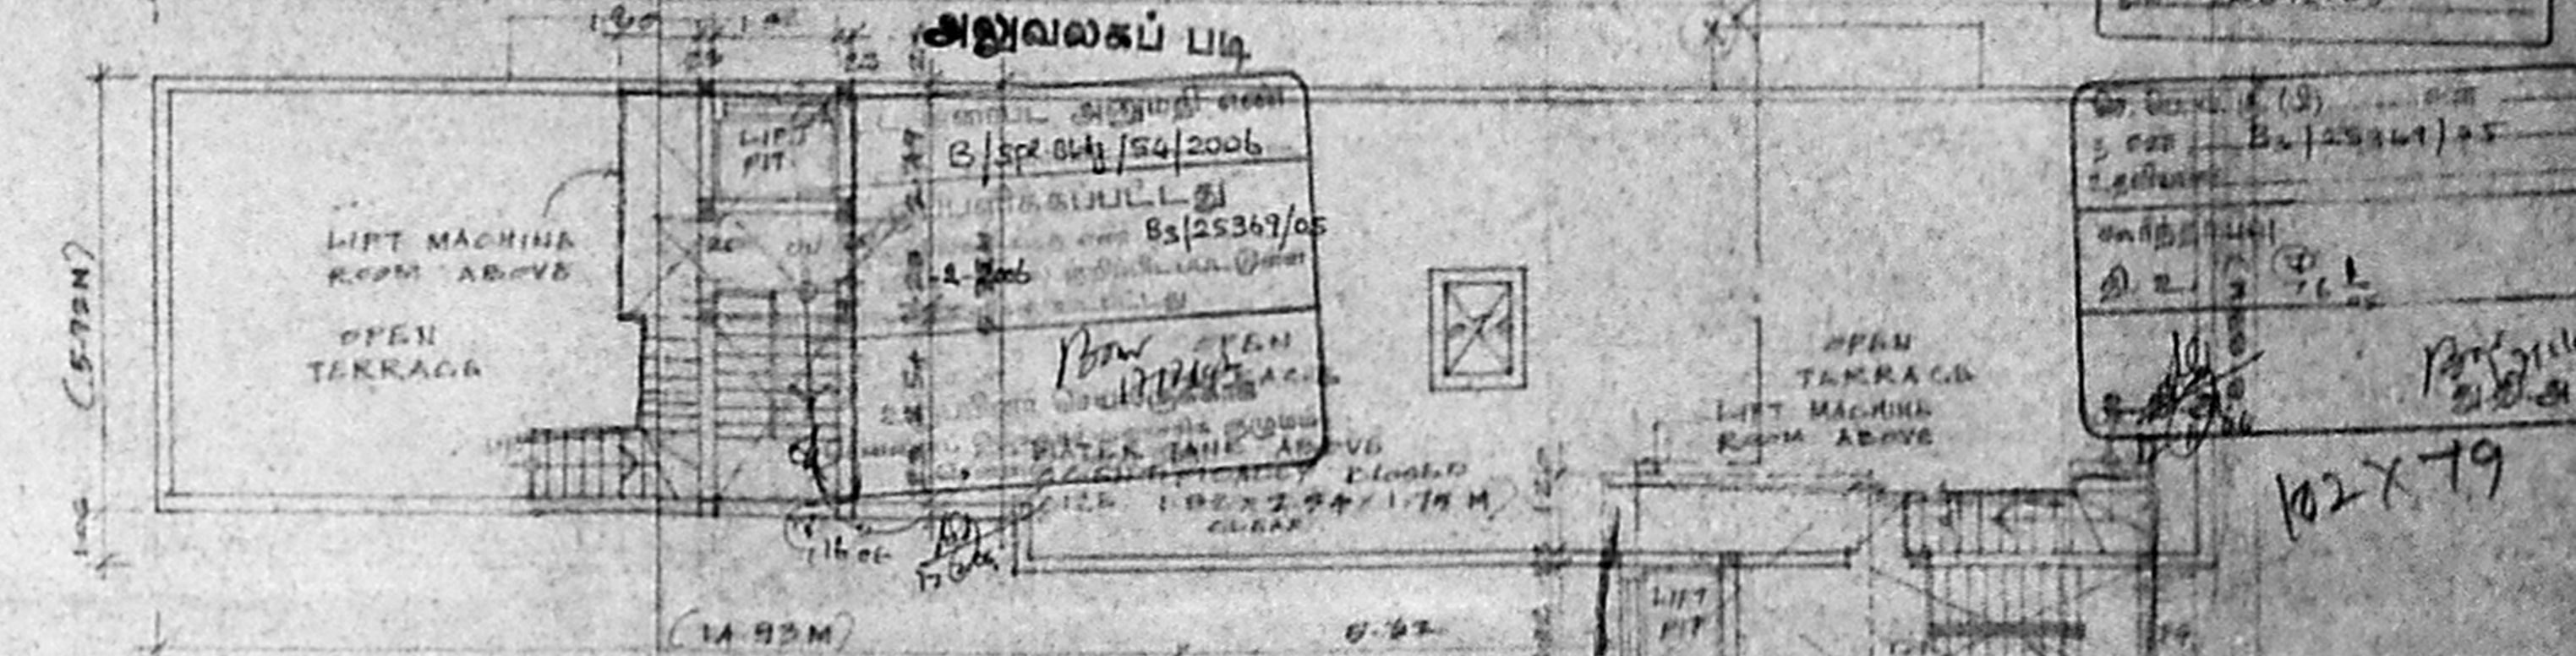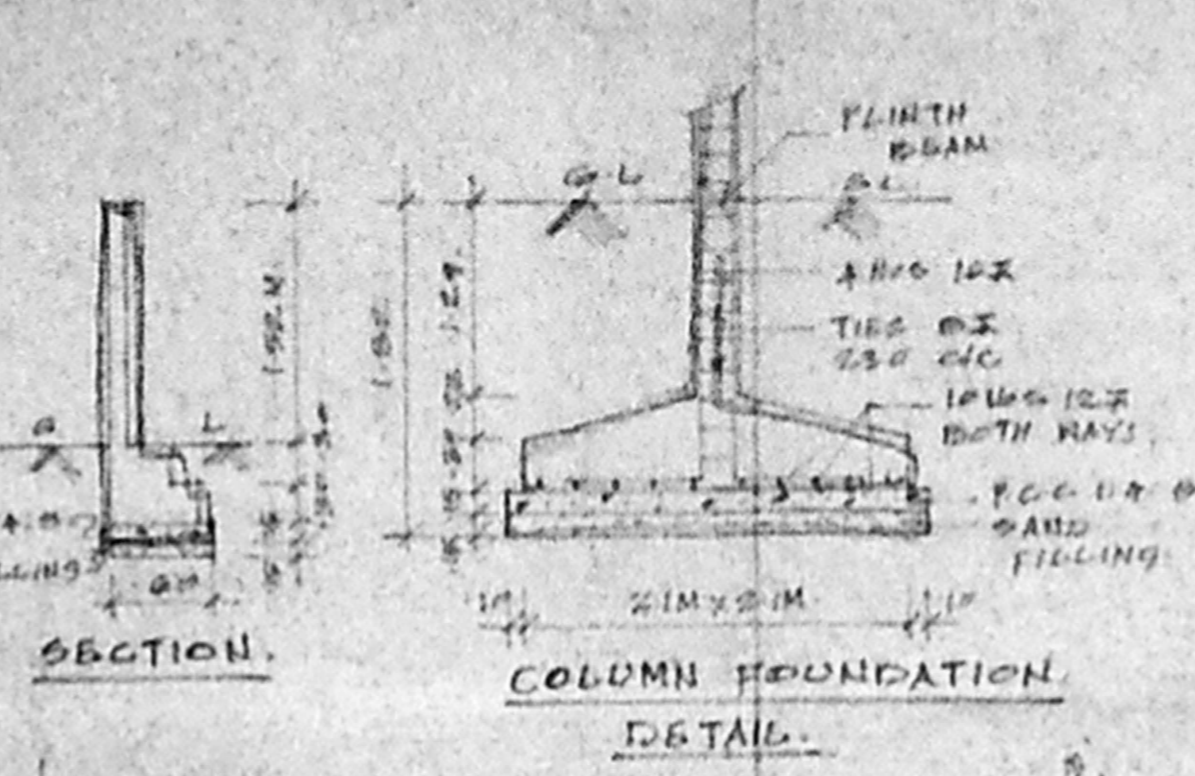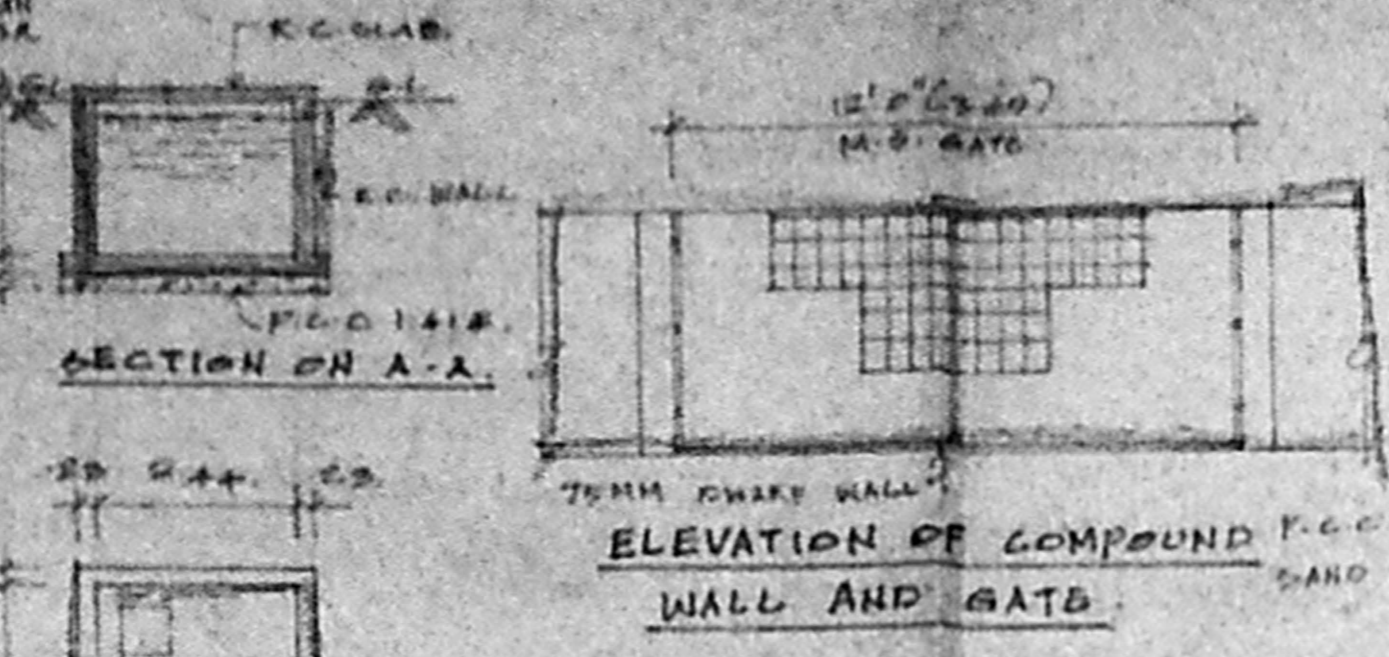

SCHEDULE OF JOINERY

10	T.M. MAIN DOOR	1000 X 2100
20	C.N. PLYM. DOOR	1000 X 2100
30	W.C. DOOR	1000 X 2100
40	C.N. GLAZED WINDOW	1000 X 1500
50	W.C. WINDOW	1000 X 1500
60	W.C. WINDOW	1000 X 1500
70	C.N. GLAZED VENTILATOR	1000 X 1500
80	W.C. WINDOW	1000 X 1500
90	C.N. FRENCH DOOR	1000 X 1500
100	W.C. WINDOW	1000 X 1500

SPECIFICATIONS:-

FOUNDATION: R.C.C. COLUMN FOOTING IN M/S. 1:1

ROOF STRUCTURE: R.C.C. ROOF IN M/S. 1:1

ROOFING: BITUMEN R.C.C. SLAB (1:1)






FLOORING: IN COMMON PARTS 100 MOSAIC FLOORING

WOOD WORK: T.M. MAIN DOOR ALL OTHER DOORS, WINDOWS AND VENTILATORS MADE BY I CLASS COUNTRY WOOD

AREA STATEMENT

GROUND FLOOR AREA	36.00
FIRST FLOOR AREA	317.81
SECOND FLOOR AREA	317.81
THIRD FLOOR AREA	317.81
FOURTH FLOOR AREA	317.81
TOTAL AREA	1306.22
TERRACE FLOOR AREA	55.52
PLOT AREA (9472 SQ. FT)	866.00
PLOT COVERAGE	35.11%
F.O.T.	1.48
NO. OF CAR PARKING	8

PROPOSED RESIDENTIAL BUILDING AT OLD DOOR NO-6, NEW DOOR NO-11, GAJAPATHI ROAD, KILPAUK, CHENNAI-10 IN R.S NO 3130/79, PURASAWALKAM VILLAGE, BLOCK NO-52, PURASAWALKAM TALUK.

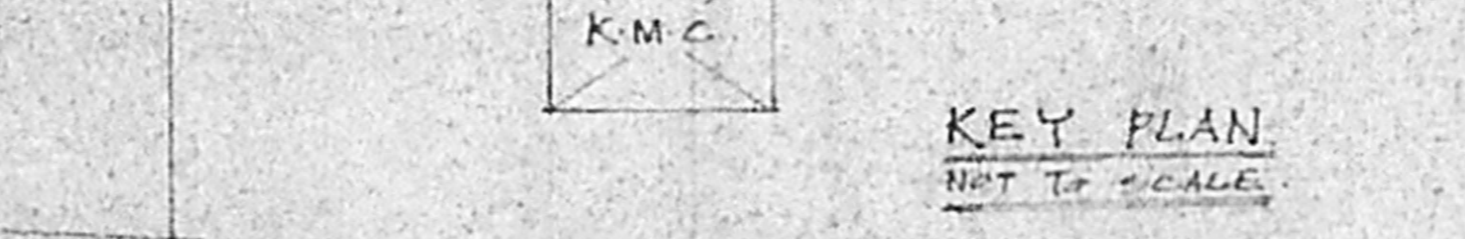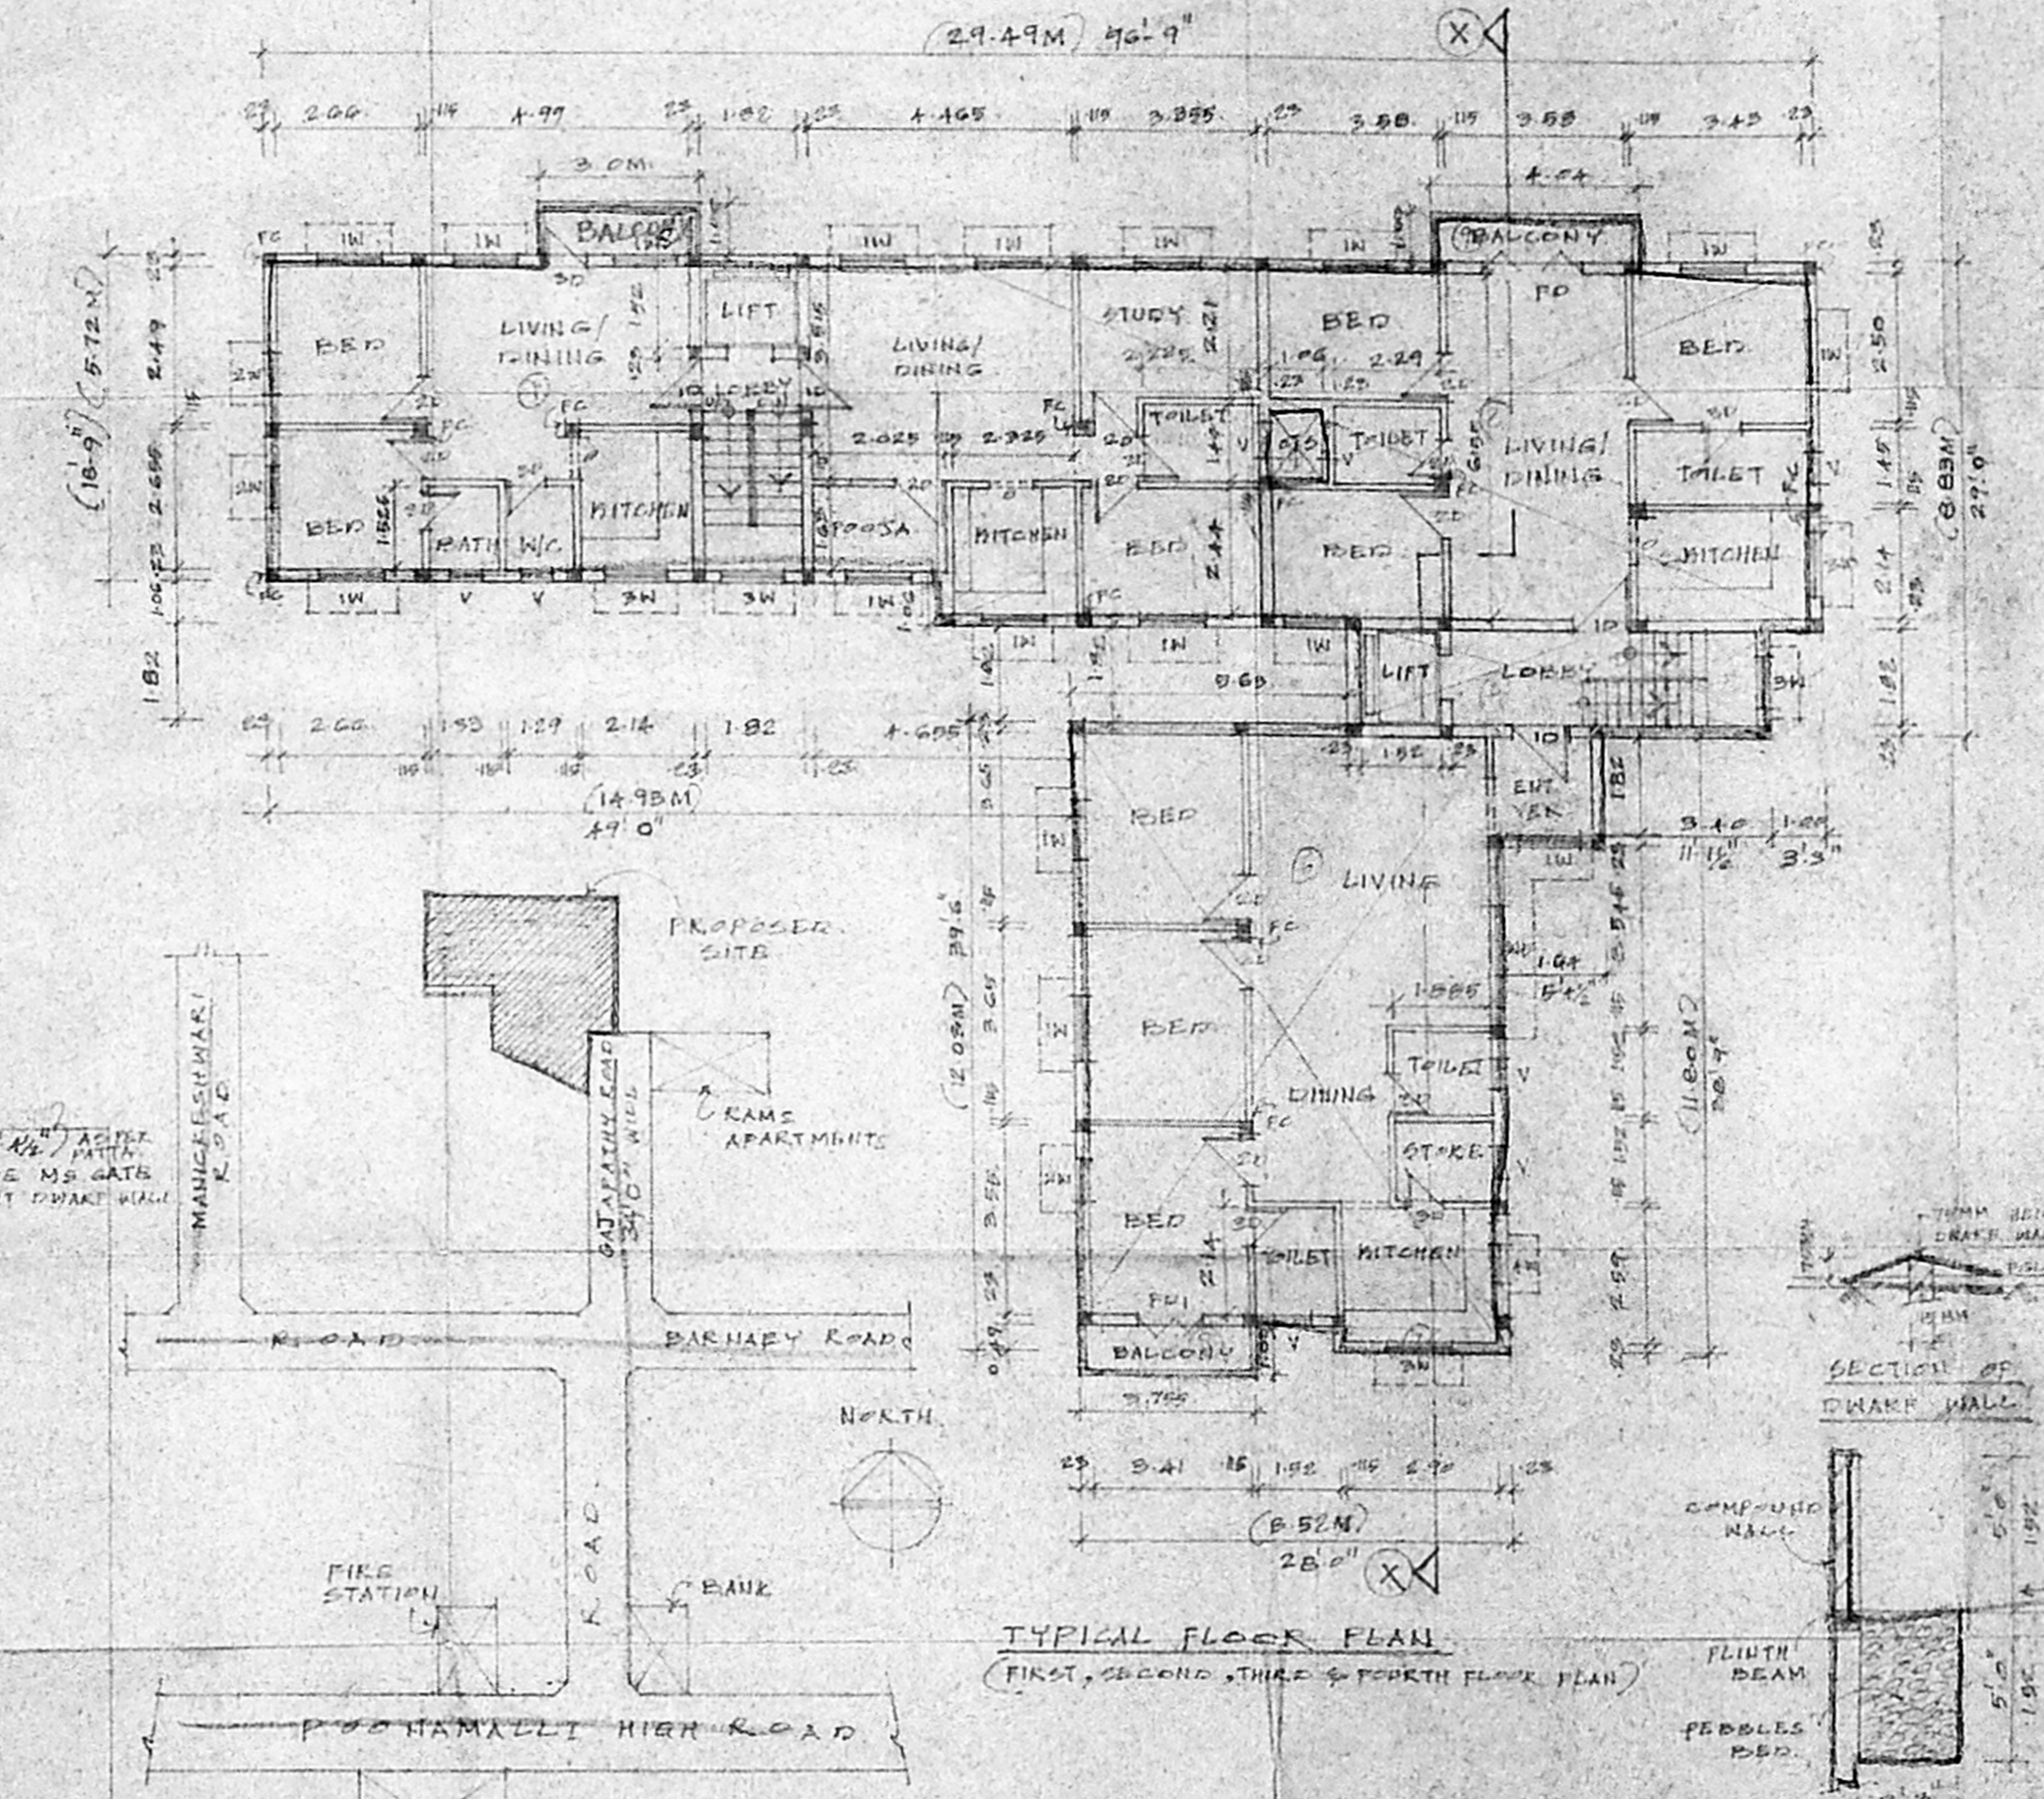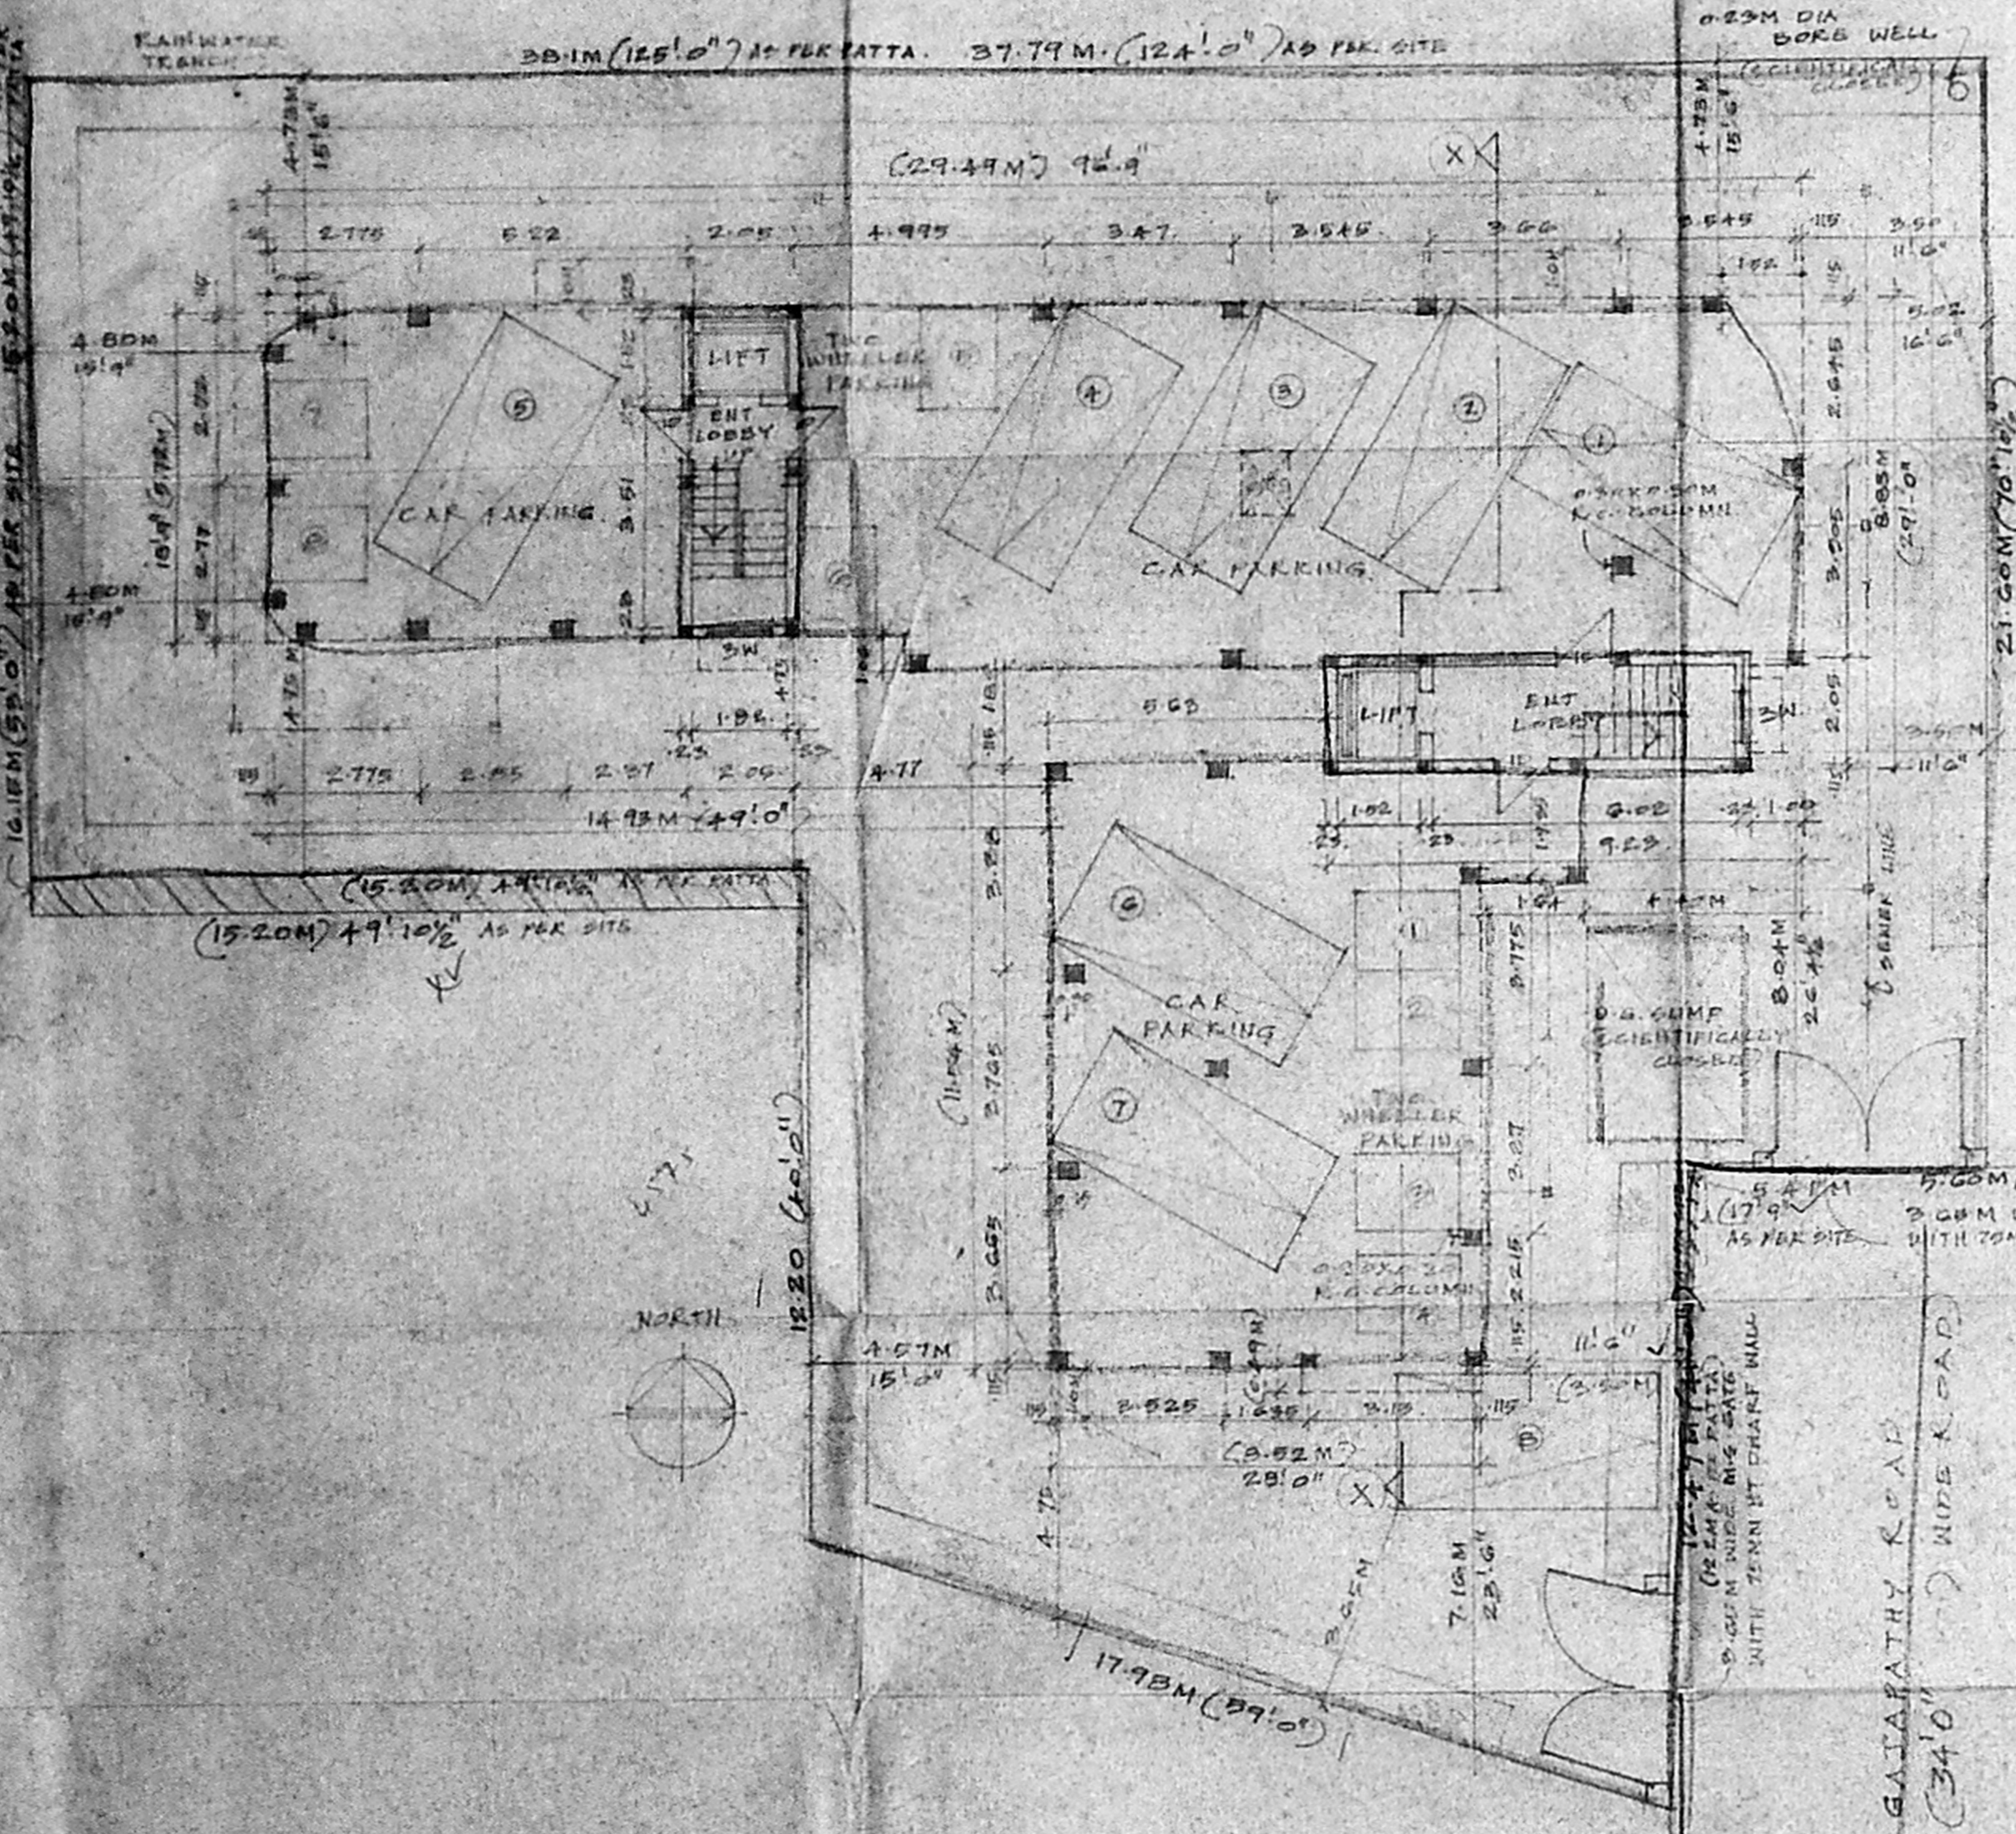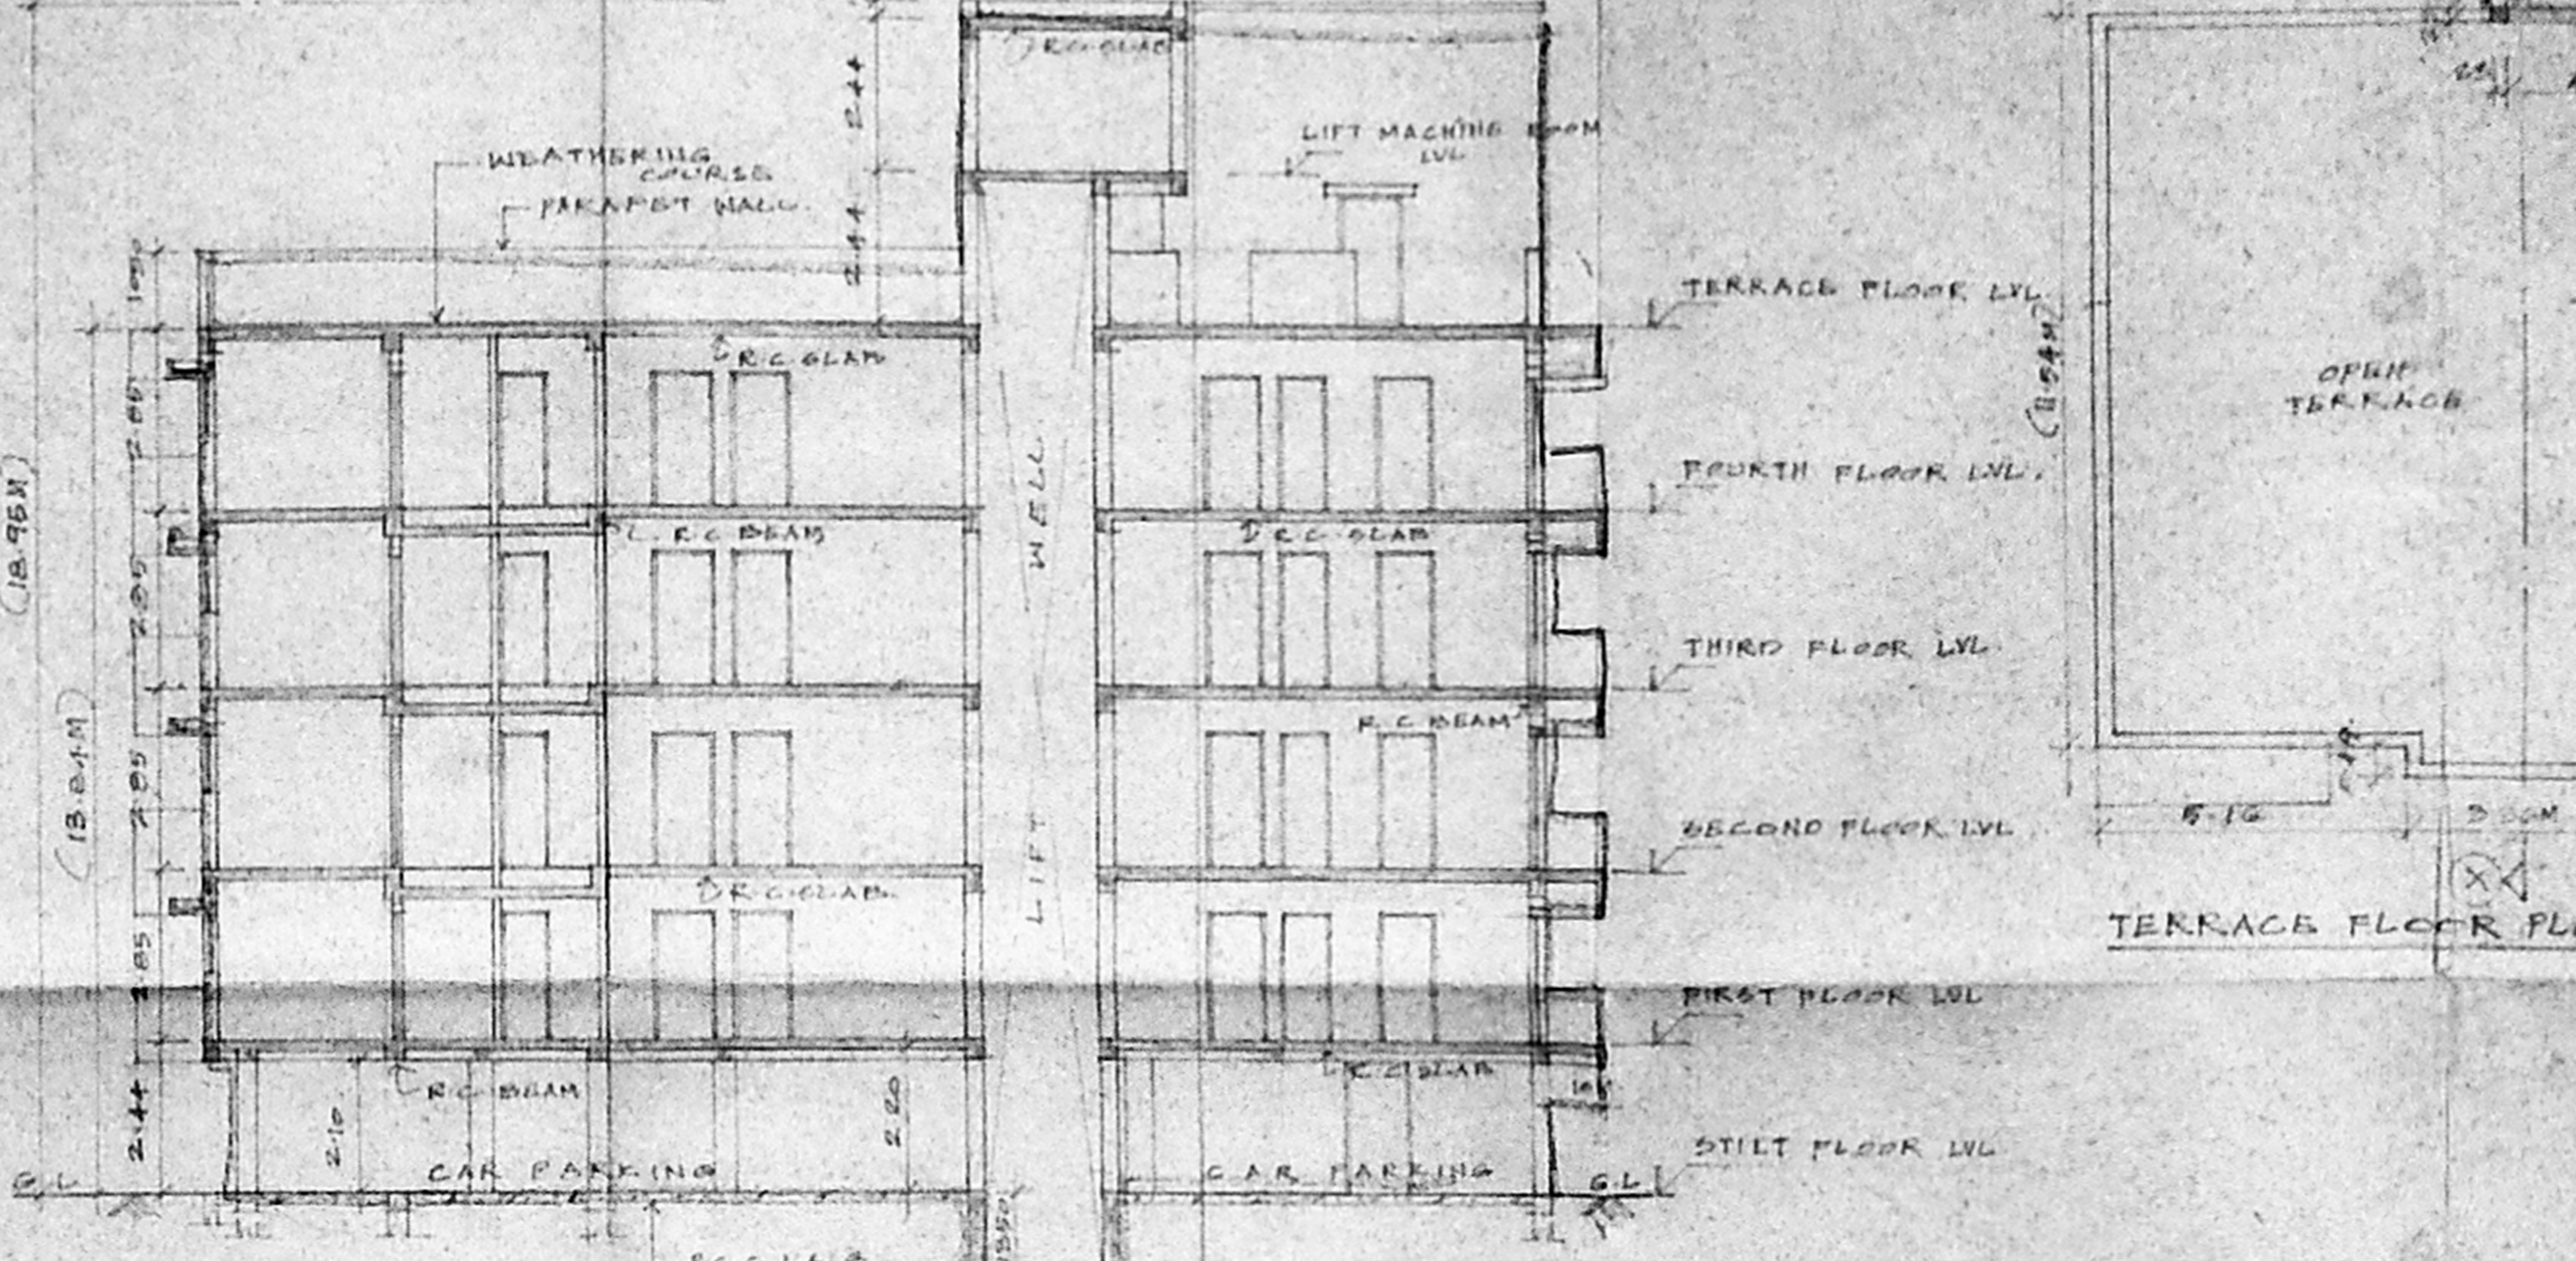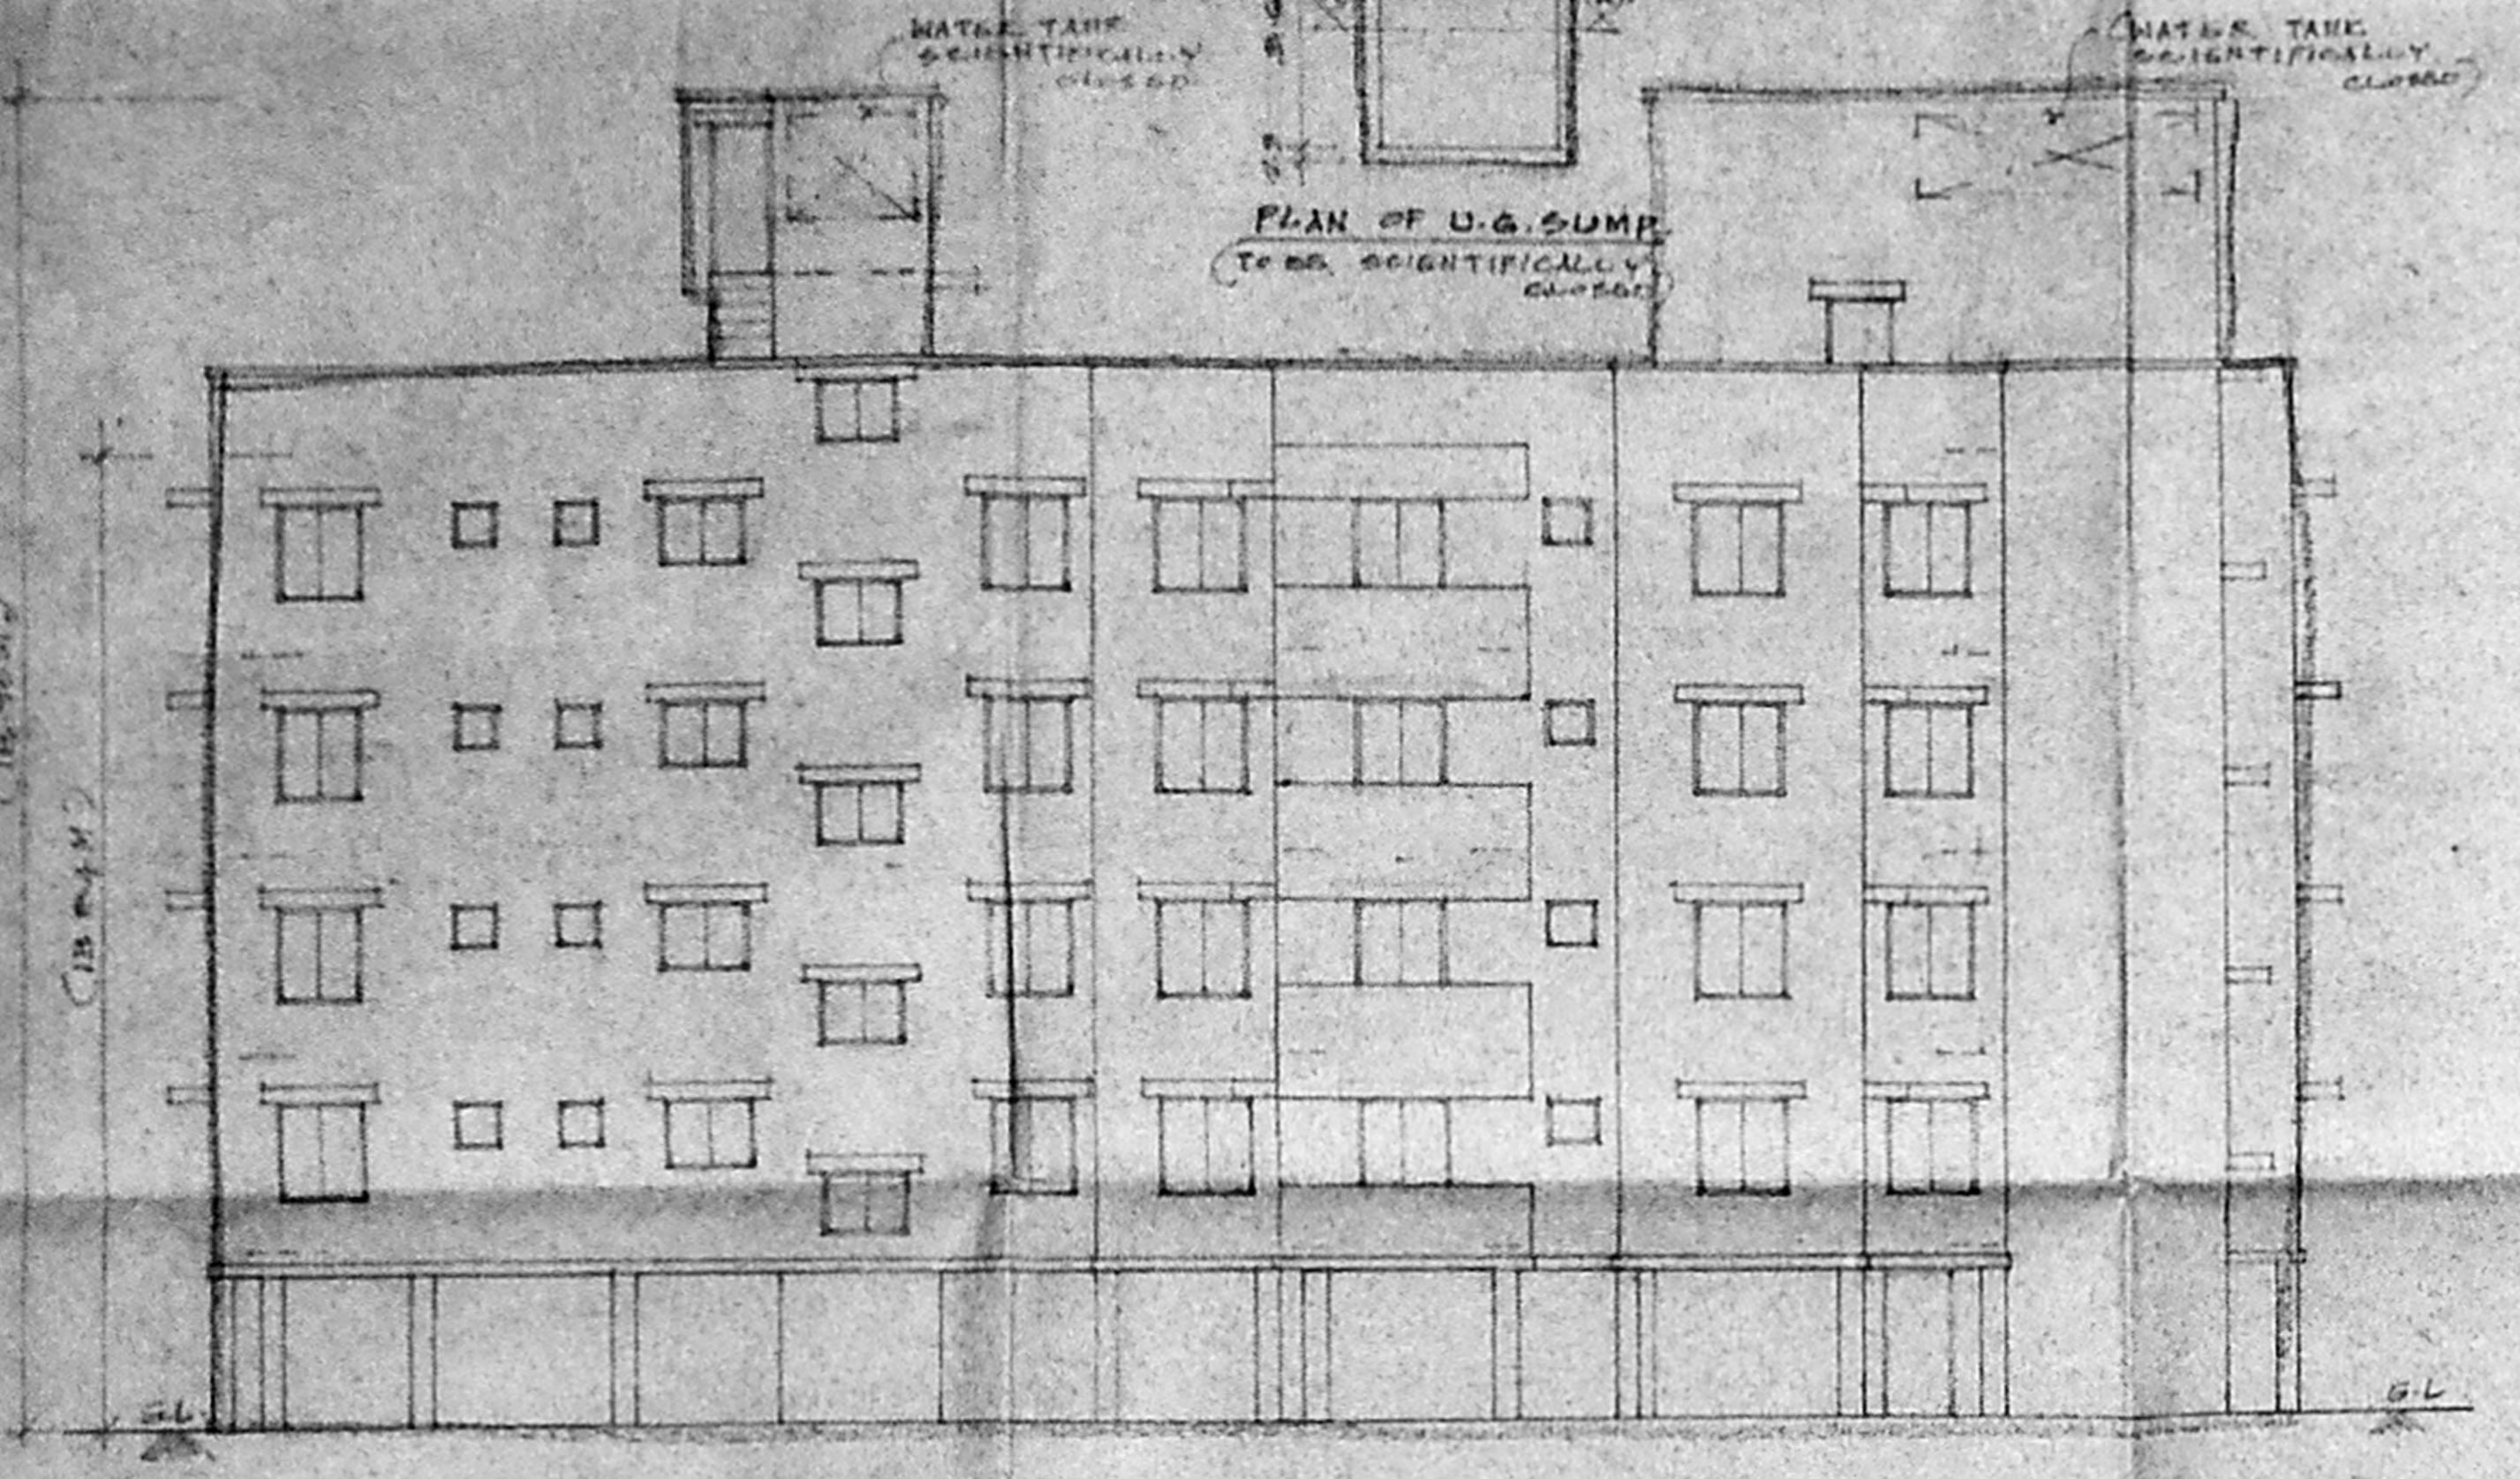

SCALE: 1/100 (1"=10')

SIG. OF OWNER

SIG. OF LICENSER