

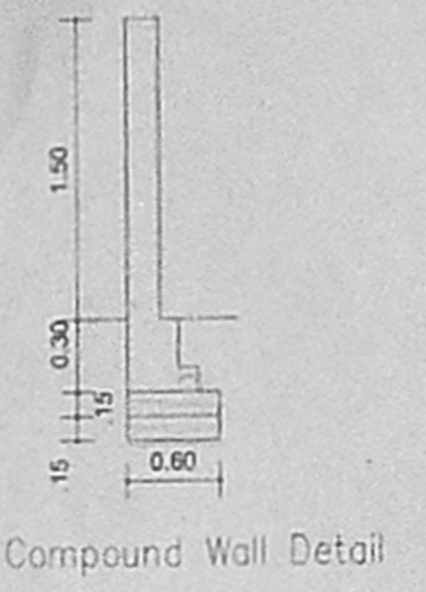
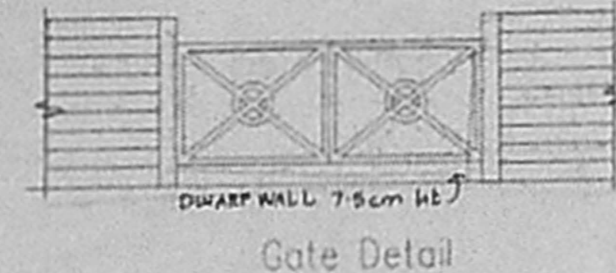
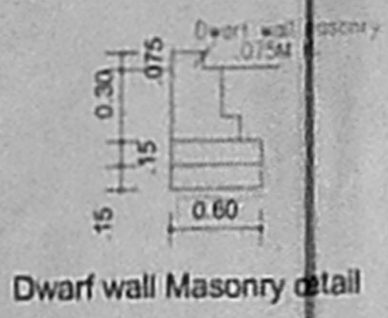
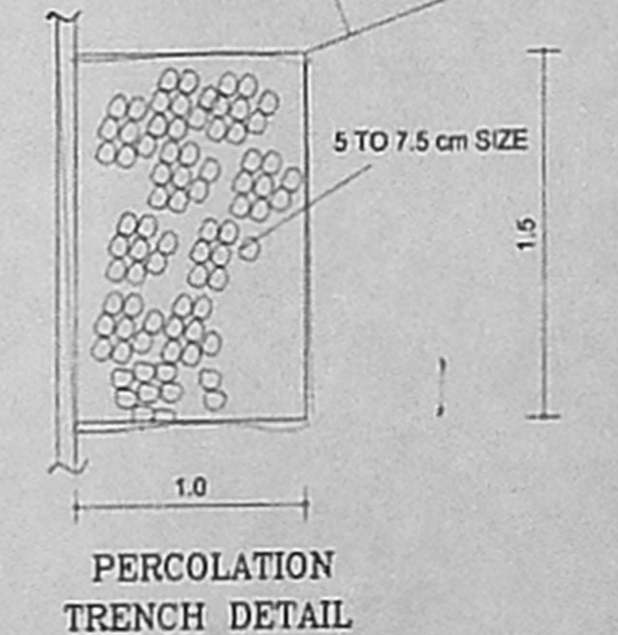
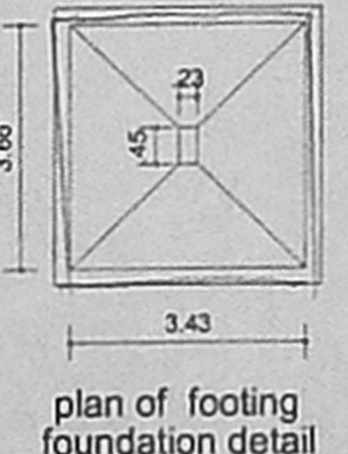
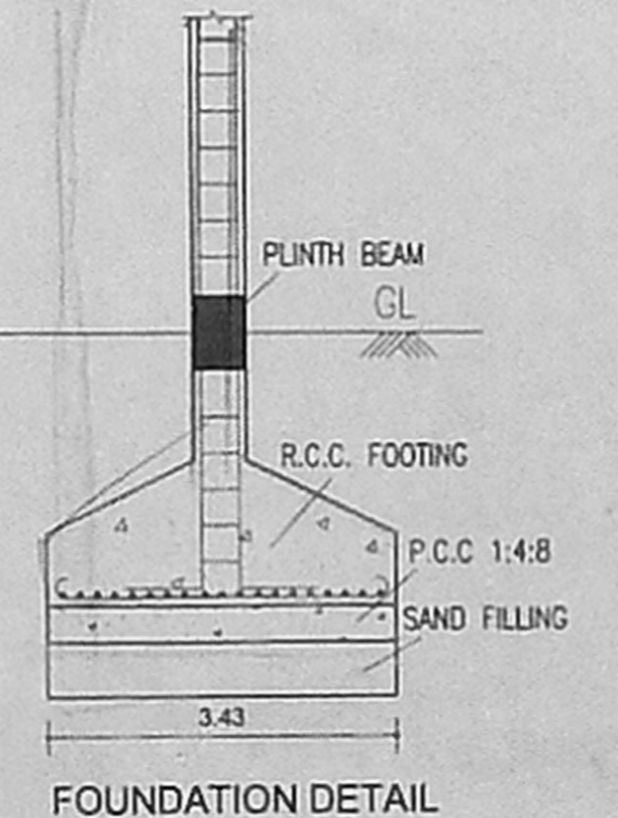
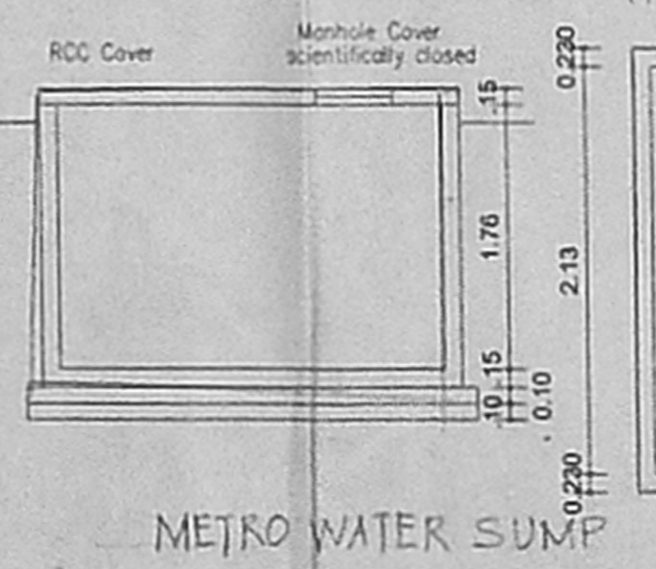
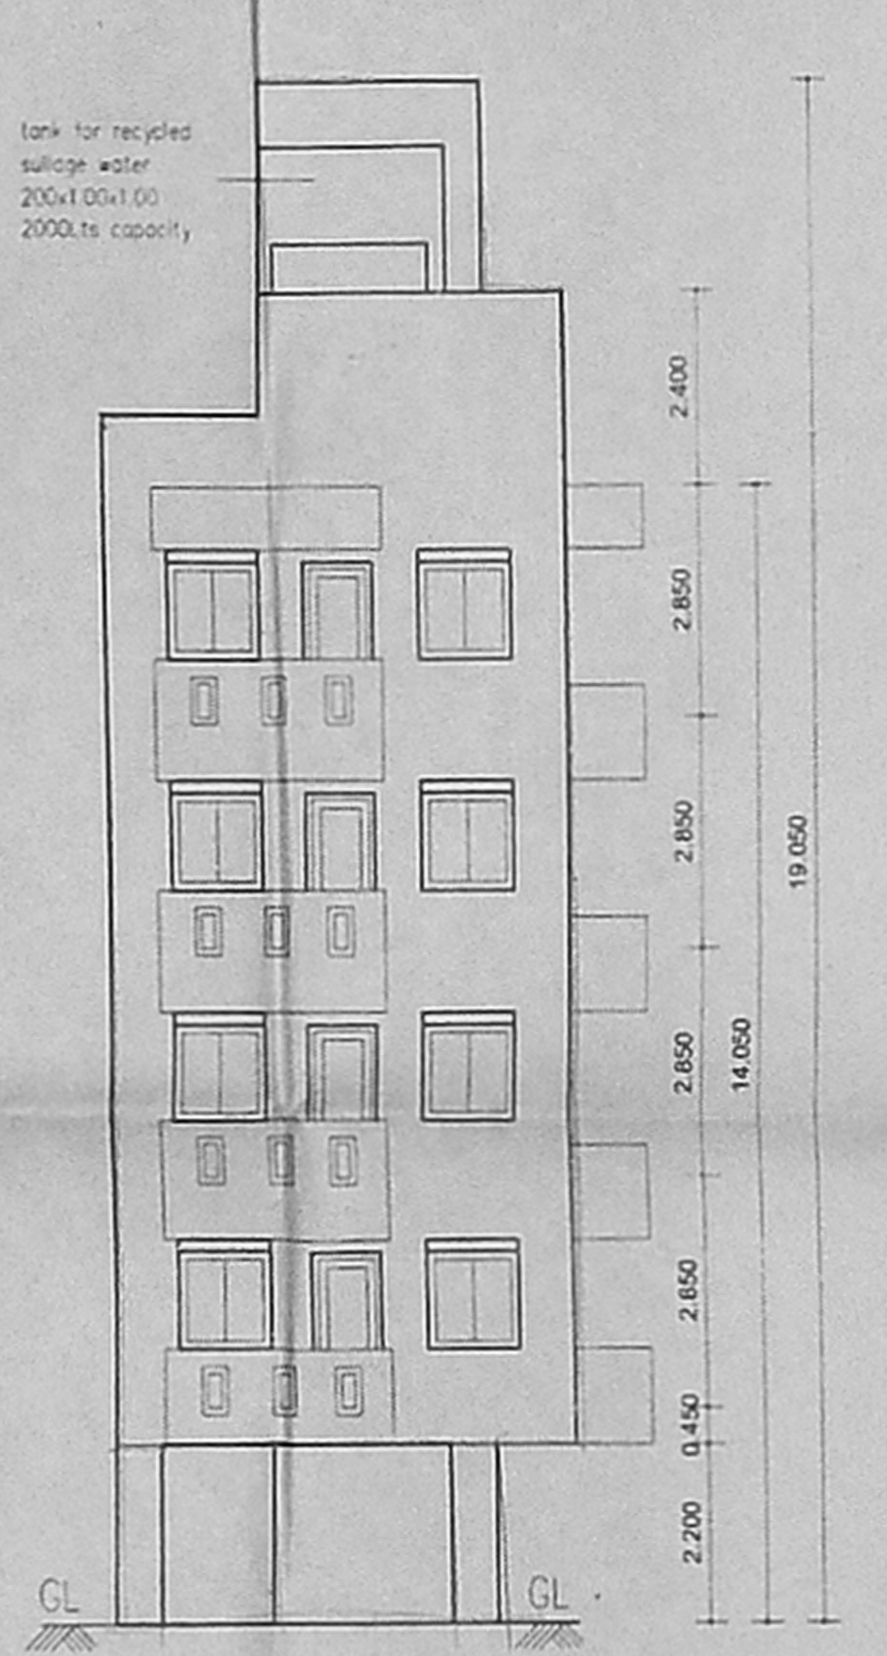
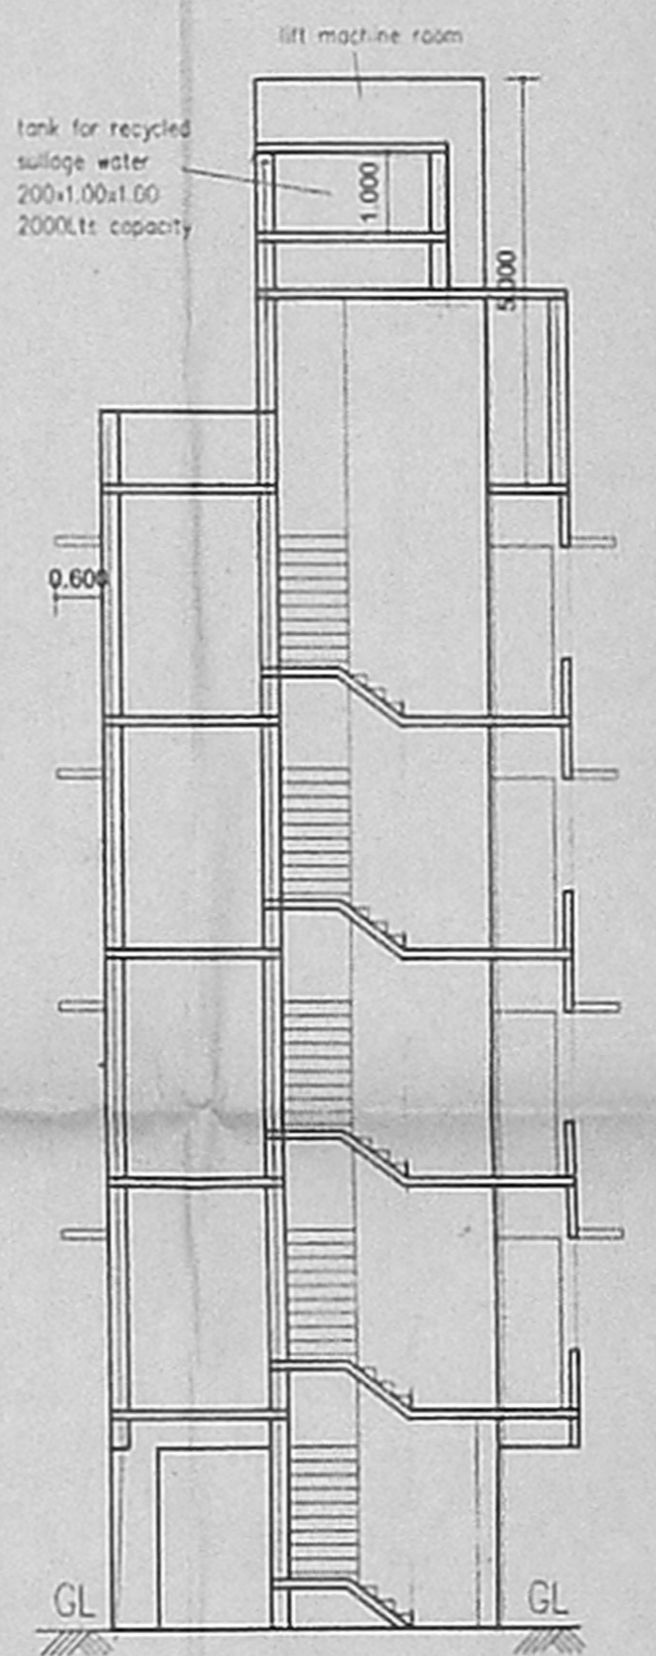
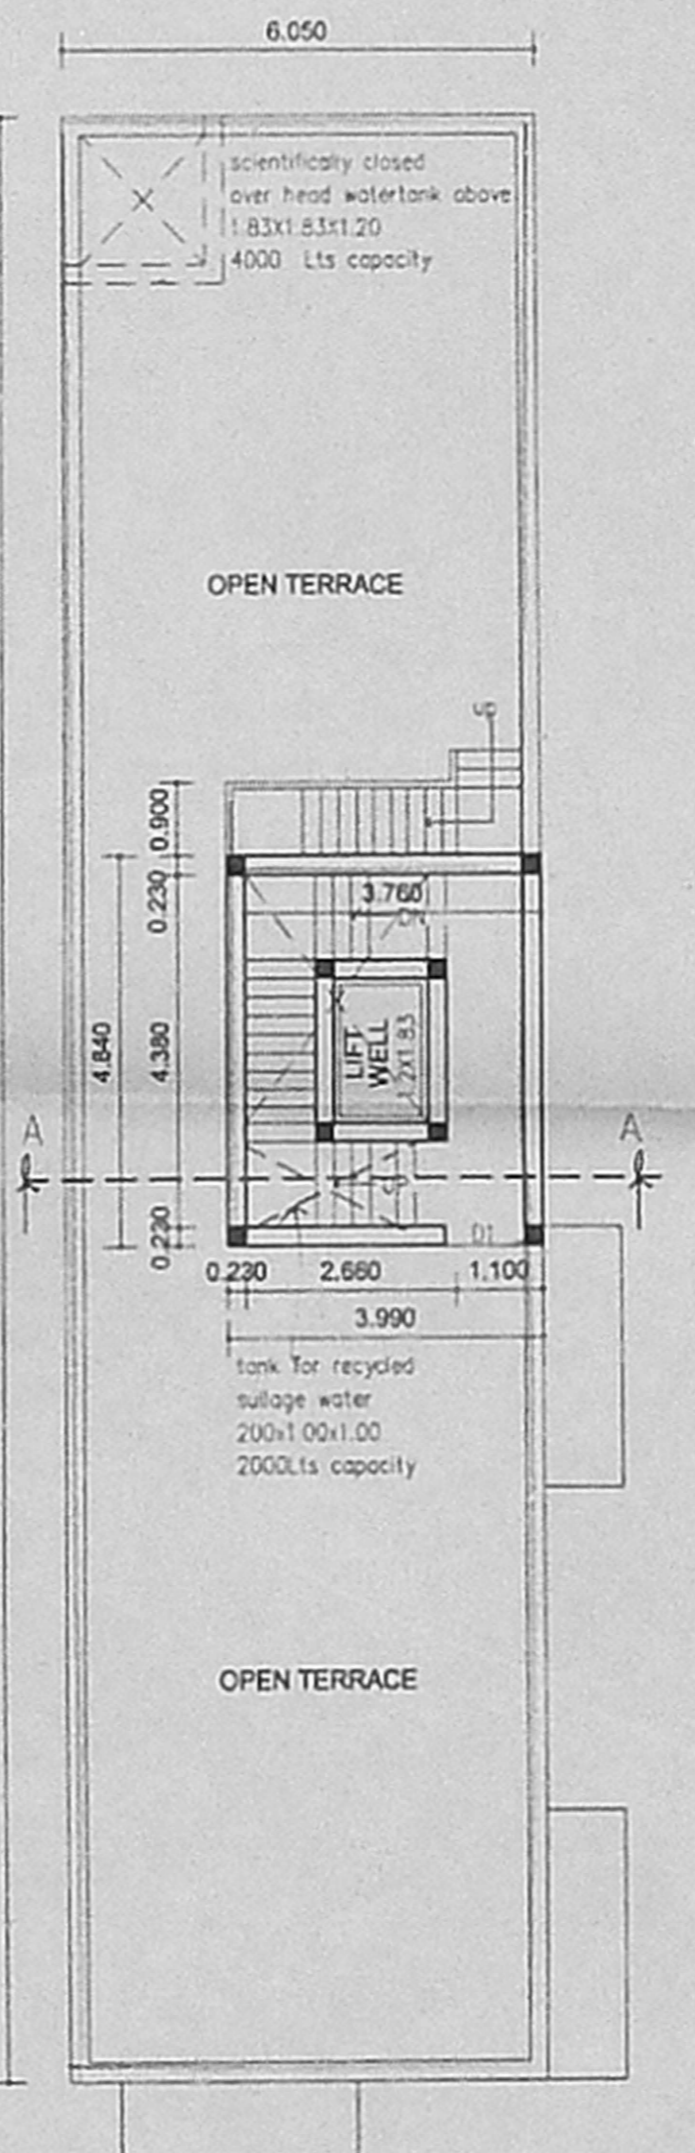
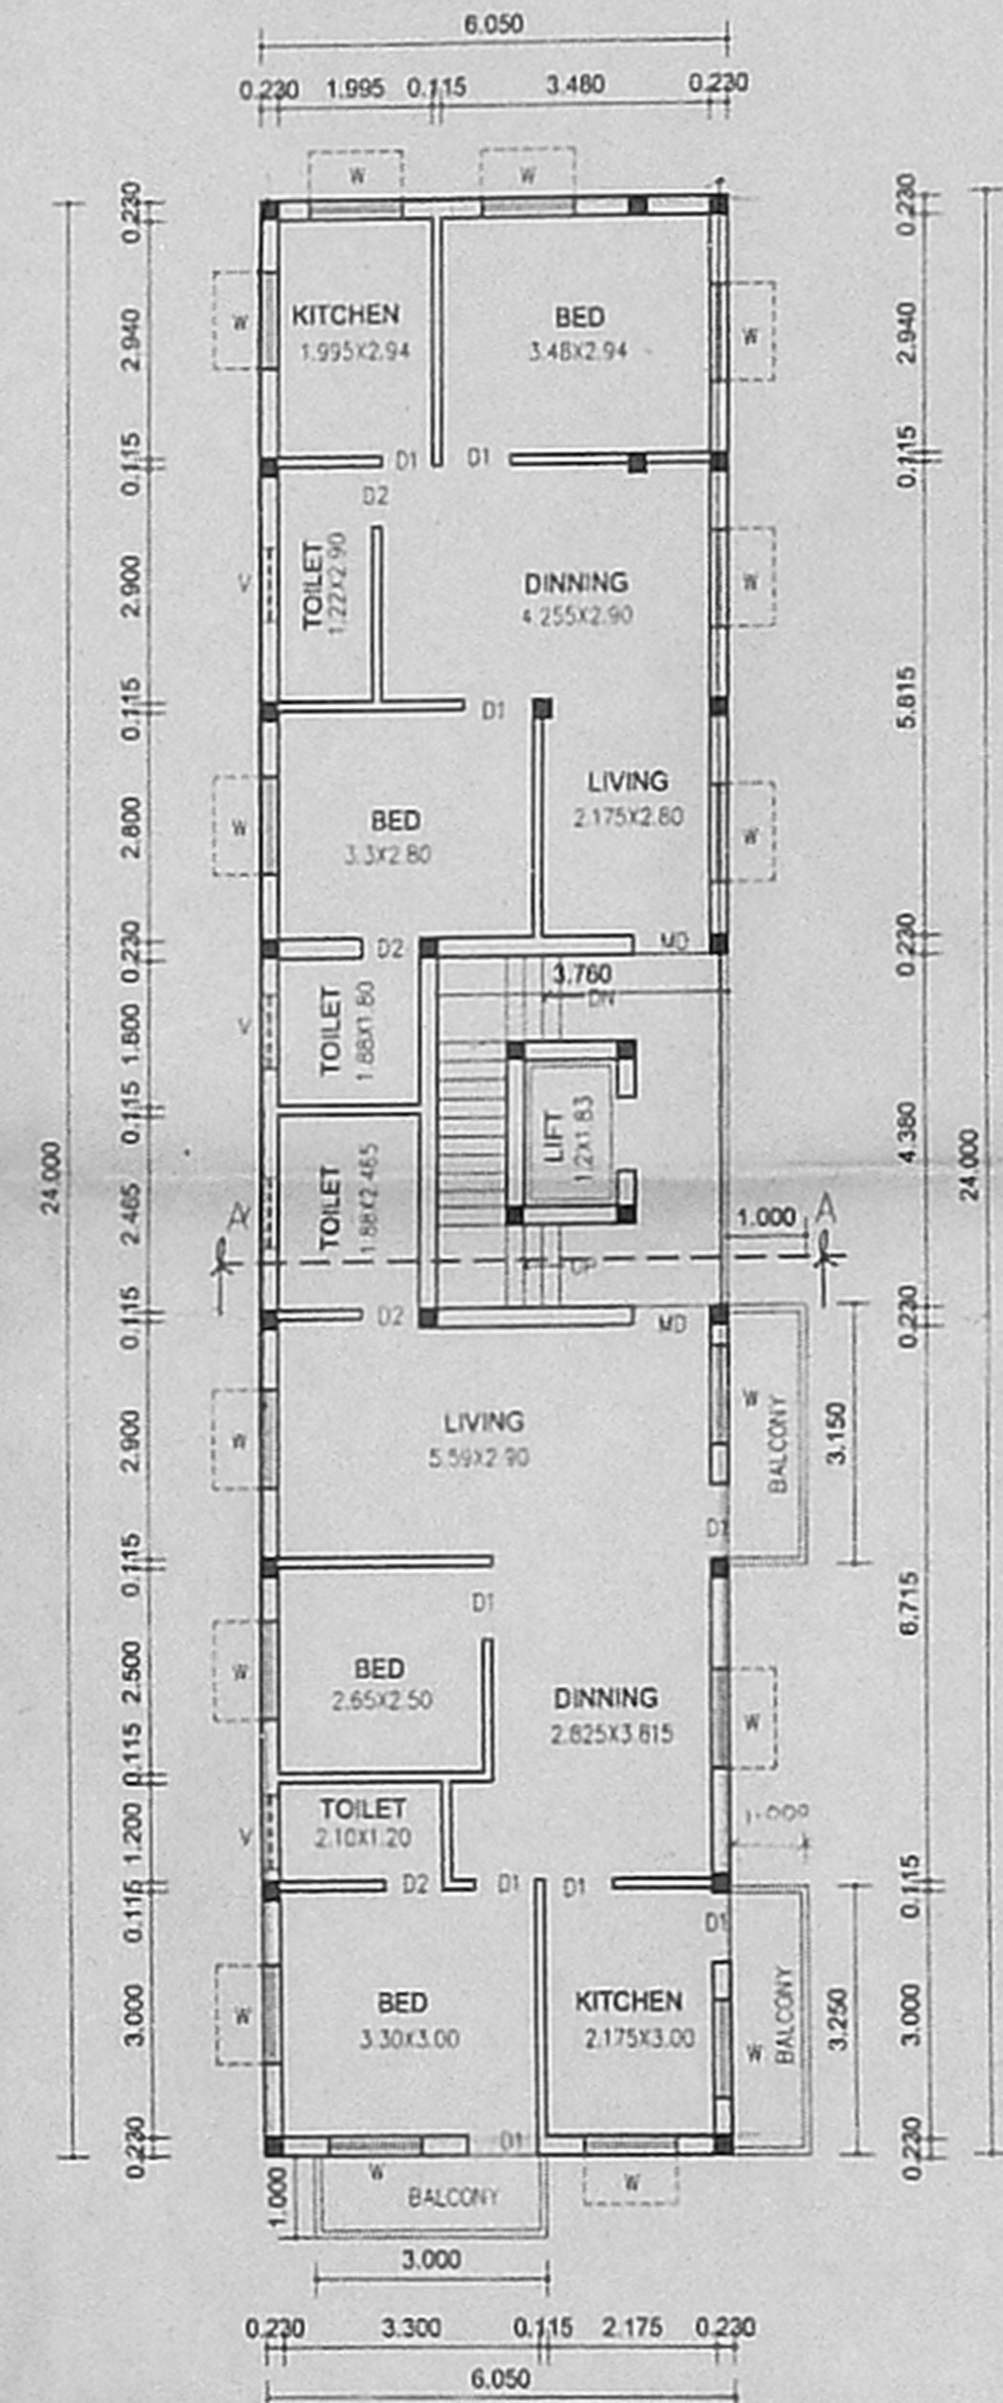


அனுலகப் படம்

தீர்மானம் அனுமதி எண்
E/198/2006/468/2006
ஒப்பளிக்கும்படி
இவ்வனுலகக் கடிதம் 13/3/2006/65
நாள் 13/3/2006ல் குறிப்பிடப்பட்டுள்ள
வரலாறுகளுக்கு உட்பட்டது
பொ.அ.1106
உமாசினை சிவசுந்தரகாசு
பெரும்புலையிலுள்ள குழுமம்
எண்: 600 008

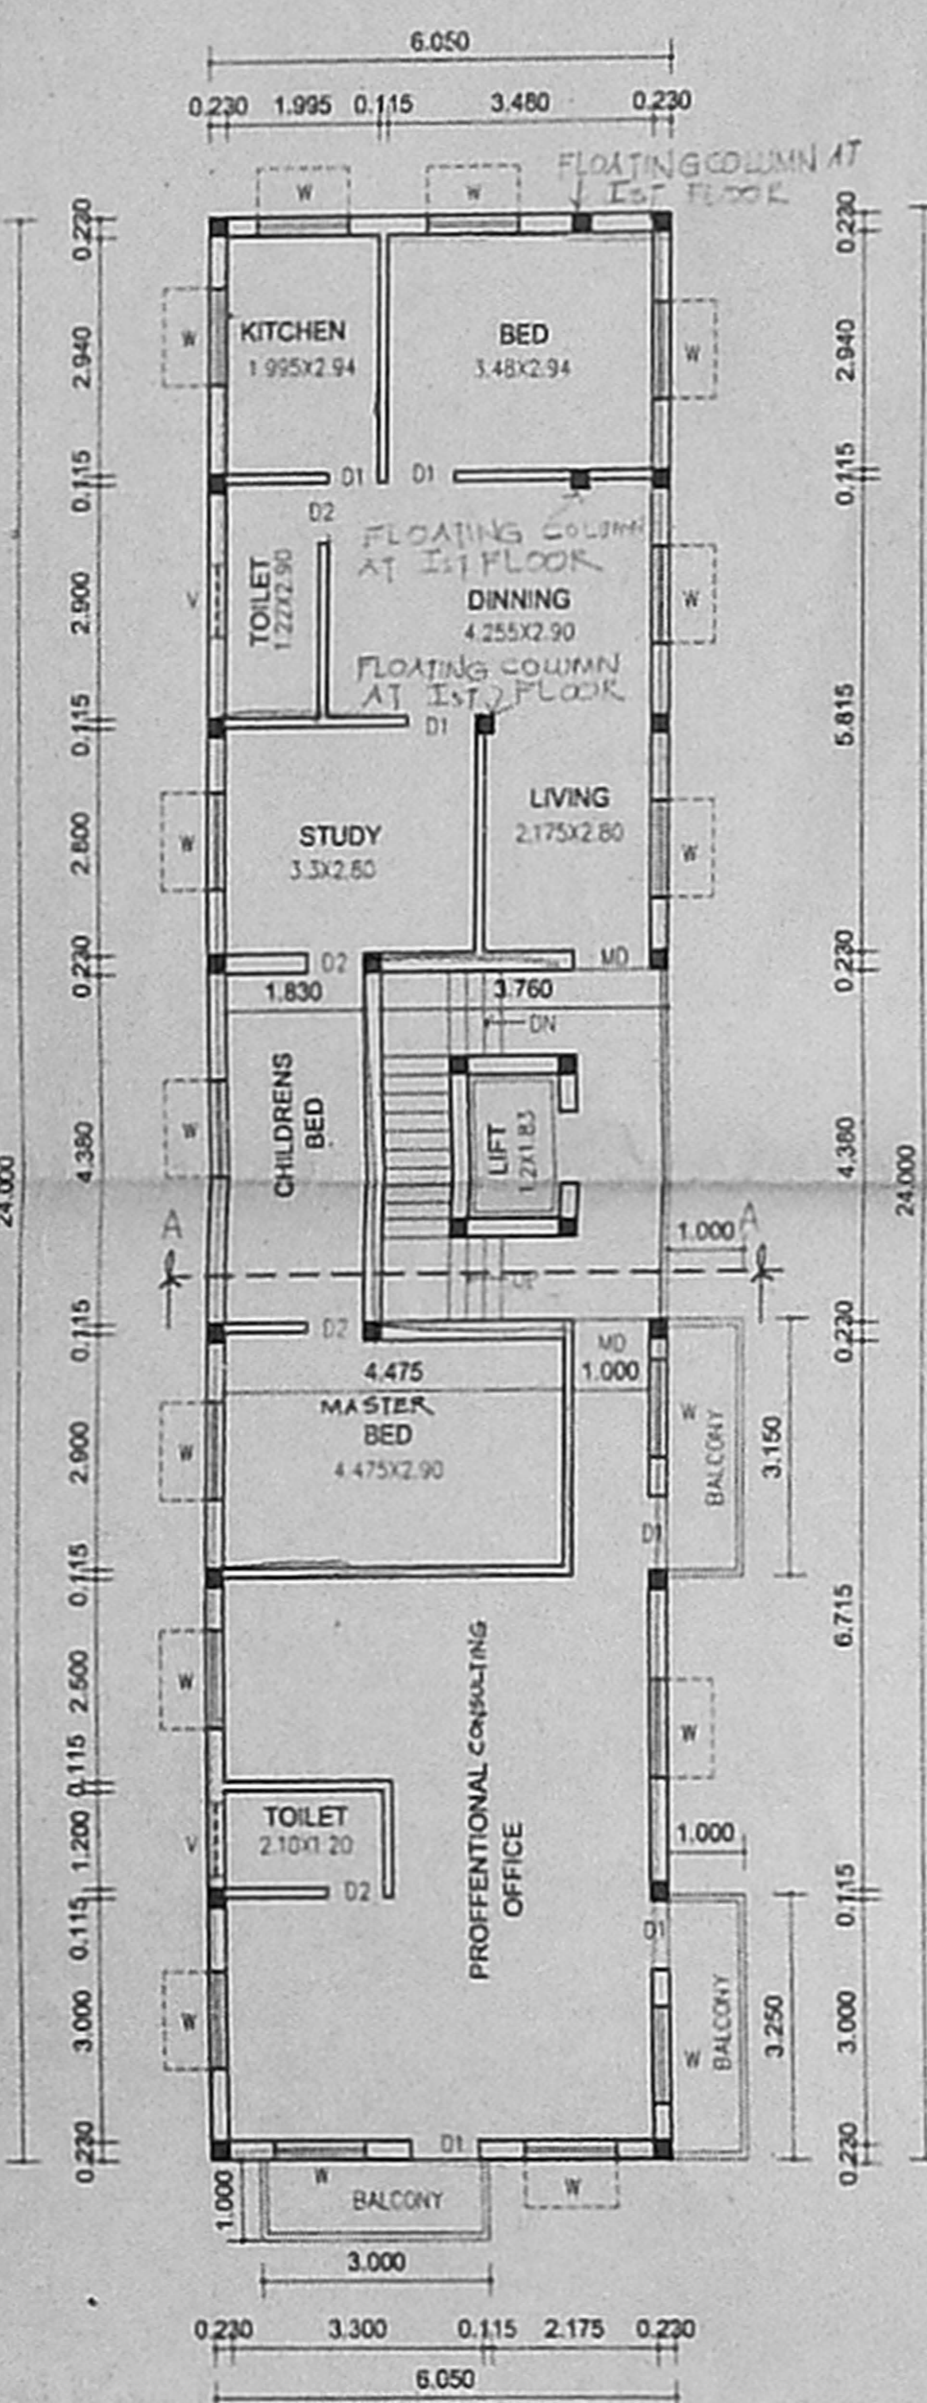

key plan
not to scale

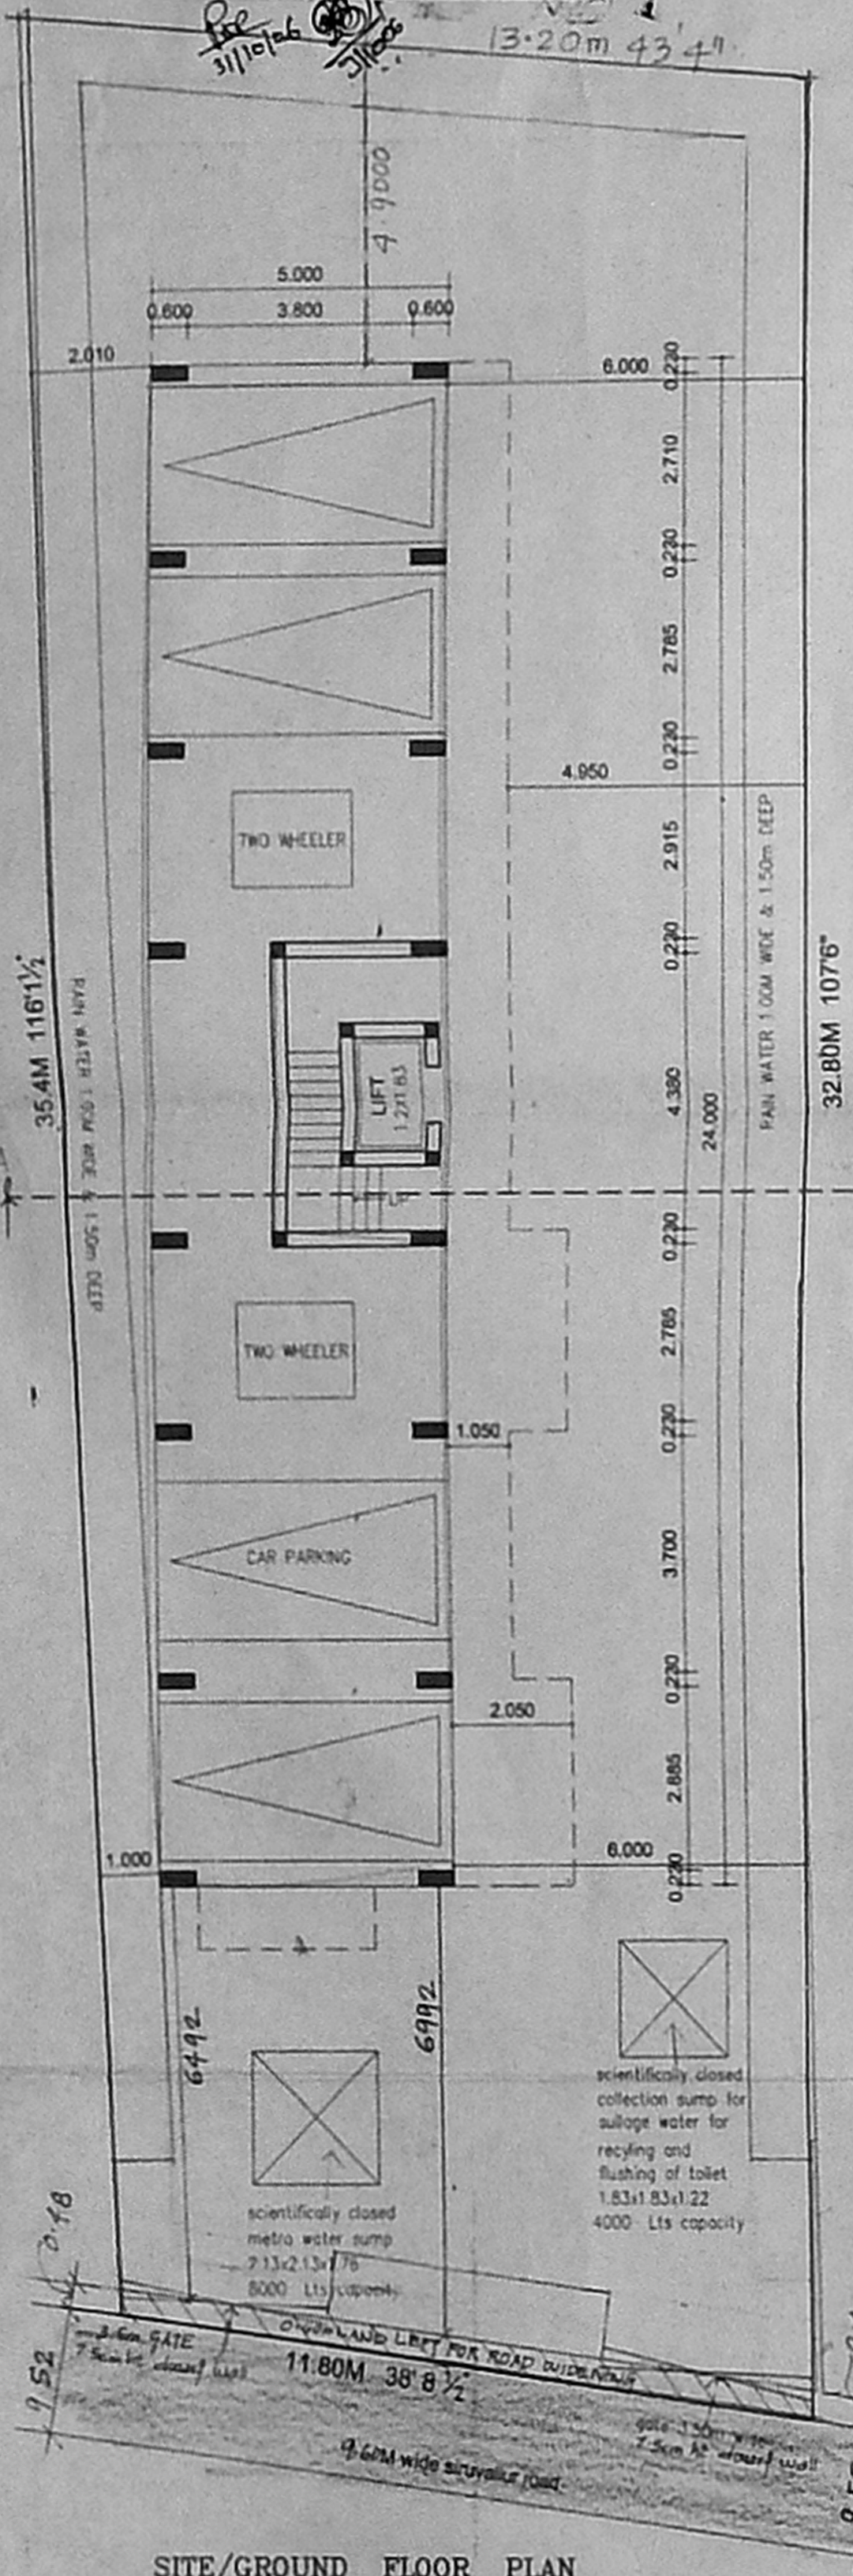

Joineries

MD	1.00 x 2.13	DOOR
D1	30 x 2.13	DOOR
D2	75 x 2.13	DOOR
W	1.20 x 2.13	WINDOW
V	90 x 60	VENTILATOR

102x60

SPECIFICATION

- * FOUNDATION IN R.C.C 1:2:4 MIX
- * BRICKWORK IN C.M 1:5 MIX USING STOCK BRICKS
- * ALL R.C.C WORKS ARE IN 1:2:4 MIX WITH
- * FLOORING CONCRETE 1:4:8 MIX FINISHED WITH
- * 'CERAMIC TILES' JOINERIES ARE IN TEAKWOOD

AREA DETAIL

FSI	FSI
PLOT AREA	426.00
STILT FLOOR	20.00
FIRST FLOOR	154.60
SECOND FLOOR	154.60
THIRD FLOOR	154.60
FOURTH FLOOR	154.60
FSI 1.49	TOTAL 638.40
COV 37%	

PLAN SHOWING THE PROPOSED RESI
BUILDING AT NEW DOOR NO.49,50
SIRUVALLUR ROAD, PERAMBUR
CHENNAI
T S NO 39
BLOCK NO 16
VILLAGE PERAMBUR

All Dimensions are in metre
Scale 1:100

COLOUR INDEX

ROADS	WATER LINE
PROPOSAL	SEWER LINE
BOUNDARY	

OWNER'S SIGNATURE

J. R. SIVYAM,
P.E. (Civil), AMIE, C.Eng(I), FIV,
CHARTERED ENGINEER & APPROVED VALUER,
CLASS-I LICENSED SURVEYOR
Reg No: 600/2005-2007
DOOR No: 11/206 11th BLOCK
MOGAPPAR EAST, CHENNAI 600 03
(NEAR, MGR ADARSH SCHOOL)
PHONE No: 26562050
LICENSED SURVEYOR No: 9841282050