
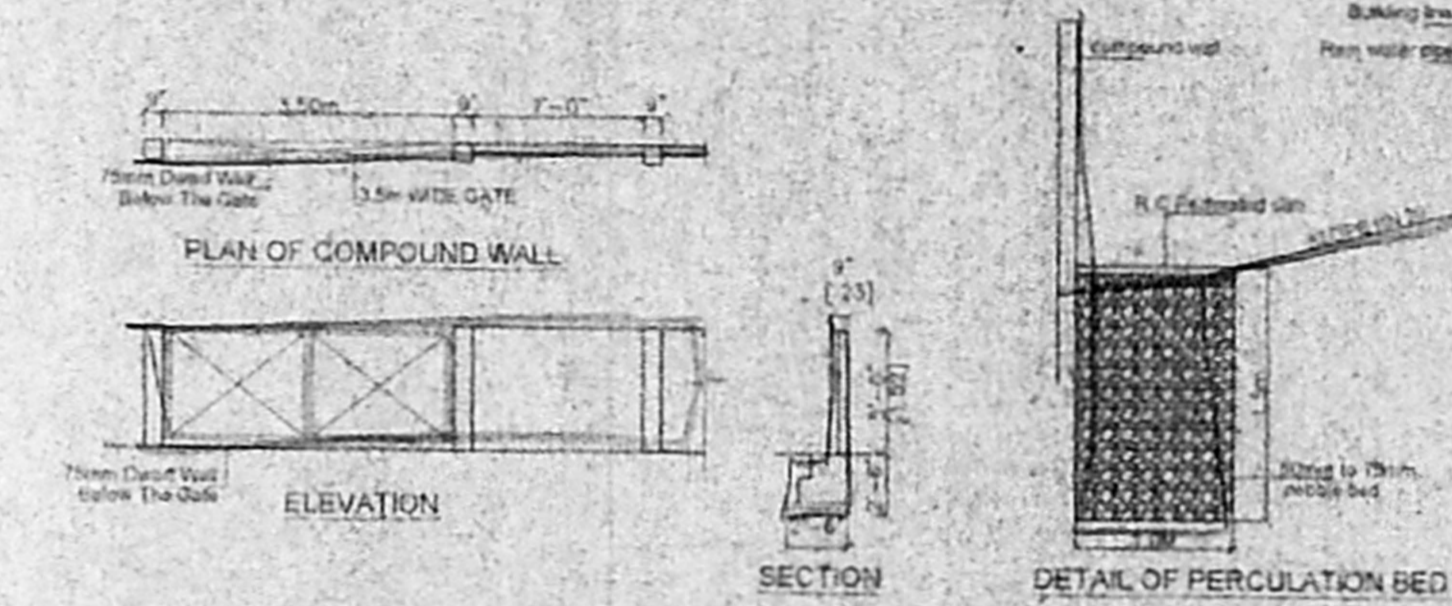


தொழில் வரைபடம்
நாள் 30.11.06





வ.வ.வ. (01)
ந.எண் B2/29345/05
2/5

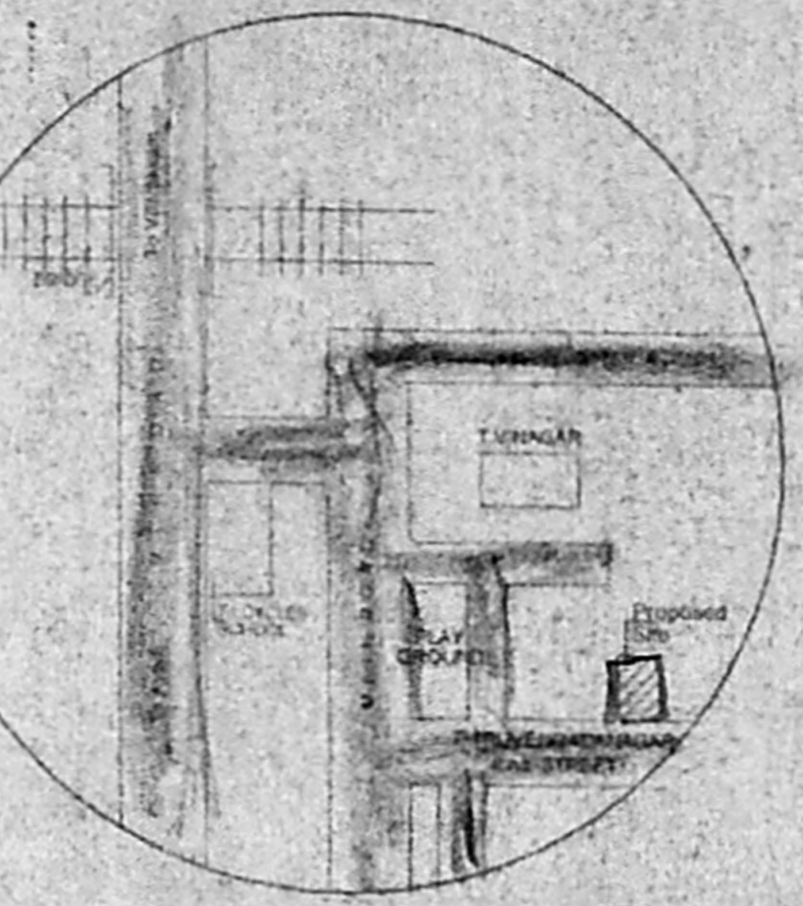

SCHEDULE OF JOINERY			
S.No	WIDTH	HEIGHT	DESCRIPTION
D	3'-0"	7'-0"	T.W PANEL DOOR
DI	3'-0"	7'-0"	C.W PANEL DOOR
D2	2'-6"	7'-0"	C.W FLUSH DOOR
W	5'-0"	4'-6"	O.W GLAZED WINDOW
W1	4'-6"	4'-6"	C.W GLAZED WINDOW
W2	6'-0"	3'-0"	O.W GLAZED WINDOW
W3	5'-0"	3'-0"	O.W GLAZED WINDOW
W4	6'-0"	3'-0"	C.W GLAZED WINDOW
V	3'-0"	2'-6"	C.W GLAZED VENTILATOR

SPECIFICATION	
1	R.C.C IN 125 GRADE
2	R.C.C IN 100 GRADE
3	230MM BRICK WORK IN C.M 1:5
4	115MM BRICK WORK IN C.M 1:5
5	PLASTERING THE CEILING IN C.M 1:3
6	PLASTERING THE WALL IN C.M 1:4
7	WEATHERING COURSE IN BRICK JELLY LIME CONCRETE WITH A COURSE OF FLAT TILES
8	THE D.P.T IS SCIENTIFICALLY CLOSED
9	THE U.G.SUMP IS SCIENTIFICALLY CLOSED
10	ALL W.C'S IN GROUND FLOOR RAISED BY 0.91M FROM G.L

AREA STATEMENT		
	SQ. FT.	SQ.M.
PLOT AREA (AS / DOCUMENT)	7260.00	674.47
PLOT AREA (AS / PATTI)	7534.80	700.00
PROPOSED CONSTRUCTION		
STILT FLOOR AREA	2646.90	248.81
FIRST FLOOR AREA	2725.98	253.25
SECOND FLOOR AREA	2725.98	253.25
THIRD FLOOR AREA	2725.98	253.25
TOTAL BUILTUP AREA	10825.84	1005.56
F.S.I APPLIED FOR	1.491	
PLOT COVERAGE	37.59%	

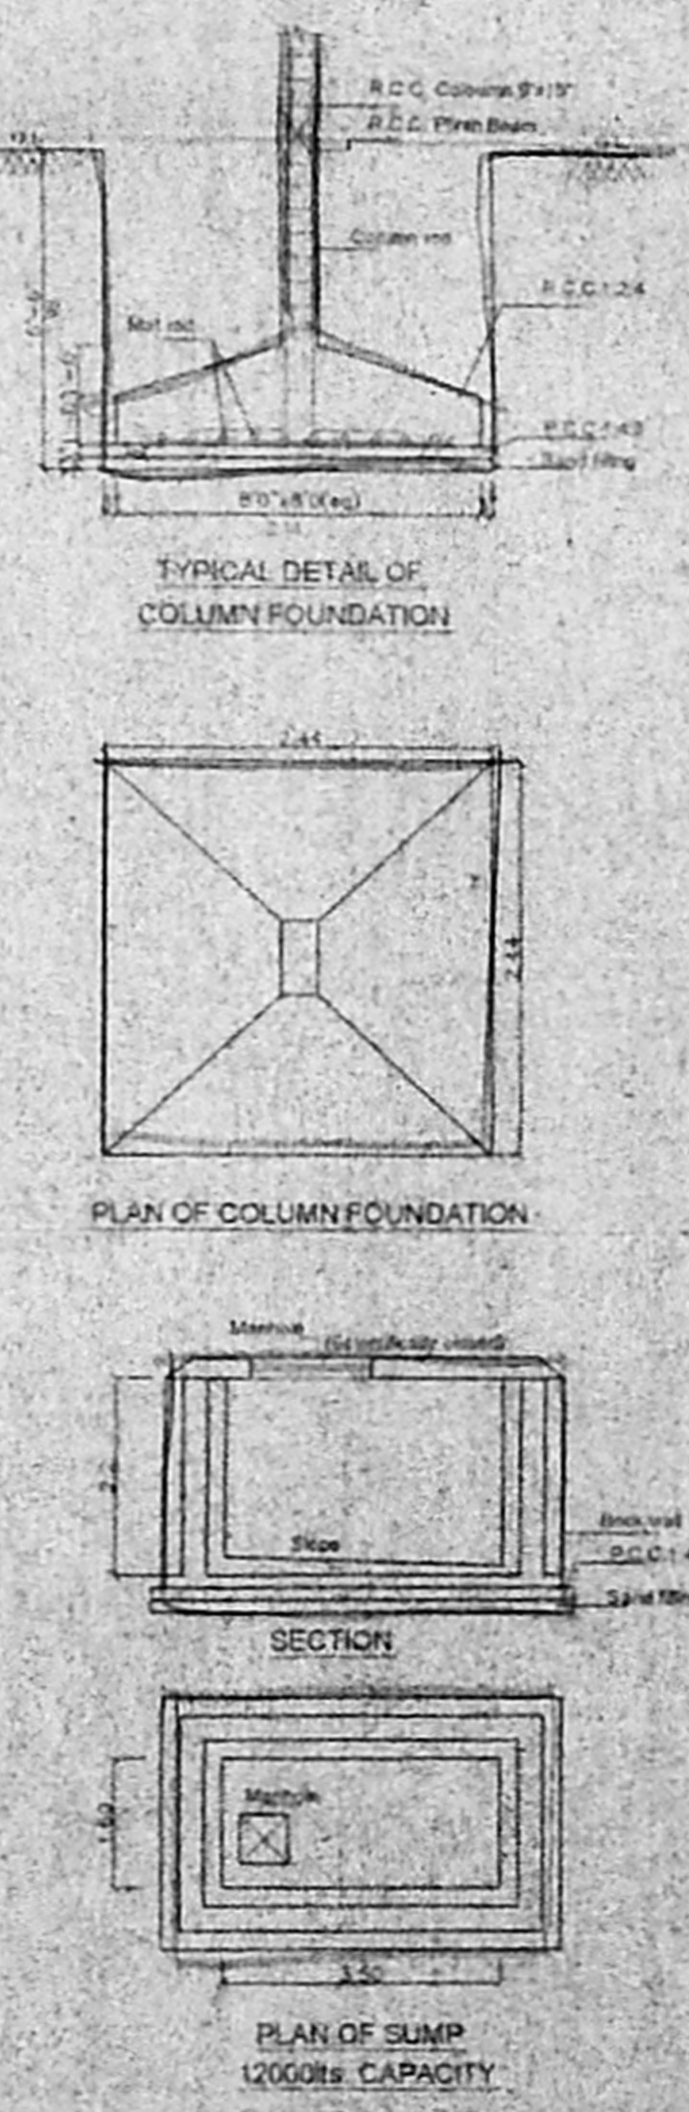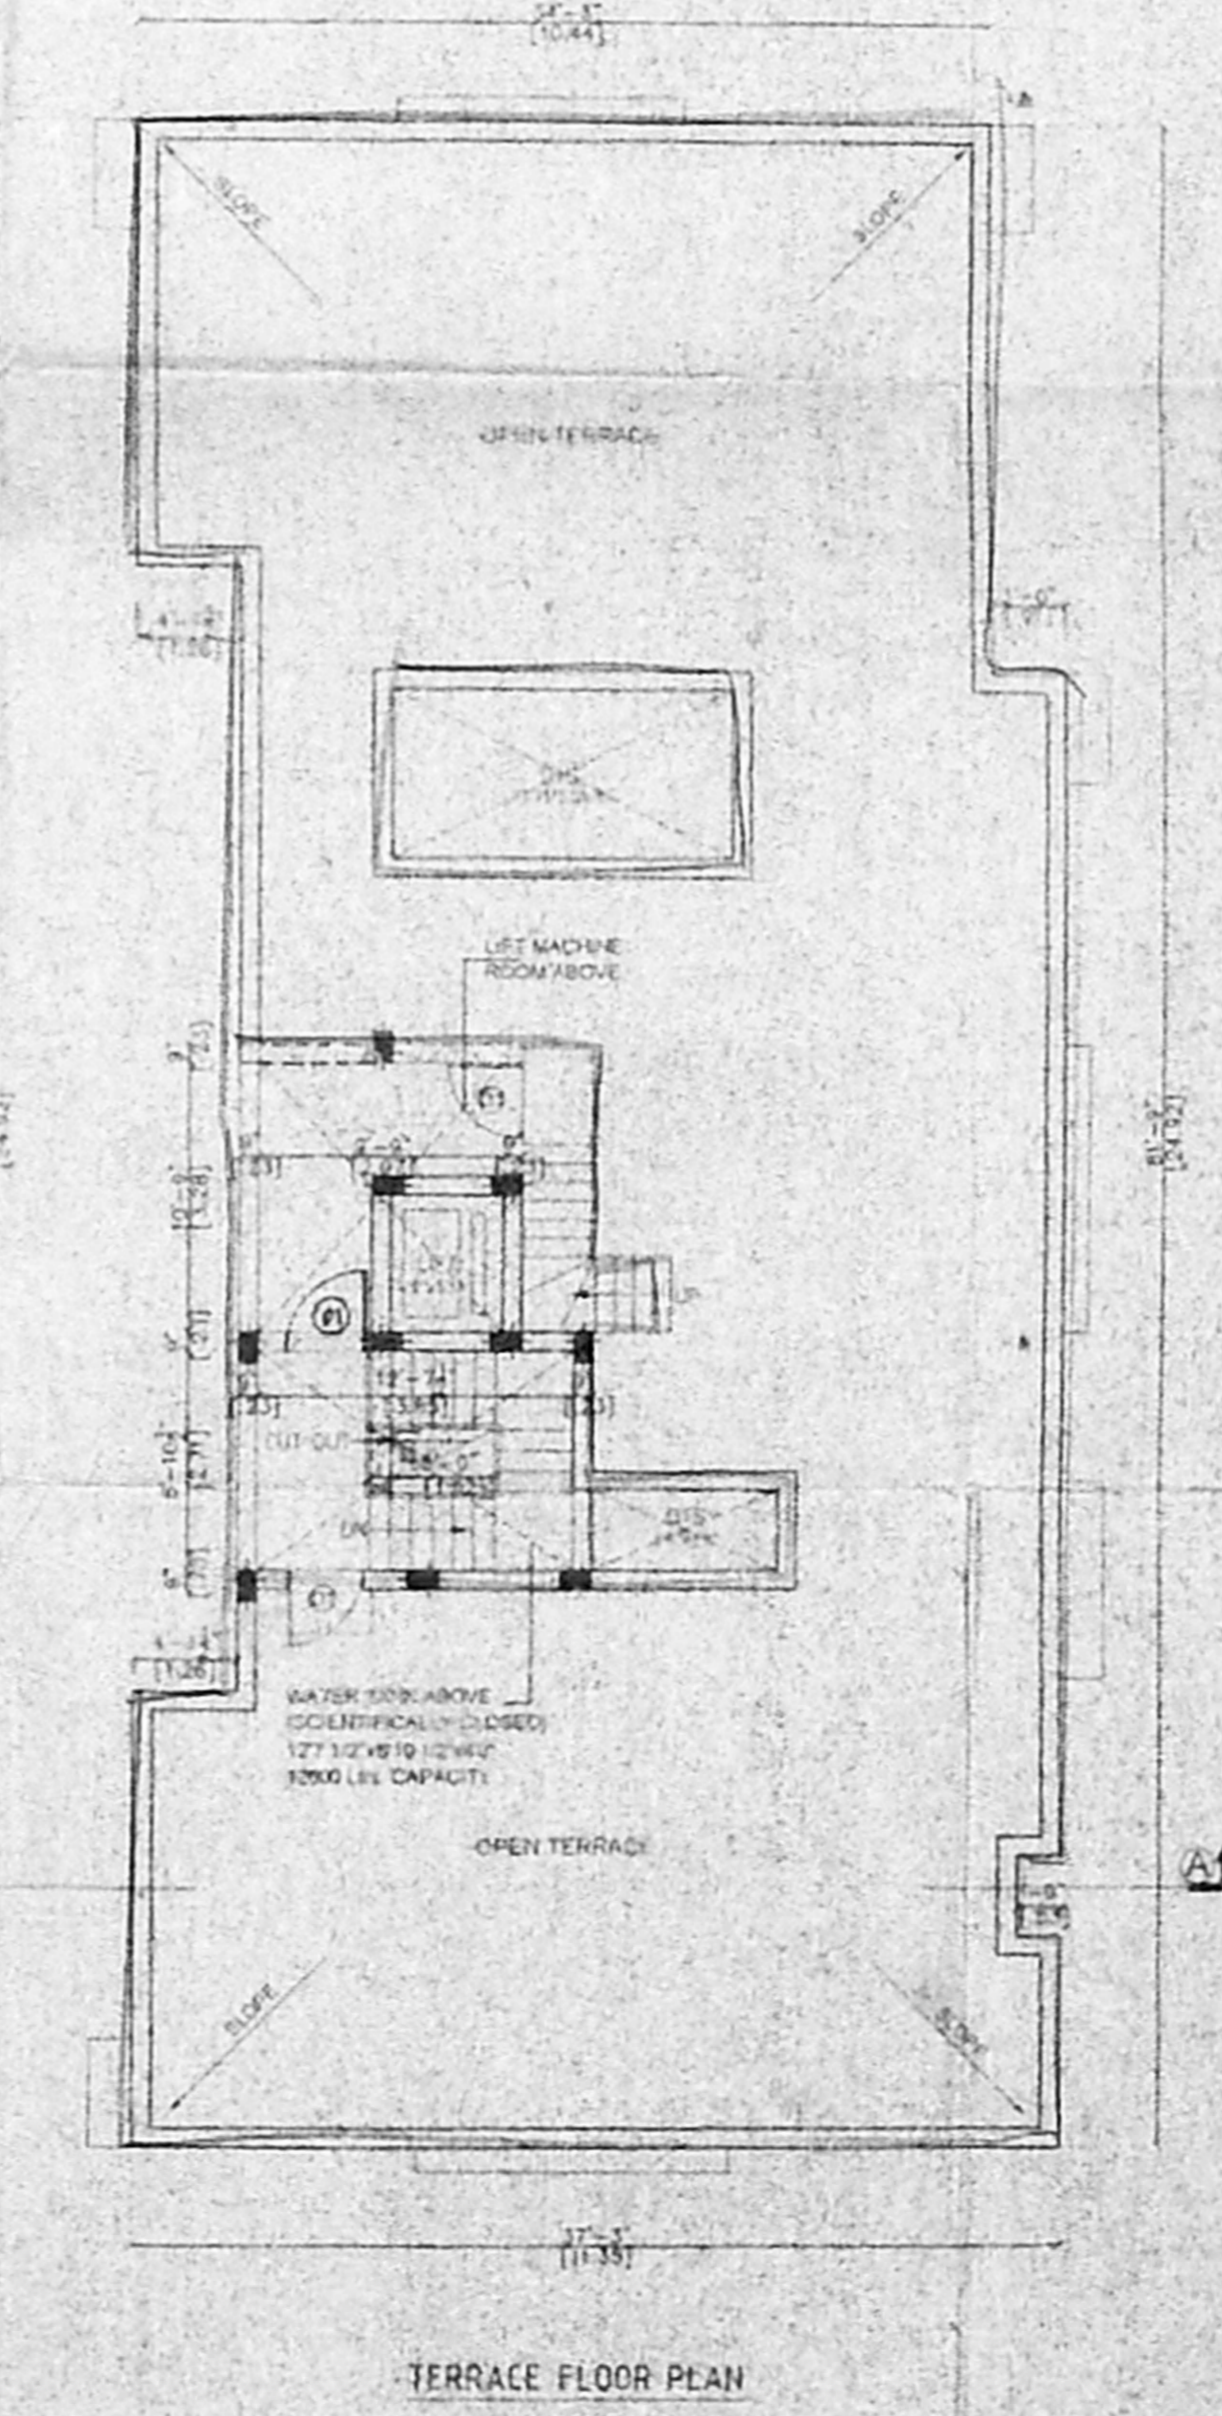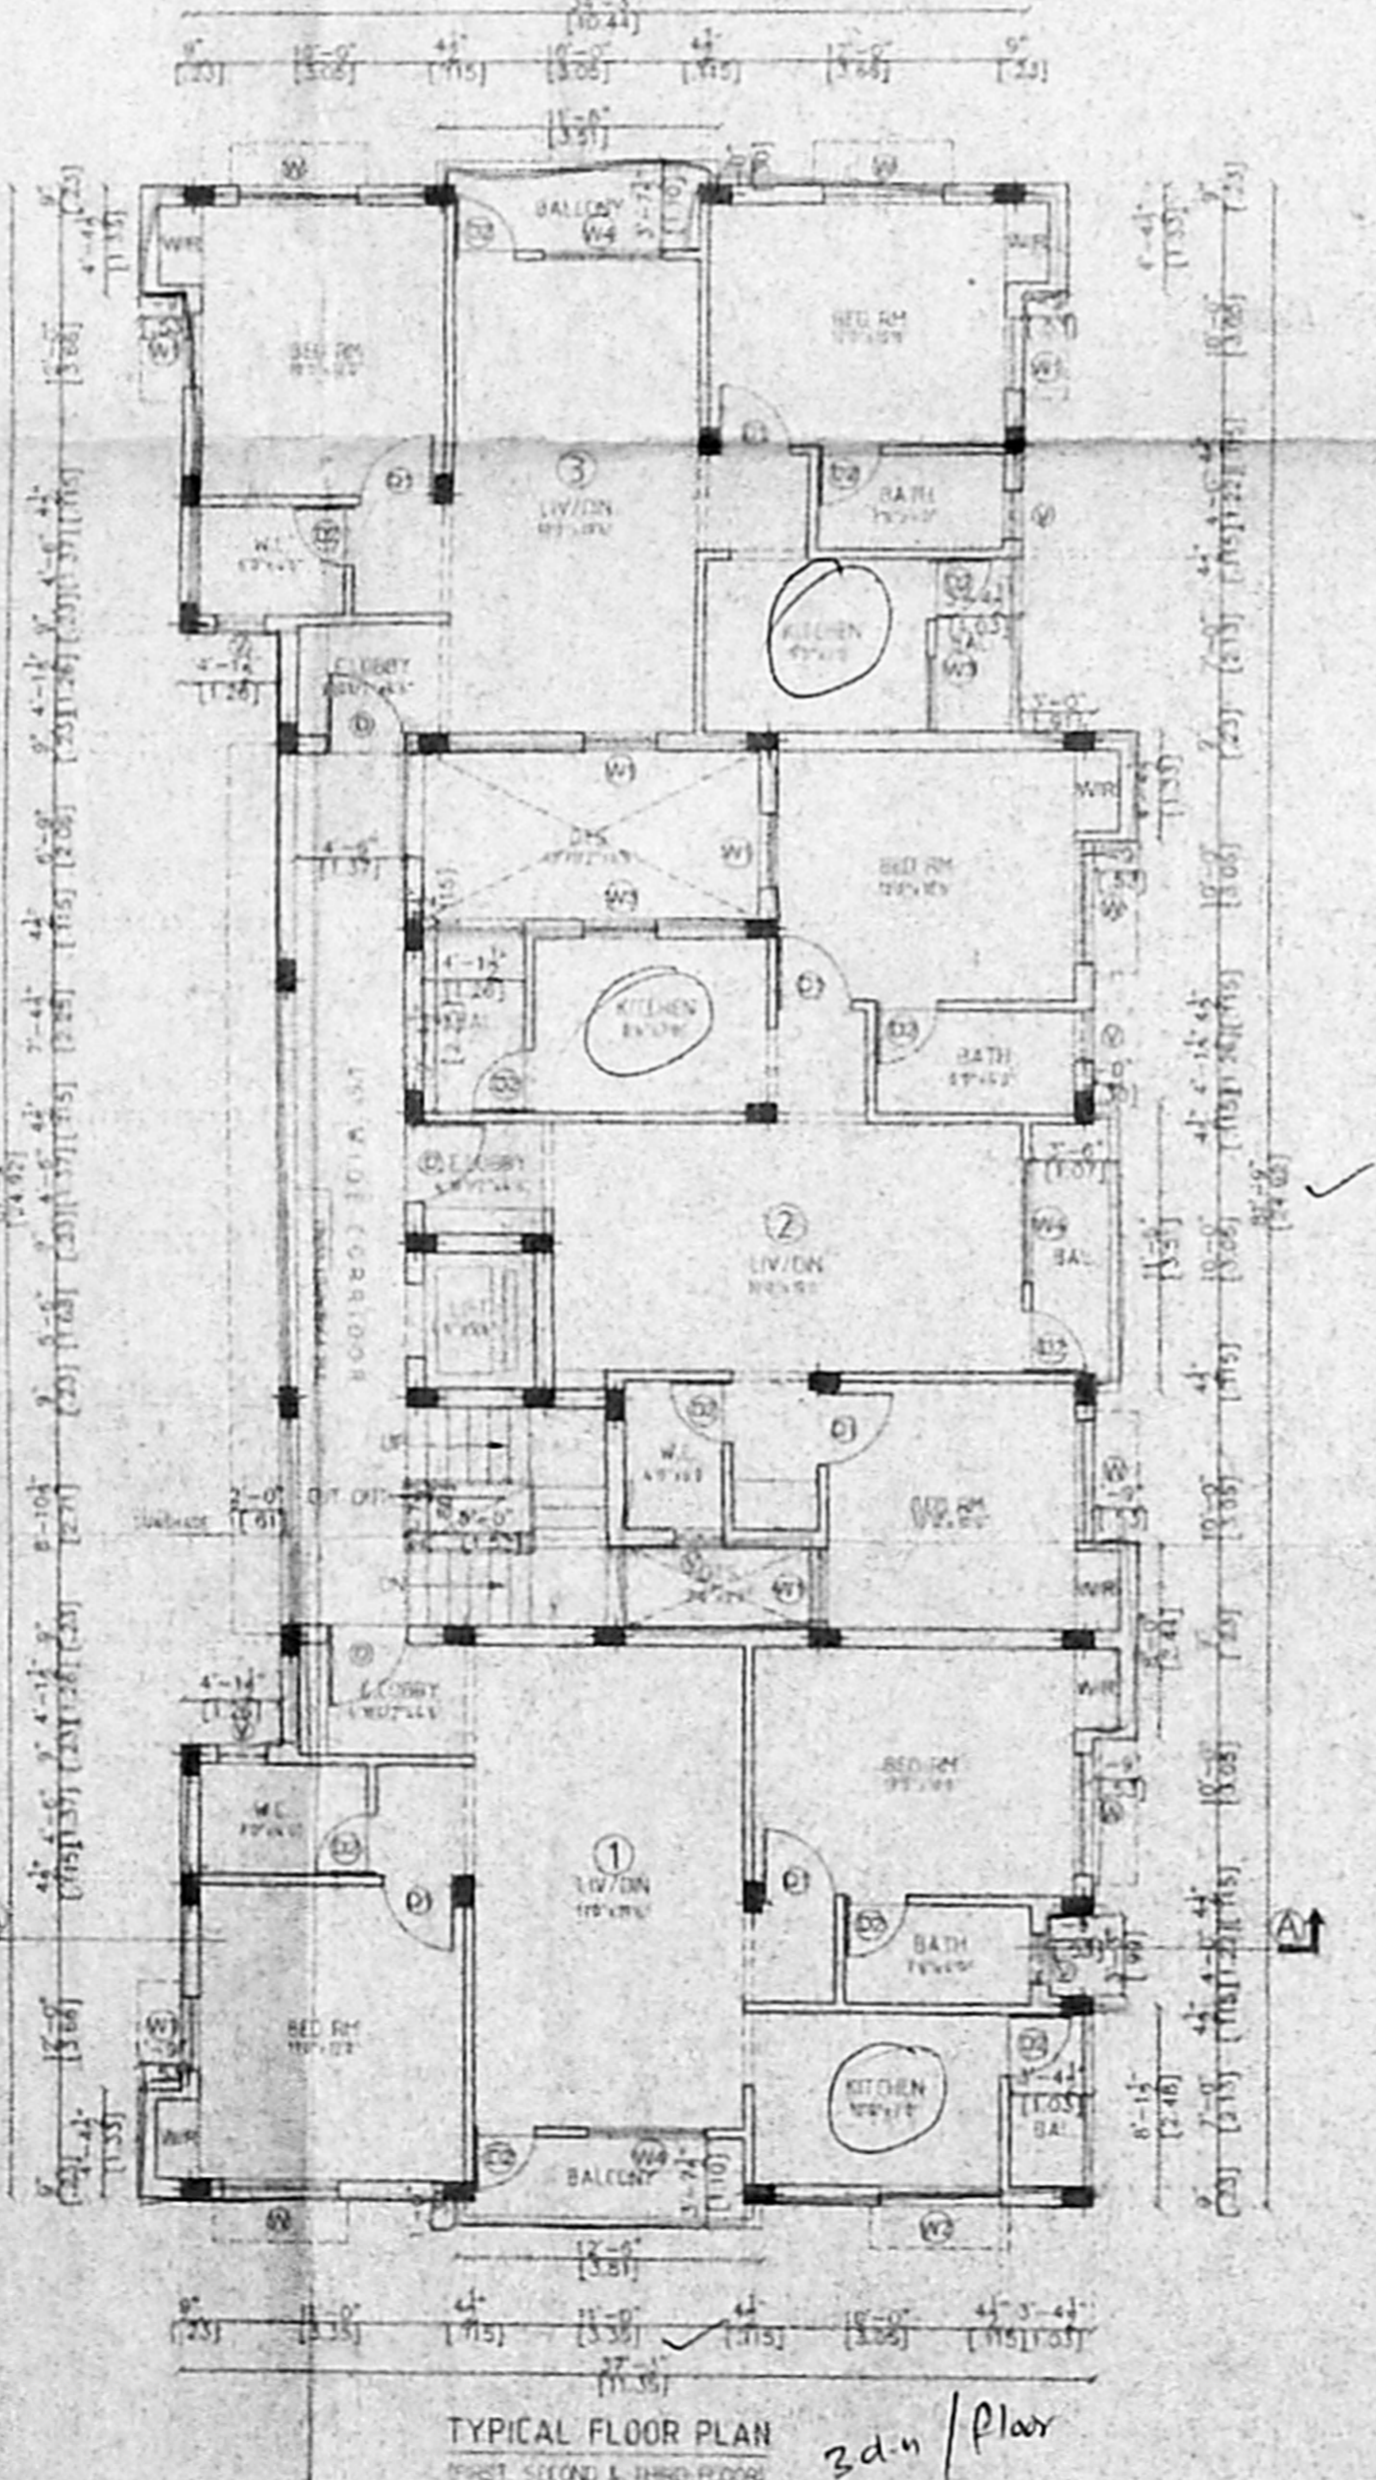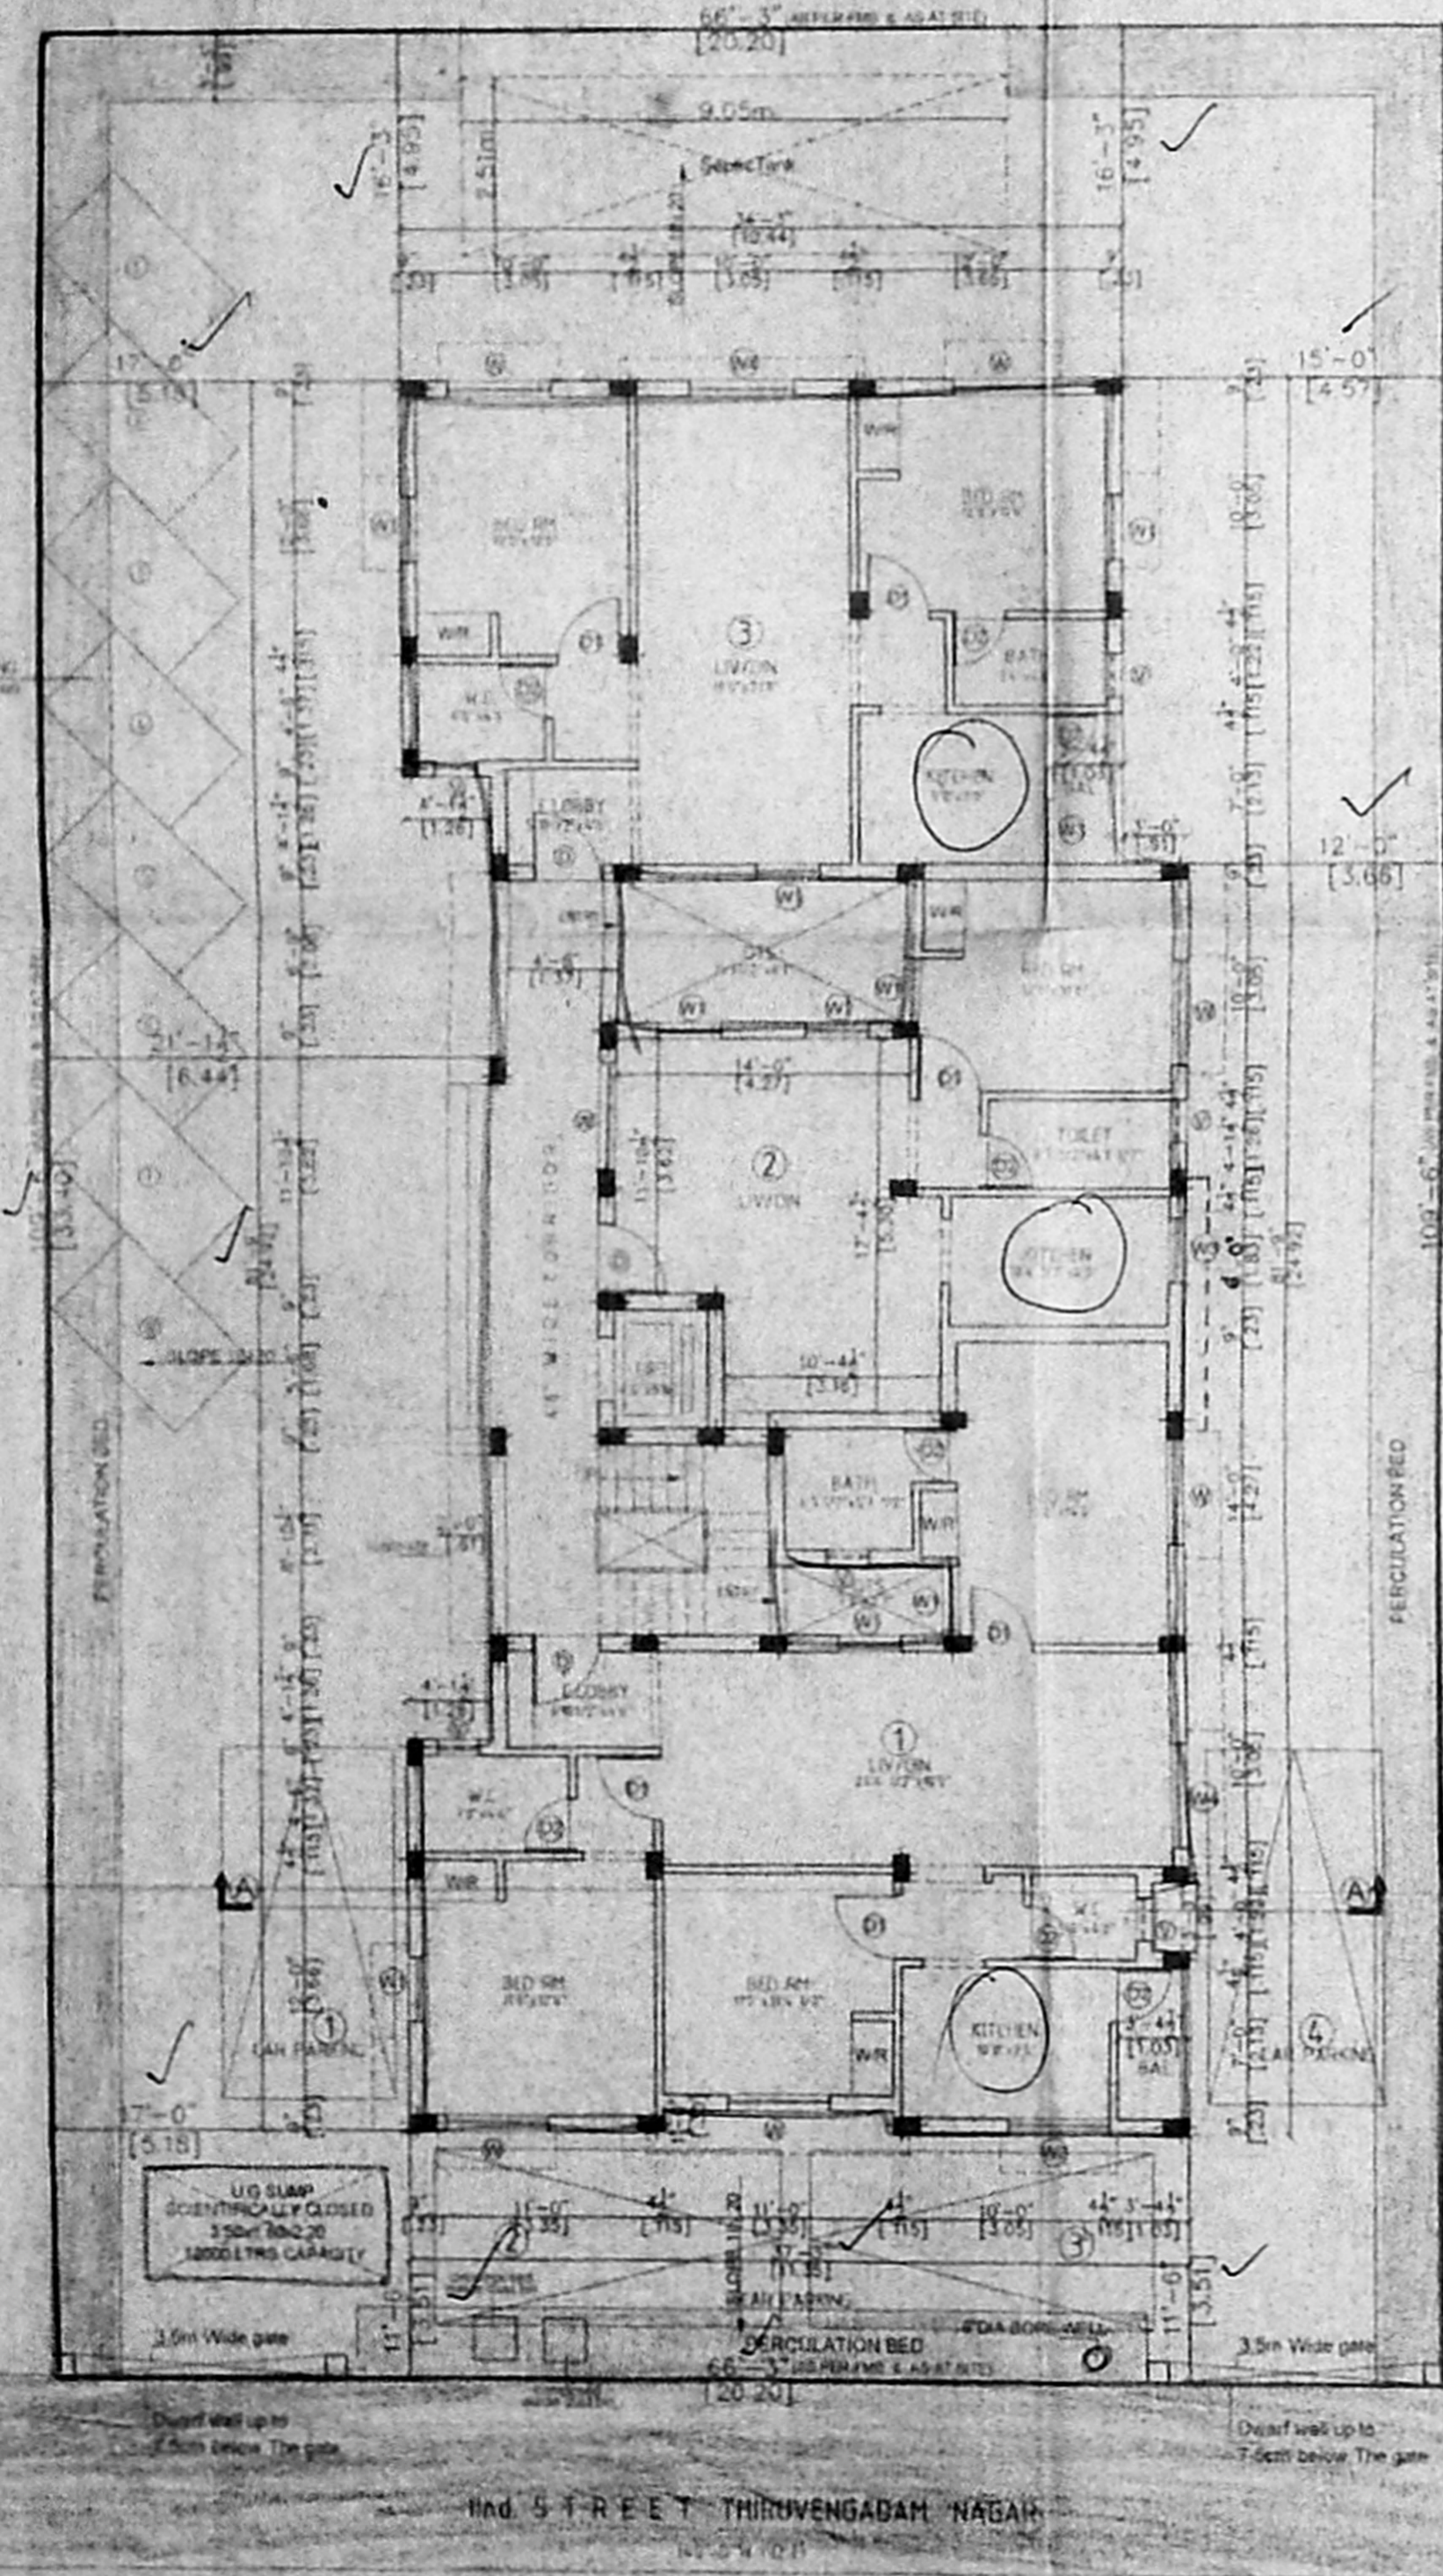

LEGEND

PROPOSED CONSTRUCTION

BOUNDARY LINE

ROADS

OWNER

JOB TITLE

PLAN SHOWING THE PROPOSED RESIDENTIAL APARTMENTS AT D.No. 9 PLOT No B - 20, 11th STREET, THIRUVENGADAM NAGAR, AMBATTUR, CHENNAI-53 S.NO. 588/1 pt, 588/2A pt AND 588/2B pt COMPRISED IN SURVEY No 588/32 OF AMBATTUR VILLAGE, THIRUVALLUR DISTRICT, AMBATTUR MUNICIPALITY, WARD NO. 17

SCALE: 1:100

DATE: 03-11-2005

LICENSED SURVEYOR

V. SRINIVASAN, A.I.A.
Registered Architect-CA/581/2245
Licensed Surveyor-C/S/2451/2005
P.A. No. 34
"Firm Arcade" Plot 17th Street, Ambattur
Chennai-600 040, Ph. 2624528