



ELEVATION

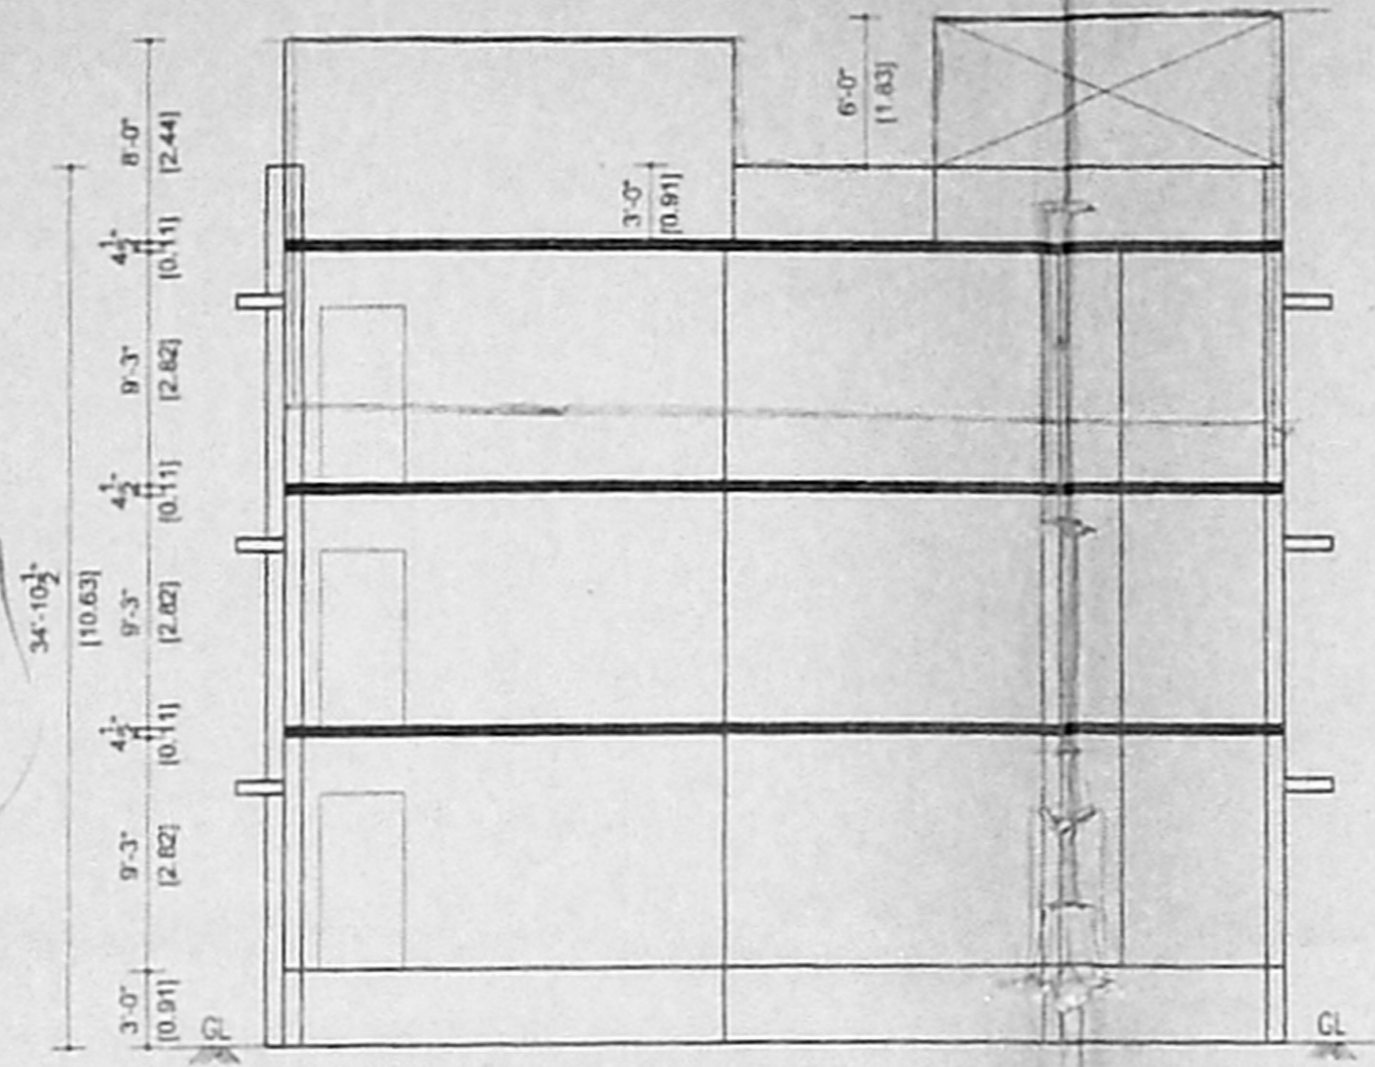

SECTION ON CC

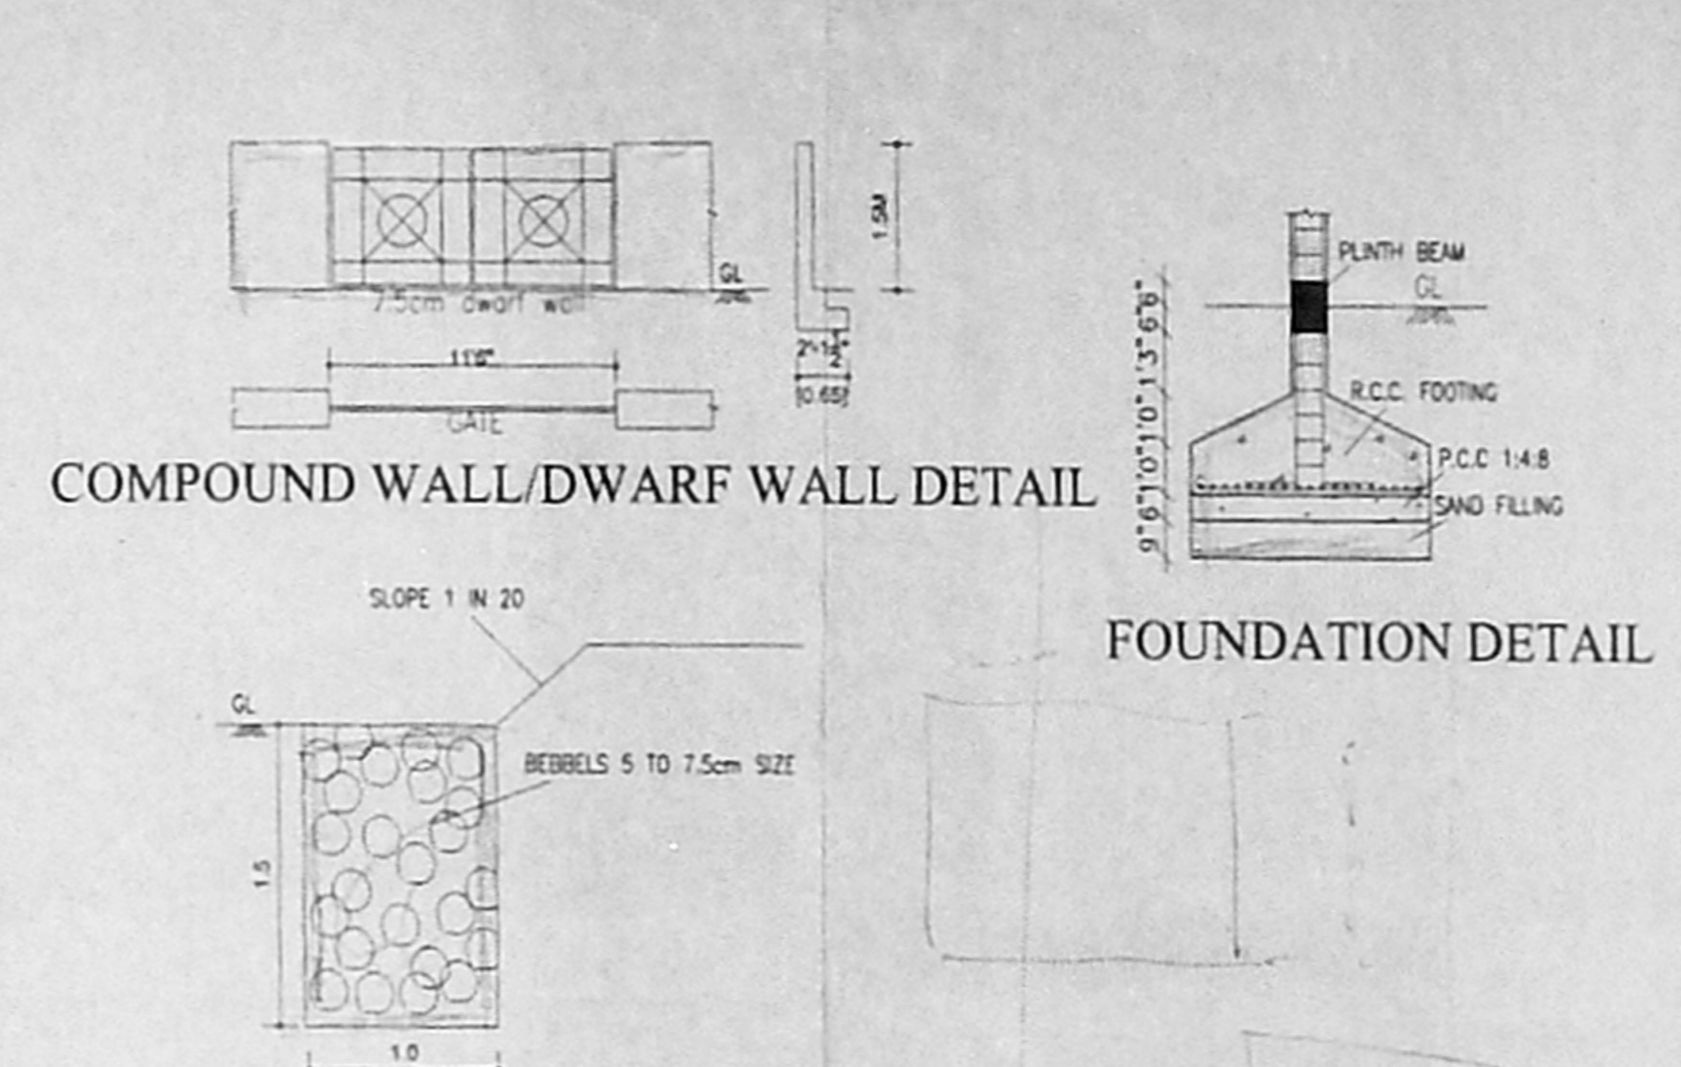

PERCOLATION TRENCH DETAIL

PLAN SHOWING THE PROPOSED ADDITIONAL CONSTRUCTION OF EXG. RESIDENTIAL BUILDING IN S NO.154/PT. VILLIVAKKAM VILLAGET. BLOCK NO.260, ANBU COLONY, ANNA NAGAR WEST, CHENNAI. CHENNAI CORPORATION

CMDA (B) No. 1


SCALE No. 1:100

| NO | DESCRIPTION | SIZE |
|----|-------------|-----------------------|
| 1 | DOOR | 3'6" X 7'0" 1006x2134 |
| 2 | DOOR | 3'0" X 7'0" 915x2134 |
| 3 | DOOR | 2'6" X 7'0" 765x2134 |
| 4 | DOOR | 4'0" X 4'6" 1220x1352 |
| 5 | VENTILATOR | 3'0" X 2'0" 915x610 |


- SPECIFICATION
- FOUNDATION IN R.C.C 1:2:4 MIX WITH NECESSARY REINFORCEMENTS OVER P.C.C & SAND FILLING.
 - BRICKWORK IN C.M 1:5 MIX USING STOCK BRICKS.
 - ALL R.C.C WORKS ARE IN 1:2:4 MIX WITH REINFORCEMENTS.
 - FLOORING CONCRETE 1:4:8 MIX FINISHED WITH CERAMIC TILES JOINERIES ARE IN TEAKWOOD.

AREA STATEMENT


| DESCRIPTION | SQFT | SQM |
|--------------|---------|---------|
| PLOT AREA | 16122.0 | 1497.75 |
| GROUND FLOOR | 4290.0 | 398.49 |
| FIRST FLOOR | 4290.0 | 398.49 |
| SECOND FLOOR | 4290.0 | 398.49 |
| TOTAL | 11955.0 | 1195.5 |

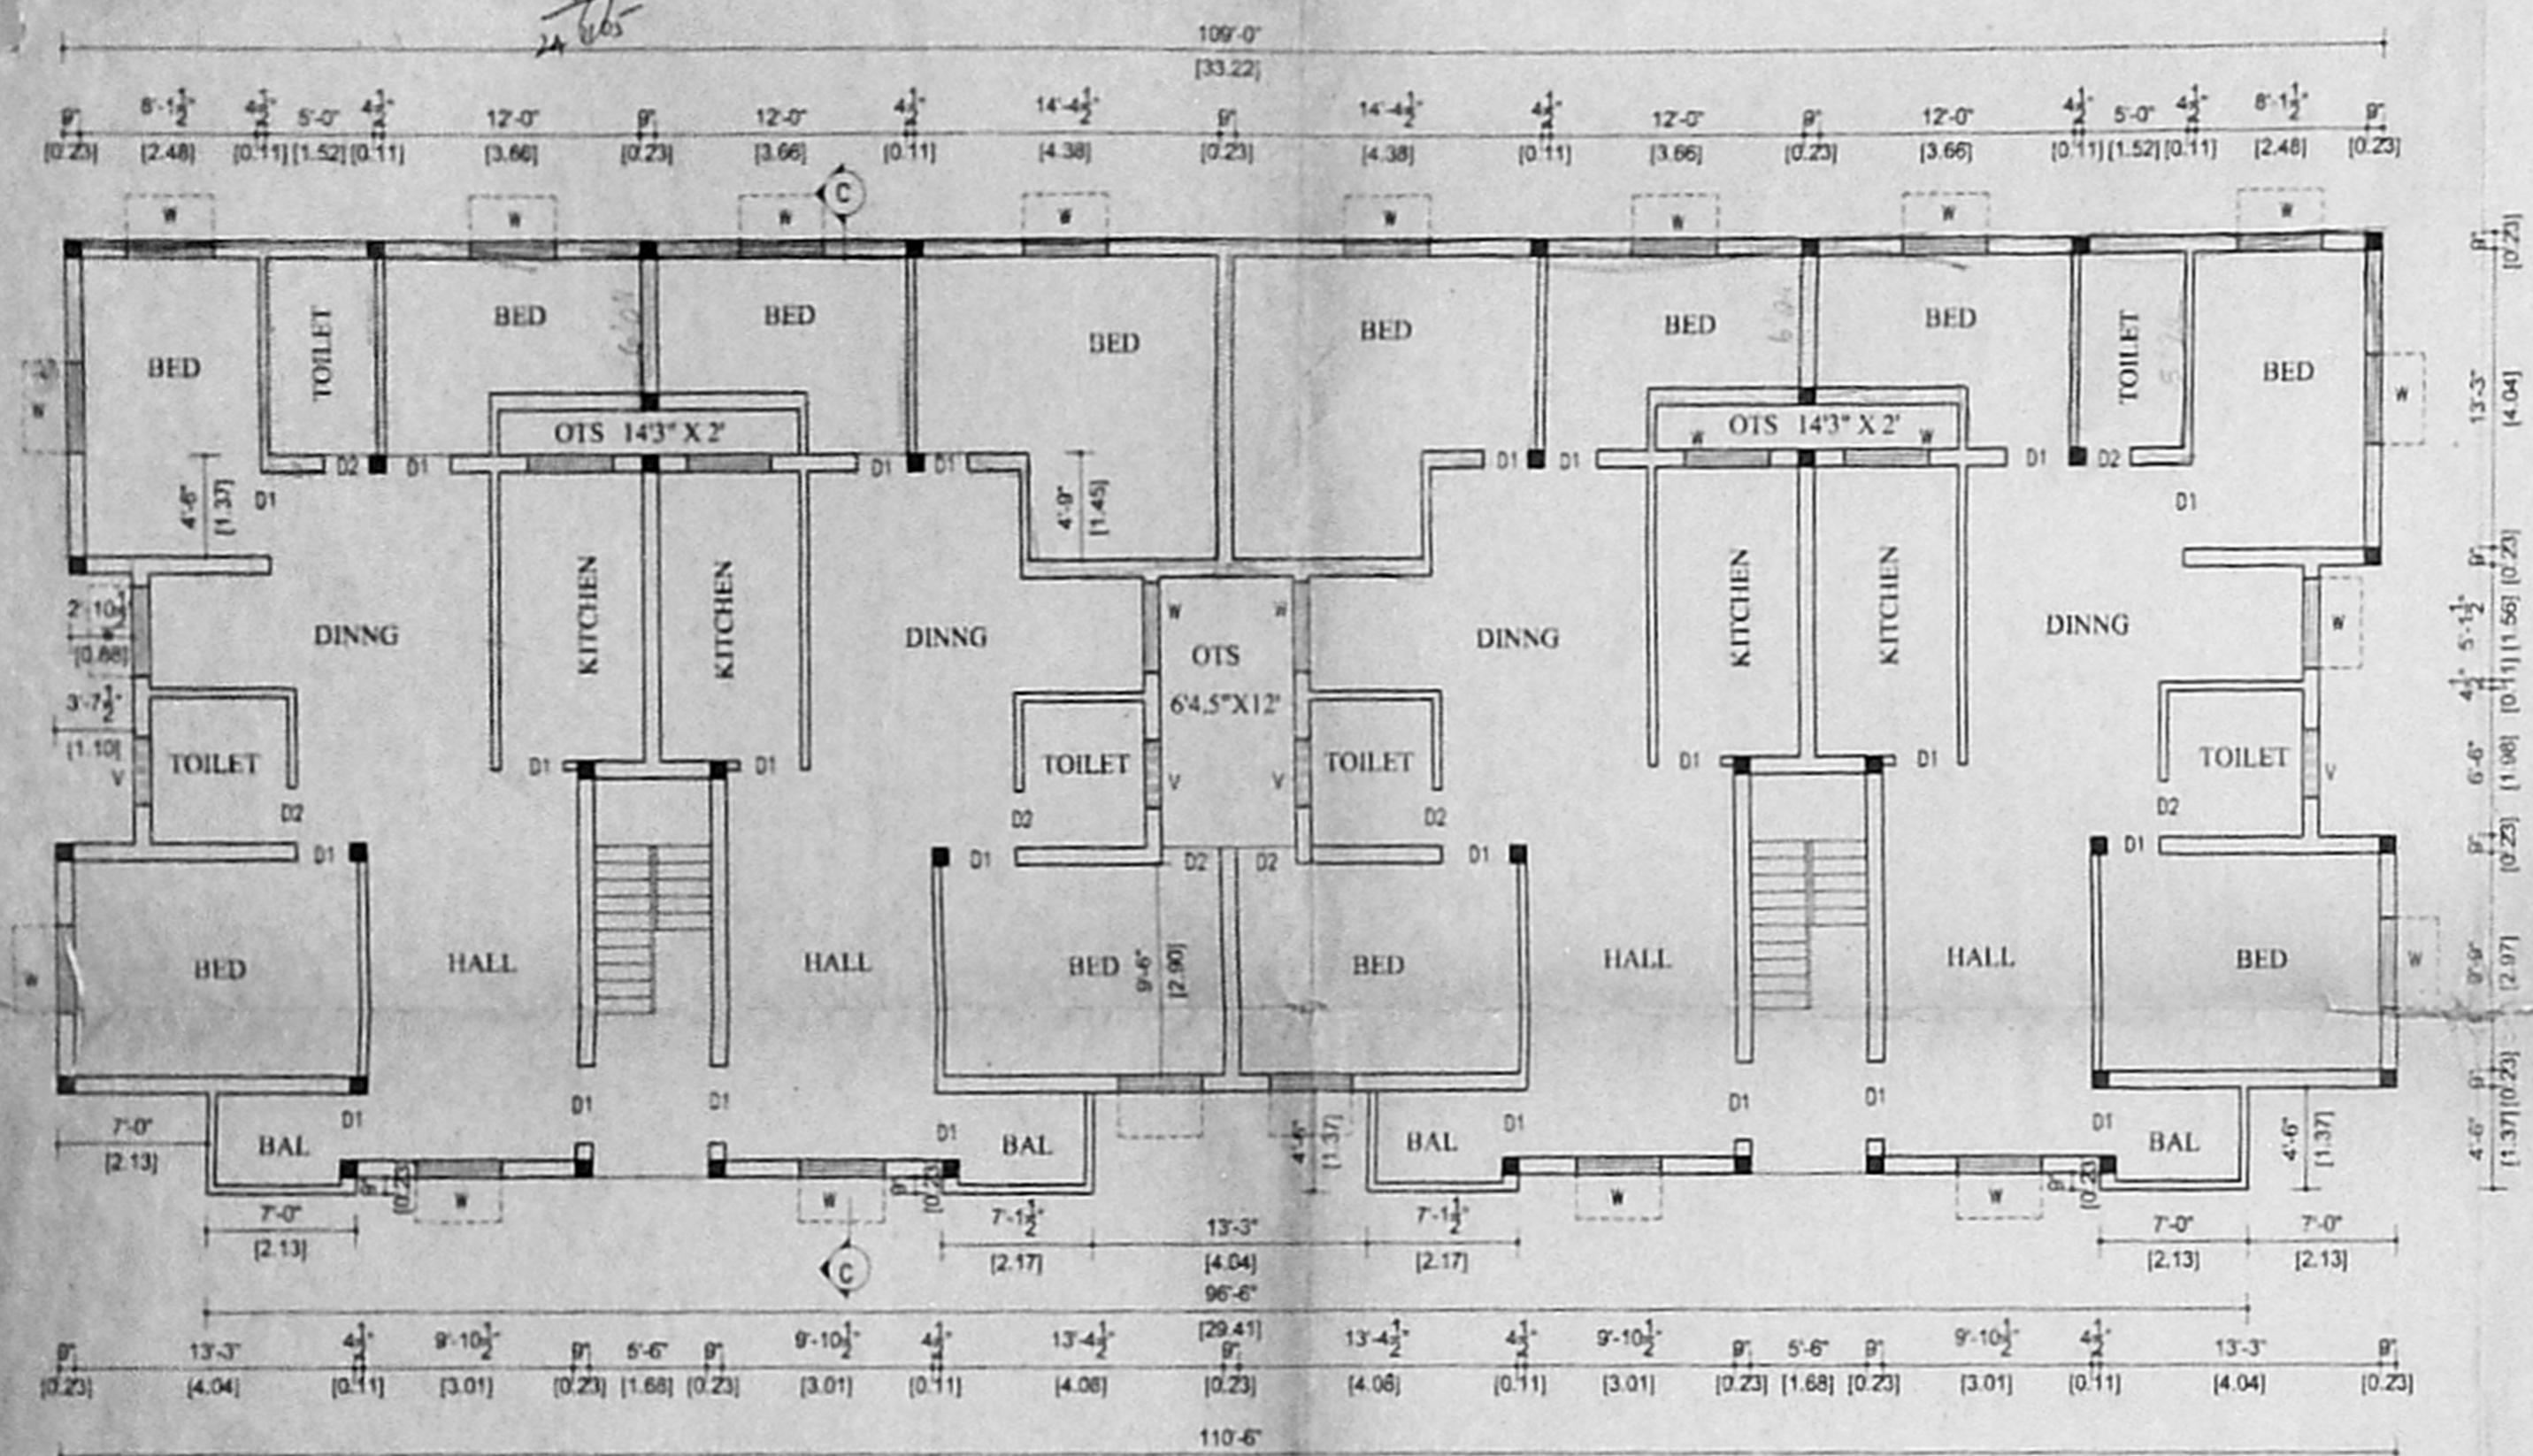


TYPICAL FLOOR PLAN [1st & 2nd FLOOR]

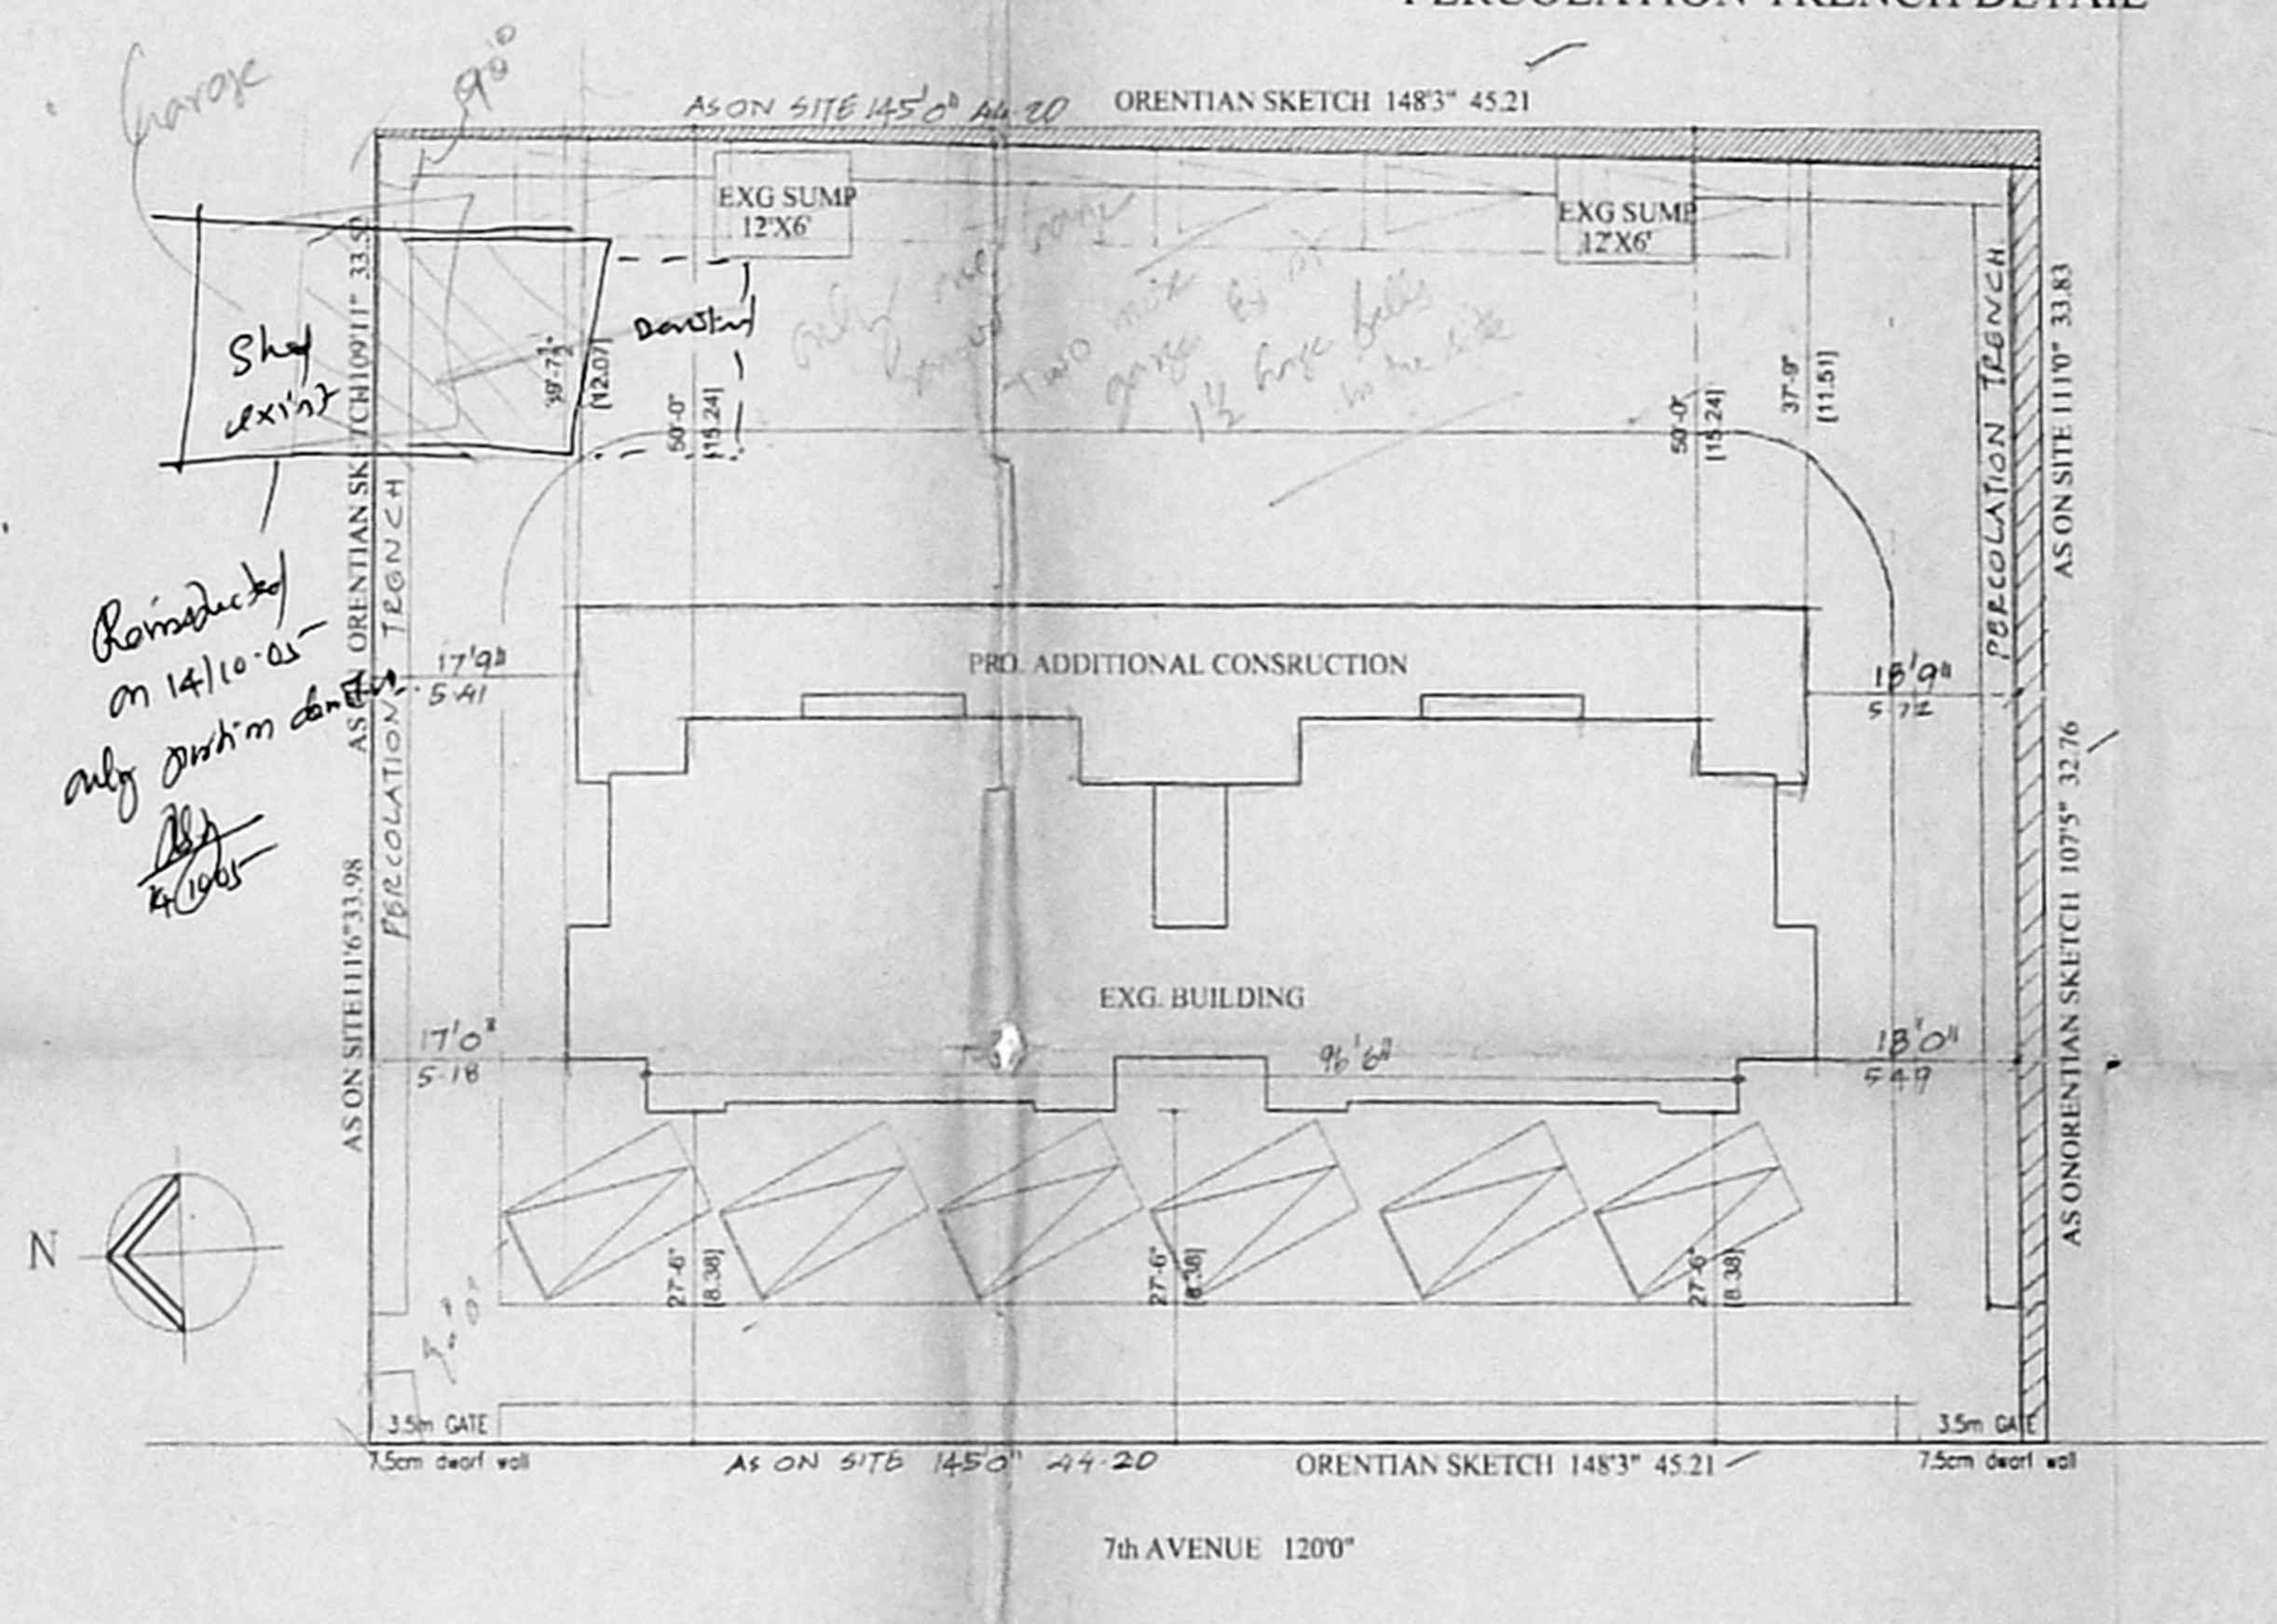

SITE PLAN SCALE 1 TO 10

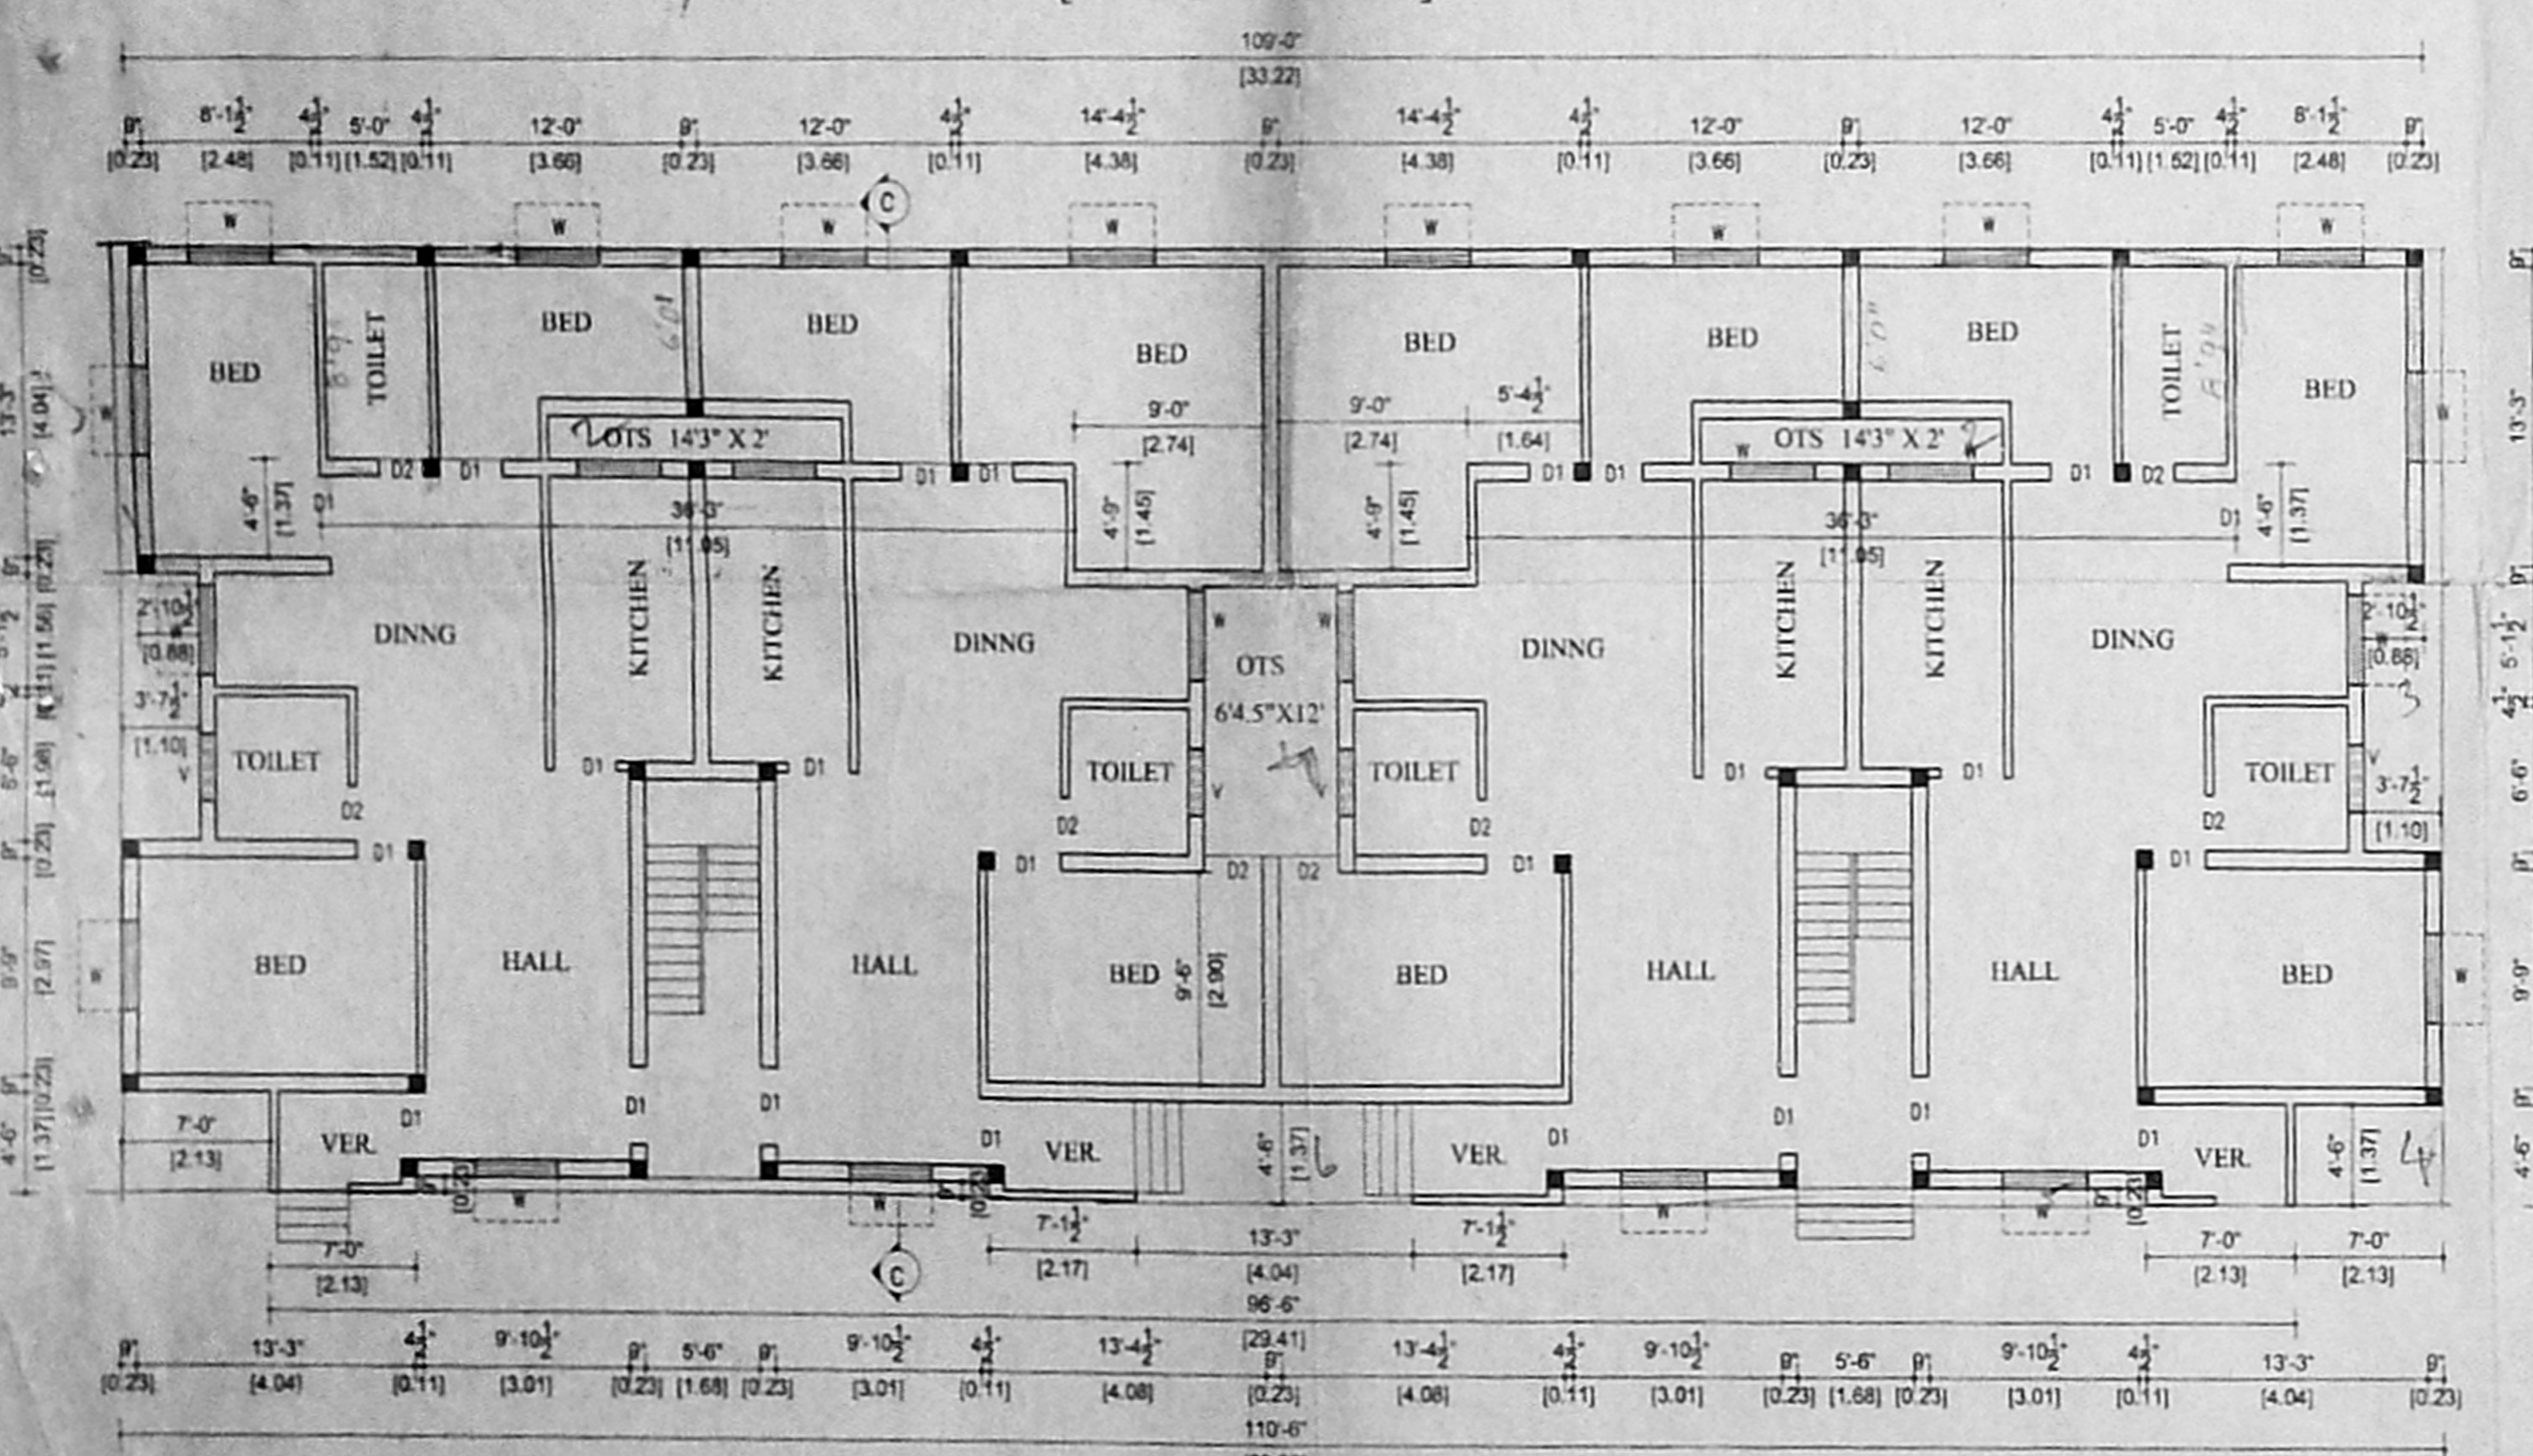


GROUND FLOOR PLAN

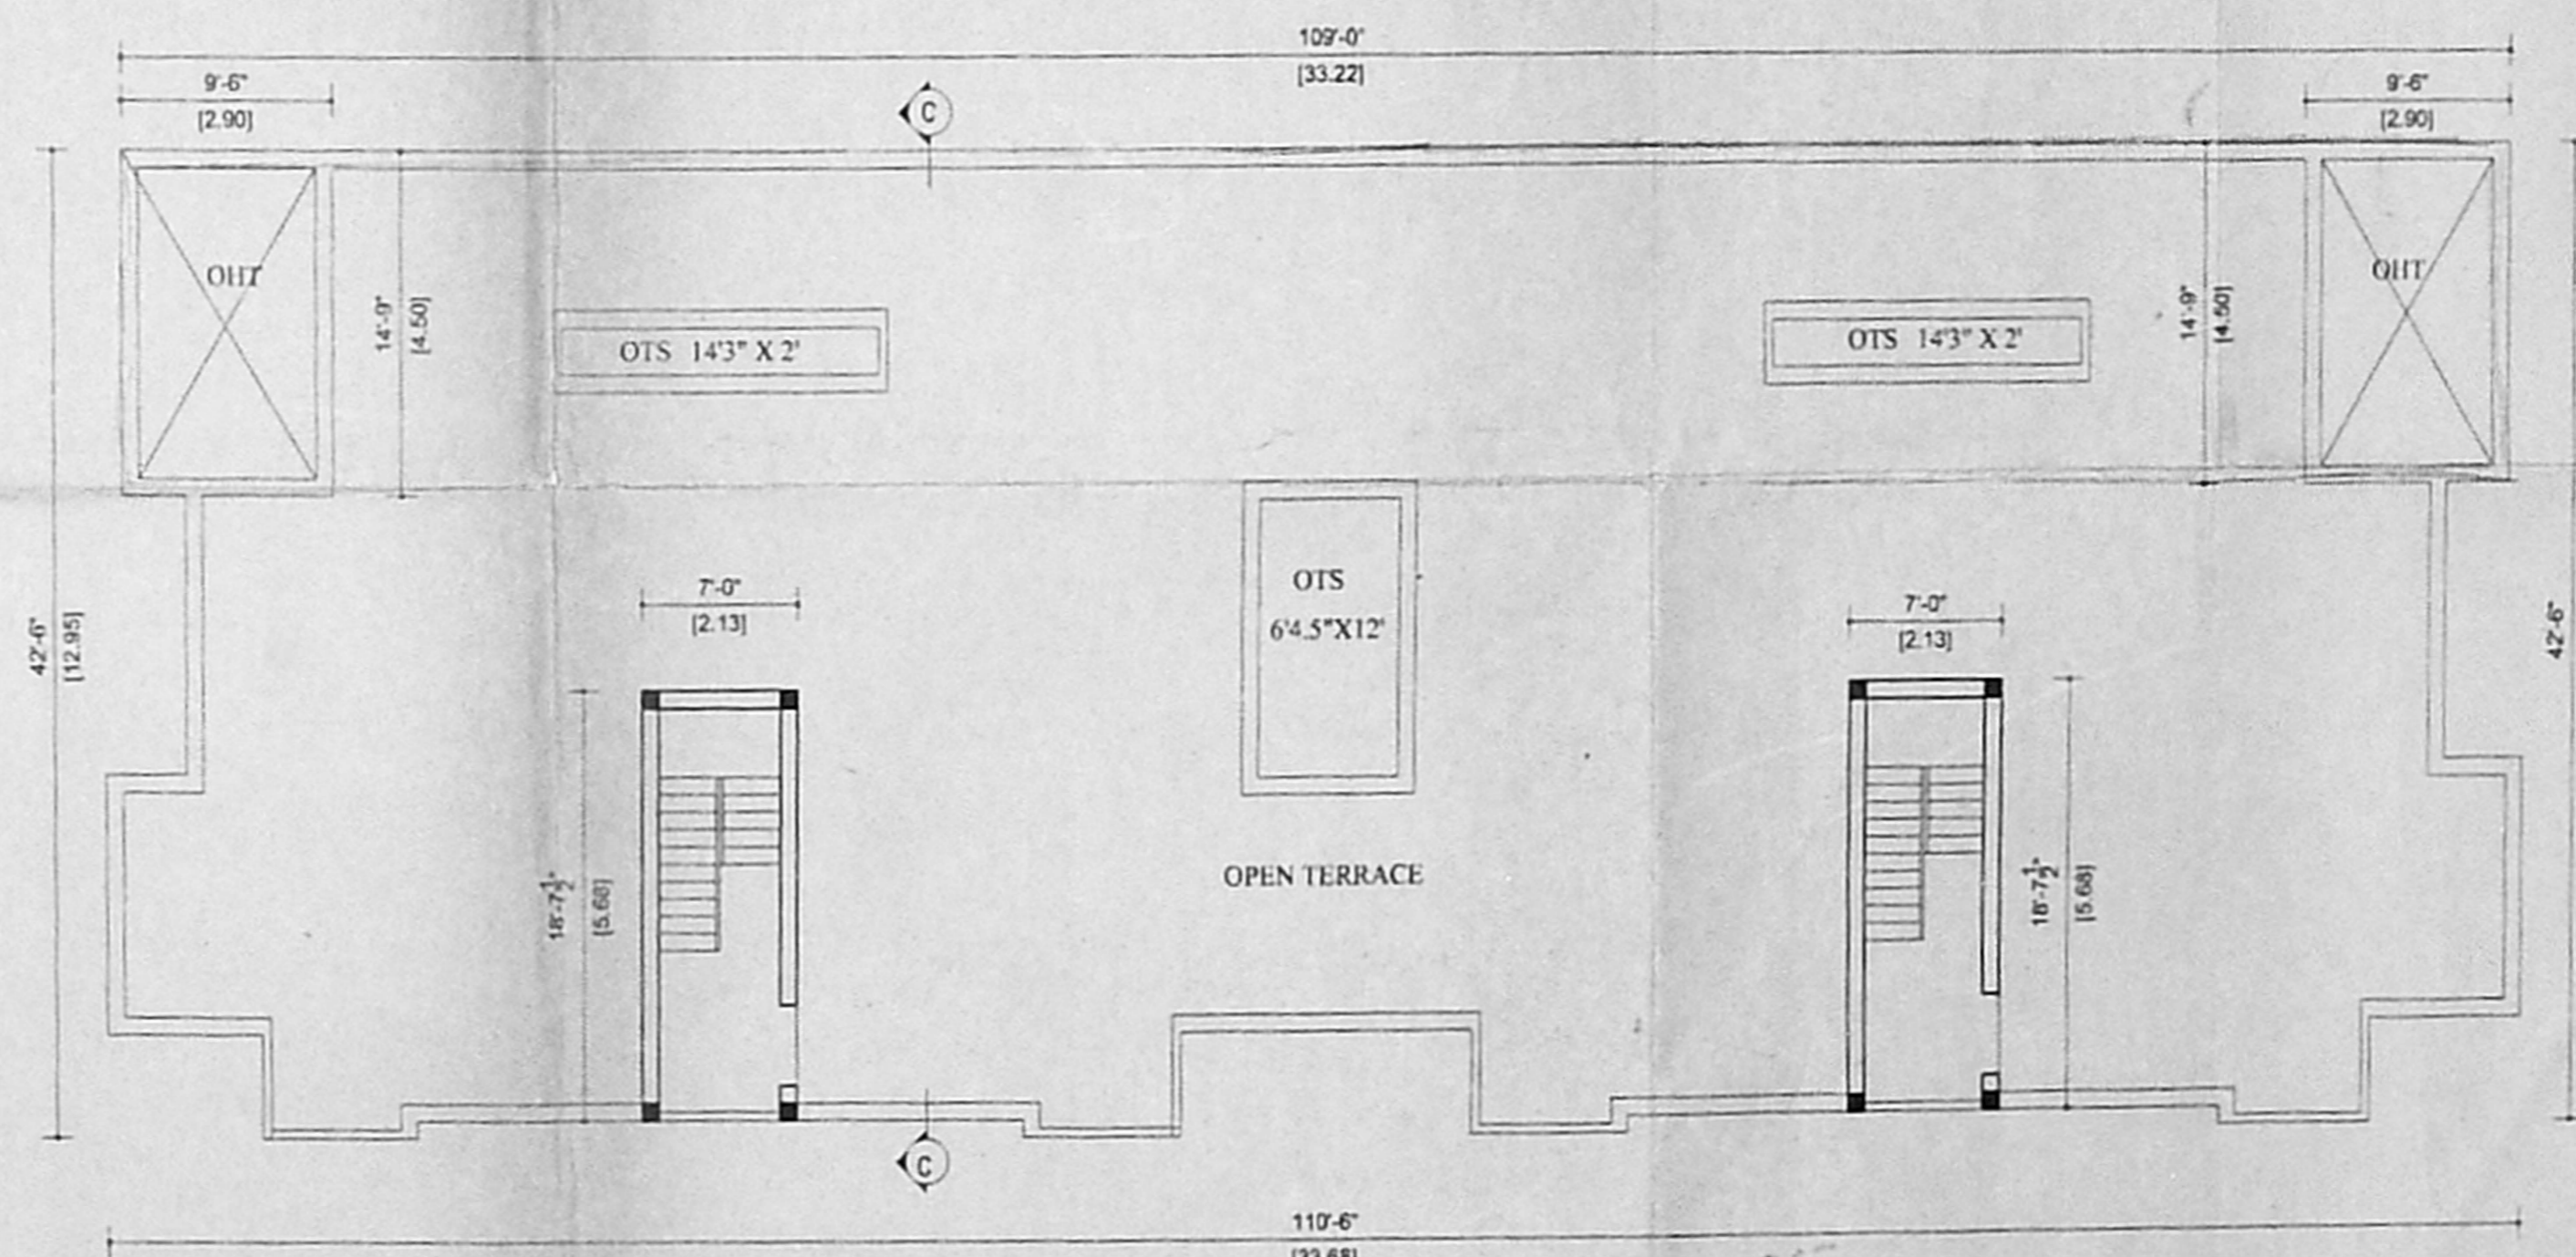

TERRACE FLOOR PLAN

- COLOUR CODE -
- PROPOSAL
 - ROAD
 - BOUNDARY
 - EXISTING

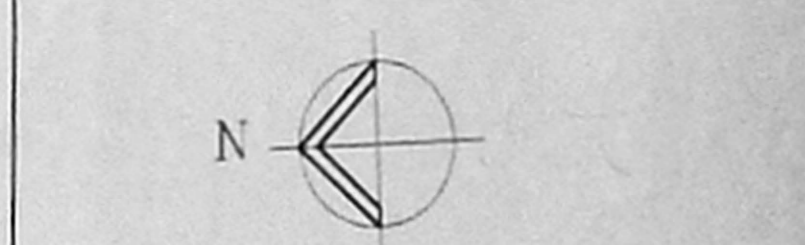

OWNER'S SIGNATURE

P. Madhavan

Ch. Pragasam

Ch. V. Chellamma

Ch. S. S. Srinivasan

LICENSED SURVEYOR

S. ATHYAN, B.E.,
CIVIL ENGINEER,
Chennai
No. 17, 18, 19, 100

Forwarded to ANBU COLONY ASSOCIATION

P. Madhavan Secretary