


CMDA (B) / No. 1  
 C No. Bc1/14.700/05  
 Aest. 9/11/05  
 S. rating. 9/11/05  
 A.P. D.P.


Revised Plan  
 Dt. 31.10.05

JOINERY


MD - DOOR	3'3"X7'0"	-0.99X2.13
G - GATE	2'6"X7'0"	-0.76X2.13
D1 - DOOR	3'0"X7'0"	-0.91X2.13
D2 - DOOR	2'6"X7'0"	-0.76X2.13
W6 - WINDOW	6'0"X4'0"	-1.82X1.22
W5 - WINDOW	5'0"X4'0"	-1.52X1.22
W4 - WINDOW	4'0"X4'0"	-1.22X1.22
W3 - WINDOW	3'0"X3'6"	-0.91X1.06
V - VENTILATOR	2'0"X2'6"	-0.60X0.76

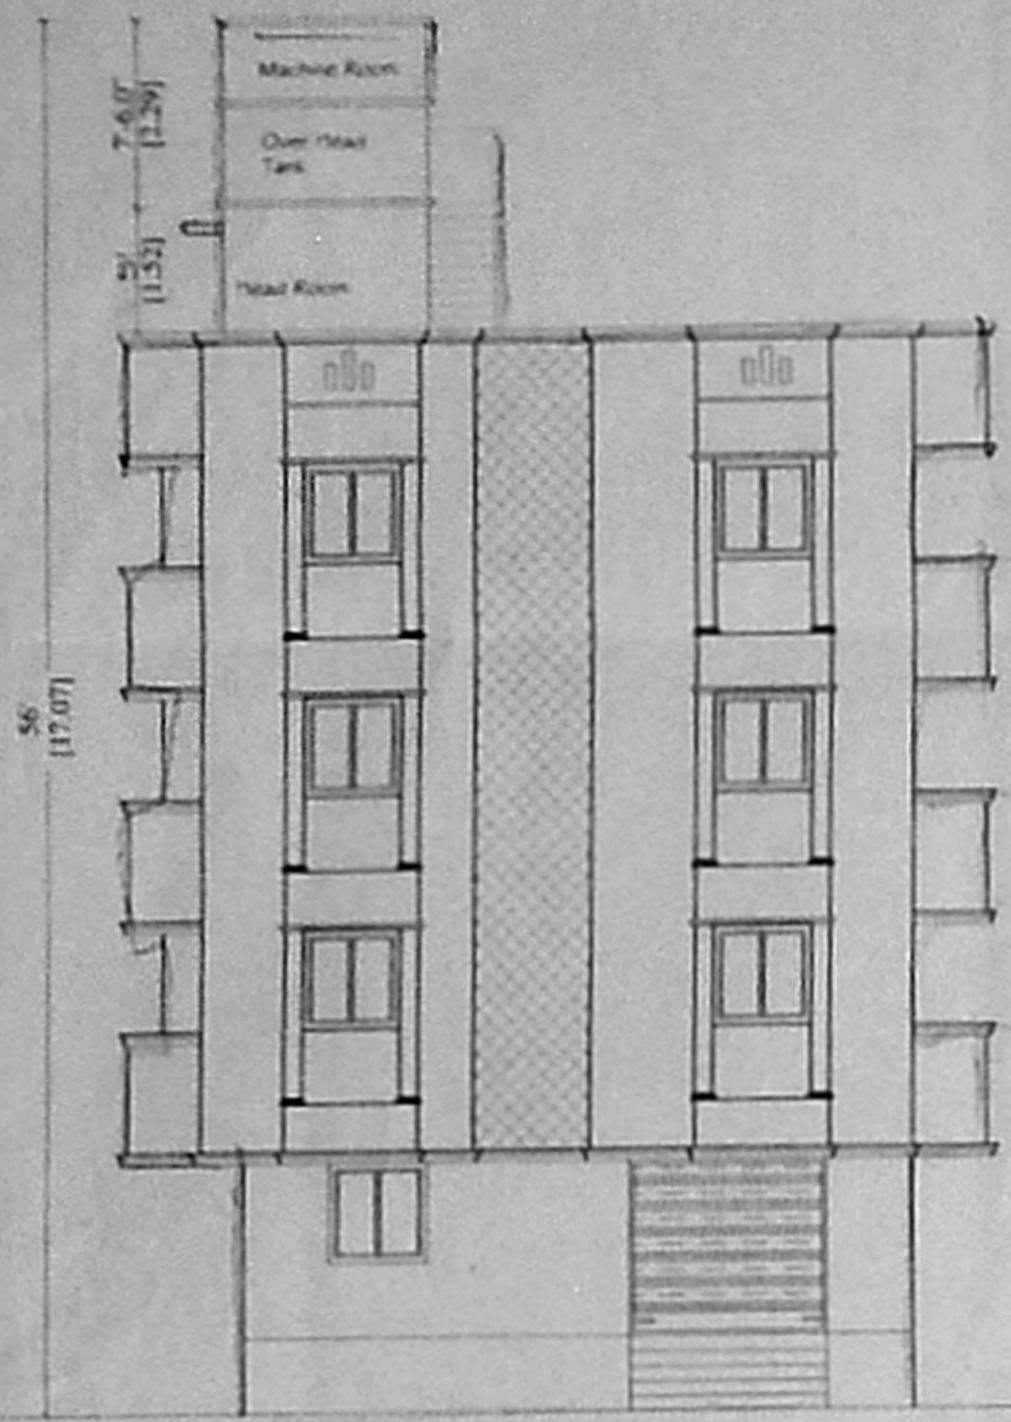


FRONT ELEVATION

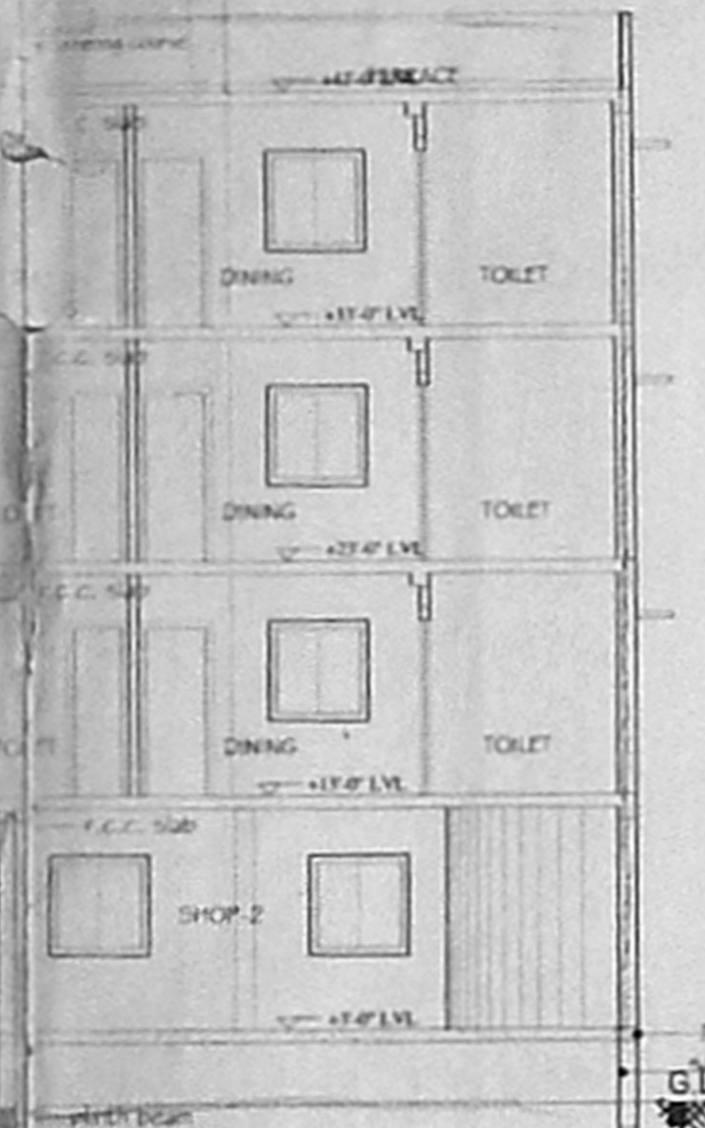


SECTION A-A

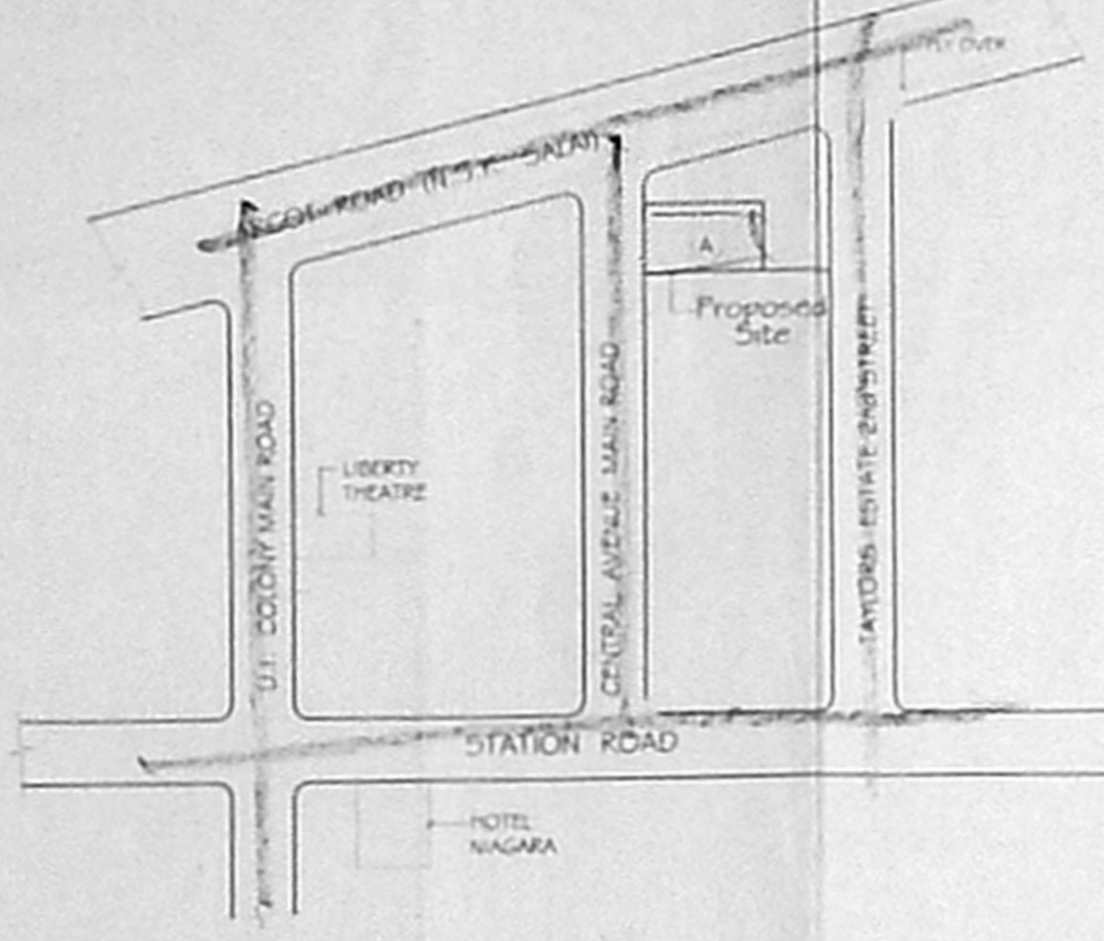


SITE PLAN  
(NOT TO SCALE)

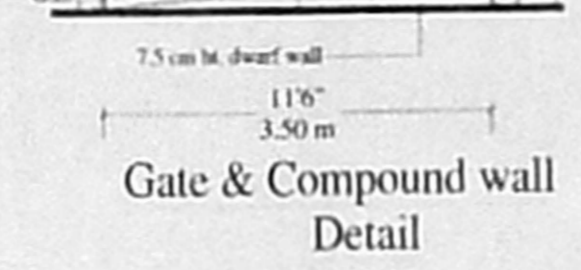


Gate & Compound wall  
Detail

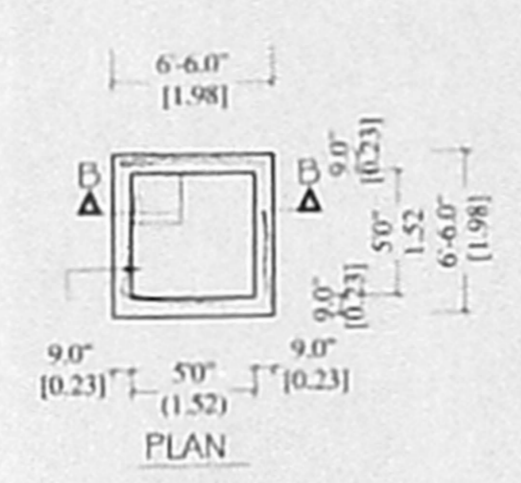

PLAN

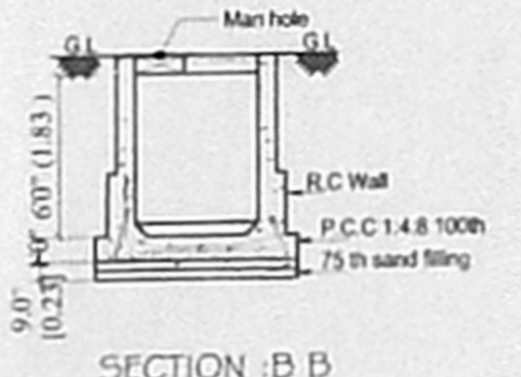

SECTION -B B

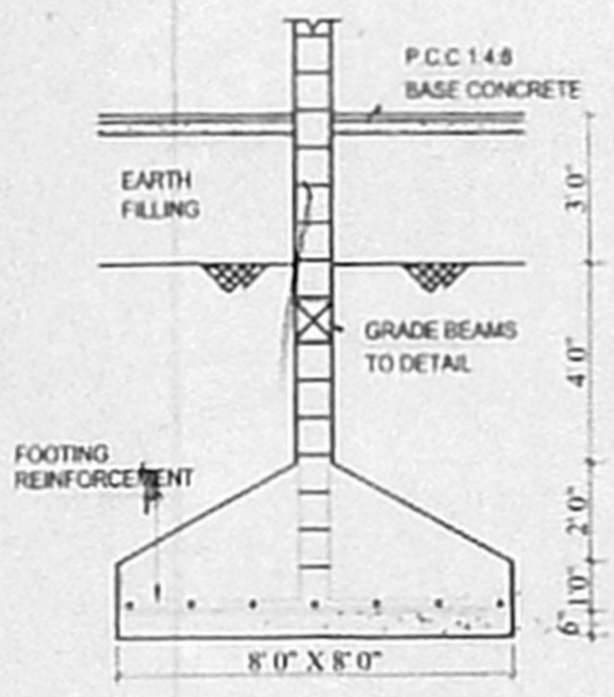


DETAILS OF  
COLUMN FOOTING


AREA STATEMENT :

	Sq. Ft	Sq. M
PLOT EXTENT	7336	681.78
GROUND FLOOR AREA	2159.00	200.65
FIRST FLOOR AREA	2863.32	266.10
SECOND FLOOR AREA	2863.32	266.10
THIRD FLOOR AREA	2863.32	266.10
TOTAL AREA	10749.00	998.97
NON - F.S.I AREA	320	29.74
F.S.I ACHEIVED	1.47	
PLOT COVERAGE	39.04 %	


SUMP FOR SULLAGE WATER

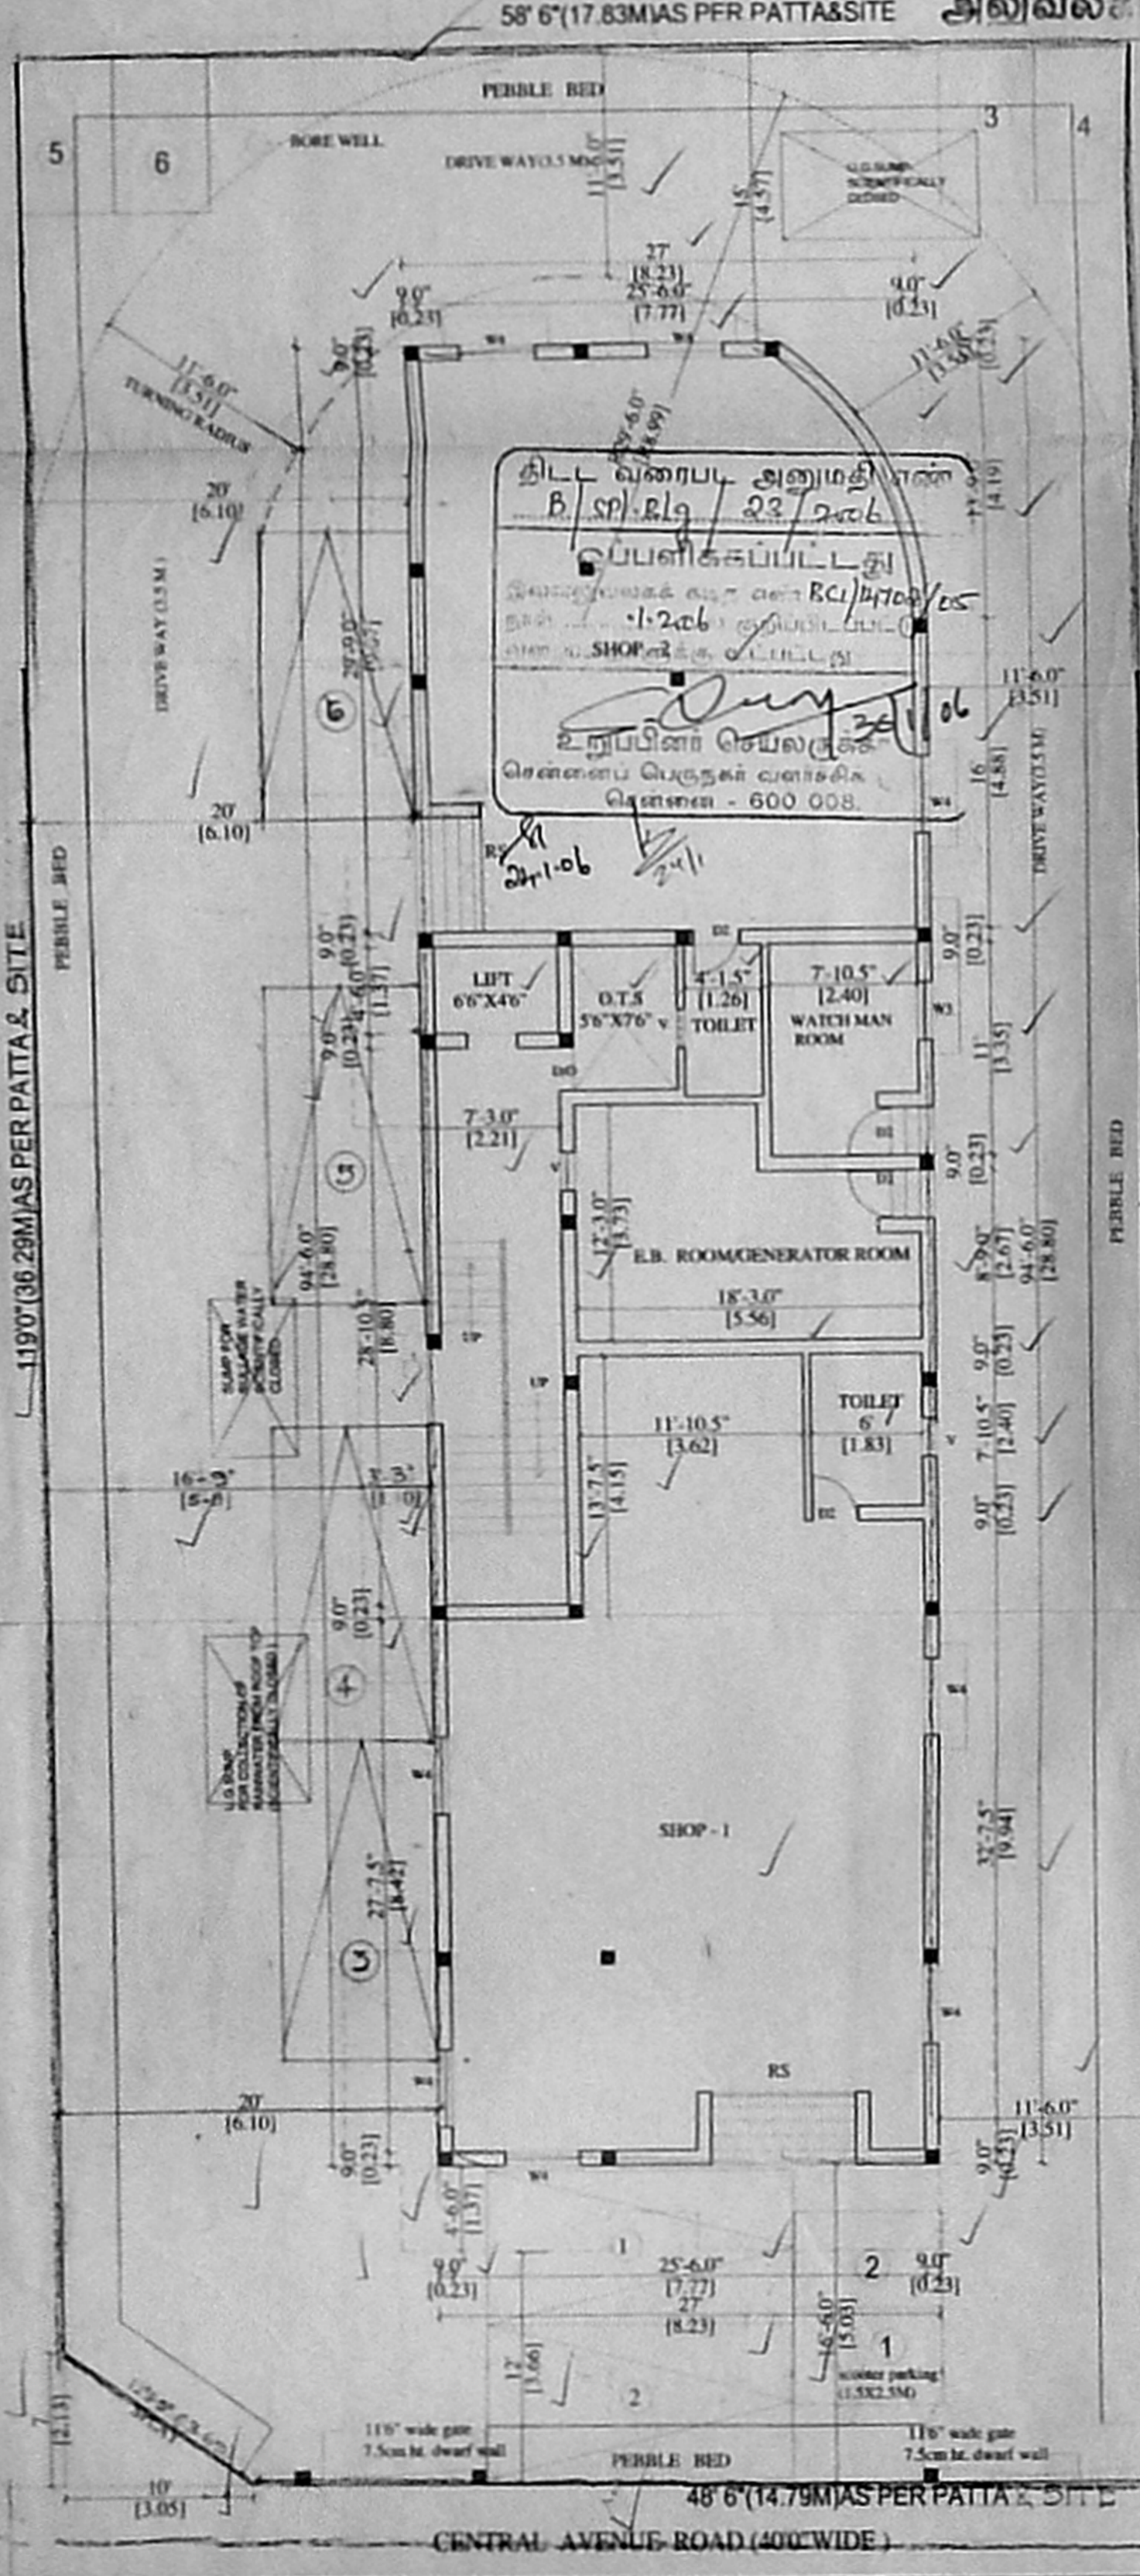


SITE CUM GROUND FLOOR PLAN

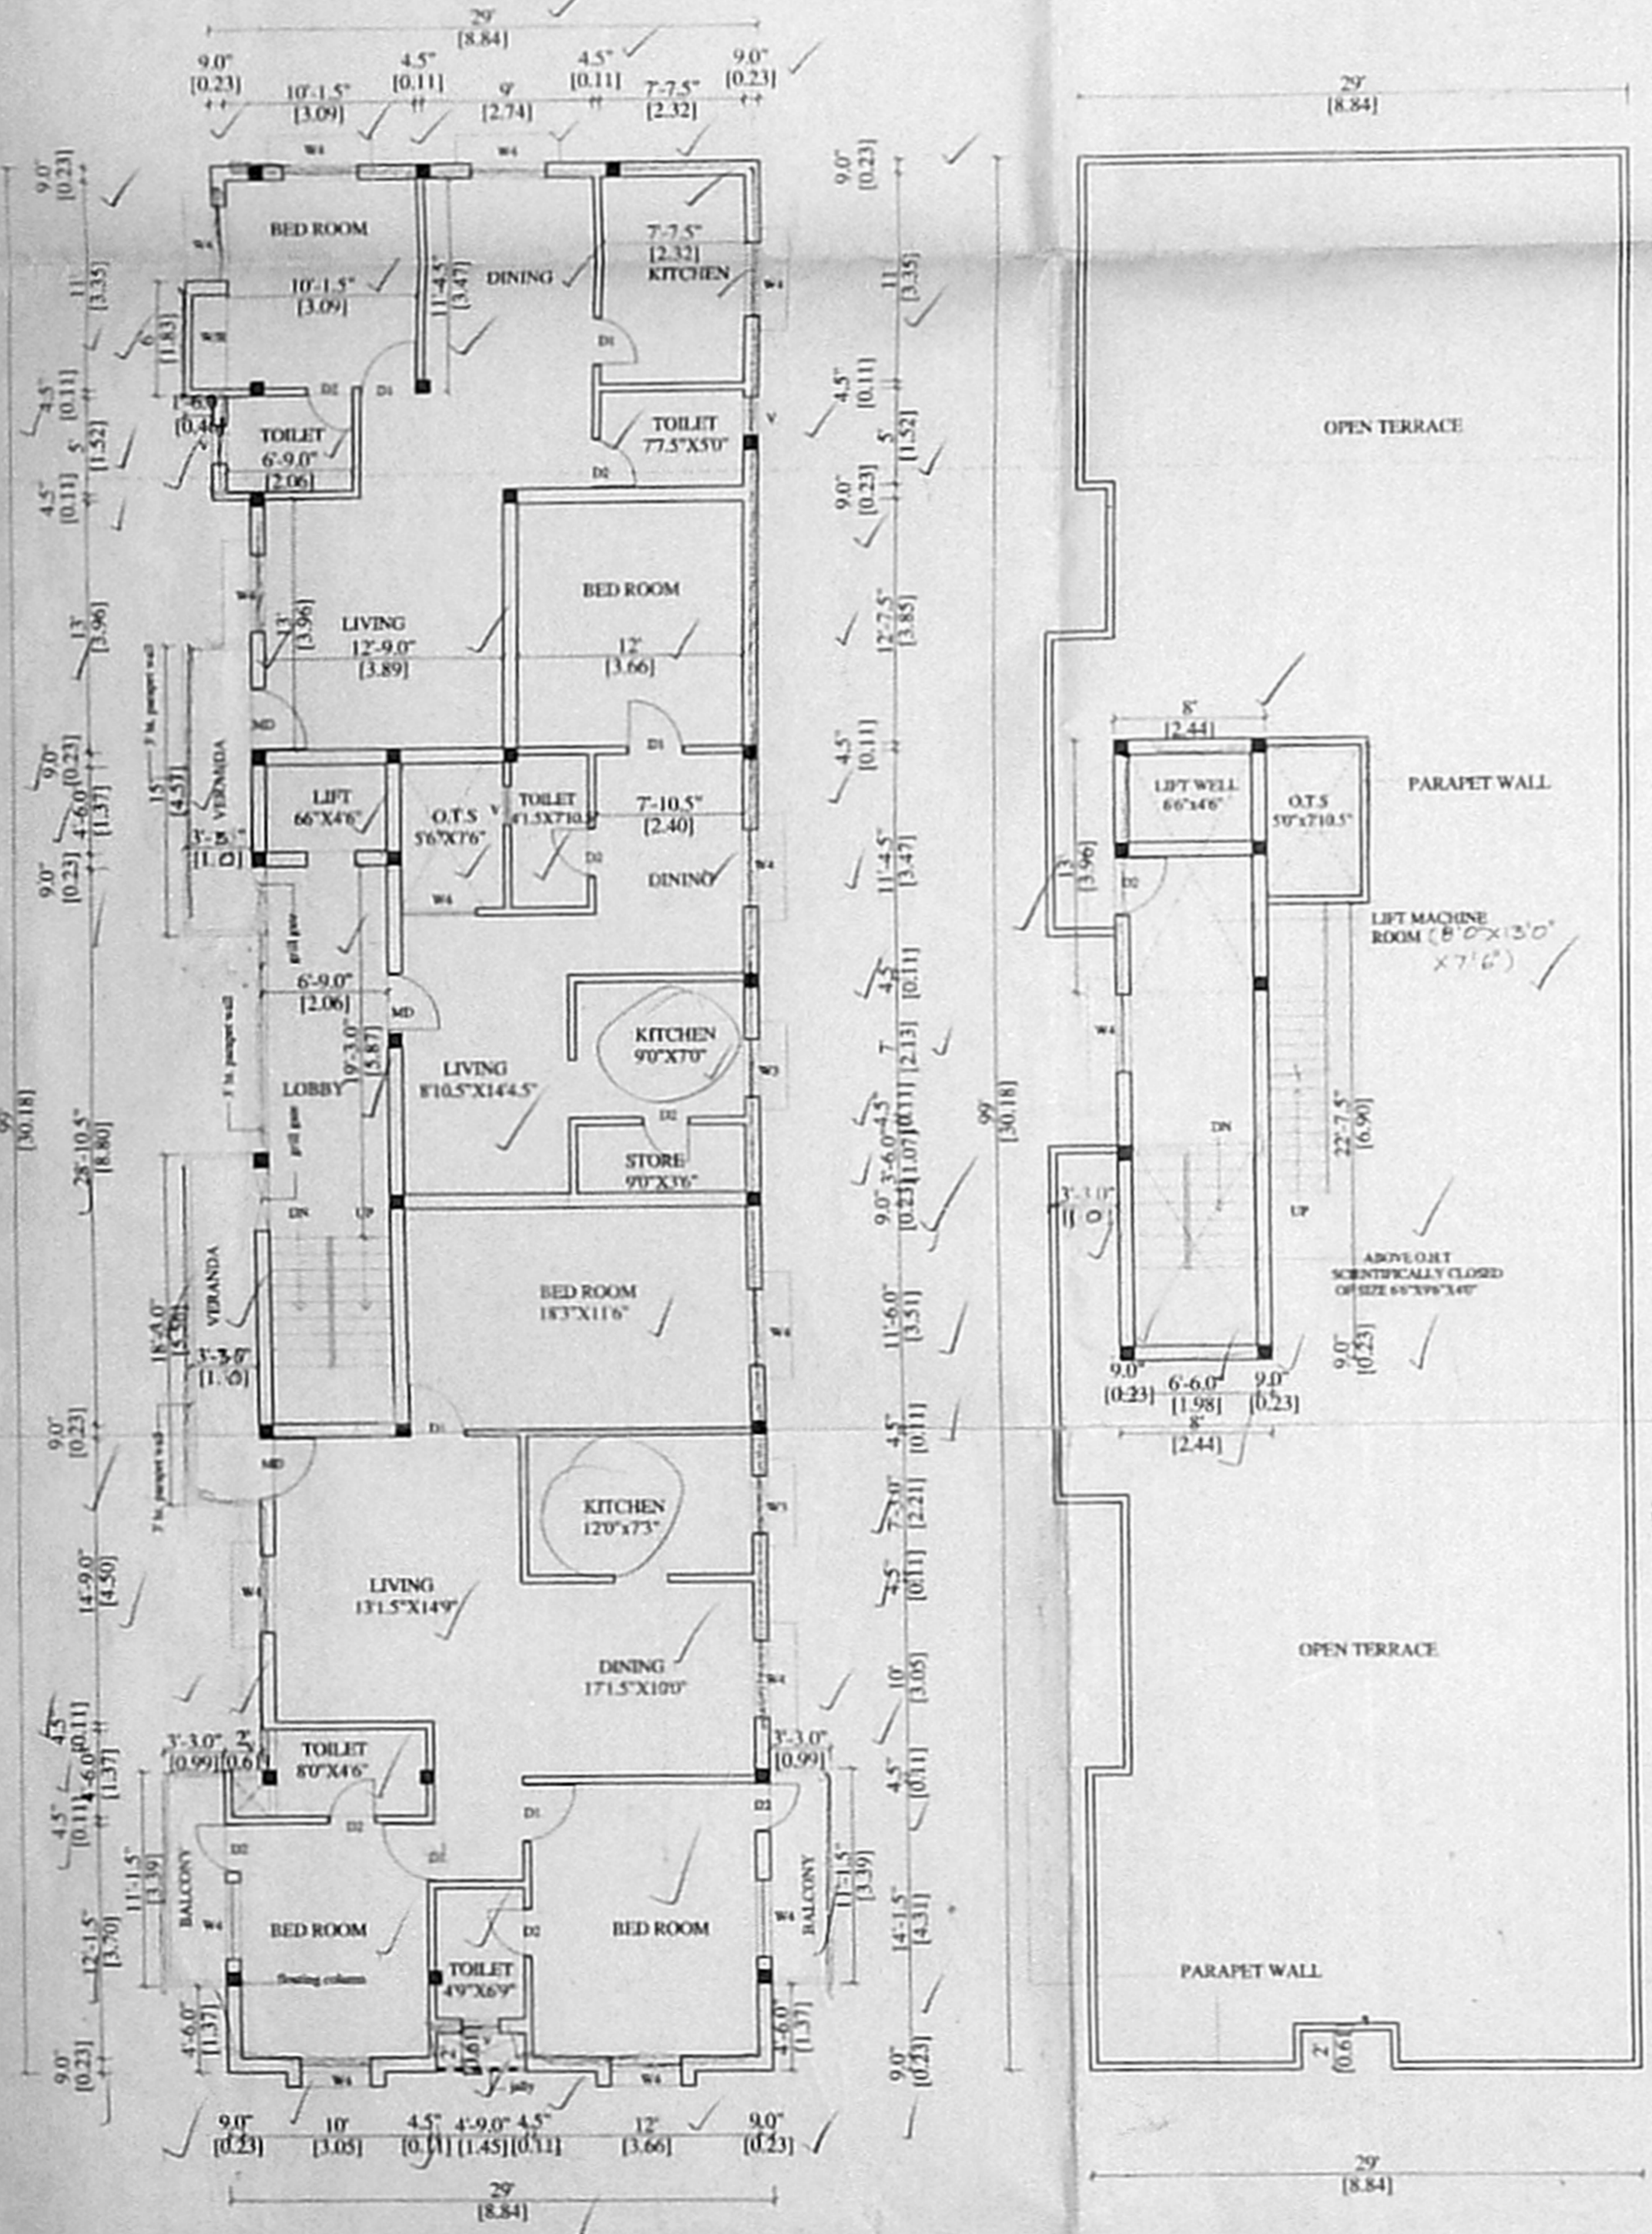


TYPICAL FLOOR PLAN  
(FIRST, SECOND & THIRD)

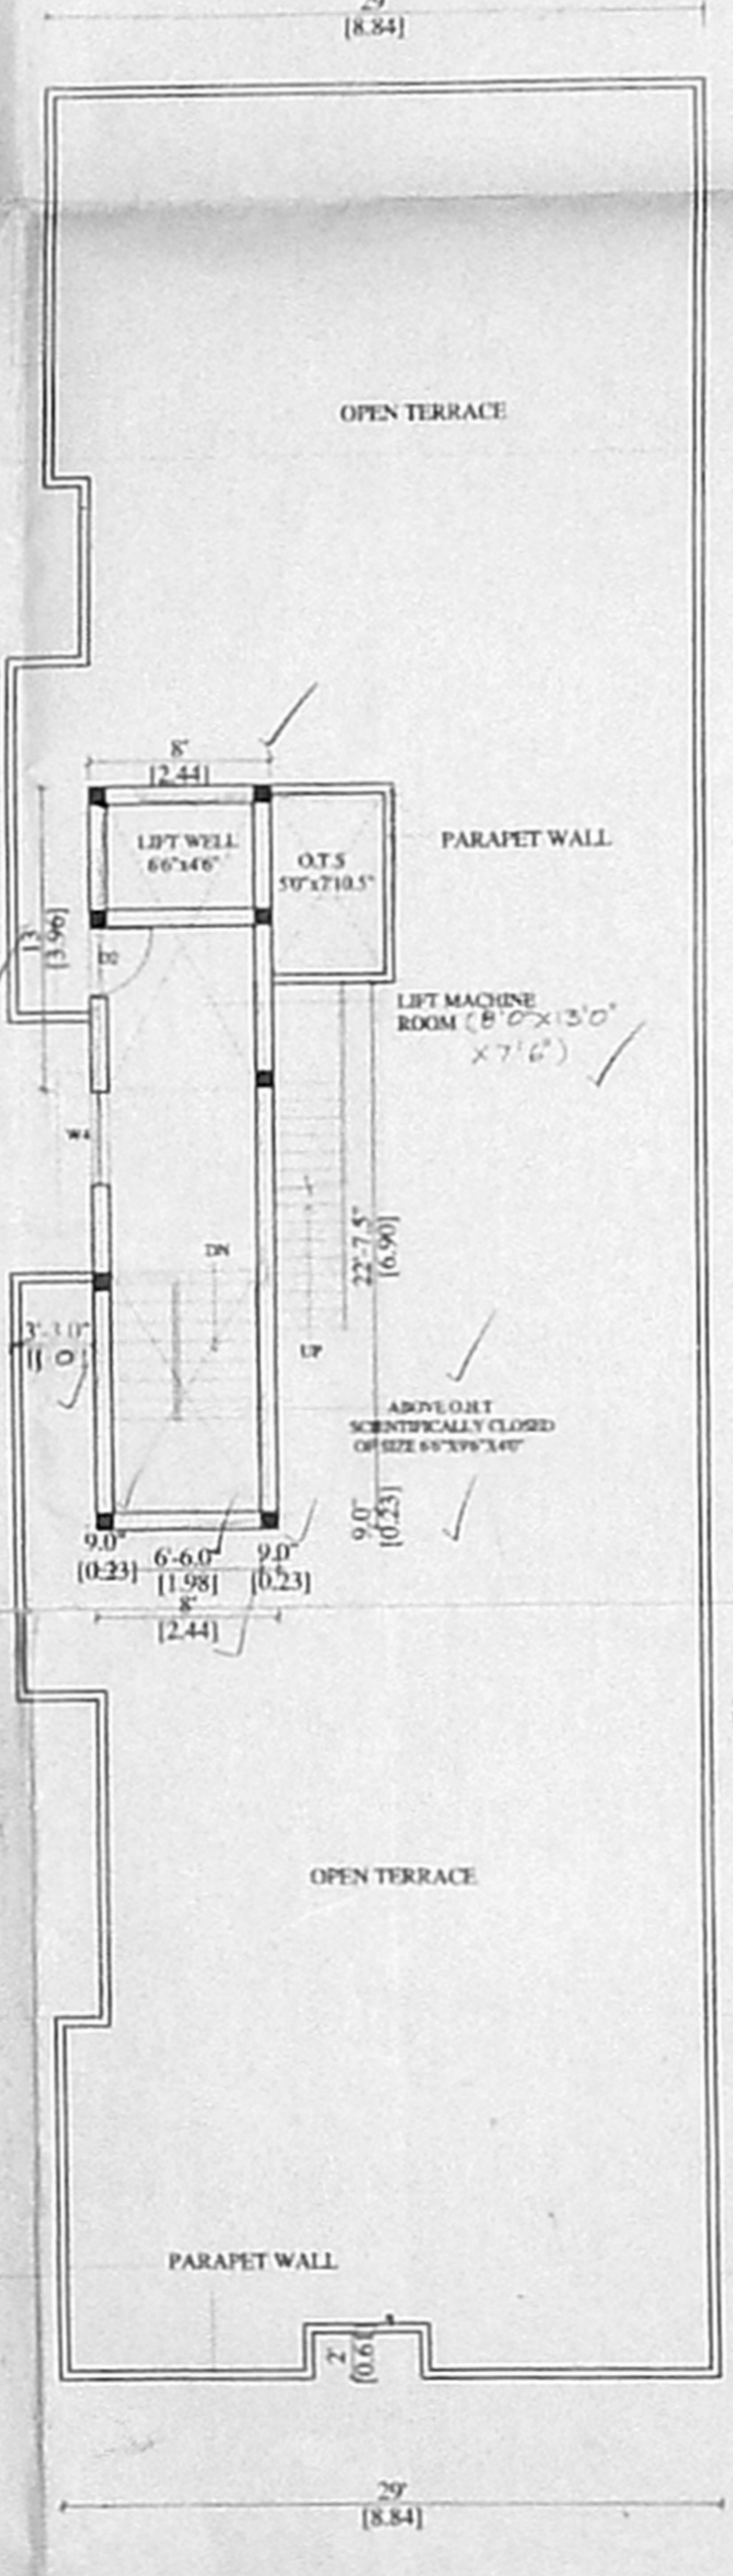


TERRACE FLOOR PLAN

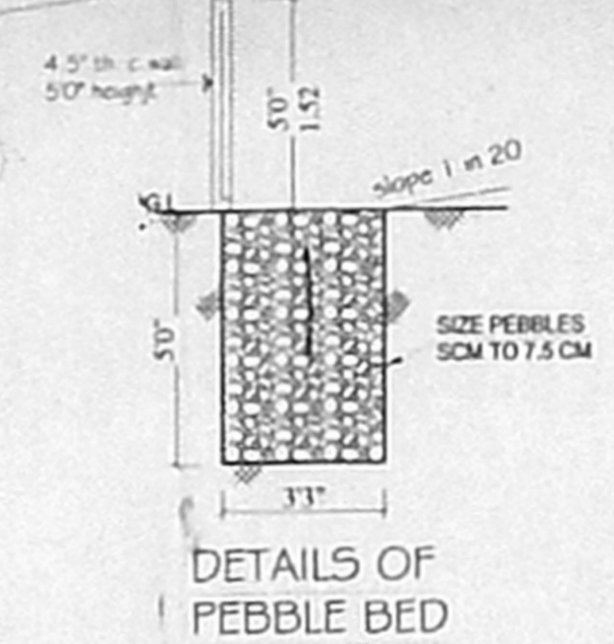

DETAILS OF PEBBLE BED

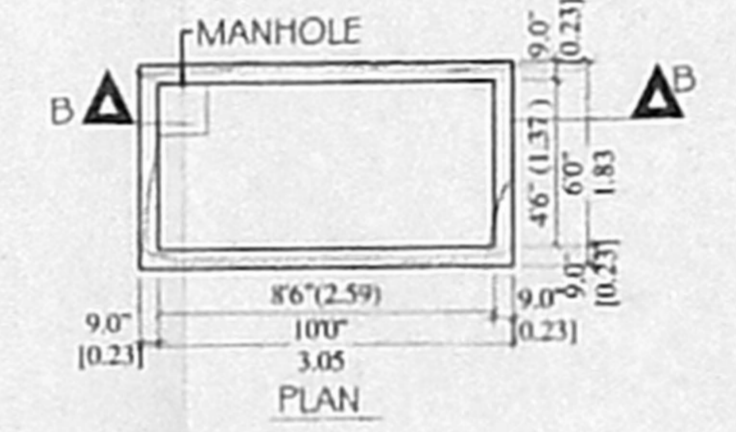


MANHOLE  
PLAN

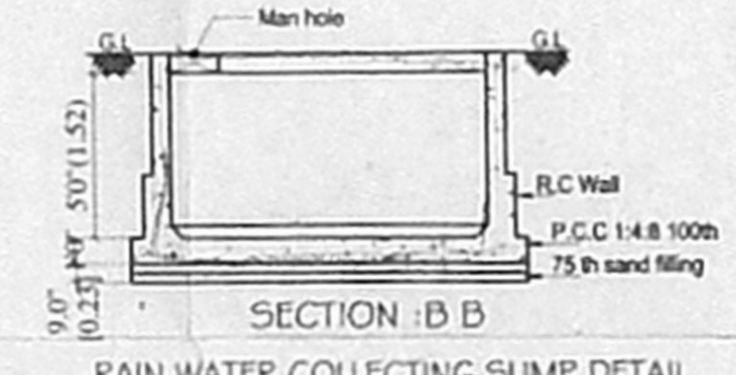


SECTION -B B

RAIN WATER COLLECTING SUMP DETAIL

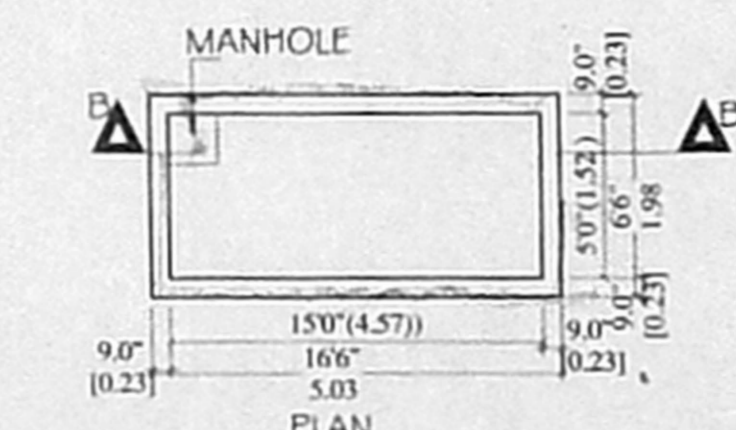

MANHOLE  
PLAN

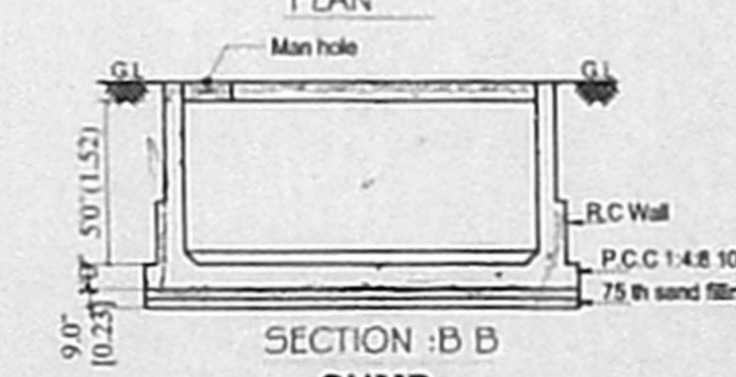

SECTION -B B

SUMP

COLOUR INDEX

PROPOSED	
BOUNDARY	
ROAD	

PROJECT TITLE

PLAN SHOWING THE PROPOSED SHOPS AND RESIDENTIAL FLATS AT DOOR NO:95 / 1 ,AT PLOT NO : 35 / A , TAYLORS ESTATAE , 2nd STREET ,KODAMBAKKAM , CHENNAI -600024 .  
 R.S. NO :2 / 4 , BLOCK NO: 31 OF PULIYUR VILLAGE , DIV NO: 120 , ZONE -VIII .  
 APPROVED SUD DIVISION NO:D8/ 0196 / 2005

OWNER

*N. Ganesan*

ER. K. SELVAM,  
 BE (CIVIL) ENGINEER, CIVIL ENGINEER, REGISTERED SURVEYOR,  
 CLASS -B LICENSED SURVEYOR,  
 Reg. No: 500/2005-2005.  
 DOOR No: 11/205, 1st BLOCK,  
 HOUSAPPAH EAST, CHENNAI-600 037  
 (NEAR. MGR ADARSH SCHOOL)  
 PHONE No: 26562000 55252050  
 CELL No: 9841282050

LICENSED SURVEYOR