

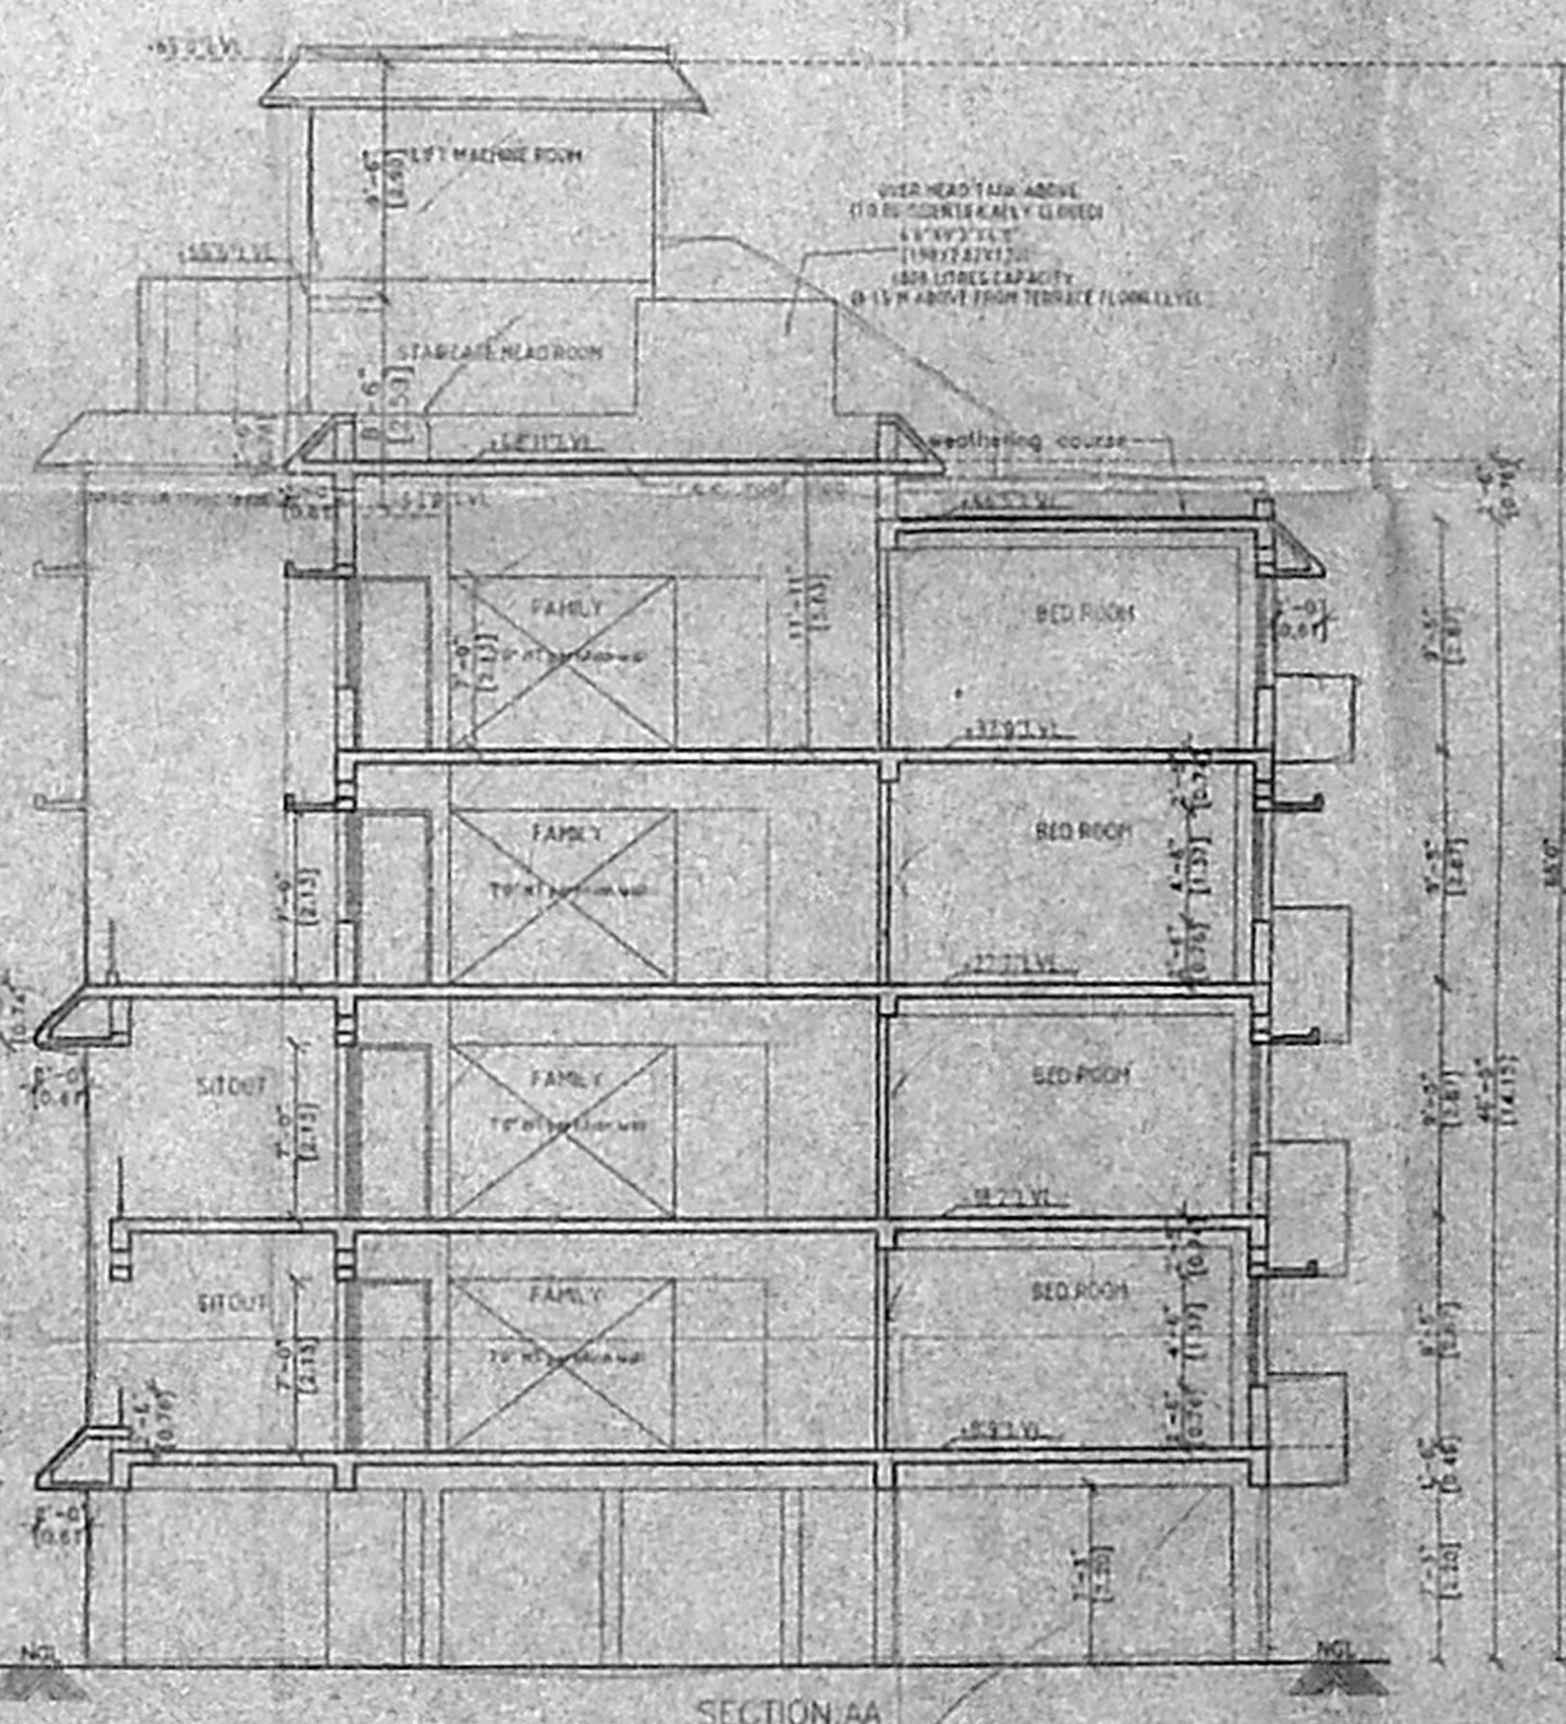
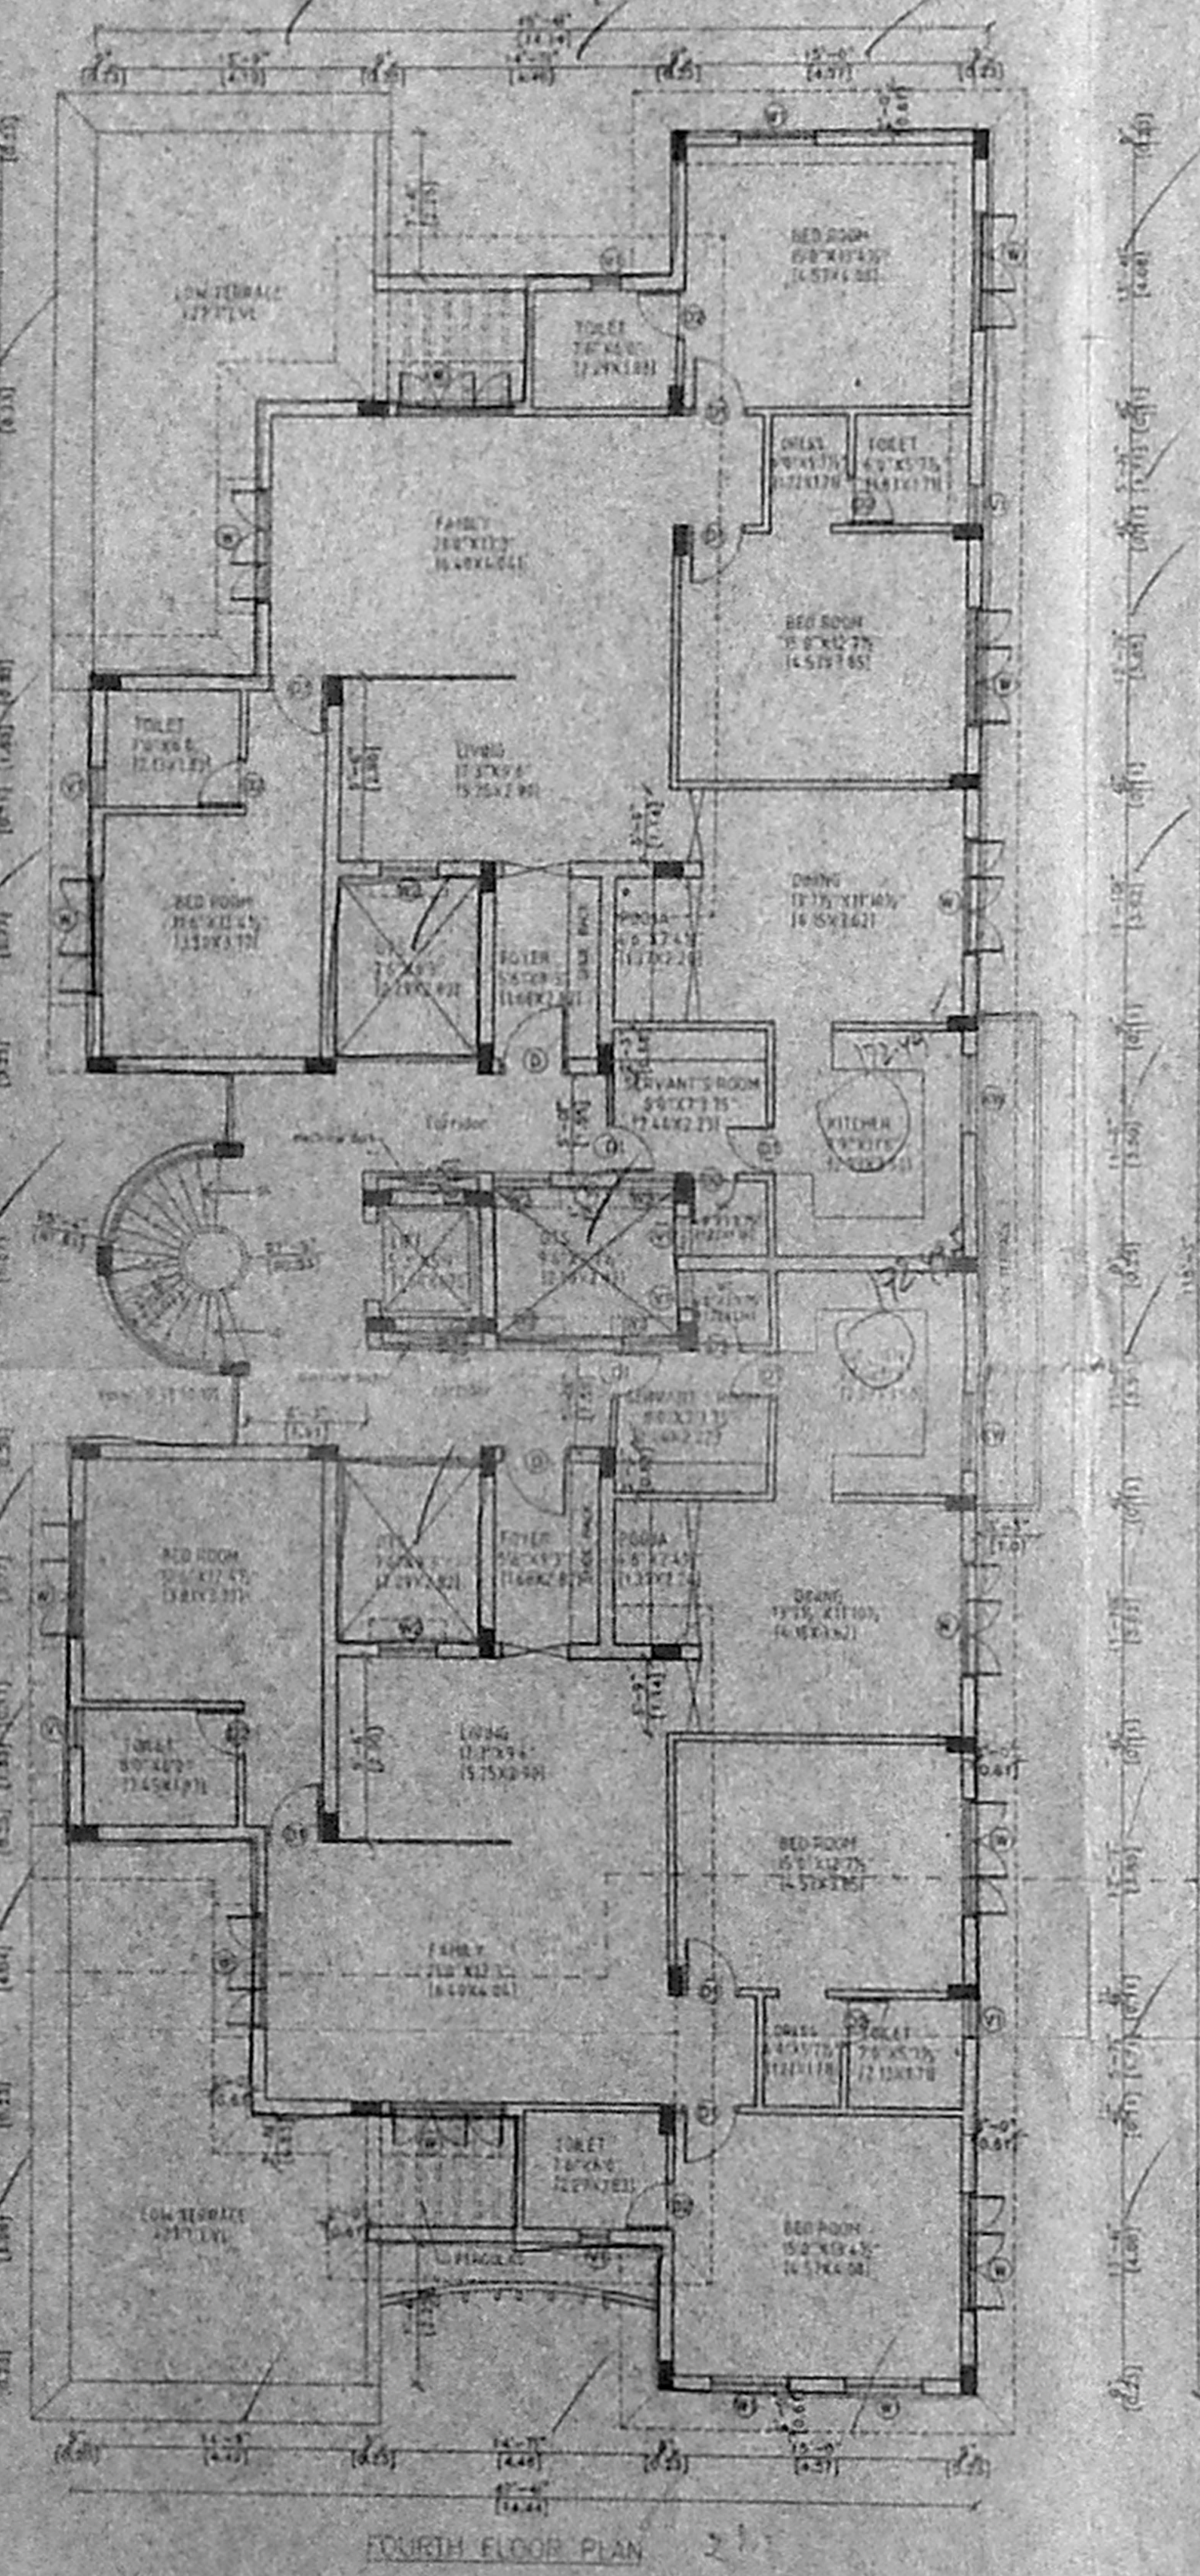
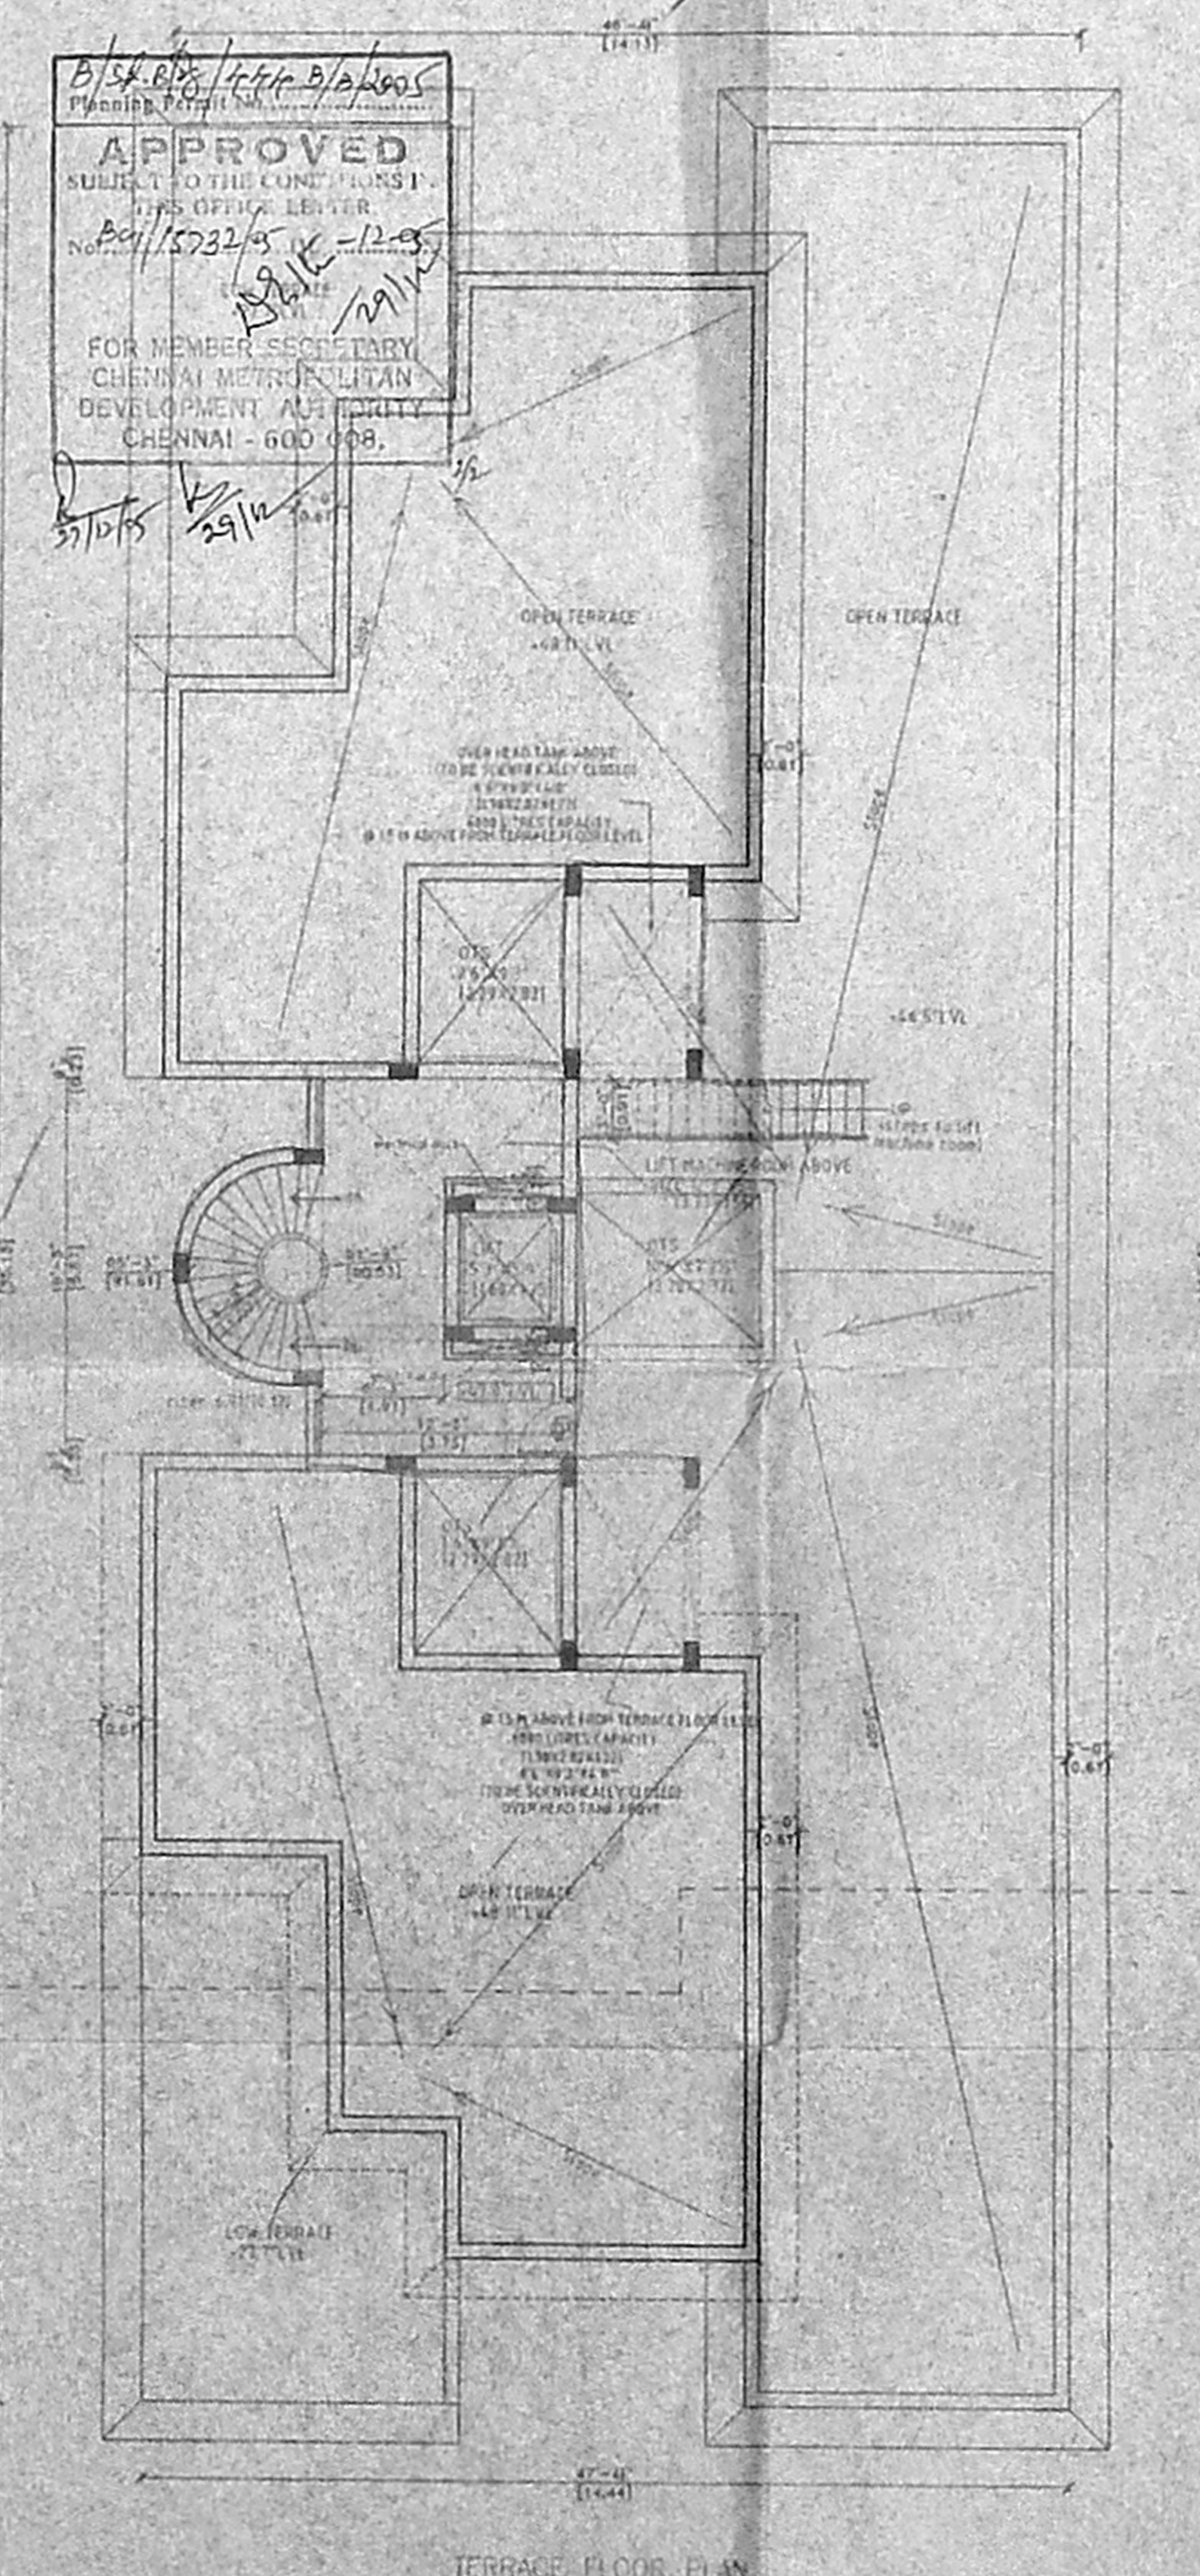
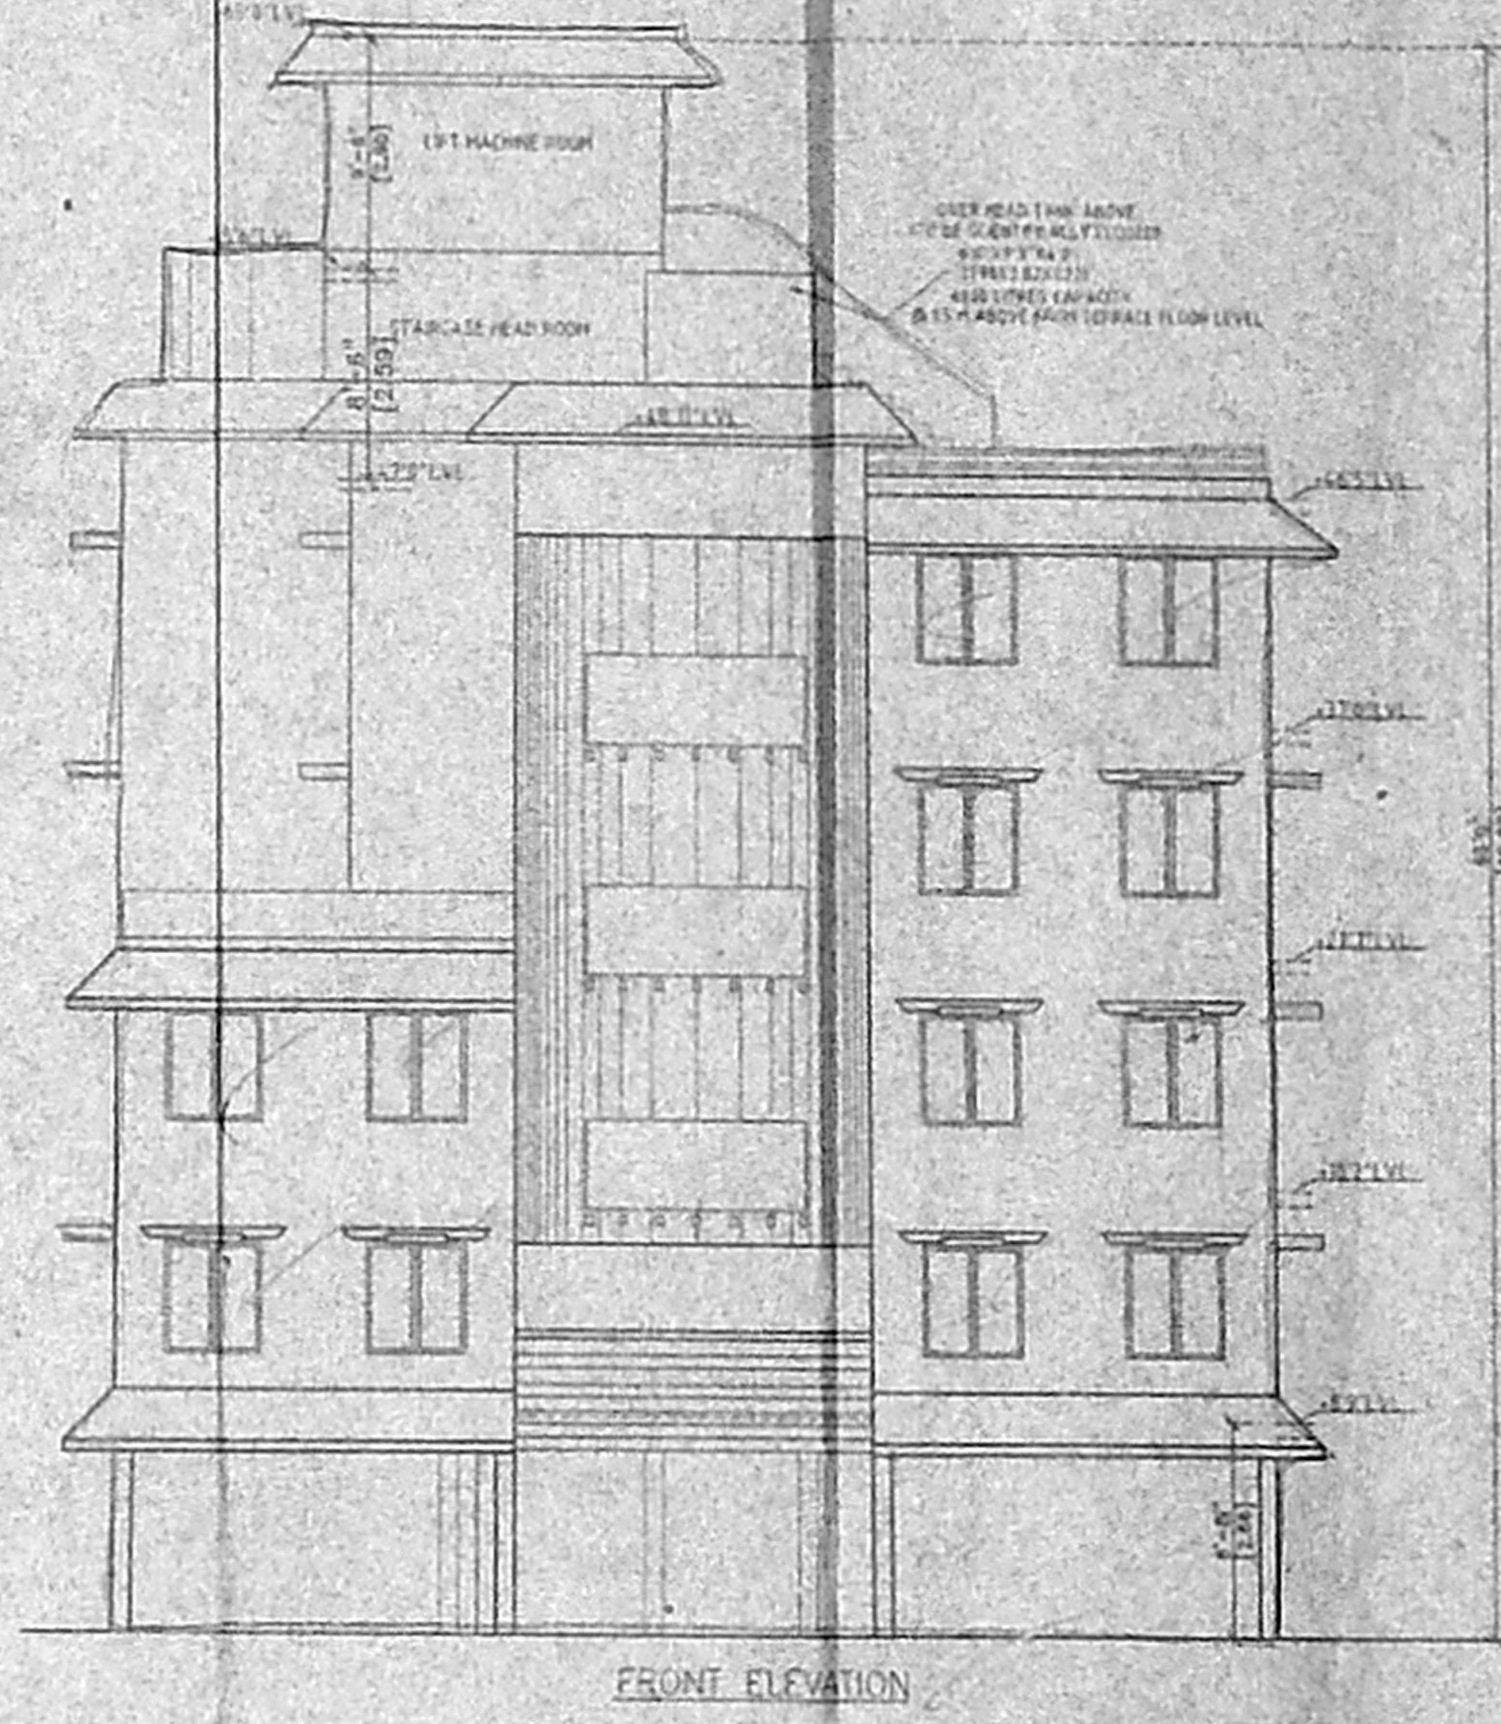
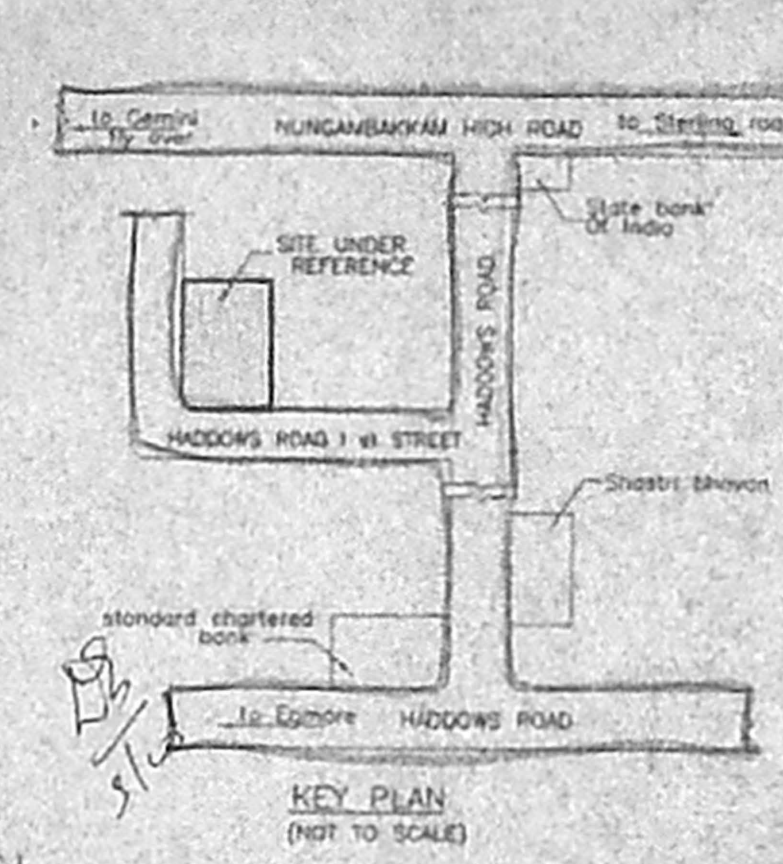


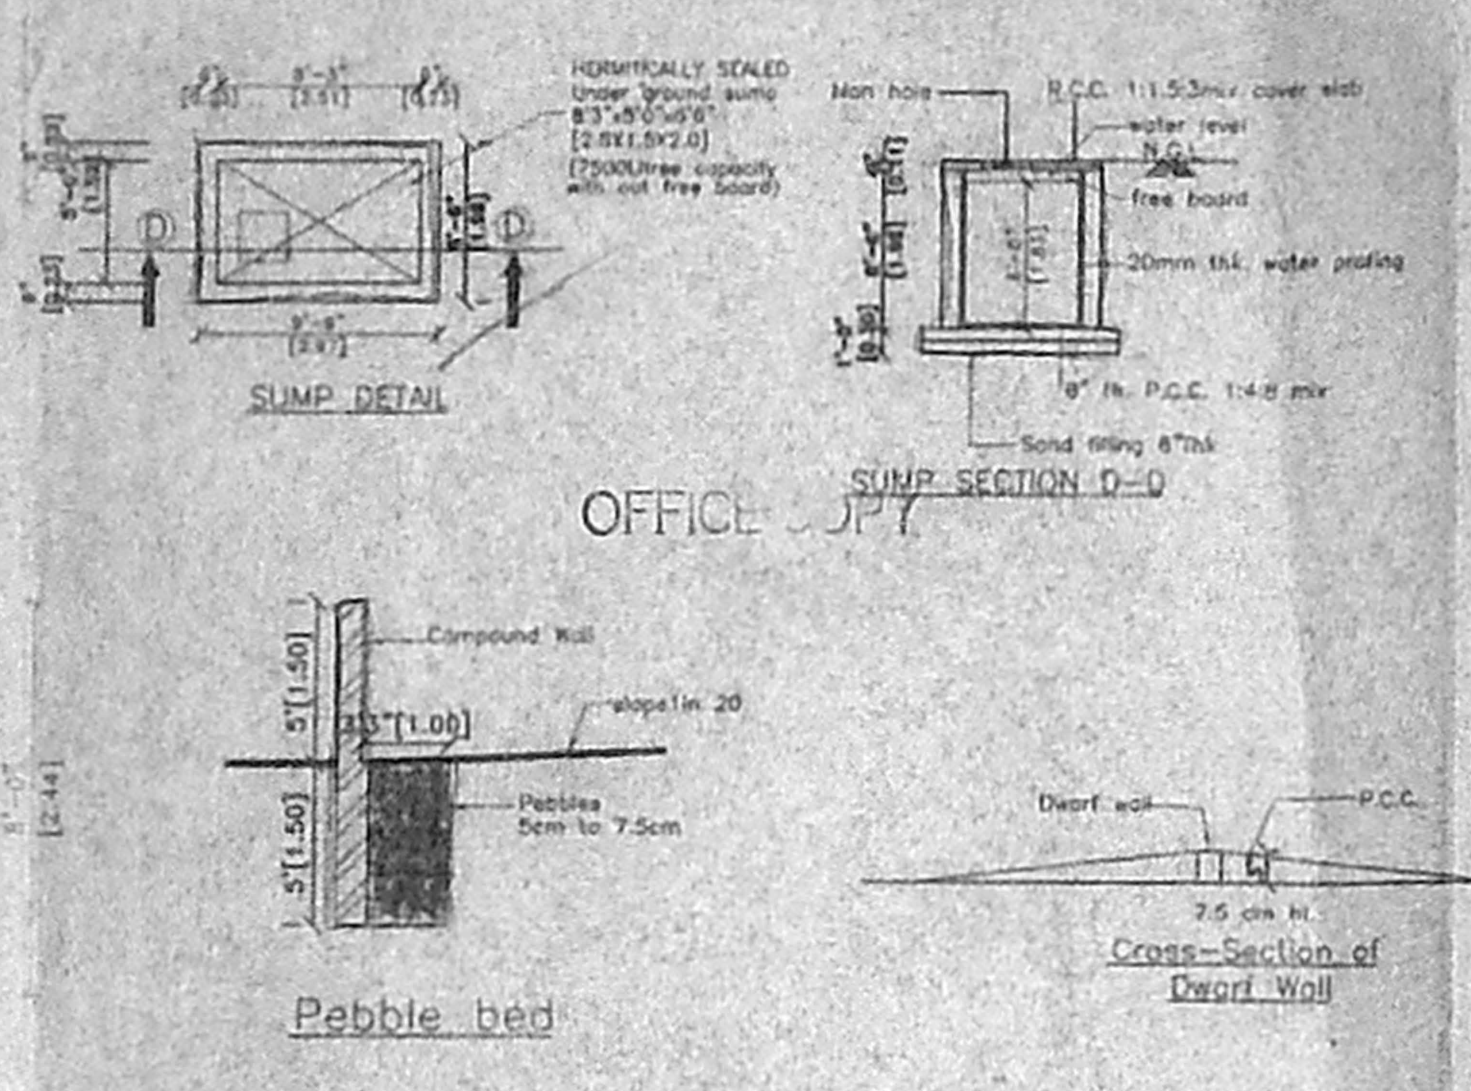

PLAN SHOWING THE PROPOSED RESIDENTIAL APARTMENTS IN OLD DOOR NO.4, NEW DOOR NO.9, R.S.NO.109/32, BLOCK NO.19, AT HADDOWS ROAD, I STREET, NUNGAMBAKKAM, CHENNAI-34, ZONE-7, DIVISION-109, EGMORE NUNGAMBAKKAM TALUK.

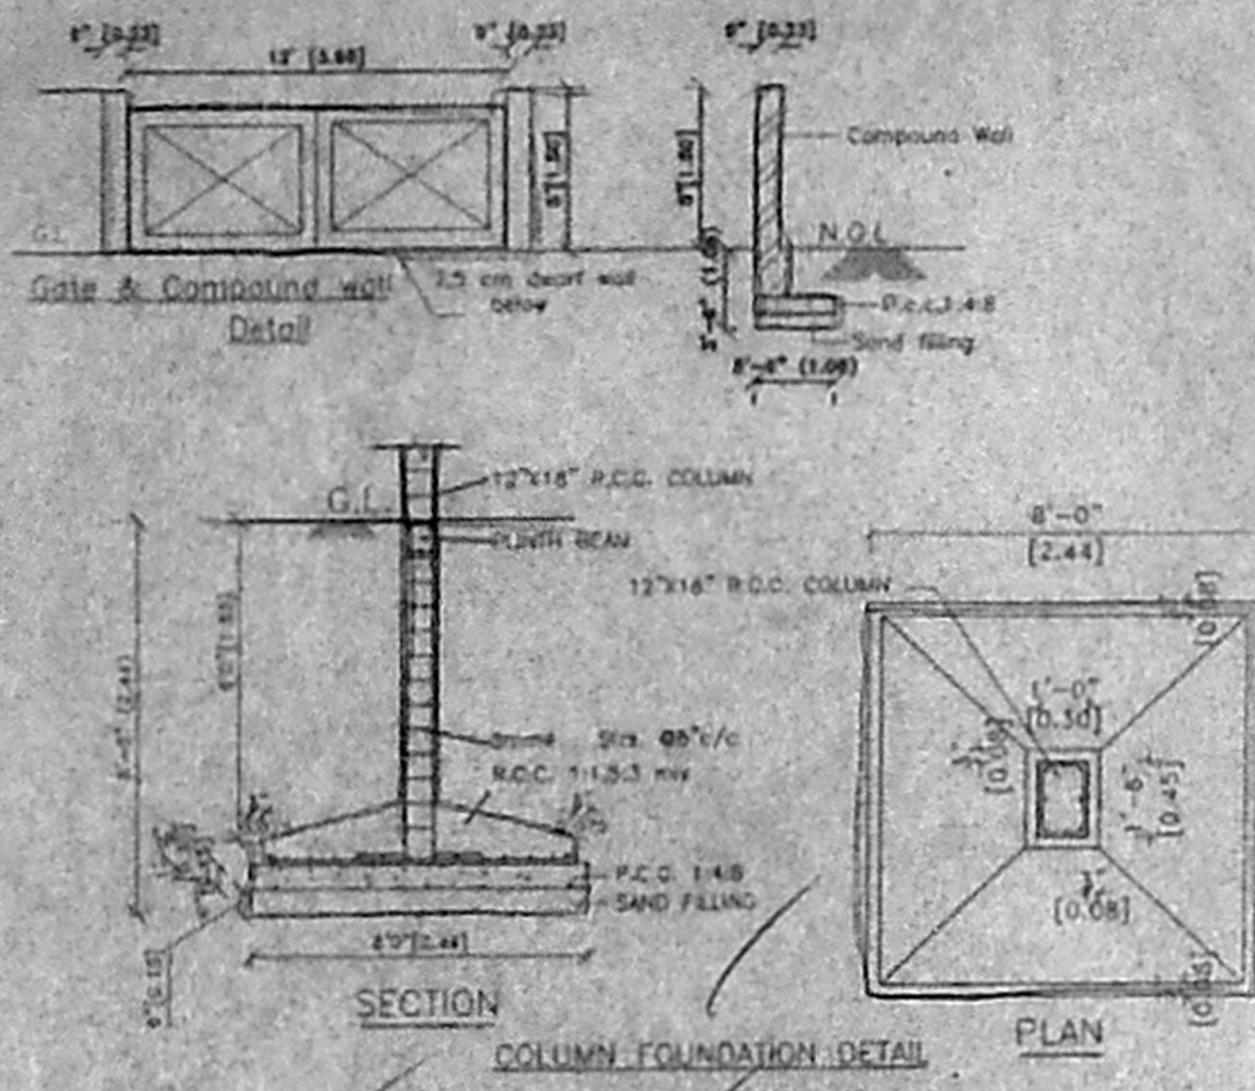

CMDA (B) / No. 1  
 C.No. Pce/15732/5  
 S.No. 109/32  
 A.P. Box 108/108

| COLOUR CODE REFERENCE          |               |
|--------------------------------|---------------|
| Proposed shown thus            |               |
| Road shown thus                |               |
| Site shown thus                |               |
| Drawn - R.LATHA                | Checked       |
| Approved                       |               |
| Drq. no: 442/AR/SAN/RO/12.2.05 | Sheet no: 2/2 |
| Scale: 1"=80'(OR) 1:100        |               |

**SANCTION DRAWING**

For GAY TRAVELS (P) LTD.,  
 Executive Director  
 OWNER  
 ARCHITECT  
 R.UMA M. ARCH. AIA  
 No. 44, N. CHITRAKOOTI ST.  
 CHENNAI - 600 008

