
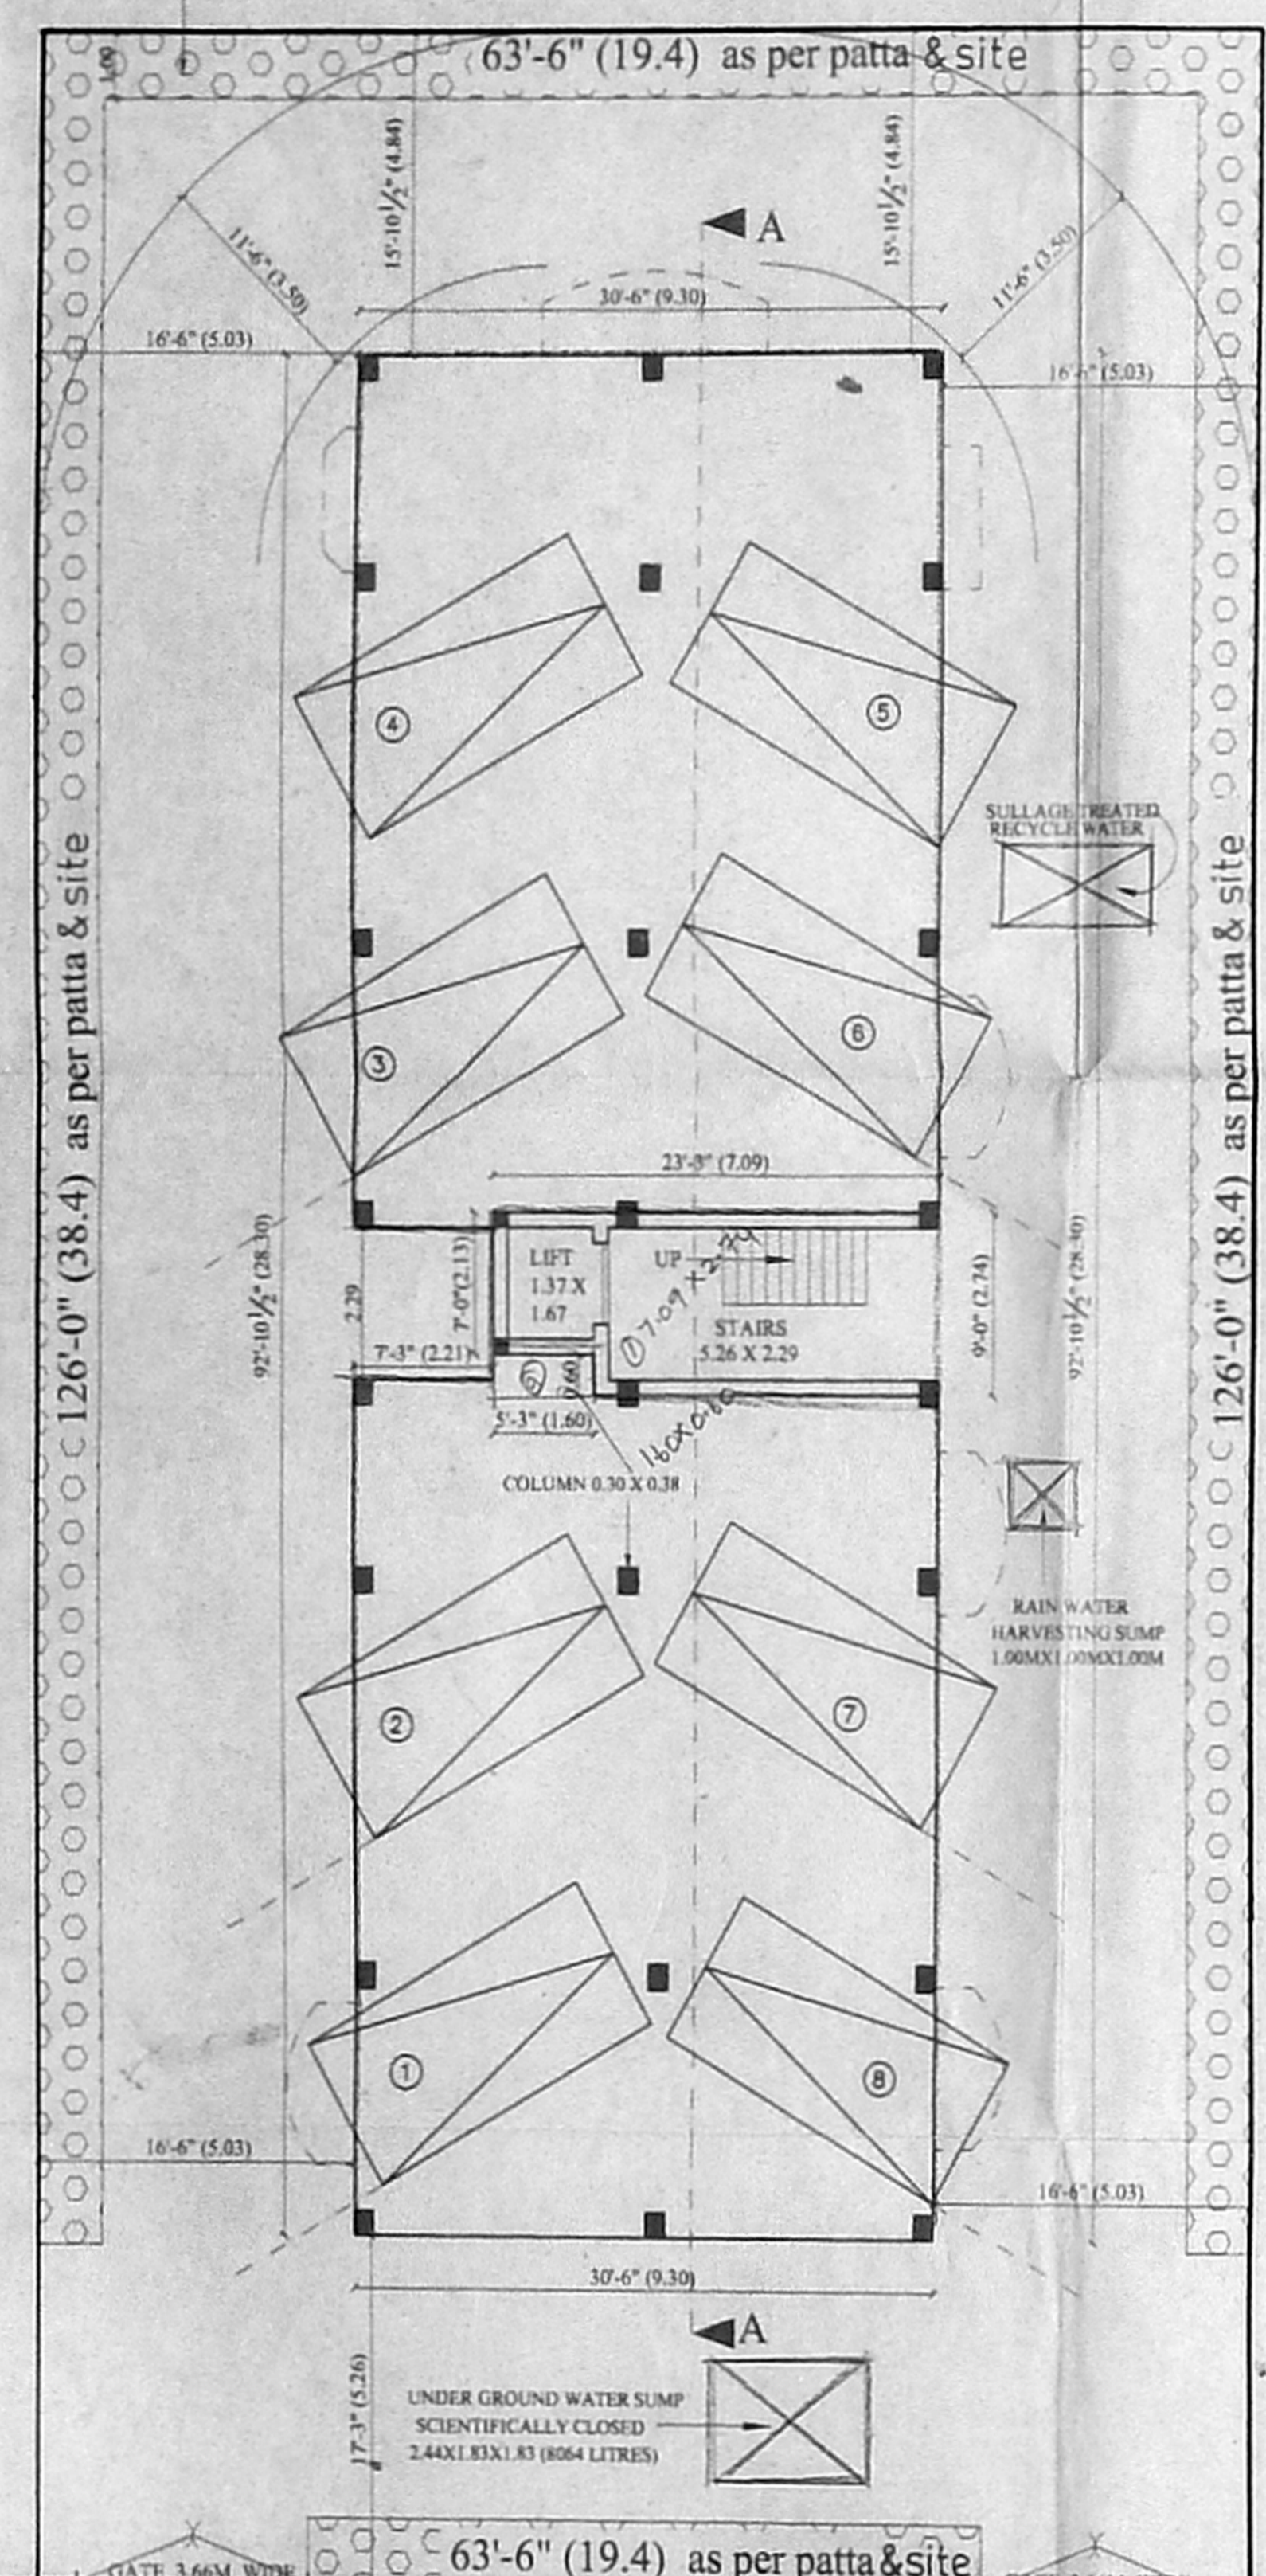
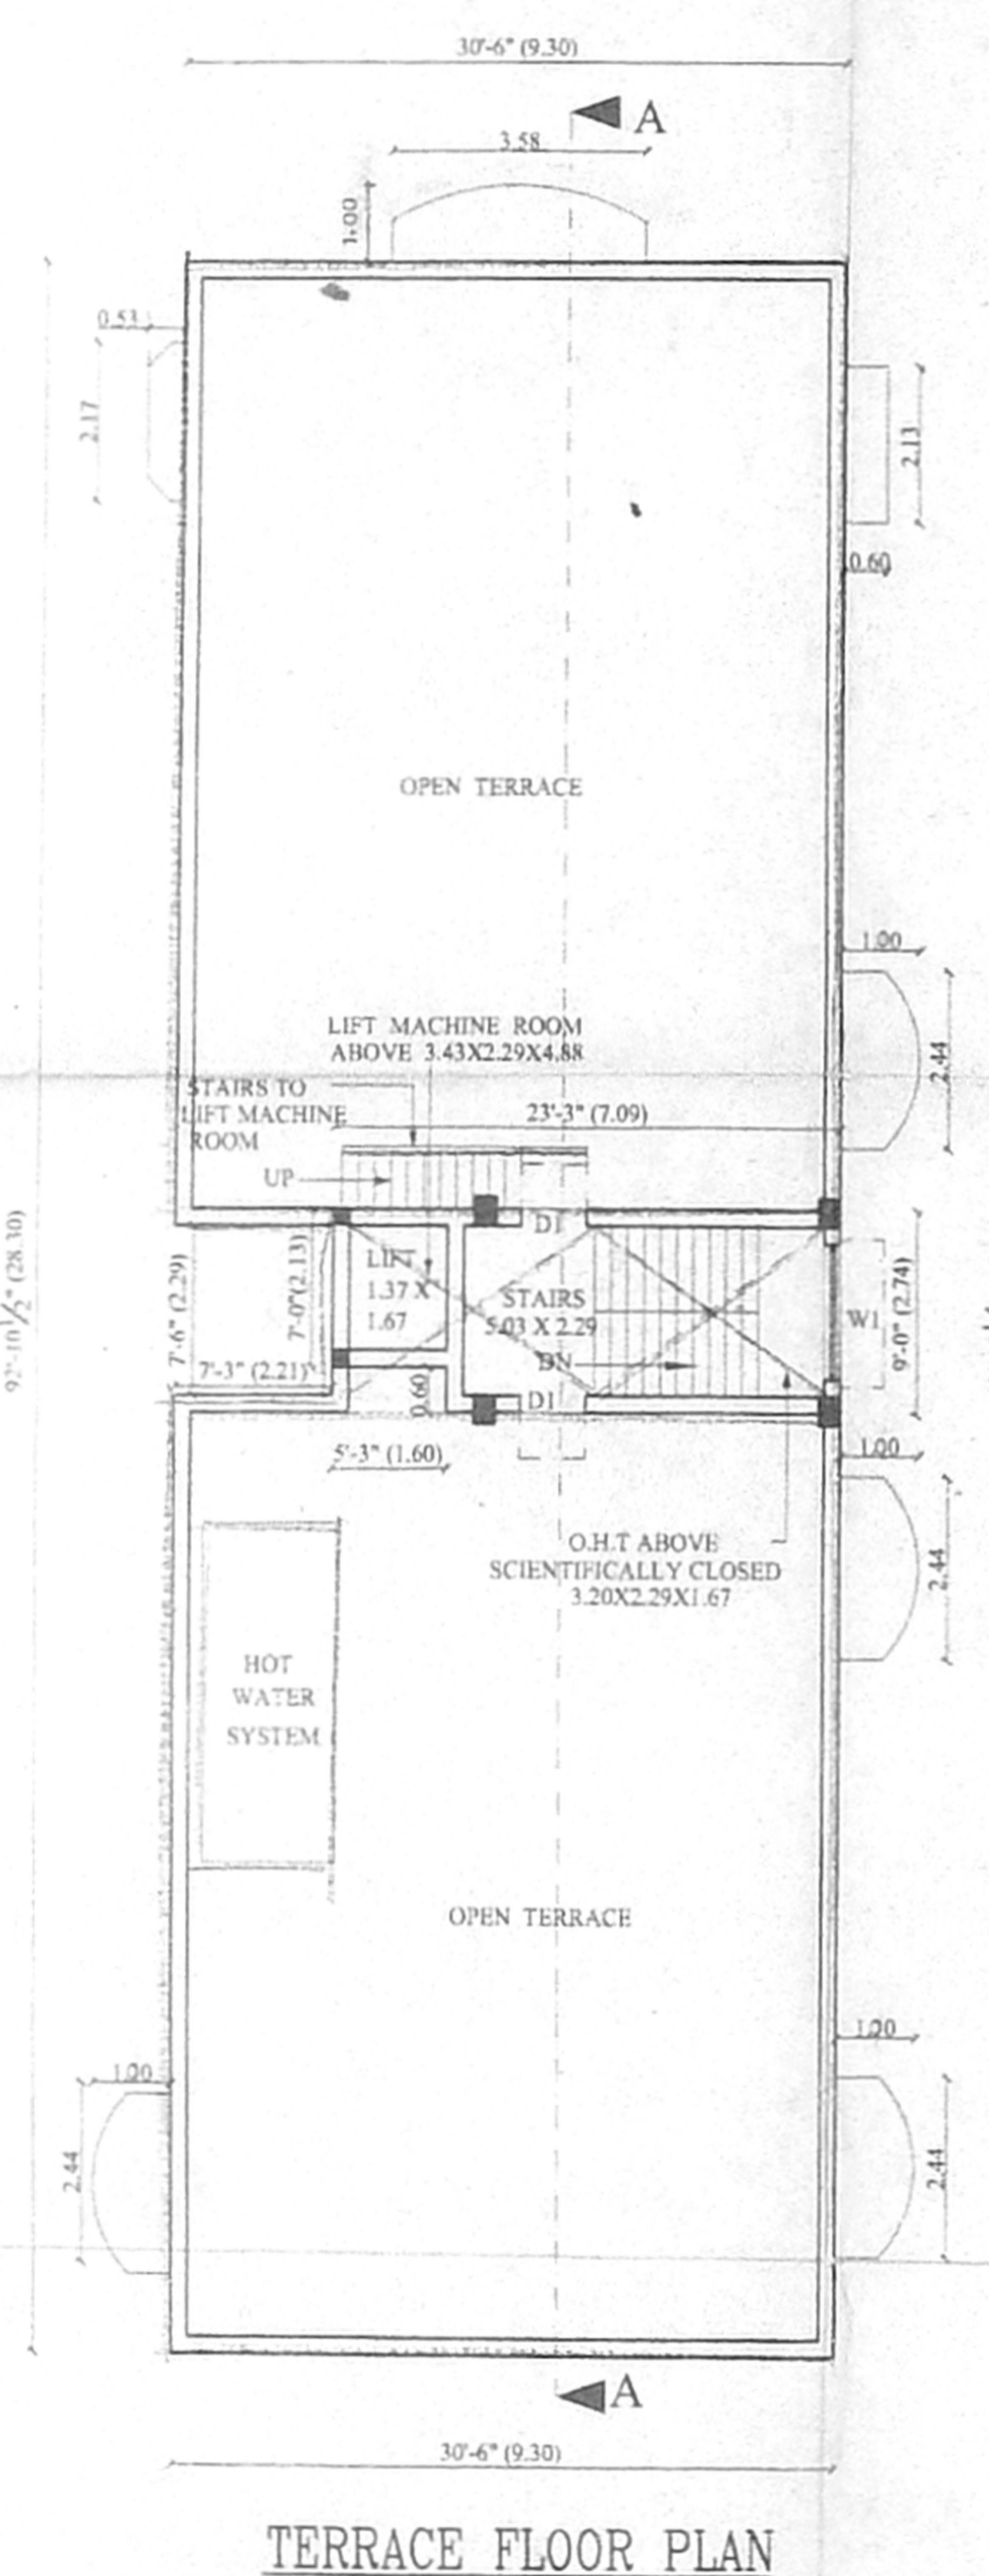
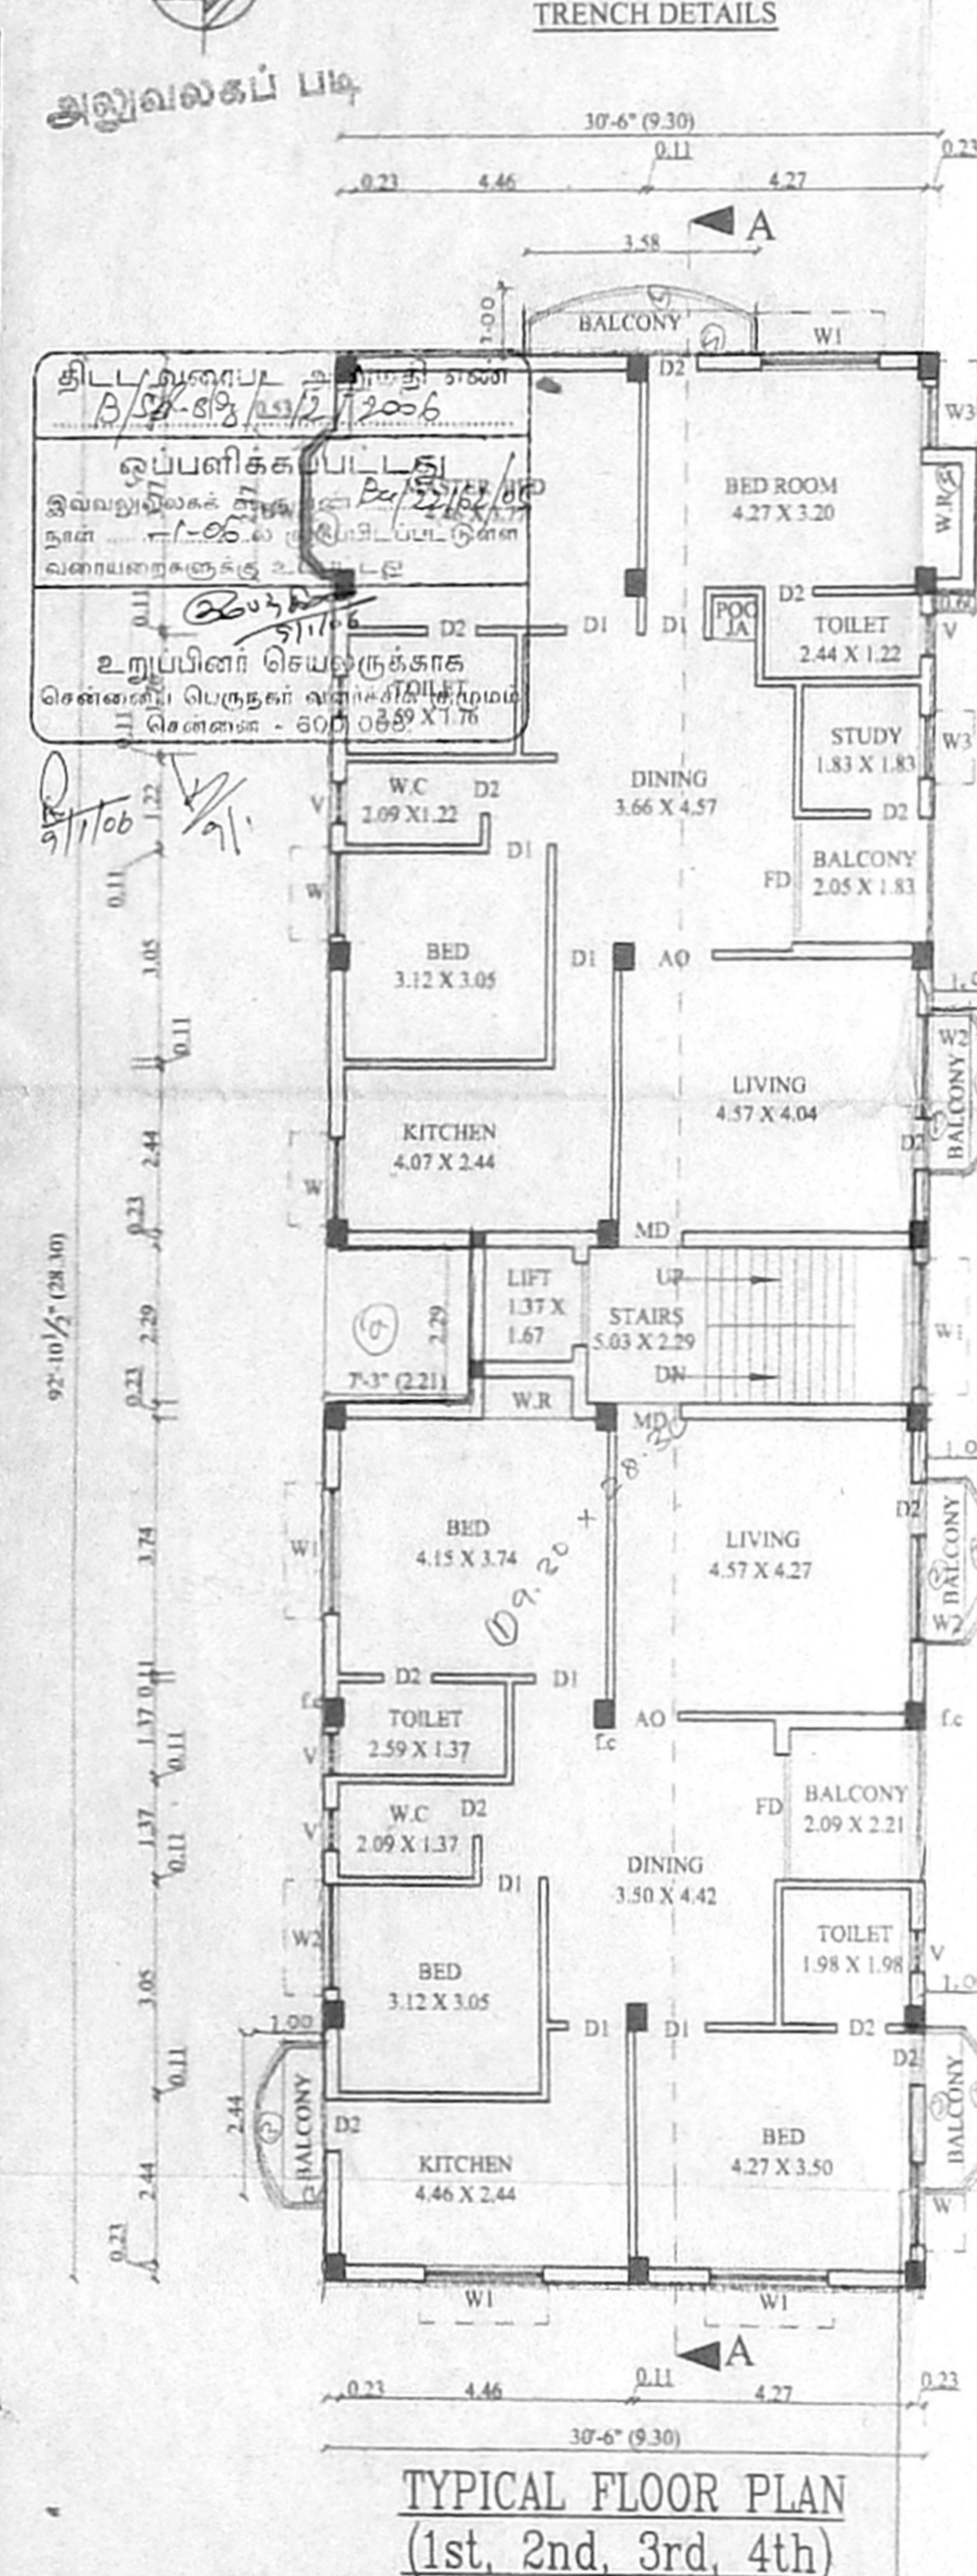
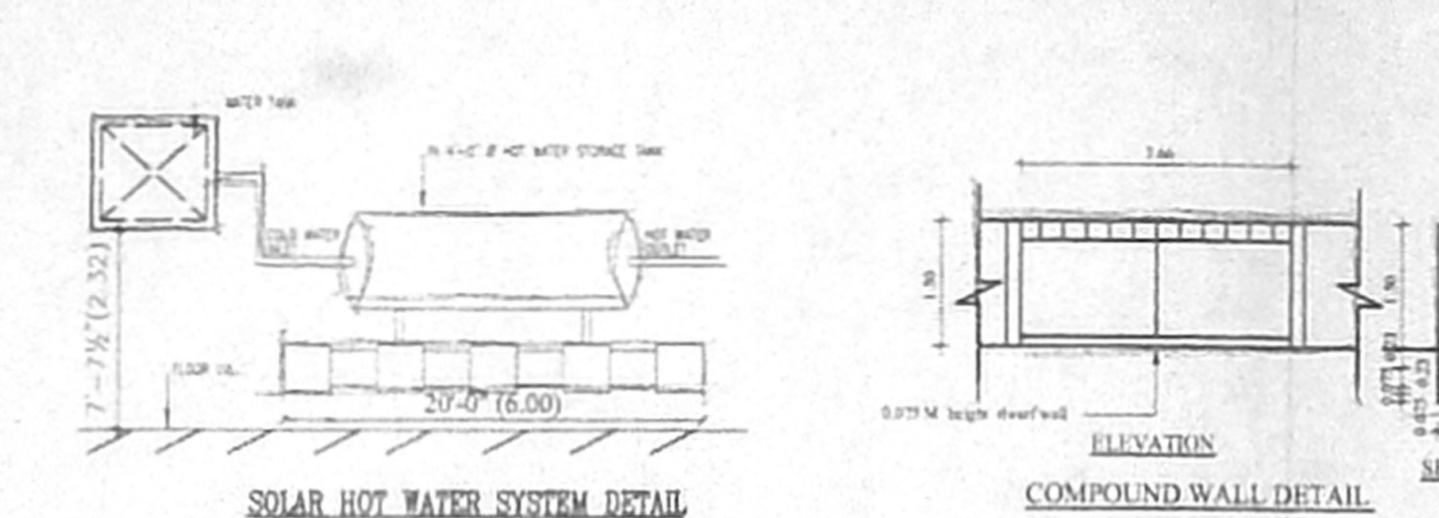
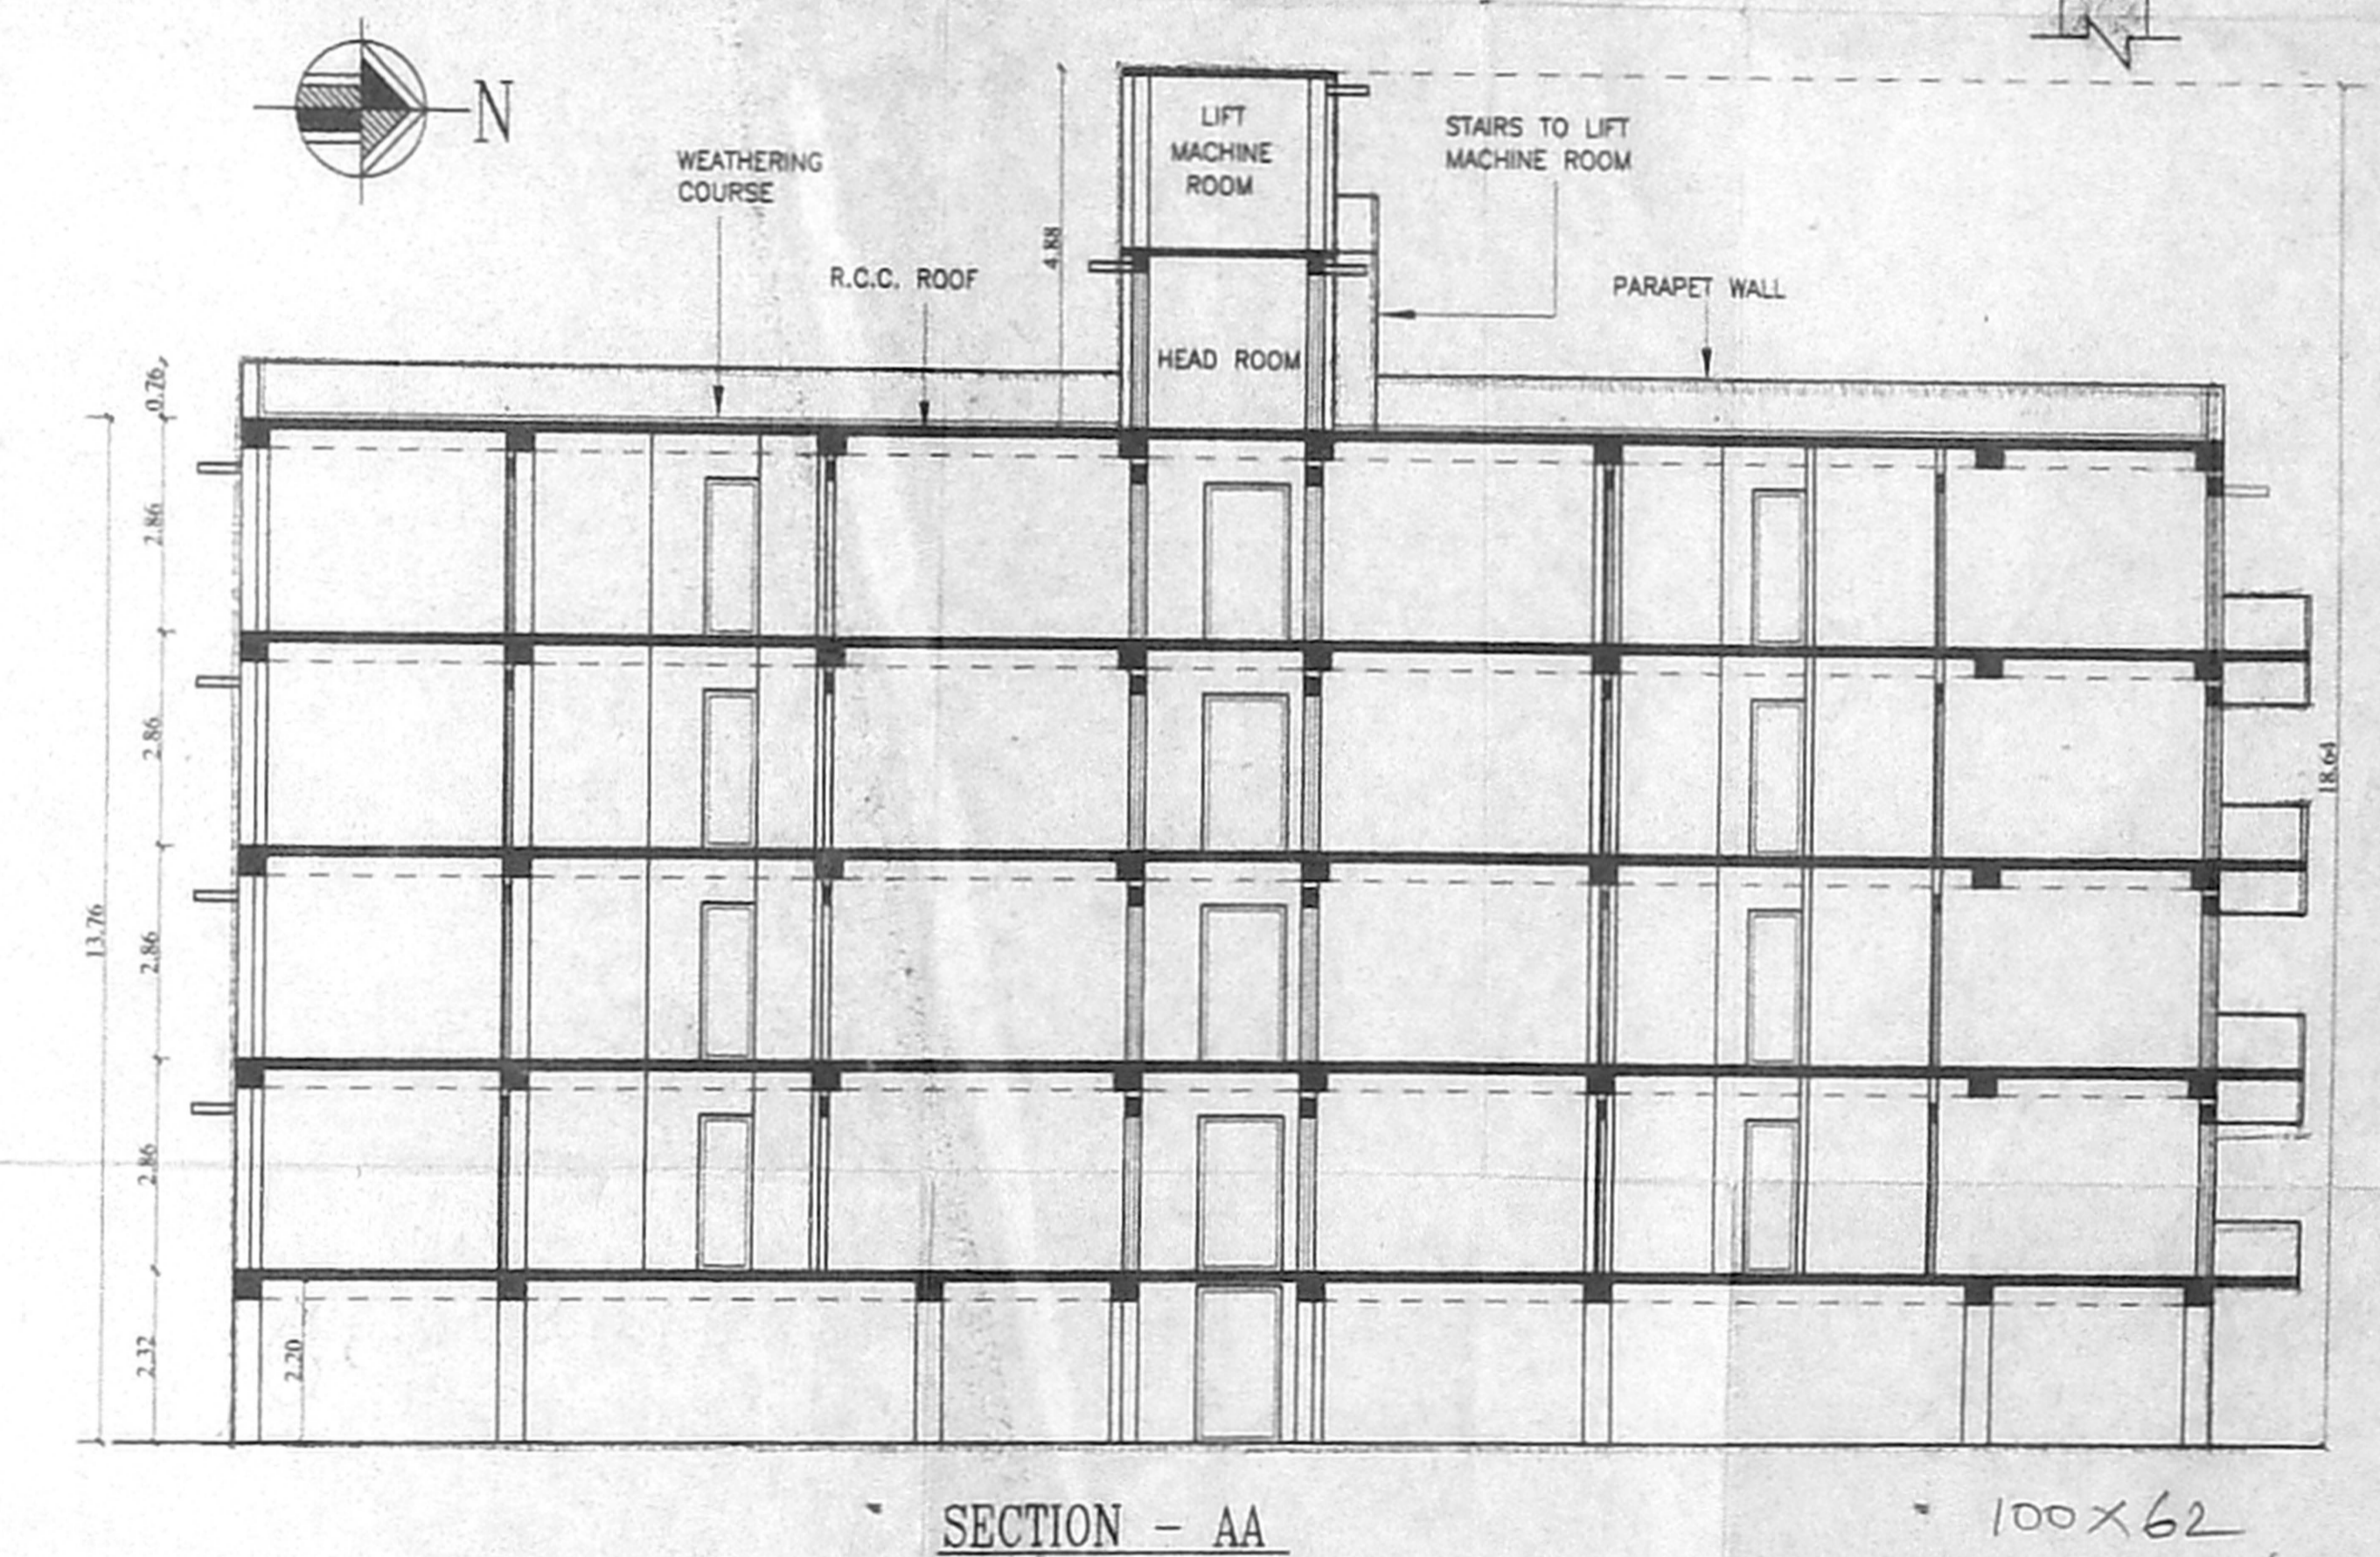
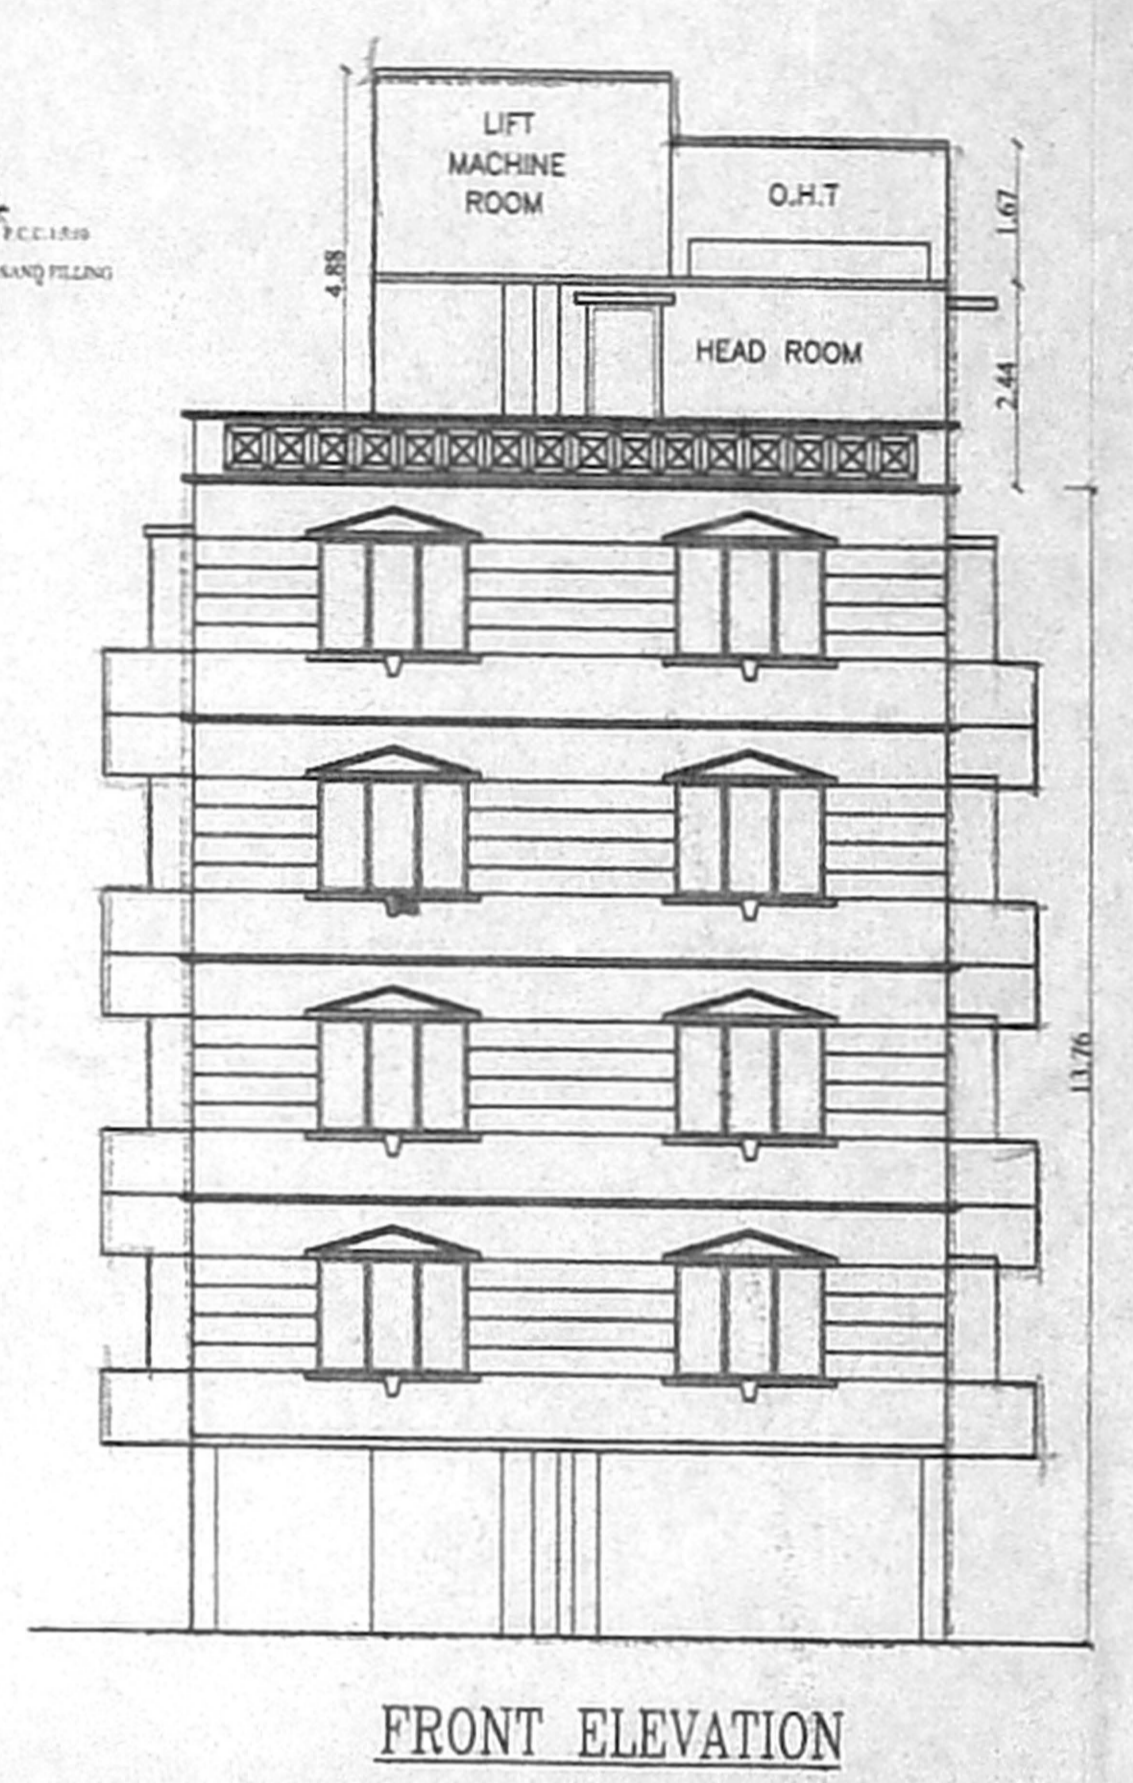


Revised Plan
 CMDA (B) / No. 1
 C. No. 31/AS 22162/07
 Asst. Secretary
 P. A. [Signature]
 A.P. [Signature]

R.C. COLUMN
 PLINTH BEAM
 6 dia T @ 0.15 c/c
 6 dia T @ 0.15 c/c
 10 dia T @ 0.15 c/c
 SAND FILLING
 3.85 X 1.65

COLUMN FOUNDATION DETAILS

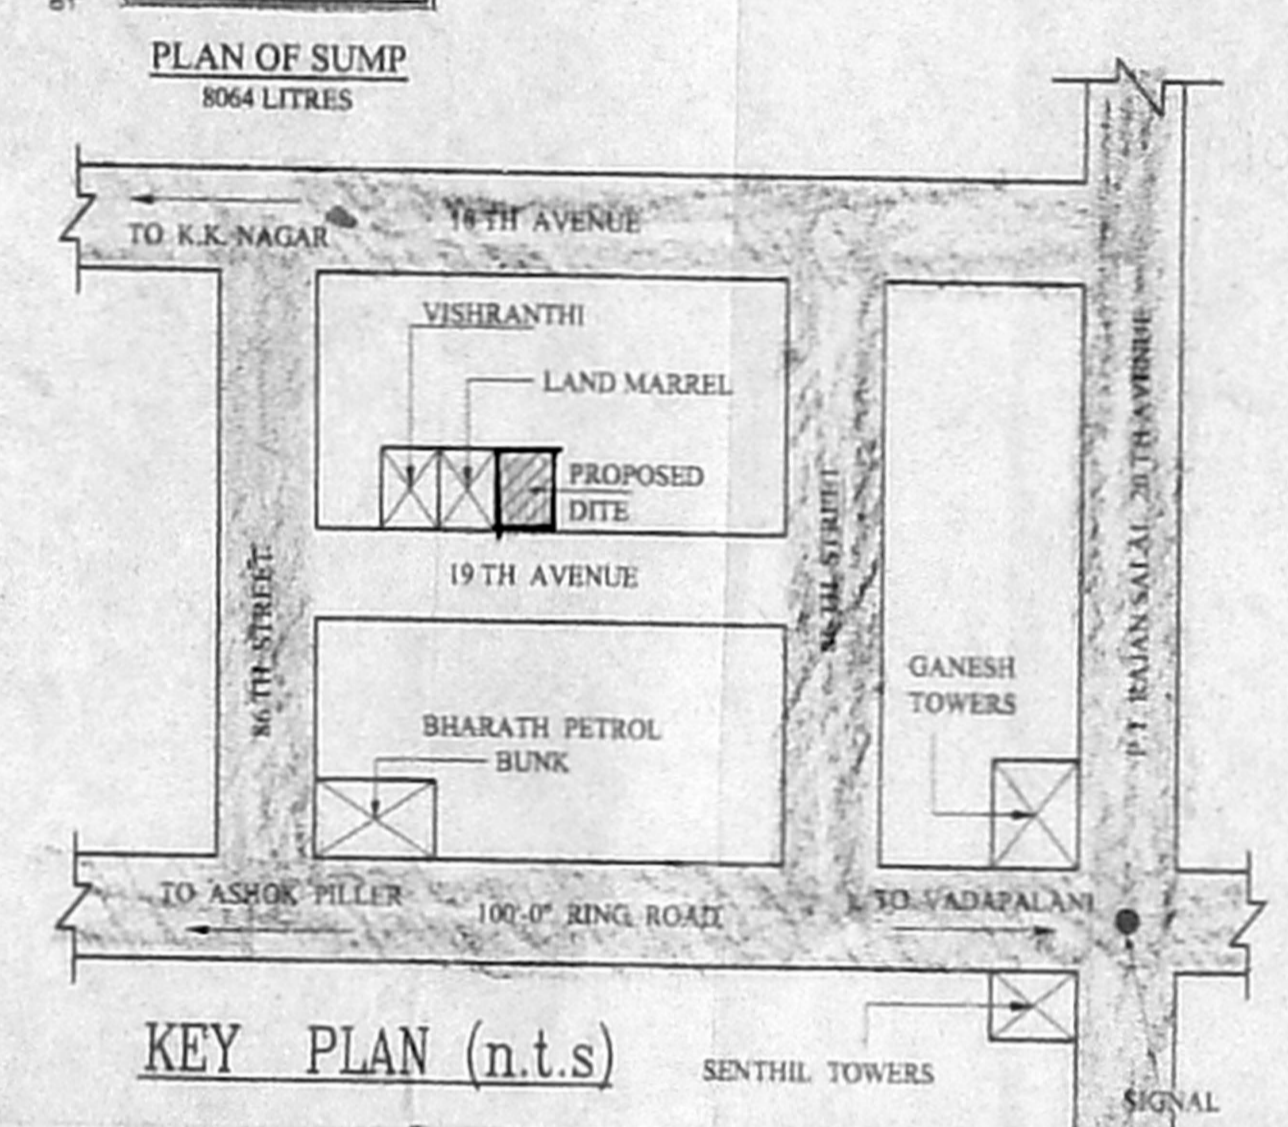

SCHEDULE OF JOINERY		SIZES	SPECIFICATIONS	AREA STATEMENT	SQ.FT.	SQ.M.	COLOUR INDEX	OWNER SIGNATURE	LICENCED SURVEYOR
MD	MAIN DOOR	1.06 X 2.13	COLUMN FOUNDATIONS MIX 1:2:4	PLOT AREA	8020.00	745.00	PROPOSED	[Signature]	ER. K. SELVAM, BE (Civil), AMIE, C.Engg., FIV, CHARTERED ENGINEER & APPROVED WALLER, CLASS-I LICENCED SURVEYOR, Reg. No: 600/2005-2006, Door No: 11/206, 11th BLOCK, MOGAPPAR EAST, CHENNAI-600 037 (Near MGR ADARSH SCHOOL) PHONE No: 26562050 55252050 CELL No: 9841282050
D1	DOOR	0.91 X 2.13	B.W. IN C.M. 1:4	STILT FLOOR AREA	198.75	18.47	ROAD		
D2	DOOR	0.76 X 2.13	DOORS AND WINDOWS IN TEAK WOOD	FIRST FLOOR AREA	2910.40	270.37	PLOT BOUNDARY		
FD	FRENCH DOOR	1.83 X 2.13	GLAZED SHUTTER FOR WINDOWS	SECOND FLOOR AREA	2910.40	270.37			
W	WINDOW	1.22 X 1.37	LINTEL CUM SUNSHADE MIX 1:2:4	THIRD FLOOR AREA	2910.40	270.37			
W1	WINDOW	1.83 X 1.37	ROOF SLAB IN R.C.C. M25 GRADE USED	FOURTH FLOOR AREA	2910.40	270.37			
W2	WINDOW	1.52 X 1.37	WEATHERING COURSE IN BRICK	TOTAL FLOOR AREA	11840.35	109995			
W3	WINDOW	0.91 X 1.37	JELLY LIME CONCRETE	F.S.1	1.476		SCALE - 1:100		
BW	BAY WINDOW	2.17 X 1.37		PLOT COVERAGE	36.28%				
V	VENTILATOR	0.61 X 0.61		CAR PARKING (non f.s.i)	2633.93	244.69	ALL DIMENSIONS ARE IN METRES		

திரு. கருணாநிதி கிருஷ்ணமூர்த்தி
 P. No. A-13, 19th Avenue,
 Ashok Nagar, Chennai - 83.
 T.S. No: 40, Block No: 30,
 Kodambakkam Village,
 Division - 122, Zone - VIII.