

MD - DOOR	செ. பெ. வ. கு. (9) எண் 5	0.91X2.13
D1 - DOOR	செ. பெ. வ. கு. (9) எண் 5	0.91X2.13
D2 - DOOR	செ. பெ. வ. கு. (9) எண் 5	0.91X2.13
W4 - WINDOW	செ. பெ. வ. கு. (9) எண் 5	4'0"X4'0" - 1.22X1.22
W3 - WINDOW	செ. பெ. வ. கு. (9) எண் 5	0.91X1.06
V - VENTILATOR	செ. பெ. வ. கு. (9) எண் 5	2'0"X2'6" - 0.60X0.76

86X61

AREA STATEMENT

	Sq. Ft	Sq. M
PLOT EXTENT (AS PER PATTA)	4067.28	378.00
STILT FLOOR AREA	139.31	12.94
FIRST FLOOR AREA	1407.48	130.80
SECOND FLOOR AREA	1416.00	131.59
THIRD FLOOR AREA	1407.46	130.80
FOURTH FLOOR AREA	1416.00	131.59
TOTAL AREA	5786.23	537.75
F.S.I ACHEIVED	1.42	
PLOT COVERAGE	35%	

COLOUR INDEX

PROPOSED	
BOUNDARY	
ROAD	


PROJECT TITLE

PLAN SHOWING THE PROPOSED RESIDENTIAL BUILDING AT DOOR NO:44, 12TH AVENUE ROAD, ASHOK NAGAR, CHENNAI -600083. PLOT NO : C730, AT KODAMBAKKAM -PUDUR PART I, T.S. NO :16, BLOCK NO: 75 DIV NO: 122, ZONE -8.

OWNER


*A. Karthik*  
A. KARTHICK, N. M.E.  
Consulting Engineer  
Structural & Geotech. Designer  
Licensed Surveyor Class-I  
Reg. No. 872-2003  
109 (A.46), 3rd Avenue  
Anna Nagar, Chennai-102  
Phone: 26204922

LICENSED SURVEYOR

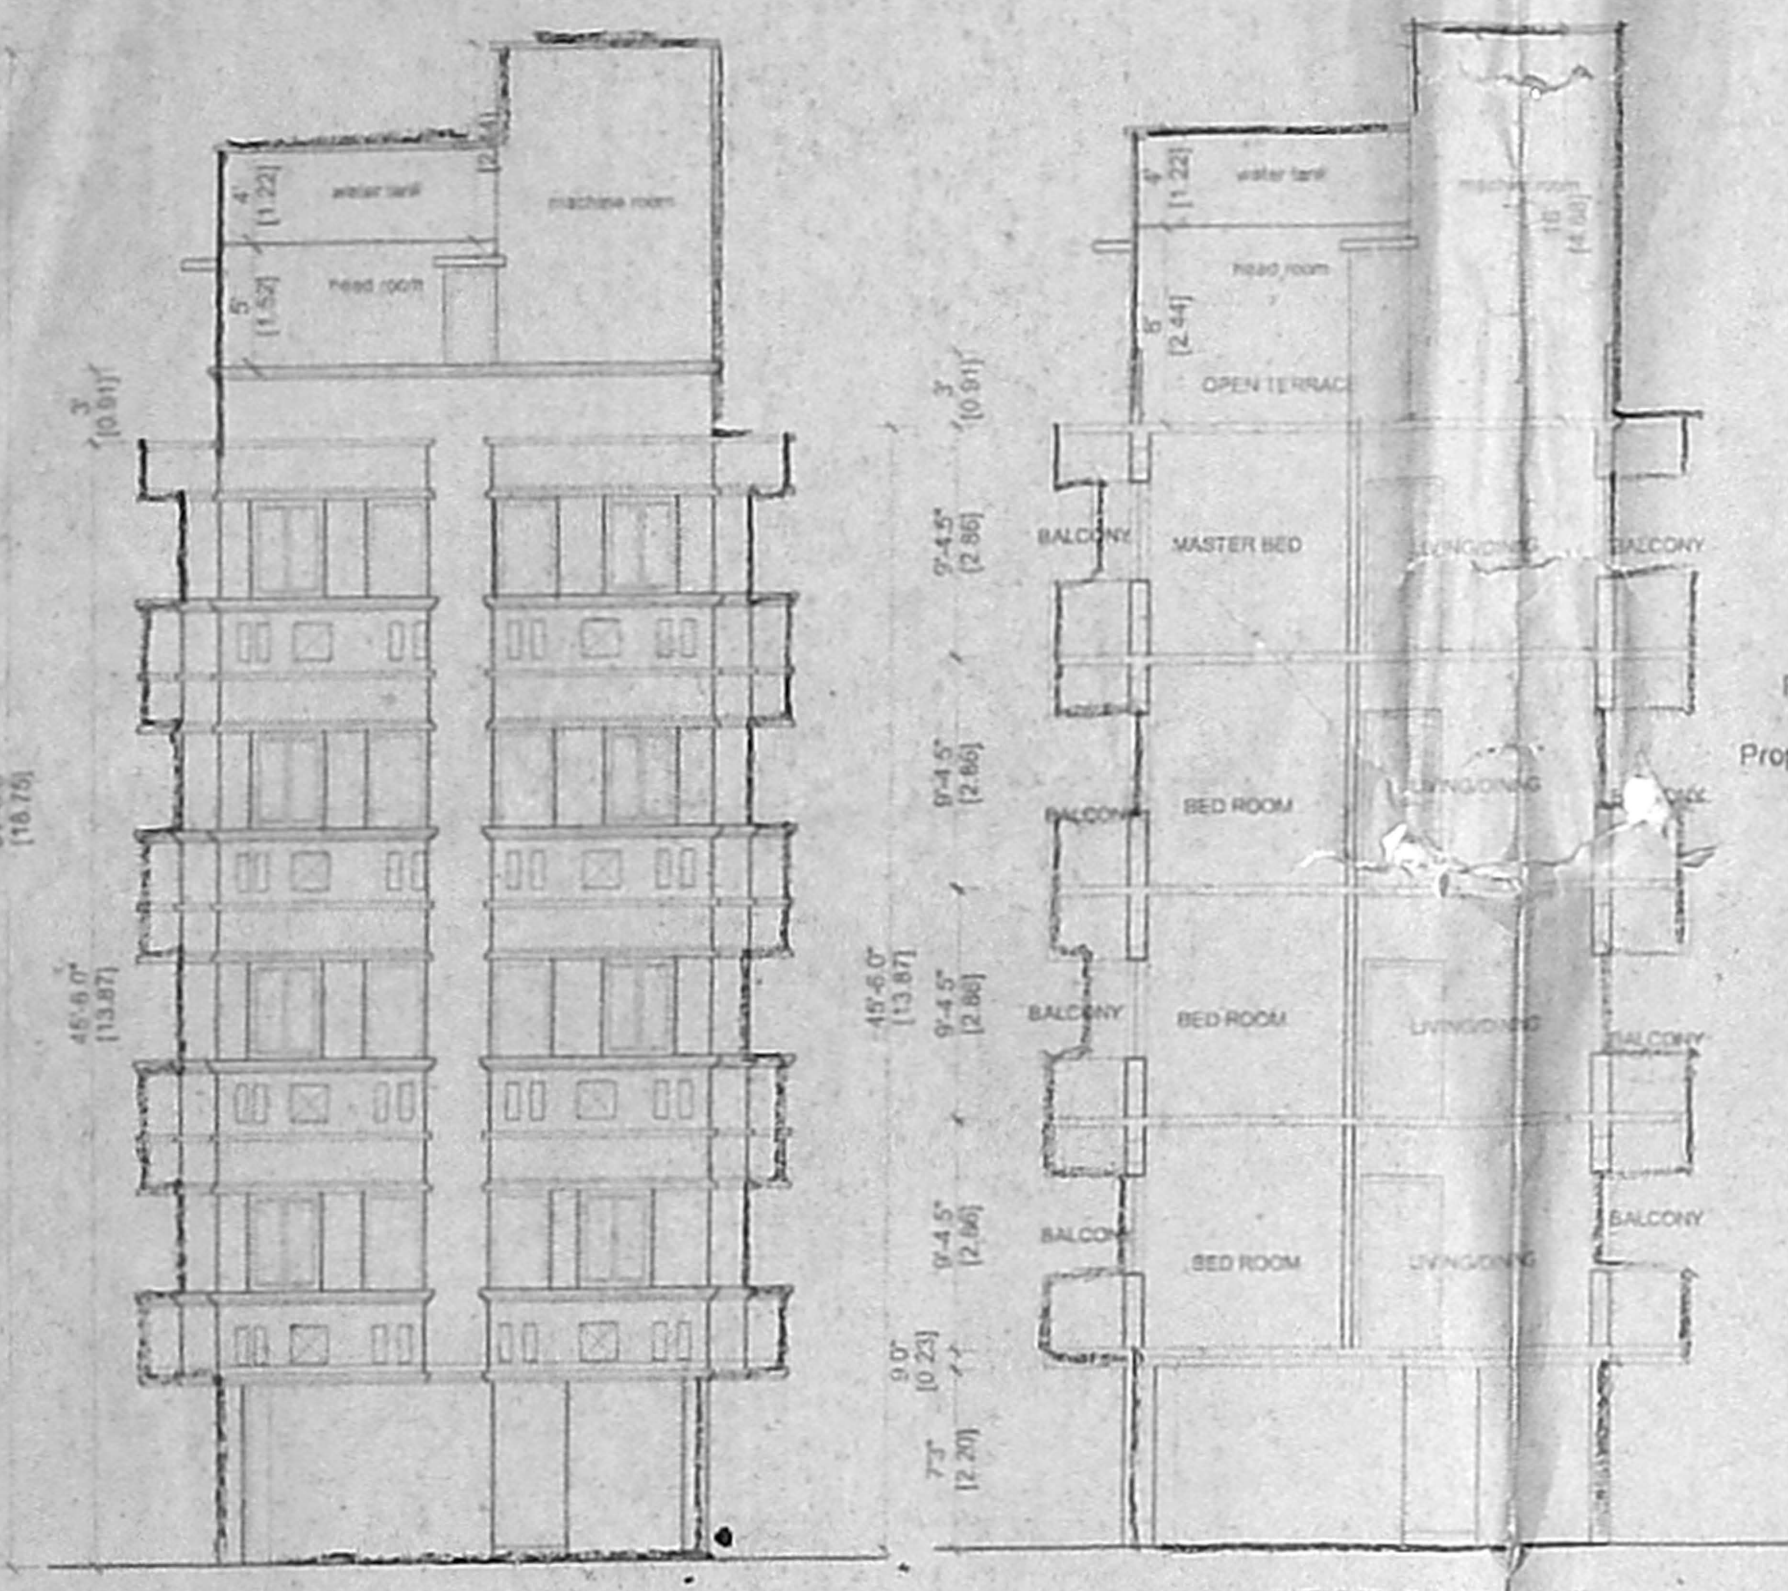


ELEVATION

SECTION -AA"

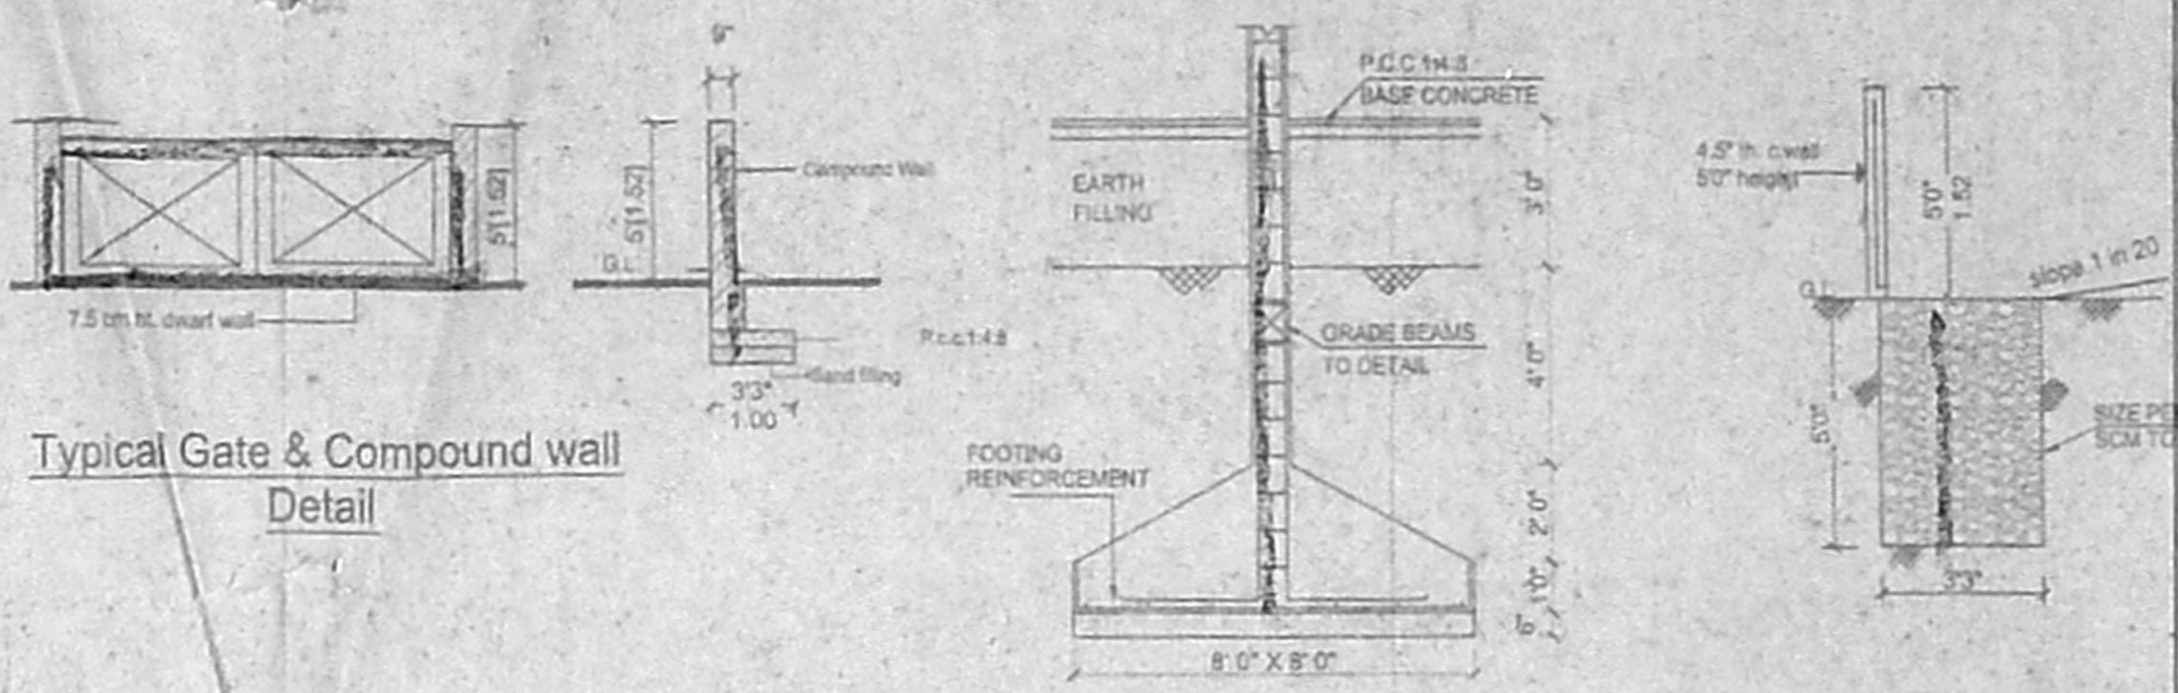


Typical Gate & Compound wall Detail


DETAILS OF COLUMN FOOTING

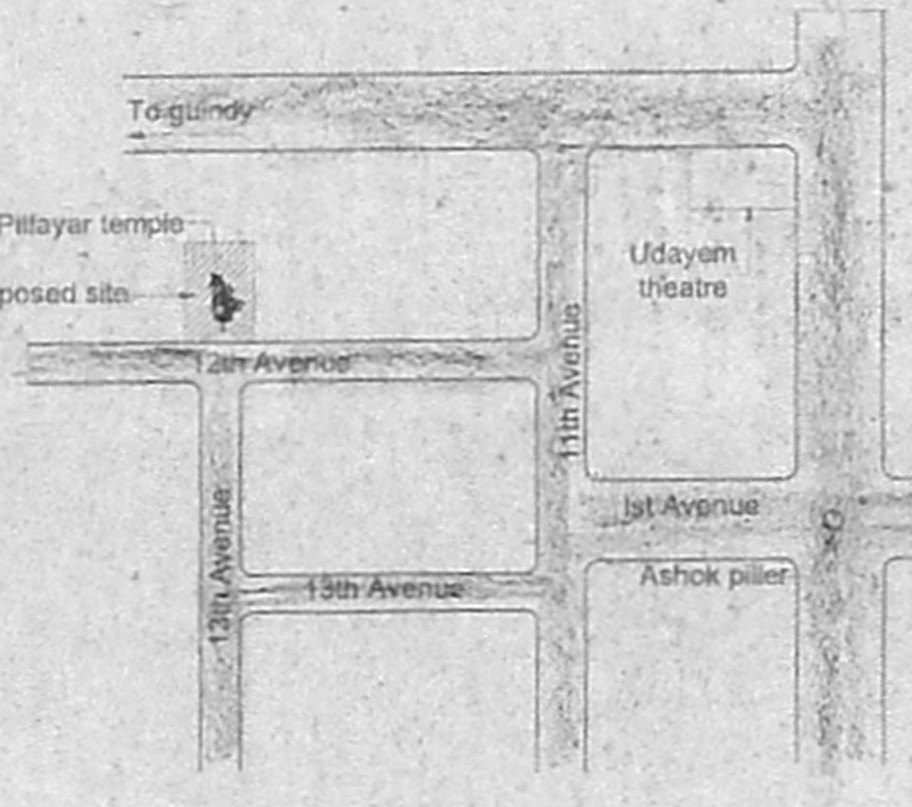


KEY PLAN (NOT TO SCALE)

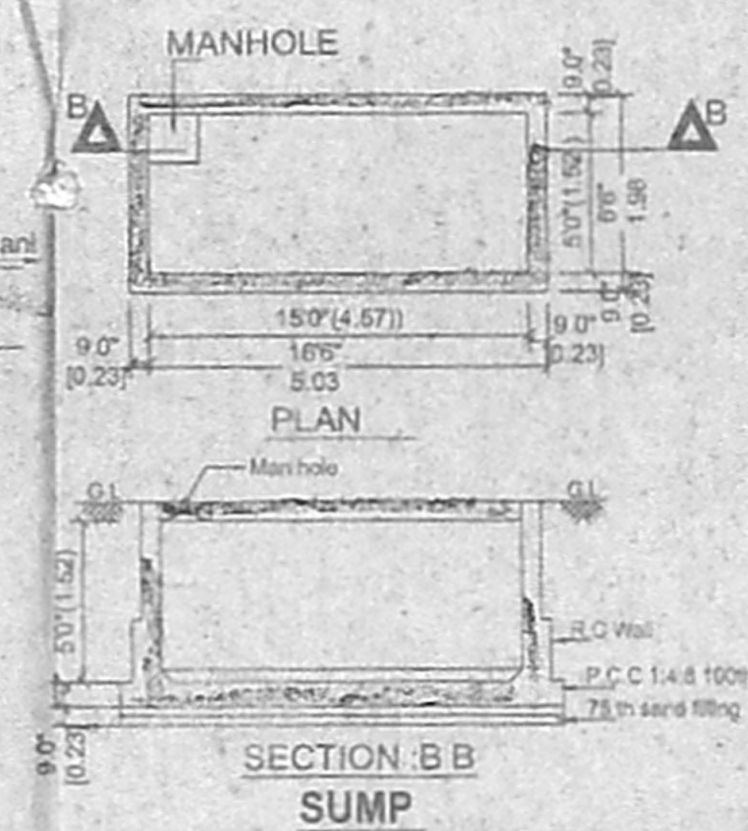


SECTION B-B SUMP

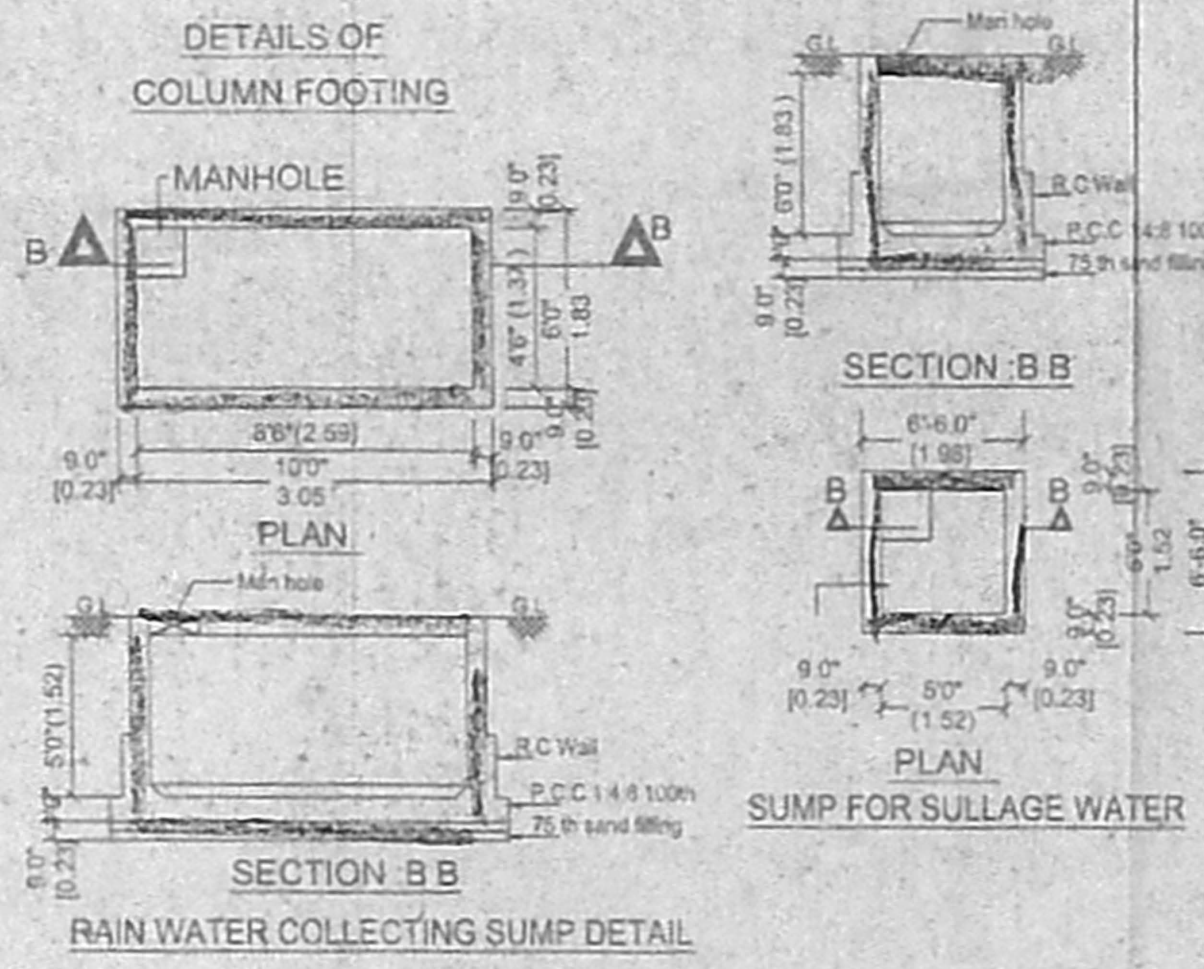


RAIN WATER COLLECTING SUMP DETAIL

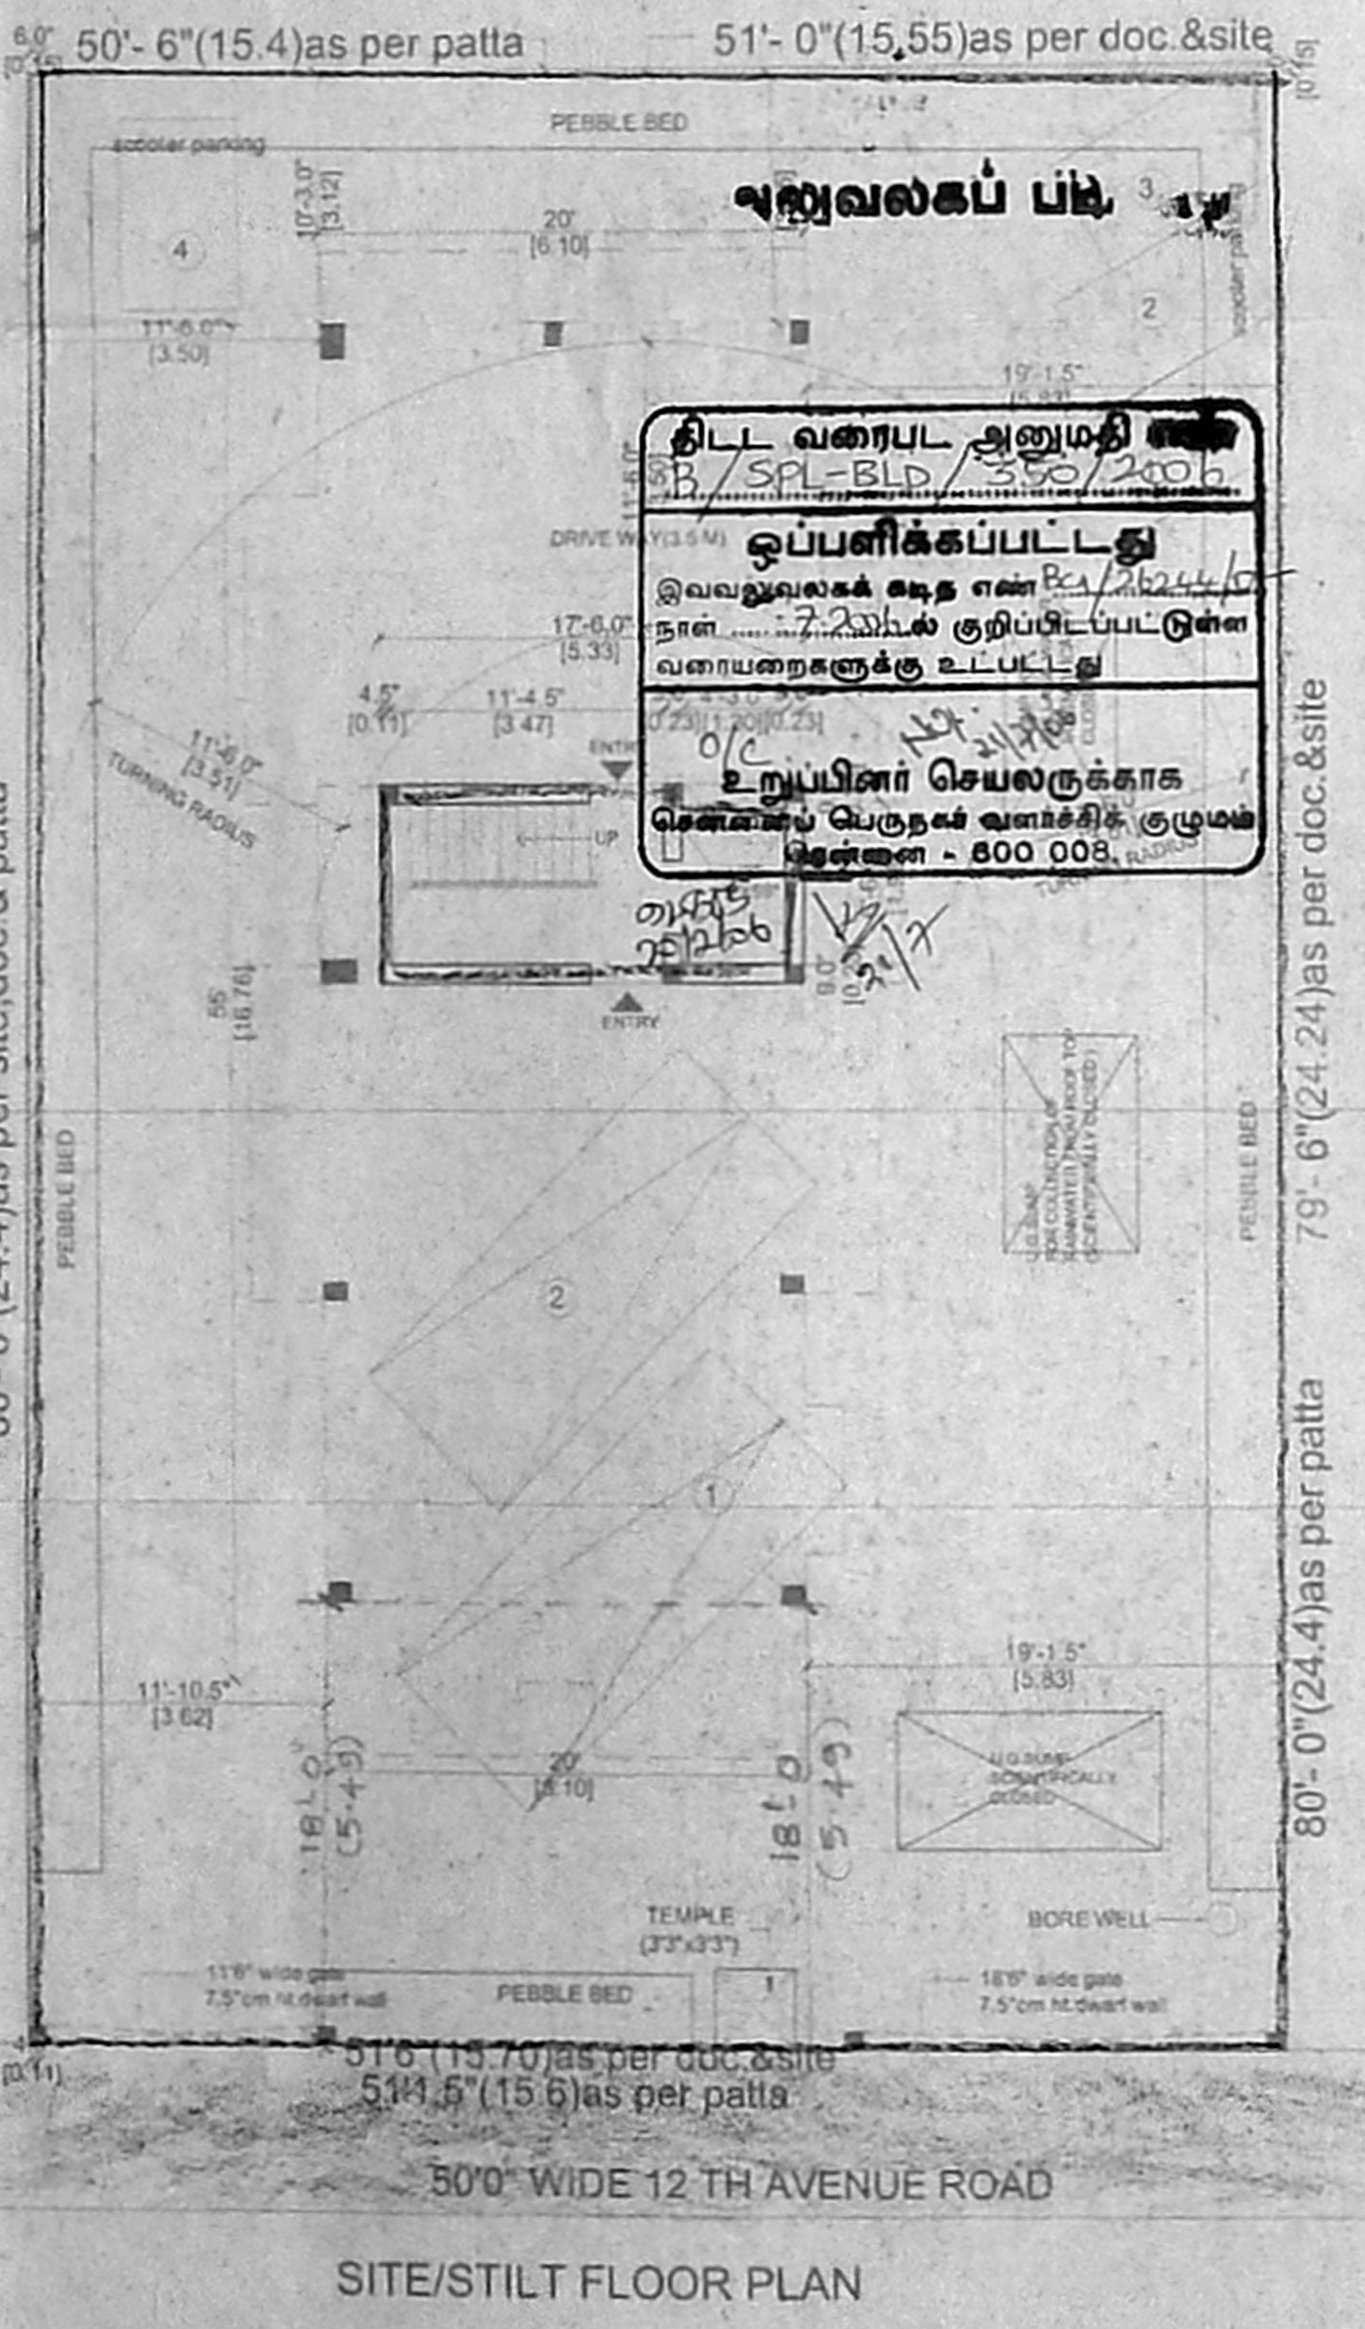


SITE/STILT FLOOR PLAN

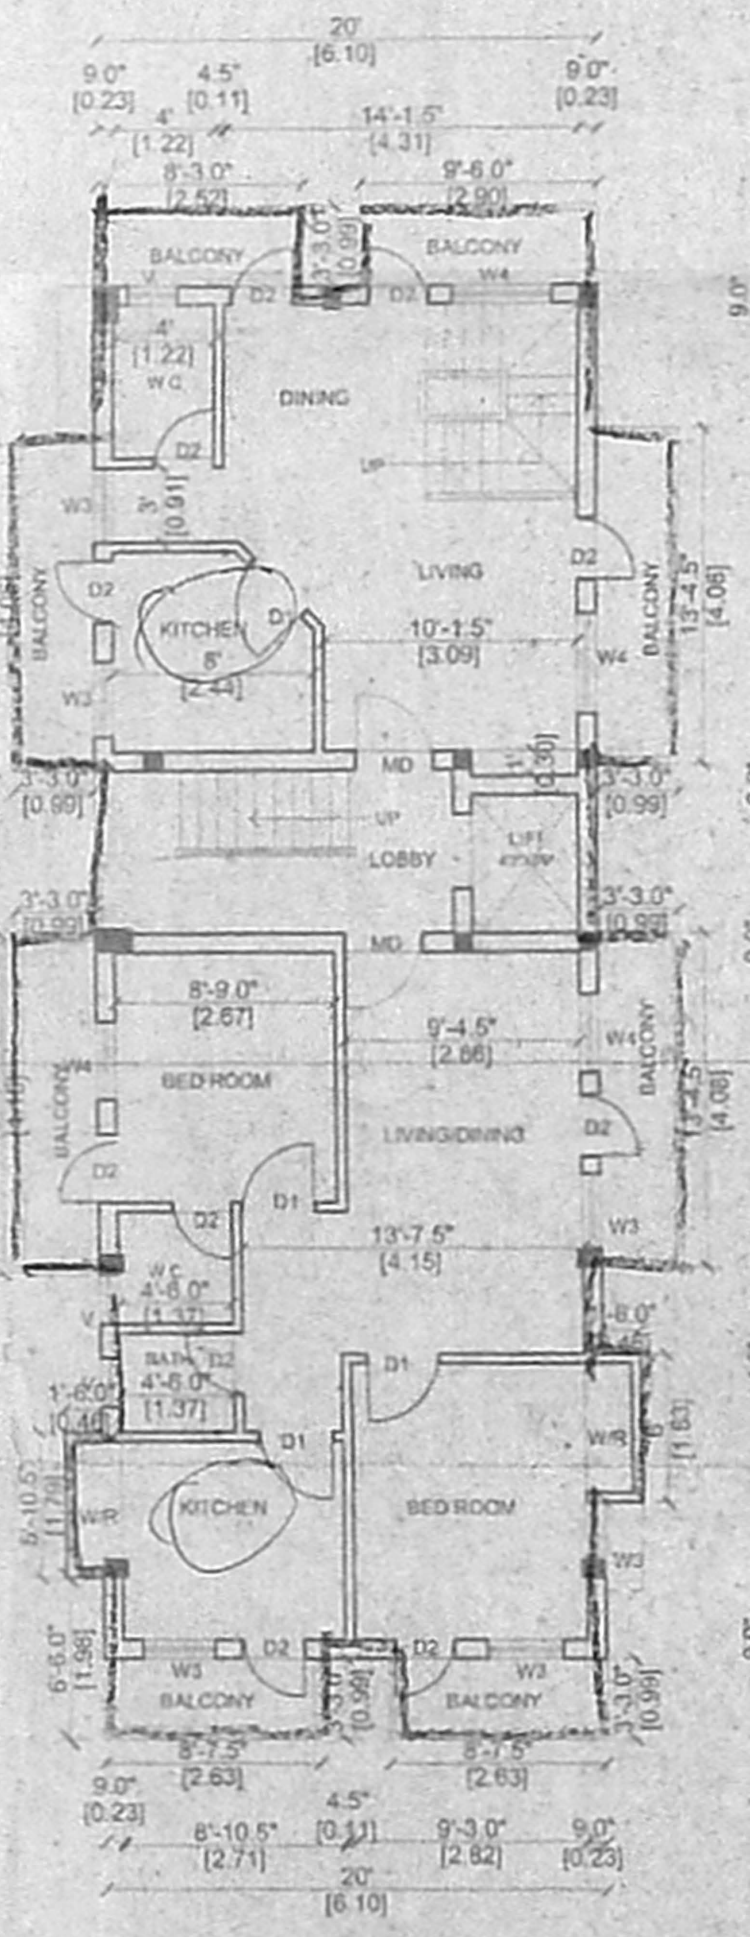

FIRST & THIRD FLOOR PLAN

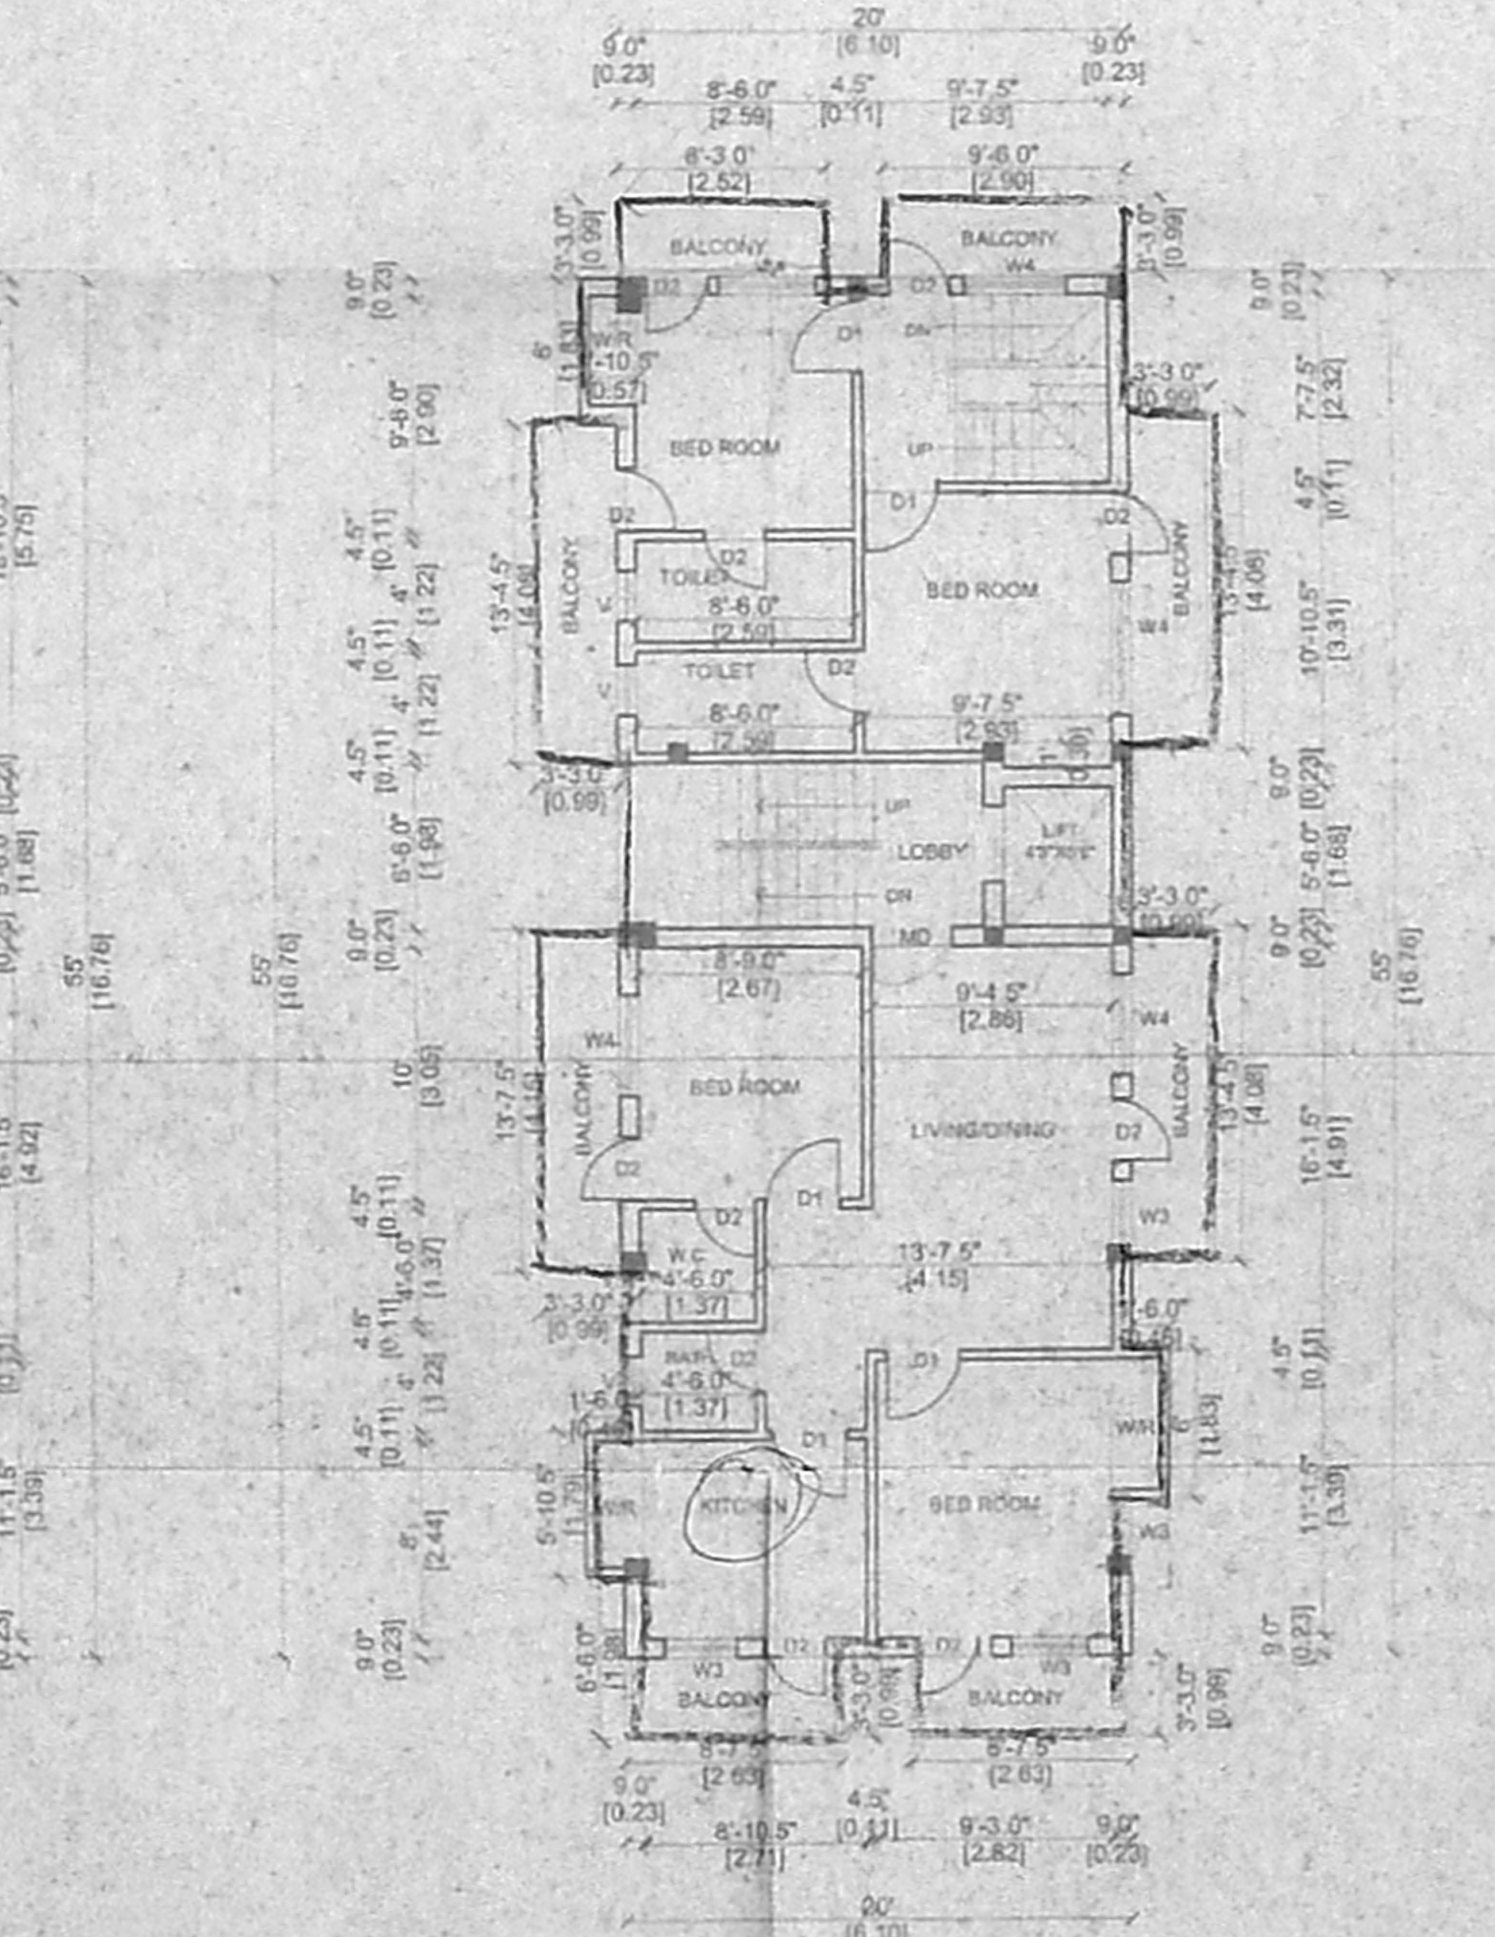

SECOND & FOURTH FLOOR PLAN

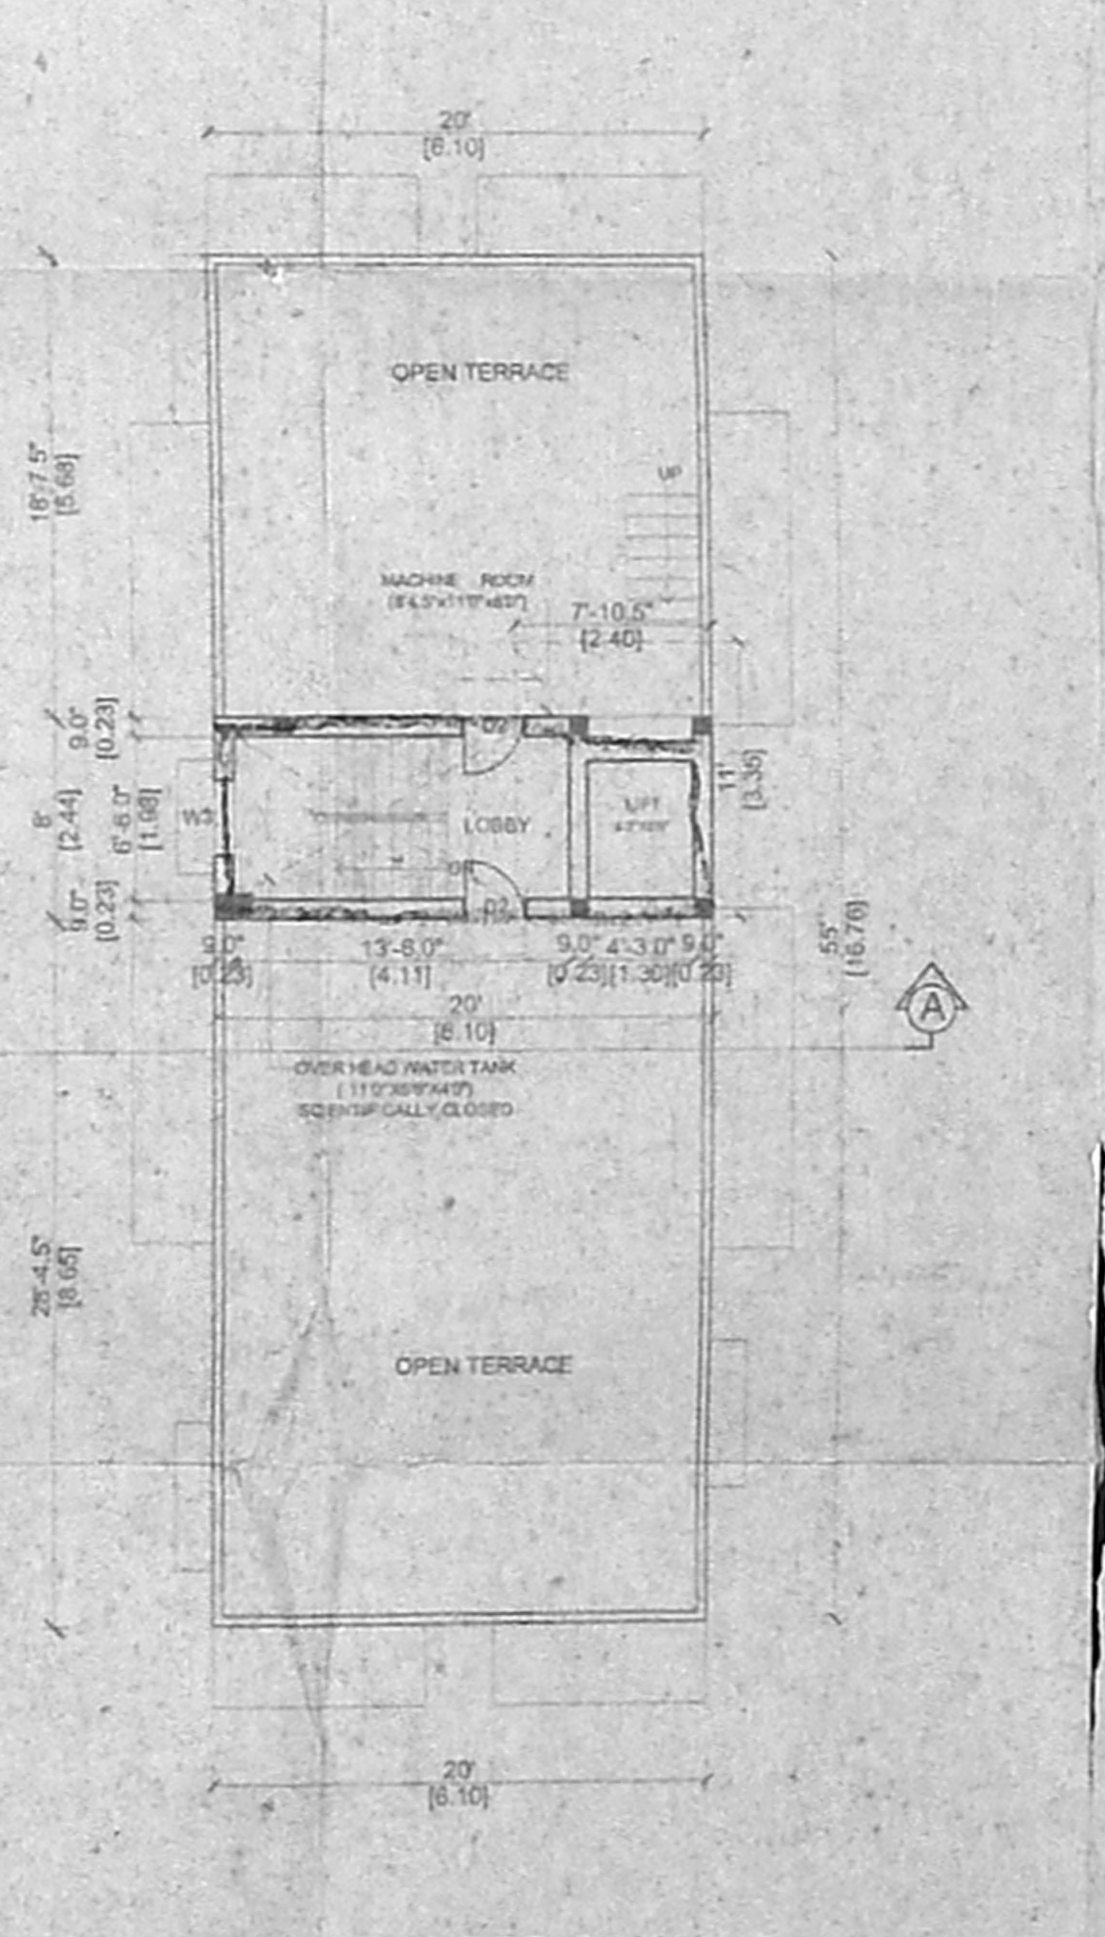

TERRACE FLOOR PLAN