

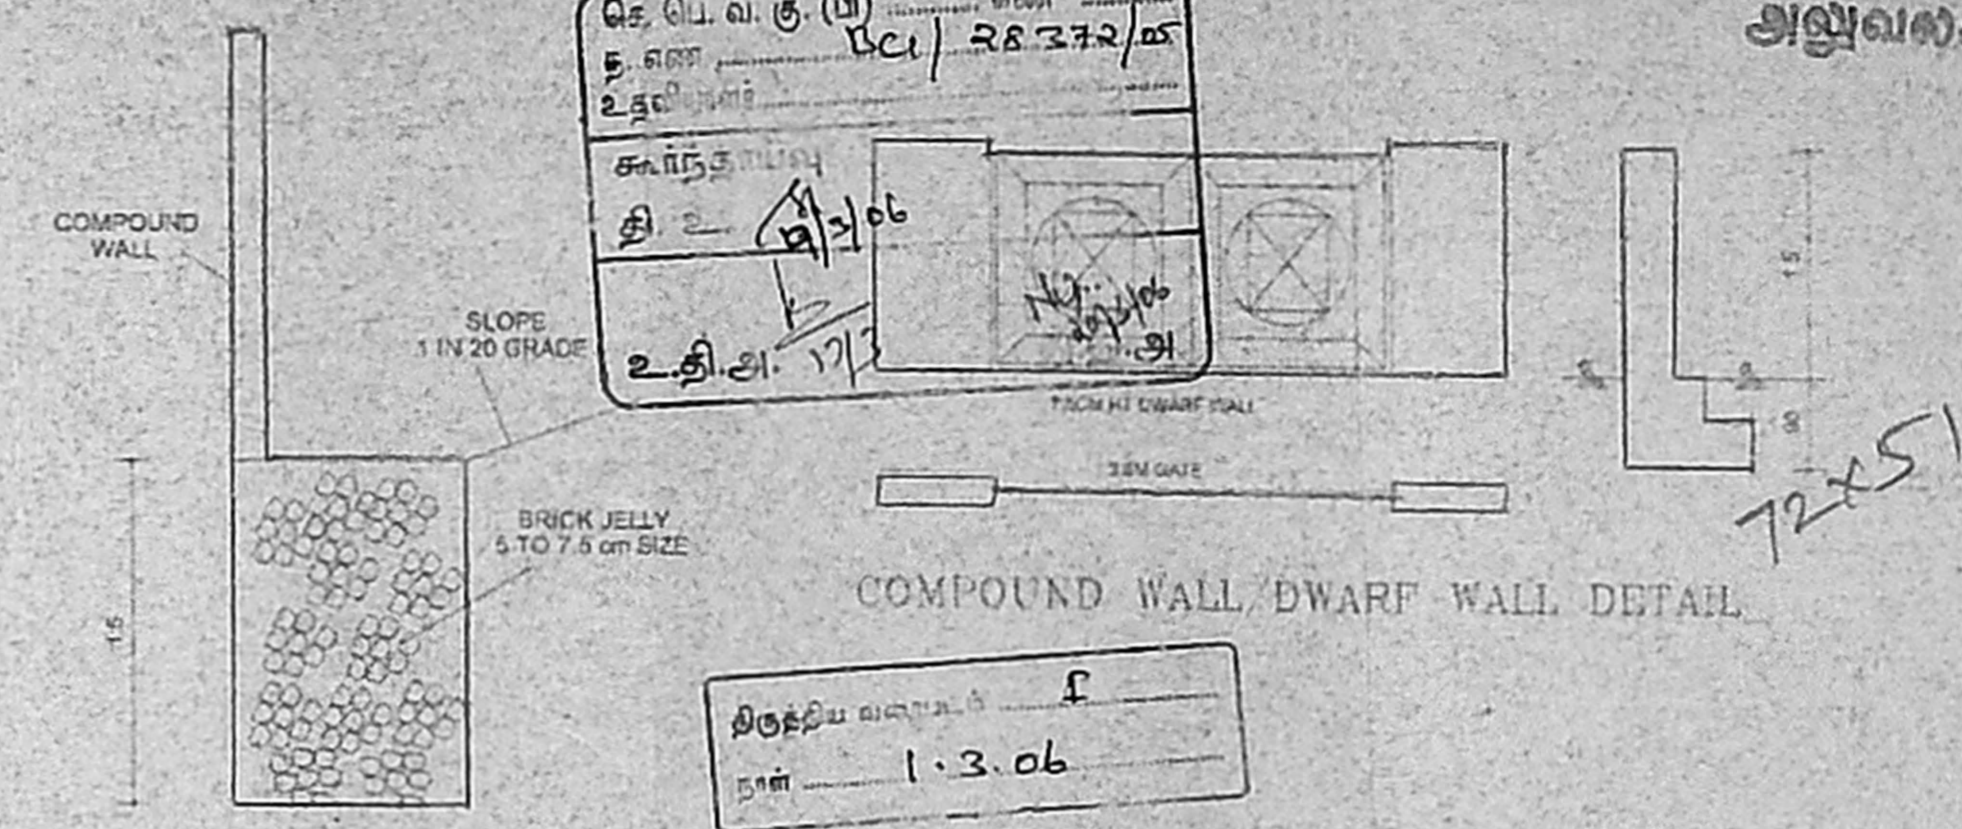
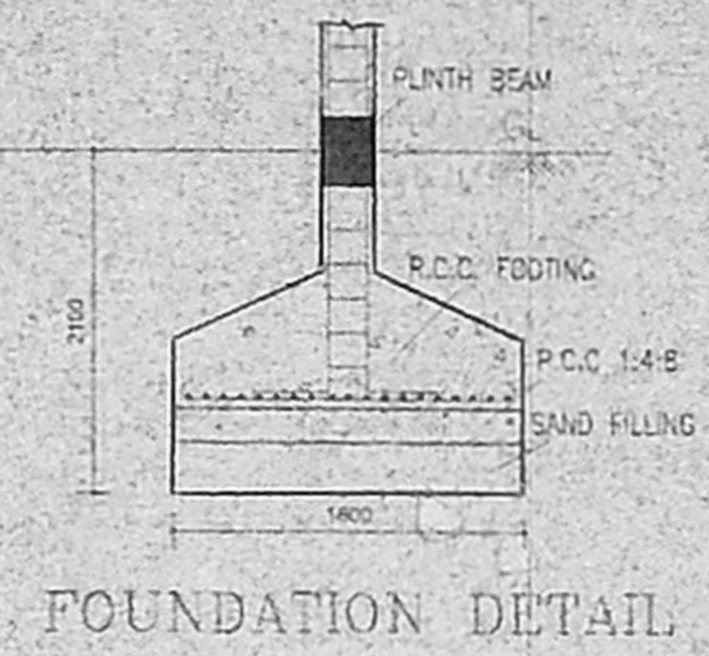






செ. பெ. வ. கு. (பி) எண்
 5. எண் DC/ 28372/05
 உதவி
 கட்டிடத் திட்டம்
 தி. 17/1/06
 உ. தி. 17/1/06

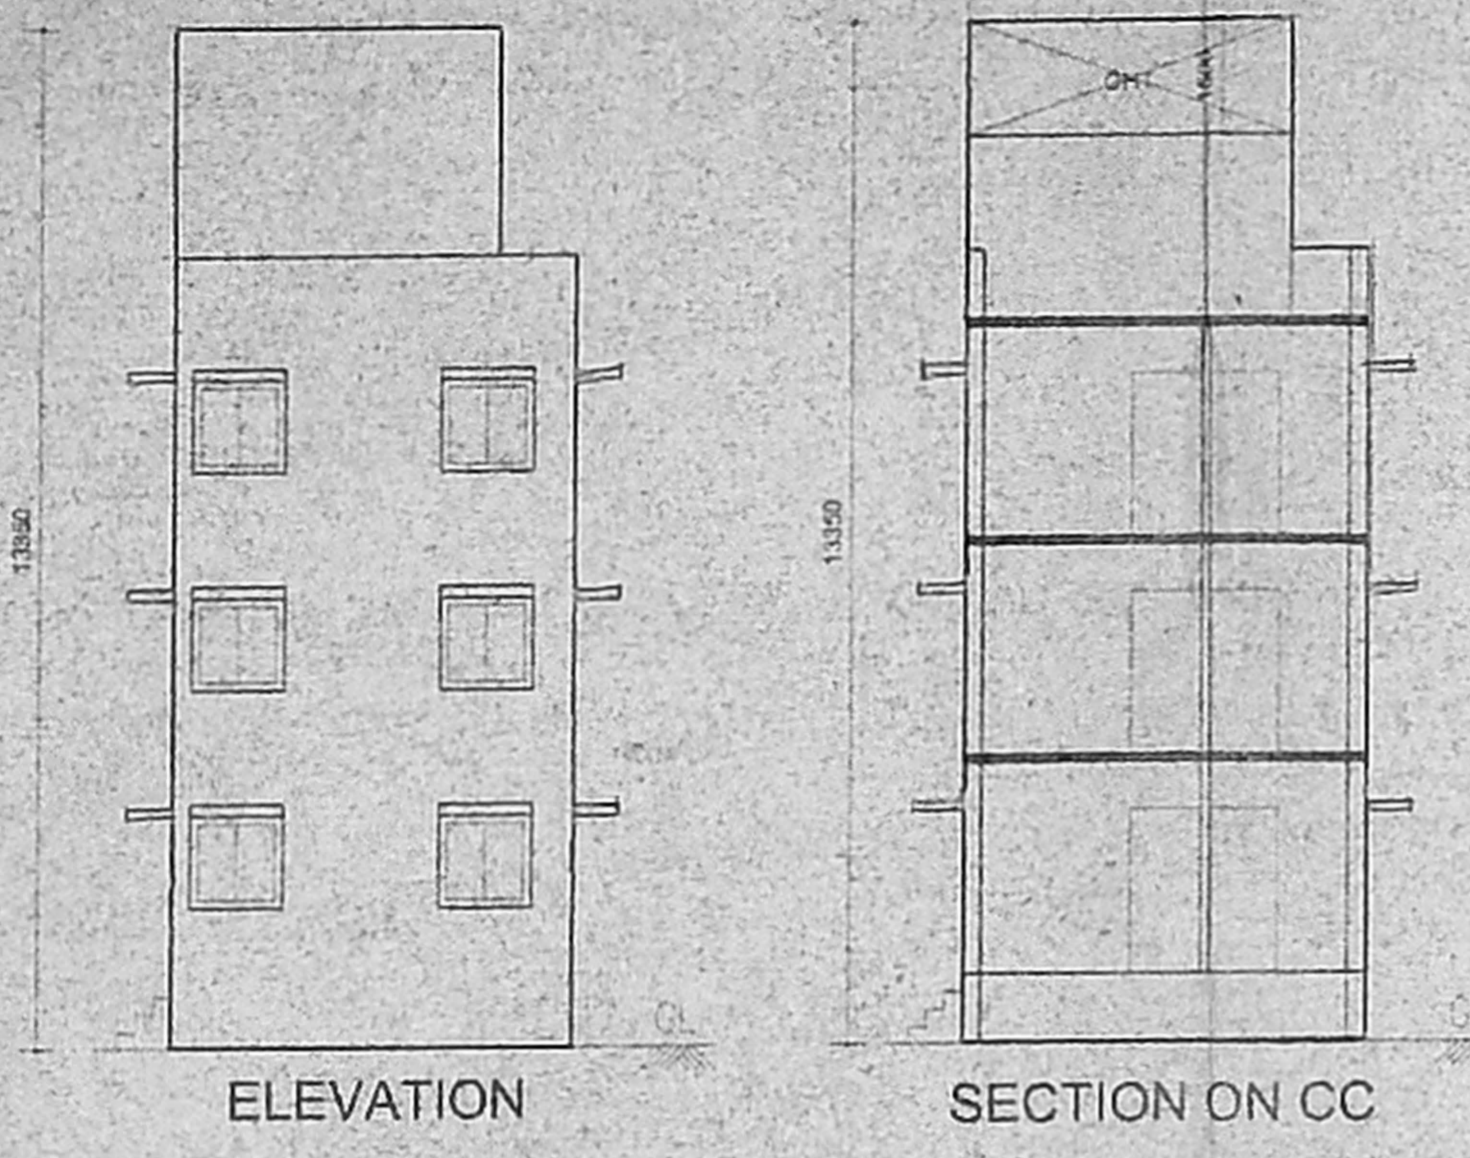

மிகுதியை வலதுபுறம்
 நான் 1.3.06

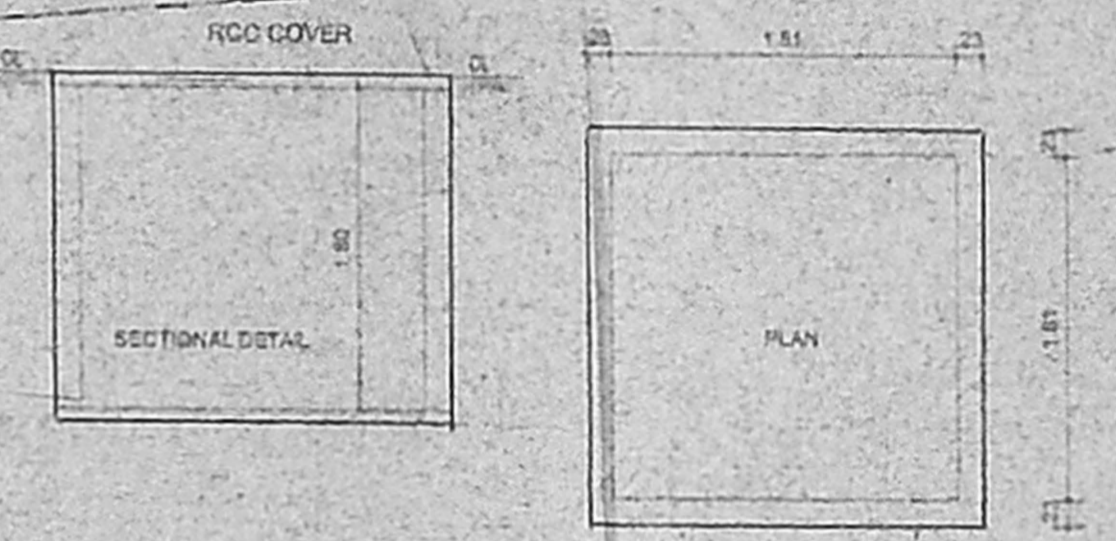

அலுவலகப் பம்

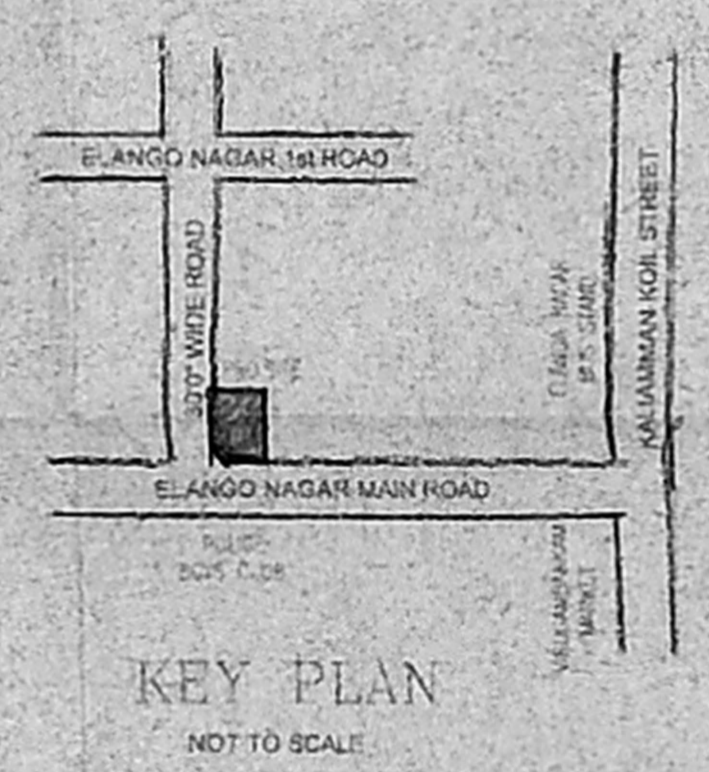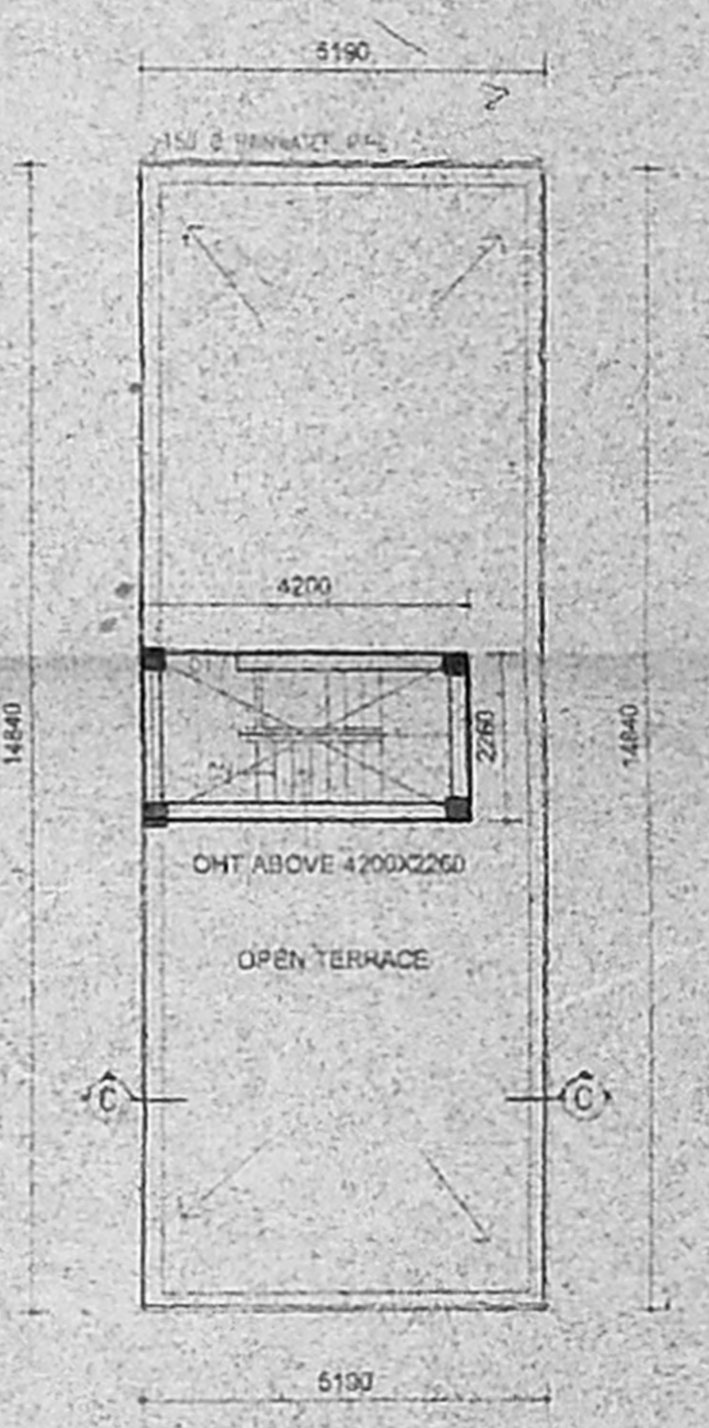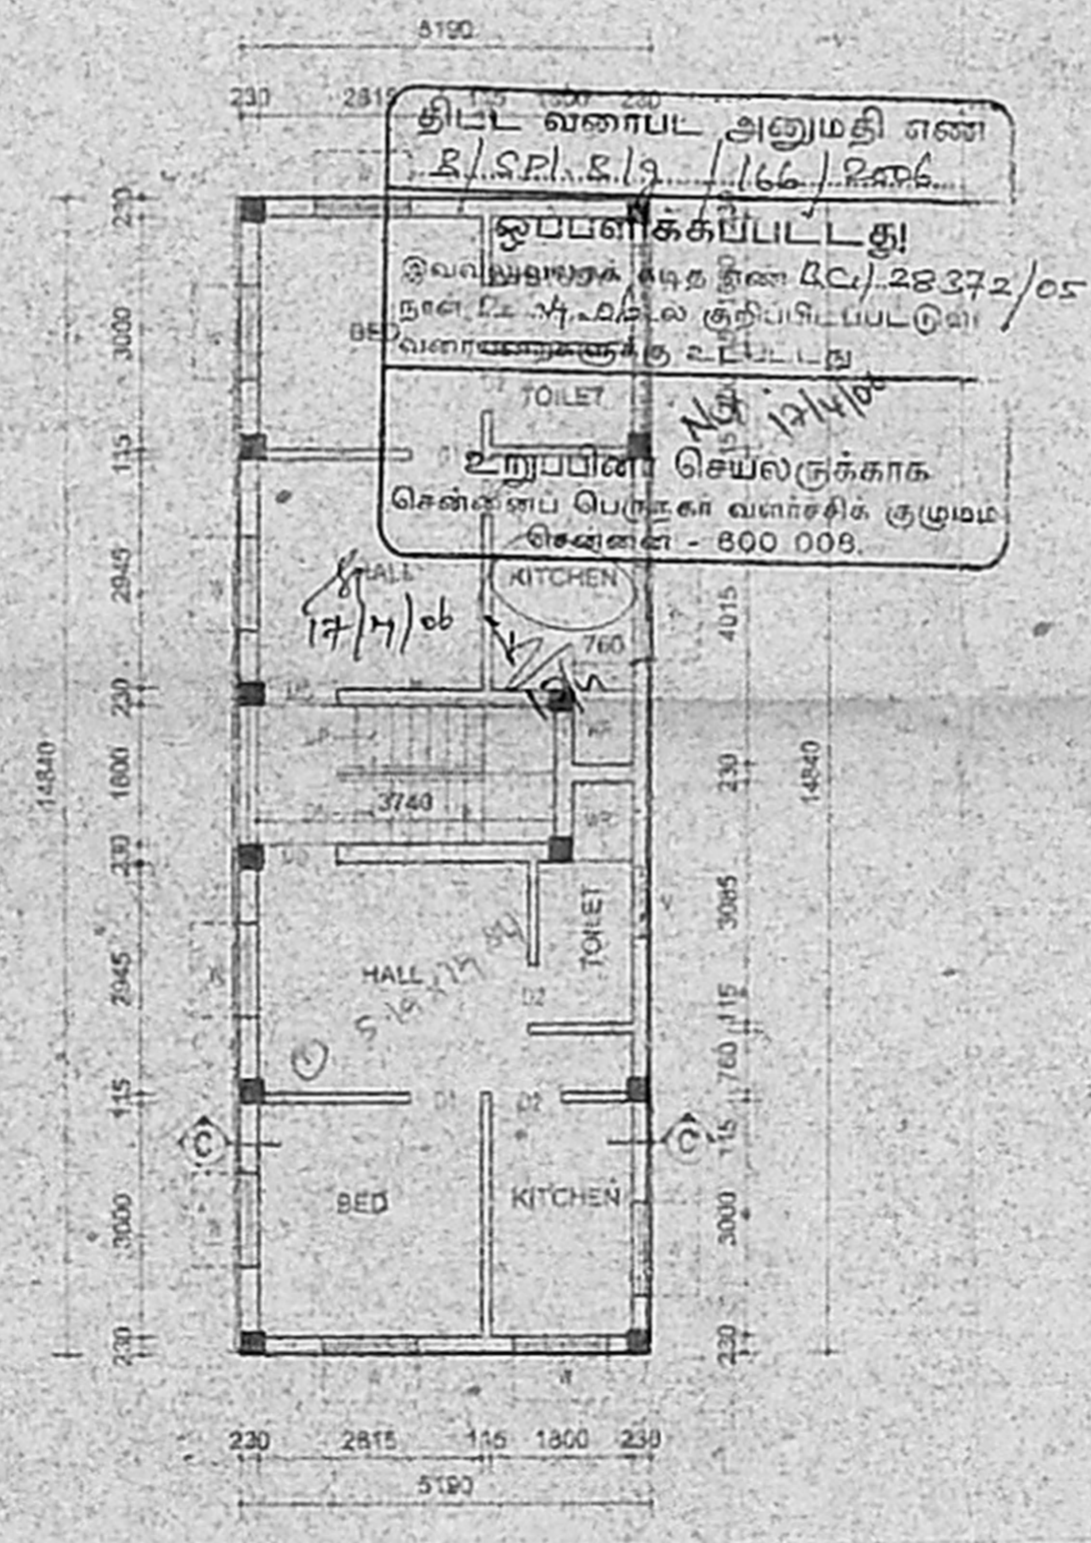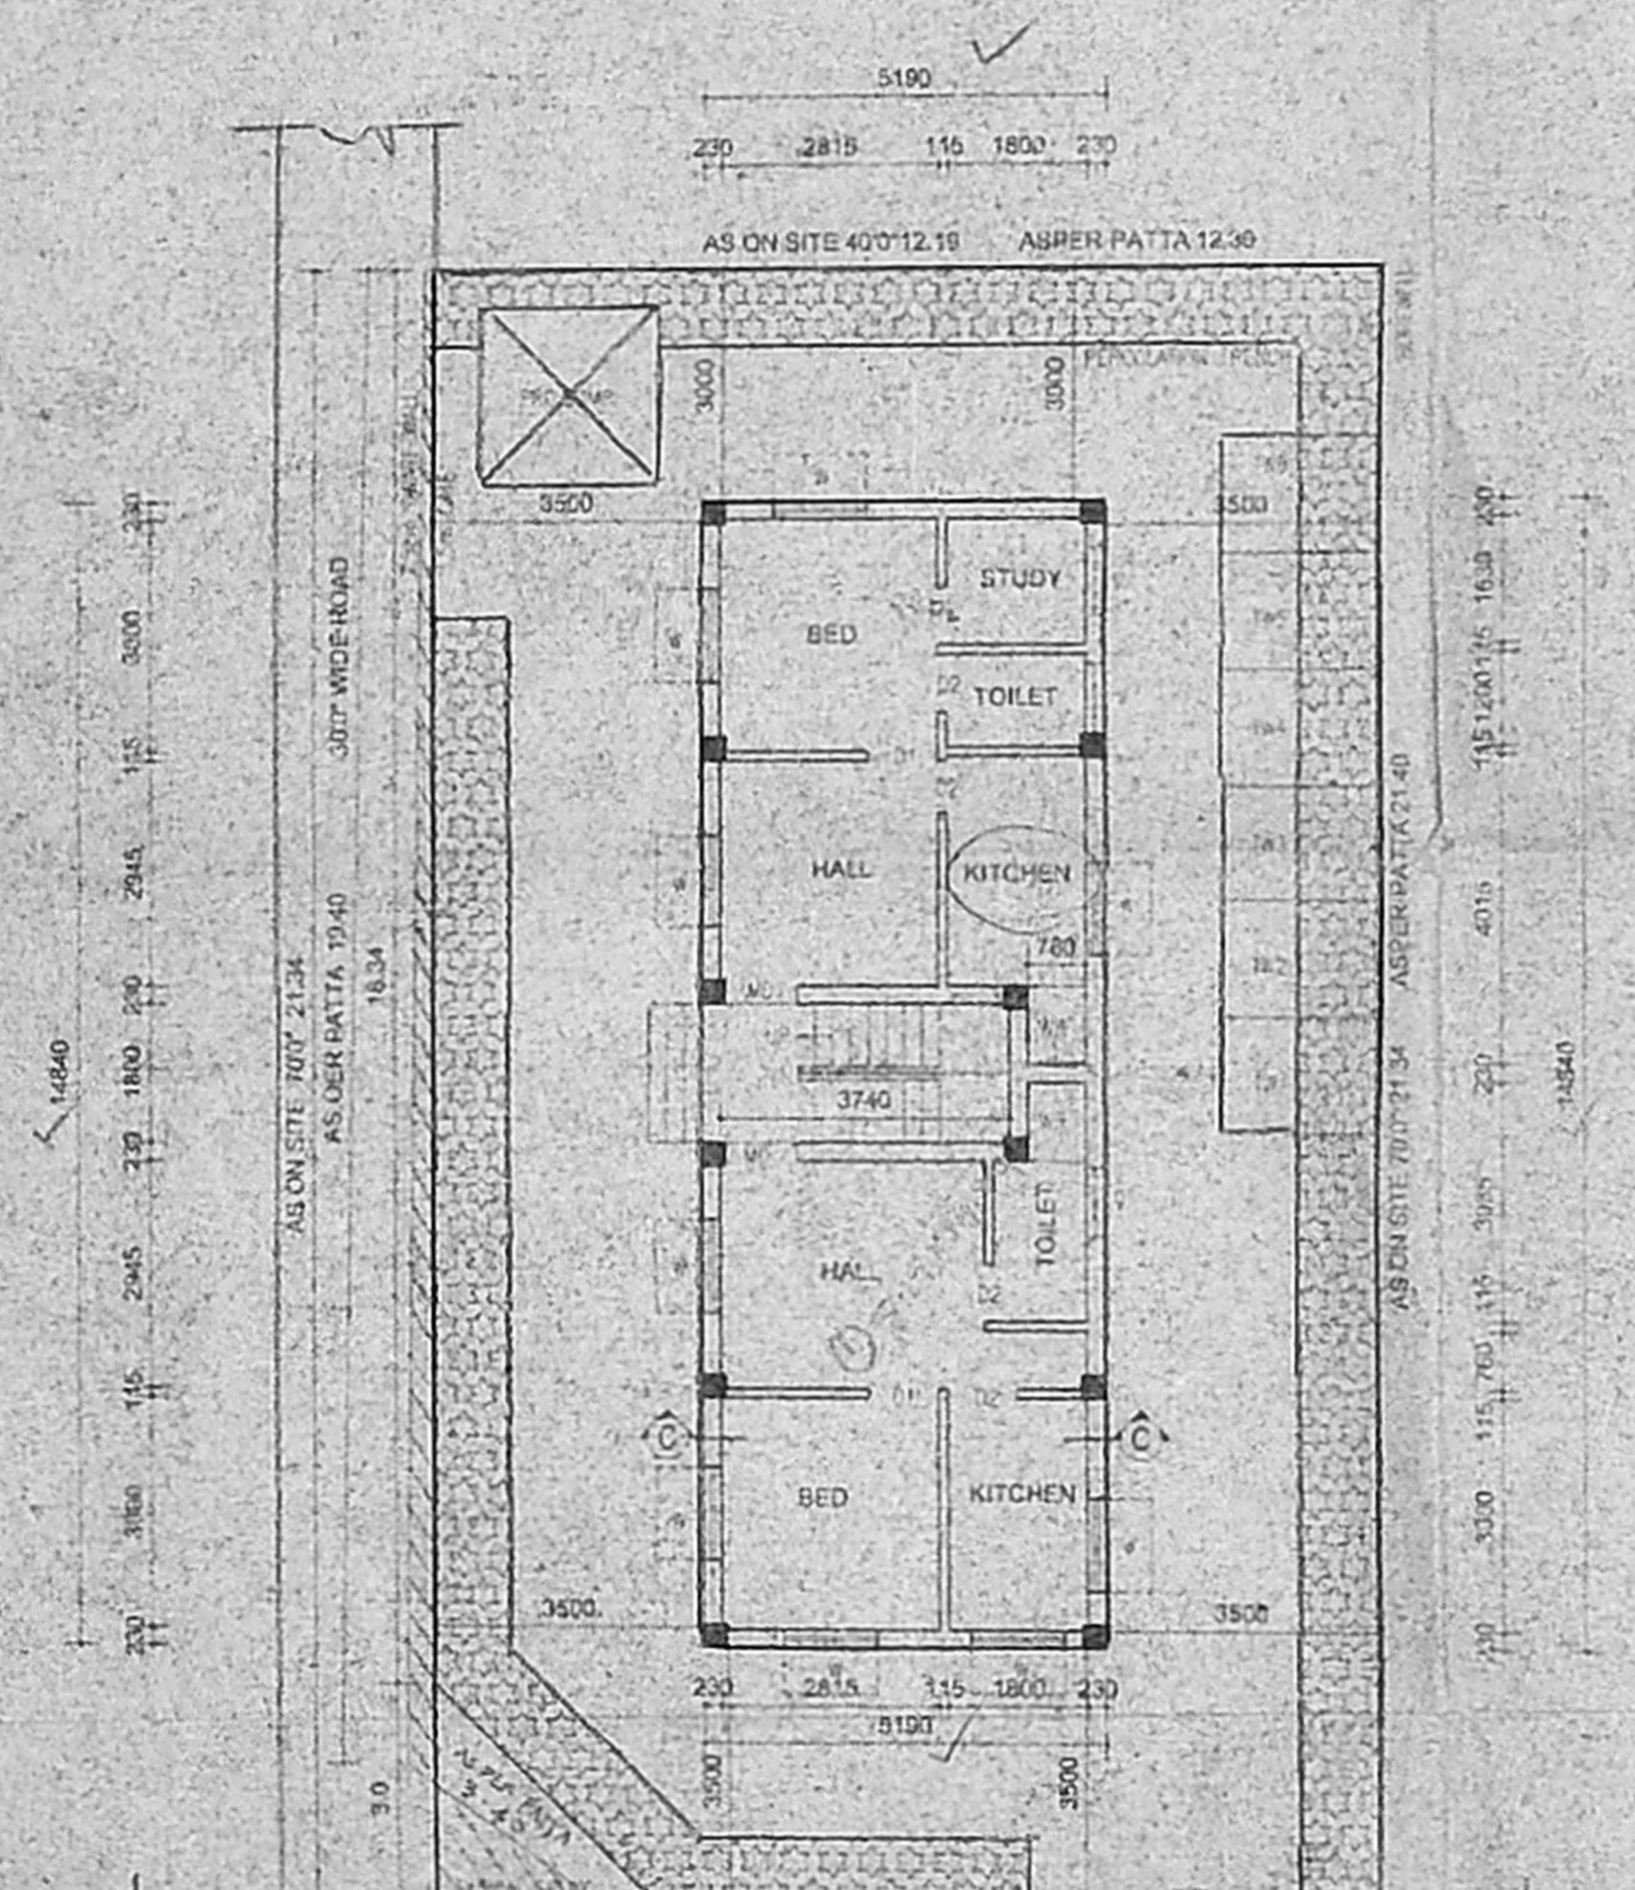

JOINERIES

MD	DOOR	100 X 2 1/2
D1	DOOR	90 X 2 1/2
D2	DOOR	75 X 2 1/2
W	WINDOW	120 X 2 1/2
W	VENTILATOR	90 X 60

SPECIFICATION

- * FOUNDATION IN R.C.C. 1:2:4 MIX
- * BRICKWORK IN 1:1:6 MIX USING STOCK BRICKS
- * ALL R.C.C. WORKS ARE IN 1:2:4 MIX WITH
- * FLOORING CONCRETE 1:4:8 MIX FINISHED WITH
- * CERAMIC TILES JOINERIES ARE IN TEAKWOOD

AREA DETAIL

FSI 0.80	sq. MET.
PLOT AREA	258.96
GROUND FLOOR	77.02
FIRST FLOOR	77.02
SECOND FLOOR	77.02
TOTAL	231.06

COLOUR INDEX

ROADS

PROPOSAL

BOUNDARY

SCALE 1:100
 ZONE 5 DIVISION 65

PLAN SHOWING THE PRO CONSTRUCTION RESIDENTIAL BUILDING AT DOOR NO.50, ELANGA NAGAR MAIN ROAD, VIRUGAMBAKKAM, CHENNAI. 92. BEARING OLD SNO.143/1, NEW SNO. 143/1A1A, 143/2B1A, TS NO.94, BLOCK NO.6 VIRUGAMBAKKAM VILLAGE, CHENNAI CORPORATION.

OWNER'S SIGNATURE

M. PARAMESH ANAND, II.
 LICENSED SURVEYOR - CLASS-I
 LICENSE NO. 636/ 2005-2009
 CORPORATION OF CHENNAI
 NO.29, SHANMUGARAYA STREET,
 PORASARAIKAM, CHENNAI 600 087.
 © 26622667 / 31000163

LICENSED SURVEYOR