

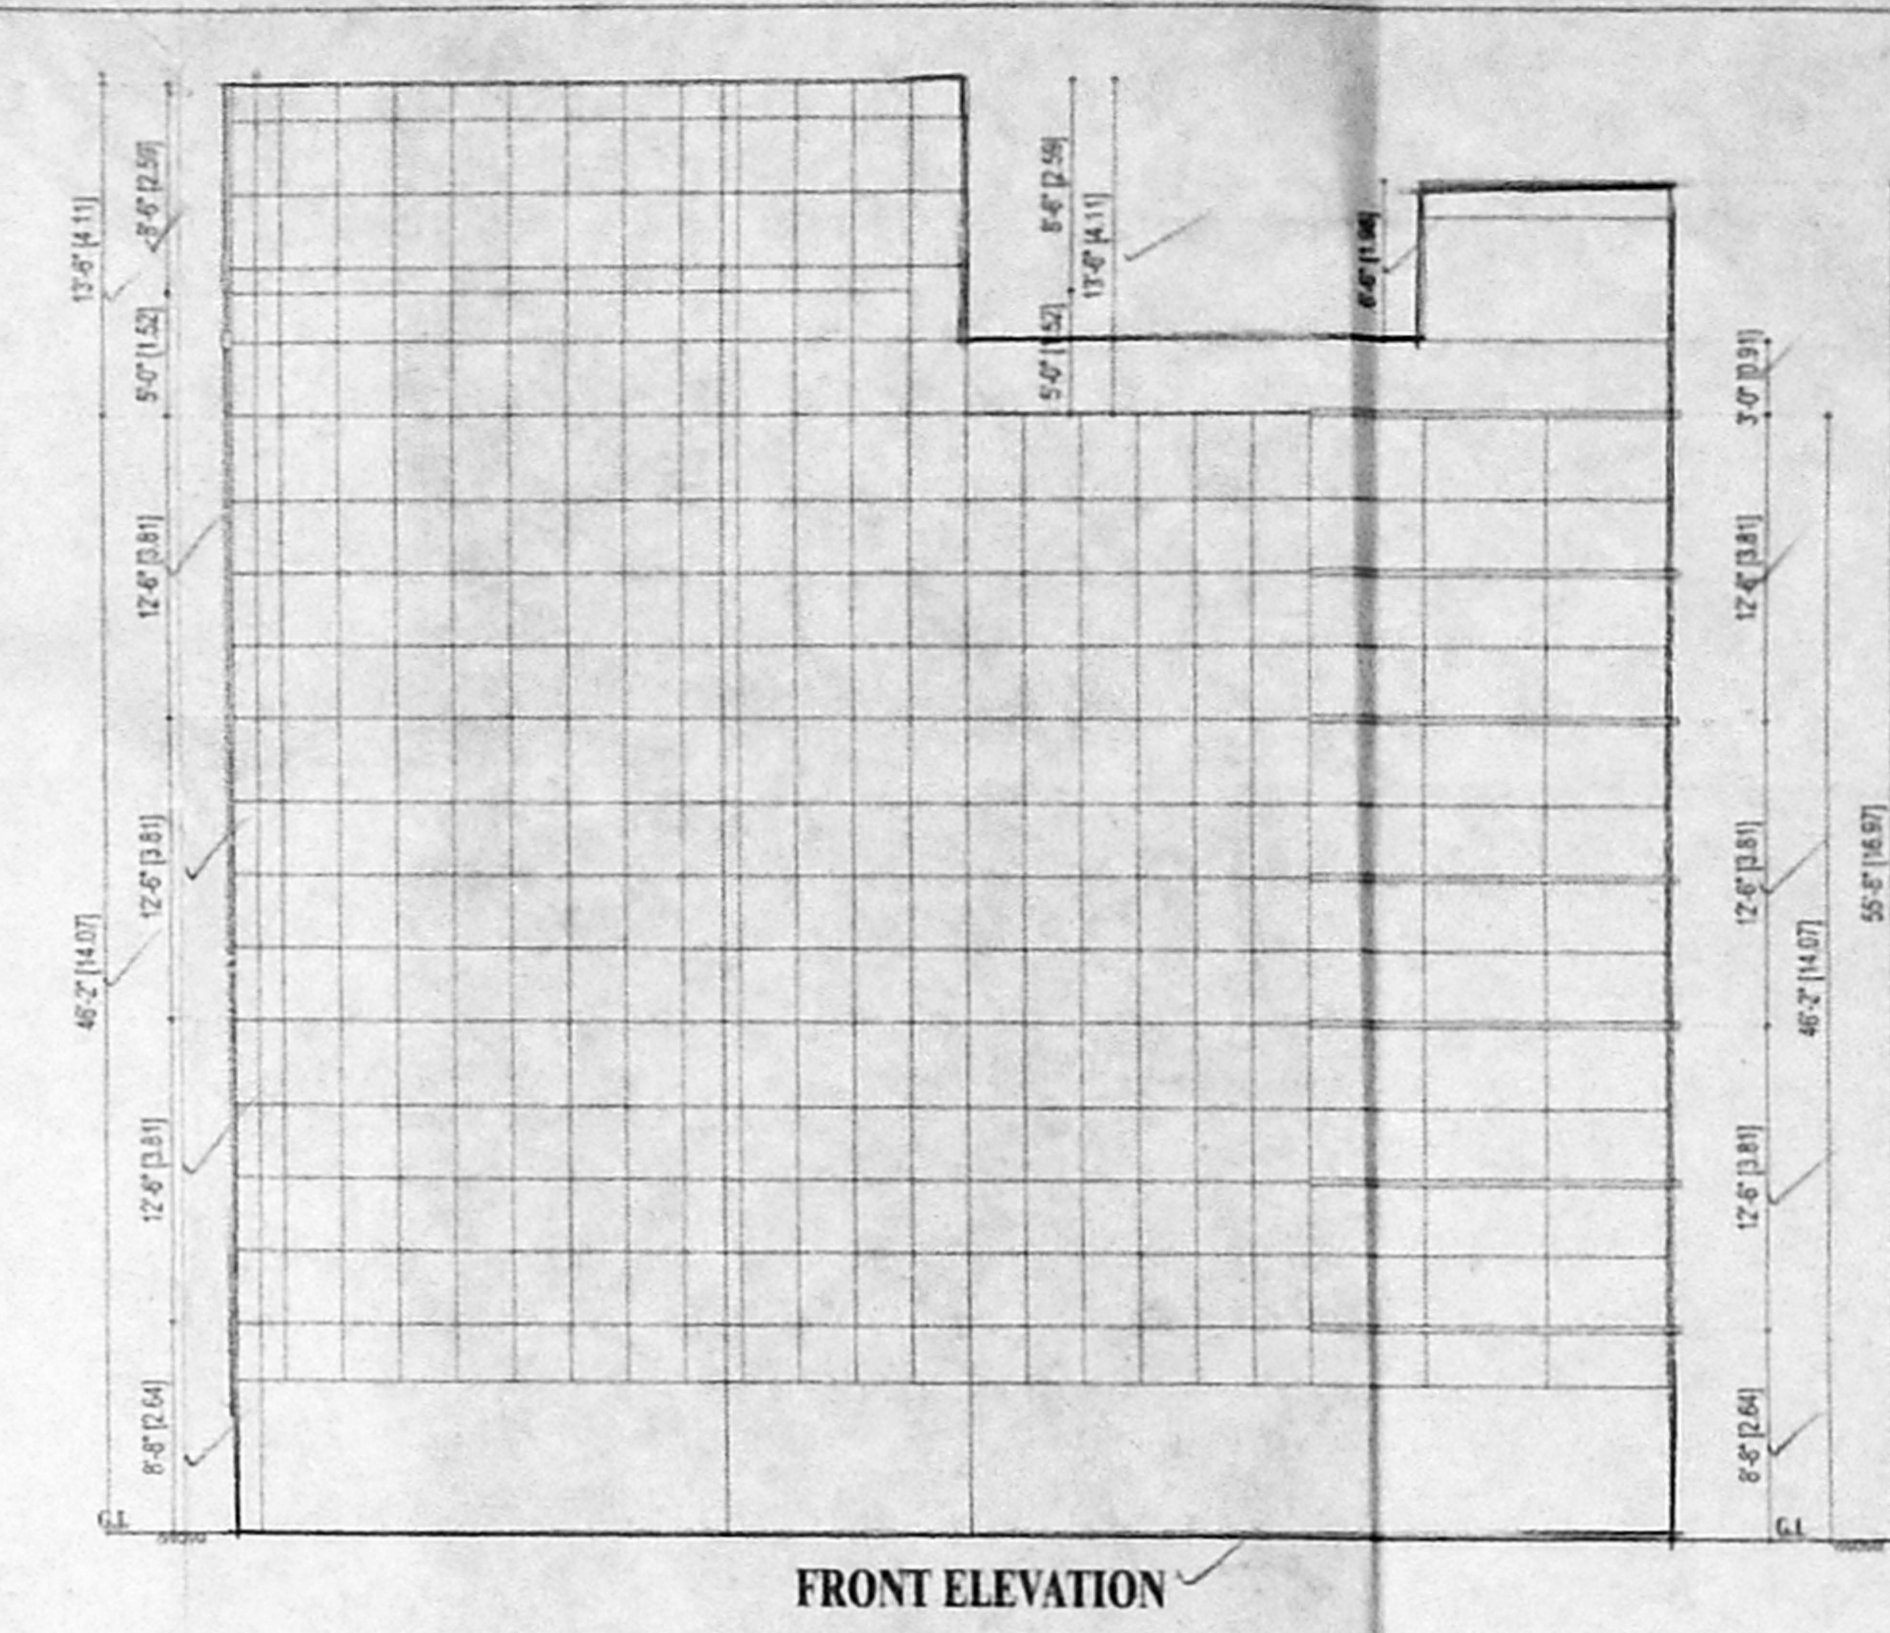
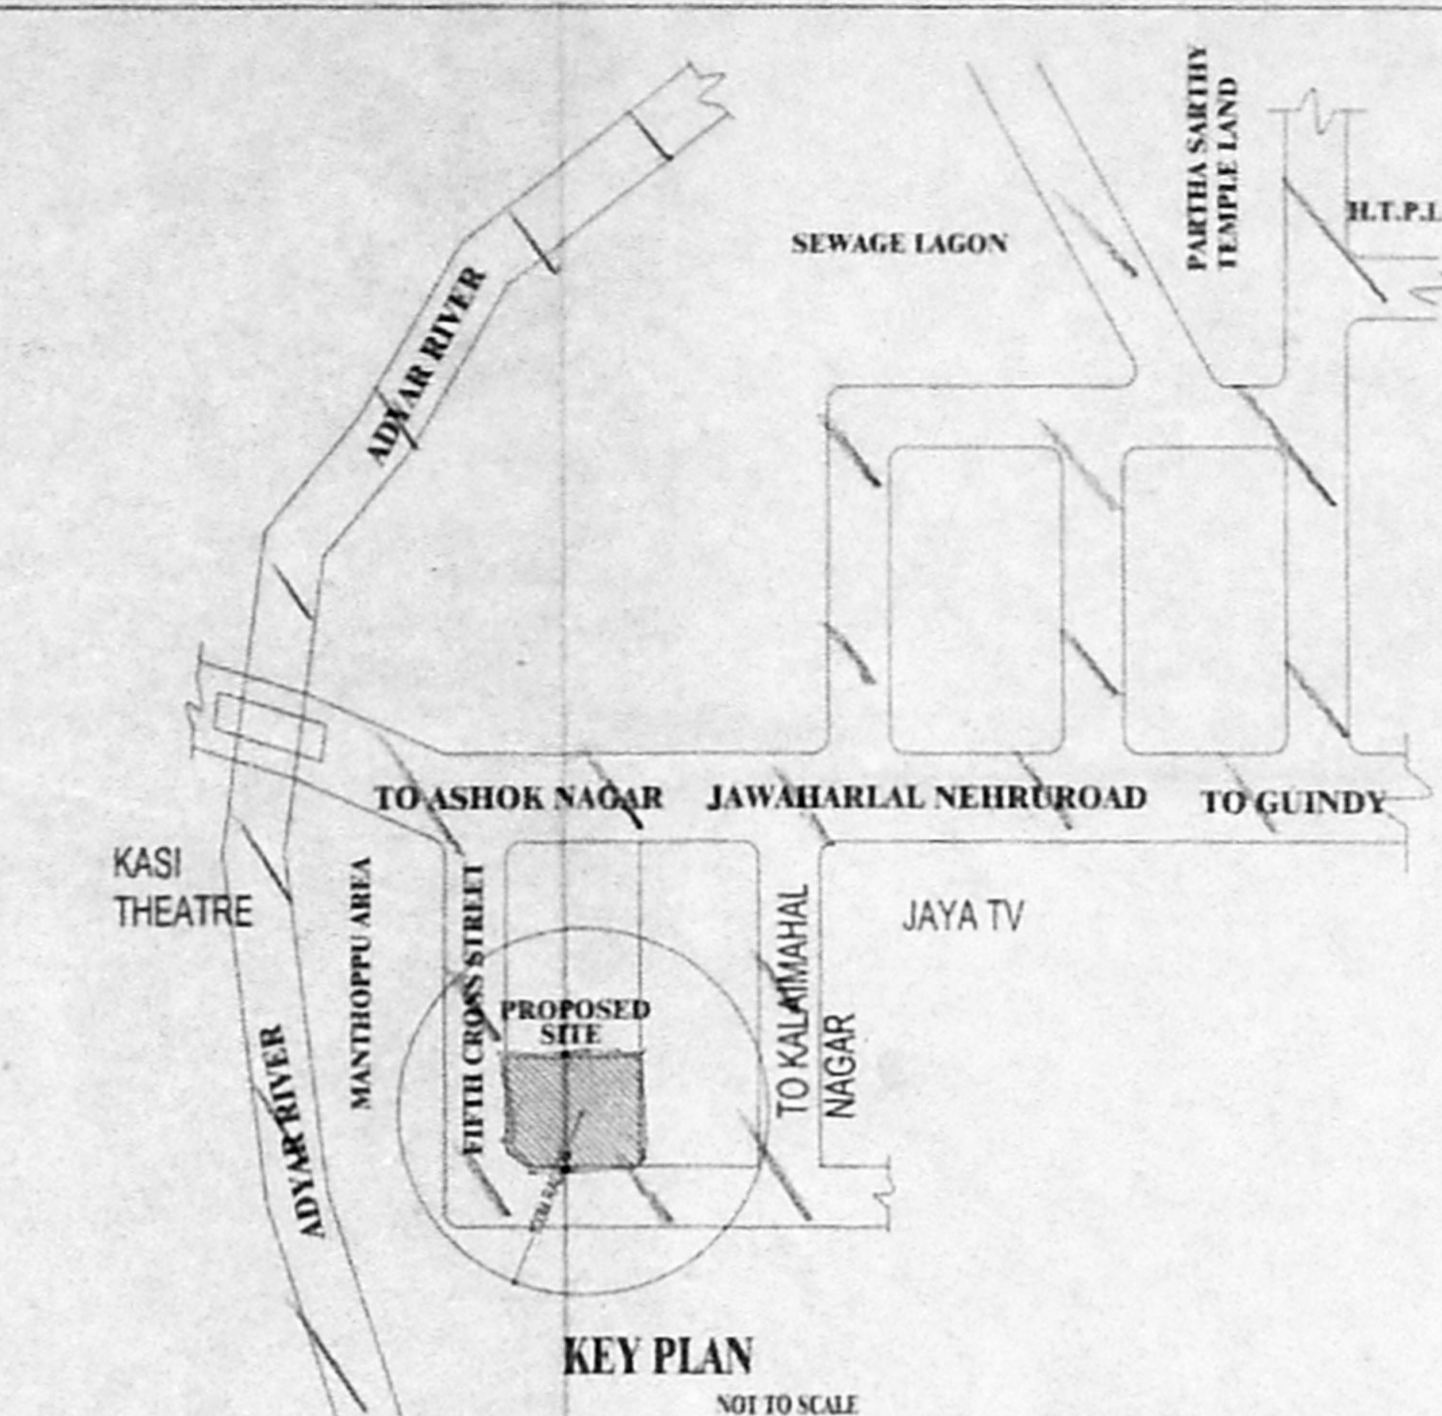
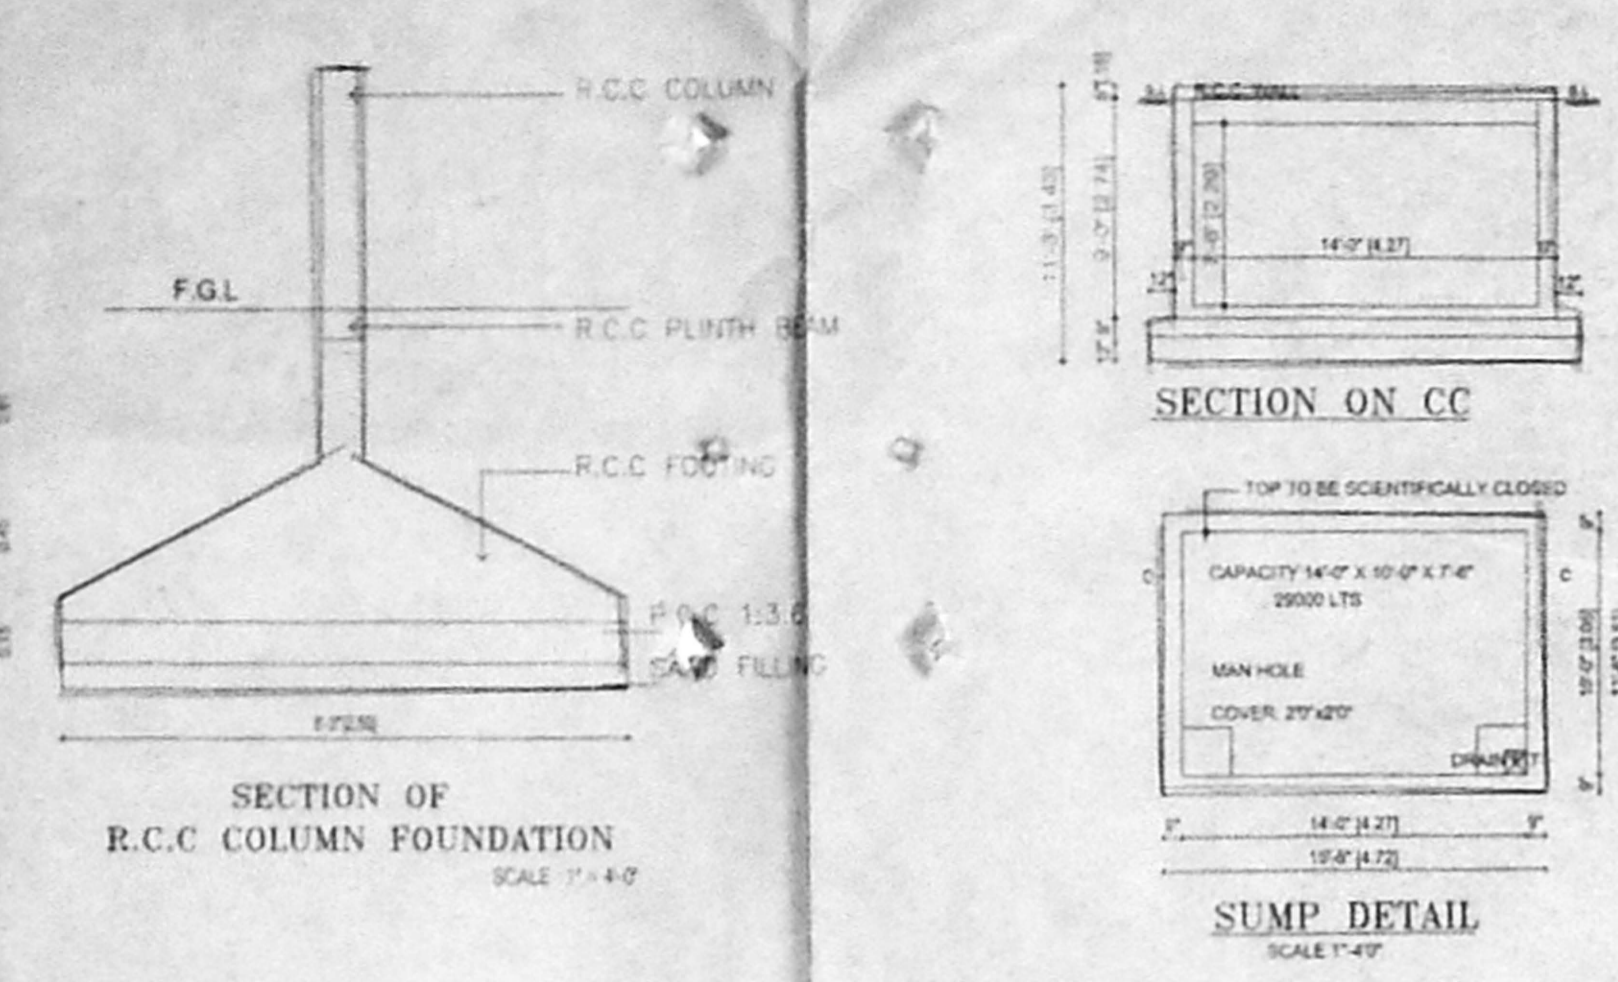
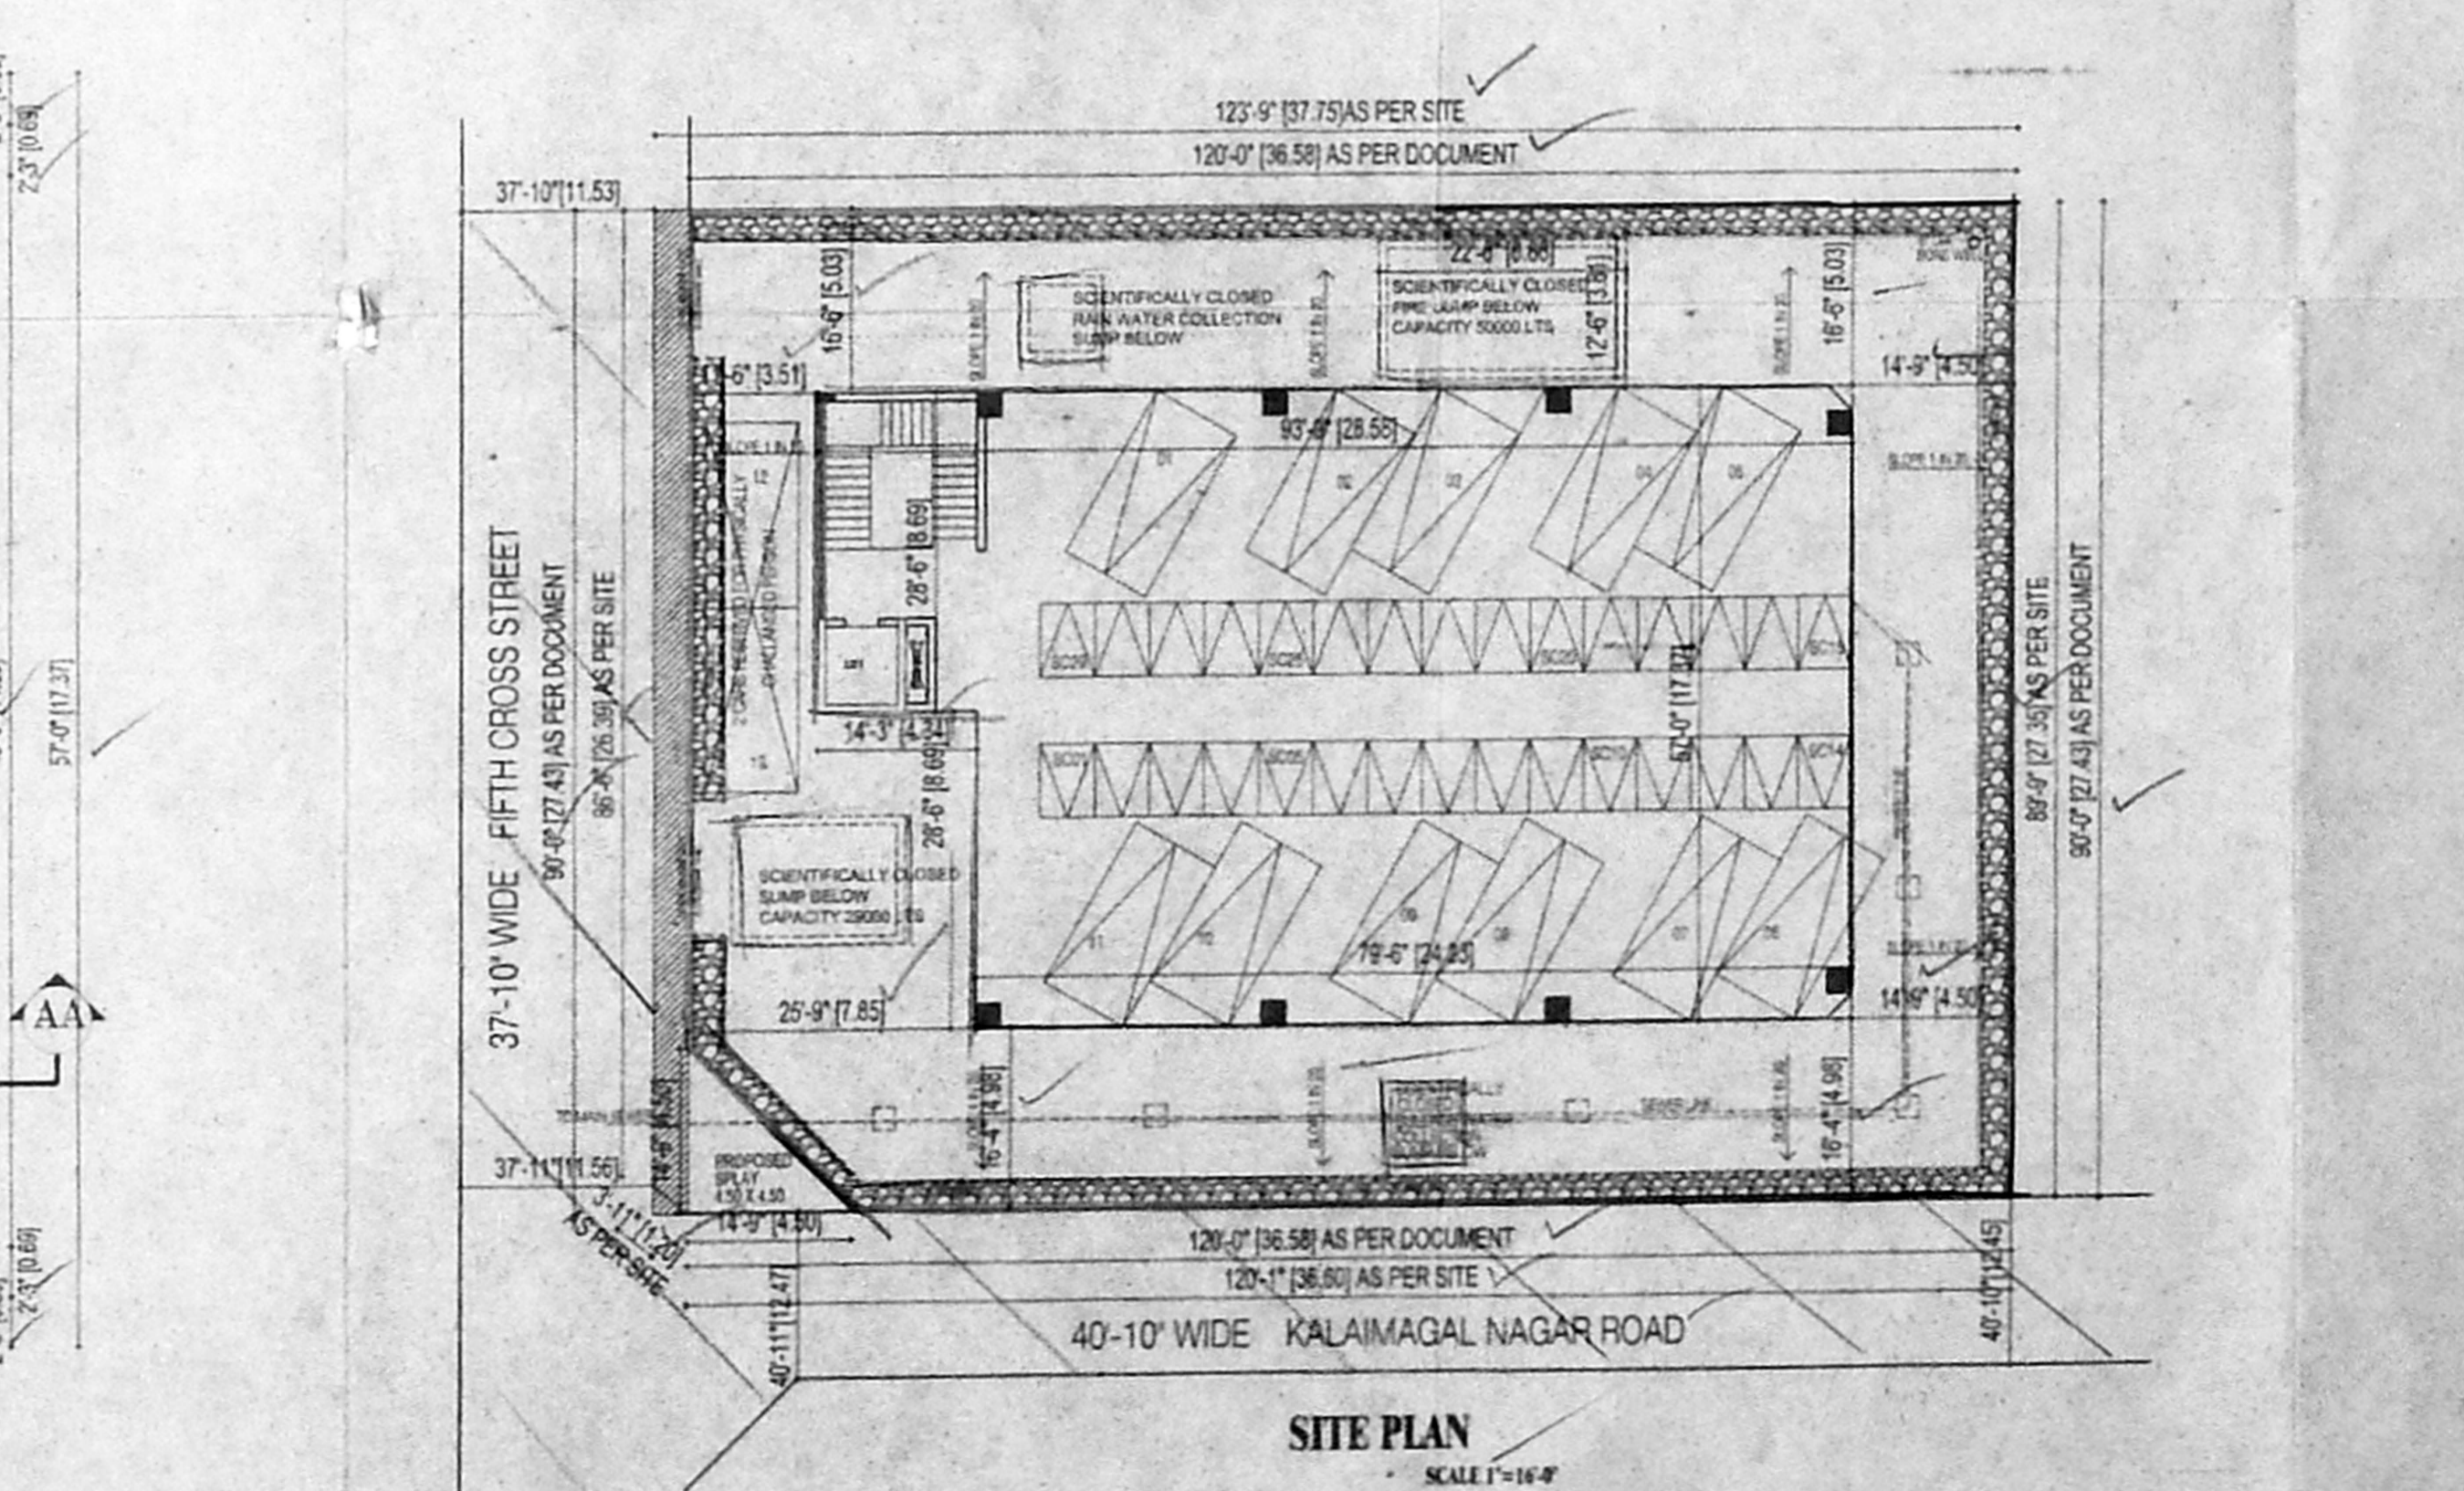
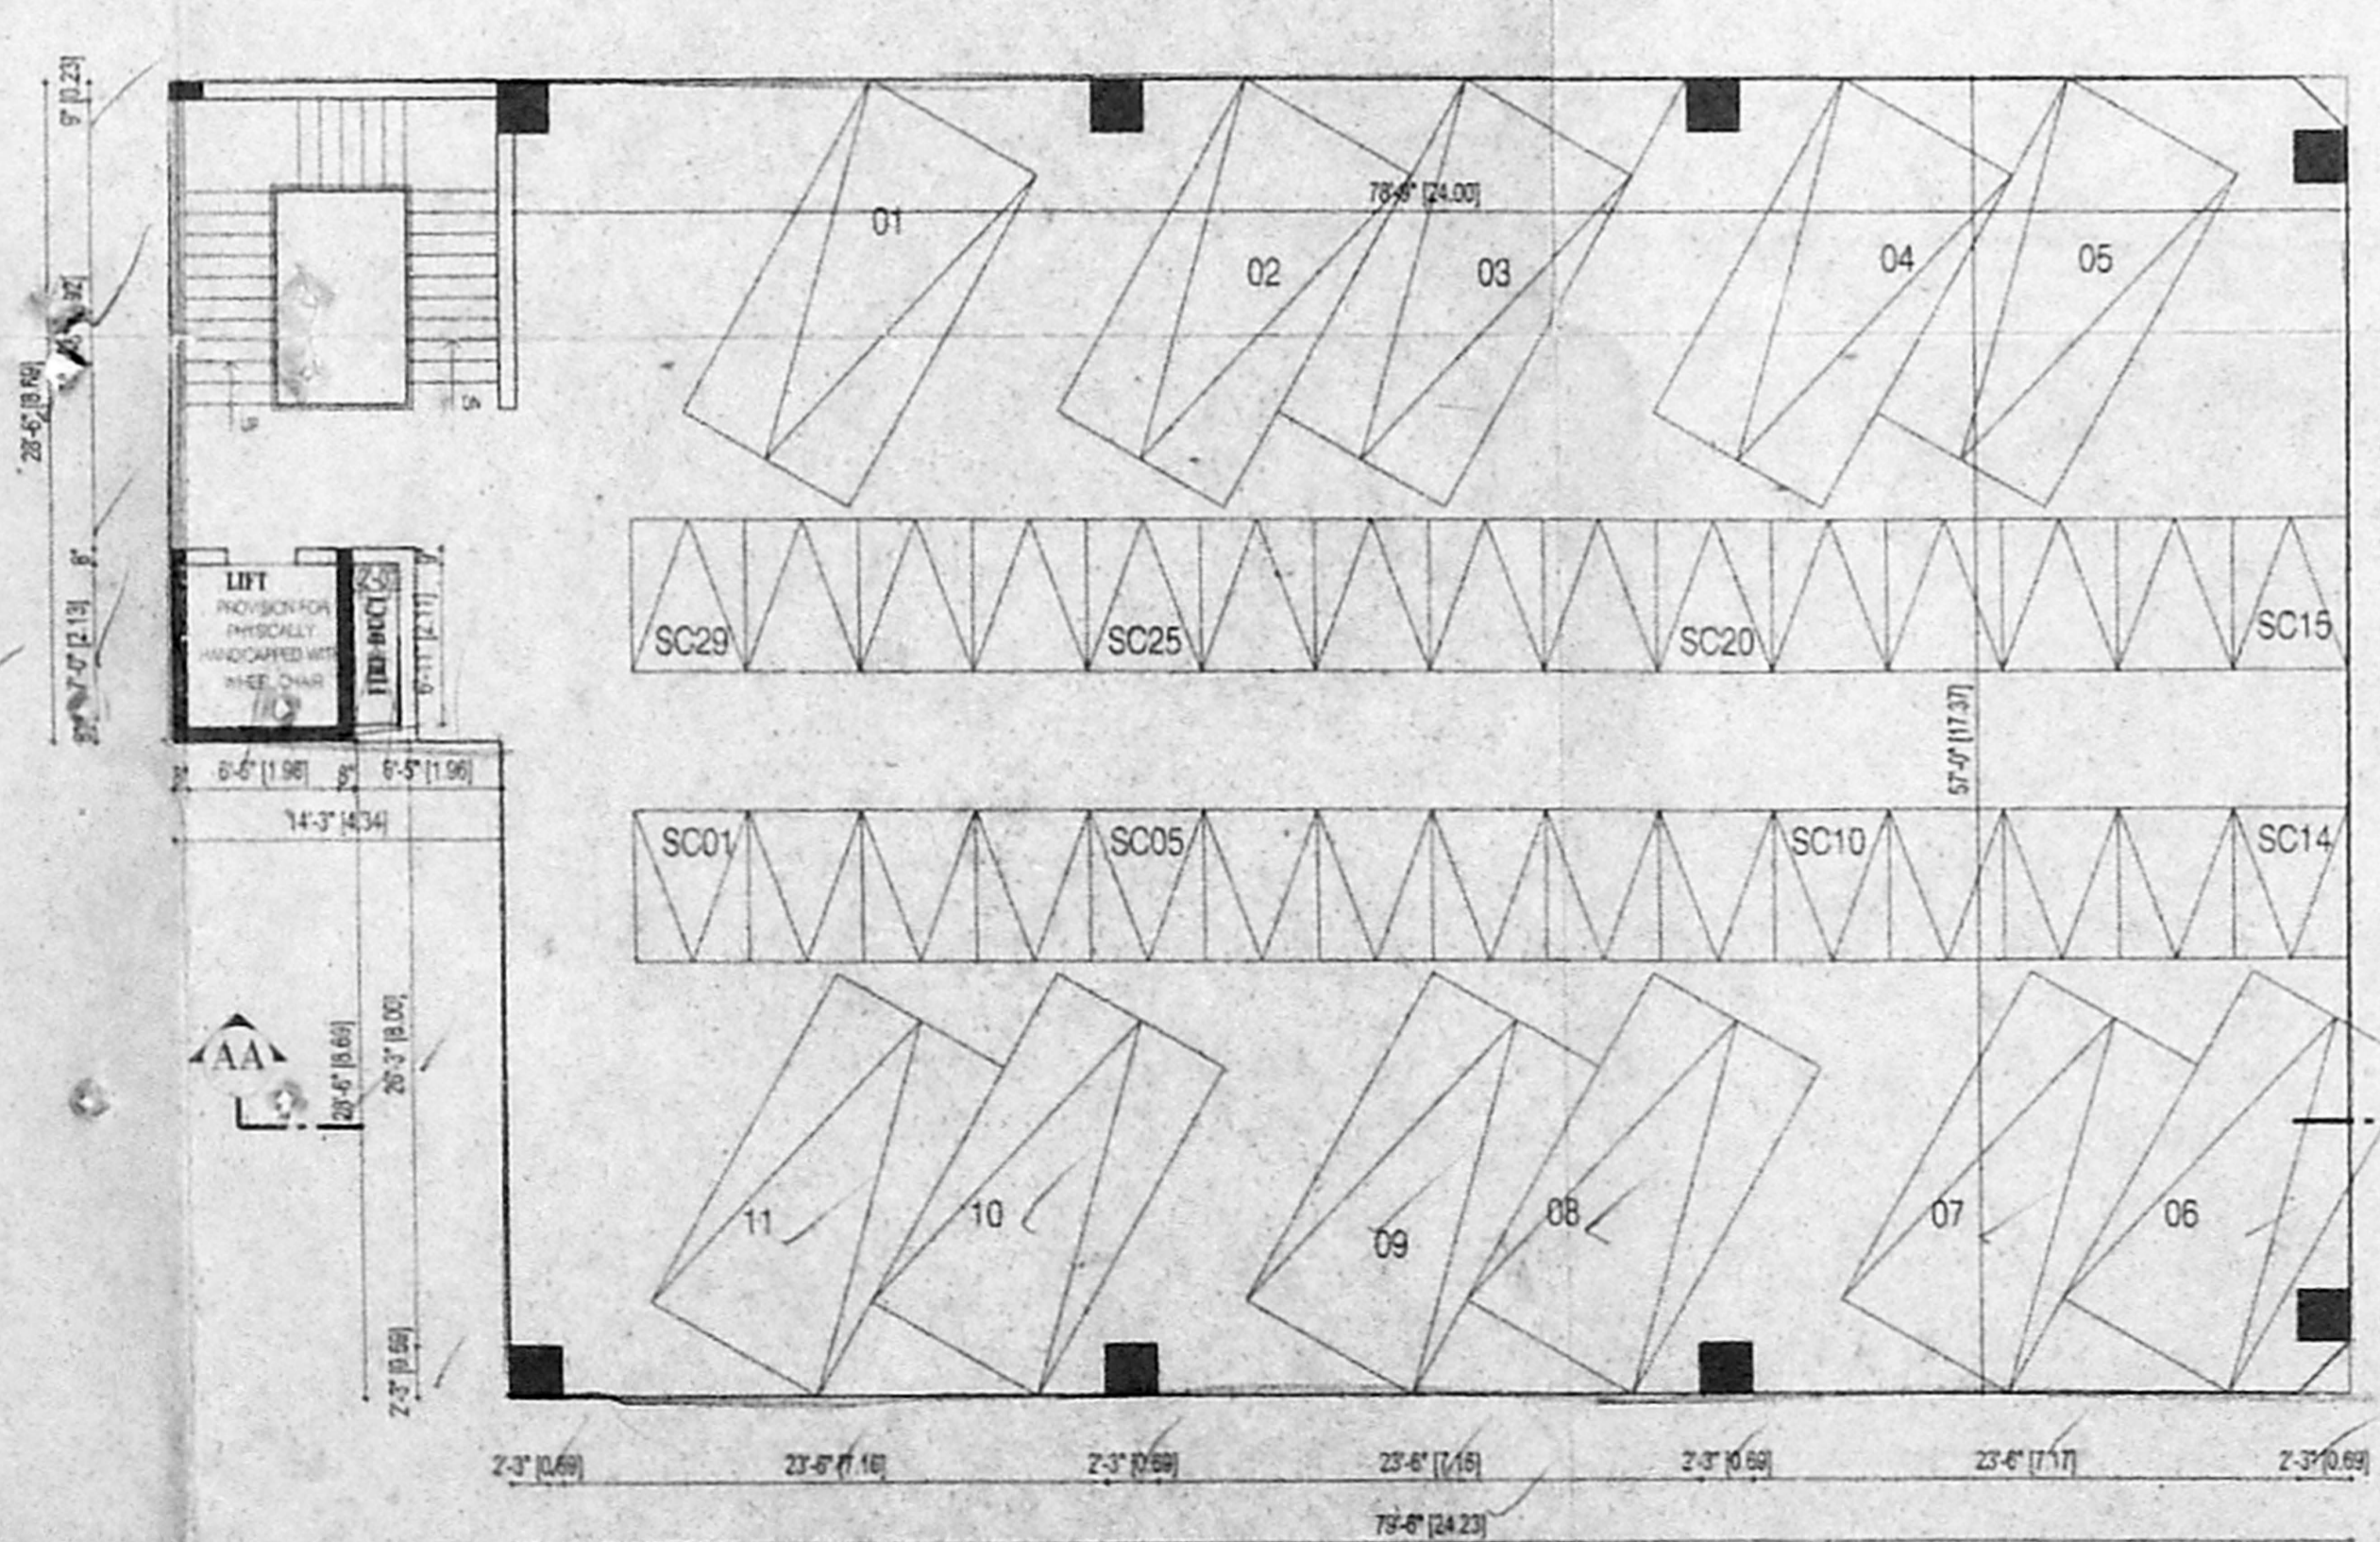
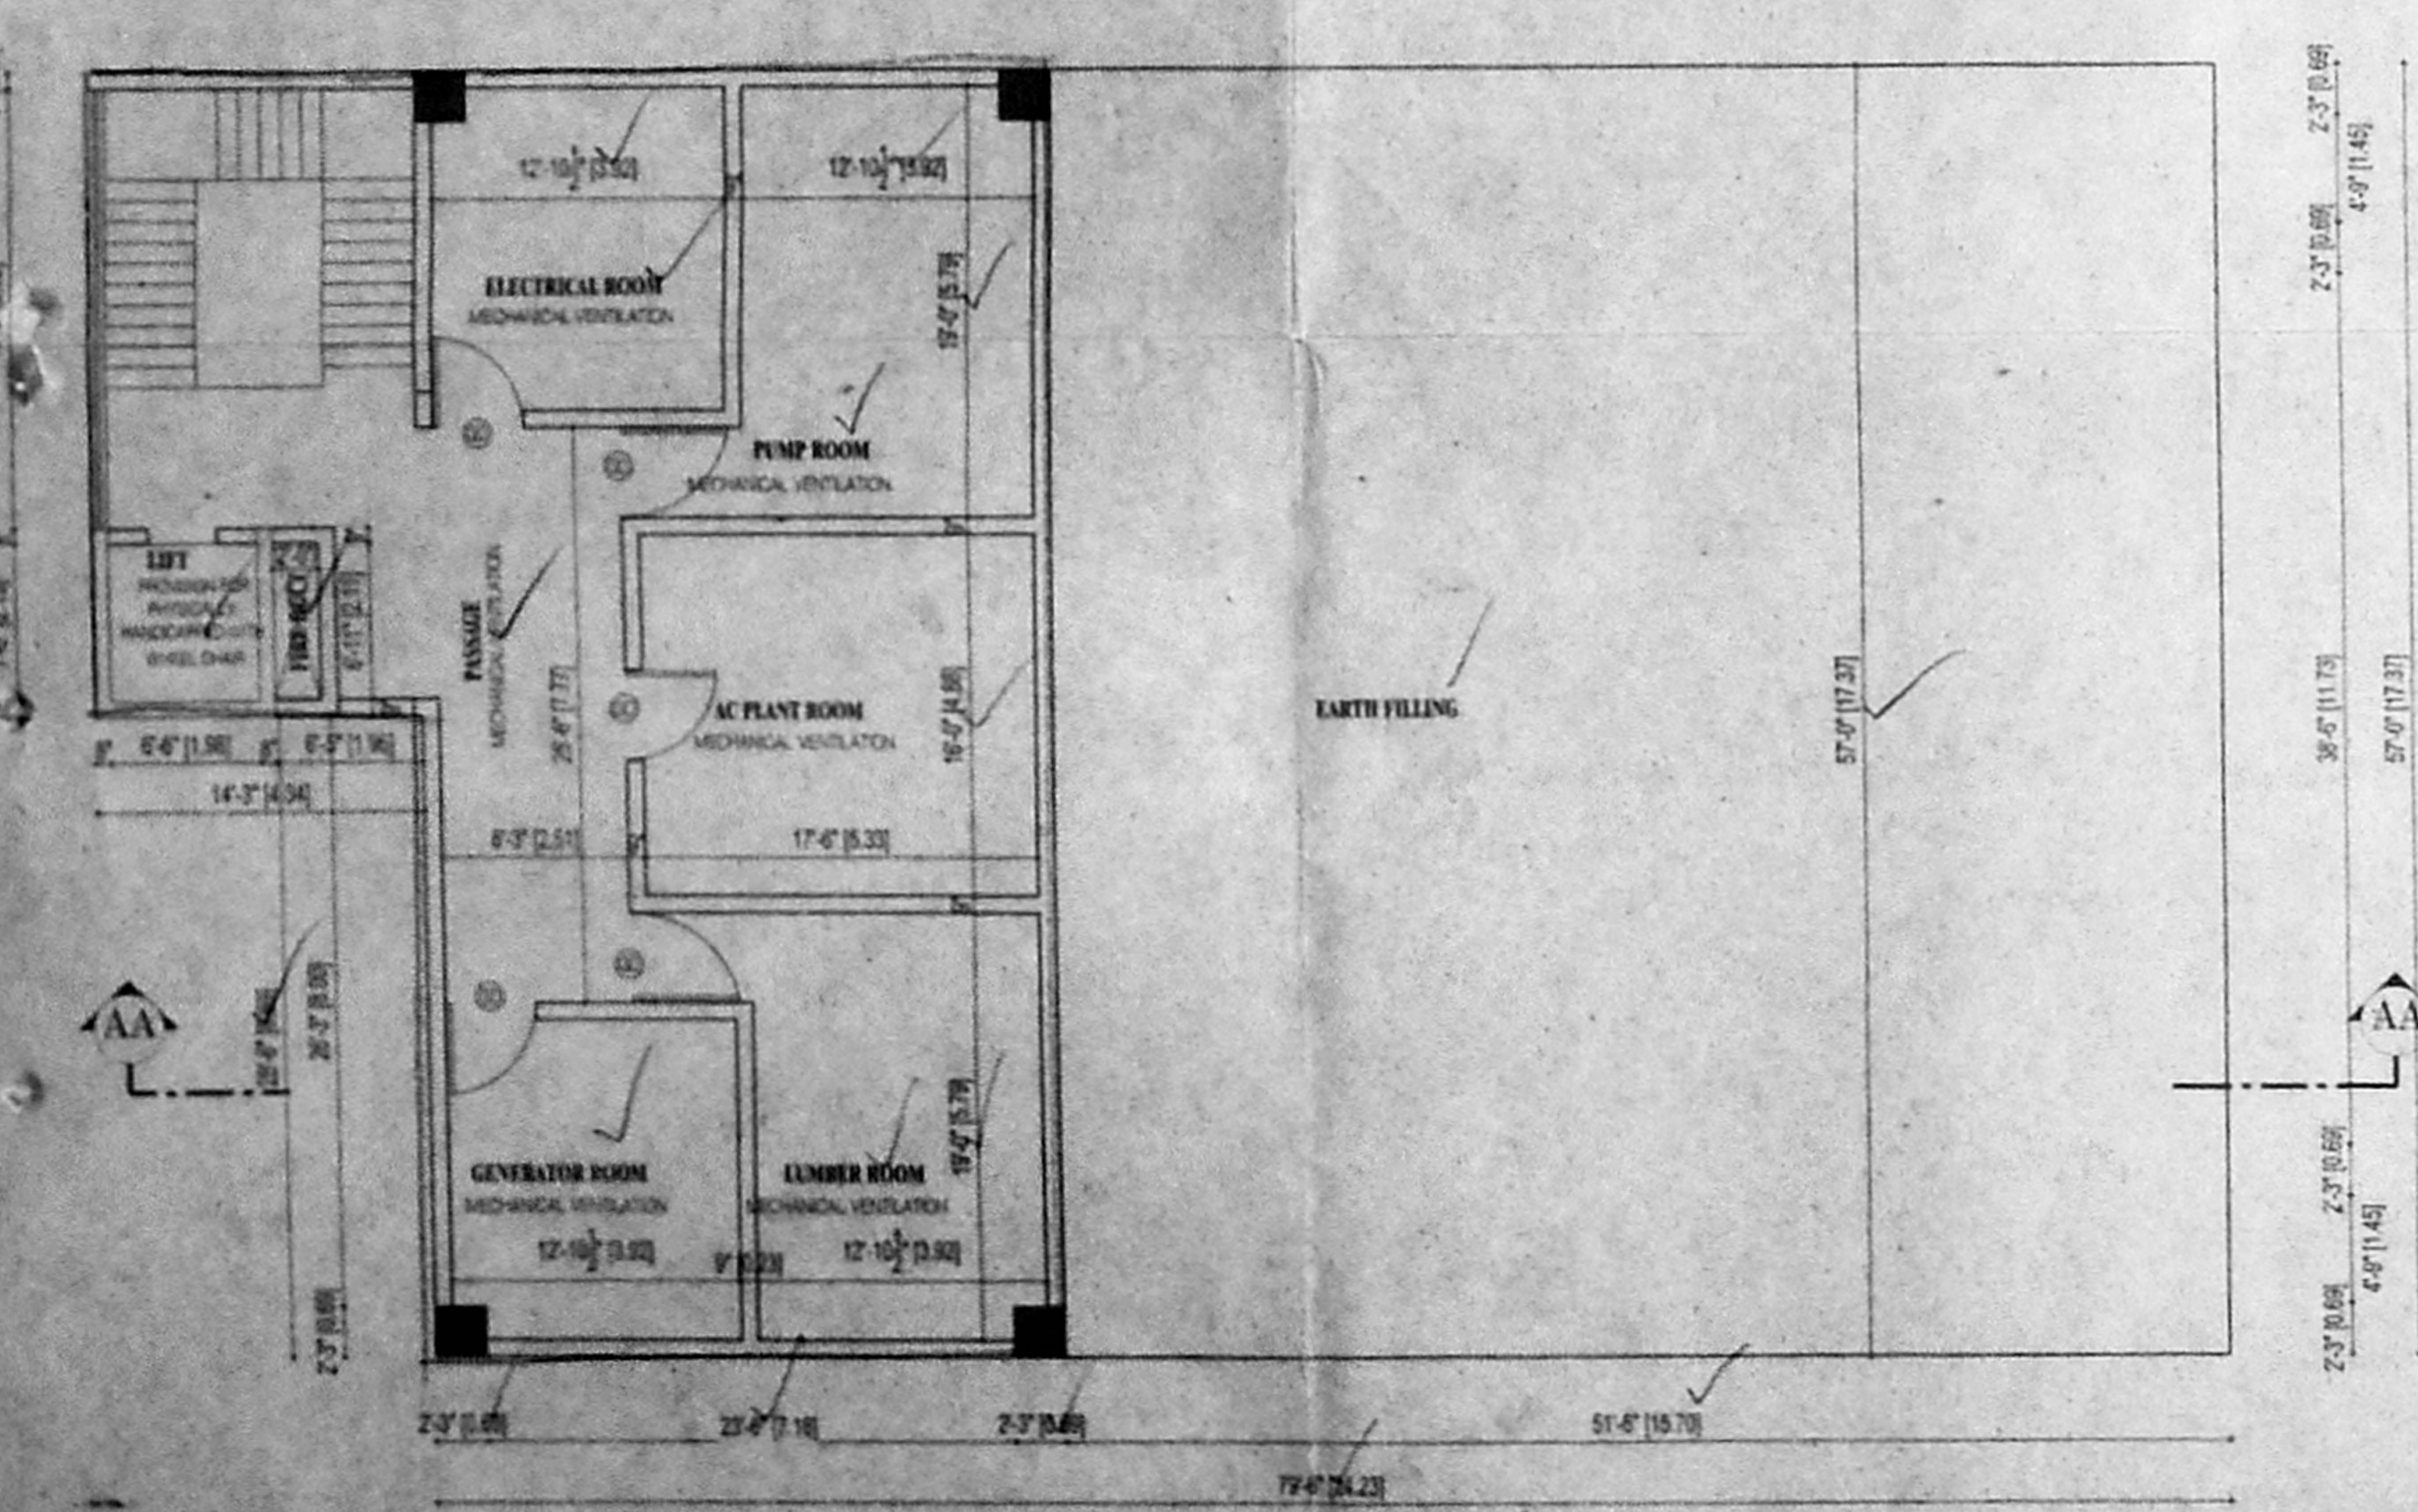
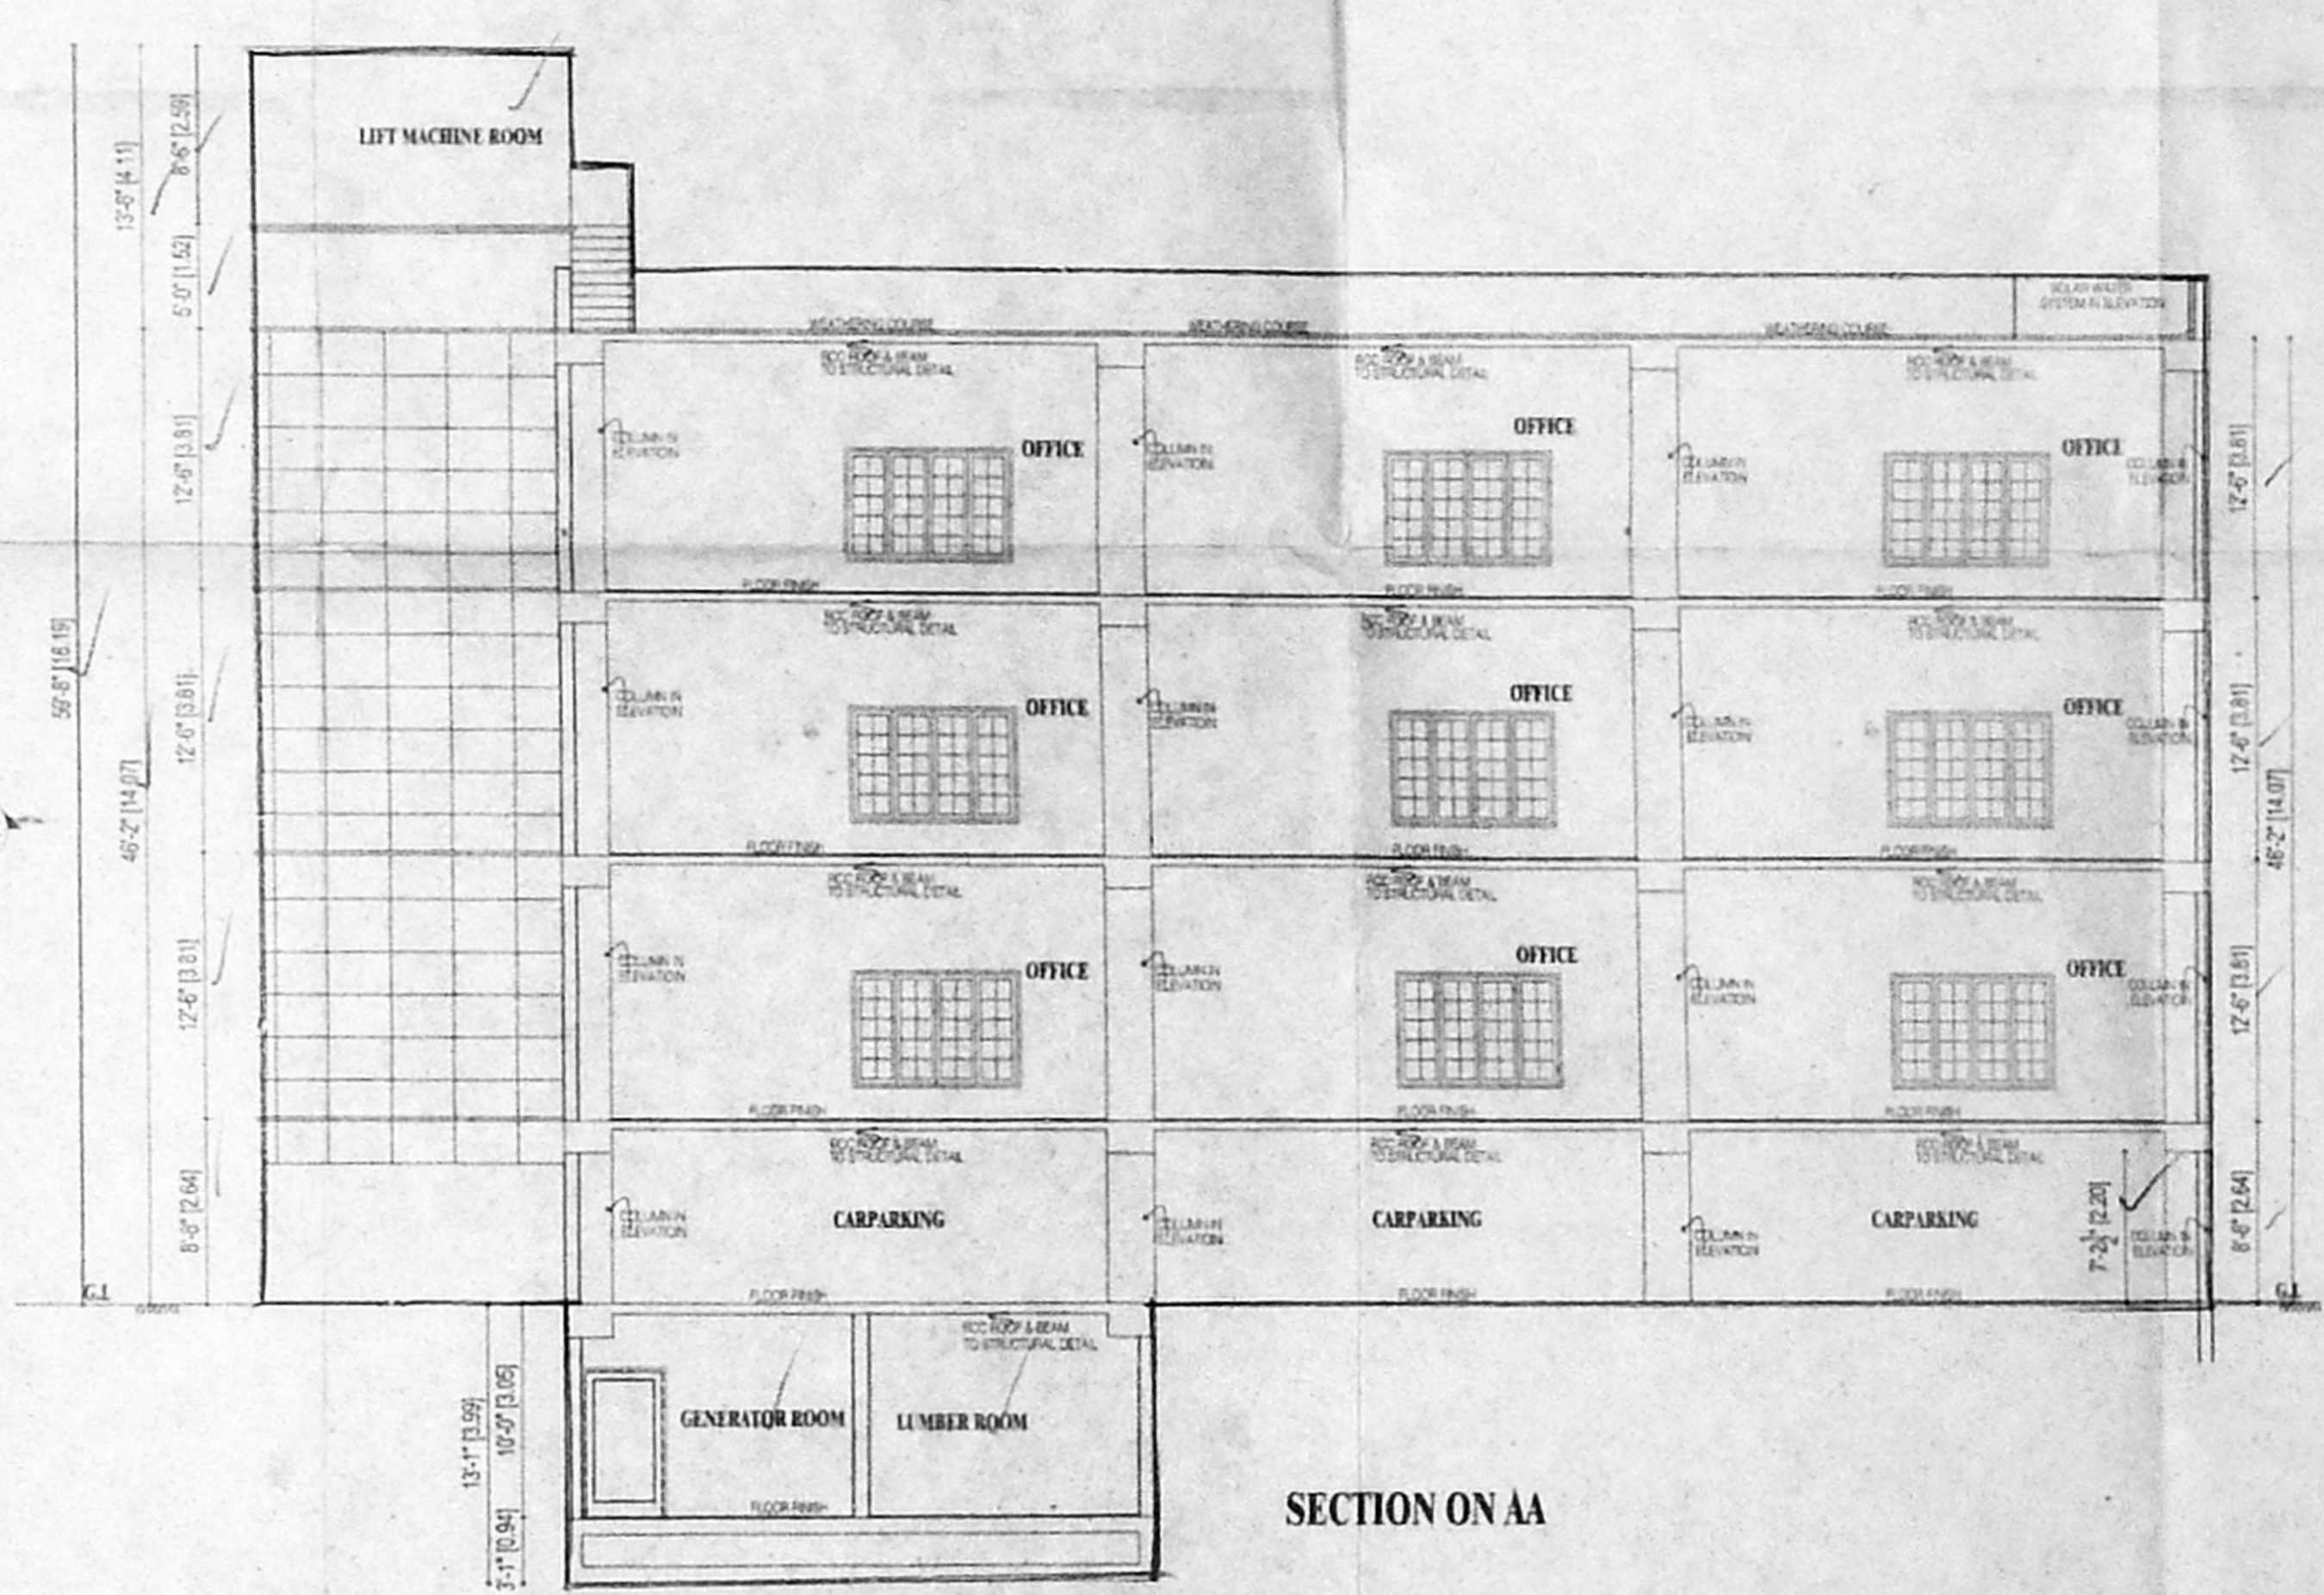


APPROVED
SUBJECT TO THE CONDITIONS IN
THIS OFFICE LETTER
FOR MEMBER SECRETARY
CHENNAI METROPOLITAN
DEVELOPMENT AUTHORITY
CHENNAI - 600 008.

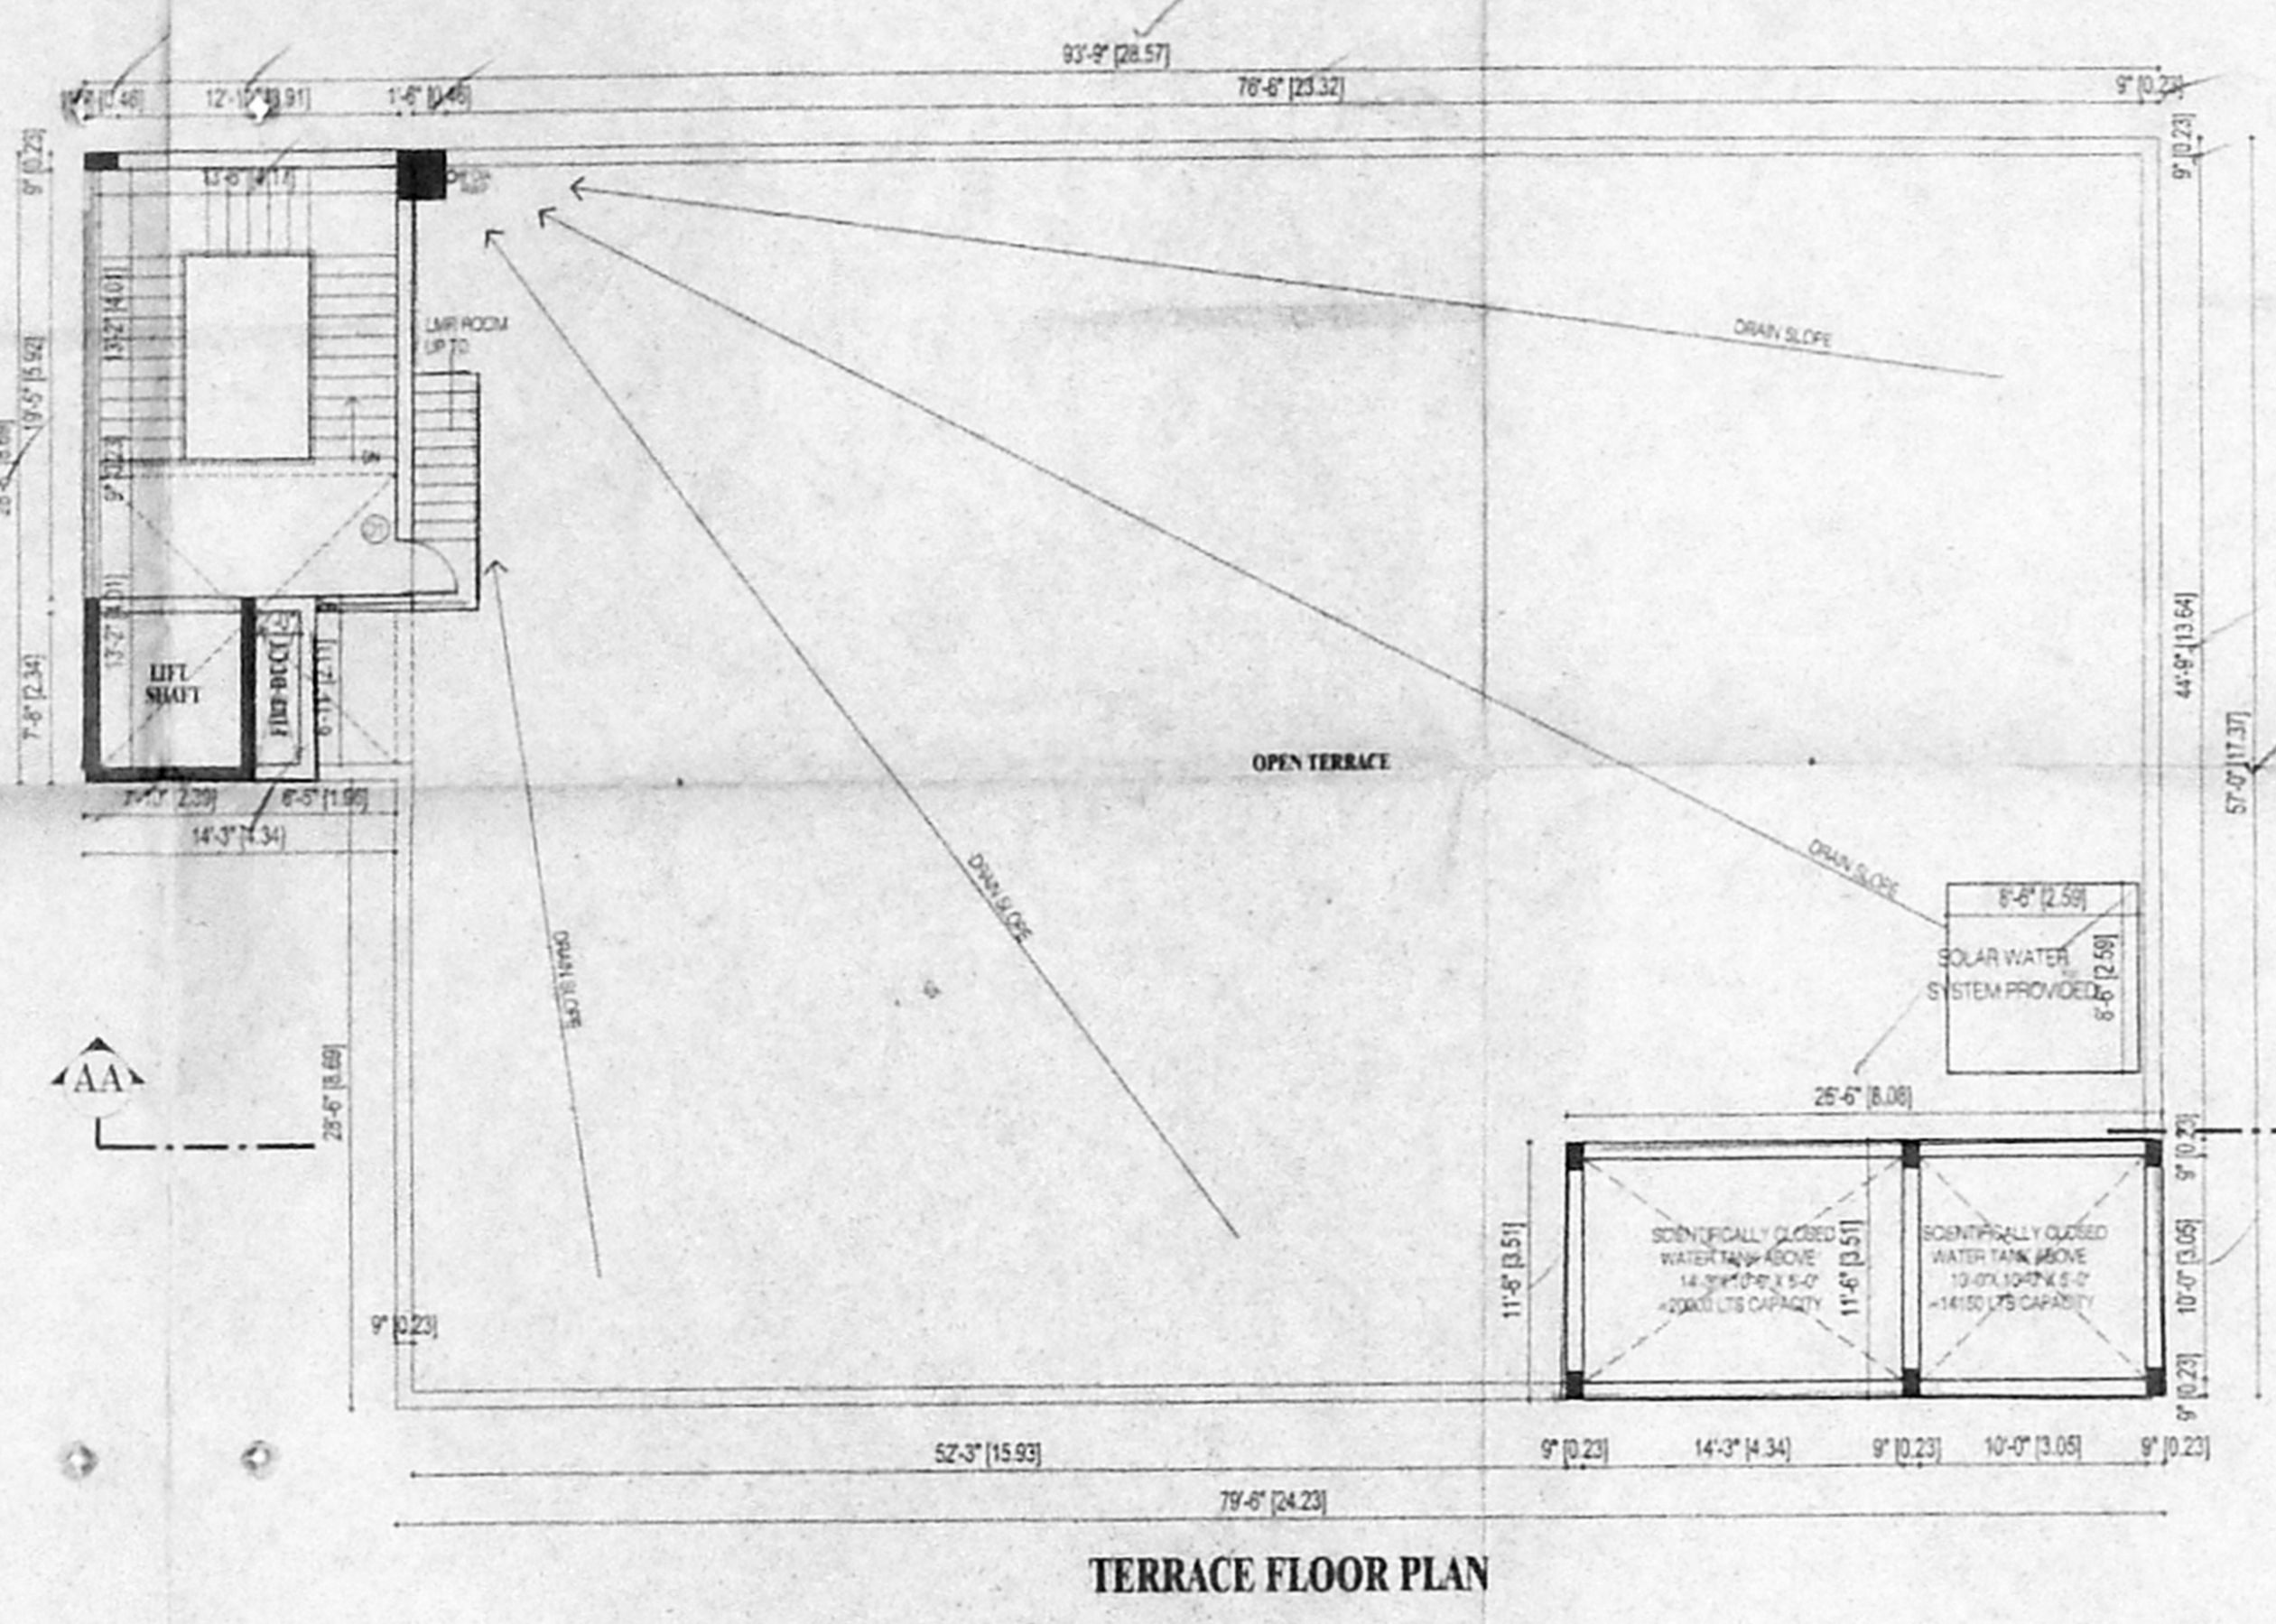

SCHEDULE OF JOURNEY

AREA STATEMENT	S.F.T	SQ.M
PLOT AREA	10800.00	993.58
ALLOWABLE FSI	16200.00	1505.0
BUILT UP AREA		
BASEMENT FLOOR	636.27	59.11
STILT FLOOR	372.54	34.61
FIRST FLOOR	4937.64	458.72
SECOND FLOOR	4937.64	458.72
THIRD FLOOR	4937.64	458.72
TOTAL	15521.73	1469.88
I.C.	1.465	
PLOT COVERAGE	45.72%	
NO OF CARS REQUIRED	11	
NO OF CARS PROVIDED	13	
NO OF TWO WHEELERS	26	

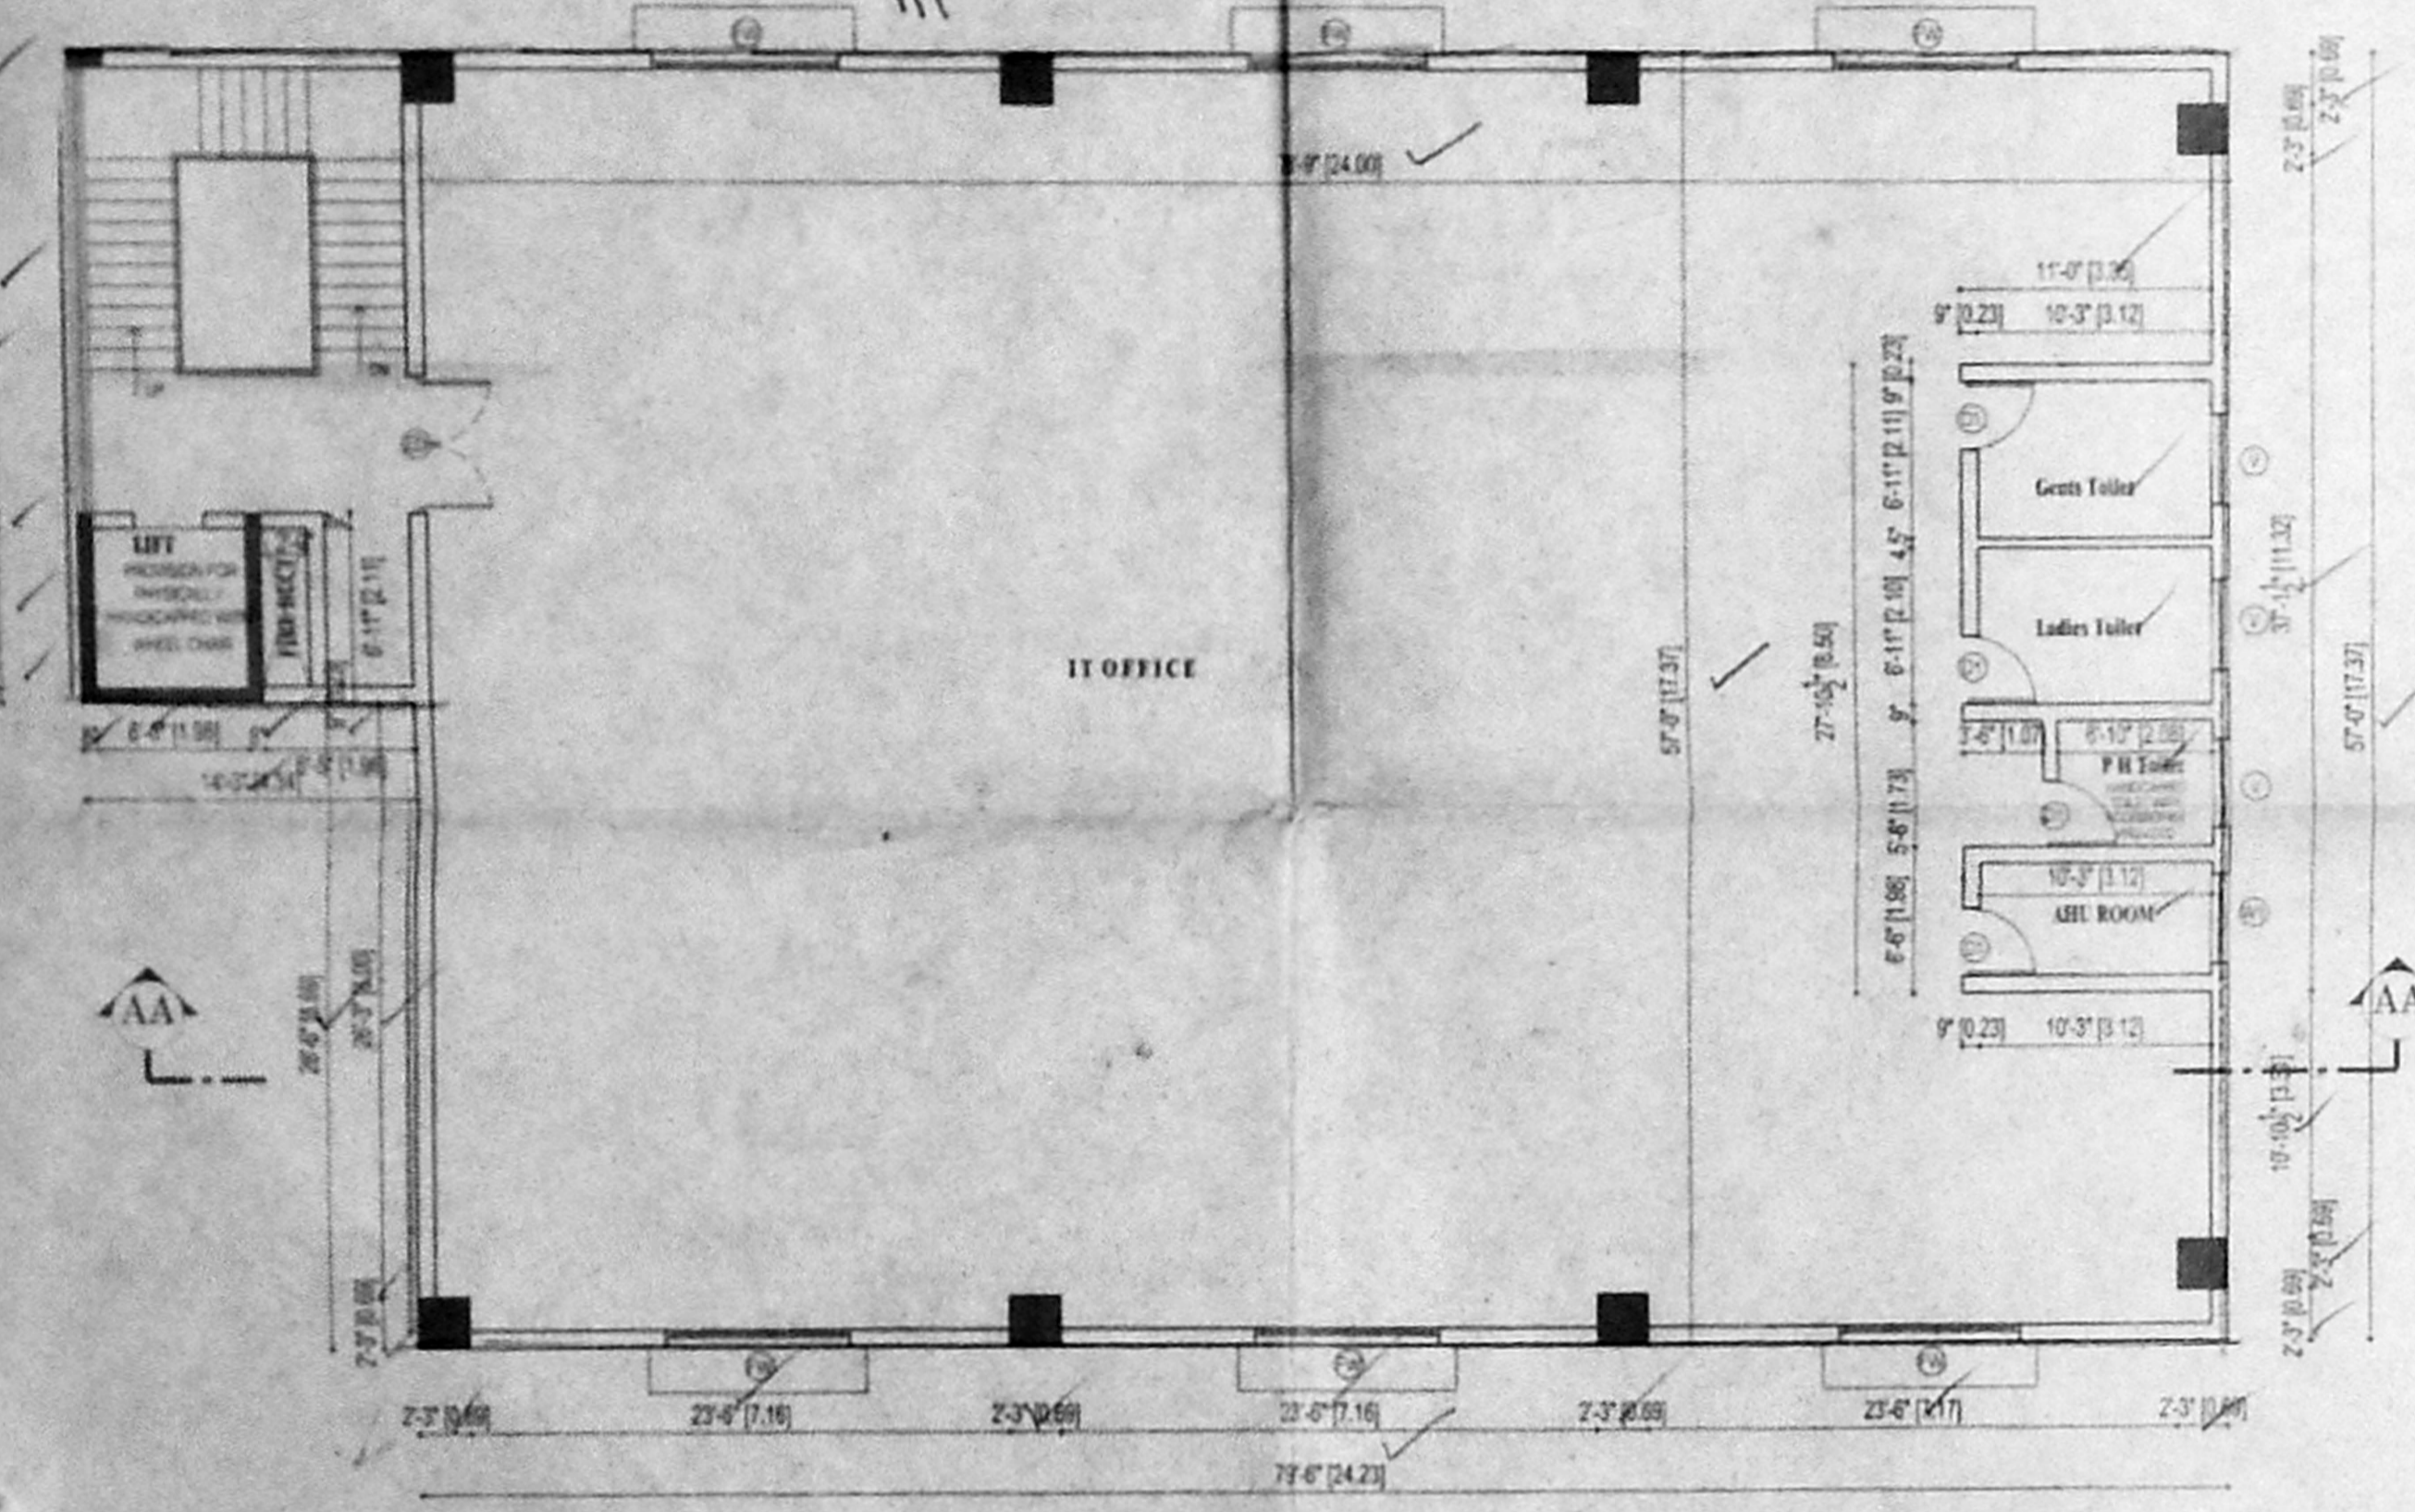

COLOR INDICATION
PROPOSED BUILDING
PLOT BOUNDARY
ACCESS ROAD
SEWER LINE

OWNER'S SIGNATURE
MR. MANOJ LULLA
MANAGING DIRECTOR

LICENSED SURVEYOR
ARCHITECT LICENSED SURVEYOR
CLASS 1 (NO. P.A. 11)
62, C.P. RAMASWAMY ROAD
MAMBALAM, CHENNAI - 600 018
TEL. NO. 24997465, 24991308

nataraj & venkat associates
Architects
62, C.P. Ramaswamy Road
Chennai - 18.
Tel. 499 74 65

JOB TITLE
PROPOSED IT OFFICE
FOR M/S. EMERALD GRATING PVT LTD
PLOT NO. 42, NORTH PHASE,
GUNDY INDUSTRIAL ESTATE,
ADYAR VILLAGE, MAMBALAM
GUNDY TALUK, CHENNAI DISTRICT
S.NO - 6 (PART) BLOCK NO - 2
ALANDUR.

DRAWING TITLE
CORPORATION DRAWING

DRAWN: K.C.K. CHECKED:
SCALE: 1" = 8' - 0" DATE: 01-06-2006

001