
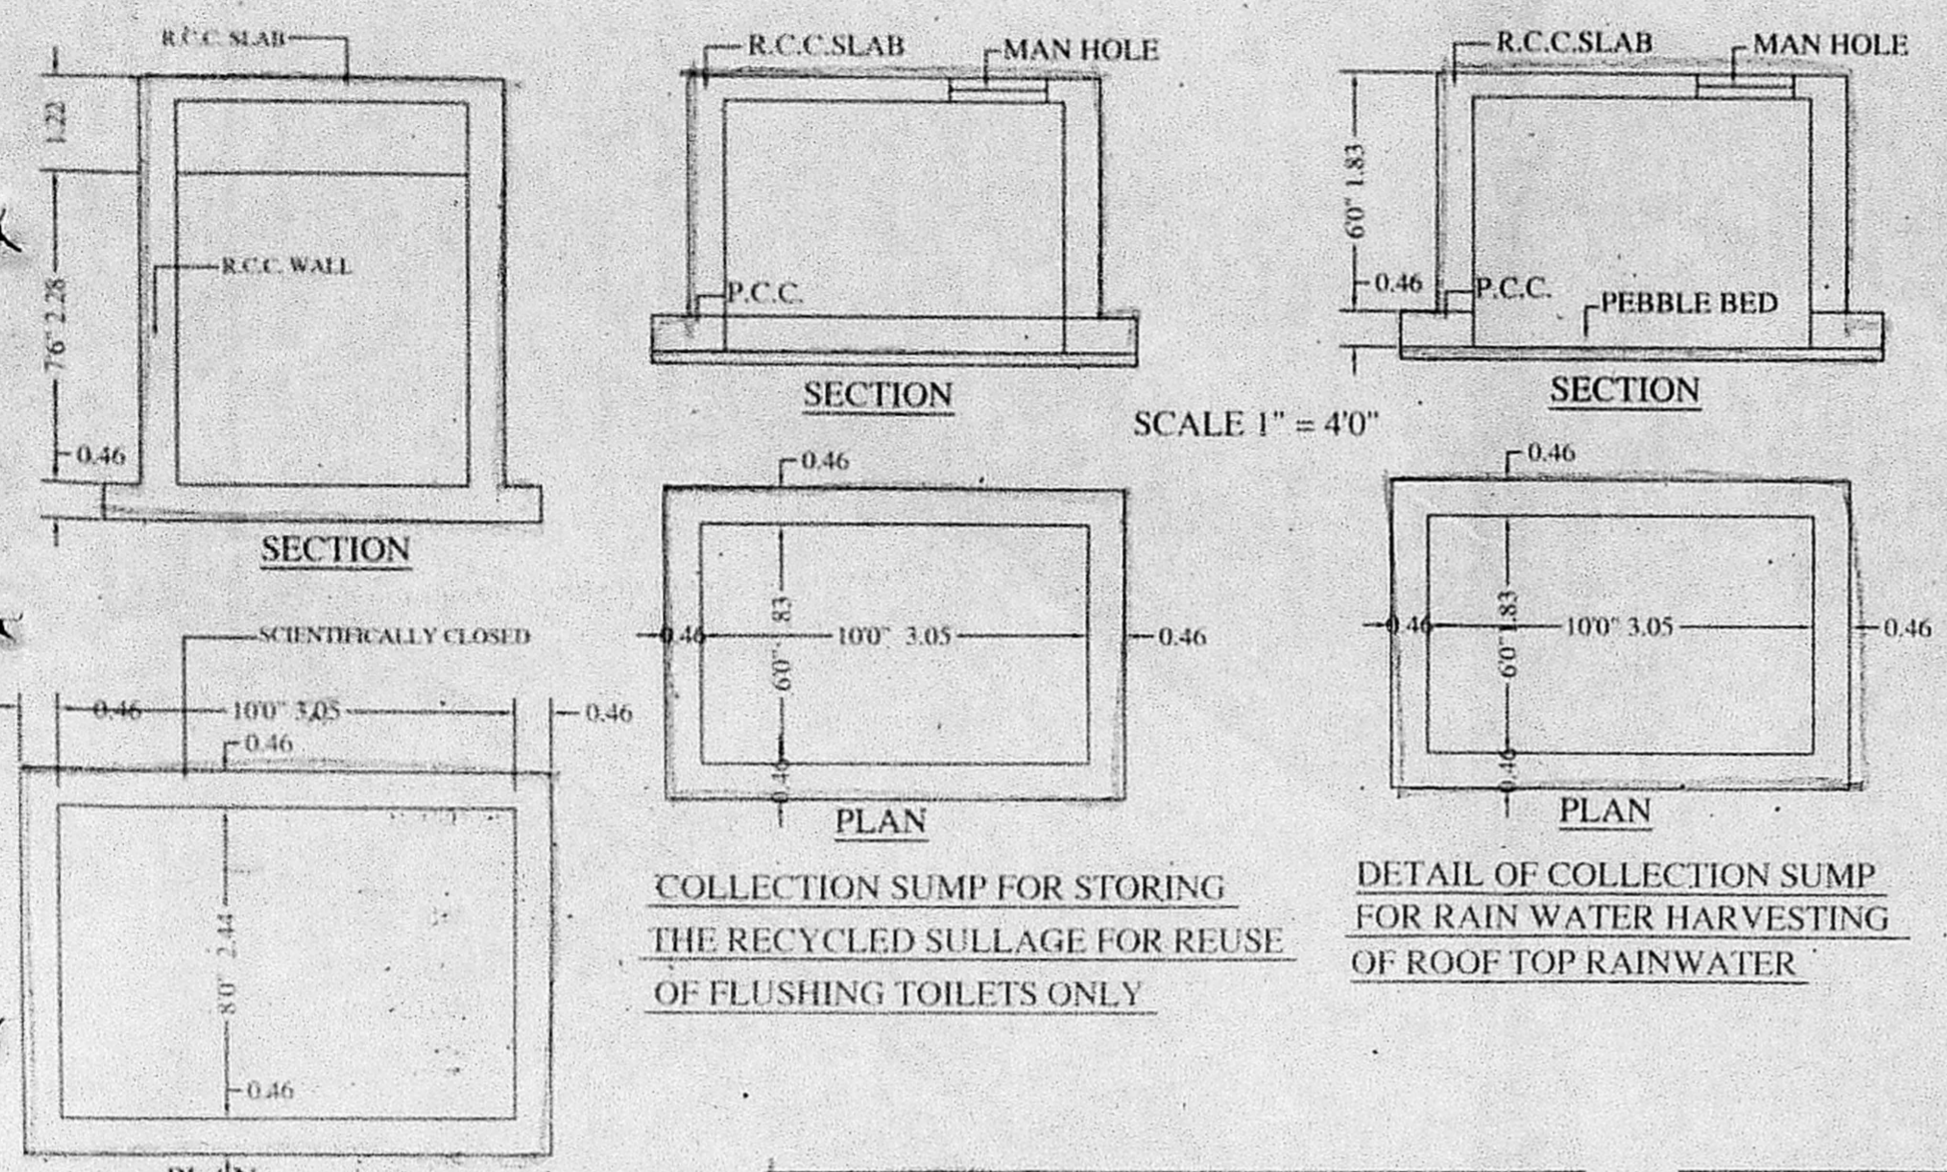


PLAN SHOWING THE PROPOSED RESIDENTIAL BUILDING AT
 DOOR NO : 213, 214 & 215
 OLD DOOR NO - 107, PETERS ROAD,
 ROYAPETTAH, CHENNAI-600014.
 IN R.S.NO.1284/14, 1284/29 & 1284/30,
 BLOCK NO : 26. OF

TRIPLICATED BY (P)
 GREATER CHENNAI CORPORATION, 02.7.19.2016
 DIVISION ZONE IX

கூர்ந்தாய்வு
 தி. 2.3.17
 2.3.17
 2.3.17


அலுவலகப் படி

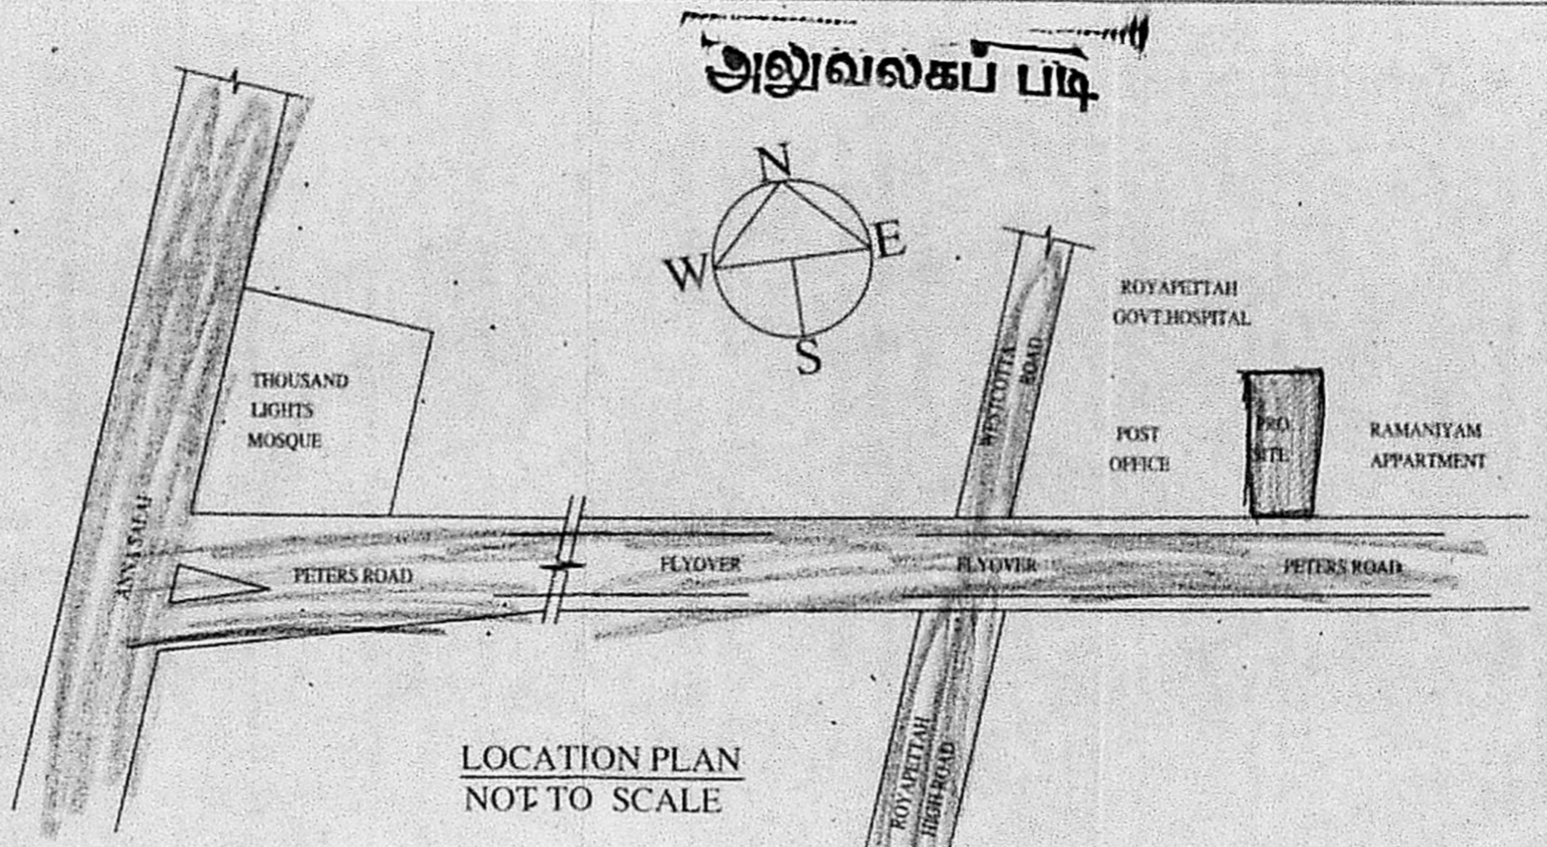

COLLECTION SUMP FOR STORING THE RECYCLED SULLAGE FOR REUSE OF FLUSHING TOILETS ONLY

DETAIL OF COLLECTION SUMP FOR RAIN WATER HARVESTING OF ROOF TOP RAIN WATER

திட்ட வரைபட அனுமதி
 இவ்வலுவலகக் கட்ட எண் 02.7.19.2016...
 நாள் 2.3.2017ல் குறிப்பிடப்பட்டுள்ள
 வரையறைகளுக்கு உட்பட்டது.
 13/3/2017
 உறுப்பினர் செயலாற்றக்காத
 சென்னைப் பெருநகர் வளர்ச்சிக் குழுமம்,
 சென்னை - 600 008.

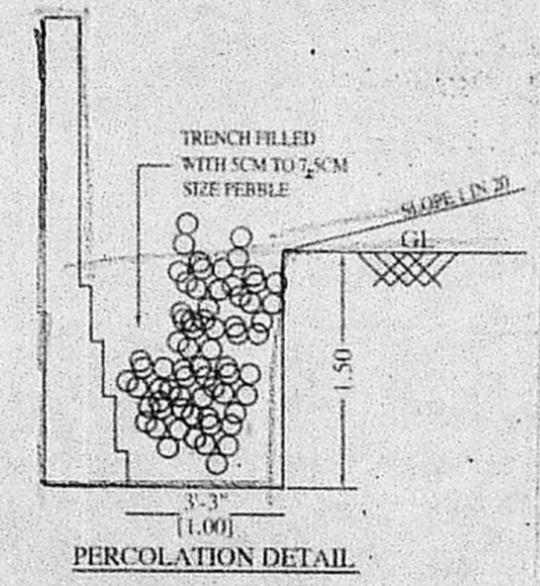


SCHEDULE OF JOINERIES


ED	ENTRANCE DOOR	3'6" X 7'0"
D	DOOR	3'0" X 7'0"
D1	DOOR	2'6" X 7'0"
W	WINDOW	6'0" X 4'0"
W1	WINDOW	4'0" X 4'0"
W2	WINDOW	3'0" X 4'0"
FW	FRENCH WINDOW	6'0" X 6'0"
V	VENTILATOR	2'0" X 2'0"
FD	FRENCH DOOR	7'0" X 7'0"
RS	ROLLING SHUTTER	10'0" X 7'0"

SCALE 1" = 8'0" OR 1:100




PROPOSED ROAD BOUNDARY

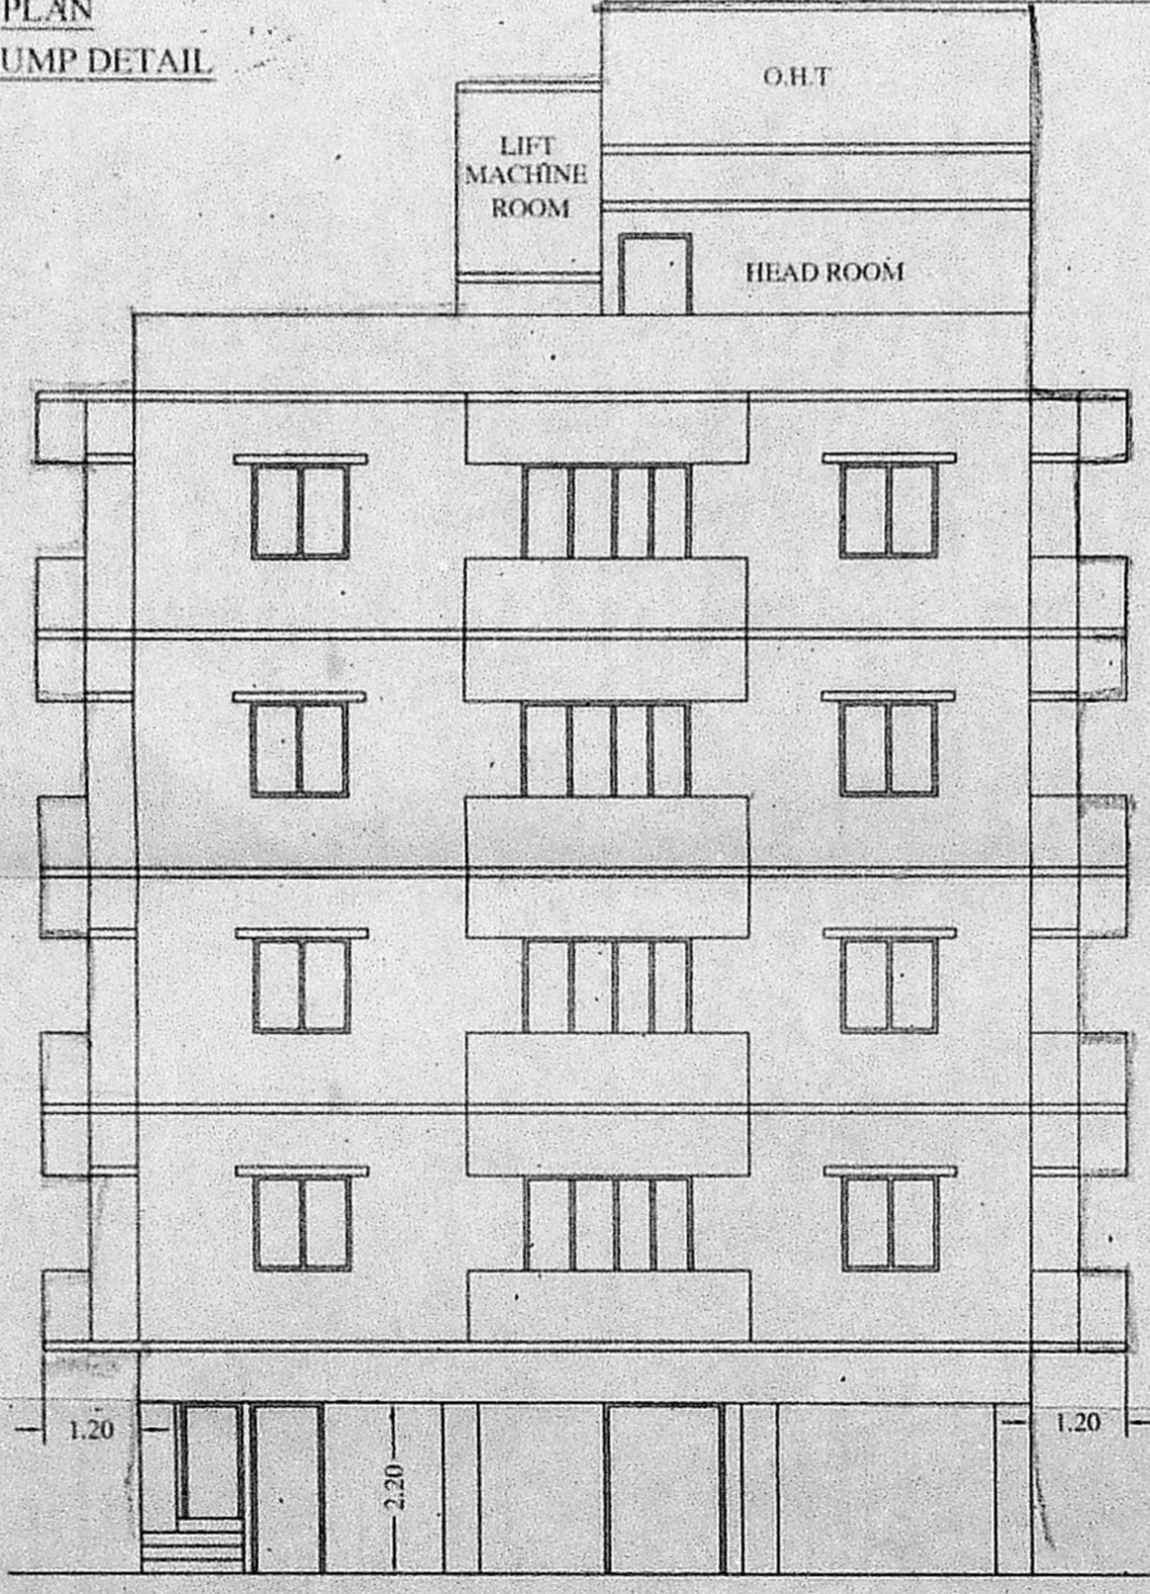

ELEVATION

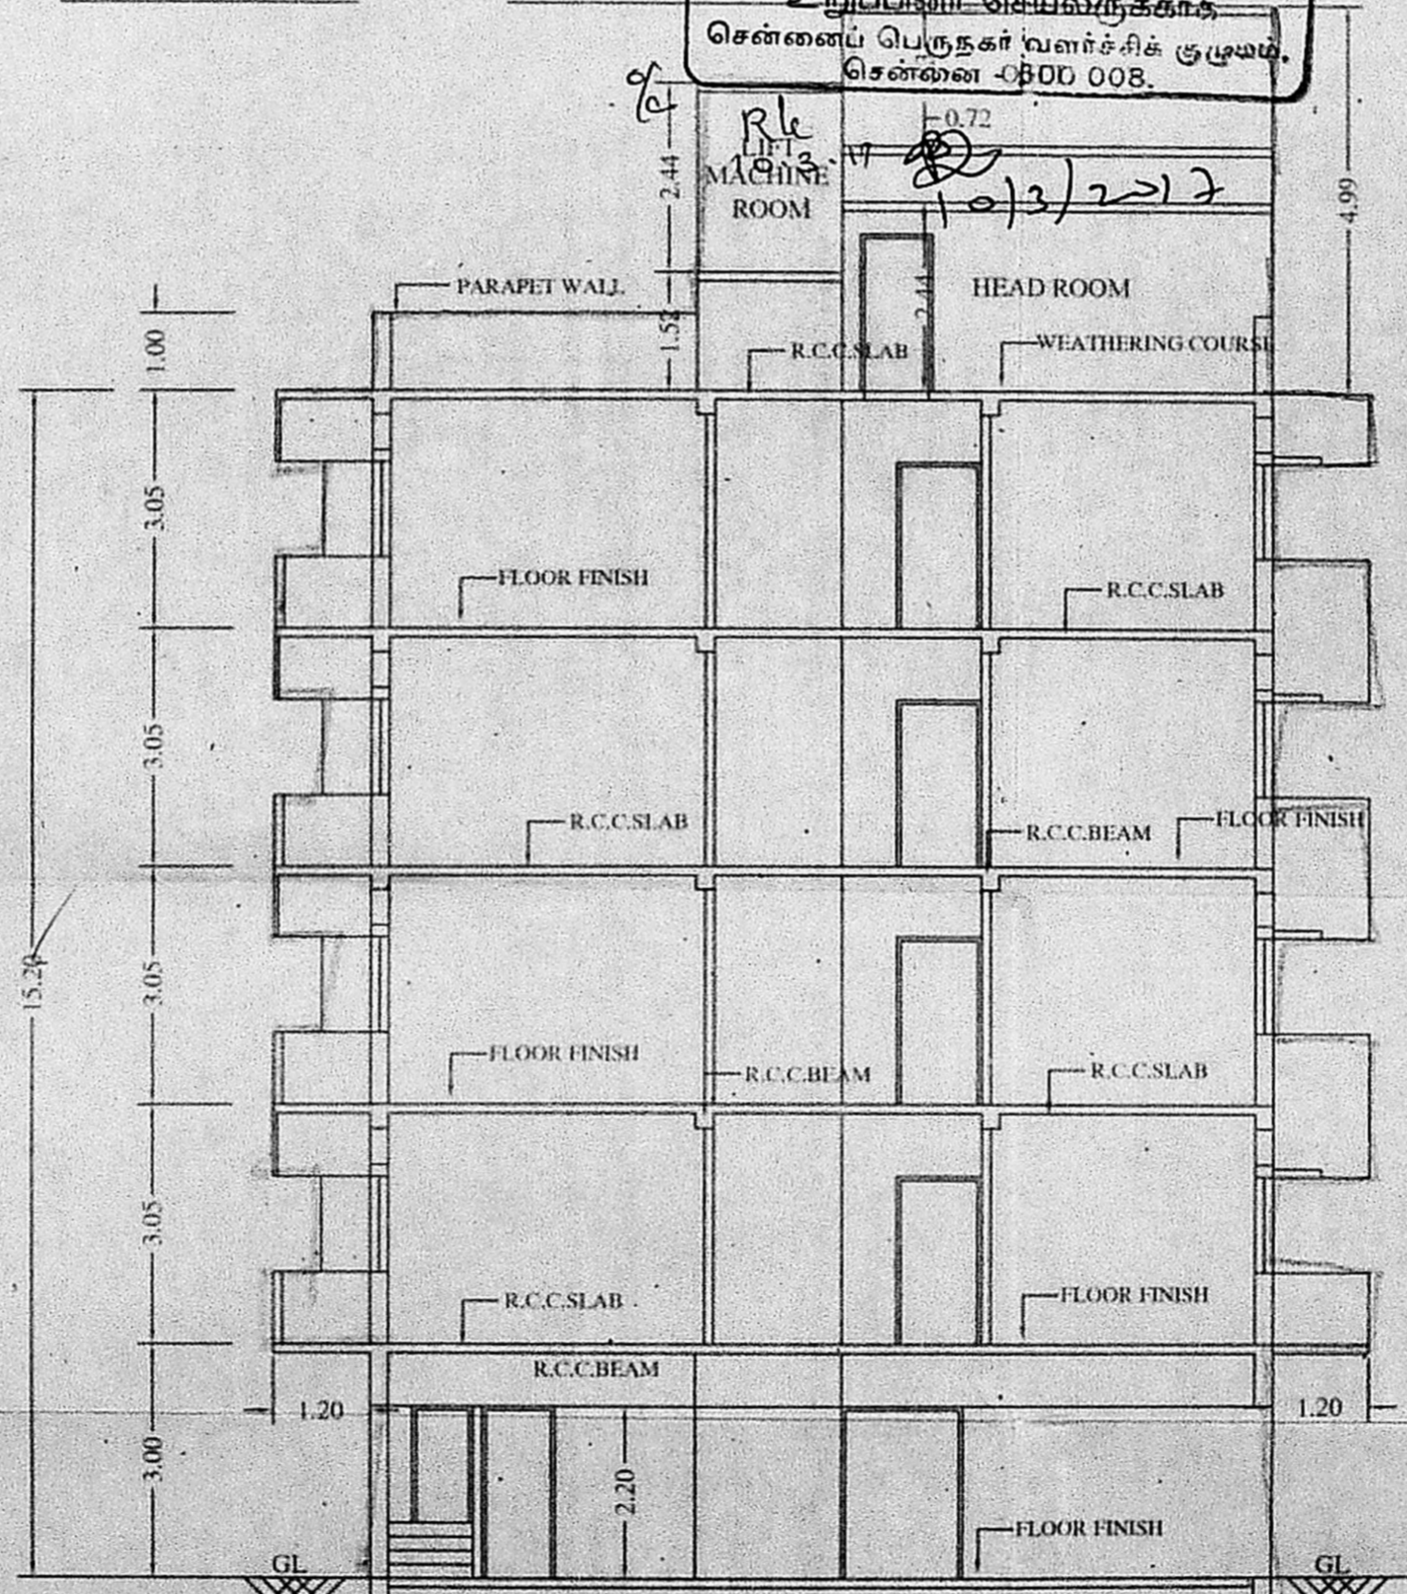

SECTION ON AB

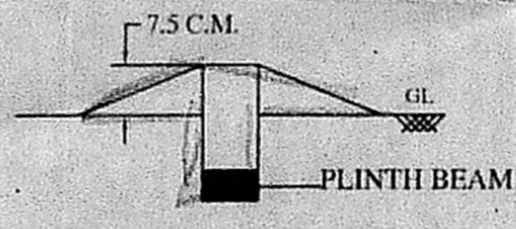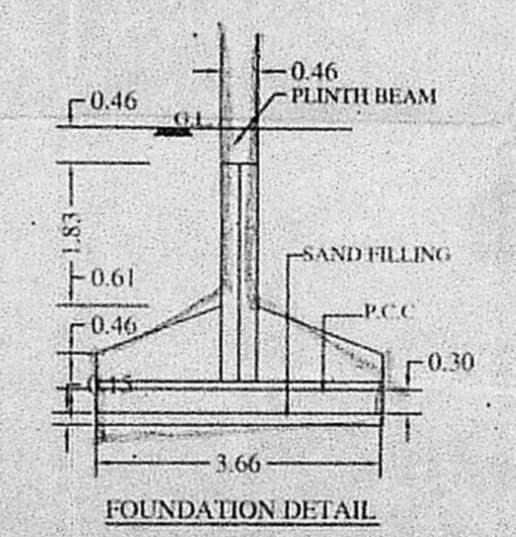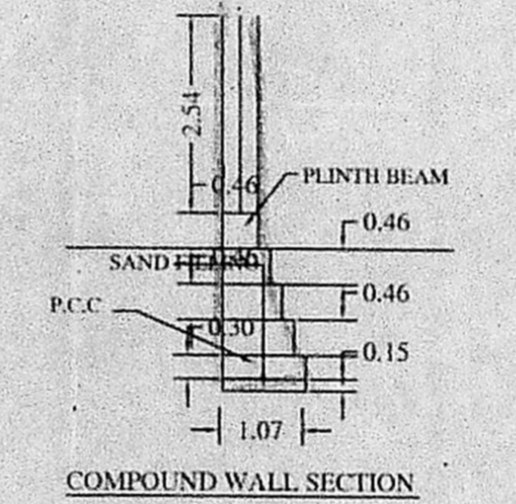

DWARF WALL DETAILS

OWNER (S)

K. Anitha, B.Arch.,
 Reg. No. CA/2011/53789
 No.1, Seodiamannpet Street, Saidapet,
 Chennai - 600 015. Ph: 98410 85289
 E-mail ID : anitha9489@yahoo.co.in

LICENSED SURVEYOR