

FLOOR NAME	SQM
GROUND FLOOR	175.19 ✓
FIRST FLOOR	497.52 ✓
SECOND FLOOR	525.25 ✓
THIRD FLOOR	512.93 ✓
EXCESS NON FSI AREA	-420.40 ✓
TOTAL	2131.37 ✓
F.S.I - 1.928	

CARPARKING SHOW ROOM - 19 NOS

OFFICE SPACE - 6 NOS

PROVIDED CARPARKING - 27NOS

SCHEDULE OF JOINERY :

MD - DOOR	1.37 x 2.13
D - DOOR	1.20 x 2.13
D1 - DOOR	0.91 x 2.13
D2 - DOOR	0.76 x 2.13
V1 - VENTILATOR	2.44 x 0.76
V2 - VENTILATOR	1.22 x 0.76
EF - EXHAUST FAN	1.50 x 0.76

SPECIFICATION :

- \* COLUMN FOOTING FOUNDATION LAID OVER THE SAND FILLING AND P.C.C. 1:4:8 MAT.
- \* ALL COLUMNS ARE CONNECTED WITH PLINTH BEAM AND ROOF BEAM.
- \* P.C.C. 1:4:8 LAID OVER THE SAND FILLING FOR MOSAIC FLOORING.
- \* BRICKWORK IN BASEMENT AND SUPERSTRUCTURE WITH C.M. 1:5 MIX.
- \* R.C.C. 1:2:4 MIXED LINTEL LAID OVER THE DOORS, WINDOWS AND OPENINGS.
- \* ALL WALLS AND CEILINGS ARE PLASTERED WITH C.M. 1:5 MIX.
- \* JOINERY ARE MADE IN STEEL ARE FIRST CLASS TEAK WOOD.
- \* ROOF COVERED BY R.C.C. 1:2:4 MIXED FLAT SLAB.
- \* PARAPET WALL LAID ALL OVER THE BUILDING.
- \* WEATHERING COURSE LAID IN PROPER MIX AND SLOPE WITH WATER PROOFING COMPOUND.

No Of Carparking - 27 Nos

Two Wheeler parking - 43Nos



COLOUR INDEX :

PROPOSED BUILDING	
EXISTING ROAD	
SITE BOUNDARY	


OWNER : *J. S. Srinivasan*

*M. J. M.*  
Cell: 9449801000  
9962107980  
A. M. AJAYKUMAR, M. Arch  
ARCHITECT-CA/2012/55999  
Ten Square Mall-100' Ft Road,  
Shop No: 302, Hind Floor,  
Jawaharal Nehru Road,  
(Near CMBT Bus Stand)  
Koyambedu, Chennai-107.


LICENSED SURVEYOR / ARCHITECT :

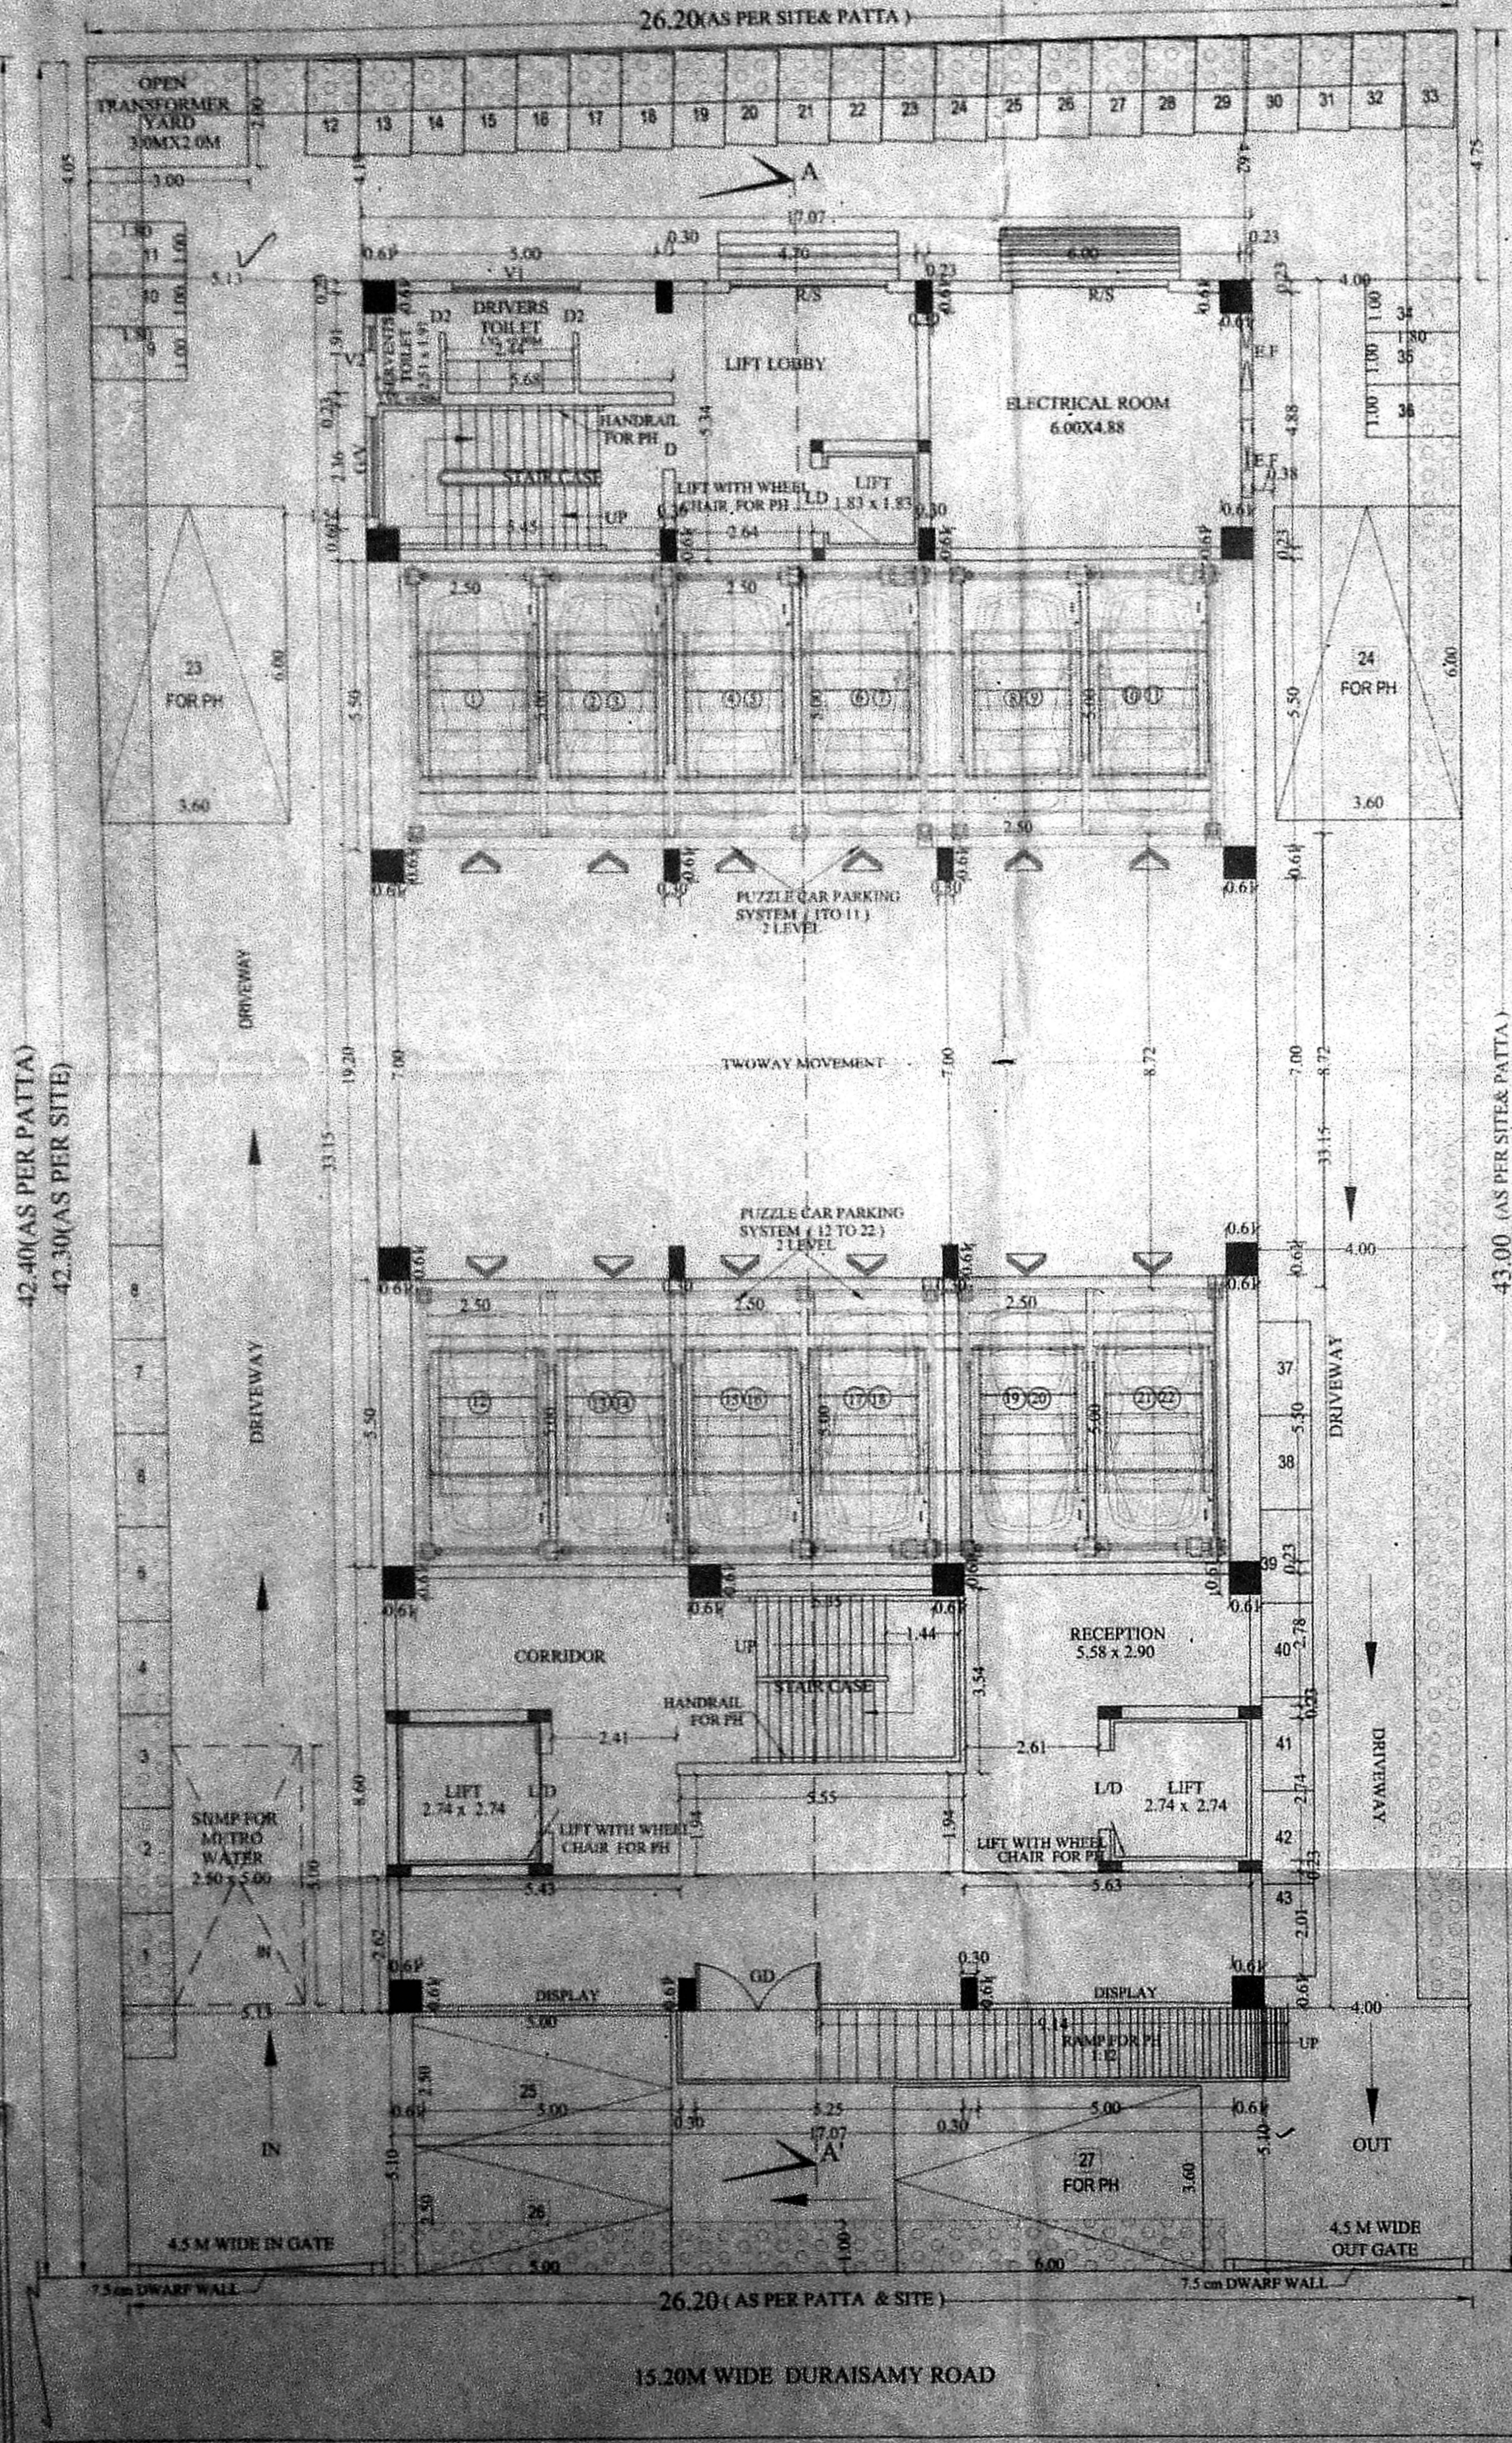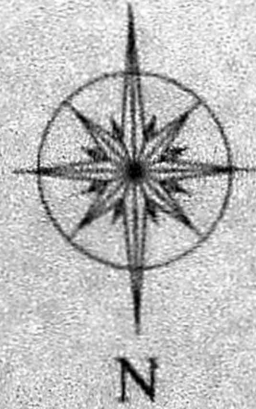


SITE CUM GROUND FLOOR PLAN

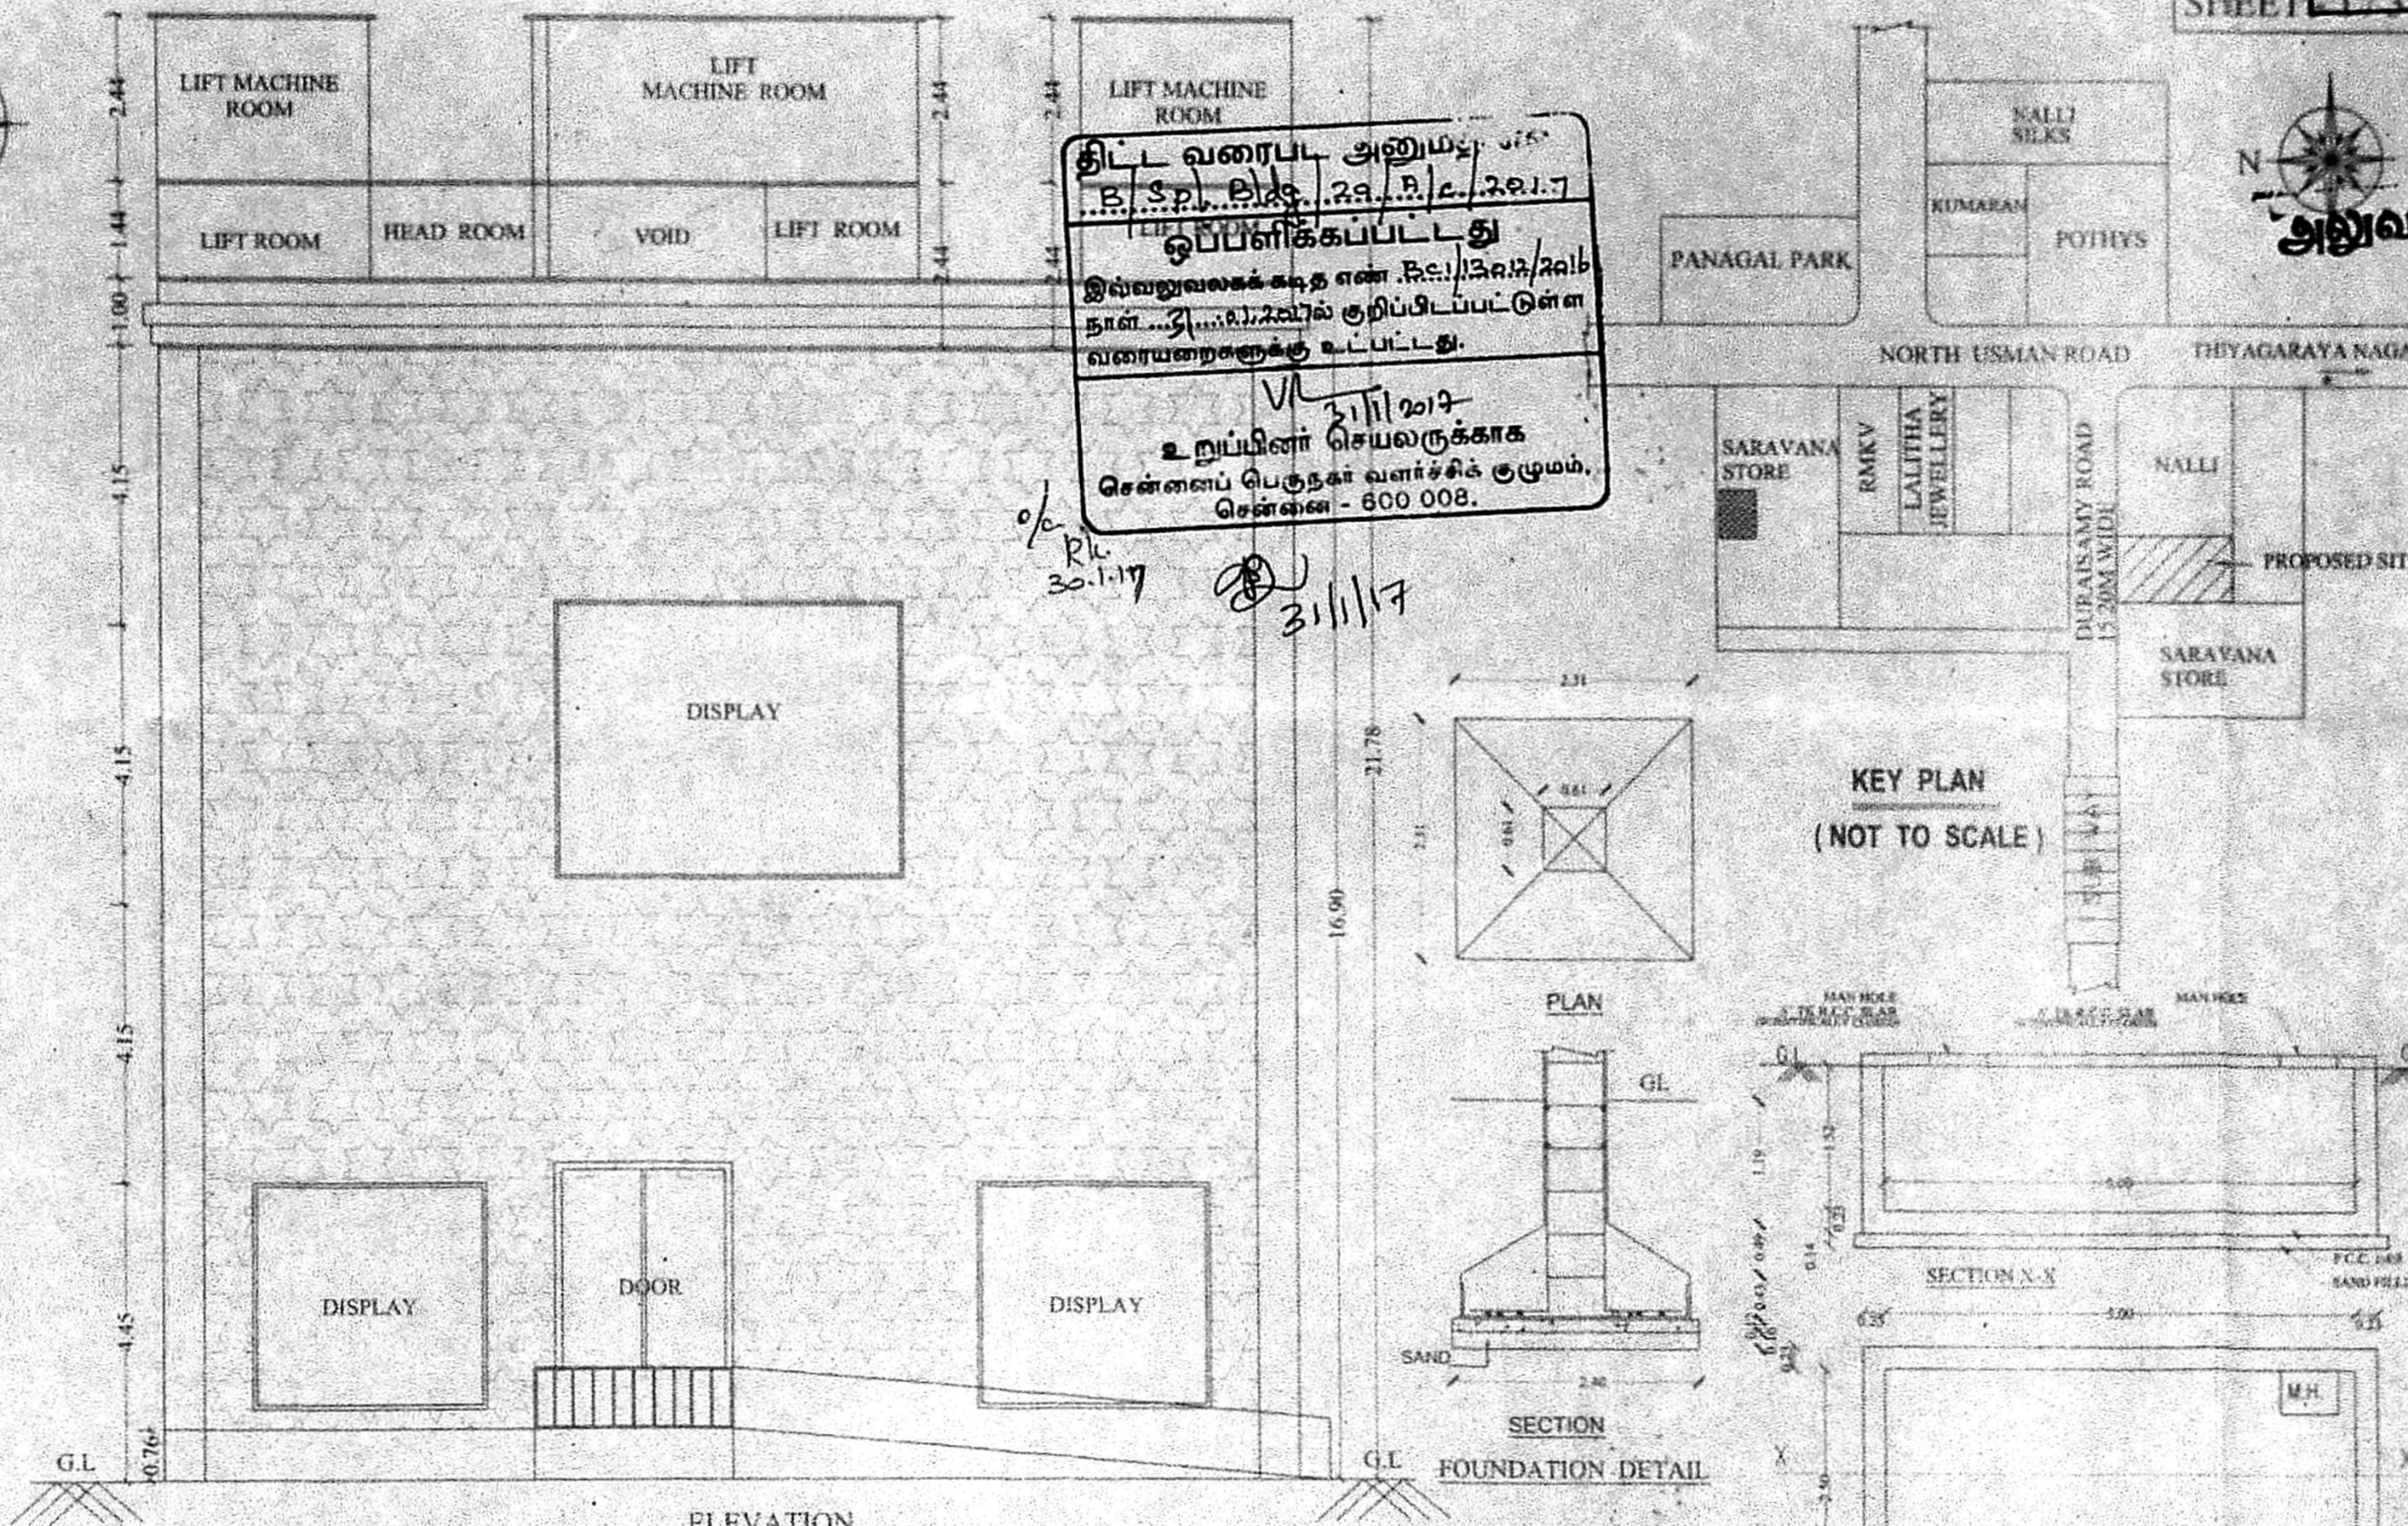

ELEVATION

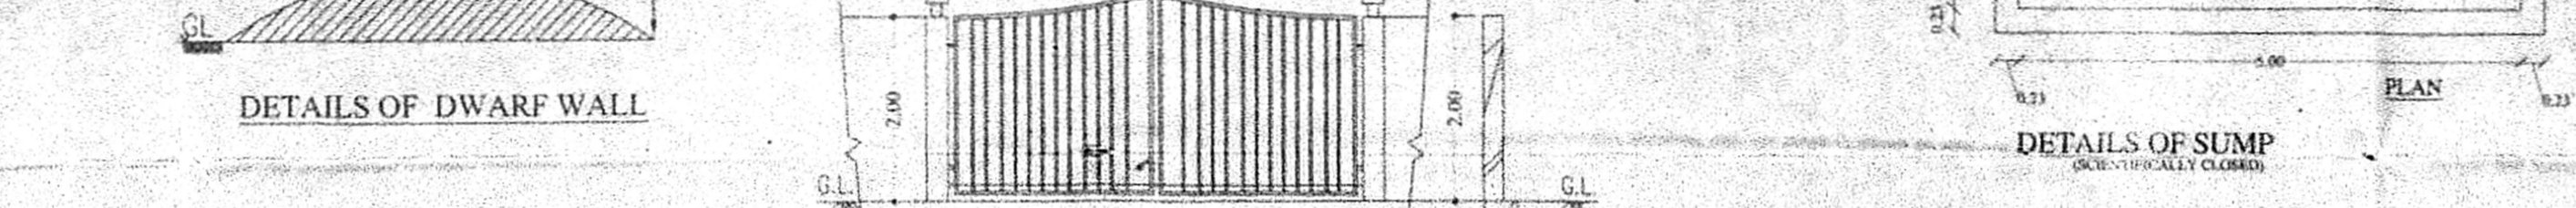

DETAILS OF DWARF WALL

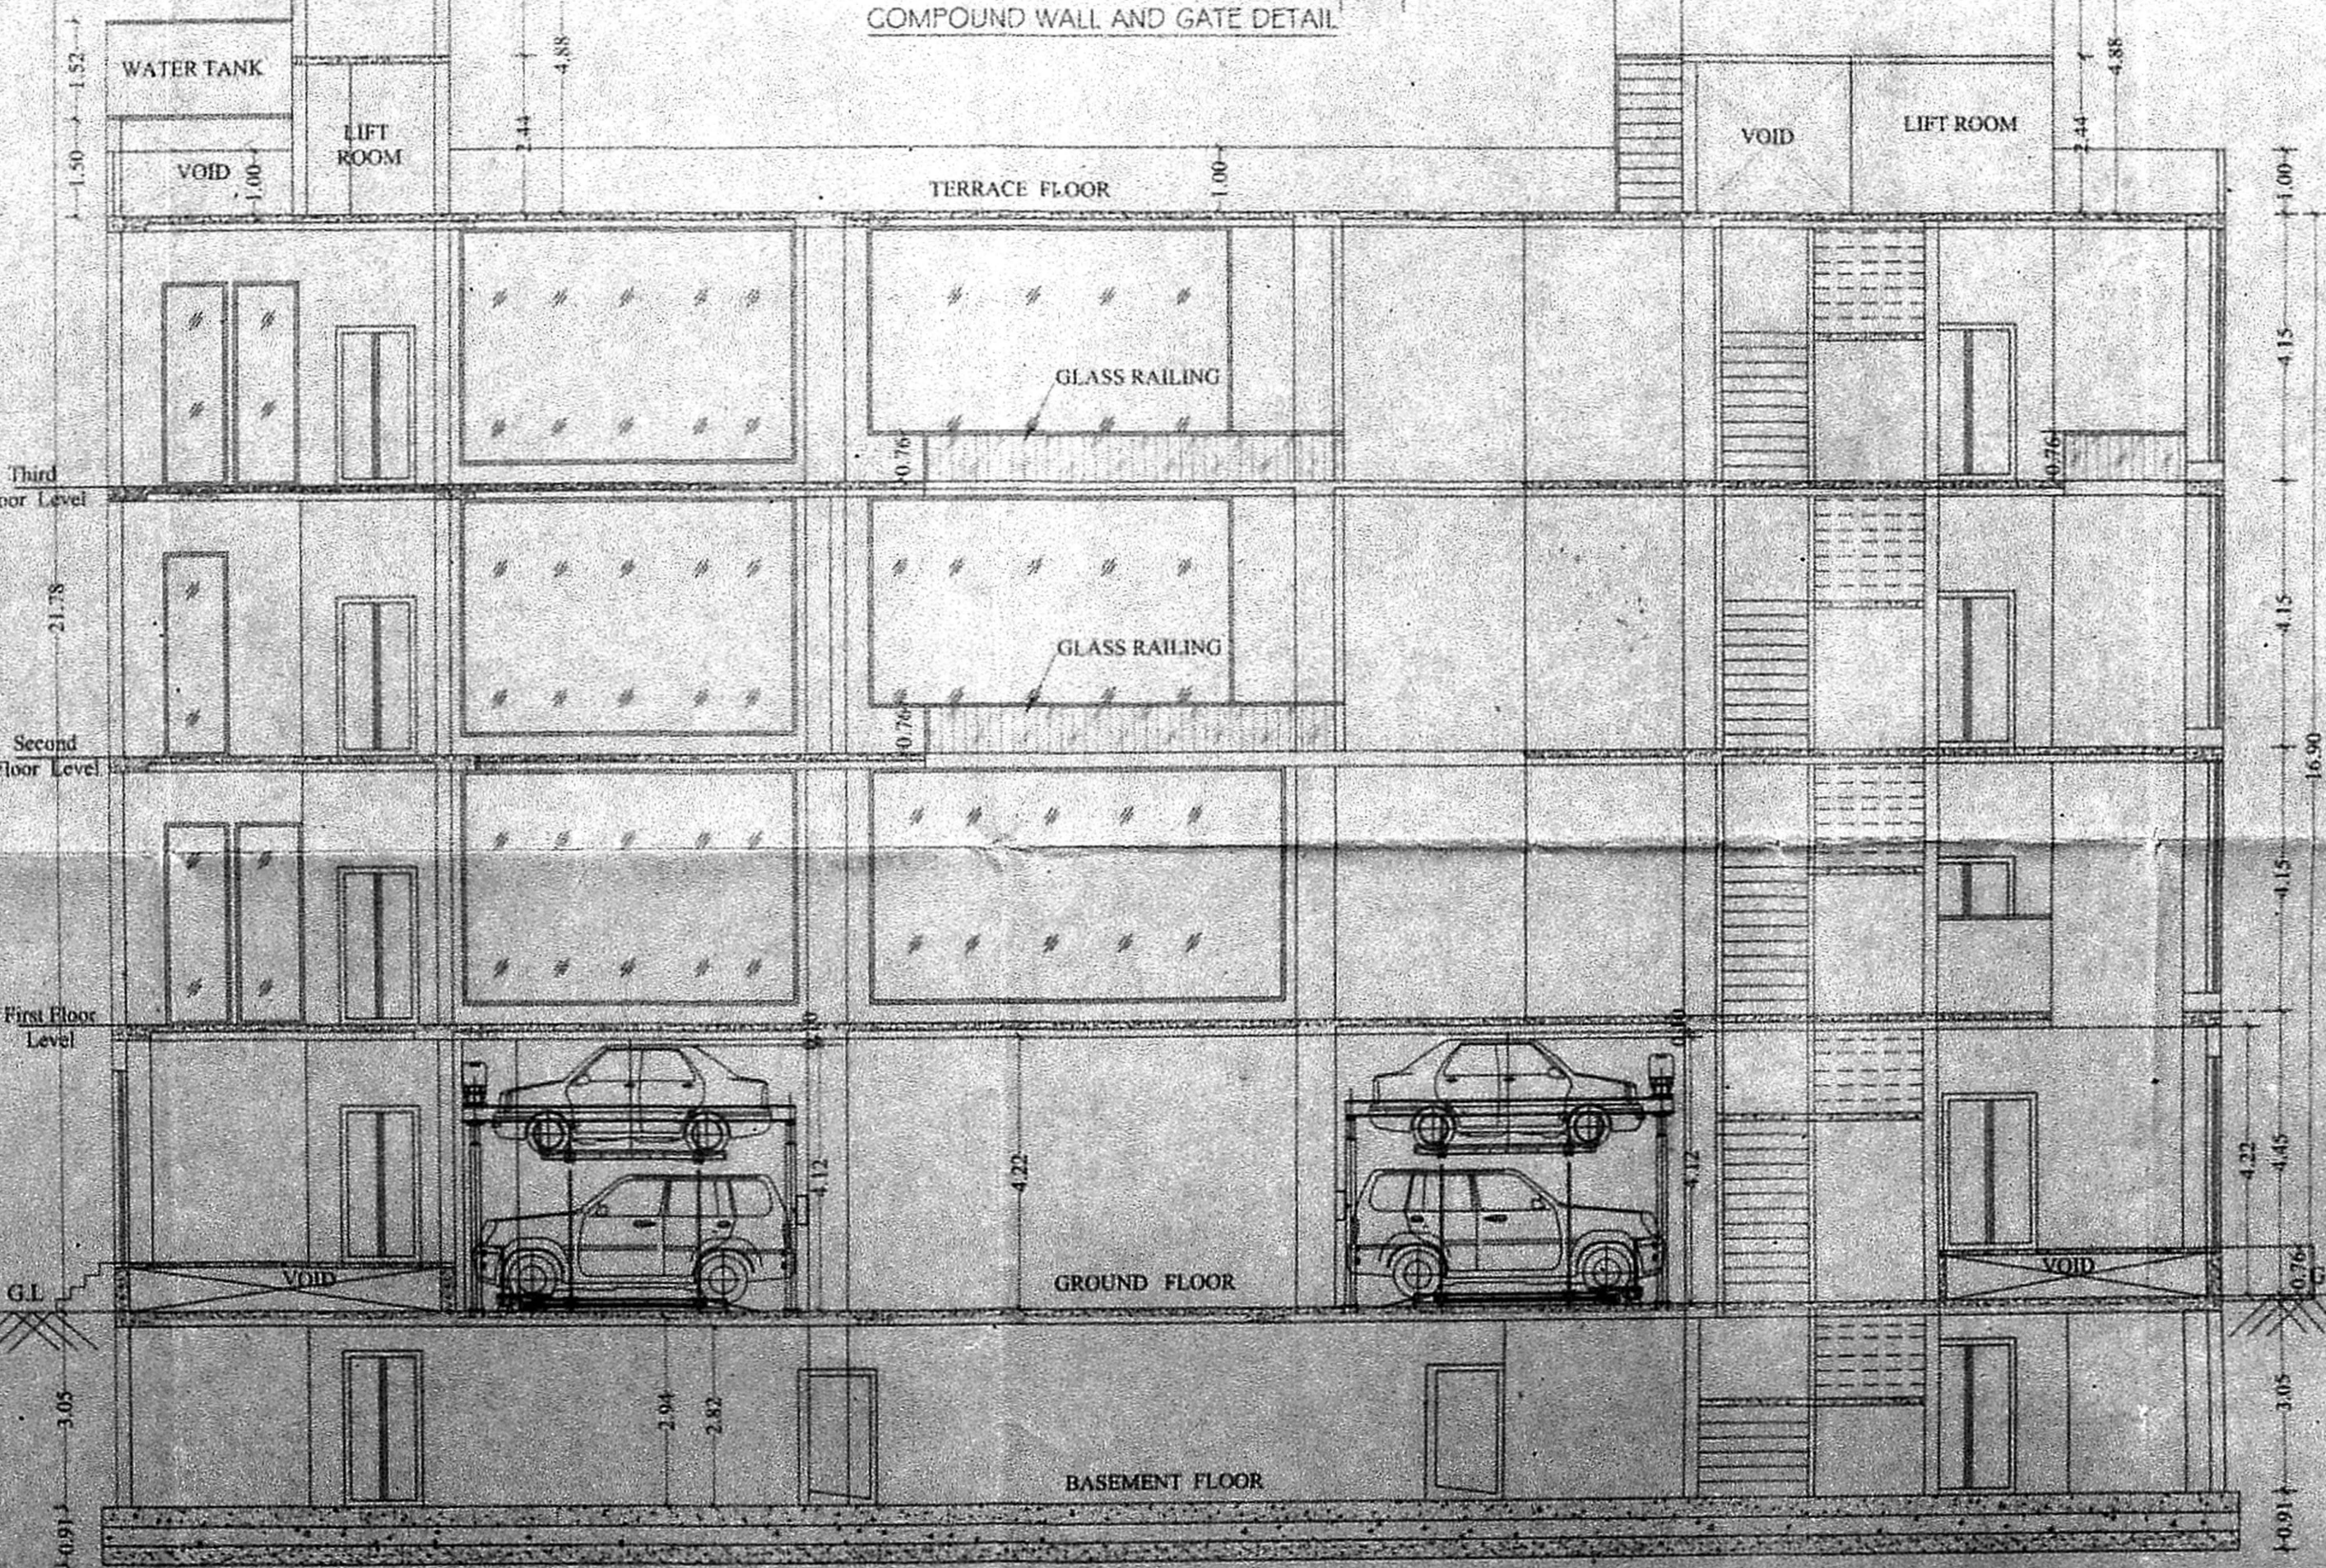

SECTION ON - AA'



