



சென்னை மாநகராட்சி, 2017
 திட்ட எண்: 13871/16
 திட்டம்: 2017
 திட்டம்: 2017

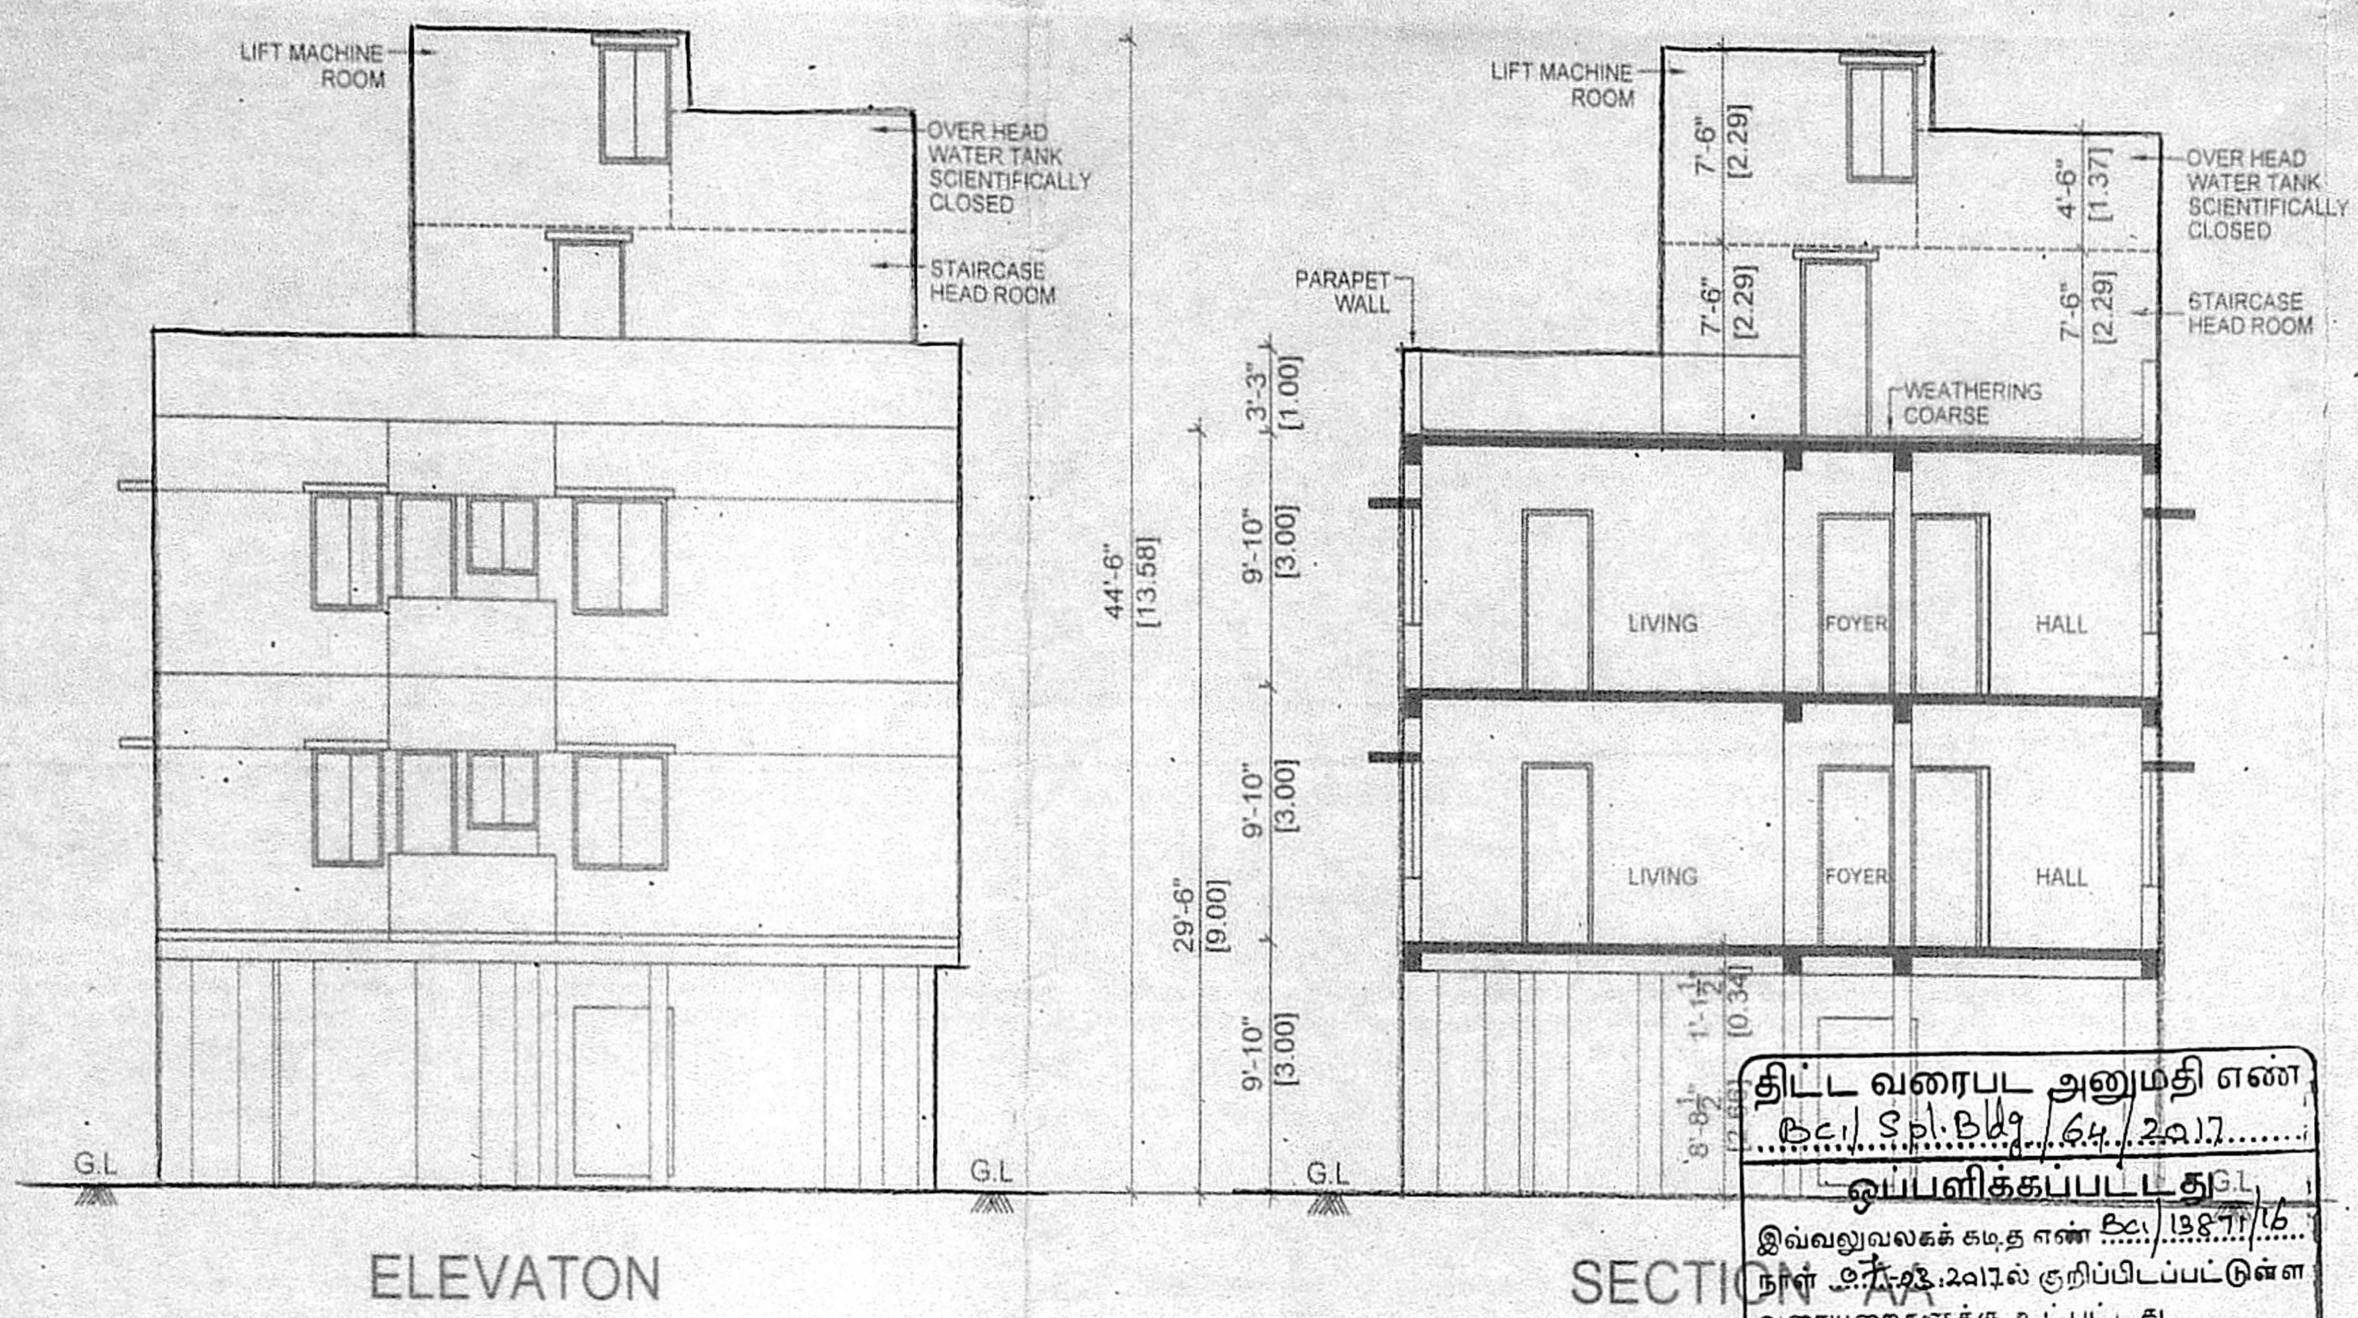


ELEVATION

SECTION


திட்ட வரைபட அனுமதி எண்: 13871/16
 திட்டம்: 2017
 திட்டம்: 2017
 உறுப்பினர் செயல்திட்டம்
 சென்னை மாநகராட்சி வசதி அமைச்சர்
 சென்னை - 2017

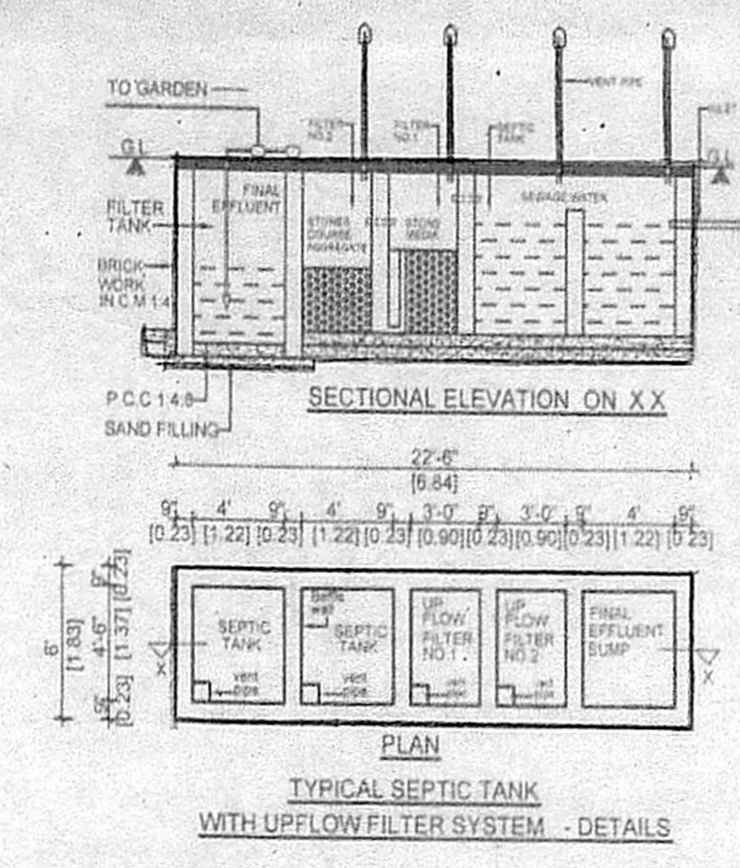


TYPICAL SEPTIC TANK WITH UPFLOW FILTER SYSTEM - DETAILS

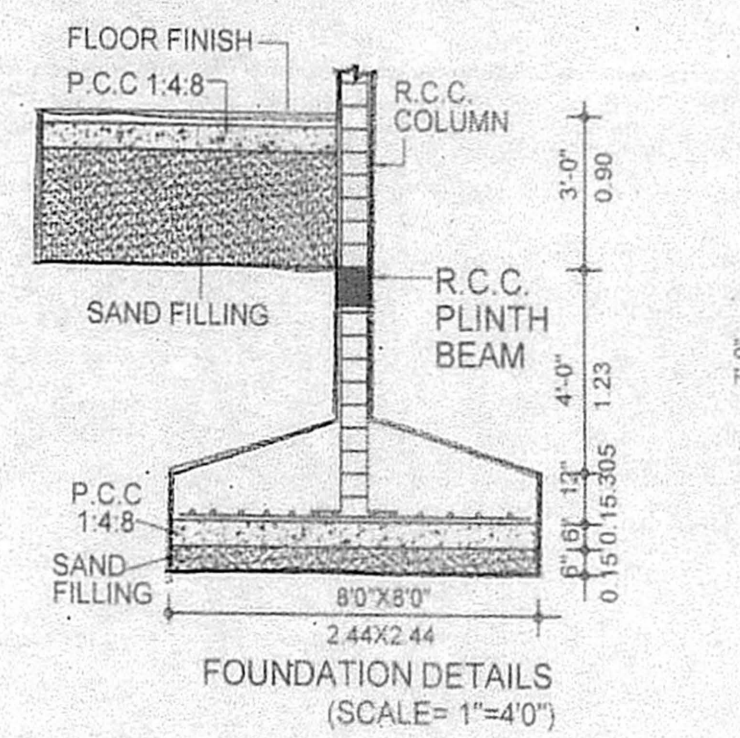


FOUNDATION DETAILS (SCALE=1:40)

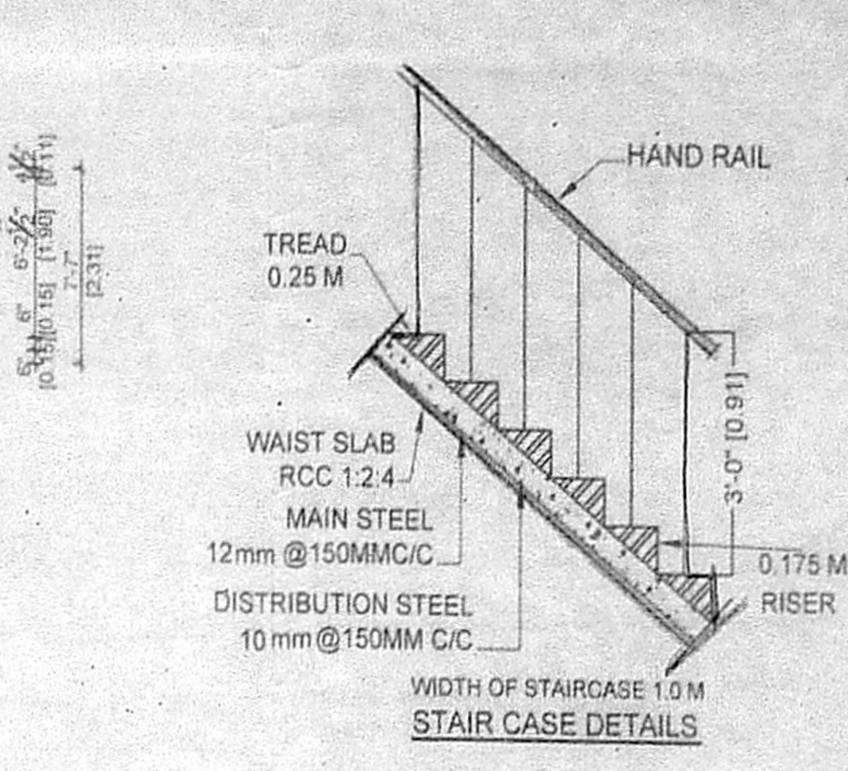


STAIR CASE DETAILS

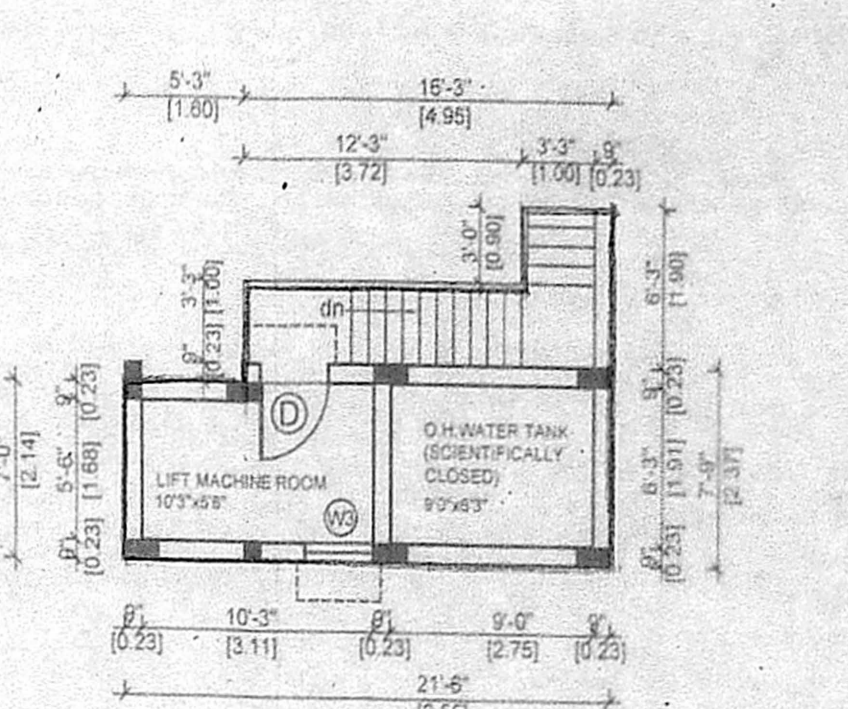


PLAN OF OVER HEAD WATER TANK & LIFT MACHINE ROOM

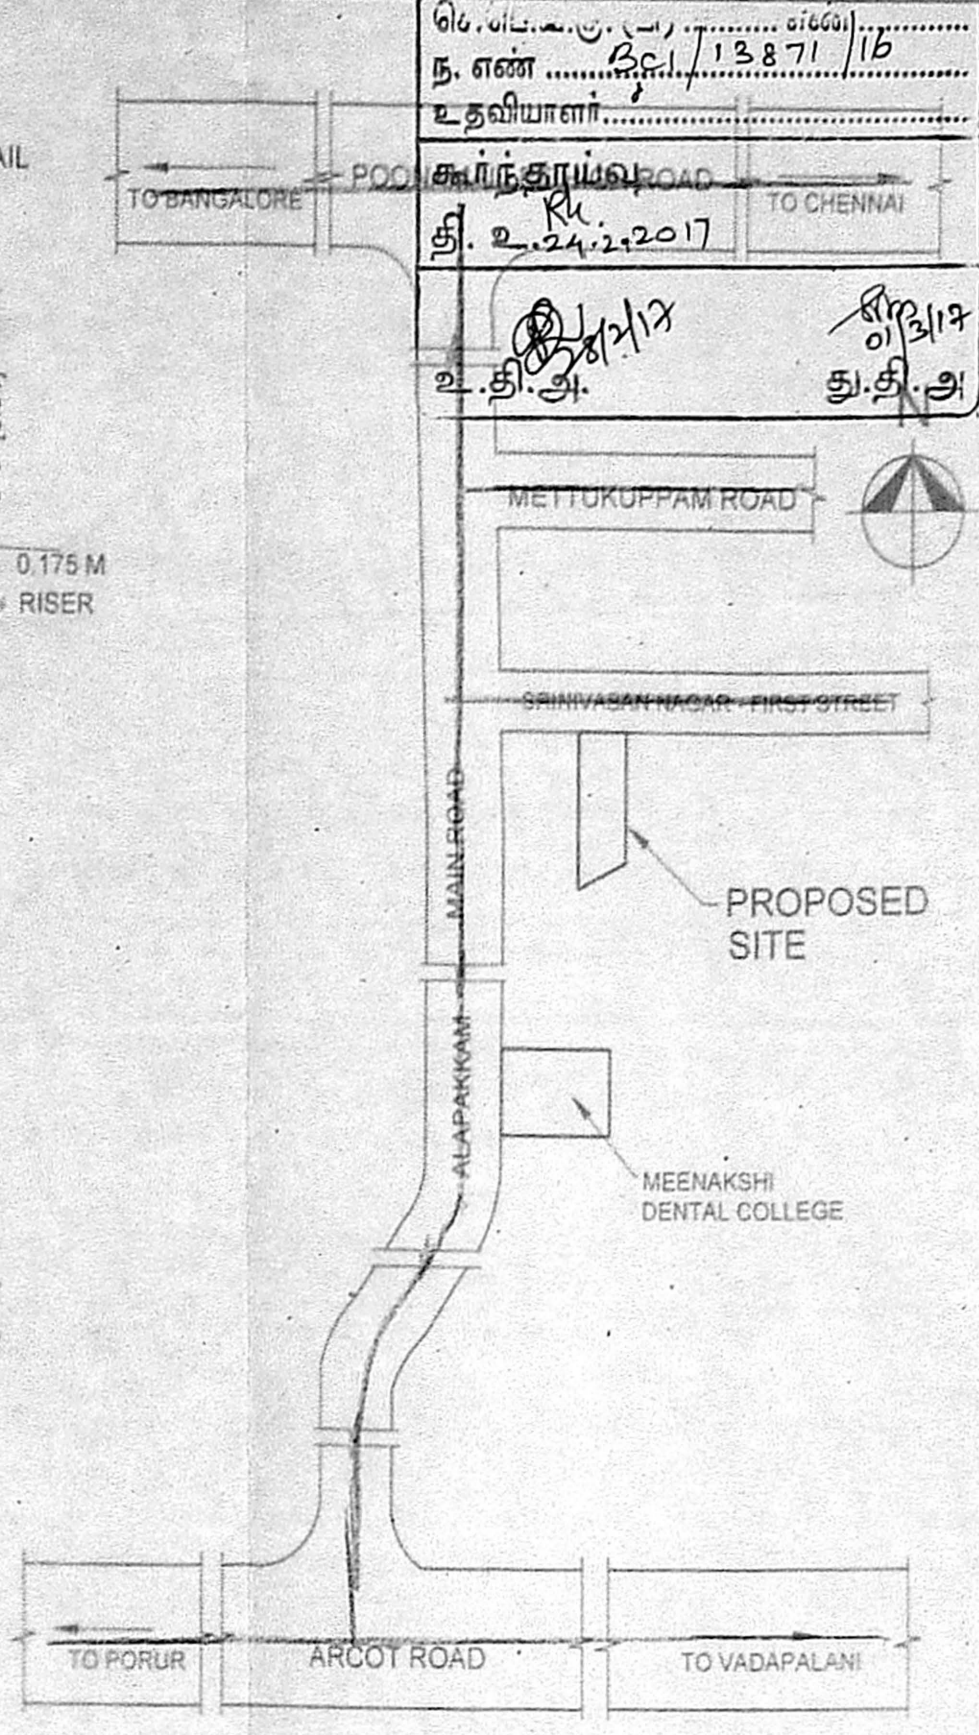


KEY PLAN (NOT TO SCALE)

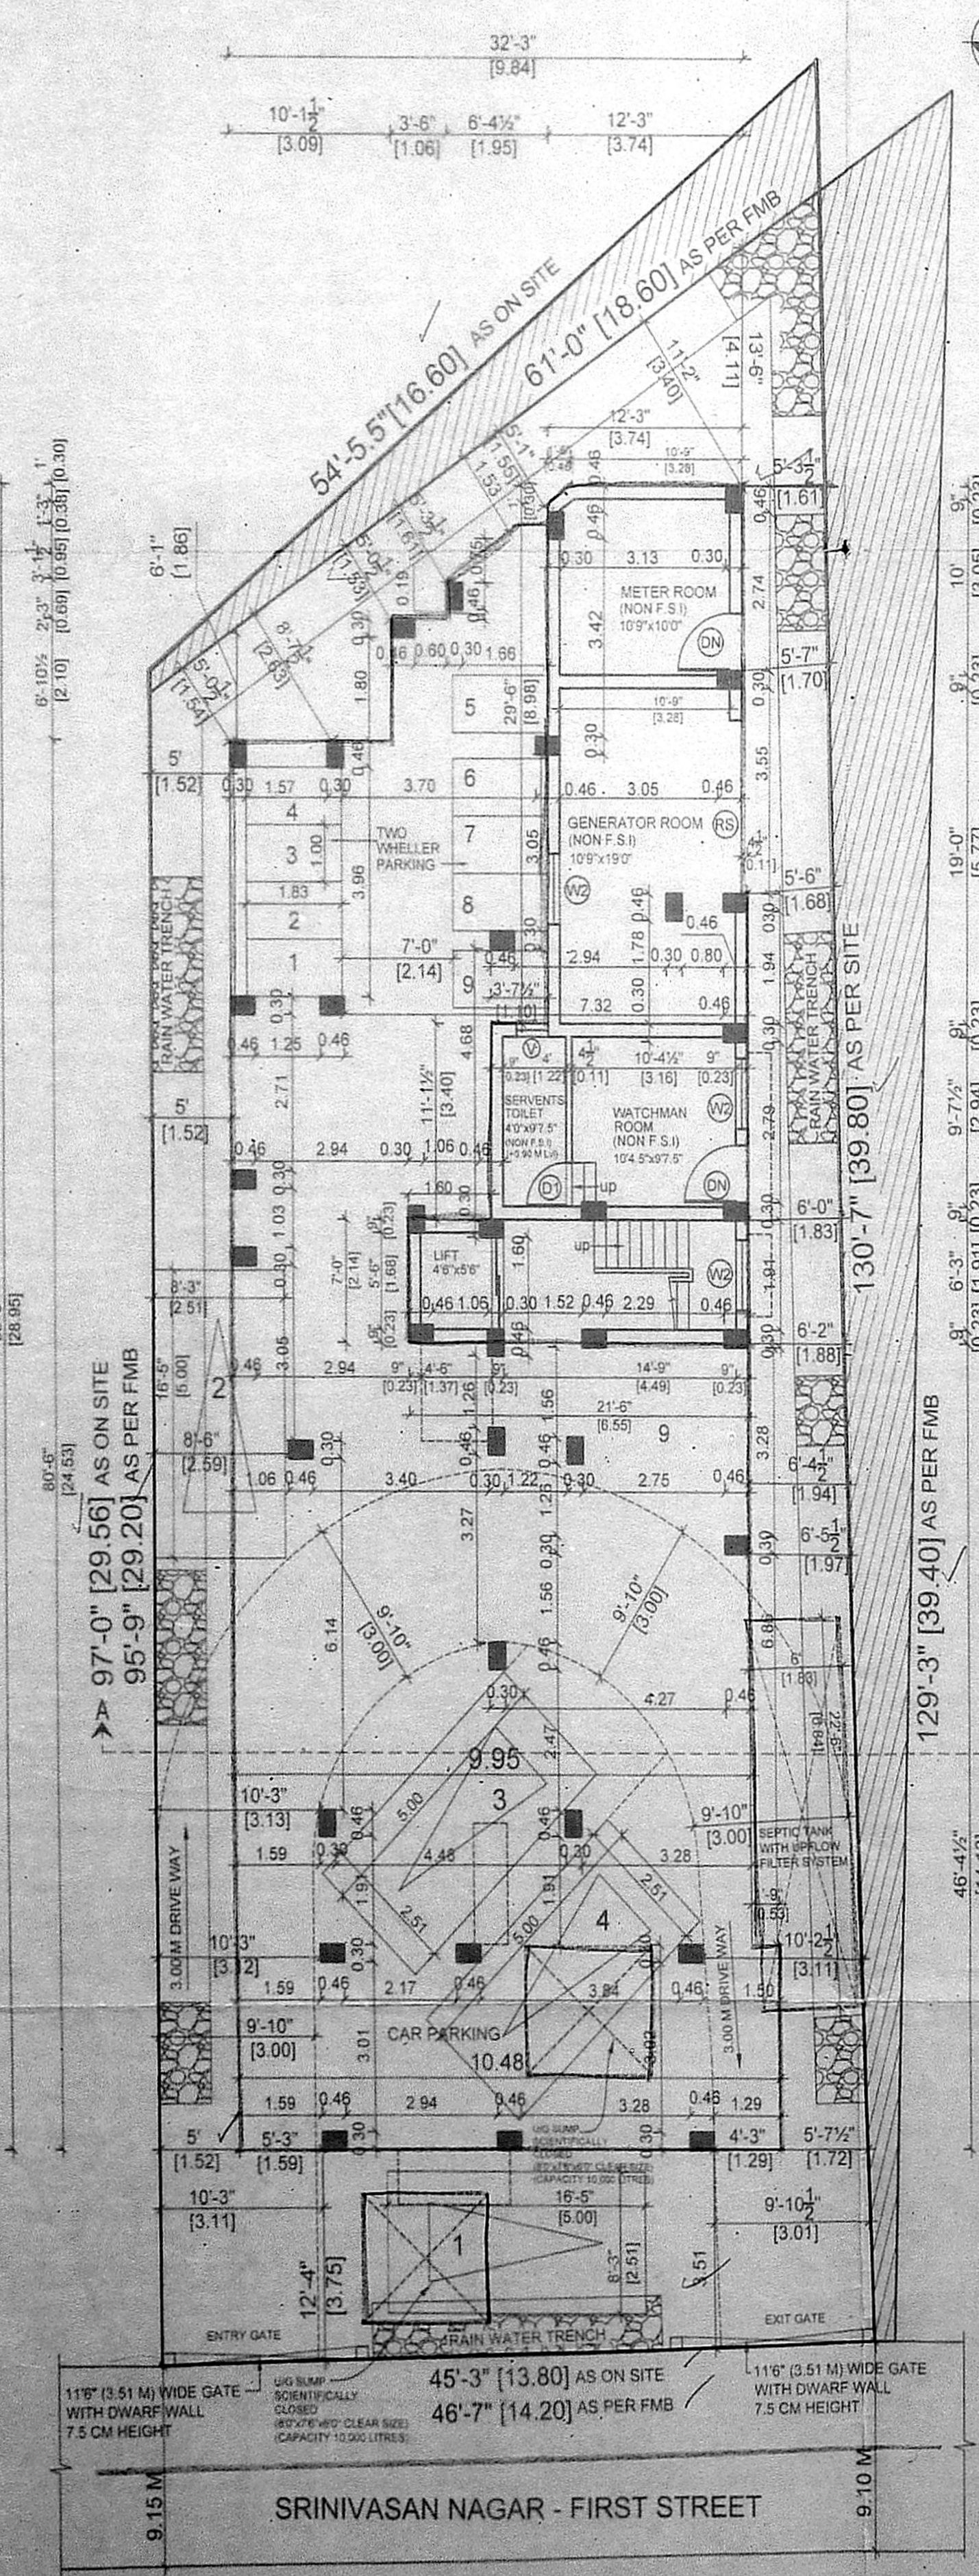


SITE CUM STILT FLOOR PLAN

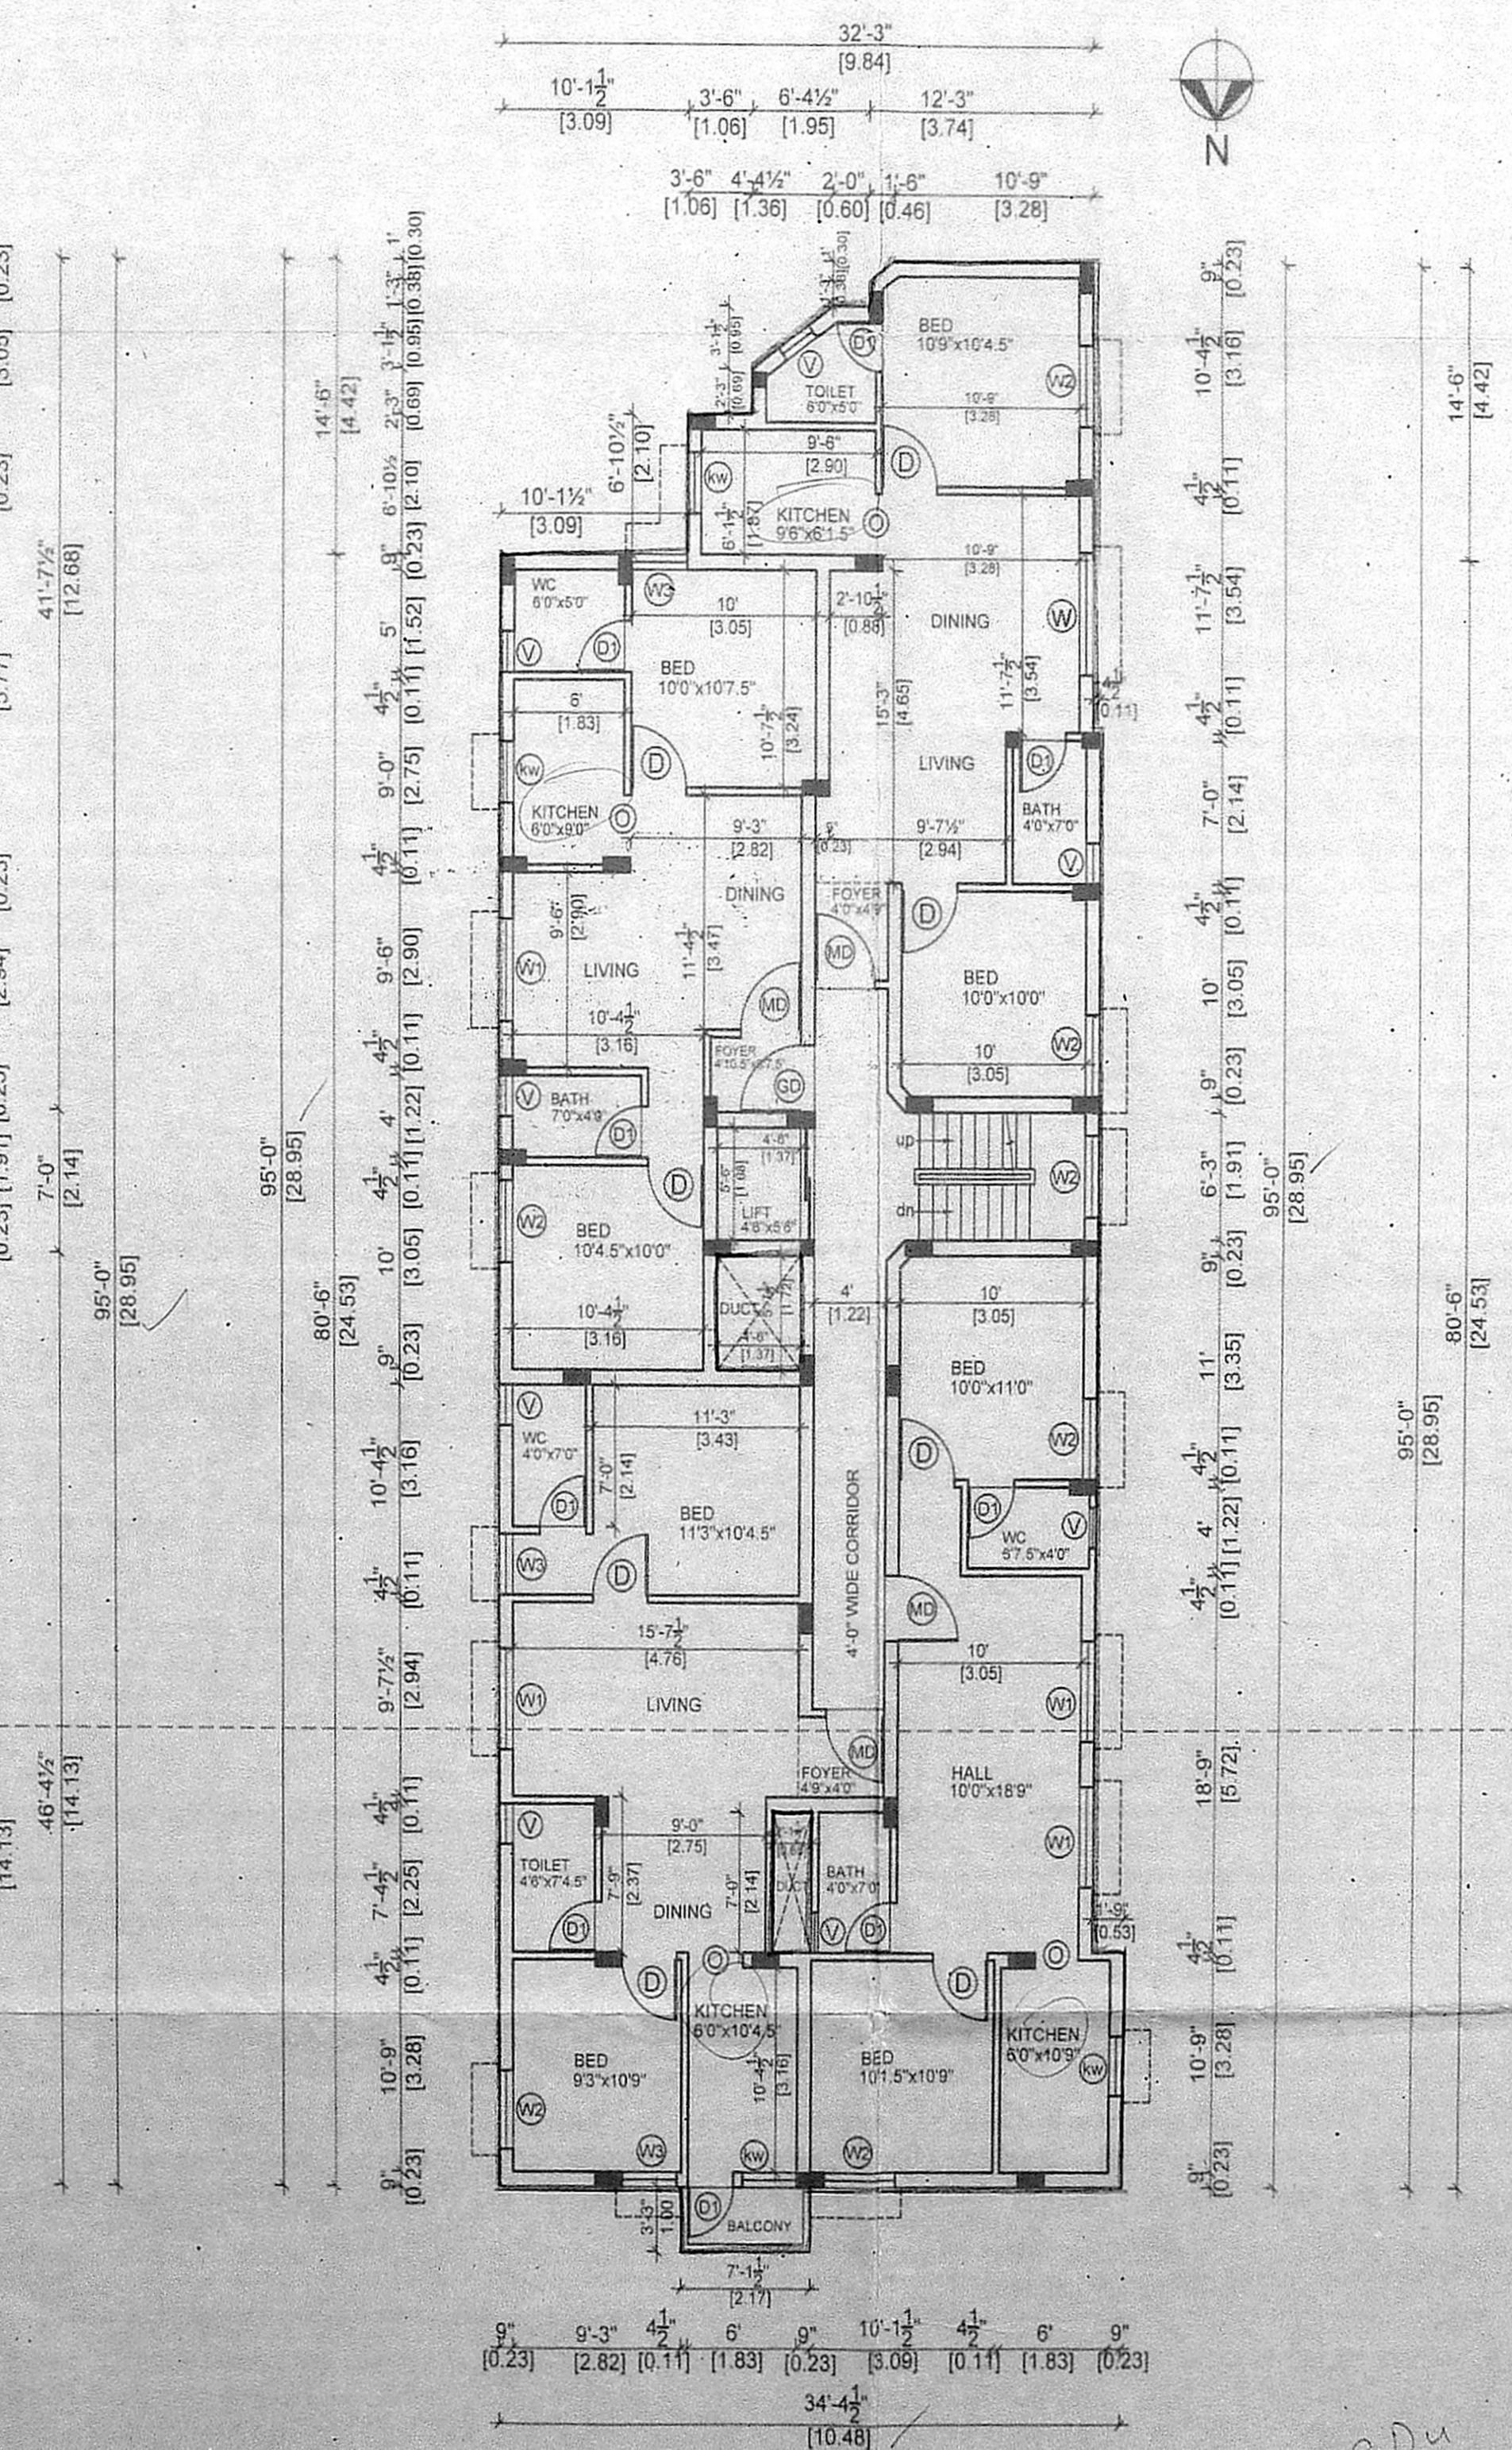


TYPICAL FLOOR PLAN (FIRST & SECOND FLOOR PLAN)

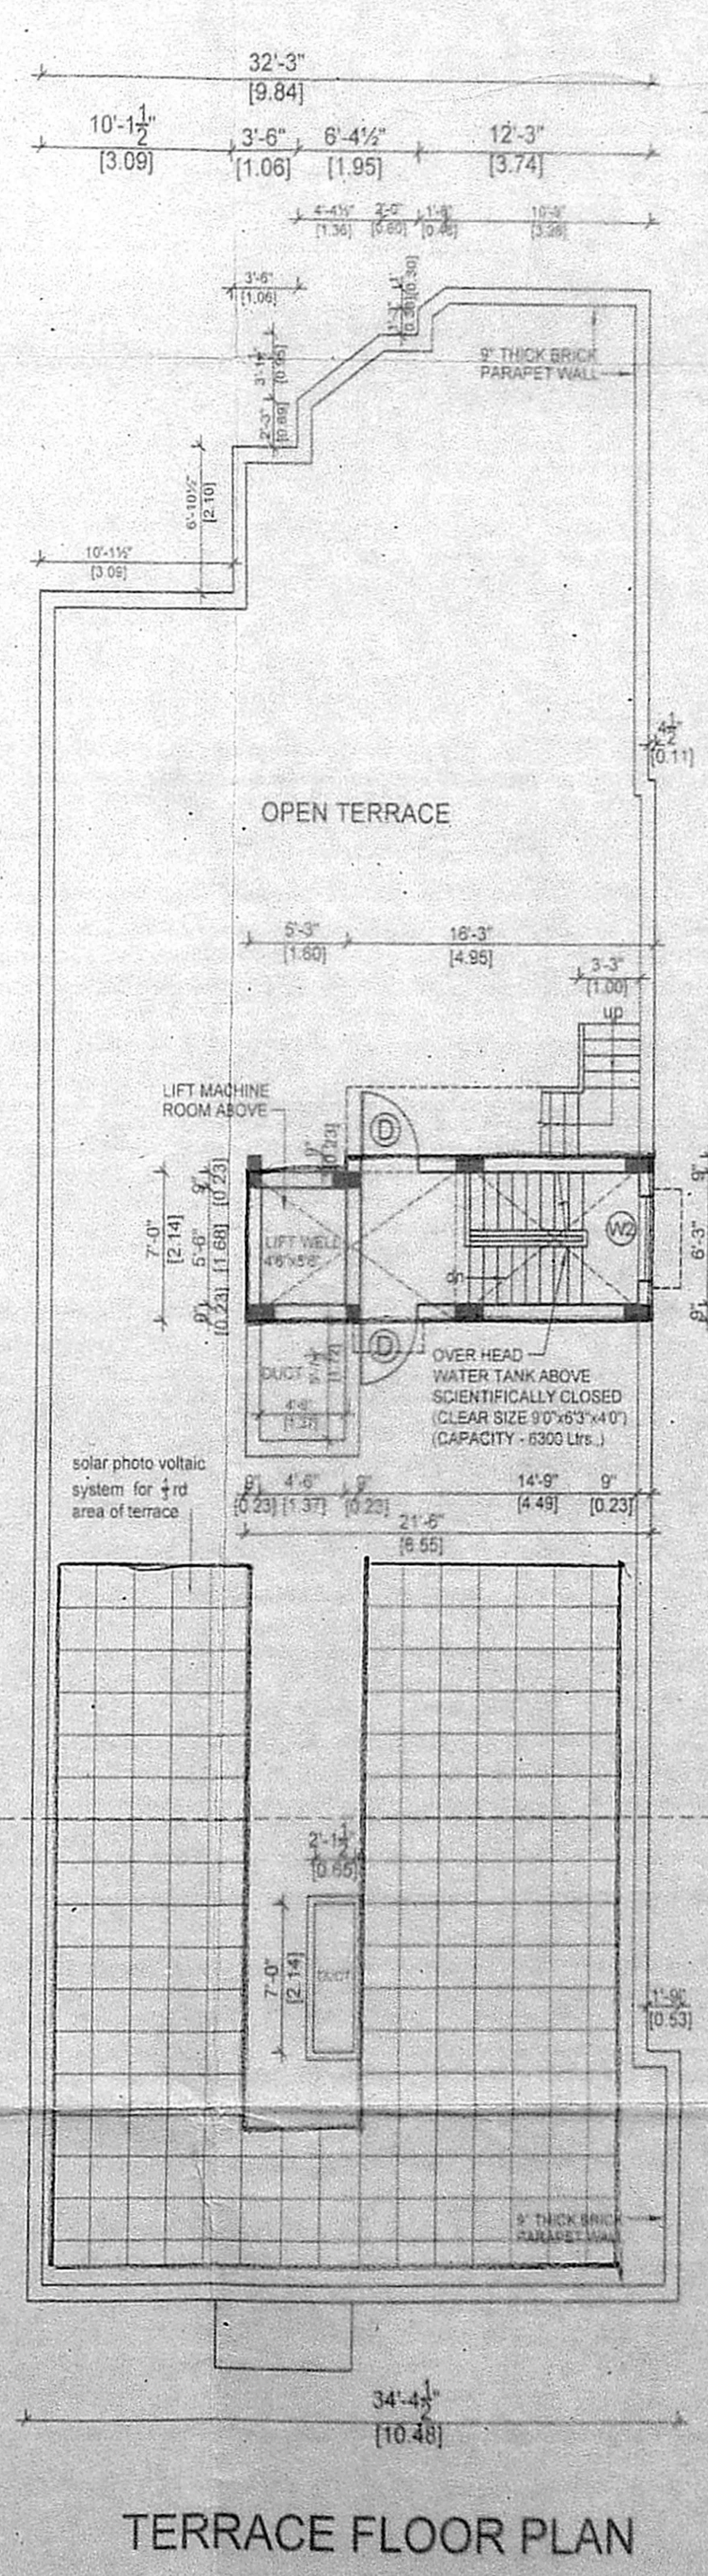

TERRACE FLOOR PLAN

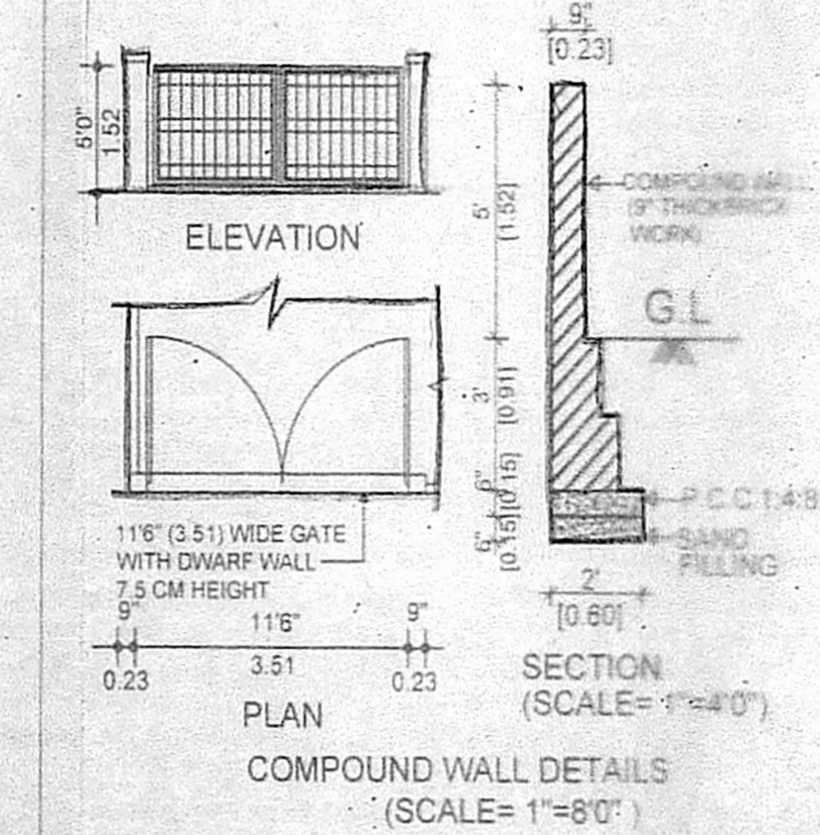


COMPOUND WALL DETAILS (SCALE=1:80)

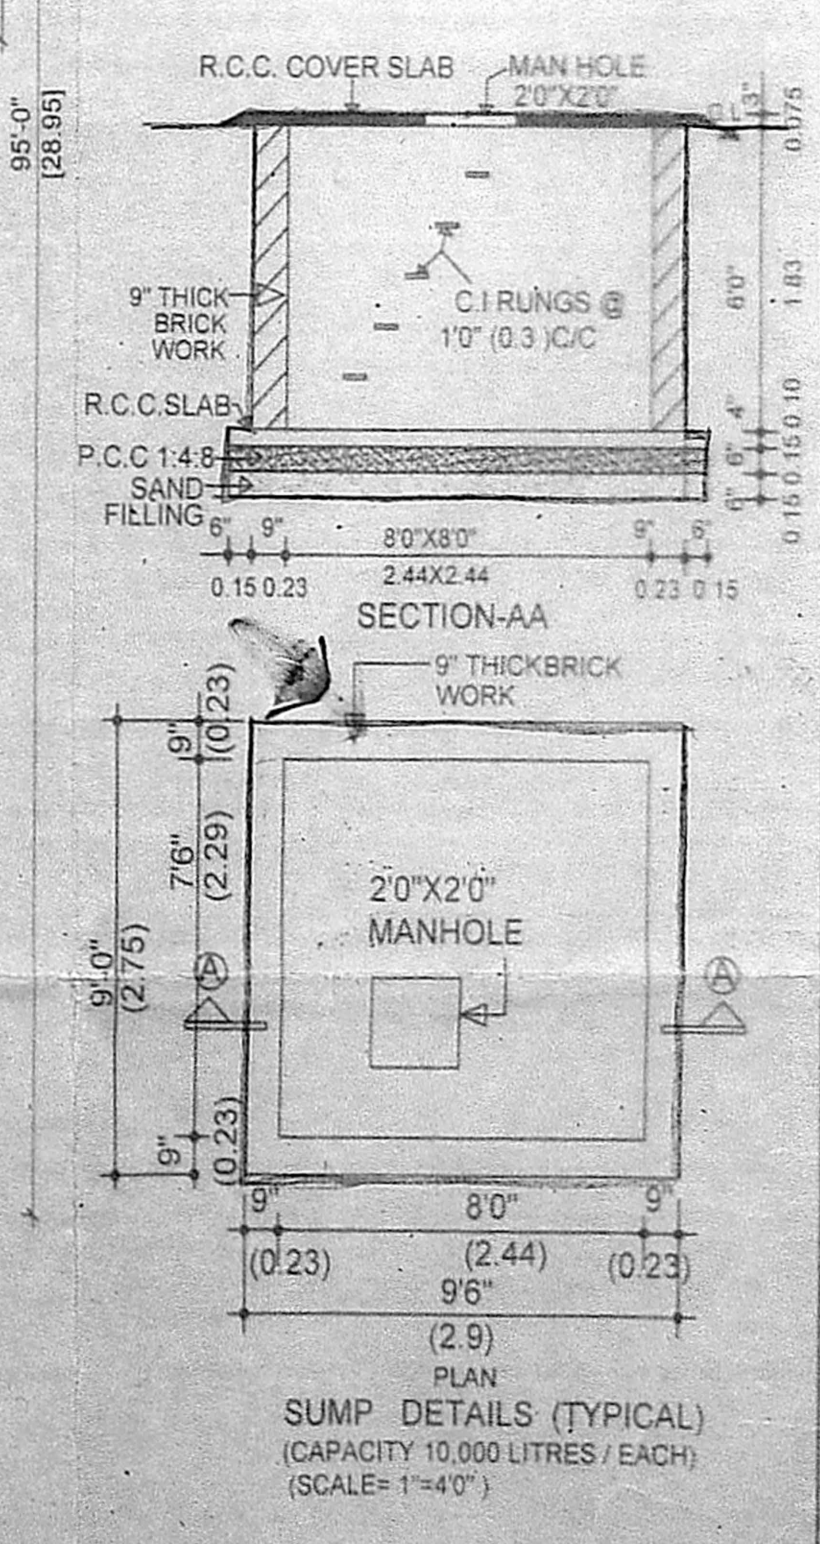


SUMP DETAILS (TYPICAL) (SCALE=1:40)

JOINERY DETAILS			TITLE	AREA STATEMENT	COLOUR INDEX	SIGNATURE	SIGNATURE
TYPE	DESCRIPTION	SIZE	PLAN SHOWING THE PROPOSED CONSTRUCTION OF RESIDENTIAL BUILDING AT PLOT No. A & B, SRINIVASAN NAGAR FIRST STREET, MADURAVOYAL, CHENNAI. Old Survey No: 285 Part, New Survey No: 285 / 1B & 285 / 1F, MADURAVOYAL VILLAGE. ZONE - 11, DIVISION : 147 CORPORATION OF CHENNAI	PLOT EXTENT (AS ON SITE)	PROPOSED ROAD SITE BOUNDARY	OWNER MEENA	LICENSED SURVEYOR R. Subramanian, B.Arcn Regd. Architect CA/2002/30289 Licensed Surveyor No: R.A. 459 CORPORATION OF CHENNAI No.157/4, Flat No. 23, Ground Floor, Vasanth Apartments J.N. Salai (100 Feet Road), Arumbakkam, Chennai 600 100 Mobile : 98403 10599
				F.S.I. AREA SQ.M			
R.S	ROLLING SHUTTER	9'10" x 7'0" (3.00 x 2.10)		463.58 SQ.M			
G.D	GRILL DOOR	3'3" x 7'0" (1.0 x 2.10)		400.00 SQ.M			
M.D	MAIN DOOR	3'3" x 7'0" (1.0 x 2.10)		518.39 SQ.M			
DN	DOOR	3'3" x 7'0" (1.0 x 2.10)		364.96 SQ.M			
D	DOOR	3'0" x 7'0" (0.90 x 2.10)					
D1	DOOR	2'6" x 7'0" (0.75 x 2.10)					
O	OPENING	3'0" x 7'0" (0.90 x 2.10)					
W	WINDOW	6'0" x 4'6" (1.83 x 1.37)		264.88			
W1	WINDOW	5'0" x 4'6" (1.52 x 1.37)		264.88			
W2	WINDOW	4'0" x 4'6" (1.22 x 1.37)					
W3	WINDOW	3'0" x 4'6" (0.90 x 1.37)					
KW	KITCHEN WINDOW	3'0" x 3'0" (0.90 x 0.90)					
V	VENTILATOR	2'0" x 2'0" (0.60 x 0.60)					
				TOTAL FLOOR AREA	529.76		
				F.S.I.	1.452		

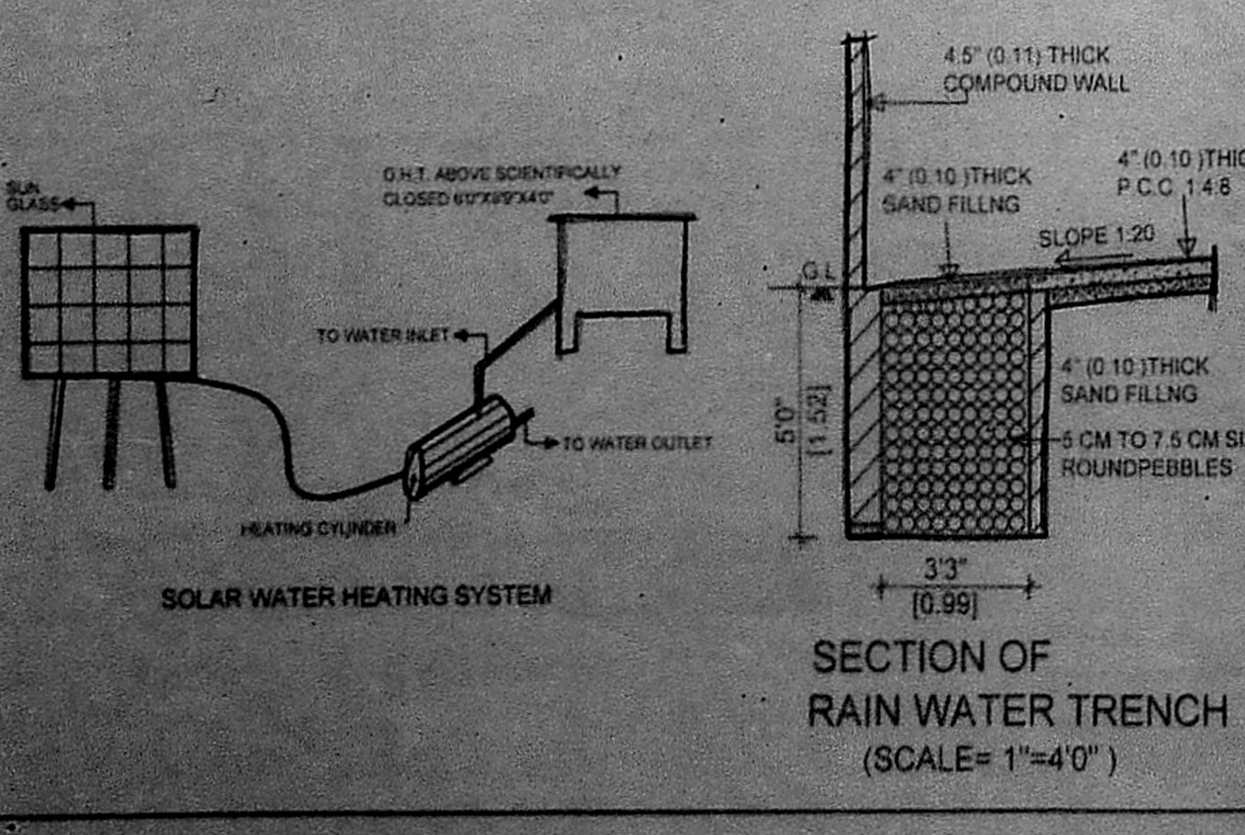

SECTION OF RAIN WATER TRENCH (SCALE=1:40)

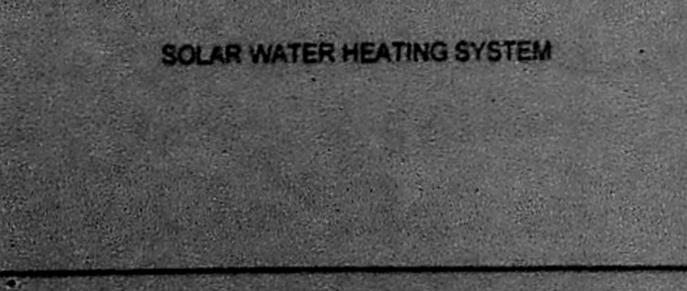

SOLAR WATER HEATING SYSTEM