

SCHEDULE OF JOINERY: 81 x 50.5

TYPE	DETAIL	WIDTH	HEIGHT
MD	C.W PANELLED DOOR	1000	2130
D	-DO-	750	2130
D1	-DO-	750	2130
O	OPENING	750	2130
W	GLAZED WINDOW	1200	1200
W1	-DO-	1200	1200
V	C.W GLAZED VENTILATOR	750	750

**PREMIUM WST**

செய்தியலகப்படி  
நாள்: 24/07/17

SPECIFICATION:

FOUNDATION	RCC COLUMN	செ.வெ.வெ. (1:100)
BRICK WORK	C.M 1:6 FOR SUPERSTRUCTURE	ந.என்.பெ.வெ./12924/16
PLASTERING	C.M 1:5 FOR WALLS & CEILING	உதவாளர்
FLOORING	MOSAIC FLOORING	காந்தாயவு
CEMENT PAINT	TWO COATS	தி.உ.சு.பி
R.C.C	M25 GRADE FOR CONCRETE WORKS	சு.தி.அ
WOOD WORK	ALL WOOD QUALITY TIMBER	
WEATHERING COURSE	AS PER NATIONAL BUILDING CODE	

COLOUR INDEX:

PROPOSED	ROAD	BOUNDARY
----------	------	----------


AREA STATEMENT

	Sqm
TOTAL SITE EXTENT ( PATTA )	295.50
TOTAL SITE EXTENT ( DOC )	292.63
SUPER IMPOSED AREA	295.37
STILT PARKING AREA	146.78
FIRST FLOOR AREA	146.63
SECOND FLOOR AREA	146.63
THIRD FLOOR AREA	146.63
FSI AREA	439.89
FSI	1.503













PLAN SHOWING THE PROPOSED CONSTRUCTION OF RESIDENTIAL BUILDING AT PLOT No. 267, DOOR NO. 26/1,2,5 & 4, 2nd MAIN ROAD, NATESAN NAGAR, VIRUGAMBAKKAM, CHENNAI -600092. COMPRISED IN T.S. NO-49, BLOCK NO-3, SENCHERY VILLAGE, DIVISION -128, ZONE -X GREATER CHENNAI CORPORATION.

SCALE - 1:100  
SIGNATURE OF OWNER  
M. S. T.

LICENSED SURVEYOR  
C. RAJENDRAN  
Consulting Civil Engineer  
Licensed Surveyor Class-I,  
L.S. NO: 1092  
17/8, Rangarajapuram 1st Street,  
Kodambakkam, Chennai - 24.

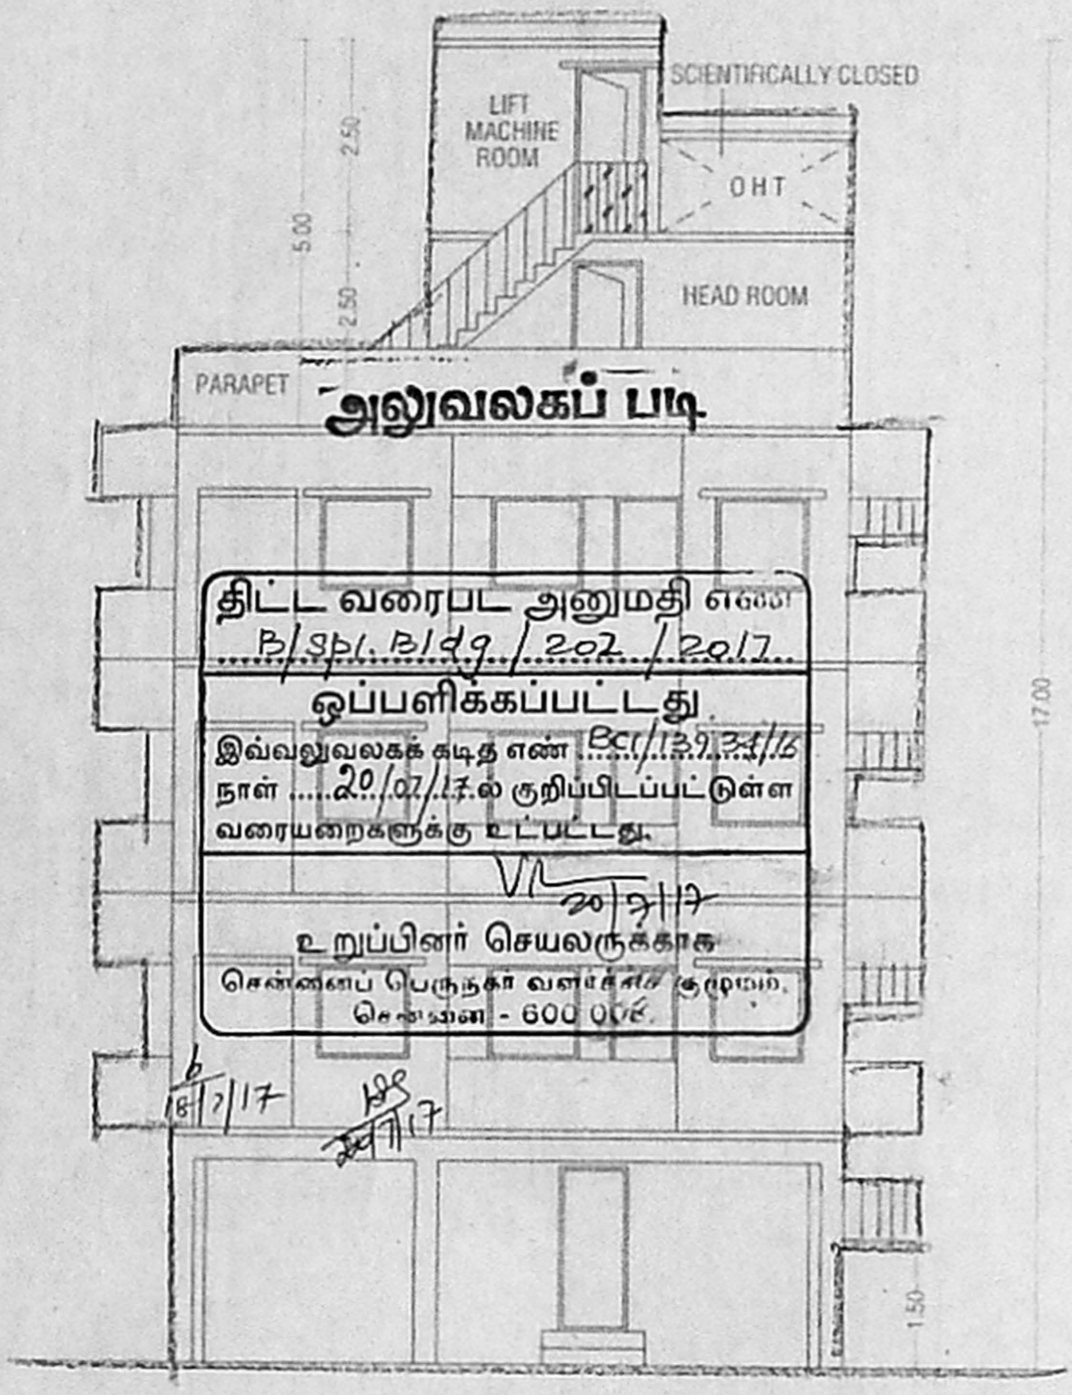

ELEVATION

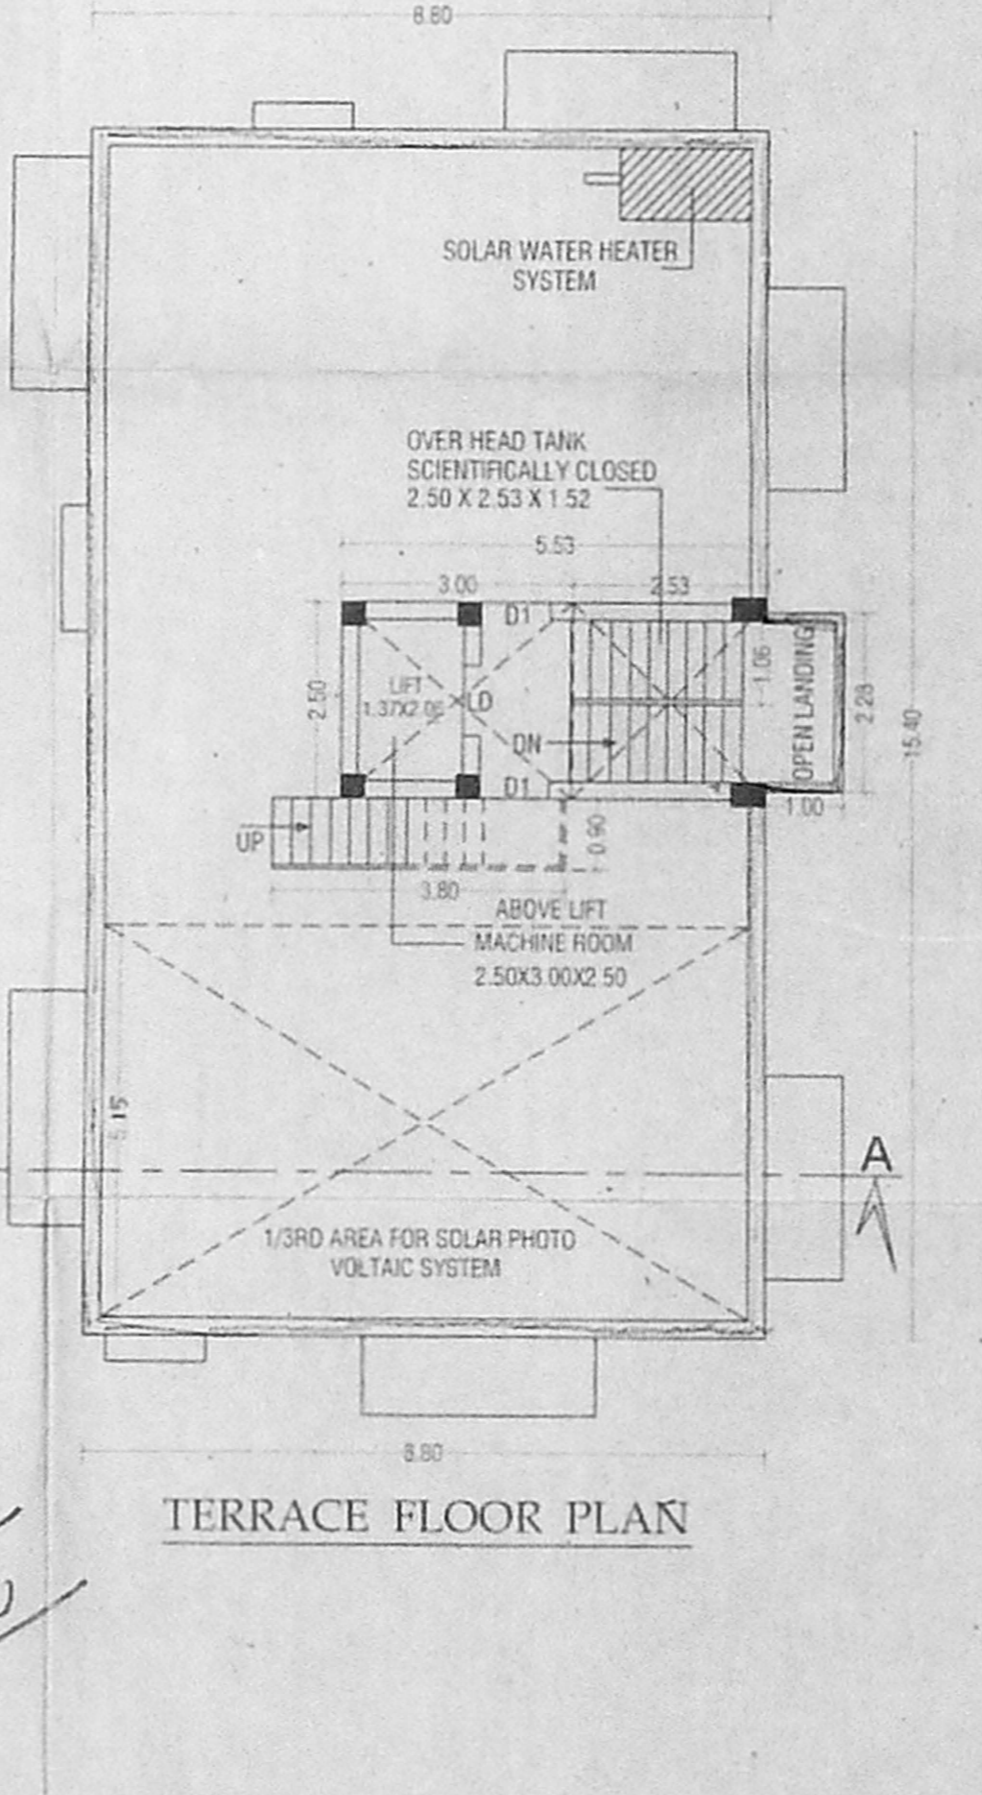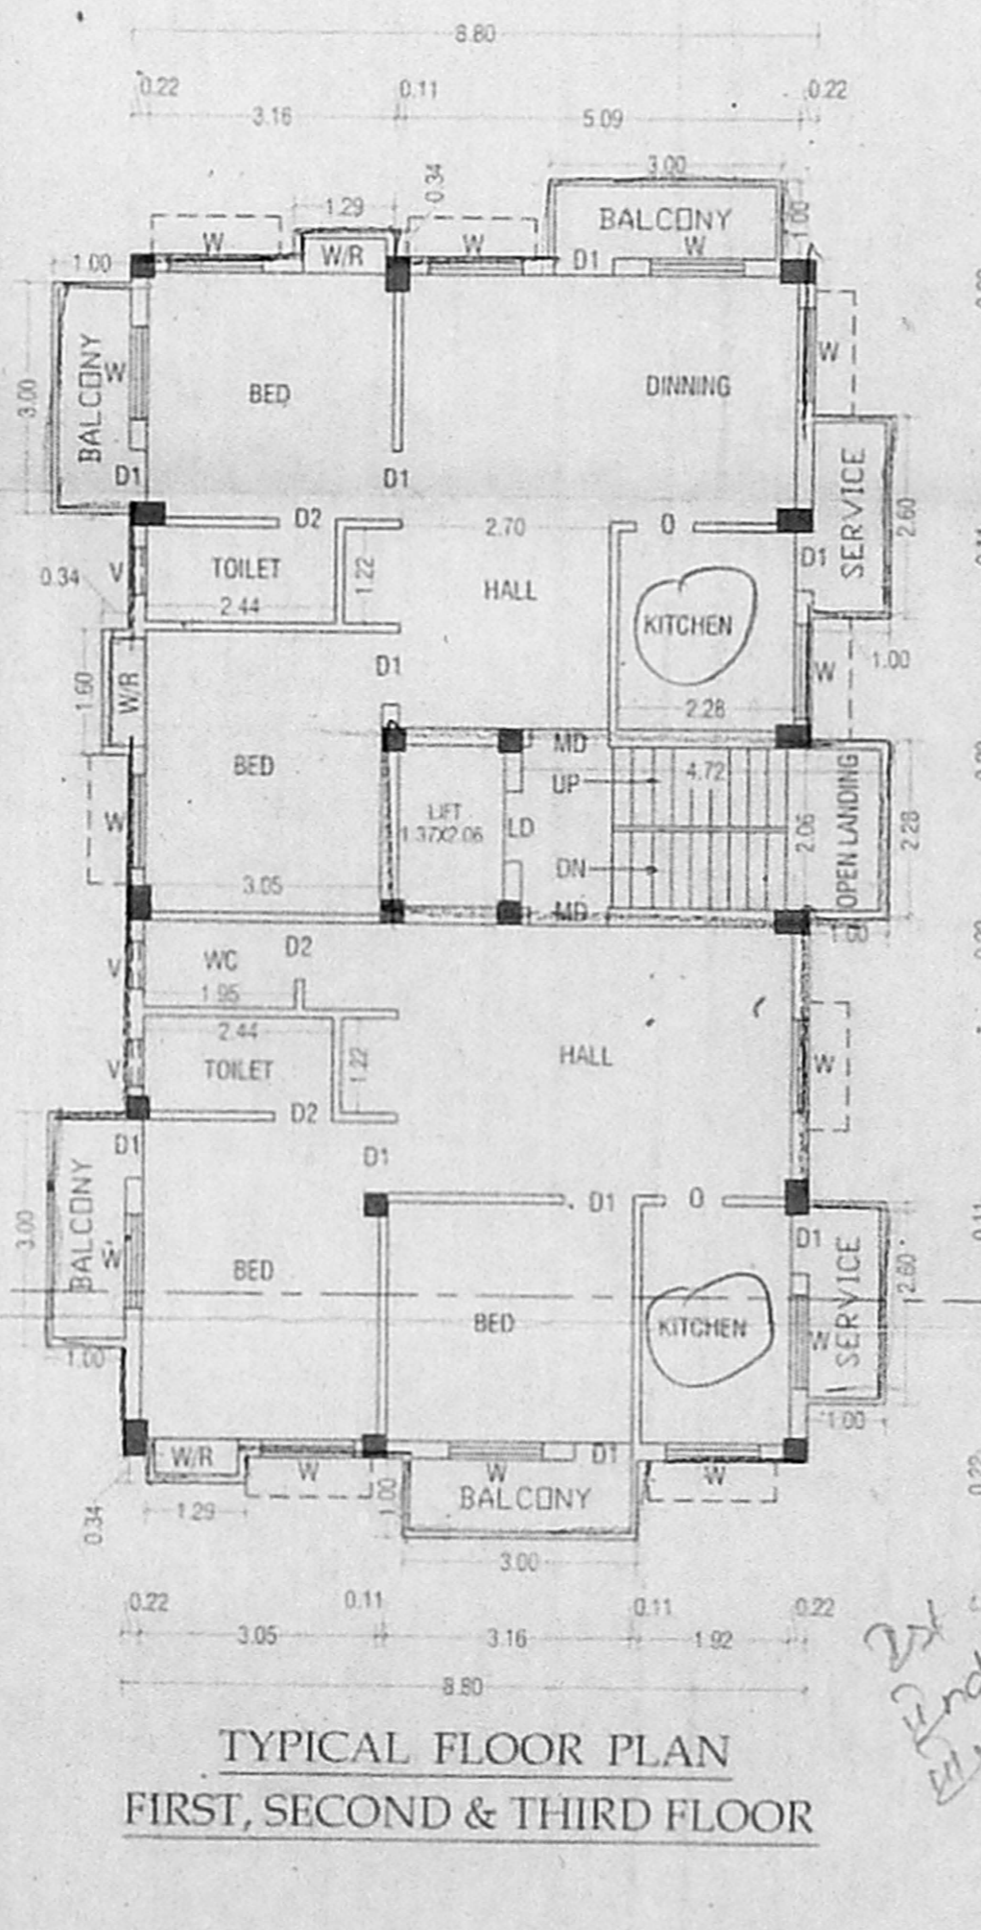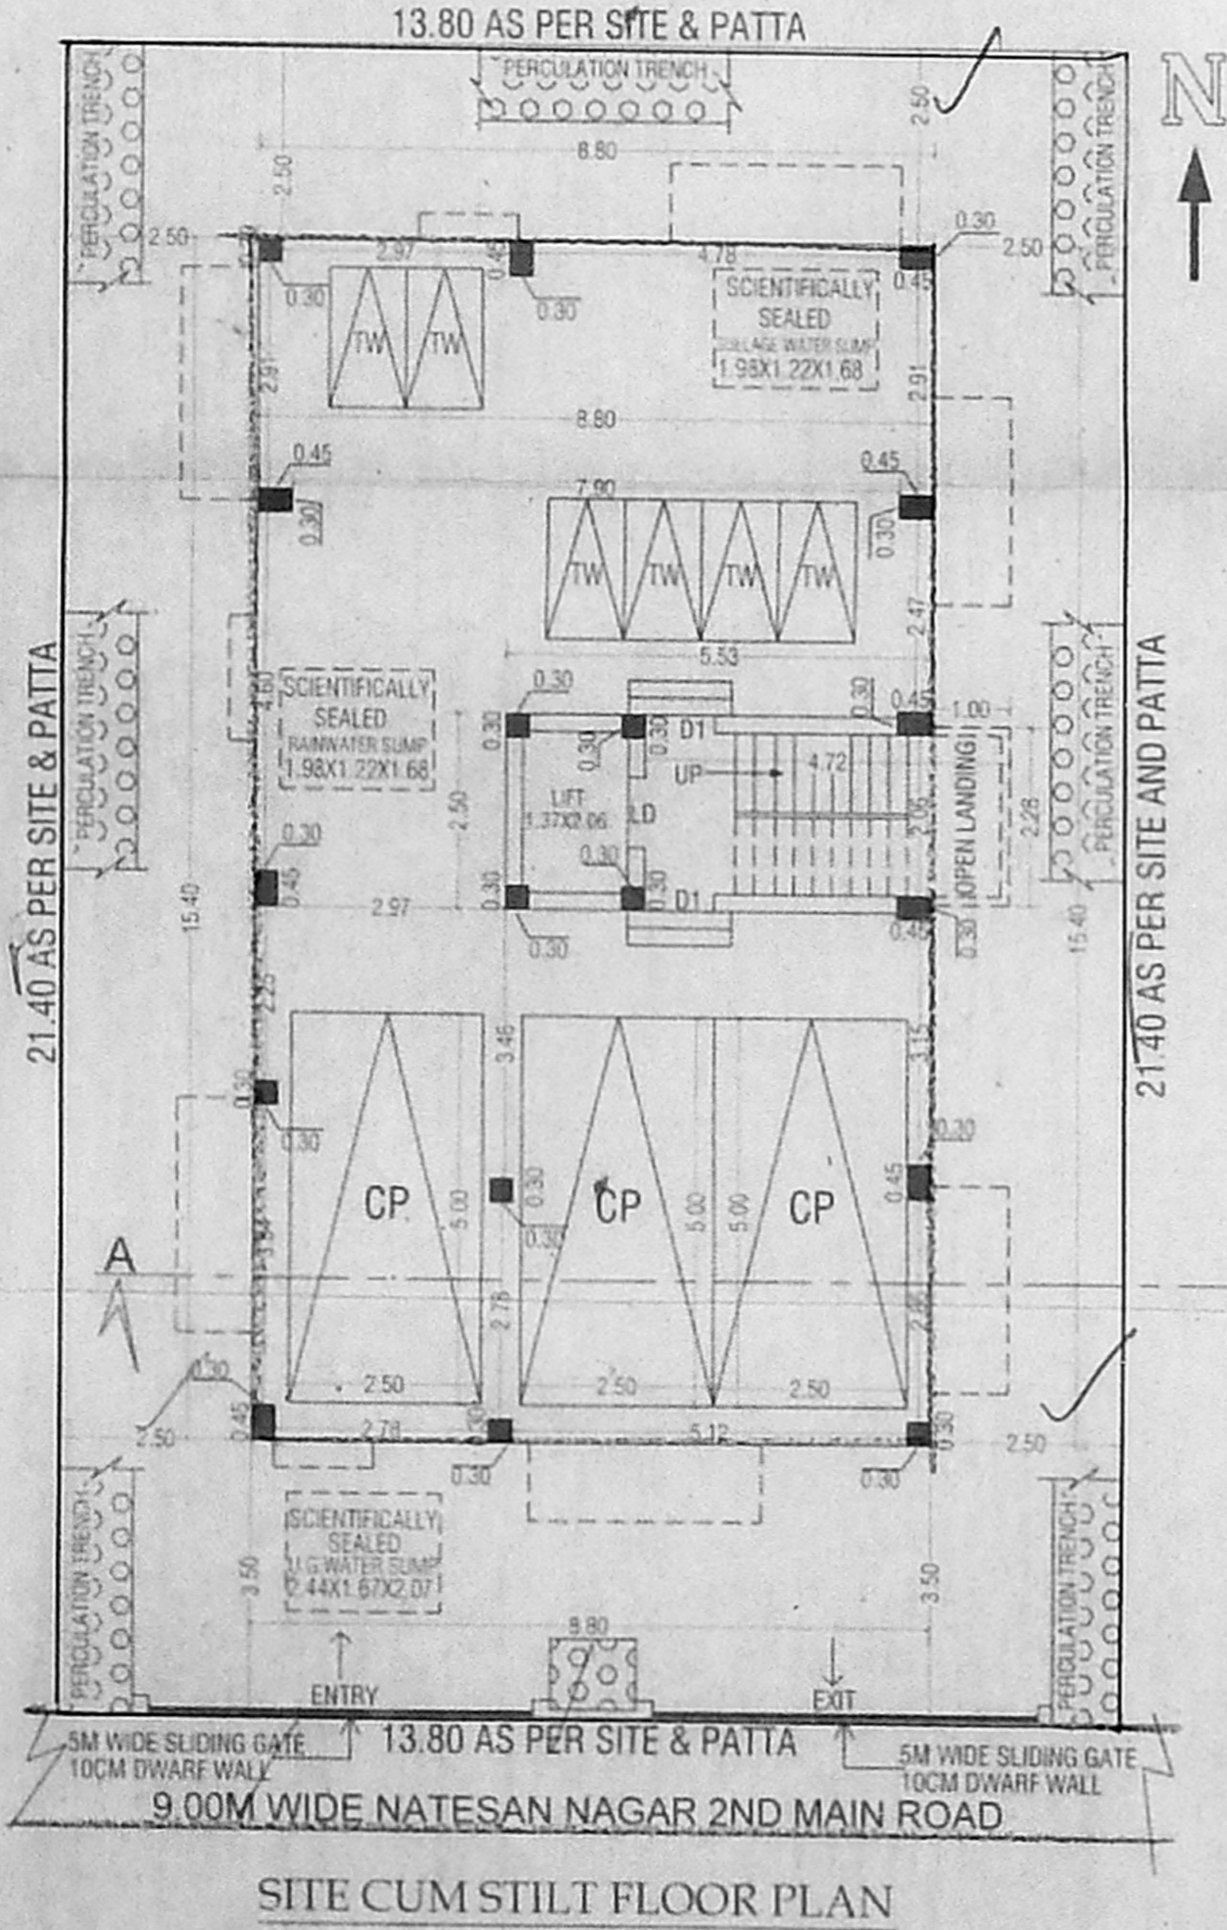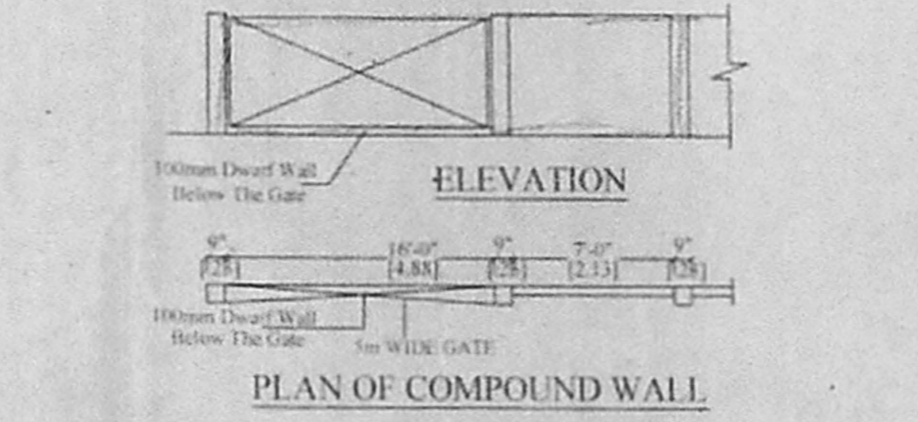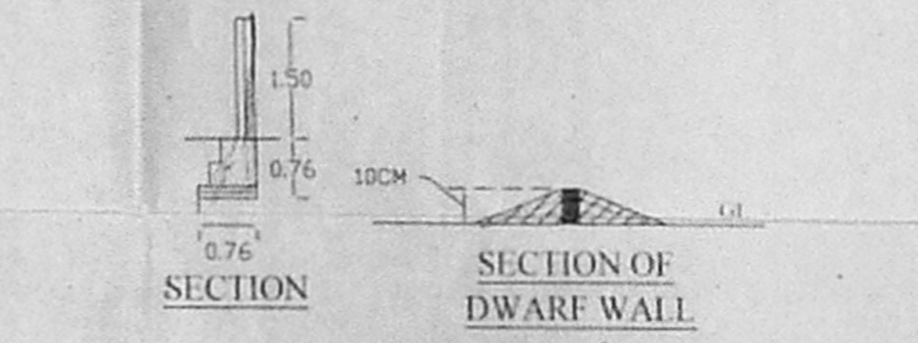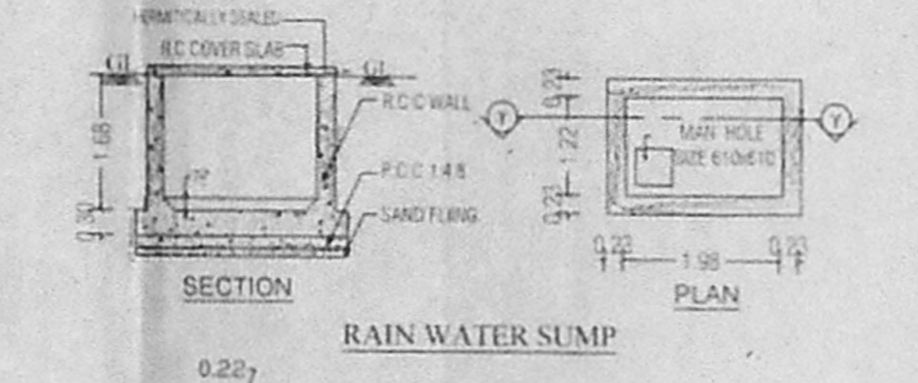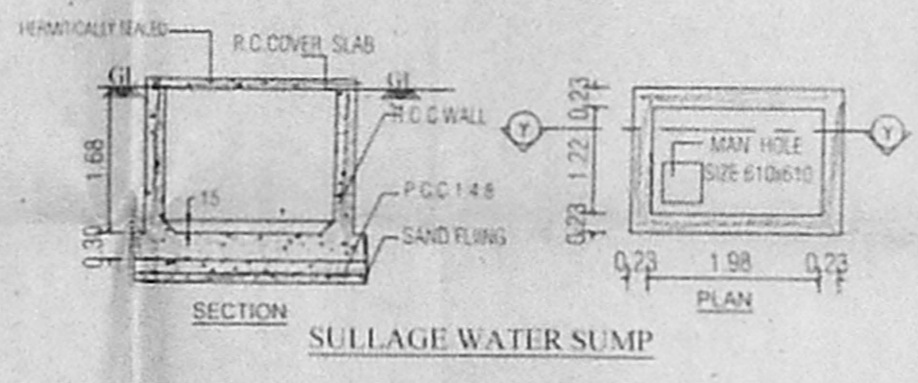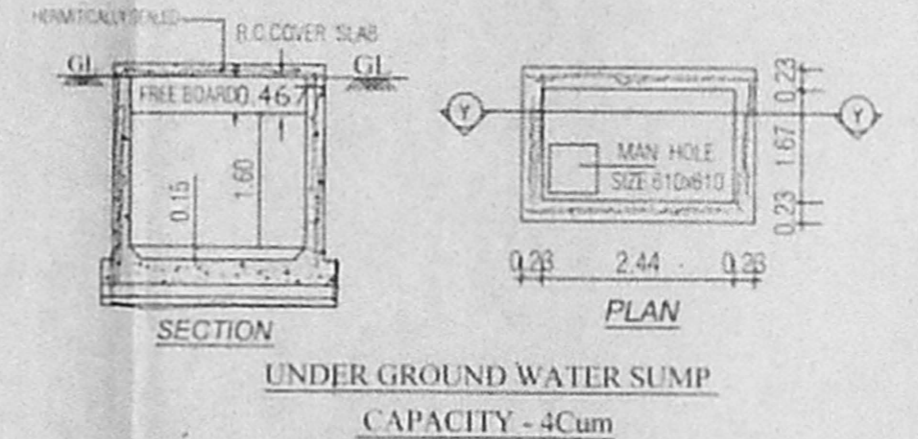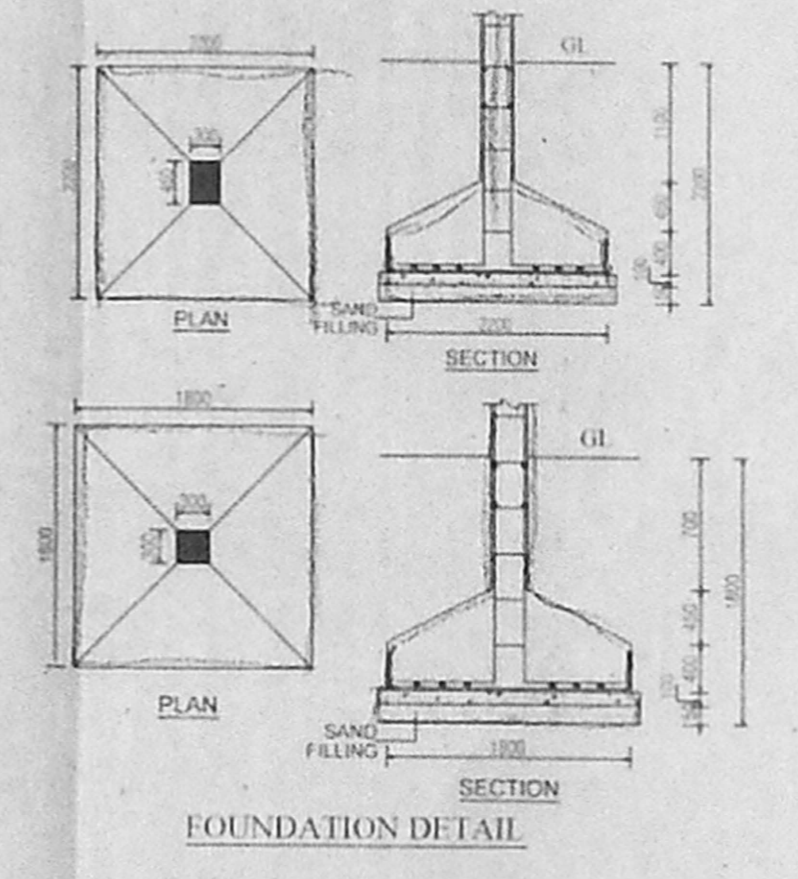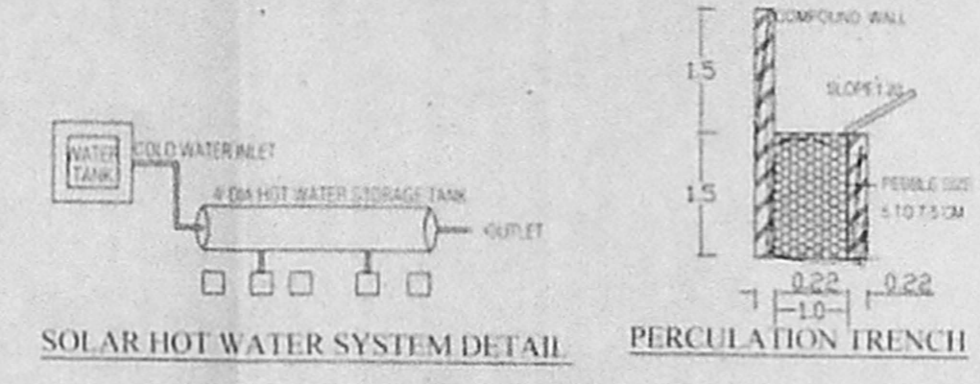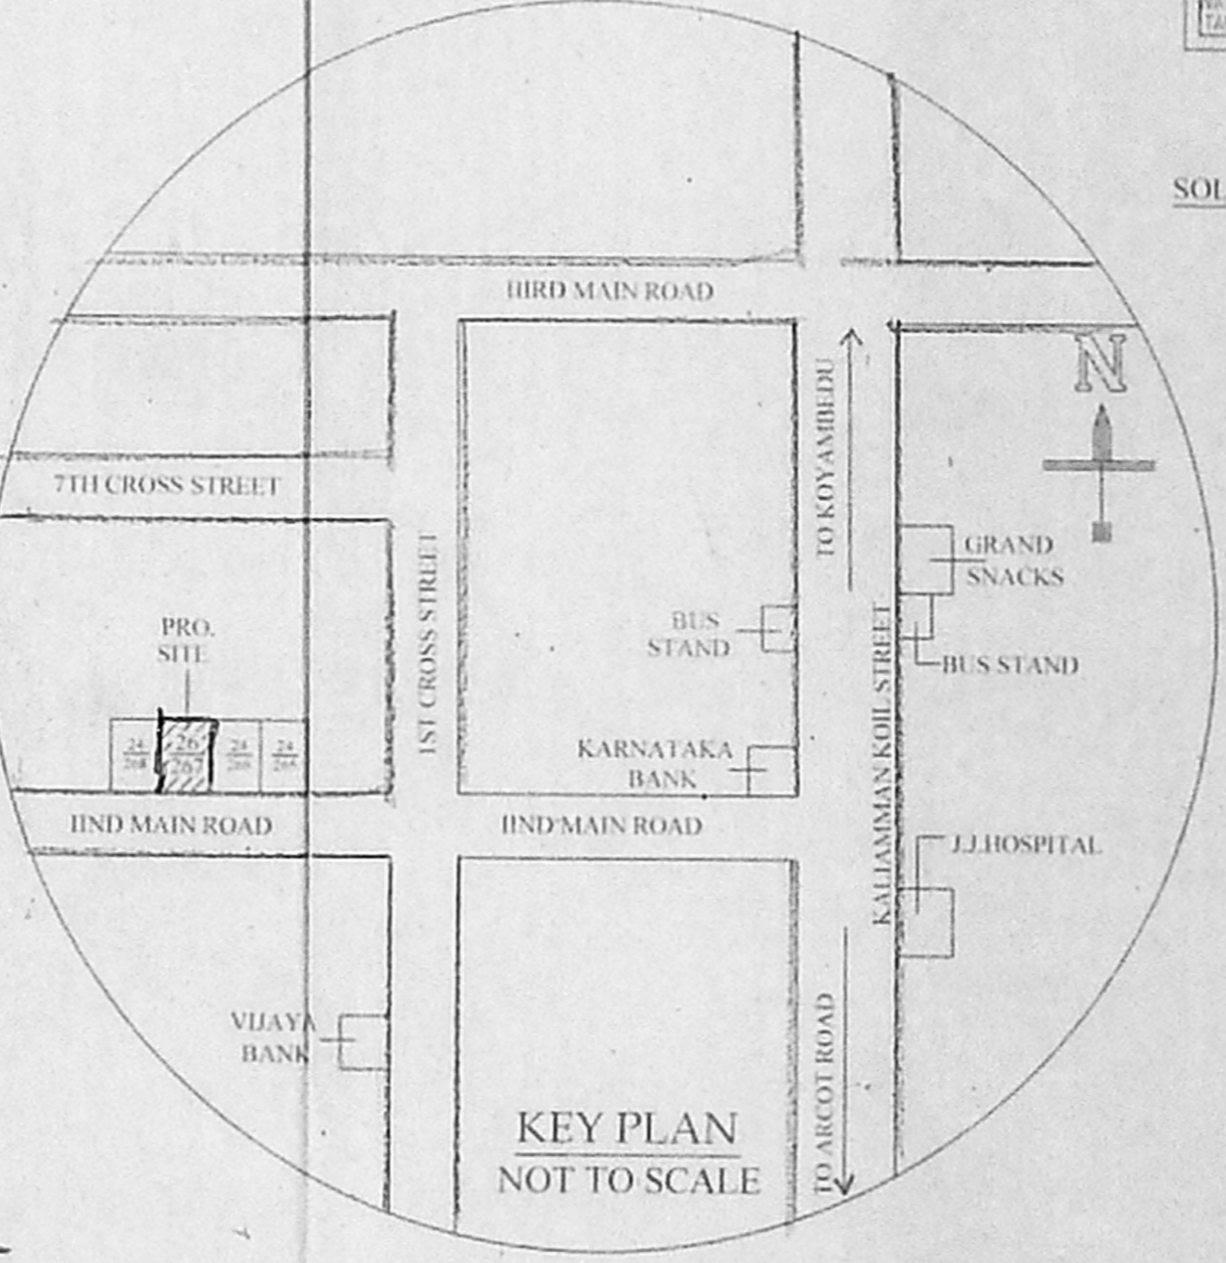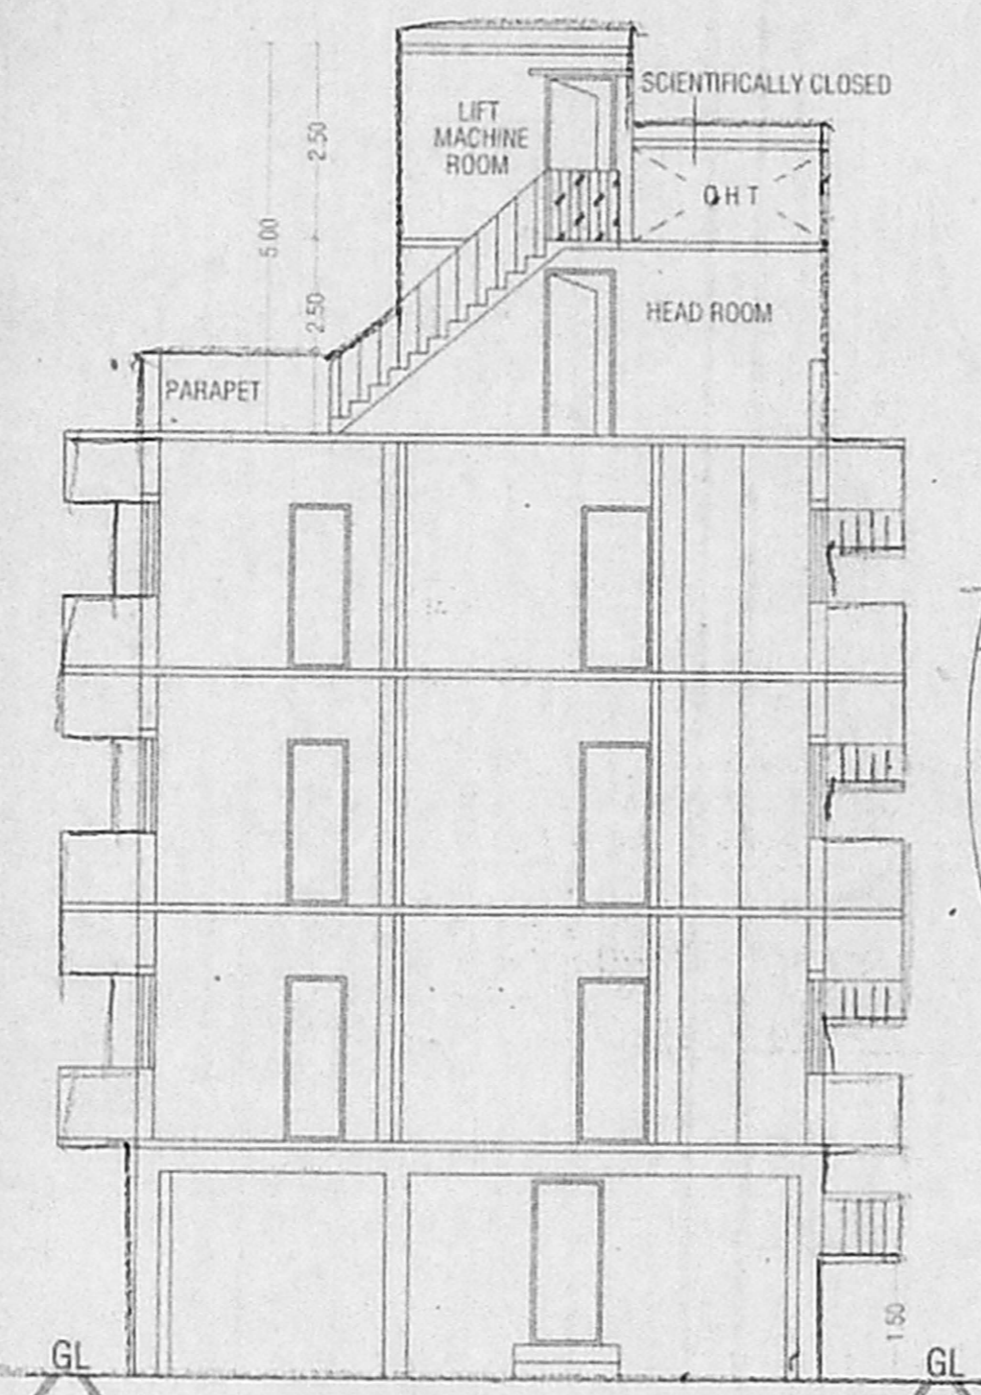

2x = 20/0  
2nd = 20/0  
3rd = 20/0  
6/0