
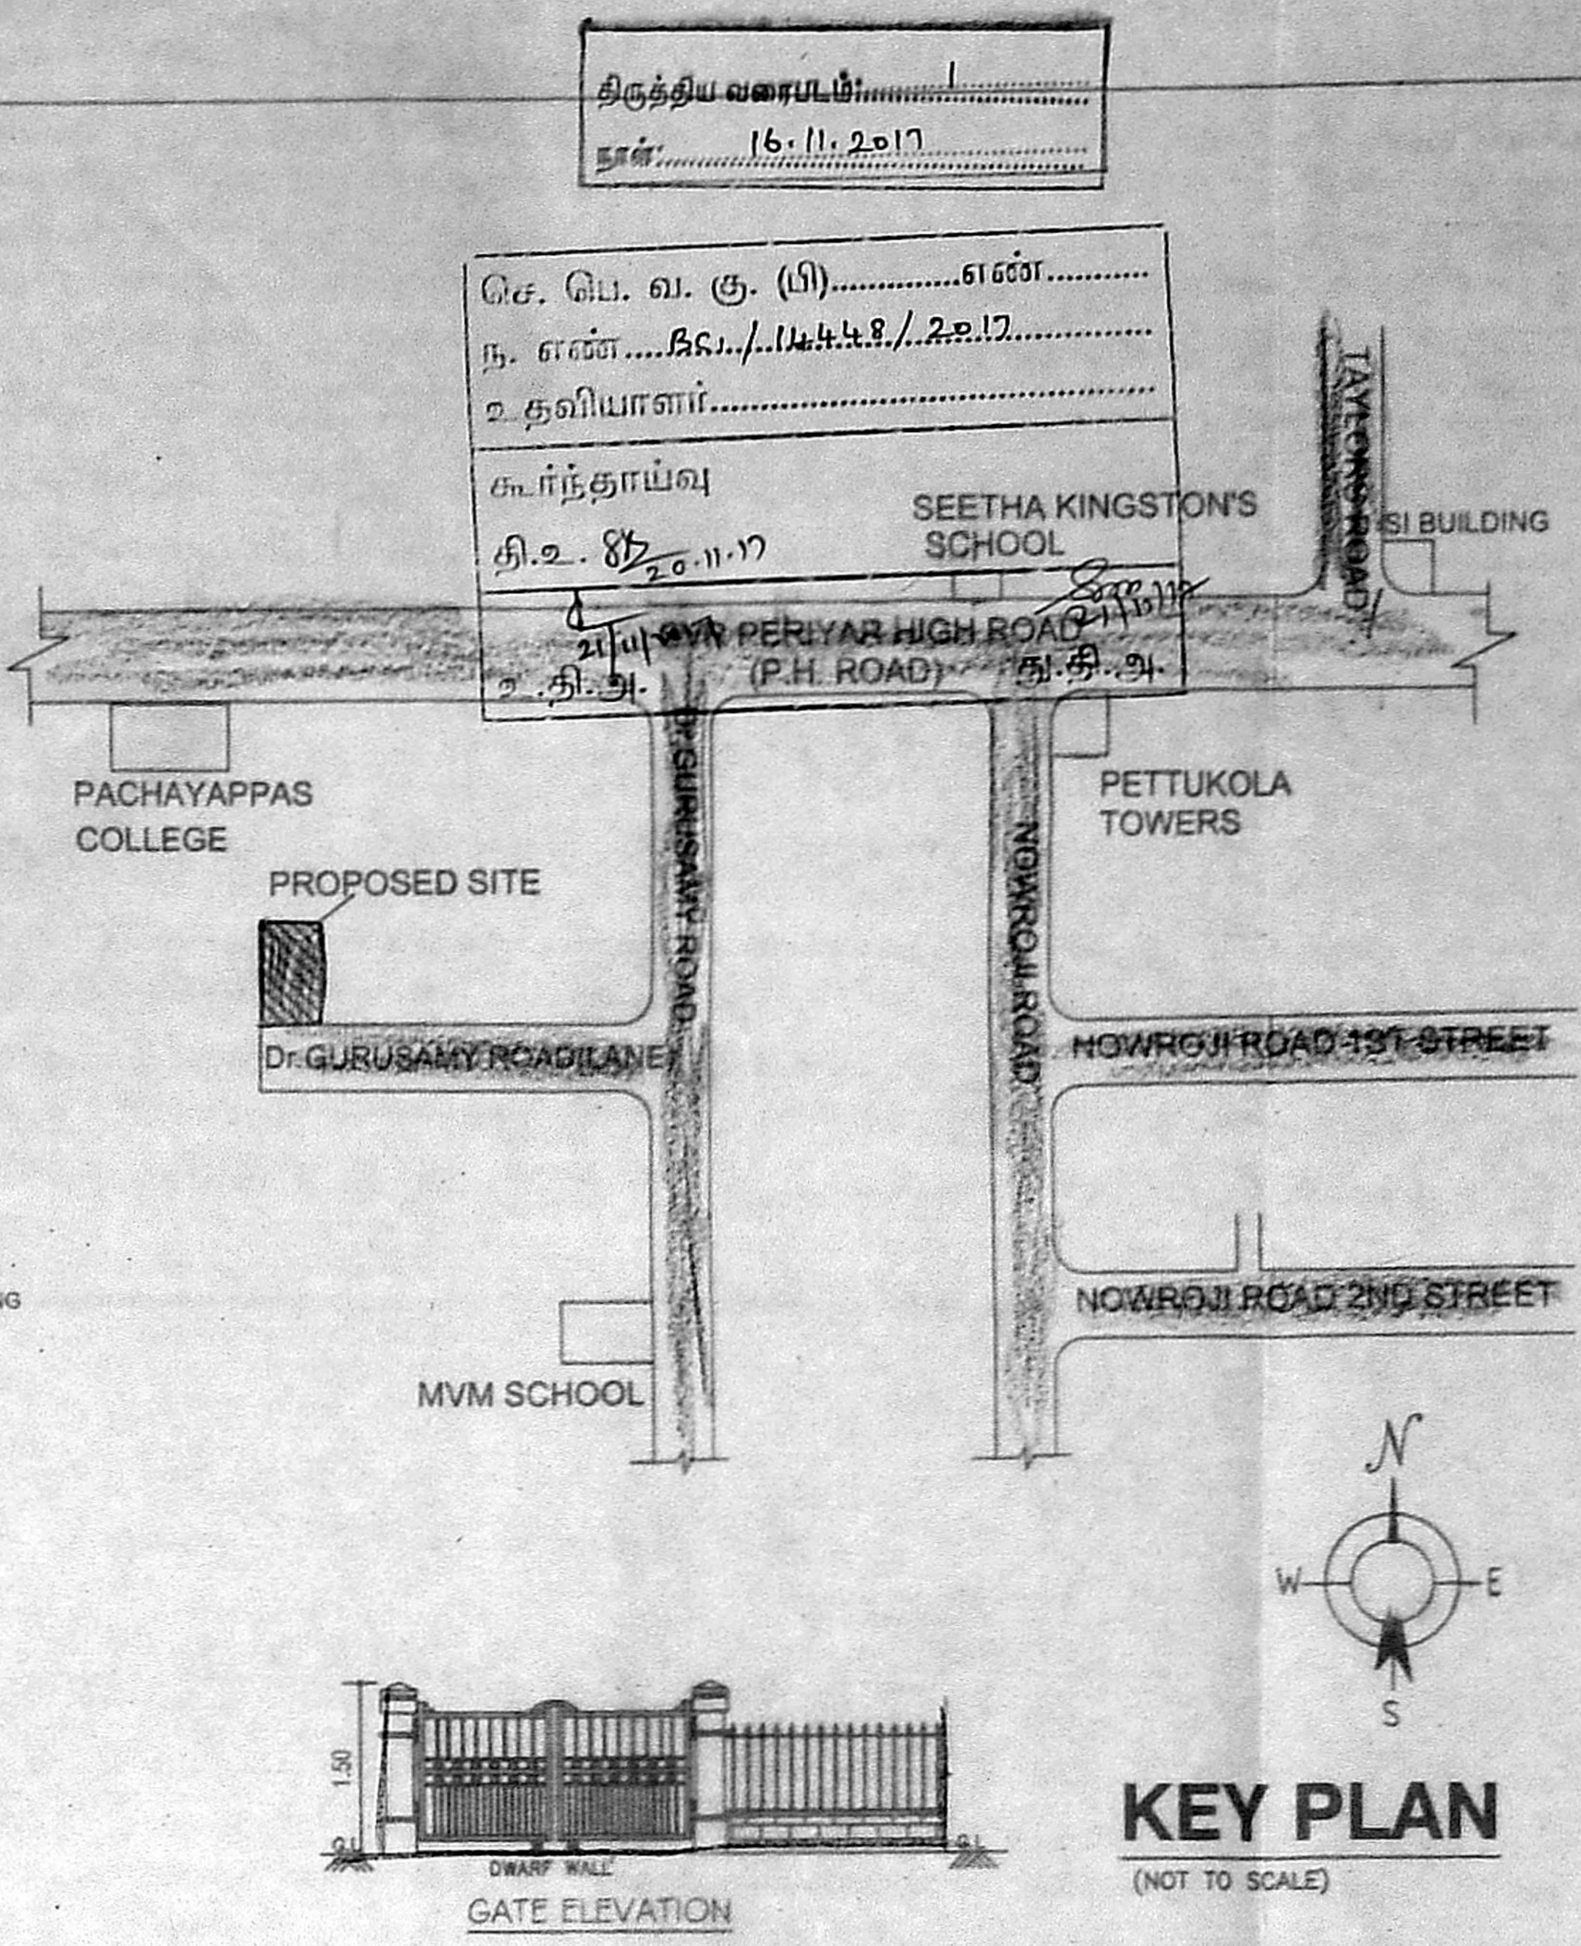
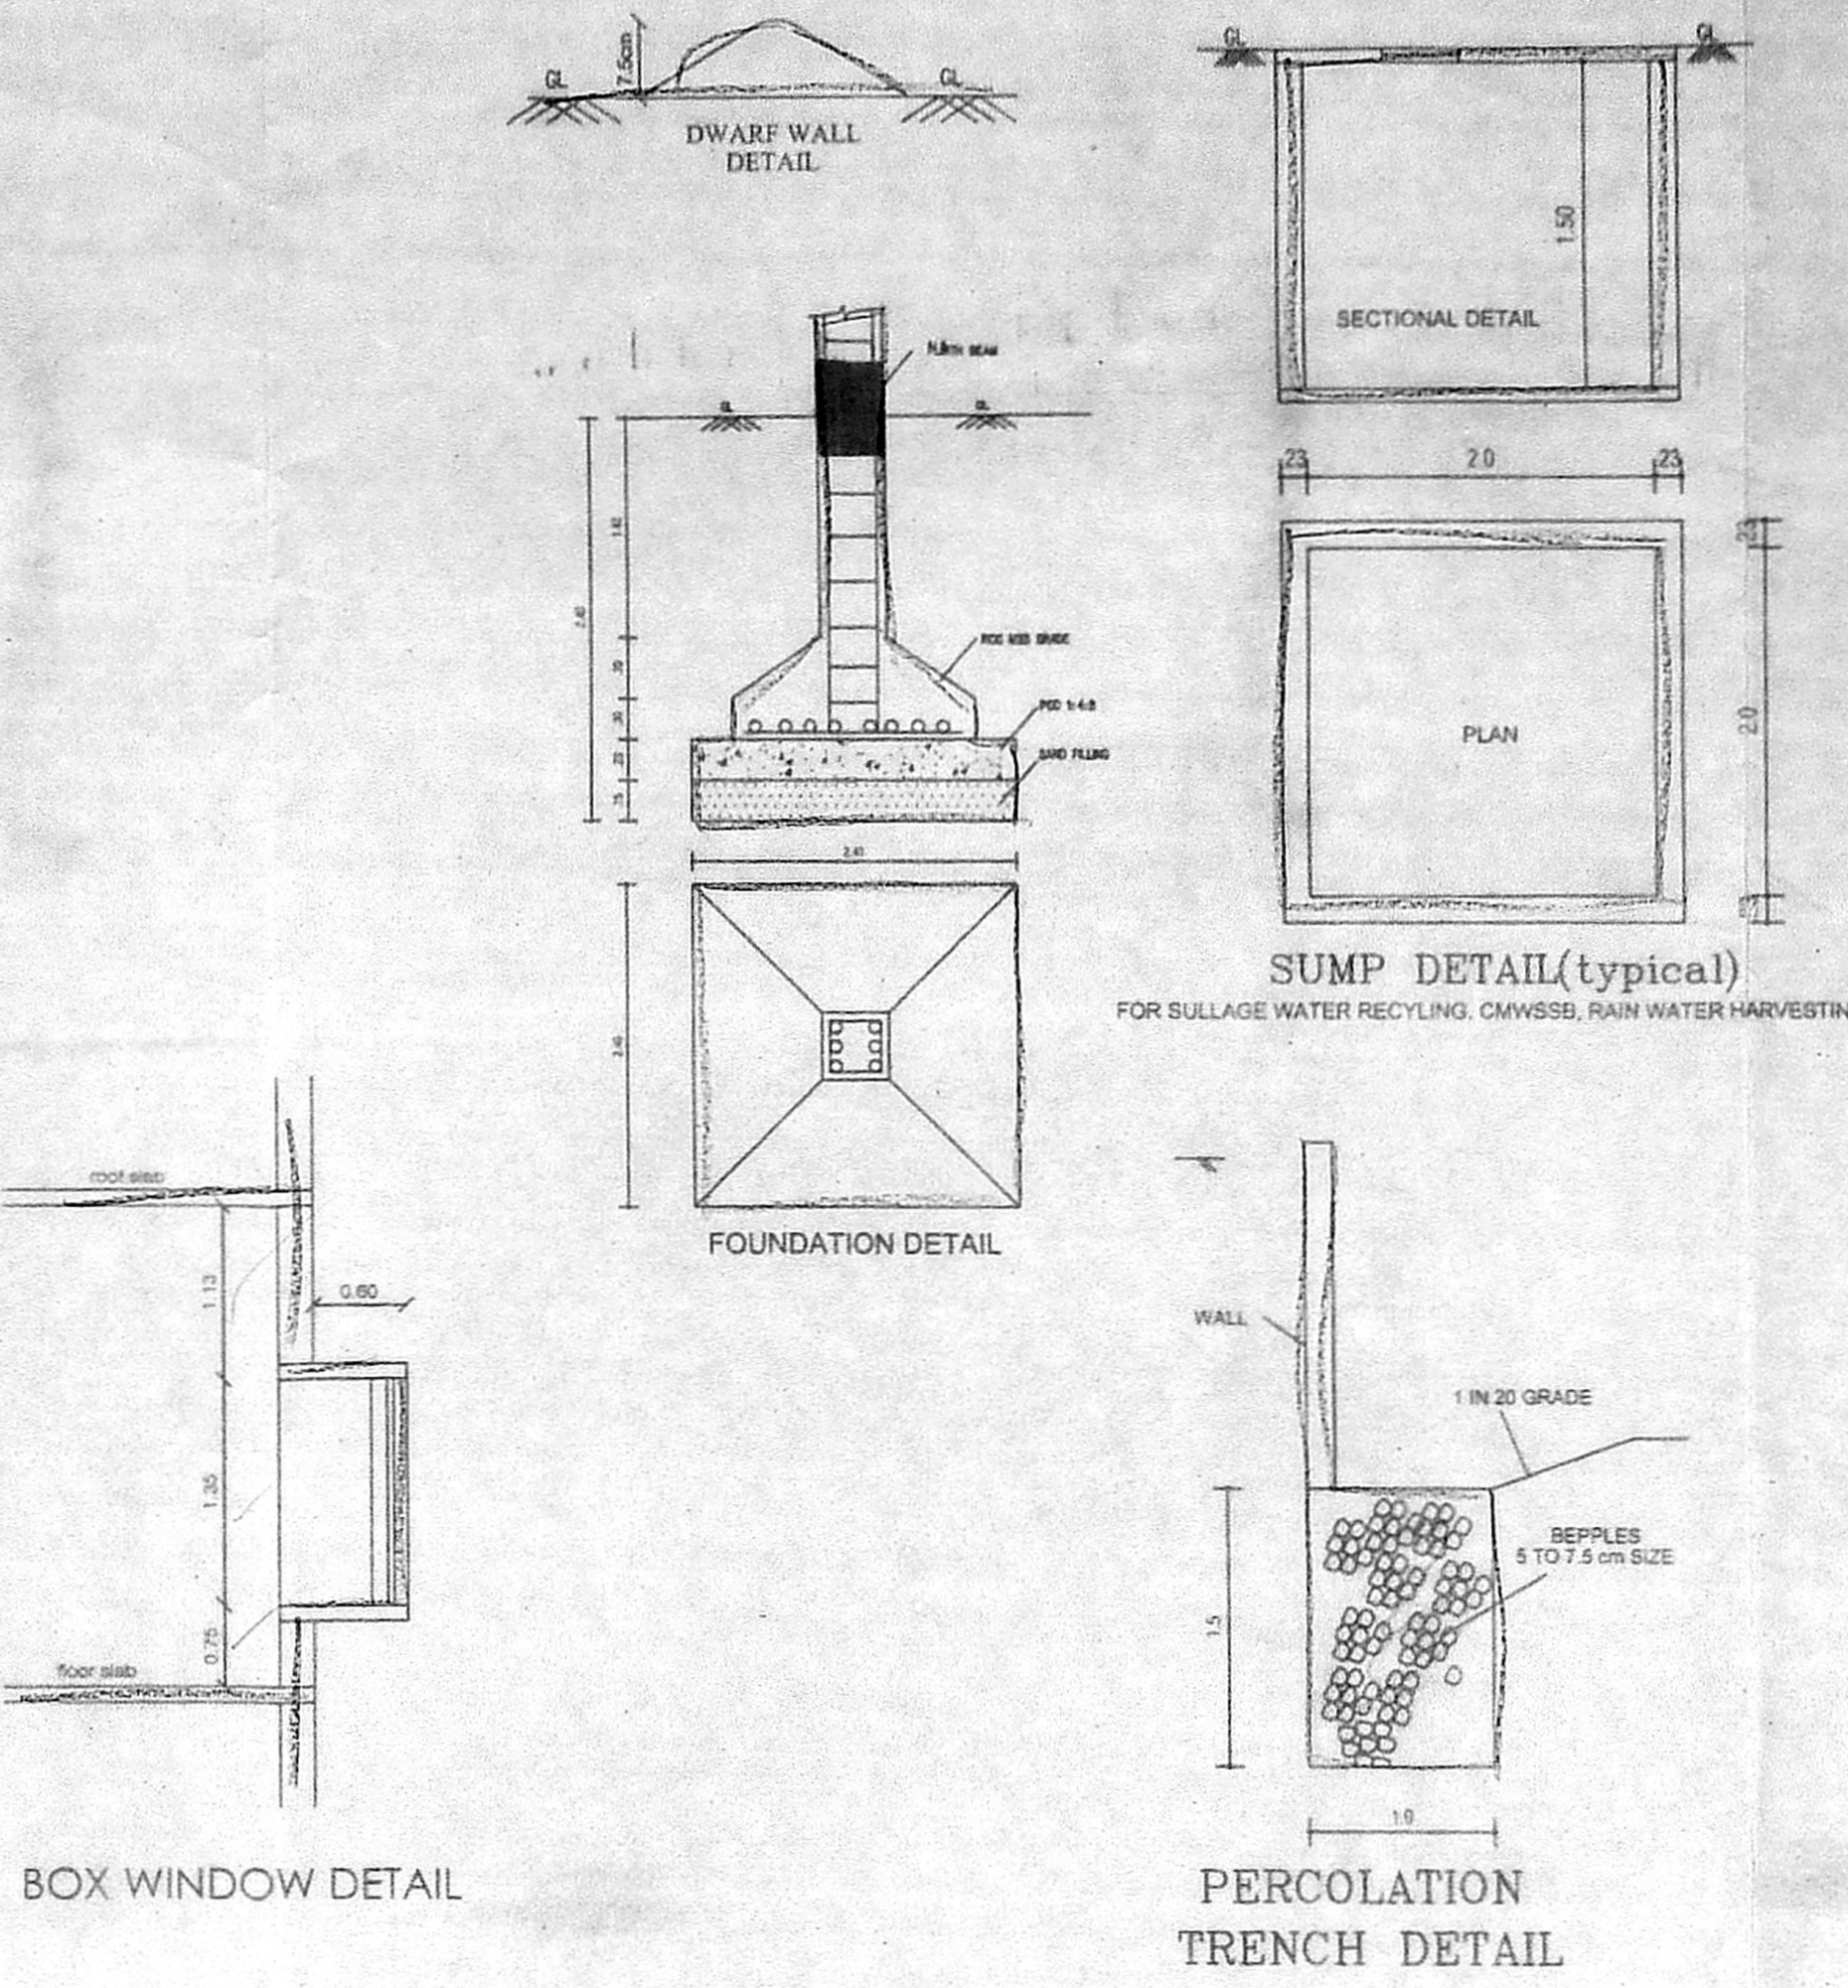
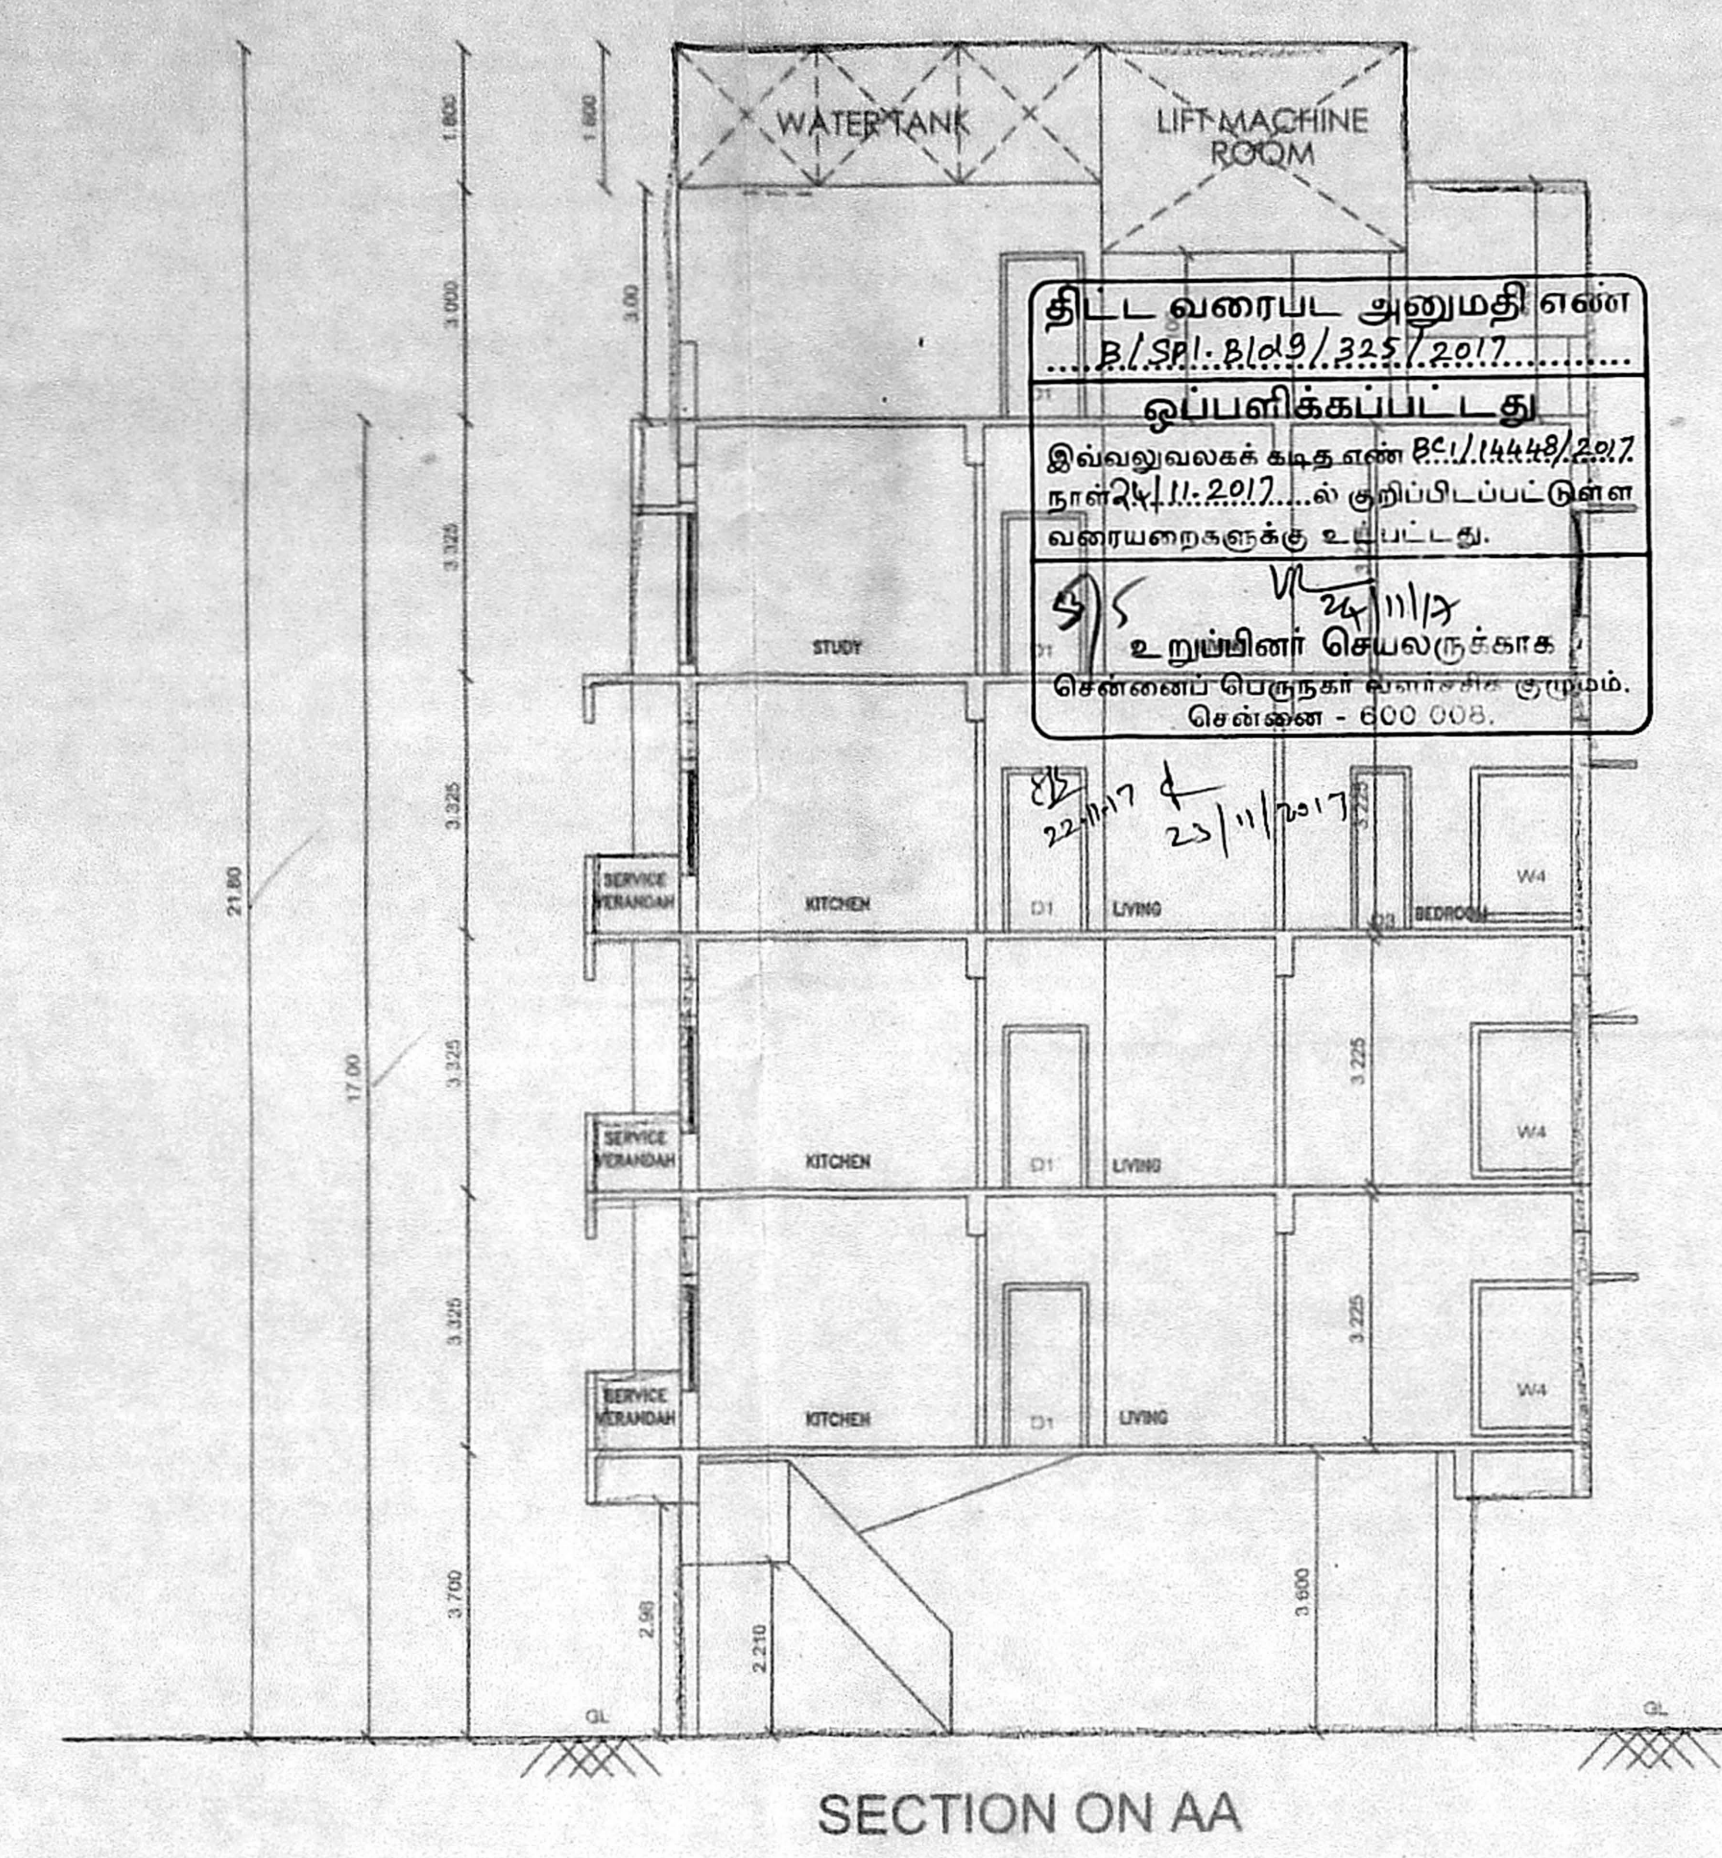


அலுவலகப் படி

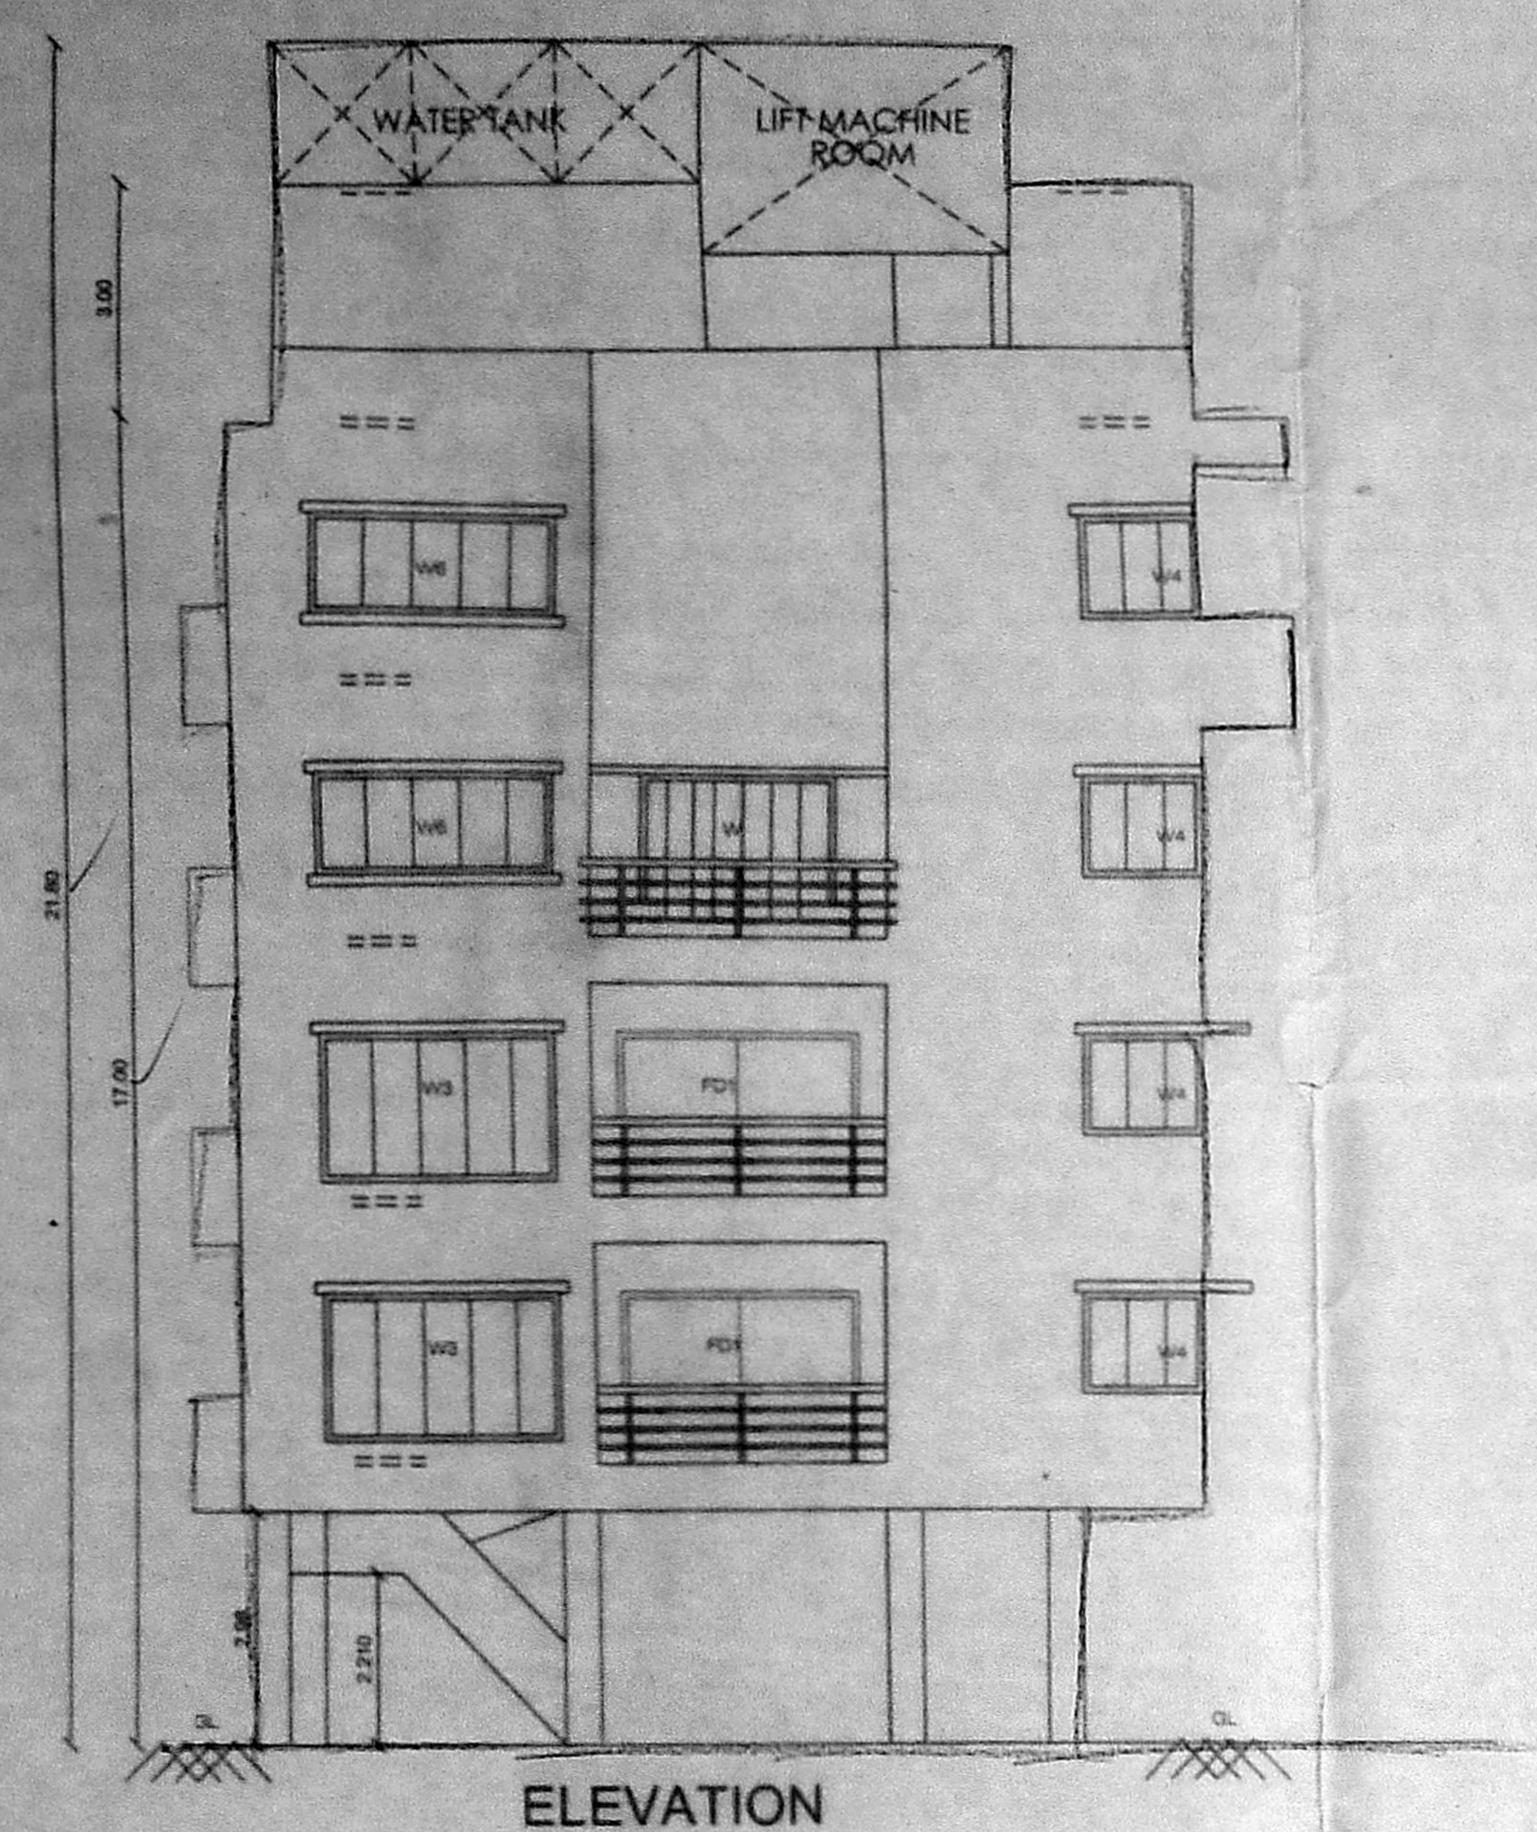

PLAN SHOWING THE PROPOSED CONSTRUCTION OF A RESIDENTIAL BUILDING AT DOOR NO. 29, DR.GURUSAMY ROAD (LANE), CHETPET, CHENNAI. 31, BEARING IN OLD S.NO.132(PT) & 375/1(PT), R.S. NO.375/13, BLOCK NO.23 OF EGMORE VILLAGE. GREATER CHENNAI CORPORATION.

SCALE: 1:100

SCHEDULE OF JOINERY:-

TYPE	DESCRIPTION	SIZE
D1	Ent door - solid flush lamin.	3-0x7-0"
D2	Door - flush door	3-0x7-0"
D3	Door - flush door	2-6x7-0"
FD1	Sliding door-2 shutter	10-0x7-0"
FD2	Sliding door-2 shutter	8-0x7-0"
W	SLIDING WINDOW	8'0" x 5'0"
W1	SLIDING WINDOW	2-0x4-6"
W2	SLIDING WINDOW	4-0x4-6"
W3	SLIDING WINDOW	8-0x6-6"
W4	CORNER WINDOW	8-0x6-6"
W5	SLIDING WINDOW	10-0x4-6"
W6	BOX WINDOW	8-0x4-6"
V1	Ventilator glass louvered	2-0x2-6"

SPECIFICATION:-






FOUNDATION	COLUMN FOOTING.
BRICK WORK	C.M 1:6 FOR SUPER STRUCTURE.
PLASTERING	C.M 1:5 FOR WALLS & 1:3 FOR CEILING.
CEMENT	2 COATS FOR WALLS & 1 EXTRA COAT FOR CEILING.
R.C.C.	1:2:4 FOR SLABS & LINTELS.
WOOD WORK	ALL WOOD WORKS IN BEST QUALITY TIMBER.
WEATHERING COURSE	BULLY LIME MORTAR OVER ROOF SLAB ONE LAYER OF COUNTRY TILES.

COLOUR INDEX:-

ROAD	[Symbol]
PROPOSED BOUNDARY	[Symbol]

AREA STATEMENT

AREA STATEMENT	Sq.Mt	
SITE EXTENT AS PER DOCUMENT	613.15	
AS PER PATTI	613.50	
AS ON SITE	614.95	
FSI AREA	NON FSI BALCONY	
FIRST FLOOR	241.68	12.08
SECOND FLOOR	241.68	12.08
THIRD FLOOR	241.87	7.31
FOURTH FLOOR	193.36	7.53
TERRACE FLOOR		
TOTAL FLOOR AREA	918.59	39.00
FSI PROVIDED-1.49		

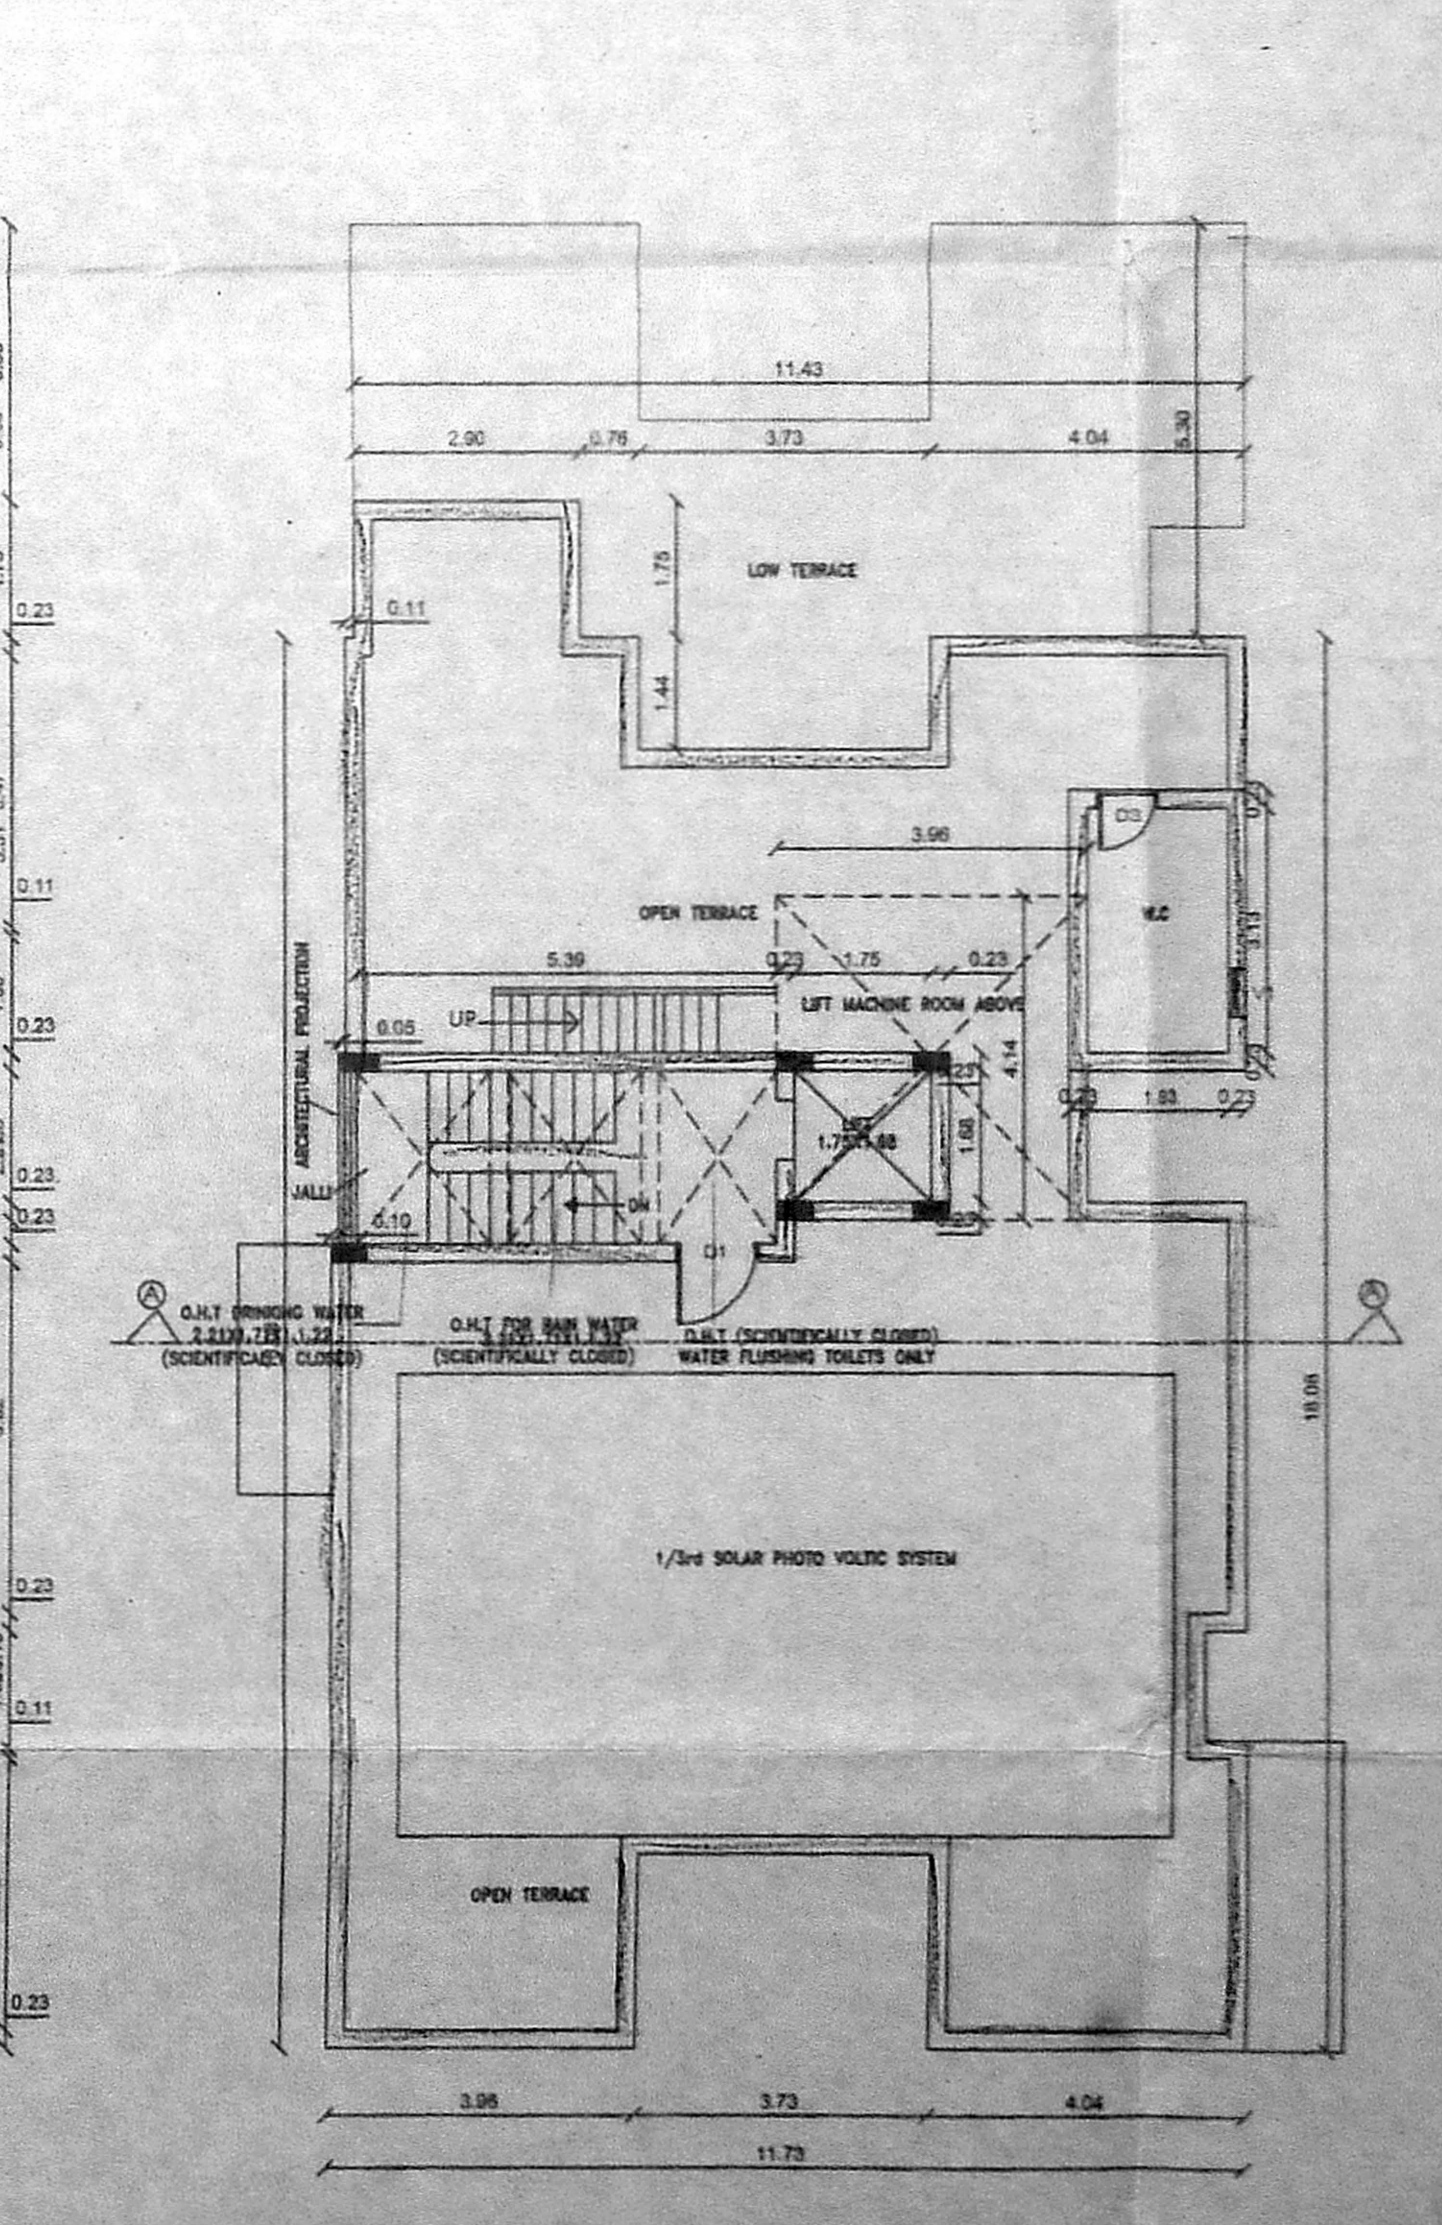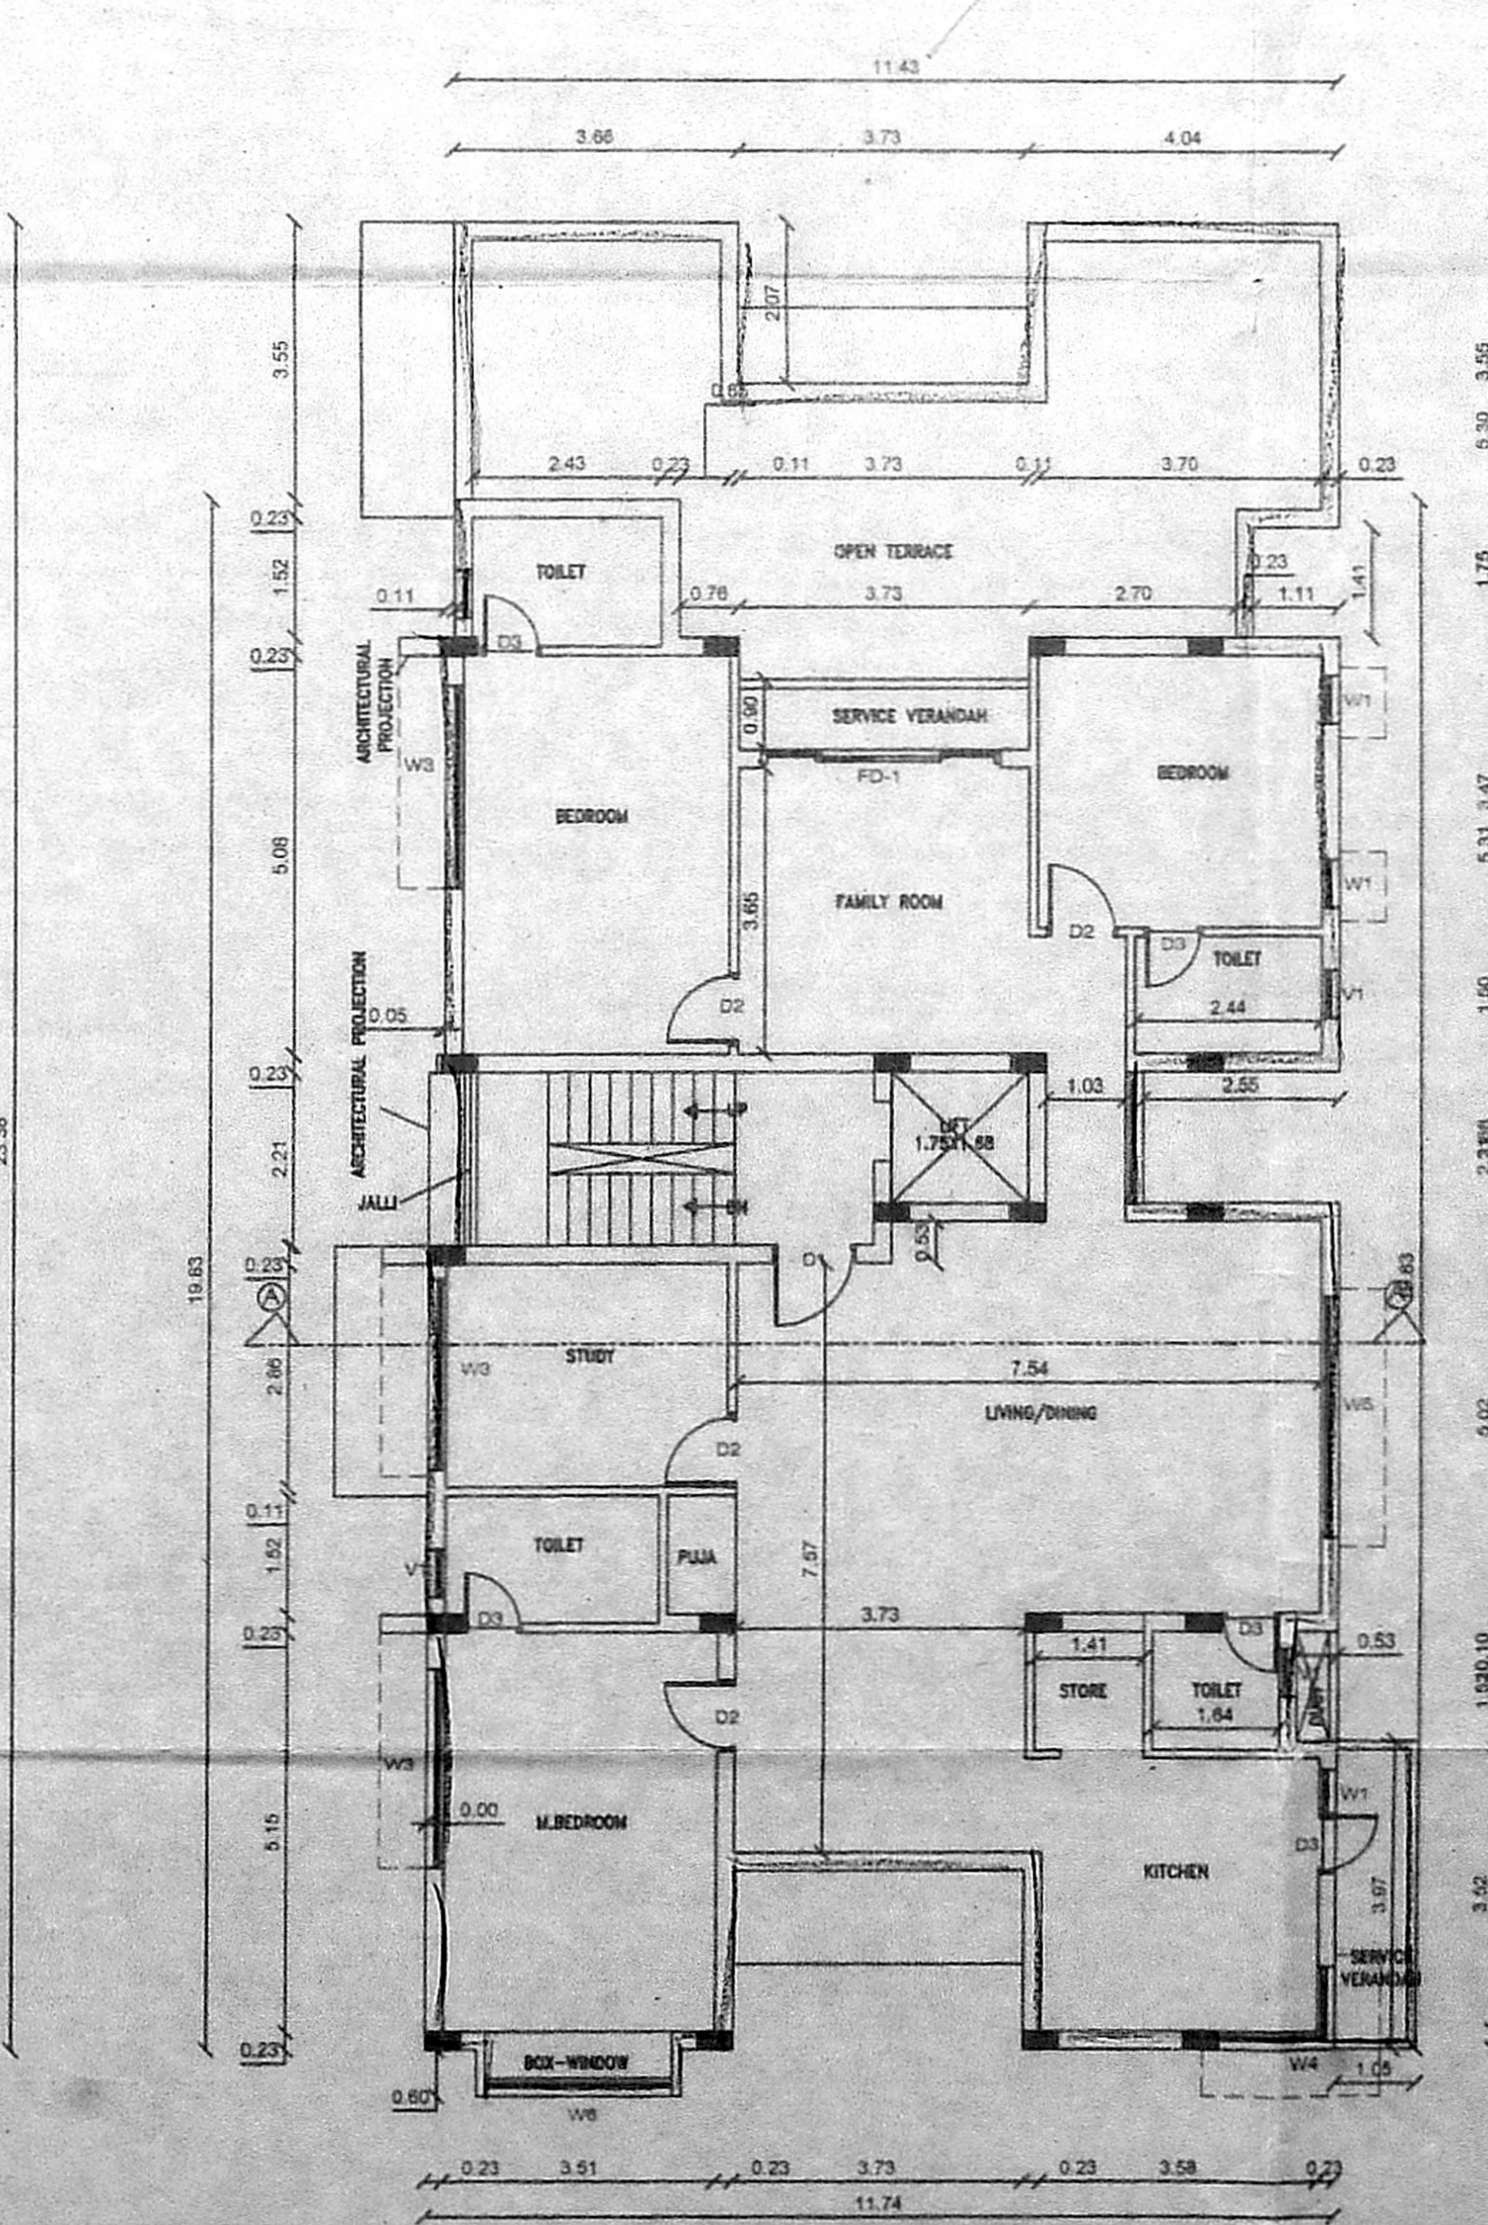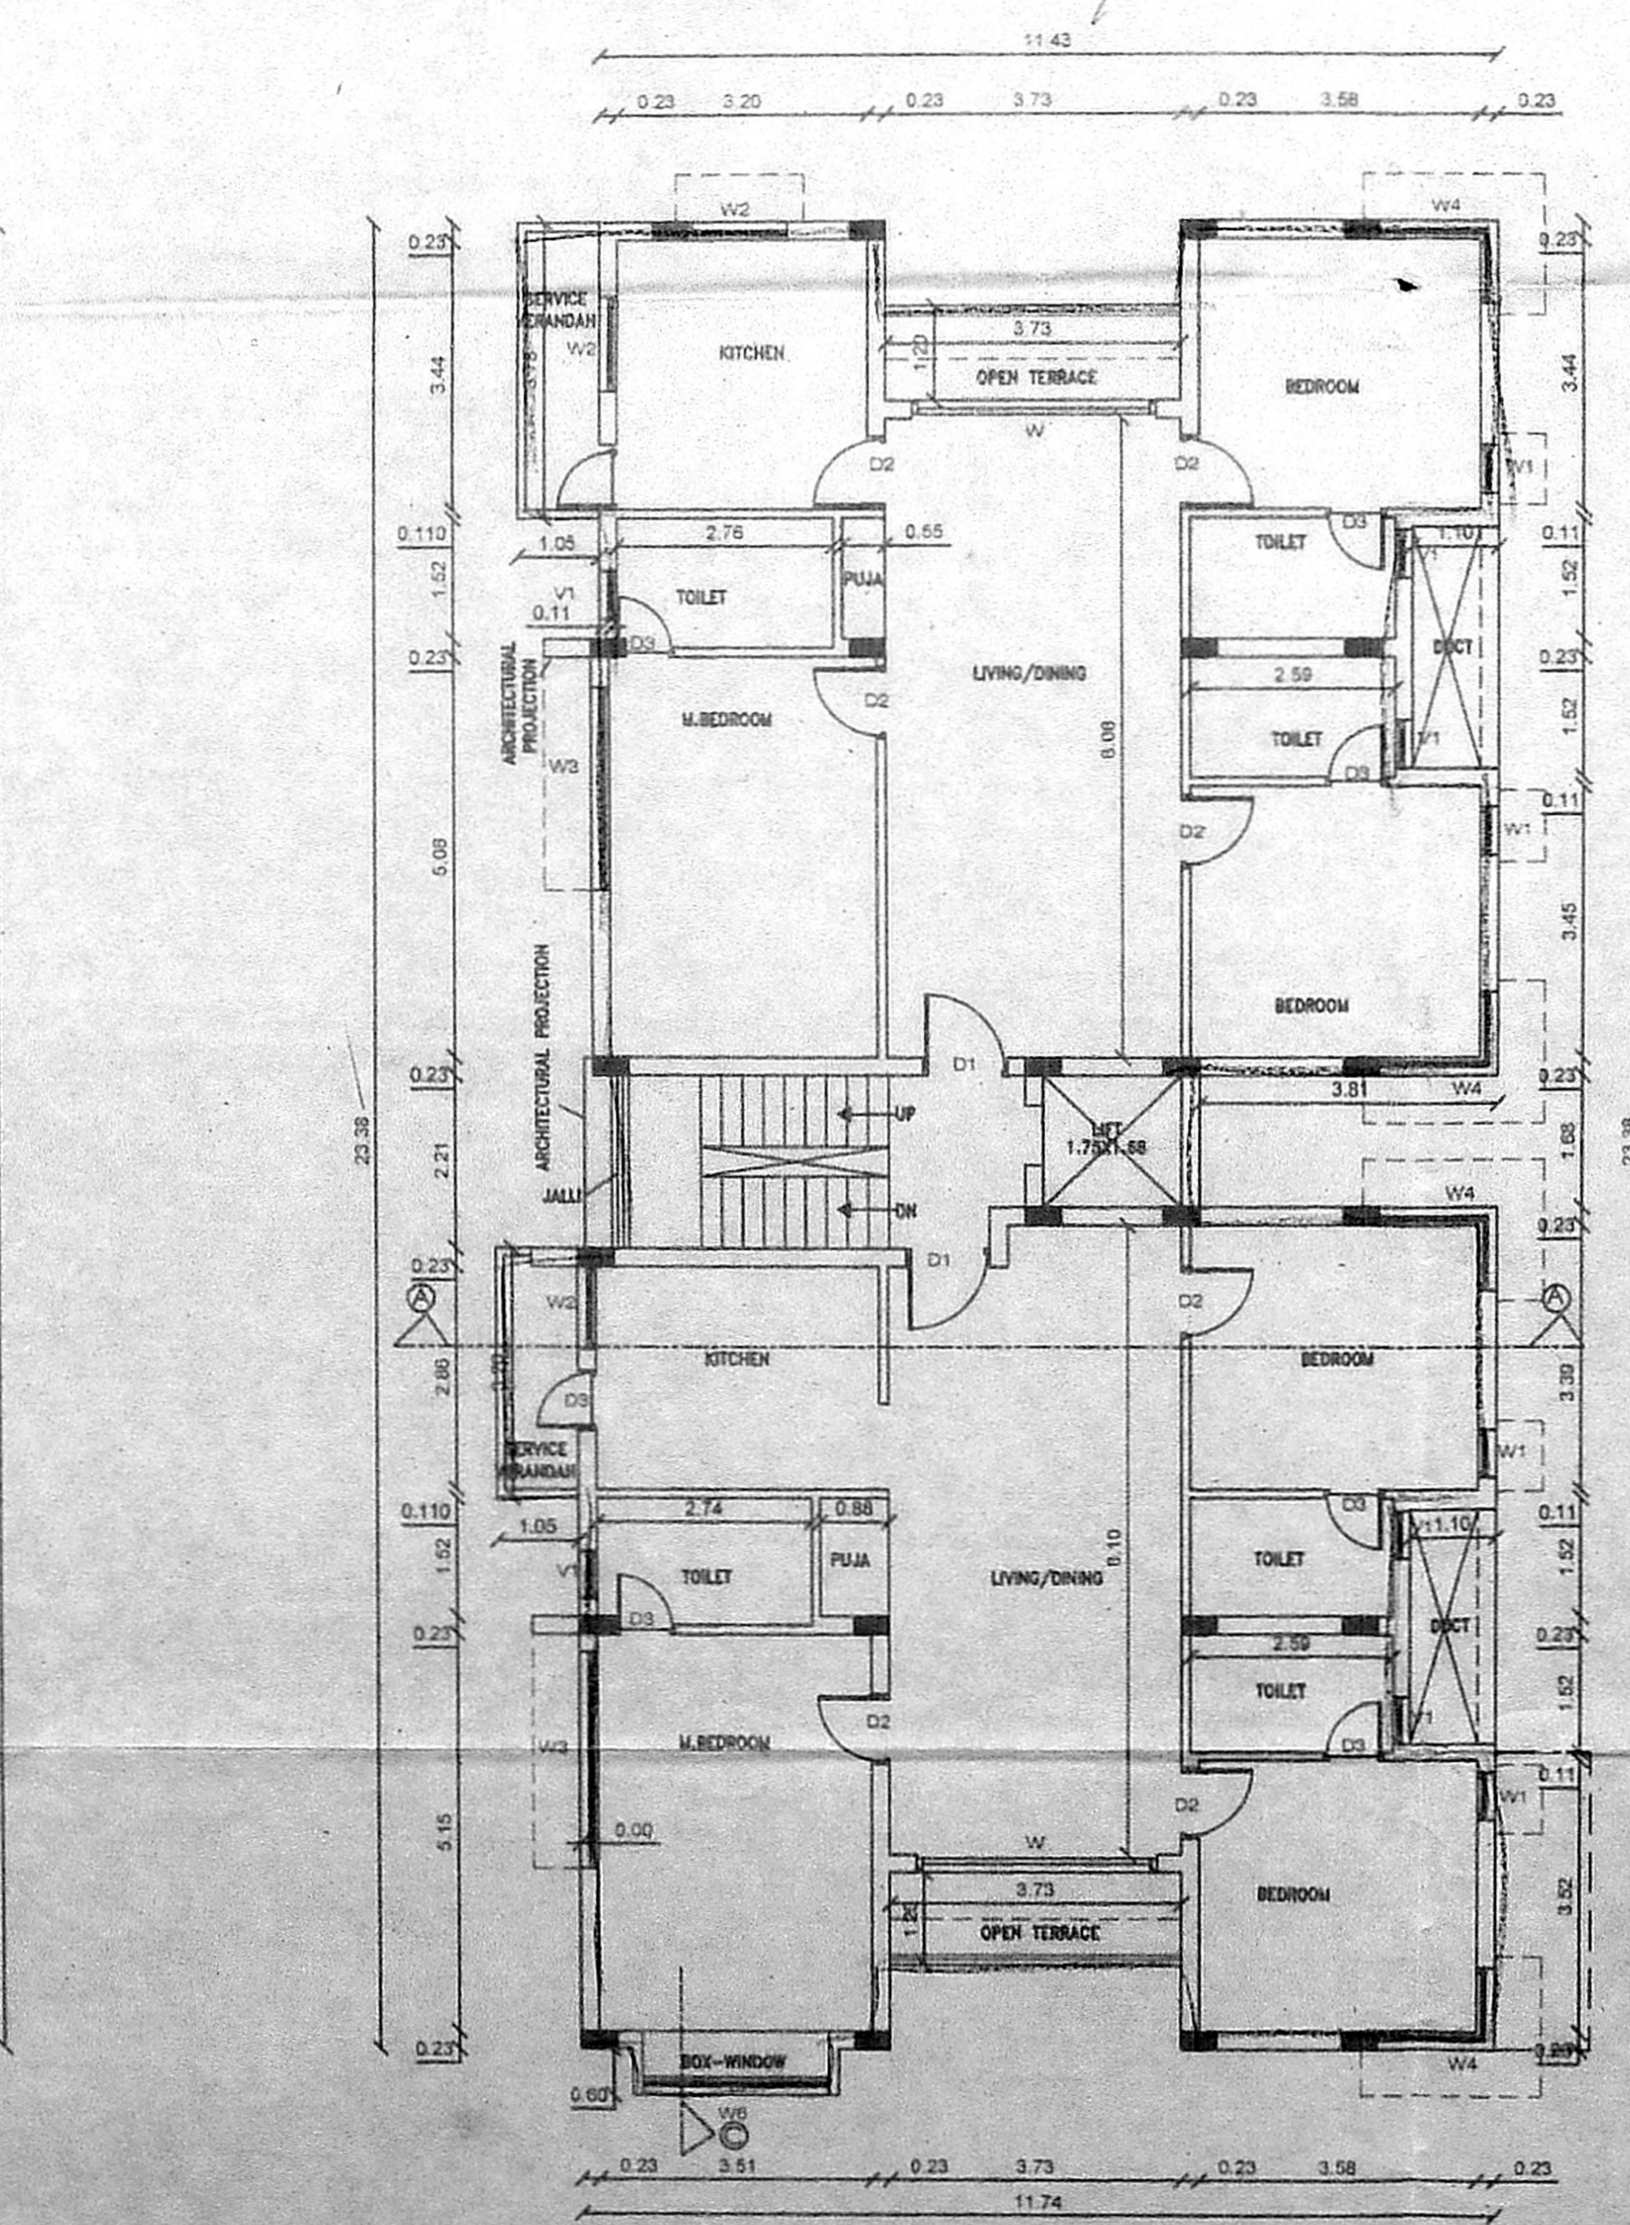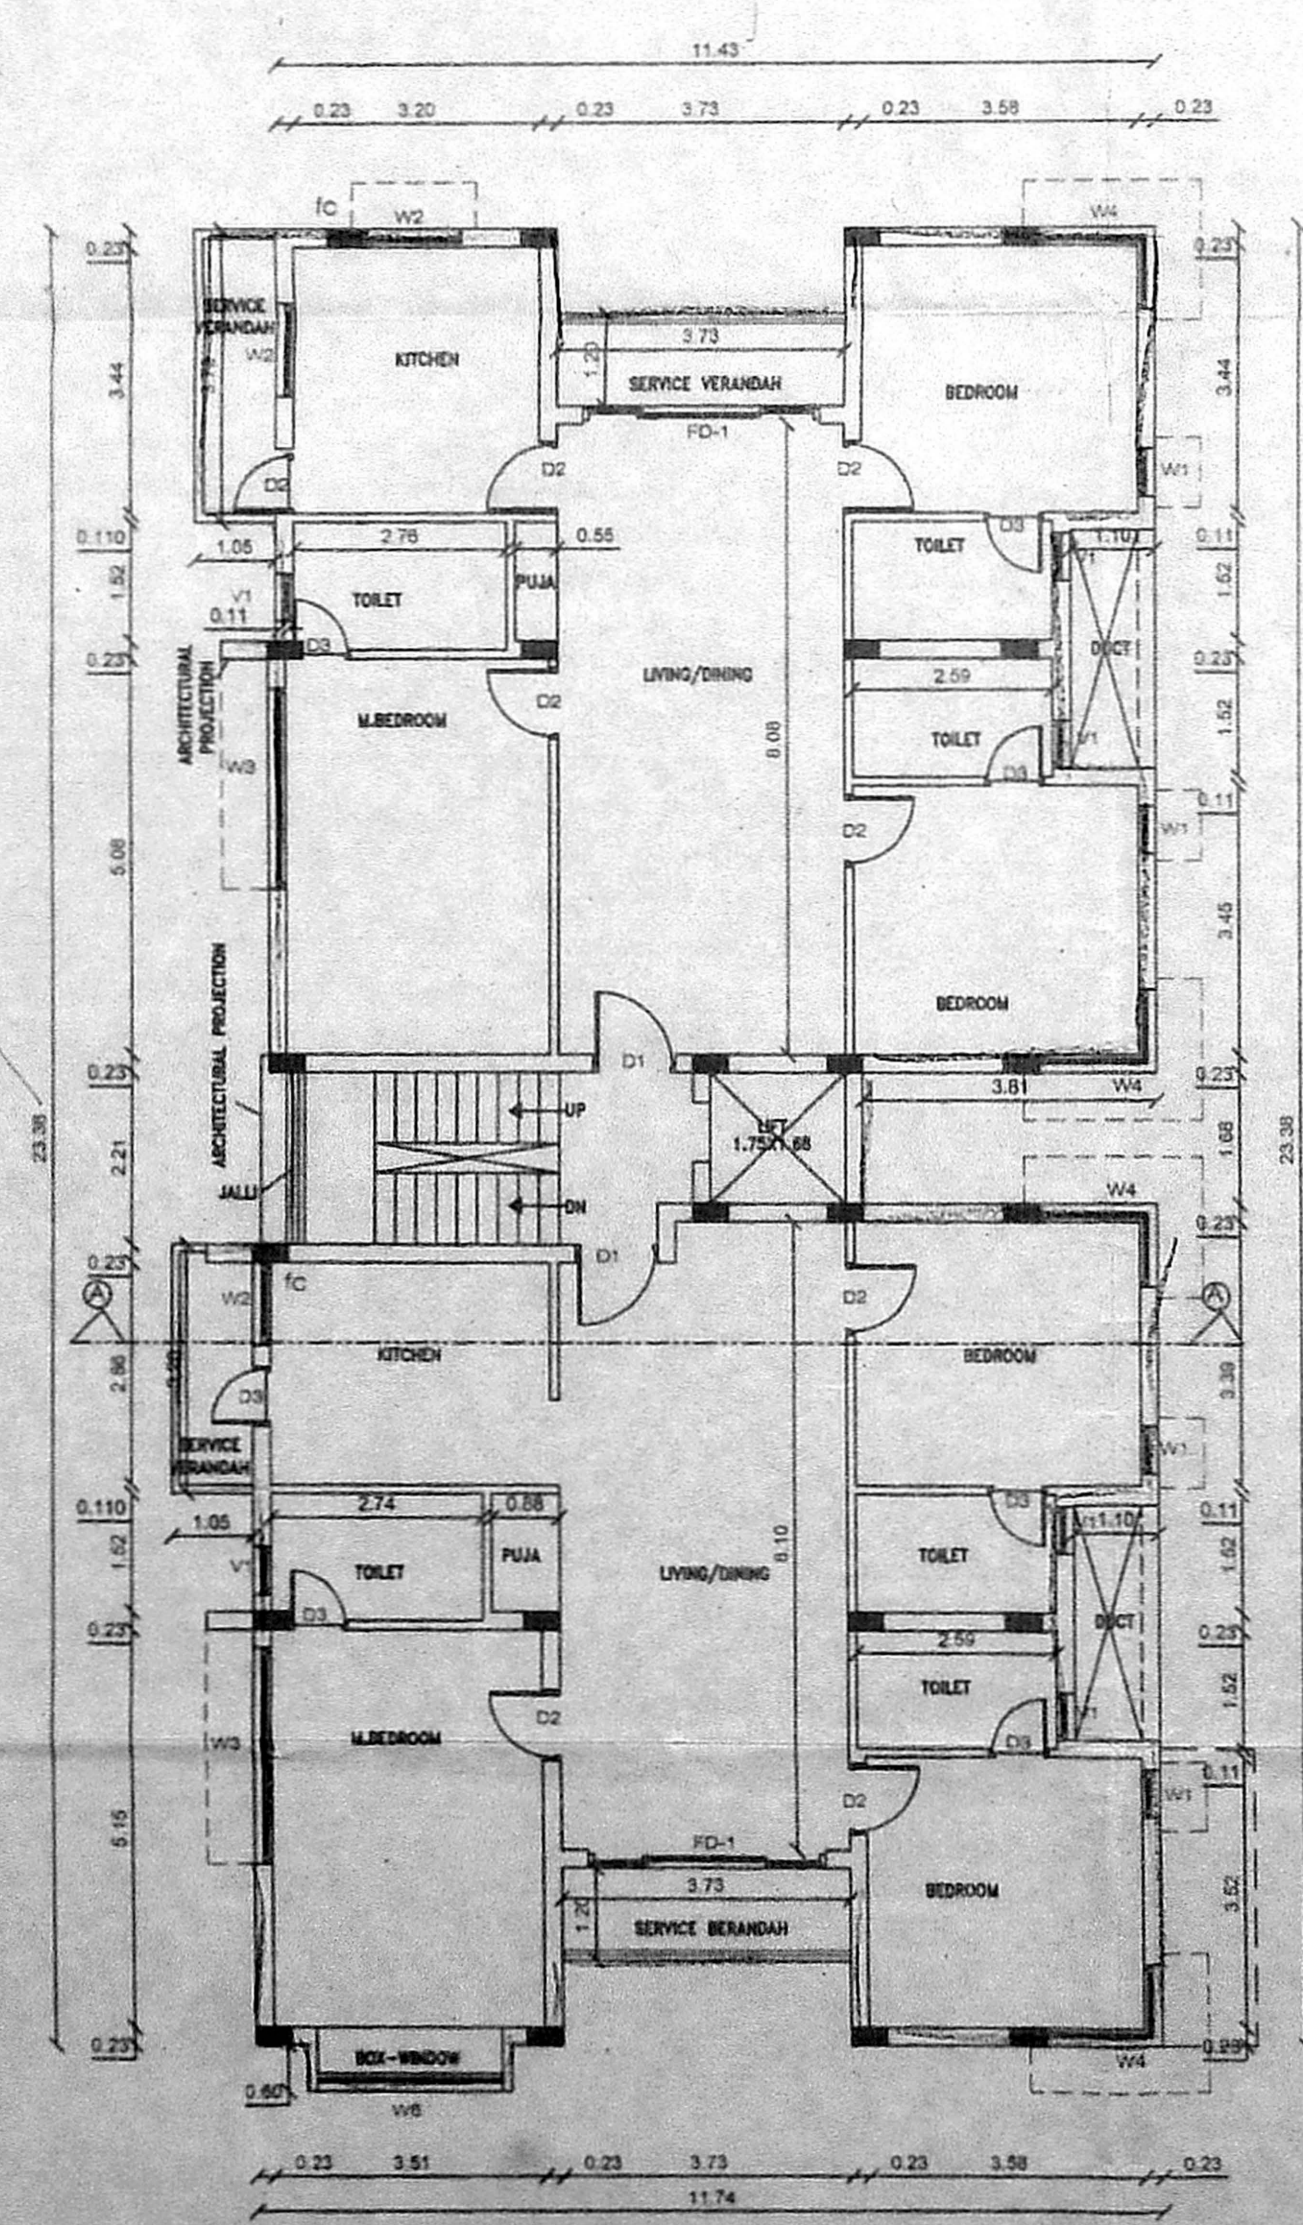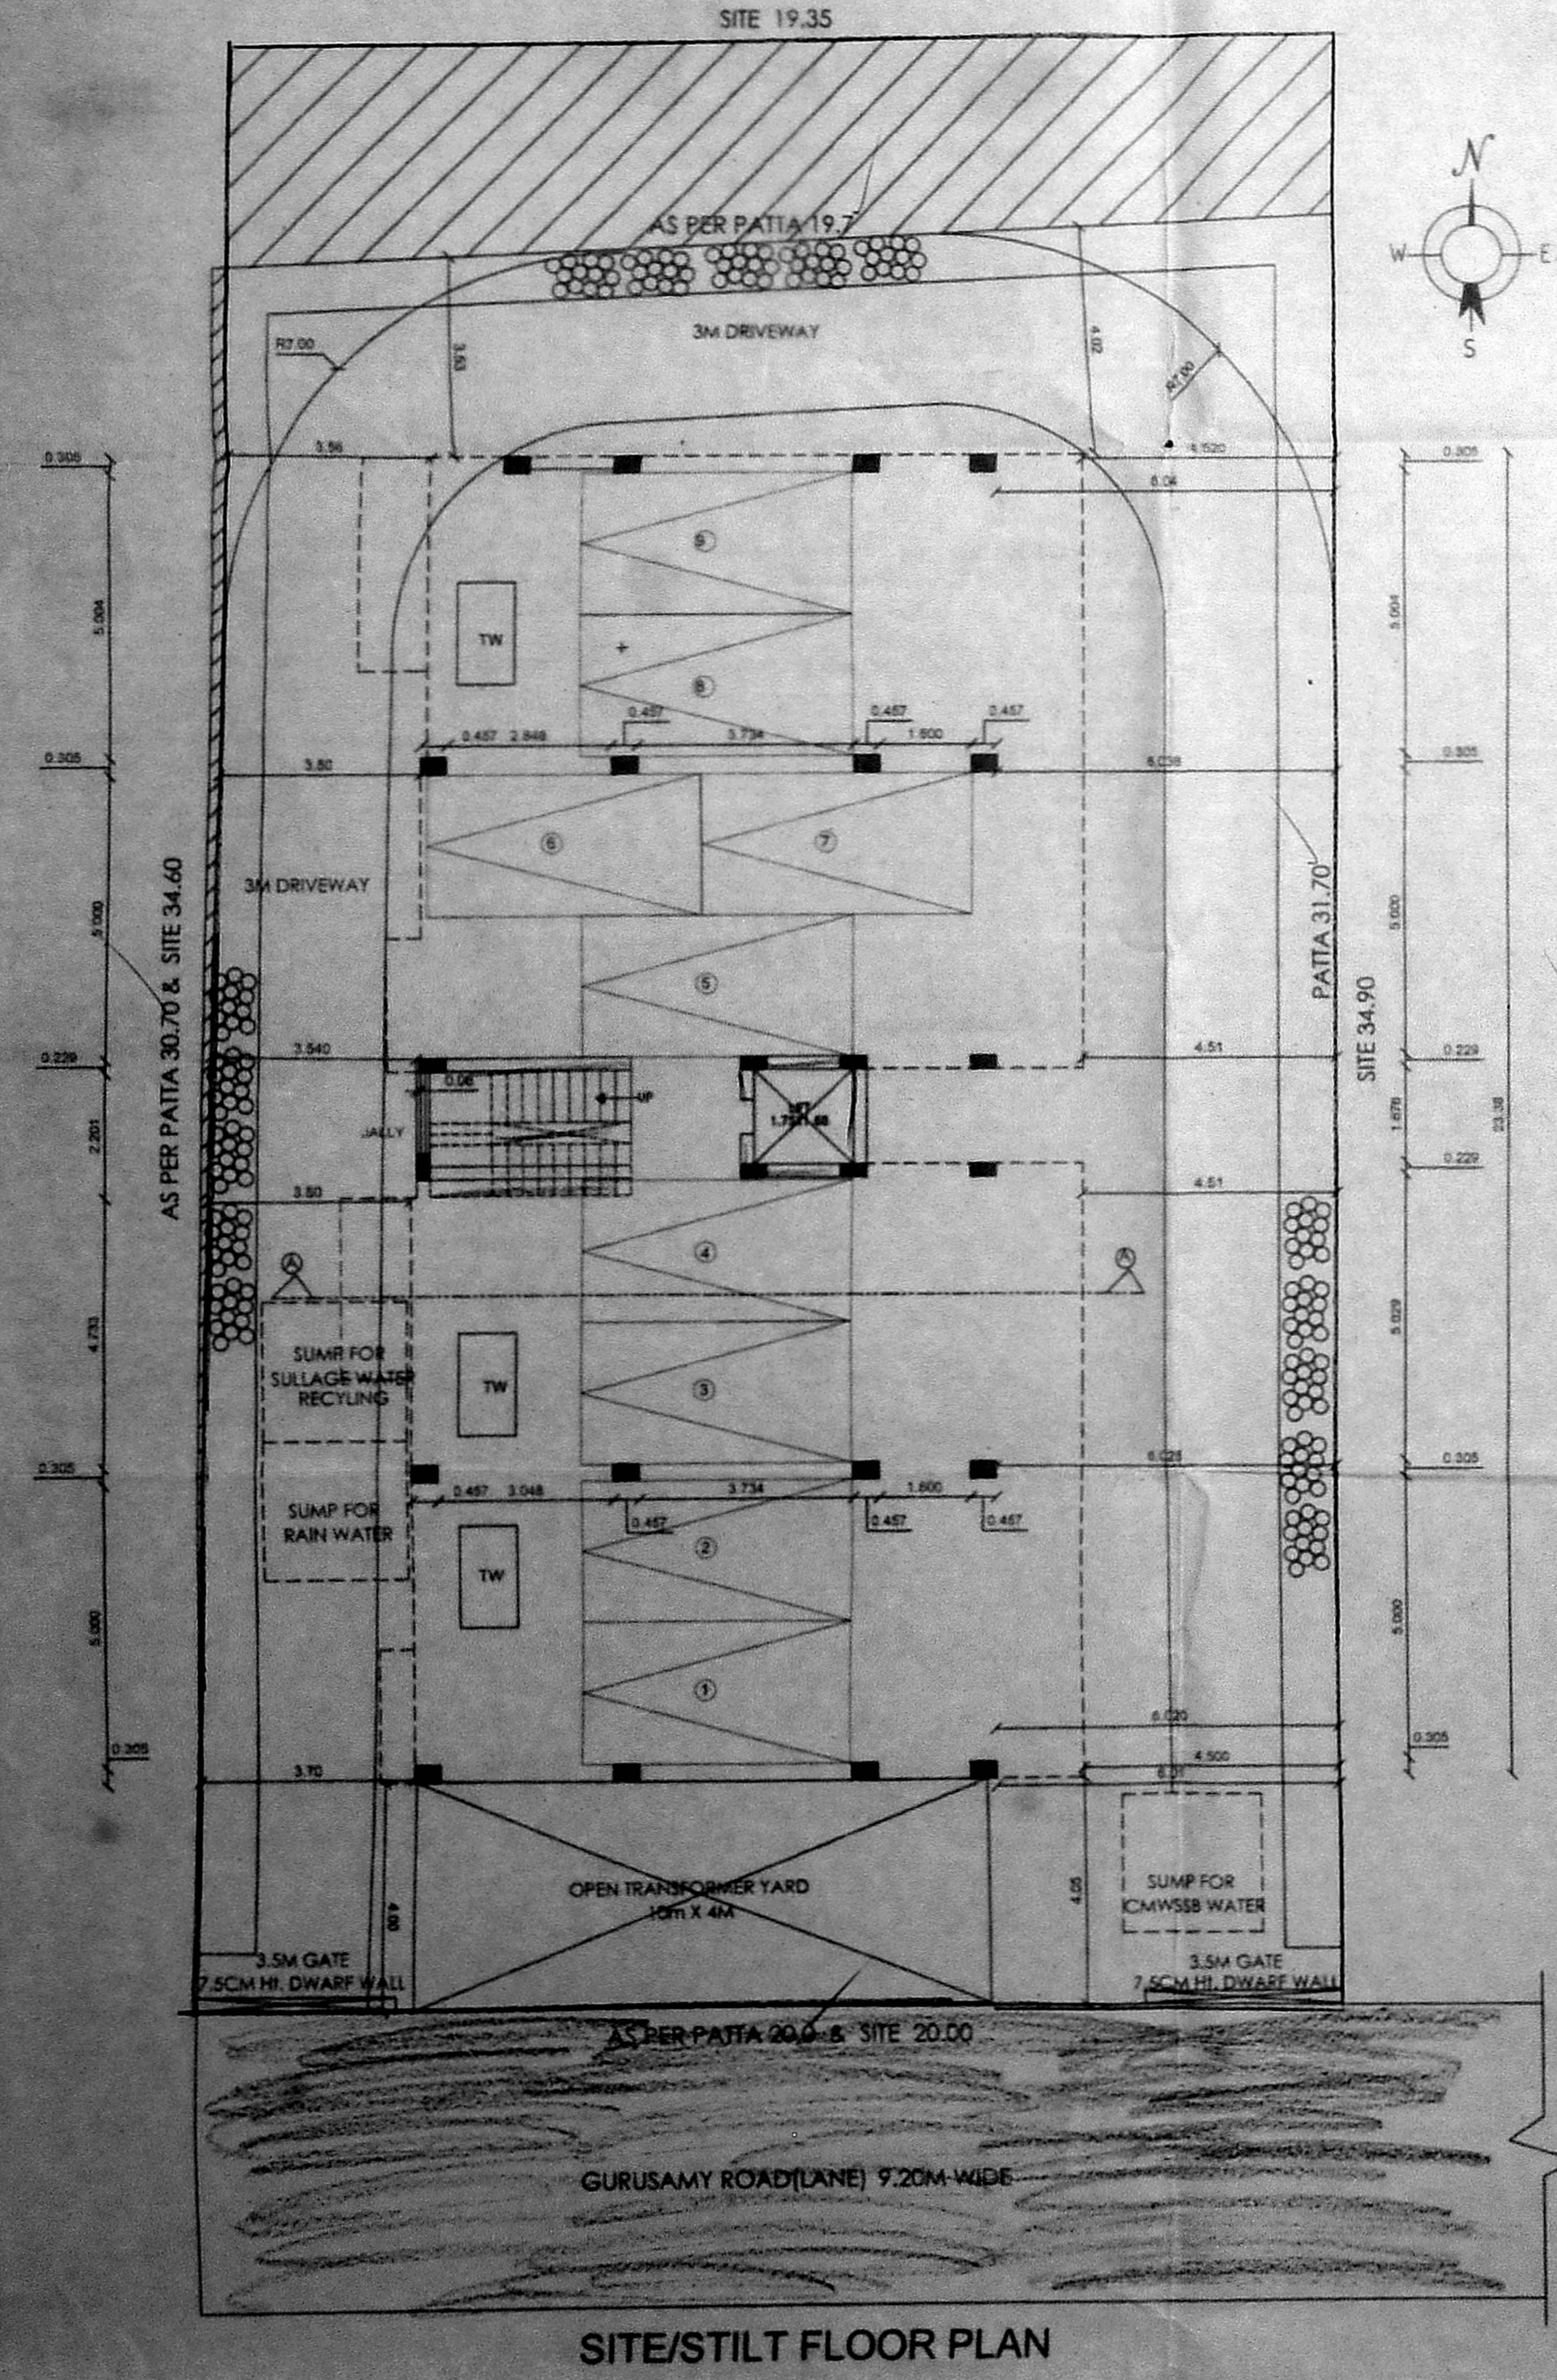

S. Ravi Murthy
R. Senthil

OWNERS SIGNATURE
KARTHIK. H
24/200/4433
NO.29, F-1138, DEVADASA APTS,
GANDHI NAGAR 1ST MAIN ROAD,
ADYAR, CHENNAI - 600 020.
SIGNATURE OF LICENSED SURVEYOR