
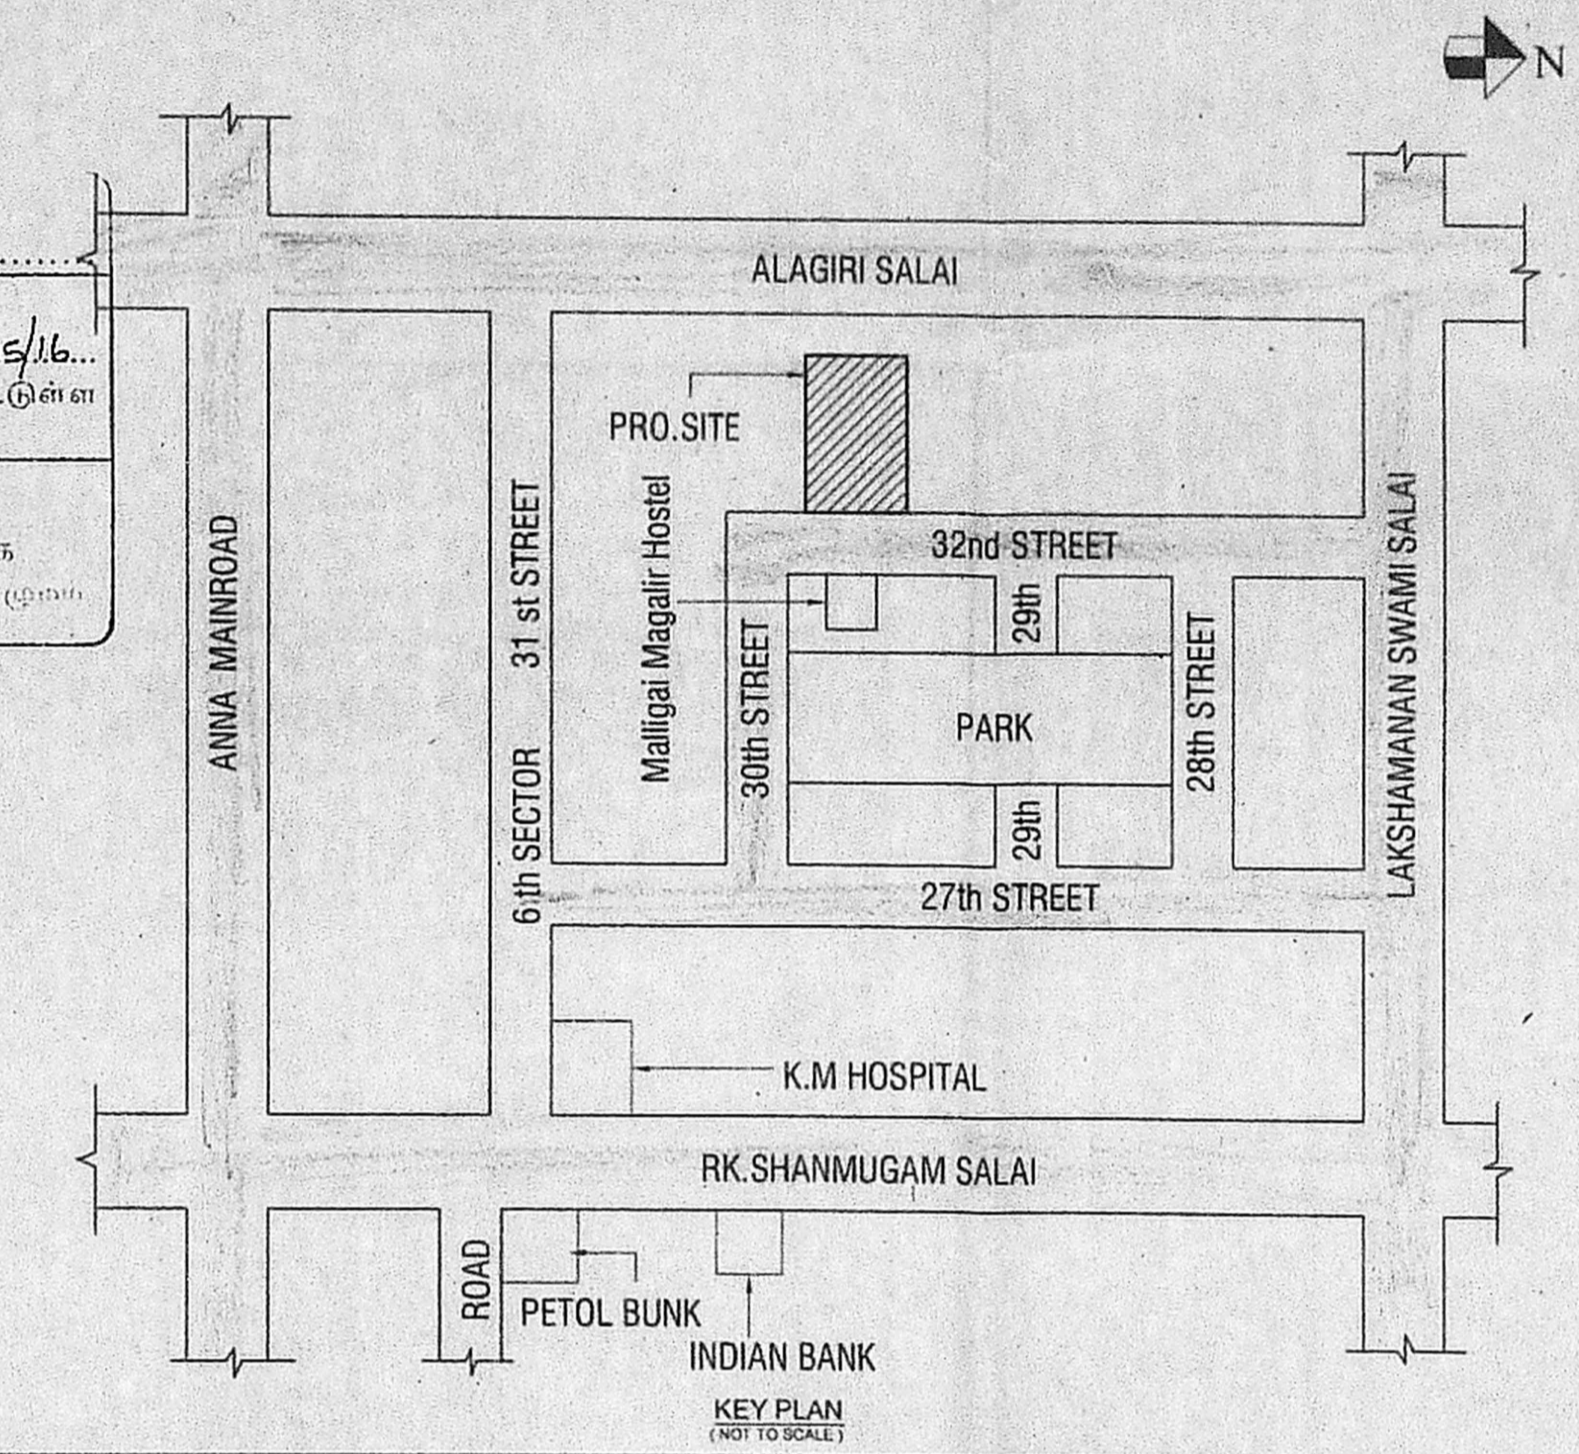
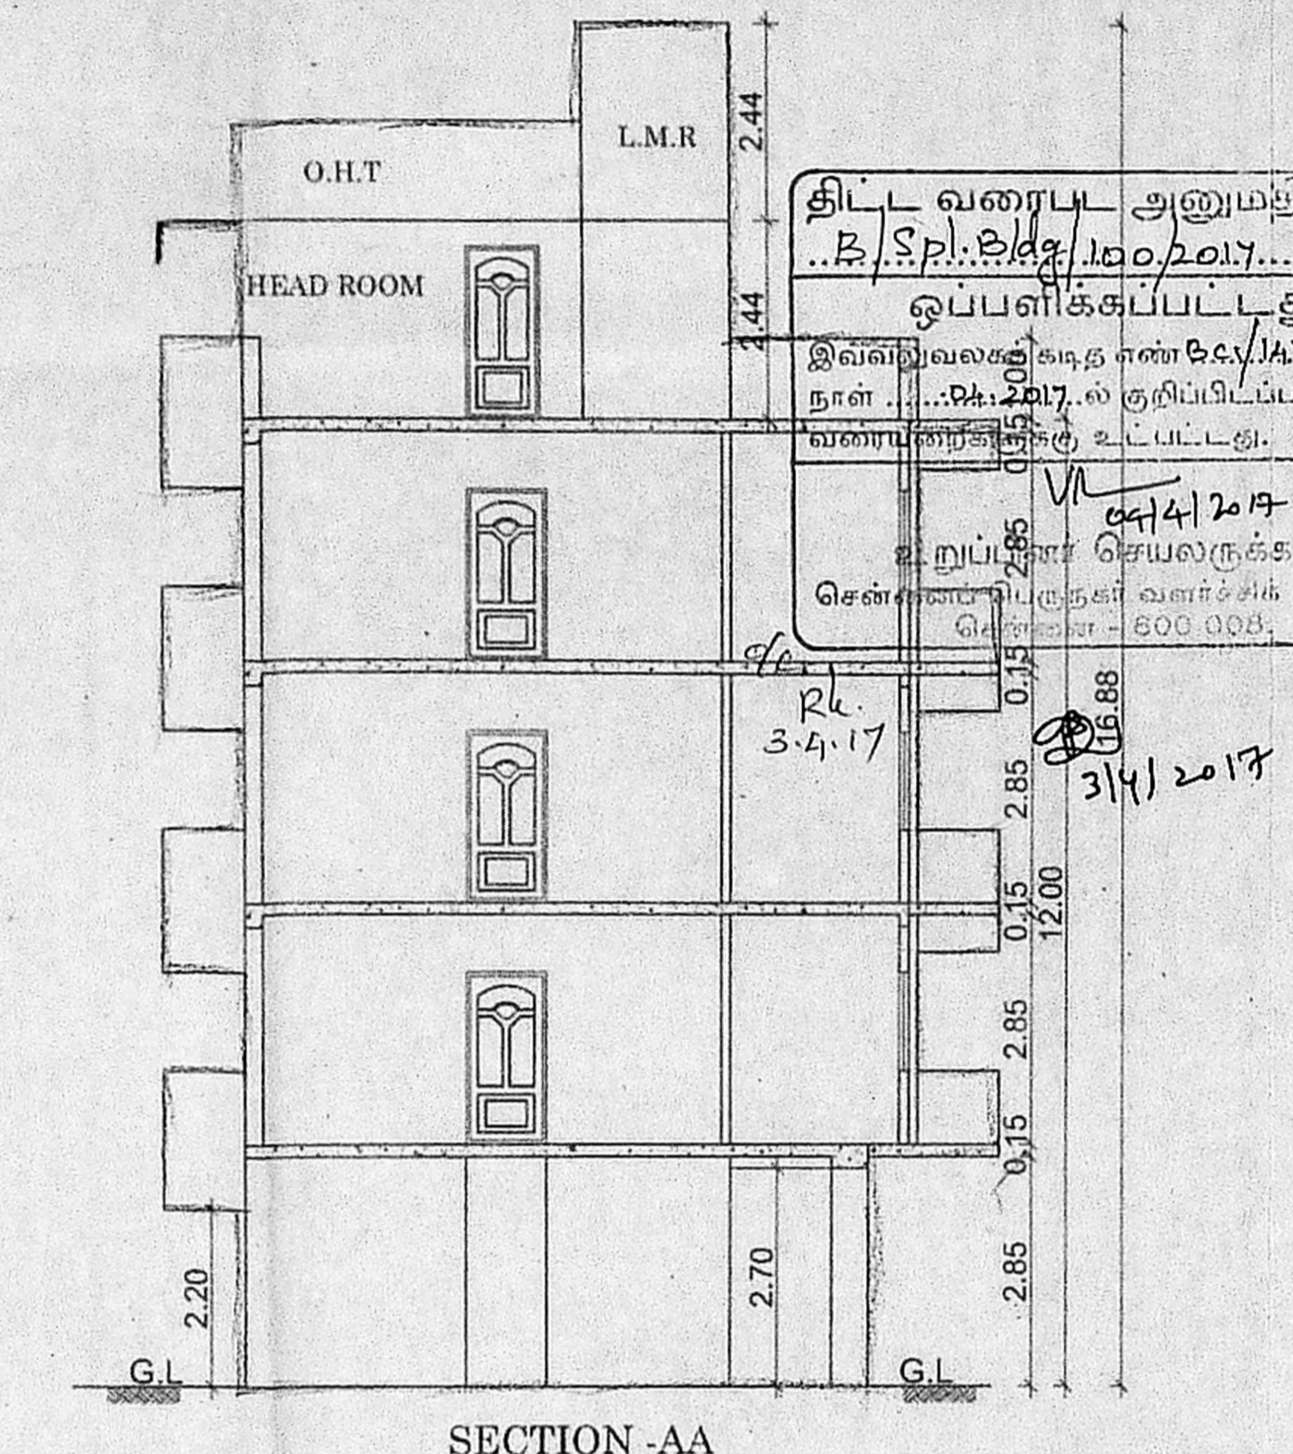


PLAN SHOWING THE PROPOSED CONSTRUCTION OF RESIDENTIAL BUILDING AT DOOR NO. 9, PLOT NO - 365, 32nd STREET, SIXTH SECTOR, KK NAGAR, COMPRISED IN O.S.NO. 284 PART, T.S.NO:15, BLOCK NO - 59, VIRUGAMBAKKAM VILLAGE, GREATER CHENNAI CORPORATION, ZONE:X, DIVISION: 137

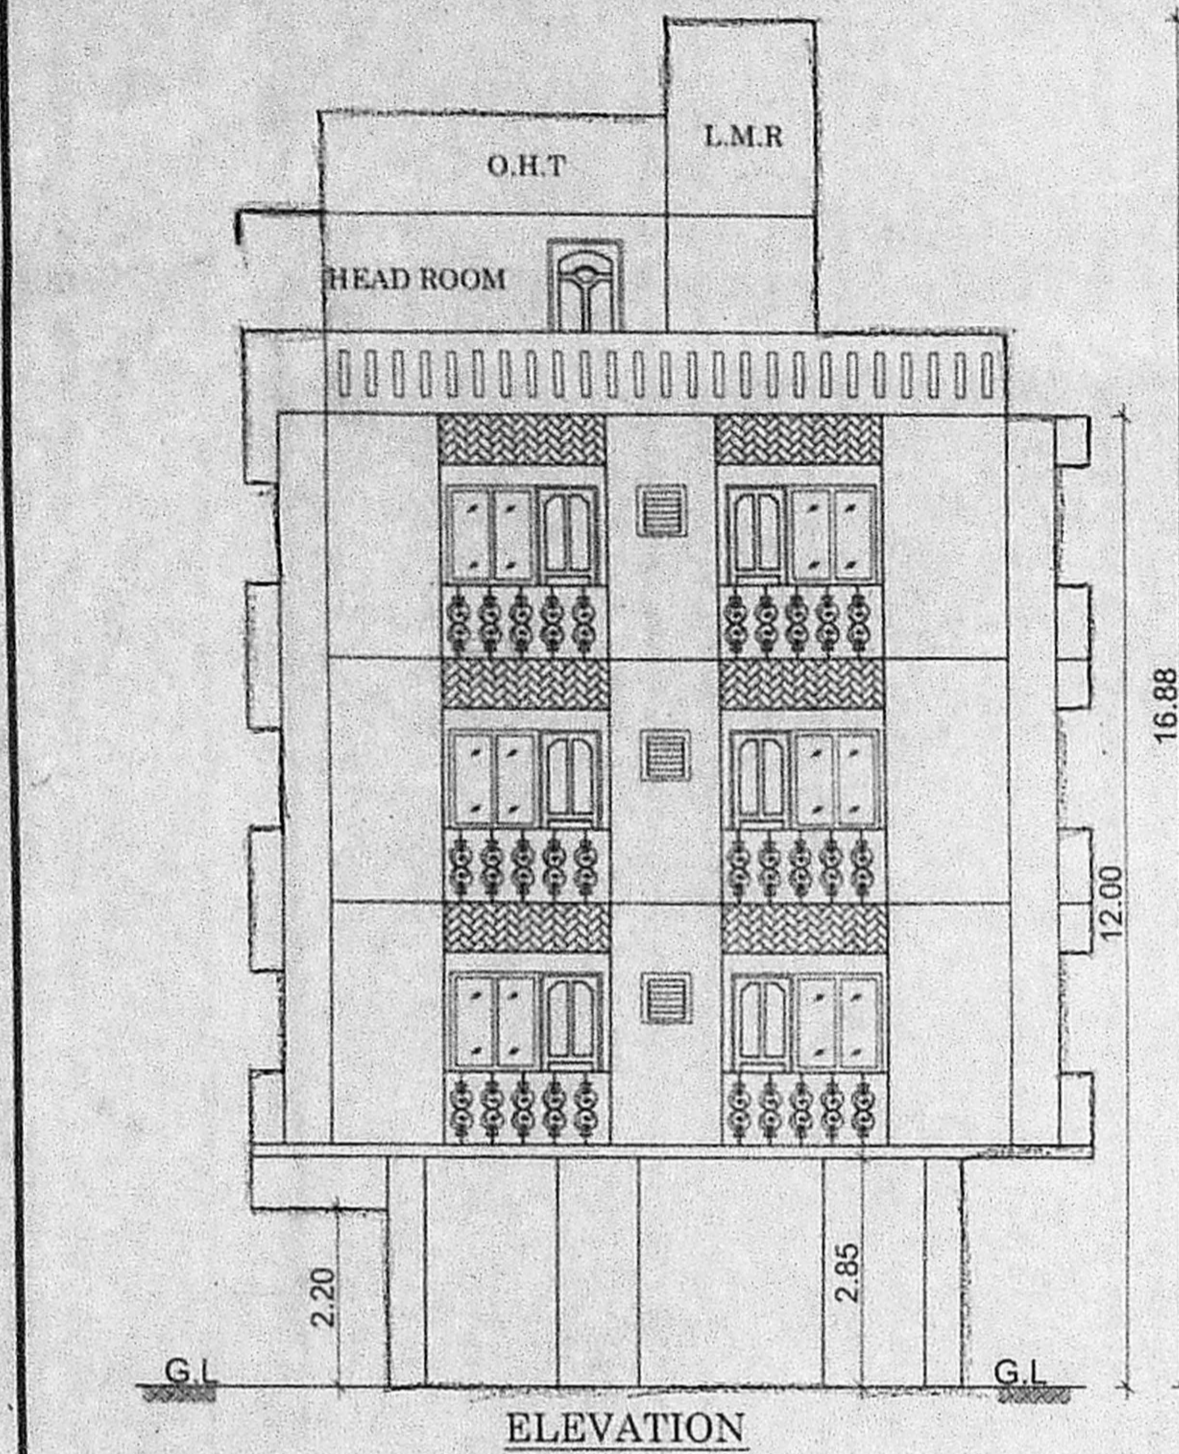

JOINERIES:-

DD	DOUBLE DOOR
MD	MAIN DOOR
D	DOOR
D2	DOOR
OP	OPEN
W	WINDOW
W1	WINDOW
V	VENTILATOR

செ.பெ.வ.கு. (பி) 616691
 உதவியாளர் 1475/16
 0.91 x 2.19
 1.22 x 2.22
 2.10 x 1.22

SPECIFICATION

FOUNDATION	: COLUMN FOOTING
BRICK WORK	: C.M 1:6 FOR SUPER STRUCTURE
PLASTERING	: C.M 1:5 FOR WALLS & 1:3 FOR CEILING
CEMENT PAINT	: 2 COATS FOR WALLS & 1 EXTRA COAT FOR CEILING
WOOD WORK	: ALL WOOD WORKS IN BEST QUALITY TIMBER
WEATHERING COURSE	: B.JELLY LIME MORTAR OVER ROOF SLAB ONE LAYER OF COUNTRY TILES

AREA STATEMENT:-

PLOT EXTENT AS PER DOCUMENT	306.58 Sqm
PLOT EXTENT AS PER PLR	309.00 Sqm
PLOT EXTENT AS PER SITE (SUPER IMPOSED)	306.53 Sqm

FLOOR	FLOOR AREA IN Sqm		
	PARKING	Non.F.S.I 5% BAL	F.S.I
STILT FLOOR	154.60	-	-
FIRST FLOOR	-	7.46	152.11
SECOND FLOOR	-	7.46	152.11
THIRD FLOOR	-	7.46	152.11
TOTAL	154.60	22.38	456.33






F.S.I = 456.33 Sqm / 306.53 Sqm = 1.489

PARKING REQUIRED - 5 CARS
 PARKING PROVIDED - 5 CARS

COLOUR INDEX:-

PROPOSED		SCALE - 1 : 100
ROAD		
BOUNDARY		

NOTE: ALL MEASUREMENTS ARE IN METER

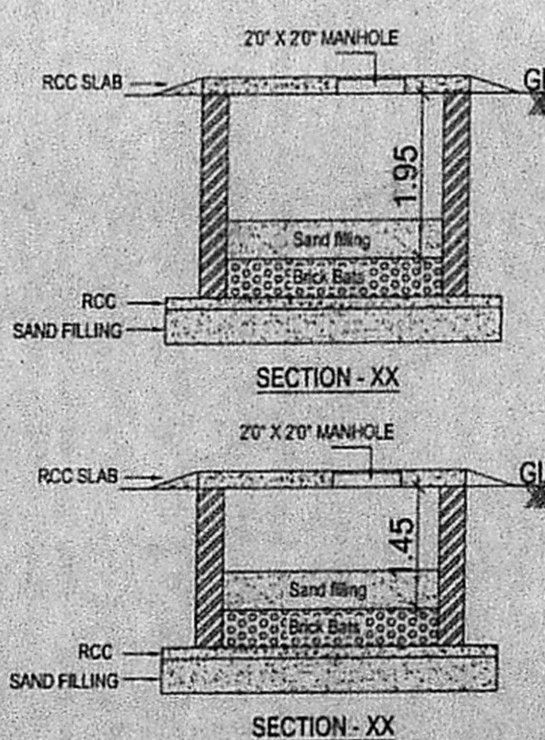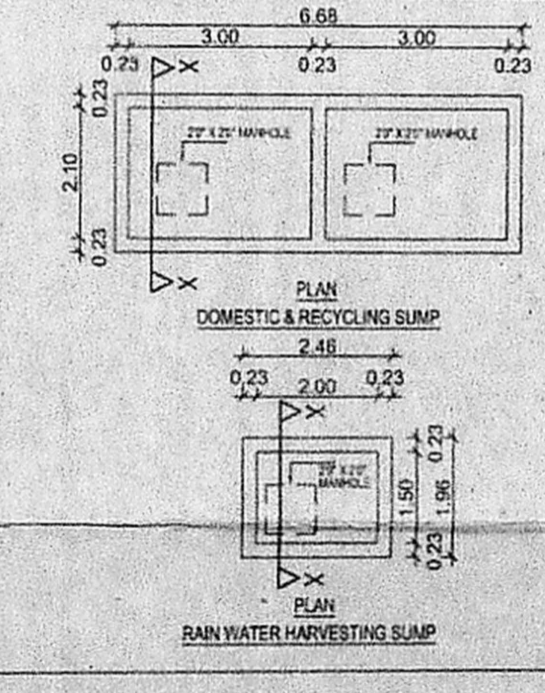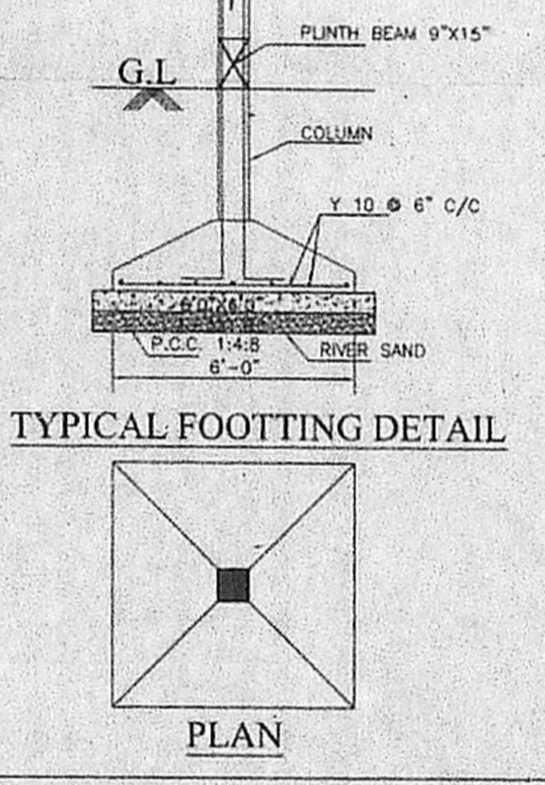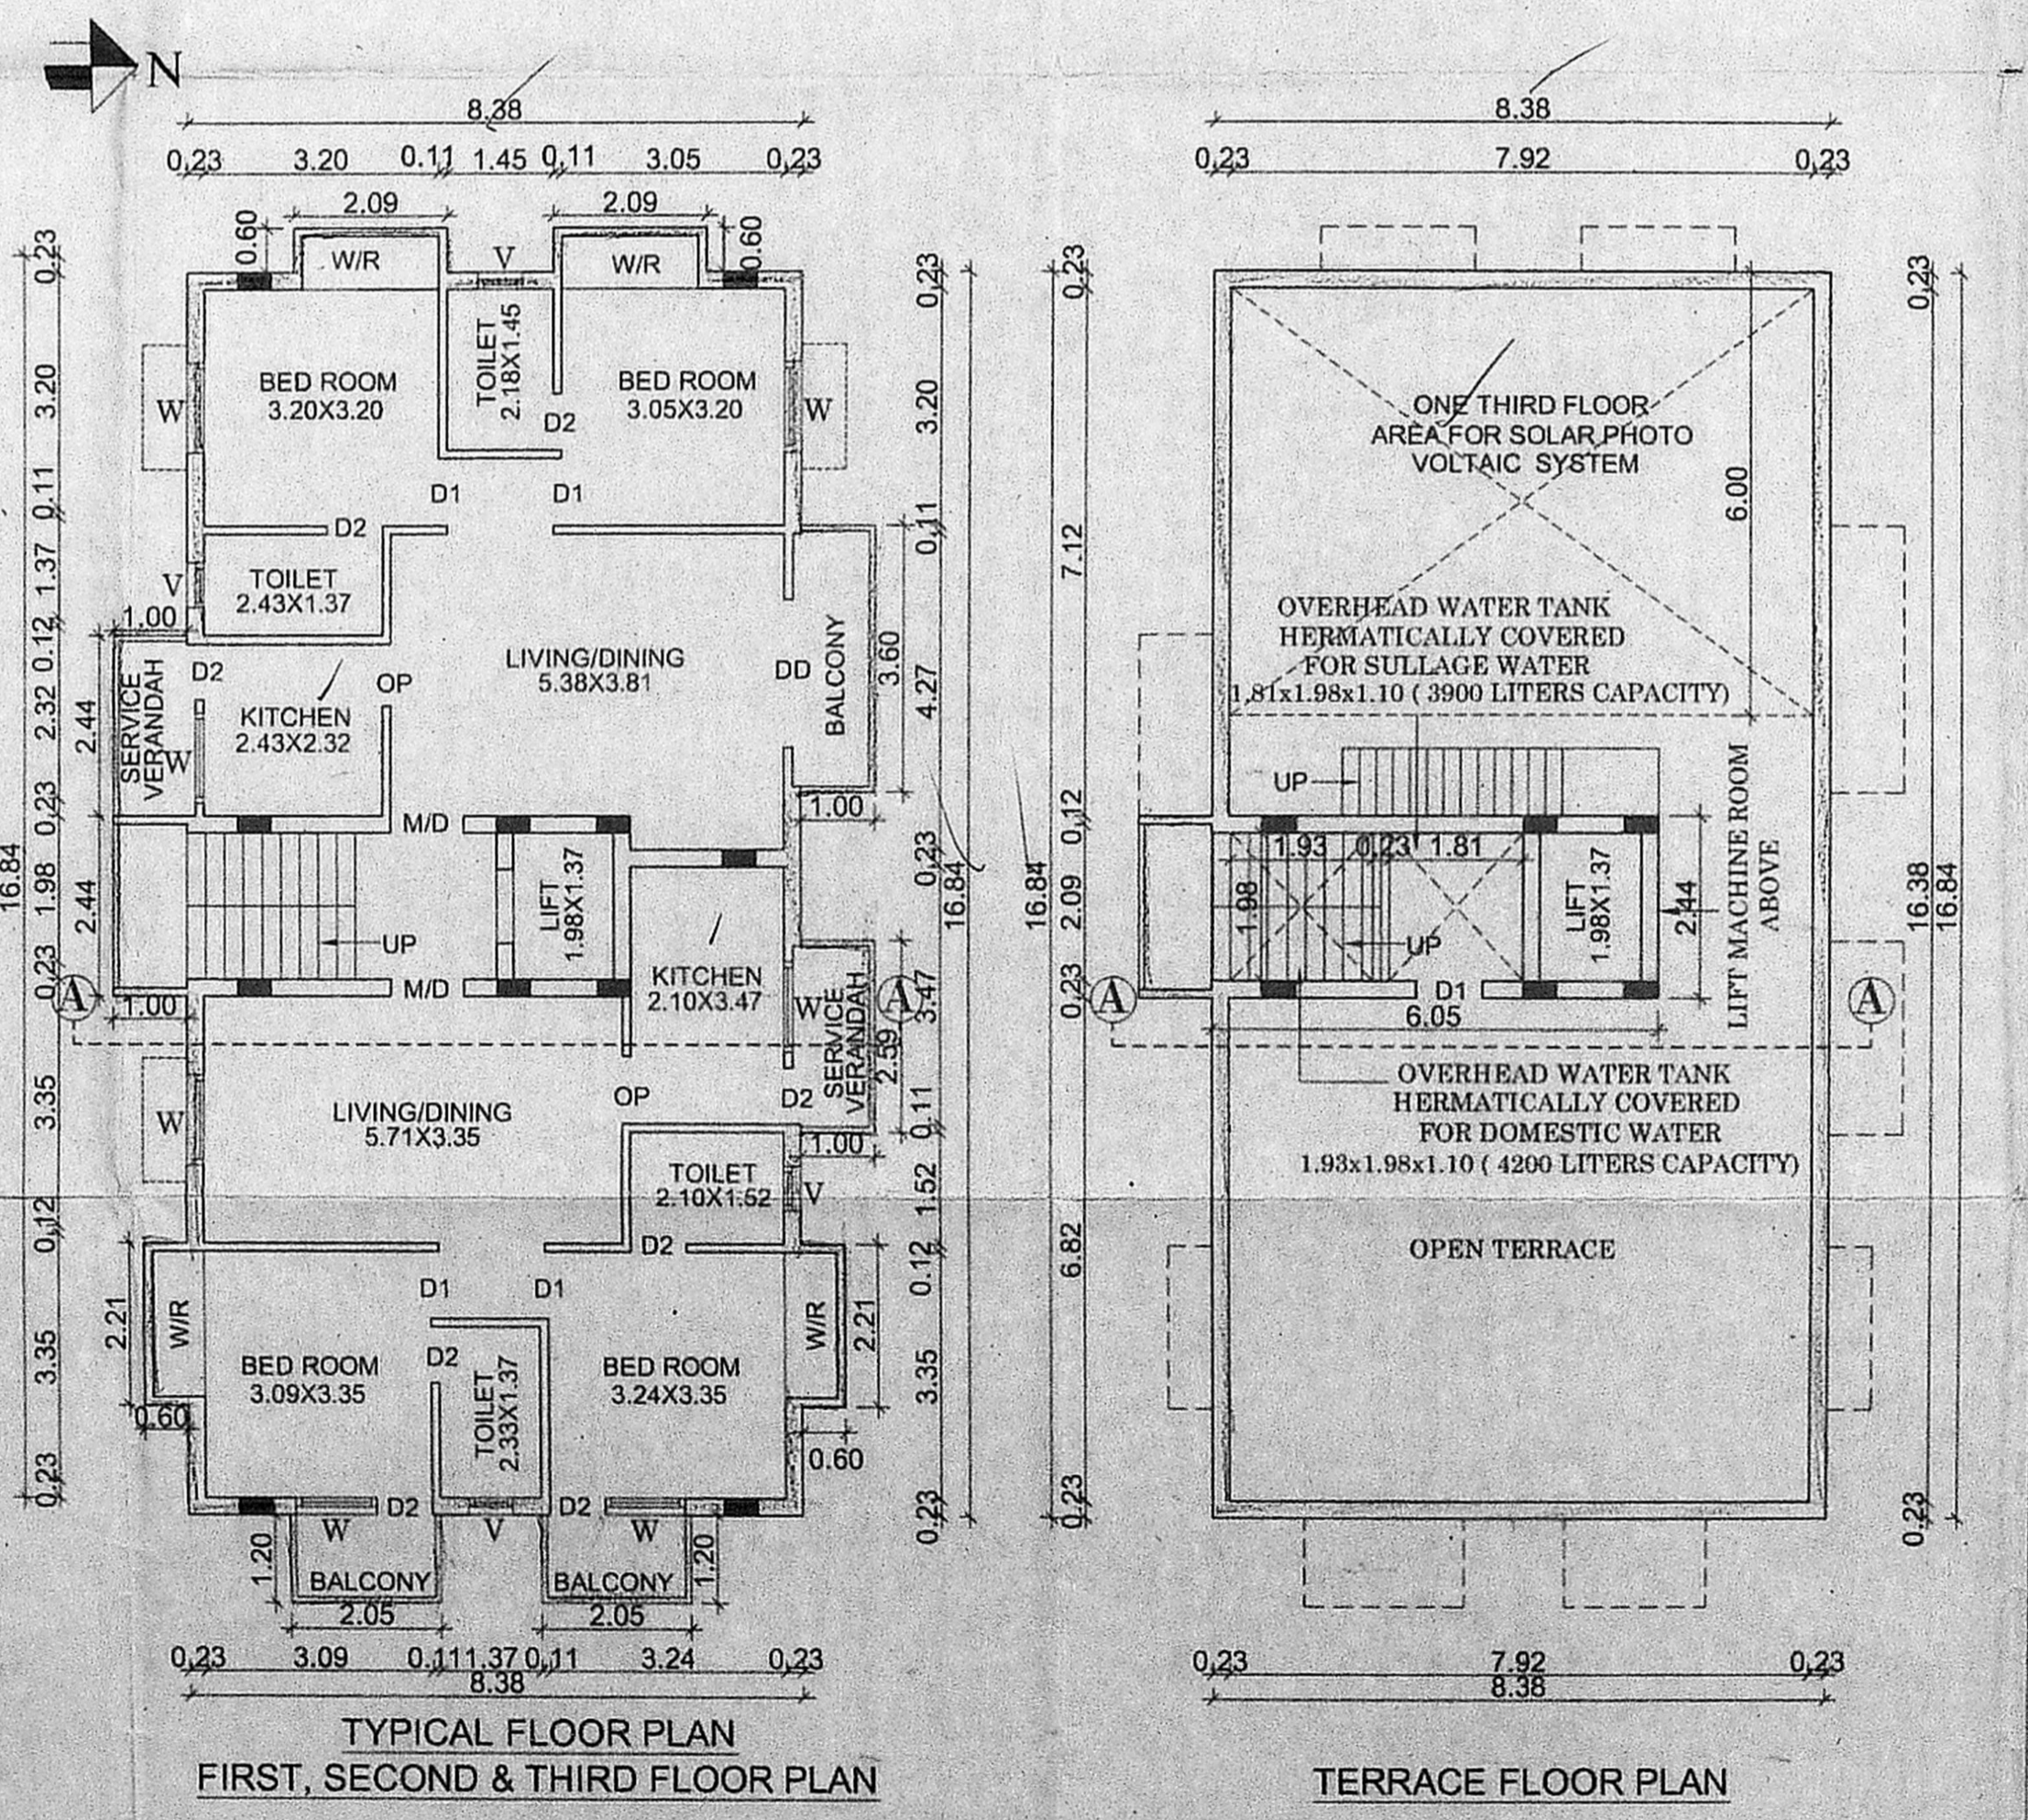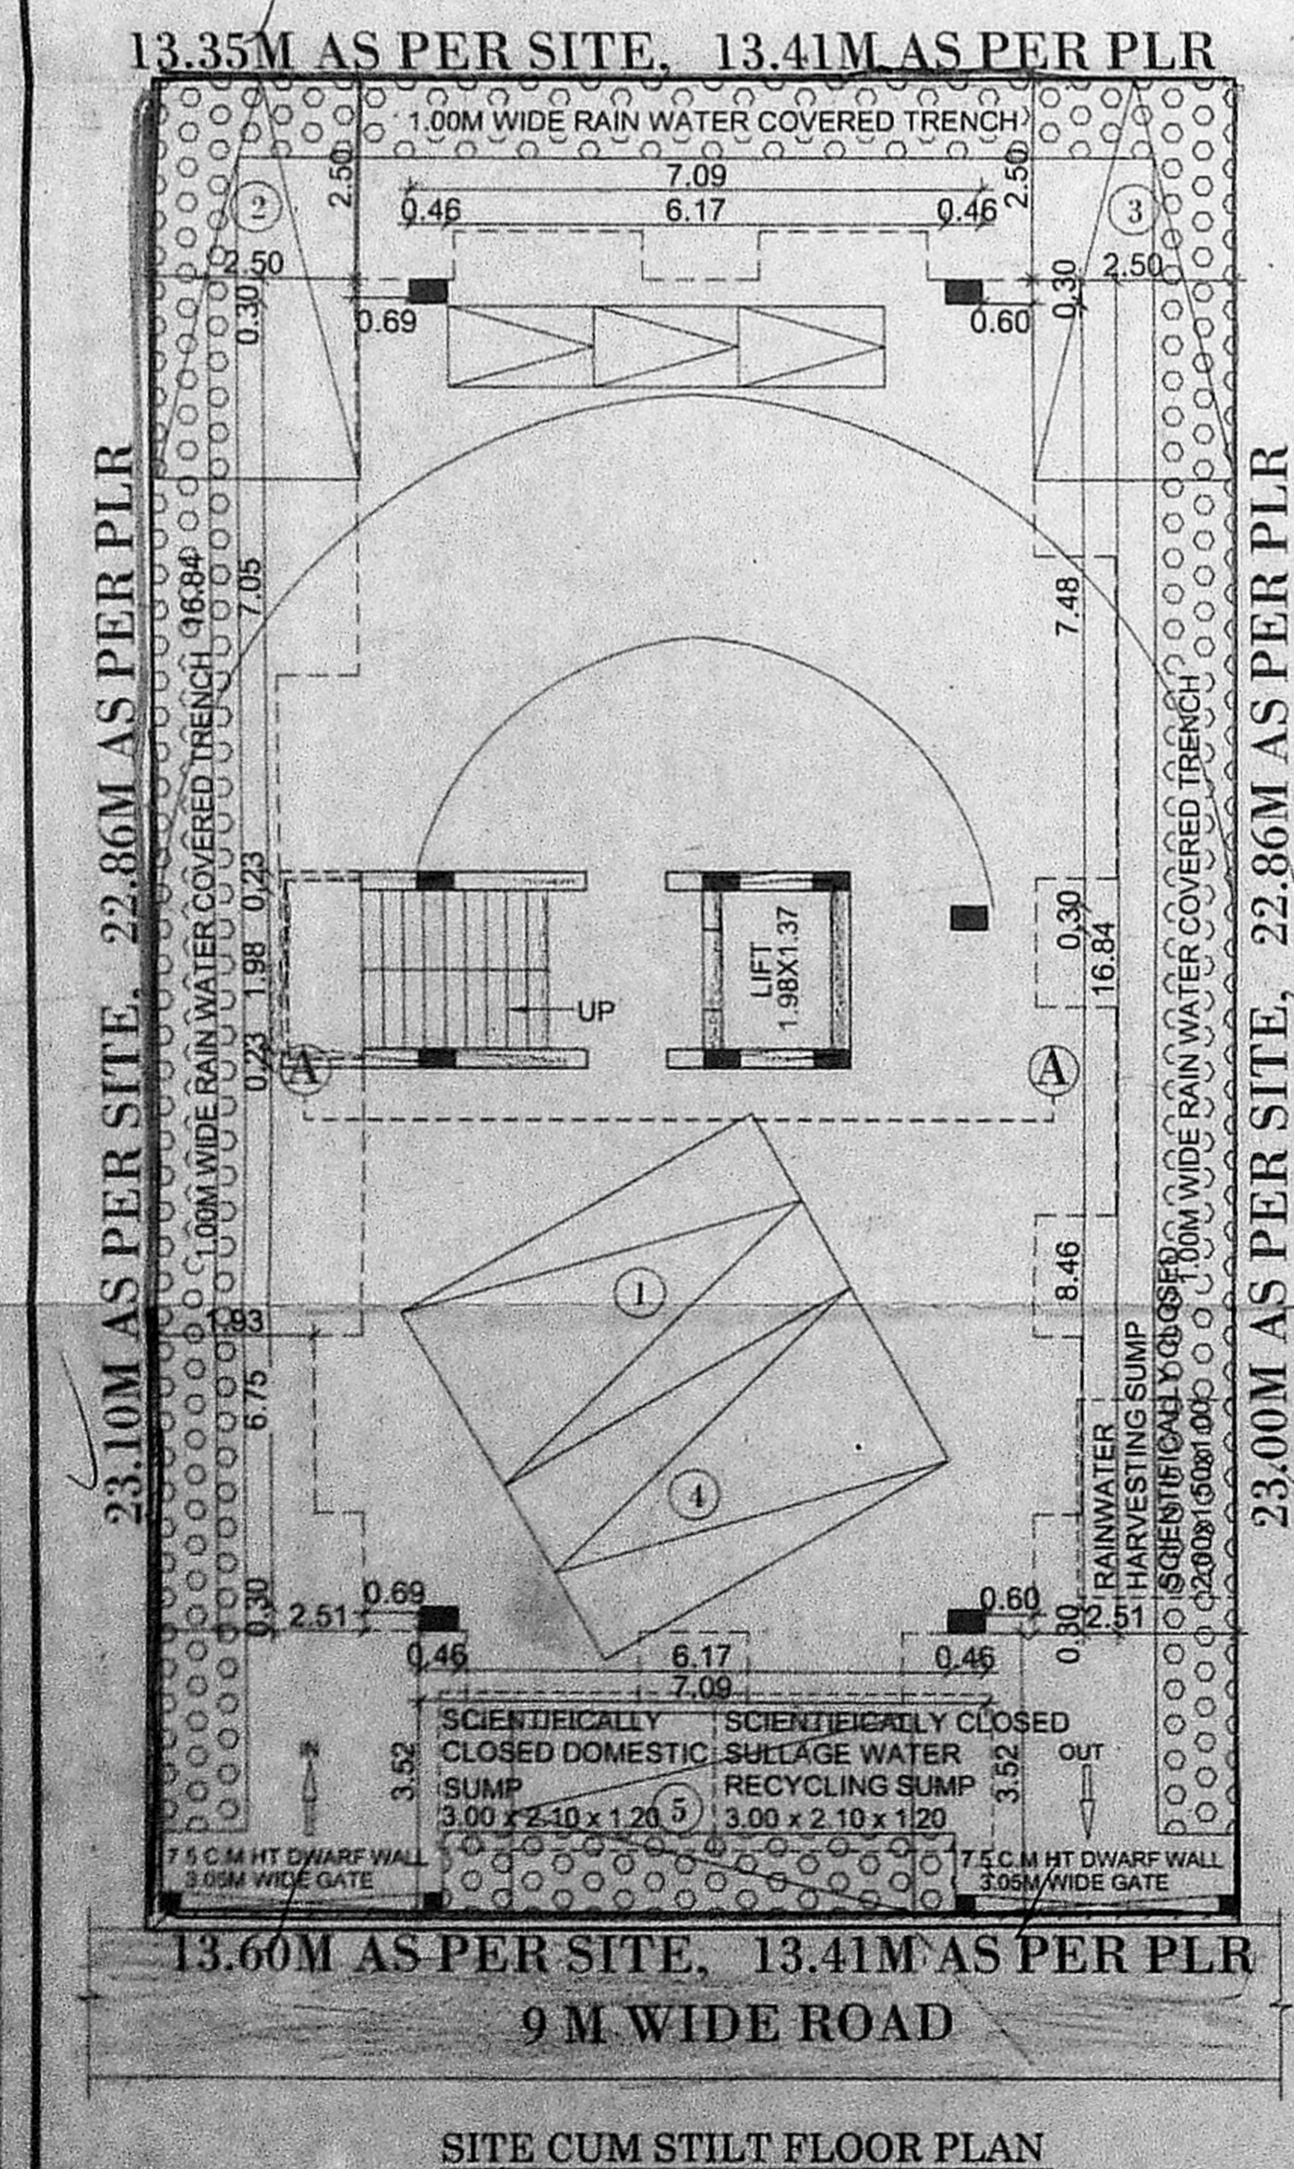

B. waji nelly
 OWNER

Er. G. THIRUPARKADAL NAMBI B.E.
 LICENSED SURVEYOR CLASS - I
 Regd. No. 1831
 GREATER CHENNAI CORPORATION
 No.101613, Ishwarya Flats, V.G.P. Babu Nagar,
 2nd Street, Madhavakkam, Chennai-600100
 Mob: 9894019989 nambig@gmail.com

LICENSED SURVEYOR