
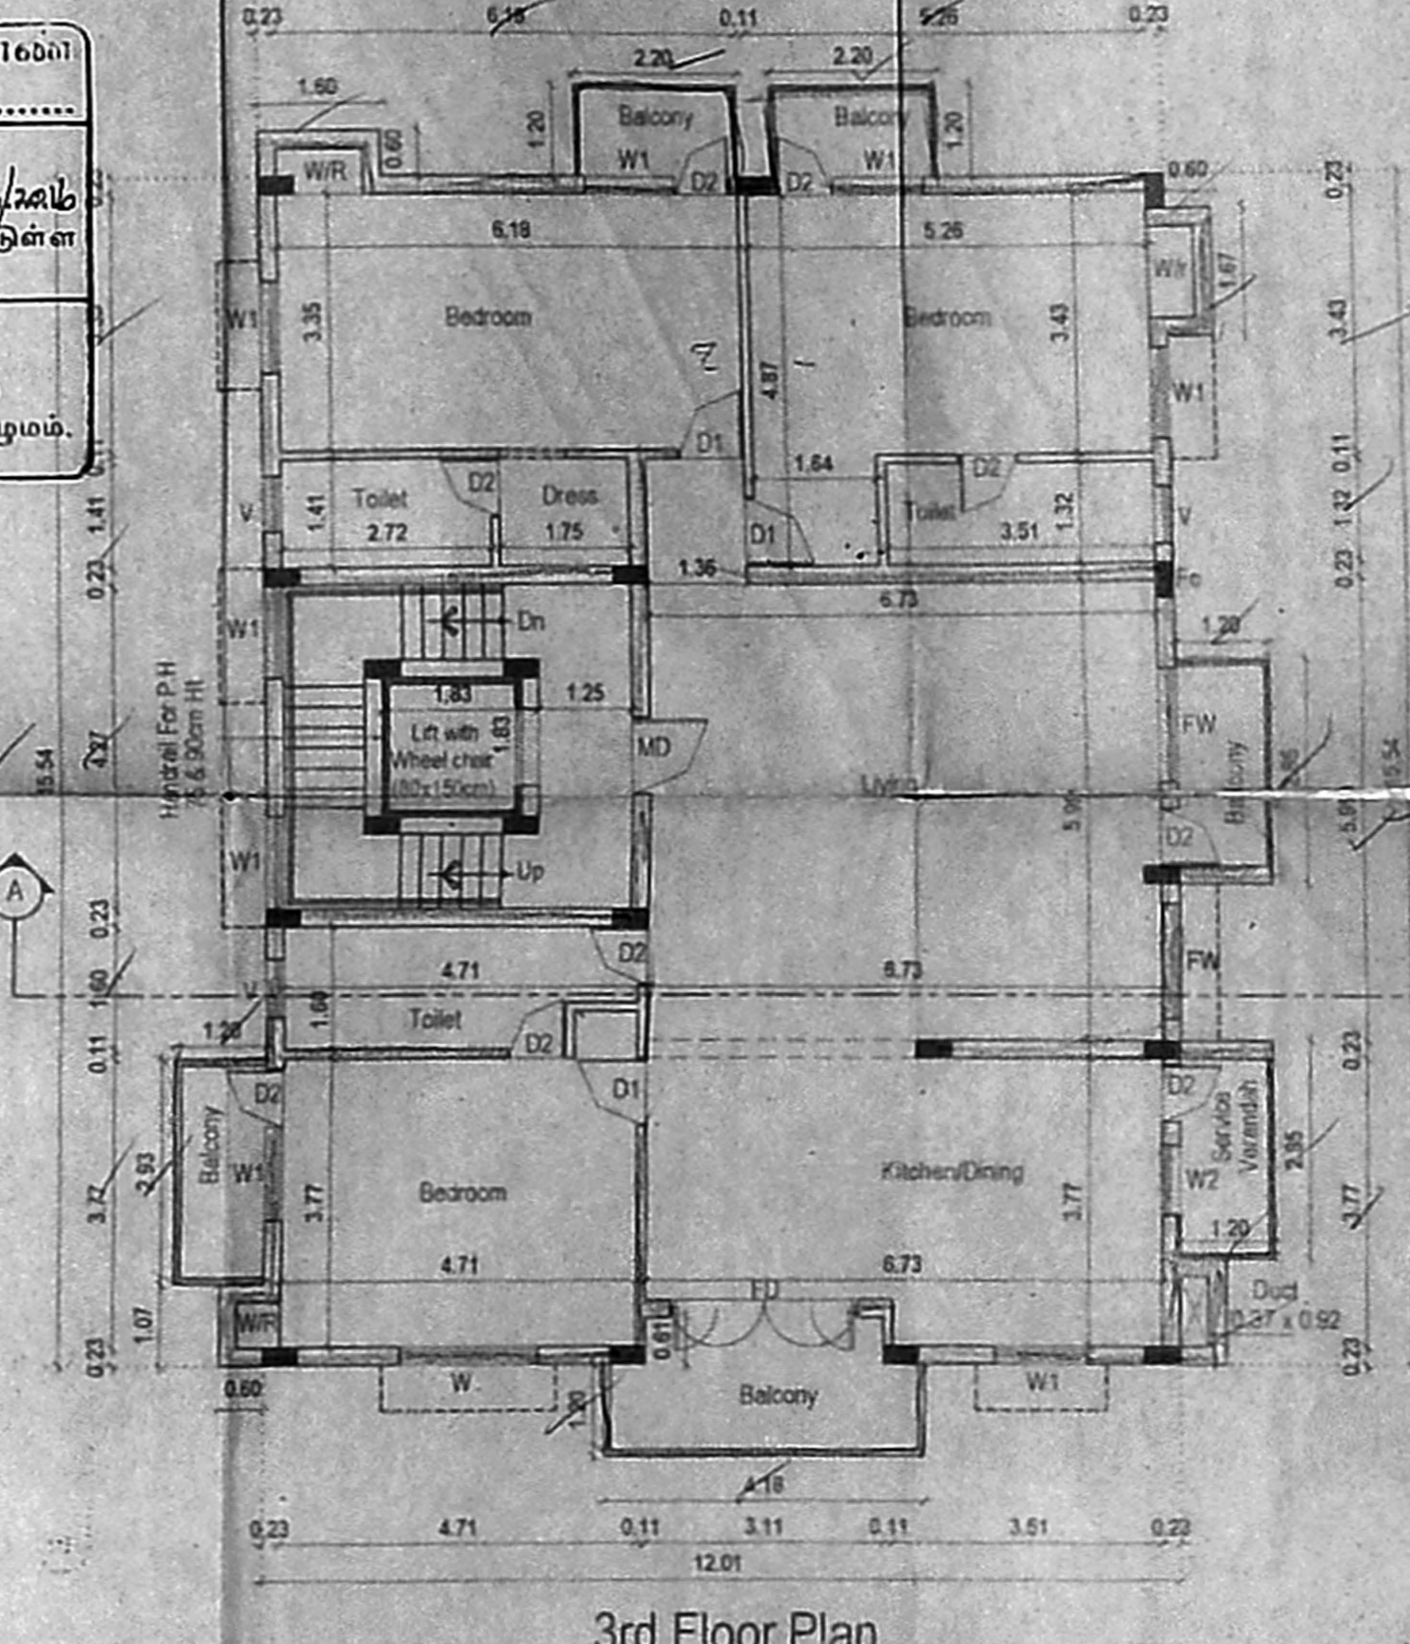
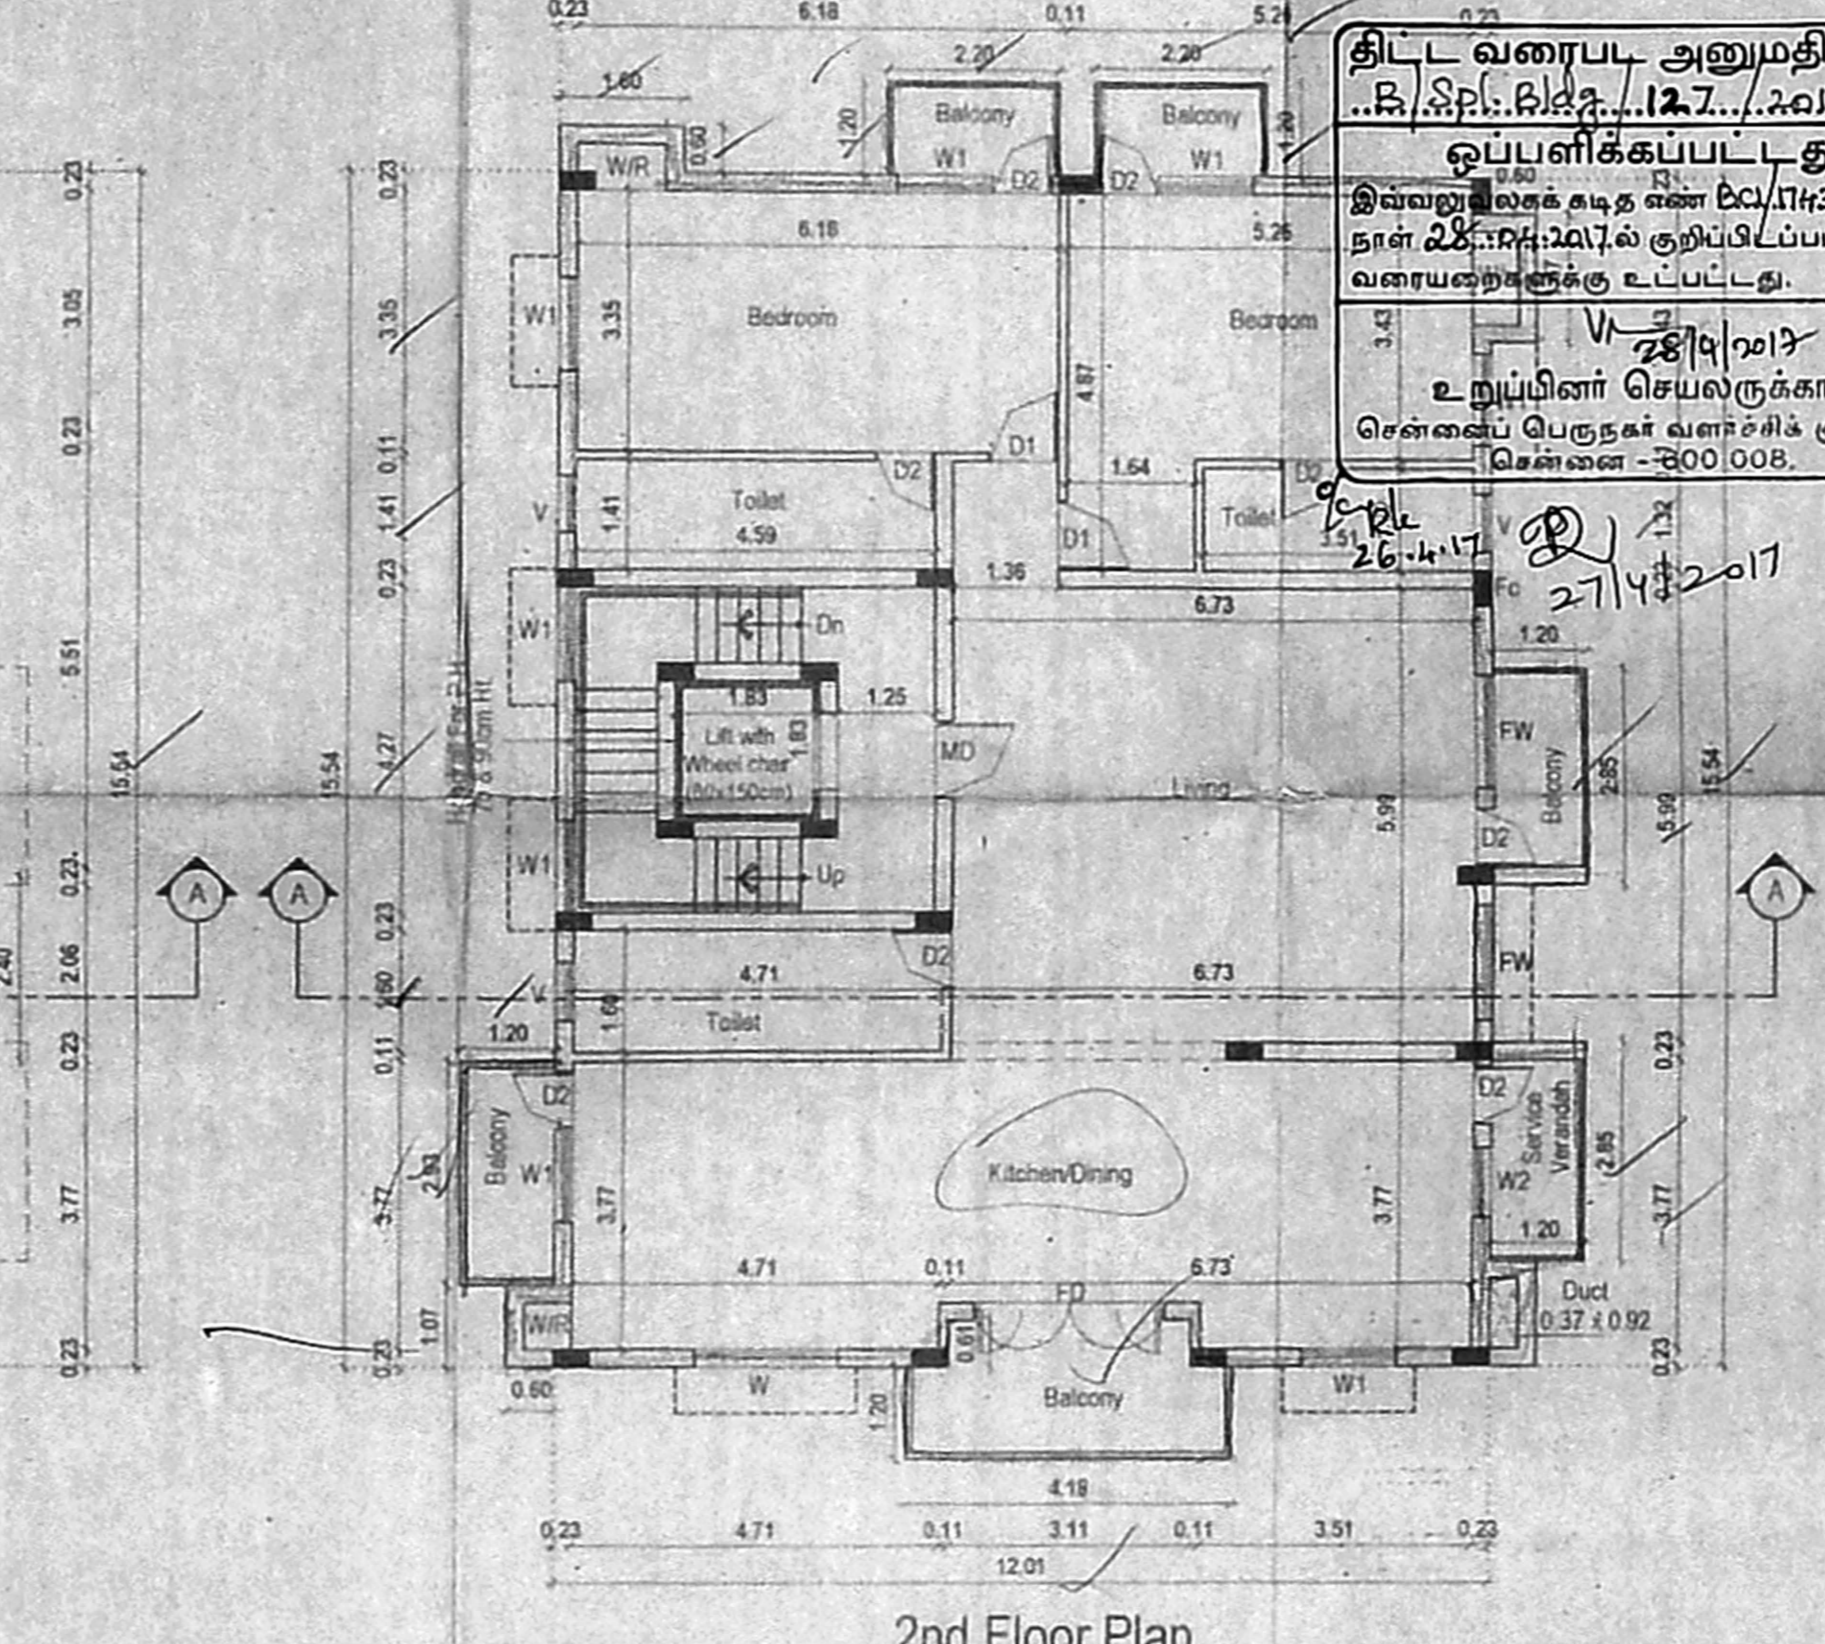
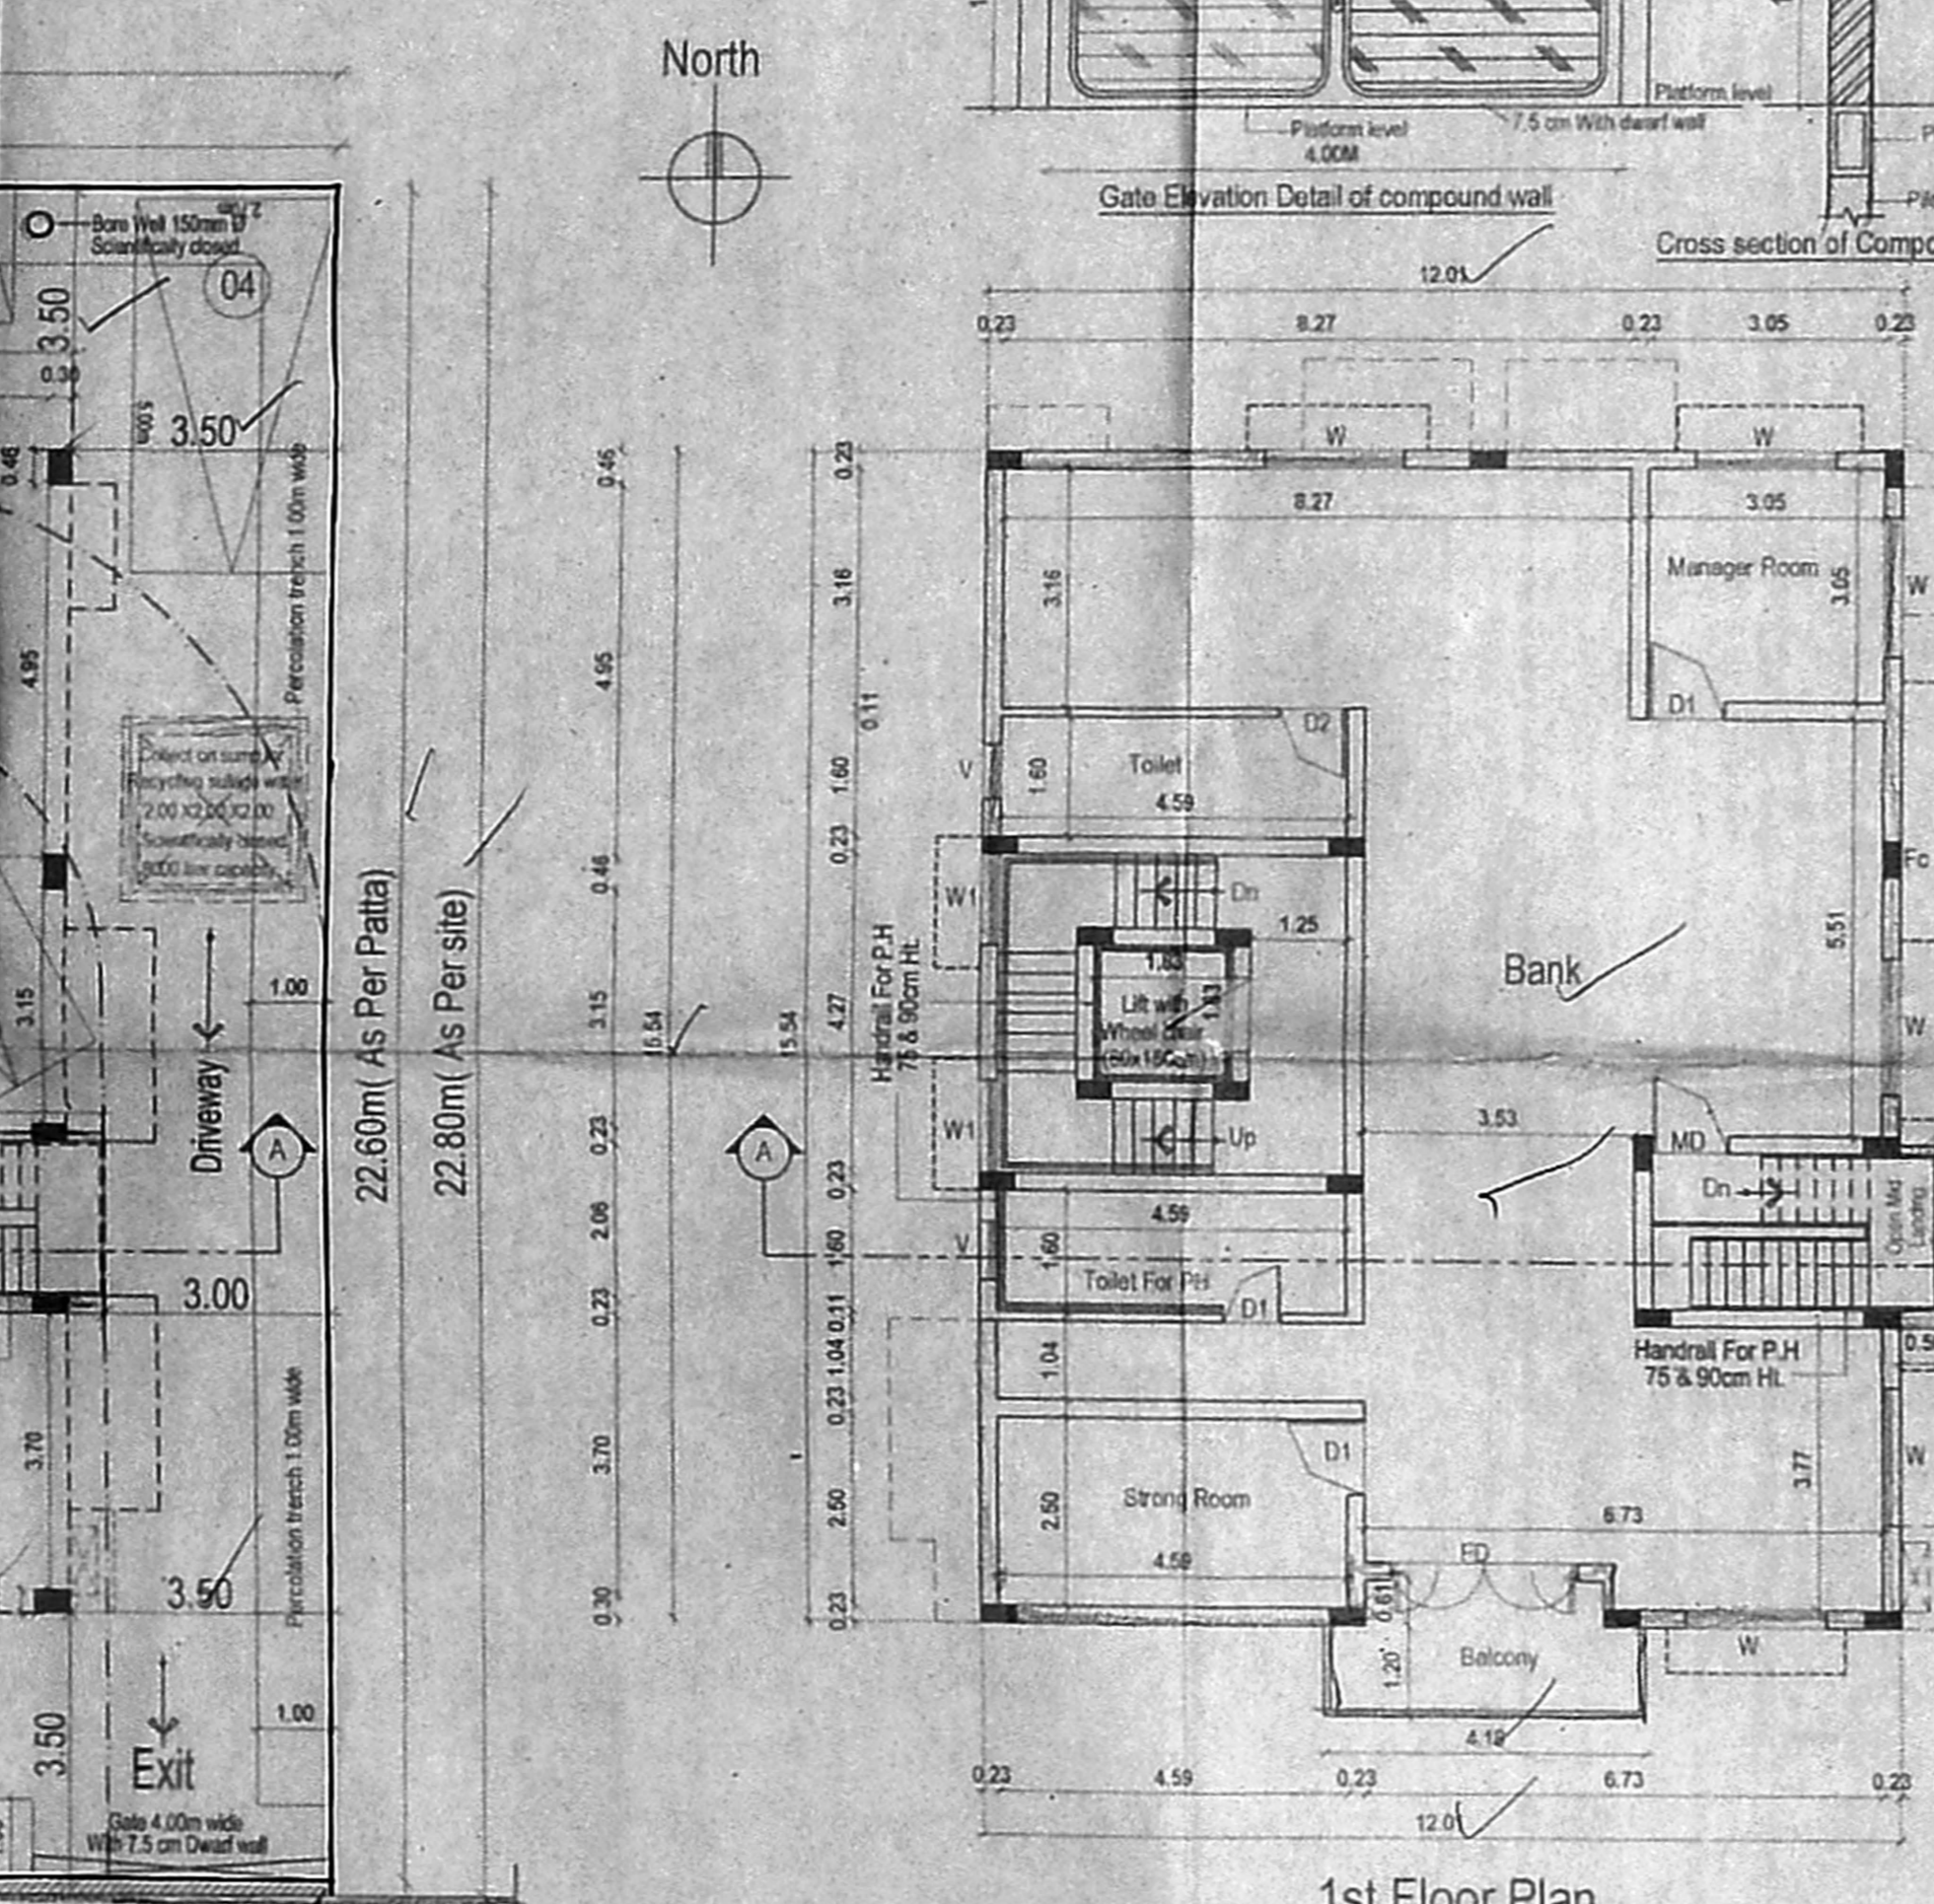
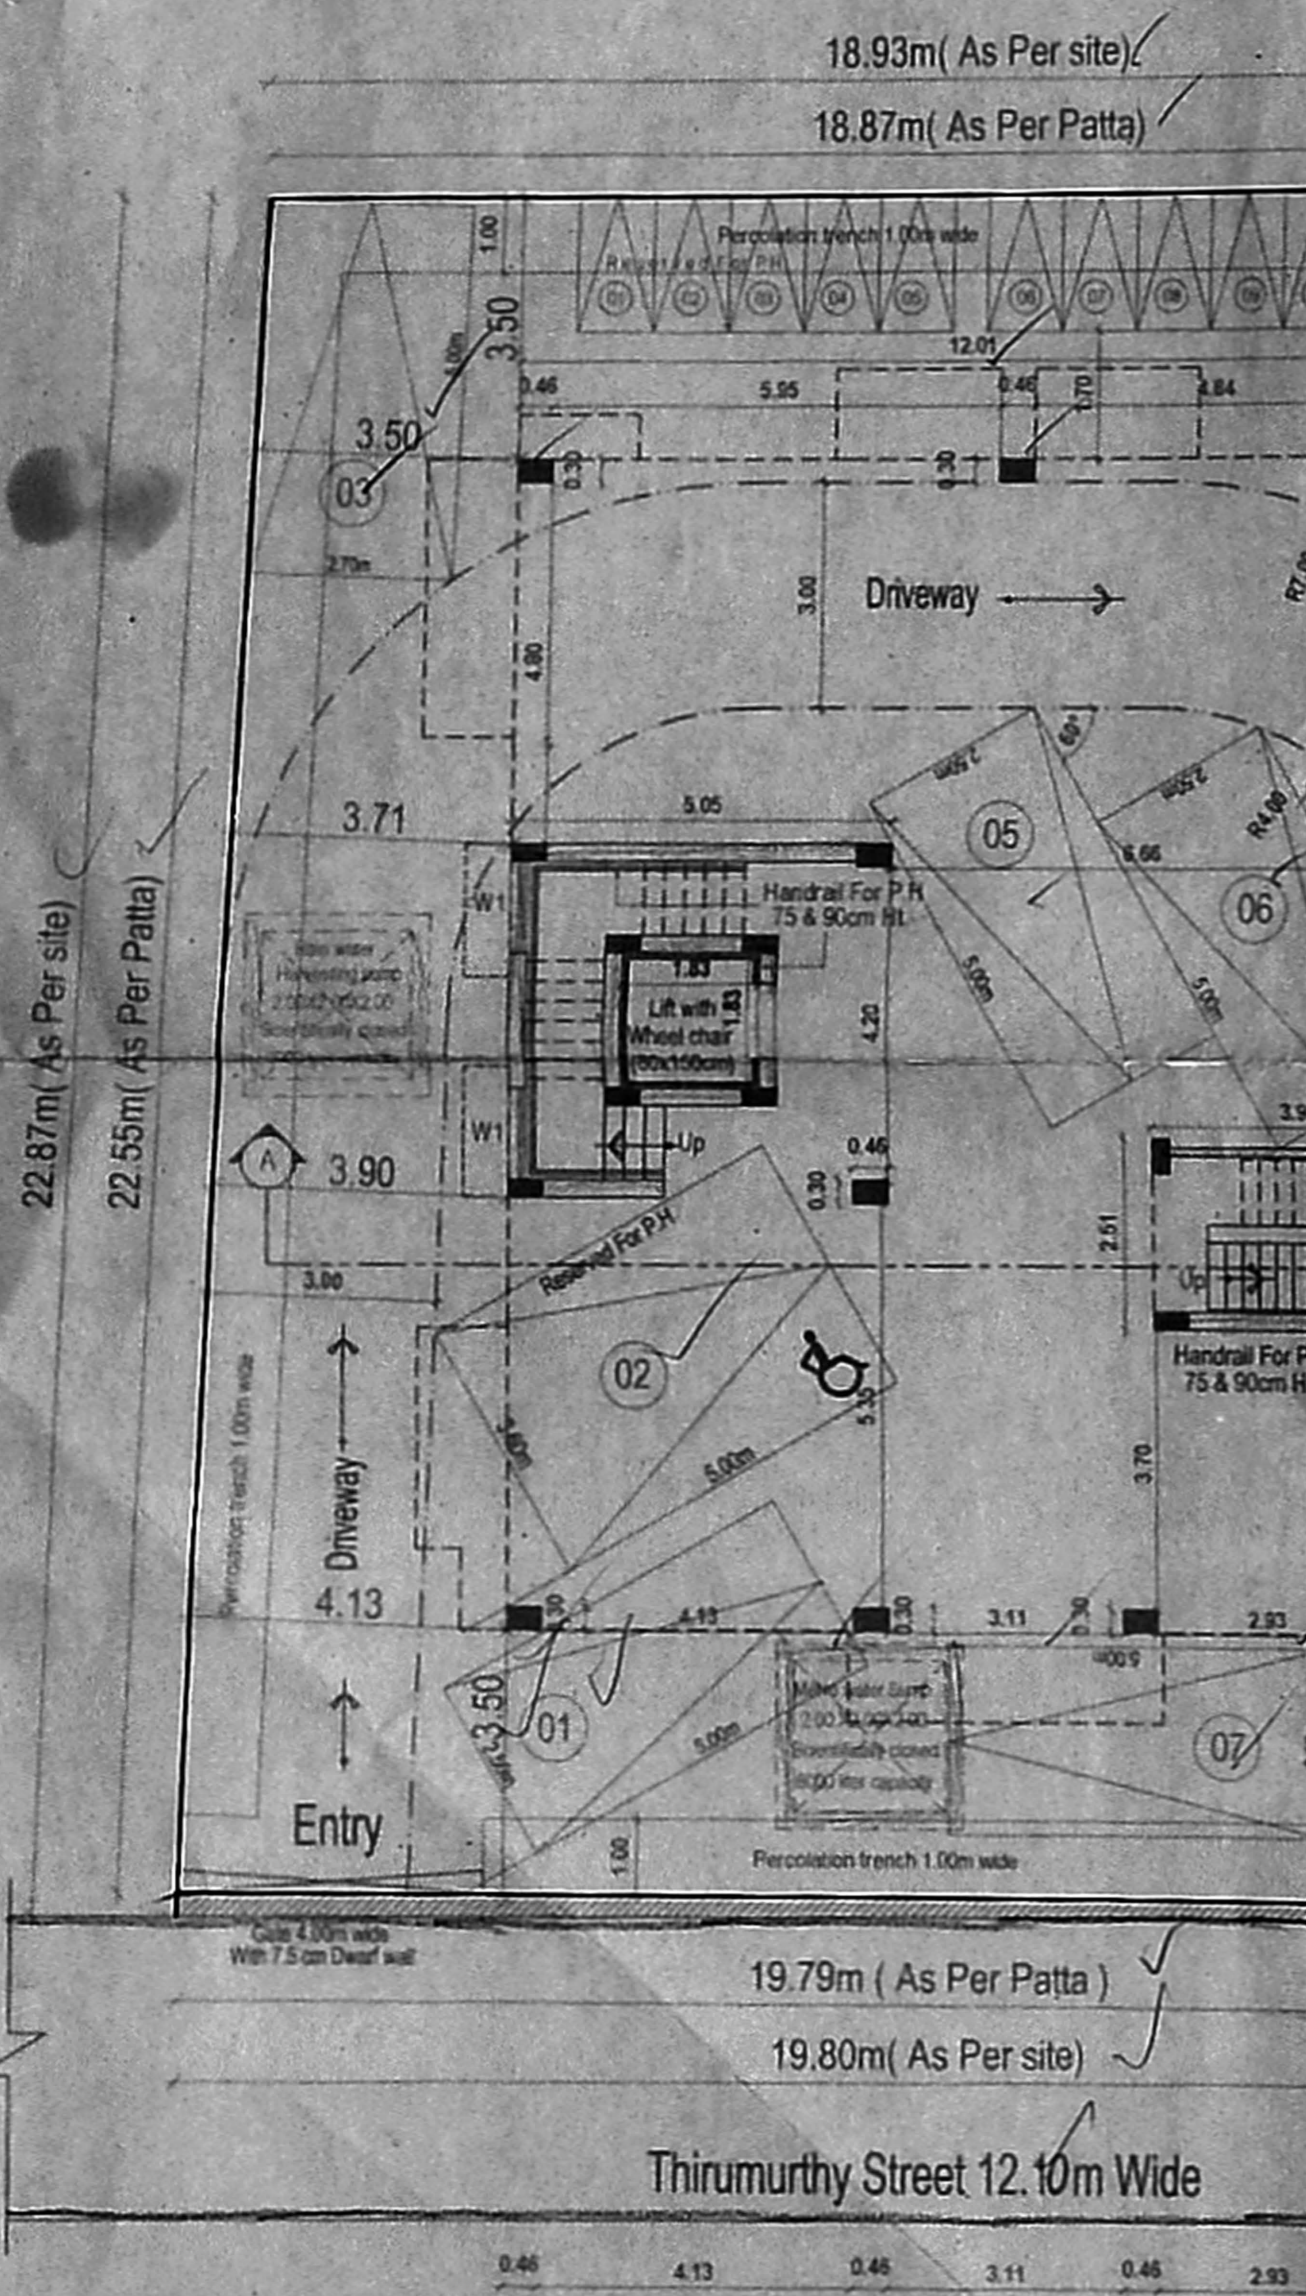
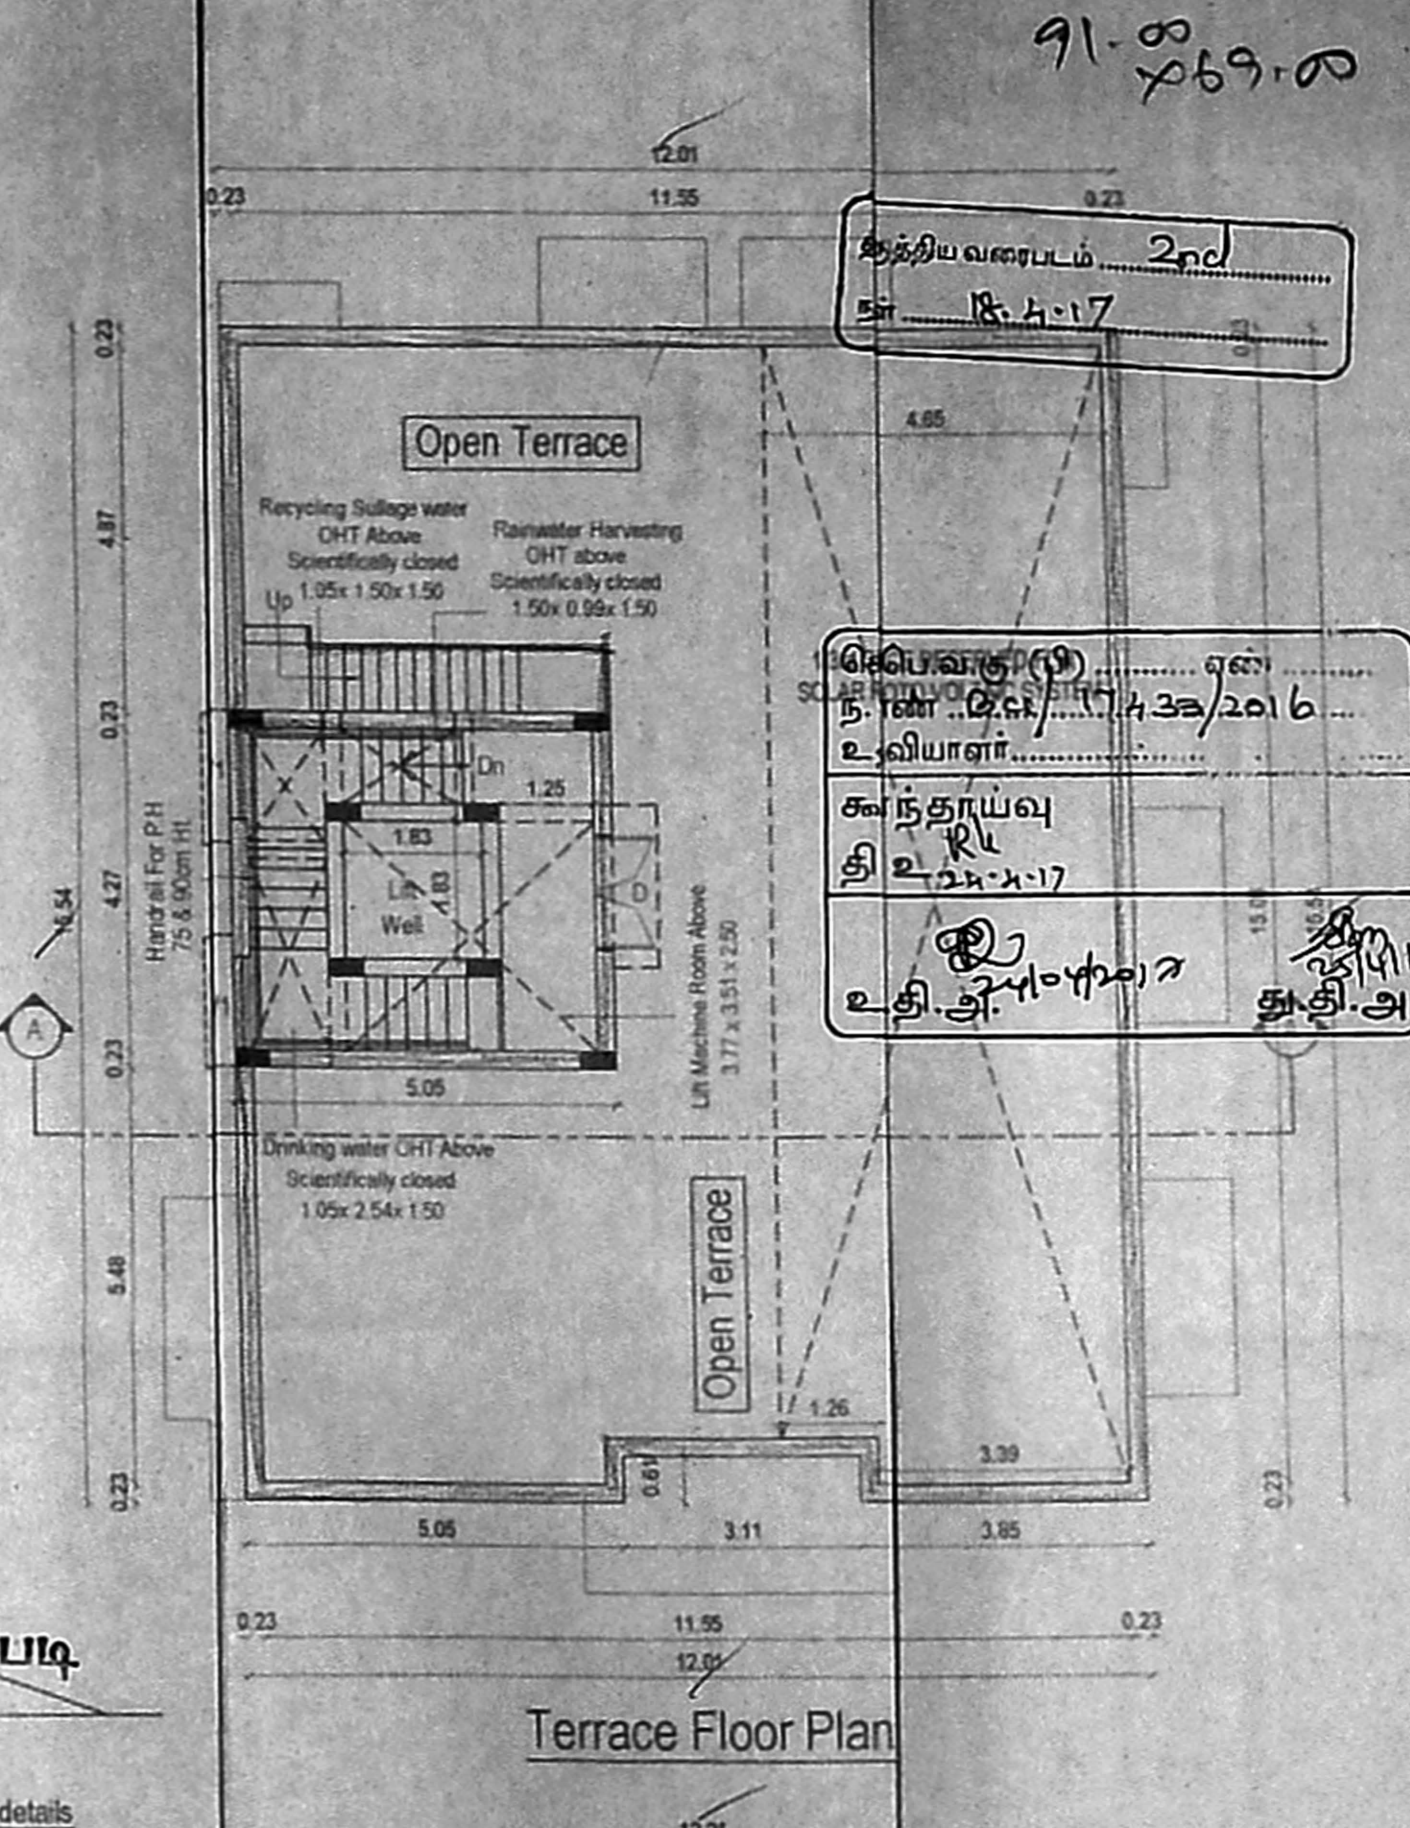
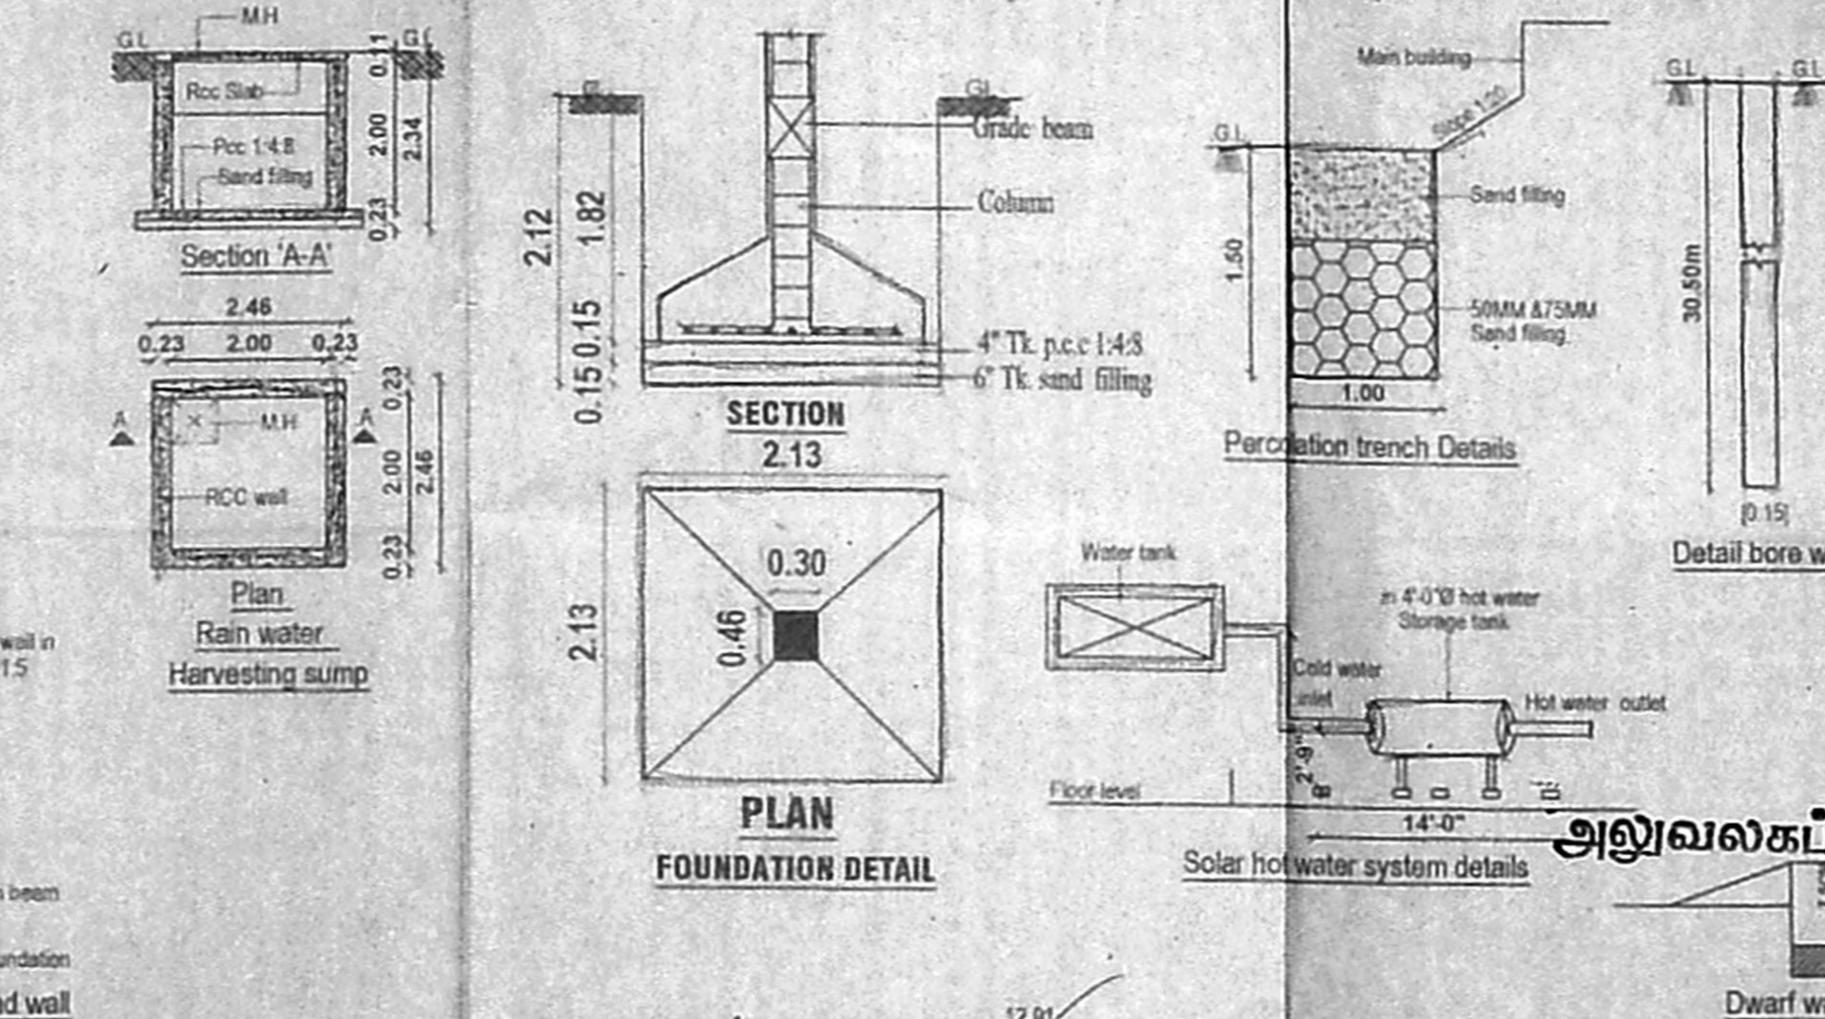
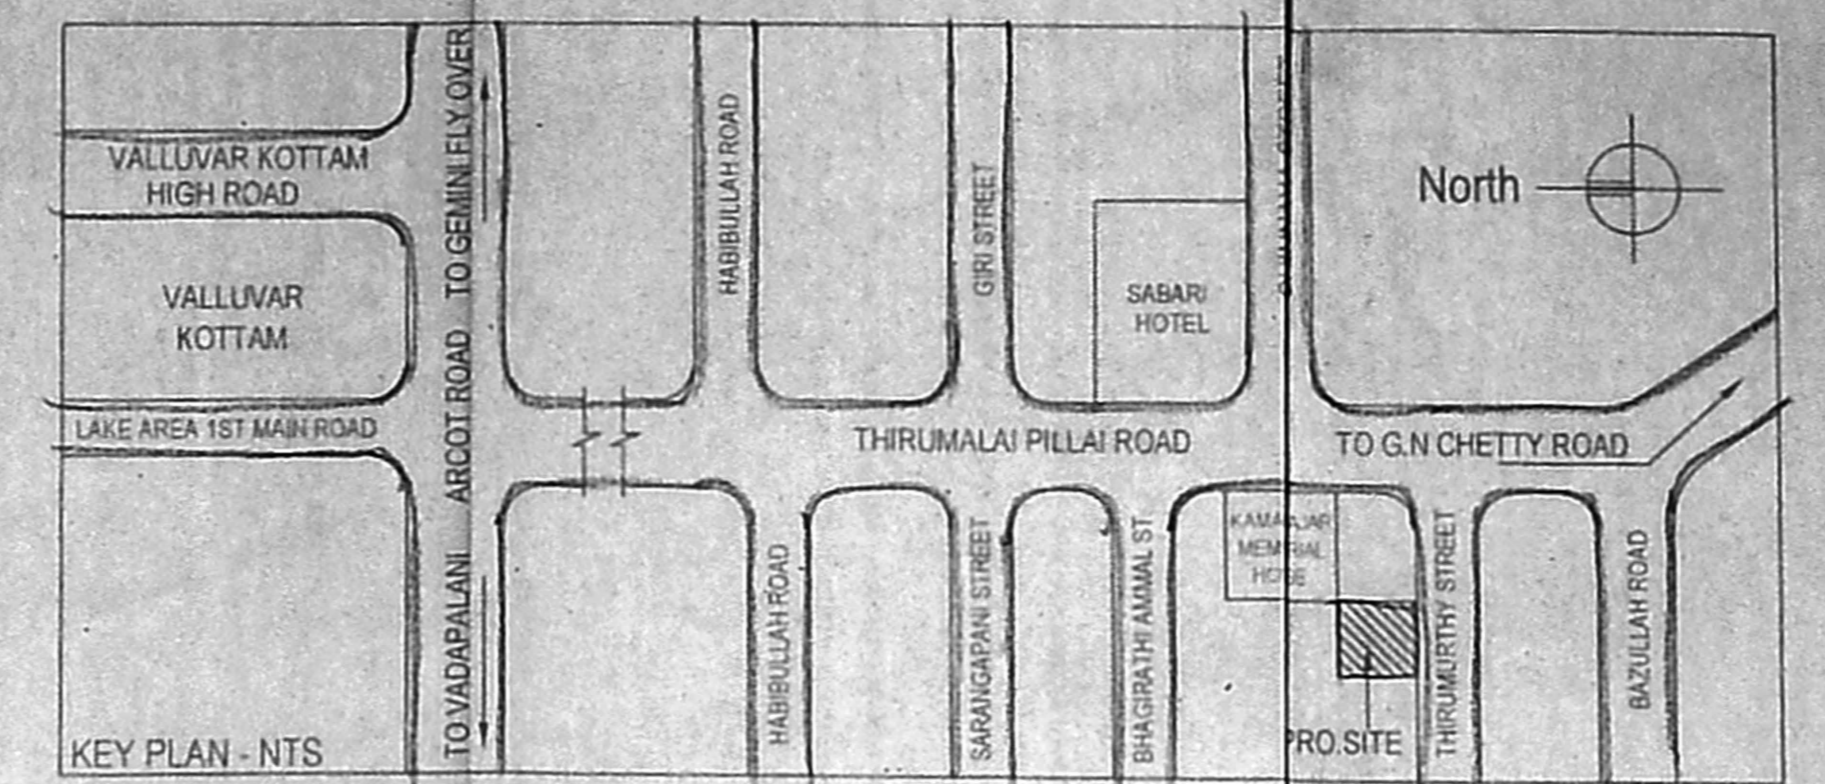
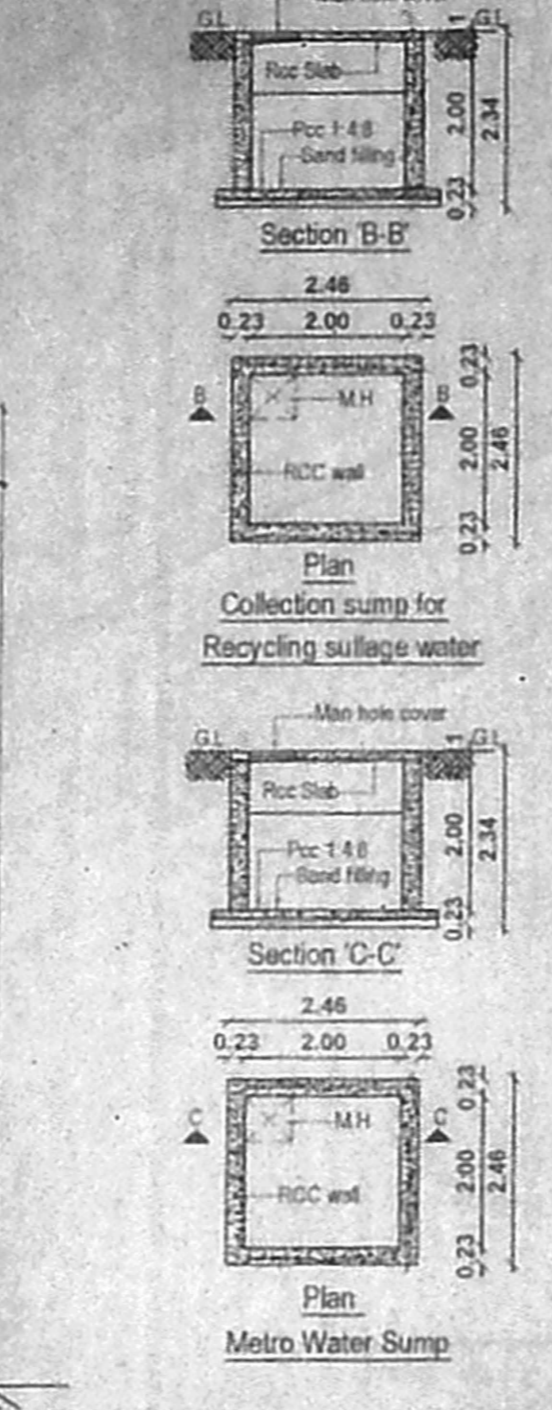
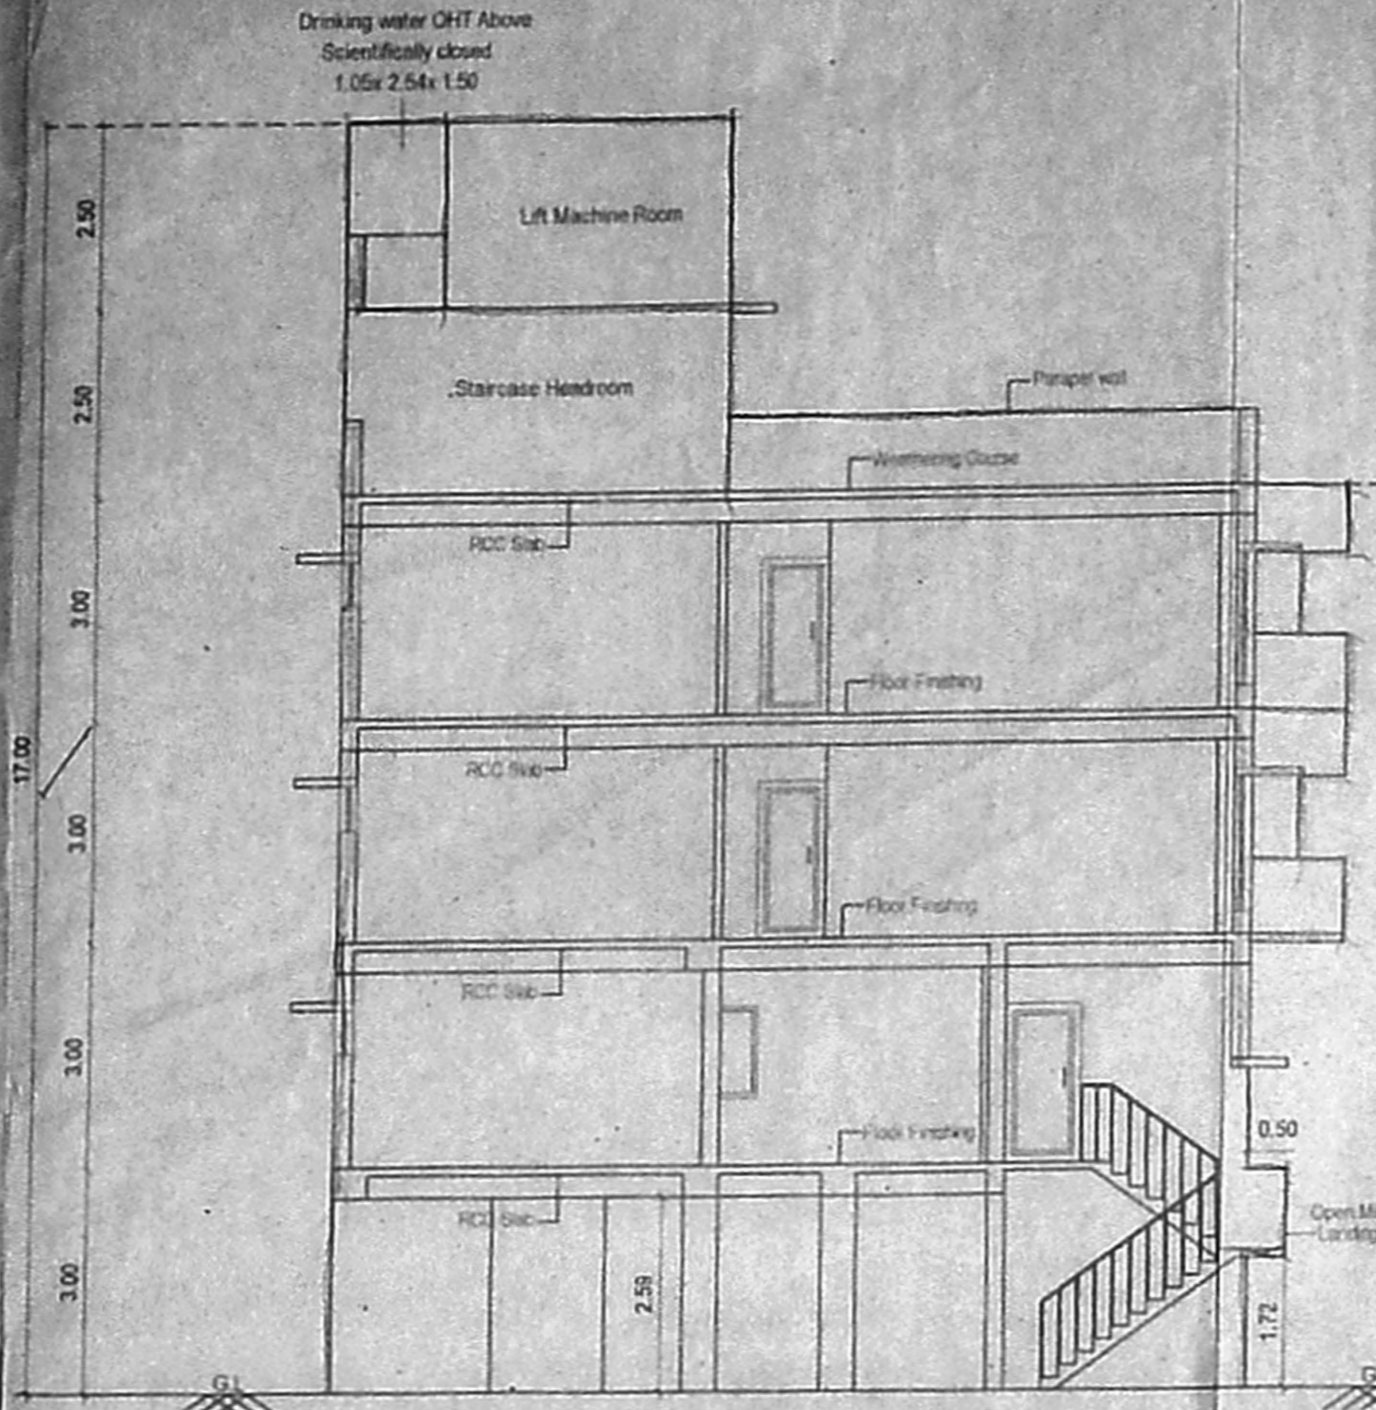


91-00
2069.00

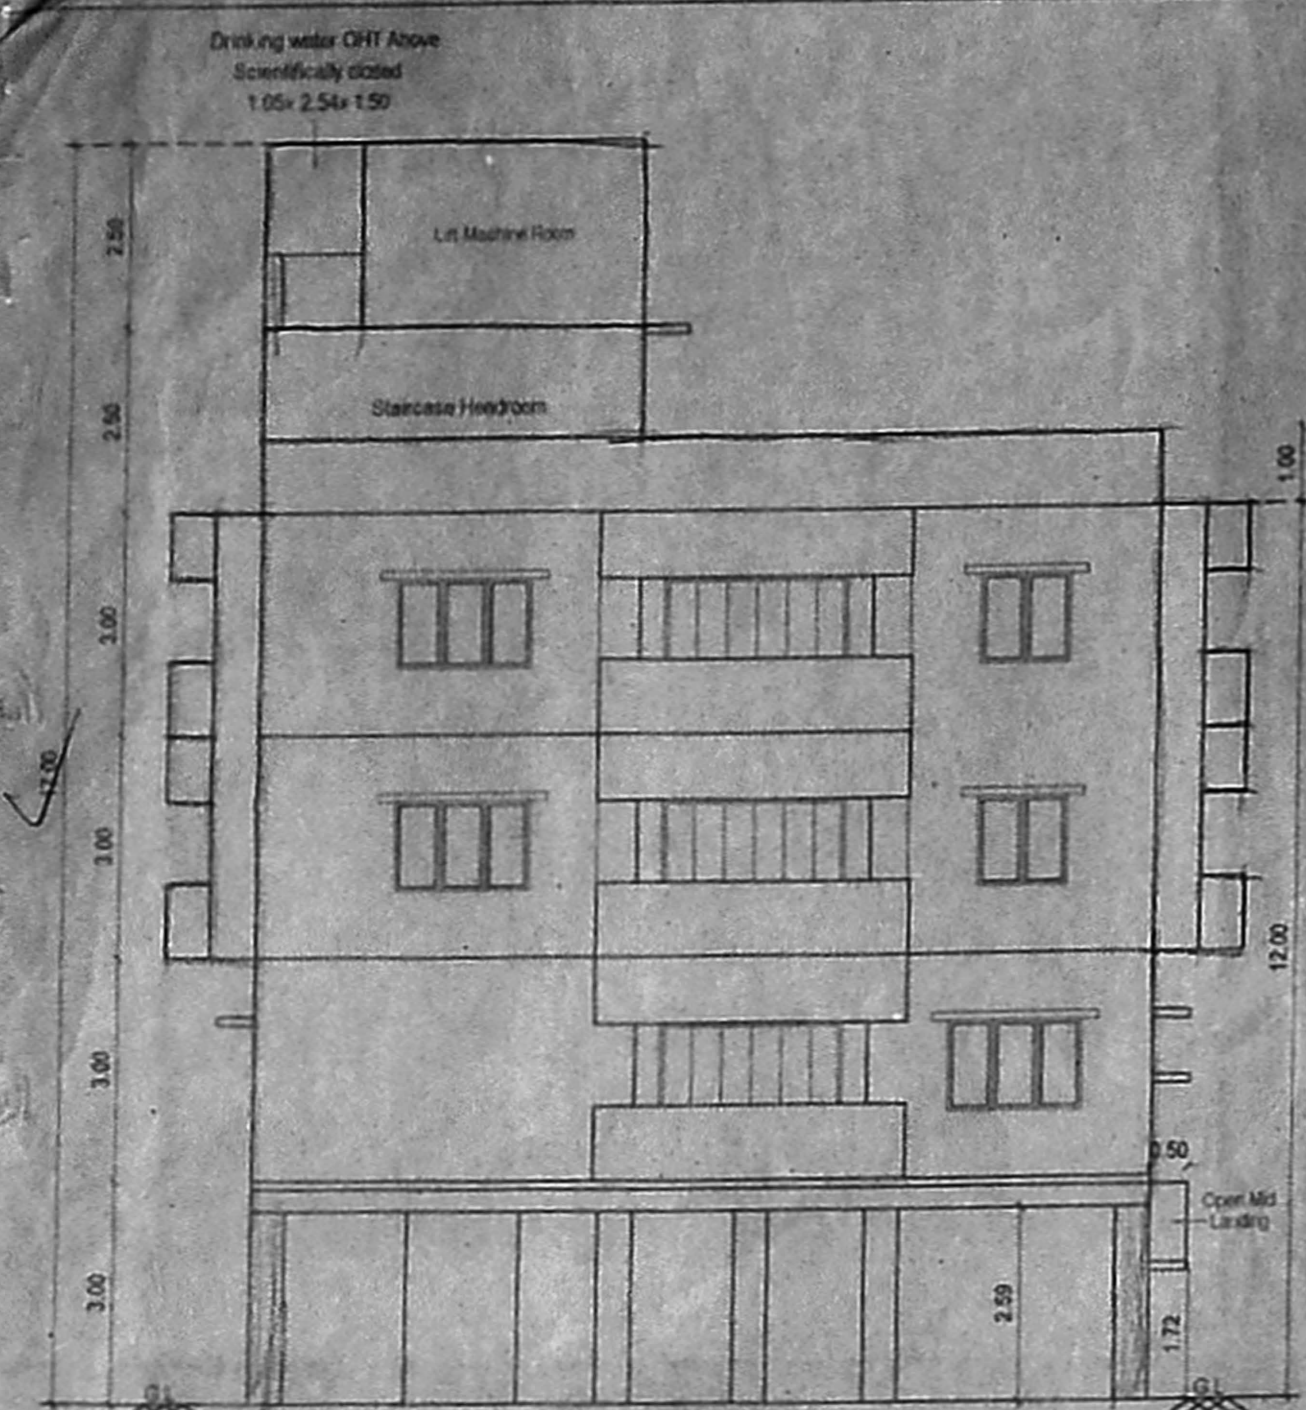

திட்ட வரைய - அனுமதி எண்
...
ஒப்பளிக்கப்பட்டது
இவ்வனுமதிக்கு உட்பட
நடவடிக்கைகளை மேற்கொள்ள
வசாயத்திற்கு உட்பட்டது.
உறுப்பினர் செயலாக்க
செய்தல் - 2000008.

PLAN SHOWING THE PROPOSED CONSTRUCTION OF THE
BANK CUM RESIDENTIAL BUILDING AT OLD DOOR NO:35,
NEW DOOR NO:2, THIRUMURTHY STREET, T.NAGAR,
CHENNAI - 600 017, S.NO: 83 PART (AS PER DOC.)
S.NO: 6960/1 & T.S.NO: 6960/2 (AS PER PATTAS)
LOCK NO:108 B, OF THYAGARAYA NAGAR VILLAGE
GREATER CHENNAI CORPORATION
DIVISION :117 ZONE :IX

JOINERY DETAILS		
MD	Door	1.00 x 2.10
MD1	Door	1.50 x 2.10
D	Door	1.50 x 2.10
D1	Door	0.90 x 2.10
D2	Door	0.76 x 2.10
FD	Door	2.44 x 2.10
W	Window	1.80 x 1.35
W1	Window	1.20 x 1.35
W2	Window	0.90 x 1.35
FW	Window	1.50 x 2.10
V	Ventilator	0.80 x 0.80

SPECIFICATION:	
BRICK WORK	SUPER STRUCTURE WITH MAIN WALL USING CM 1:5 MORTAR PARAPET WALL CM 1:4 MORTAR
WOOD WORK	MAIN DOOR TEAK, AND OTHER DOORS KONGU WOOD USING
ROC WORK	MINIMUM GRADE OF CONCRETE M25 (1:1:2)
FLOORING	ALL ROOM CERAMICS TILES FLOORING
PLASTERING WORK	PLASTERING WORK IN CM 1:4
WEATHERING COURSE	WEATHERING COURSE IN BRICK, JELLY CONCRETE IN G.M WITH TWO COURSES OF FLAT TILES LAID TO DETAIL

COLOR INDEX	
PROPOSED	ROAD BOUNDARY

AREA DETAILS			
PLOT AREA DETAILS IN SQ.M			
S.NO	AS PER PATTAS	435.06 SQ.M	
2	AS PER DOC.	435.25 SQ.M	
3	AS PER SITE	442.03 SQ.M	
FSI AREA DETAILS IN SQ.M			
S.NO	FLOOR	5% NON FSI BALCONY AREA	F.S.I AREA
1	FIRST FLOOR		189.50
2	SECOND FLOOR	9.46	197.06
3	THIRD FLOOR	9.46	197.06
4	TOTAL	18.92	683.62
5	F.S.I		1.341

SCALE 1:100

MAGESH. K
Reg. No: CA/2000/25743

CLAY DESIGN GROUP
Architects
428/50, 3rd Main Road,
5th Avenue Nagar, Chalmara Nagar,
Chennai - 600 022, Tel: 044-42447474,
E: info@claydg.com, info@claydg.com
www.claydg.com, www.cdgga.com

OWNER

LICENSED SURVEYOR