




திட்ட வரைபட அனுமதி எண்  
 ...B/S/L.../2017...  
 ஒப்பளிக்கப்பட்டது  
 இவ்வலுவலகப் பாடி...  
 நாள்...  
 வரையறை...

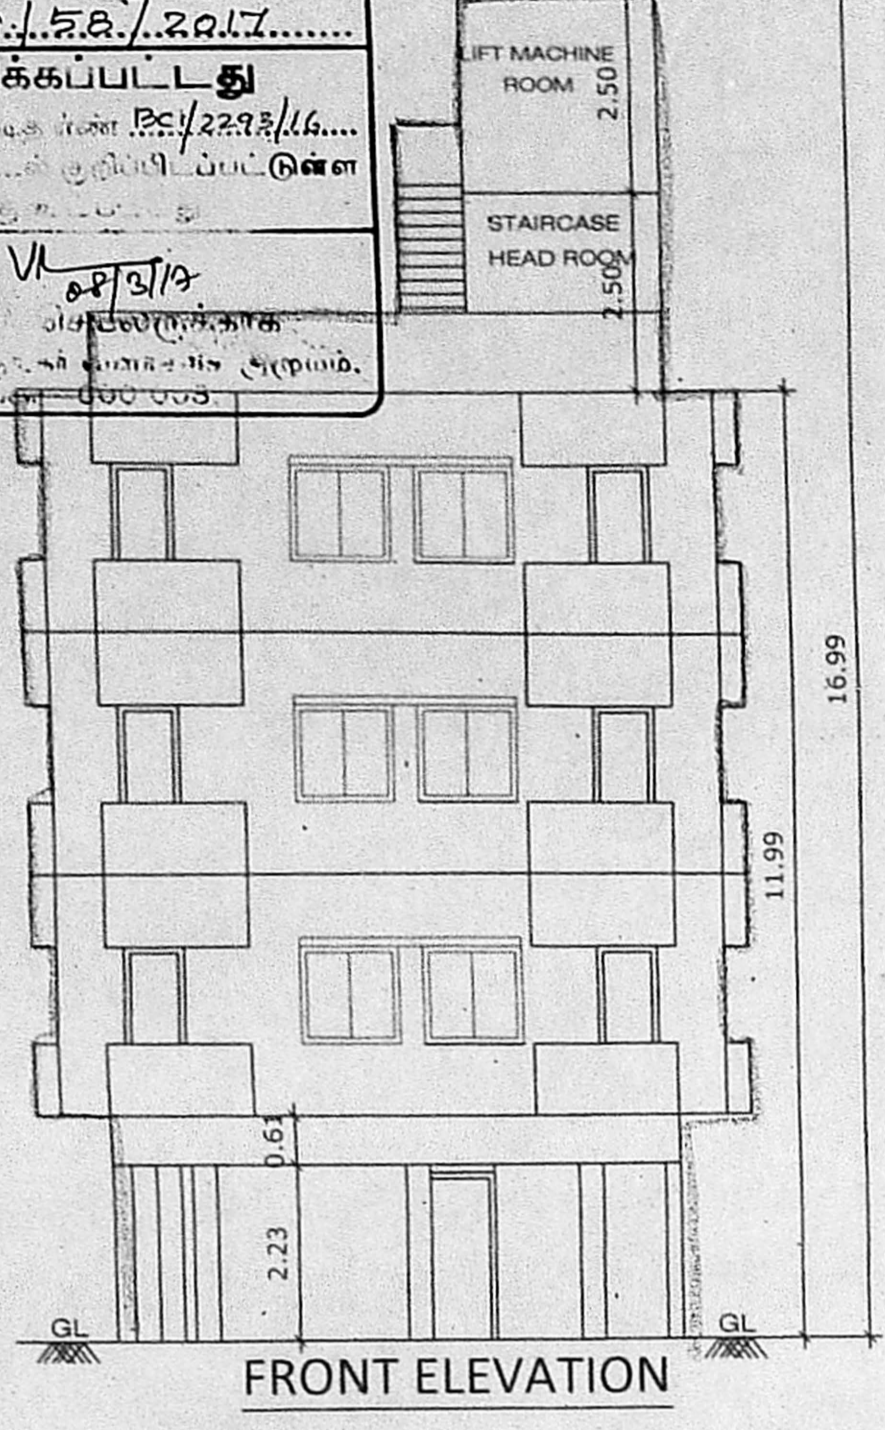


FRONT ELEVATION

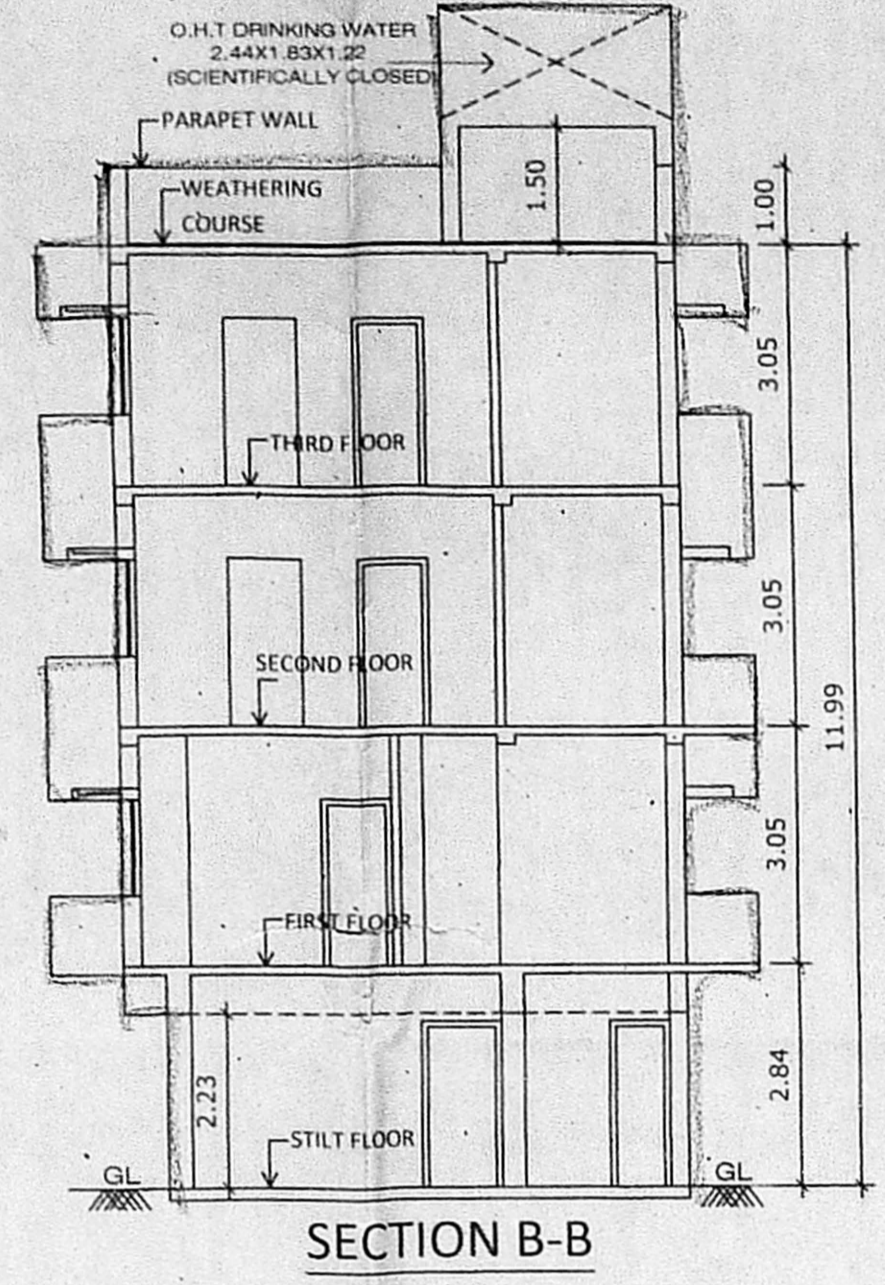


SECTION B-B

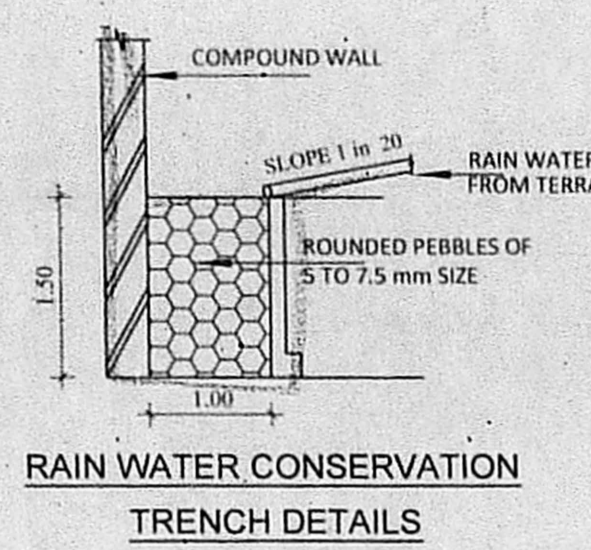


RAIN WATER CONSERVATION TRENCH DETAILS

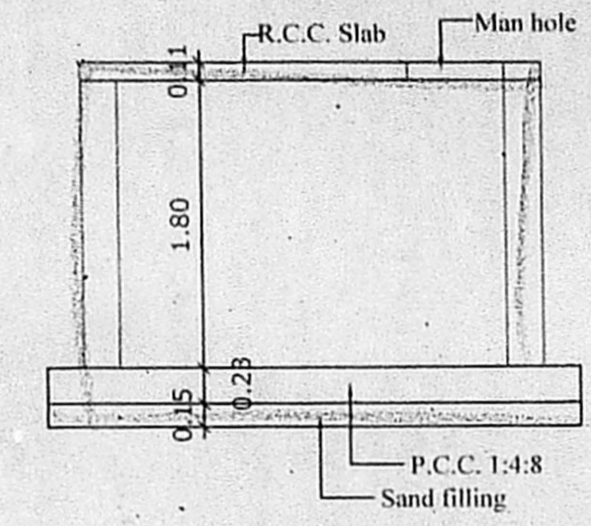


TYPICAL SUMP DETAILS (U.G SUMP, RAIN & SULLAGE WATER)

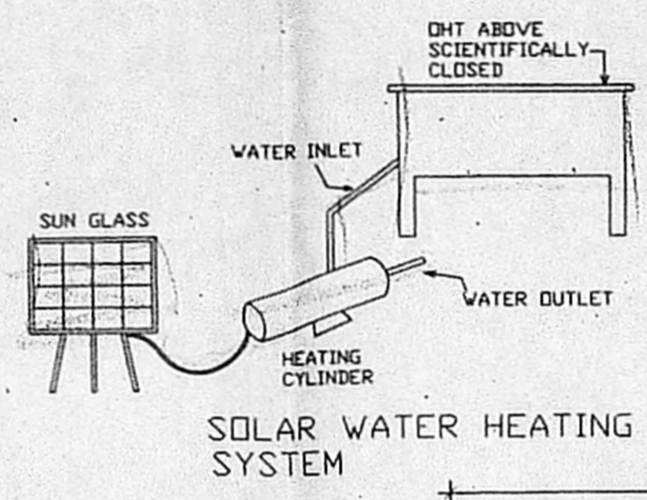


SOLAR WATER HEATING SYSTEM

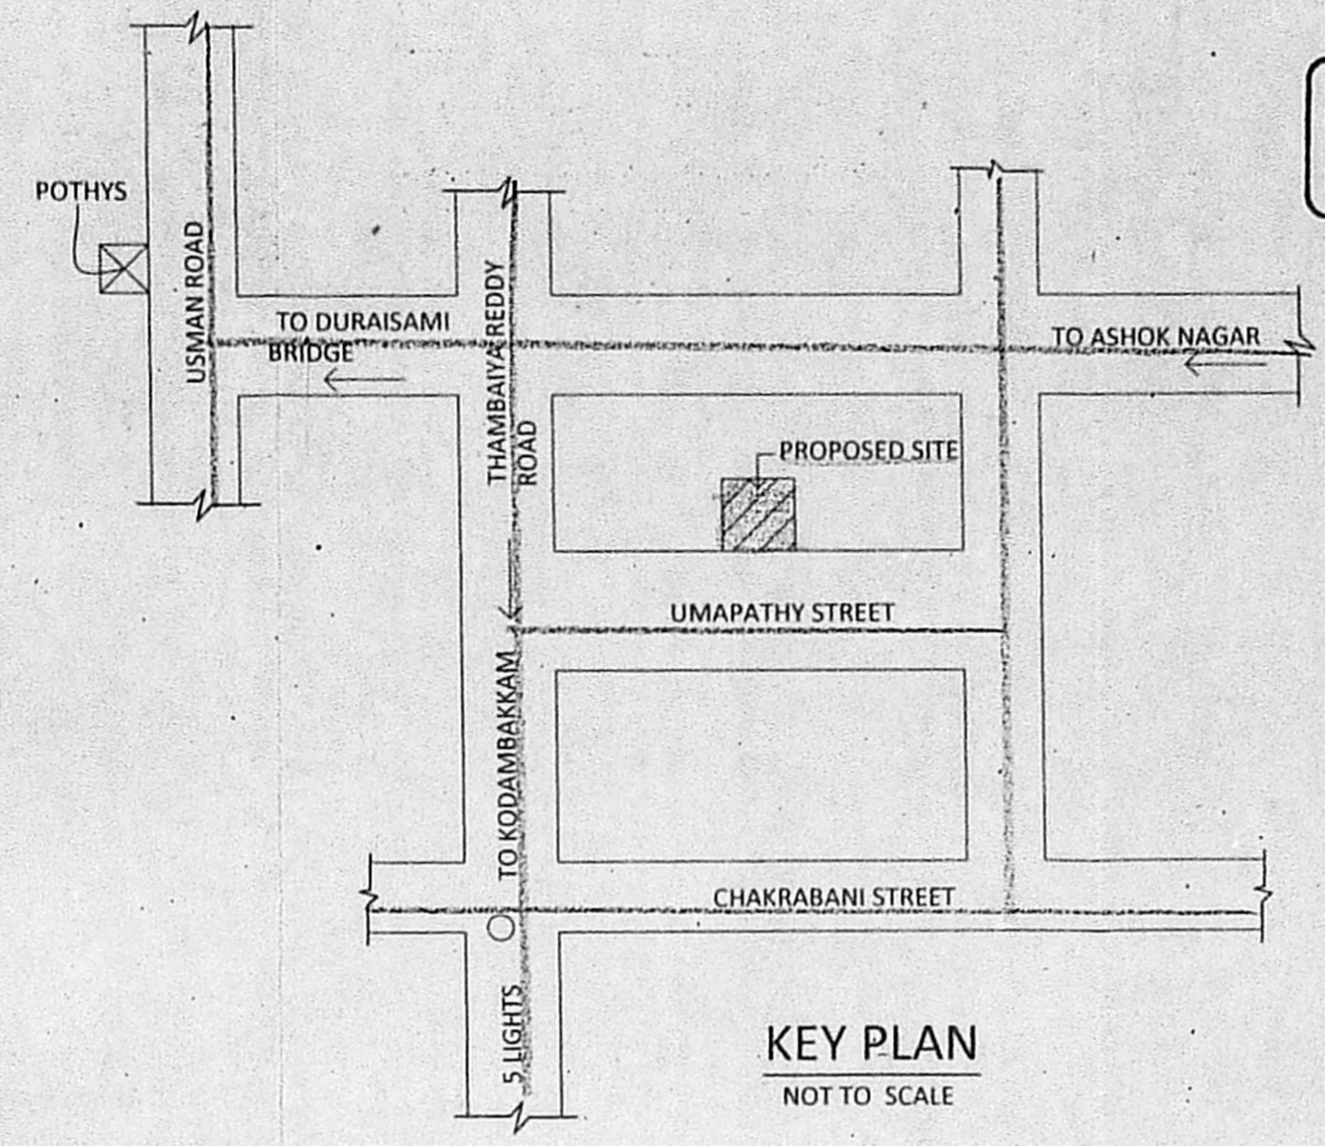

KEY PLAN NOT TO SCALE

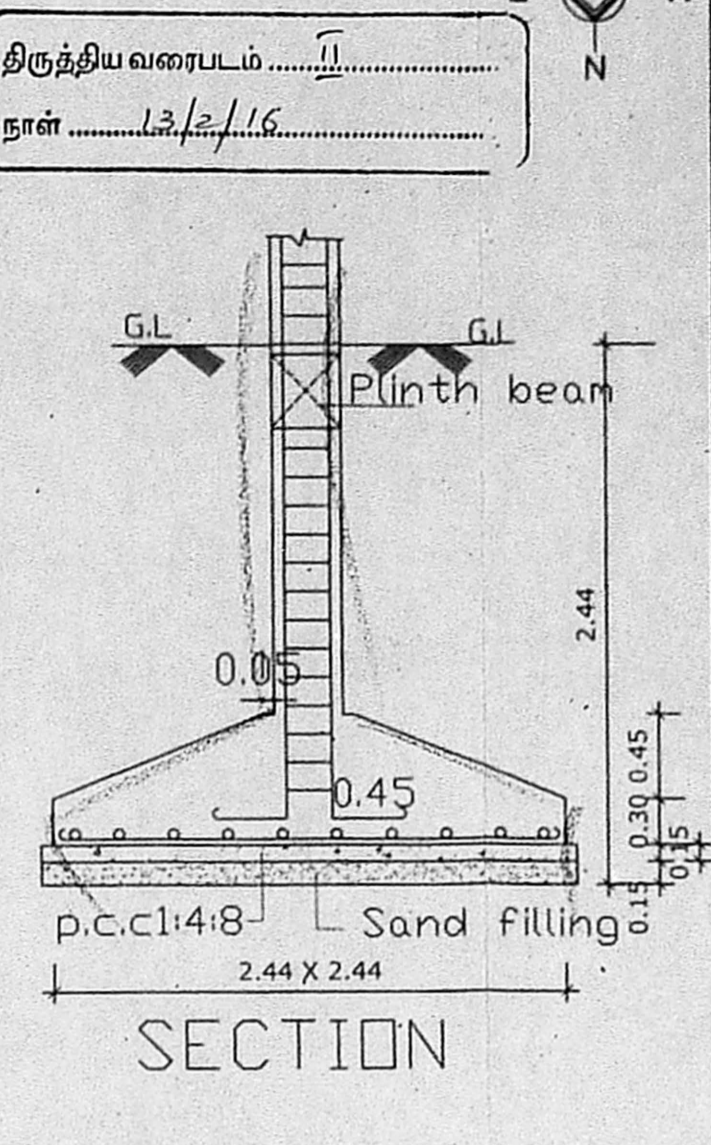


SECTION

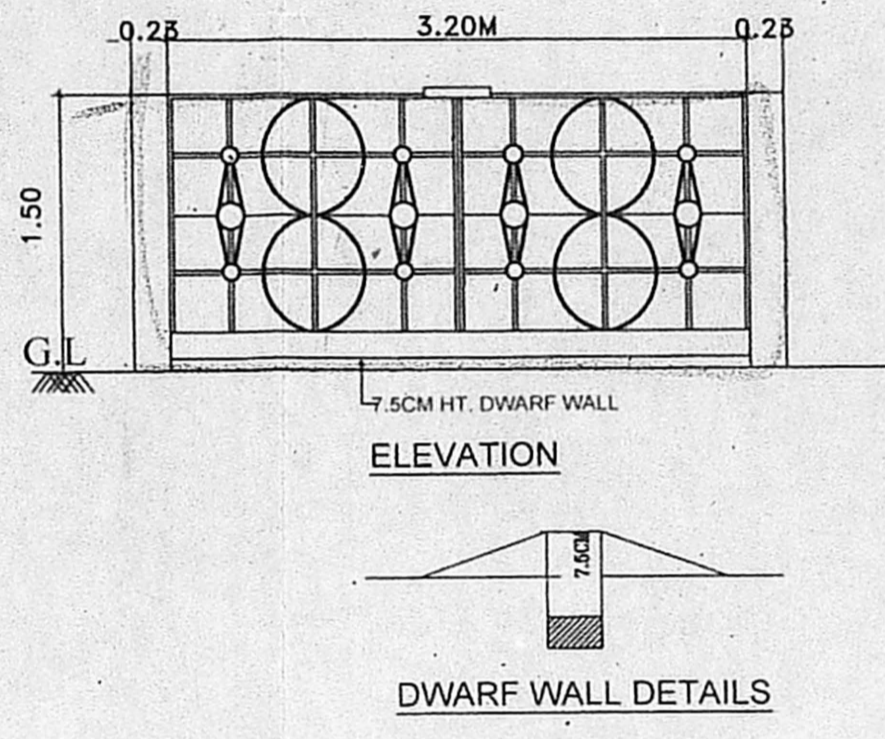


ELEVATION


DWARF WALL DETAILS

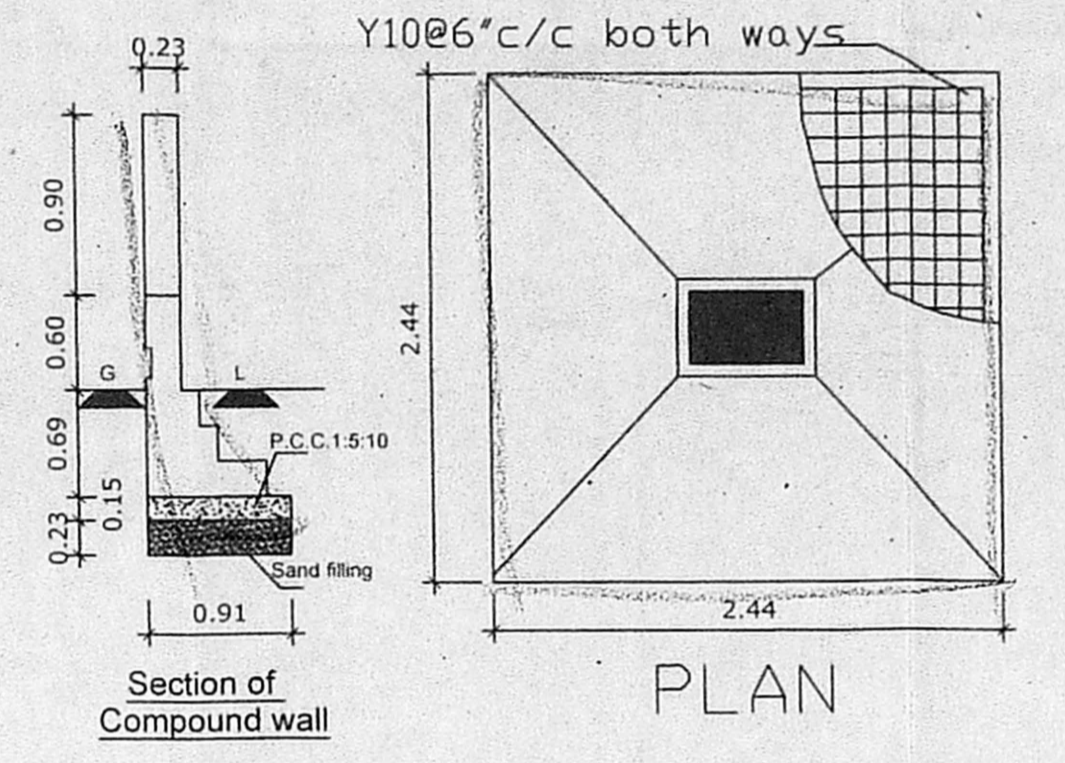


PLAN

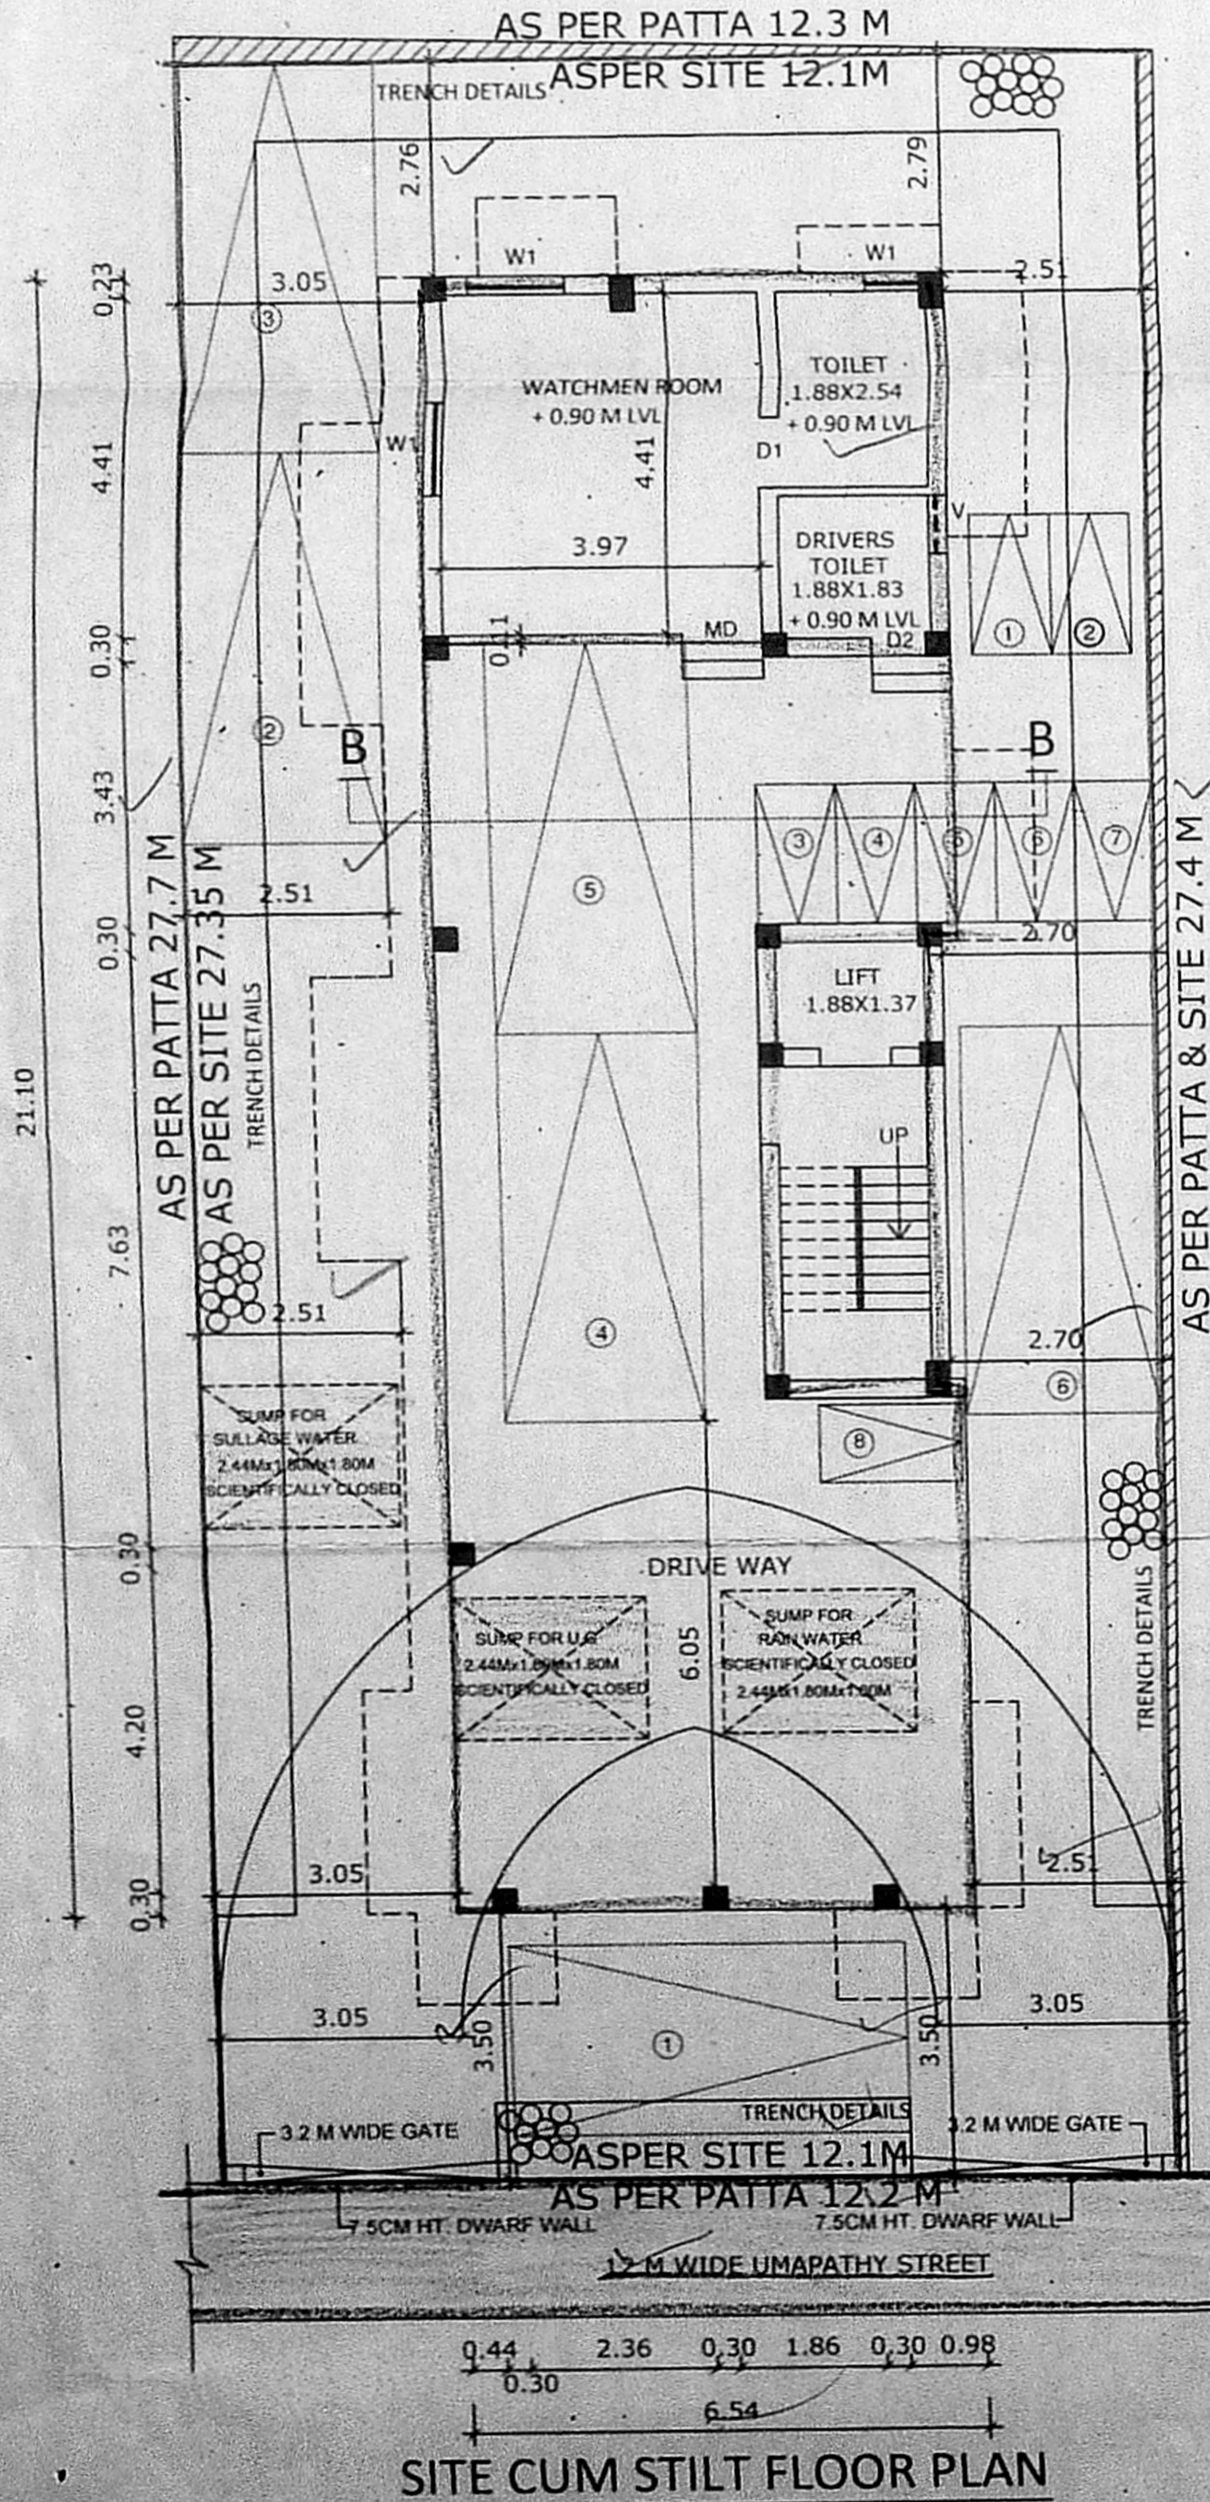


SITE CUM STILT FLOOR PLAN

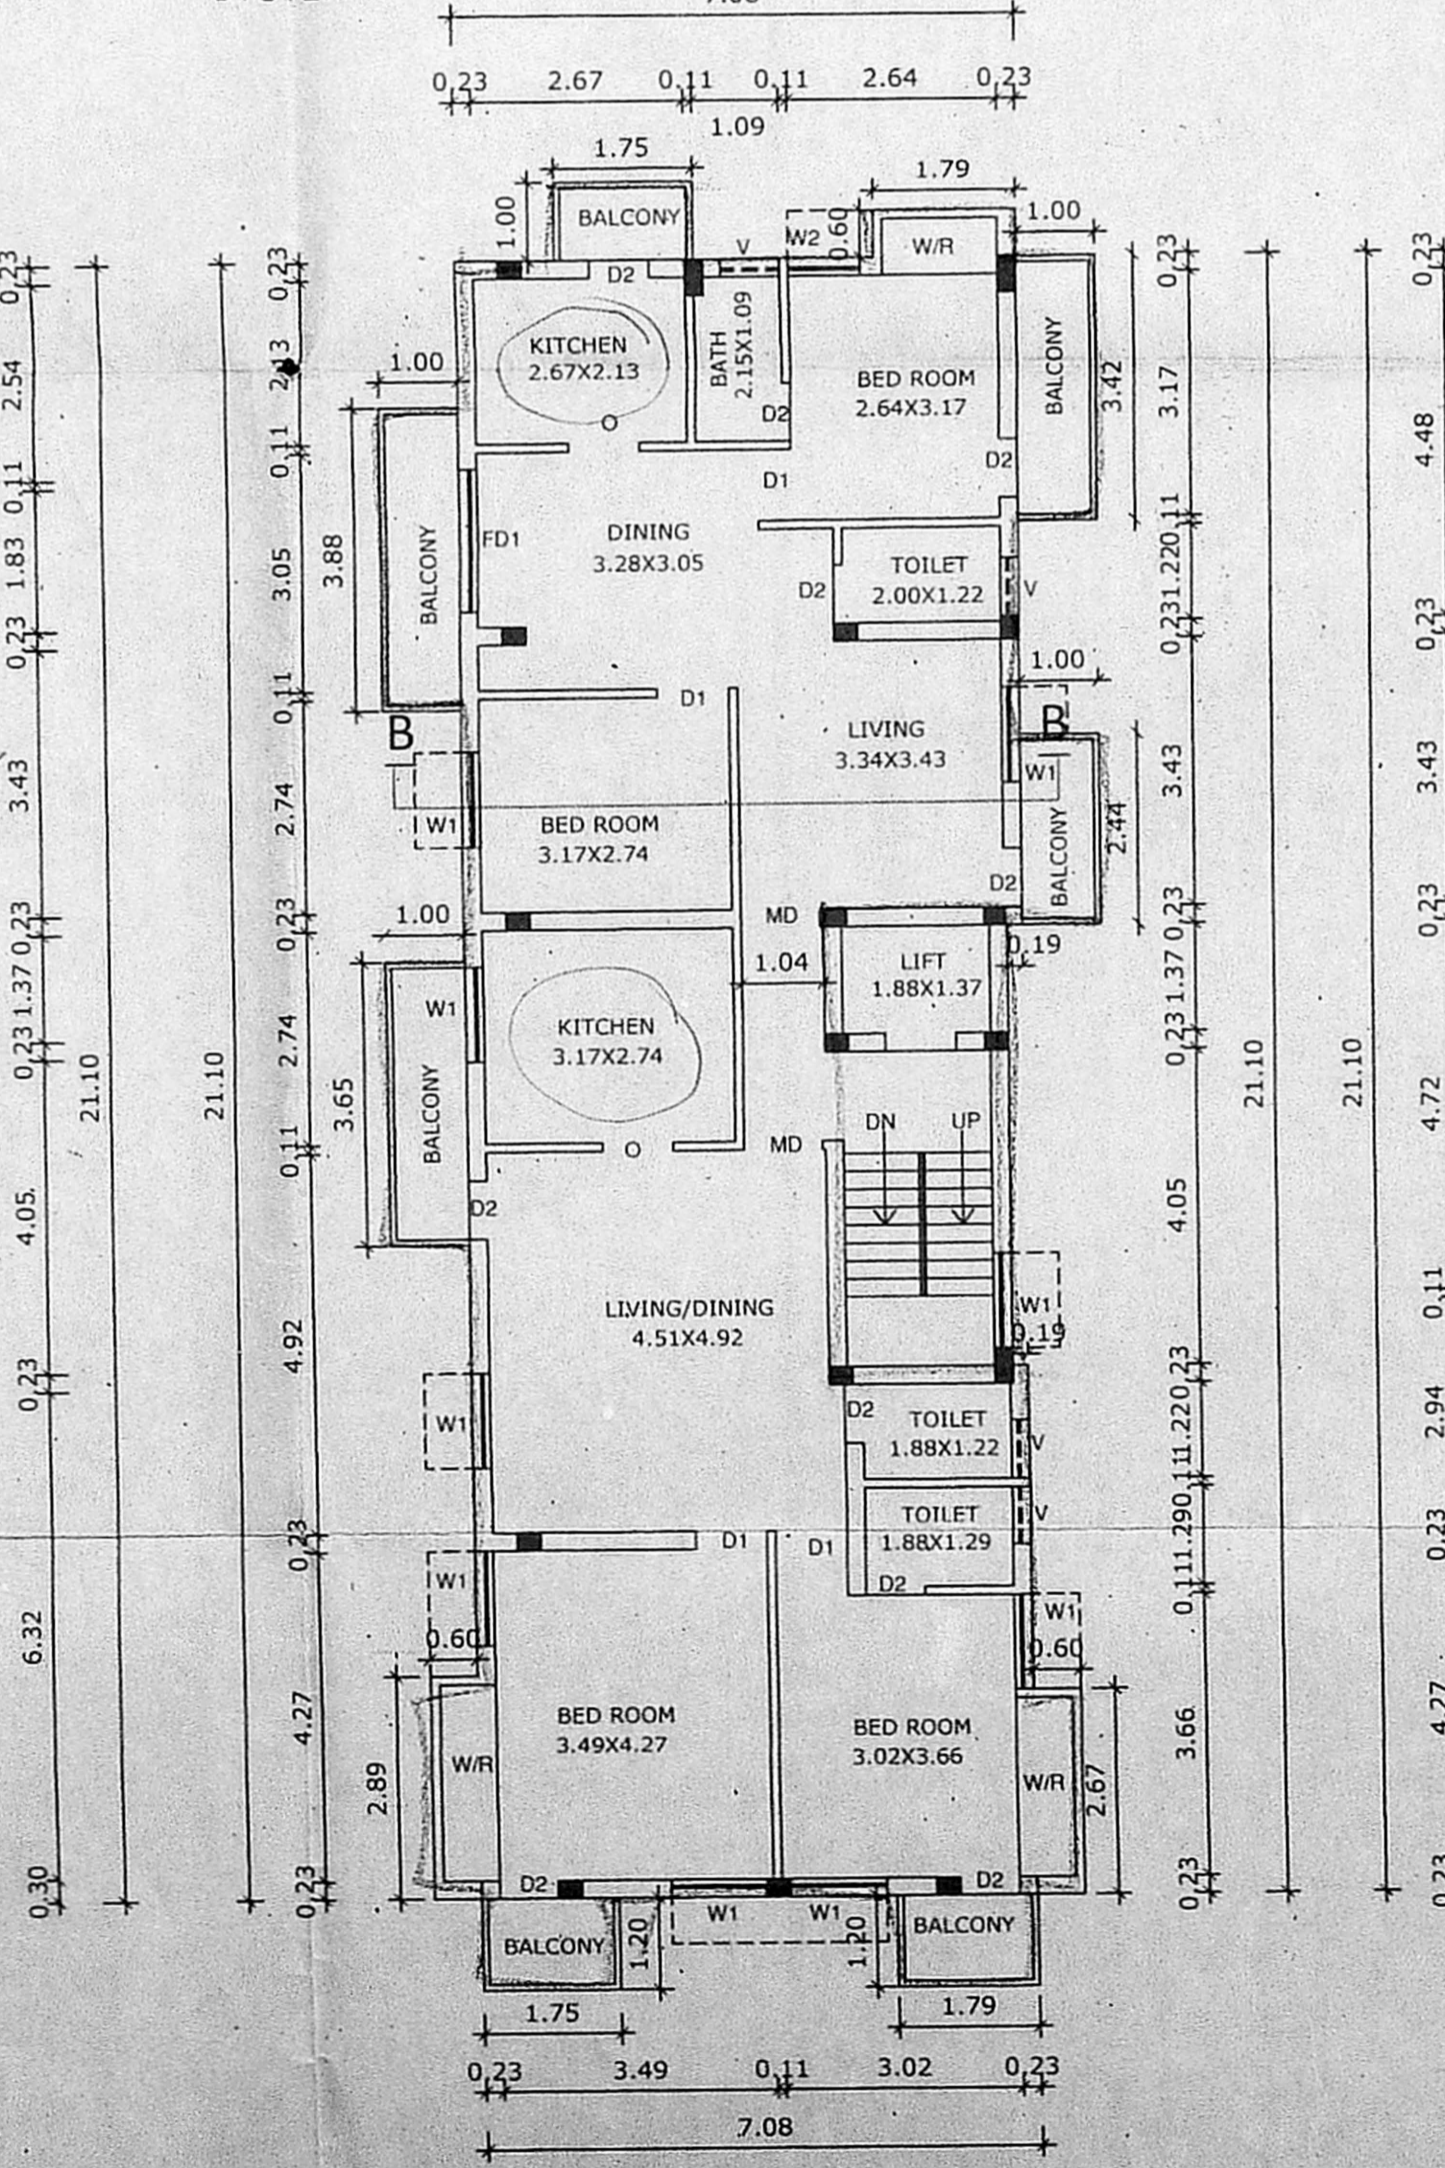

FIRST FLOOR PLAN

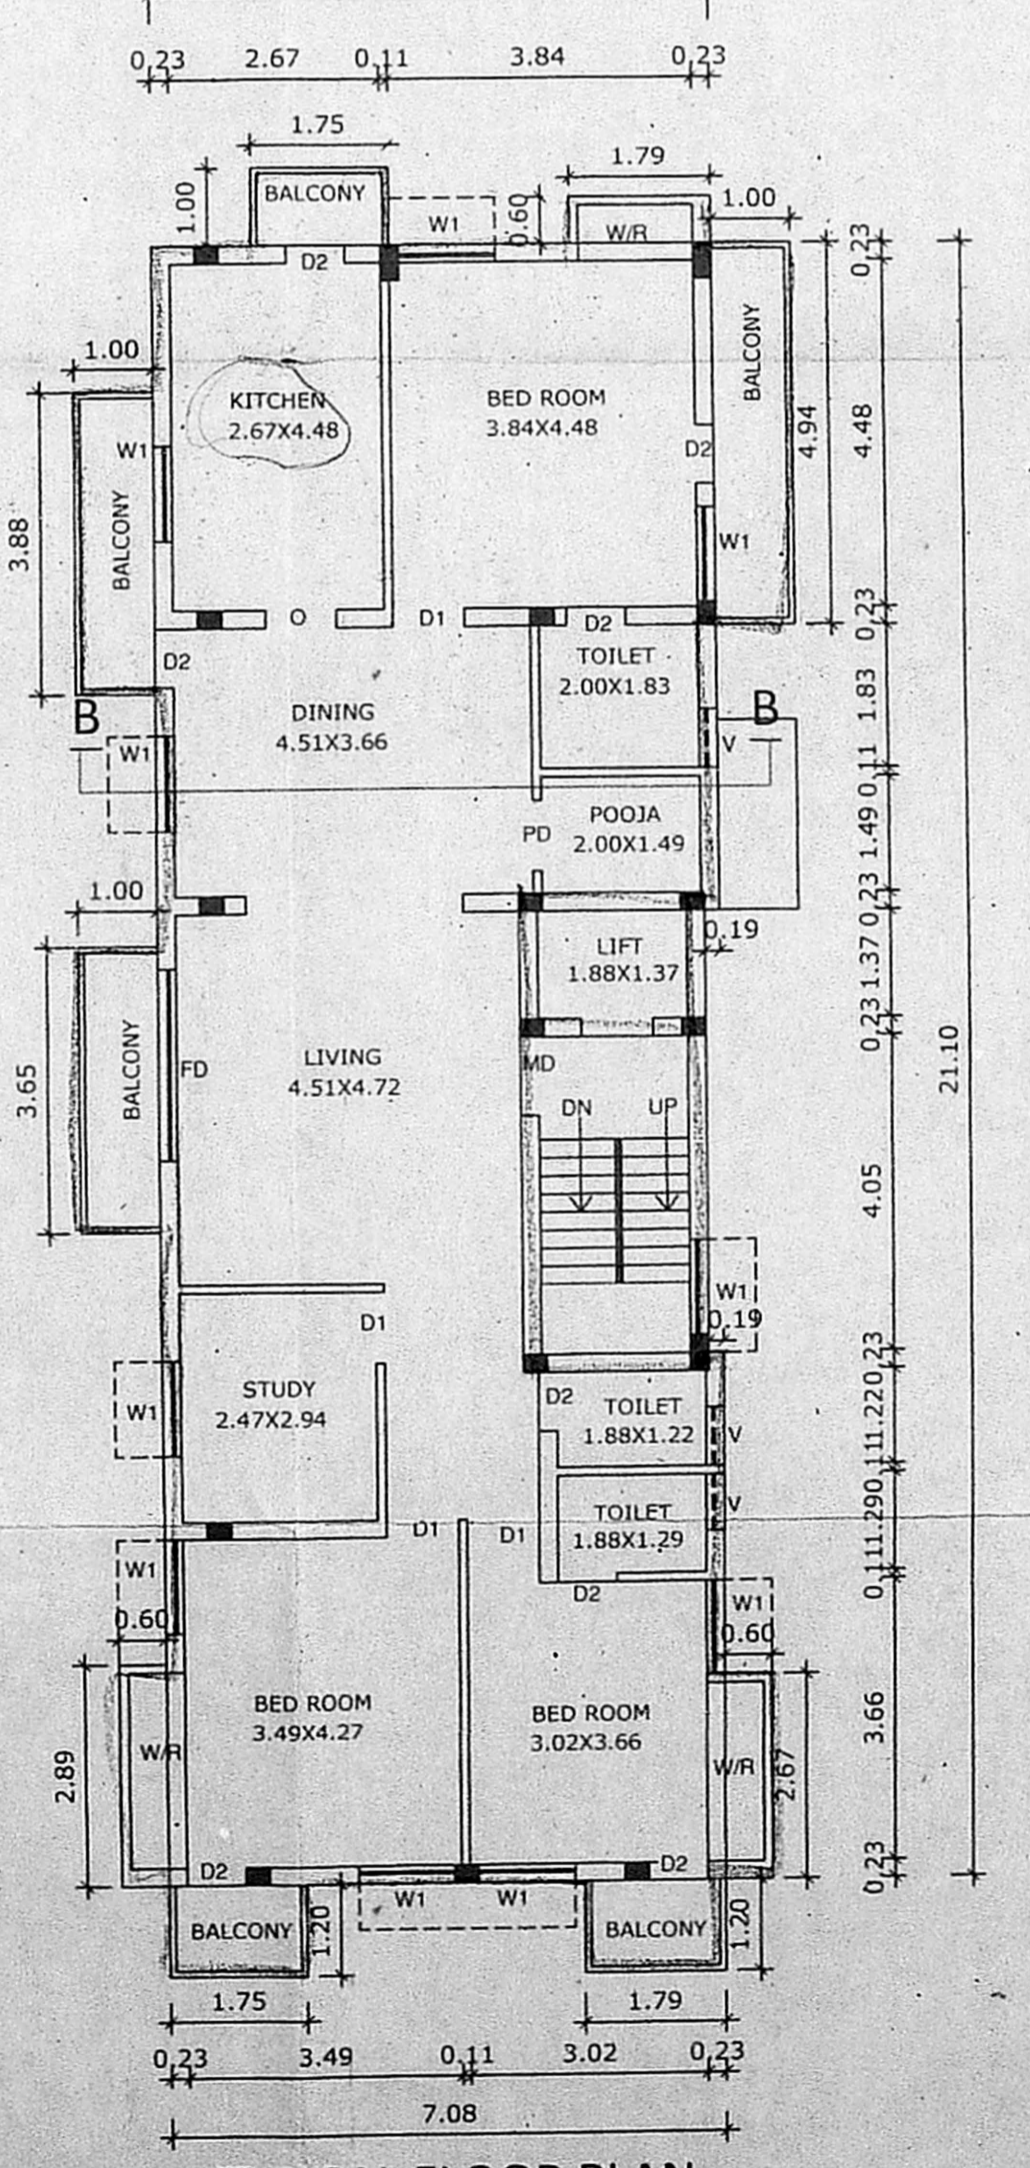

TYPICAL FLOOR PLAN (SECOND & THIRD)

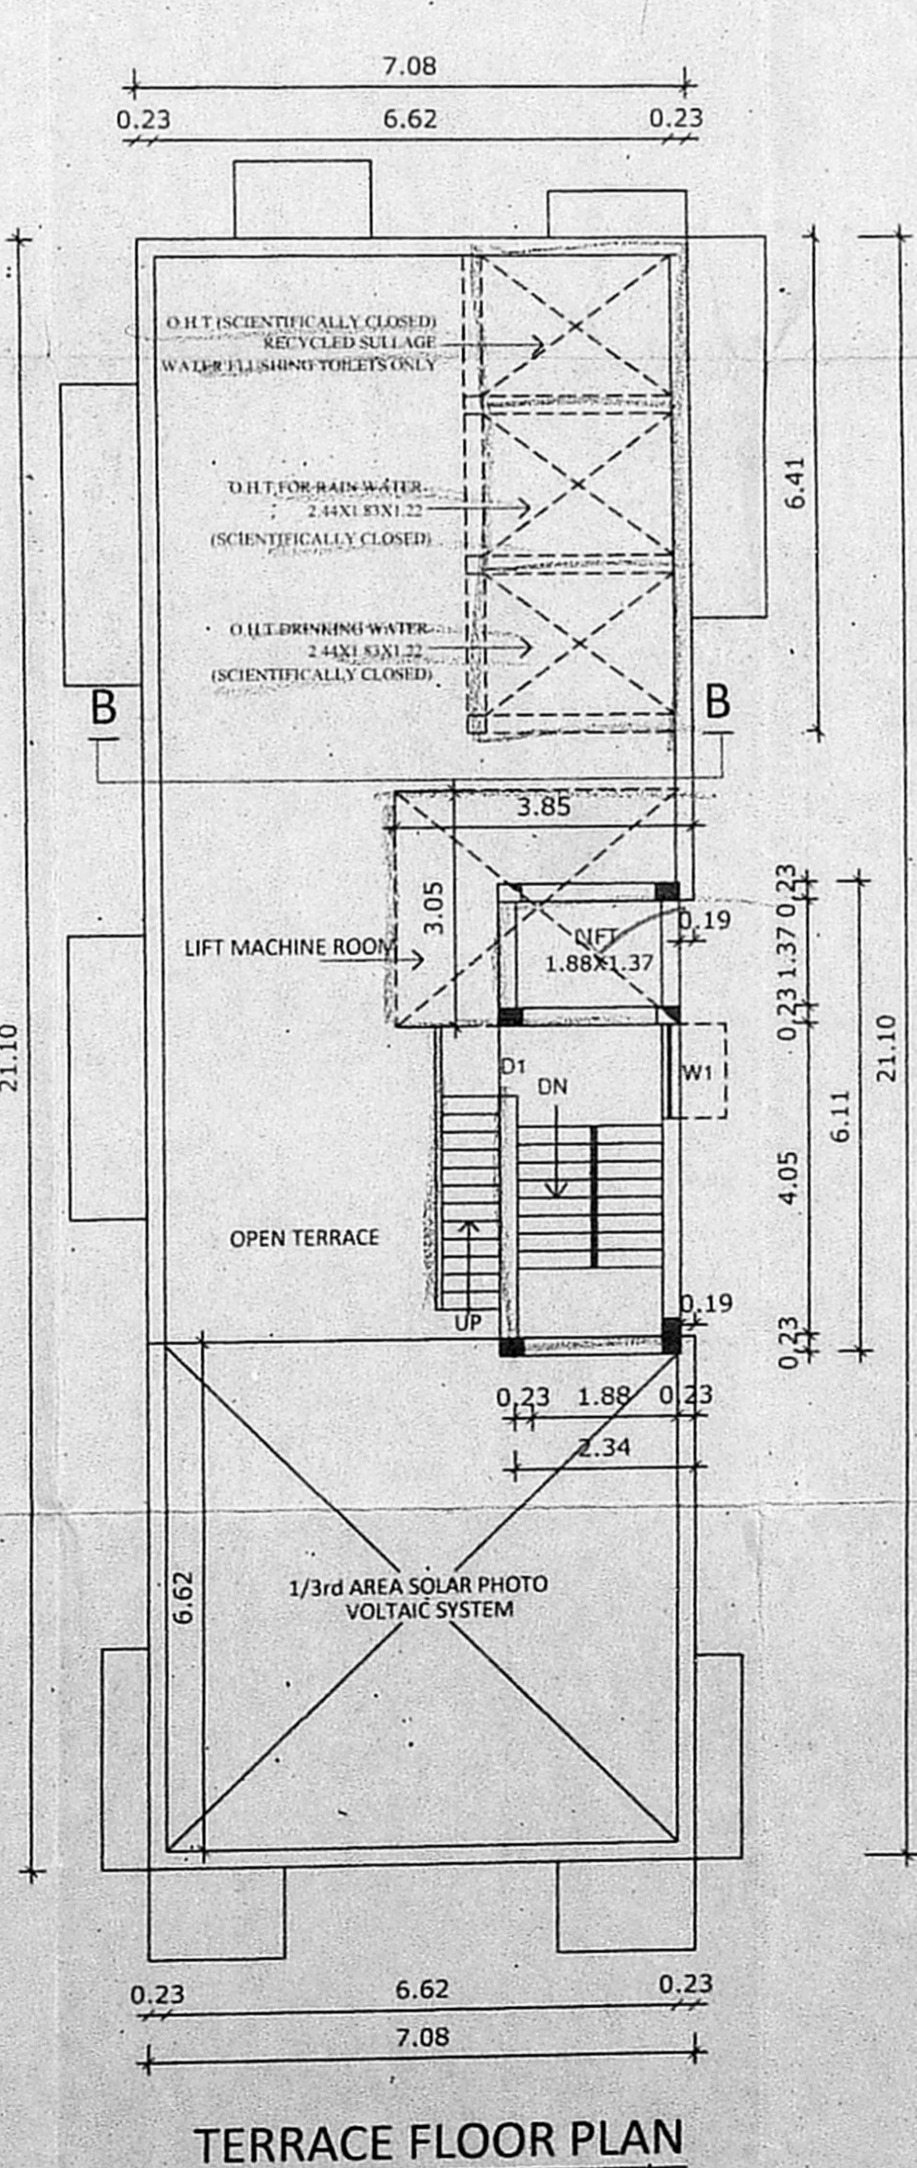

TERRACE FLOOR PLAN

PLAN SHOWING THE PROPOSED RESIDENTIAL BUILDING AT DOOR NO - 3/1A, PLOT NO.43, (DOOR NO - 43 AS PER TSLR) UMAPATHY STREET, WEST MAMBALAM, CHENNAI-600 033. IN T.S.NO.17/43, BLOCK-NO.49, PULLIYUR VILLAGE, EGMOR TALUK GREATER CHENNAI CORPORATION DIVISION NO.124, ZONE-08.

செ.பெ.வ.கு. (பி) எண்  
 ந. எண்...  
 உத்தியோகம்...  
 கவர்ந்தாயவு  
 தி. உ. 2017  
 உ. தி. அ.

SPECIFICATION

- FOUNDATION IN P.C.C 1:5:10
- FLOORING IN P.C.C.1:4:8
- ROOF SLAB IN R.C.C.1:2:4
- BRICK WORK IN CM 1:5
- PLASTERING IN CM 1:3

JOINERY


MD MAIN DOOR	1.00X2.13
D1 DOOR	0.91X2.13
D2 DOOR	0.75X2.13
FD FRENCH DOOR	2.44X2.13
FD1 FRENCH DOOR	1.83X2.13
W1 WINDOW	1.22X1.37
W2 WINDOW	0.91X1.37
V VENTILATOR	0.75X0.61
J JALLY	0.91X1.37

AREA

AREA'S	SQ M
PLOT AREA	
AS PER PATTA	334.50
AS PER DOCU	334.45
LEAST AREA (AS PER SITE)	328.27

LEAST PLOT AREA	328.27
FIRST FLOOR	161.71
SECOND FLOOR	160.66
THIRD FLOOR	160.66
TOTAL	483.03
F.S.I. PROVIDED	1.471

BALCONY (5% NON FSI)	
FIRST FLOOR	7.83
SECOND FLOOR	7.96
THIRD FLOOR	7.96
TOTAL	23.75

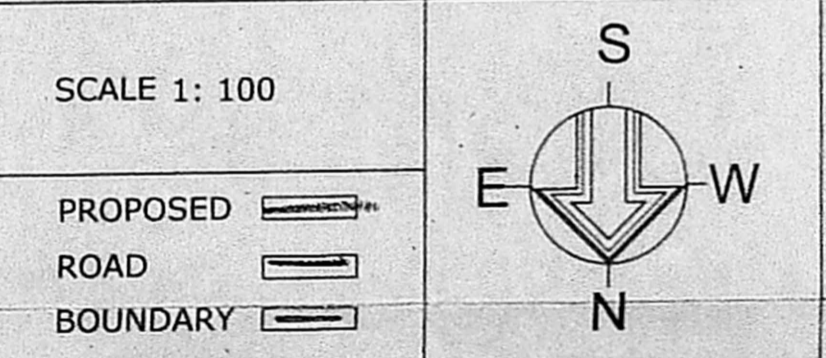

- OWNER
- V. Mangalam
  - V. Nany
  - R. Sautte
  - R. K...
  - K. Bhuvaneswari

T. BALAJI, B. Archt  
 Architect  
 CA/2004/34469  
 Registered Architect  
 Council of Architecture  
 R.A. 485  
 Licensed Surveyor - CLASS II  
 Corporation of Chennai

LICENSED SURVEYOR