
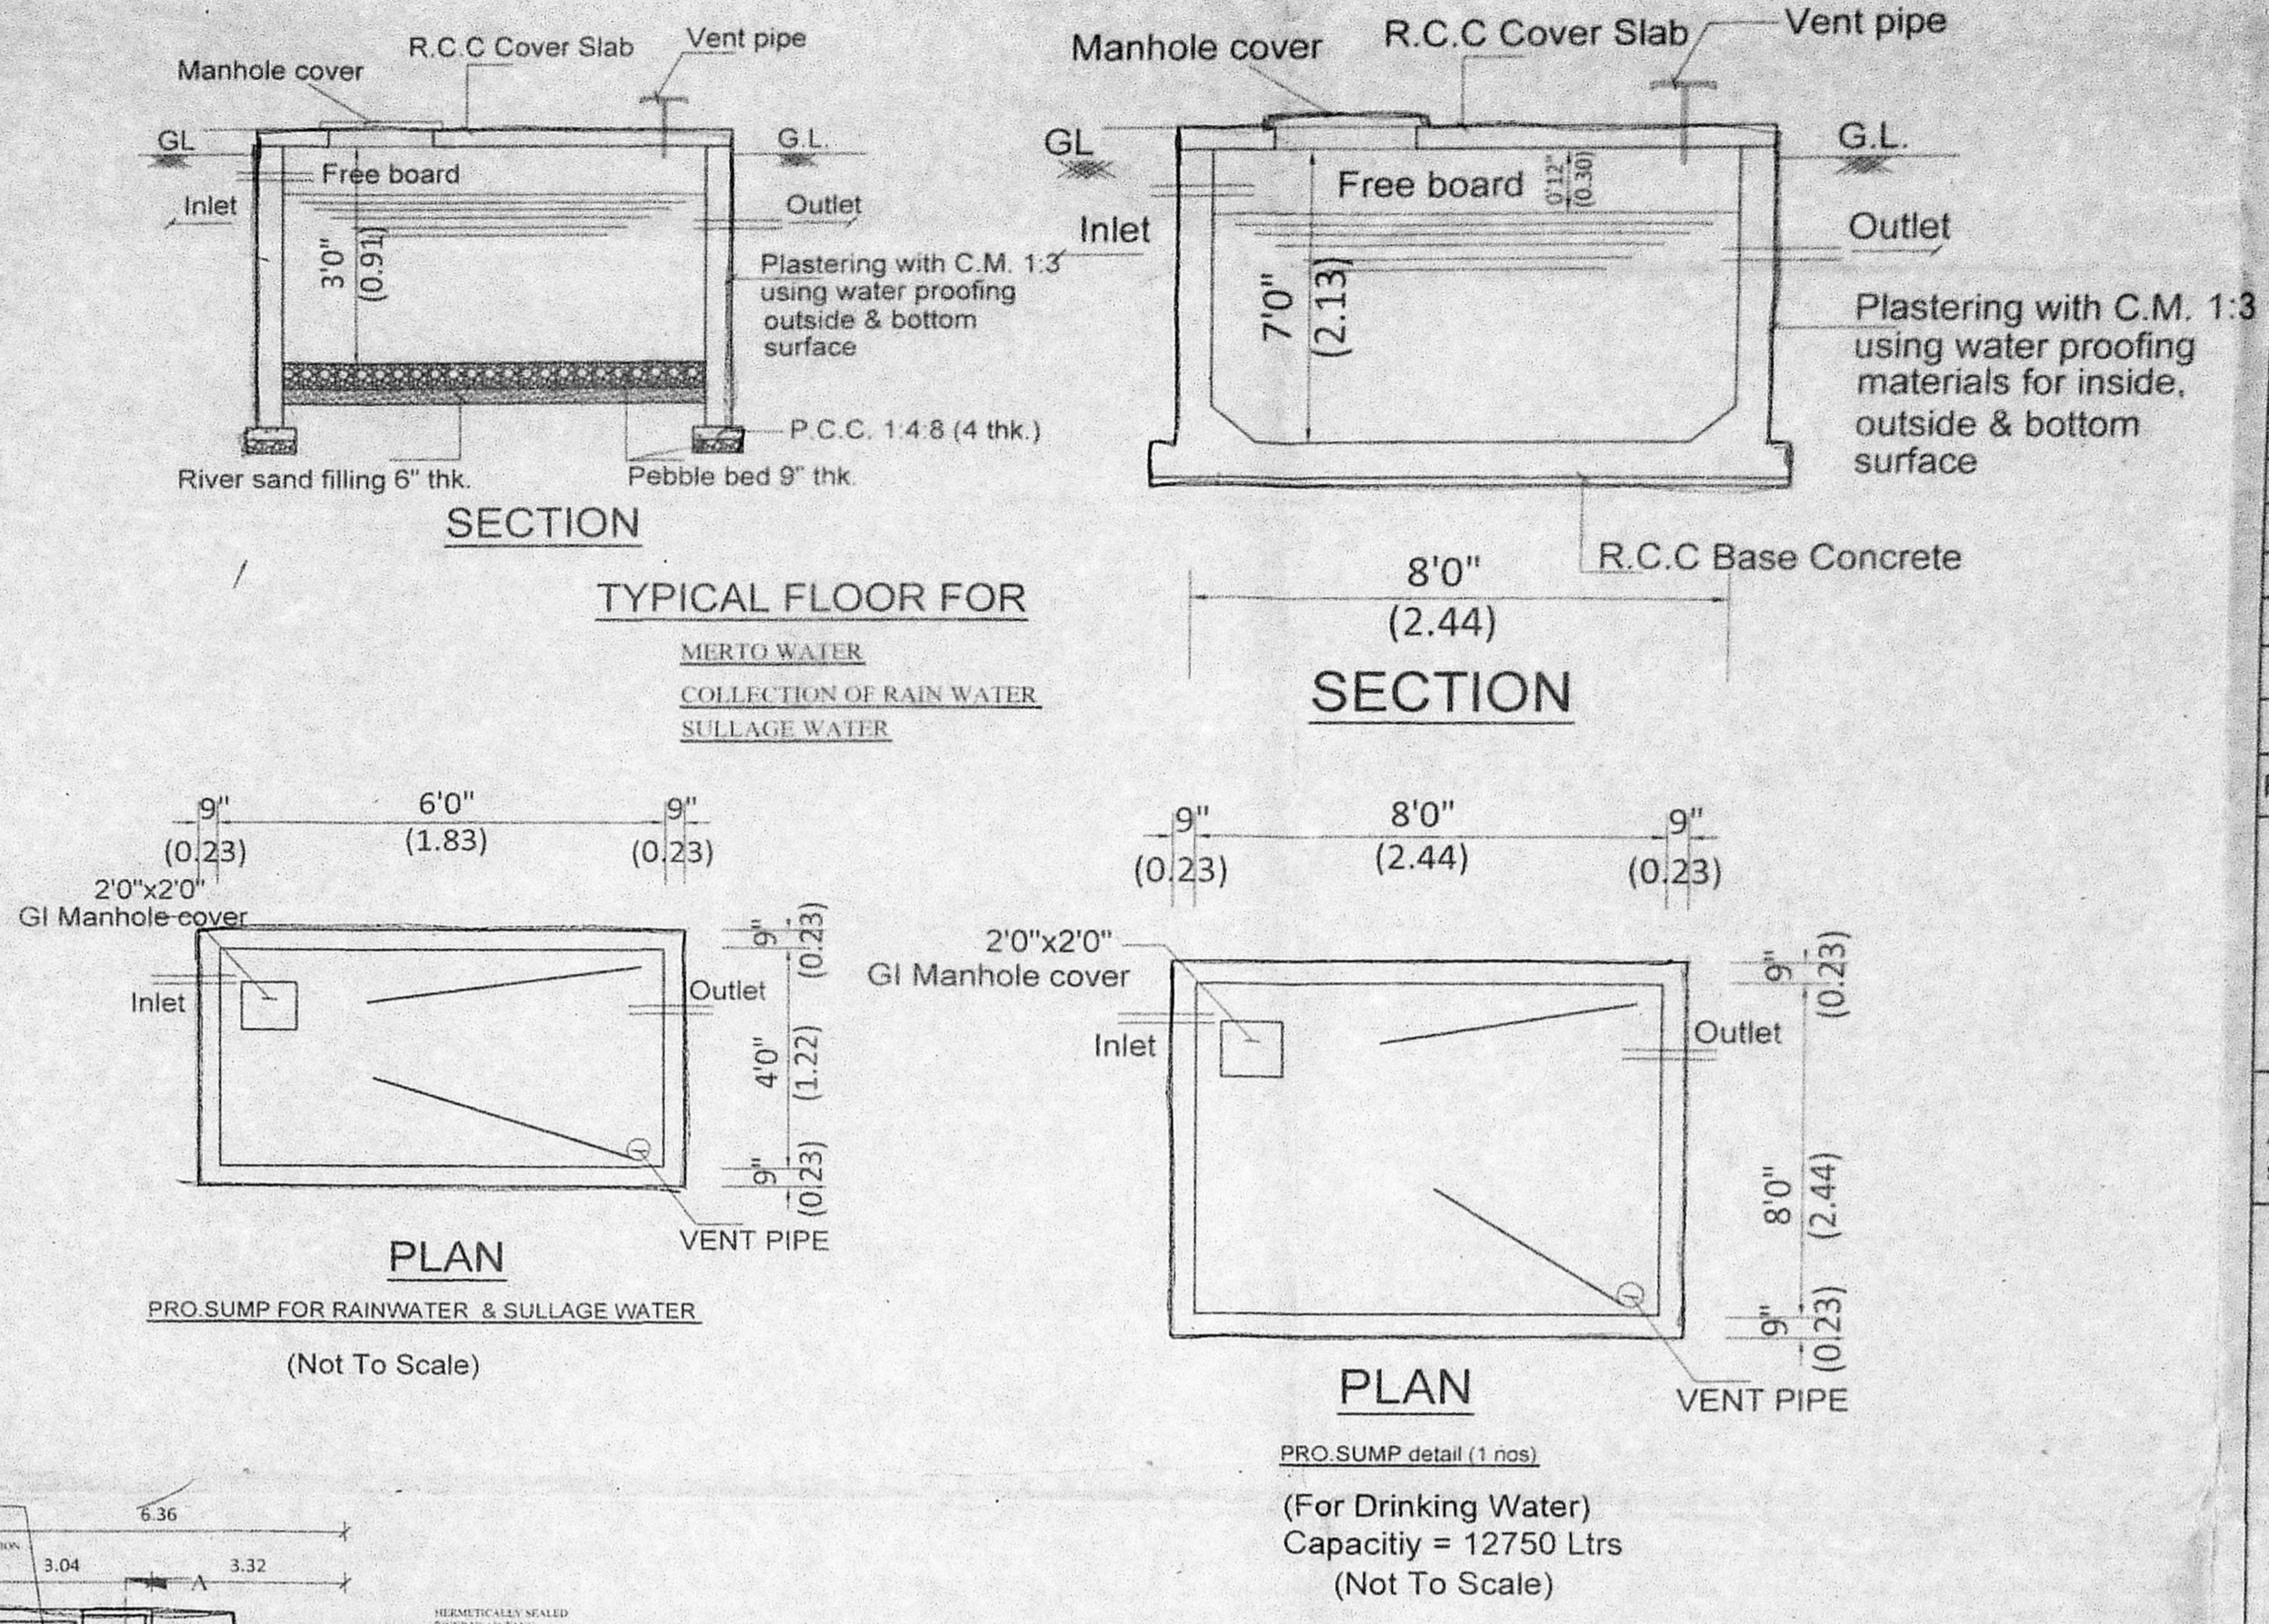
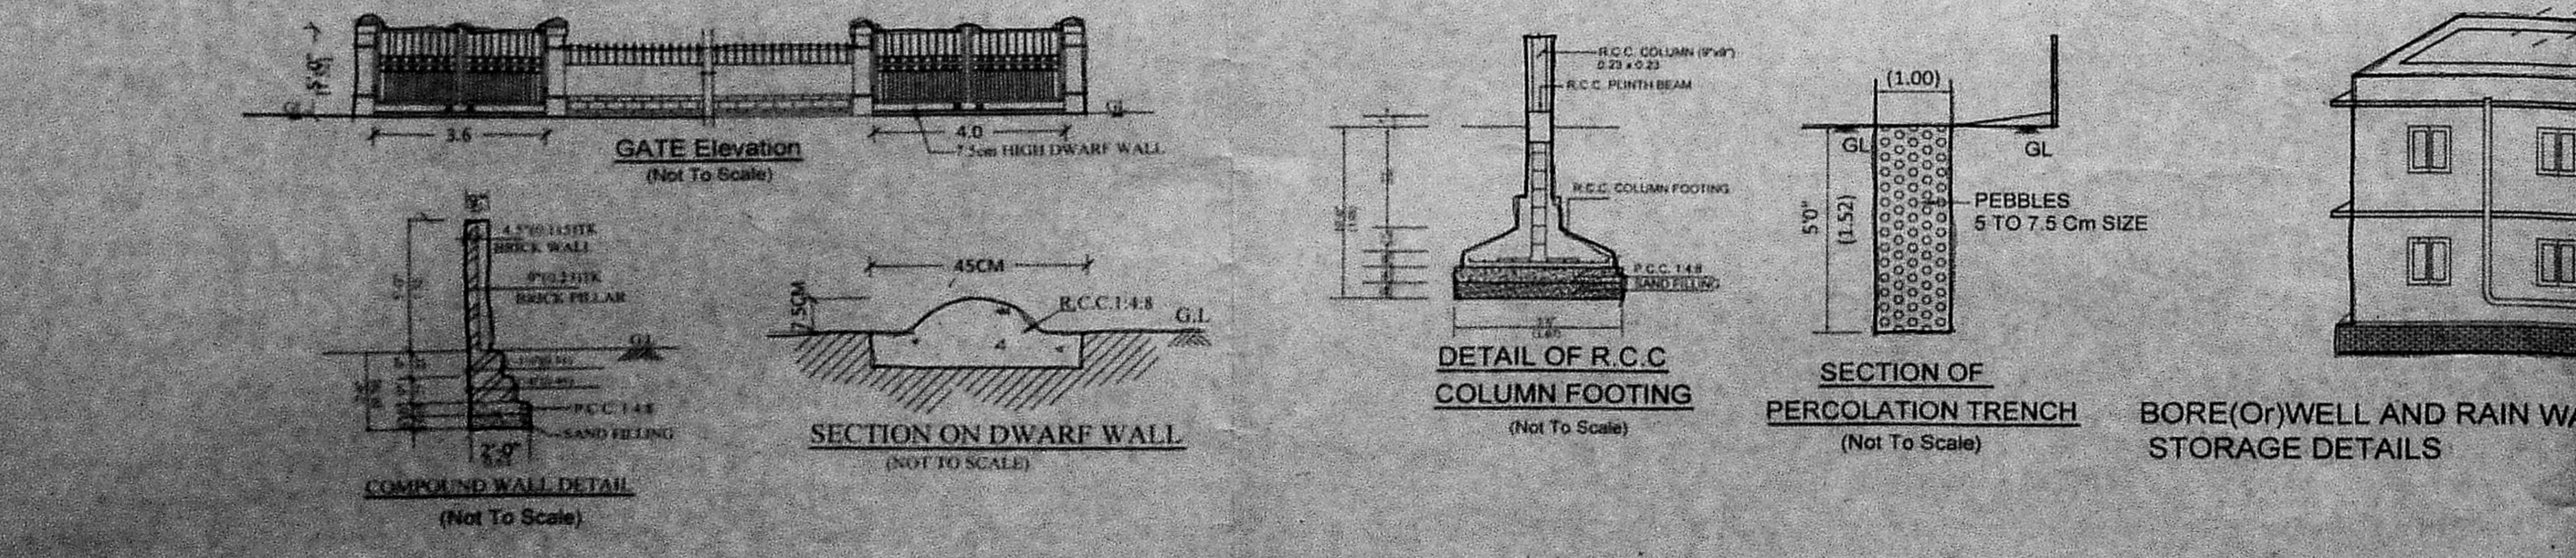
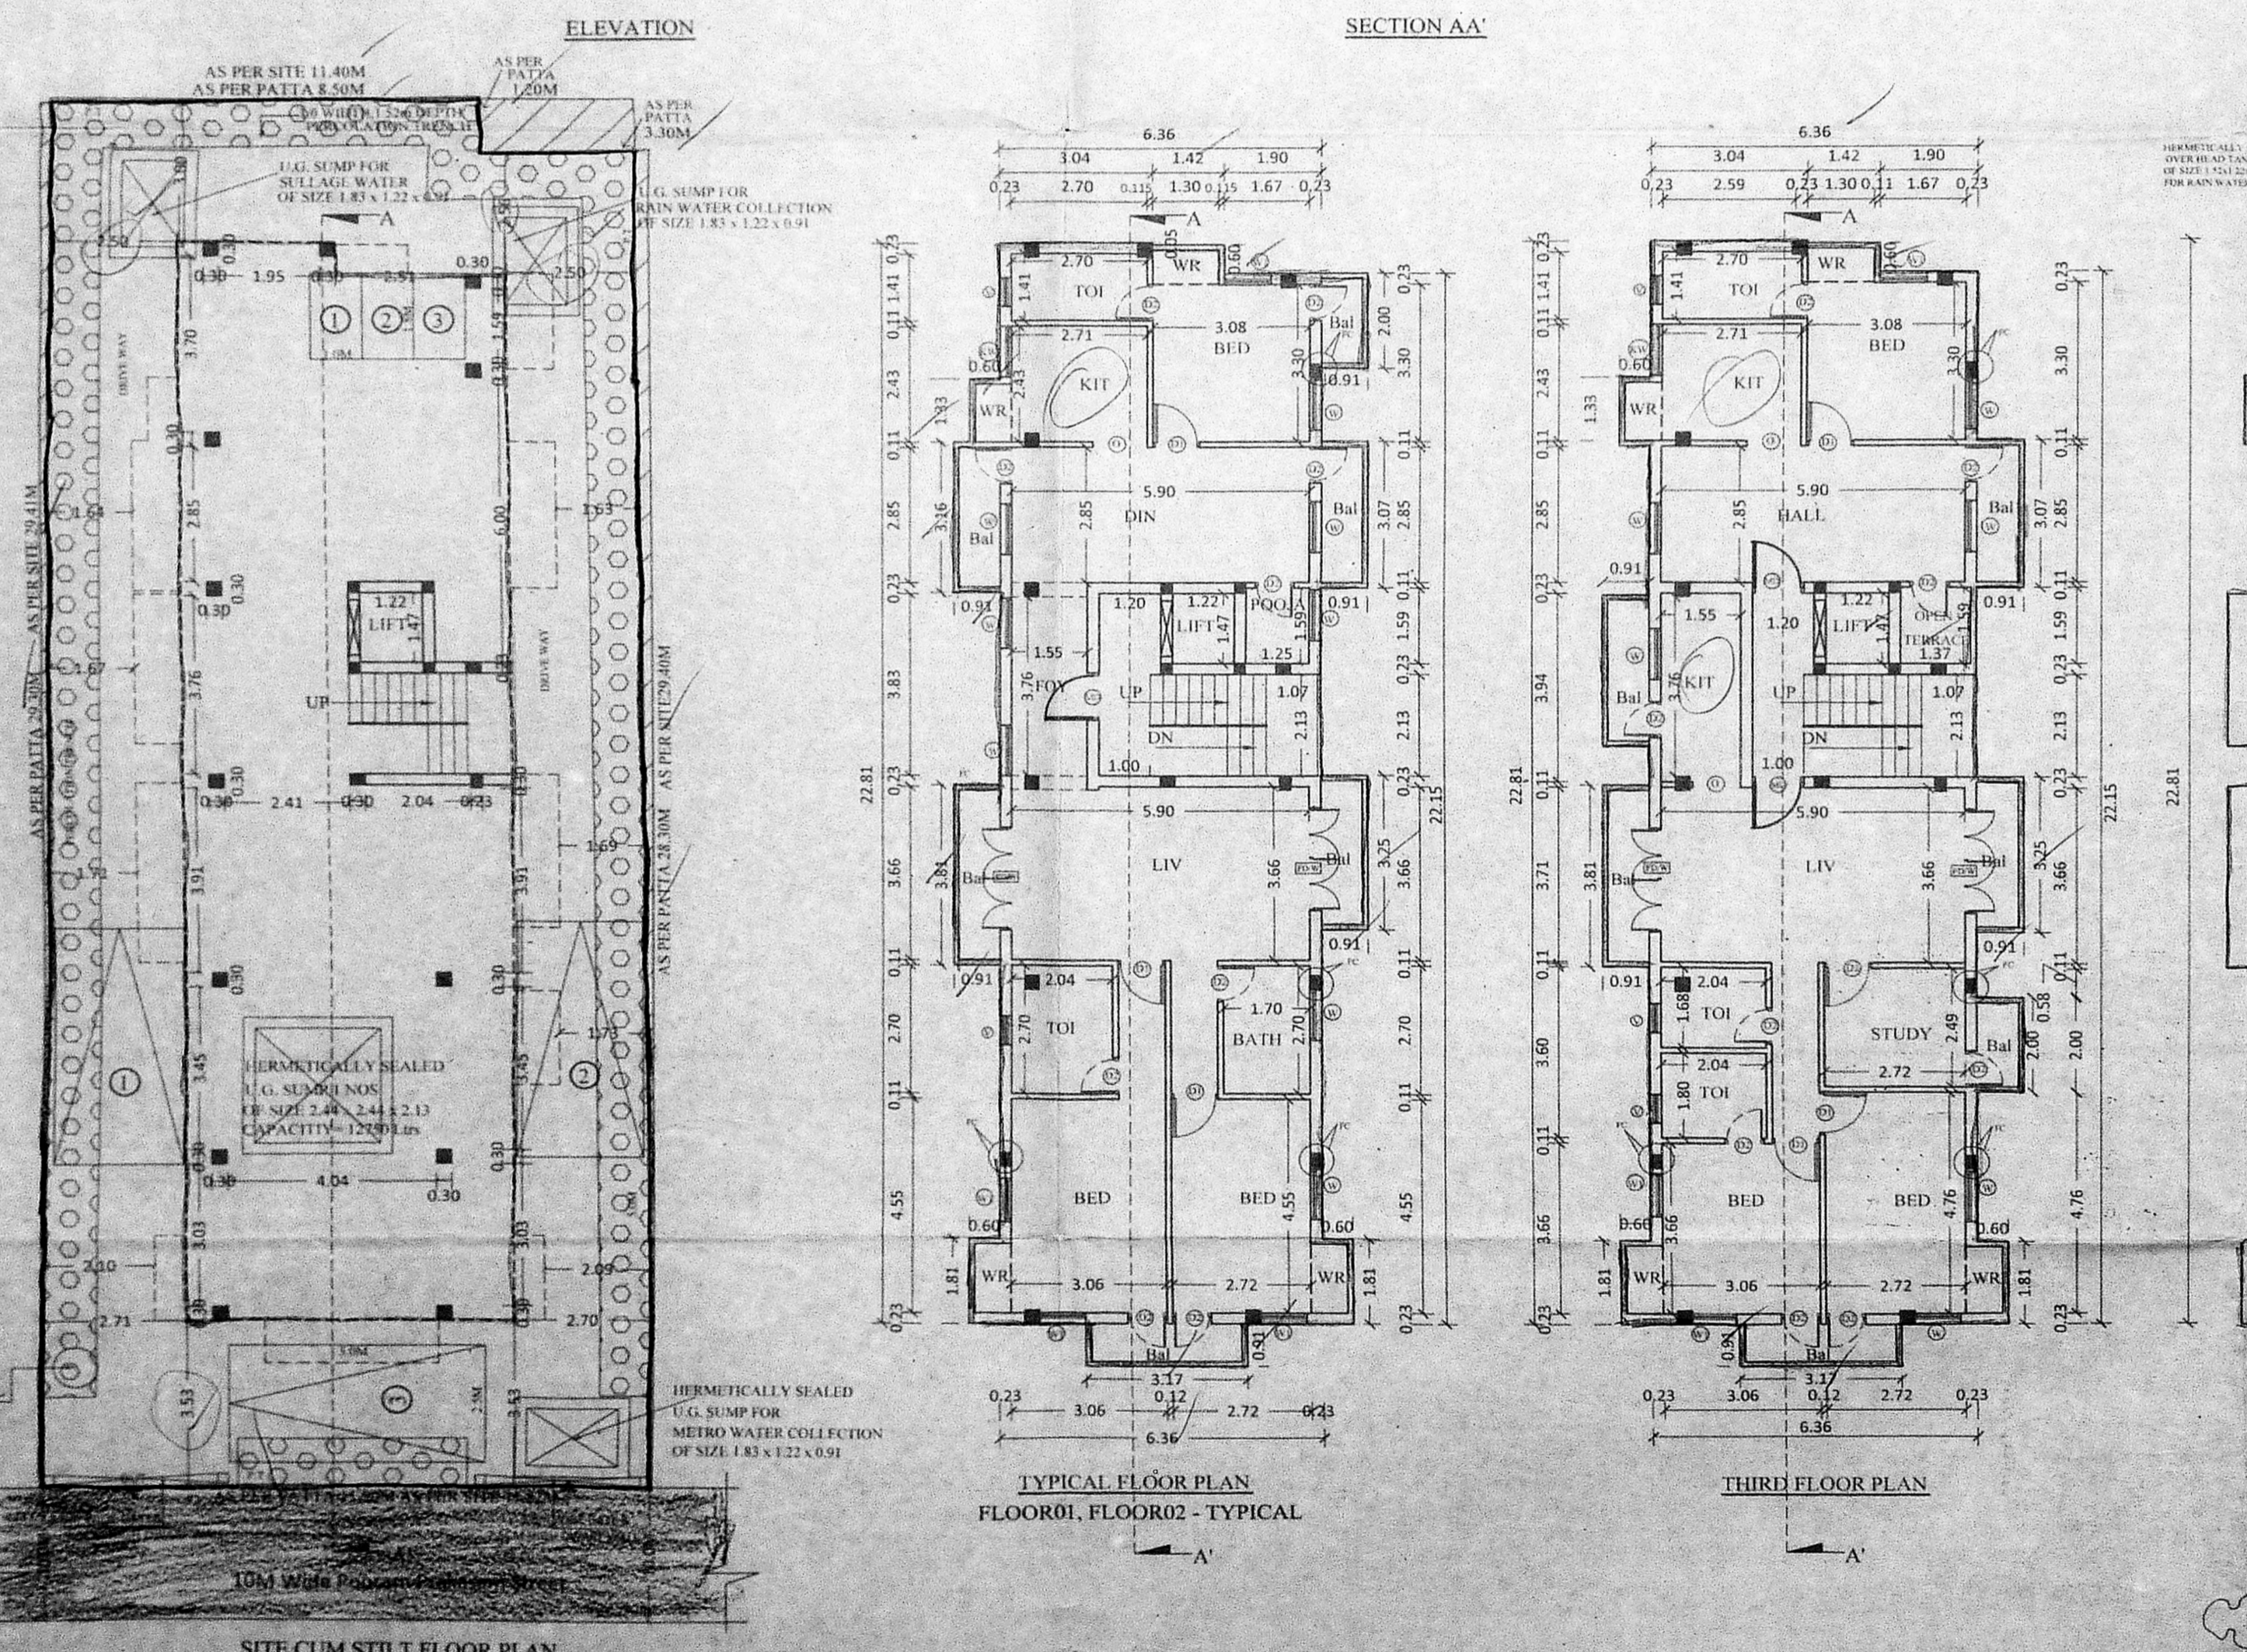


அலுவலகப் படி

திட்ட வரைபட அனுமதி எண்  
...கி.பி.கி.பி.1.67/2017  
ஒப்பளிக்கப்பட்டது  
இவ்வலுவலகம் சமீப கட்டிடக்கலை  
நிபந்தனைகளைக் குறிப்பிடப்பட்டுள்ள  
வழங்குநெறிமுறைகளை உட்கட்டி  
உருவாக்கி செயல்படுத்த  
பெறவேண்டும்.  
சென்னை, 19.05.2017  
சுற்றுலா, குடிநீர் மற்றும்  
கட்டிடத்துறை - 5330 லுள்ள

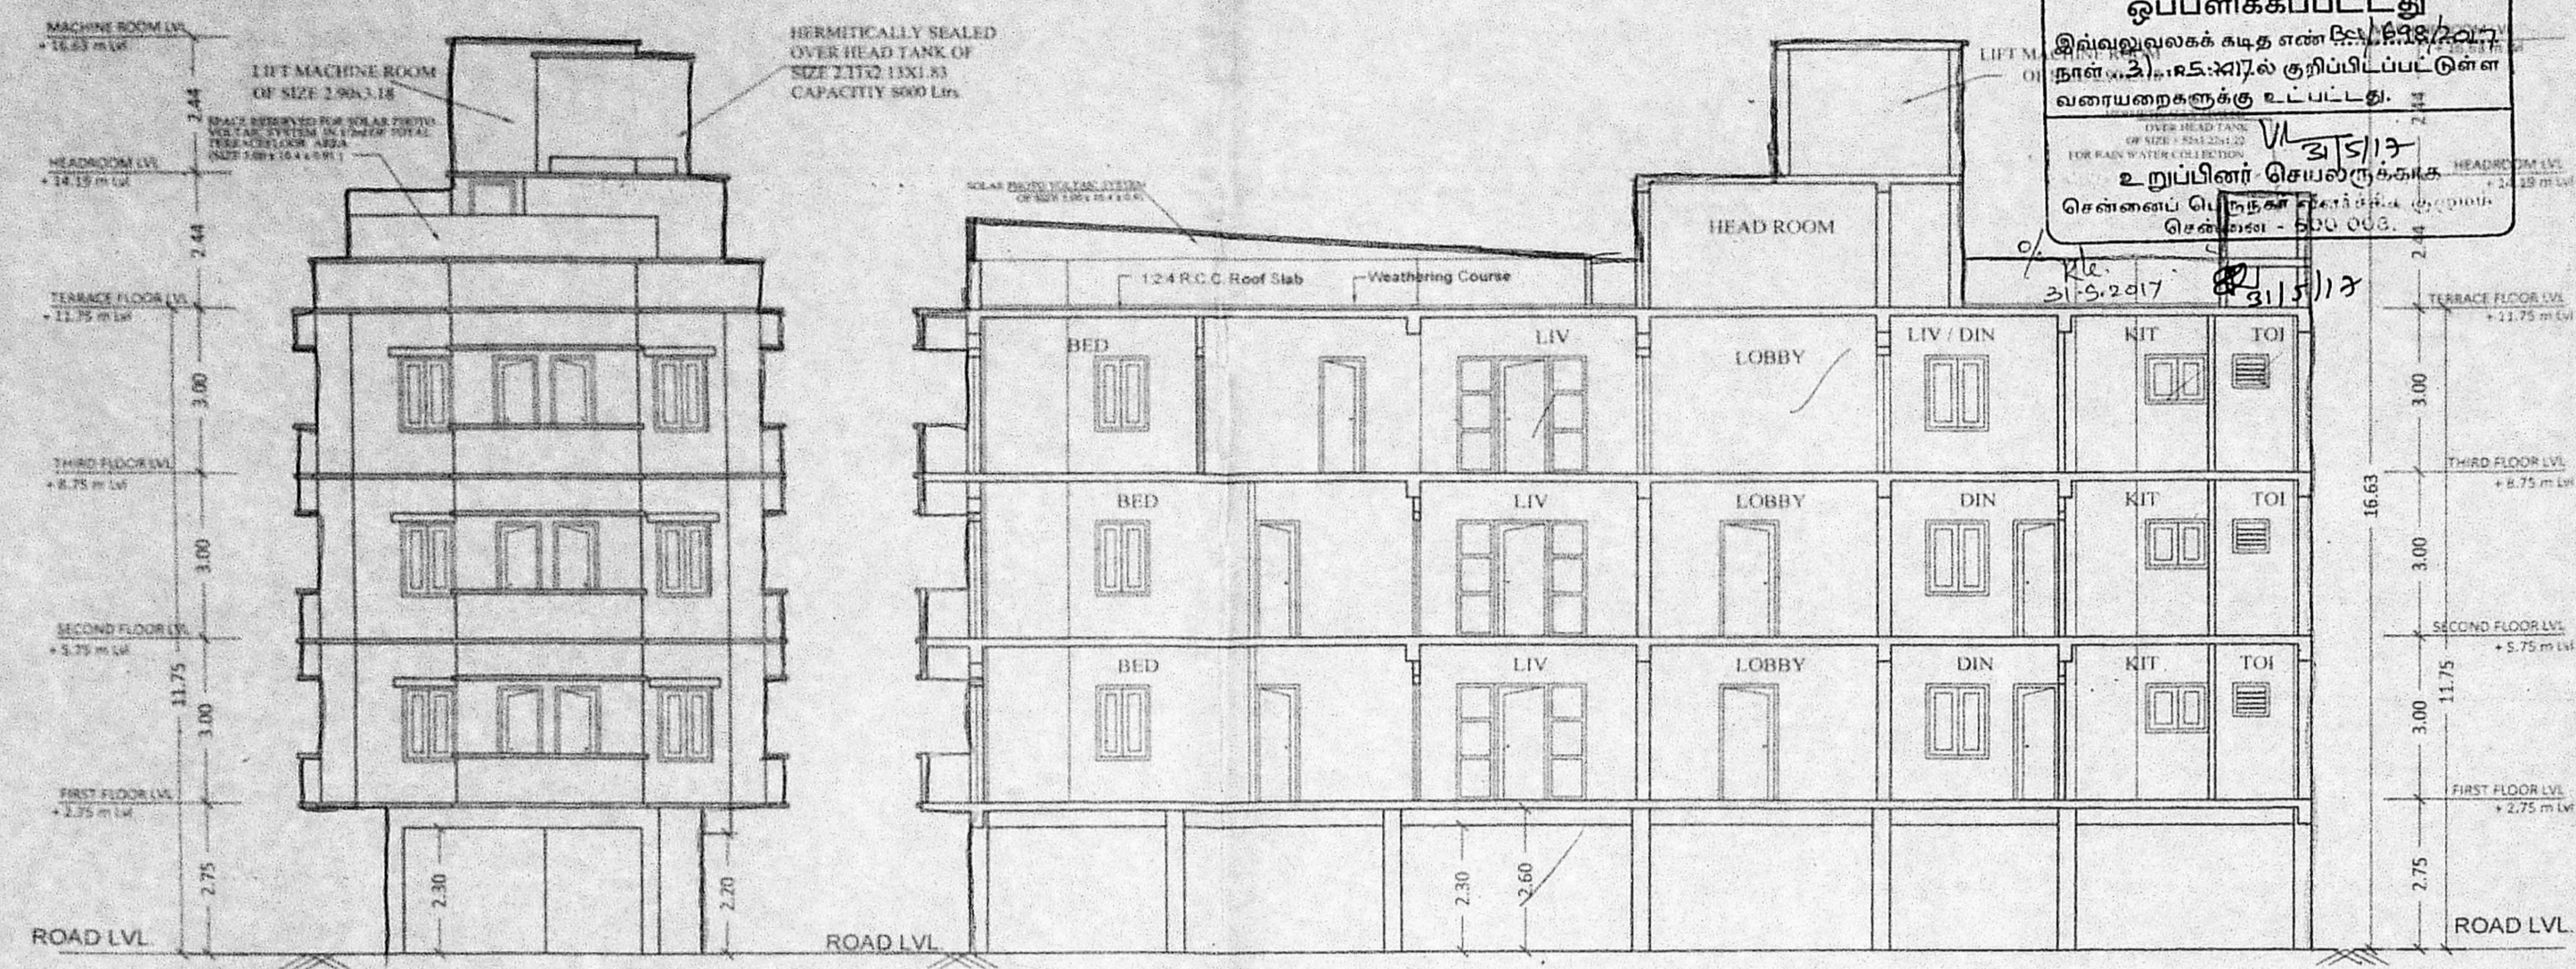

PLAN SHOWING THE PROPOSED RESIDENTIAL BUILDING AT NEW NO 24 (OLD NO 37), POORAM PRAKASAM STREET, ROYAPETTAH, CHENNAI-14. R.S. NO.629/49, BLOCK No.11, MYLAPORE VILLAGE, MYLAPORE TALUK, GREATER CHENNAI CORPORATION, DIVISION: 119, ZONE: IX

**SCHEDULE OF JOINERY**

J.NO	DESCRIPTION	METRE
MD	MAIN DOOR	0.99x2.13
D1	DOOR	0.90x2.13
D2	DOOR	0.75x2.13
W	WINDOW	1.06x1.37
W1	WINDOW	0.90x1.37
KW	KITCHEN WINDOW	1.06x0.91
V	VENTILATOR	0.61x0.61
O	OPENING	0.90x2.13
FD/W	FRENCH DOOR CUM FRENCH WINDOW	2.17x2.13

**COLOUR INDEX**

PROPOSED ROAD BOUNDARY

**NOTE**  
ALL DIMENSIONS ARE IN METRE AND FEET  
SCALE 1"=80" (1:100)

**AREA STATEMENT**

(in sqm)

AS PER PATTA = 345.50

AS PER DOCUMENT = 346.25

SUPER IMPOSED AREA = 337.55

FLOORS	F.S.I AREA	NON F.S.I AREA	TOTAL AREA
STILT FLOOR		9.95	
FIRST FLOOR AREA	154.46	9.28	163.74
SECOND FLOOR AREA	154.46	9.28	163.74
THIRD FLOOR AREA	152.31	9.14	161.45
TOTAL FLOOR AREA	461.23	37.65	

PLOT COVERAGE = 33.38 %  
FLOOR SPACE INDEX = 1.366  
TOTAL NO OF CAR PARKING = 3 NOS  
TOTAL NO OF TWO WHEELER PARKING = 3 NOS

செ.வ.வ.கு. (19) எண் 19.5.2017

செ.வ.வ.கு. (19) எண் 19.5.2017

சுற்றுலா, குடிநீர் மற்றும் கட்டிடத்துறை

தி.உ.ந.க. 20.5.2017

N.S. [Signature]

OWNER/POWER AGENT

P. SANDHYA, B.E., (CIVIL)  
Structural Engineer  
Licensed Surveyor Class-1, No.1842  
527, 11 Floor, North Wing, Dhanu Building,  
Anna Salai, Chennai - 600 002.

LICENSED SURVEYOR