



அலுவலகப் படி

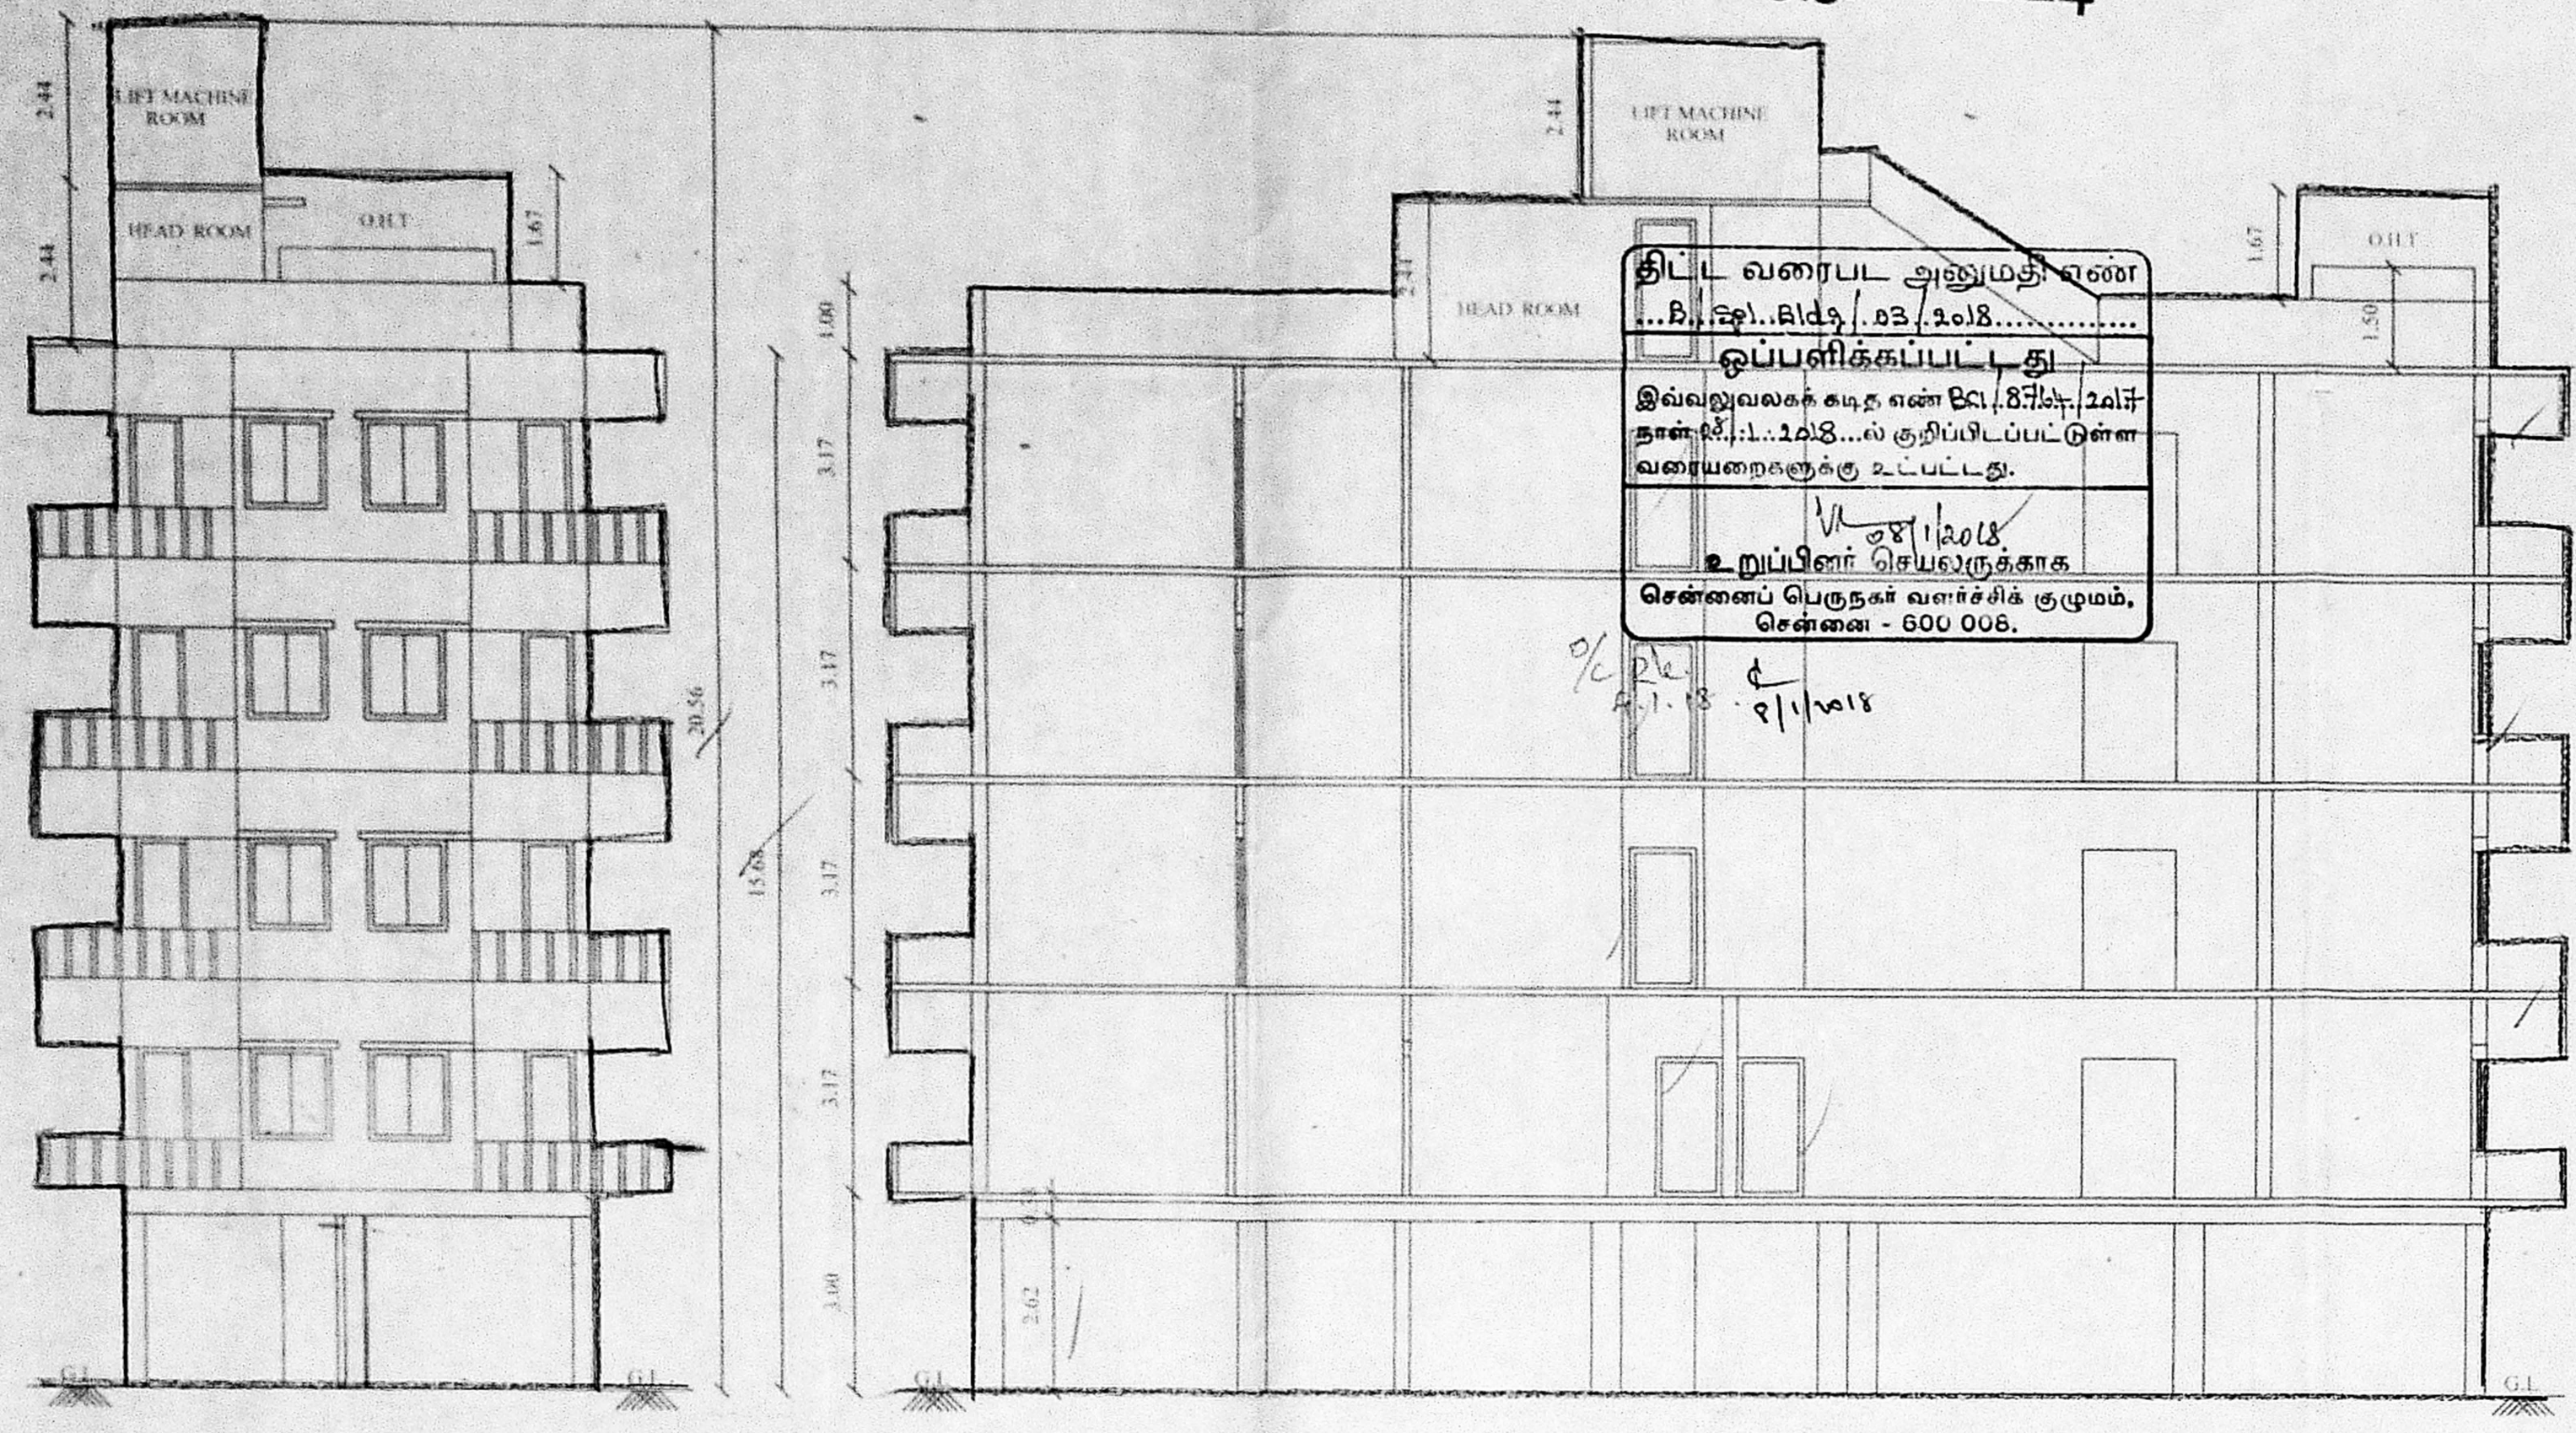

FRONT ELEVATION

SECTION - AA

திட்ட வரைபட அனுமதி எண்
 ...B.../.../...
 இவ்வலுவலகக் கட்டிட எண் 66/87/1/2018
 நாள் 21.11.2018...ல் குறிப்பிடப்பட்டுள்ள
 வரையறைகளுக்கு உட்பட்டது.
 உறுப்பினர் செயல்துறைக்காக
 சென்னைப் பெருநகர் வளர்ச்சிக் குழுவும்,
 சென்னை - 600 006.

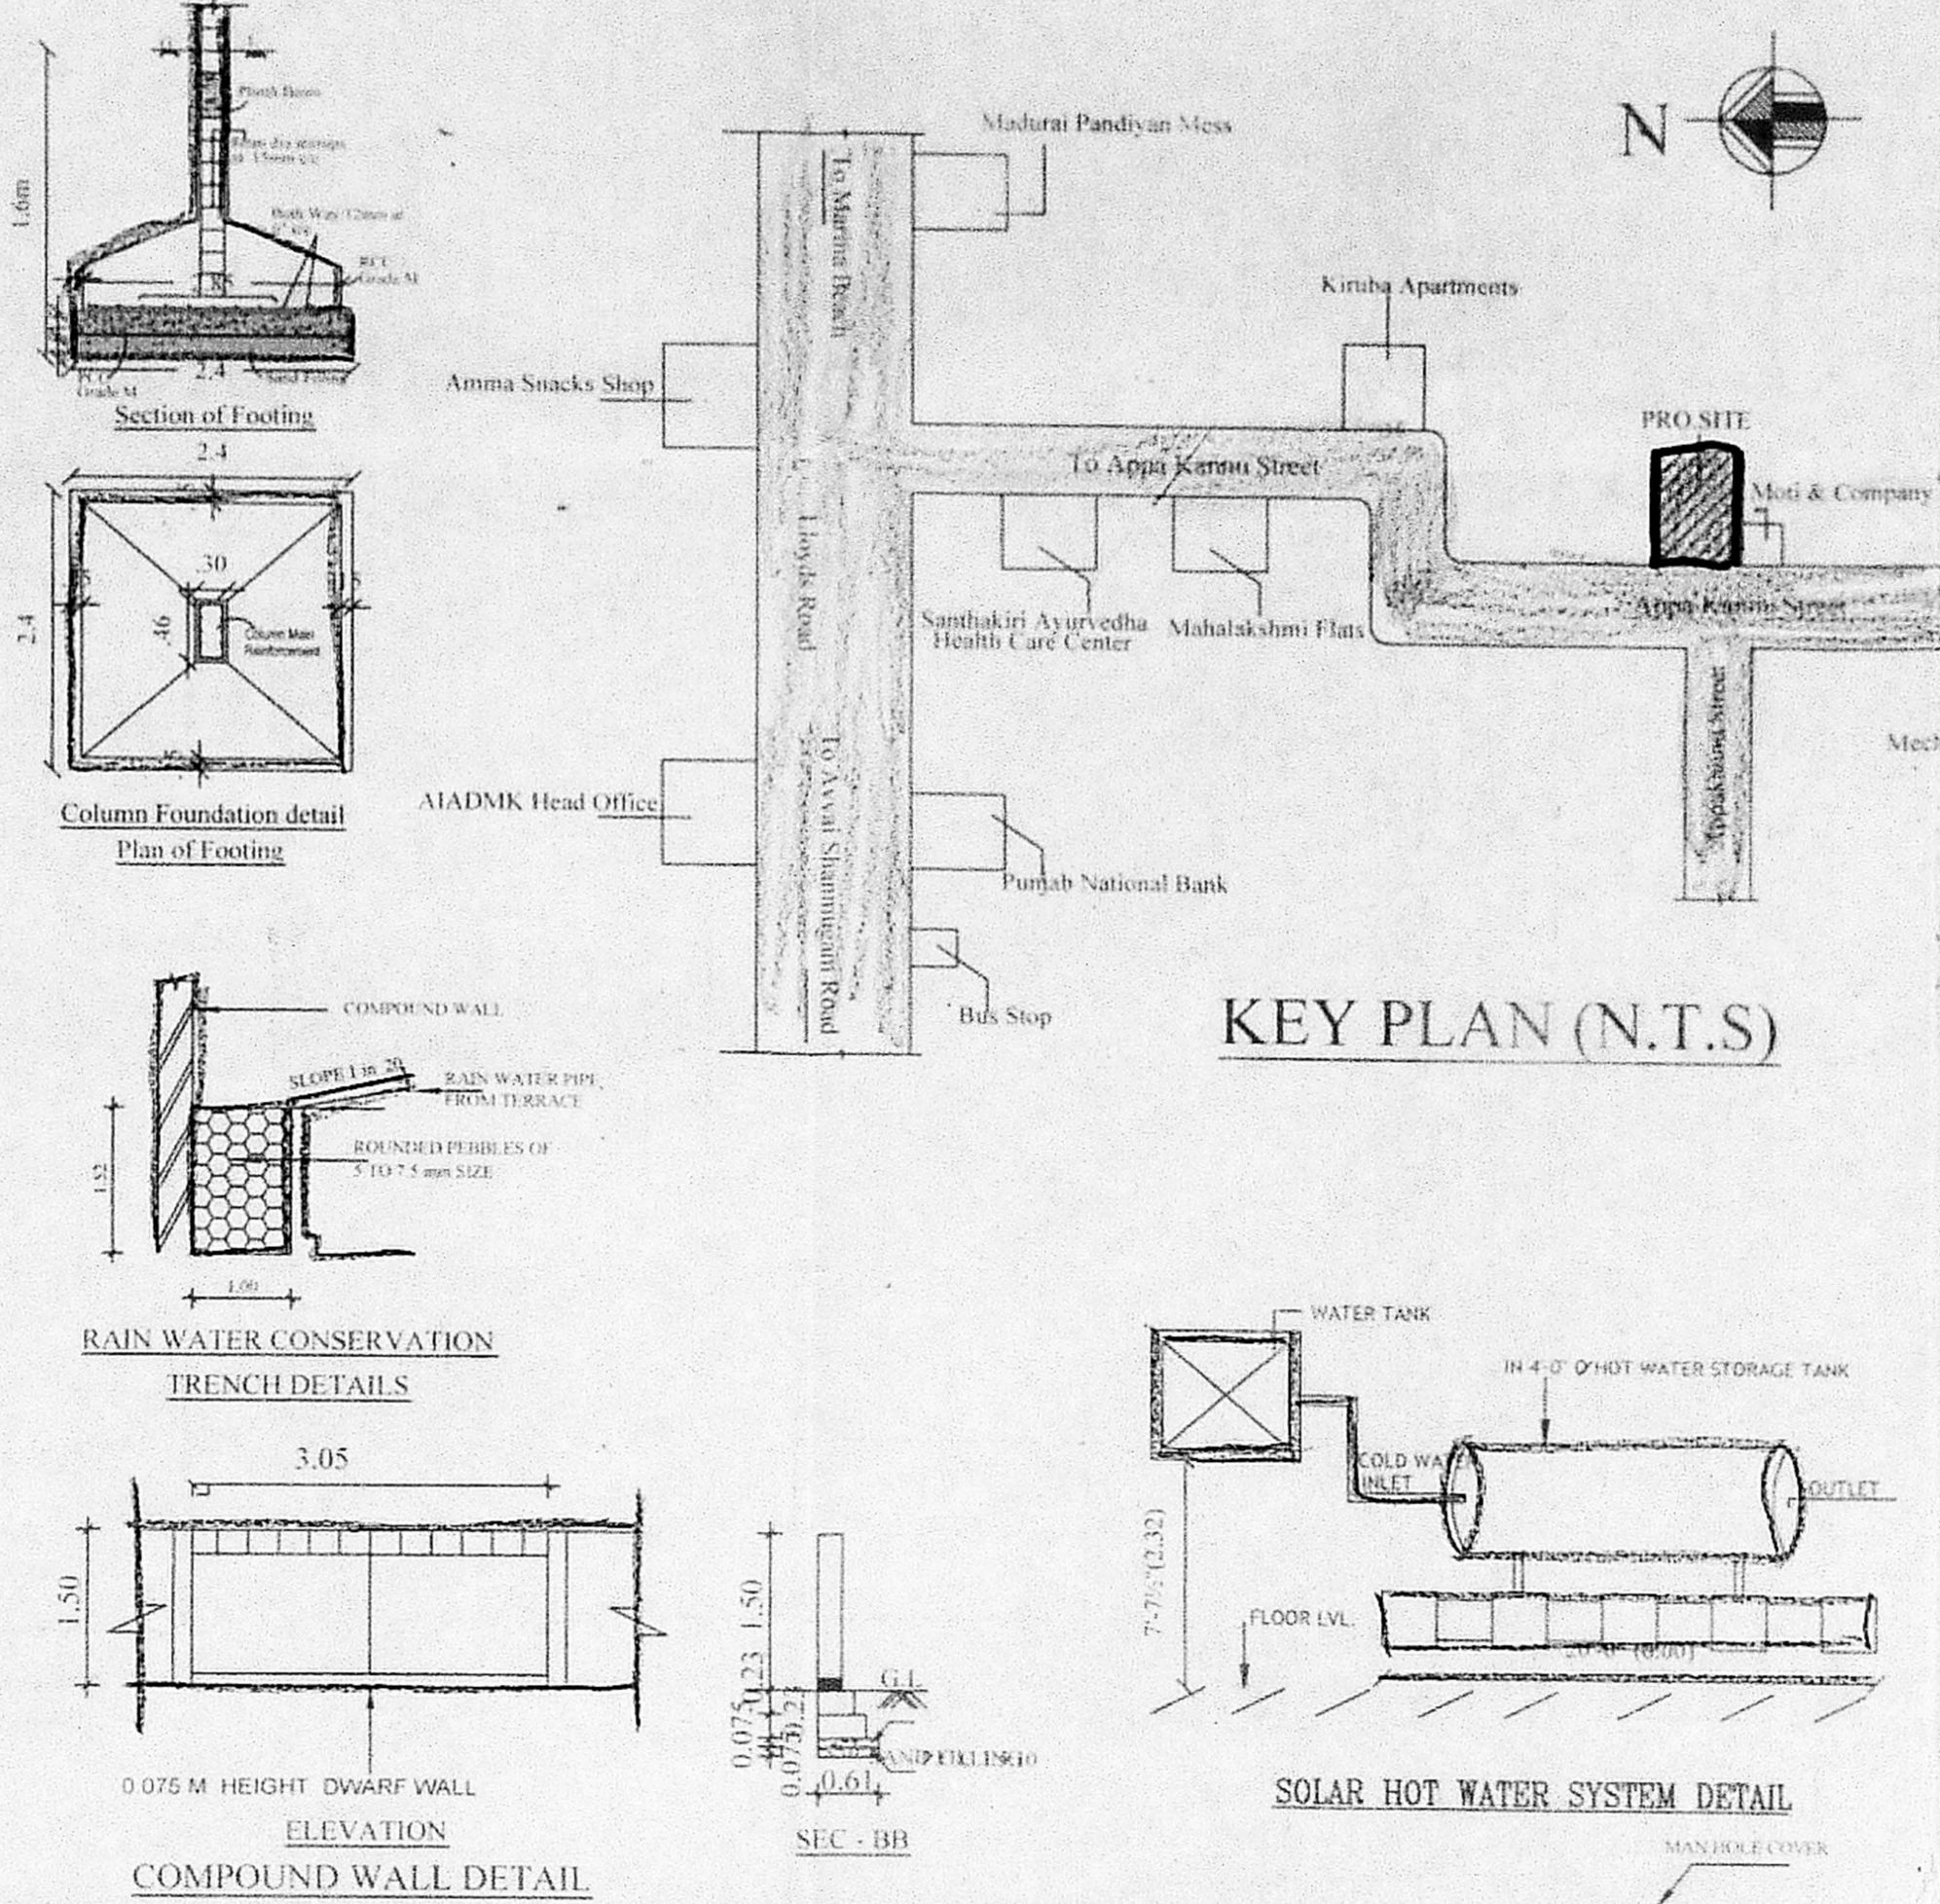

KEY PLAN (N.T.S)

COMPOUND WALL DETAIL

SOLAR HOT WATER SYSTEM DETAIL

HOWING THE PROPOSED
 RESIDENTIAL BUILDING AT
 OLD NO - 5, NEW NO 9, APPAKANNU
 STREET, ROYAPETTAH, CHENNAI - 14.
 செ.பெ.நக. (19) R.S. NO. 1143/1
 ப. எண் 66/87/1/2018
 உறுப்பினர் செயல்துறைக்காக
 NEW R.S. NO. 1143/9/BLOCK NO - 24,
 MYLAPORE VILLAGE.
 தி. உ. 29/12/17
 DIVISION - 119, ZONE - 09,
 WATER CHESTNUT CORPORATION.

SCHEDULE OF JOINERY		SIZES
MD	MAIN DOOR	1.00 X 2.13
D1	DOOR	0.91 X 2.13
D2	DOOR	0.75 X 2.13
FD	FRENCH DOOR	1.83 X 2.13
FD1	FRENCH DOOR	1.22 X 2.13
W	WINDOW	0.91 X 1.37
W1	WINDOW	1.83 X 1.37
W2	WINDOW	1.22 X 1.37
W3	WINDOW	0.91 X 1.37
W4	WINDOW	0.61 X 1.37
V	VENTILATOR	0.61 X 0.61
FW	FRENCH WINDOW	0.91 X 1.83

SPECIFICATIONS
 COLUMN FOUNDATIONS MIX 1:2:4
 B.W. IN C.M. 1:4
 DOORS AND WINDOWS IN TEAK WOOD
 GLAZED SHUTTER FOR WINDOWS
 LINTEL CUM SUNSHADE MIX 1:2:4
 ROOF SLAB IN R.C.C. 1:2:4
 WEATHERING COURSE IN BRICK
 JELLY LIME CONCRETE

AREA STATEMENT

PLOT AREA	
AS PER TSLR	- 464.50 SQ.M
AS PER DOCUMENT	- 464.51 SQ.M
SUPER IMPOSED	- 464.50 SQ.M

FLOORS	FSI AREA
FIRST FLOOR AREA	171.10
SECOND FLOOR AREA	170.95
THIRD FLOOR AREA	170.95
FOURTH FLOOR AREA	170.95
TOTAL FLOOR AREA	683.95

683.95
 464.50 = 1.472
 F.S.I - 1.472

COLOUR INDEX


PROPOSED	
ROAD	
PLOT BOUNDARY	

SCALE - 1:100
 ALL DIMENSIONS ARE IN METRES


S.P. Jeyaraj
T. Khaleel Ravi
J. Jayalalitha
J. Jeyaraj

OWNER SIGNATURE
 LICENCED SURVEYOR


Mohamed
F. Mohamed Imran B.Arch
 Registered Architect
 COA Reg.No. CA/2018/7128
 128, Dr.Radha Krishnan Salai,
 Mylapore, Chennai - 600 004

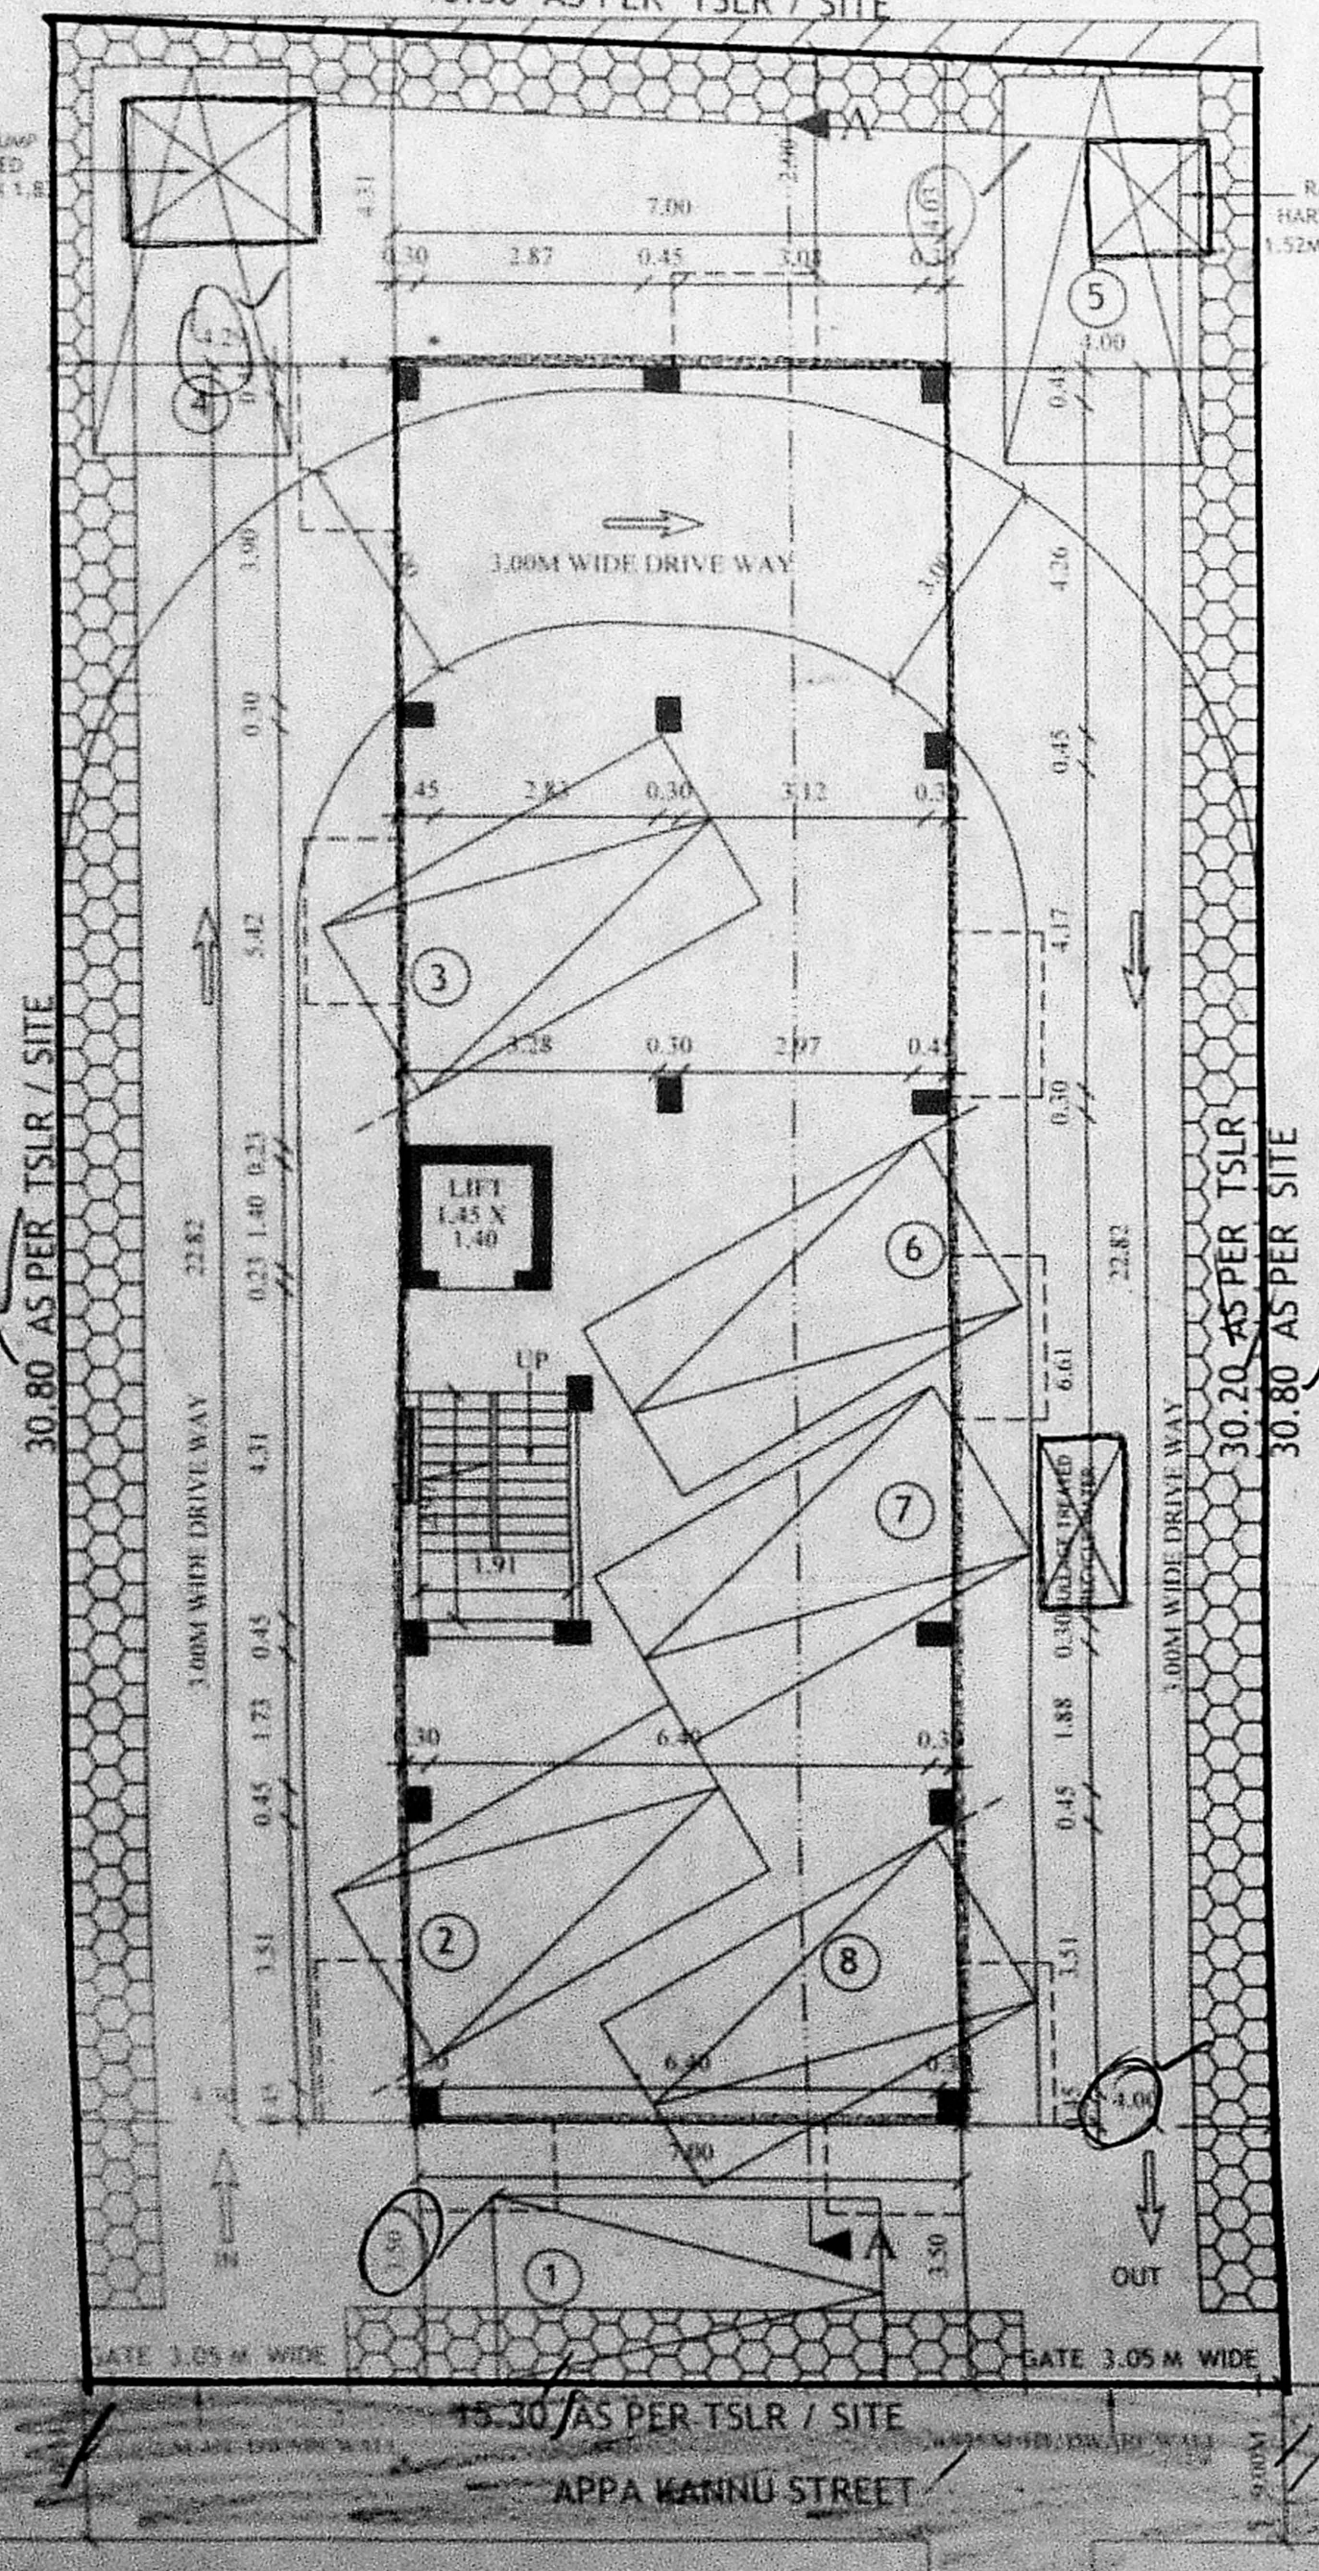


SITE CUM STILT FLOOR PLAN

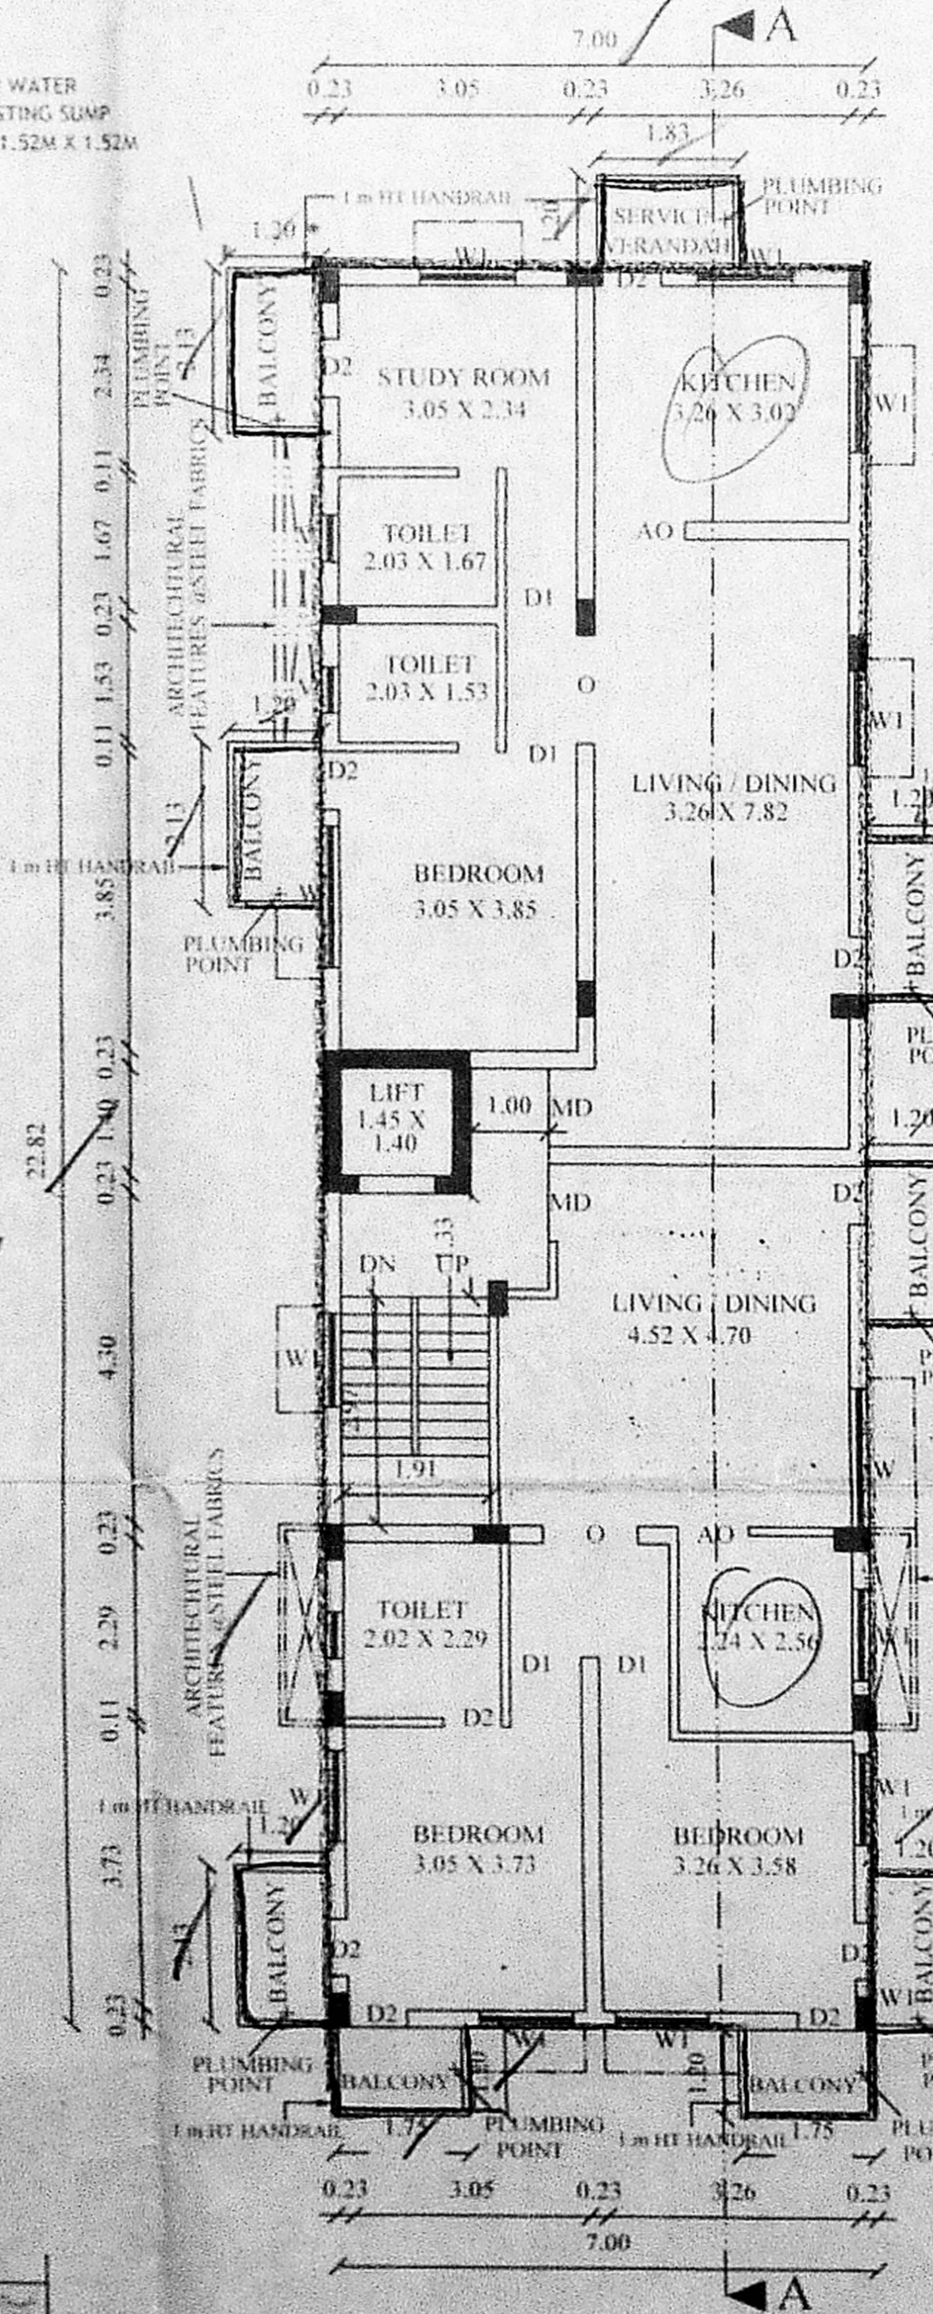


FIRST FLOOR PLAN

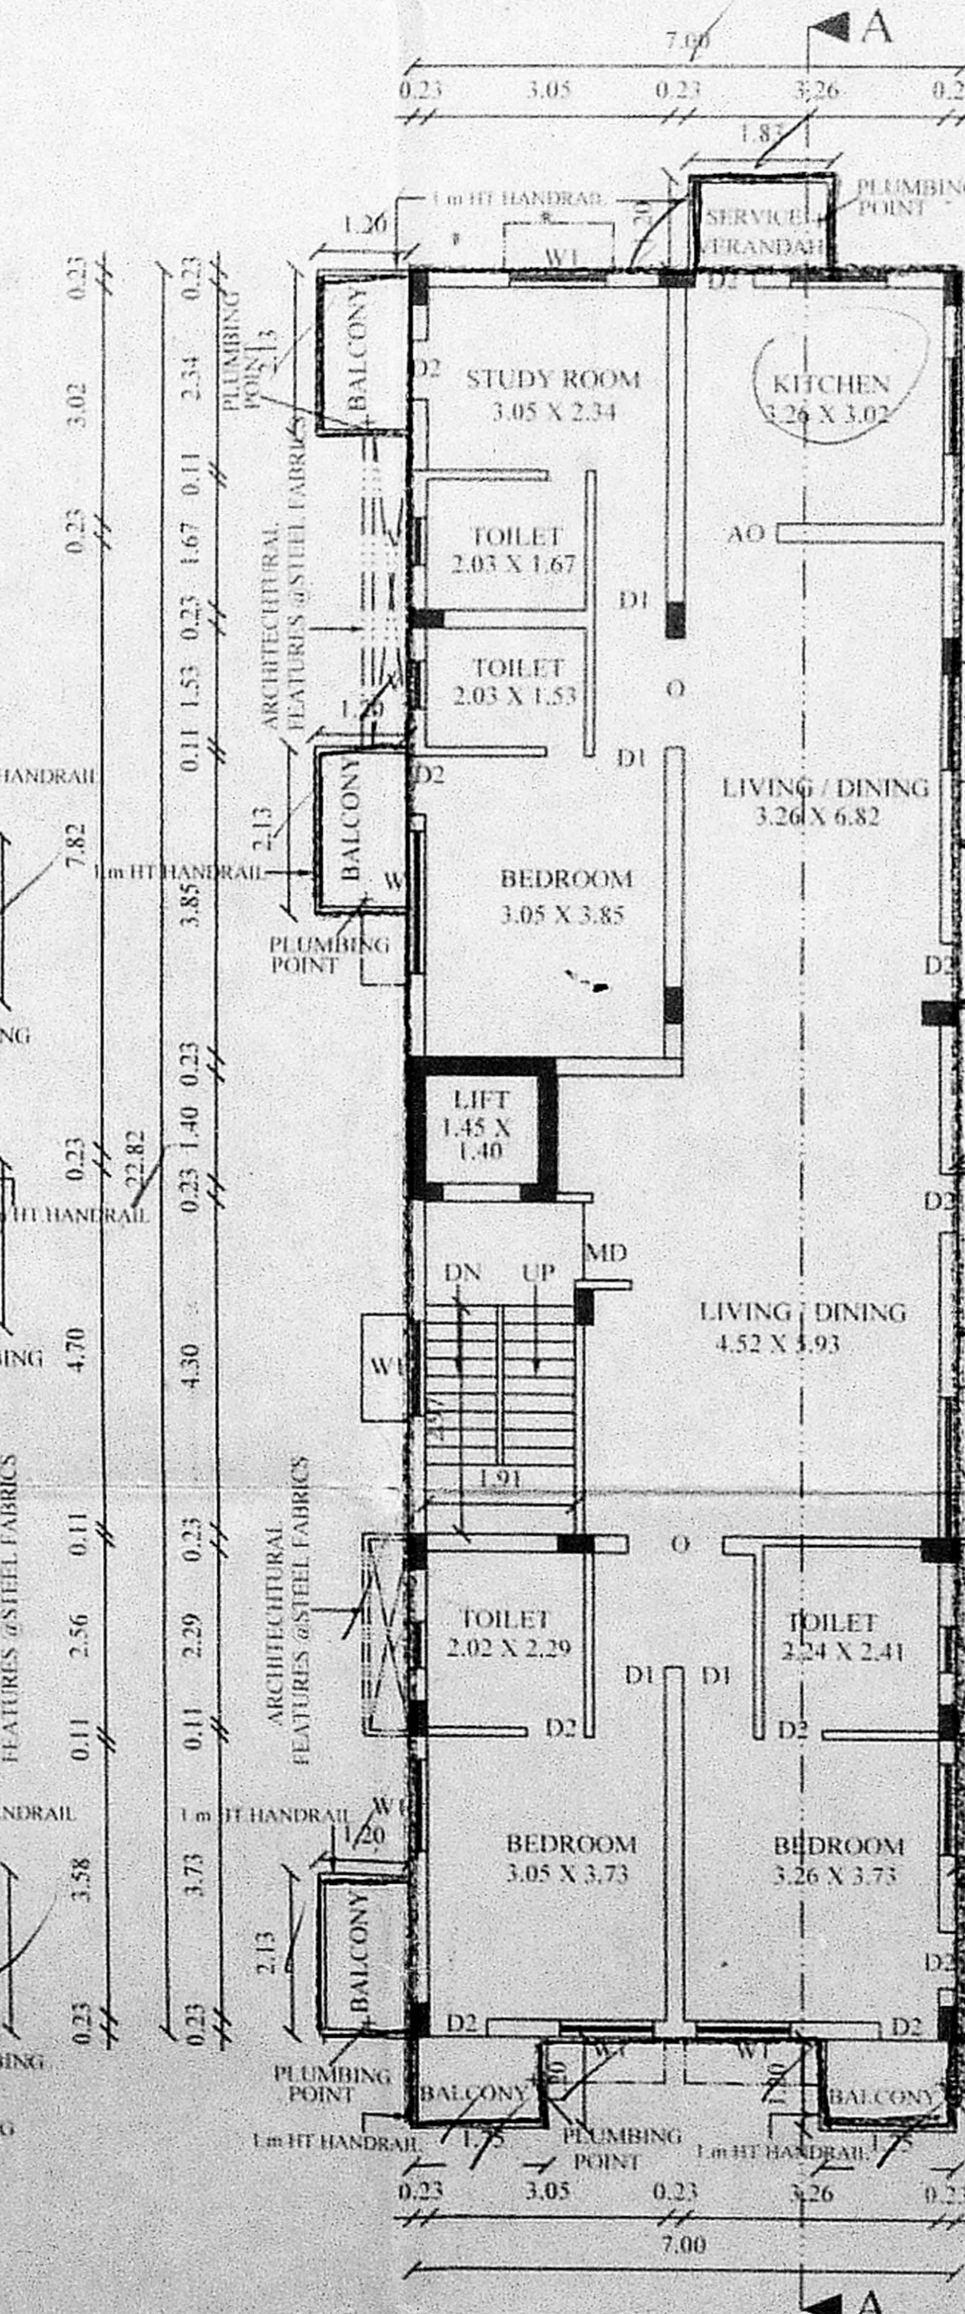

TYPICAL FLOOR PLAN
 (SECOND, THIRD & FOURTH)

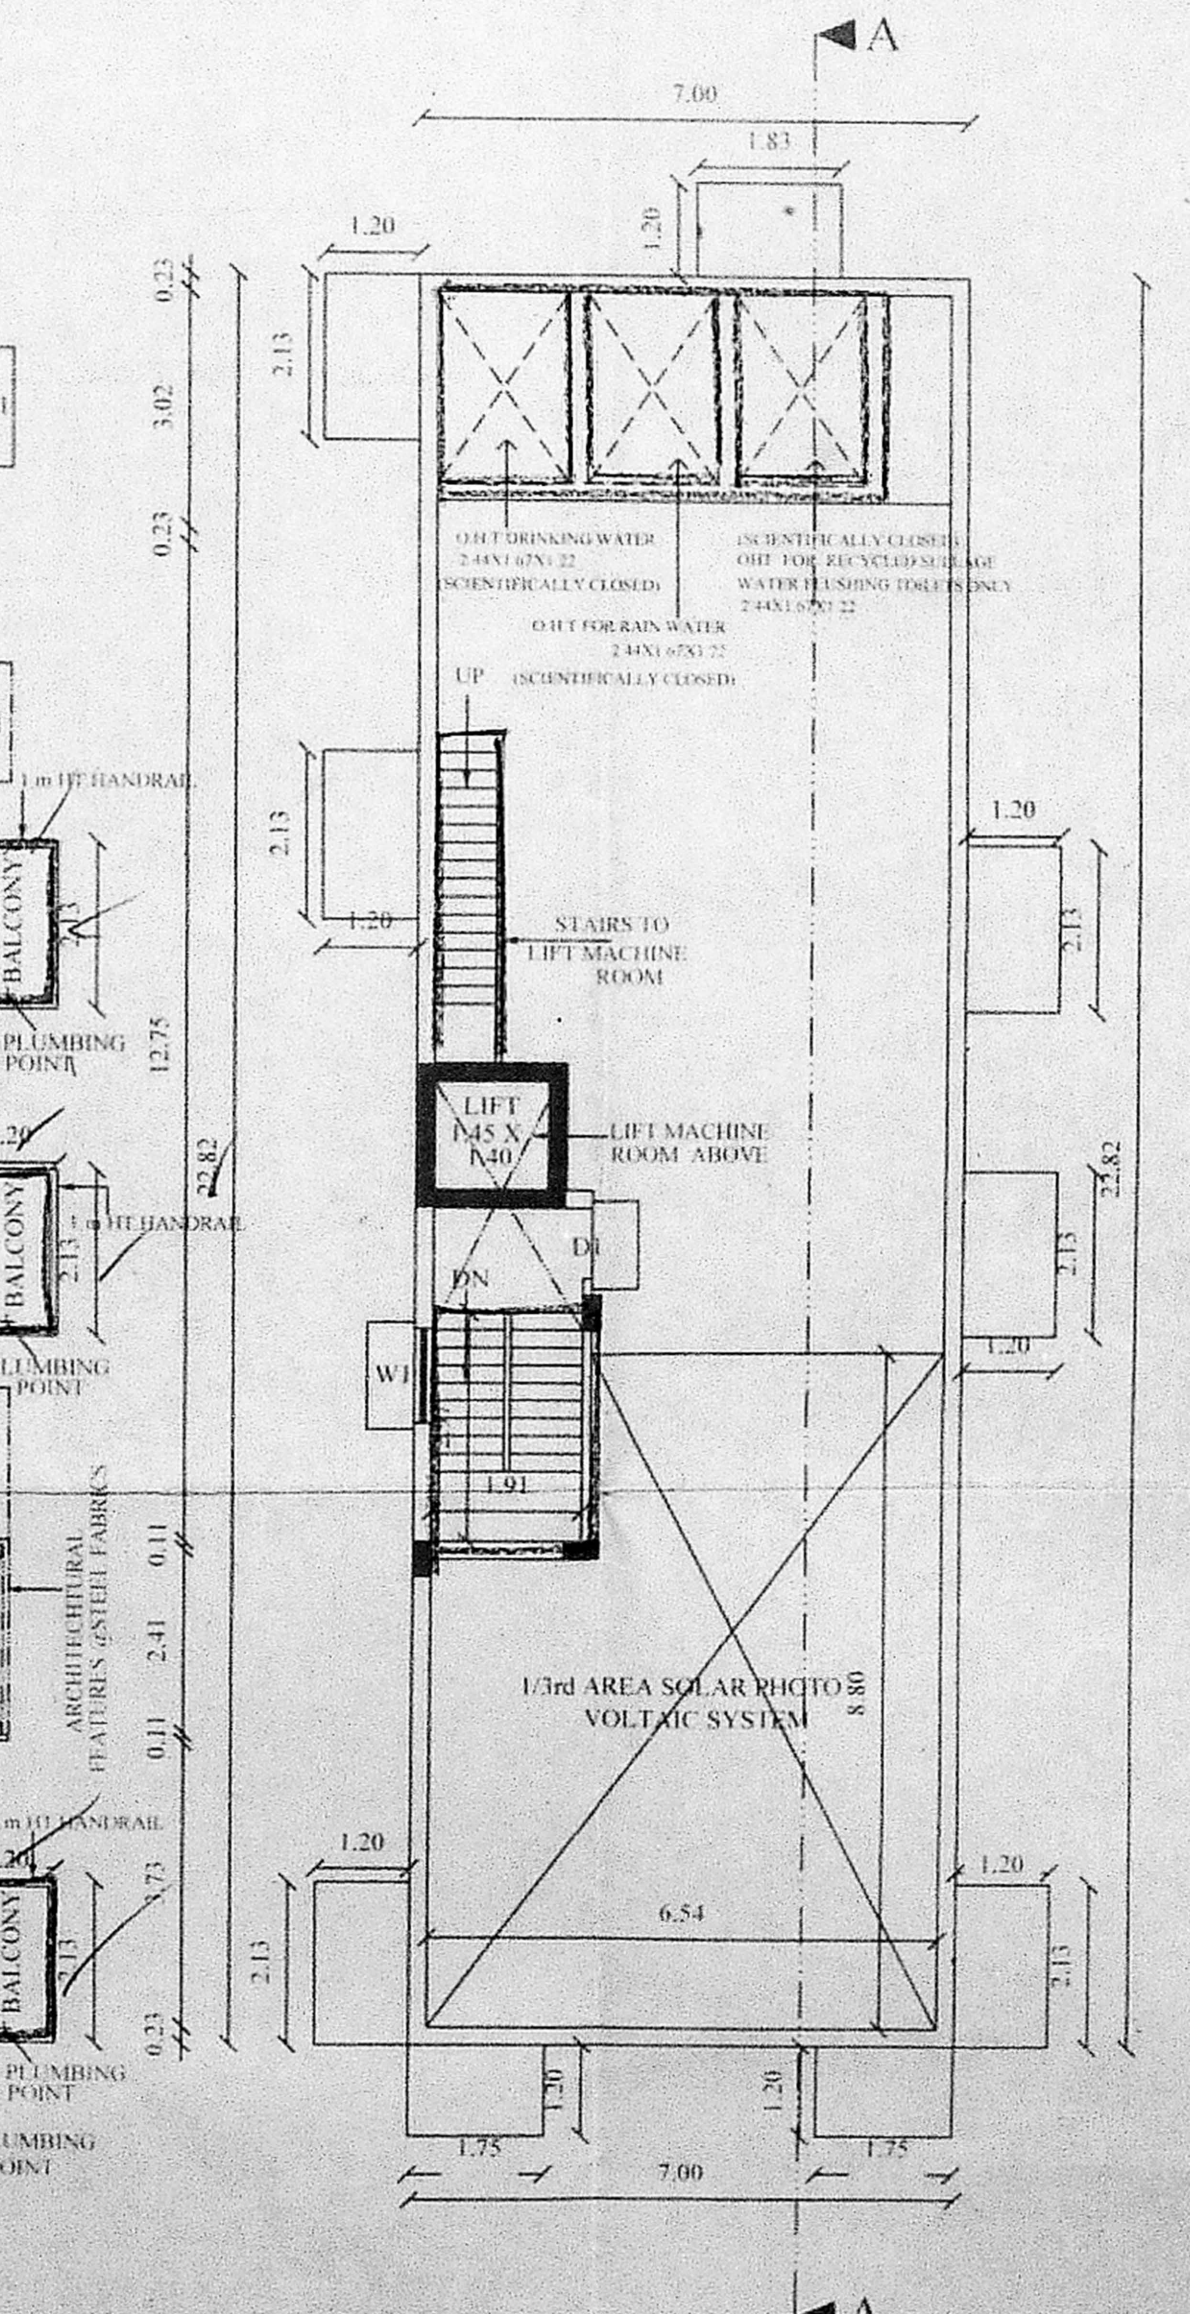

TERRACE FLOOR PLAN

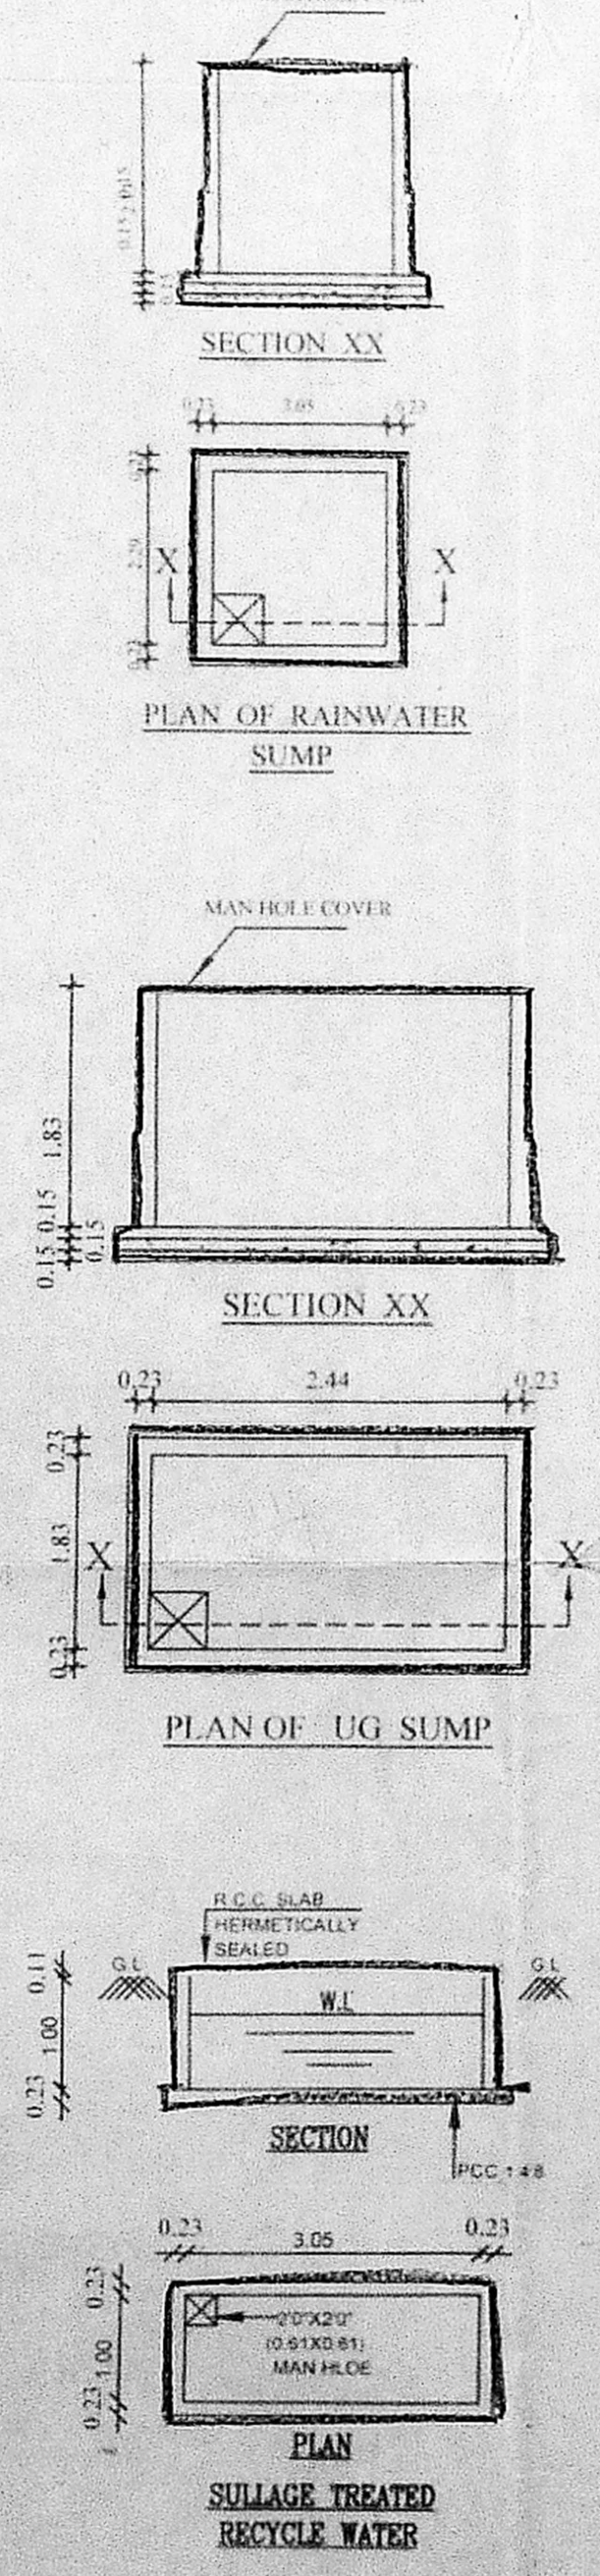

SECTION XX

PLAN OF RAINWATER SUMP

MAN HOLE COVER

SECTION XX

PLAN OF UG SUMP

SECTION

PLAN

SILLAGE TREATED RECYCLE WATER