










ALL DIMENSIONS ARE IN METRES
SCALE: 1" = 8'-0" (1:100)

PLAN SHOWING THE PROPOSED OFFICE BUILDING AT OLD DOOR NO. 6, SATHYA MURTHY ROAD, CHETPET, CHENNAI - 600 031

COMPRISE IN R.S. NO: 451/27, MORE VILLAGE, MORE - NUNGAMBAKKAM TALUK, CHENNAI DISTRICT

FOR THE EXTENSION OF GREATER CHENNAI DIVISION NO. 194, ZONE NO: VII

AREA STATEMENT	SQ.M
AS PER PATTA & SITE	501.67
AS PER DOCUMENT	506.32
FLOORS	
FIRST FLOOR	169.98
SECOND FLOOR	169.98
THIRD FLOOR	173.44
FOURTH FLOOR	206.57
TOTAL	719.97
F.S.I	1.435
CAR PARKING PROVIDED = 7 nos	
TWO WHEELERS PARKING PROVIDED = 25 nos	

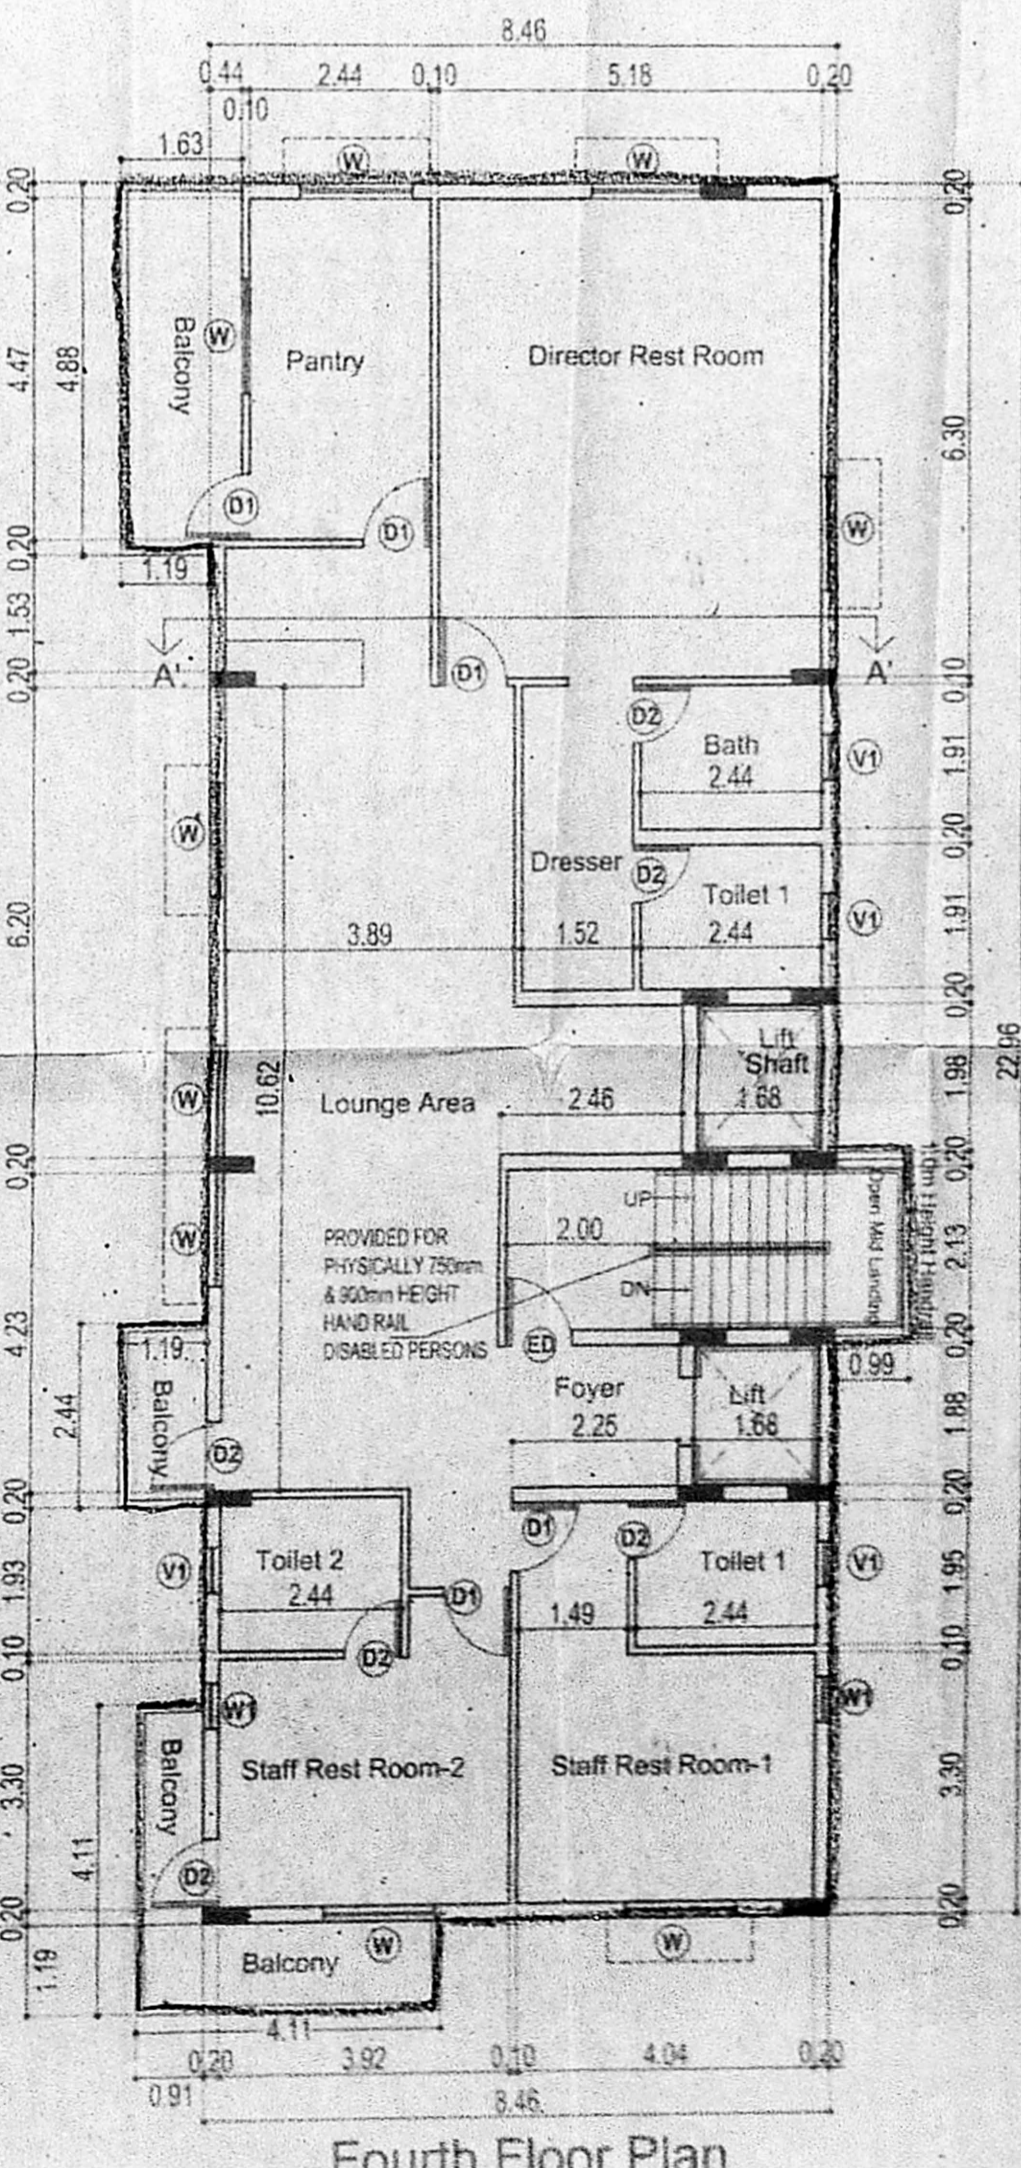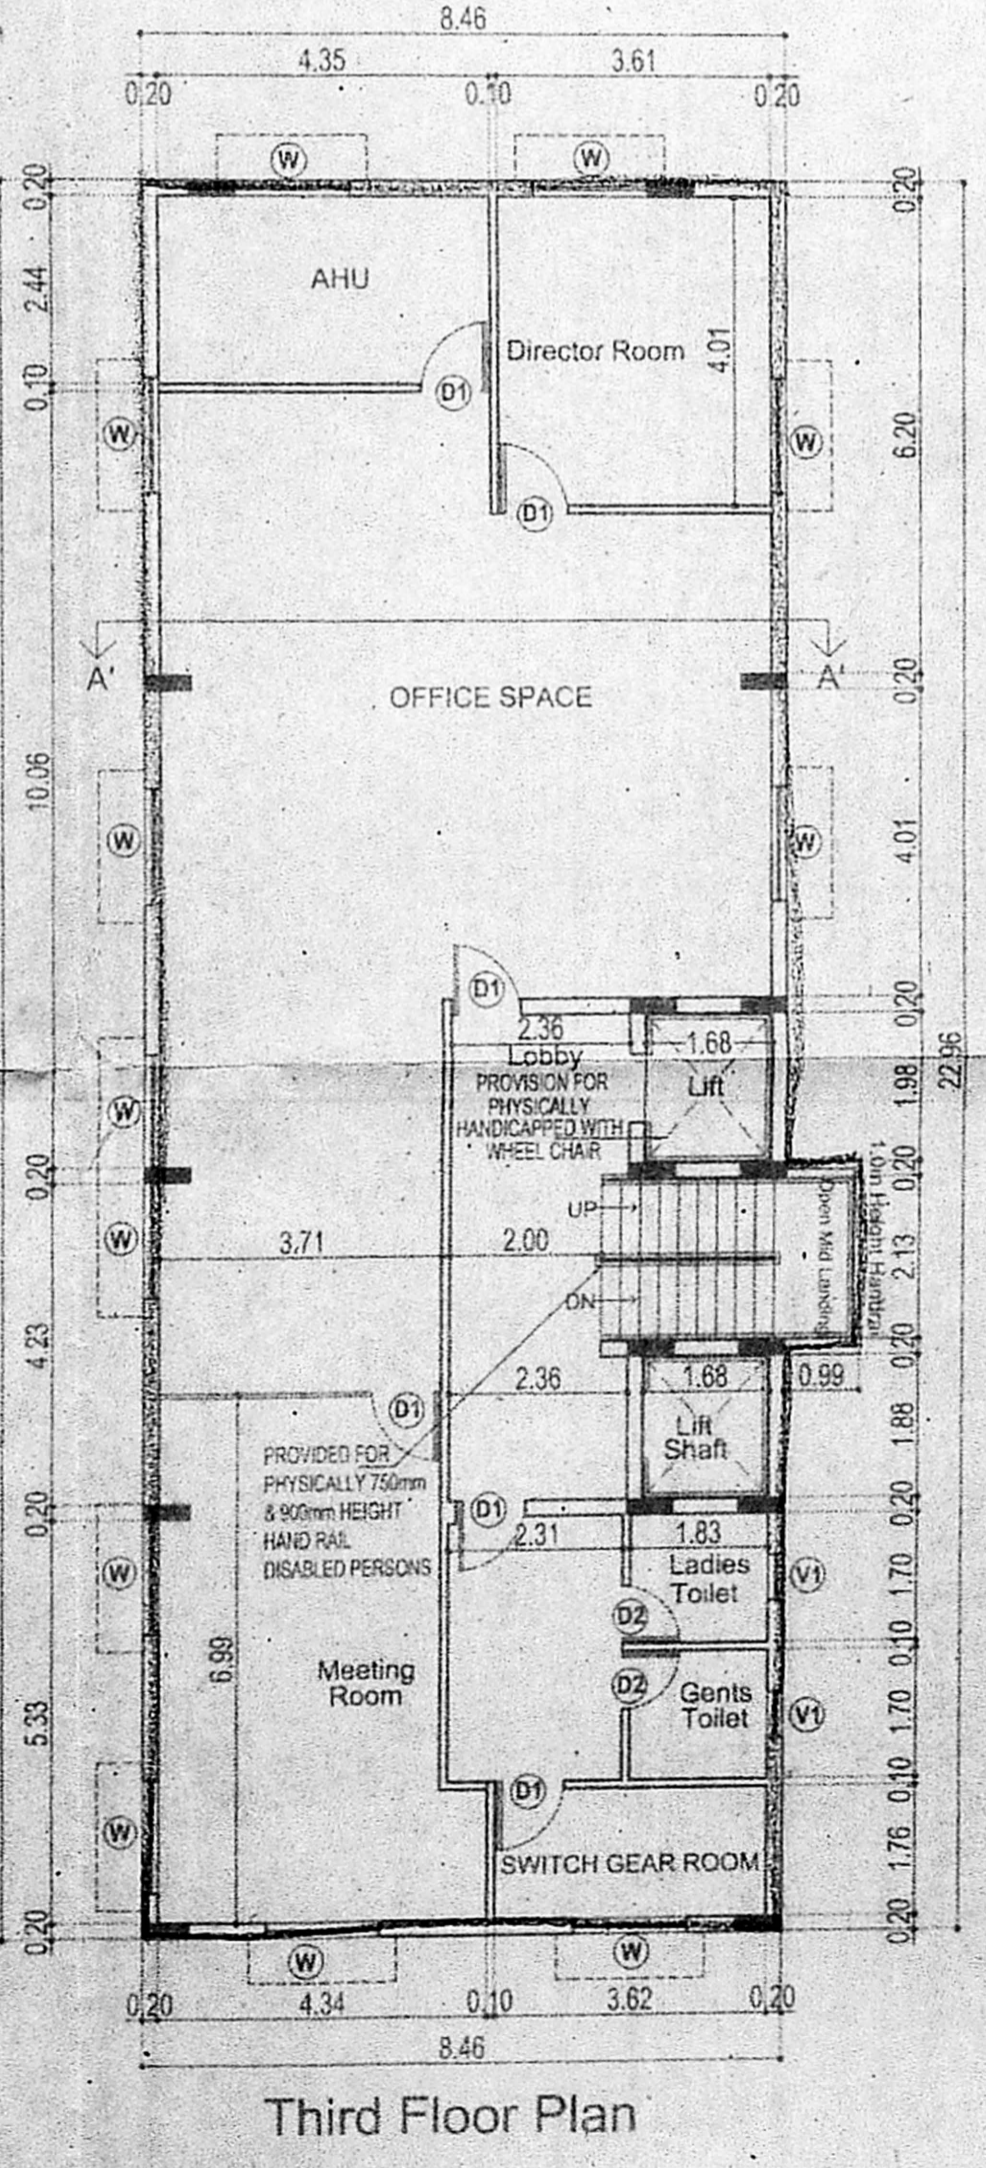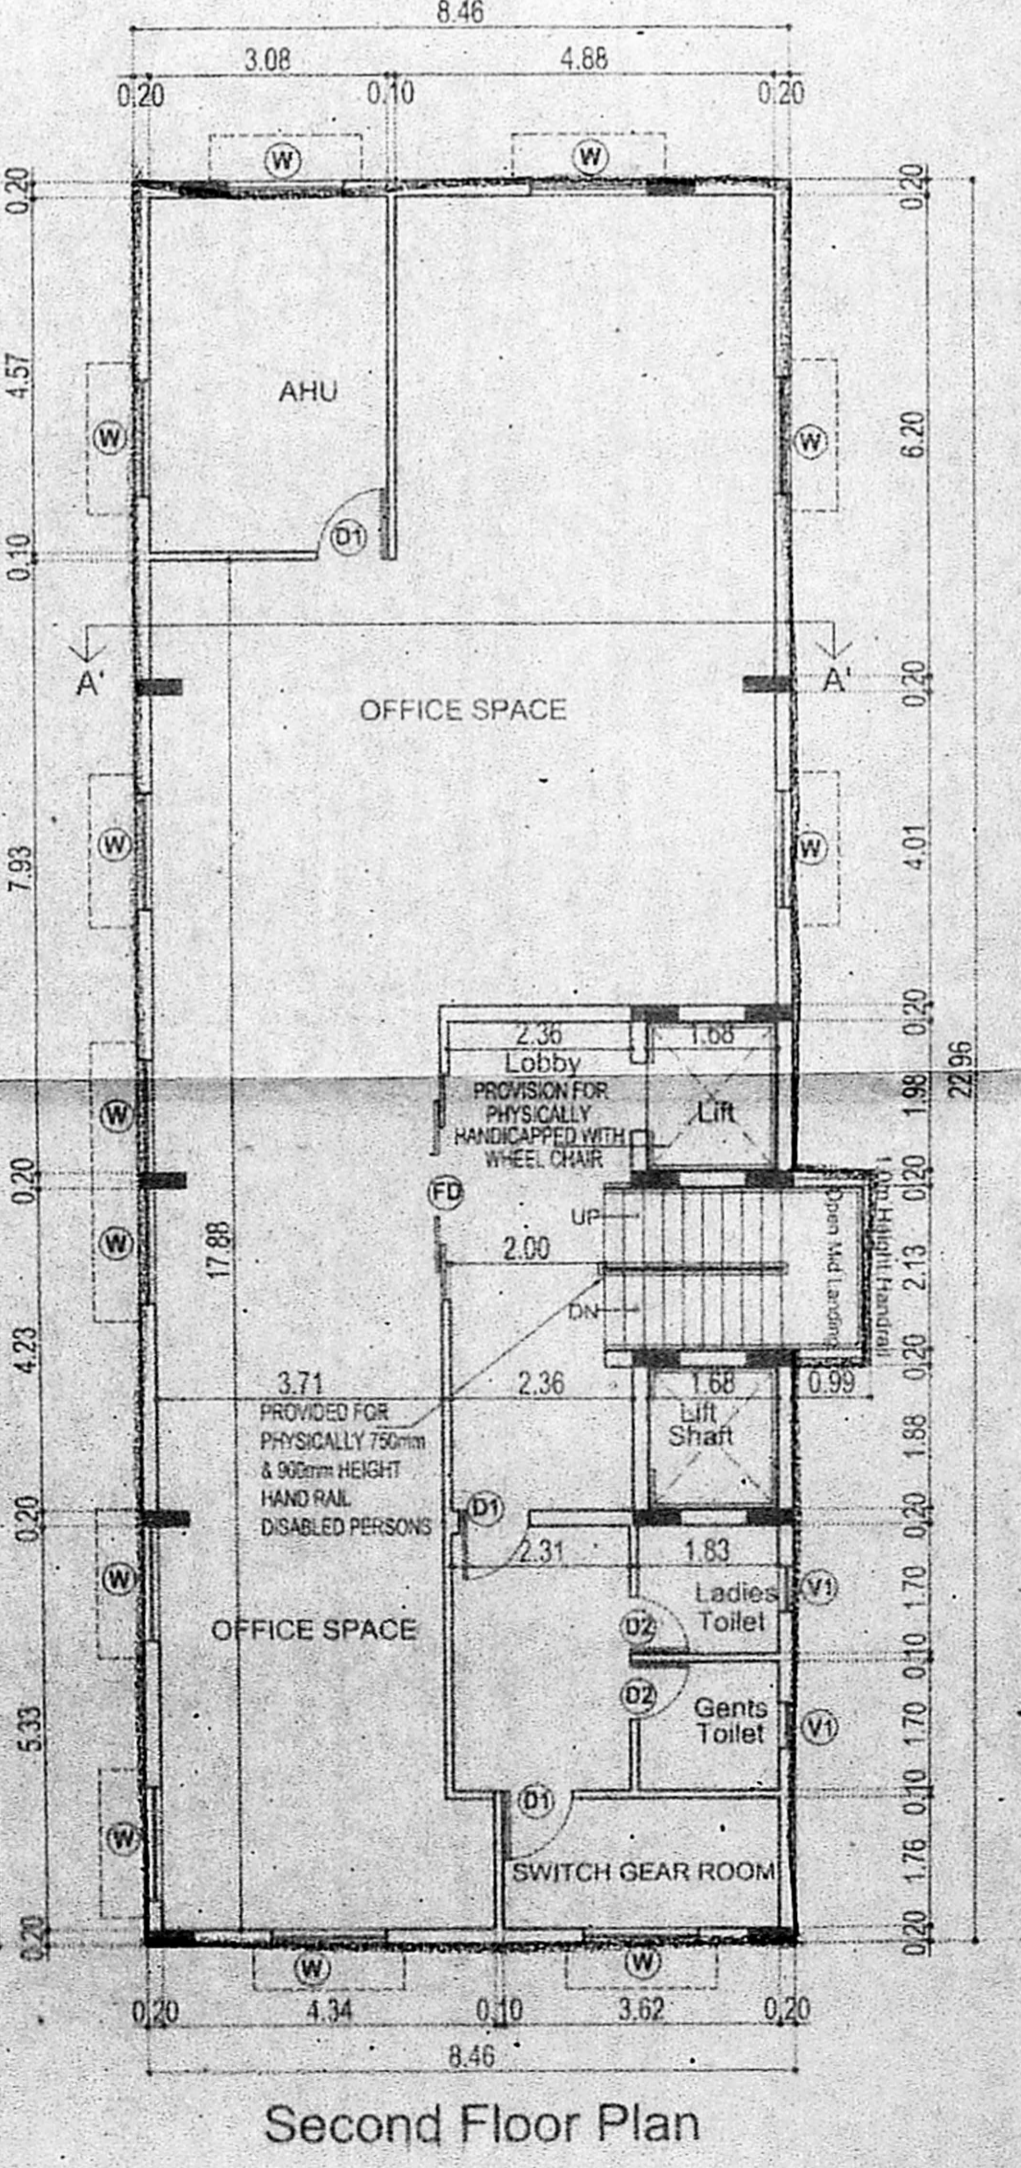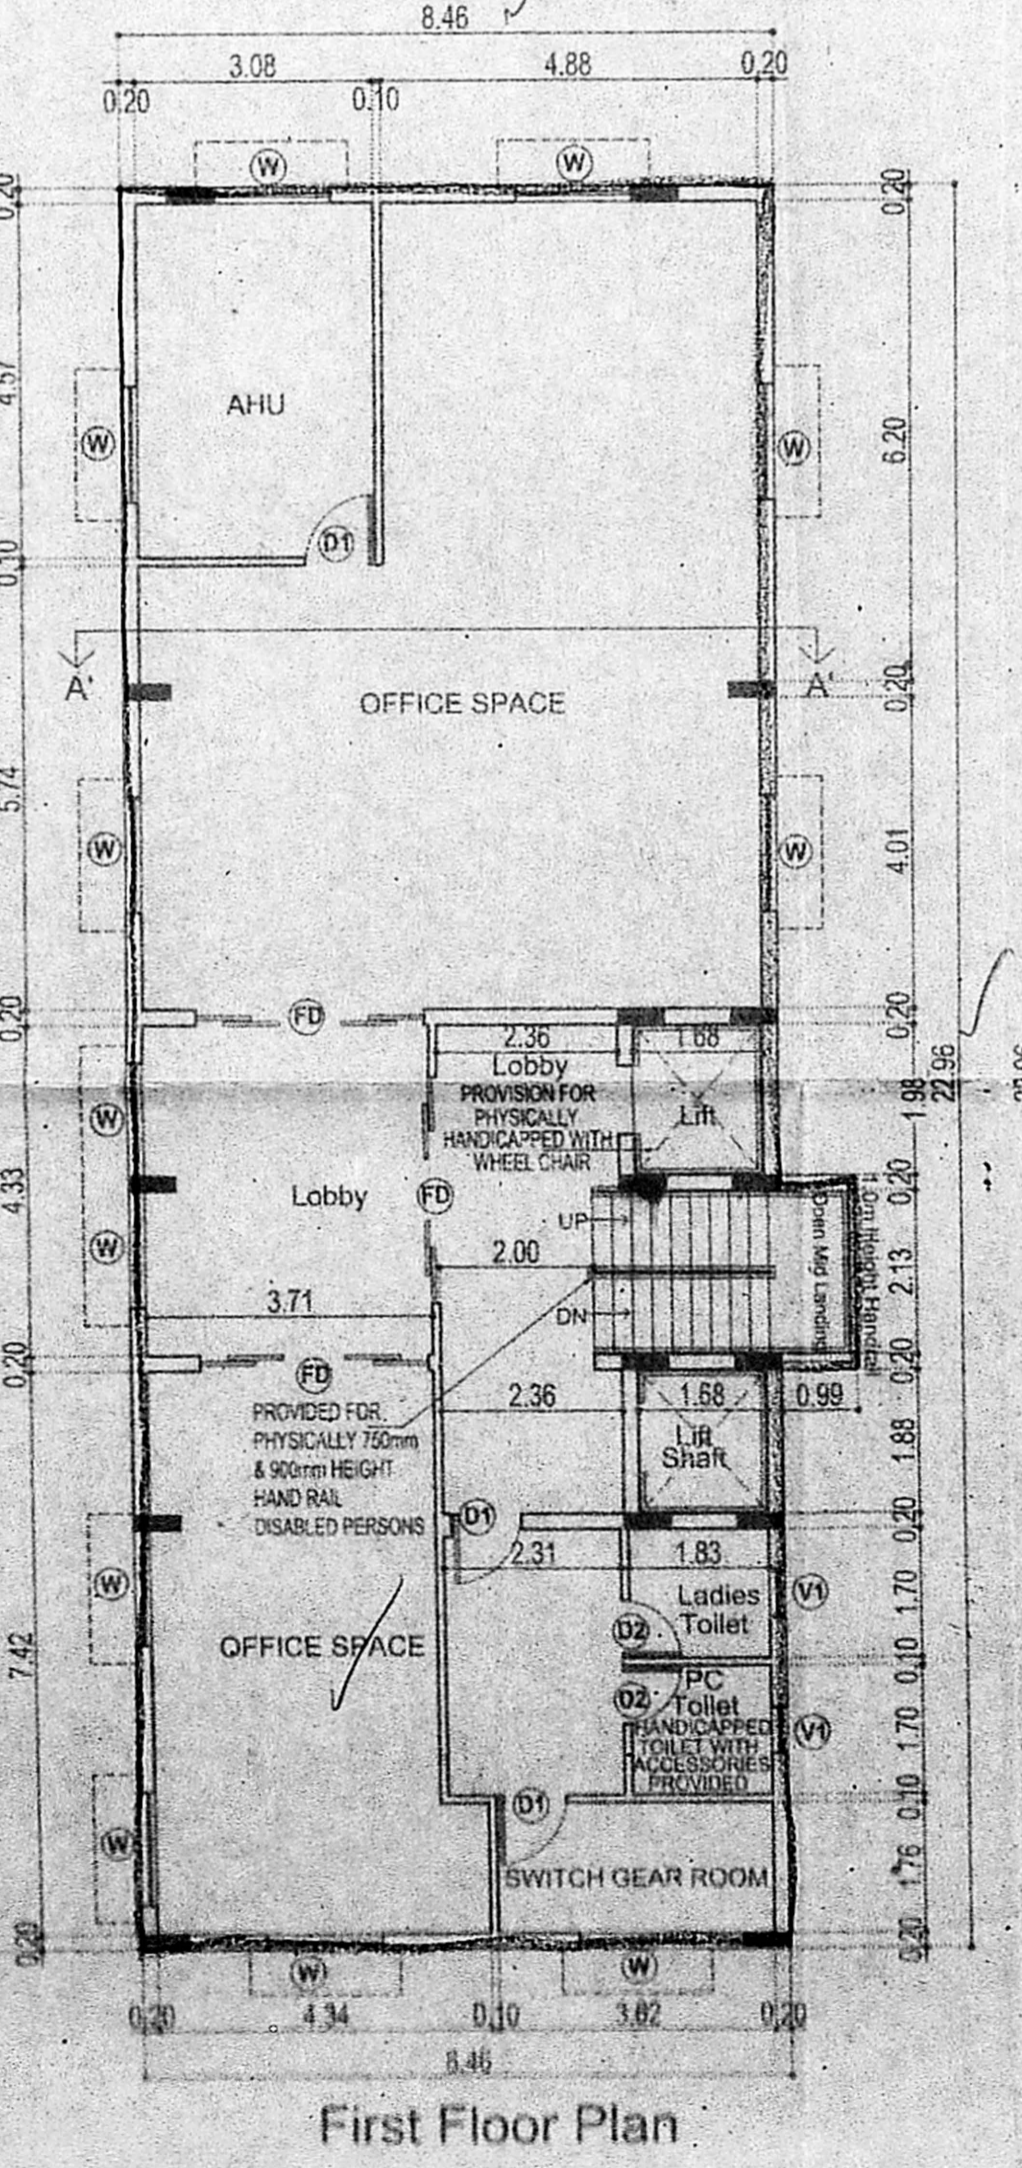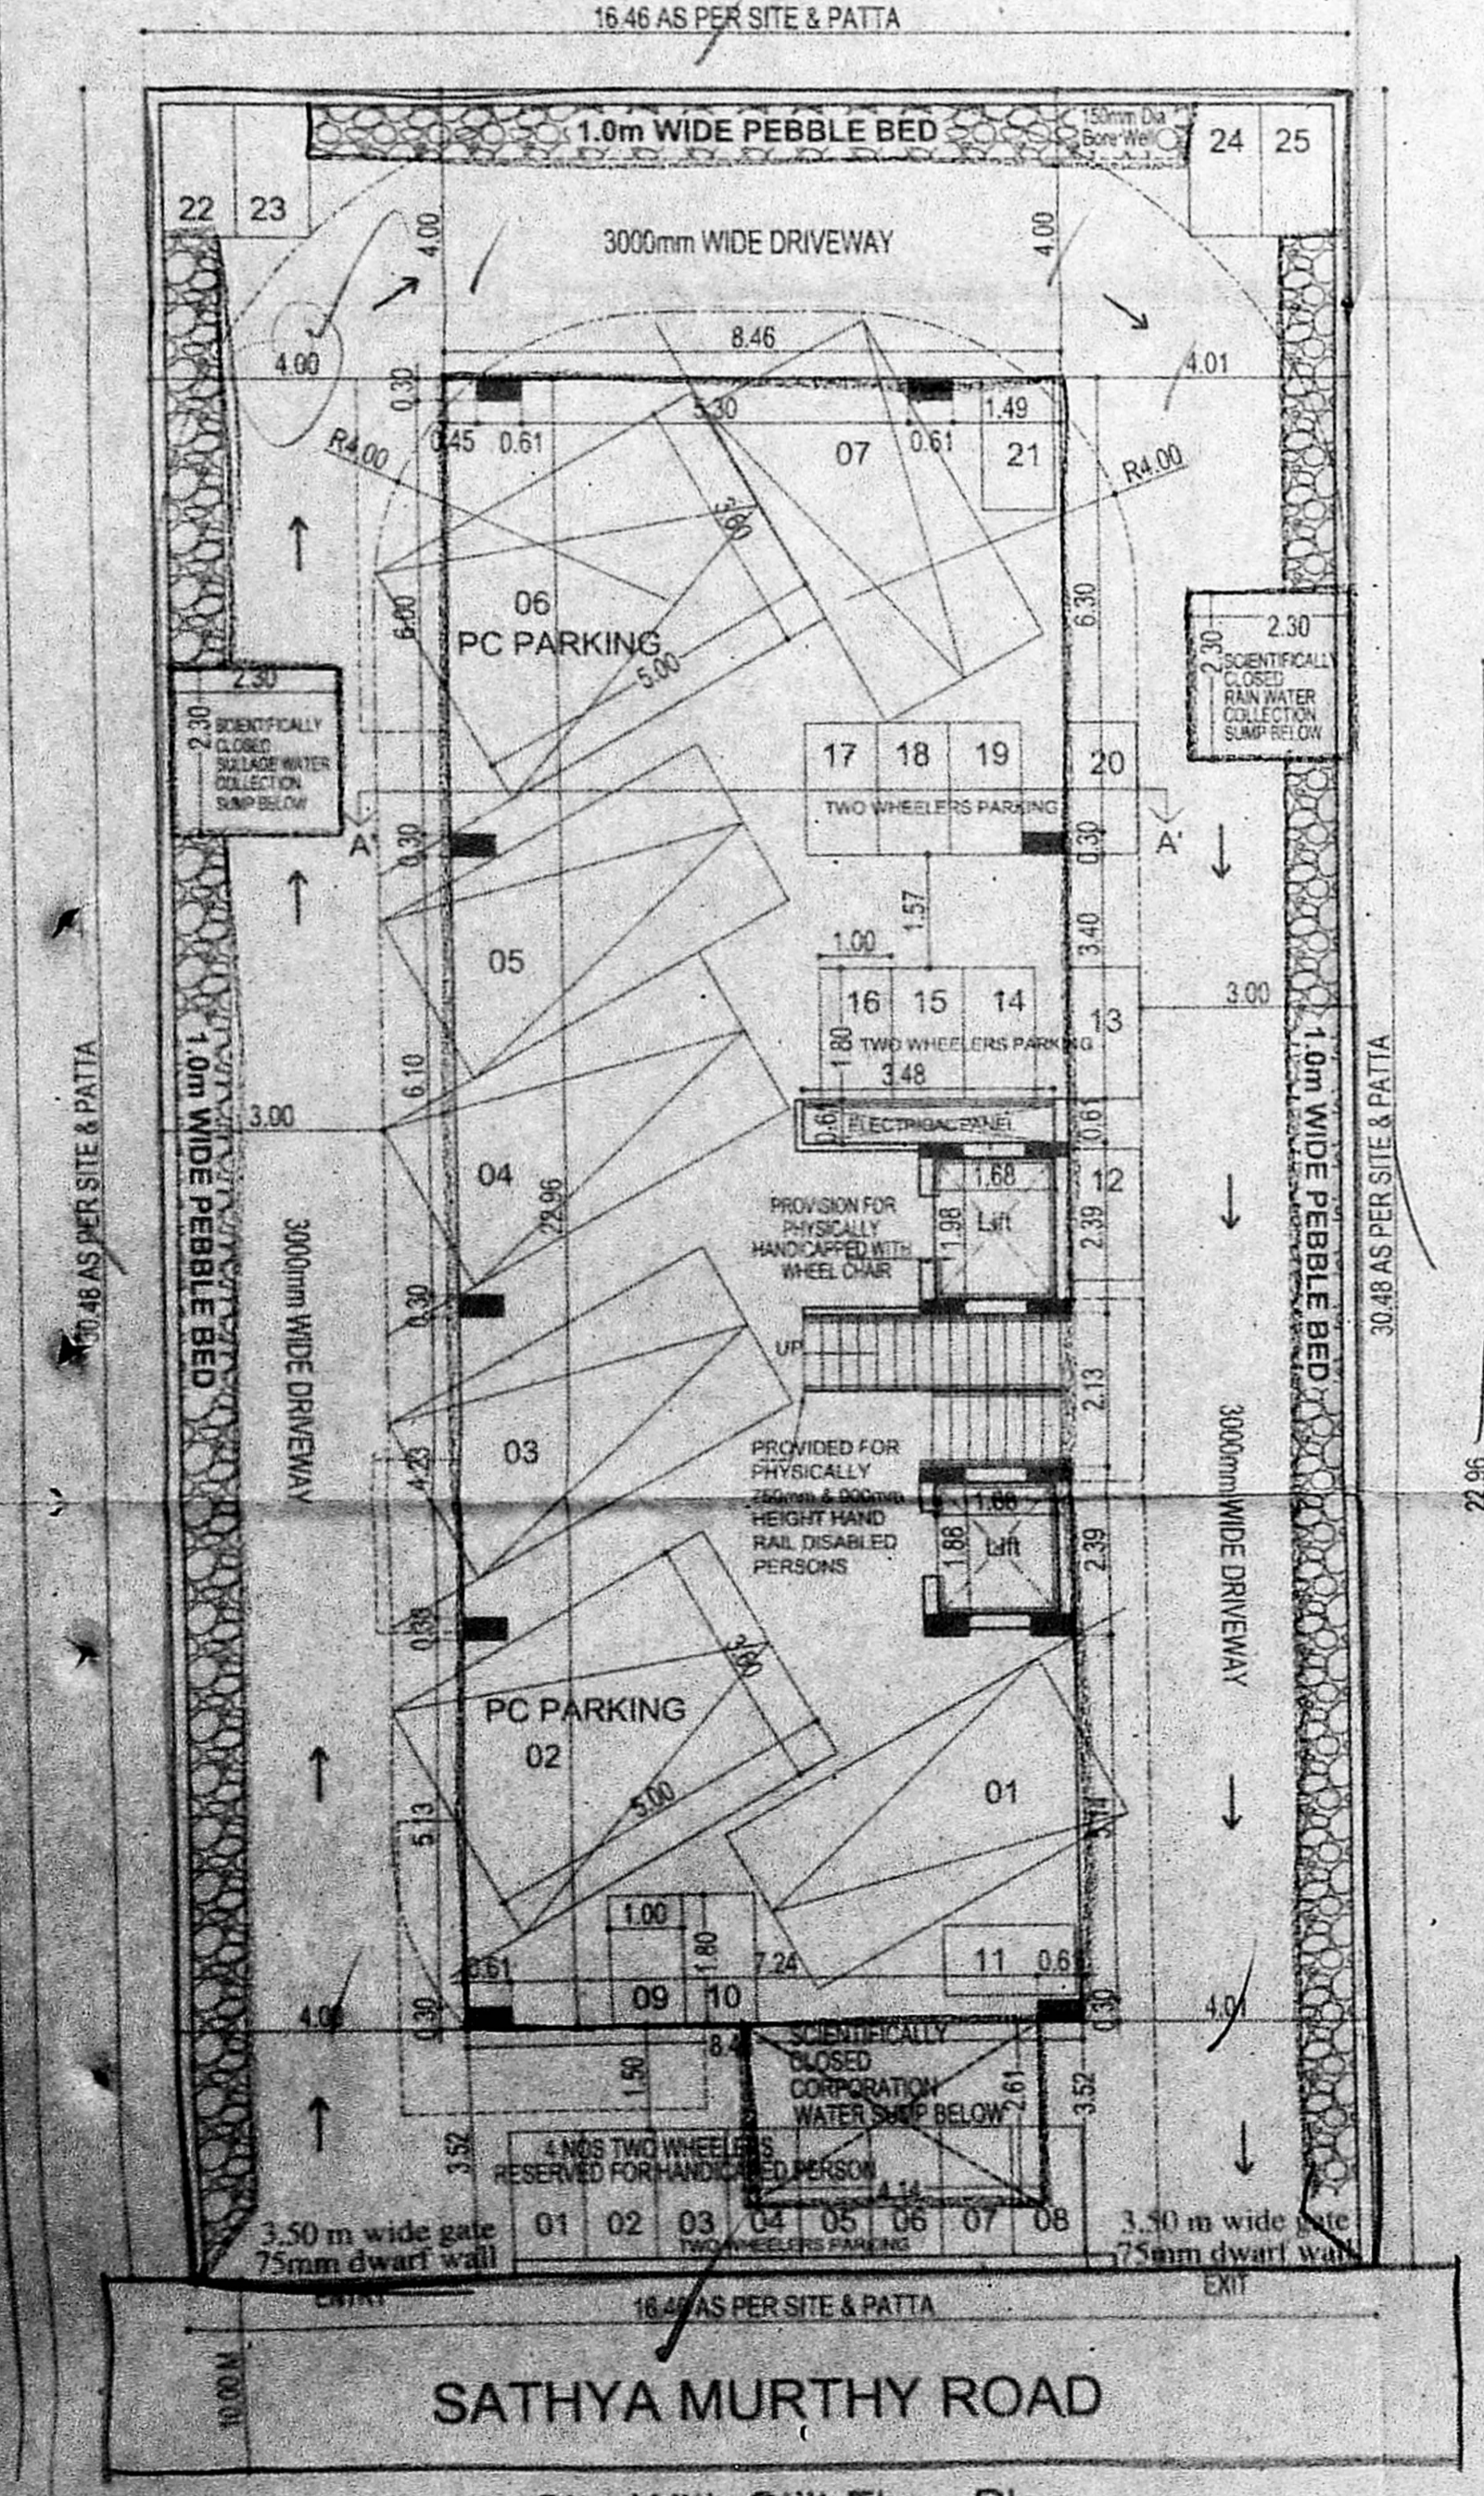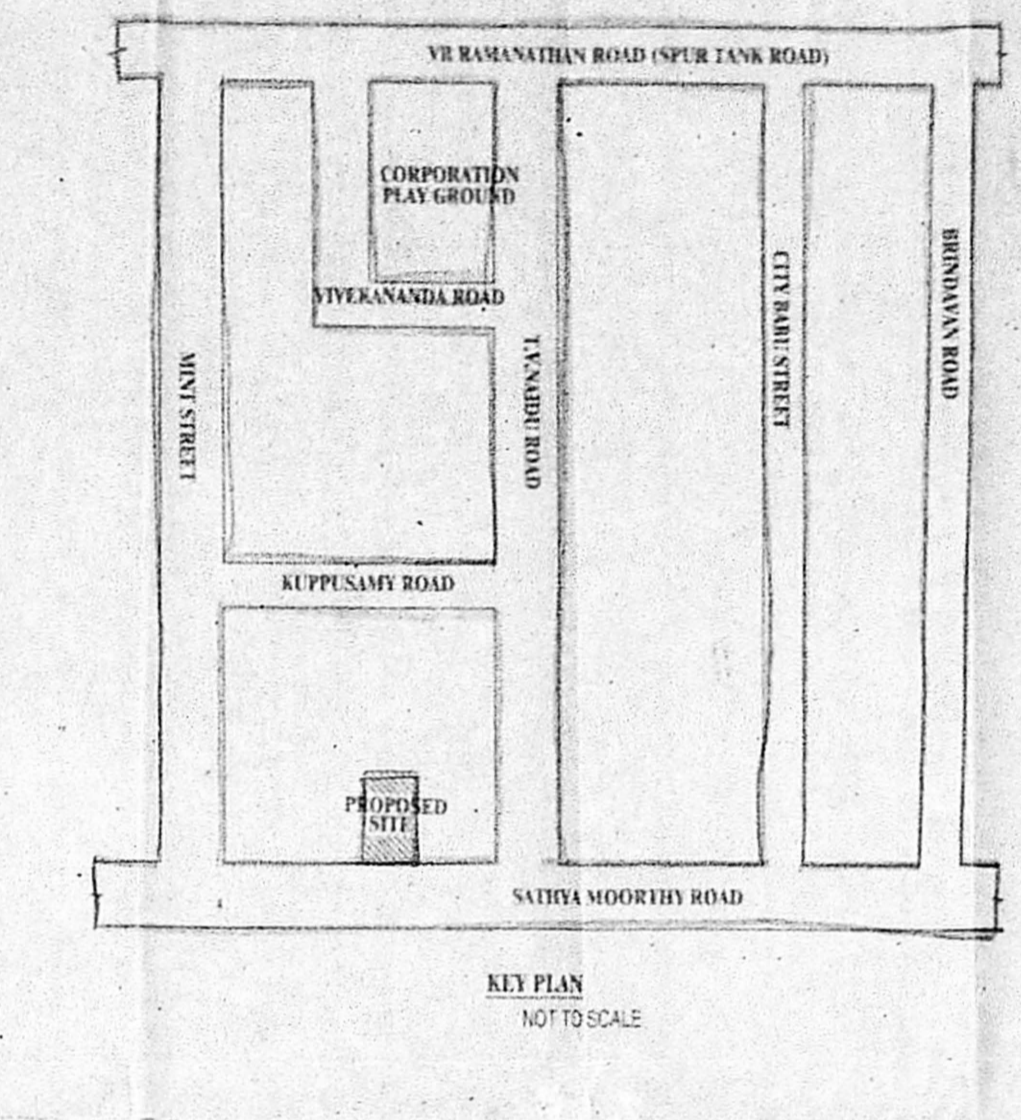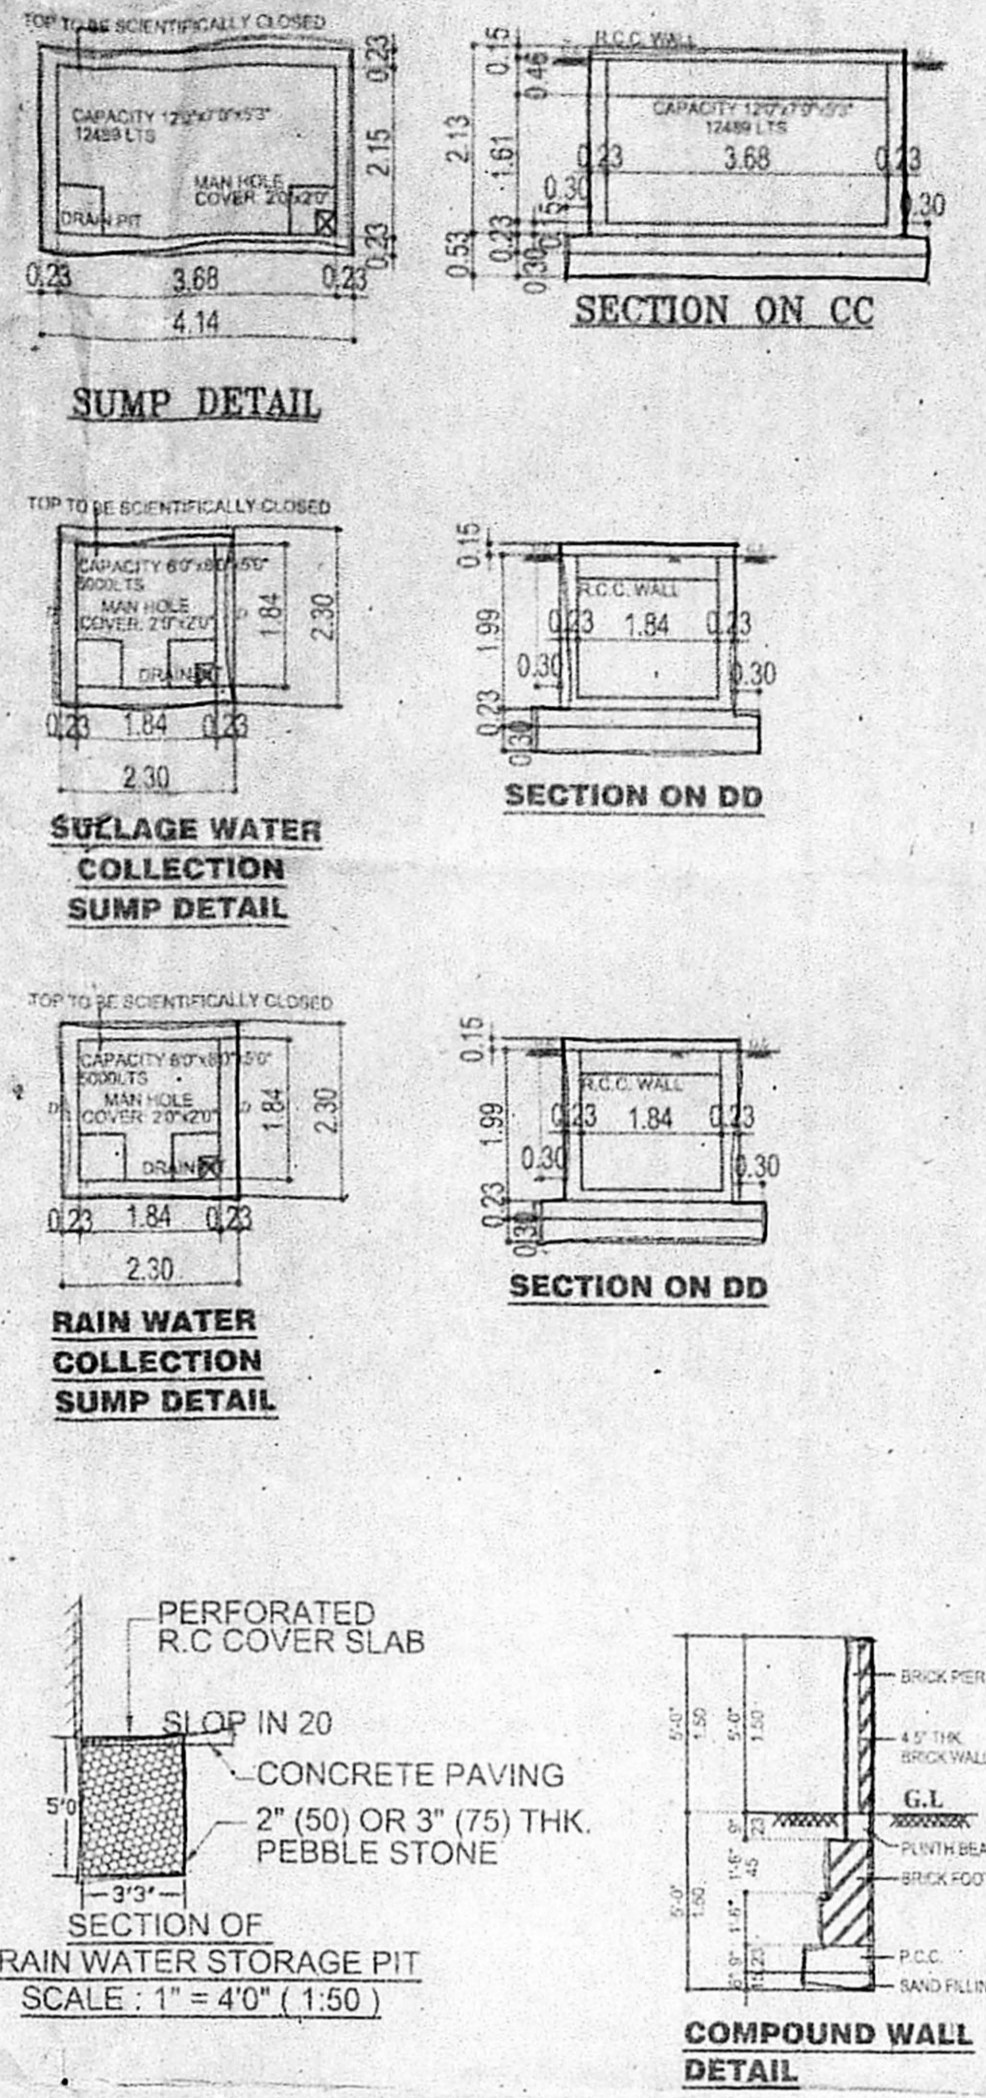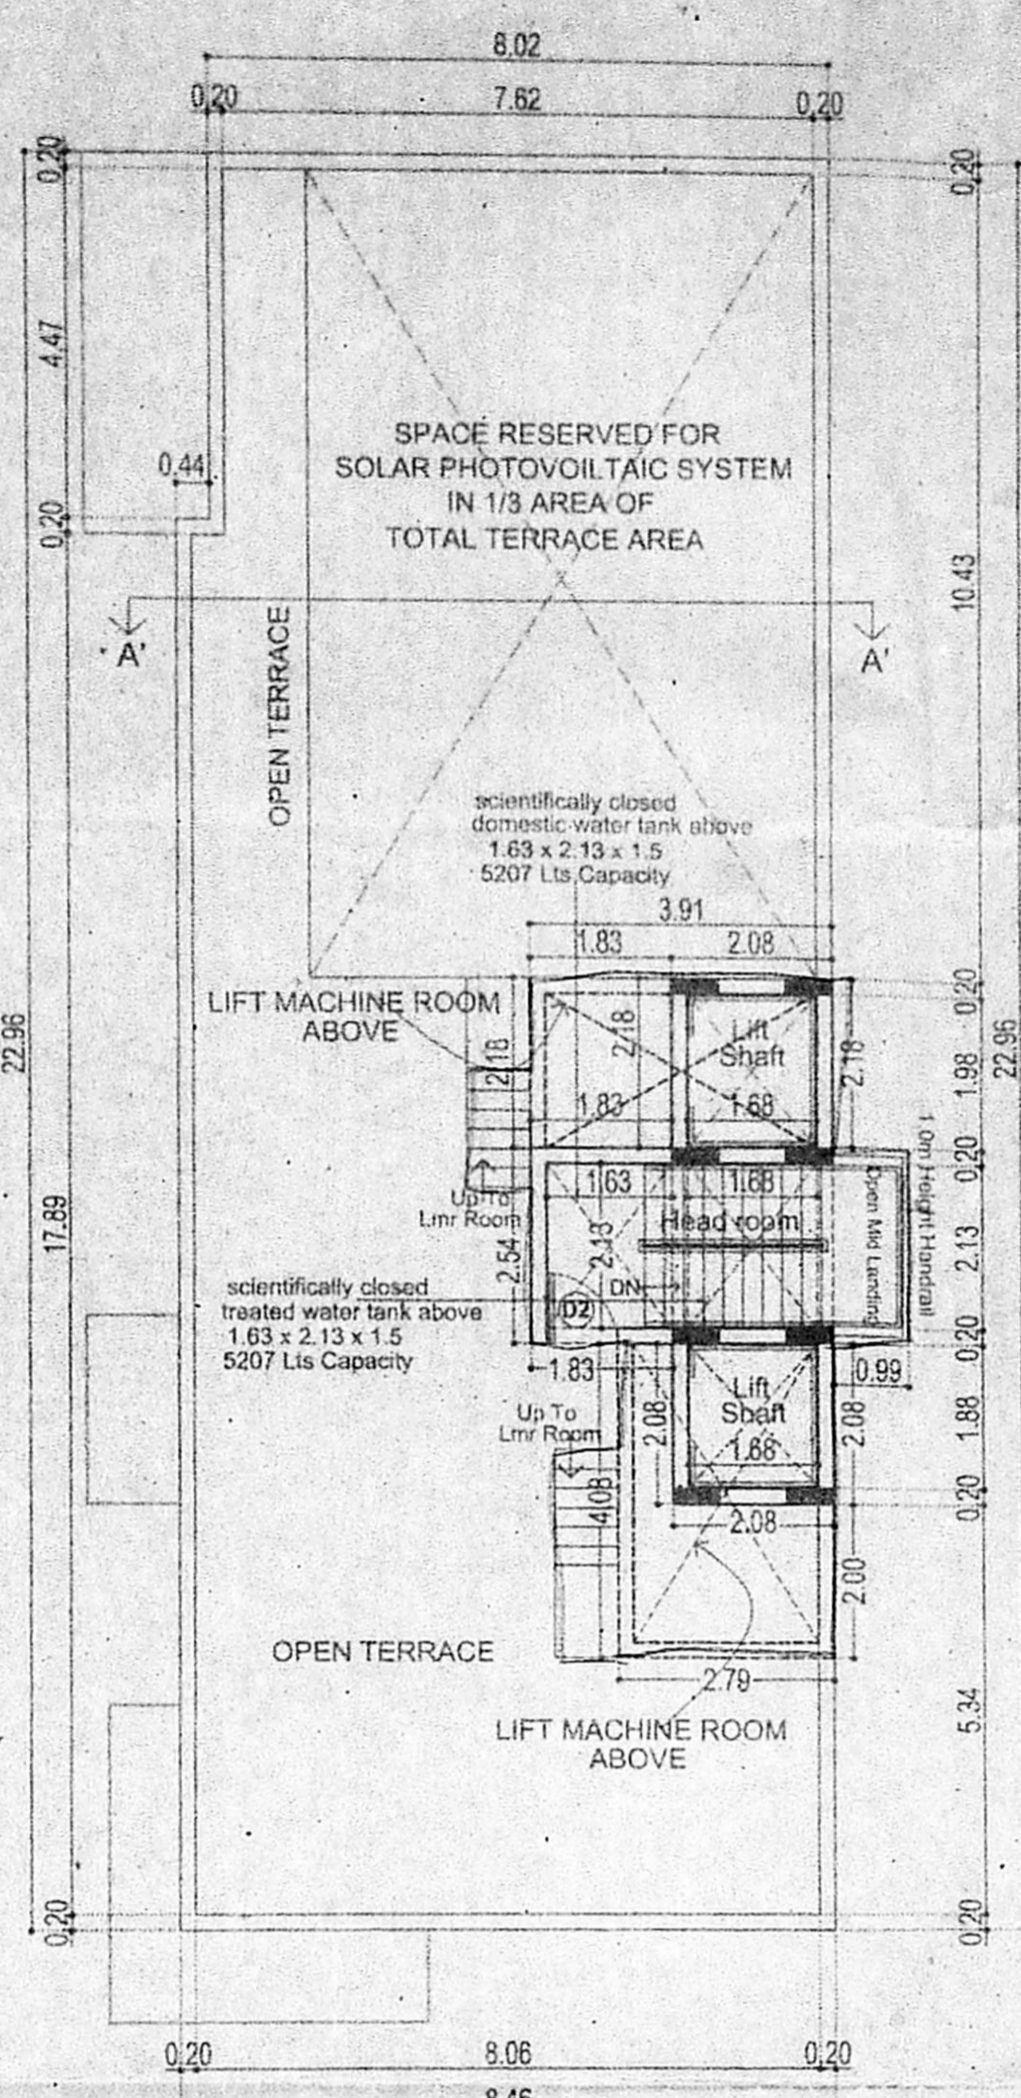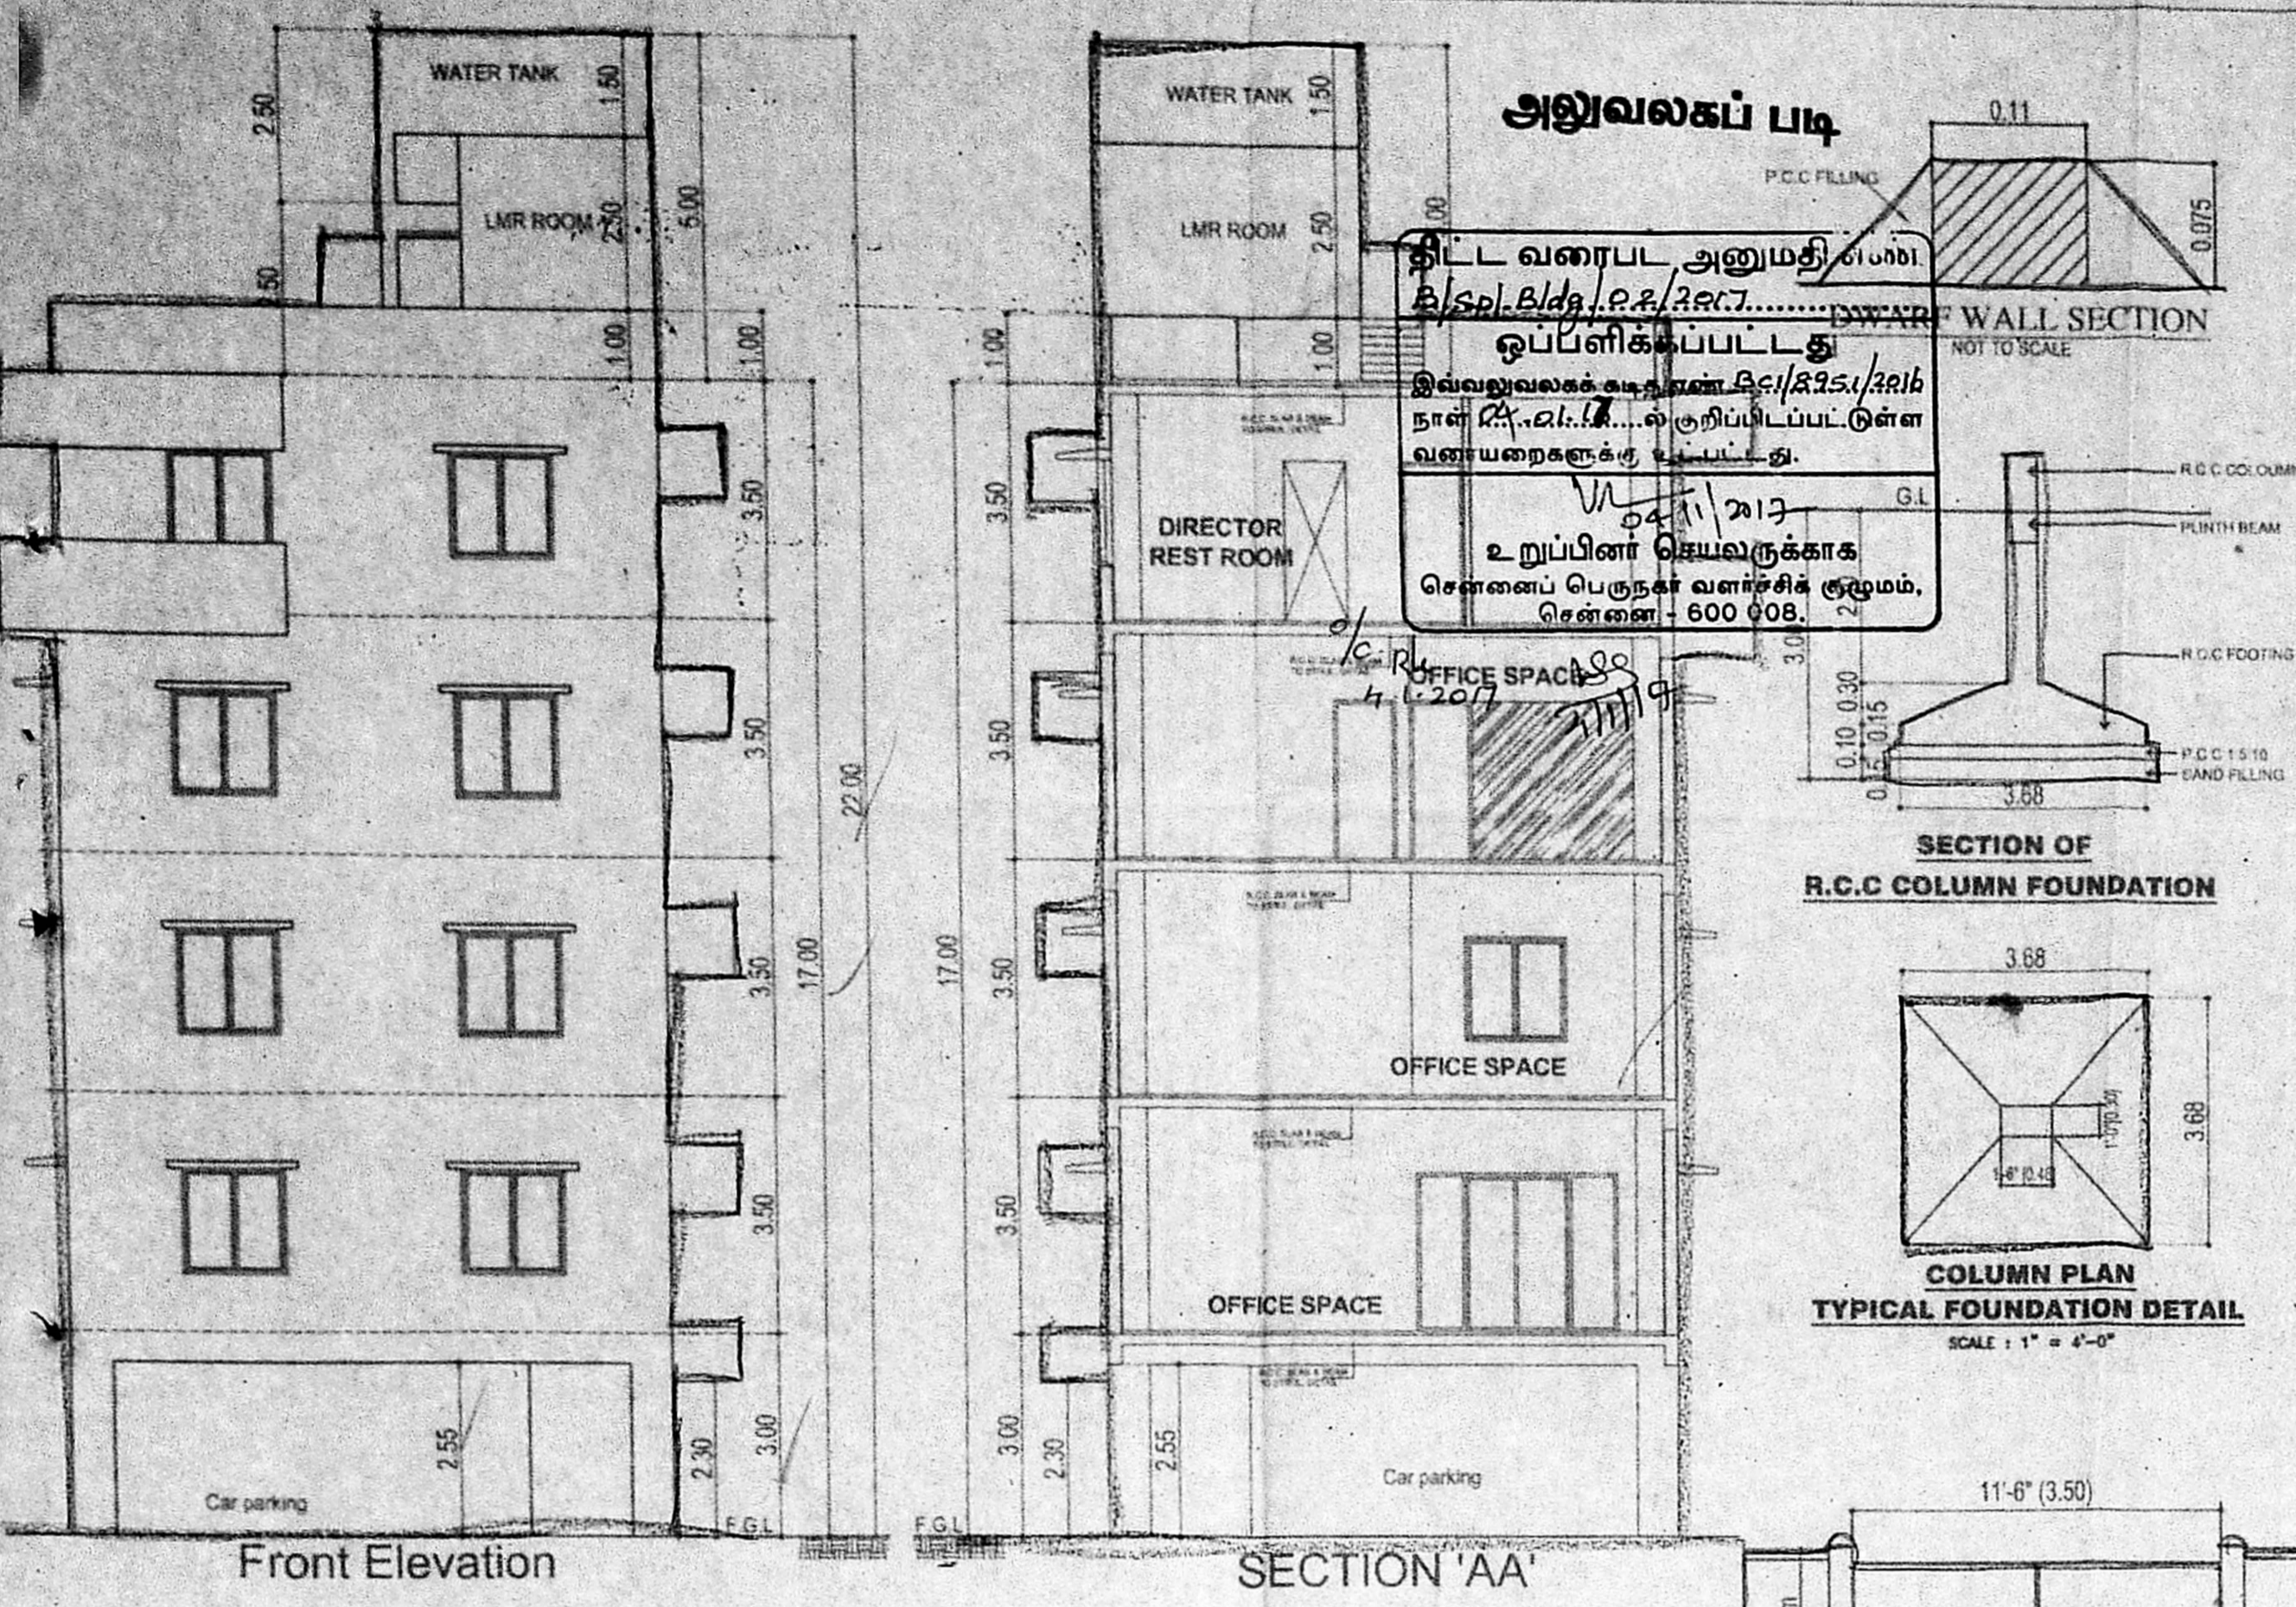

Symbol	Description	Dimensions
D1	DOOR	0.91 x 2.13
D2	DOOR	0.76 x 2.13
W	WINDOW	0.76 x 1.80
W1	WINDOW	1.50 x 1.80
W2	WINDOW	5.57 x 1.80
V1	VENTILATOR	0.61 x 0.91

Nataraj & Venkat Architects
No.18, Third Seaward Road, Valmiki Nagar, Thiruvanniyur, Chennai - 600 041.
Ph: 044 - 2457 2457.

COLOUR INDEX:
PROPOSED: [Line style]
BOUNDARY: [Line style]
ROAD: [Line style]

OWNER: *Sathya Murthy*

A. VENKAT KRISHNAN, B.A.R.C., ARCHITECT LICENSED SURVEYOR CLASS I No. R.A. 41, No. 18, THIRD SEAWARD ROAD, VALMIKI NAGAR, THIRUVANNIYUR, CHENNAI - 600 041. PH: 044 - 2457 2457
LICENSED SURVEYOR