

PLAN SHOWING THE PROPOSED CONSTRUCTION OF **அலுவலகப் படி** BUILDING AT DOOR NO. OLD 5, NEW 11, PLOT NO 7, POSTAL COLONY 2ND STREET-AS PER PATTAS (POSTAL COLONY 2ND MAIN ROAD-AS PER DOC.) WEST MAMBALAM, CHENNAI 600 033, BEARING TS.NO. 72, BLOCK NO.43, OF KODAMBAKKAM VILLAGE CORPORATION OF CHENNAI. ZONE NO. 10 DIVISION NO 135. SCALE 1:100

செ.பொ.ச. (பி) 616001

SCHEDULE OF MATERIALS

TYPE	SIZE
MD	DOOR 1.05 X 2.13
D	DOOR 0.91 X 2.13
D1	DOOR 0.76 X 2.13
W	WINDOW 1.50 X 1.38
V	VENTILATOR 0.76 X 0.60
FWD	FRONT WINDOW 1.05 X 2.13

SPECIFICATION-











FOUNDATION	COLUMN FOOTING.
BRICK WORK	C.M 1:6 FOR SUPER STRUCTURE.
PLASTERING	C.M 1:5 FOR WALLS & 1:3 FOR CEILING.
CEMENT PAINT	2 COATS FOR WALLS & 1 EXTRA COAT FOR CEILING.
R.C.C.	1:2:4 FOR SLABS & LINTELS.
WOOD WORK	ALL WOOD WORKS IN BEST QUALITY TIMBER.
WEATHERING COURSE	B JELLY LIME MORTAR OVER ROOF SLAB ONE LAYER OF COUNTRY TILES.

COLOUR INDEX-

ROAD	---
PROPOSED	---
BOUNDARY	---

AREA STATEMENT Sq.Mt

SITE EXTENT	445.93	
AS PER DOCUMENT	458.50	
AS PER PATTAS	458.37	
AS ON SITE		
	FSI AREA	NON FSI BALOONY
FIRST FLOOR	166.28	8.19
SECOND FLOOR	166.28	8.19
THIRD FLOOR	166.28	8.19
FOURTH FLOOR	166.28	8.19
TOTAL FLOOR AREA	665.12	32.76
F.S.I	1.492	

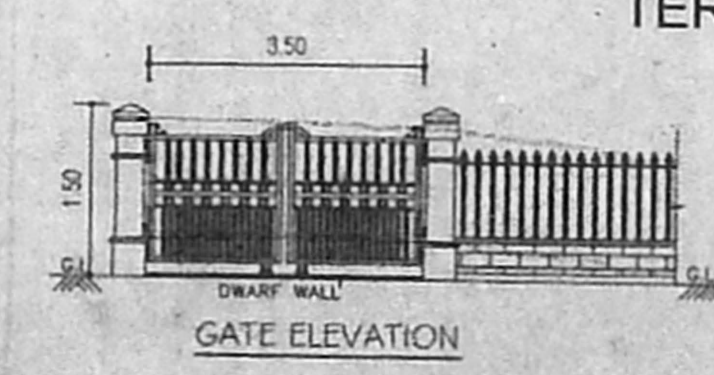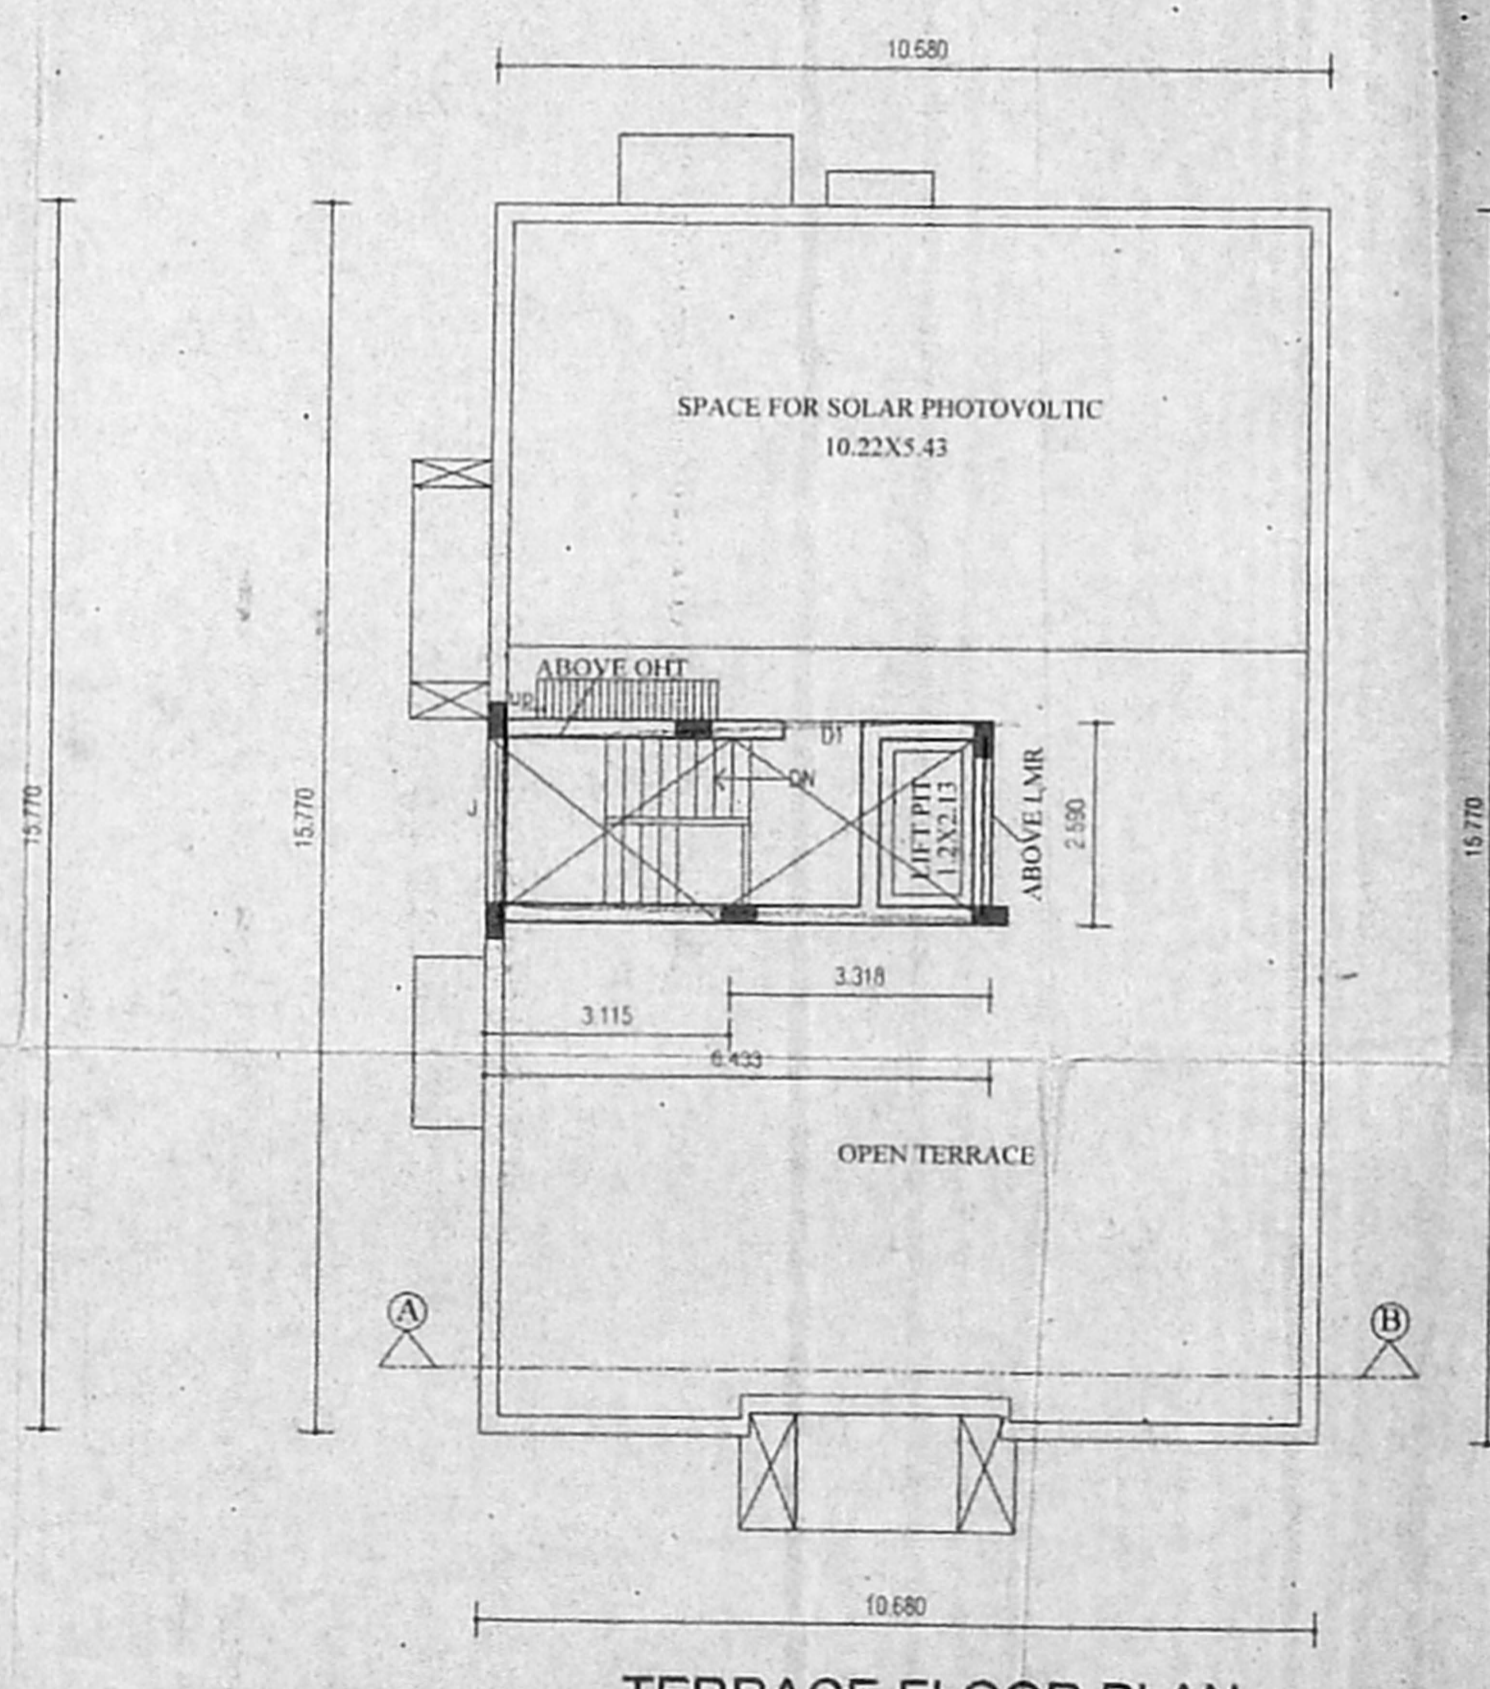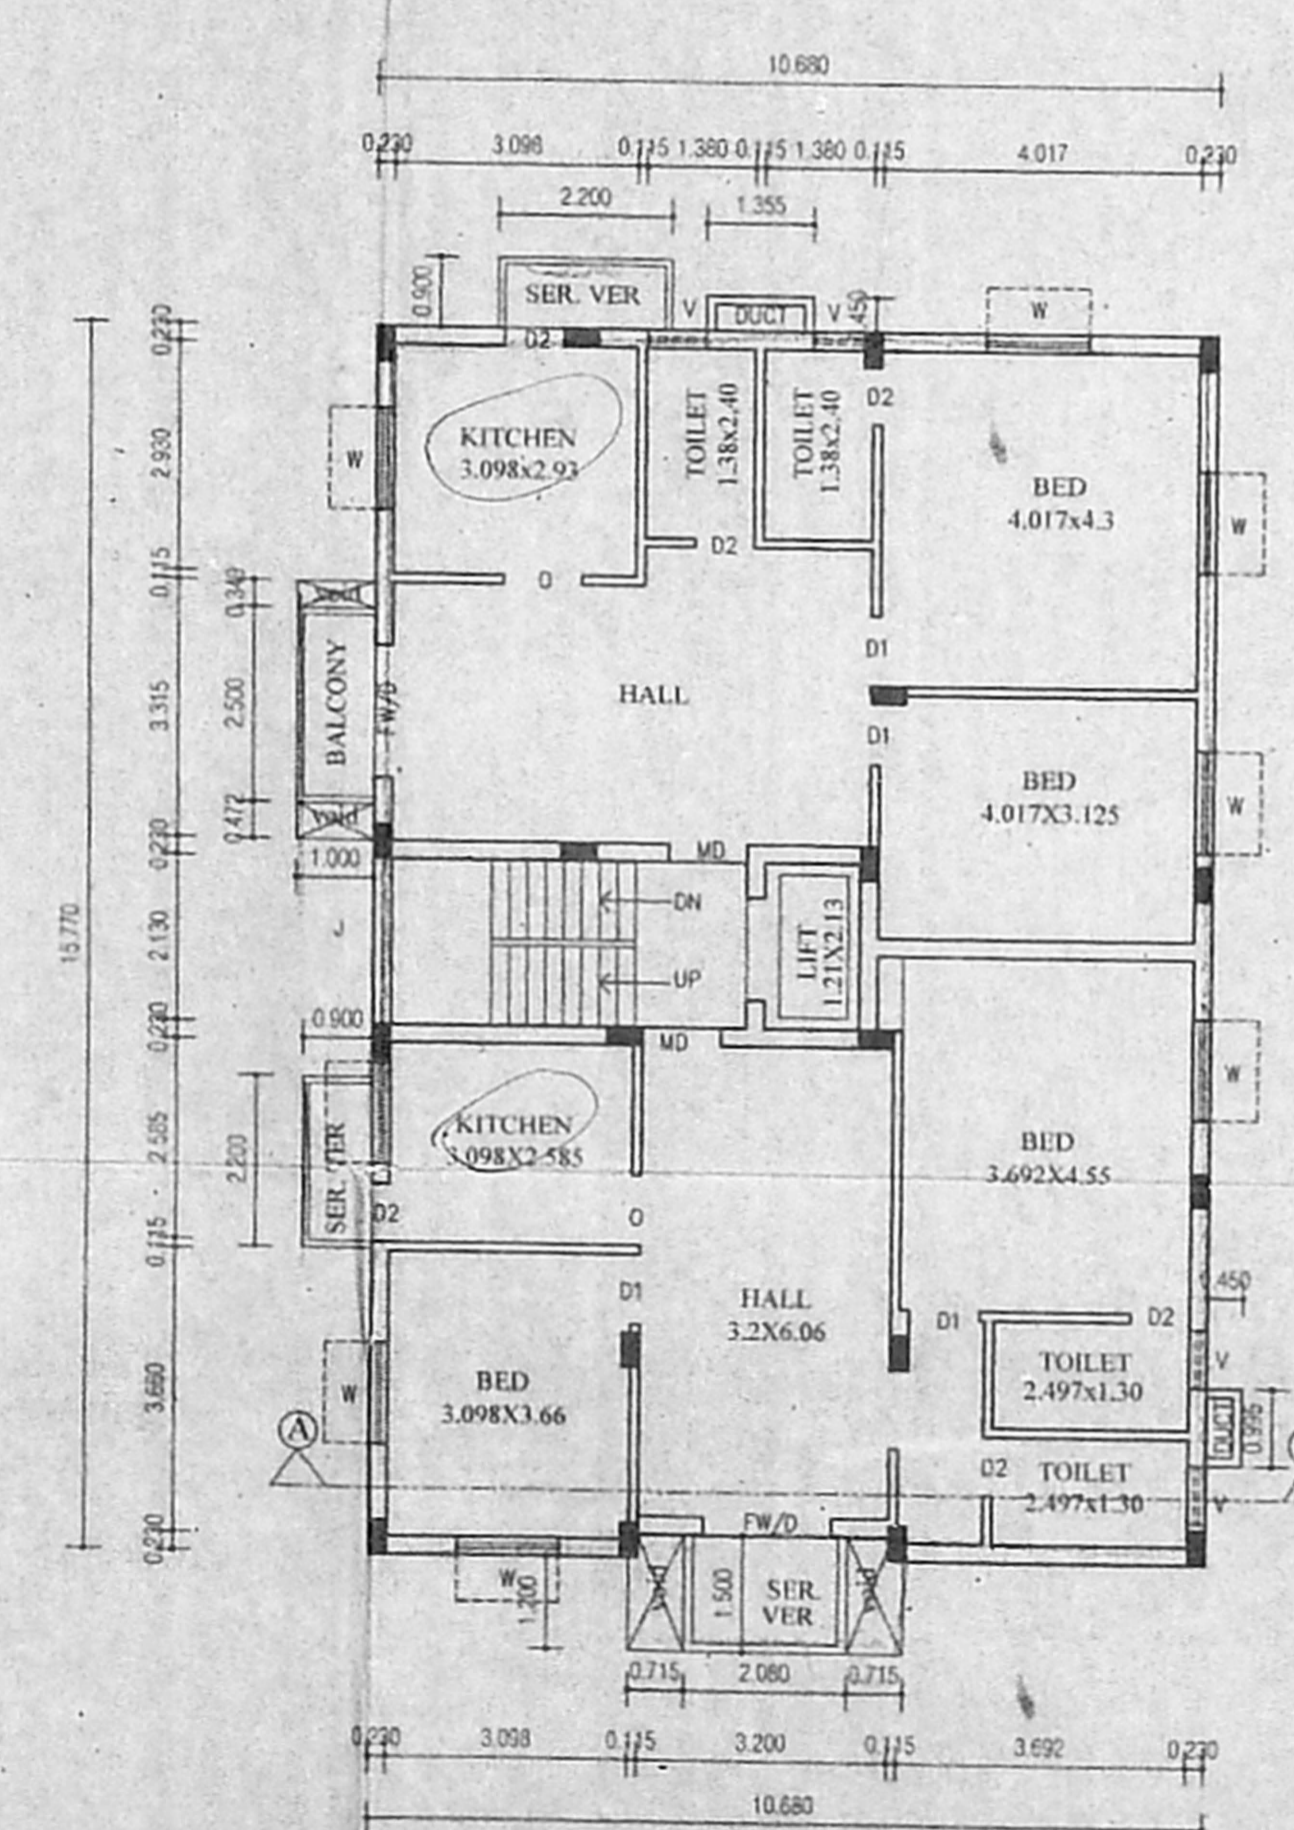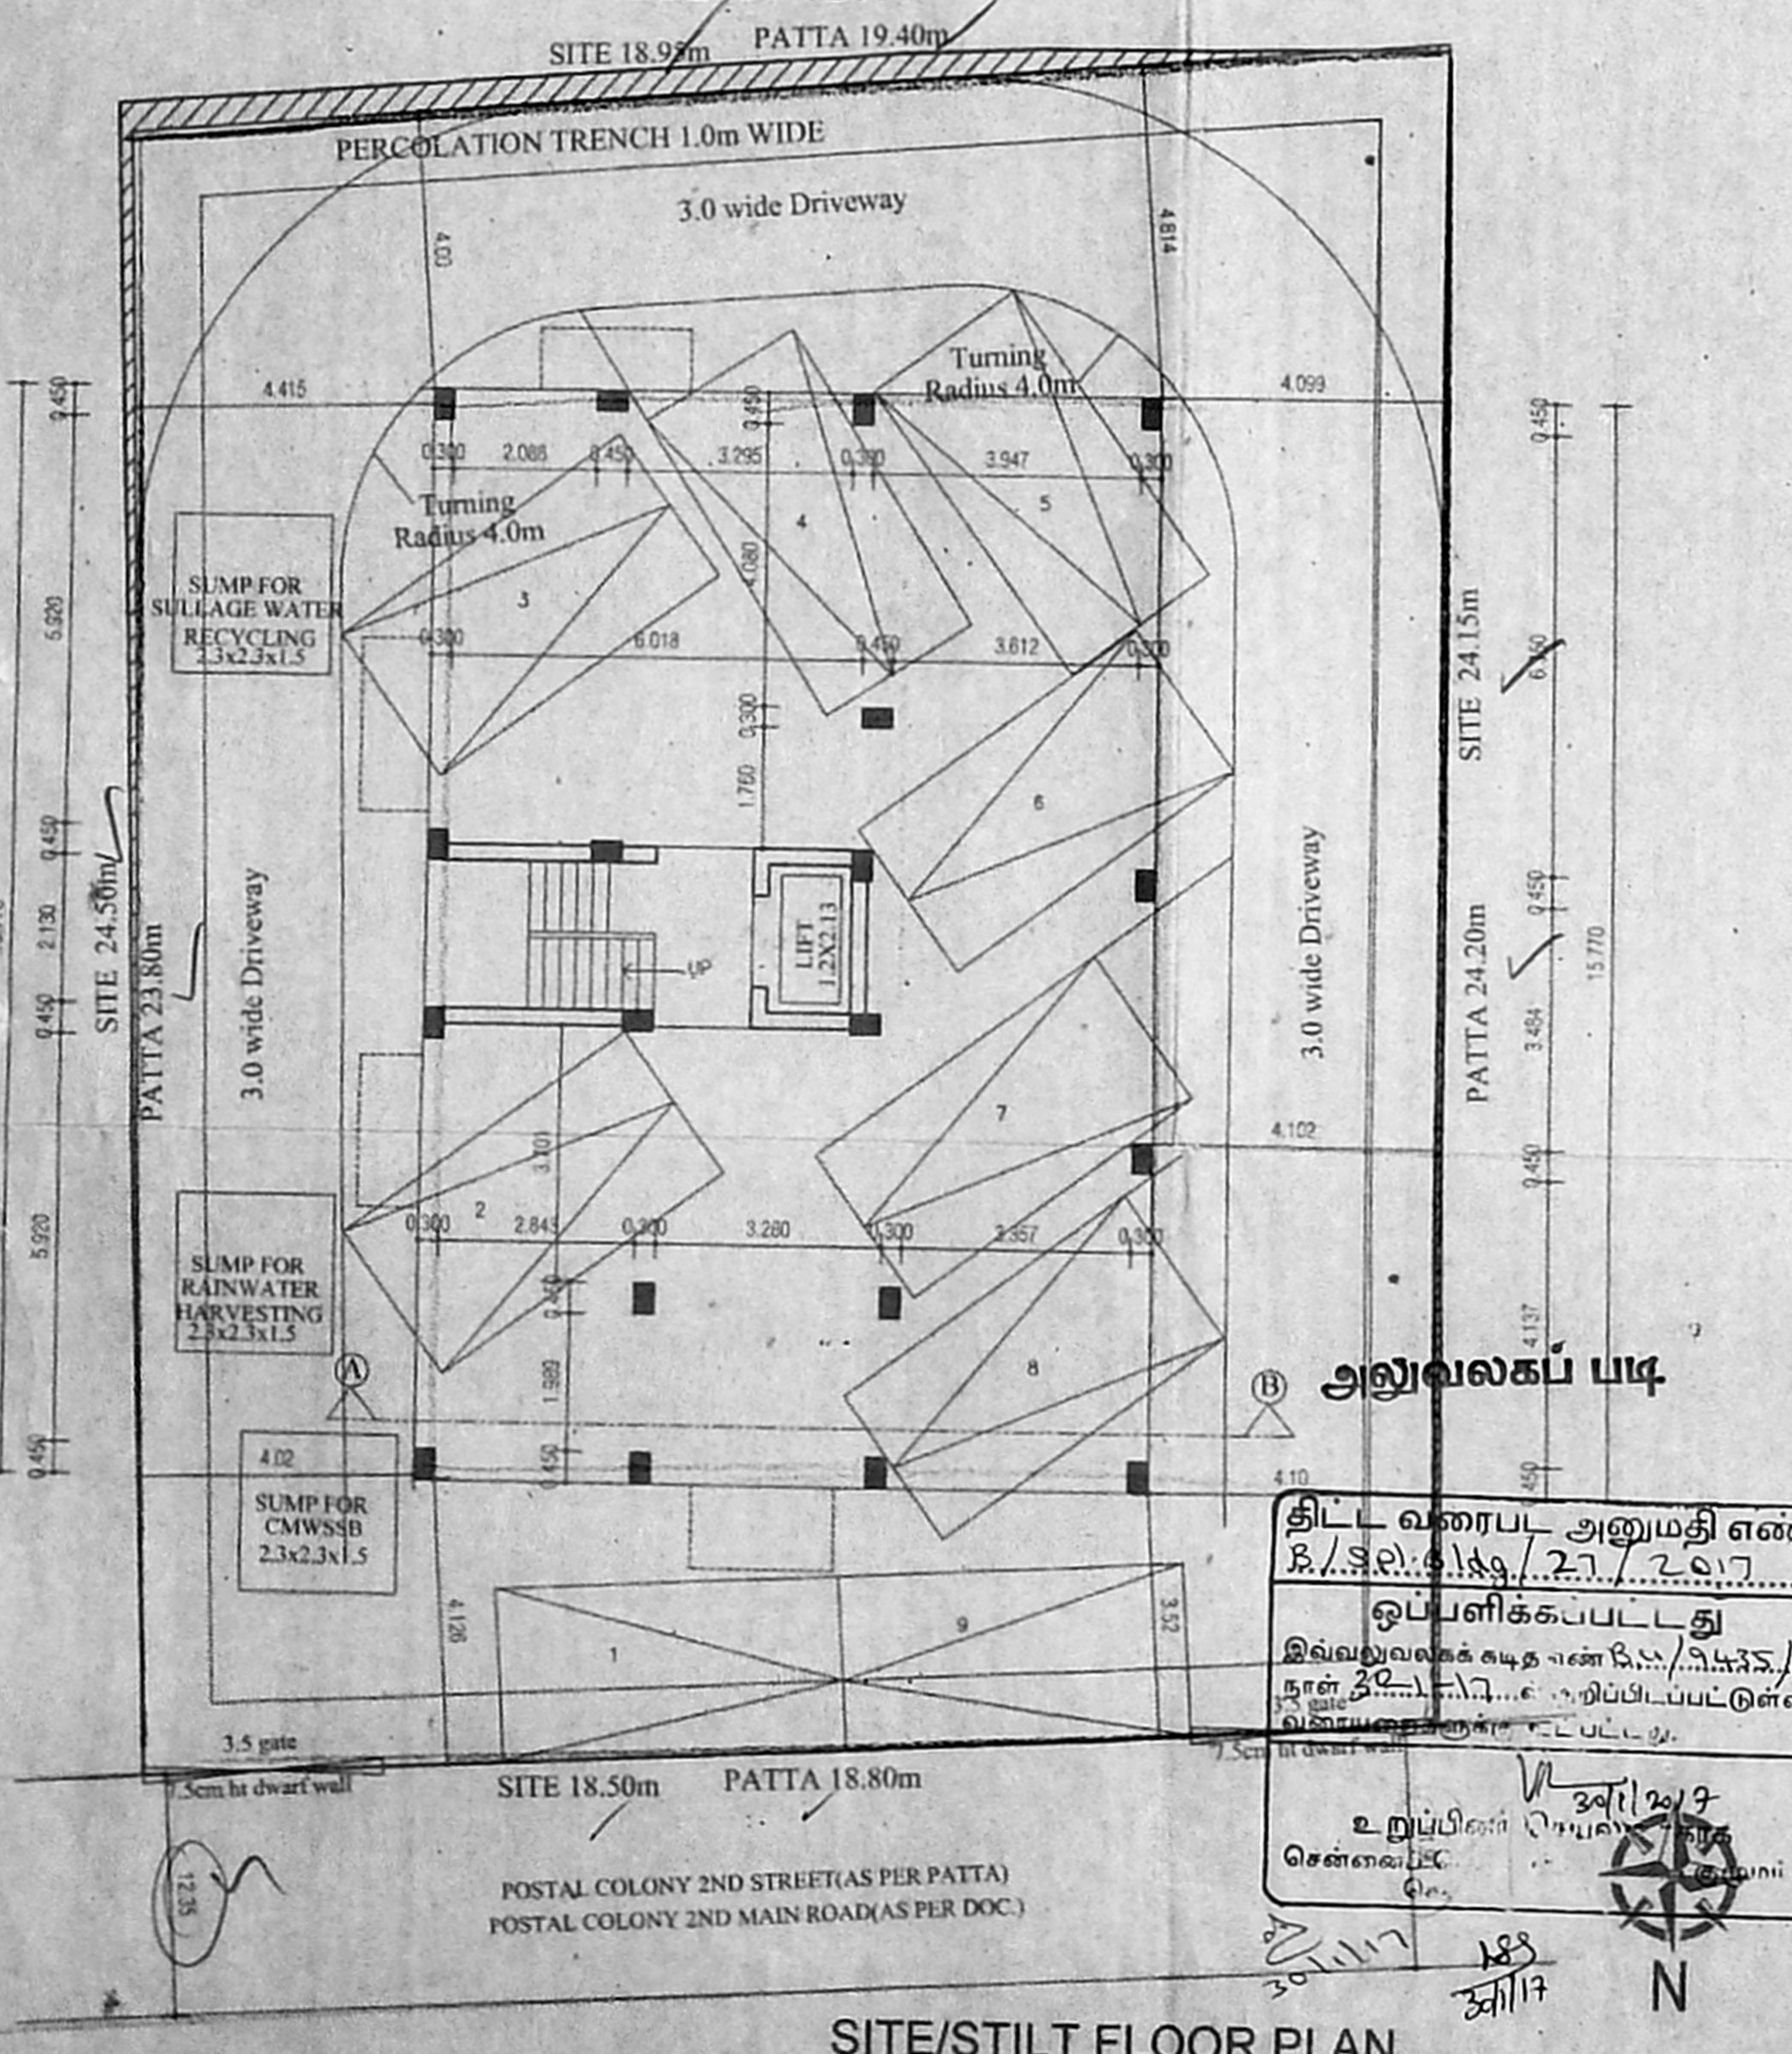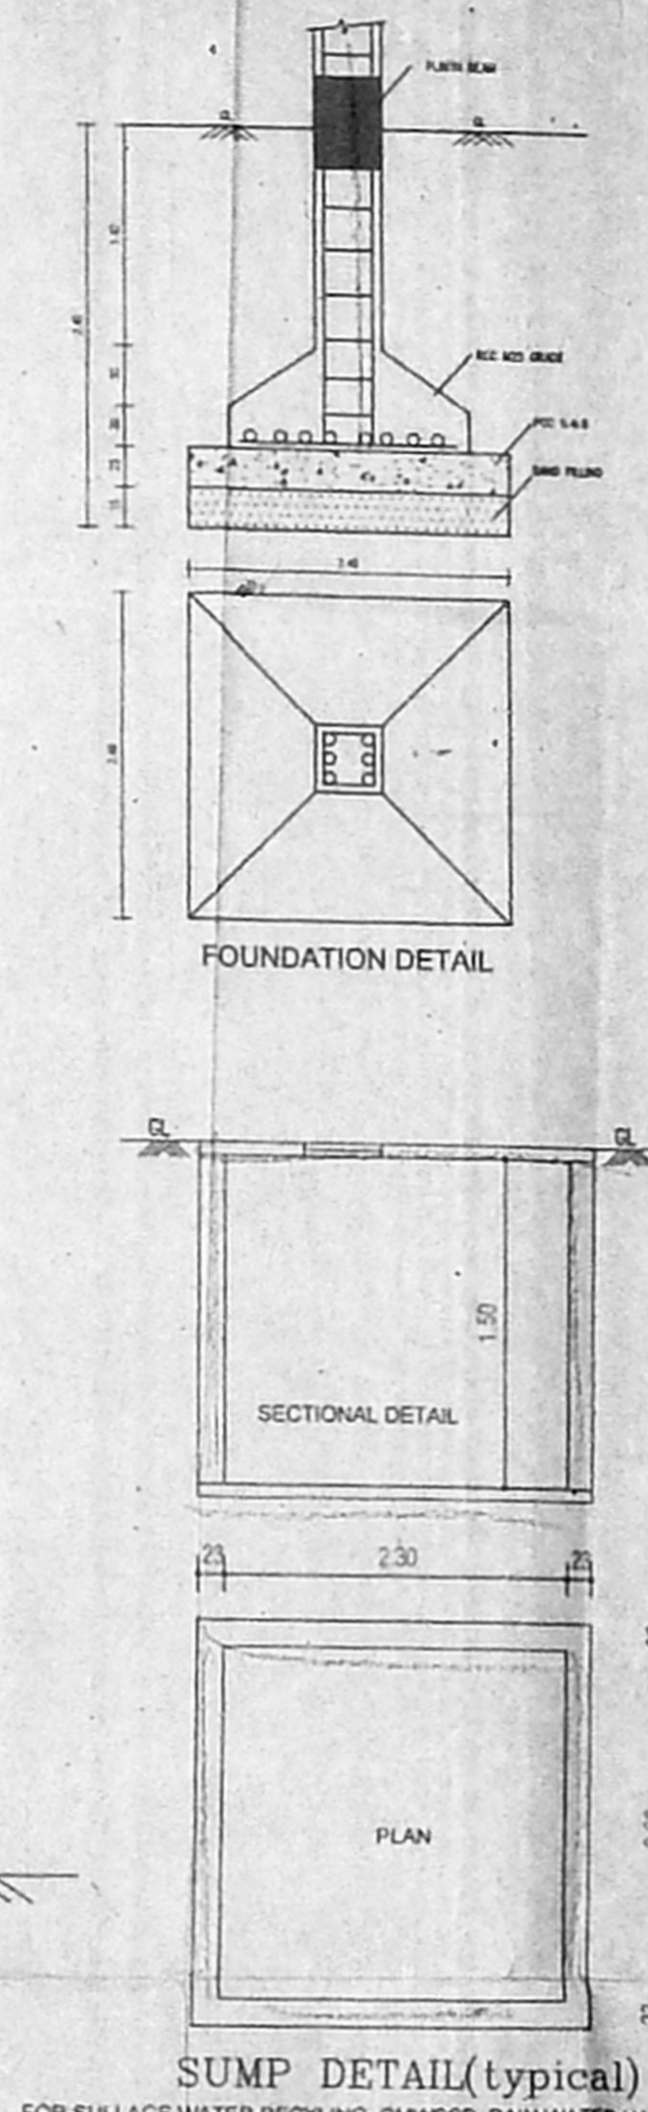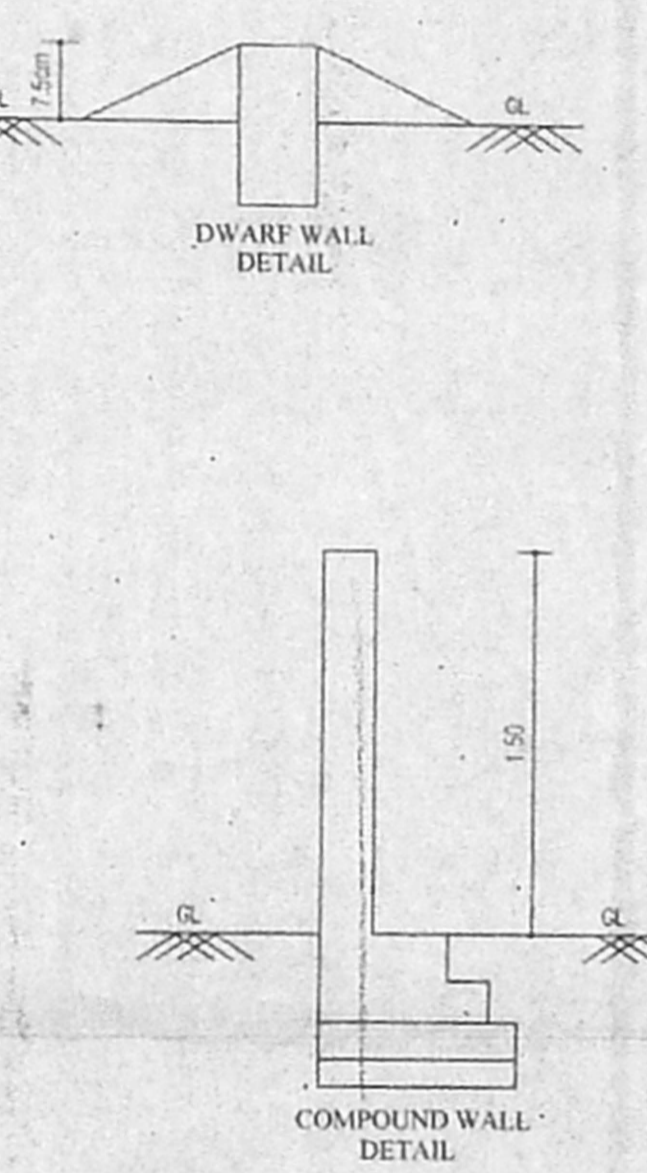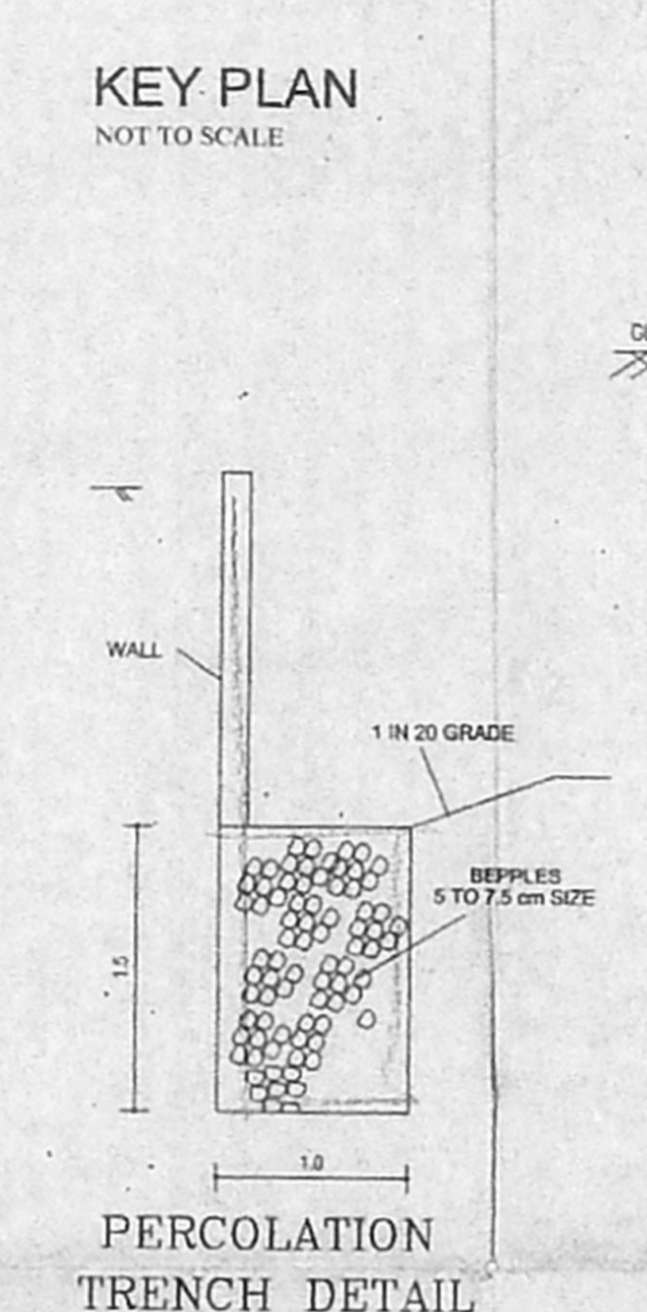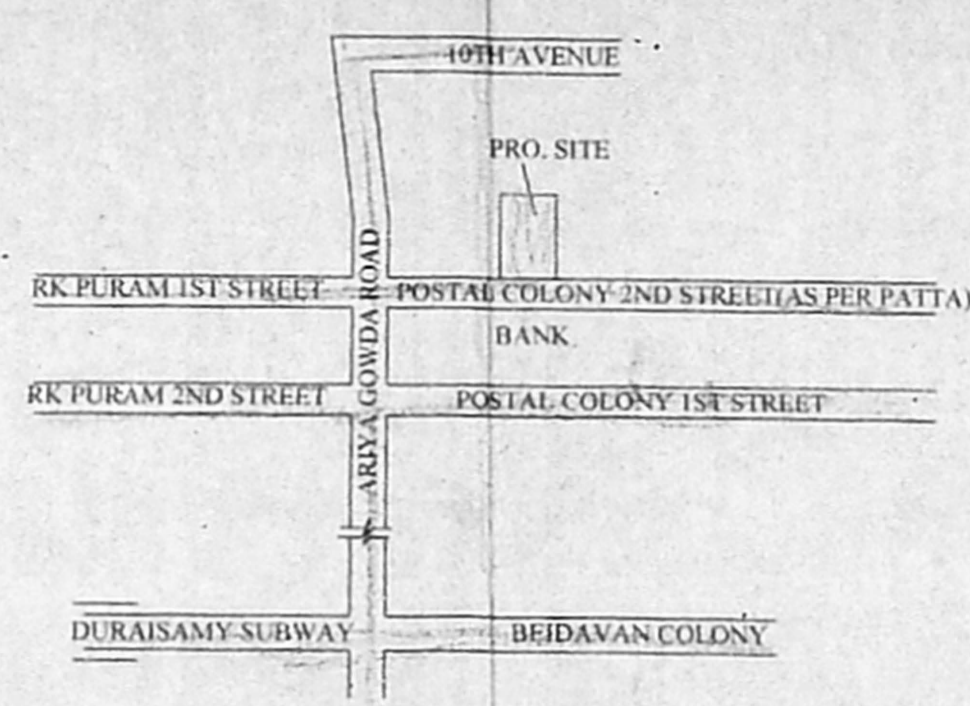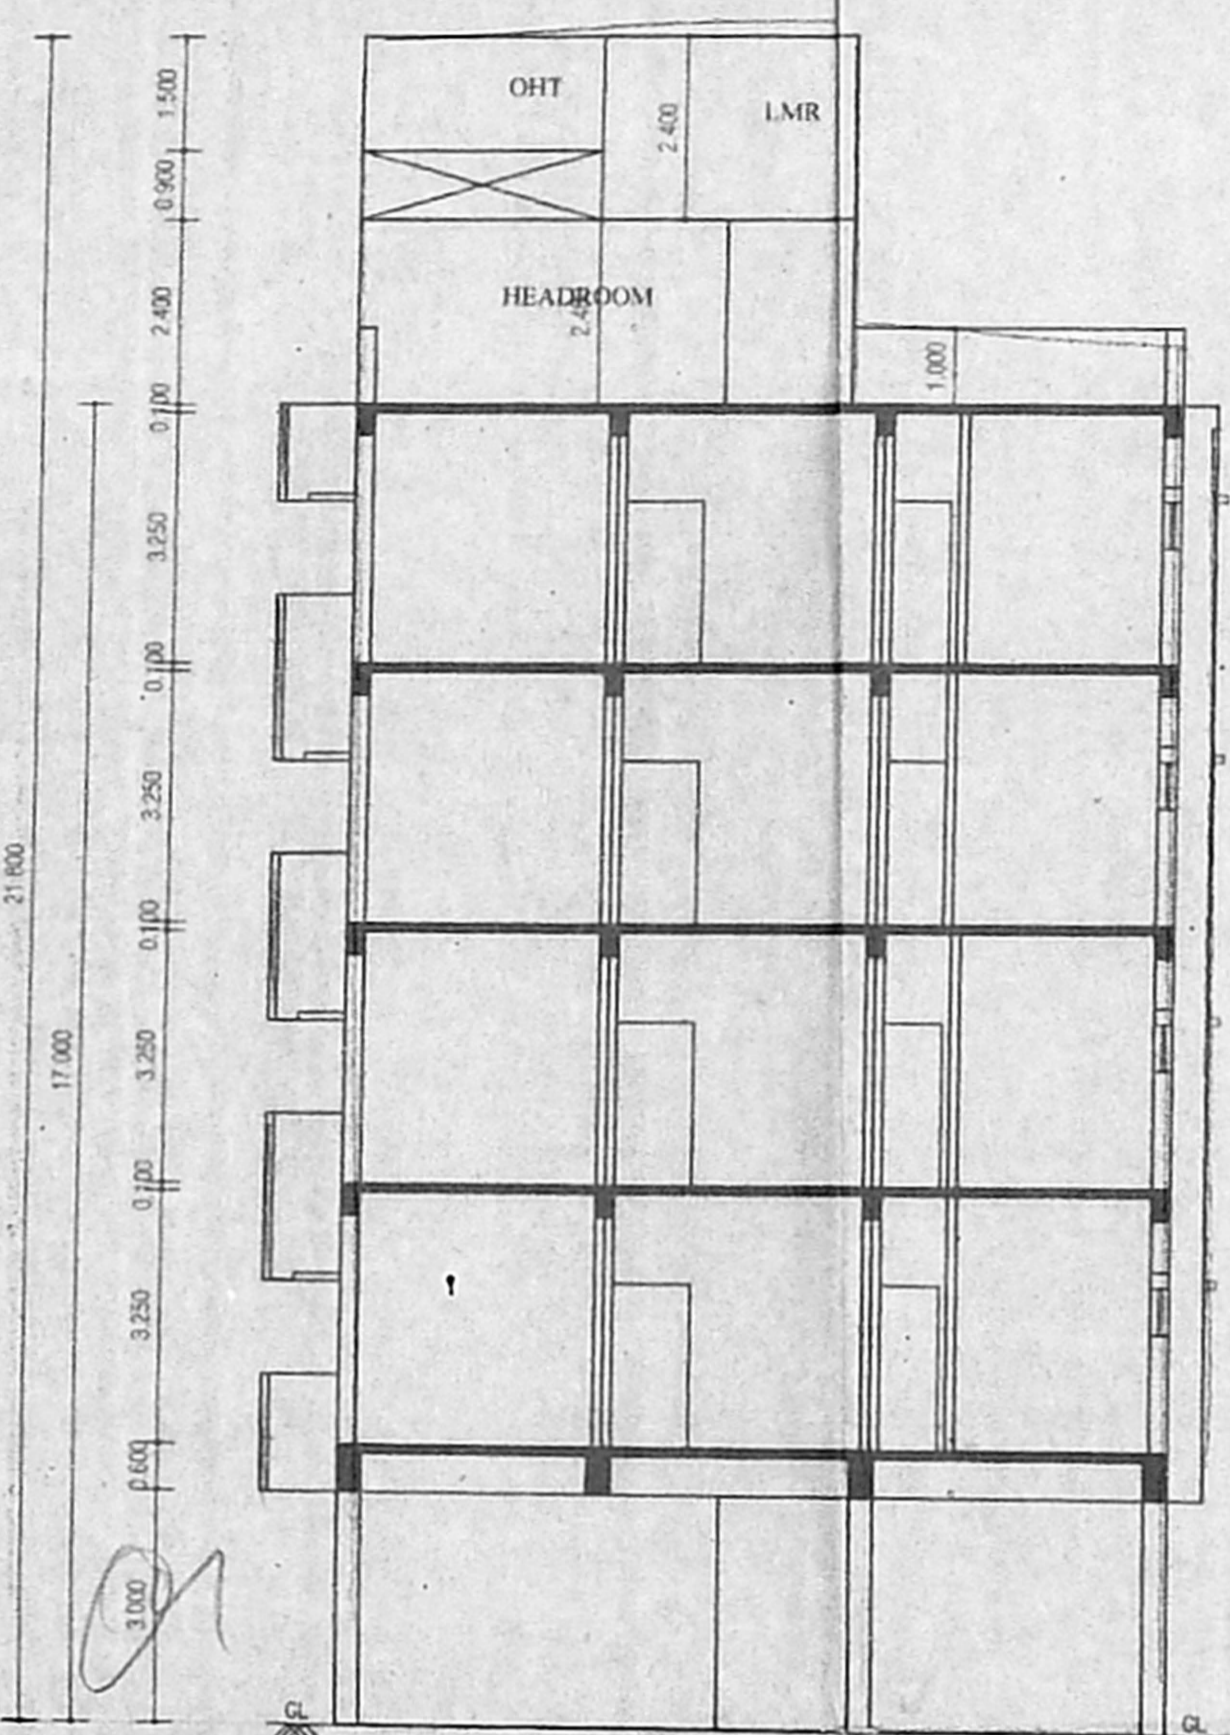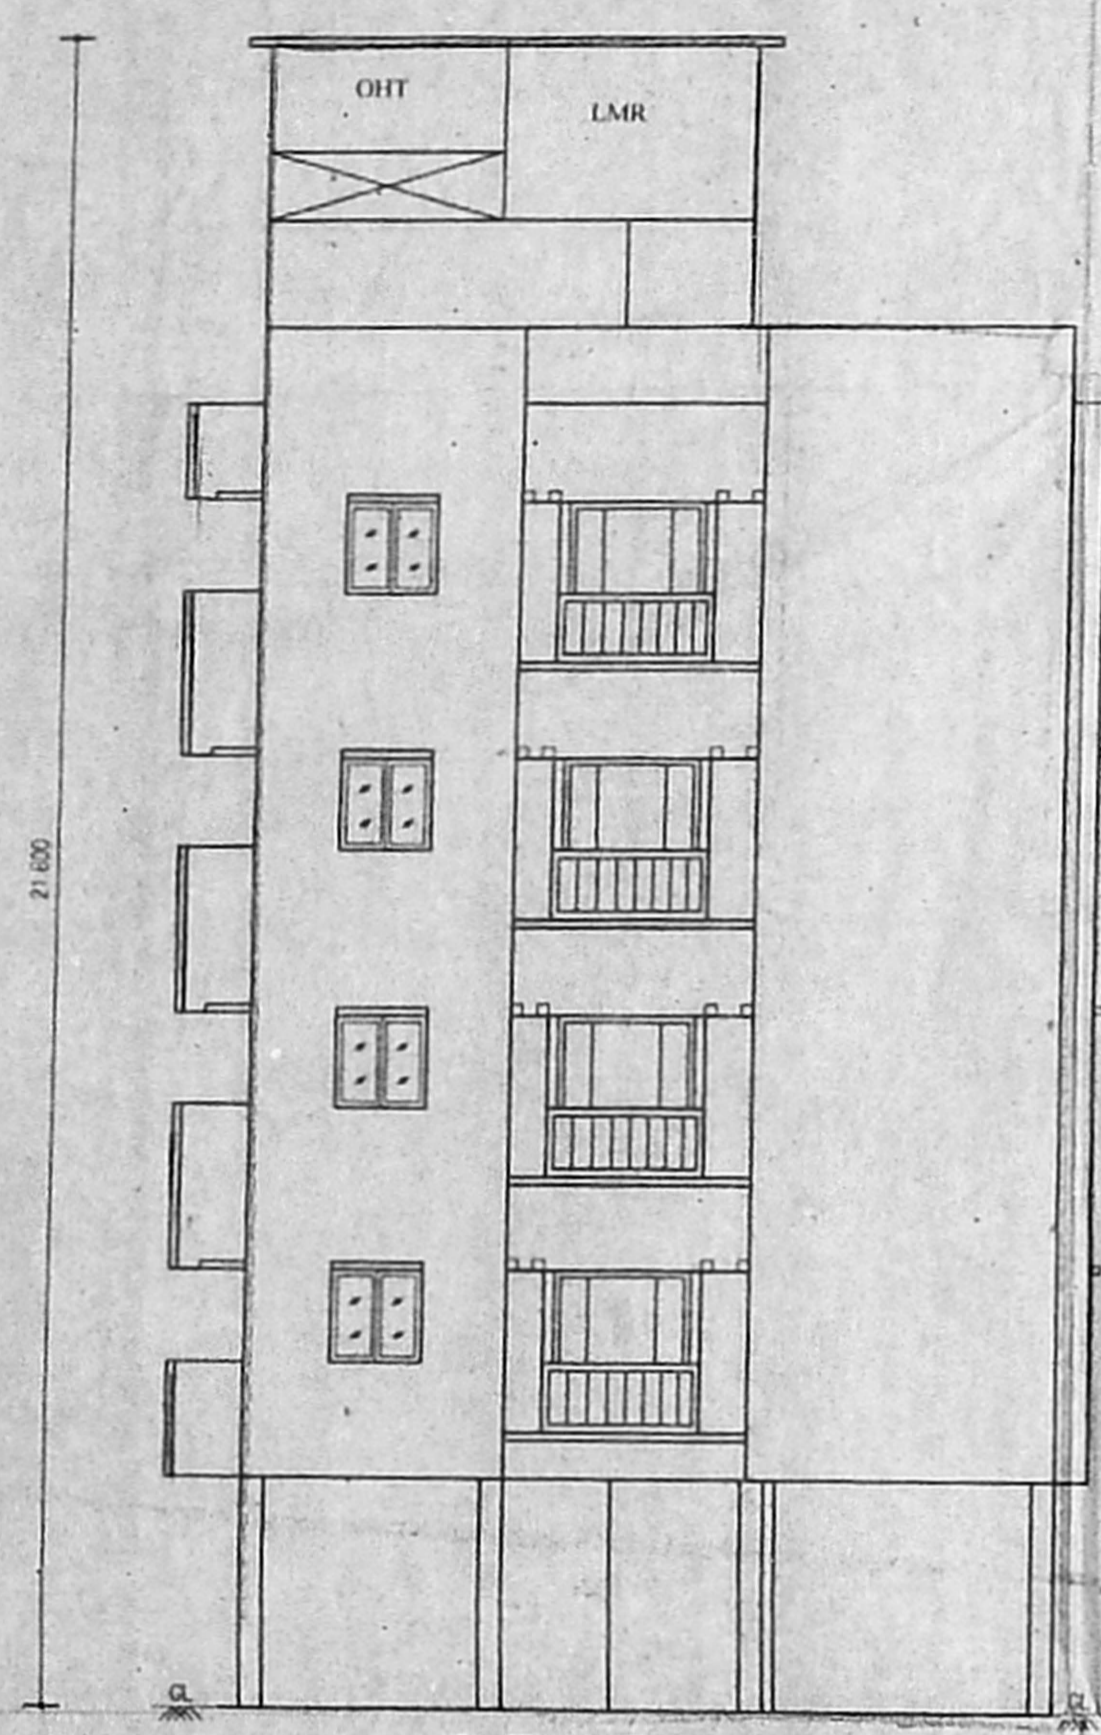

அலுவலகப் படி  
திட்ட வரைபட அனுமதி எண்  
B/S.No. 189/27-2017  
ஒப்பளிக்கப்பட்டது  
இவ்வலுவலகக் கடித வன்.பெ.பி.பி.35/1  
நாள் 20-11-2017...  
சென்னை-600 033

OWNER'S SIGNATURE

M. PUNITHAN, B.Sc., M.I.E  
Structural Engineer  
License Surveyor (Class-II) No 2007  
52/141, Flat C2, PJA Apartment,  
East Vanniar Street,  
West K.K. Nagar, Chennai-600 078

SIGNATURE OF LICENSED SURVEYOR