

TYPE	DESCRIPTION	SIZE
MD	DOOR	1.52 x 2.13
D1	DOOR	1.00 x 2.13
D2	DOOR	0.90 x 2.13
D3	DOOR	0.76 x 2.13
W1	WINDOW	1.83 x 1.37
W2	WINDOW	1.22 x 1.37
V1	VENTILATOR	1.83 x 0.90
V2	VENTILATOR	0.91 x 0.90

- SPECIFICATIONS**
- R.C.C FOOTING & COLUMN IN CONCRETE M25
  - SUPER STRUCTURE BRICKWORK SET IN CM 1:5
  - R.C.C M25 FOR LINTELS BEAMS AS LABS
  - P.C.C 1:4:8 FOR FLOOR LEVELLING COURSE
  - P.C.C 1:5:10 IN BASEMENT FOR FOUNDATION
  - JOINERY WITH T.W GLAZED DOORS & T.W GLAZED WINDOWS & VENTILATORS
  - 3 COATS OF CEMENT PAINT TO INSIDE & OUT SIDE WALLS
  - 2 COATS OF ENAMEL PAINTS OVER ONE COAT OF PRIMER FOR JOINERY, GRILL WORK, ETC
  - WEATHERING COURSE OVER ROOF SLAB 3" THICK WITH BRICK JELLY LIME CONCRETE AND ONE LAYER OF PRESSED TILES ON TOP

AREA STATEMENTS	Sq.M
PLOT AREA AS PER DOCUMENT	863.97
PLOT AREA AS PER PATTA	864.00
	F.S.I
GROUND FLOOR AREA	188.45
FIRST FLOOR AREA	352.67
SECOND FLOOR AREA	387.21
THIRD FLOOR AREA	387.21
FOURTH FLOOR AREA	387.21
TOTAL AREA	1712.75

F.S.I - 1.982

- PARKING STATEMENTS**
- CAR PARKING REQUIRED - 15 Nos.
  - CAR PARKING PROVIDED - 15 Nos.
  - TWO WHEELER PARKING REQUIRED - 58 Nos.
  - TWO WHEELER PARKING PROVIDED - 58 Nos.

- CAR PARKING FOR DIFFERENTLY ABLED
- TWO WHEELER PARKING FOR DIFFERENTLY ABLED

PLAN SHOWING THE PROPOSED OFFICE BUILDING AT DOOR NO.79 (OLD NO.59) BAZULLAH ROAD, T.NAGAR, CHENNAI - 600017, COMPRISED IN T.S NO.8831/1 & 6831/2, BLOCK NO.108A OF T.NAGAR VILLAGE, MAMBALAM - GUNDIRY TALUK IN GREATER CHENNAI CORPORATION DIVISION NO.136. ZONE - X.

SCALE: 1:100

- COLOUR INDEX**
- PROPOSED BOUNDARY
  - ROAD
  - SEWER LINE

APPLICANT'S SIGNATURE

STRUCTURAL ENGINEER

M.S. SATHYANARAYANA, B.E., M.Tech., M.I.E. Chartered Engineer, Structural Consultant, Licensed Surveyor, Class-I, 11-A, First Street, East Abiramapuram, Chennai - 600 004

ARCHITECT

R.SATHYANARAYANA, B.Arch, a.i.i.a.

R. SATHYANARAYANA, B.Arch, A.I.A. REGISTERED ARCHITECT COUNCIL OF ARCHITECTURE CA/85/9895 No.55 (OLD U-12) 4th MAIN ROAD, T.N.A NAGAR, CHENNAI-600 040

Planning Permission No. B/ NHRP/ 210/ M/ 2019

**APPROVED**










Subject to conditions mentioned in this office Letter No. SR/C/364/2019 Dated 18.10.2019

For Chief Planner  
 S. Veekata Ramanaiah  
 Non High Rise Buildings  
 Chennai Metropolitan Development Authority  
 Chennai-600 008.

This approval is valid only after Building Permit is issued by the concerned Local Body.

This Planning Permission issued under New Rule TNCDPR, 2019 is subject to final outcome of the W.P.(MD) No.8948 of 2019 and WMP (MD) Nos. 6912 & 6913 of 2019.

This Planning Permission as per the delegated powers given by Member Secretary, CMDA in Office Order No. 7/2019 dated 12.02.2019.

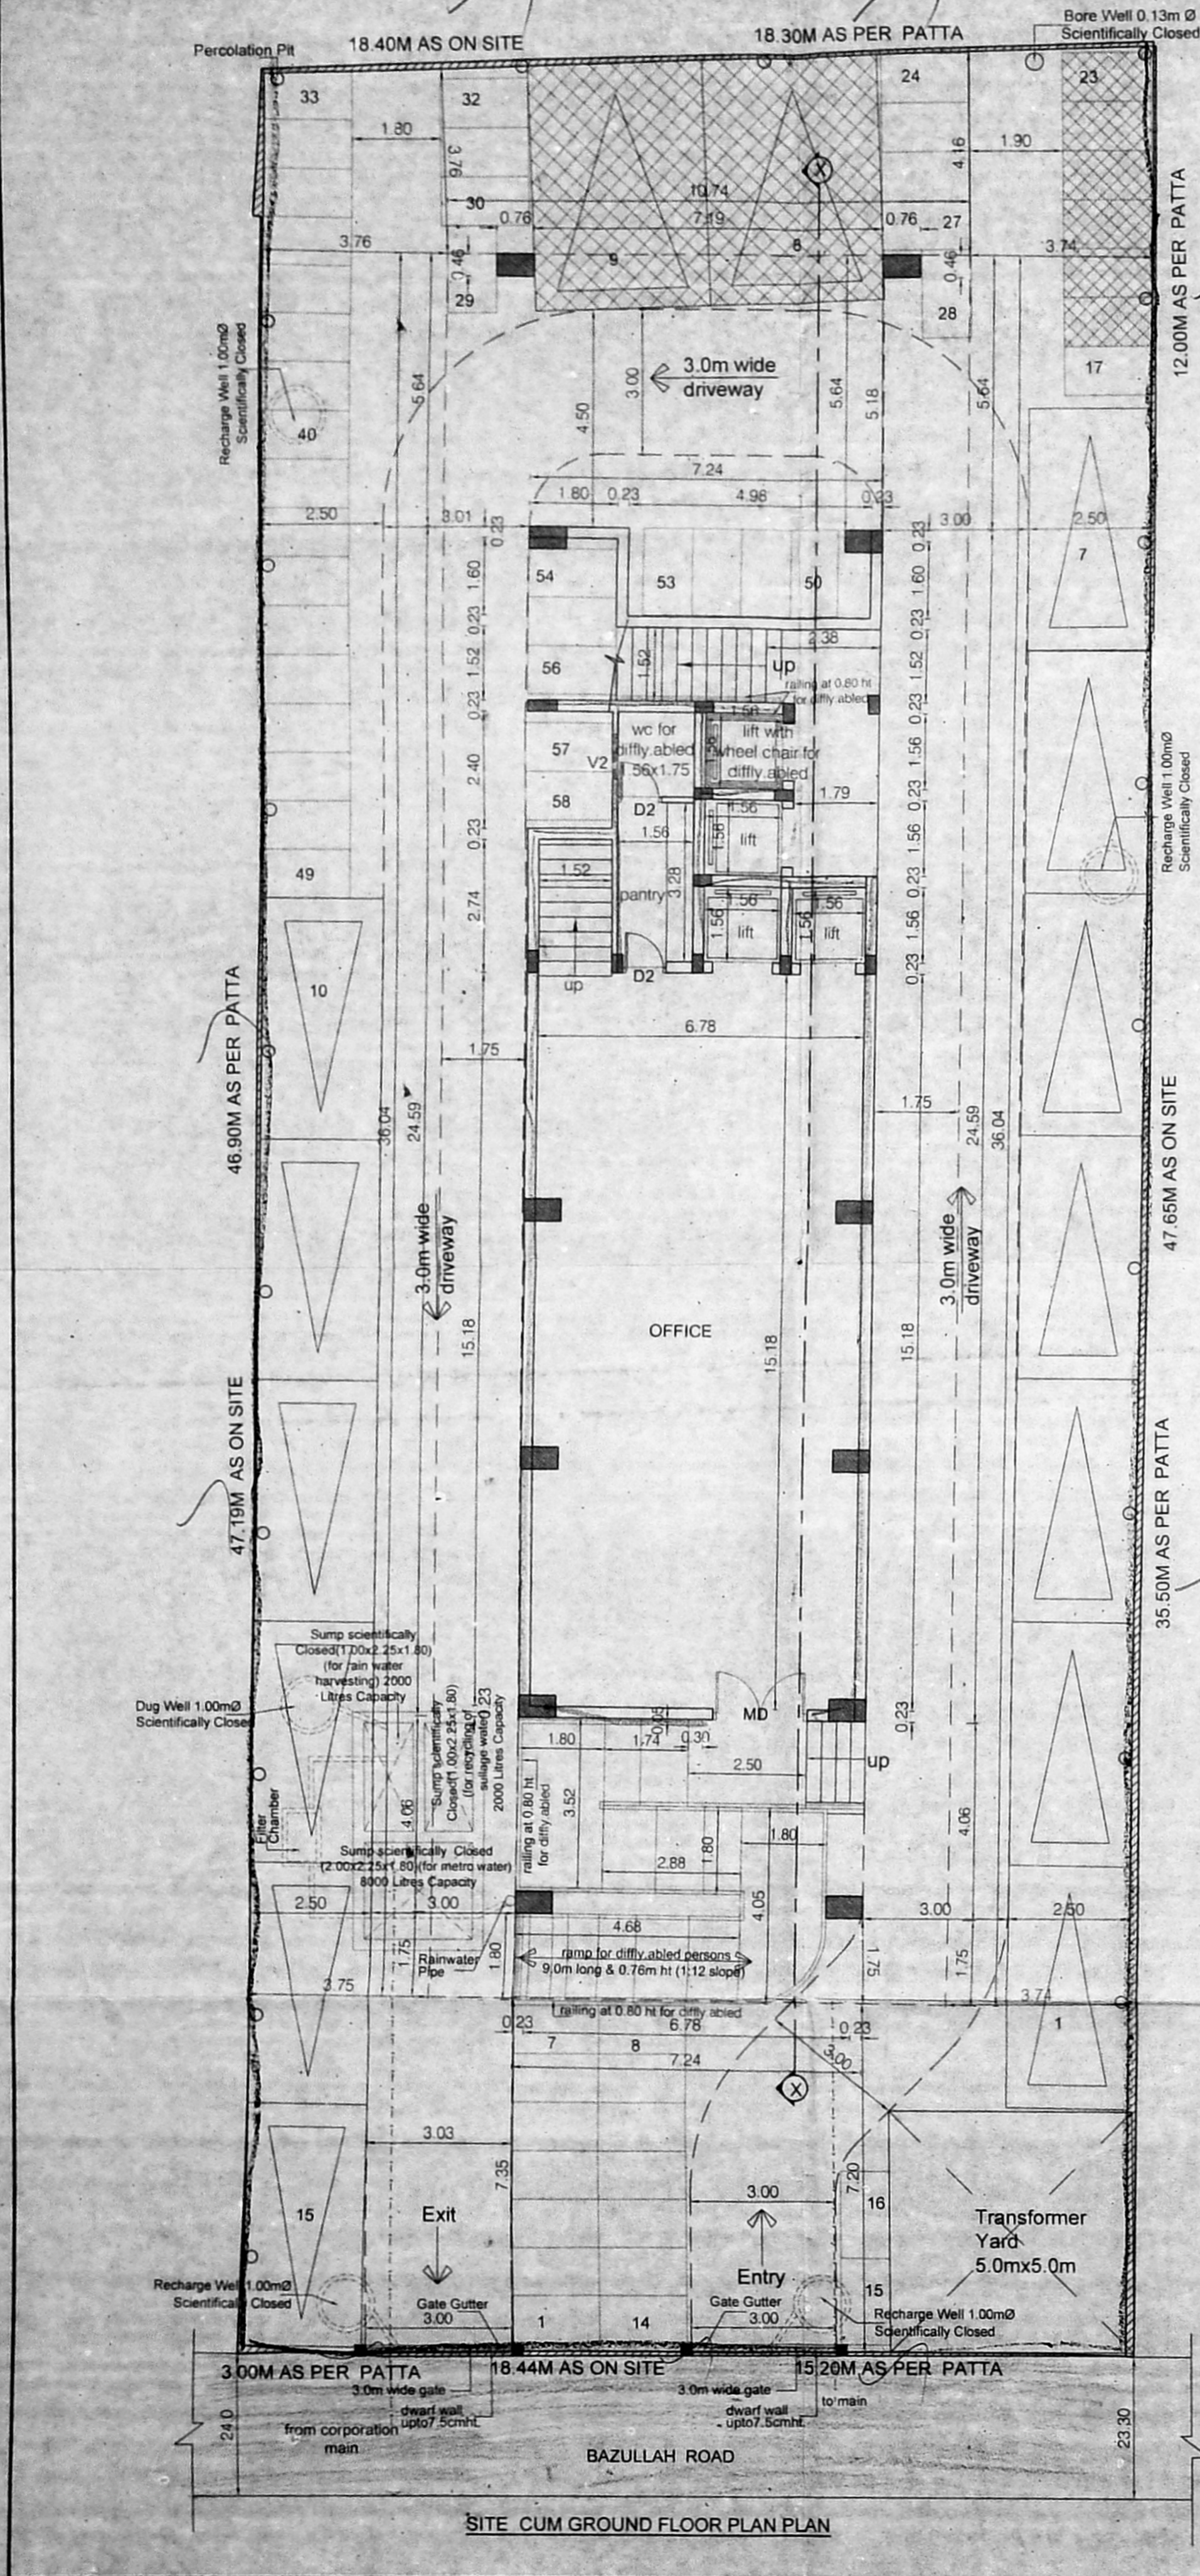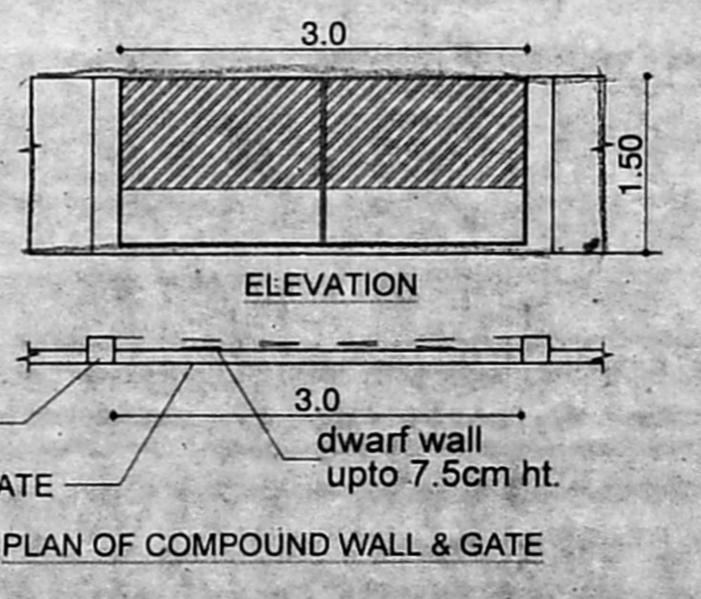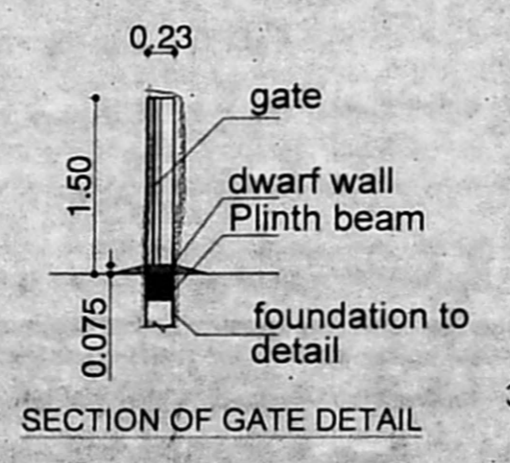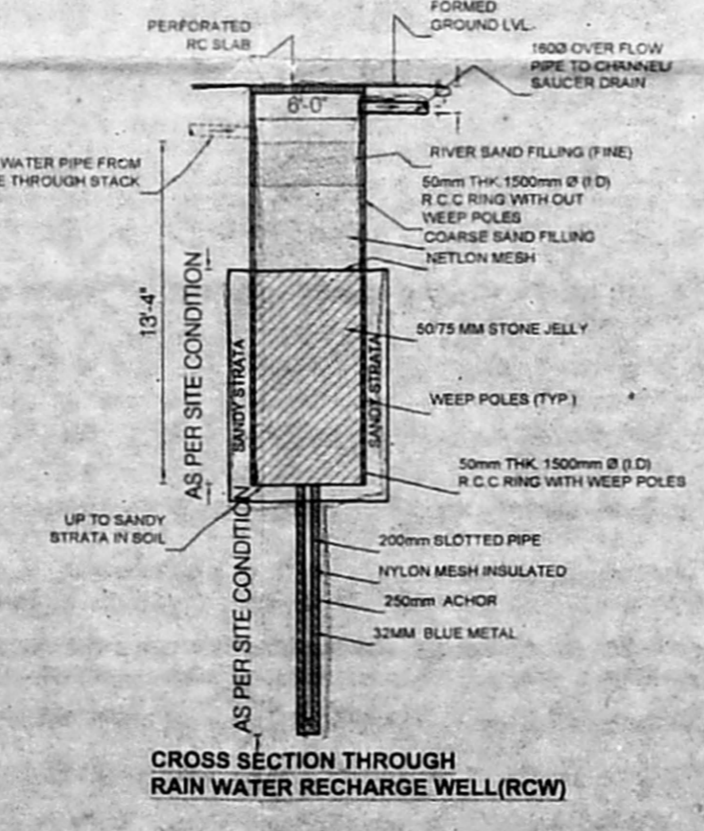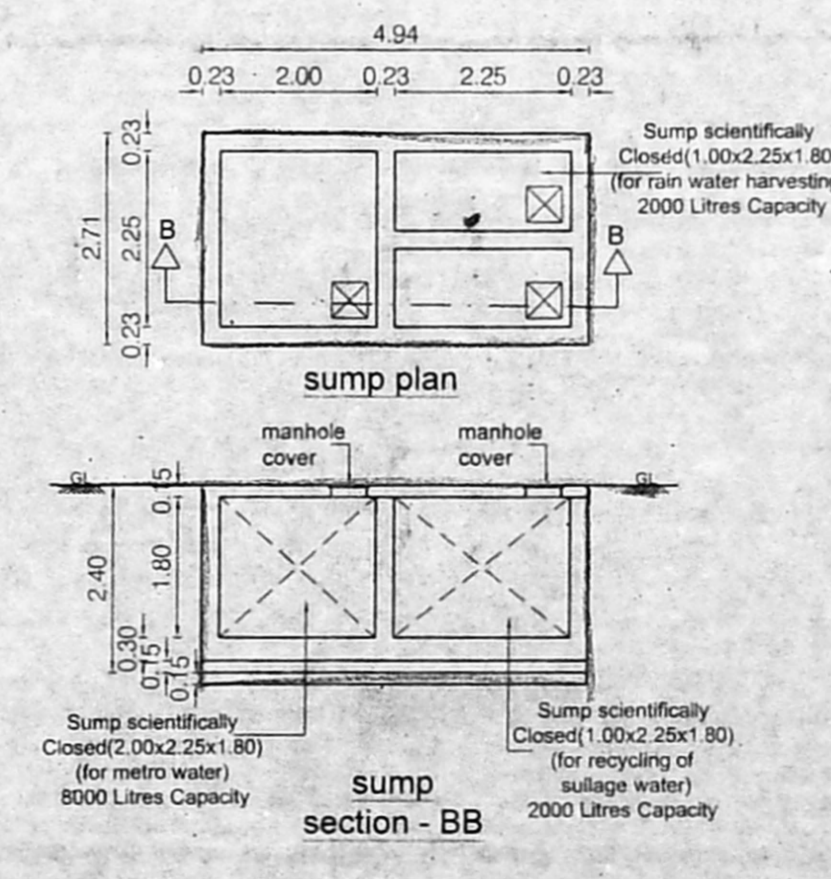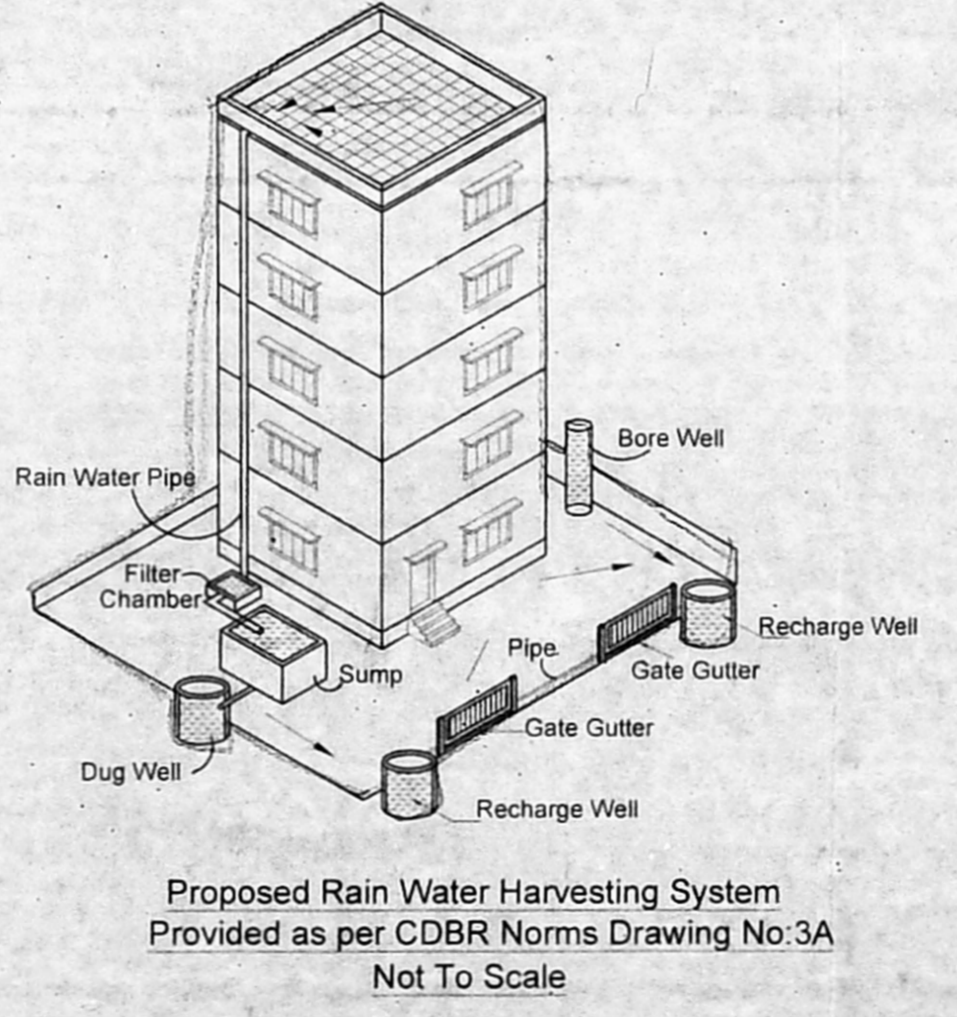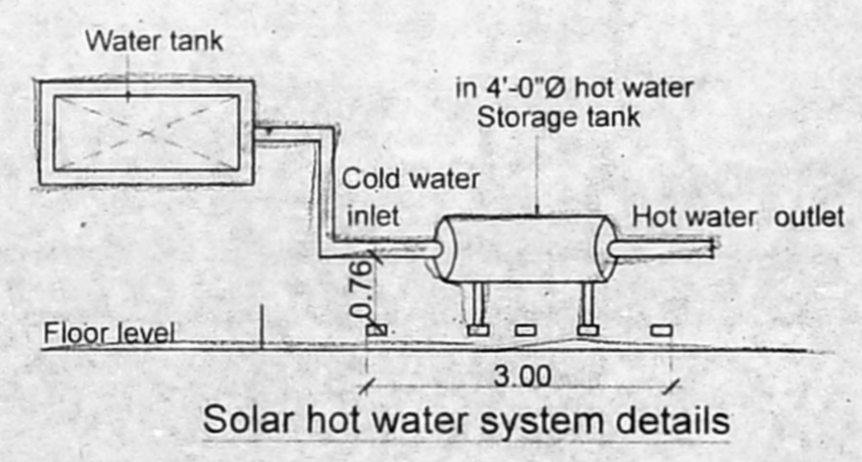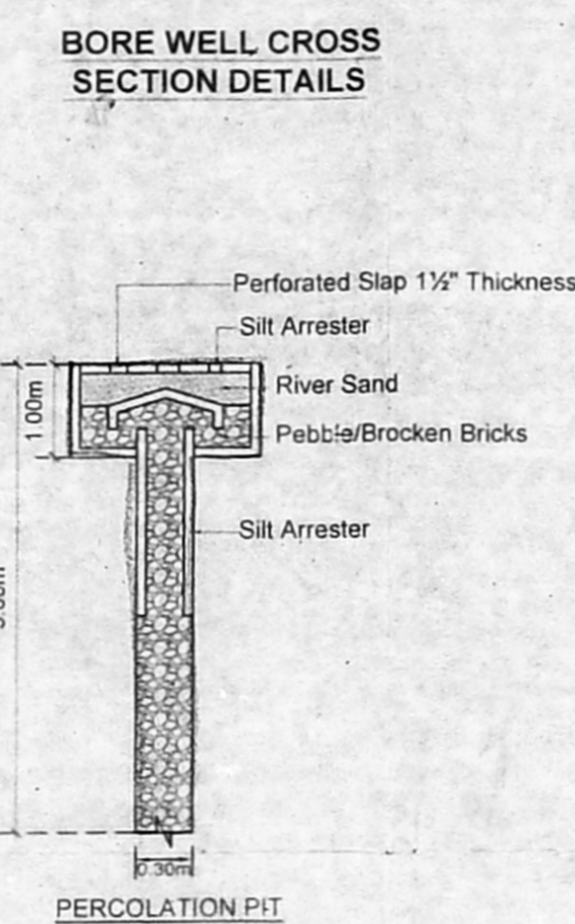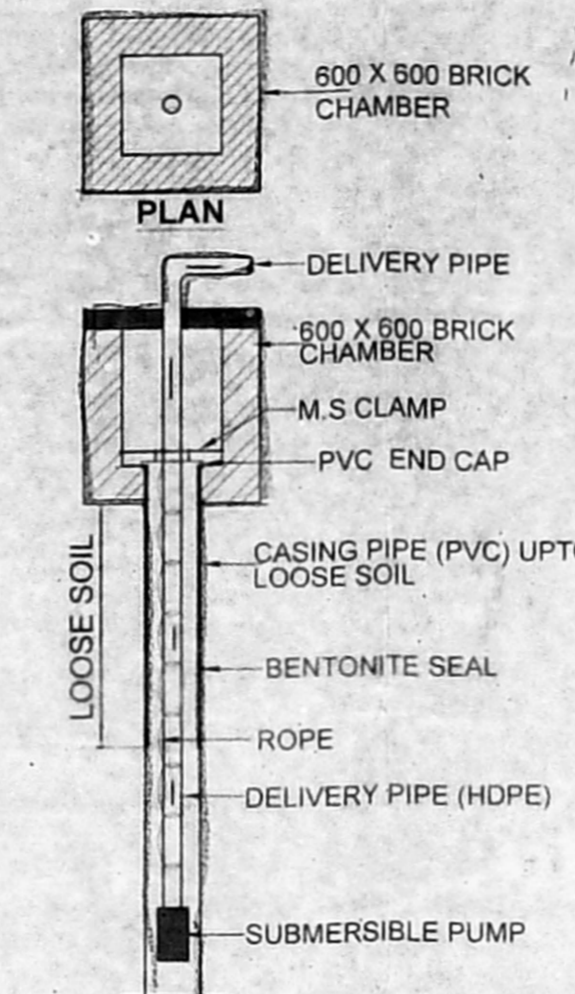

SITE CUM GROUND FLOOR PLAN PLAN



