
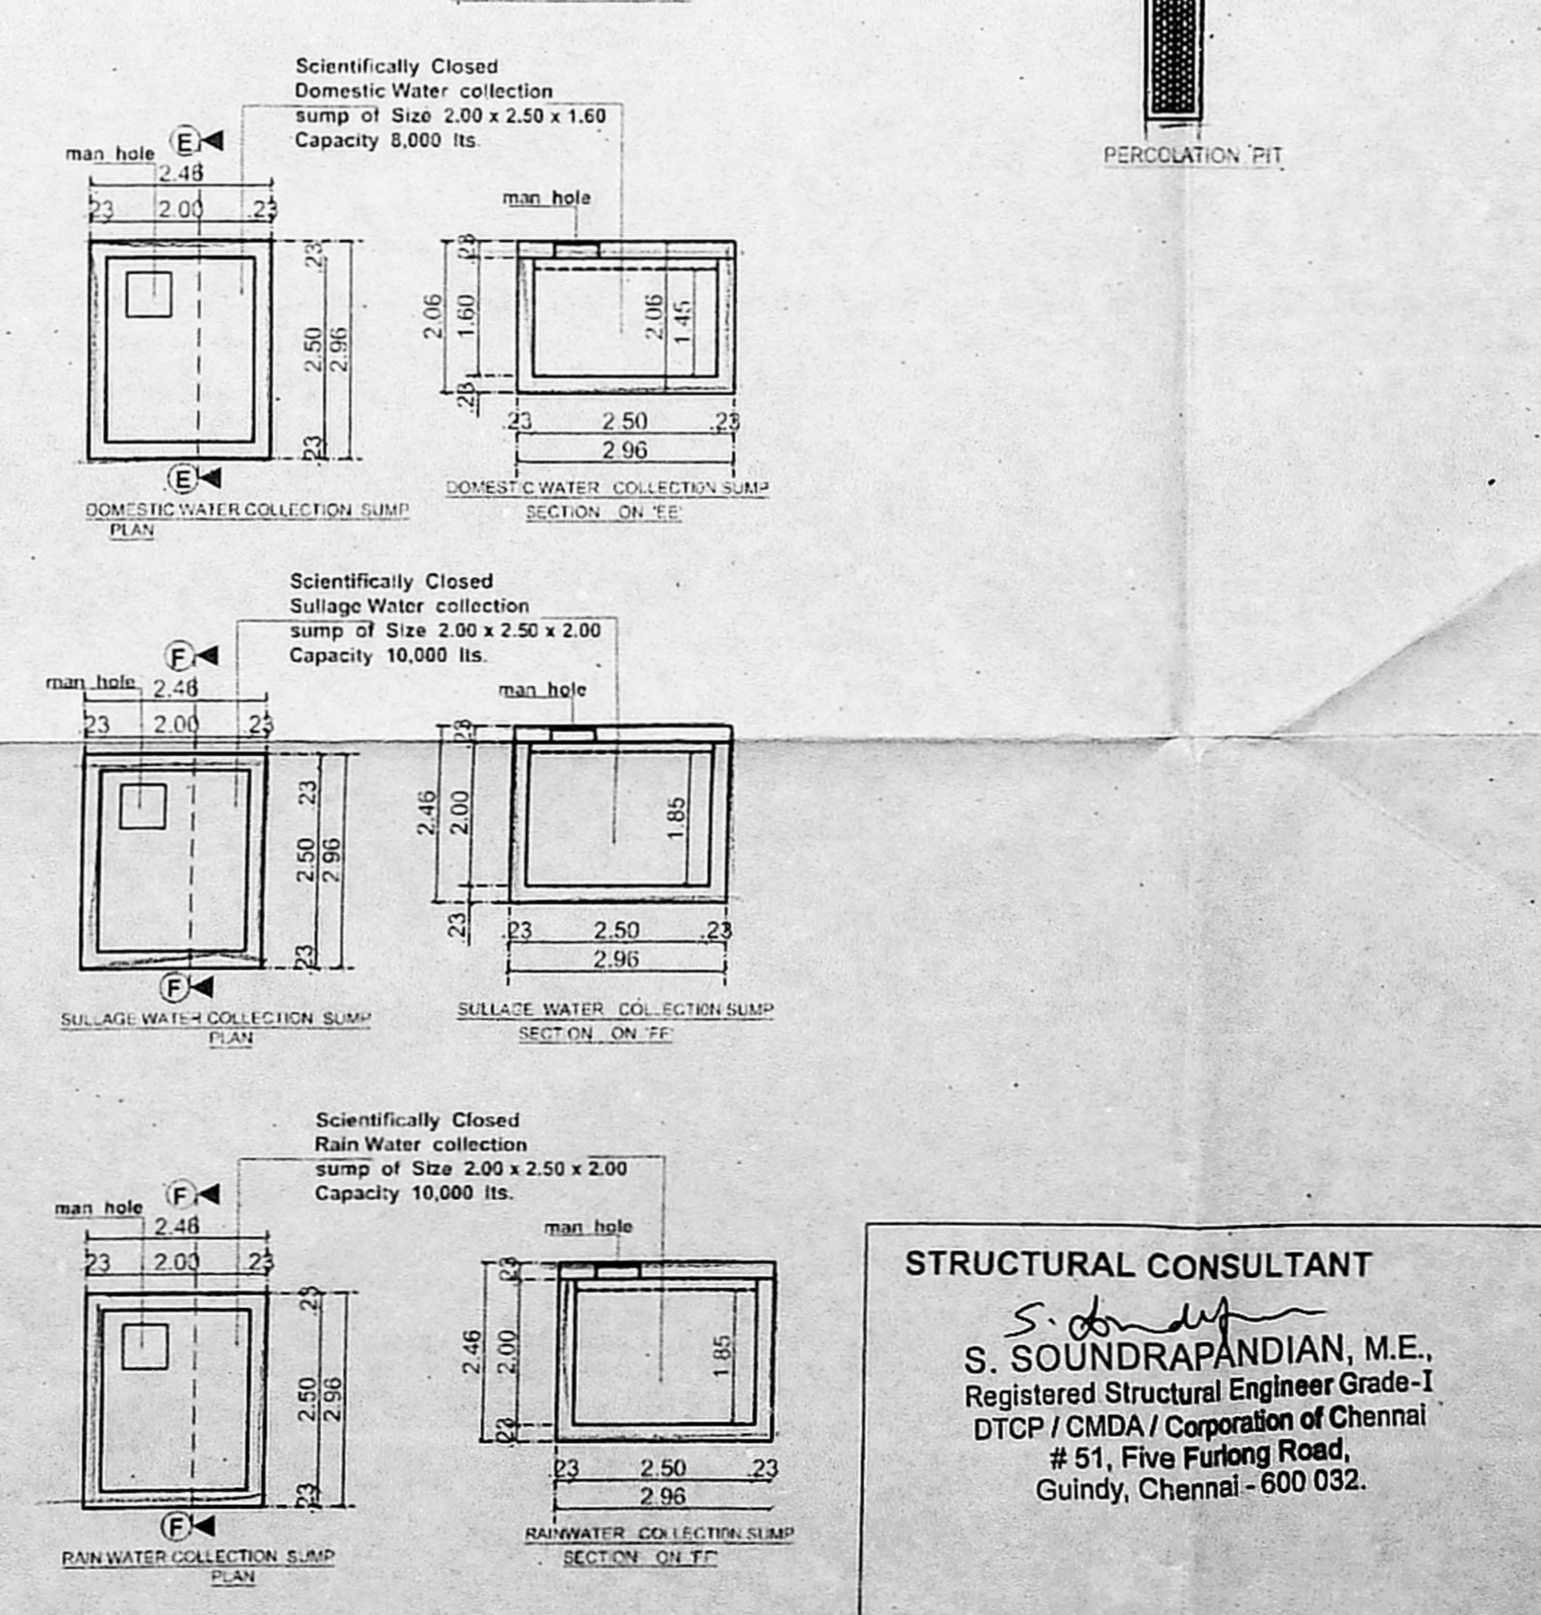
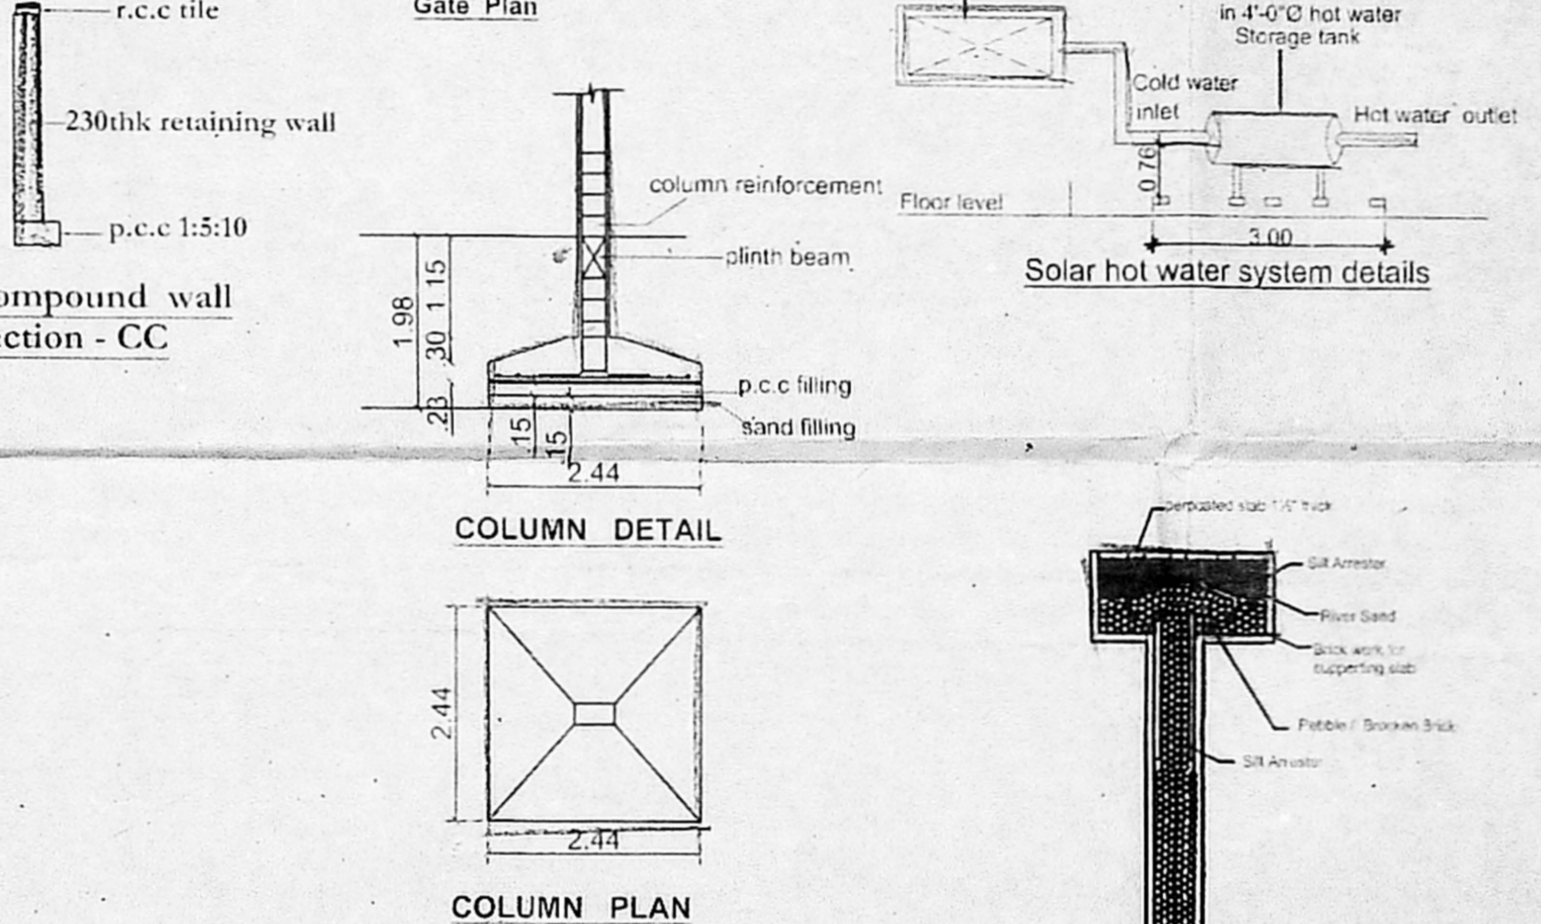
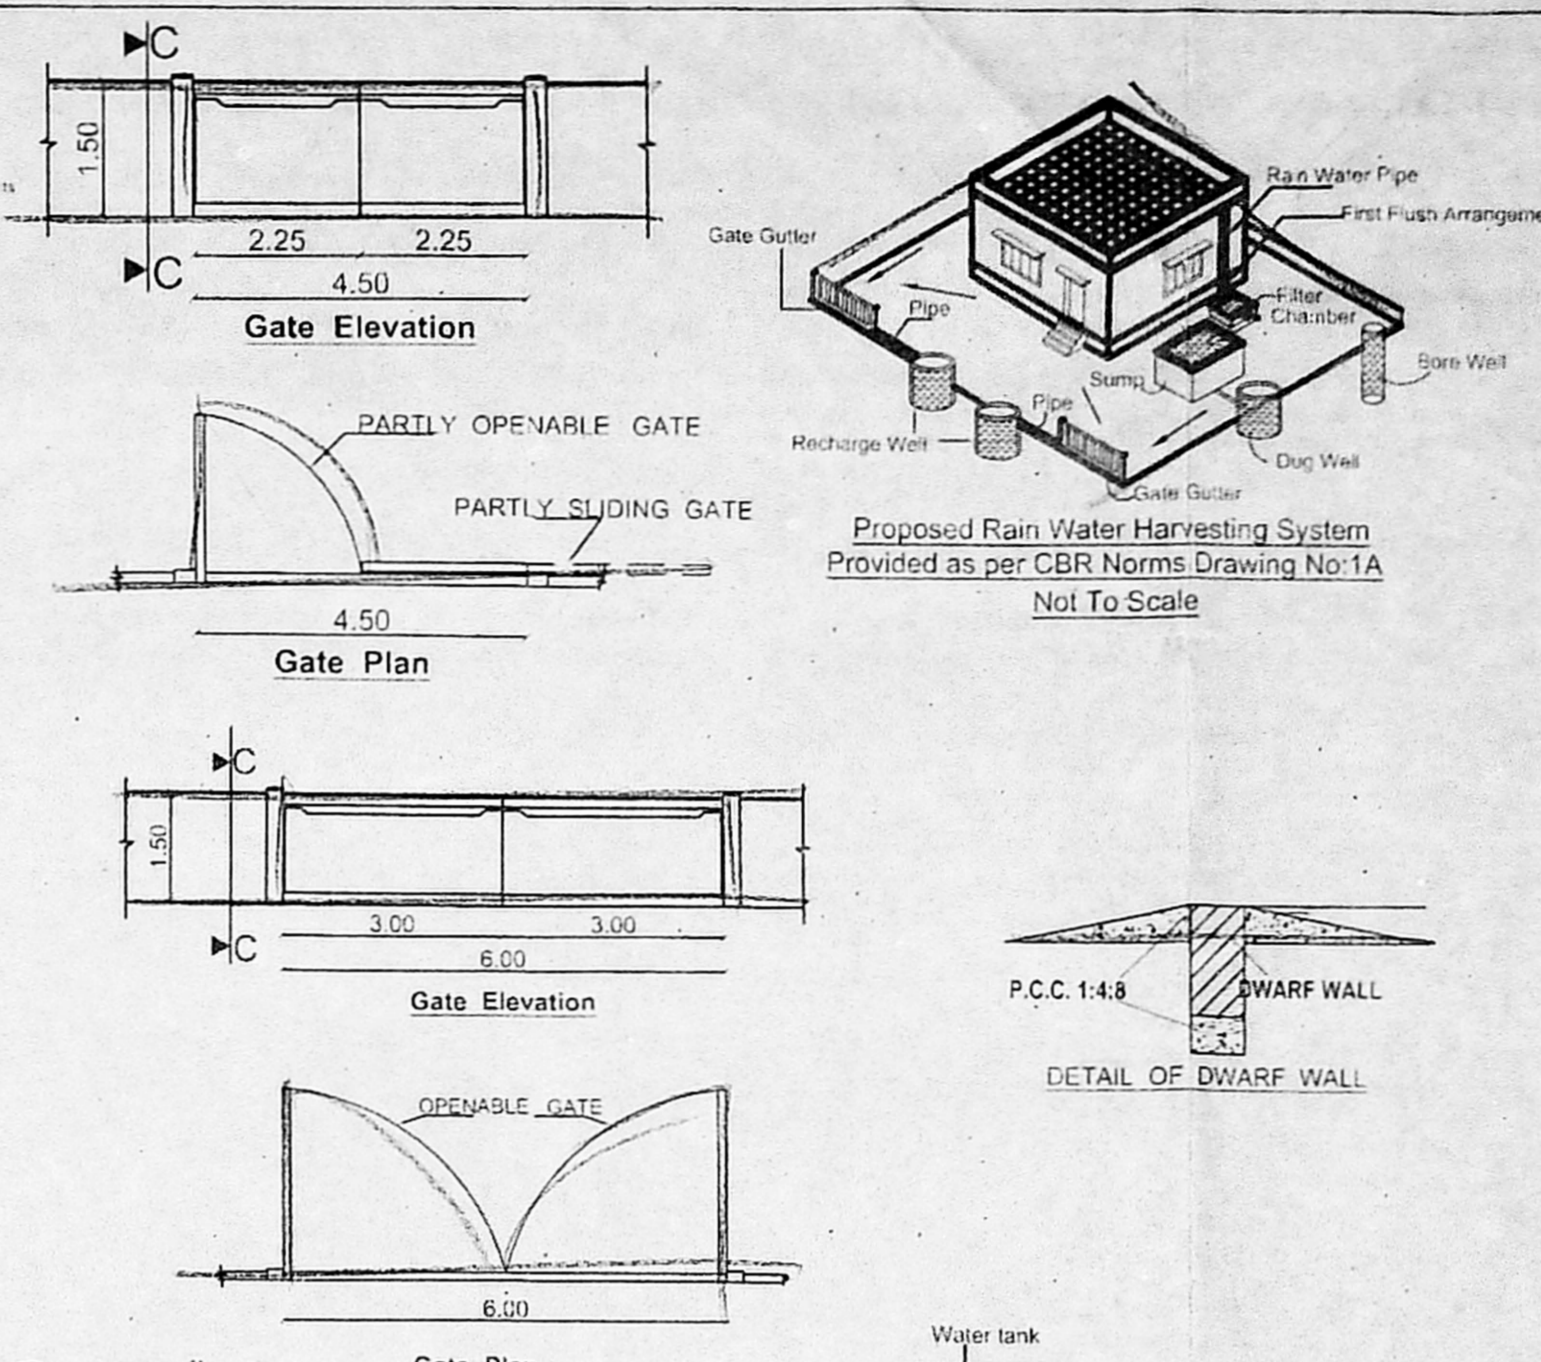
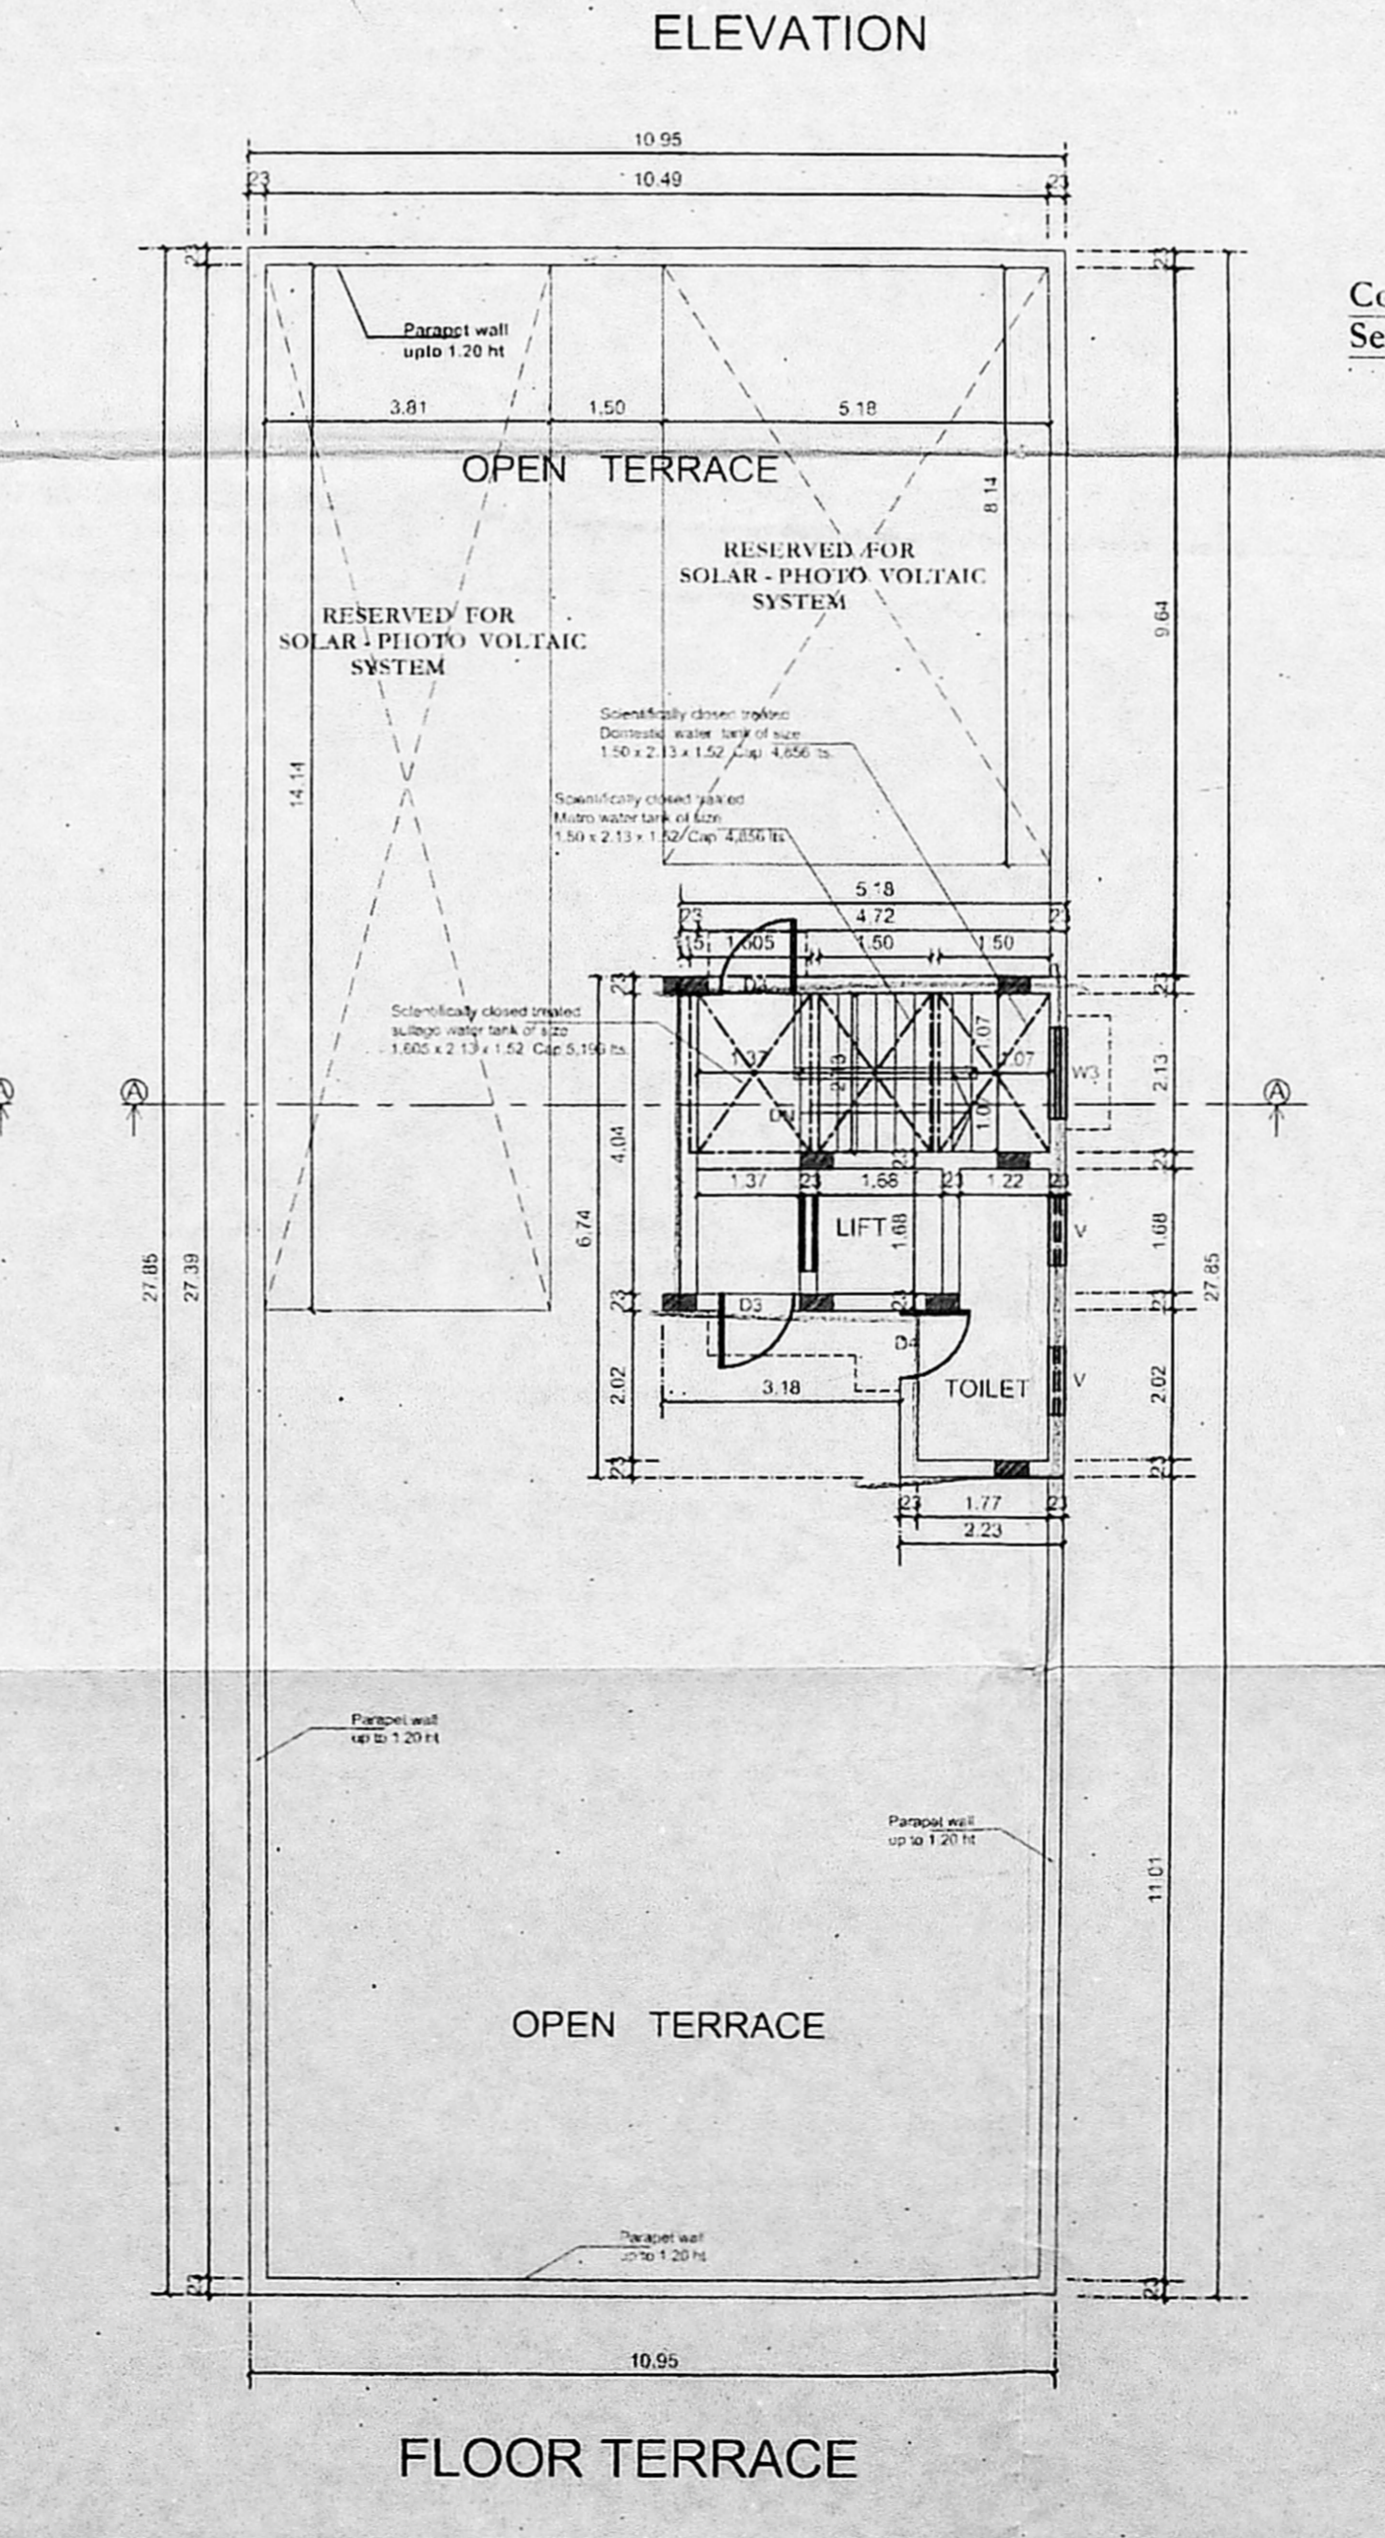
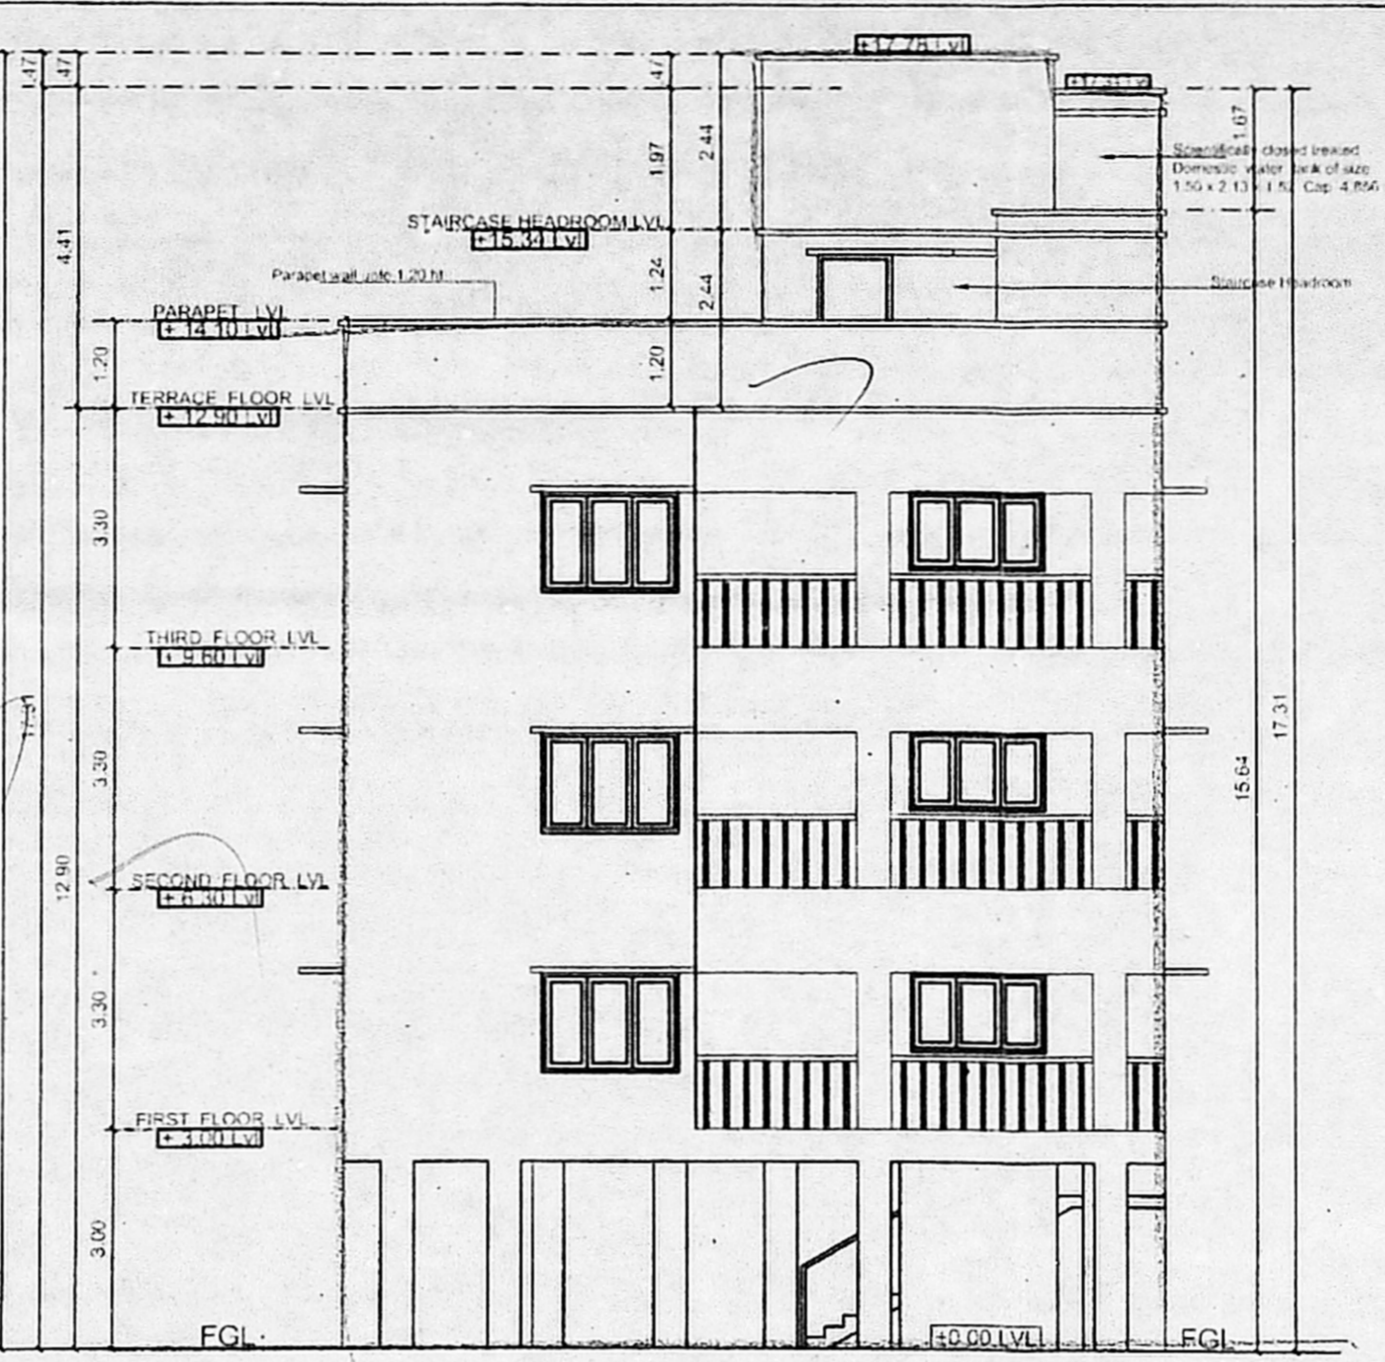
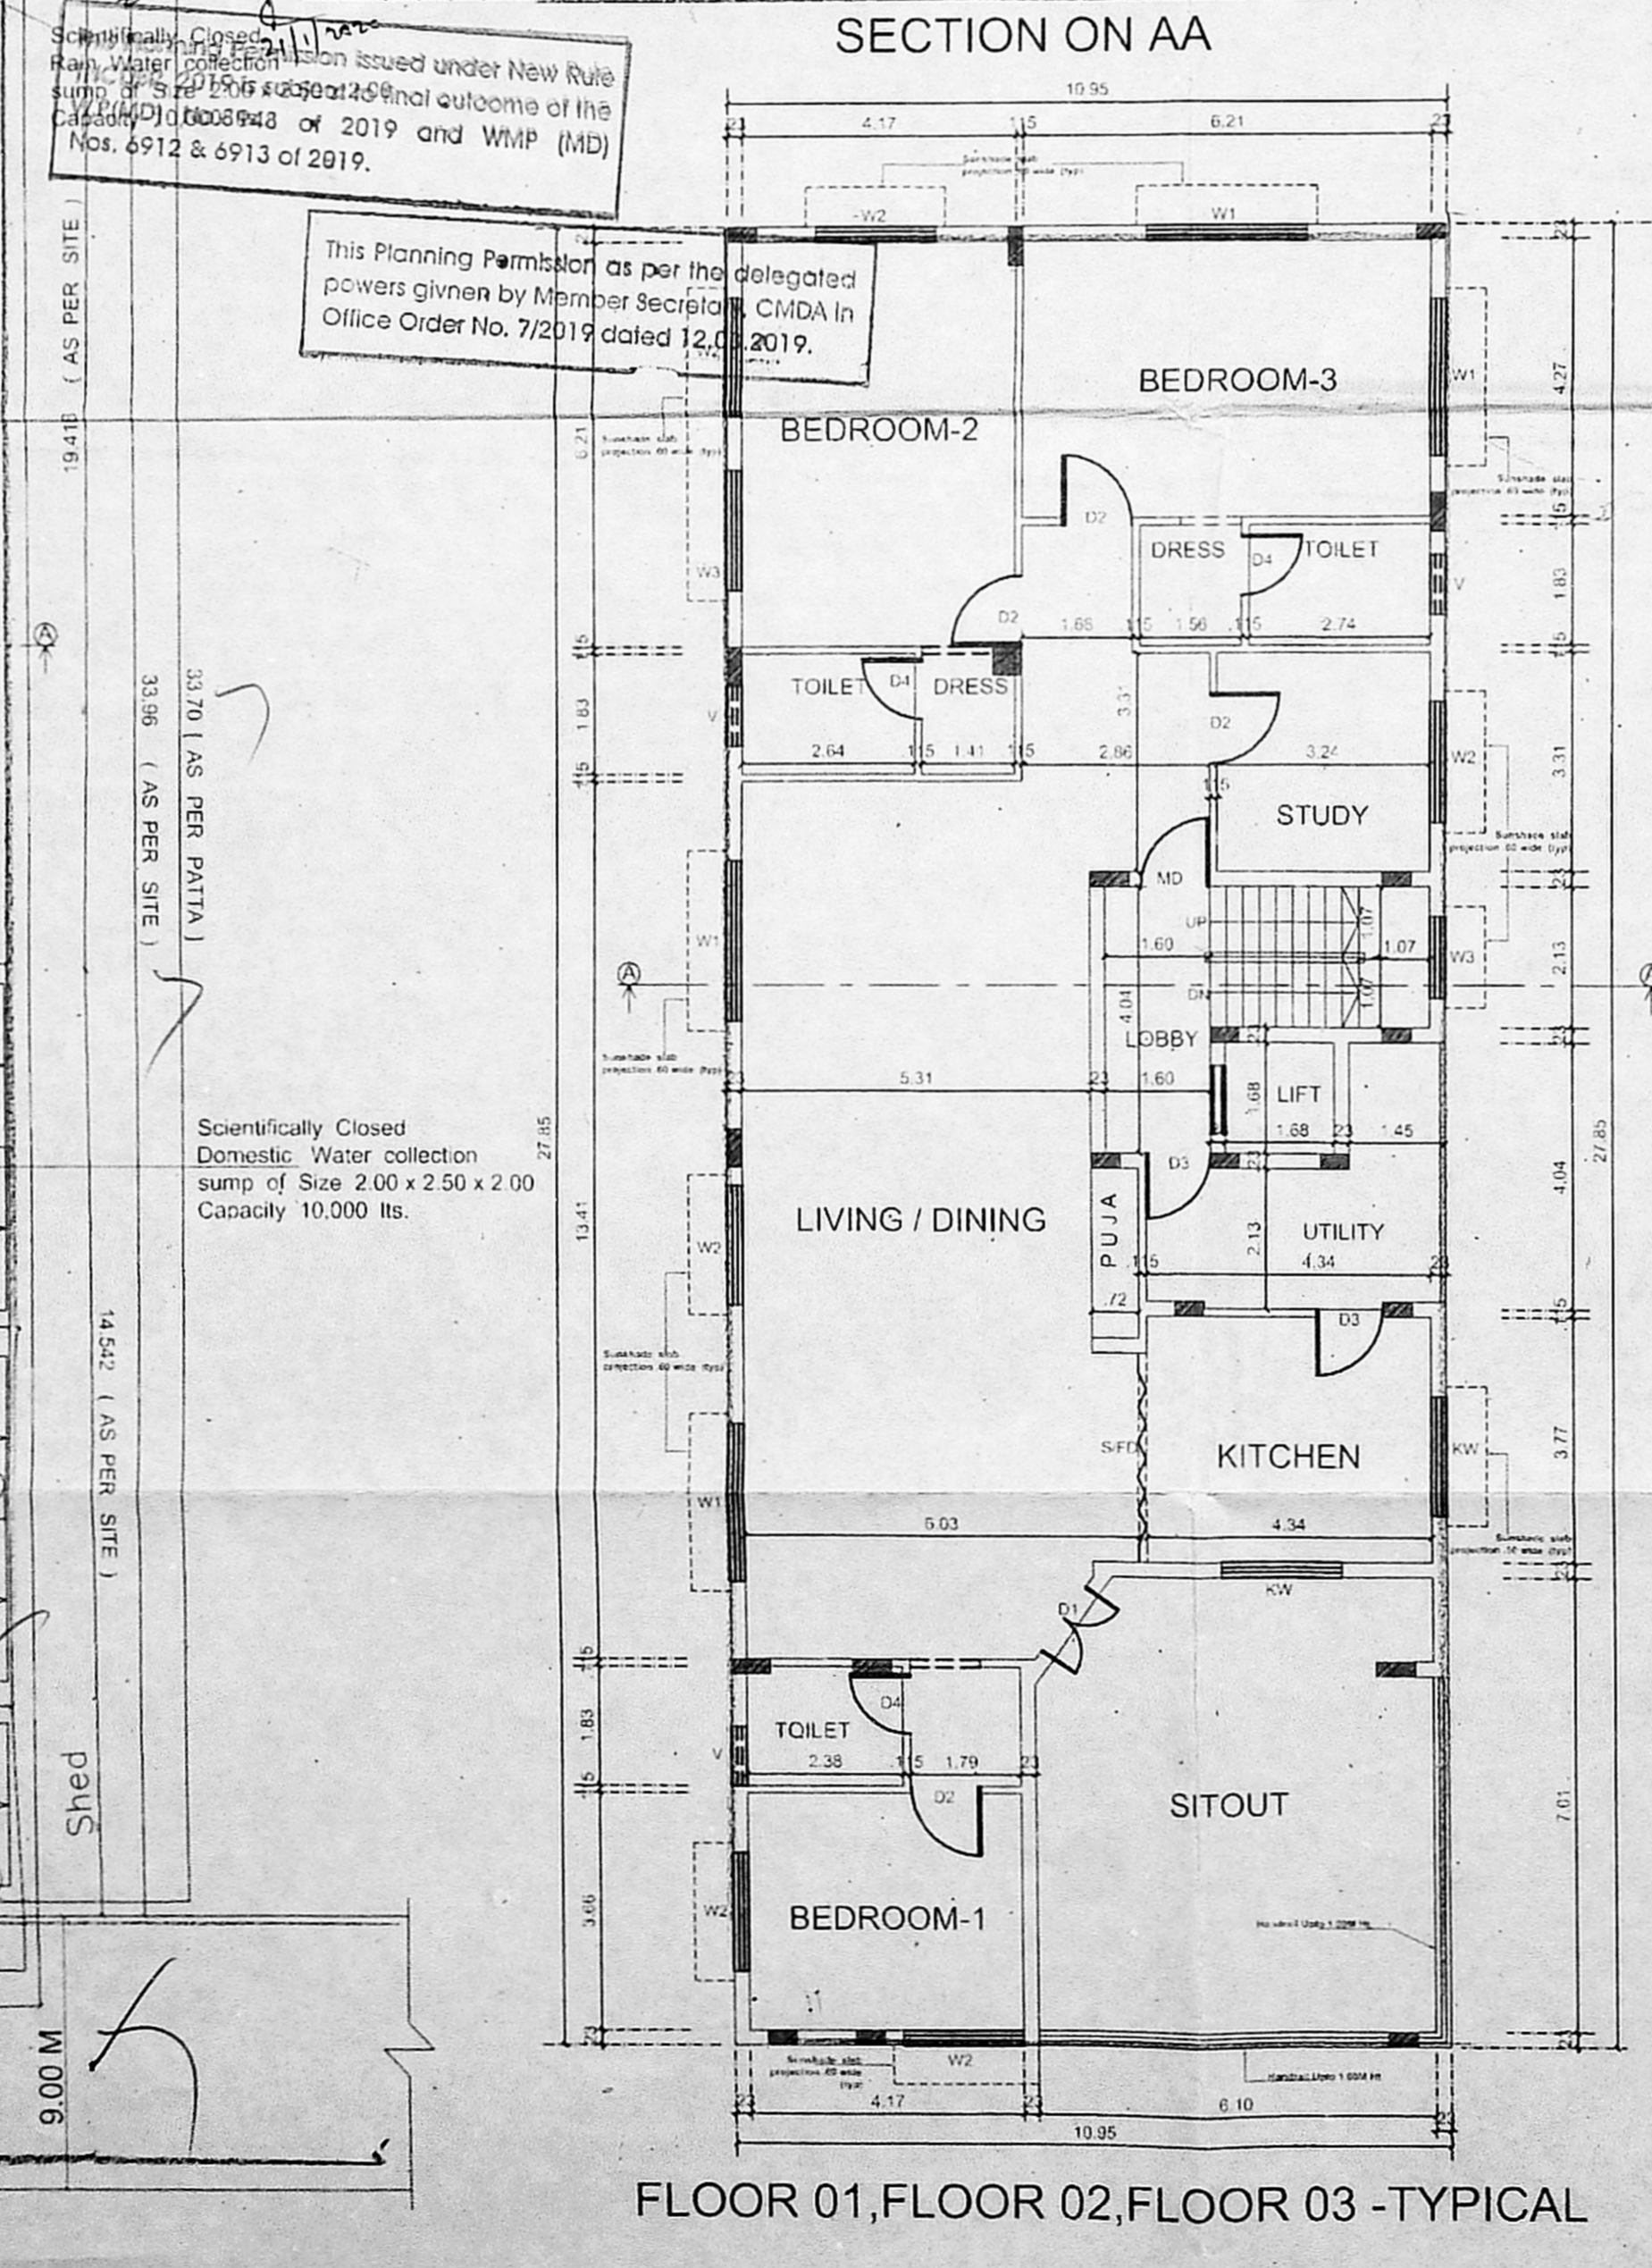
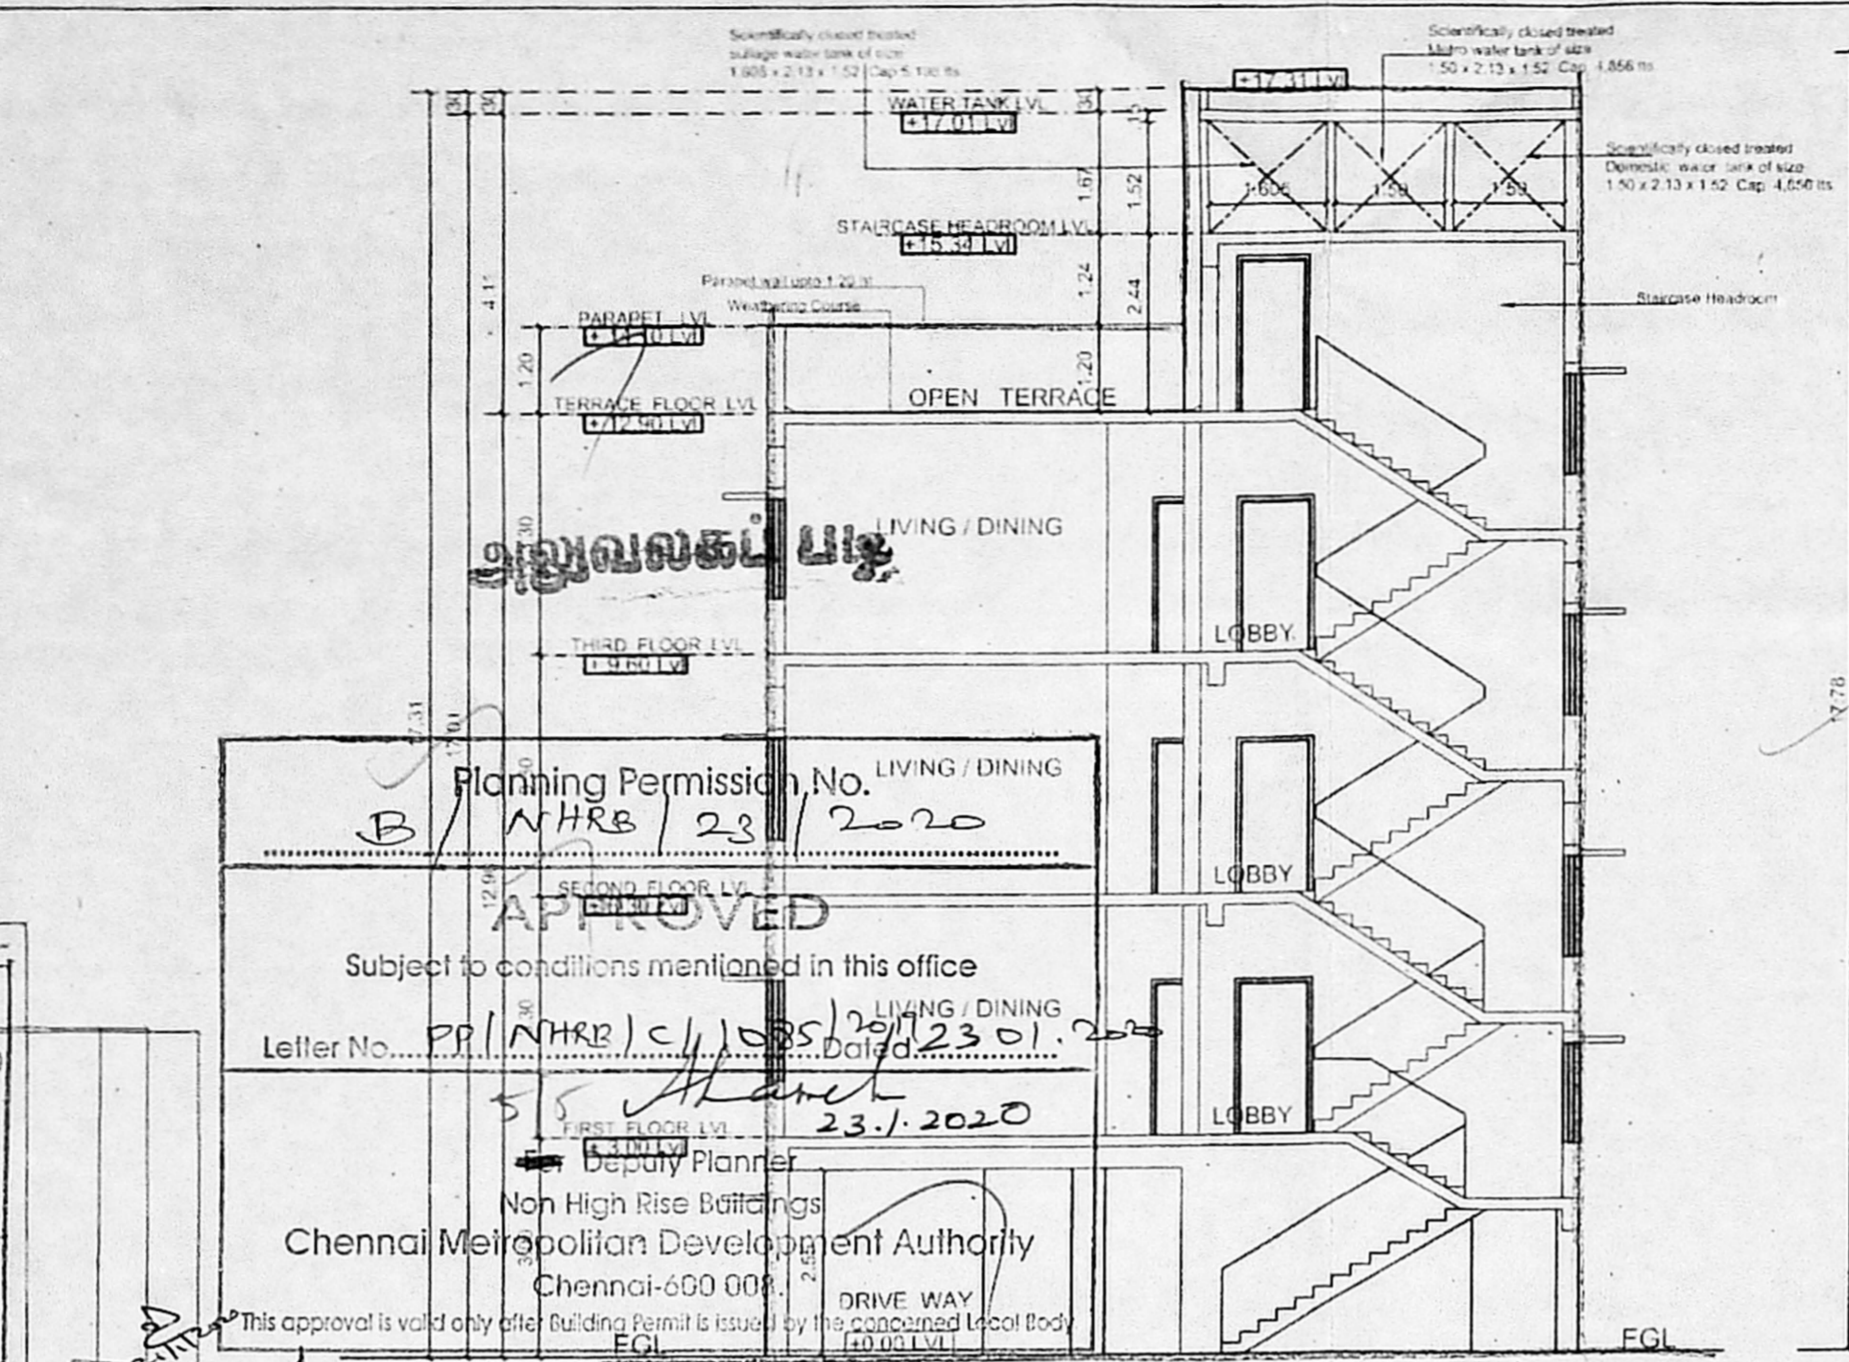


Scientifically Closed Treated Sullage Water collection sump of Size 2.00 x 2.50 x 2.00 Capacity 10,000 Its

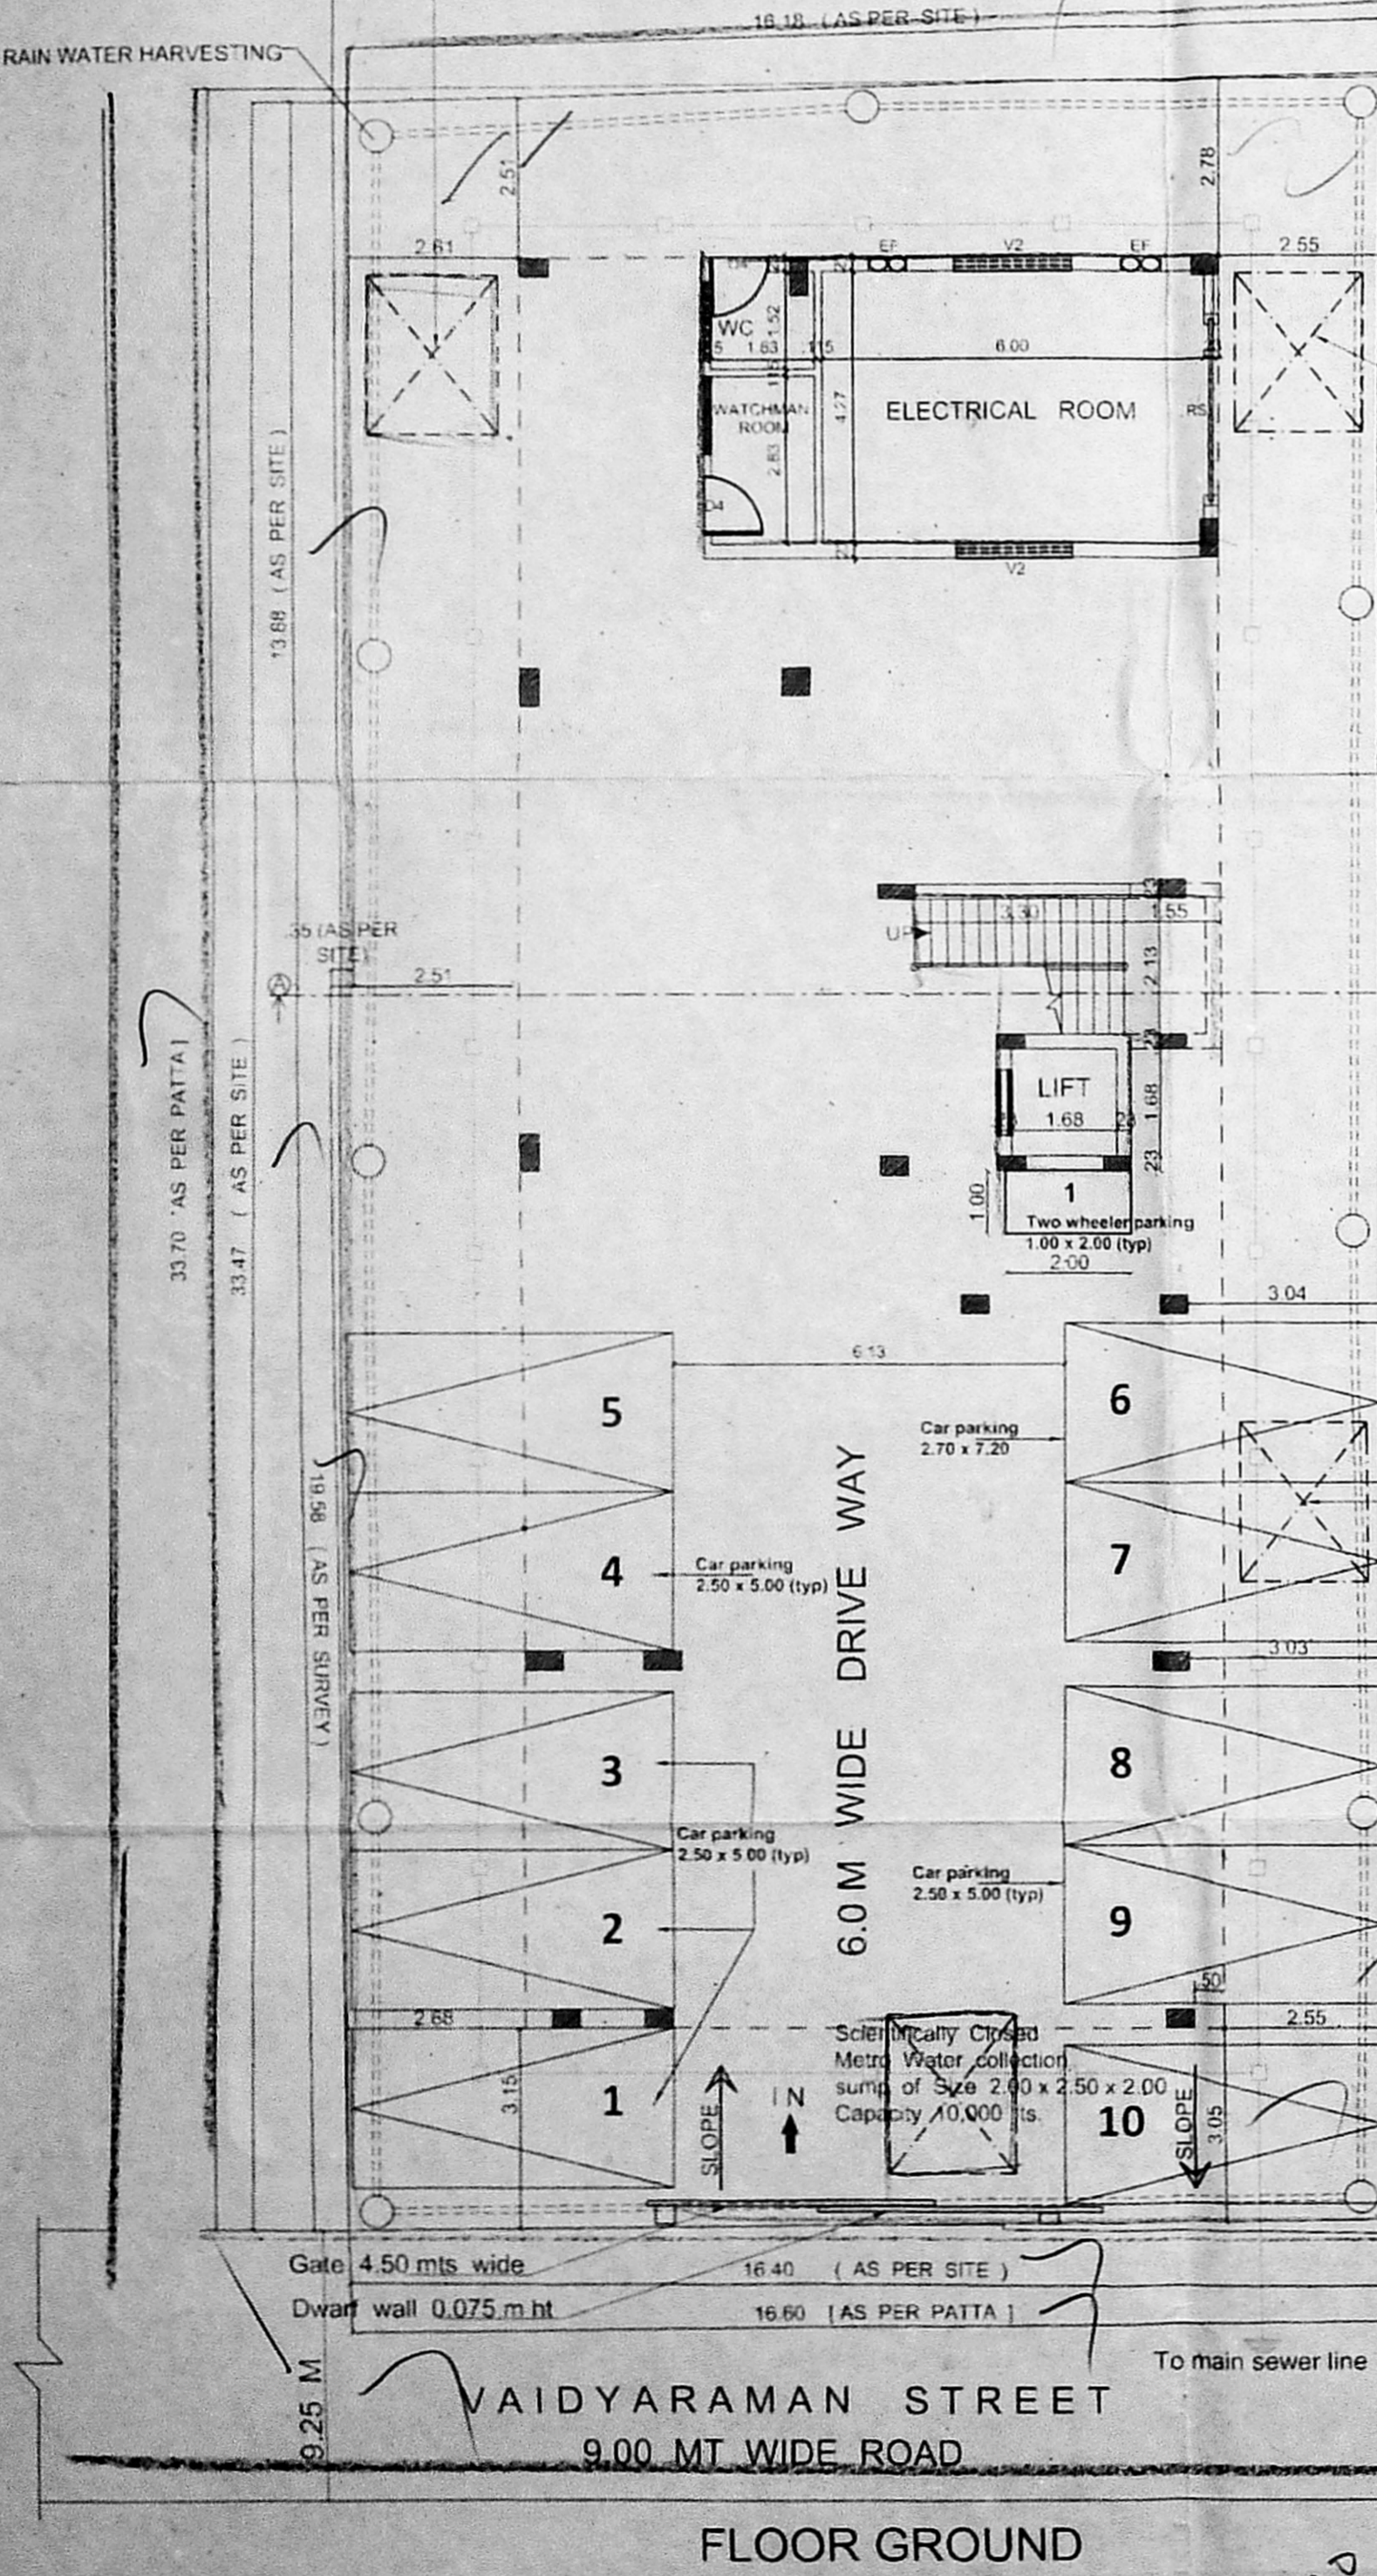


AREA STATEMENT

PLOT AREA (AS PER PATTA)	557.41 SQM
PLOT AREA (AS PER DOCUMENT)	557.41 SQM
AREA IN SQM	
STILT FLOOR	35.08
FIRST FLOOR	304.94
SECOND FLOOR	304.94
THIRD FLOOR	304.94
TOTAL	949.90
TOTAL BUILT UP AREA	949.90
F.S.I = 949.90 / 557.41	1.704
NO OF CAR PARKING	10 NOS

SCHEDULE OF JOINERY

RS	ROLLING SHUTTER	3.00 X 2.50
MD	MAIN DOOR	1.07 X 2.13
D	DOOR	1.83 X 2.13
D1	DOOR	1.22 X 2.13
D2	DOOR	1.07 X 2.13
D3	DOOR	1.00 X 2.13
D4	DOOR	0.91 X 2.13
S/FD	SLIDING FOLDING DOOR	3.20 X 2.13
W1	WINDOW	2.44 X 1.37
W2	WINDOW	1.83 X 1.37
W3	WINDOW	1.22 X 1.37
KW	KITCHEN WINDOW	1.83 X 1.07
V	VENTILATOR	0.91 X 0.91
V1	VENTILATOR	1.22 X 0.91
V2	VENTILATOR	1.83 X 0.91
EF	EXHAUST FAN (2 Nos)	0.61 X 0.61

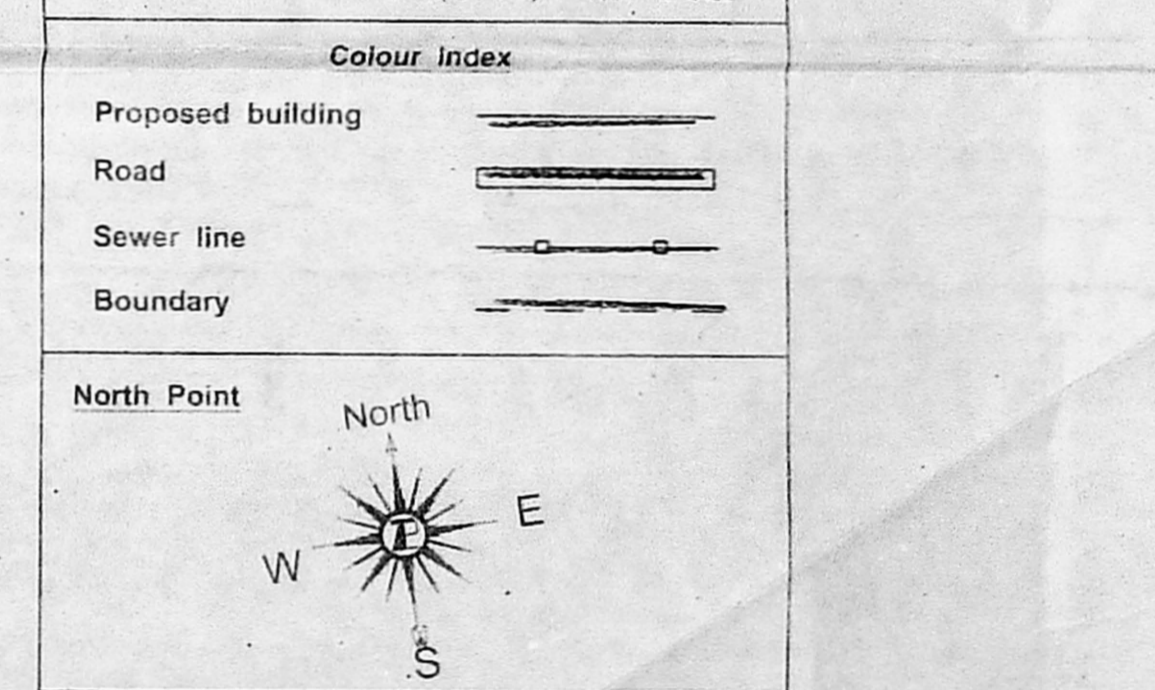

Drawn : AB Scale : 1 : 100
Date : 18.09.19 Sheet no : 1 of 1

Title :
PLAN SHOWING THE PROPOSED CONSTRUCTION OF STILT +3 FLOORS, RESIDENTIAL BUILDING WITH 3 DWELLING UNITS AT PLOT No. 62 PART OLD DOOR No:13, NEW DOOR No:35, VAIDYARAMAN STREET, T. NAGAR, COMPRISED IN R.S.NO 125/5, 125/6, 125/7, 125/8, 125/9, T.S.No.6645/1, BLOCK No.142 OF T NAGAR VILLAGE, CHENNAI - 600 017, GREATER CHENNAI CORPORATION, ZONE IX, DIVISION -117.

Architect:
R. BHASKAR, B.Arch., F.I.A
R.A.No: 649/2015, COA No: 13357
#7, Ammaniammal Street, Mandaveli, Chennai-600 028. Phone: 42022662/63

R. Bhaskar
No.7, Ammaniammal Street, Mandaveli, Chennai- 600 028
Ph: 044-42022662/63

OWNER / POWER AGENT

S. Soundrapandian, M.E.
Registered Structural Engineer Grade-I
DTCP / CMDA / Corporation of Chennai
51, Five Furlong Road, Guindy, Chennai - 600 032.