
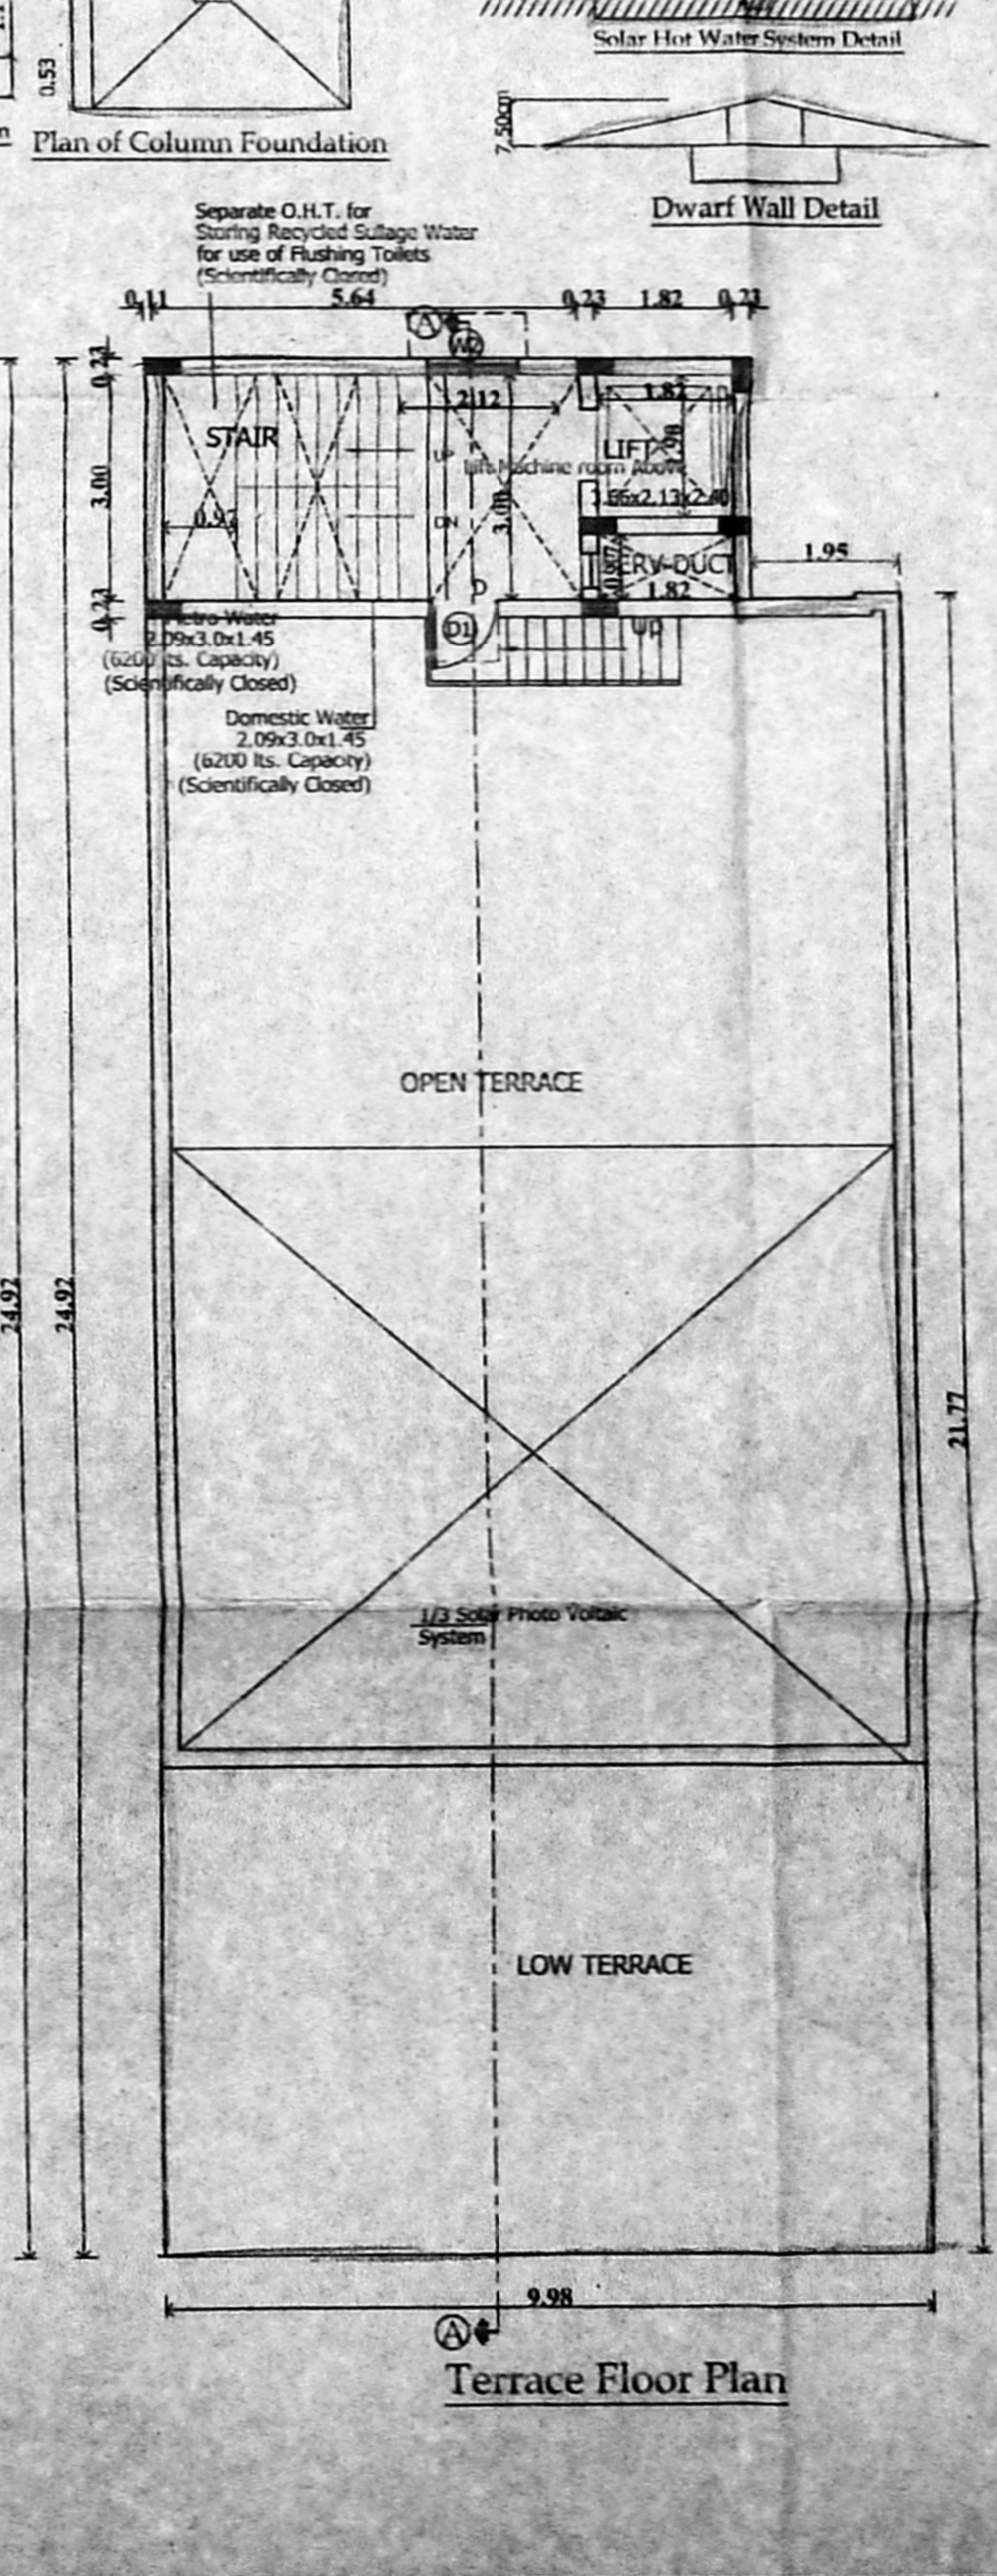
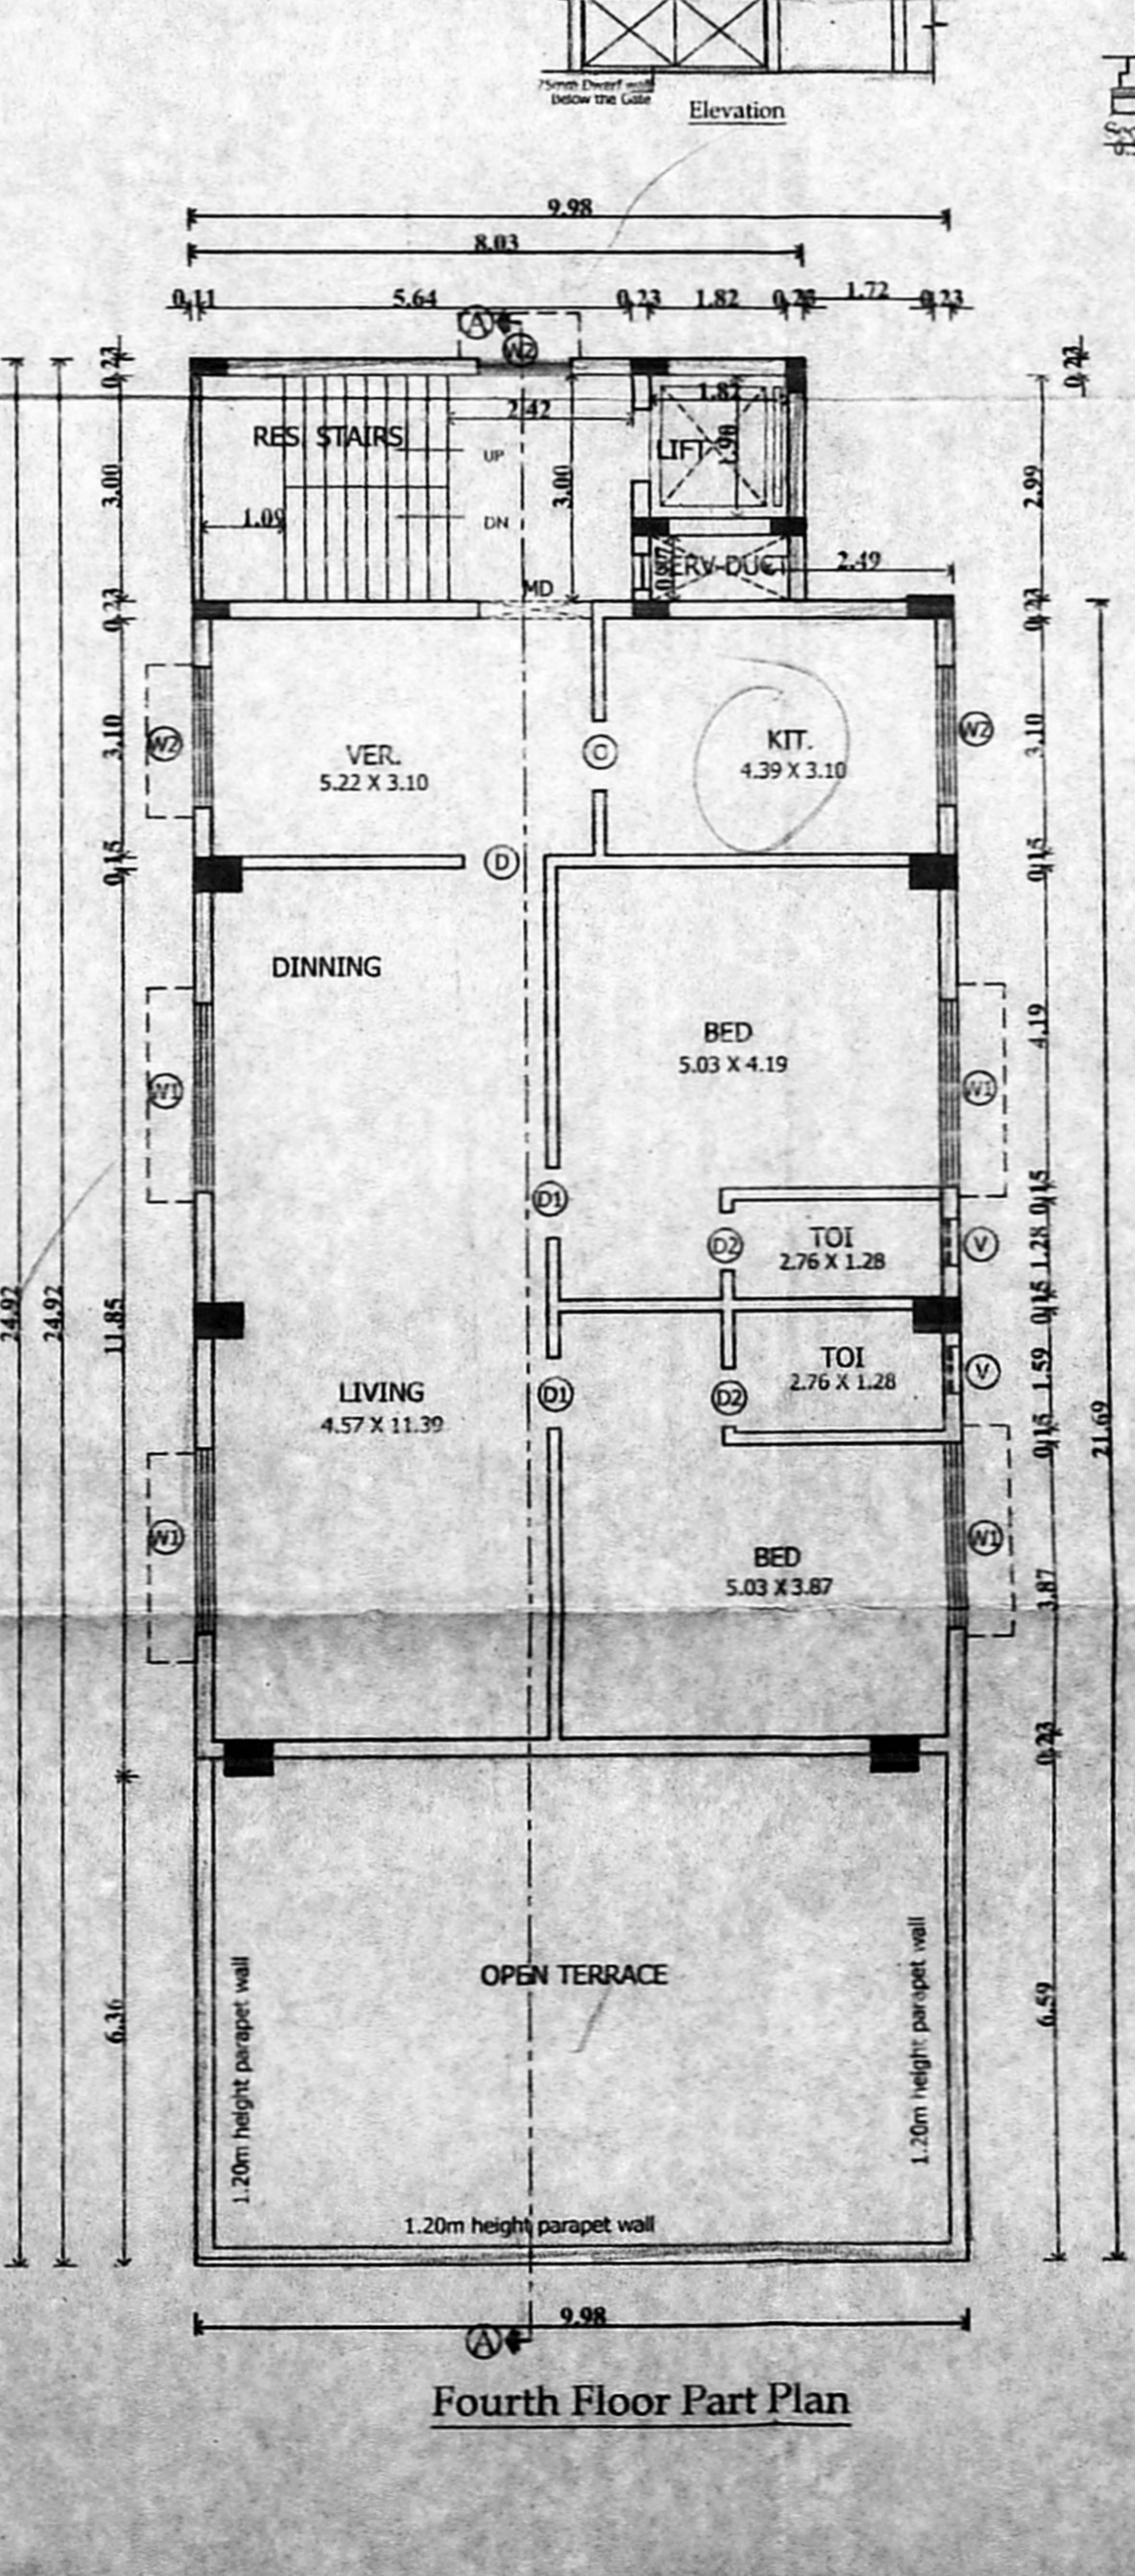
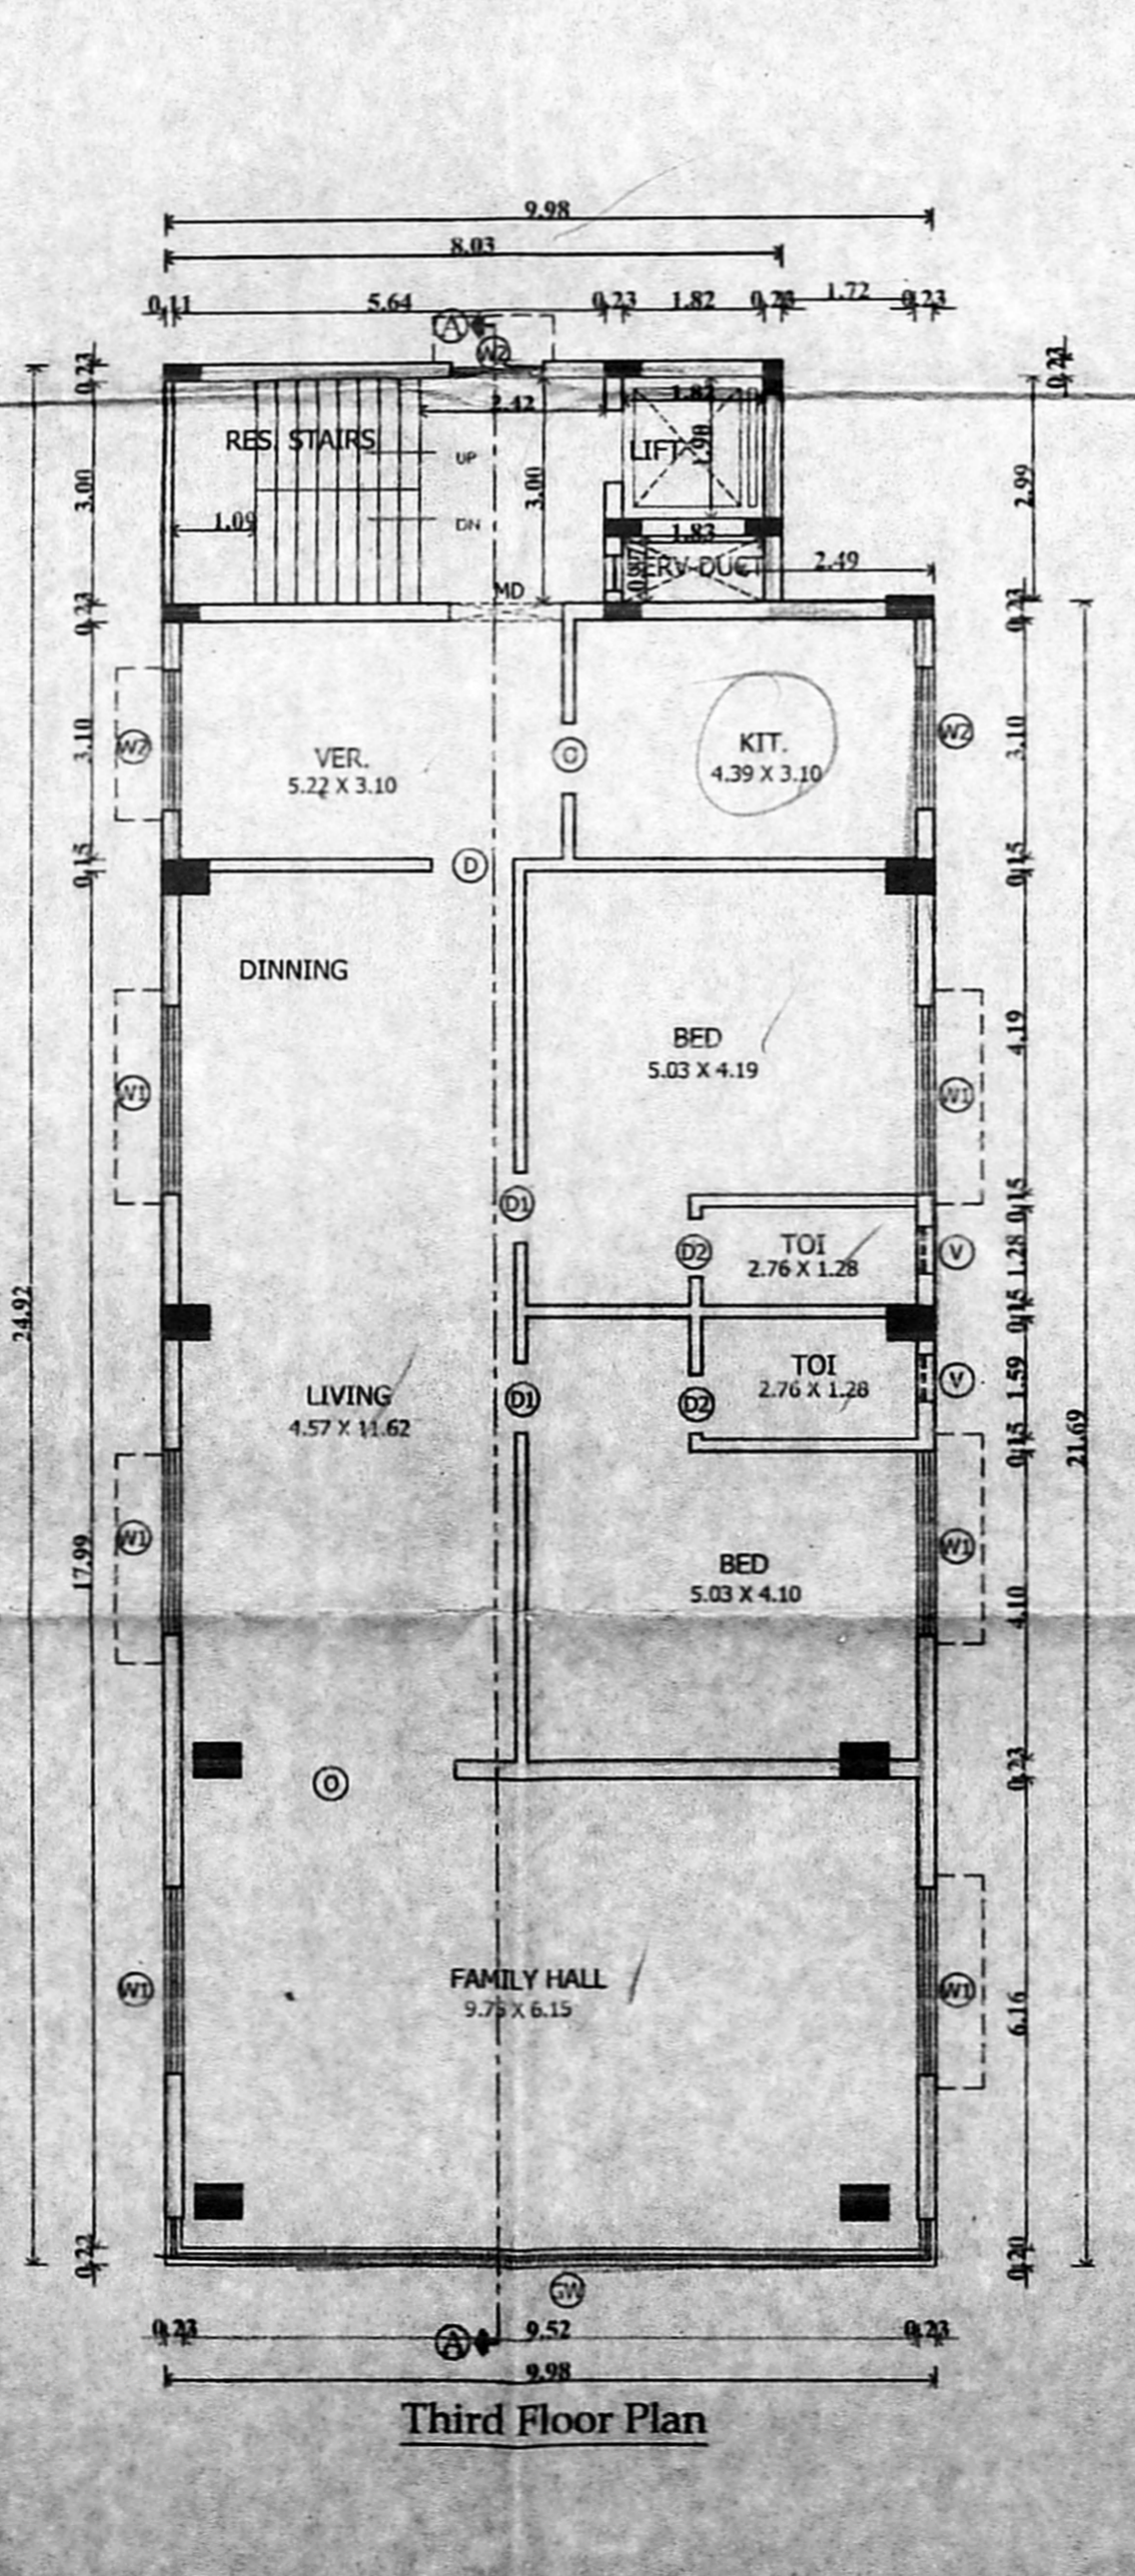
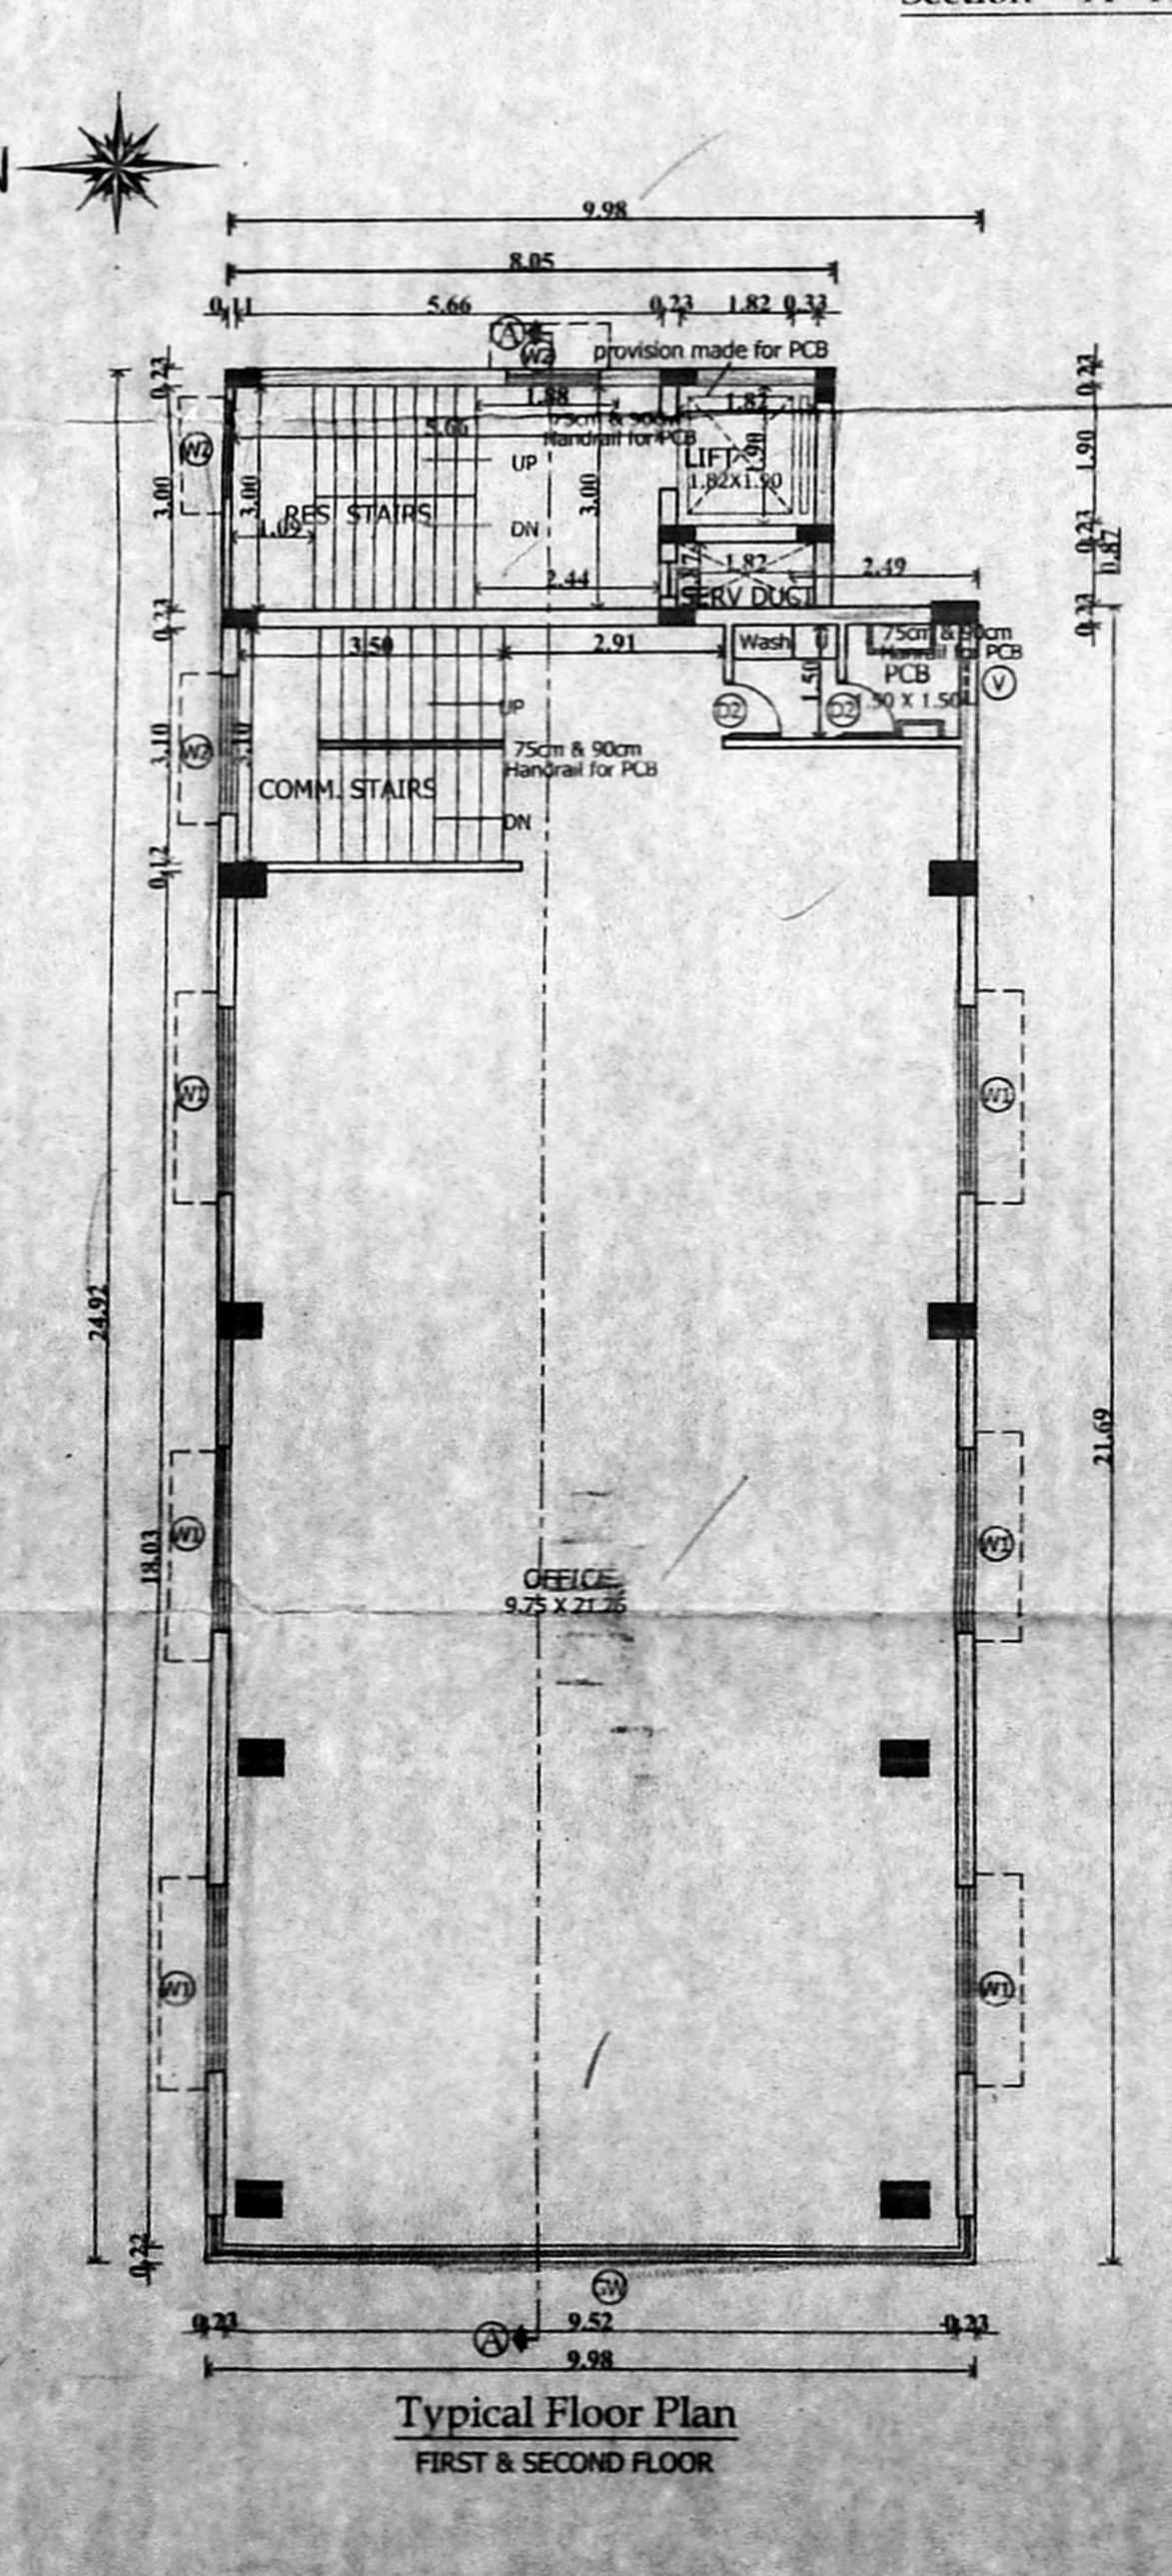
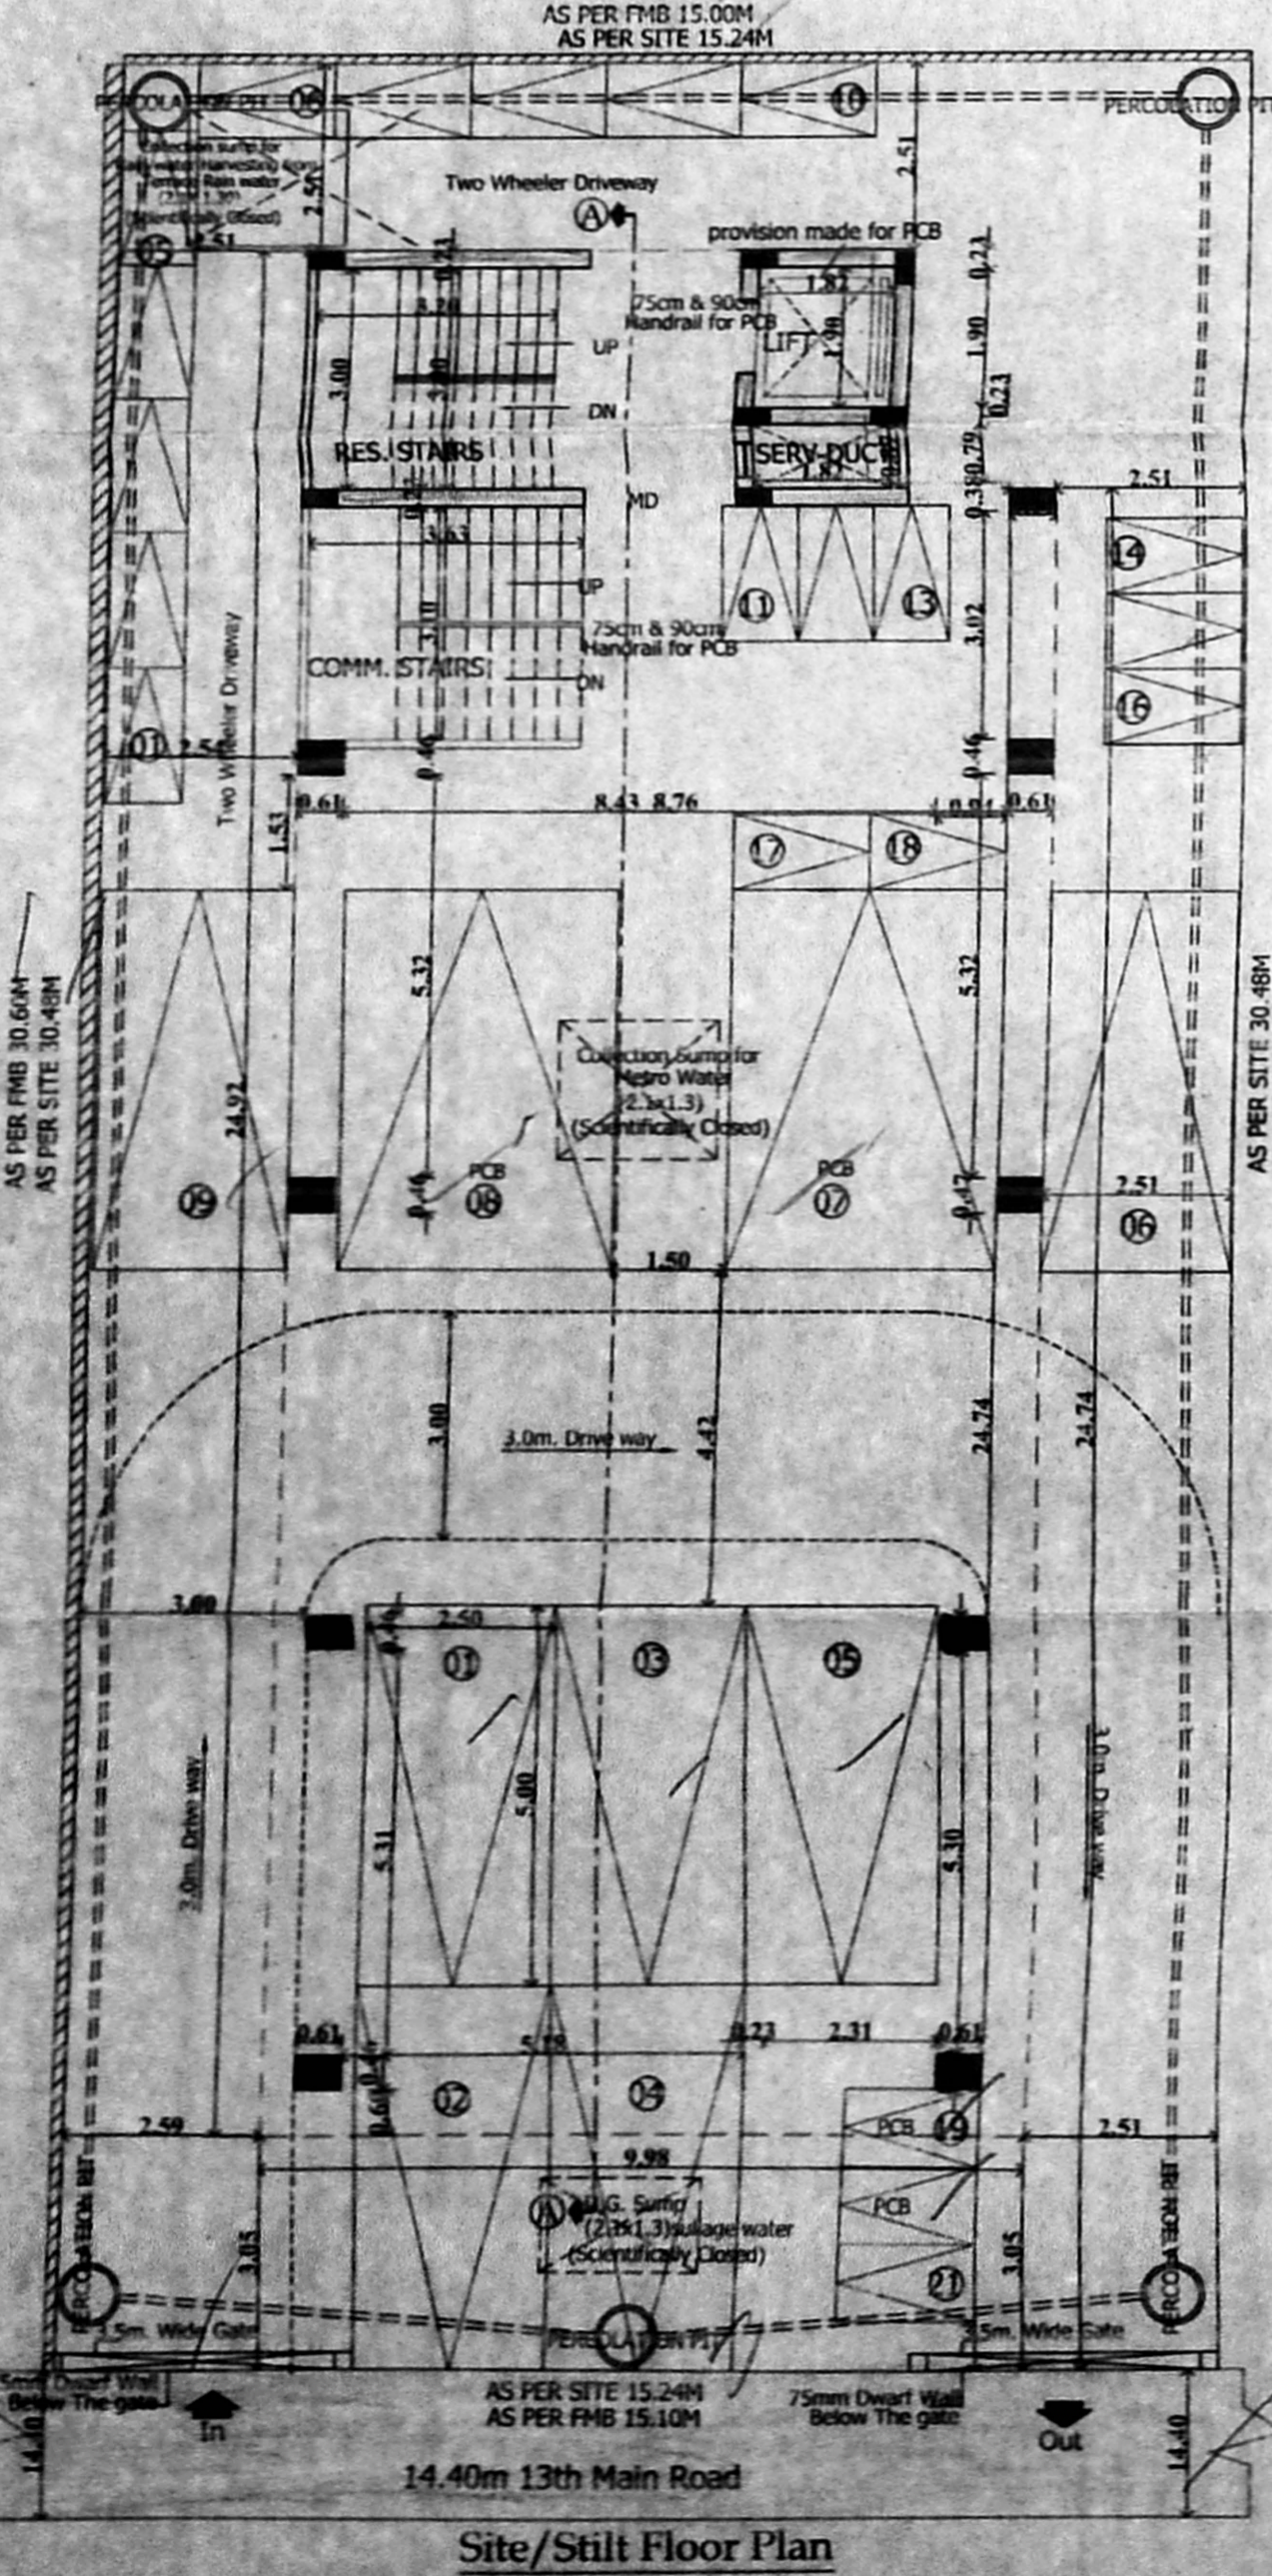
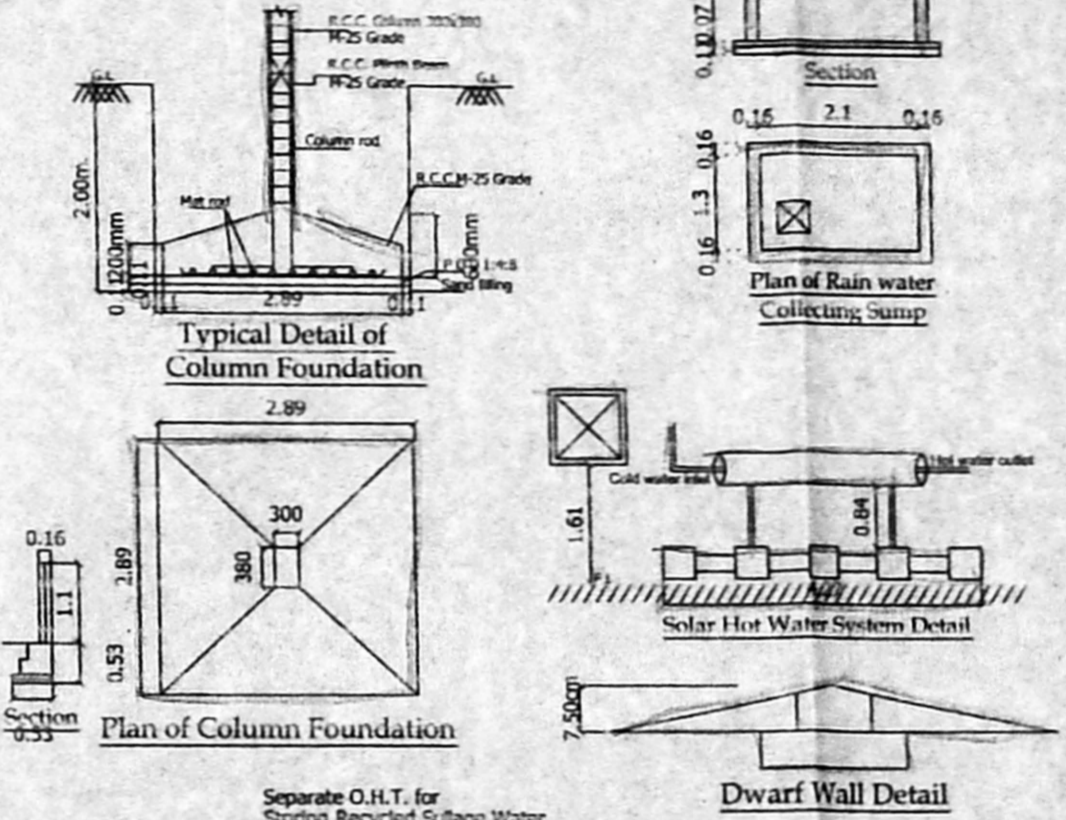
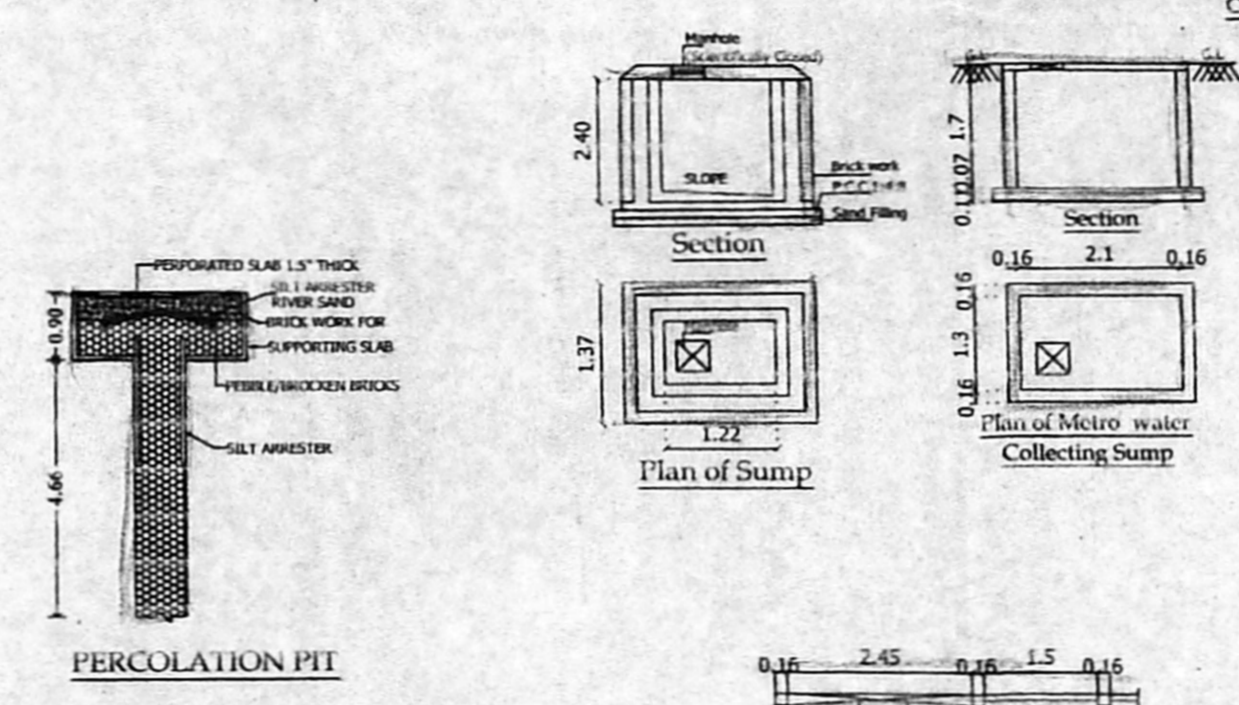
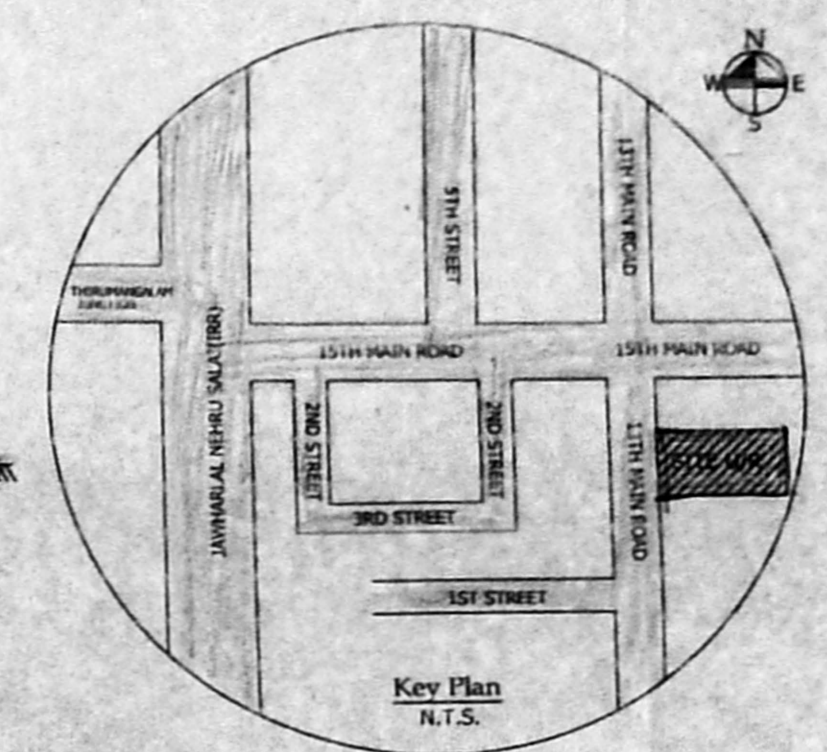
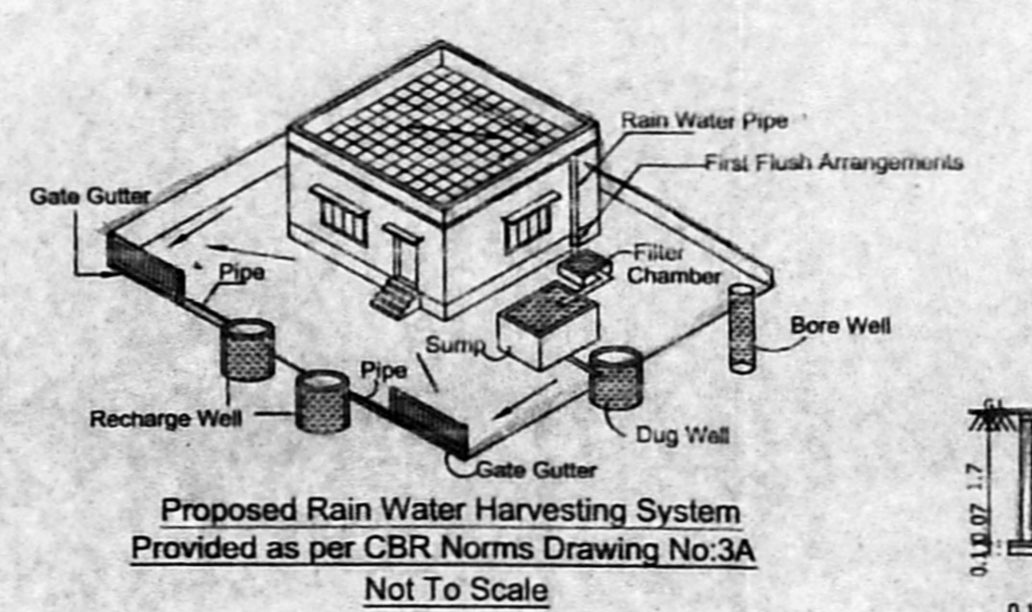
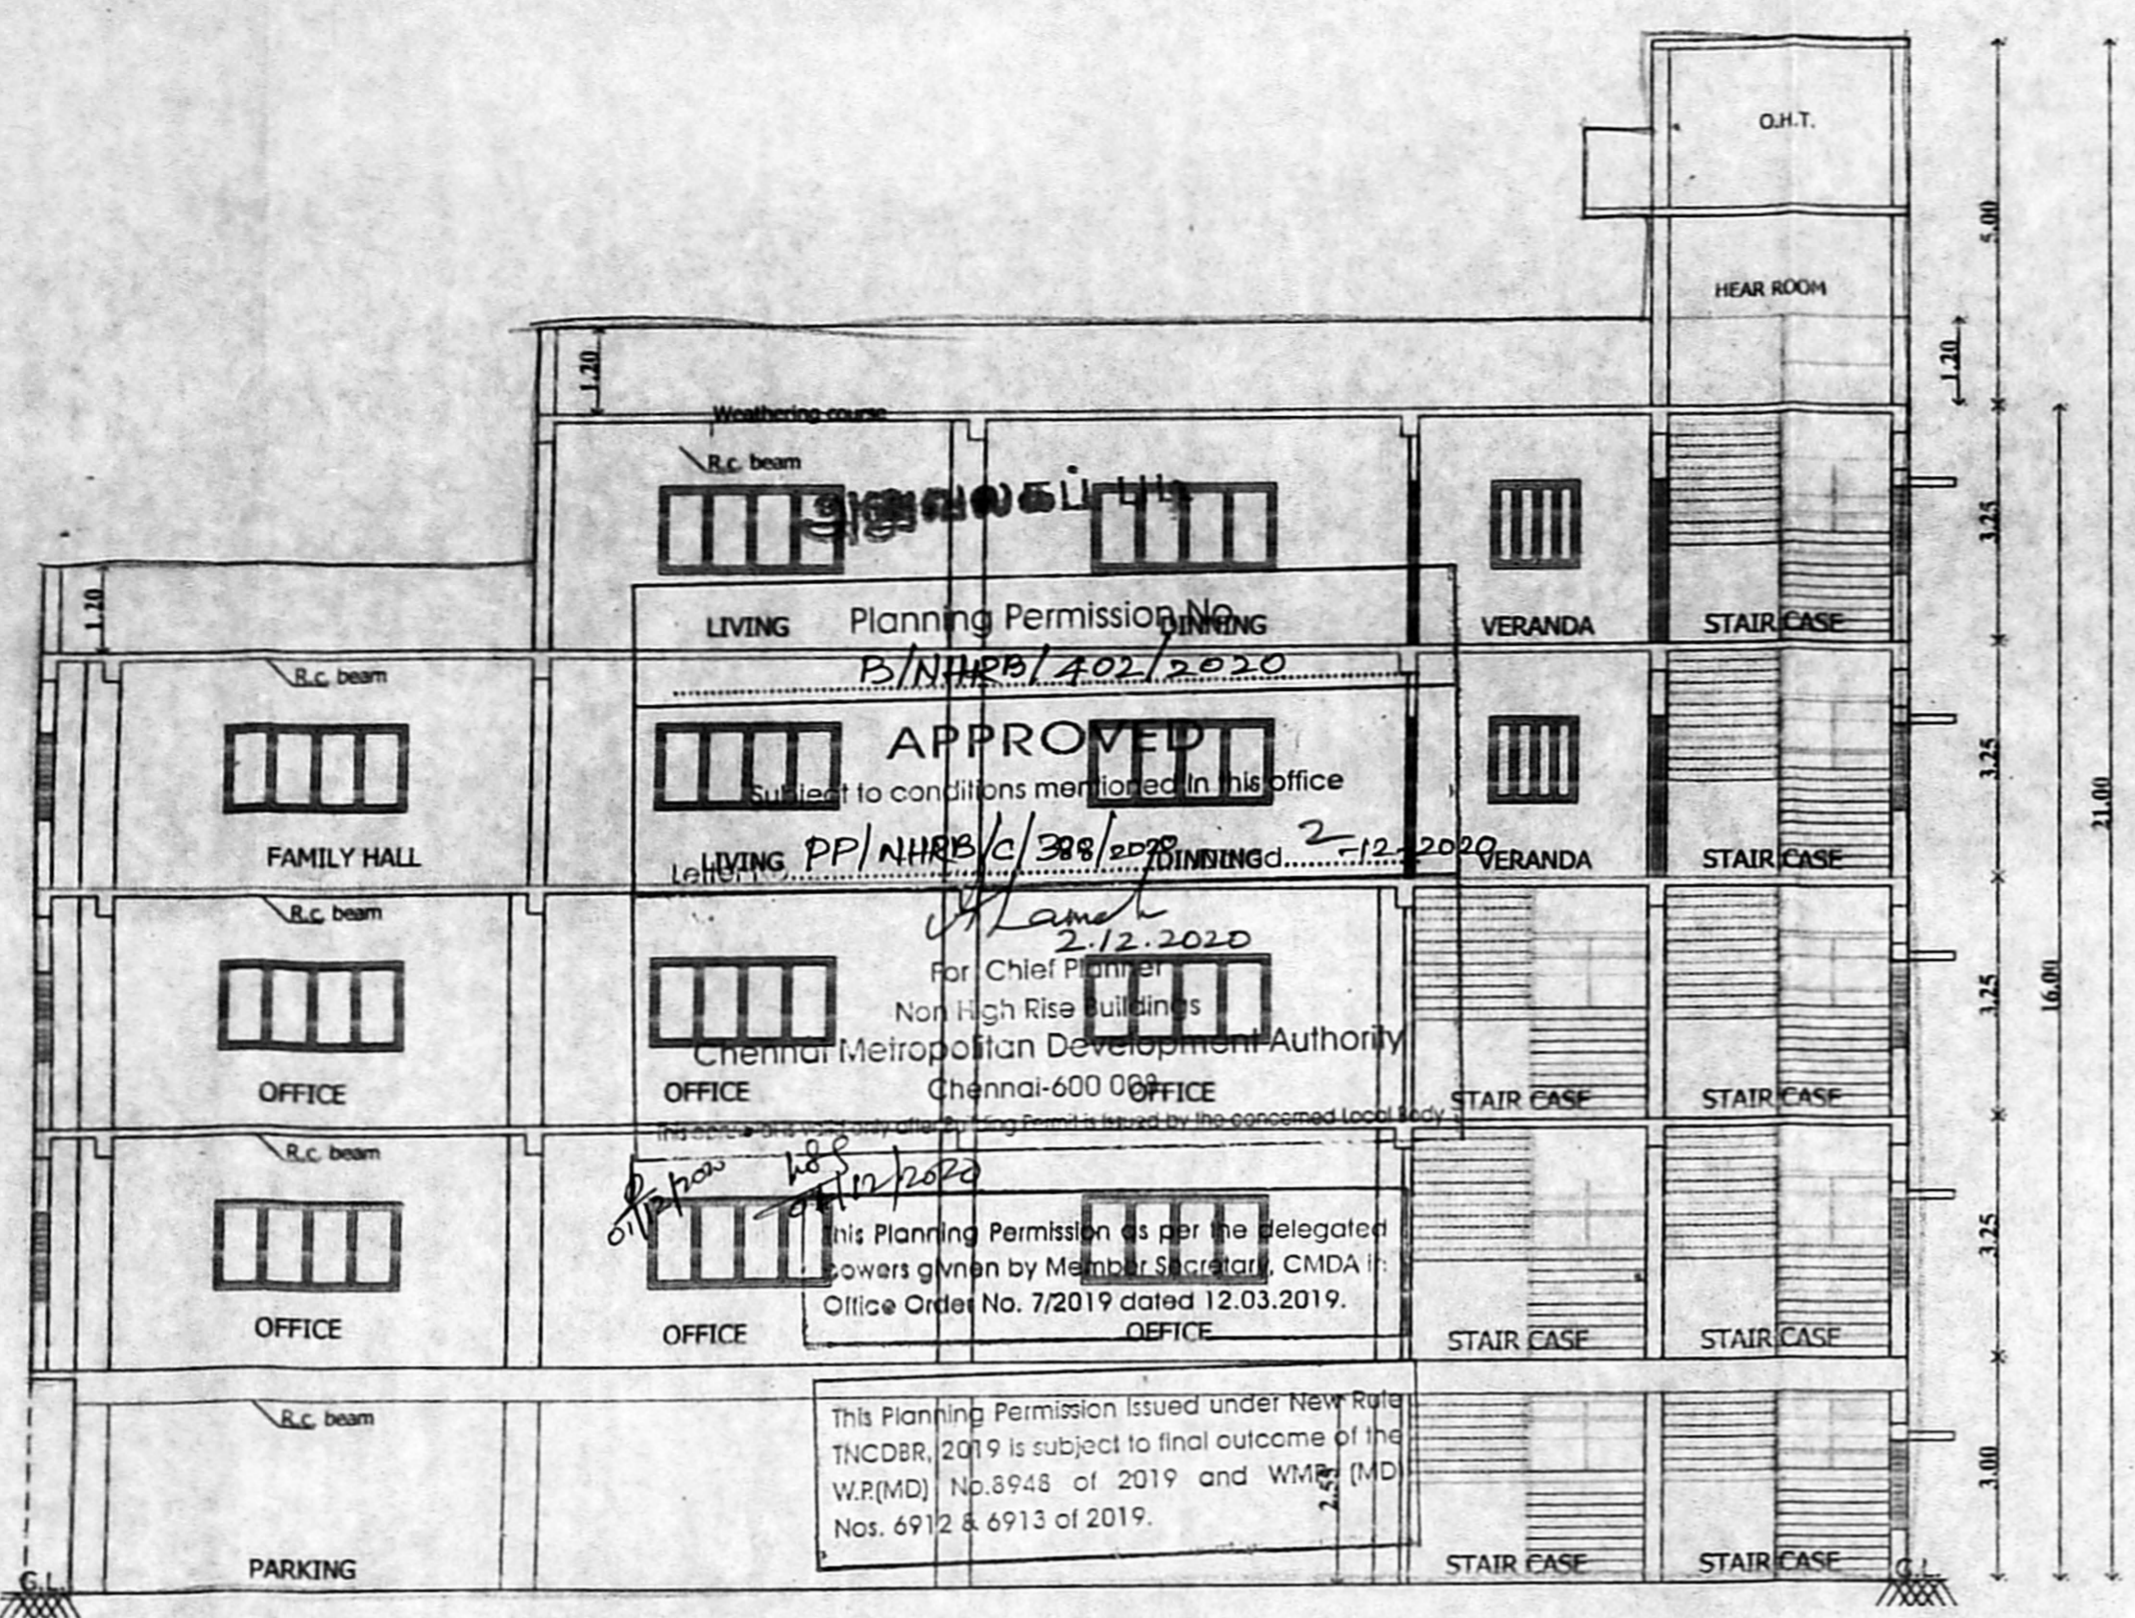


289

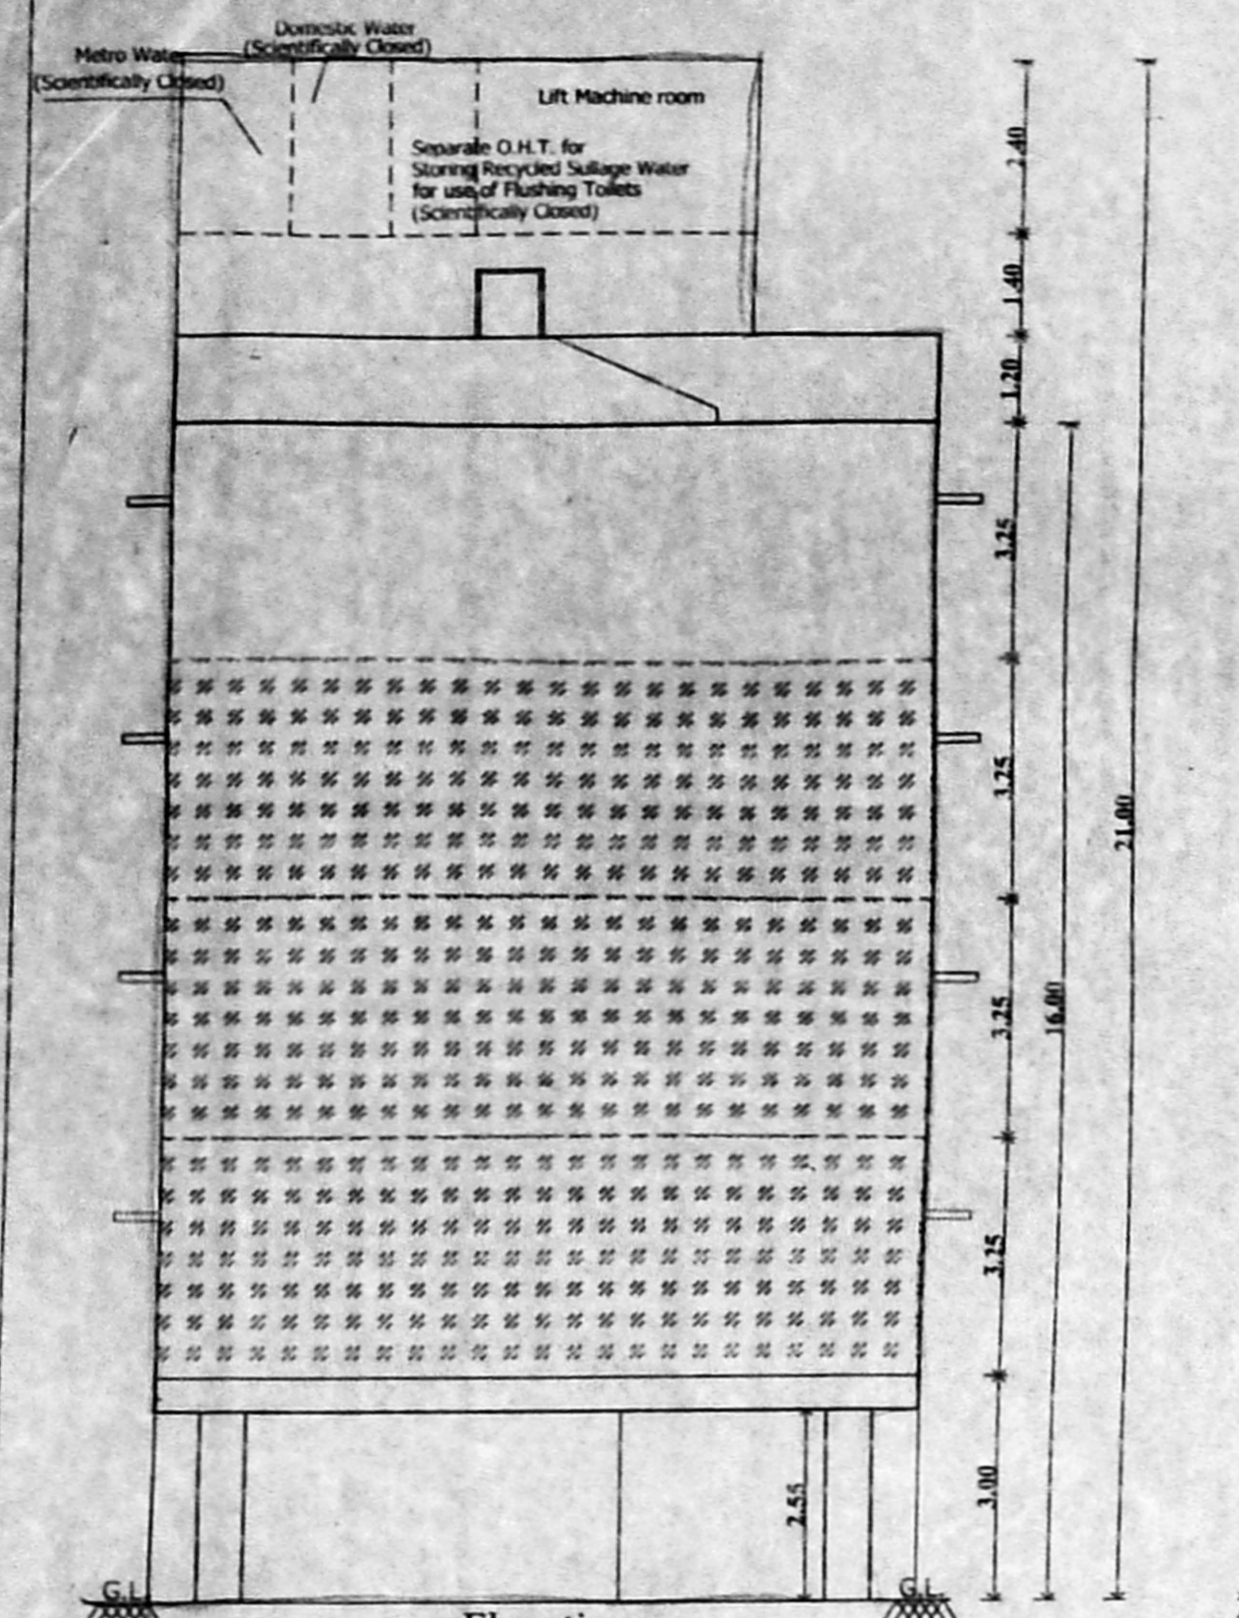

S.No	WIDTH	HEIGHT	DESCRIPTION
01	1.07	2.13	1.1W PANEL DOOR
02	0.81	2.13	C.W FLOOR DOOR
03	0.61	2.13	1.1W PANEL DOOR
04	0.61	2.13	1.1W PANEL DOOR
AREA STATEMENT	SQ.M
PLOT EXTENT	
AS PER PATTA	460.50 Sq.m
AS PER DOCUMENT	464.50 Sq.m

Floor	COM. Area	RES. Area	FSI Area
STILT FLOOR PARKING :			
FIRST FLOOR :	215.62	25.32	240.94
SECOND FLOOR :	215.62	25.32	240.94
THIRD FLOOR :		240.89	240.89
FOURTH FLOOR :		175.38	175.38
<b>TOTAL BUILTUP AREA</b>	<b>431.24</b>	<b>466.92</b>	<b>898.16</b>

F.S.I :	
898.16	1.950
460.50	

**PARKING:**  
REQUIRED CAR PARKING = 9 NOS  
PROVIDED CAR PARKING = 9 NOS  
REQUIRED TWO WHEELER PARKING = 16 NOS  
PROVIDED TWO WHEELER PARKING = 21 NOS

**PROPOSED CONSTRUCTION**  
BOUNDARY LINE  
ROADS

**JOB TITLE**  
PLAN SHOWING THE PROPOSED CONSTRUCTION OF STILT + 3 FLOORS + 4th FLOOR part, (1st & 2nd FLOOR OFFICE), OFFICE CUM RESIDENTIAL BUILDING WITH 2 DWELLING UNITS AT PLOT NO. 2034, H-BLOCK, 13th MAIN ROAD, ARIGNAR ANNA NAGAR, CHENNAI - 600 040 COMPRISED IN OLD S.NO. 223 PART, 224 PART, T.S.NO.7, BLOCK NO-7, KOYAMBEDU VILLAGE WITHIN THE LIMIT OF GREATER CHENNAI CORPORATION.

**ZONE-8, DIVISION-99.**

**SCALE: 1:100**

**OWNERS**

*R. NAREN, B.E.*

**LICENSED SURVEYOR**  
R. NAREN, B.E.  
CLASS I LICENSED SURVEYOR  
REG. No. 122/2019/2021/44  
NO.45, W-BLOCK, 7th STREET, ANNA NAGAR, CHENNAI-600 040.

**STRUCTURAL ENGINEERS**  
N. CHANDRU, M.E., M.L.R.  
REG. No. 101/062019  
420, 100 Feet Road, Hinda Colony, Madhavaram, Chennai - 600 061.  
Mail : chandru11@gmail.com  
Mobile : 9840767500