

திருத்திய உண்மை: 2
31/07/19
புள்ளி: 31/07/19

PROJECT TITLE: **சூரியவசகப் பிடி**
PLAN SHOWING THE PROPOSED
RESIDENTIAL BUILDING AT PLOT NO:25, OLD
DOOR NO: 15, NEW DOOR NO:18,
PARATHASARATHYPURAM, NORTH USMAN
ROAD, T. NAGAR, CHENNAI - 600 017.
COMPRISED IN OLD S. N. NO ; 27,
IN T.S NO:4693/ 12, BLOCK NO:105 OF
T. NAGAR VILLAGE

GREATER CHENNAI CORPORATION.
 ZONE: **சூரியவசகப் பிடி**
 DIVISION: **பிடி**

SCHEDULE OF FINISHES

S NO	DESCRIPTION	SIZE
01	MAIN DOOR	1.07 X 2.13
02	DOOR	0.91 X 2.13
03	DOOR	0.76 X 2.13
04	FRENCH DOOR	1.82 X 2.13
05	FRENCH DOOR	1.53 X 2.13
06	WINDOW	1.22 X 1.22
07	WINDOW	0.92 X 1.22
08	VENTILATOR	0.90 X 0.90

AREA STATEMENT

S NO	DESCRIPTION	F. S. I / NON F. S. I AREAS (SQ.M.)
01	PLOT EXTENT (AS PER PATTA)	411.00
02	PLOT EXTENT (AS ON SITE)	404.10
03	PLOT EXTENT (AS PER DOC)	405.97
04	STILT FLOOR AREA	--
05	FIRST FLOOR AREA	257.19
06	SECOND FLOOR AREA	257.19
07	THIRD FLOOR AREA	257.19
08	TOTAL PROPOSED AREA	771.57
09	F. S. I ACHIEVED	1.90










COLOUR INDEX:
 PROPOSED: [Grey Box]
 ROAD: [Red Box]
 BOUNDARY: [Blue Box]

NORTH POINT: [Compass Rose]
 SCALE: 1 : 100

NOTE:
 MINIMUM CONCRETE GRADE TO BE USED IS M25 [1:1:2]

OWNER (S):
Renuka Sreenath

LICENSED SURVEYOR:
Senthil Kumar
 SENTHIL KUMAR B.Arch M.L.Arch
 Registered Architect Grade-I
 (RA/Gr.1/19/03/103)
 SENTHIL KUMAR & ASSOCIATES
 2/37A, River View Avenue, I.P. S. Colony,
 Manapakkam, Chennai - 600 128.
 Email: senthilarchitect@yahoo.co.in

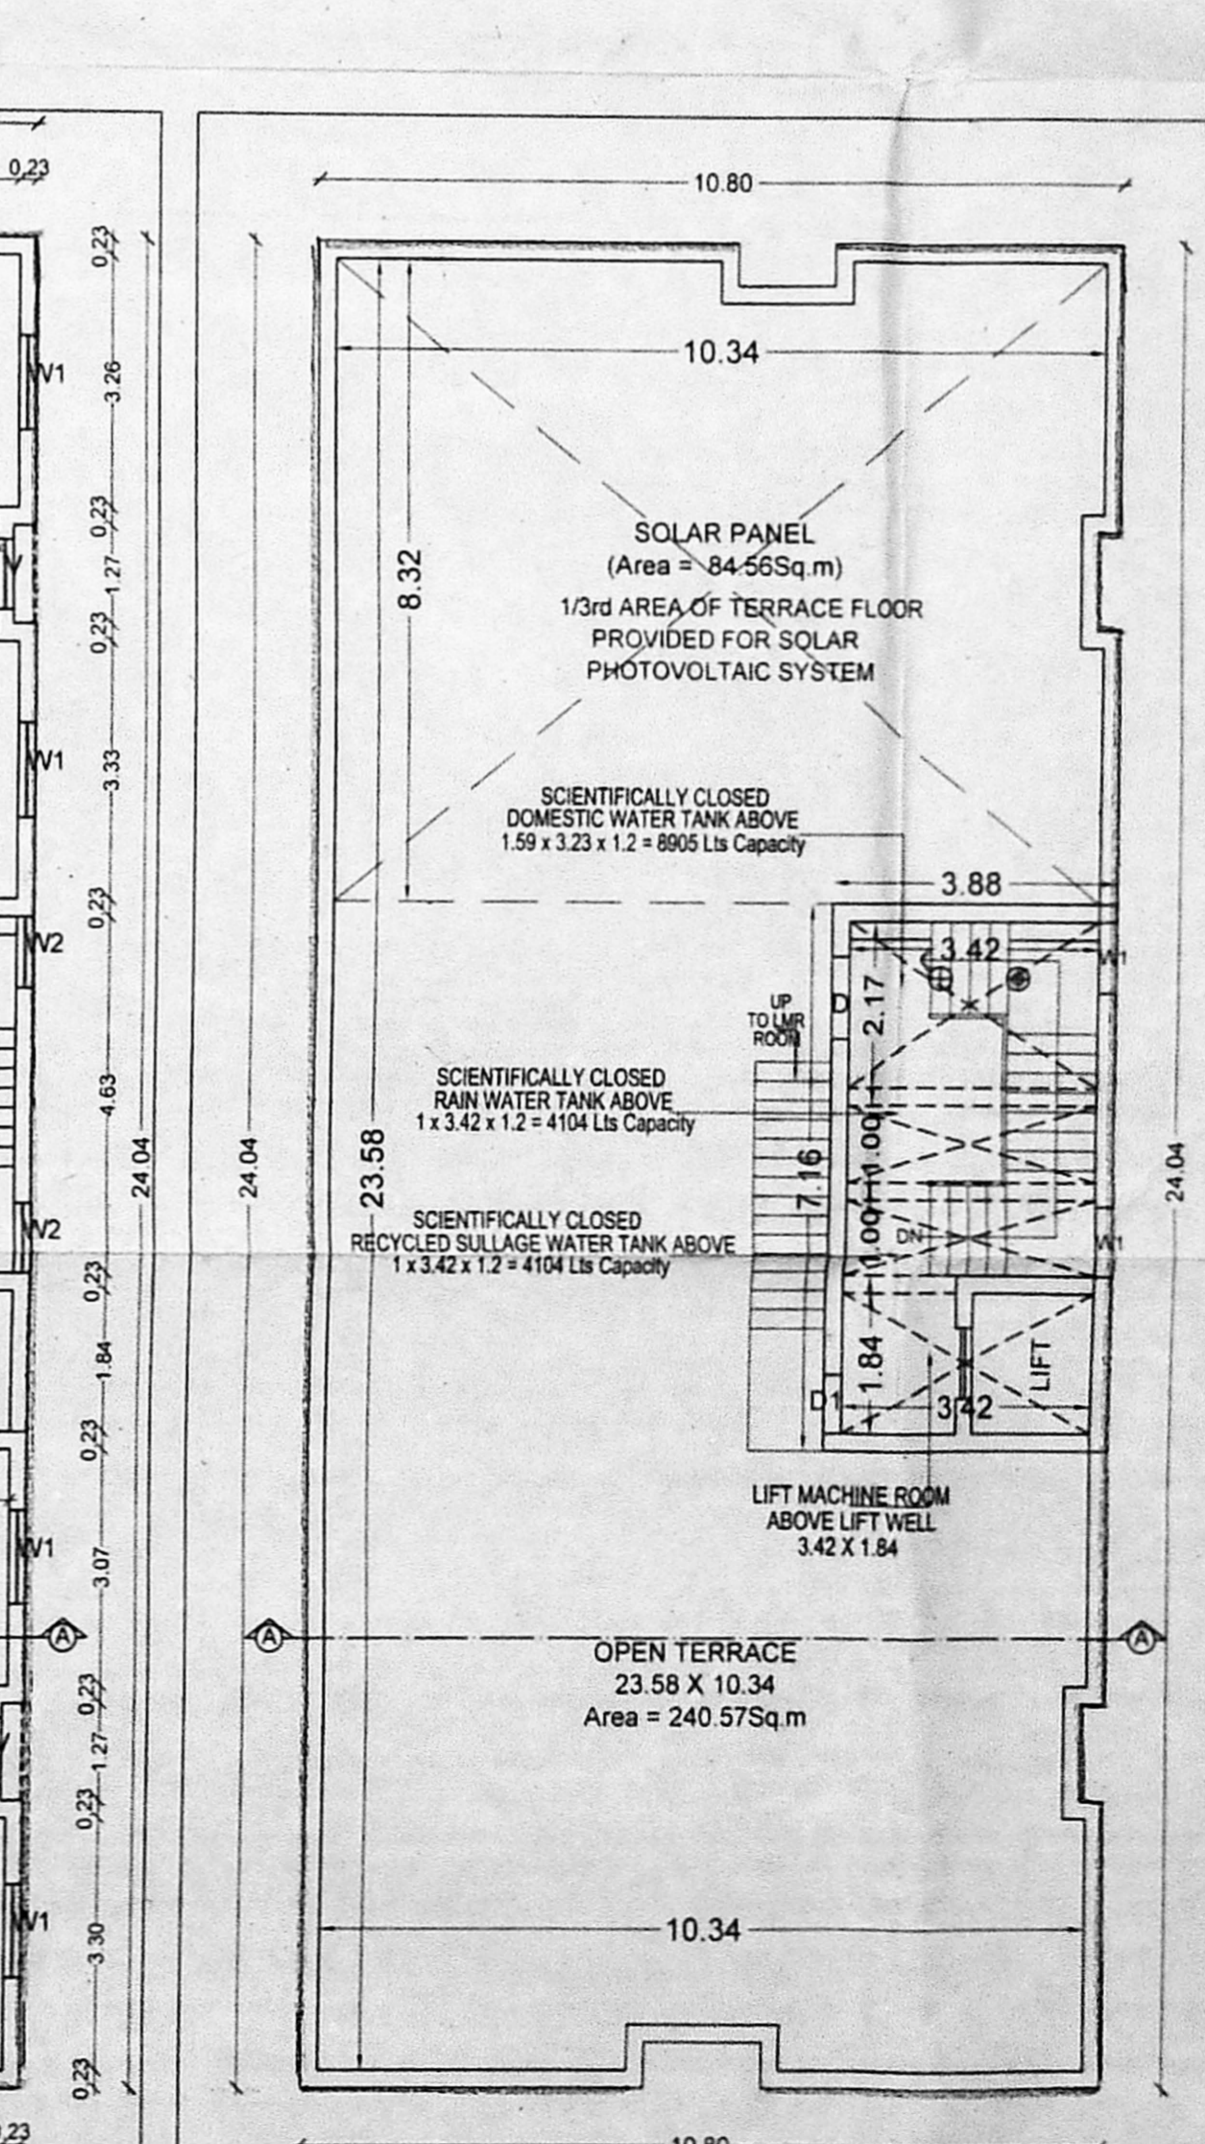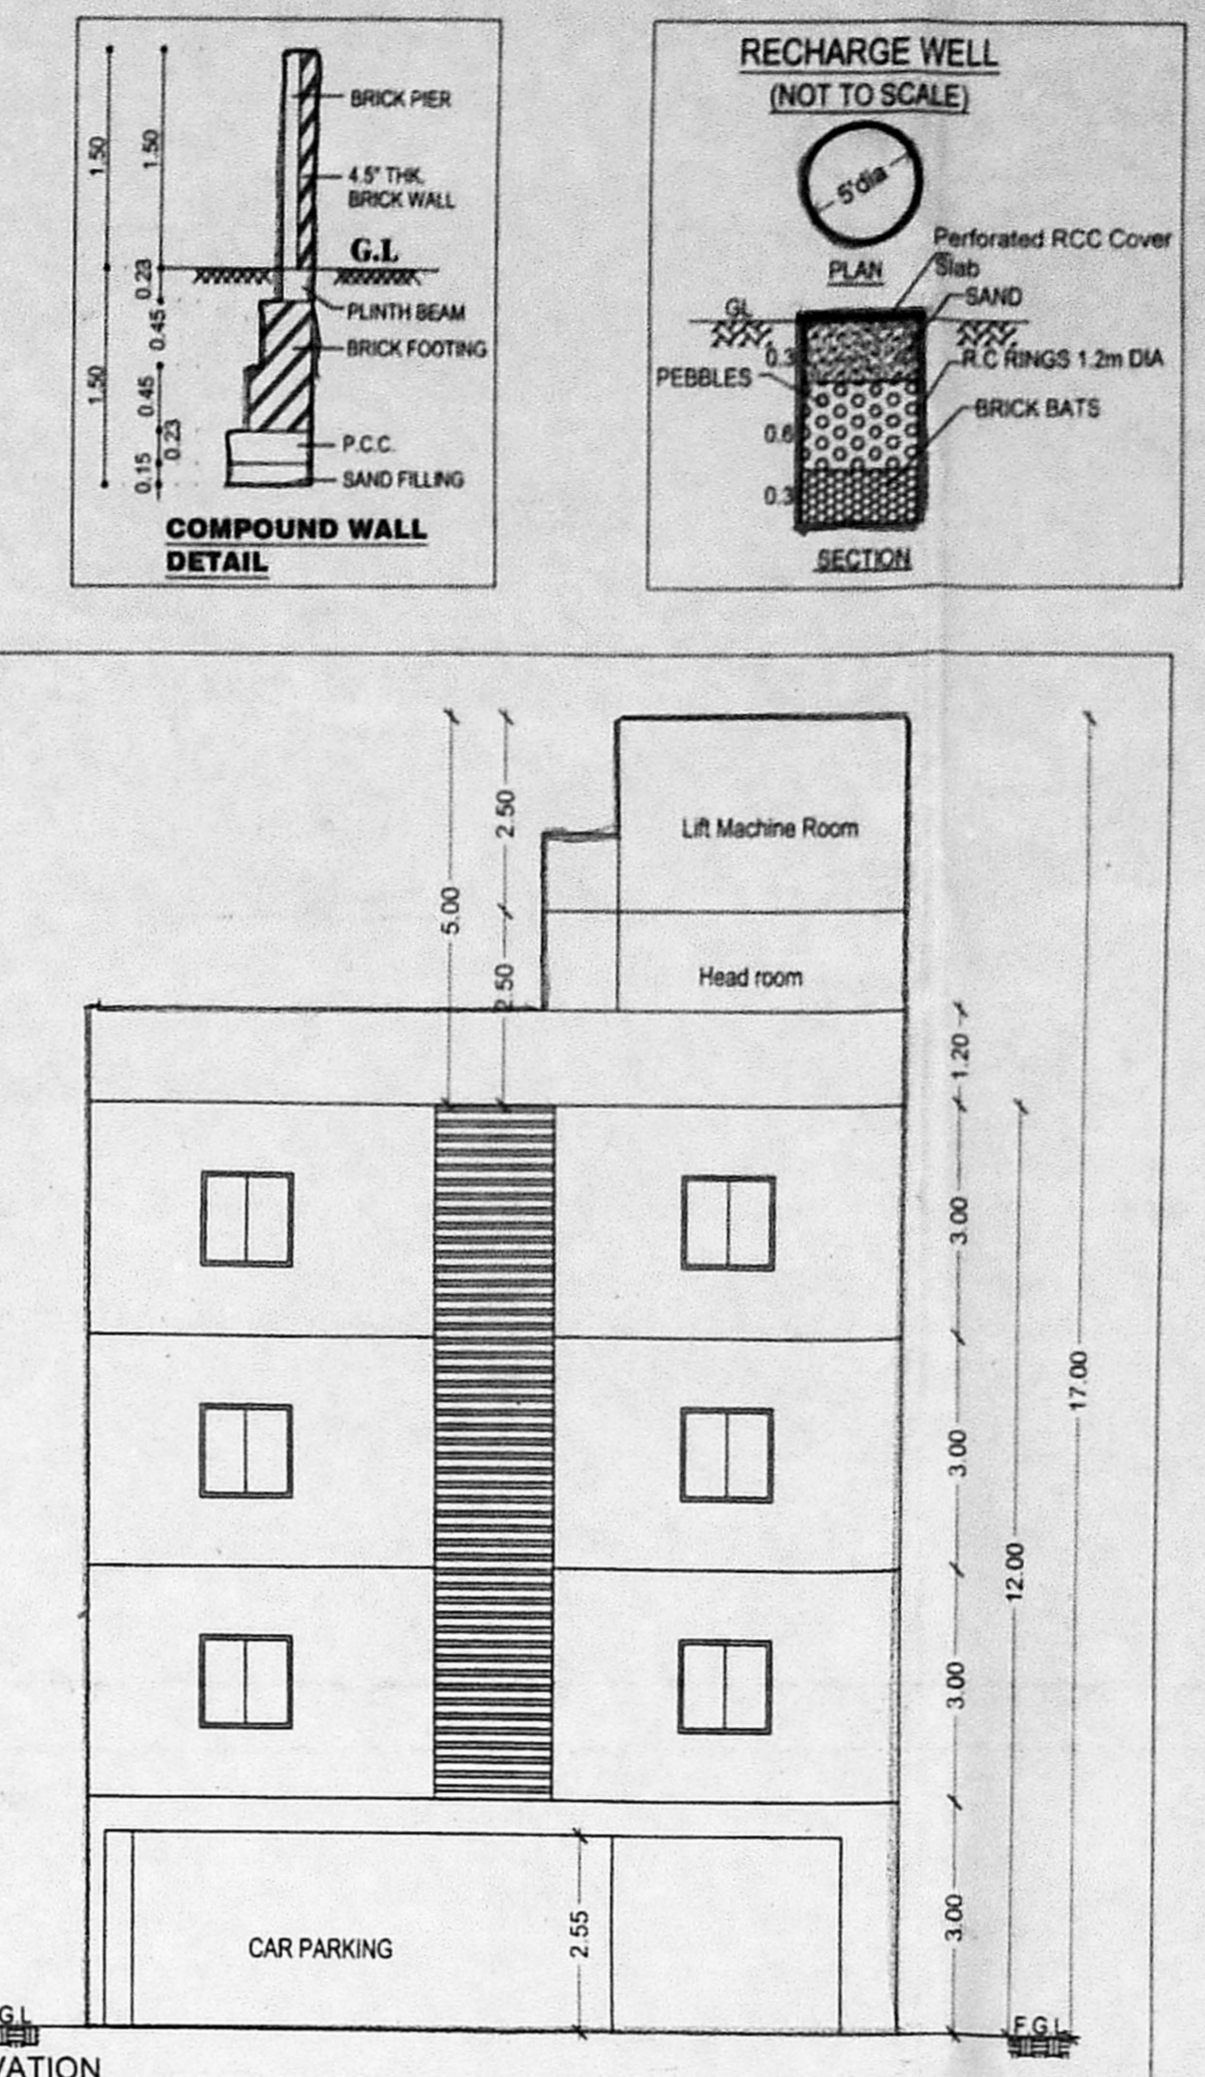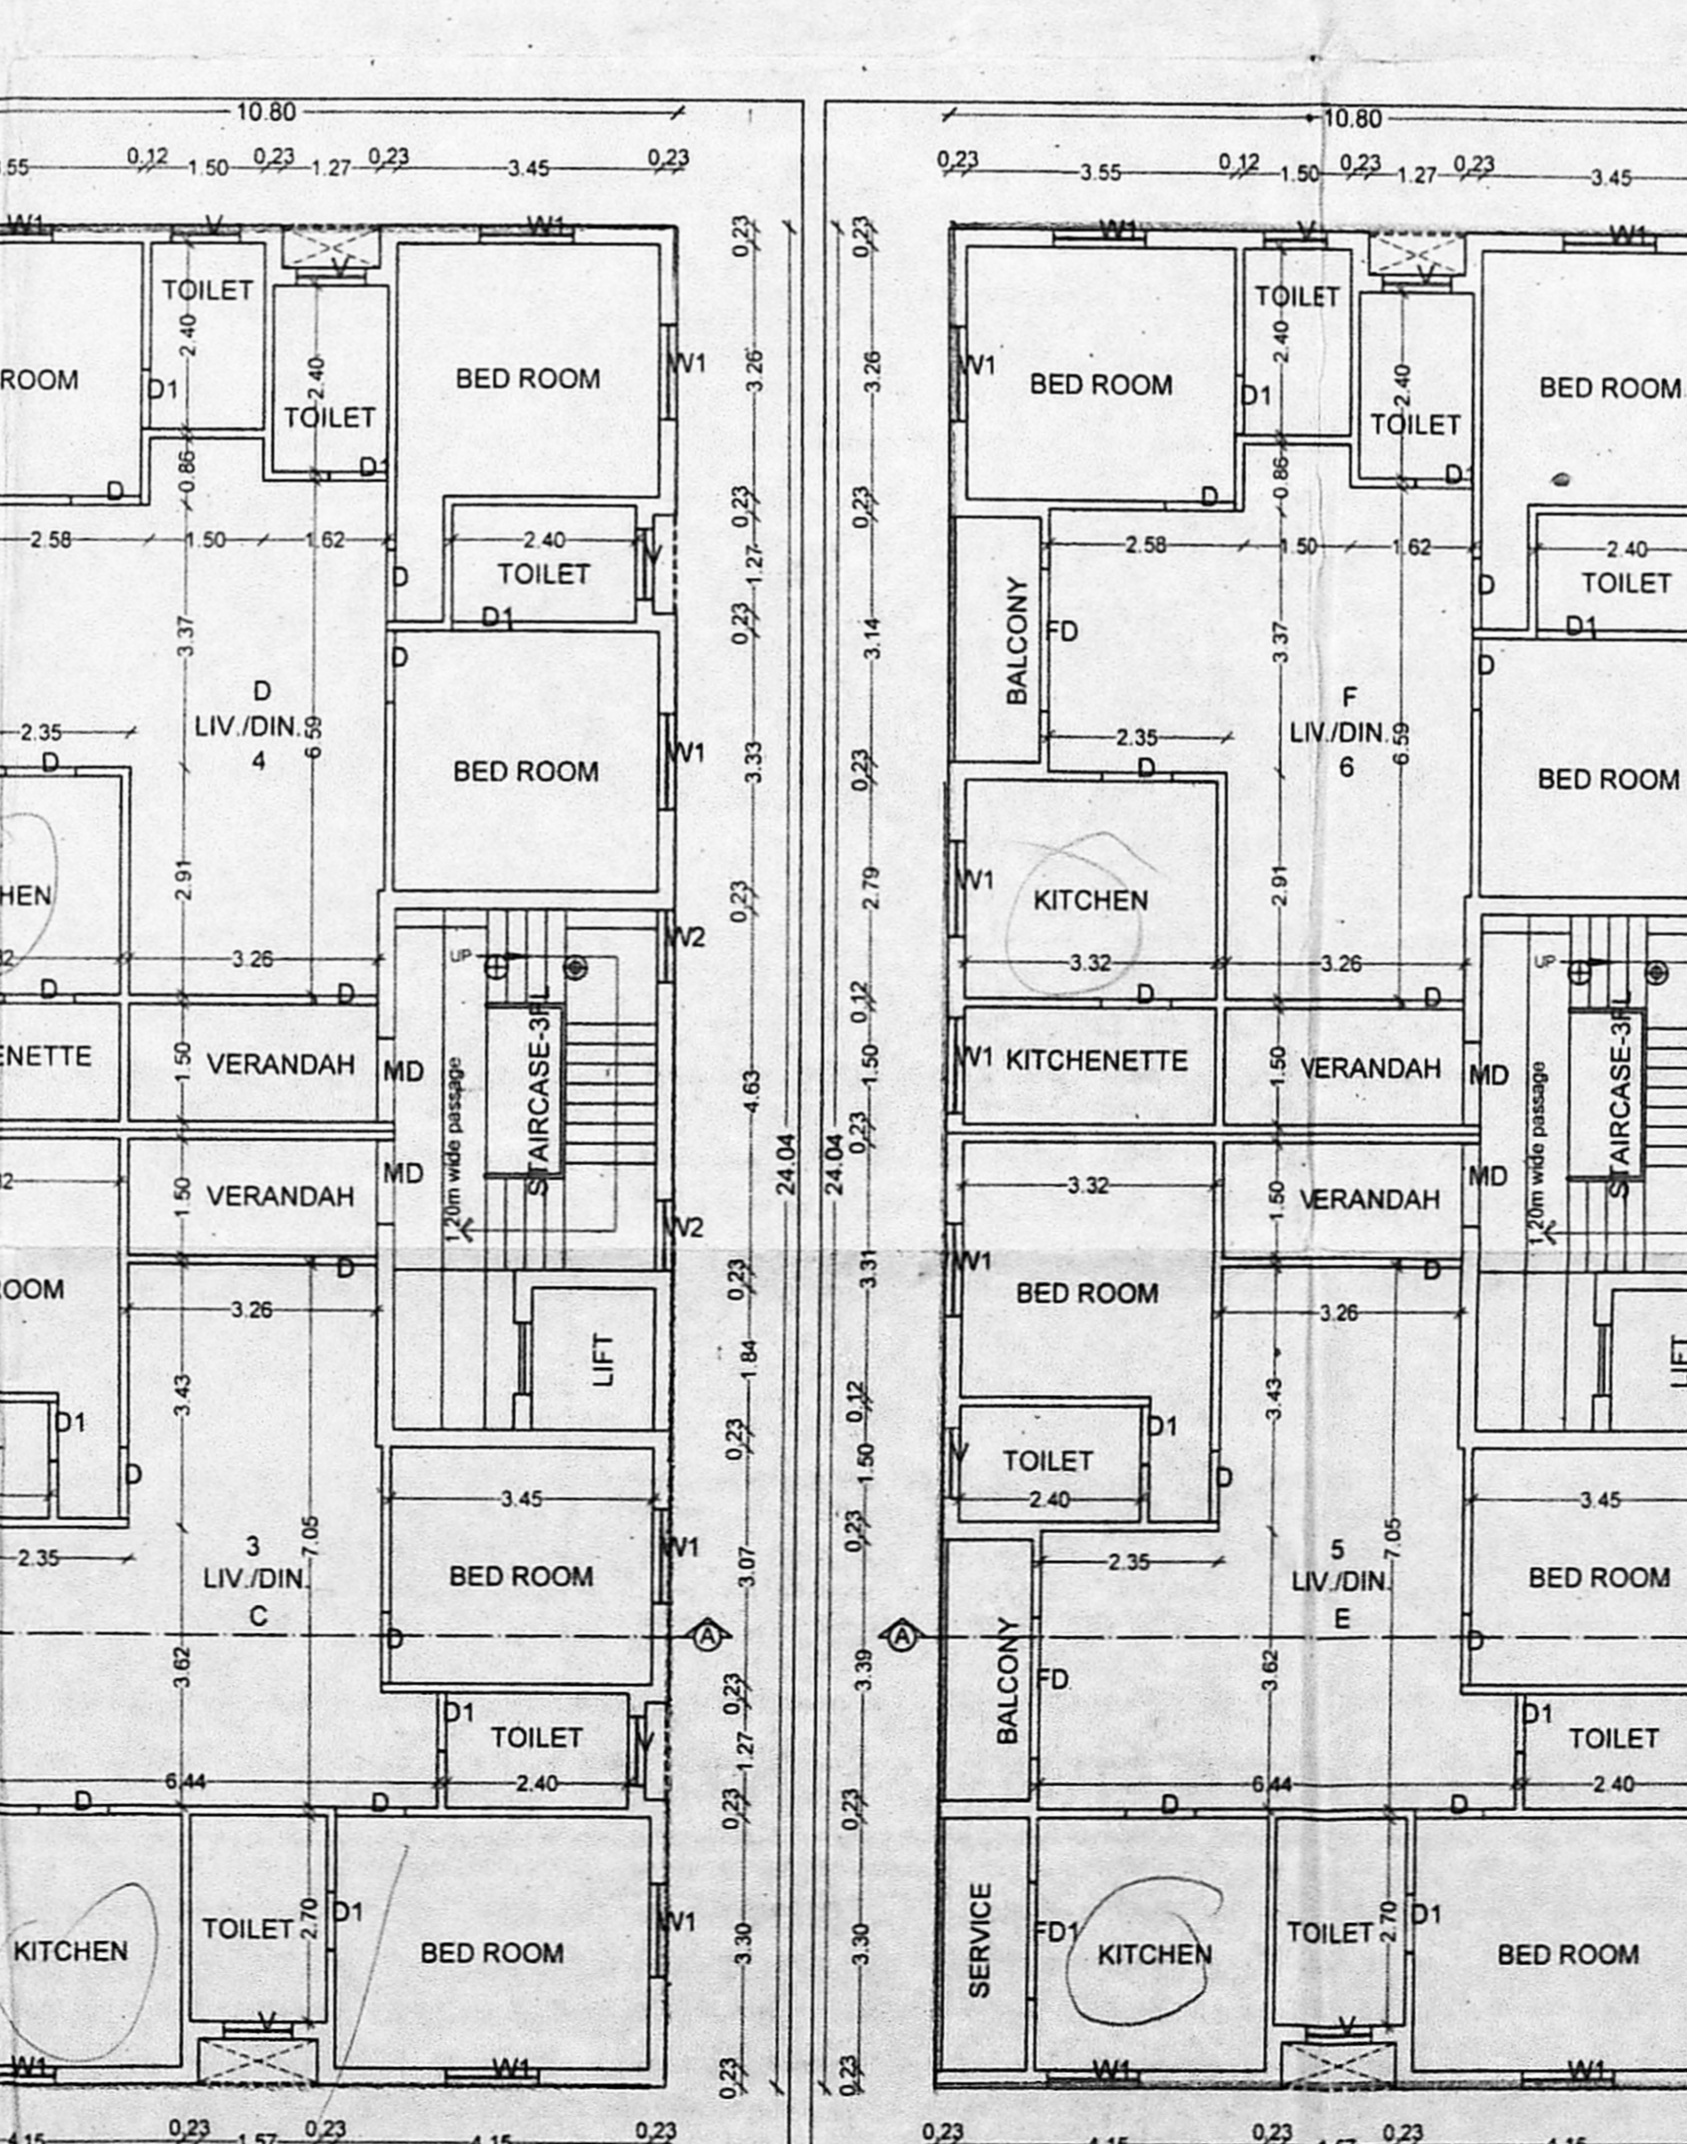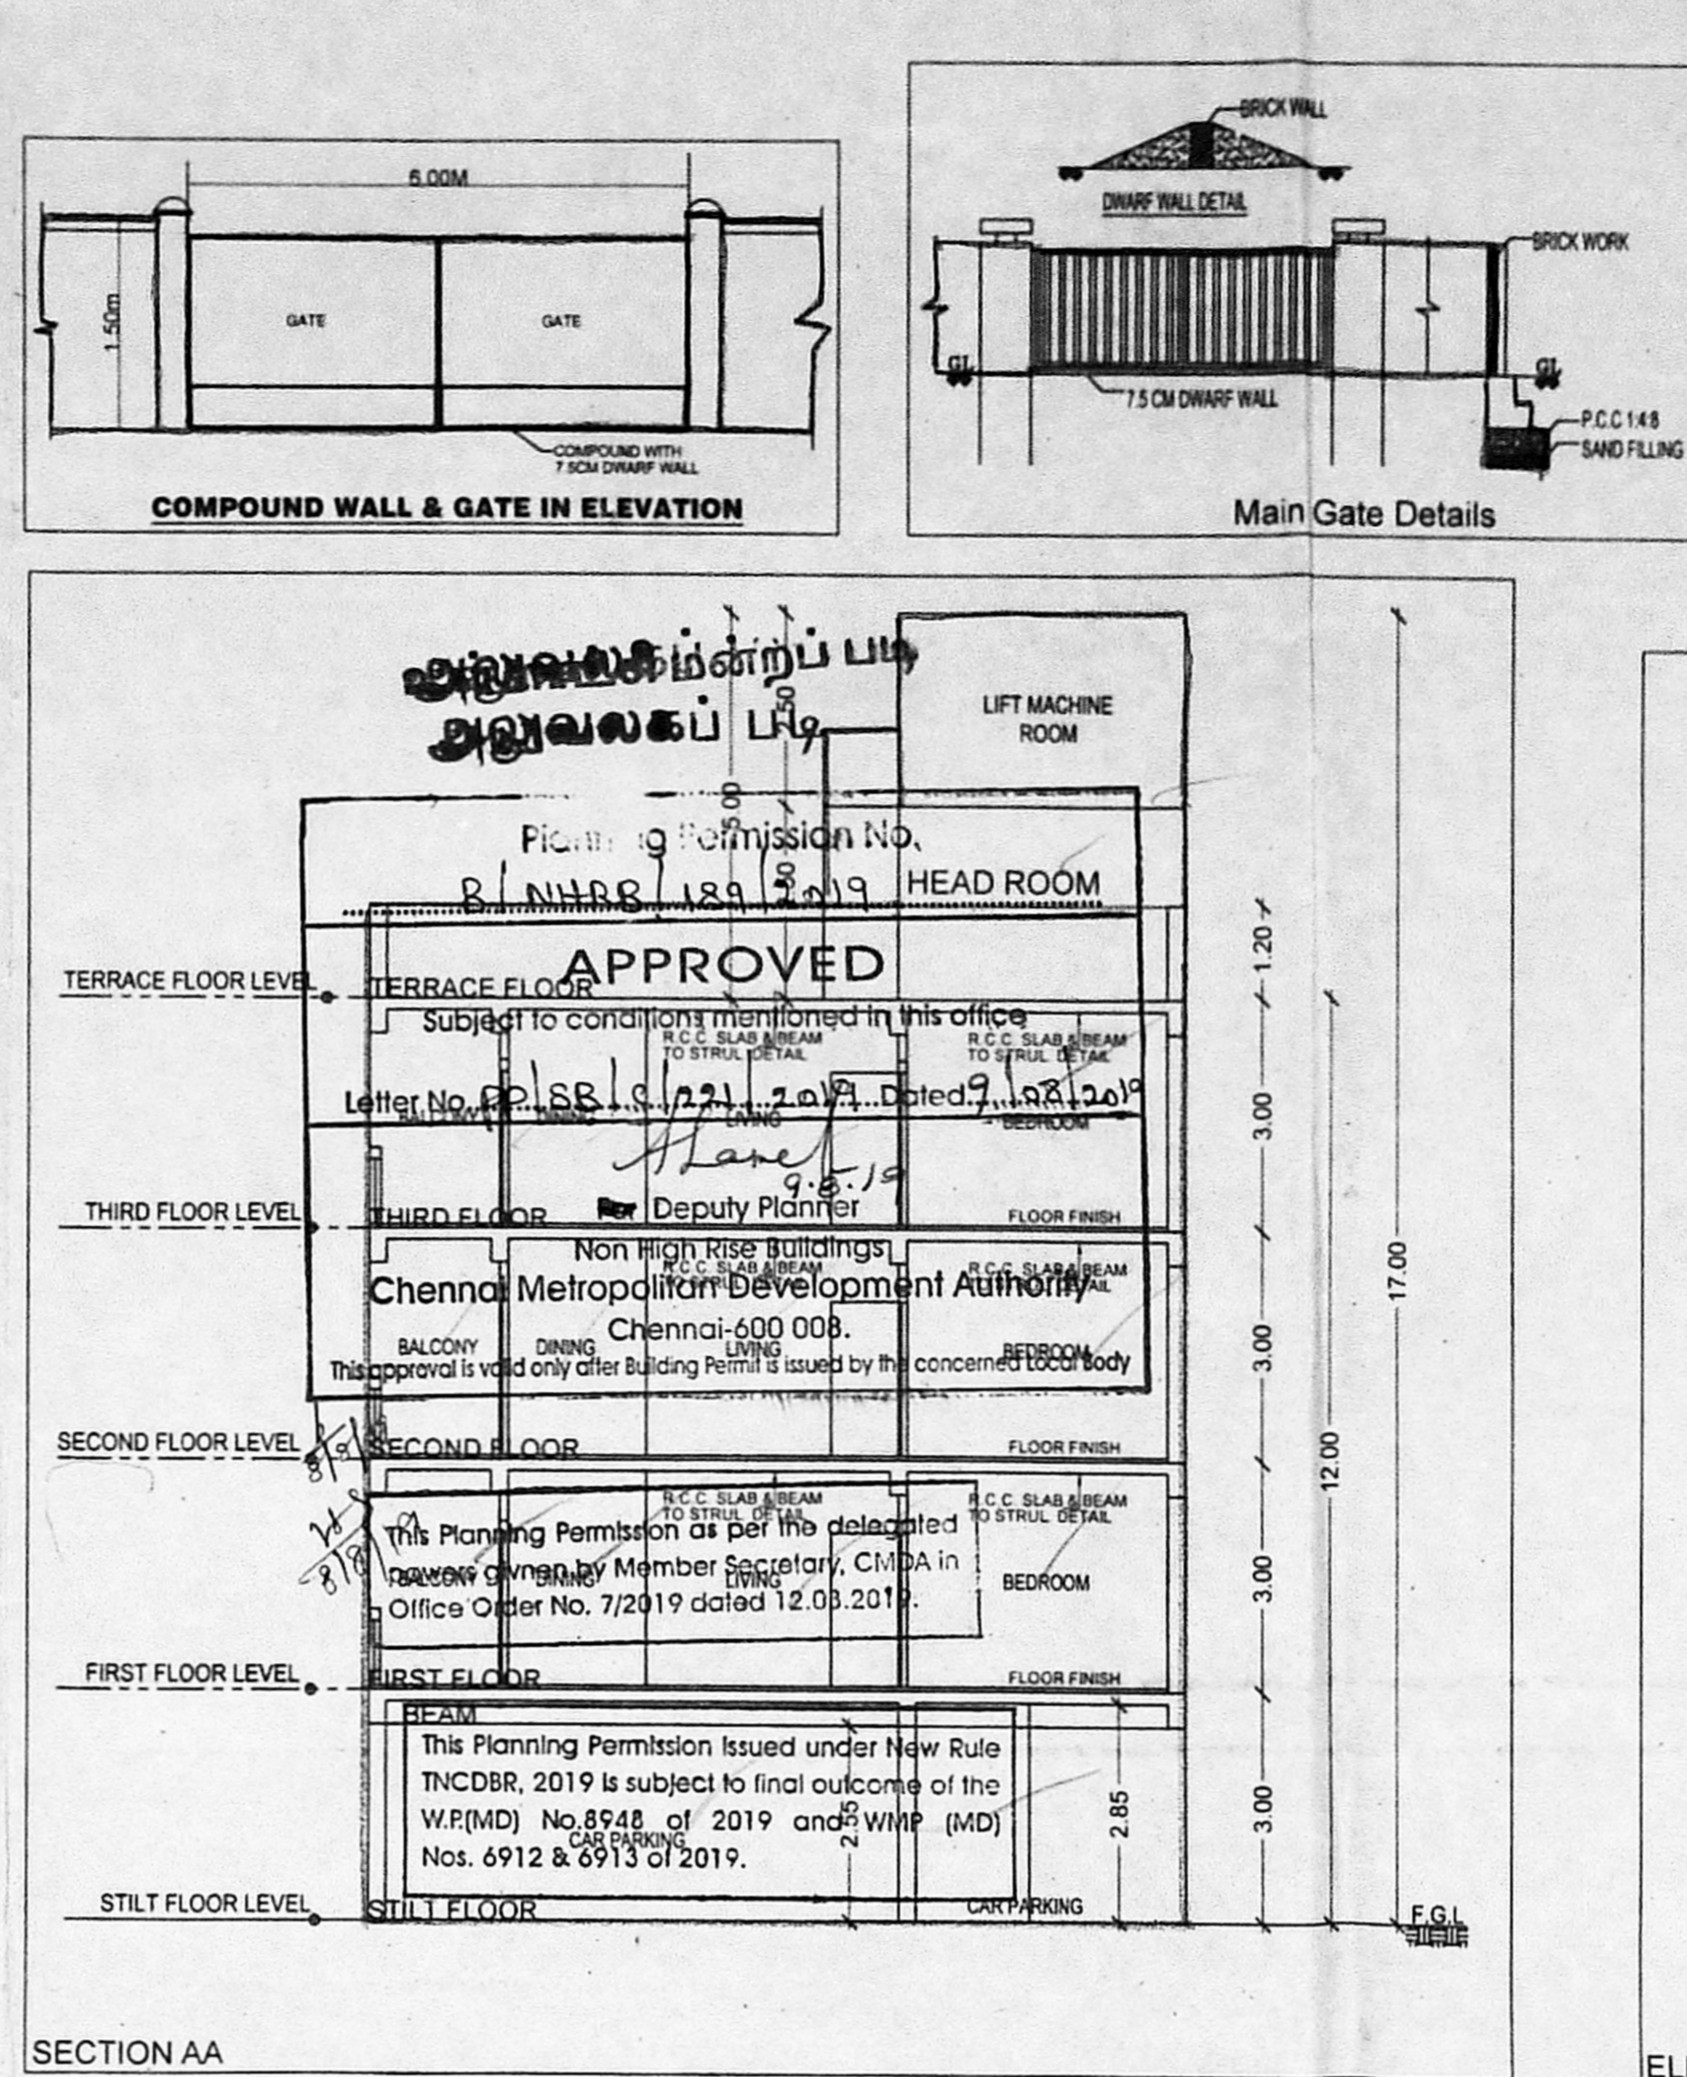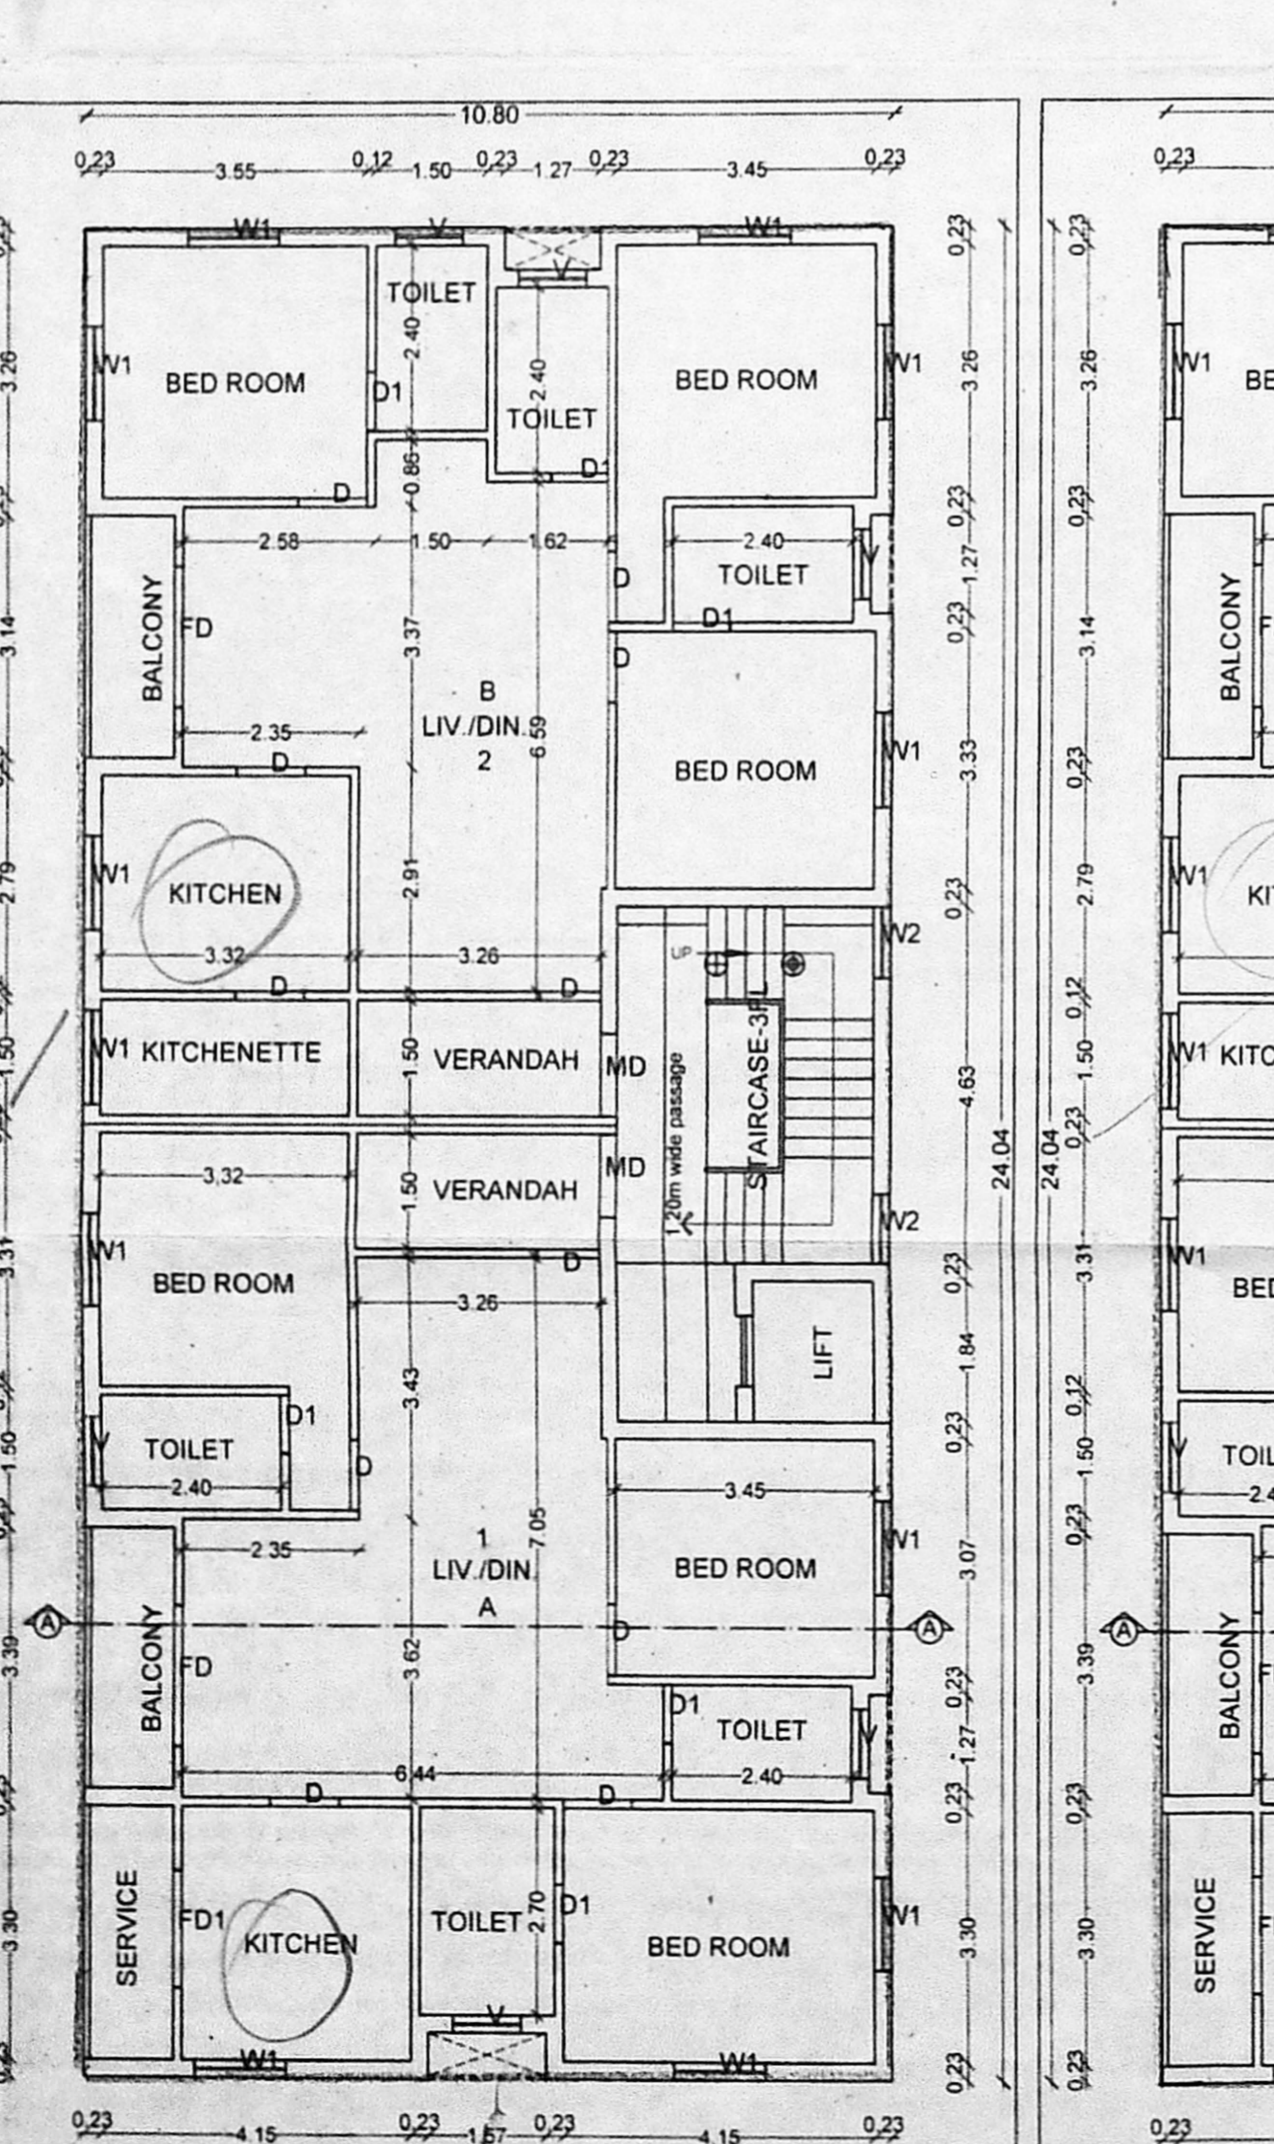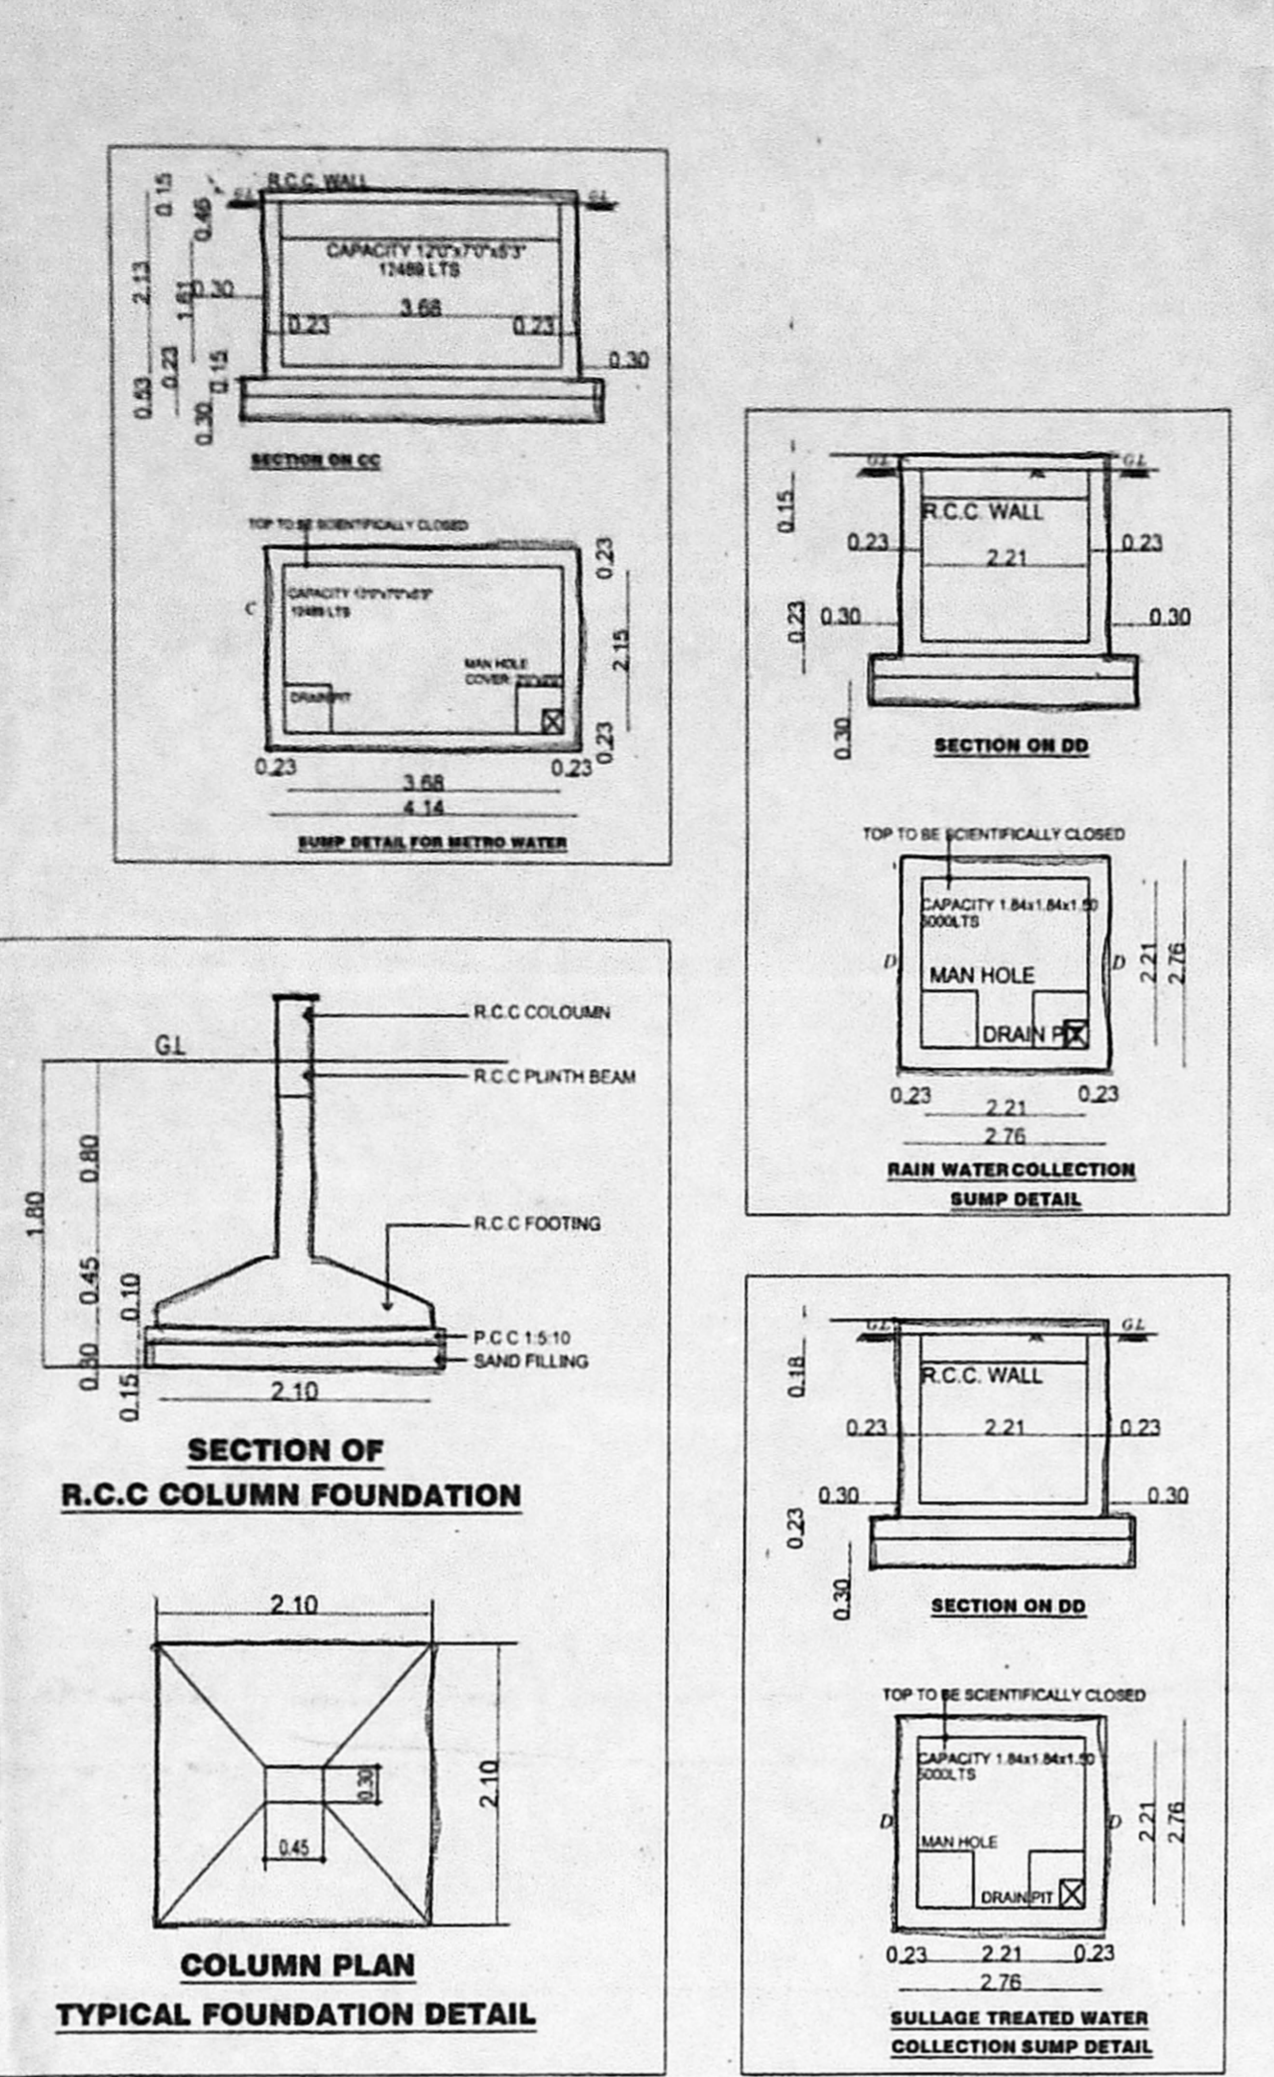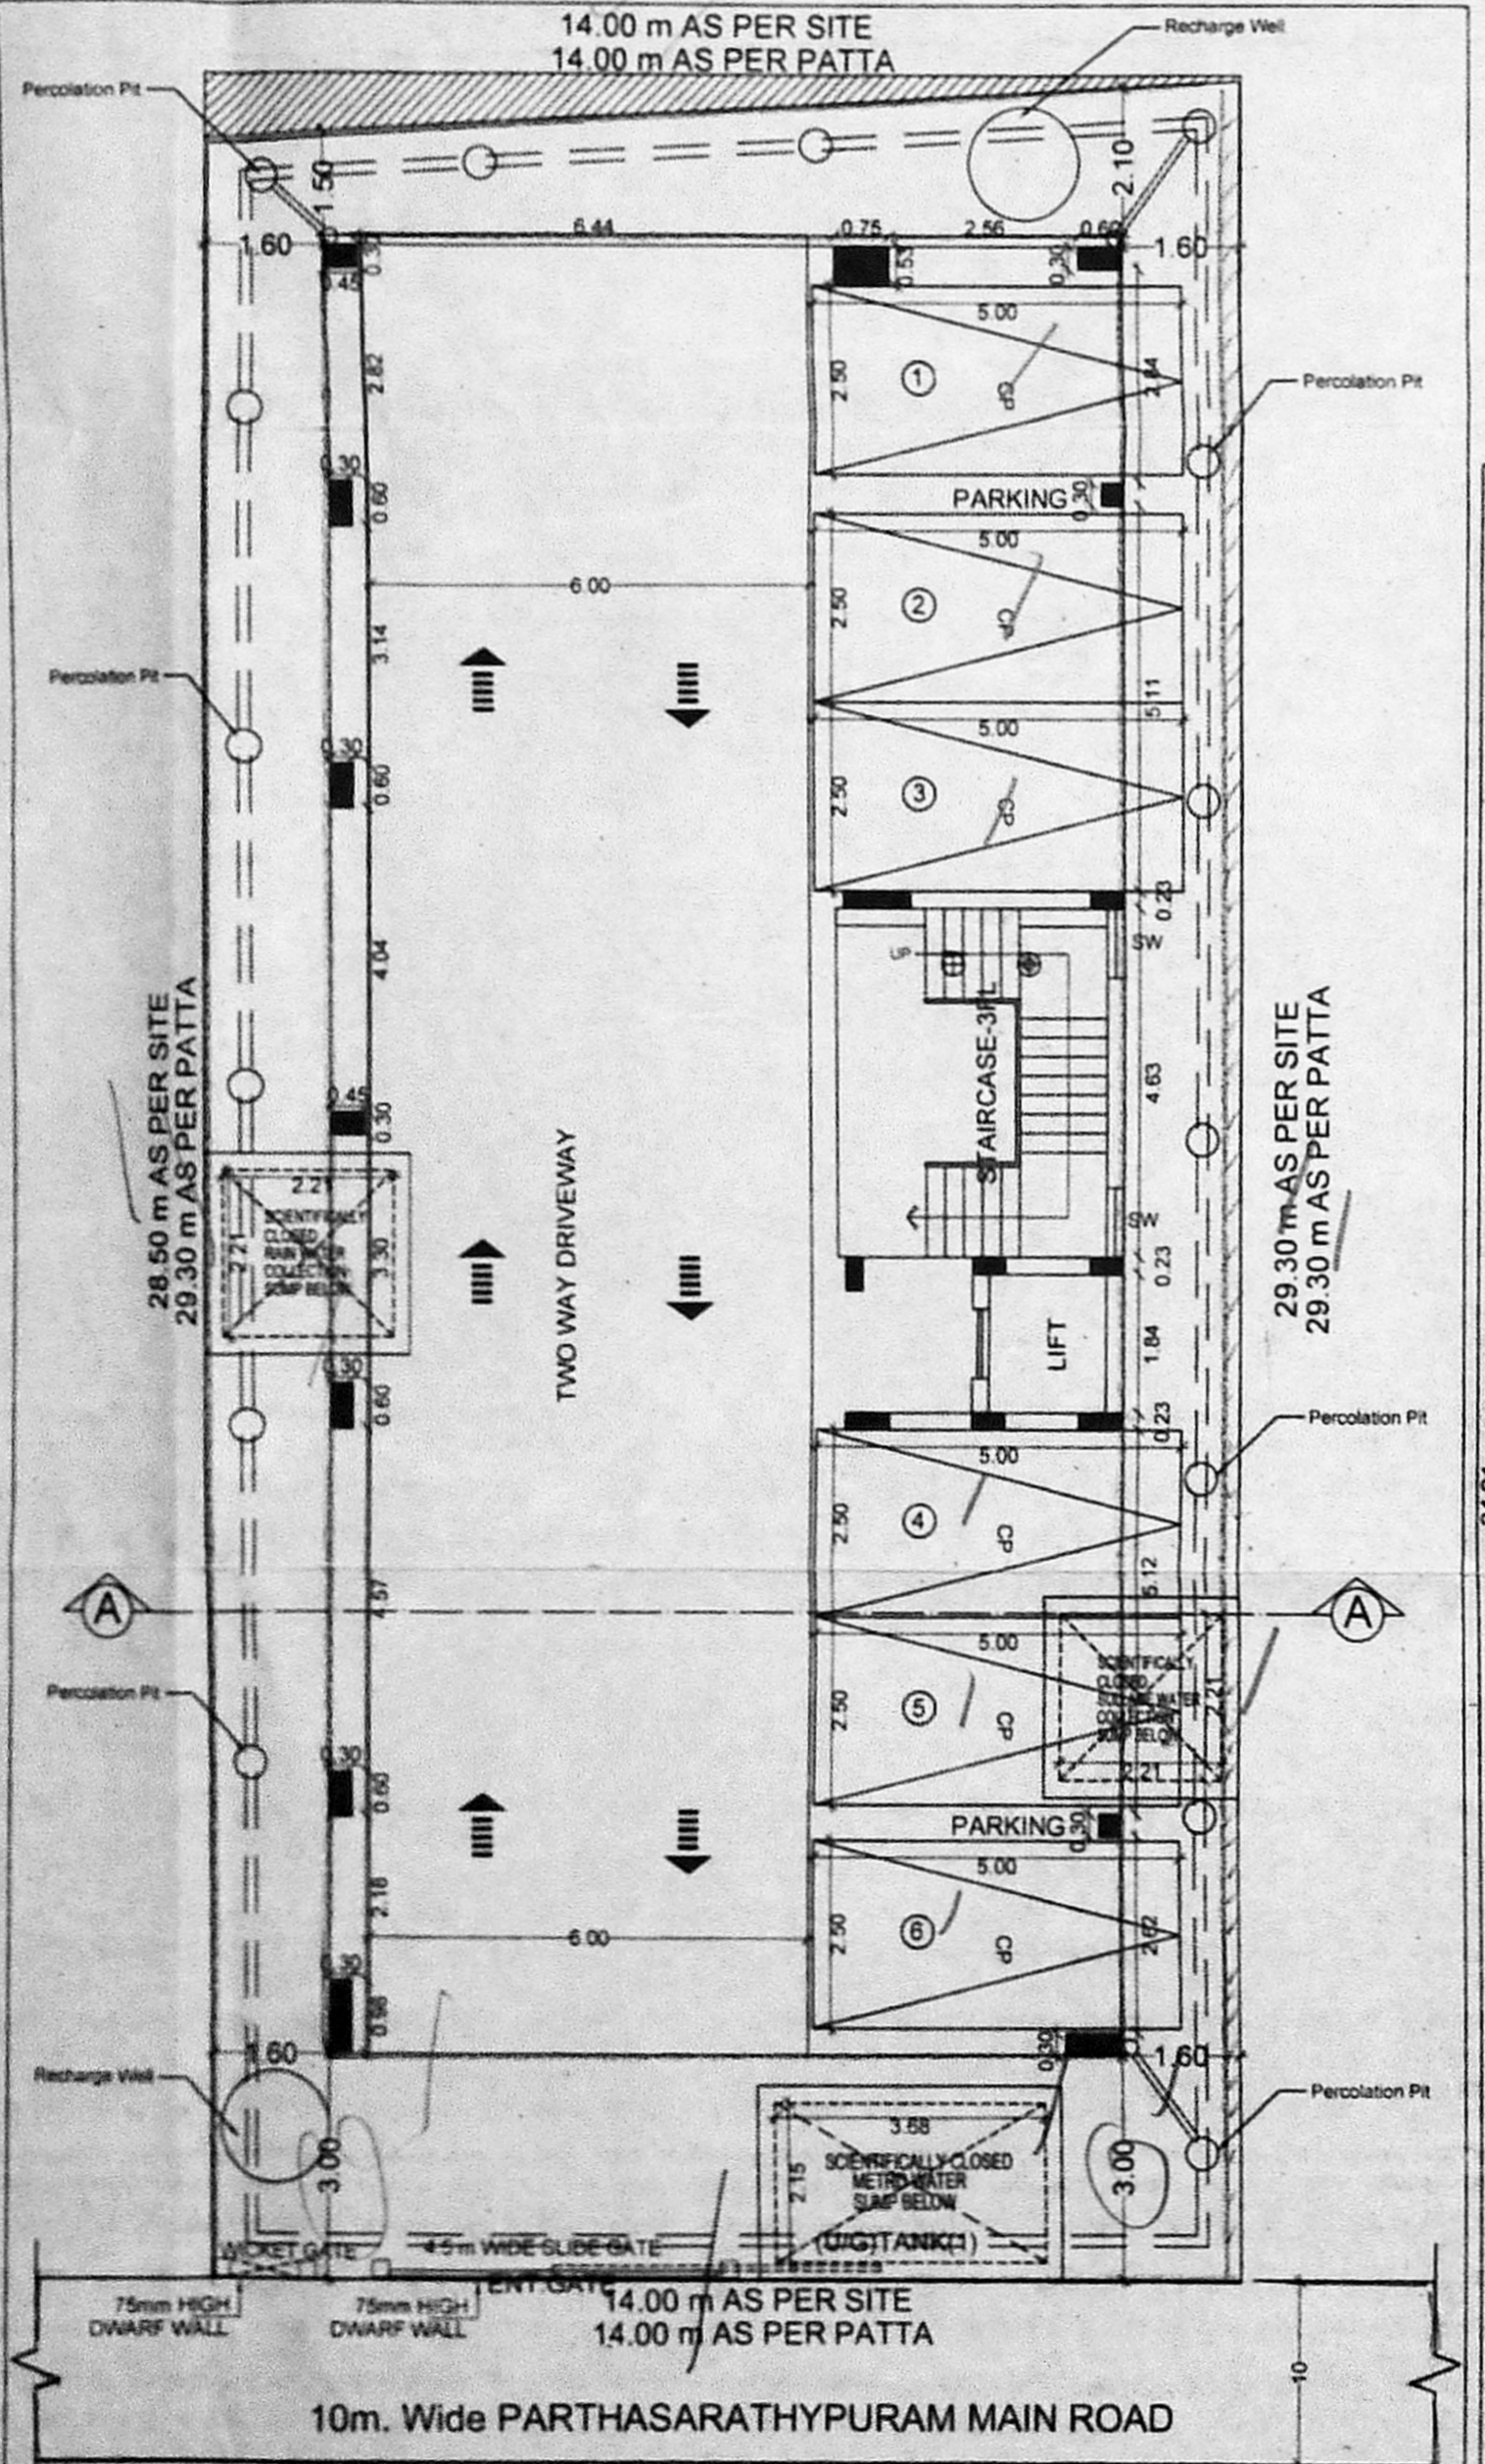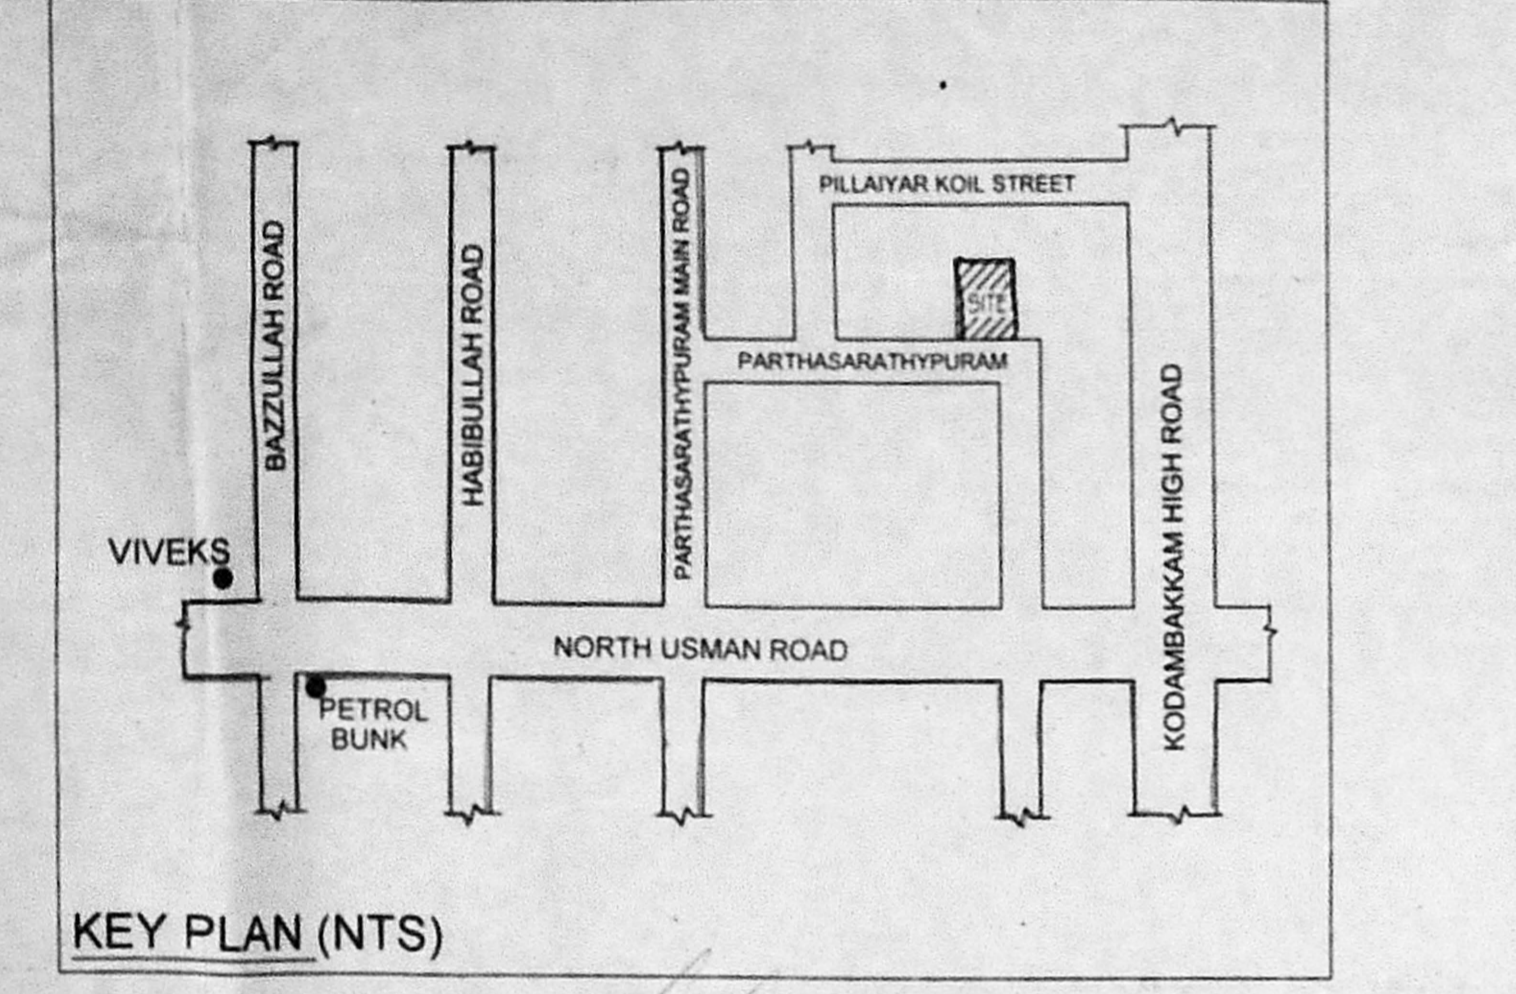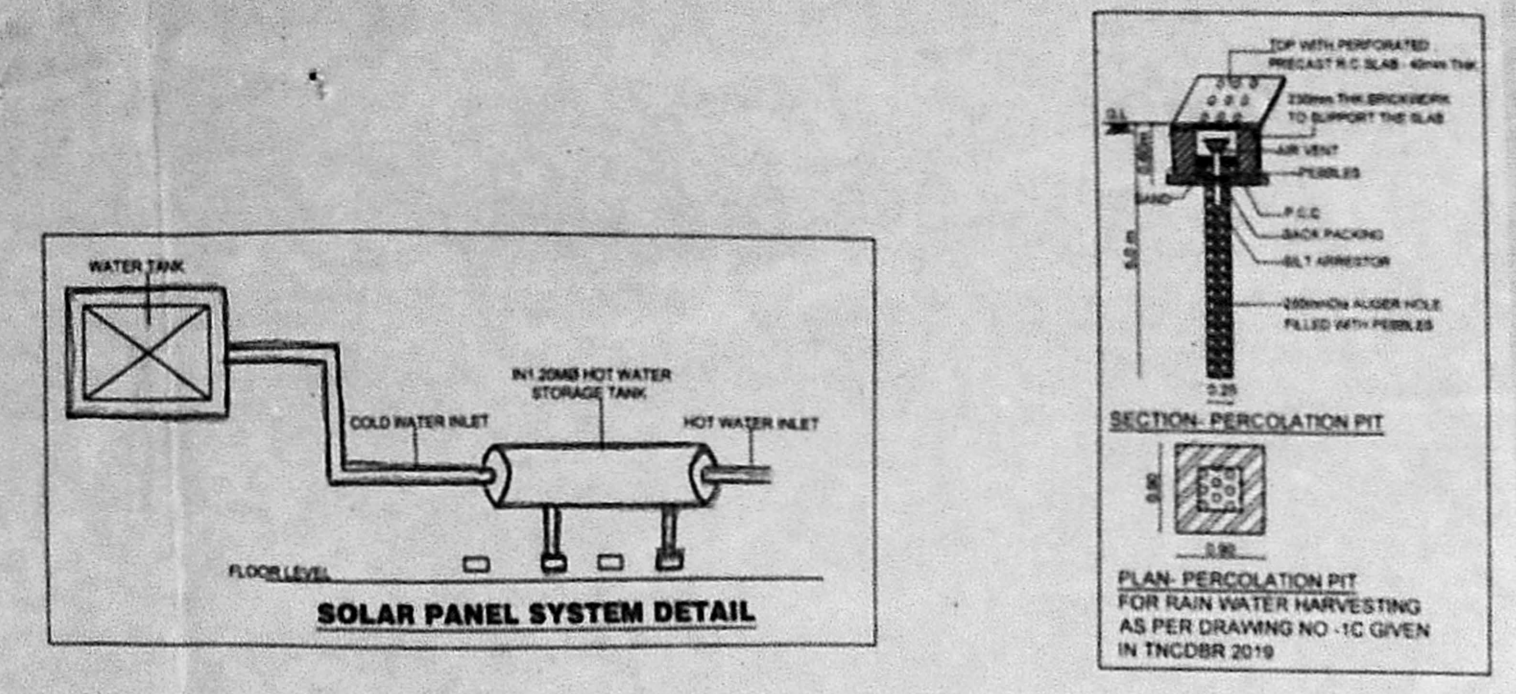

சூரியவசகப் பிடி
சூரியவசகப் பிடி
 Planning Permission No. **பிடி**
APPROVED
 subject to conditions mentioned in this office
 Letter No. **பிடி** dated **பிடி**
Chennai Metropolitan Development Authority
 Chennai-600 008.
 This Planning Permission Issued under New Rule
 INCDBR, 2019 is subject to final outcome of the
 W.P.(MD) No.8748 of 2019 and W.P. (MD)
 Nos. 6912 & 6913 of 2019.