
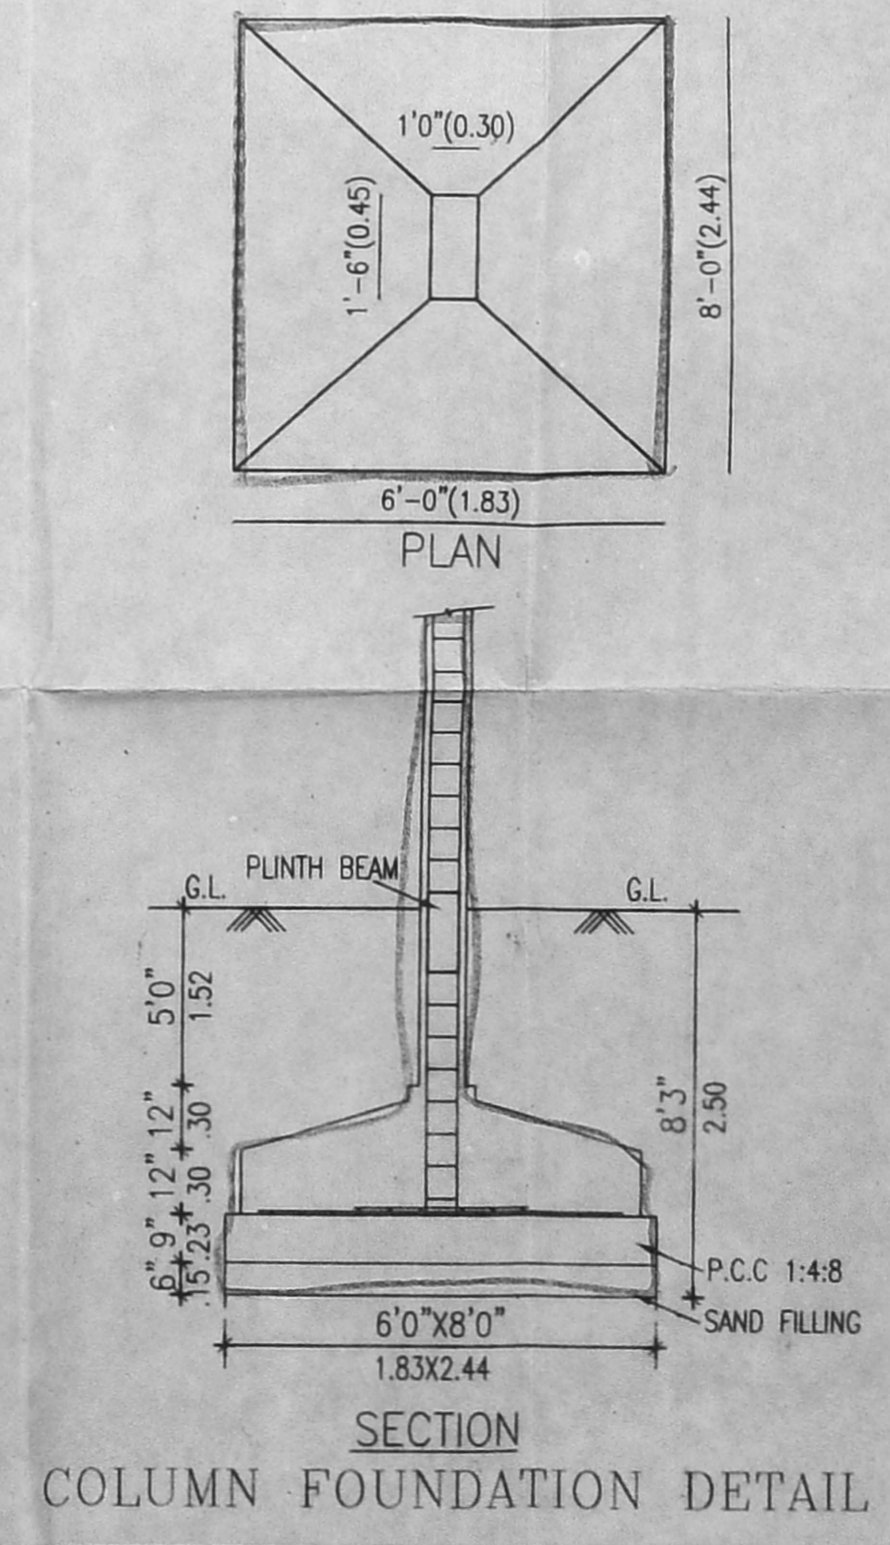
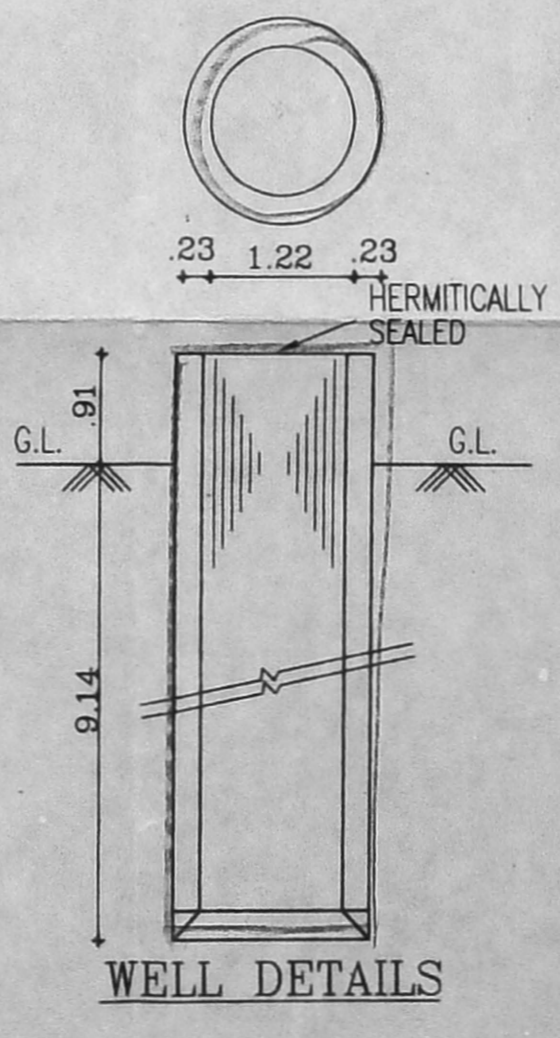
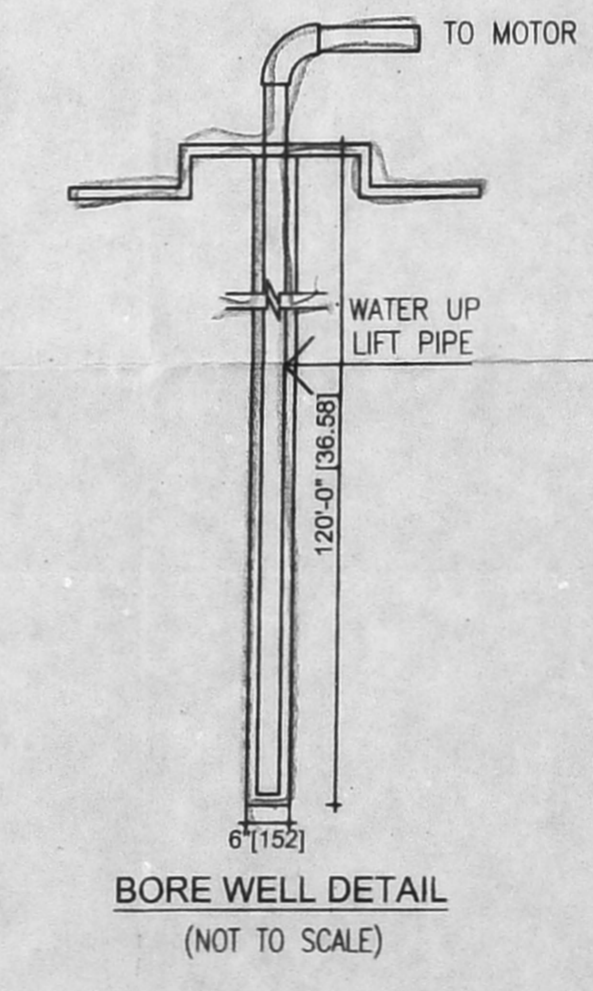
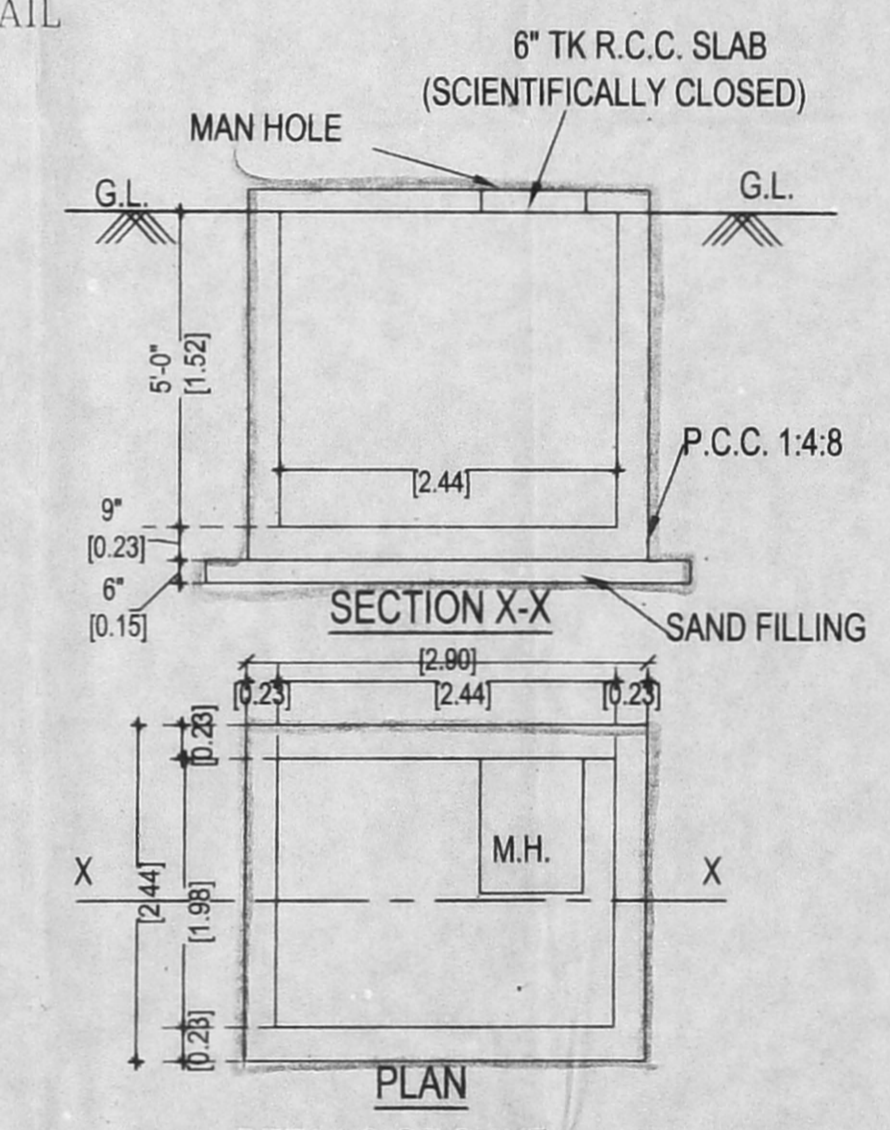
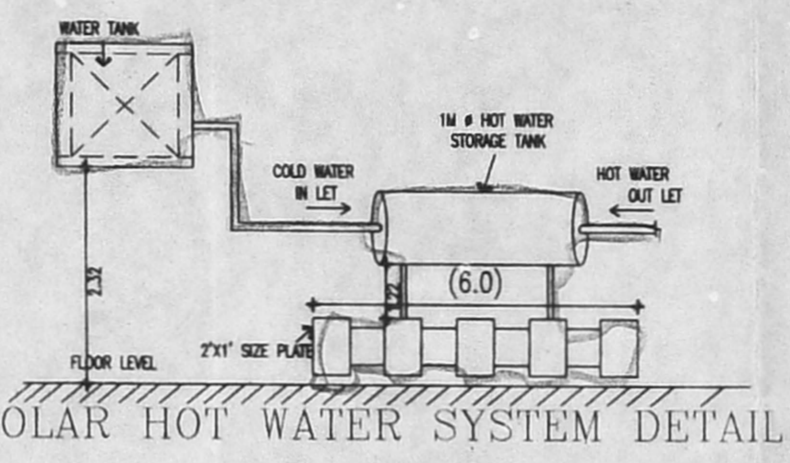
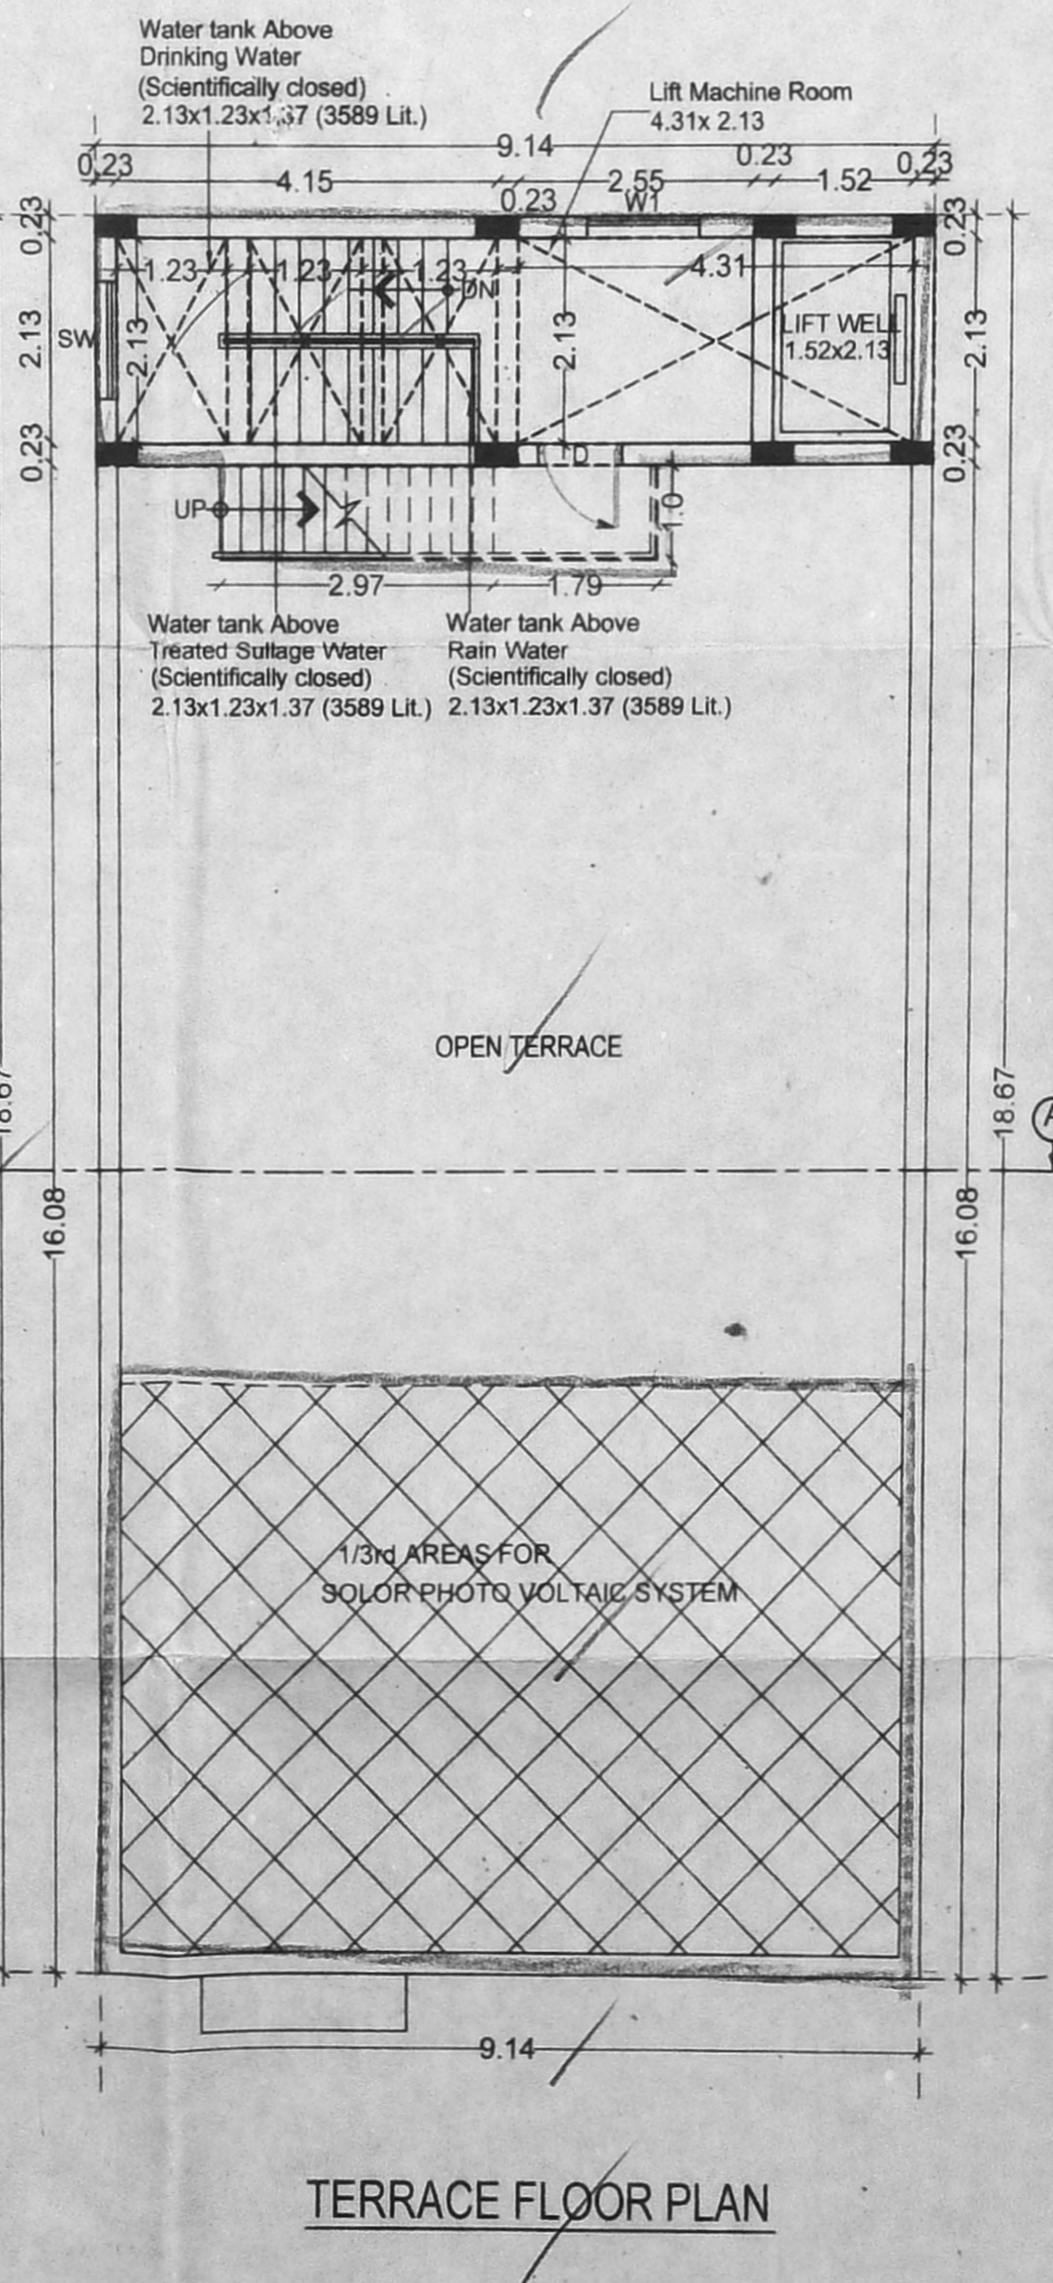
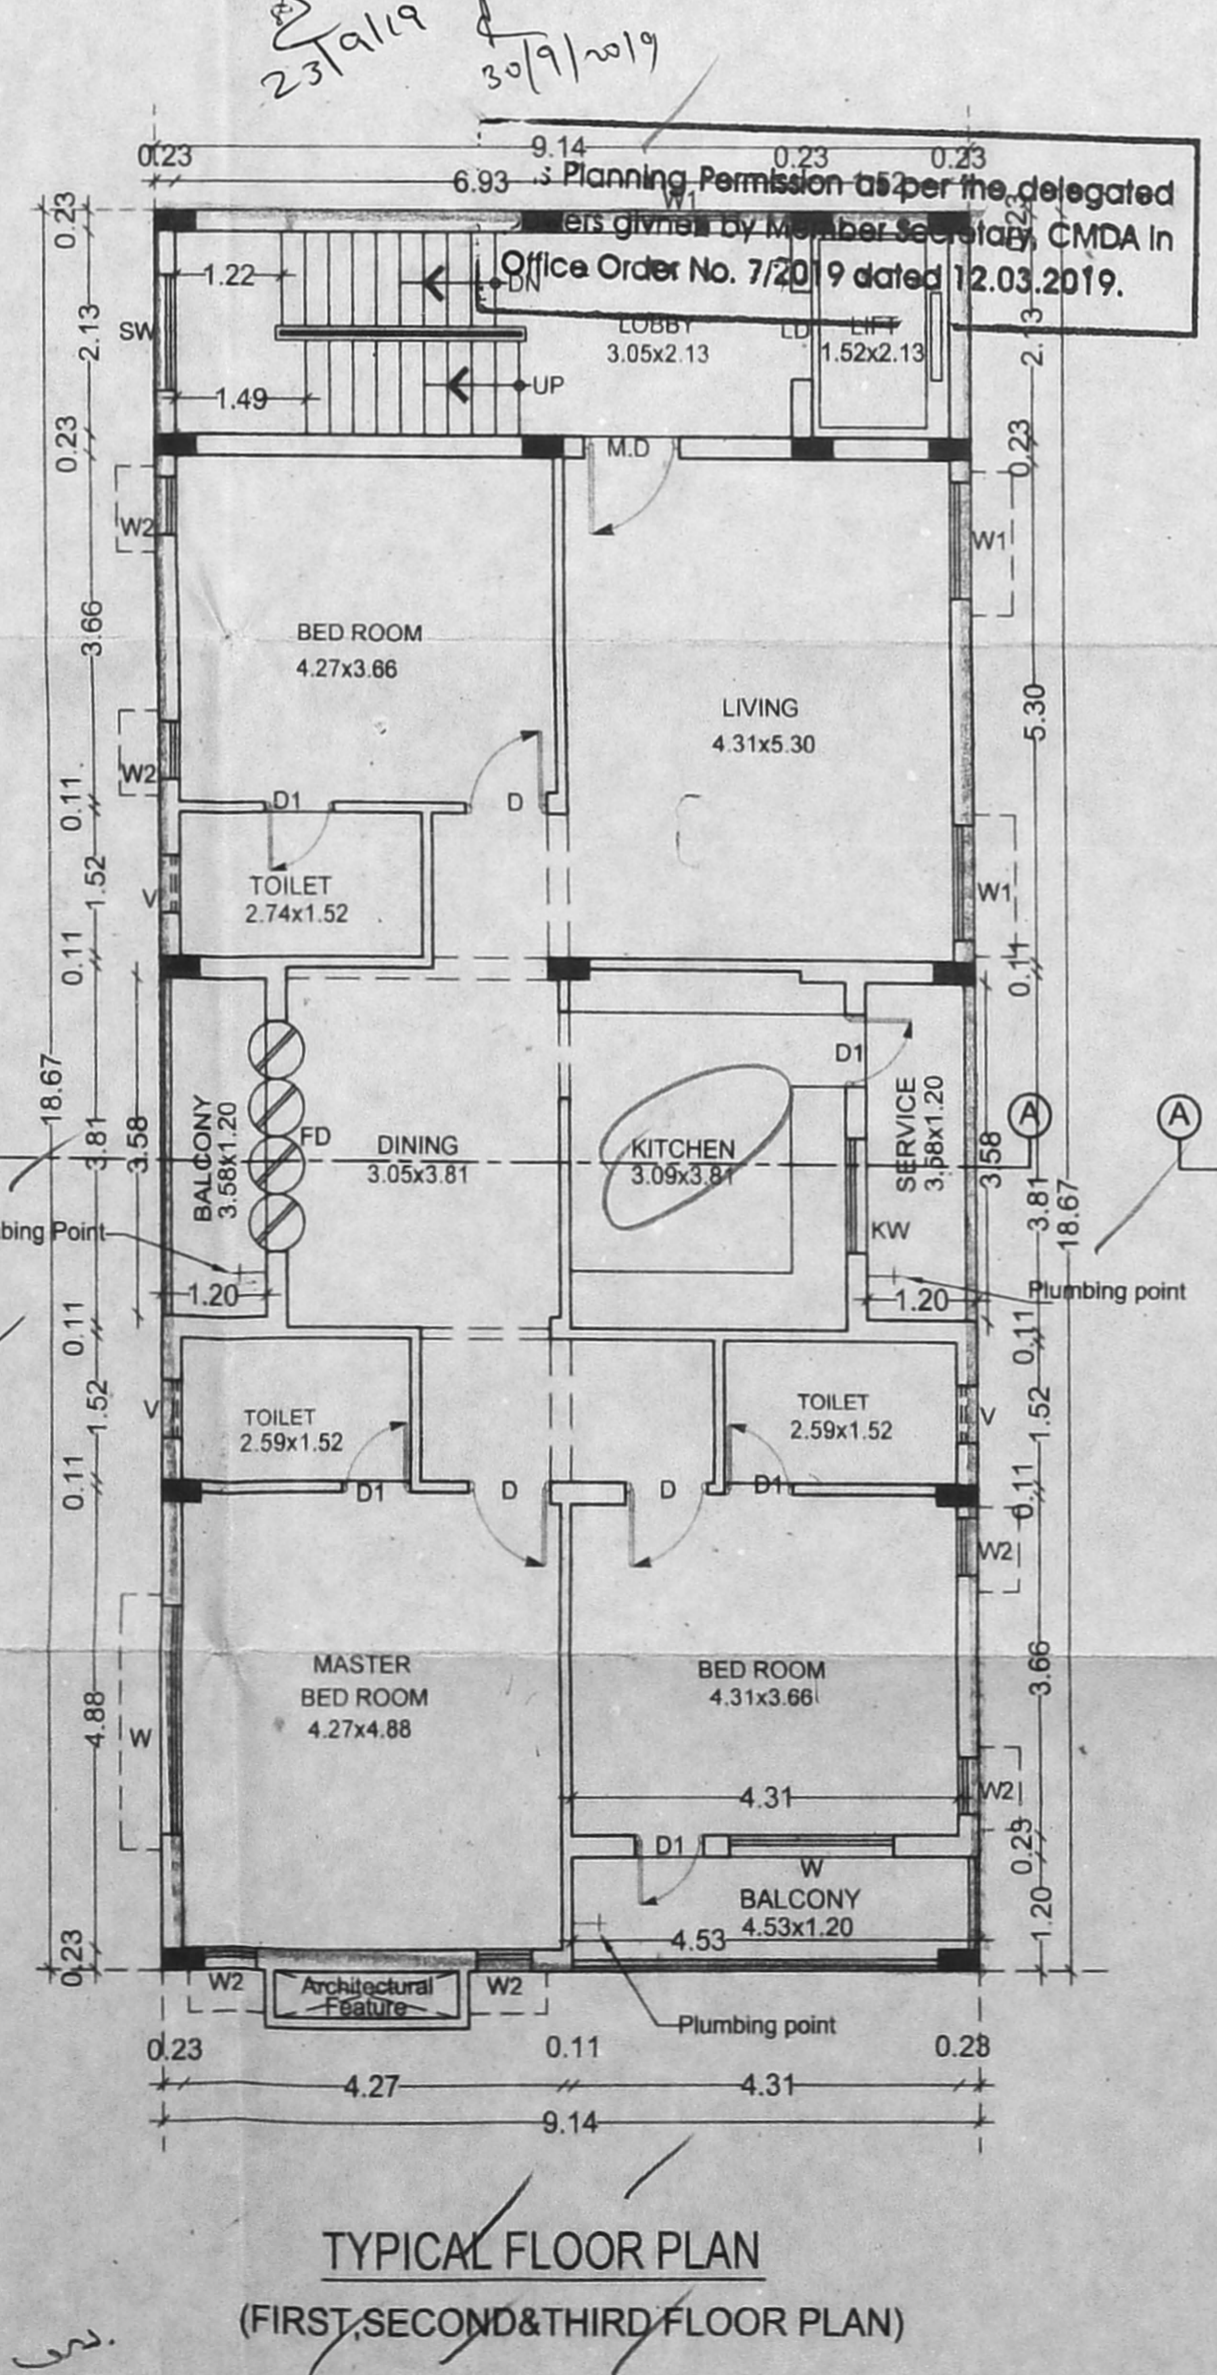
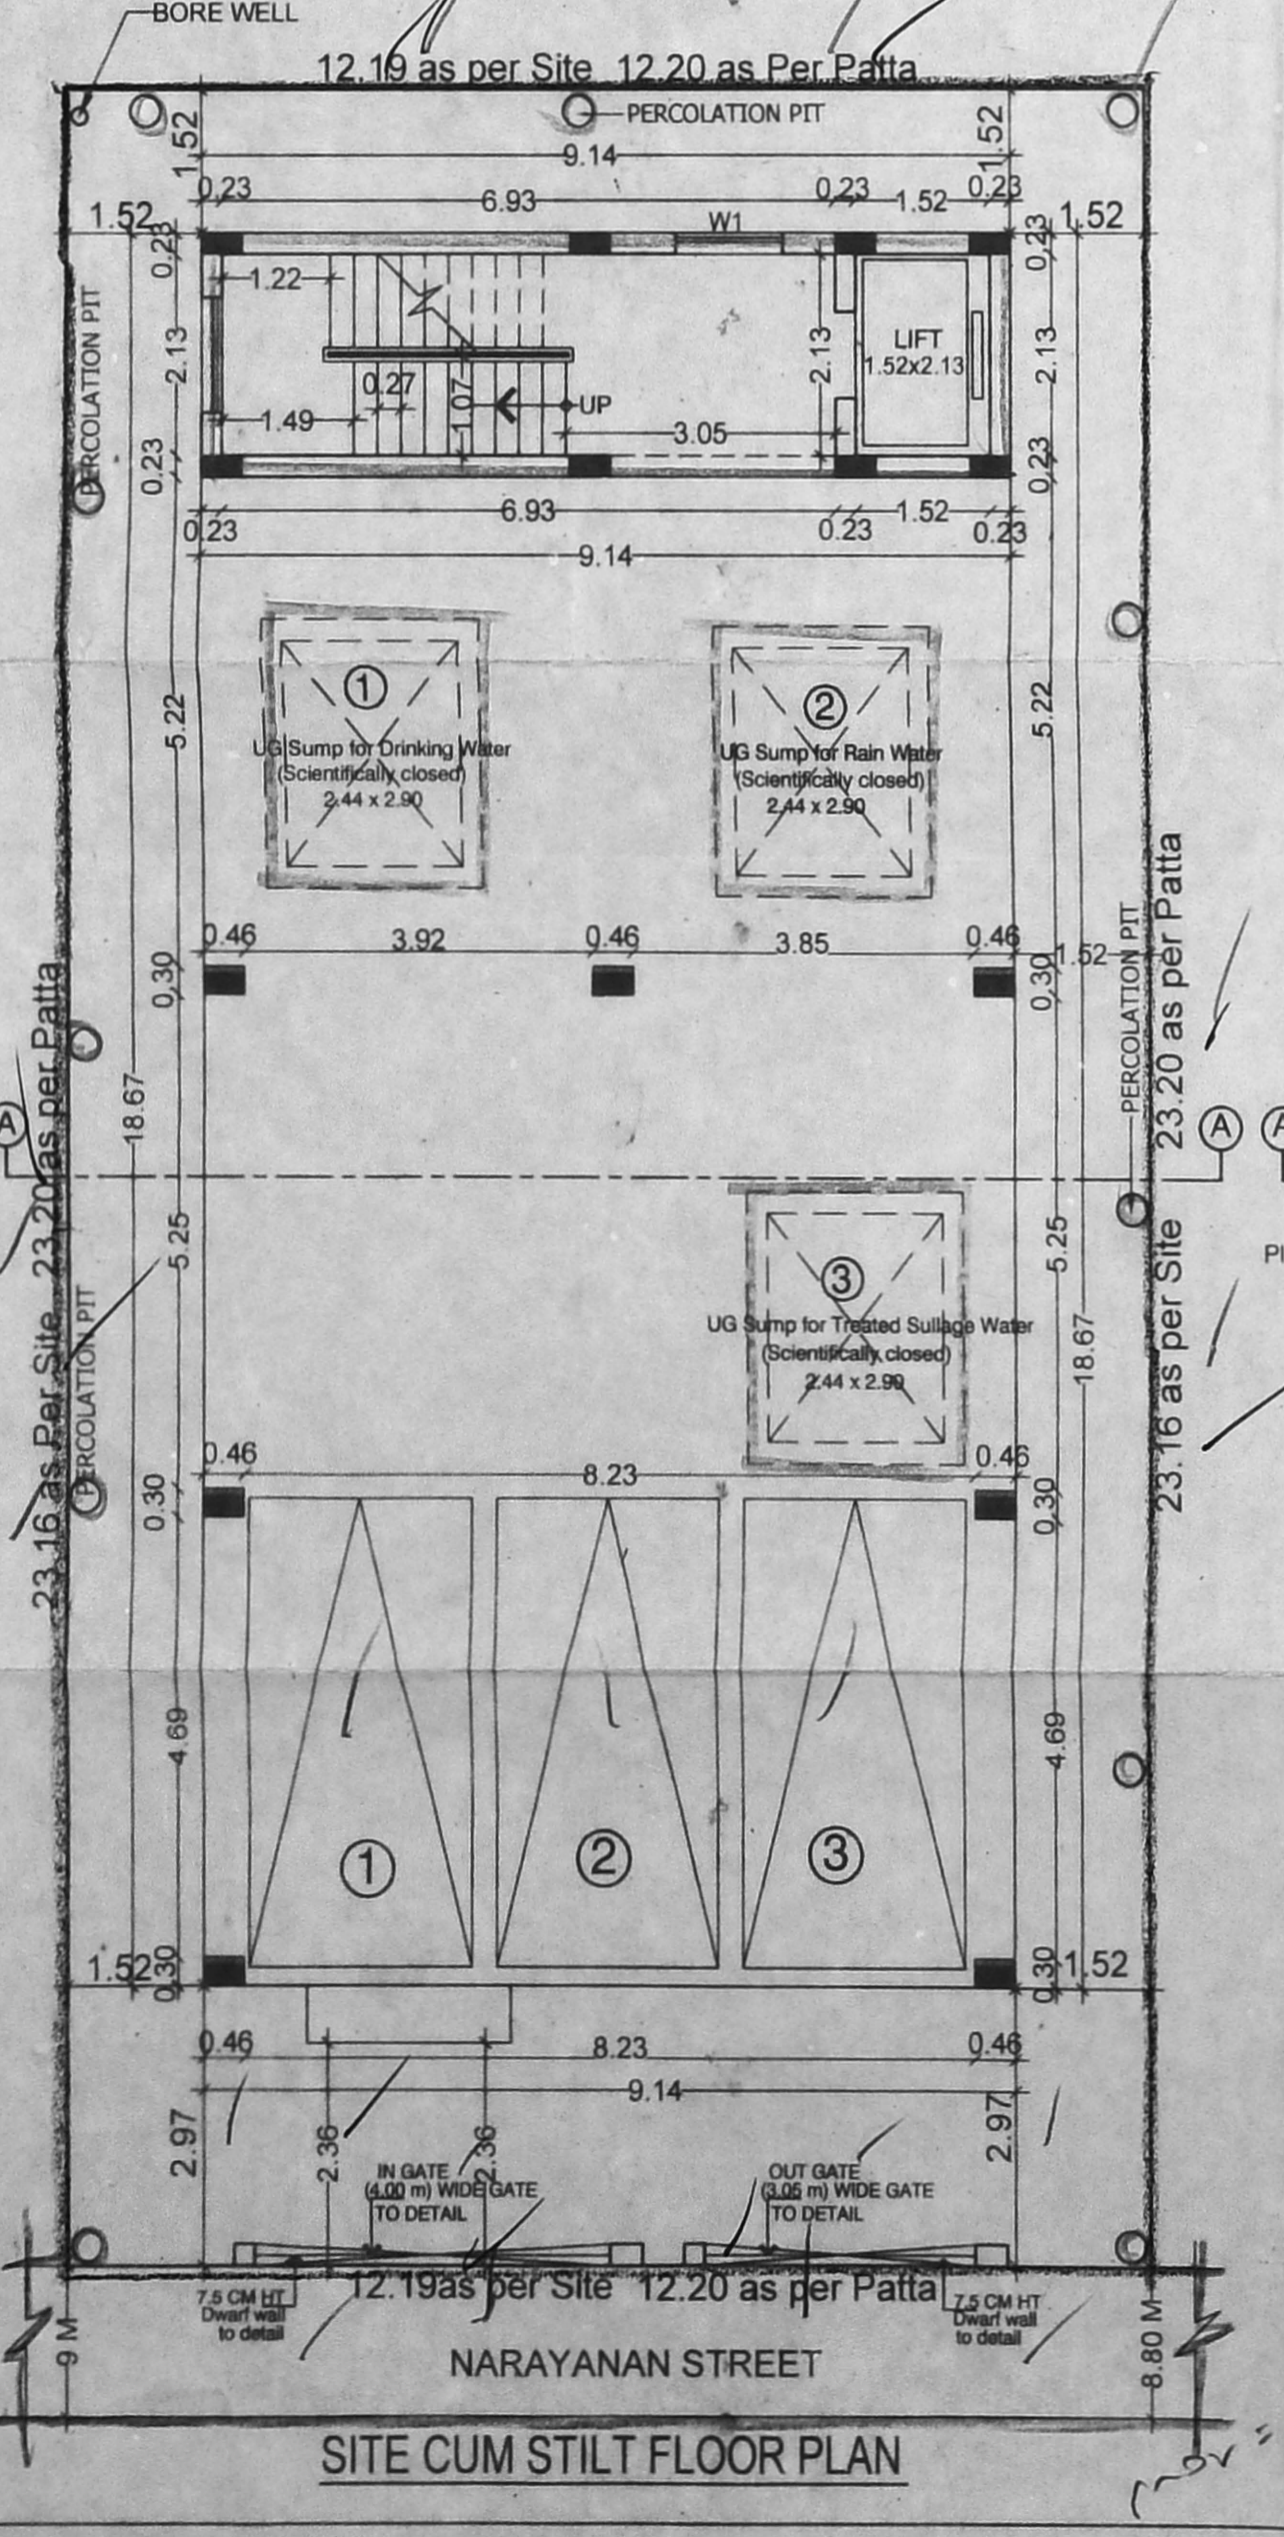
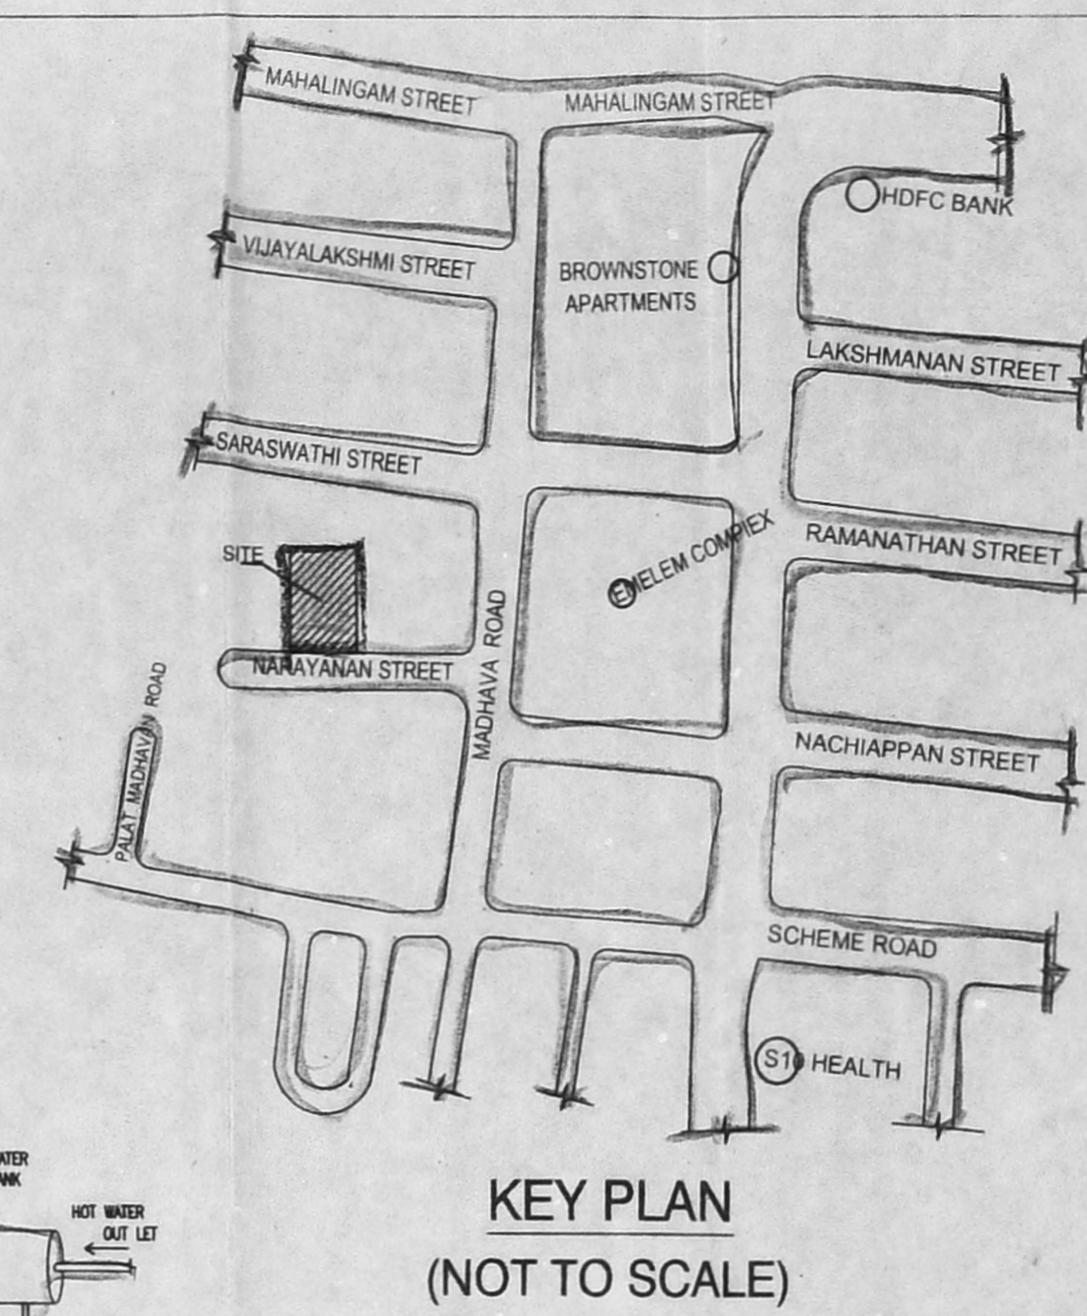
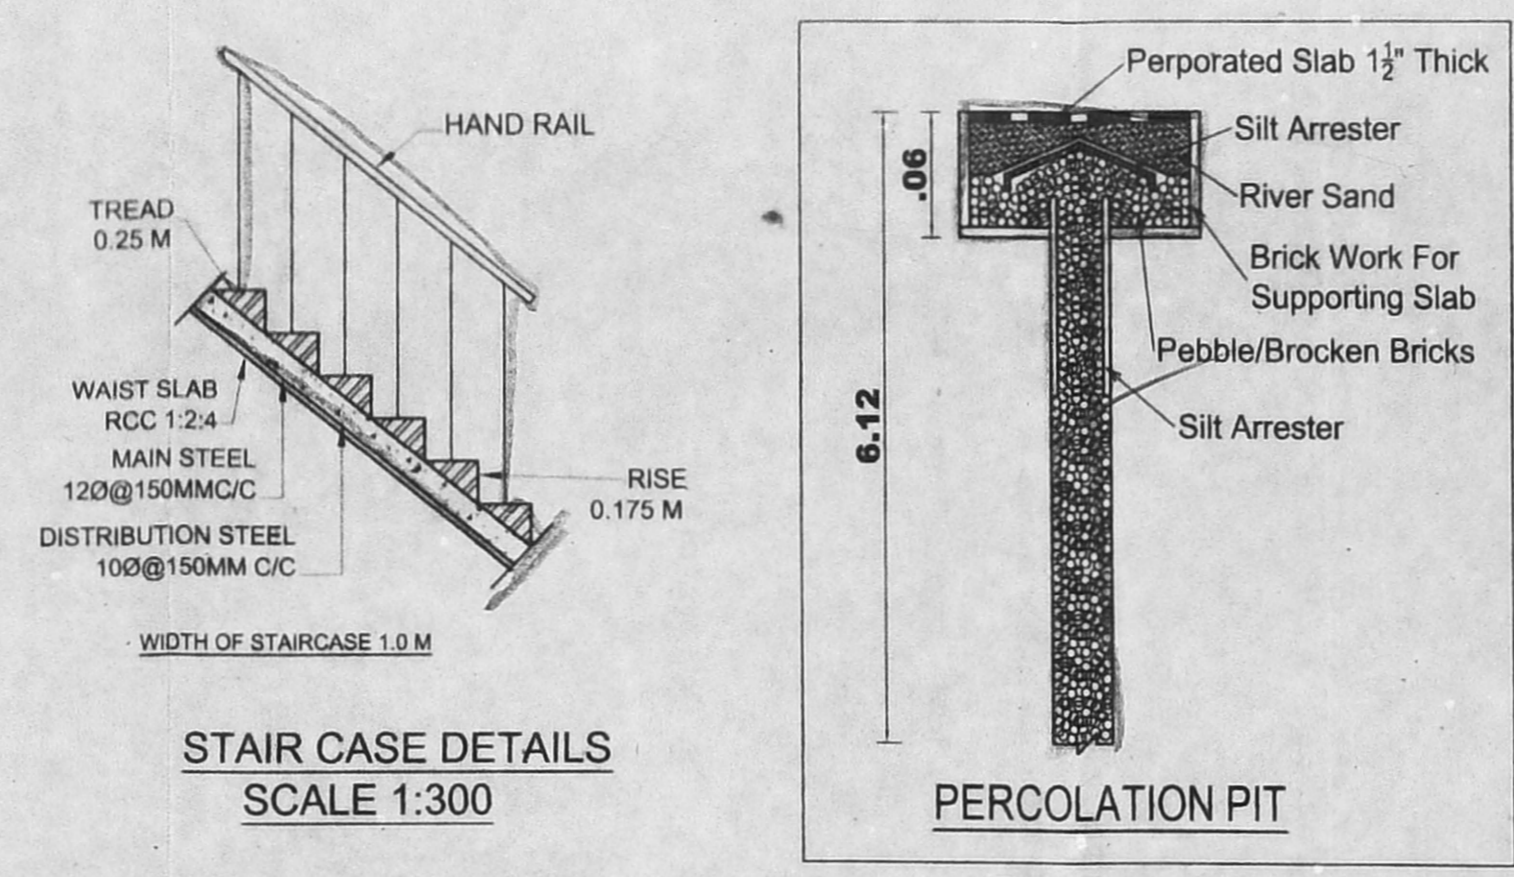
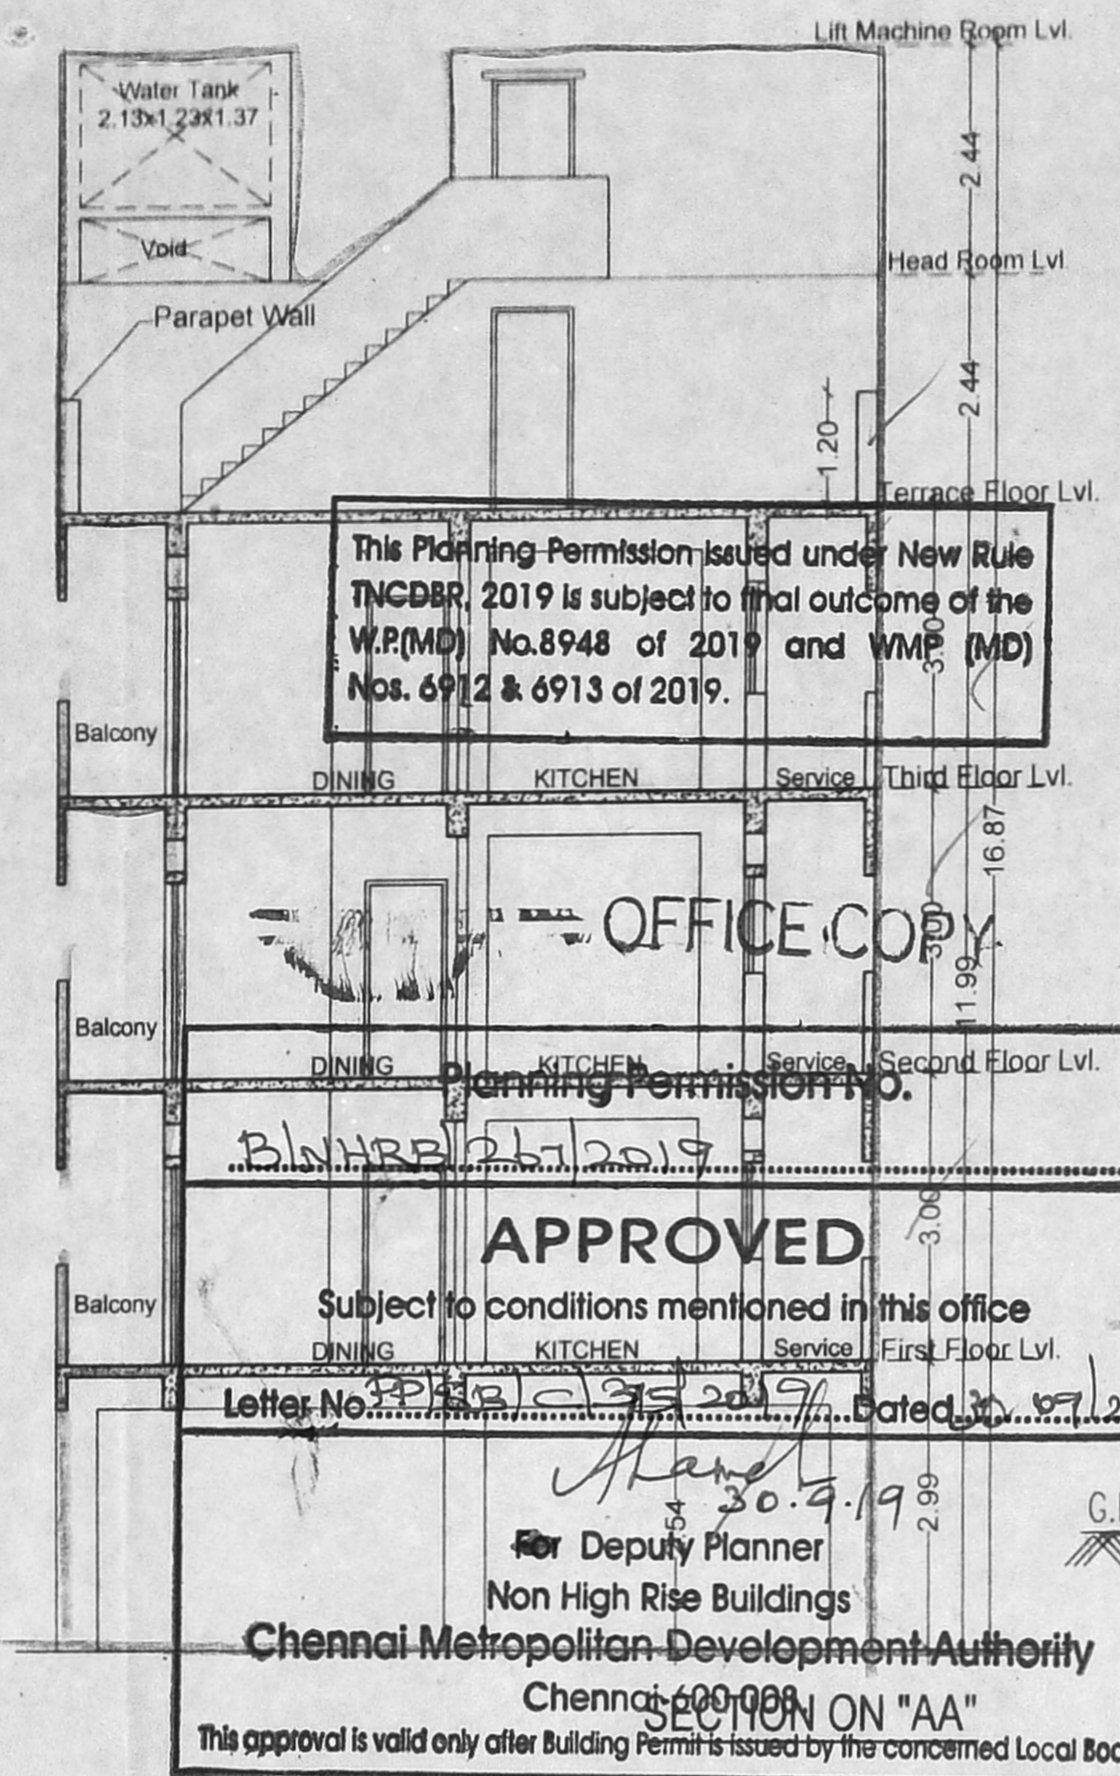


165 OFFICE COPY
 D.P. Seal, Remanded
 21/8/19
 3/5/19
 RESIDENTIAL BUILDING AT OLD DOOR NO:09,
 NEW DOOR NO:04, NARAYANAN STREET,
 MAHALINGAPURAM, NUNGAMBAKKAM,
 CHENNAI-37, COMPRISED IN T.S. NO:620,
 653 to 668 (as per Document) T.S.No.620/205,
 65.61.6.6 (L) 1987
 BLOCK No. 36, NUNGAMBAKKAM VILLAGE,
 EGMORE TALUK, CHENNAI DISTRICT.

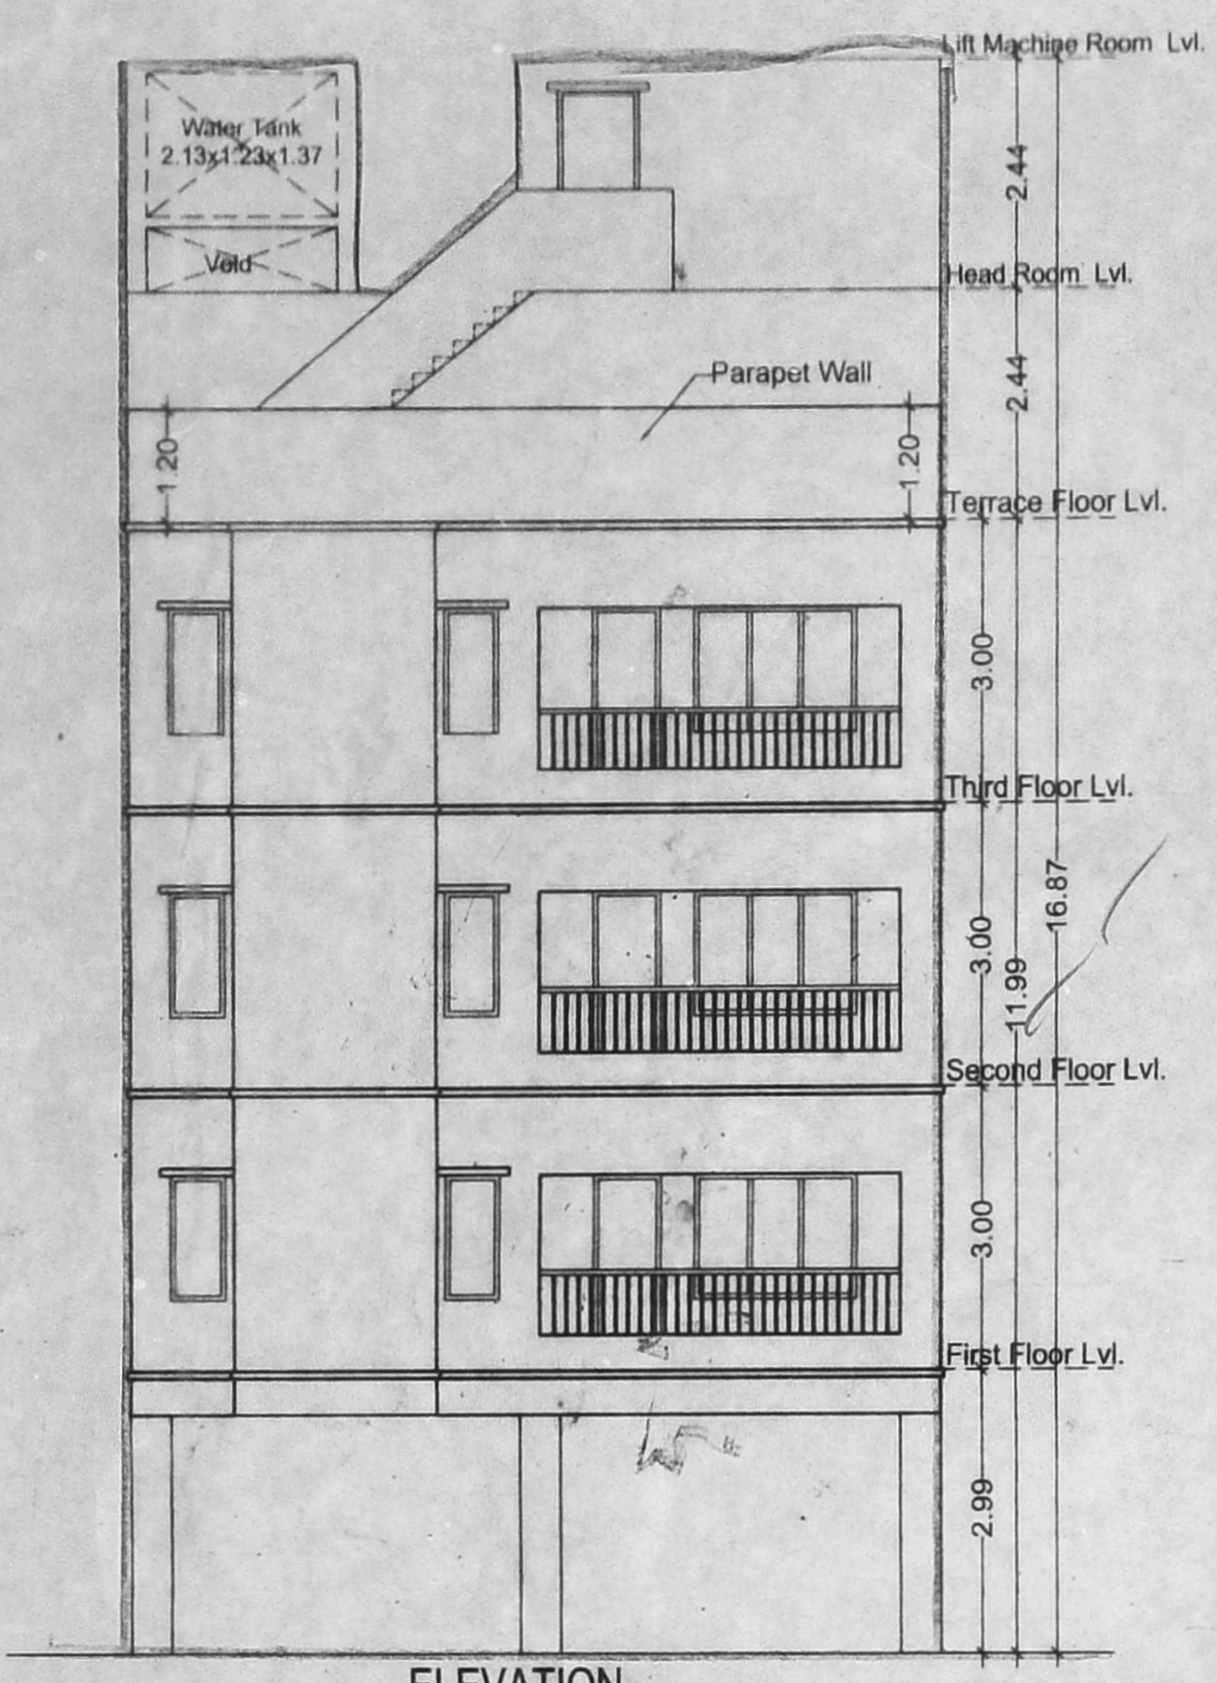


GREATER CHENNAI CORPORATION
 DIVISION No. 110, ZONE IX.

AREA DETAIL	SQ. MT.
STILT FLOOR	
FIRST FLOOR	170.69
SECOND FLOOR	170.69
THIRD FLOOR	170.69
TOTAL AREA	512.07
SITE AREA	
AS PER PATTI	282.50
AS PER DOC.	282.42
F.S.I	1.813

- SPECIFICATION :**
- * COLUMN FOOTING FOUNDATION LAID OVER THE SAND FILLING AND P.C.C. 1:4:8 MAT.
 - * ALL COLUMNS ARE CONNECTED WITH PLINTHBEAM AND ROOFBEAM.
 - * P.C.C. 1:4:8 LAID OVER THE SAND FILLING FOR MOSAIC FLOORING.
 - * BRICKWORK IN BASEMENT AND SUPERSTRUCTURE WITH C.M. 1:5 MIX.
 - * R.C.C. 1:2:4 MIXED LINTEL LAID OVER THE DOORS, WINDOWS AND OPENINGS.
 - * ALL WALLS AND CELINGS ARE PLASTERED WITH C.M. 1:5 MIX.
 - * JOINERY ARE MADE IN STEEL ARE FIRST CLASS TEAK WOOD.
 - * ROOF COVERED BY R.C.C. 1:2:4 MIXED FLAT SLAB.
 - * PARAPET WALL LAID ALL OVER THE BUILDING.
 - * WEATHERING COURSE LAID IN PROPER MIX AND SLOPE WITH WATER PROOFING COMPOUND.

SCHEDULE OF JOINERY : (FT.)

MD	DOOR	1.07 x 2.13
D1	DOOR	0.91 x 2.13
D2	DOOR	0.76 x 2.13
W0	WINDOW-0	2.44 x 1.37
W	WINDOW	1.83 x 1.37
W1	WINDOW	1.22 x 1.37
W2	WINDOW	0.60 x 1.37
KW	KITCHEN WINDOW	1.22 x 1.07
V	VENTILATOR	0.60 x 0.60

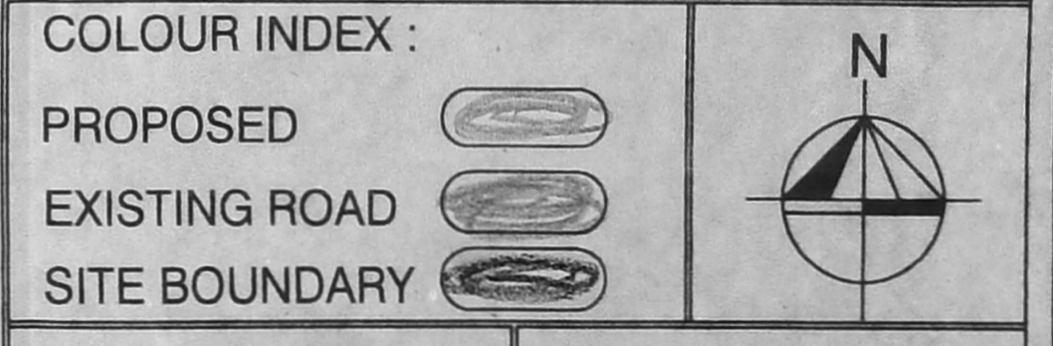

OWNERS :
 R. Ramachandran

LICENSED SURVEYOR :
 S. SUBBA RAO, B. Arch, B.L.S.
 Registered Architect 33899
 COA REG. CA/82/6834
 Block II, Ground Floor,
 1, Ramakrishna Street,
 CHENNAI - 600 017