

திருத்திய அனுமதிப் படி  
 291719

PLAN SHOWING THE PROPOSED CONSTRUCTION OF RESIDENTIAL BUILDING AT PLOT NO.31, DOOR NO. 12, SIR C. MADHAVAN NAIR ROAD, MAHALINGAPURAM, NUNGAMBAKKAM, CHENNAI - 600 034.

செ.பெ.வ.கு. (பி) எண் .....  
 R.S.NO.7 & 622 (DOC) R.S.NO.622/148 (PATTI) .....  
 BLOCK NO. 36 OF NUNGAMBAKKAM VILLAGE .....  
 GREATER CHENNAI CORPORATION,  
 DIVISION NO. 1 (பி) ZONE 9.  
 6-8-19  
 உ.தி.அ. கு.தி.அ.

SCALE 1:100

SCHEDULE OF JOINERY

TYPE	DESCRIPTION	SIZE
D	DOOR	3'-3" x 7'-0"
D1	DOOR	3'-0" x 7'-0"
D2	DOOR	2'-5" x 7'-0"
F/D	WINDOW	8'-0" x 7'-0"
W	WINDOW	5'-0" x 4'-6"
W1	WINDOW	3'-0" x 4'-6"
V	VENTILATOR	2'-0" x 3'-0"

AREA STATEMENT (Area in sq.mt)

DESCRIPTION	SQ. M
PLOT EXTENT (DOC)	445.93 SQ.M
PLOT EXTENT (TSLR)	443.00 SQ.M


BUILT UP AREA	SQ. MT
FIRST FLOOR	219.72
SECOND FLOOR	219.71
THIRD FLOOR	219.71
FOURTH FLOOR	219.71
TOTAL	878.85

FSI 878.85 / 443.00 = 1.984

DWELLING UNITS	- 9 Nos
NO. OF CARS PROVIDED	- 9 Nos
TWO WHEELERS PROVIDED	- 6 Nos

COLOUR INDICATION

PROPOSED BUILDING	RED
PLOT BOUNDARY	YELLOW
ROAD	GREEN












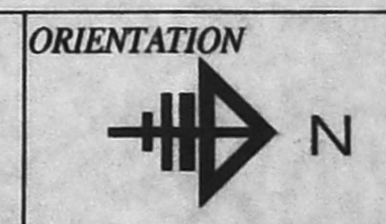


OWNER 'S / GPA SIGNATURE  
 A.T. Anwar

LICENSED SURVEYOR  
 P. Dix  
 DHINESH T  
 Architect CA/2009 /43967  
 No. 10/1, Second Street,  
 Kasthuribai Nagar, Avadi,  
 Chennai - 600054.

STRUCTURAL ENGINEER  
 B. B. BOPAYYA  
 B.Tech (Civil), M.E. (Struct), BITS-Pilani, AMIA Struct.,  
 E.M.I.V., AIEE, CEIL, MAGCE, AIET (UK),  
 O.No. 66, N.No. 26, Halls Road, Kilpauk,  
 Chennai - 600 010  
 Class-I L. S. No. 1653

அனுமதிப் படி

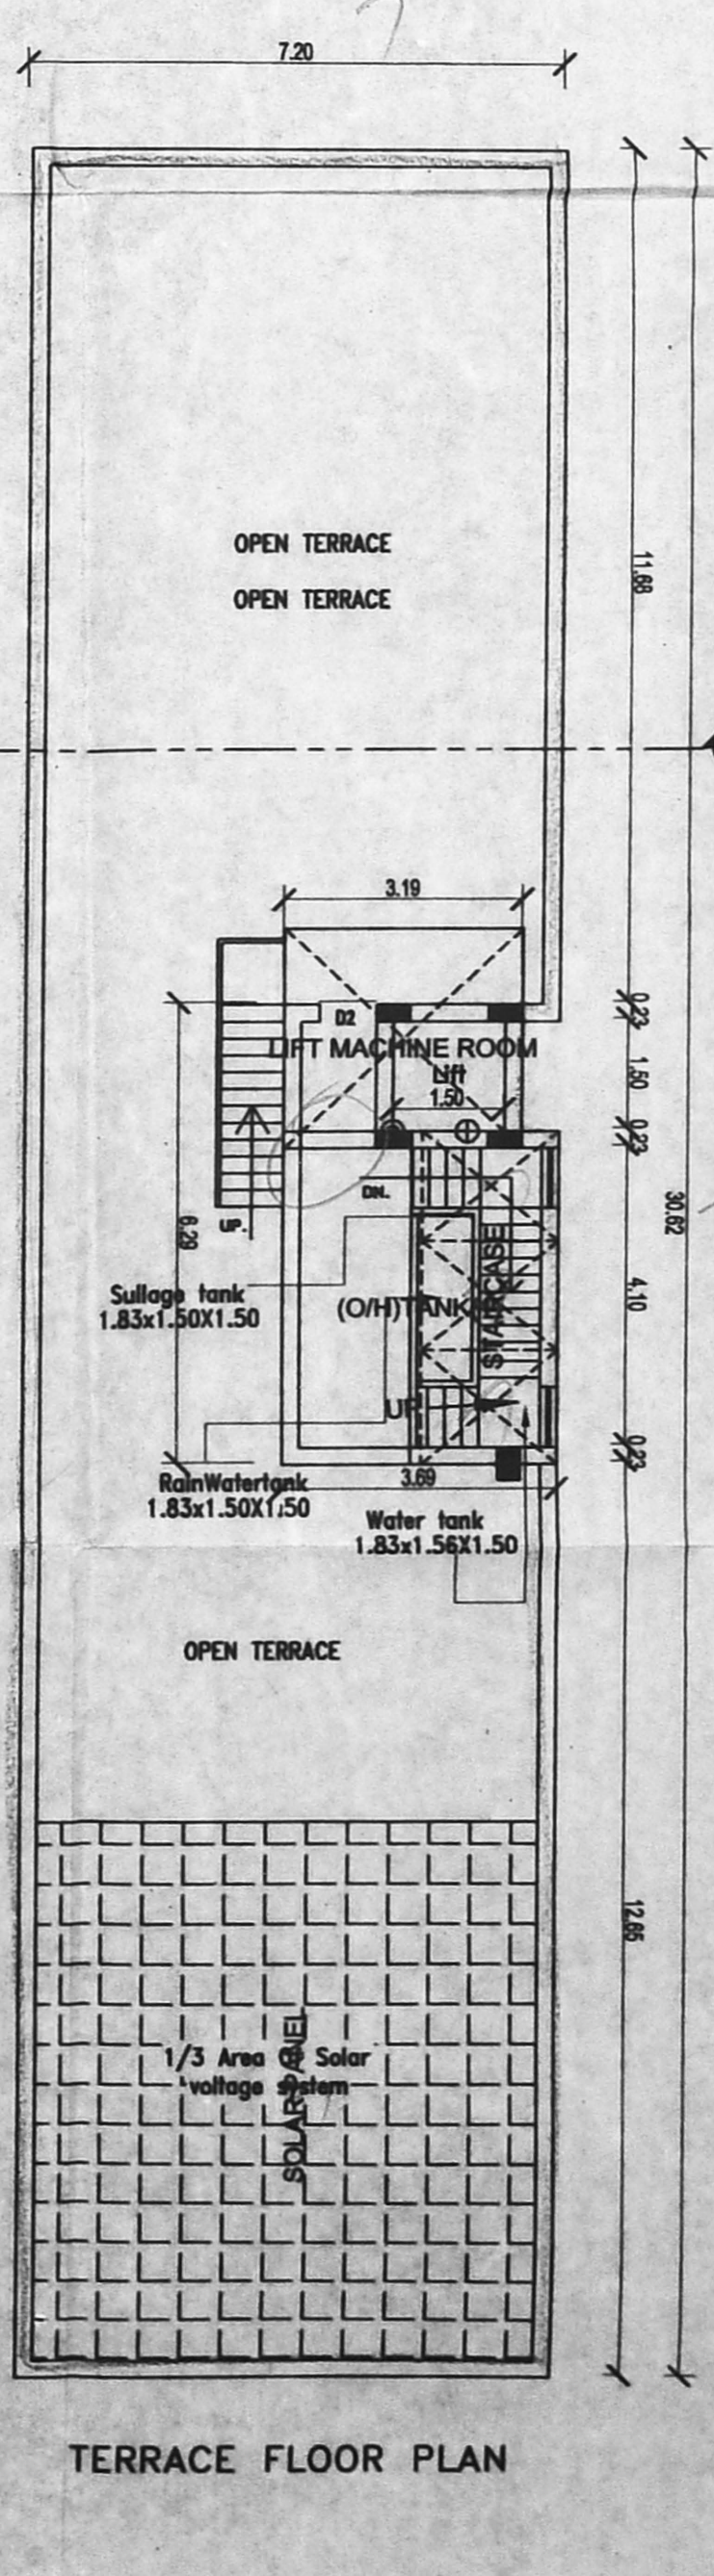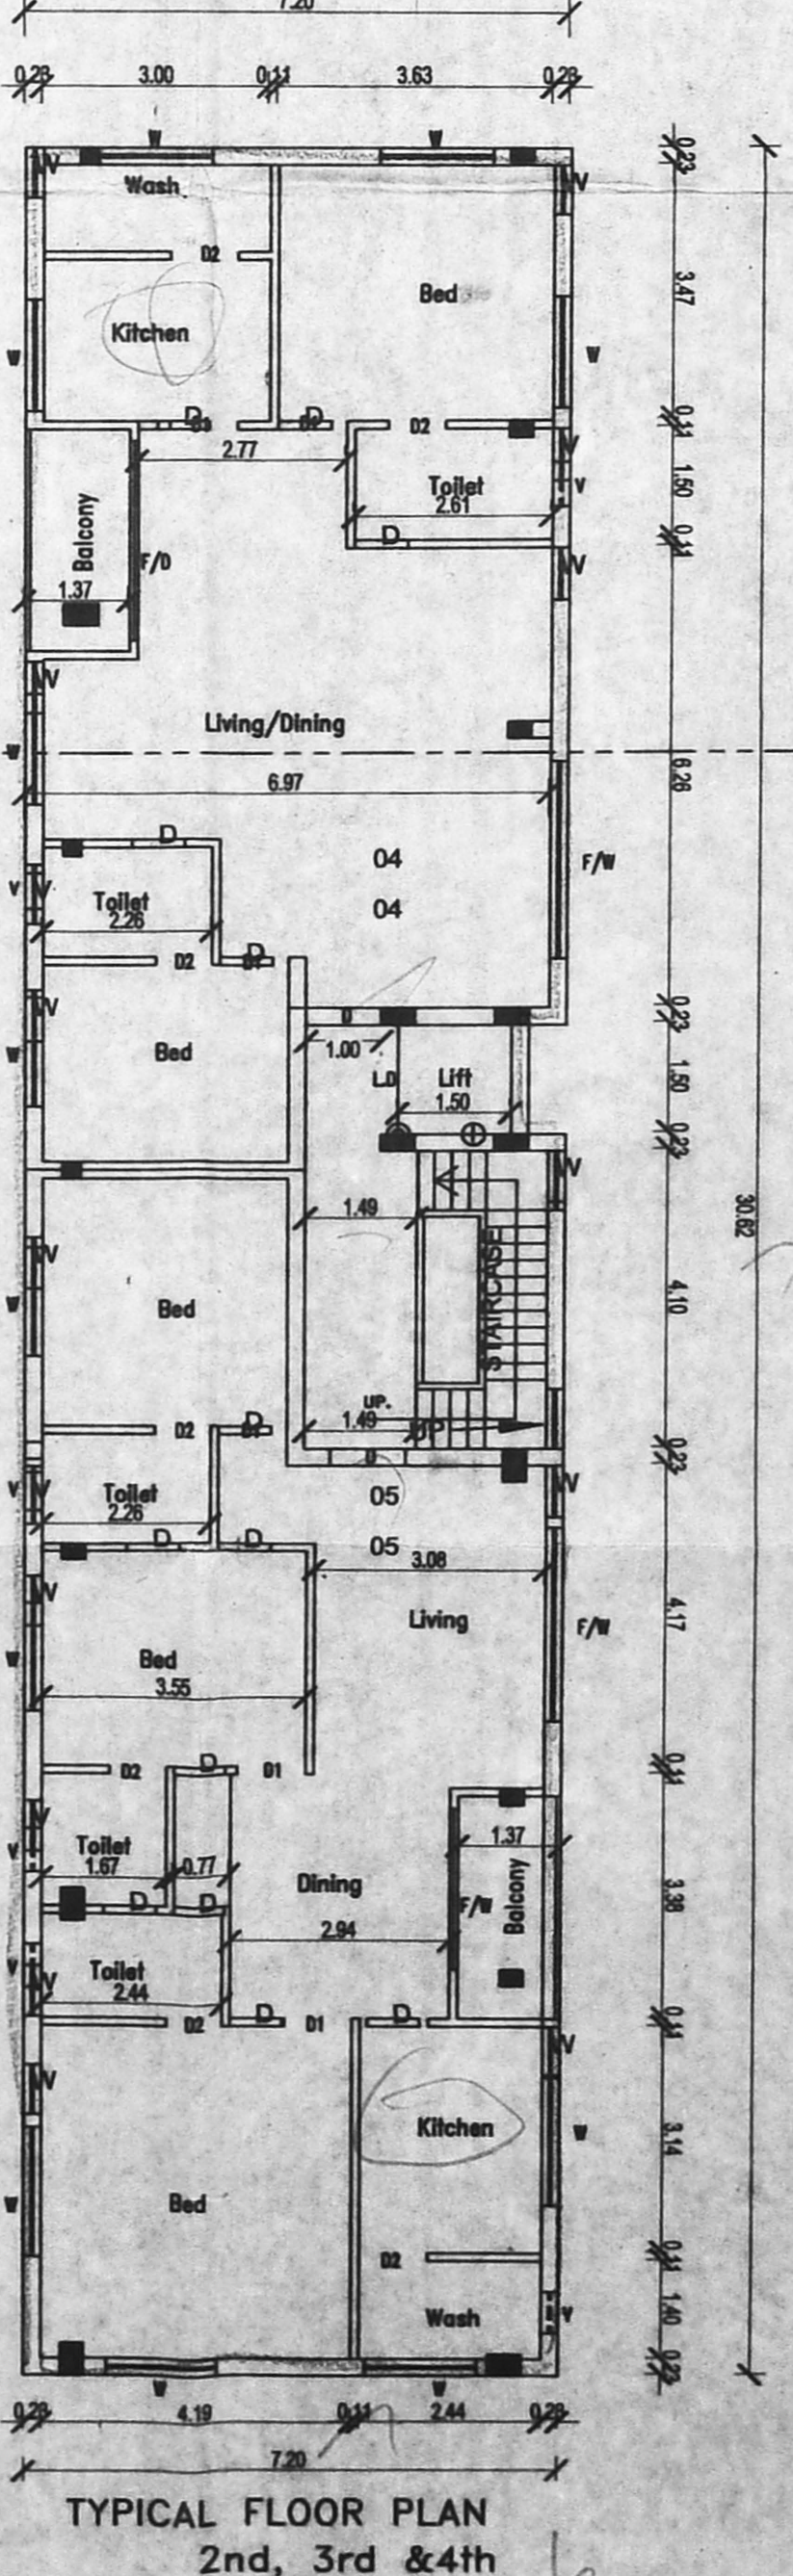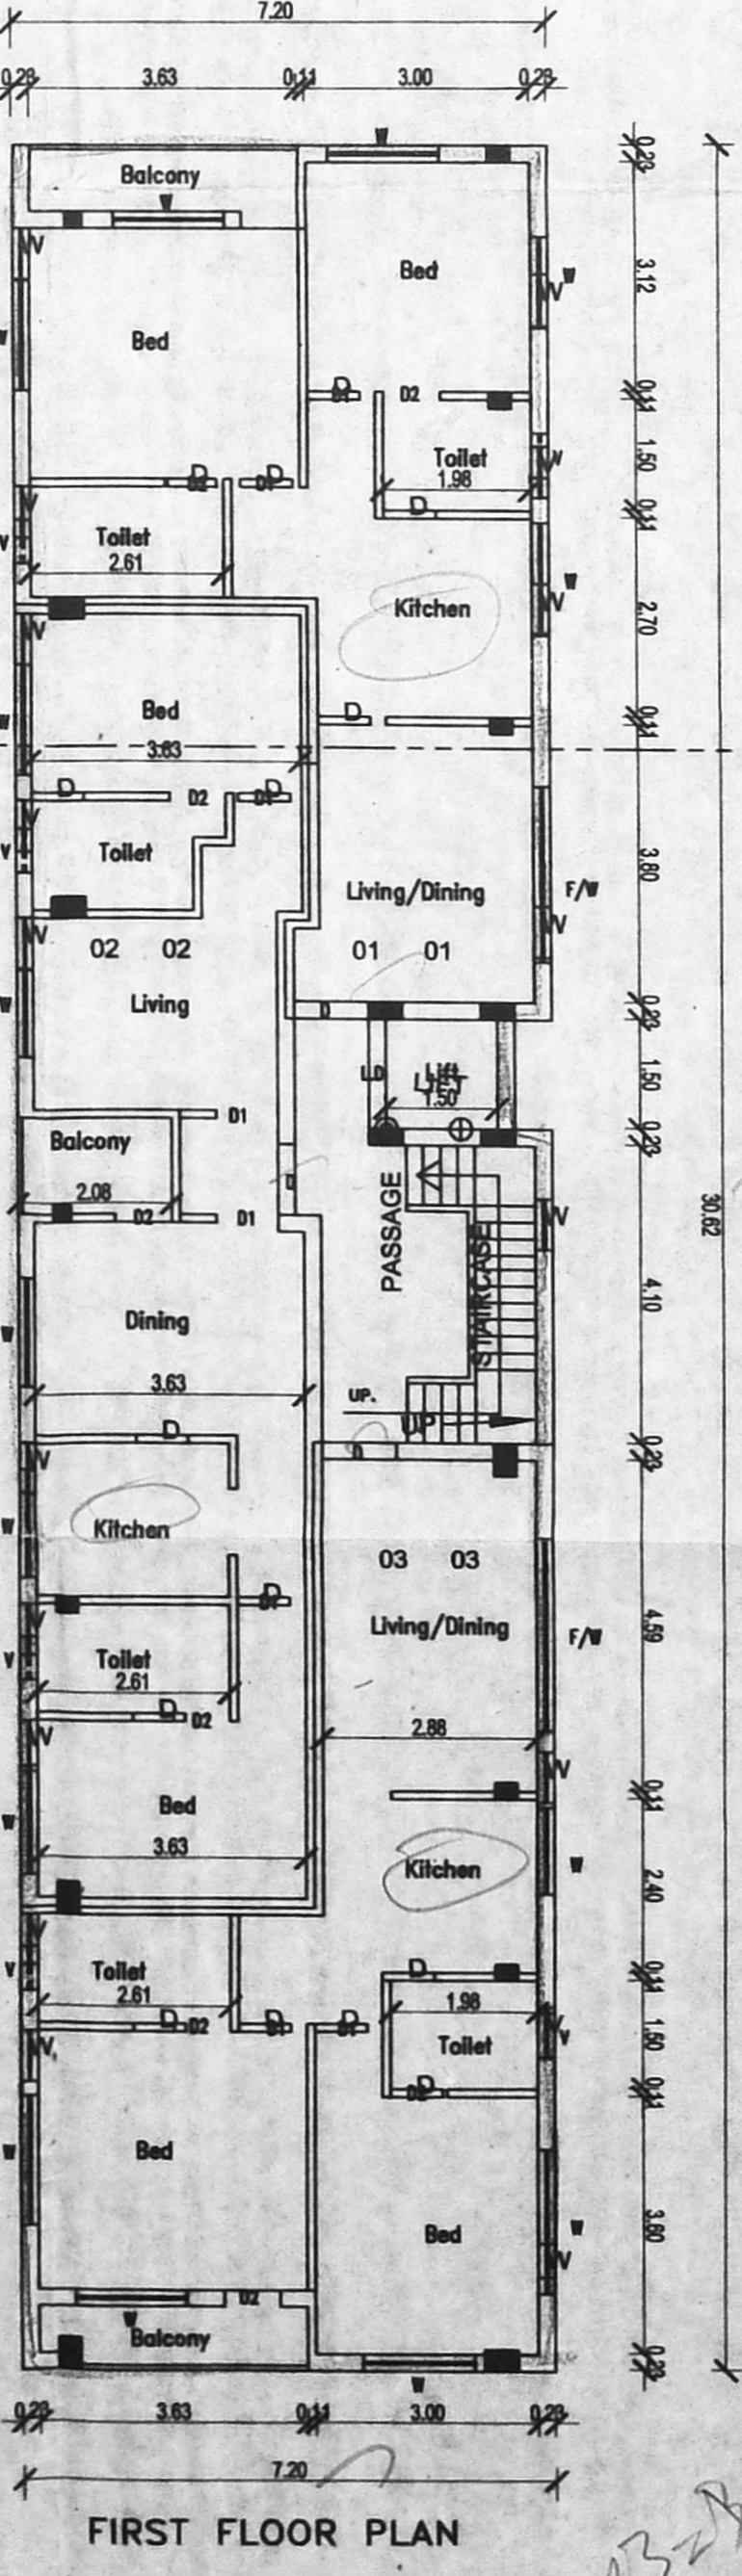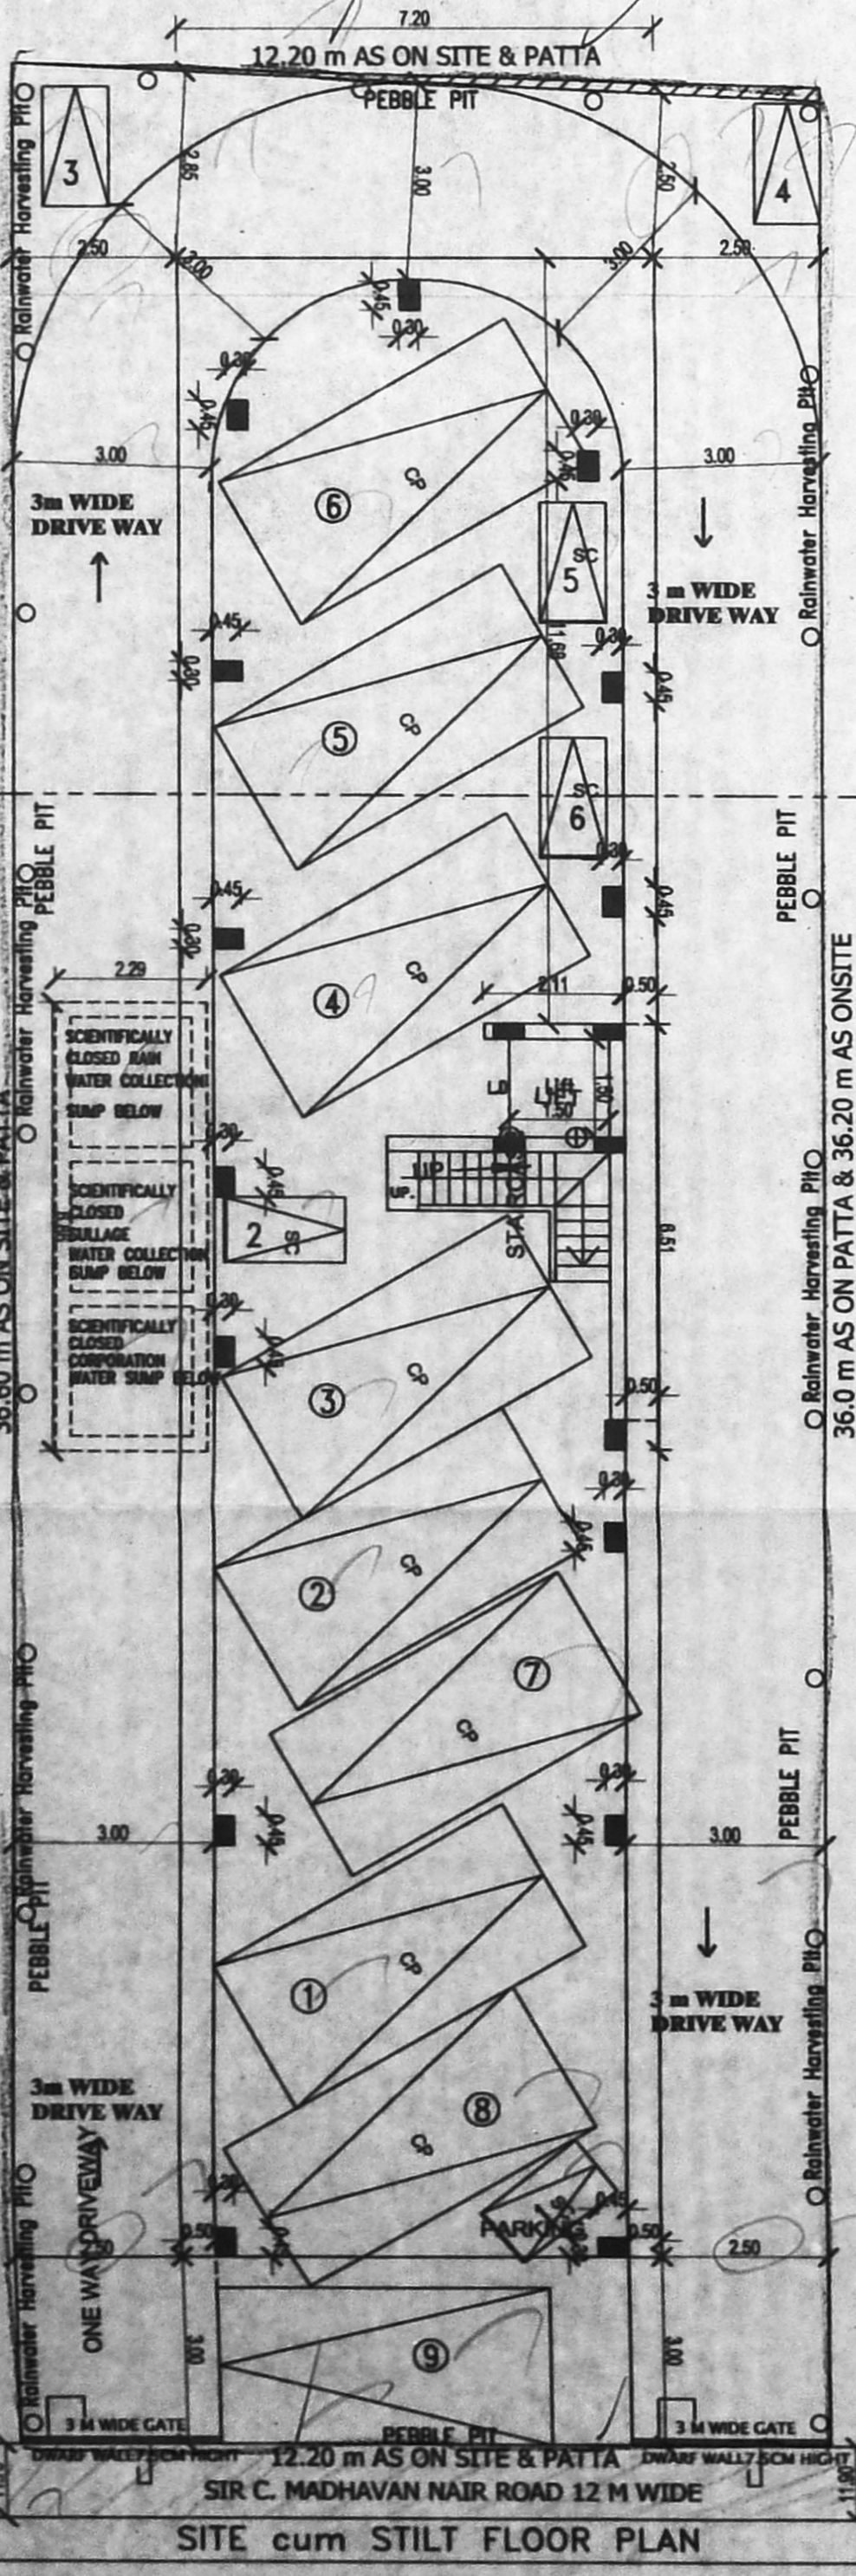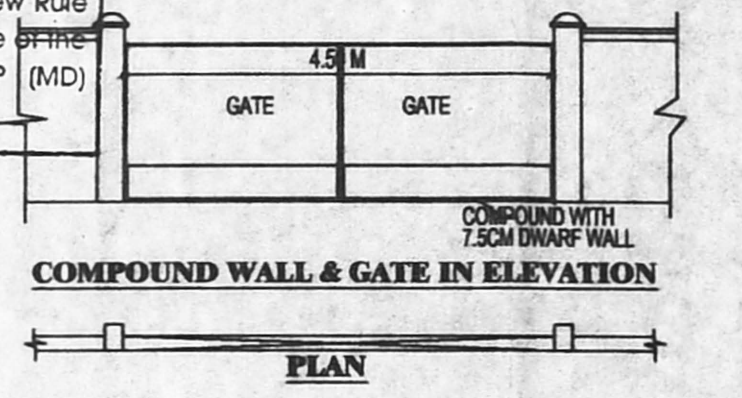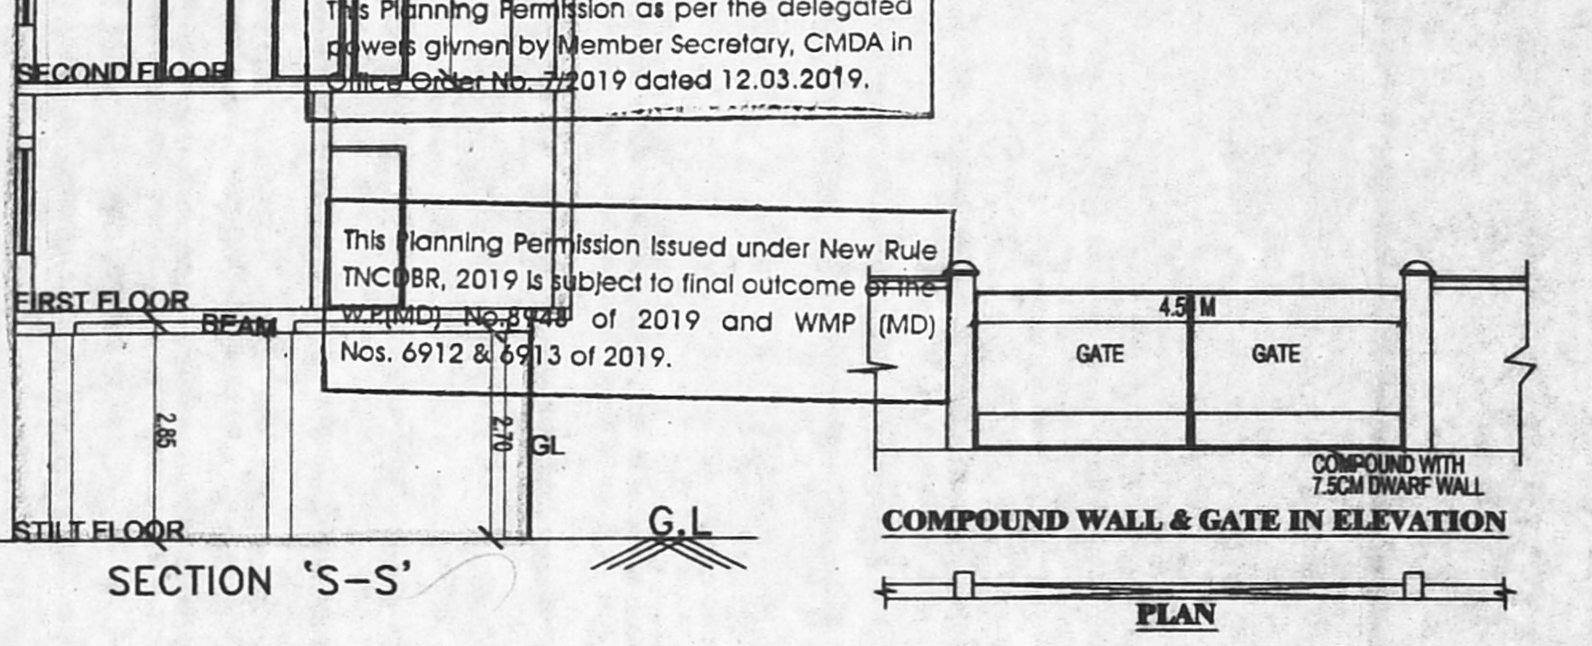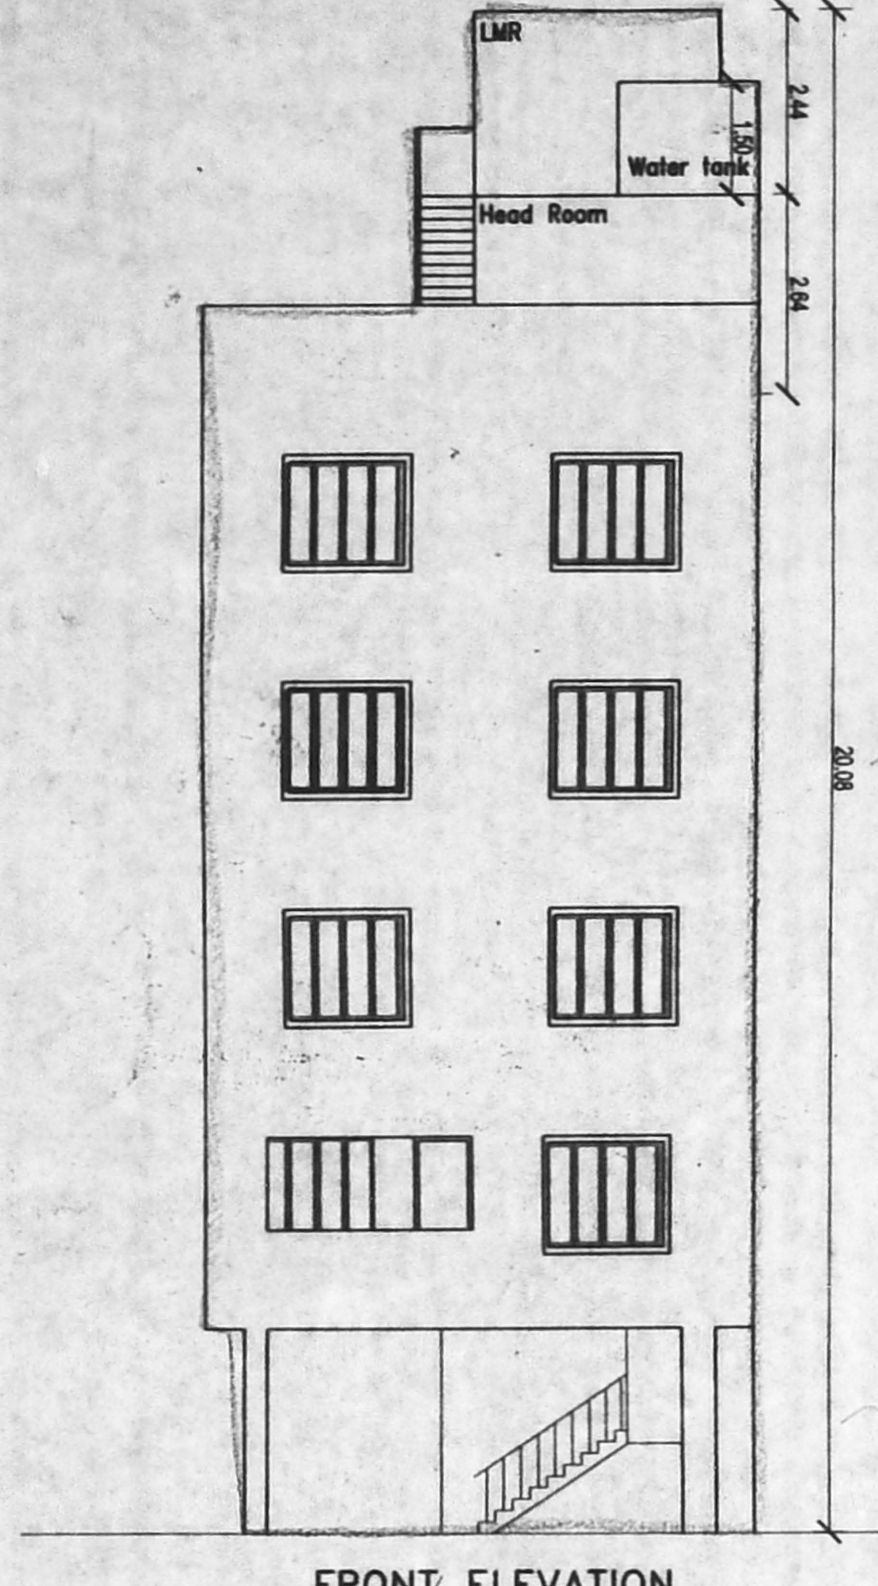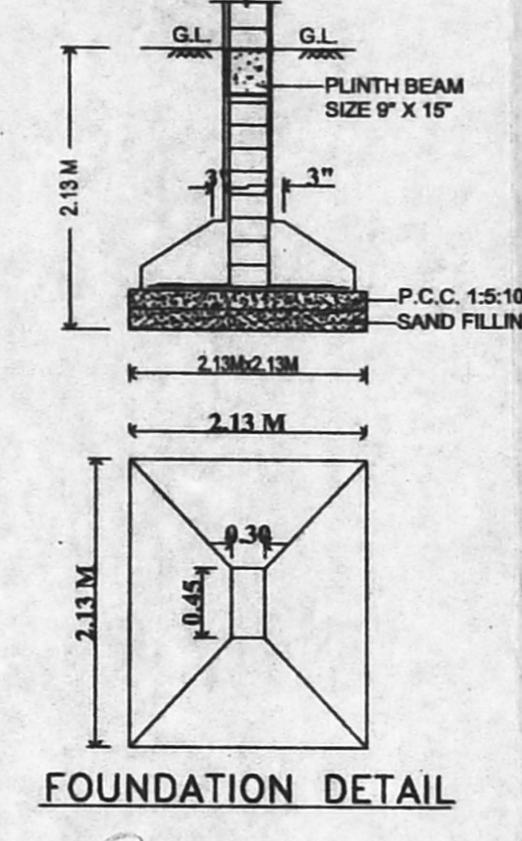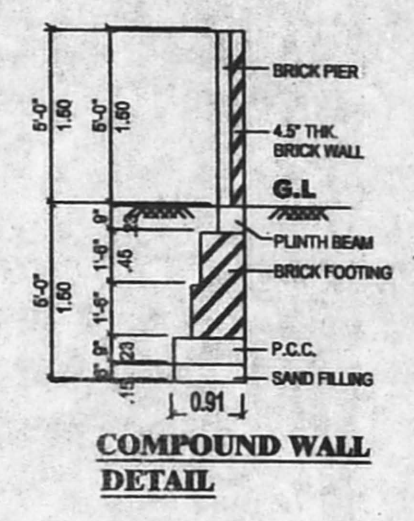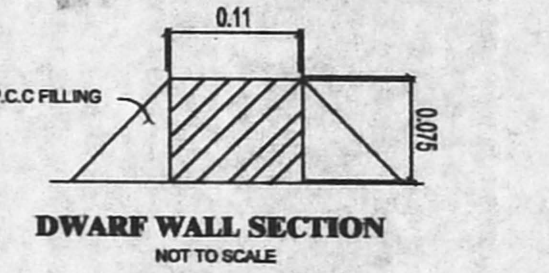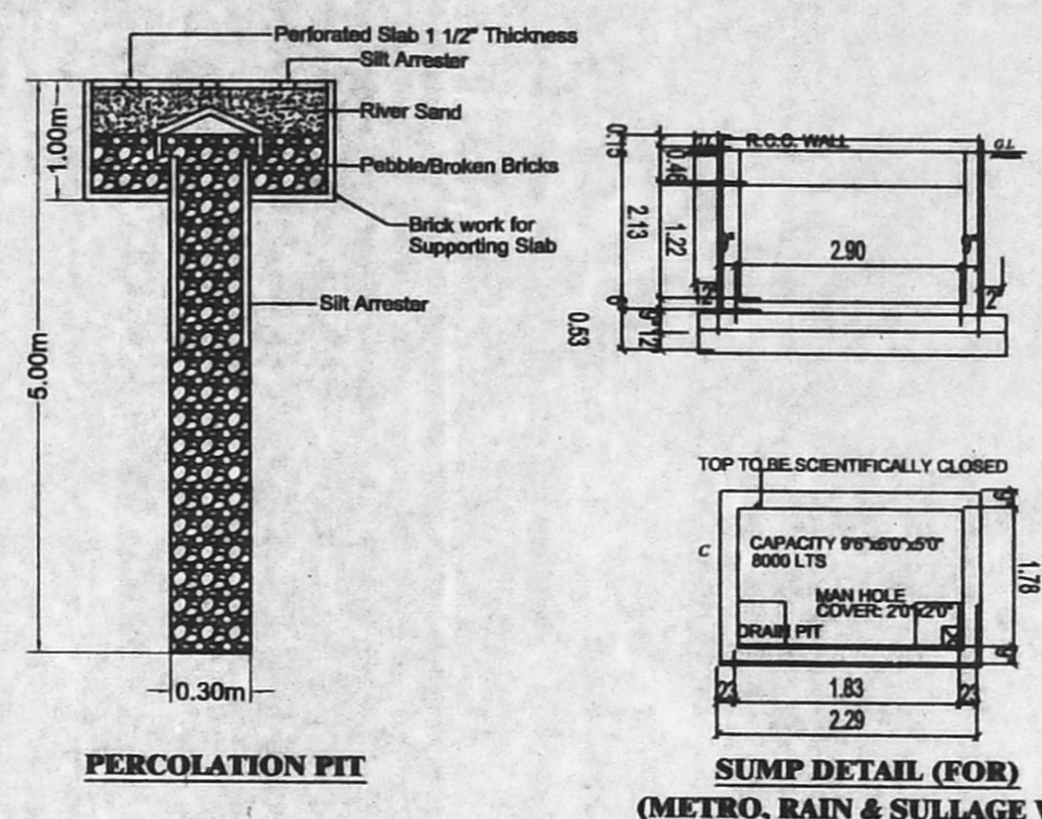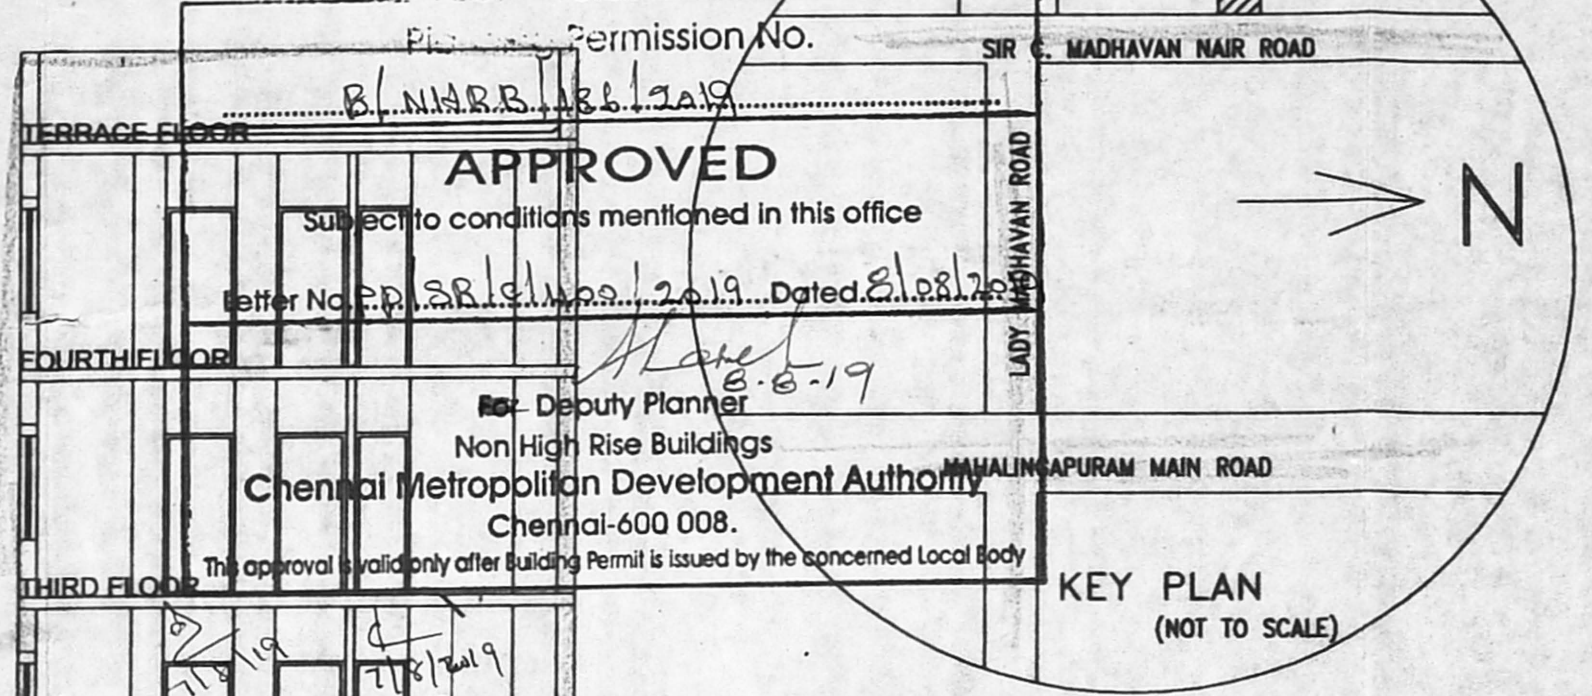

Permission No. B.N.H.R.B. 386.1249  
**APPROVED**  
 Subject to conditions mentioned in this office  
 Letter No. P.P. 386.1249 Dated 8.08.2019  
 Mr. Deputy Planner  
 Non High Rise Buildings  
 Chennai Metropolitan Development Authority  
 Chennai-600 008.  
 The approval is valid only after Building Permit is issued by the concerned Local Body.

This Planning Permission as per the delegated powers given by Member Secretary, CMDA in Circular Order No. 72/2019 dated 12.03.2019.

This Planning Permission Issued under New Rule INC/BR, 2019 is subject to final outcome of the WMP/MD No. 9448 of 2019 and WMP (MD) Nos. 6912 & 6913 of 2019.