
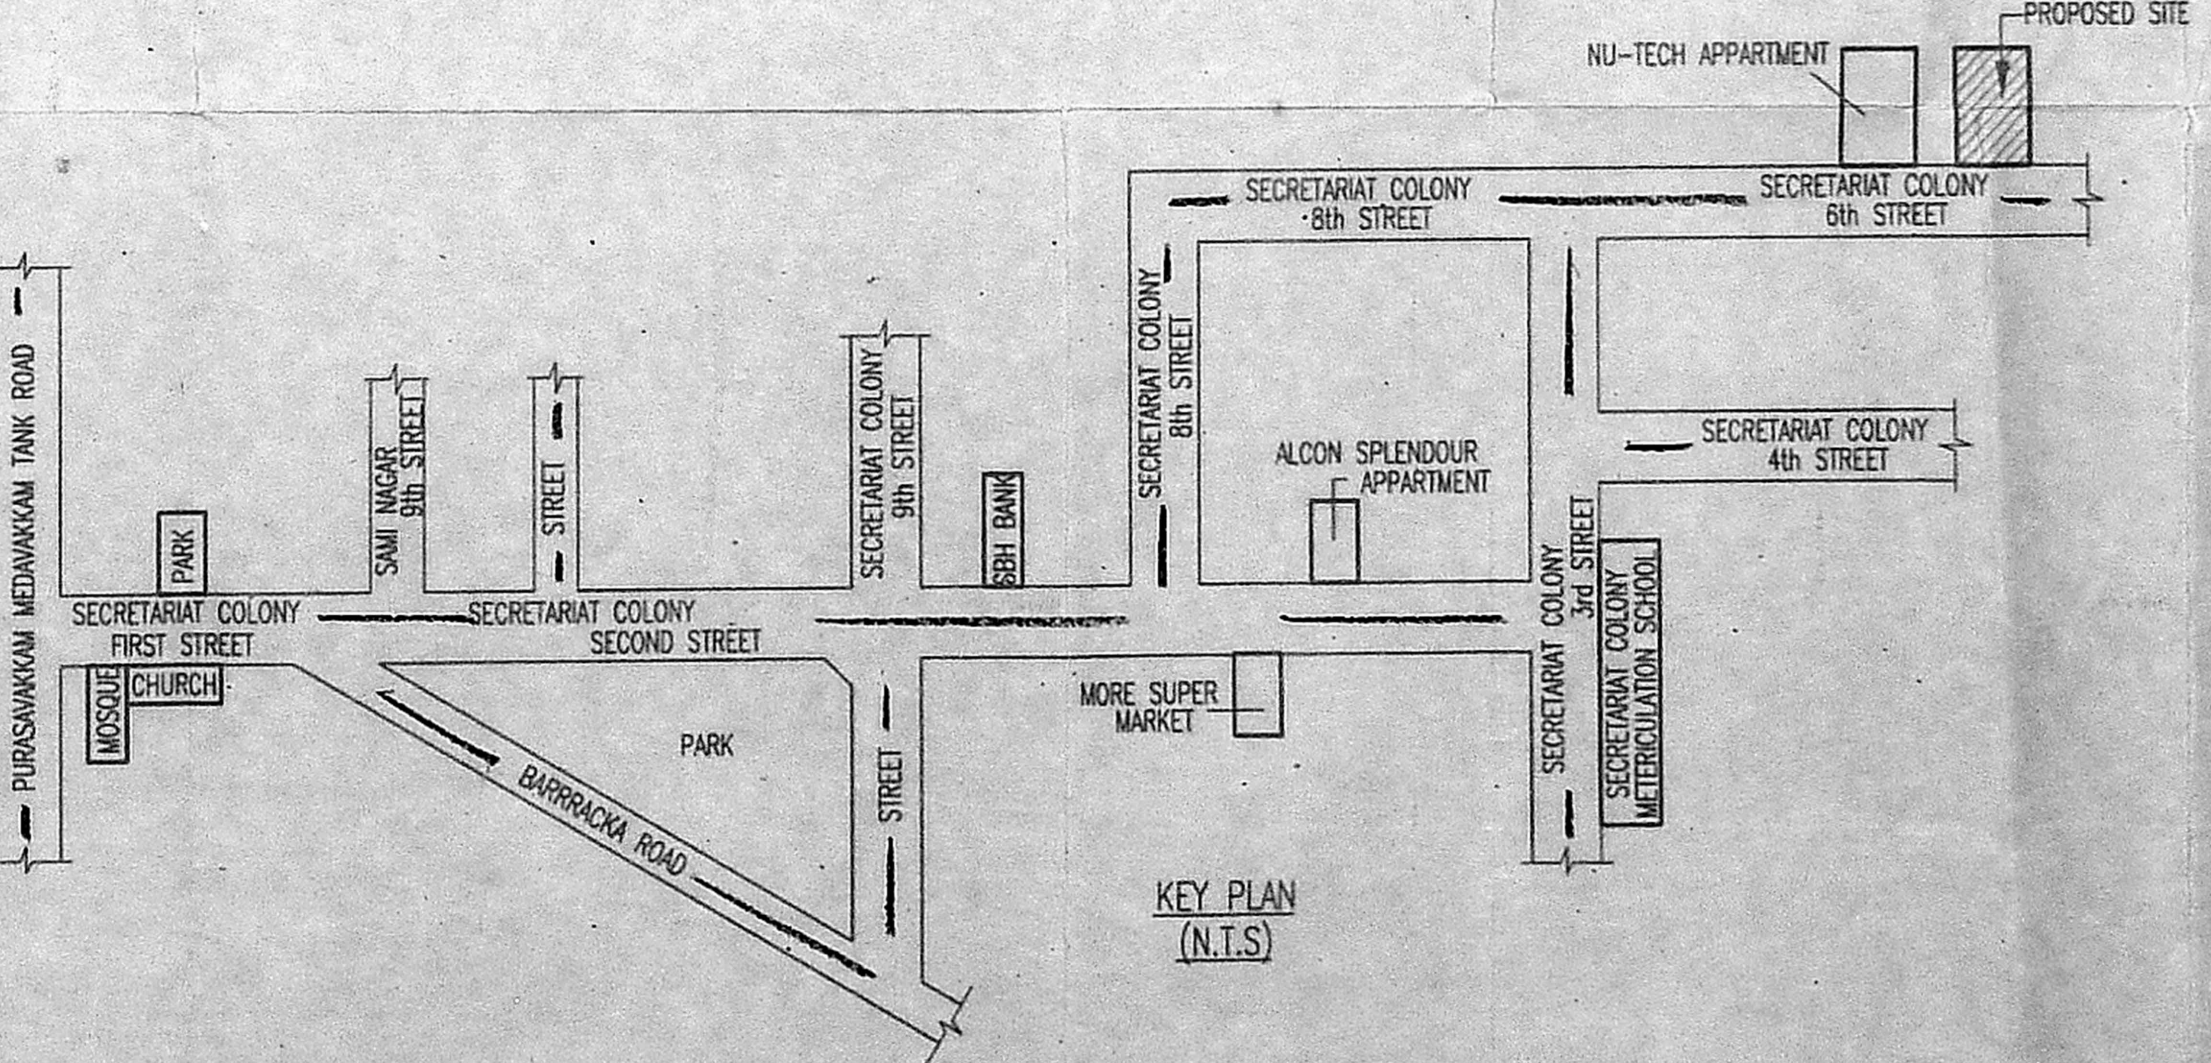
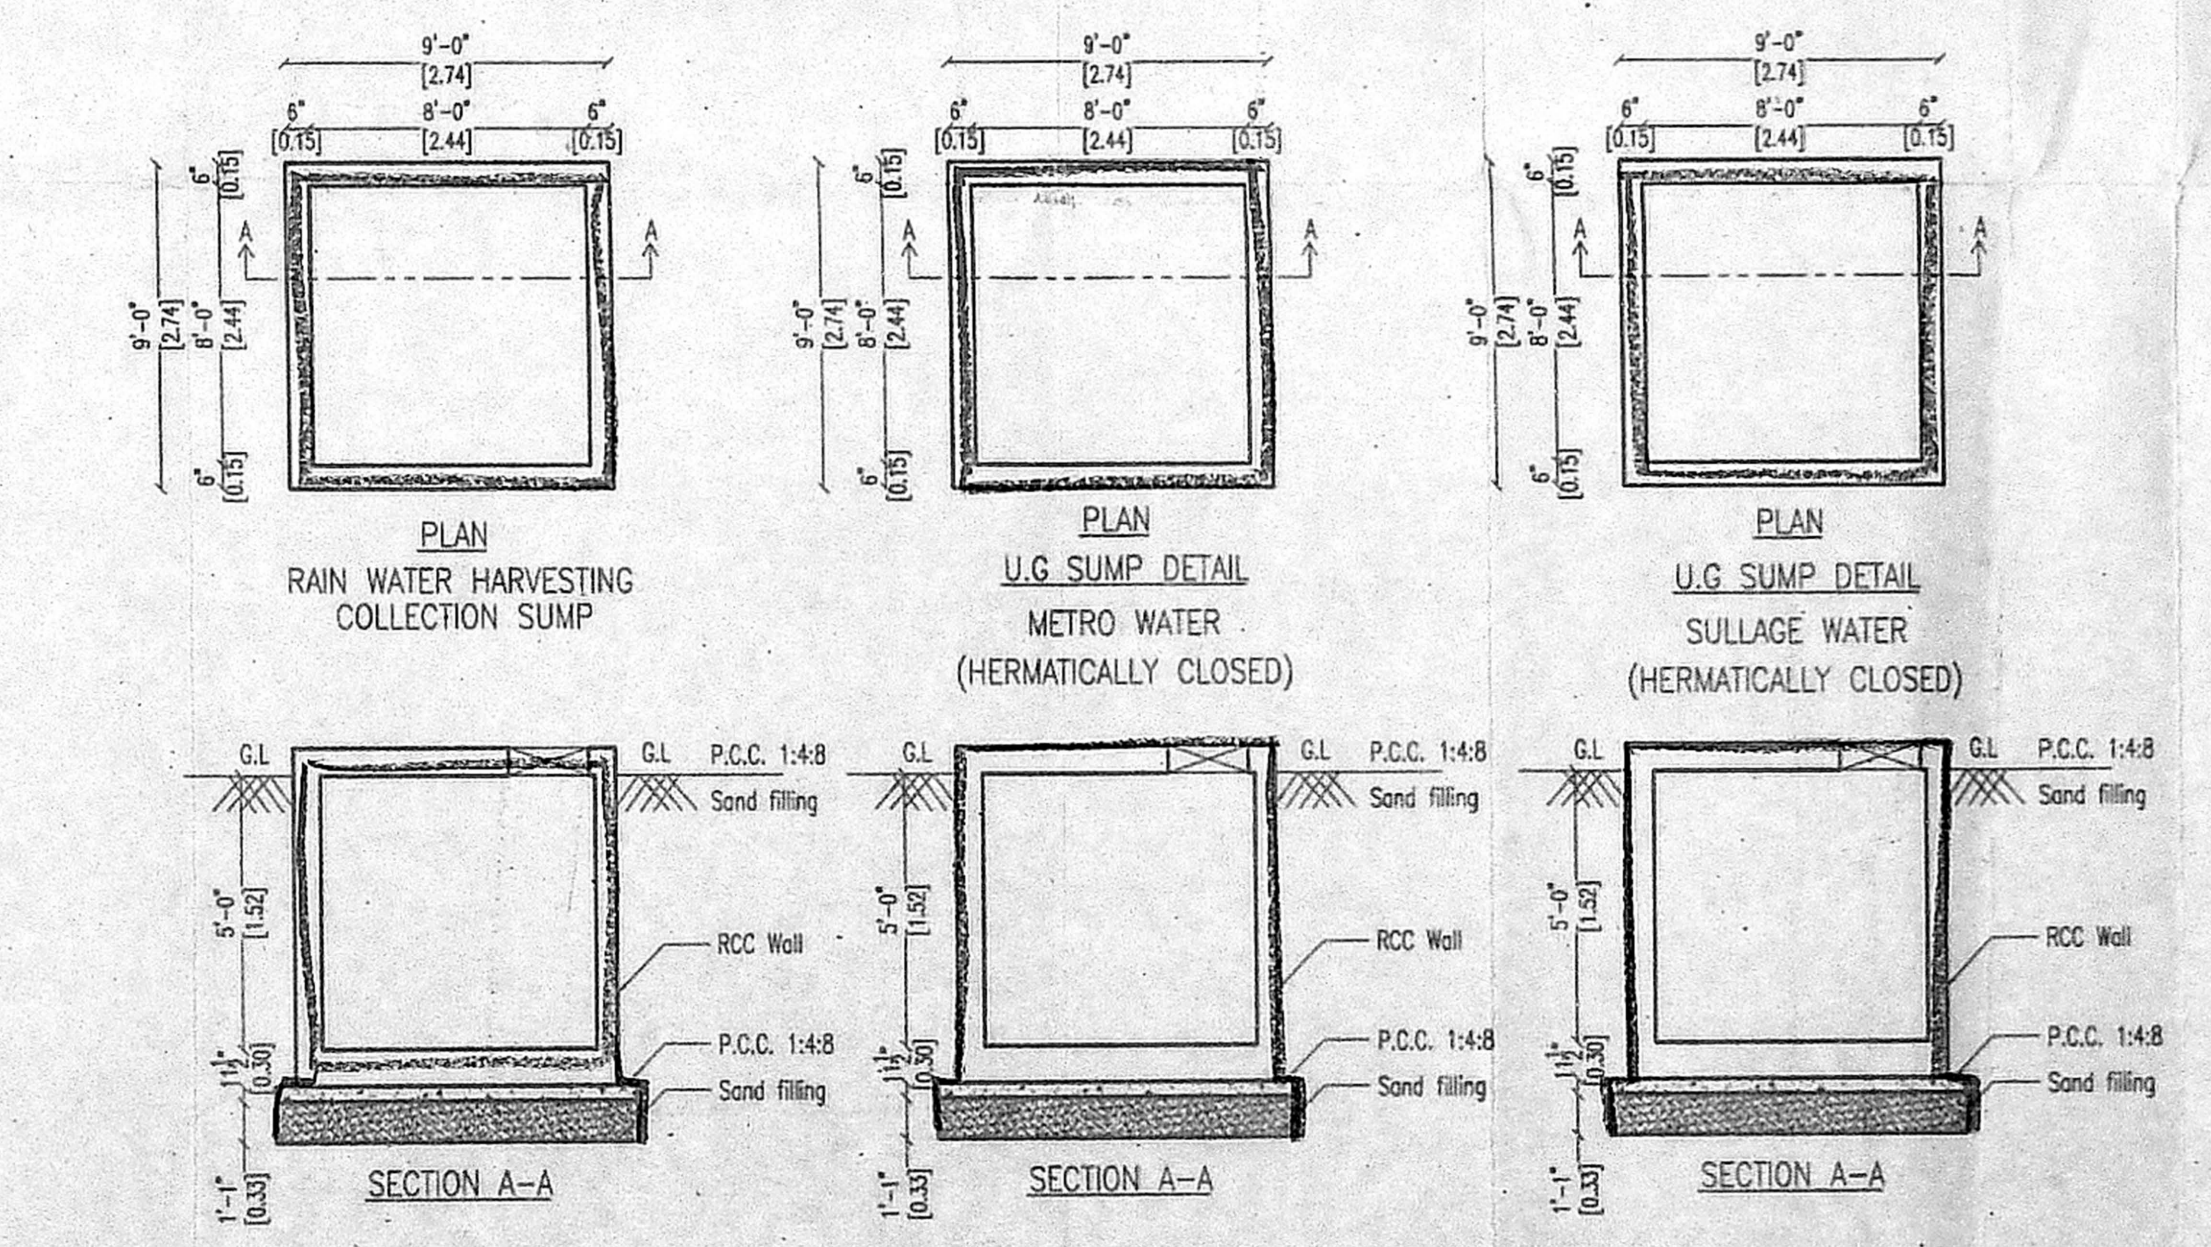
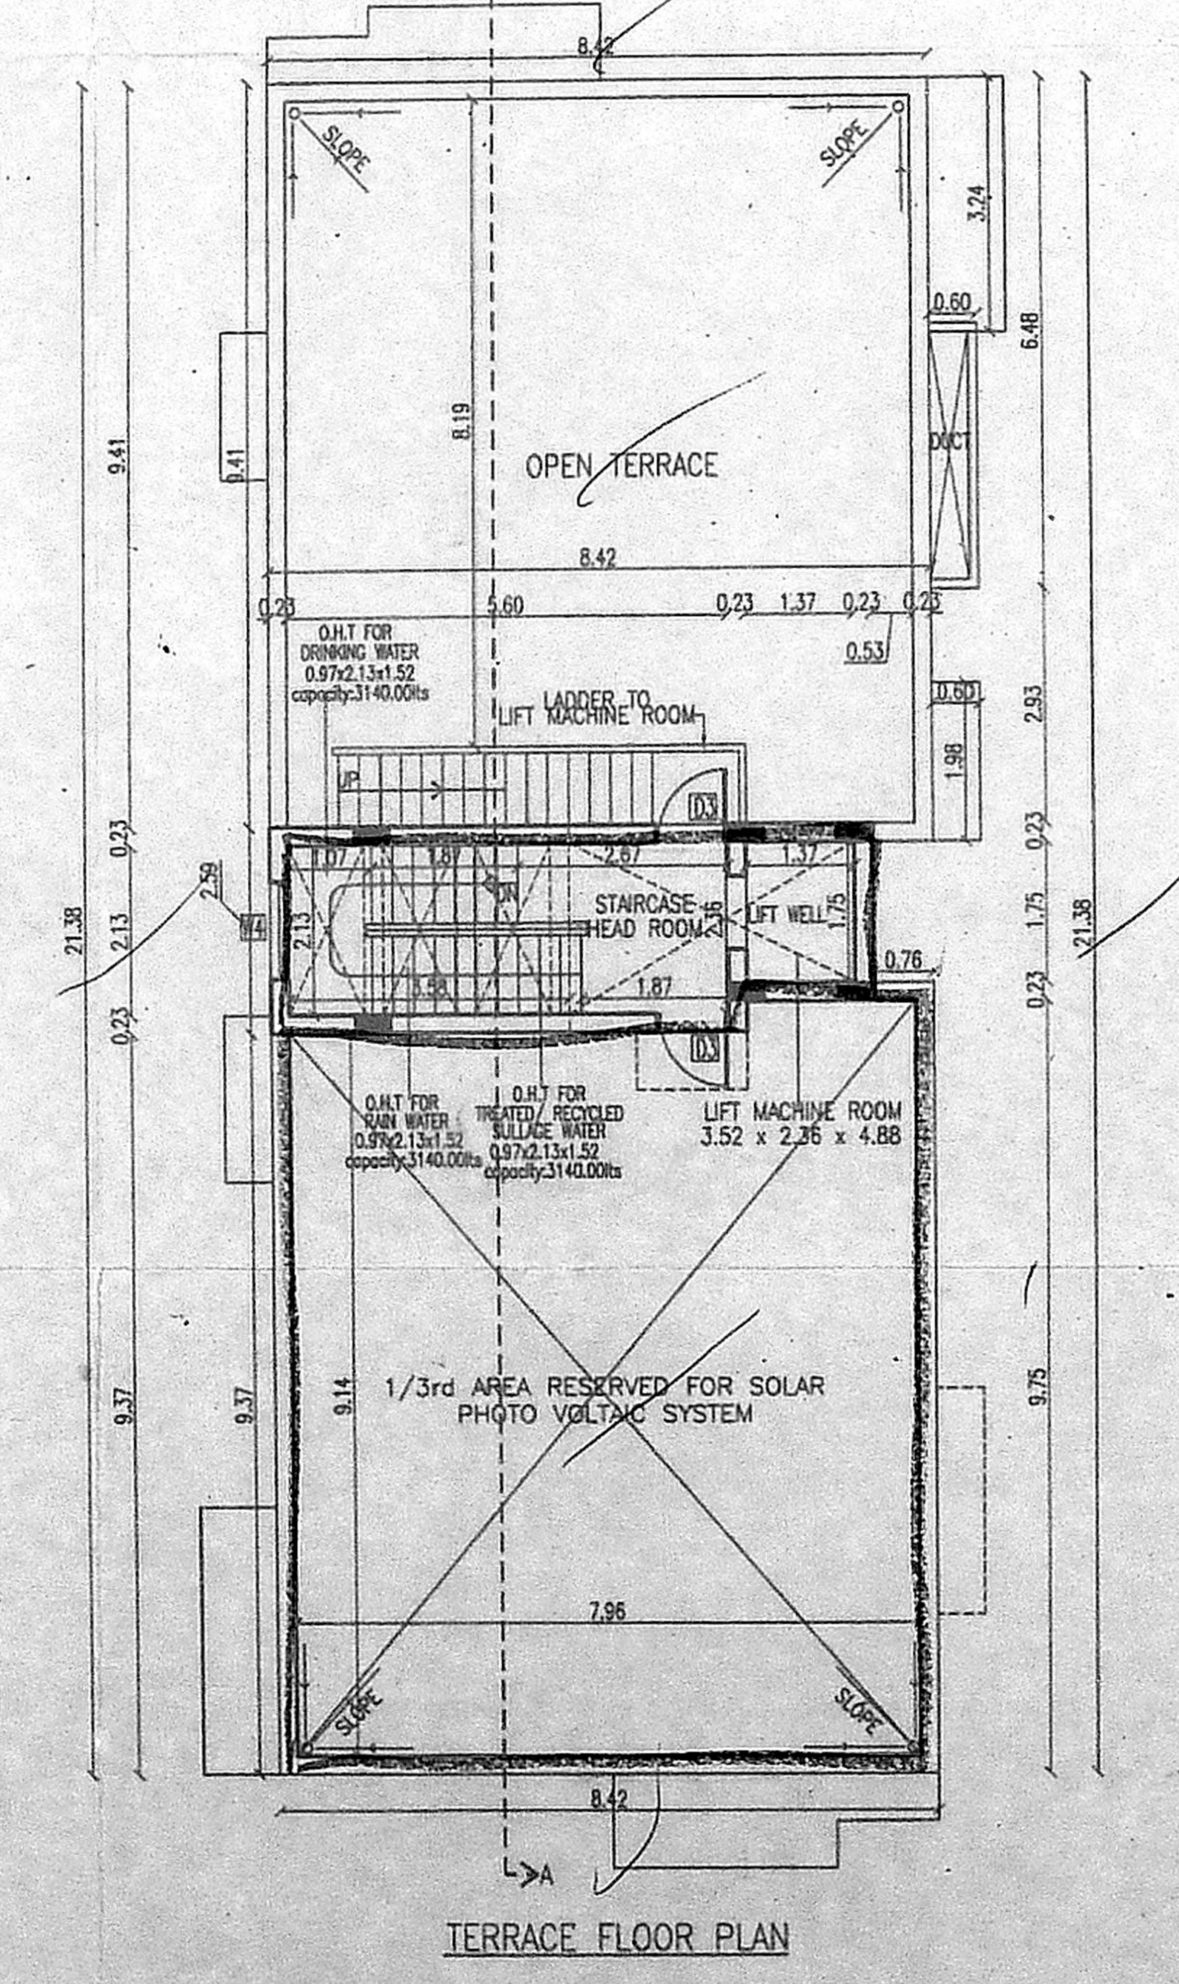
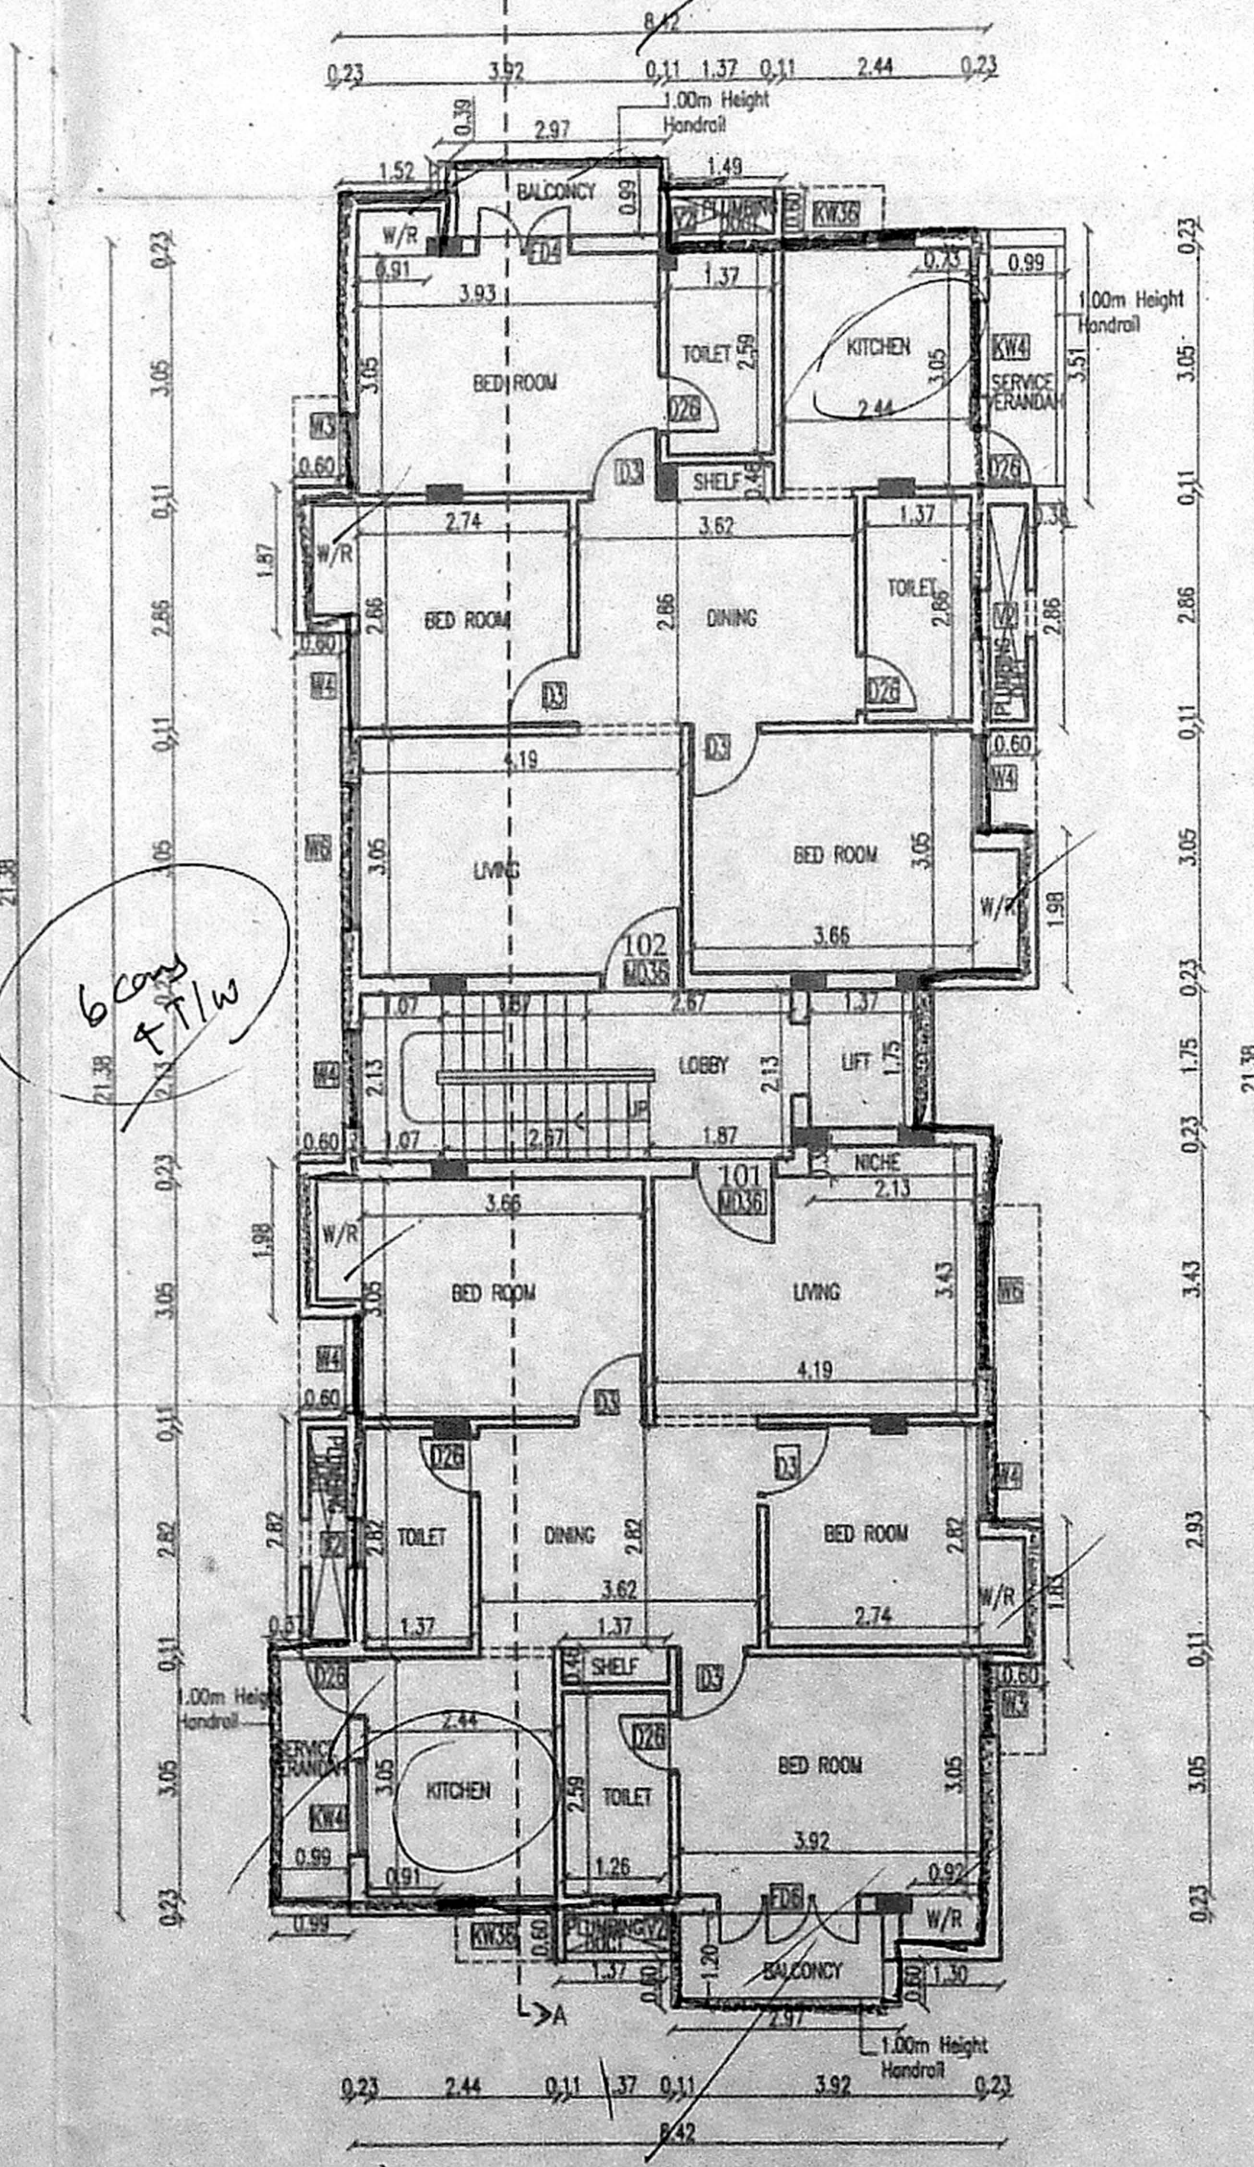
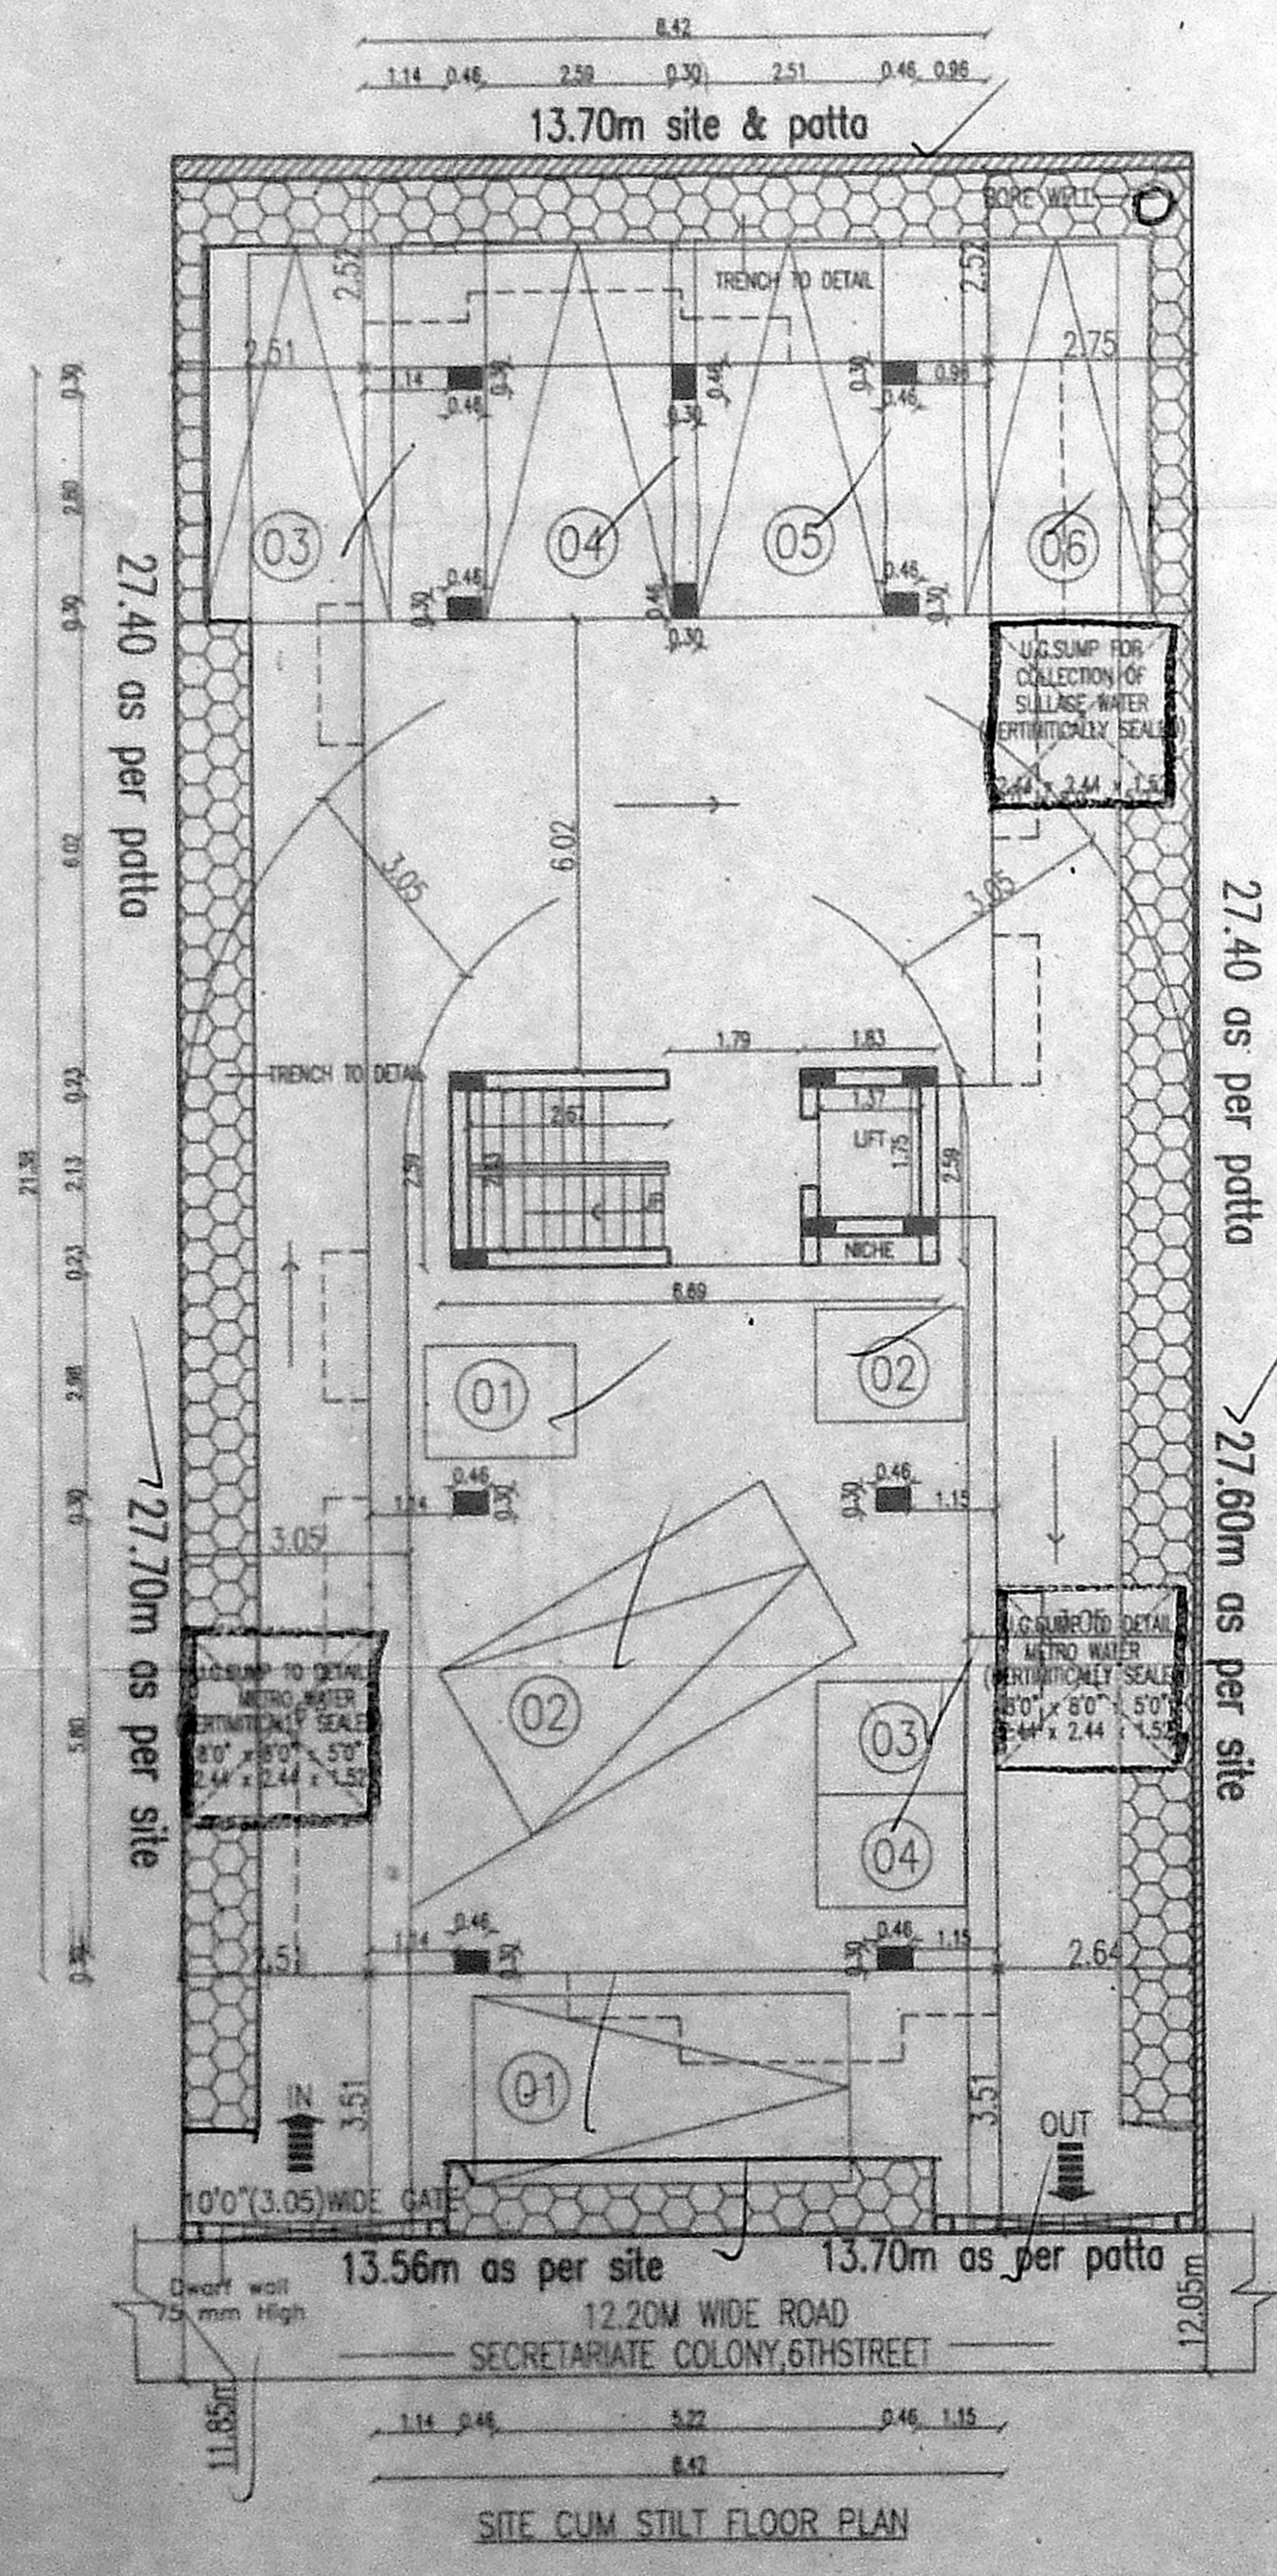
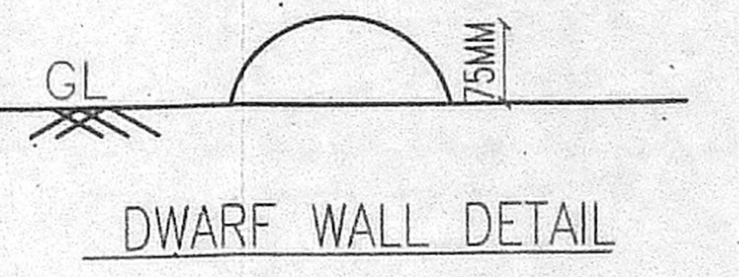
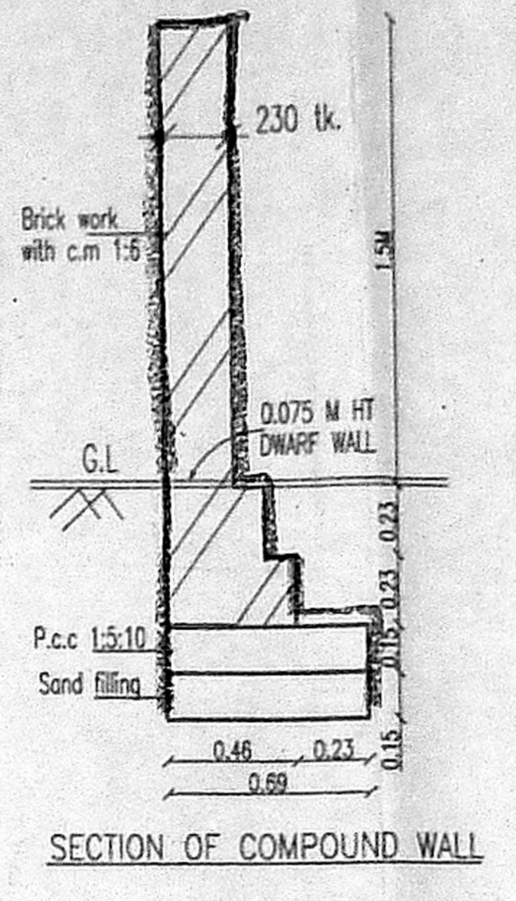
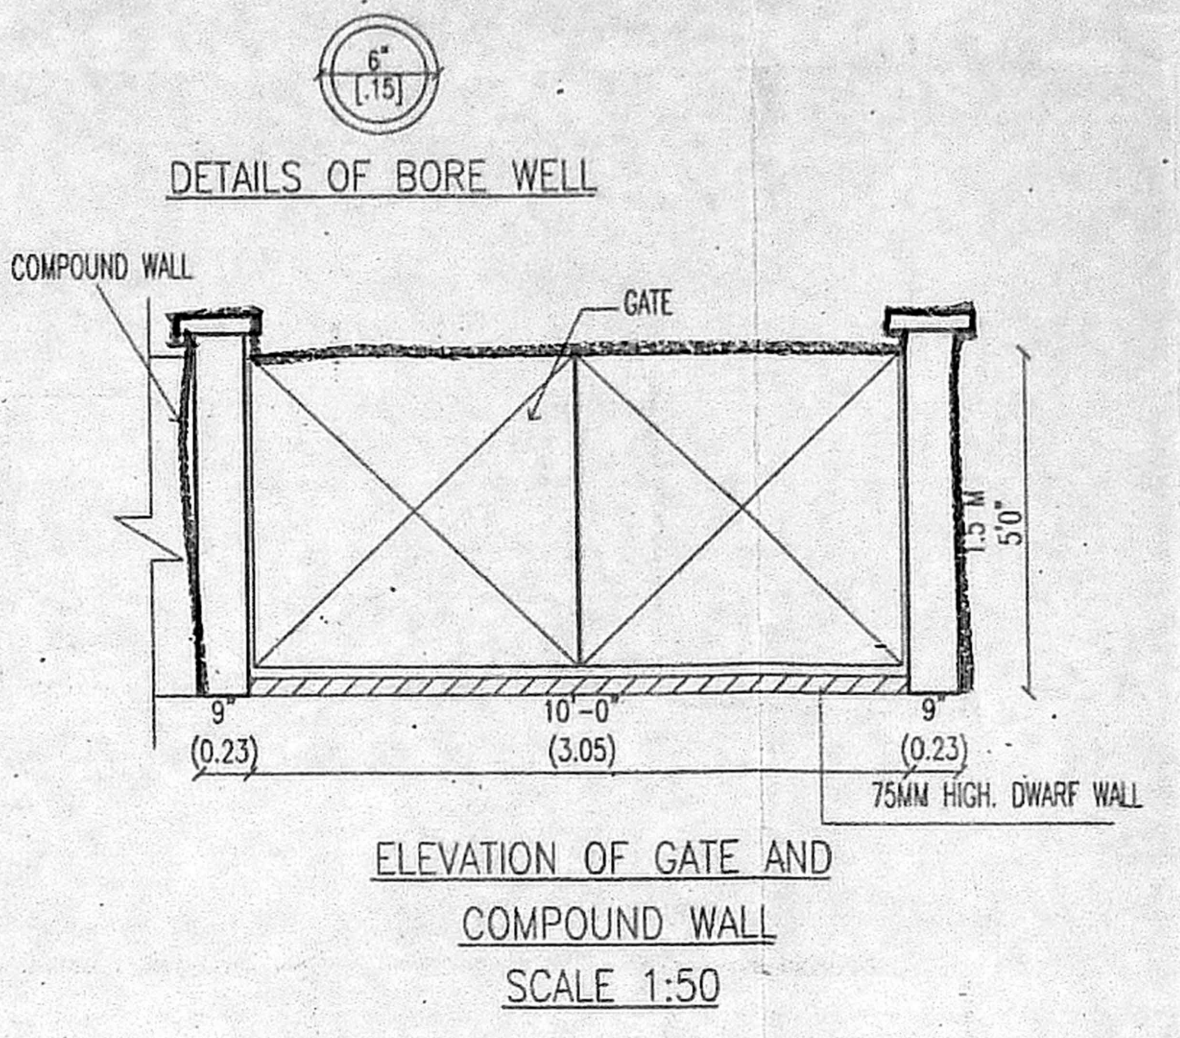
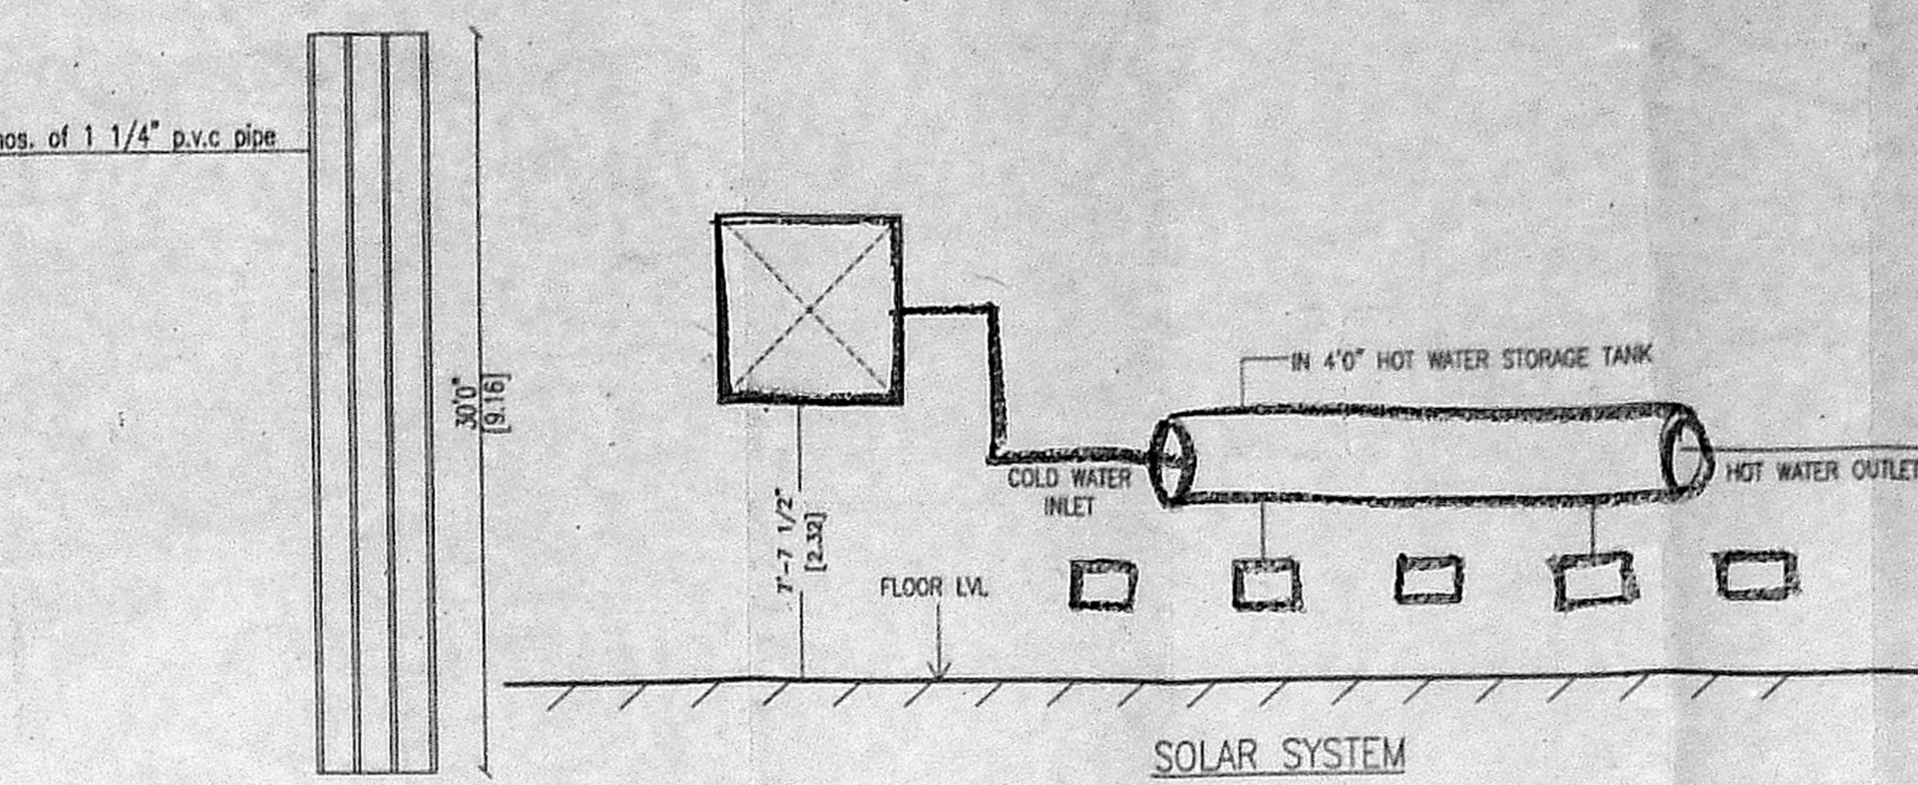
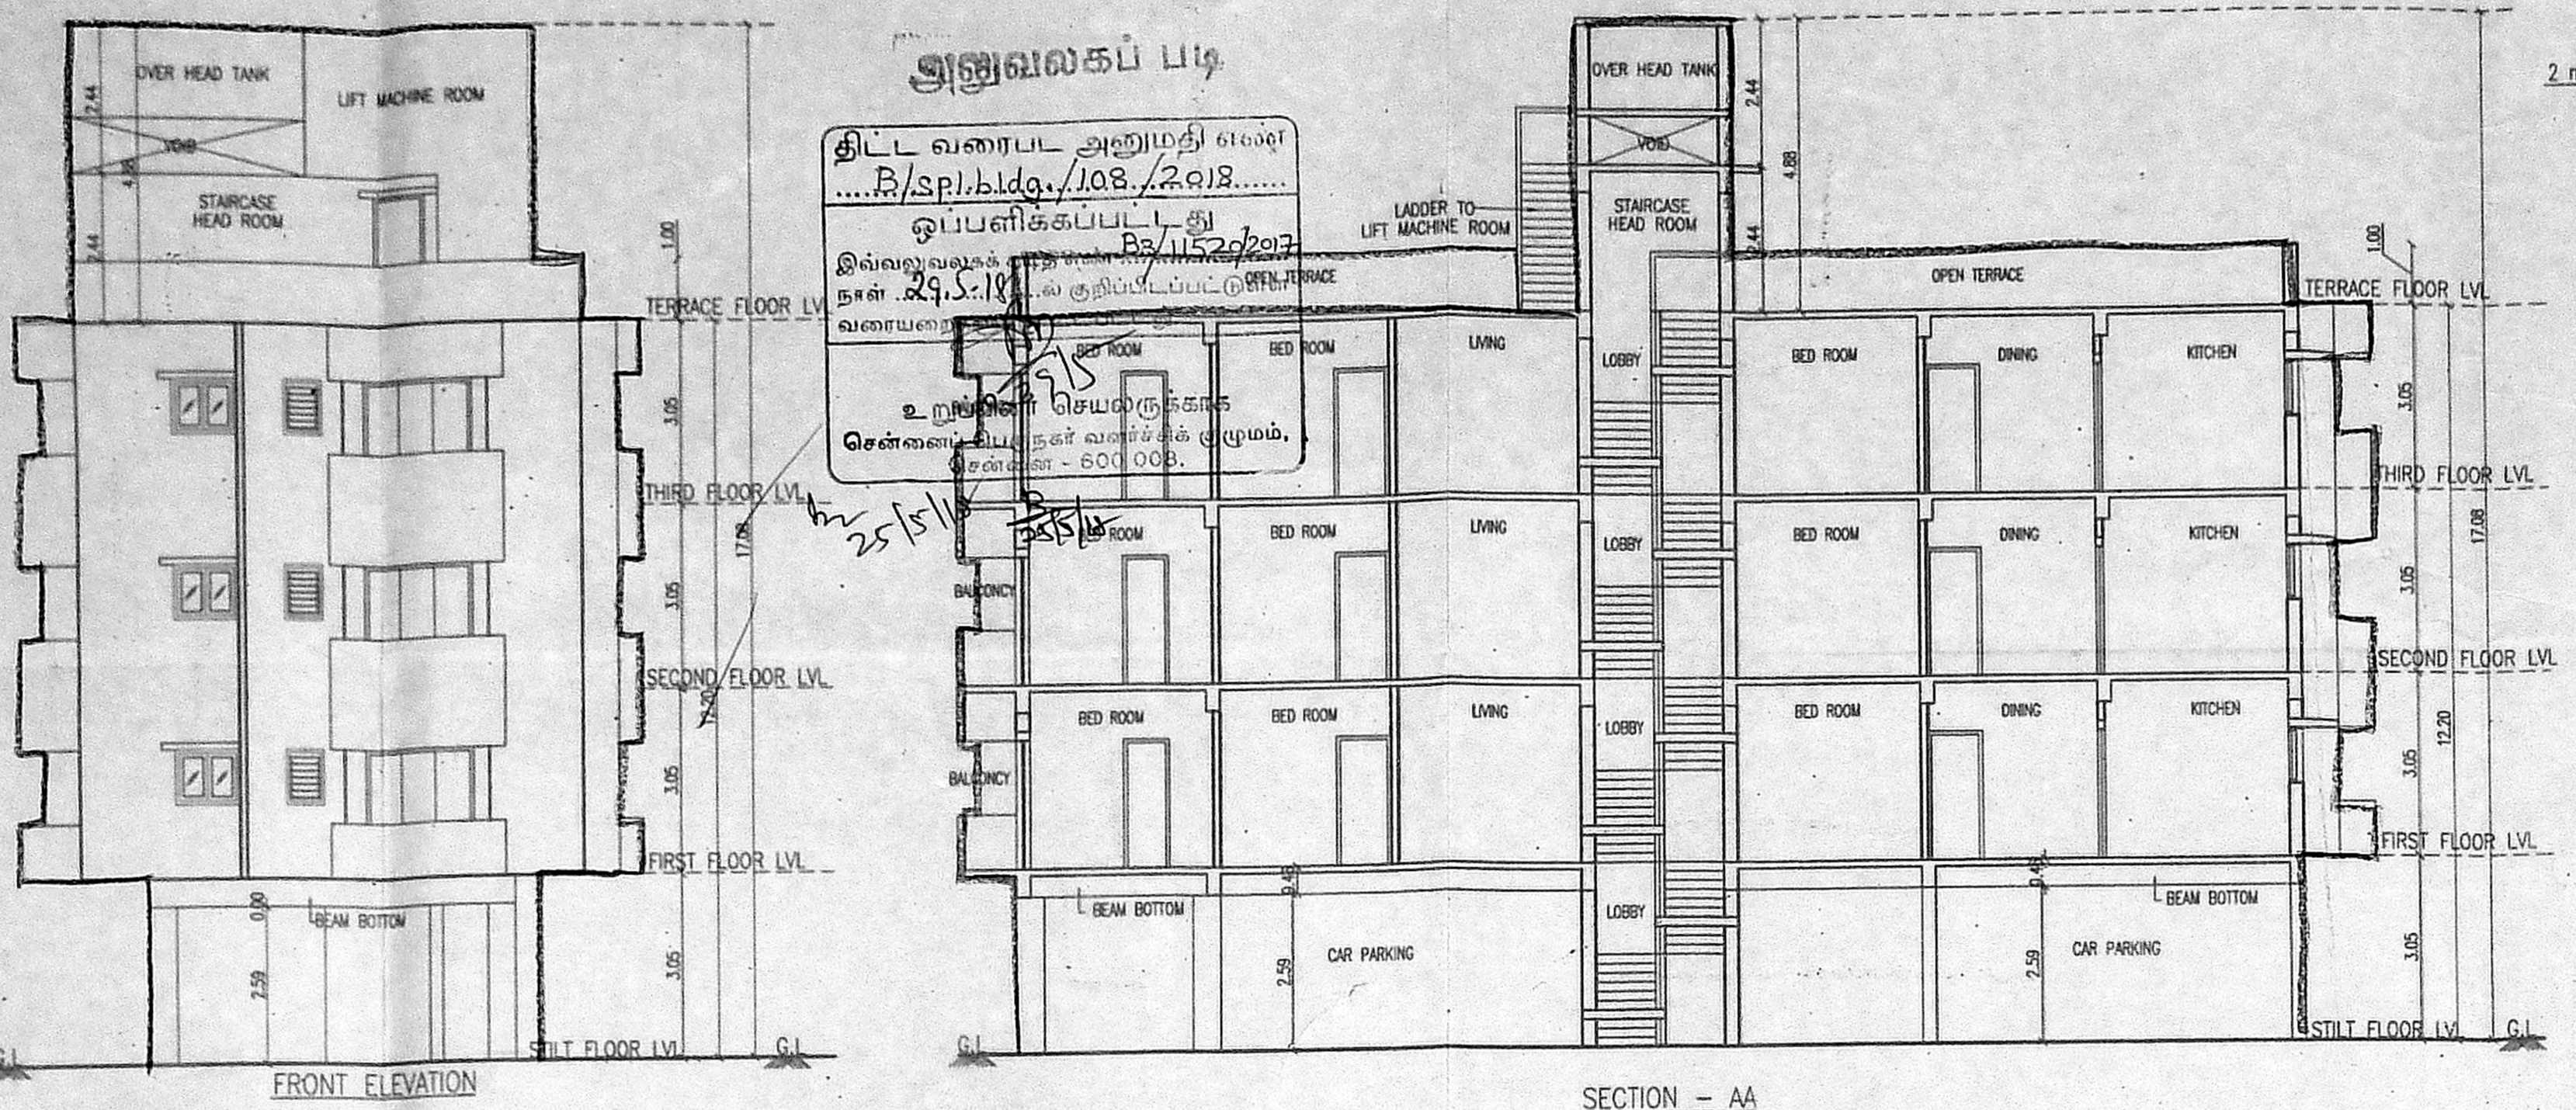
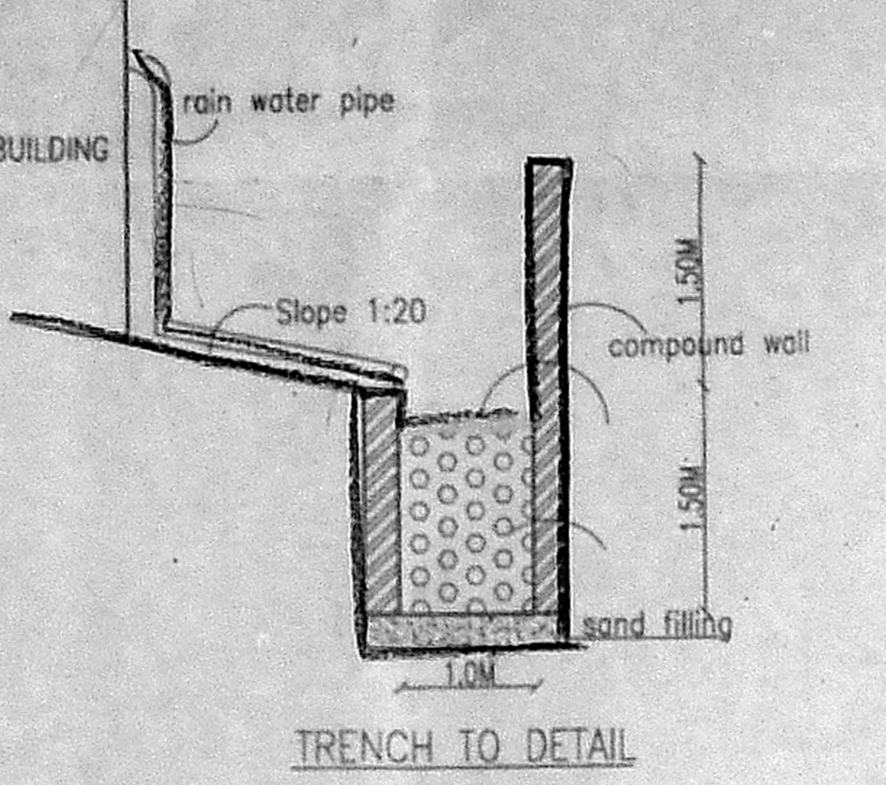


PLAN SHOWING THE PROPOSED RESIDENTIAL BUILDING AT PLOT NO: 121, OLD DOOR NO: 82, NEW DOOR NO: 185, SECRETARIATE COLONY, 6TH STREET, KELLYS, CHENNAI - 600010, COMPRISED IN R.S.NO: 3180/223(As per Patta), BLOCK NO: 55 OF PURASAWAKKAM VILLAGE, GREATER CHENNAI CORPORATION, DIVISION -74, ZONE -VI.

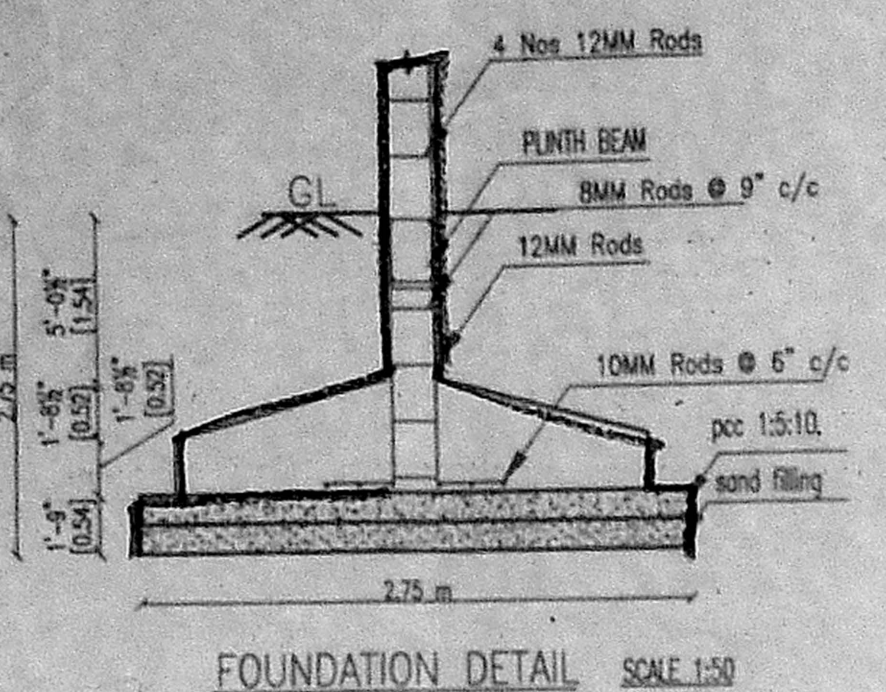

SCHEDULE OF JOINERY

DESCRIPTION	SIZE
DOOR	1.07 X 2.13
DOOR	0.91 X 2.13
DOOR	0.76 X 2.13
FRENCH DOOR	2.2 X 2.13
FRENCH DOOR	0.83 X 2.13
WINDOW	2.2 X 1.37
WINDOW	0.91 X 1.37
KITCHEN WINDOW	1.07 X 0.91
VENTILATOR	0.61 X 0.91

SPECIFICATIONS
 R.C.C IN 1:1.2 FOR COLUMN FOOTING
 COLUMN AND PLINTH BEAM
 P.C.C IN 1:4:8 FOR FOUNDATION BASE AND FLOOR BASE
 MOSAIC FLOOR FINISHING
 SUPERSTRUCTURE BRICK WORK IN CM 1:4:9 THK.
 R.C.C IN 1:1.2 FOR LINTEL SUNSHADE ROOF SLAB BEAMS
 CEILING PLASTERING IN CM 1:3 AND 1:3 FOR WALLS.
 C. WOOD DOORS AND WINDOWS.
 2 COATS OF CEMENT PAINTING FOR WALLS AND CEILING.
 2 COATS OF ENAMEL PAINTING FOR WOOD WORK.
 PARAPET WALL IN B.W. 1:6:9 THK. 75 HT.

AREA STATEMENT

PLOT EXTENT (as per document)	376.25 SQ.m	
PLOT EXTENT (as per patta)	376.50 SQ.m	
PLOT EXTENT (as per site)	367.88 SQ.m	
STILT NON F.S.I (parking)	186.60 SQ.m	
FLOOR	F.S.I AREA	NON F.S.I 5% BALCONY
FIRST FLOOR	183.34 SQ.m	8.96 SQ.m
SECOND FLOOR	183.34 SQ.m	8.96 SQ.m
THIRD FLOOR	183.34 SQ.m	8.96 SQ.m
TOTAL BUILDUP AREA	550.02 SQ.m	26.88 SQ.m
F.S.I	1.495	
PLOT COVERAGE	49.83 %	

REFERENCE:
 PROPOSED ROAD BOUNDARY

SCALE: 1 : 100
 NORTH POINT

OWNER(S):
 1) S. Boothalingam
 2) Myrmanagan

LICENSED SURVEYOR:
 AR. N. JOTHI LAKSHMI
 ARCHITECT AND INTERIOR DESIGNER
 CA. No.: CA/2000-25865
 No. 65, 12th Avenue,
 Ashok Nagar, Chennai - 600 083.