
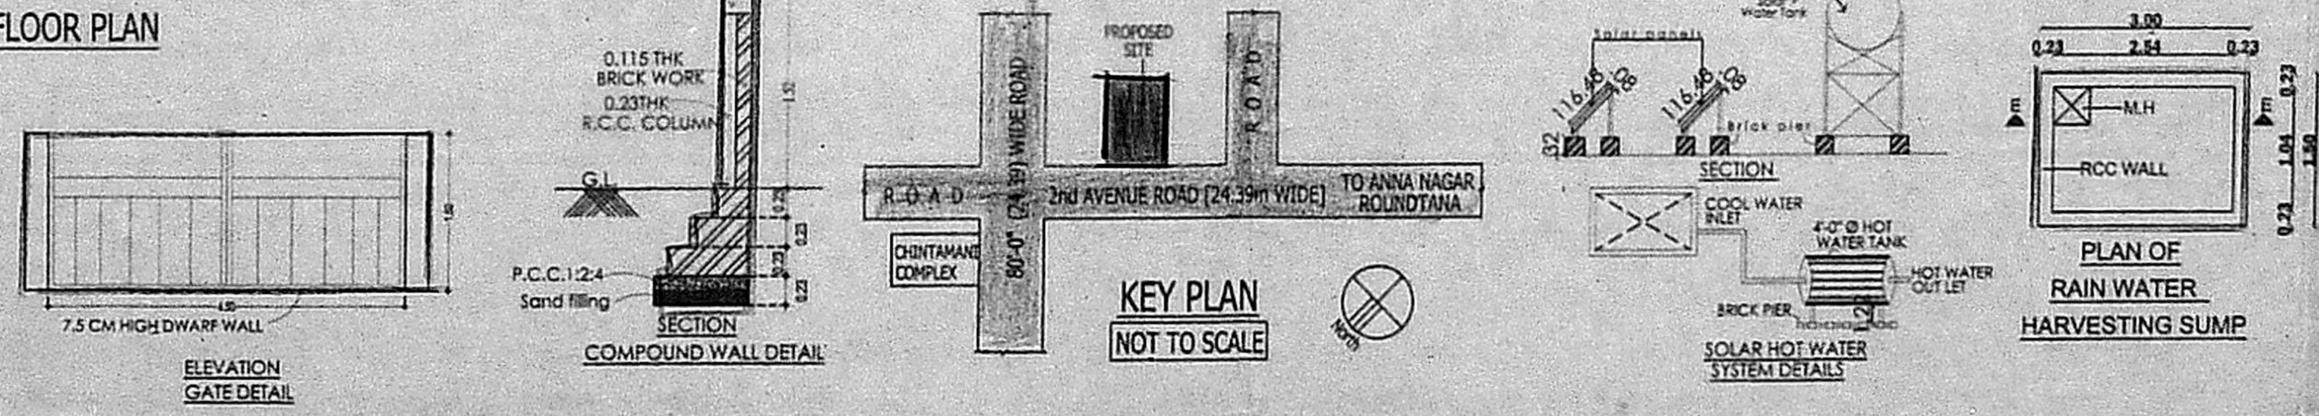
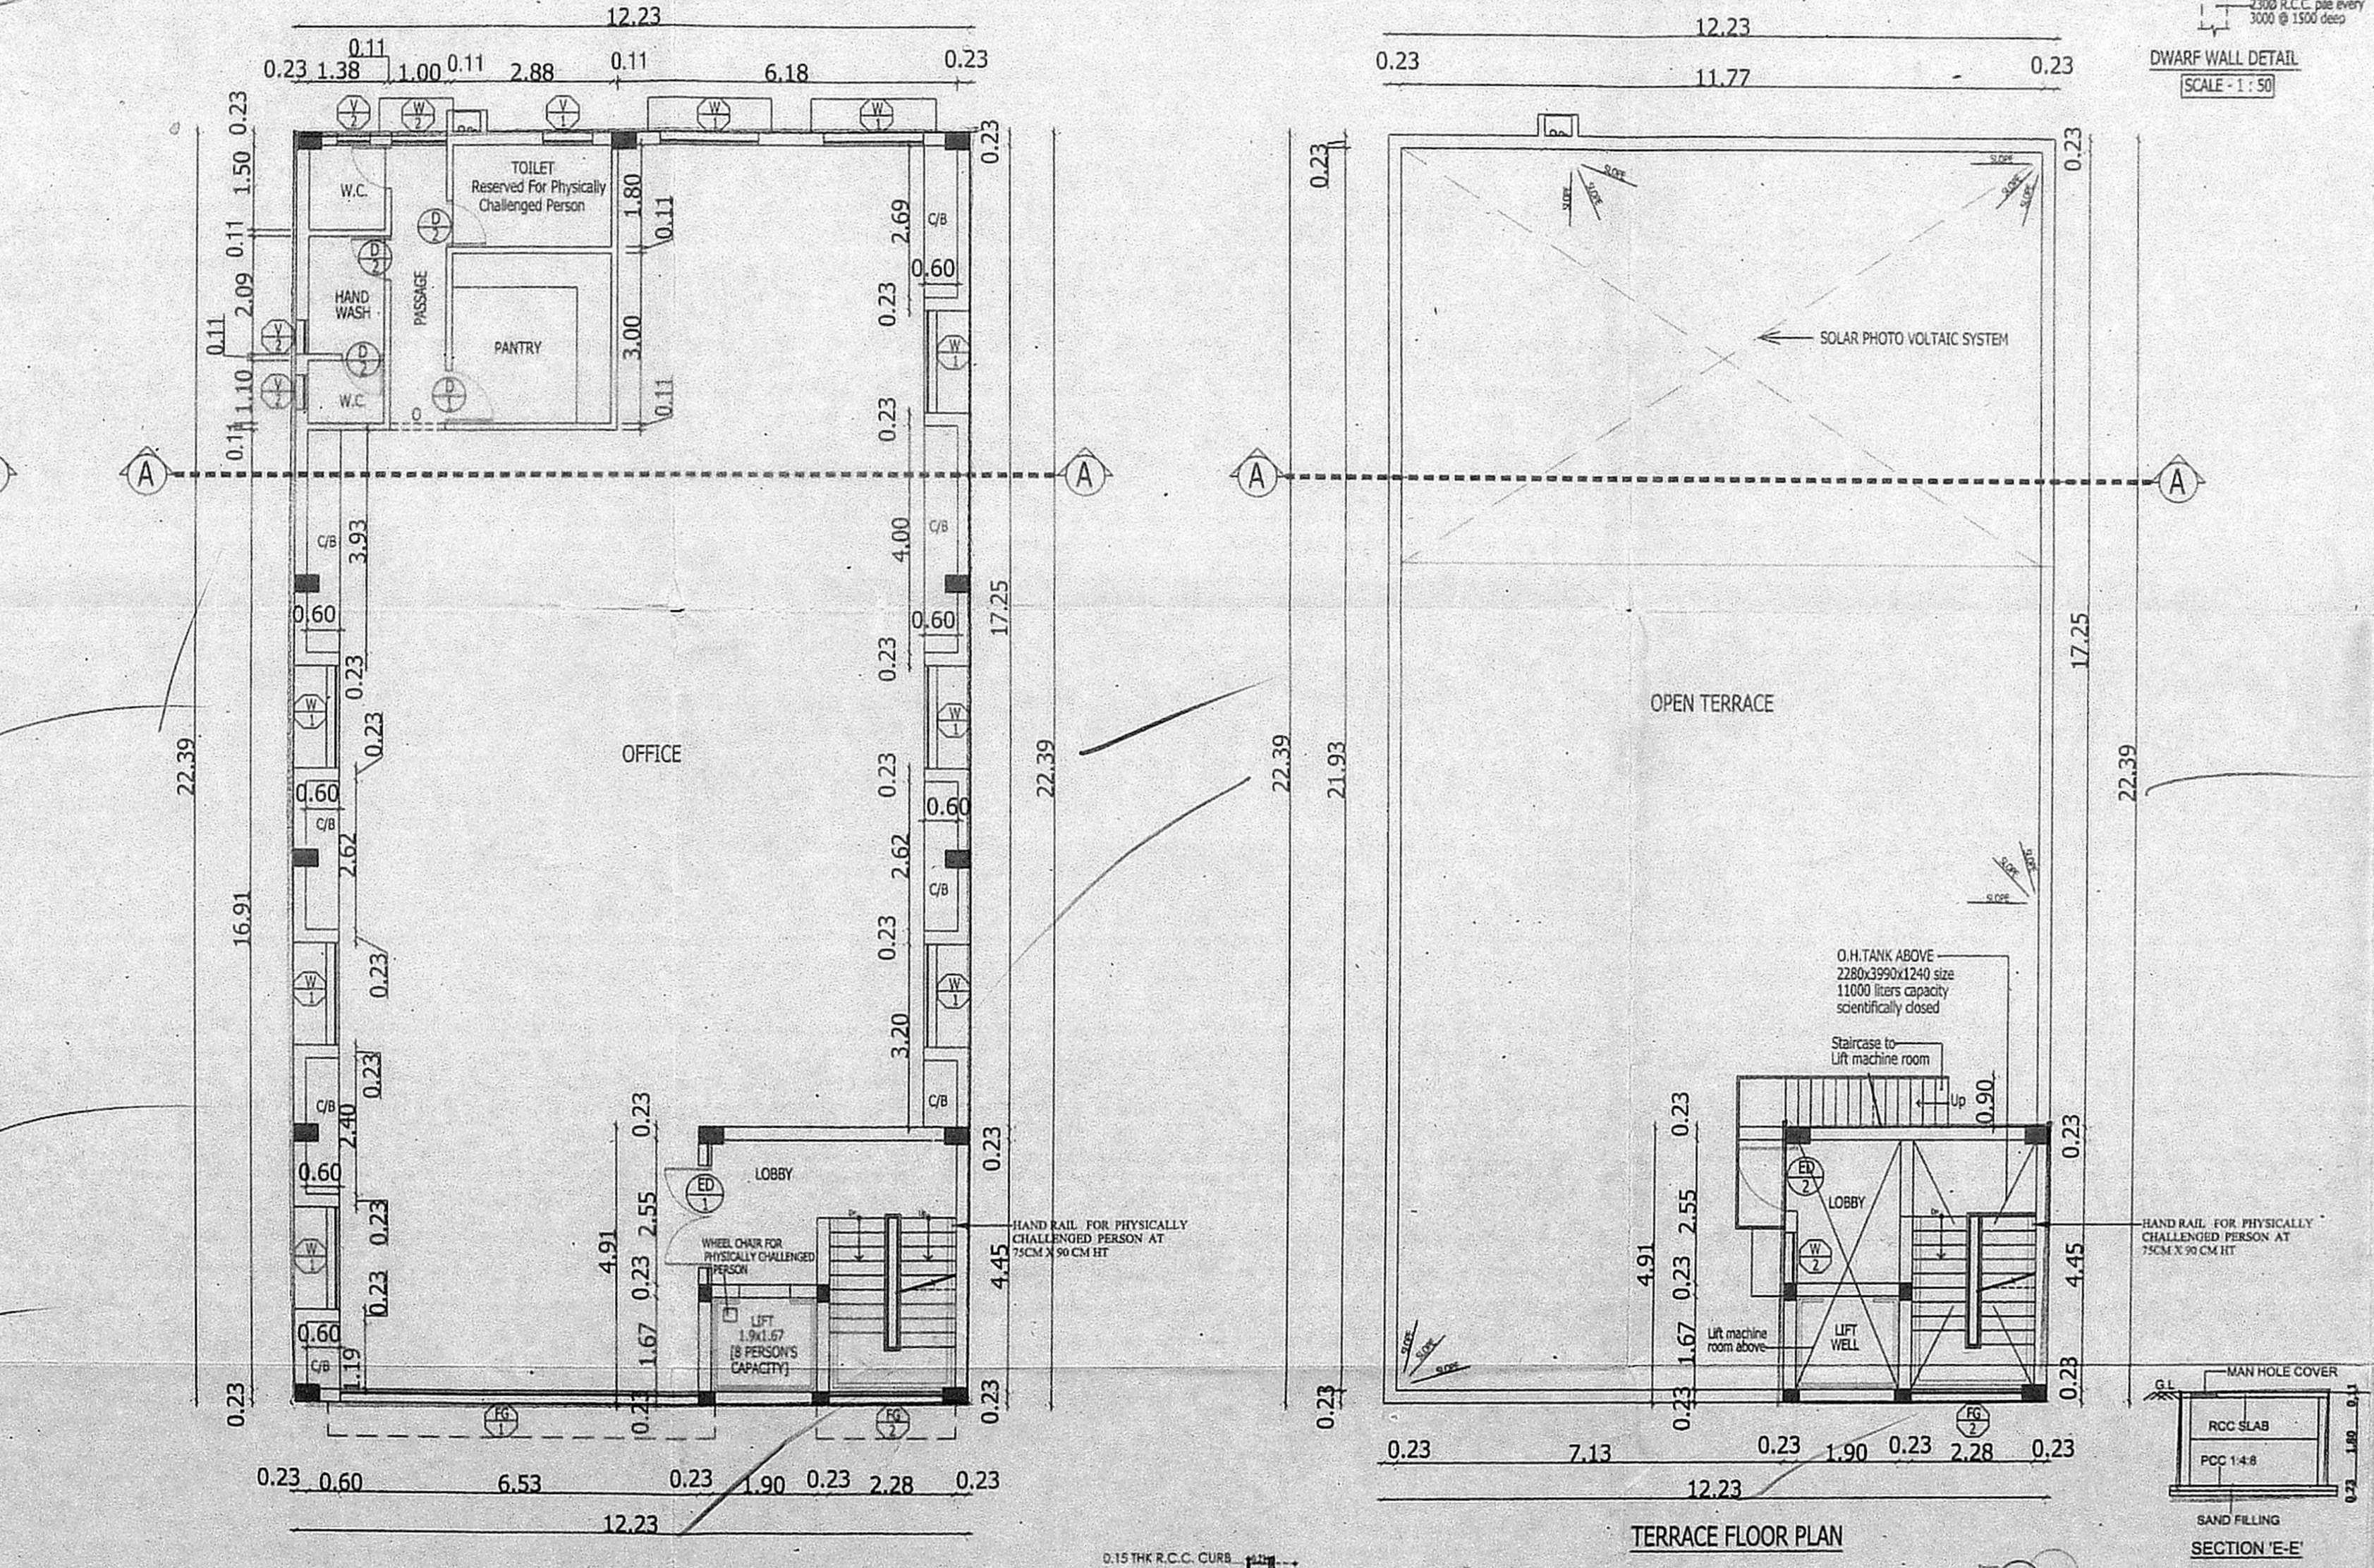
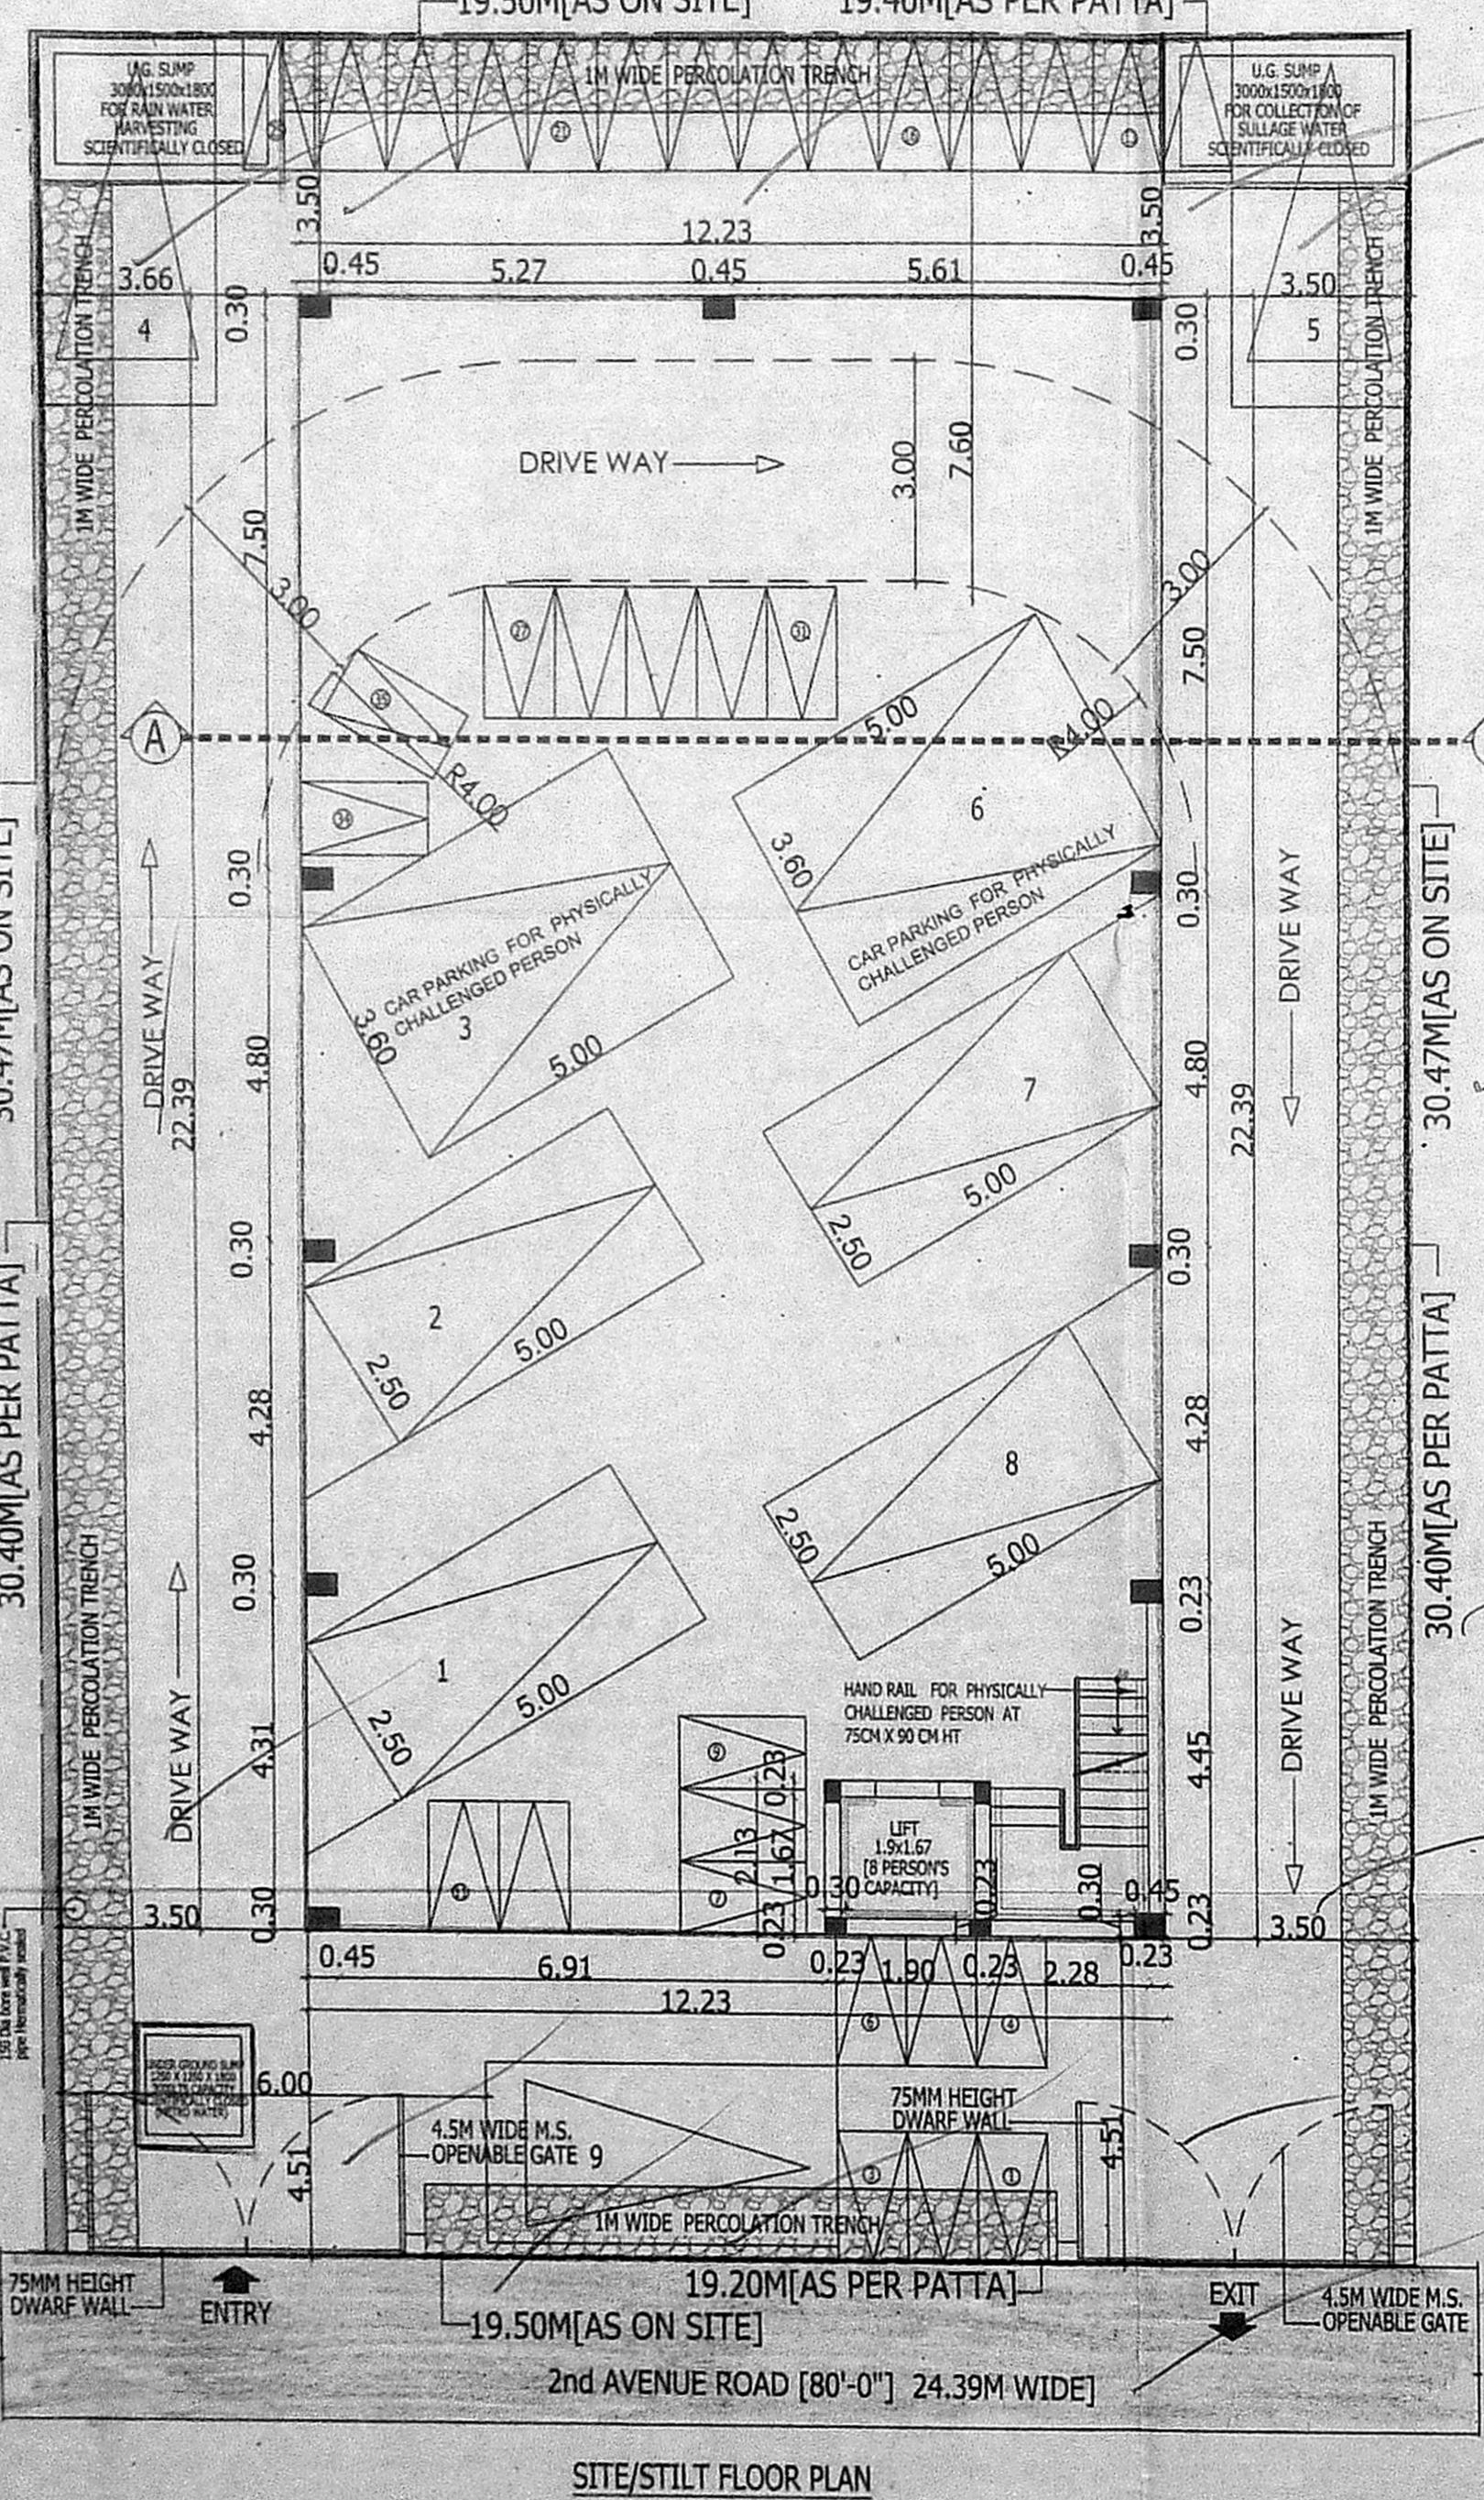
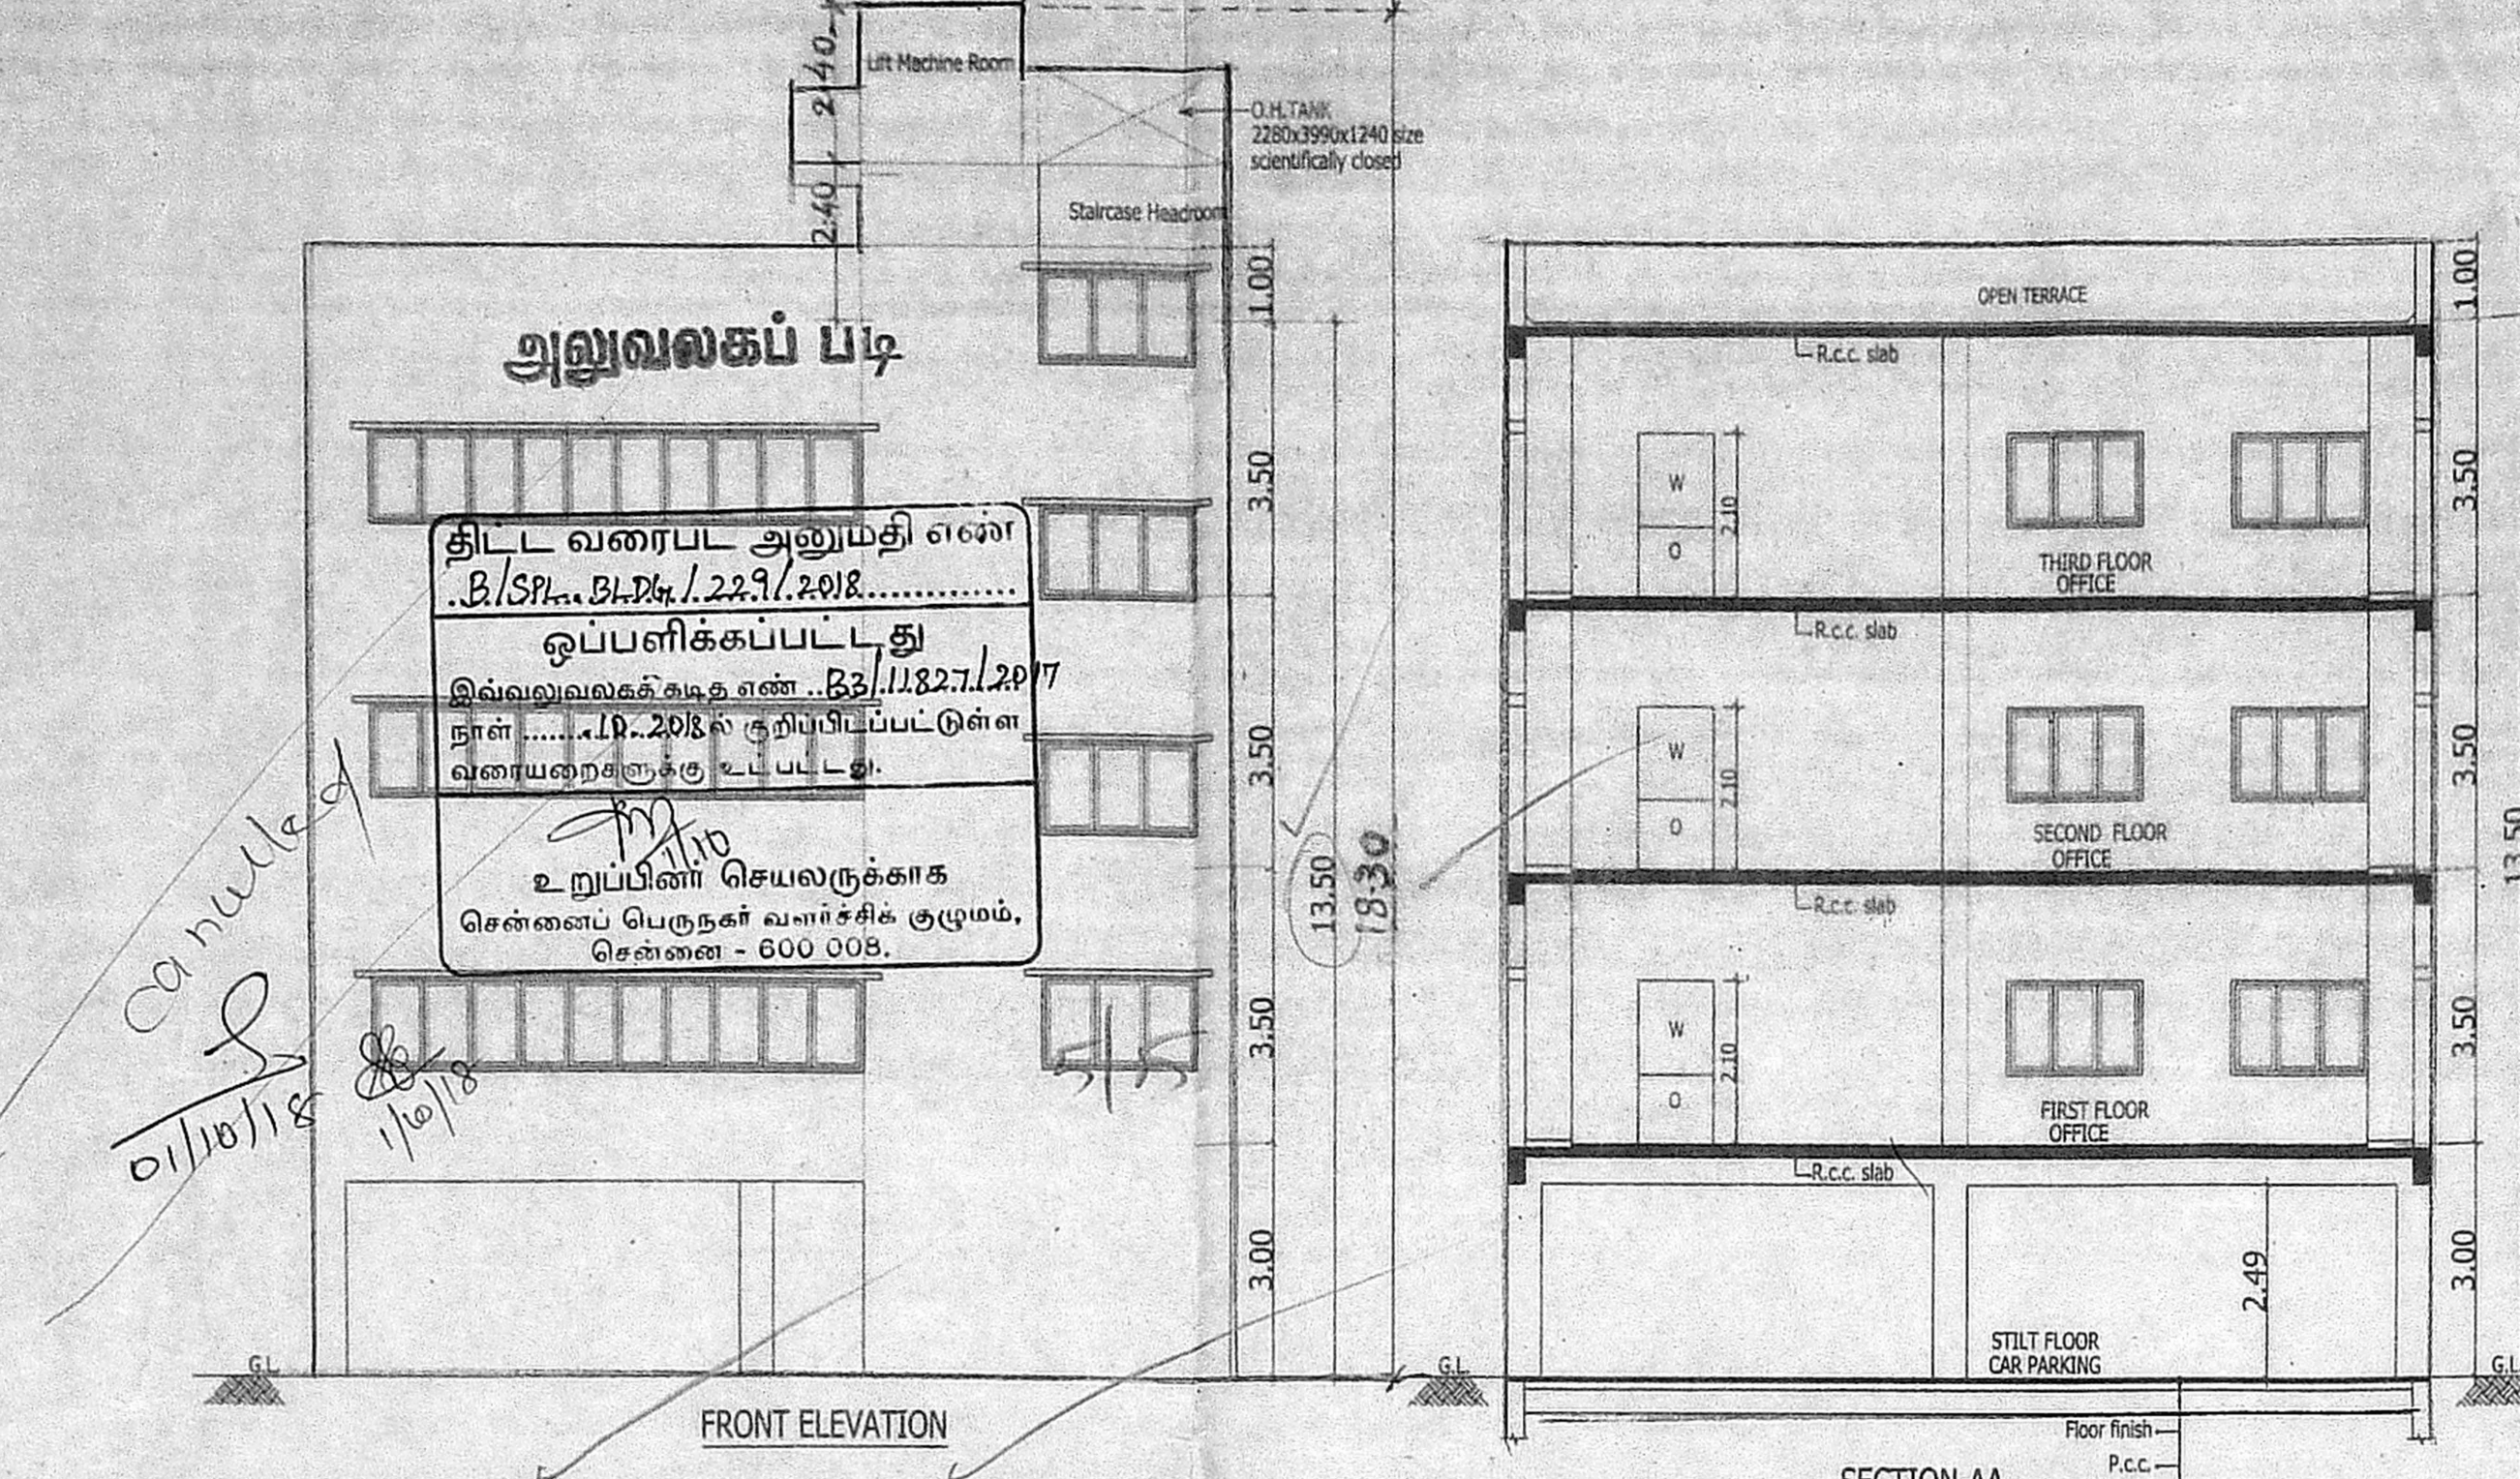


திட்ட வரைபட அனுமதி எண்
...பி.எஸ்.பி.என்.1.22.91.2018
ஒப்பளிக்கப்பட்டது
இவ்வலுவலகத்தை எண்...பி.எஸ்.பி.என்.1.22.91.2017
நாள்...19.09.18க்கு தற்போதுள்ள
வரையறைக்கு உட்பட்டது.
உறுப்பினர் செயலருக்காக
சென்னை பெருநகர் வார்ட்சிக் குடும்பம்,
சென்னை - 600 005.

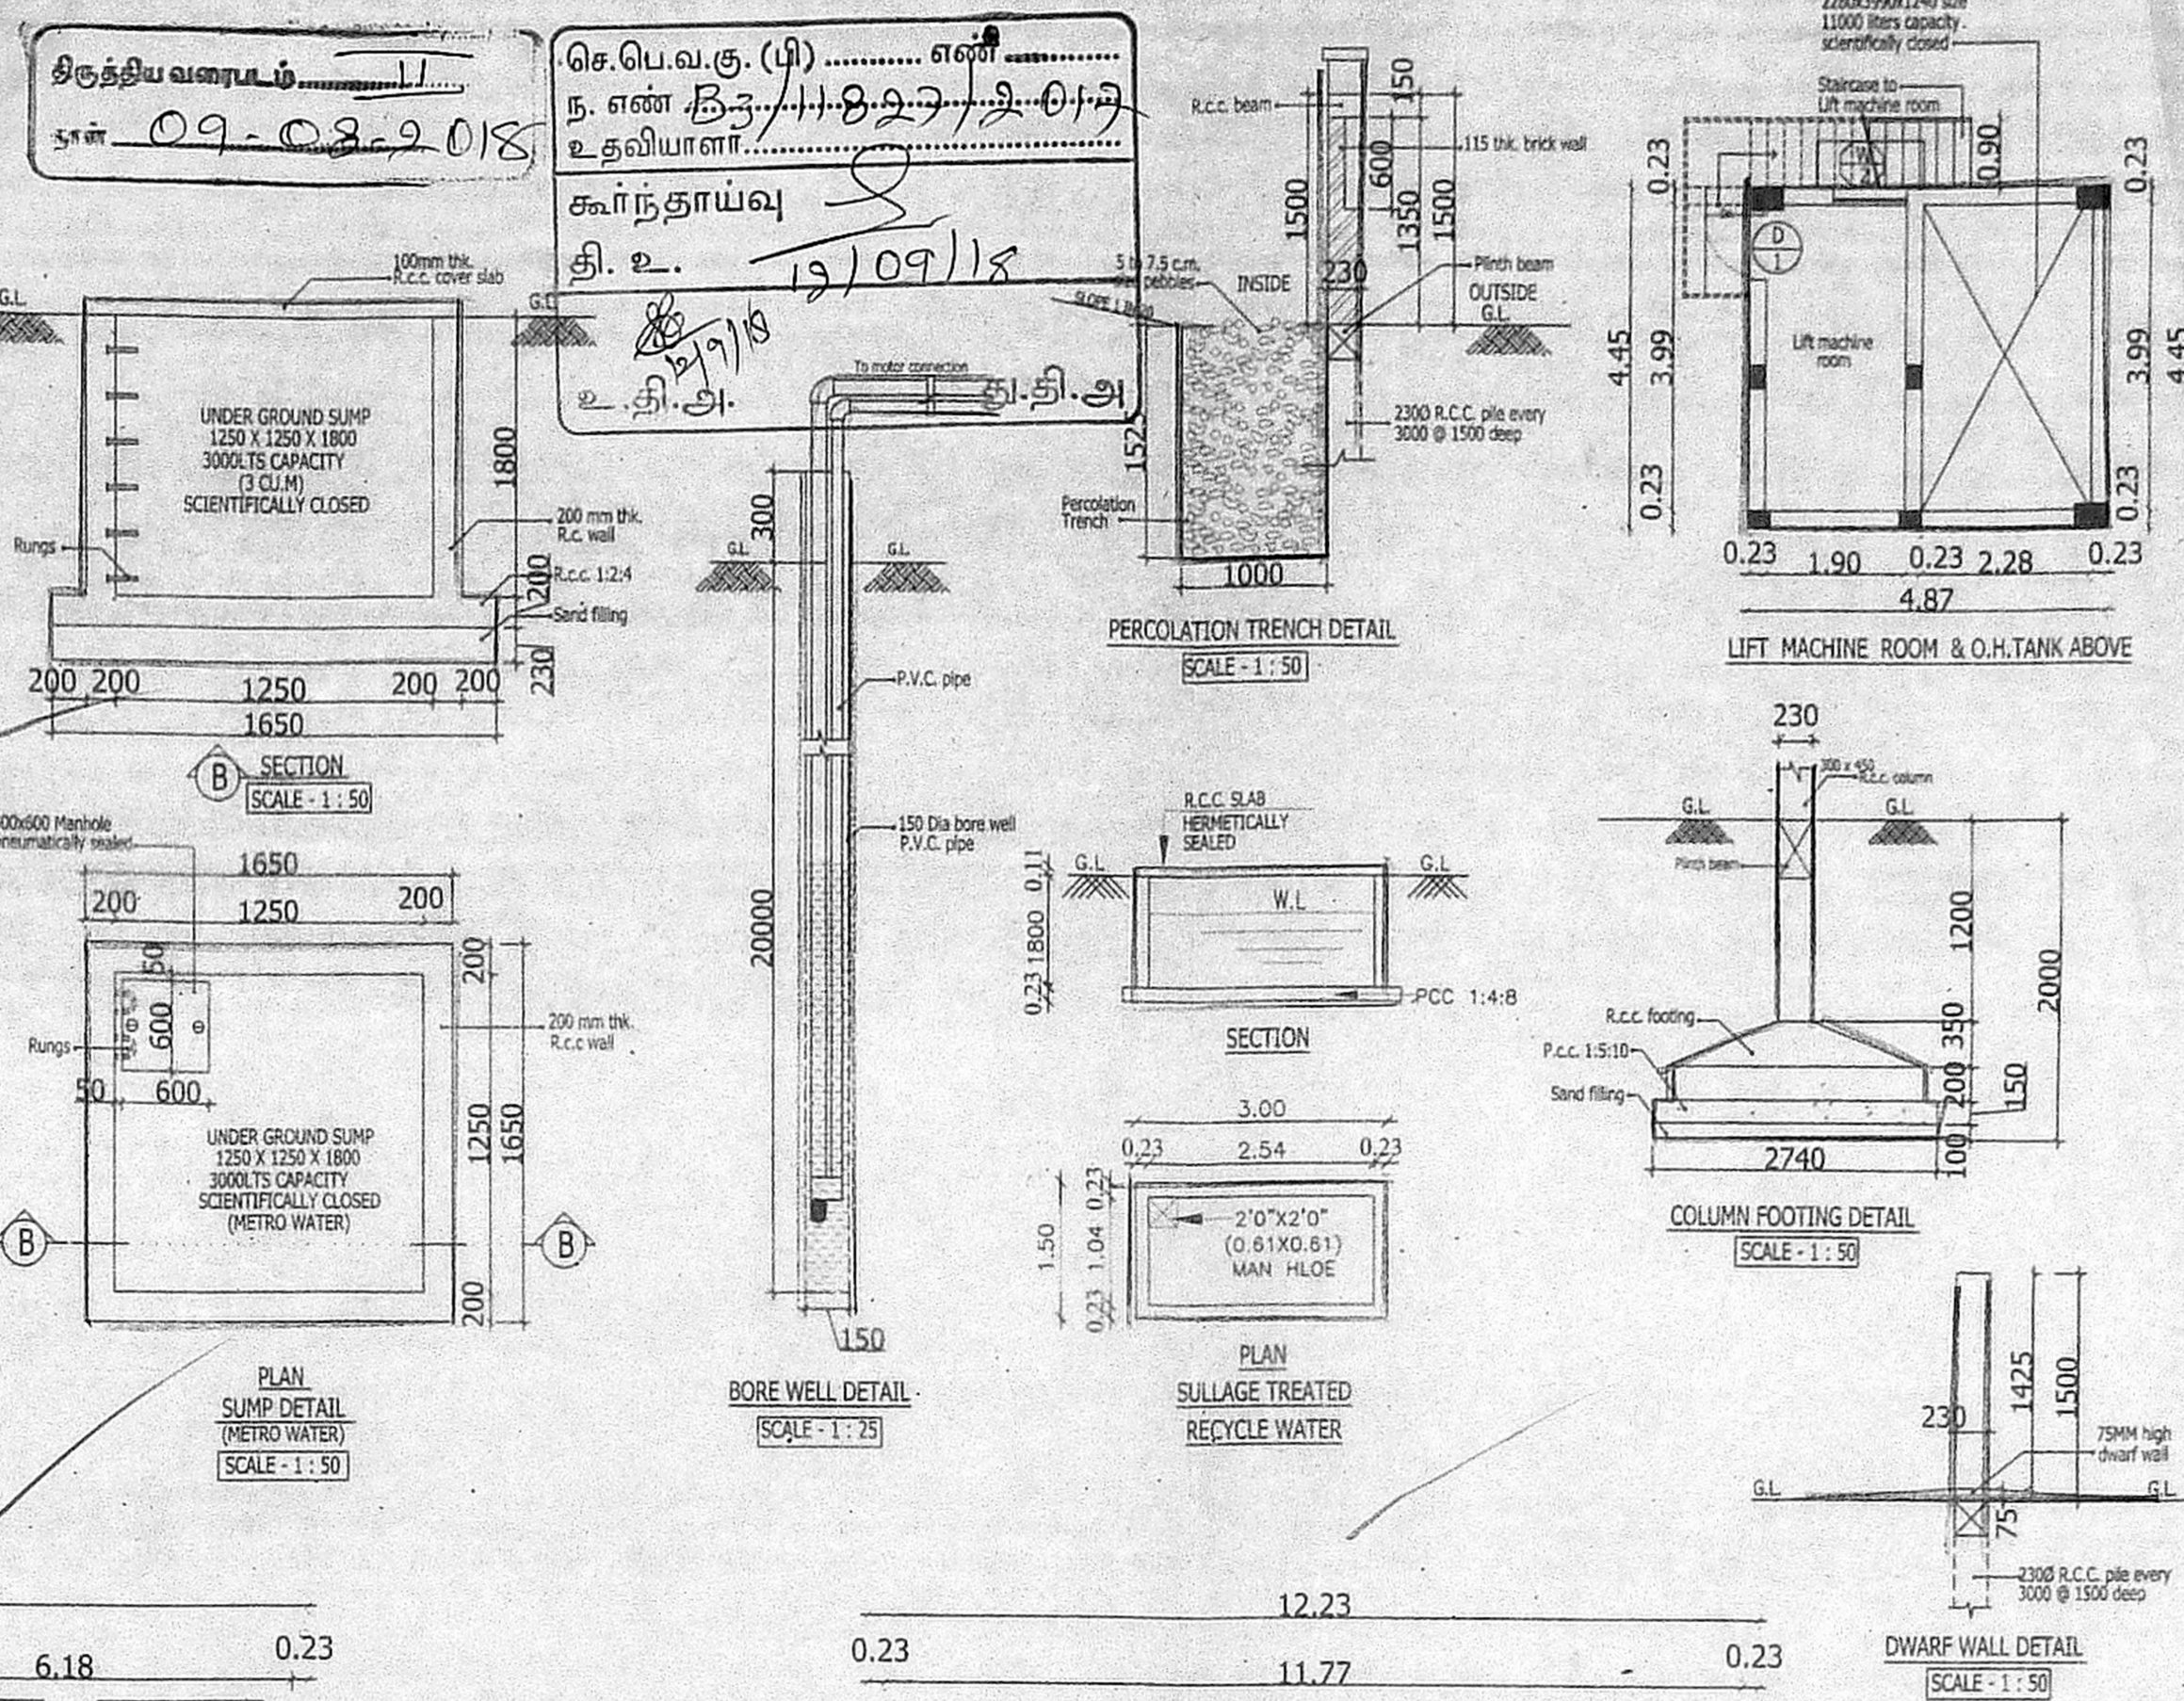

PLAN SHOWING THE PROPOSED COMMERCIAL
OFFICE BUILDING AT OLD DOOR No. C 51,
DOOR No. 3, PLOT NO. 113, 2nd AVENUE ROAD,
ANNA NAGAR EAST, CHENNAI-600 102 . R.S.No.7 PT.
IN T.S.No.48, BLOCK No.8 OF PERIYAKUDAL VILLAGE,
AMINJAKARI TALUK, CHENNAI DISTRICT,

GREATER CHENNAI CORPORATION DIVISION : 101 ZONE : VIII

SPECIFICATION

- * USING STANDARD BRICKS IN SUPER STRUCTURE IN C.M:1:5
- * ALL R.C.C.WORKS WITH SUITABLE RE-INFORCEMENT
- * CEILING PLASTERING WITH C.M:1:3
- * WALL PLASTERING INSIDE AND OUTSIDE WITH C.M:1:5
- * WEATHERING COURSE WITH BRICK JELLY IN LIME CONC. WITH ONE COURSE OF FLAT TILES
- * WHITE WASH & COLOR WASH THREE COATS
- * PAINTING ON GRILL & WOOD WITH THREE COATS OVER ONE COAT OF PRIMER WITH APPROVED PAINT

AREA STATEMENT

PLOT EXTENT - (As Per Document) = 594.57 SQ.M
PLOT EXTENT - (AS PER PATTA) = 590.00 SQ.M
SUPER IMPOSED AREA = 586.71 SQ.M

FLOOR	F.S.I Sq.M
STILTS FLOOR	-
FIRST FLOOR	270.66
SECOND FLOOR	270.66
THIRD FLOOR	270.66
TOTAL	811.98


F.S.I. = 1.384

PARKING DETAILS:-
CAR PARKS PROVIDED = 9 NOS.
TWO WHEELERS PROVIDED = 33 NOS.

SCHEDULE OF JOINERY

TYPE	DESCRIPTION	SIZE
ED1	DOOR	2.5x2.1
ED2	DOOR	1.2x2.1
D1	DOOR	0.9x2.1
D2	TOILET DOOR	0.7x2.1
W1	WINDOW	1.8x1.2
W2	WINDOW	1.0x1.2
FG1	GLAZED OPENABLE WINDOW	5.5x1.2
FG2	GLAZED OPENABLE WINDOW	2.2x1.2
FG3	GLAZED OPENABLE WINDOW	1.4x2.1
V1	VENTILATOR	0.9x0.6
V2	VENTILATOR	0.6x0.6

ALL DIMENSIONS ARE IN METRES
SCALE - 1:100

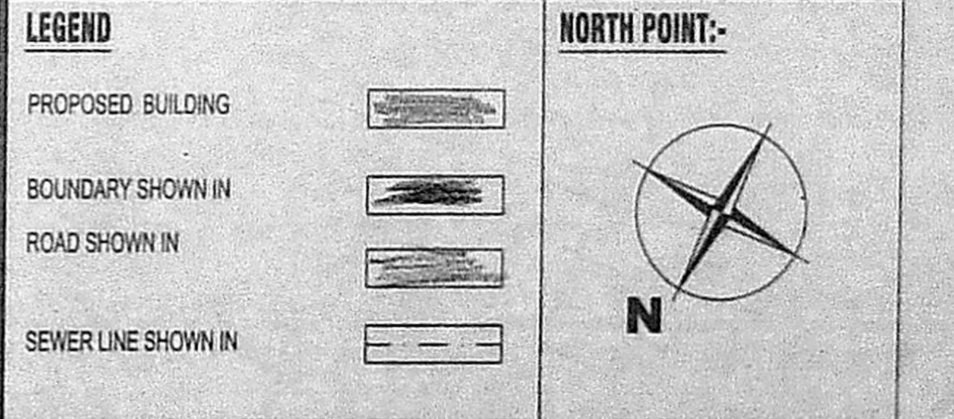

OWNER'S SIGNATURE

[Signature]

LICENSED SURVEYOR

REGISTERED ARCHITECT

[Signature]

N.V. RAVI
RA-336
34, McNichols Road, Chetpet, Chennai-31