
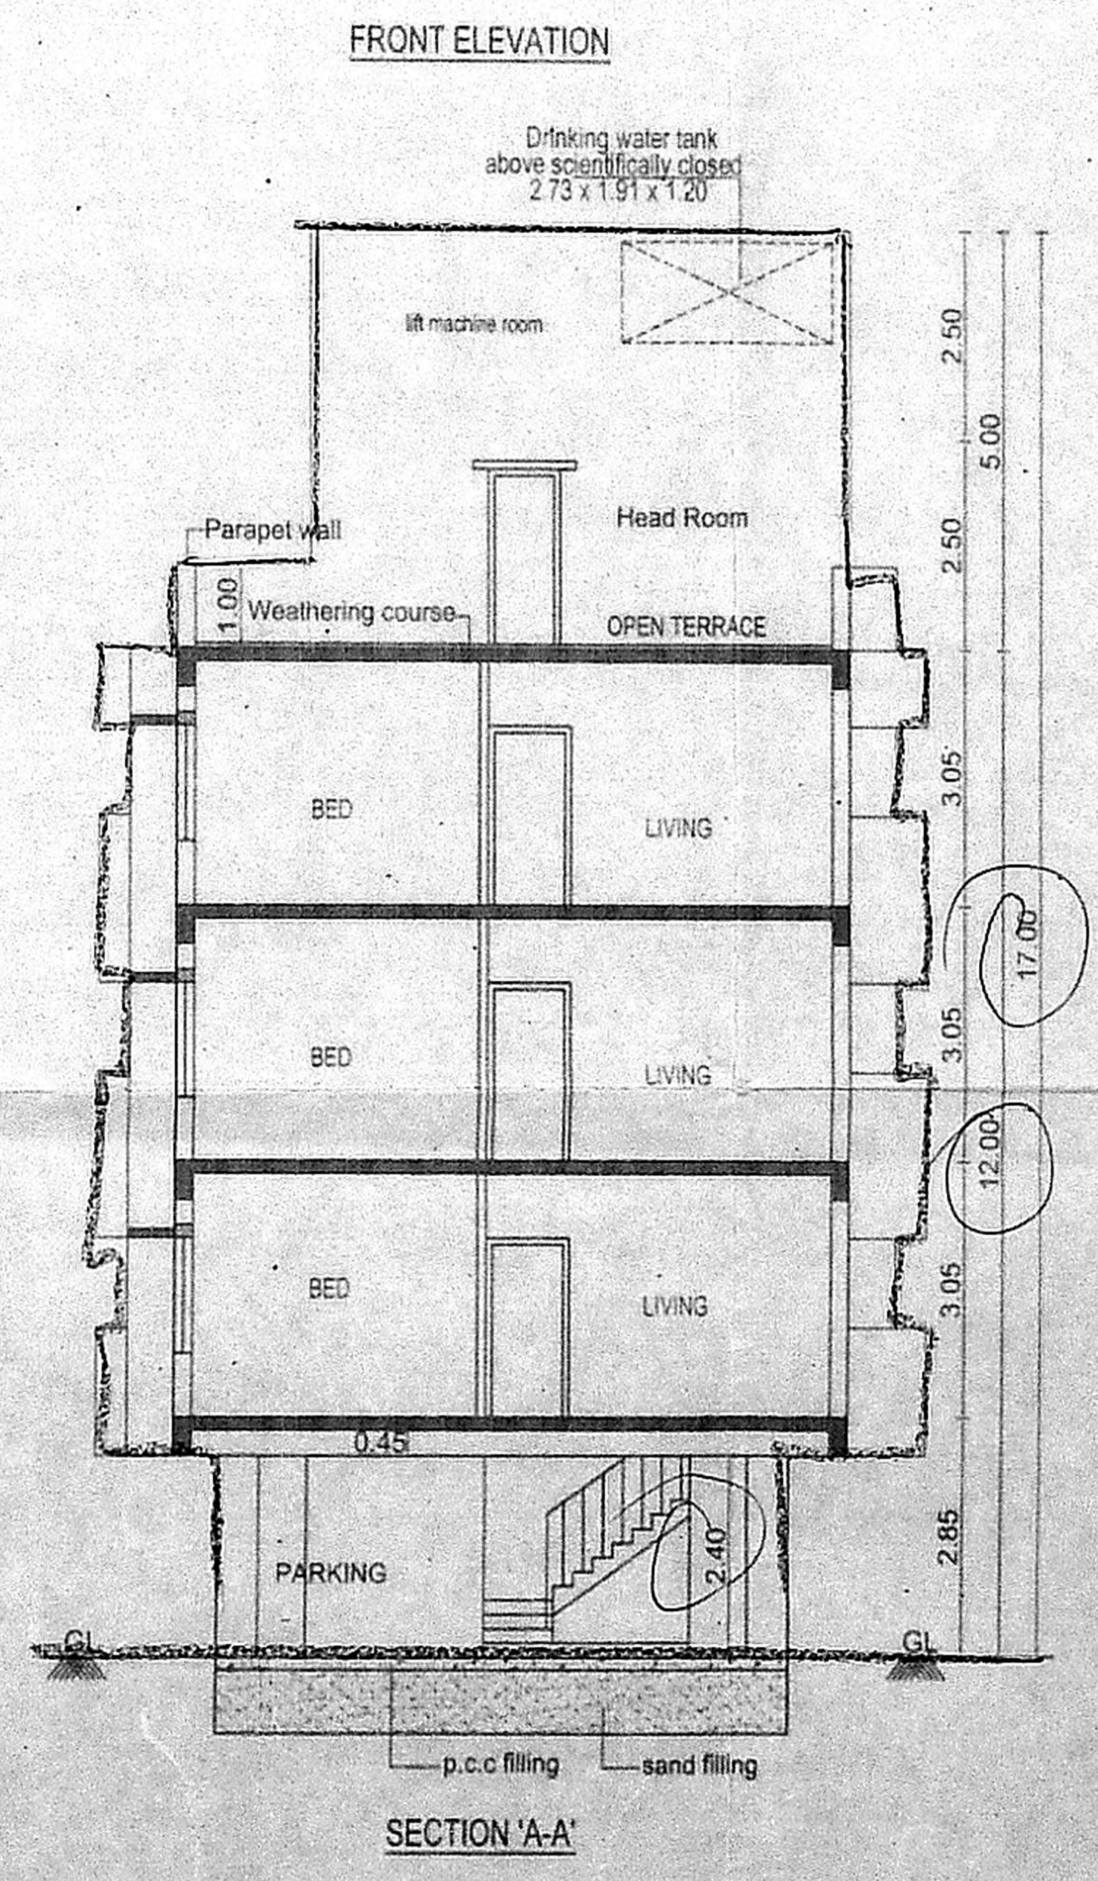
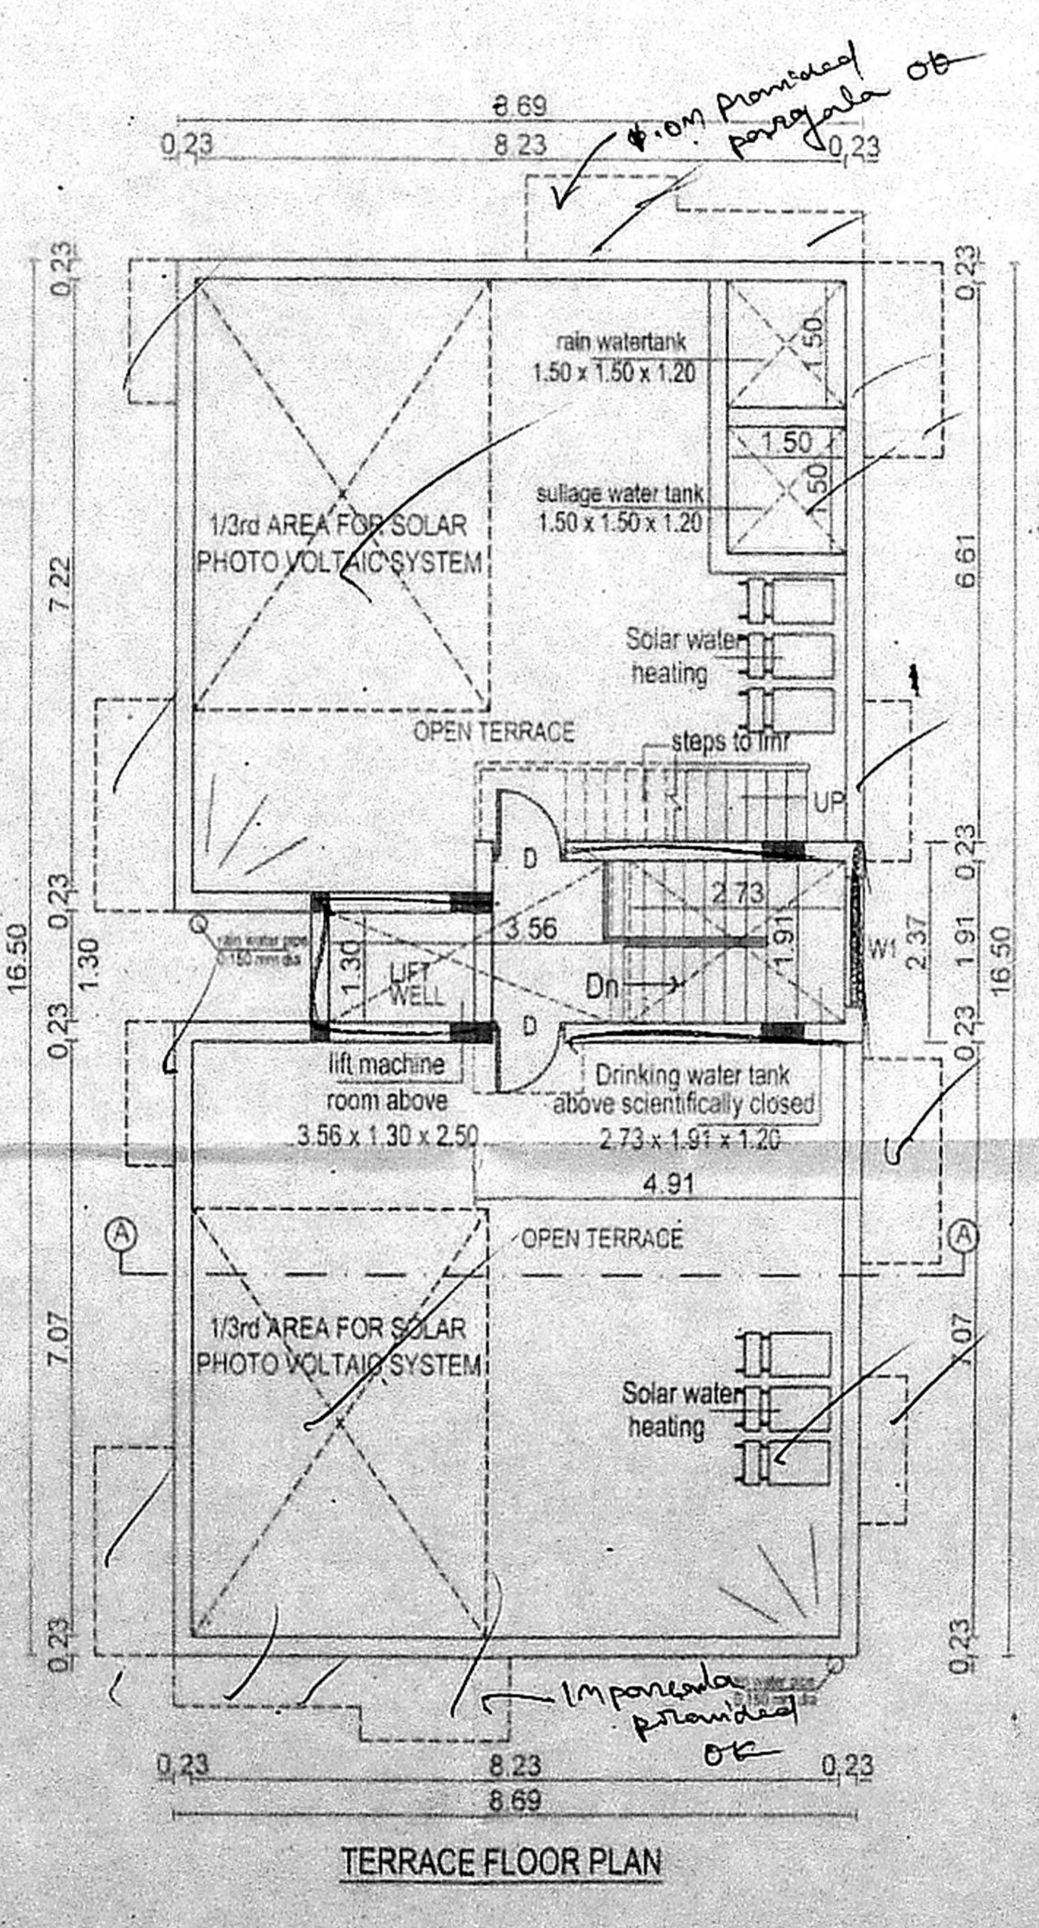
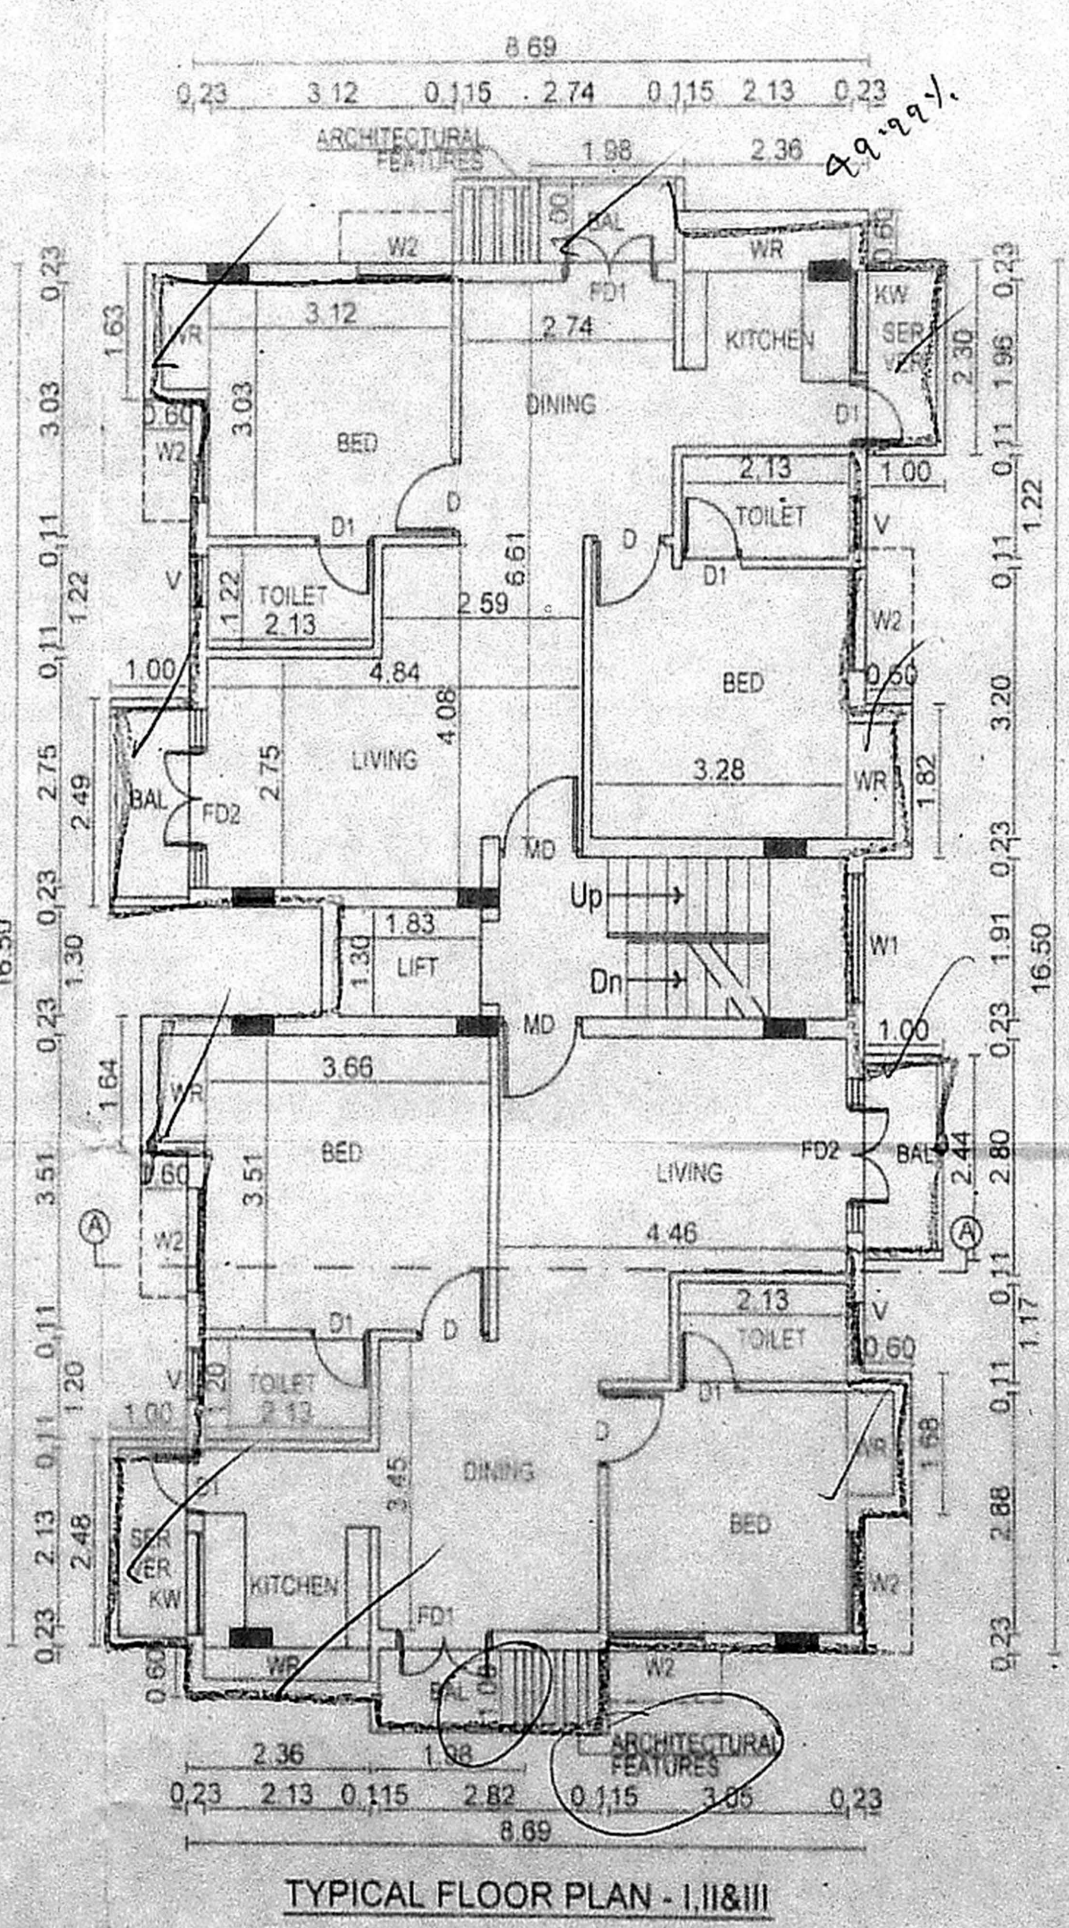
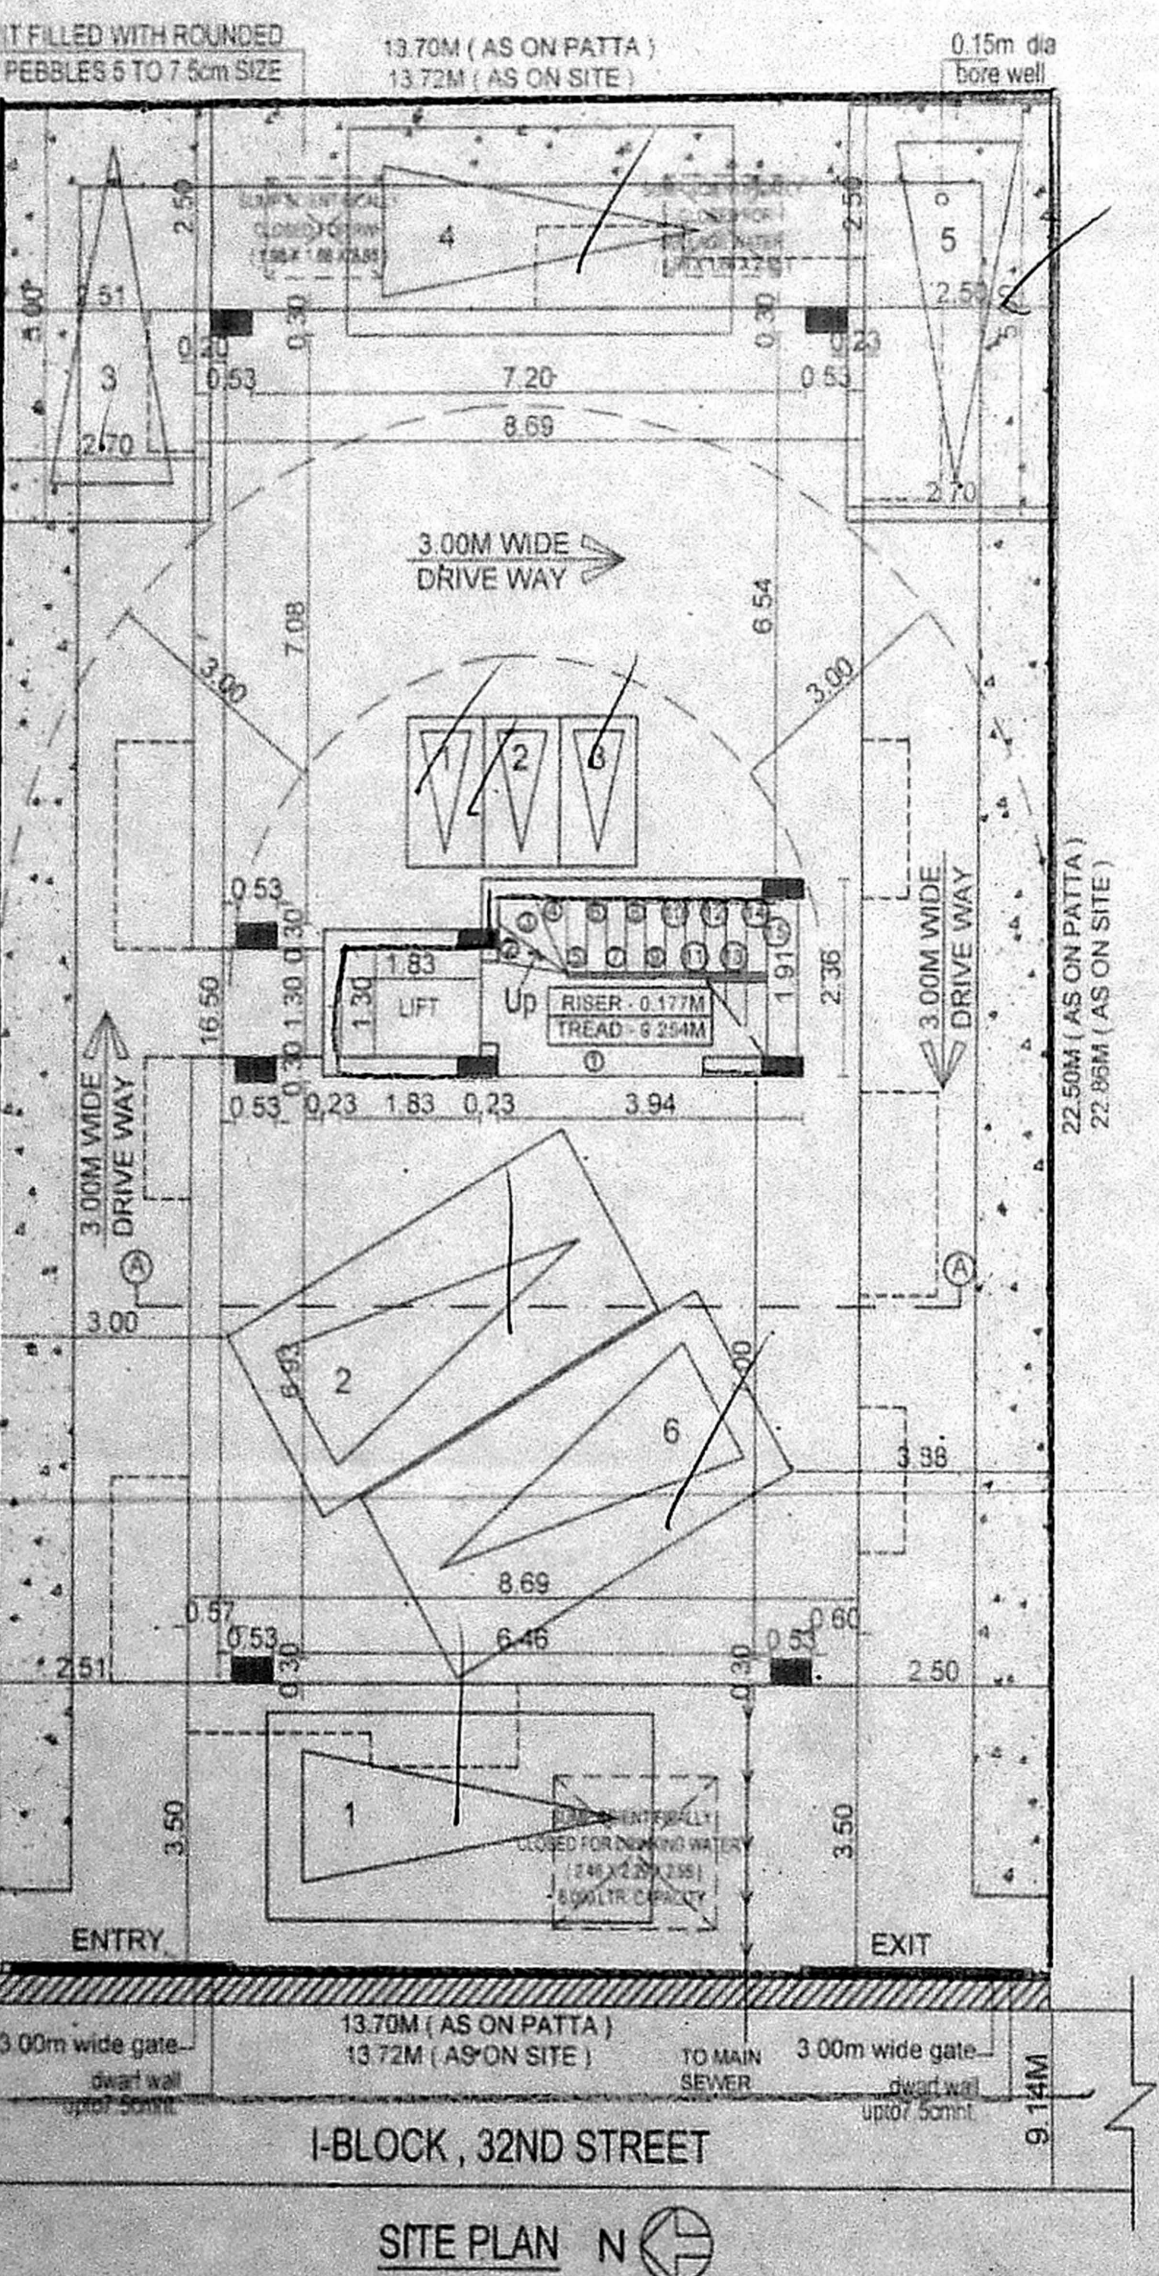
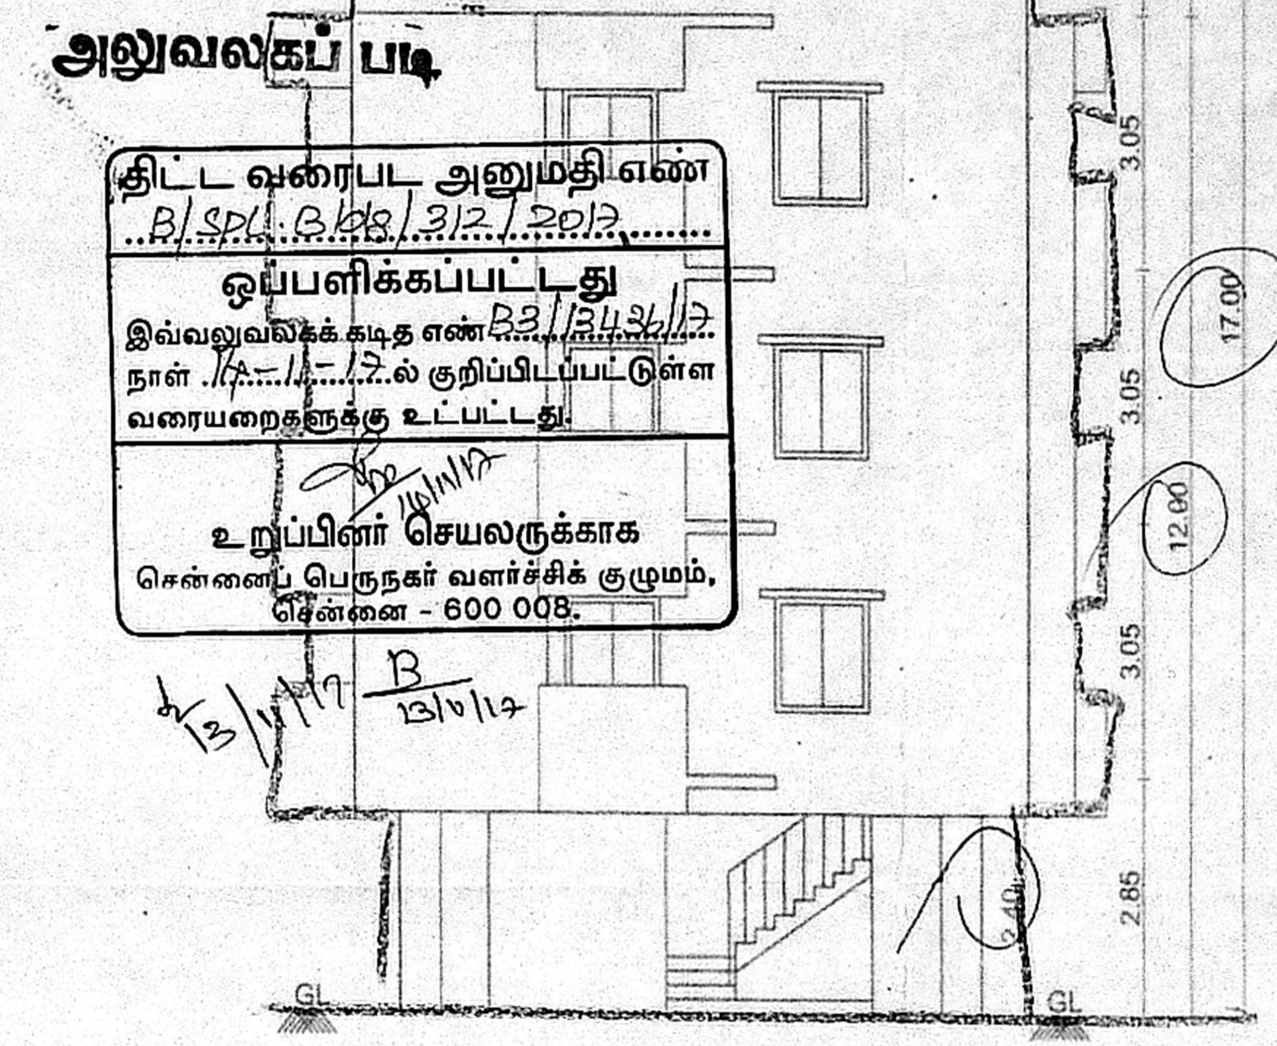


திருத்திய வரைபடம் 30-10-17 நாள்

சுற்றுலா (பி) எழுத்து ந. எண்... உதவியாளர்... கோந்தாய்வு... தி. உ. ...

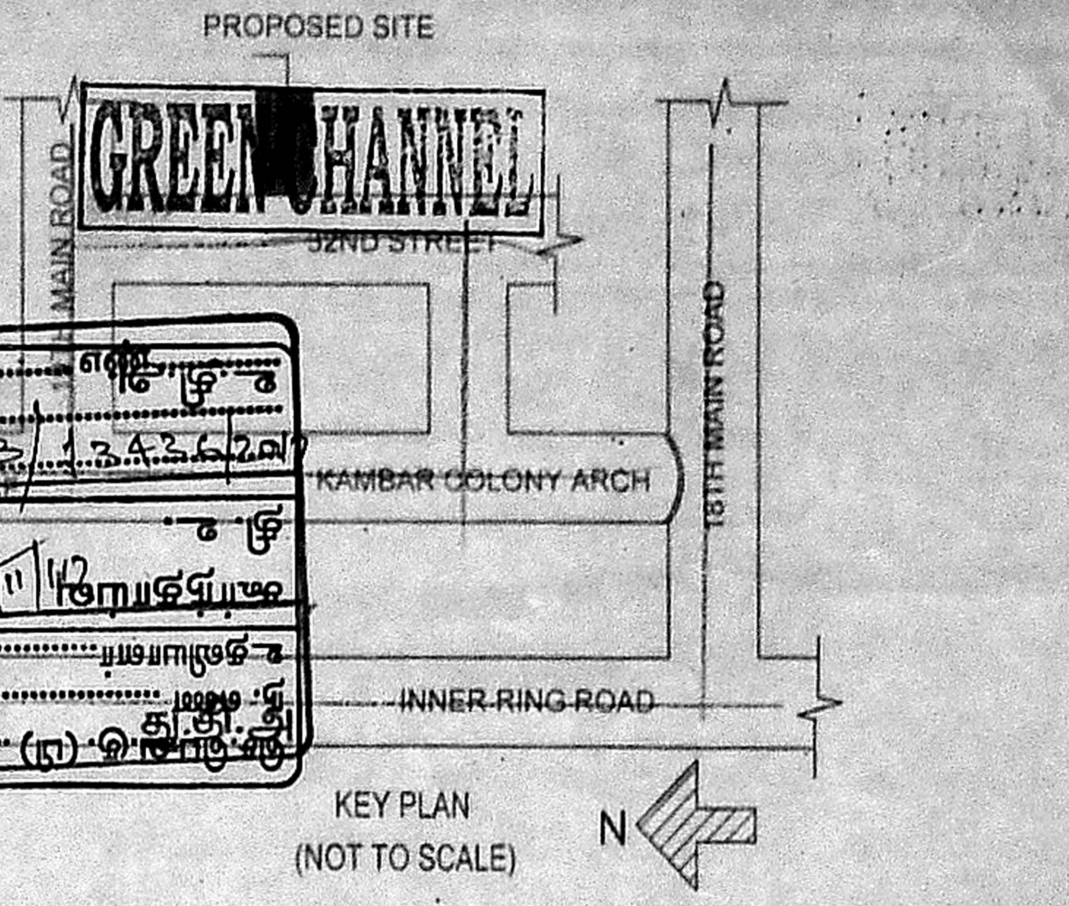

SCHEDULE OF JOINTS

TYPE	DESCRIPTION	SIZE
MD	MANHOLE COVER	
D	DOOR	
D1	DOOR	0.76 x 2.13
FD1	FRENCH DOOR	1.22 x 2.13
FD7	FRENCH DOOR	2.13 x 2.13
W1	WINDOW	1.52 x 1.37
W2	WINDOW	1.22 x 1.37
KW	KITCHEN WINDOW	1.22 x 0.91
V	VENTILATOR	0.76 x 0.60

- SPECIFICATIONS**
- R.C.C FOOTING & COLUMN IN CONCRETE M25
 - SUPER STRUCTURE BRICKWORK SET IN ON 1:5
 - R.C.C M25 FOR LINTELS BEAMS AS LABS
 - P.C.C 1:4:8 FOR FLOOR LEVELLING COURSE
 - P.C.C 1:5:10 IN BASEMENT FOR FOUNDATION
 - JOINERY WITH T.W FLUSH DOORS & T.W GLAZED WINDOWS & VENTILATORS
 - 3 COATS OF CEMENT PAINT TO INSIDE & OUT SIDE WALLS
 - 2 COATS OF ENAMEL PAINTS OVER ONE COAT OF PRIMER FOR JOINERY, GRILL WORK ETC
 - WEATHERING COURSE OVER ROOF SLAB 3" THICK WITH BRICK JELLY LIME CONCRETE AND ONE LAYER OF PRESSED TILES ON TOP

AREA STATEMENTS

DESCRIPTION	Sq.M
PLOT AREA (AS PER SITE)	313.54
PLOT AREA (AS PER PATTA)	308.50
PLOT AREA (SUPER IMPOSED)	308.50
FIRST FLOOR AREA	7.48
SECOND FLOOR AREA	7.48
THIRD FLOOR AREA	7.48
TOTAL AREA	22.44
F.S.I - 1.478	455.49

CAR PARKING REQUIRED :- 6 NOS
 CAR PARKING PROVIDED :- 6 NOS

PLAN SHOWING THE PROPOSED RESIDENTIAL BUILDING IN PLOT NO.1263, DOOR NO:- 1, 1- BLOCK, 32 ND STREET, ANNA NAGAR WEST, CHENNAI - 600 040, COMPRISED IN O.S.NO: 209/1 PART, T.S.NO:162, BLOCK NO:34, OF VILLVAKKAM VILLAGE, AMINJIKARAI TALUK, CHENNAI DISTRICT, ZONE VIII, DIVISION 95.

SCALE 1:100 DATE 30.08.2017

COLOUR INDEX

PROPOSED	(Symbol)
ROAD	(Symbol)
BOUNDARY	(Symbol)
SEWER LINE	(Symbol)

APPLICANT'S SIGNATURE

LICENSED SURVEYOR

M. VIJAY BASKAR, B.Arch.,
 Registered Architect
 Council of Architecture, CA/2006/37949
 'Sai Swami' No.O-2, 34/W82, Park Road
 Anna Nagar West Extn, Chennai 600 101.