
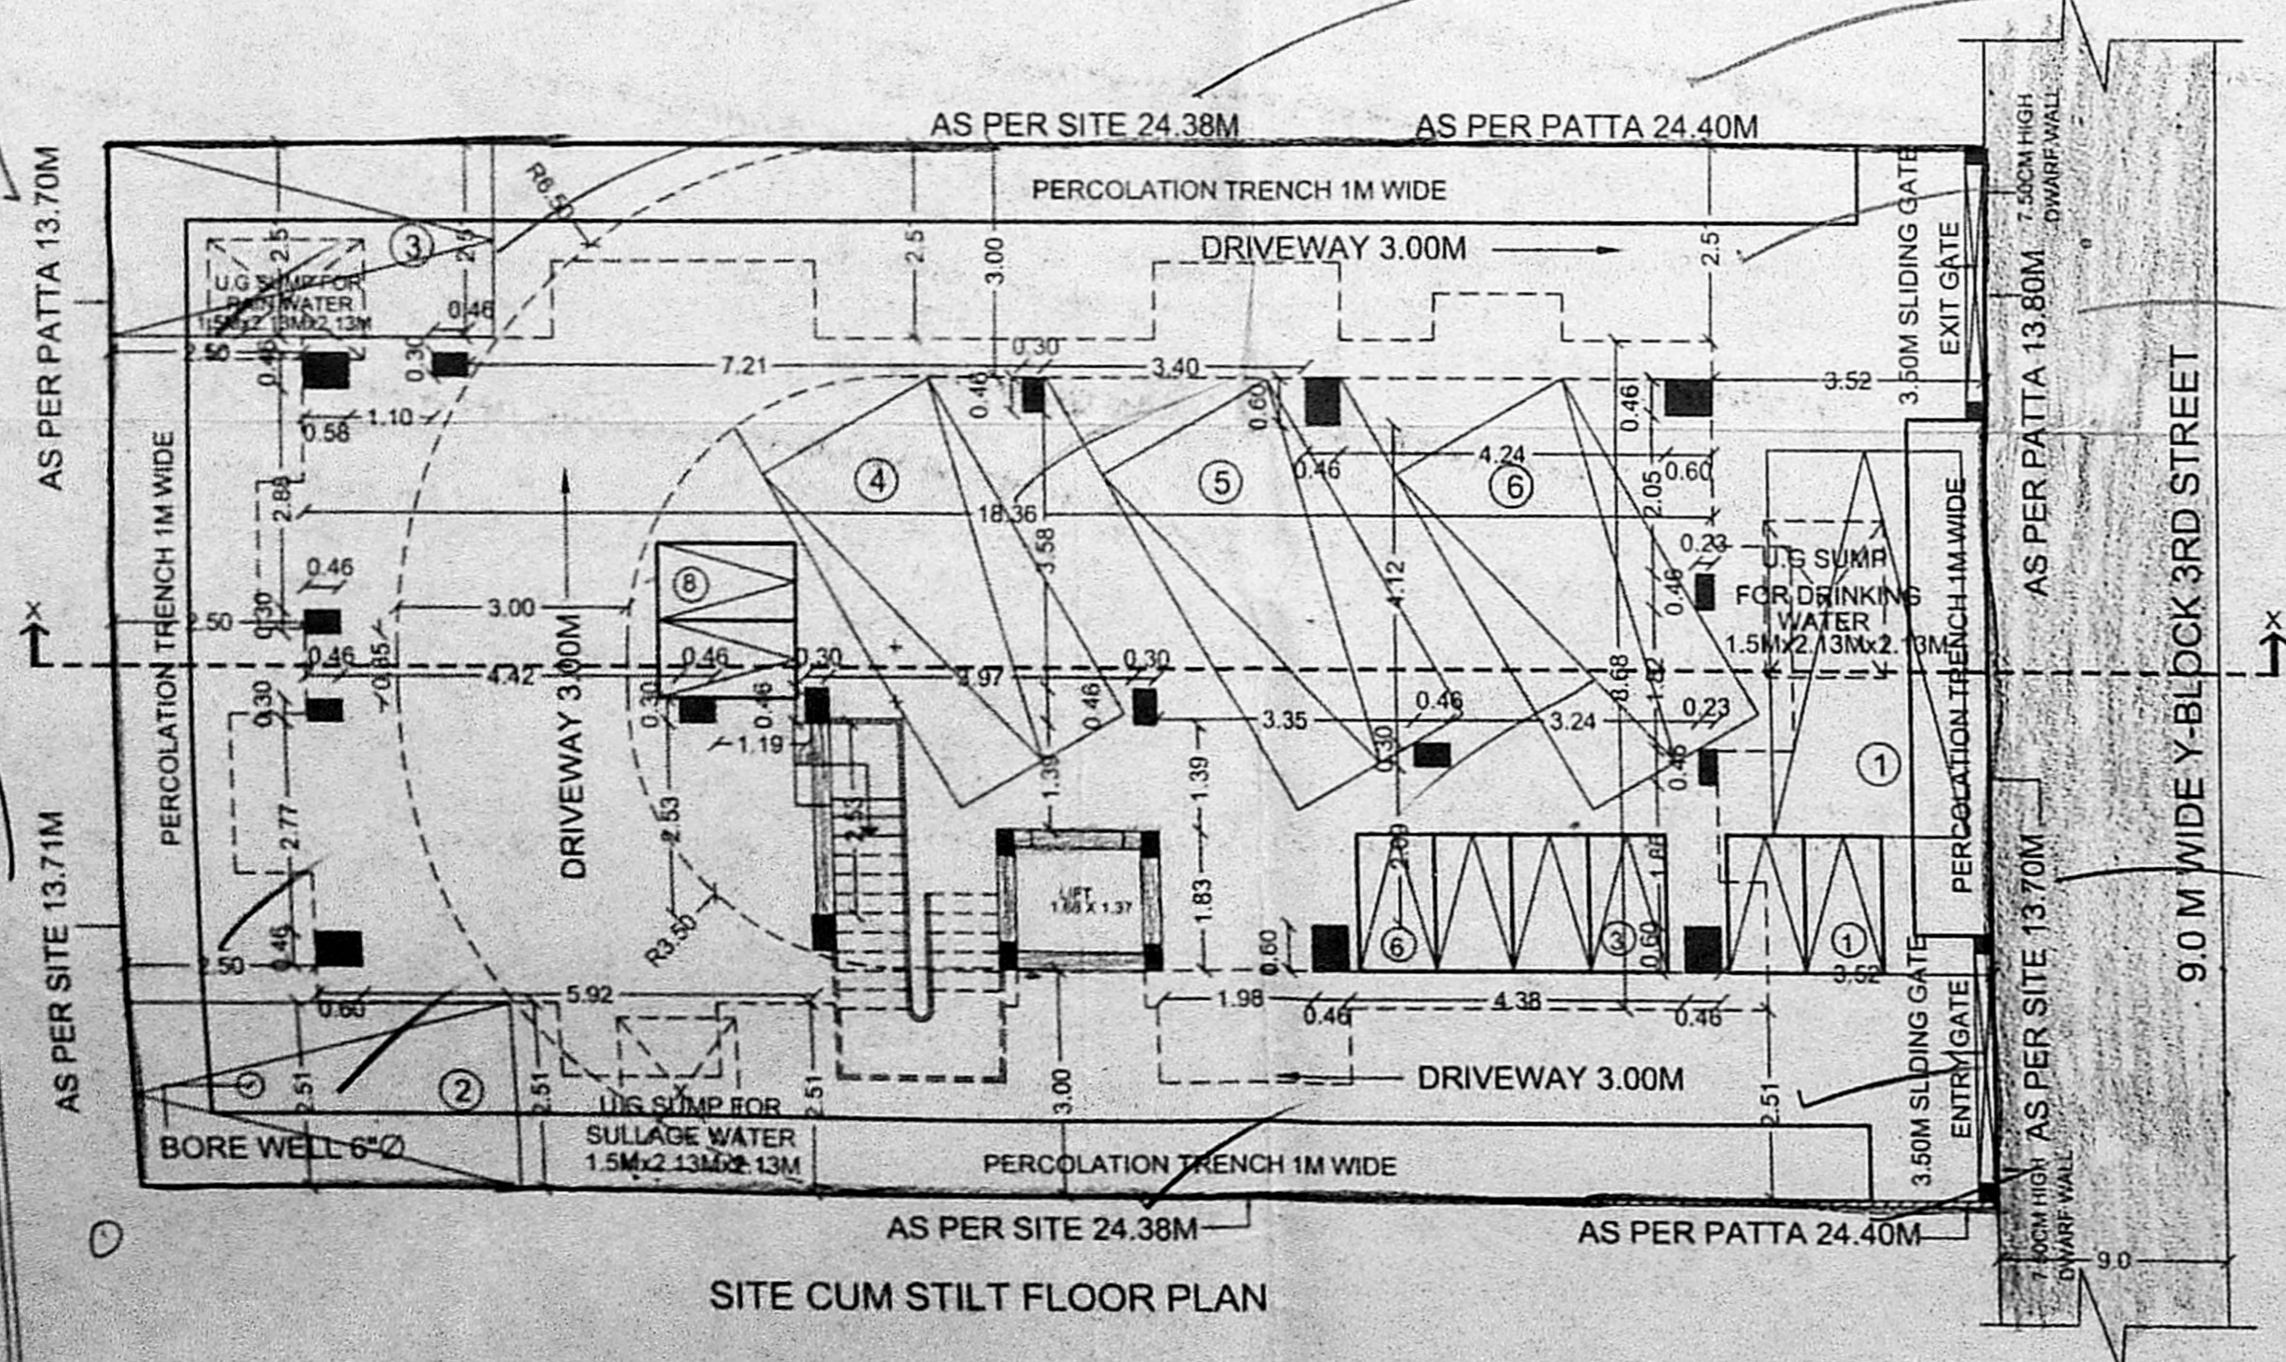
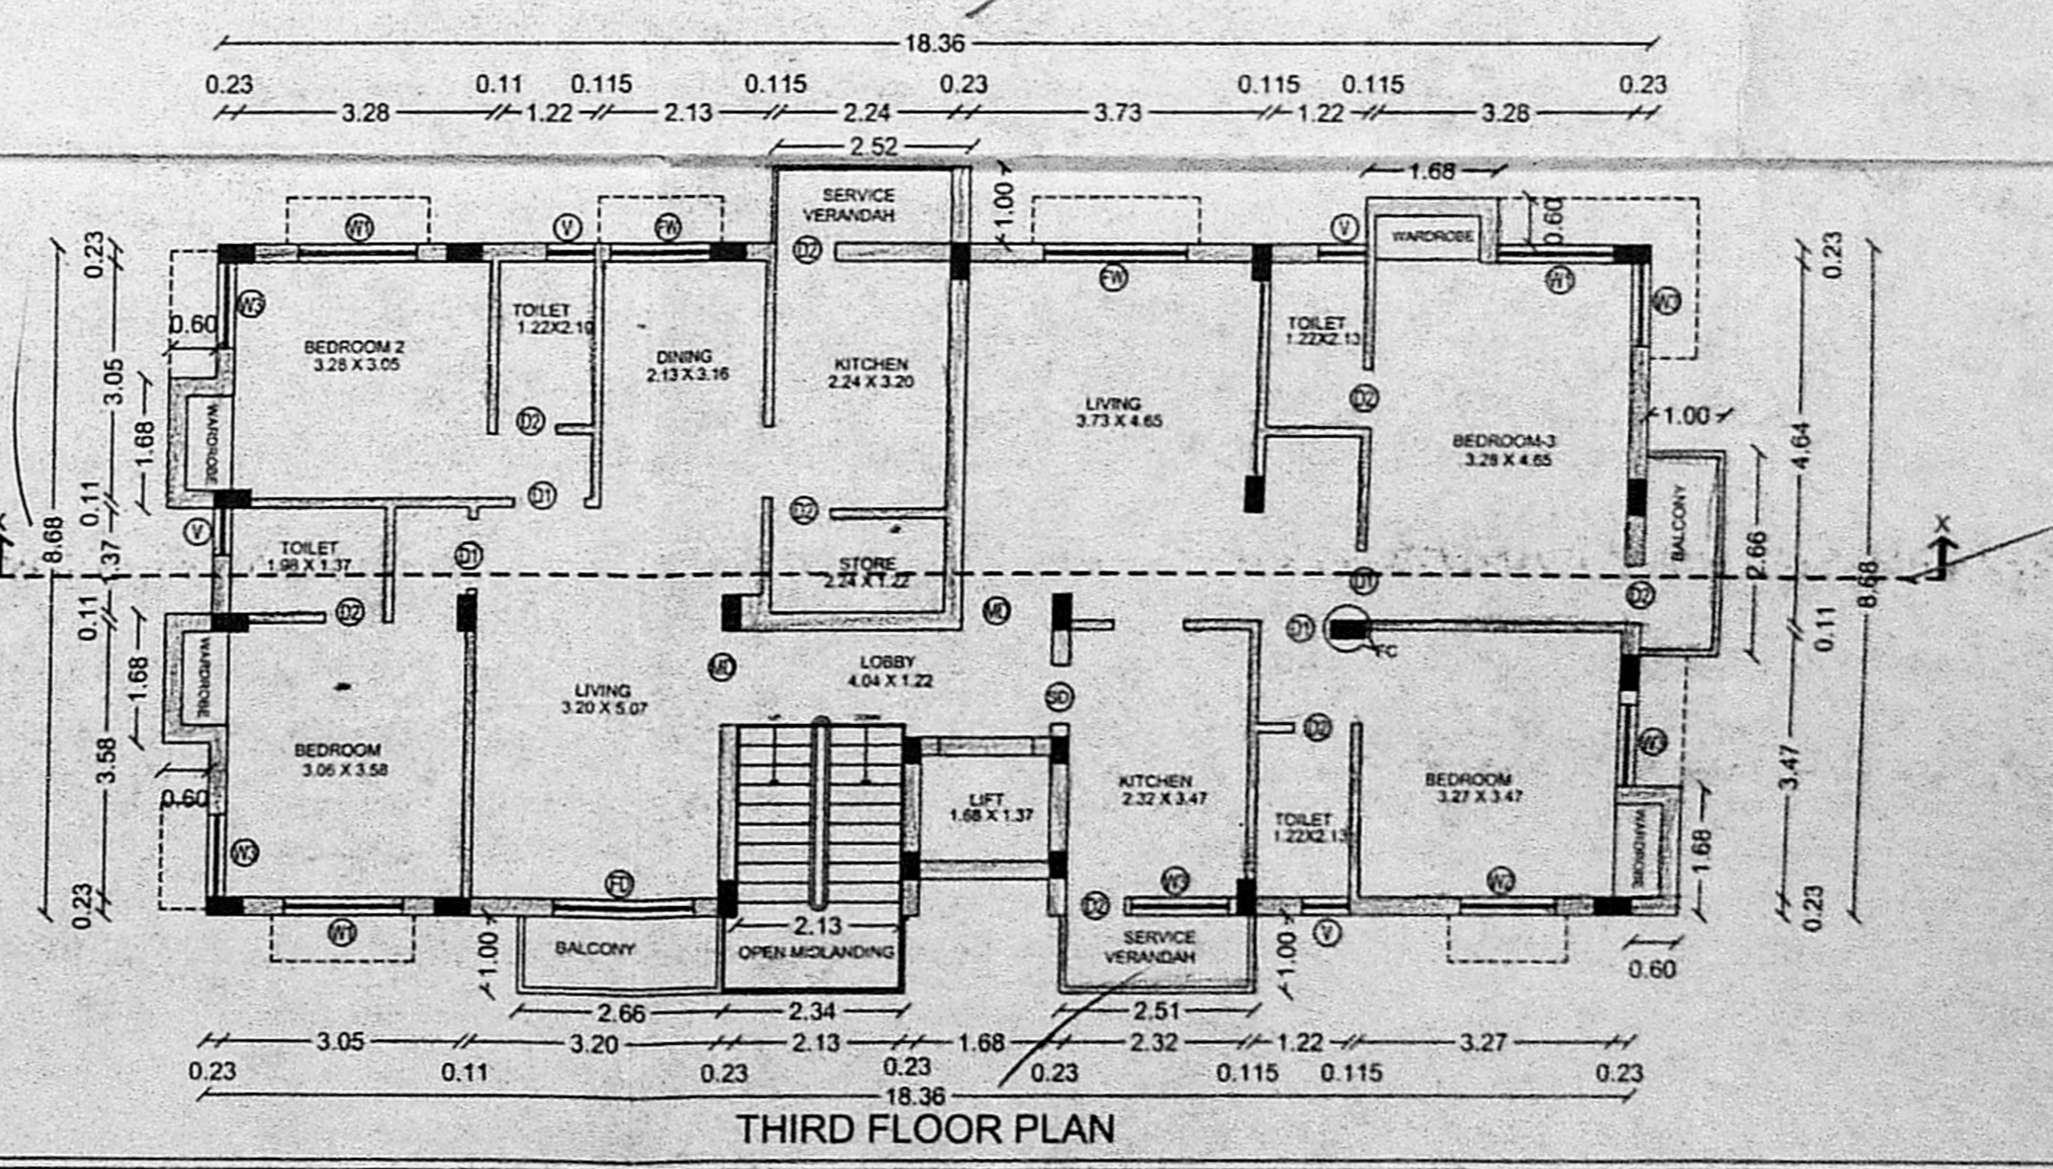
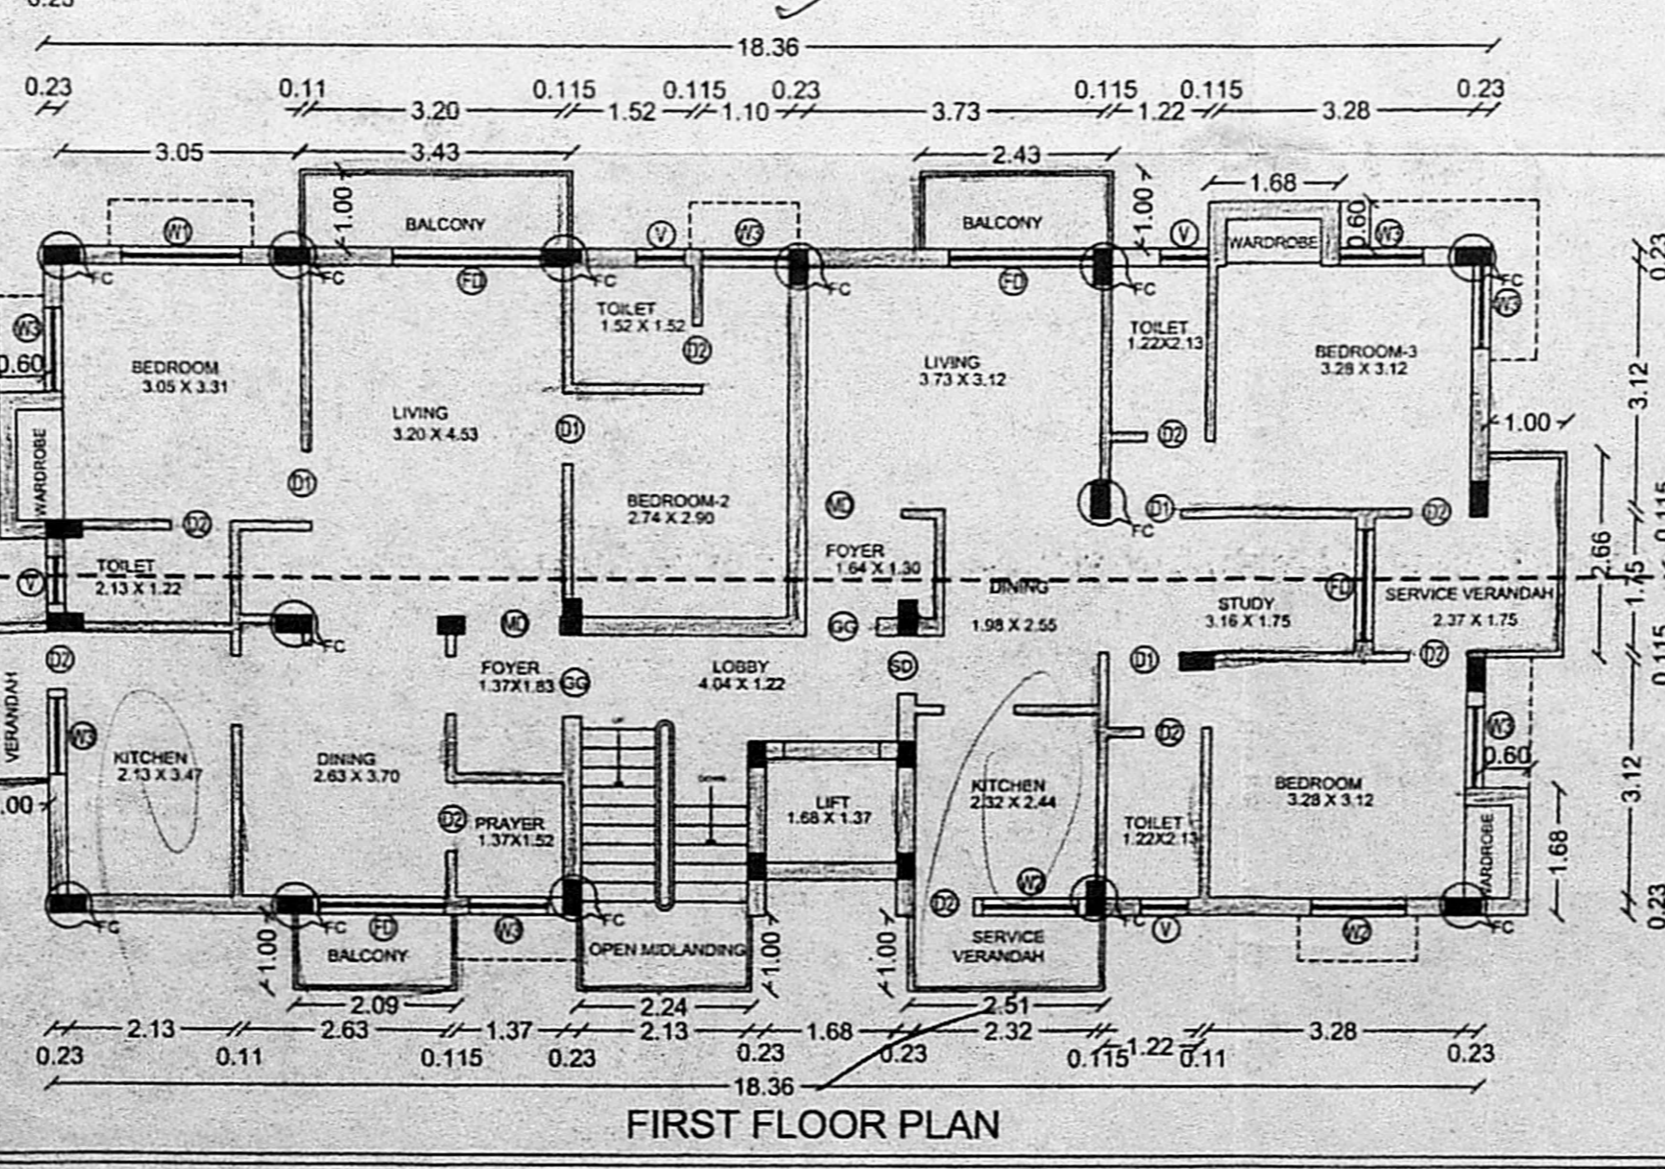
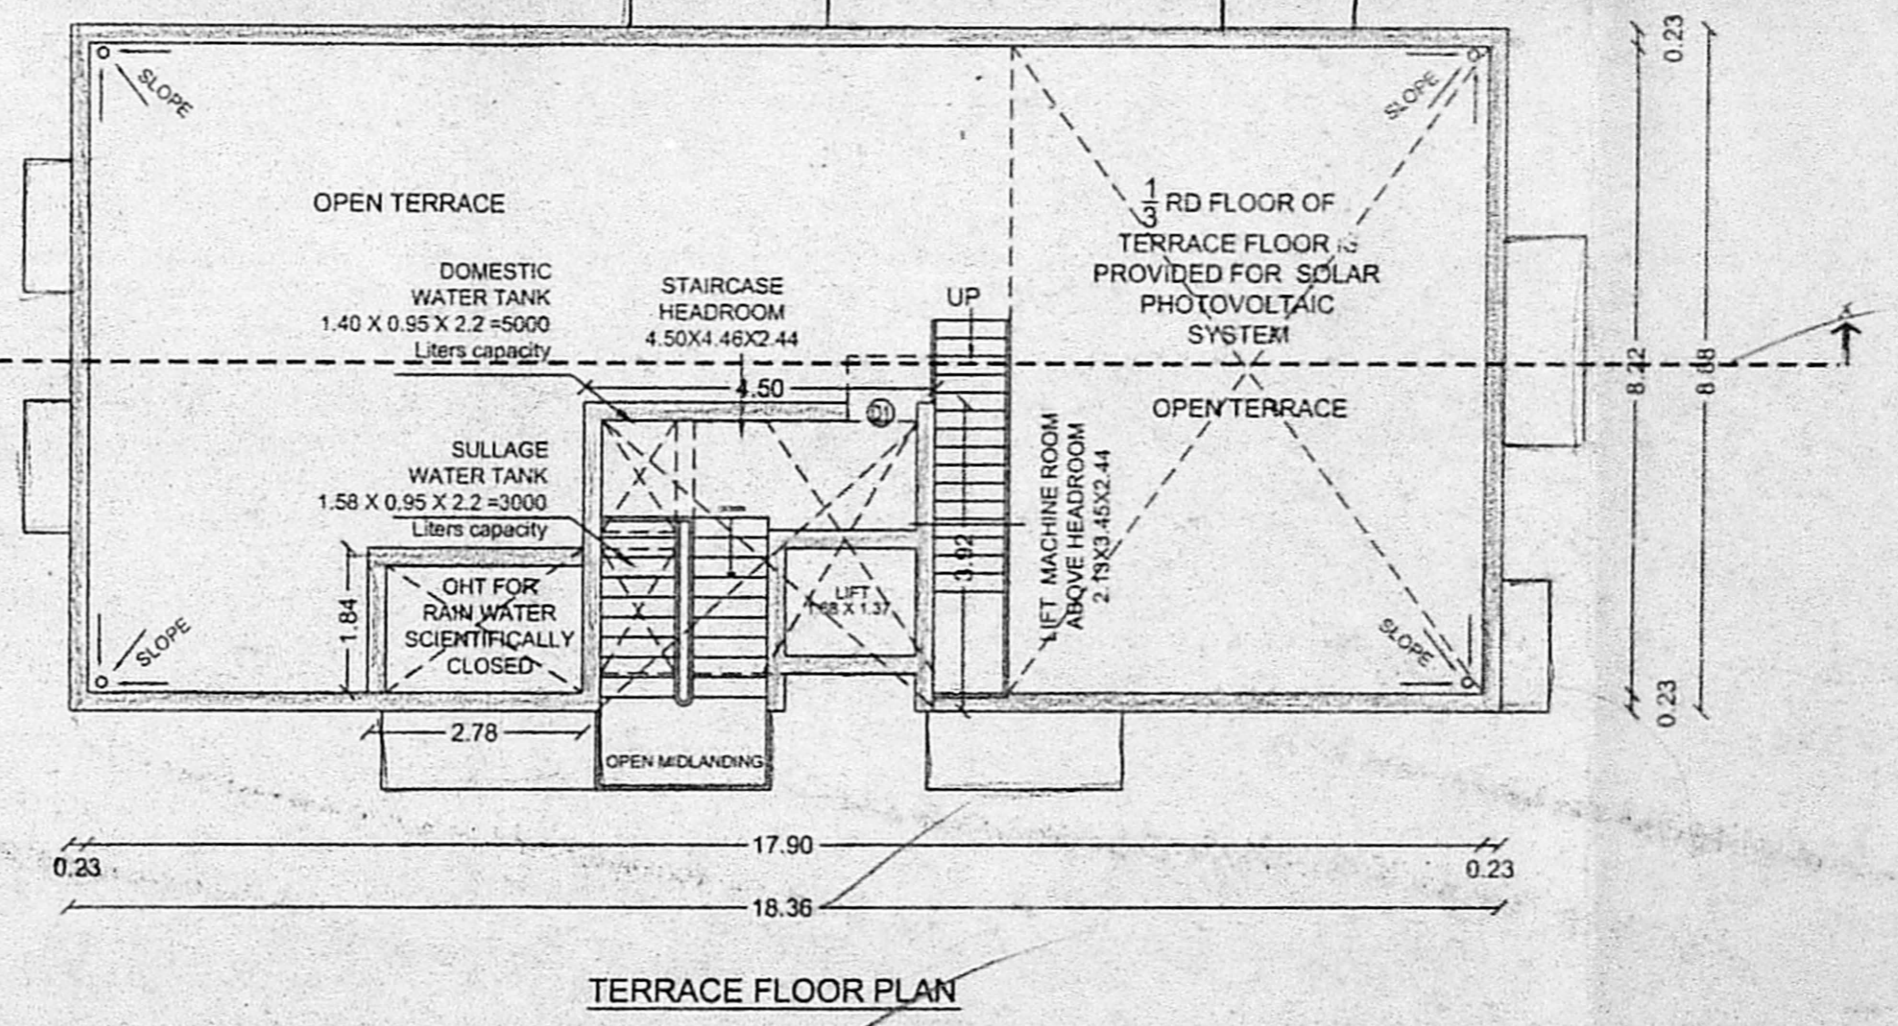
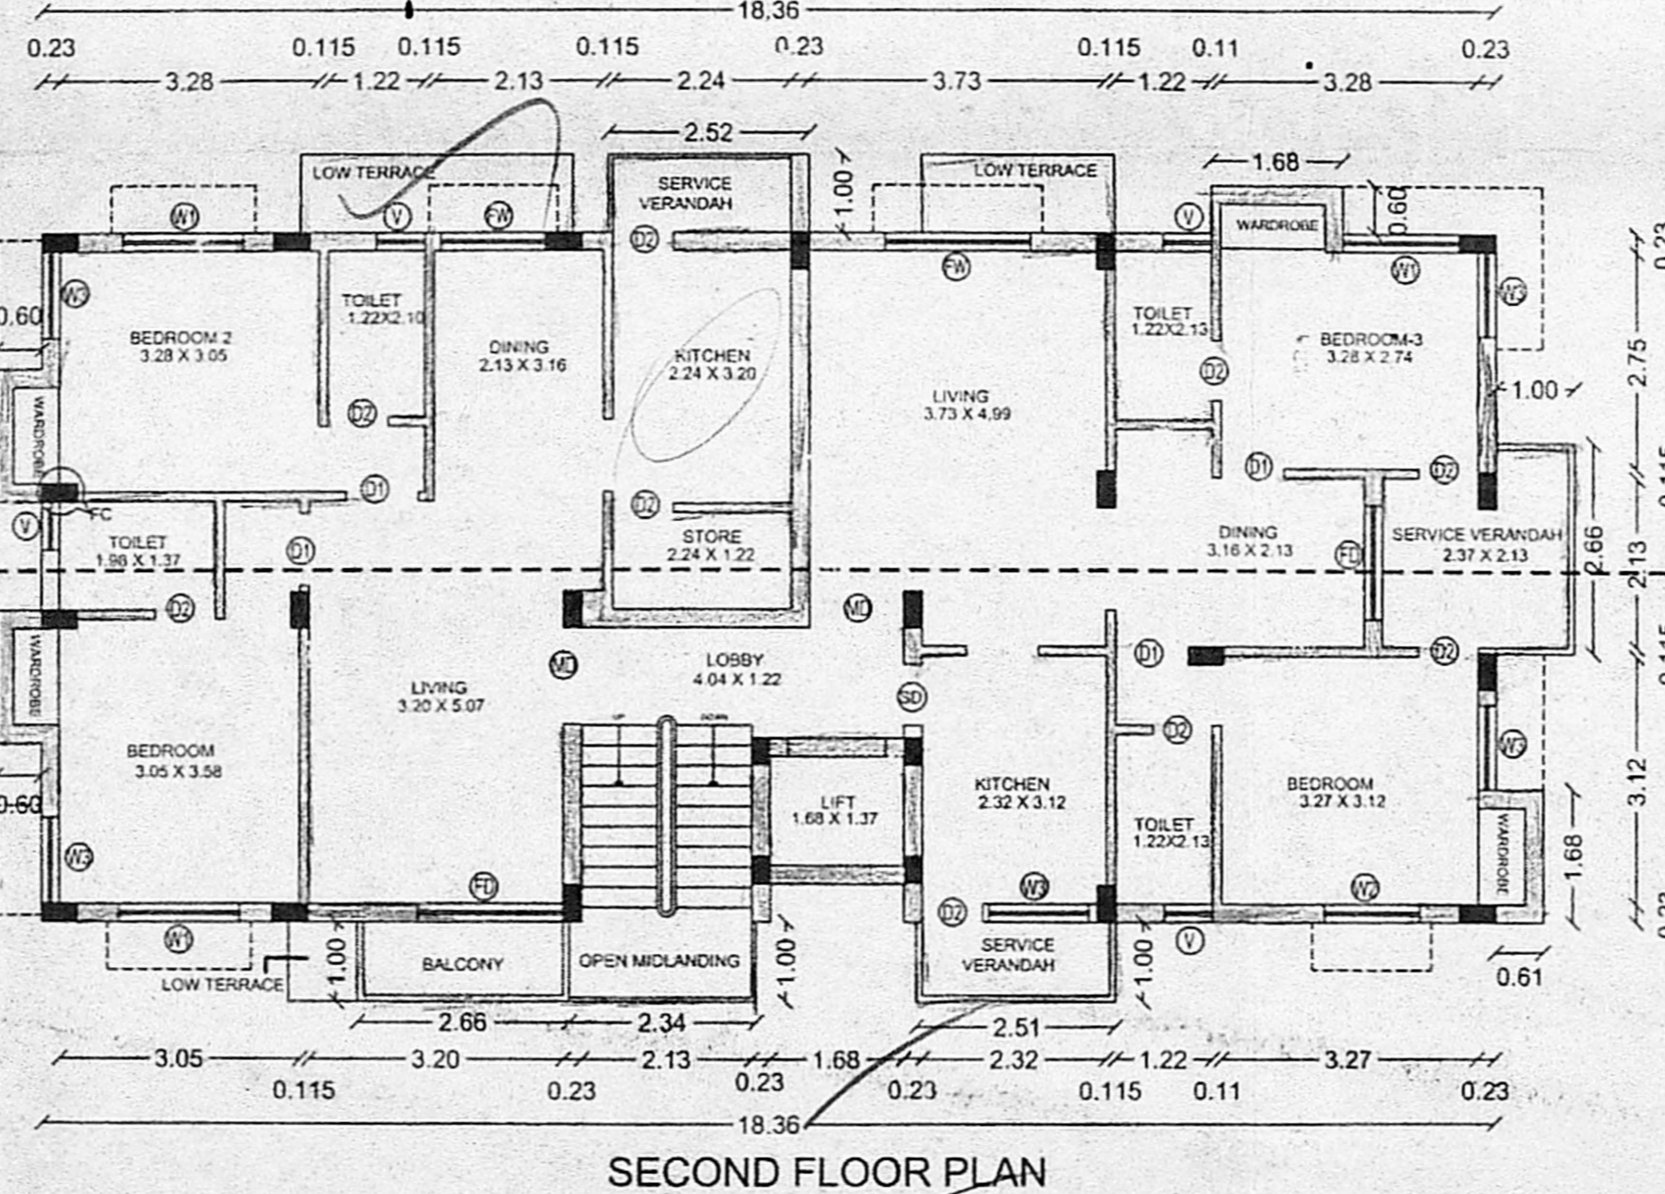
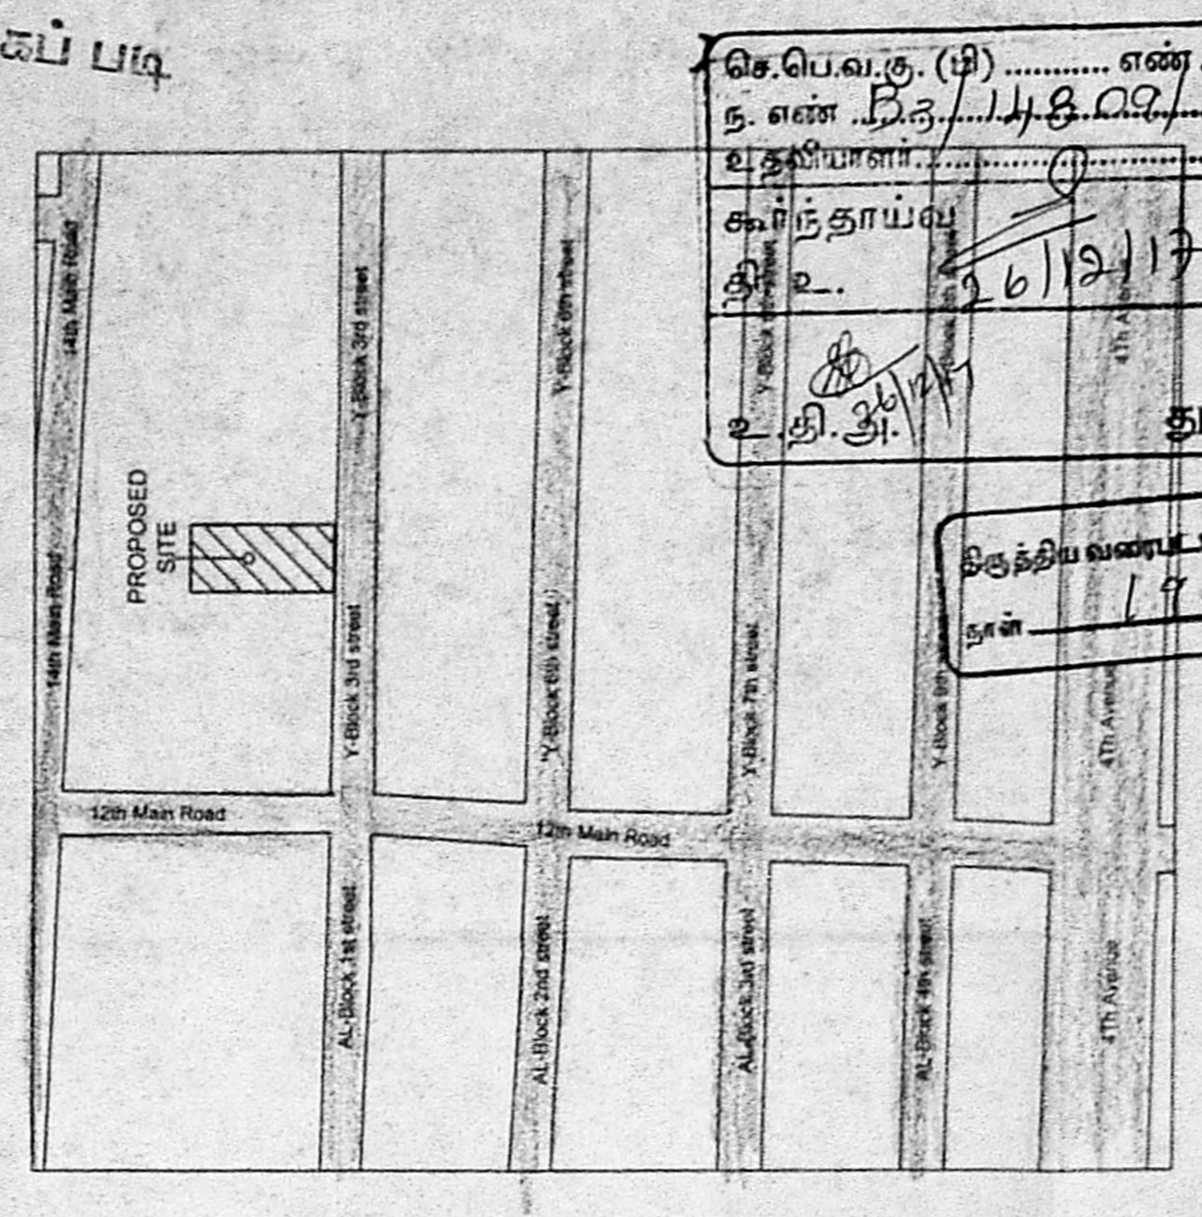
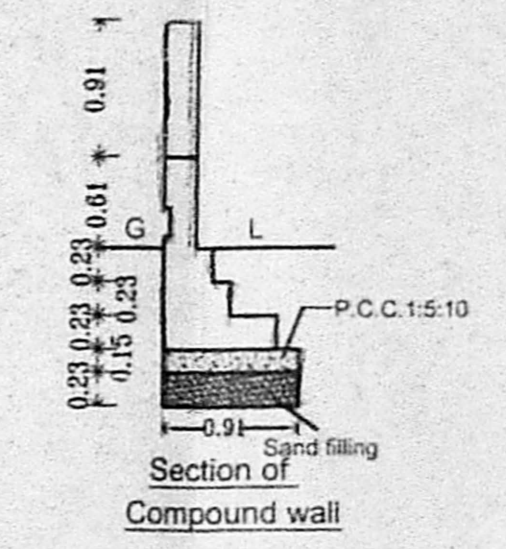
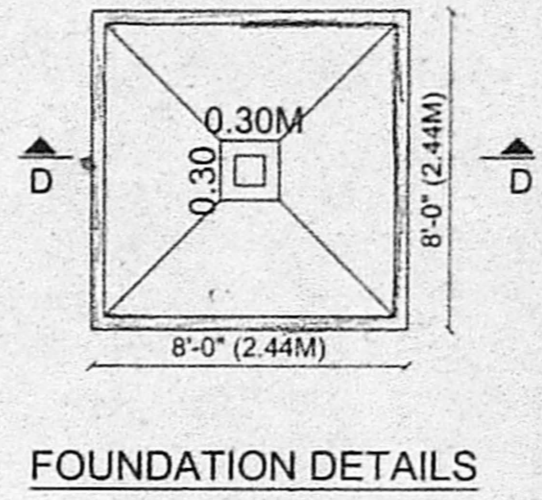
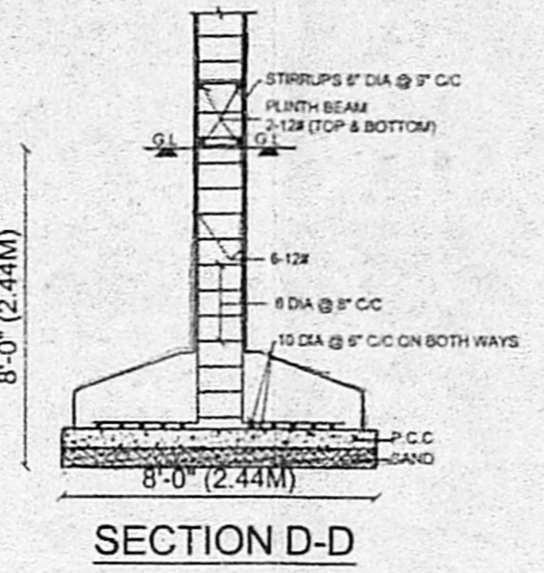
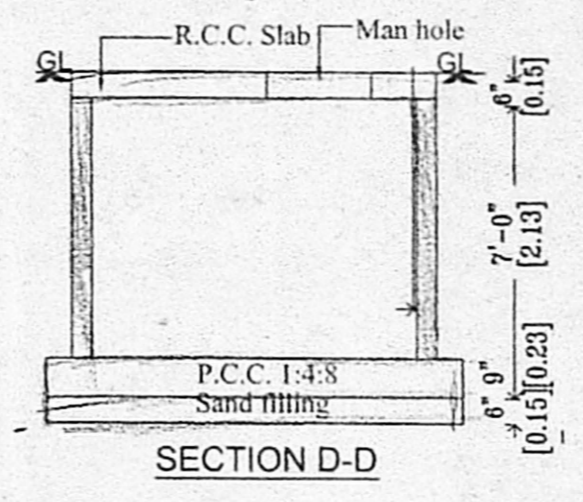
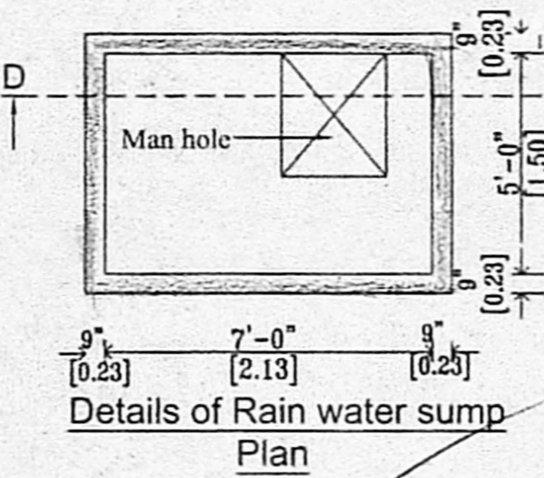
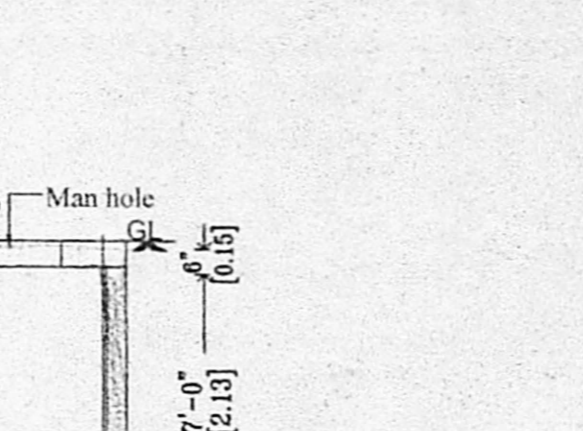


திட்ட வரைபட அனுமதி எண்  
D.P.L., B.L.D.G./3.6.3.2.017  
R.C.C. Slab ஒப்பளிக்கும்பட்டது  
இவ்வழுவலக் கட்டுமானம் 14.8.09.2017  
தூள்...  
வரையறைகளுக்கு திட்டப்பட்டு  
உறுப்பினர் செய்திருக்காத  
பொன்றைப் பொருத்த வரையில் குறும்பம்,  
மென்னை, 600 086.

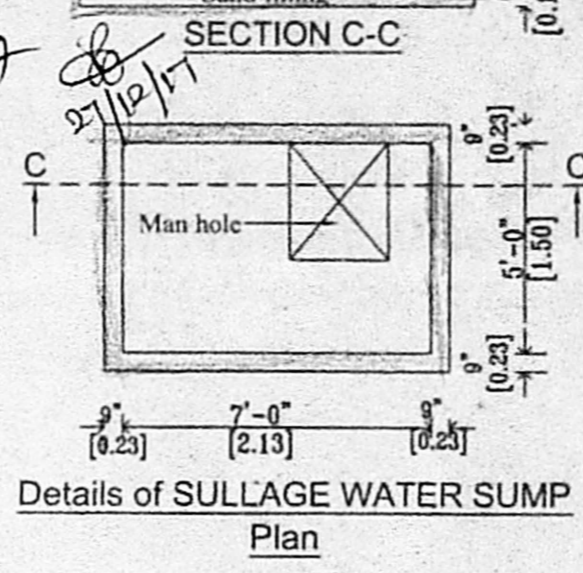

PLAN SHOWING THE PROPOSED  
RESIDENTIAL APARTMENT AT PLOT NO:  
2870, DOOR NO: 5, Y BLOCK, 3RD STREET,  
12th MAIN ROAD, ANNA NAGAR,  
CHENNAI-600 040, IN R.S NO.108 PART,  
T.S NO.53, BLOCK NO. 9B OF  
NADUVAKKARAI VILLAGE, CHENNAI  
DISTRICT, GREATER CHENNAI  
CORPORATION.  
ZONE : VIII WARD: 99

SPECIFICATION:  
SAND FILLING IN FOUNDATION  
PCC 1:4:8 IN FOUNDATION  
BRICK WORK IN CM 1:5  
RCC WORK M25 GRADE  
PLASTERING IN CM 1:4  
NOTE: MINIMUM CONCRETE GRADE USED  
IS - M25 [1:1:2]

JOINERY DETAILS

MD DOOR	3'6" X 7'0"	1.07 X 2.13
FD DOOR	4'0" X 7'0"	1.22 X 2.13
D1 DOOR	3'0" X 7'0"	0.91 X 2.13
D2 DOOR	2'6" X 7'0"	0.76 X 2.13
FW WINDOW	6'0" X 4'0"	1.81 X 1.22
GRILL GATE	3'0" X 7'0"	0.91 X 2.13
SLIDING DOOR	2'6" X 7'0"	0.76 X 2.13
W WINDOW	4'0" X 4'0"	1.22 X 1.22
W1 WINDOW	3'0" X 4'0"	0.91 X 1.22
W2 WINDOW	2'0" X 4'0"	0.61 X 1.22
V VENTILATOR	2'0" X 2'0"	0.61 X 0.61


AREA STATEMENT

PLOT EXTENT	SQ.M
AS PER DOC	334.45
AS PER PATTI	335.50
AS PER SUPER - IMPOSED	334.13

	FSI AREA (m <sup>2</sup> )	NON-F.S.I AREA (m <sup>2</sup> ) (BALCONY)
FIRST FLOOR	168.89	8.14
SECOND FLOOR	165.21	7.95
THIRD FLOOR	165.19	7.95
TOTAL	499.29	24.04

F.S.I =  $\frac{499.27}{334.13} = 1.494$

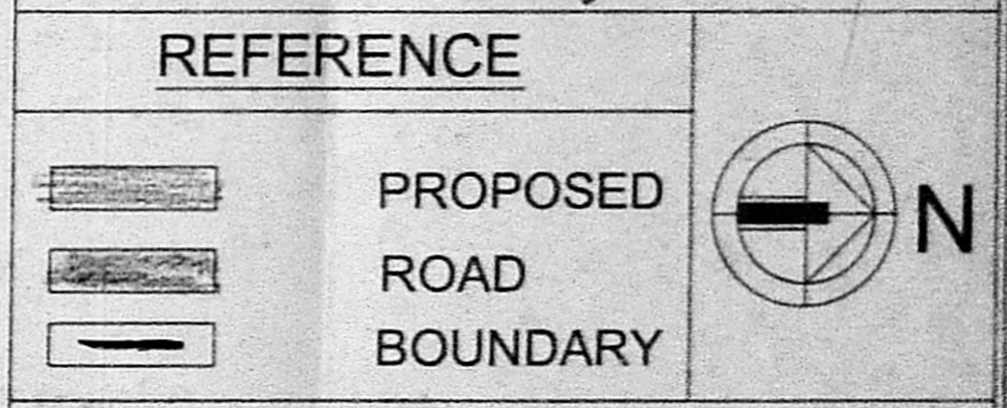

SCALE = 1:100

For EPA PROPERTIES LIMITED  
Director

OWNER'S SIGNATURE:

Architect SYED YAKUB  
COA Regs. No: CA/2009/46391  
# 1, Veerasamy Street, Egmora,  
Chennai-600 048  
Mobile: +91-98 40 3250  
email: smyakub@yahoo.co.in

LICENSED SURVEYOR