



அலுவலகம்

திருத்திய வரைபடம் - 17
 நாள் - 13.08.2018


PLAN SHOWING THE PROPOSED RESIDENTIAL BUILDING AT PLOT NO - 4306, NEW DOOR NO. W - 11, OLD DOOR NO. W - 6, 5TH MAIN ROAD, ARIGNAR ANNA NAGAR, CHENNAI - 40. IN S.NO - 44 / 4 (PART), T.S.NO - 4, BLOCK NO - 1, OF PERIYAKUDAI VILLAGE AND S.NO - 18 (PART), T.S.NO - 201, BLOCK NO - 3, MULLAM VILLAGE. DIVISION - 100, ZONE - 08. GREATER CHENNAI CORPORATION.

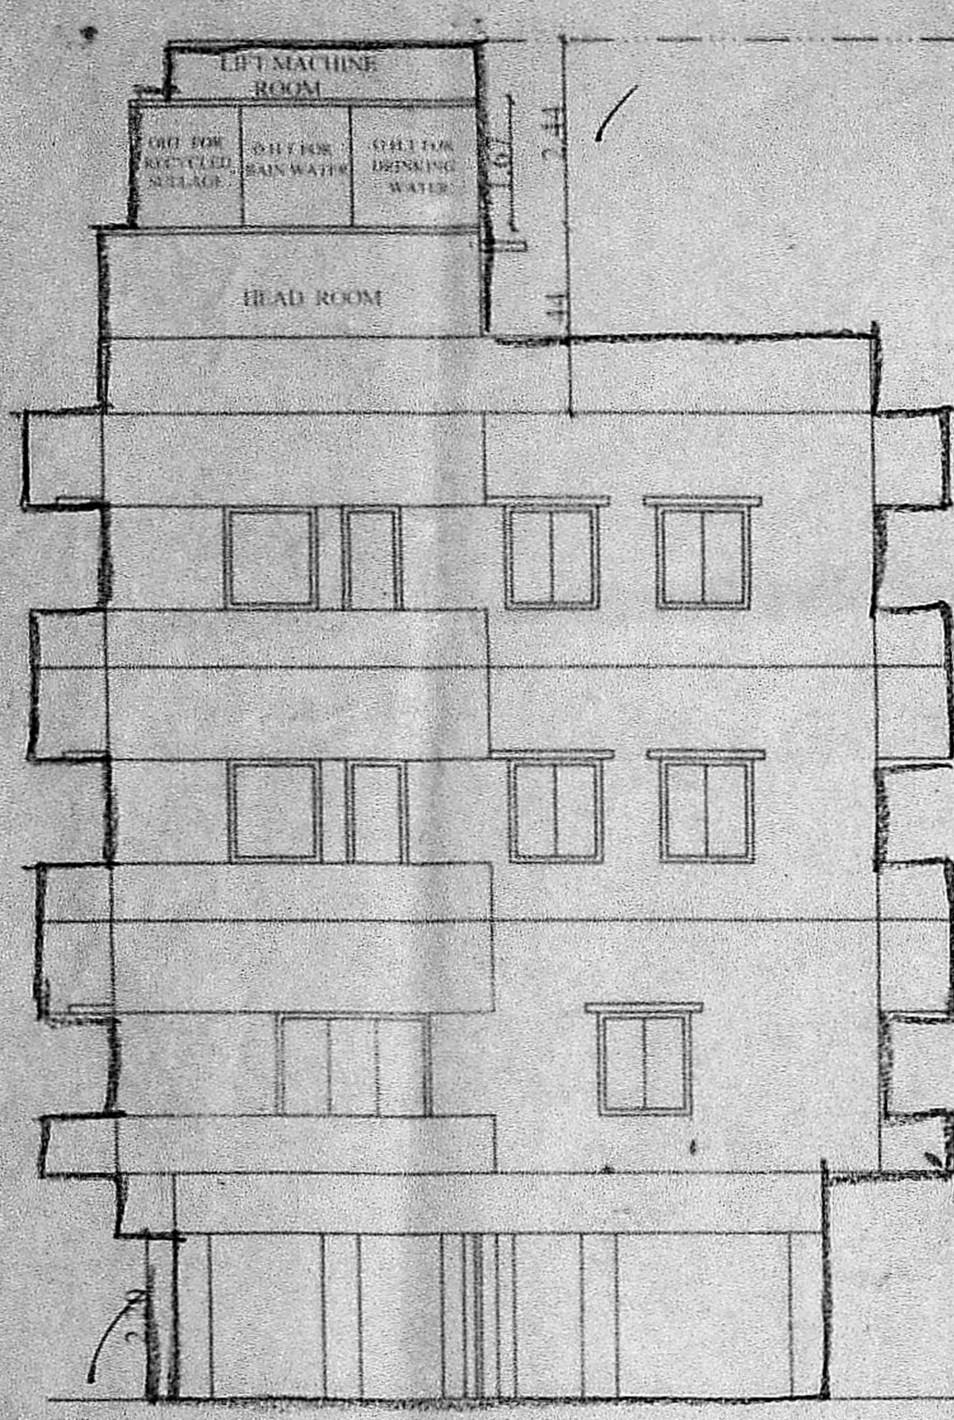


FRONT ELEVATION

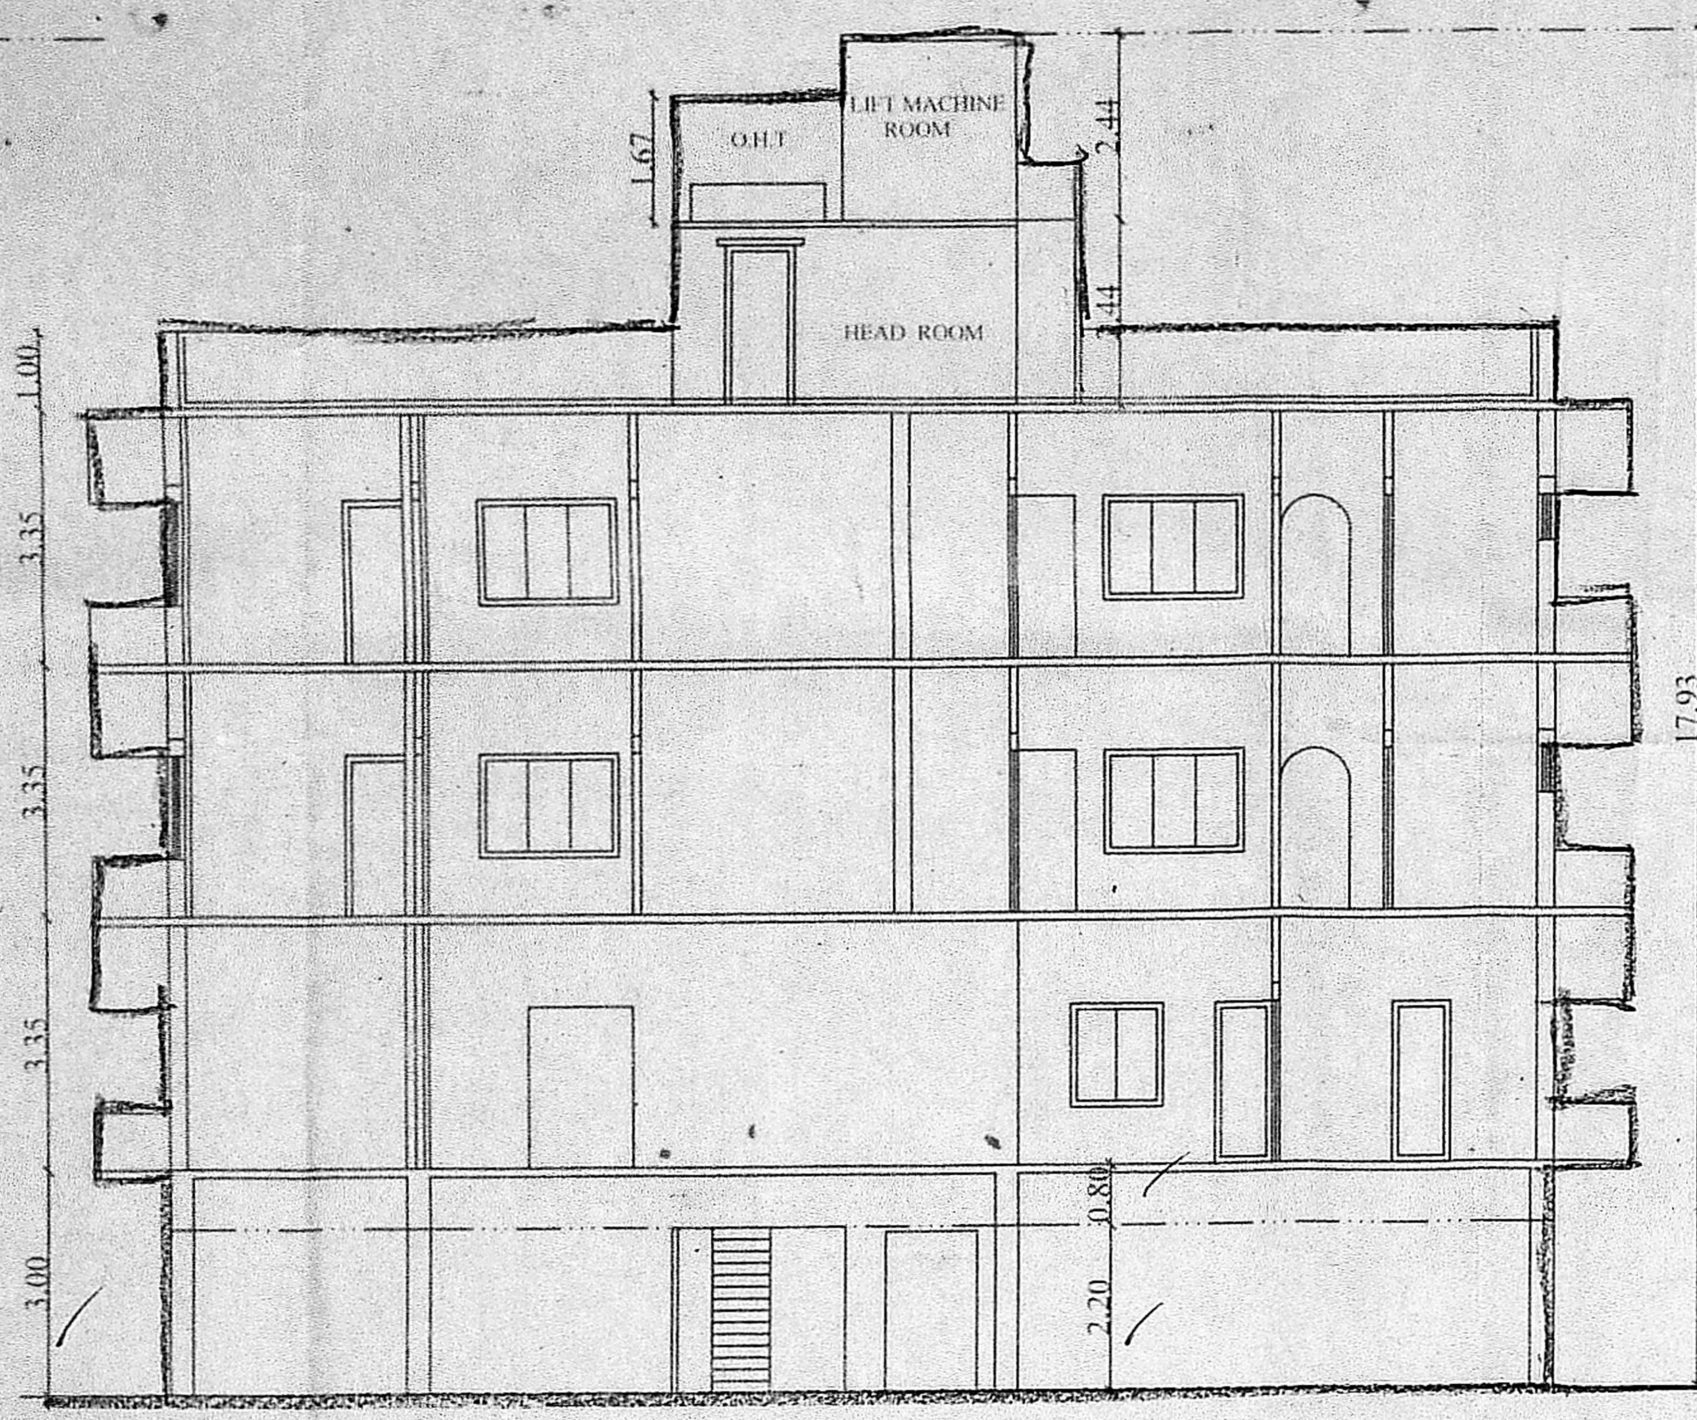


SECTION - AA

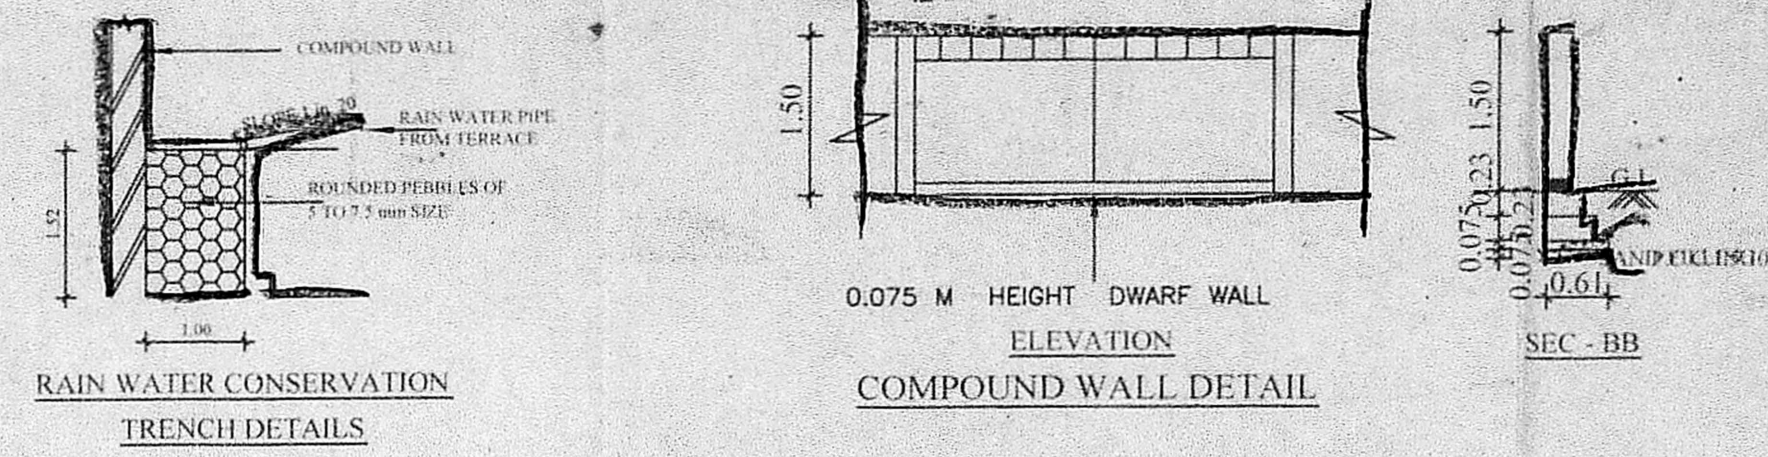

RAIN WATER CONSERVATION TRENCH DETAILS
 0.075 M HEIGHT DWARF WALL ELEVATION

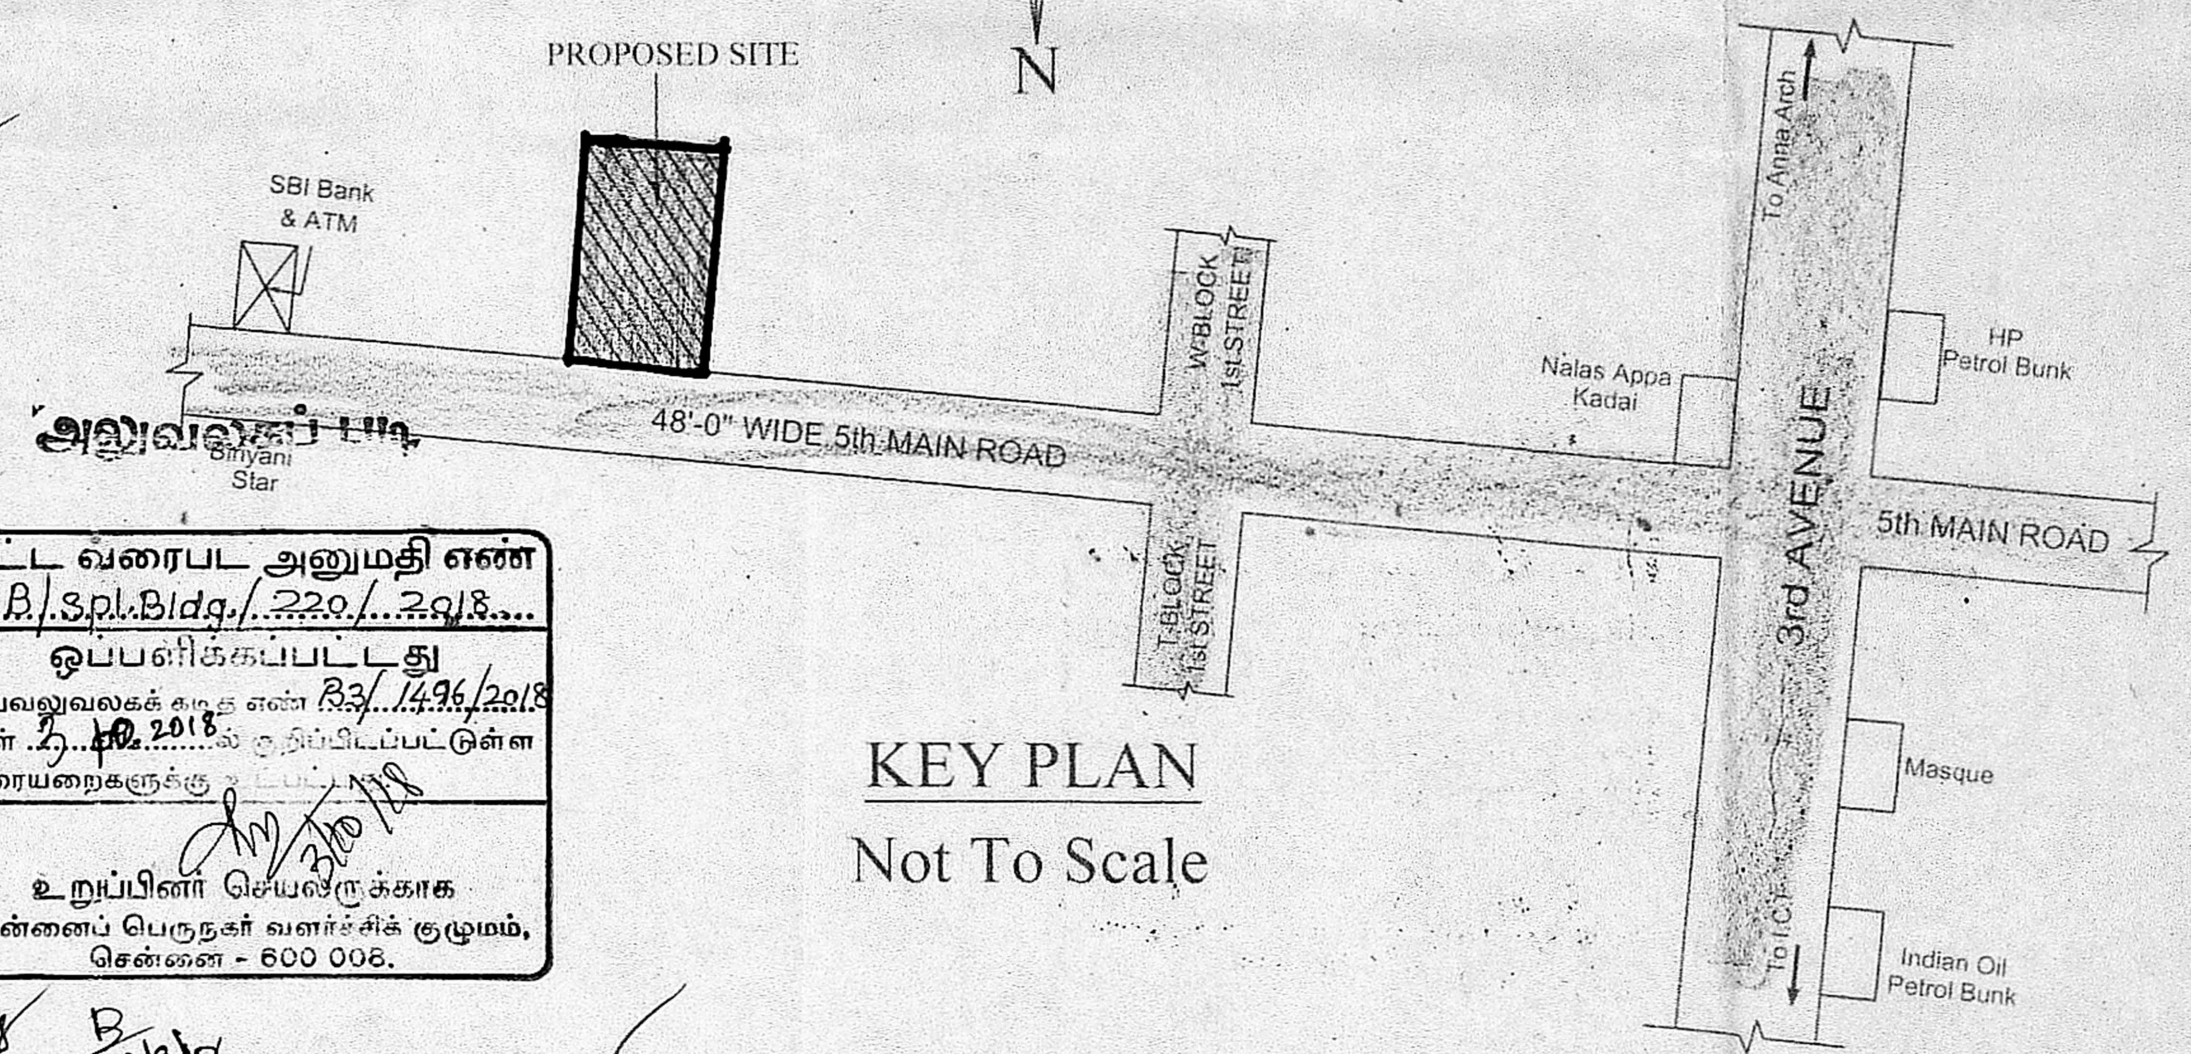

KEY PLAN
 Not To Scale

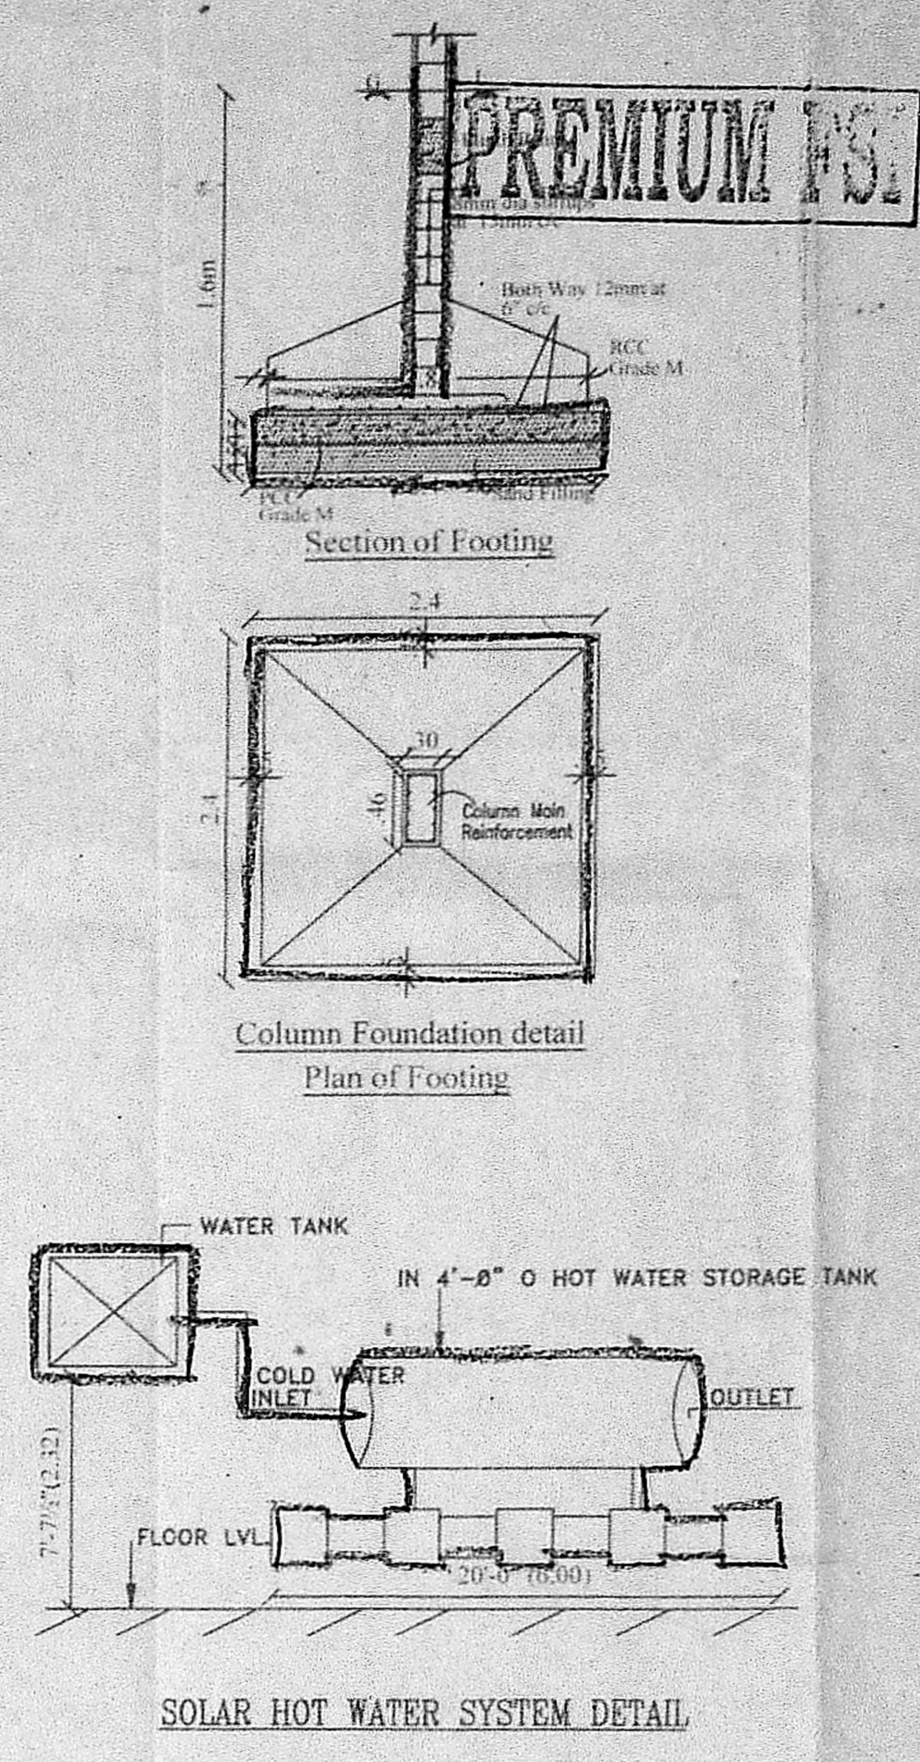

Section of Footing
 Column Foundation detail
 Plan of Footing
 SOLAR HOT WATER SYSTEM DETAIL

திட்ட வரைபட அனுமதி எண்
 ...A/3pl.Bldg./220/2018...
 ஒப்பளிக்கப்பட்டது
 இவ்வலுவலகம் கட்டிடம் கட்டி 14.08.2018
 நாள் 10.20.18க்கு நிறுத்தப்பட்டதென
 வரையறைகளுக்கு
 உறுப்பினர் செயல்துறை
 சென்னை பெருநகர் வளர்ச்சி குழுமம்,
 சென்னை - 600 008.

SCHEDULE OF WORKS

MD	15.00	1.00 X 2.13
D1	2.00	0.91 X 2.13
D2	2.00	0.75 X 2.13
FD	2.00	1.98 X 2.13
W1	2.00	1.83 X 1.37
W2	2.00	1.22 X 1.37
V	2.00	0.61 X 0.61

SPECIFICATIONS

COLUMN FOUNDATIONS MIX 1:2:4
 B.W. IN C.M. 1:4
 DOORS AND WINDOWS IN TEAK WOOD
 GLAZED SHUTTER FOR WINDOWS
 LINTEL CUM SUNSHADE MIX 1:2:4
 ROOF SLAB IN R.C.C. 1:2:4
 WEATHERING COURSE IN BRICK
 JELLY LIME CONCRETE

AREA STATEMENT

AS PER DOCUMENT	371.61 SQ.M
AS PER PATTAS	376.50 SQ.M
AS PER SITE	371.55 SQ.M

FLOORS	% BAL	FSI AREA
FIRST FLOOR AREA	9.35	194.60
SECOND FLOOR AREA	9.35	194.60
THIRD FLOOR AREA	9.35	194.60
TOTAL FLOOR AREA	28.05	583.80
	583.80	1.571
	371.55	1.571
	F.S.I - 1.571	


COLOUR INDEX

PROPOSED	
ROAD	
PLOT BOUNDARY	


SCALE - 1:100
 ALL DIMENSIONS ARE IN METRES

OWNER SIGNATURE
 LICENCED SURVEYOR


Er. K. KULOTHUNGAN, B.Tech.
 APPROVED VALUER & ENGINEER
 LICENCED SURVEYOR CLASS II No. 2097
 GREATER CHENNAI CORPORATION
 # 9, KANAKARAYA MALAYAPPAN STREET,
 RAJA ANNA SALAI, CHENNAI - 600 028. CELL: 96008 42258
 Email: Kulothungan.k1958@gmail.com

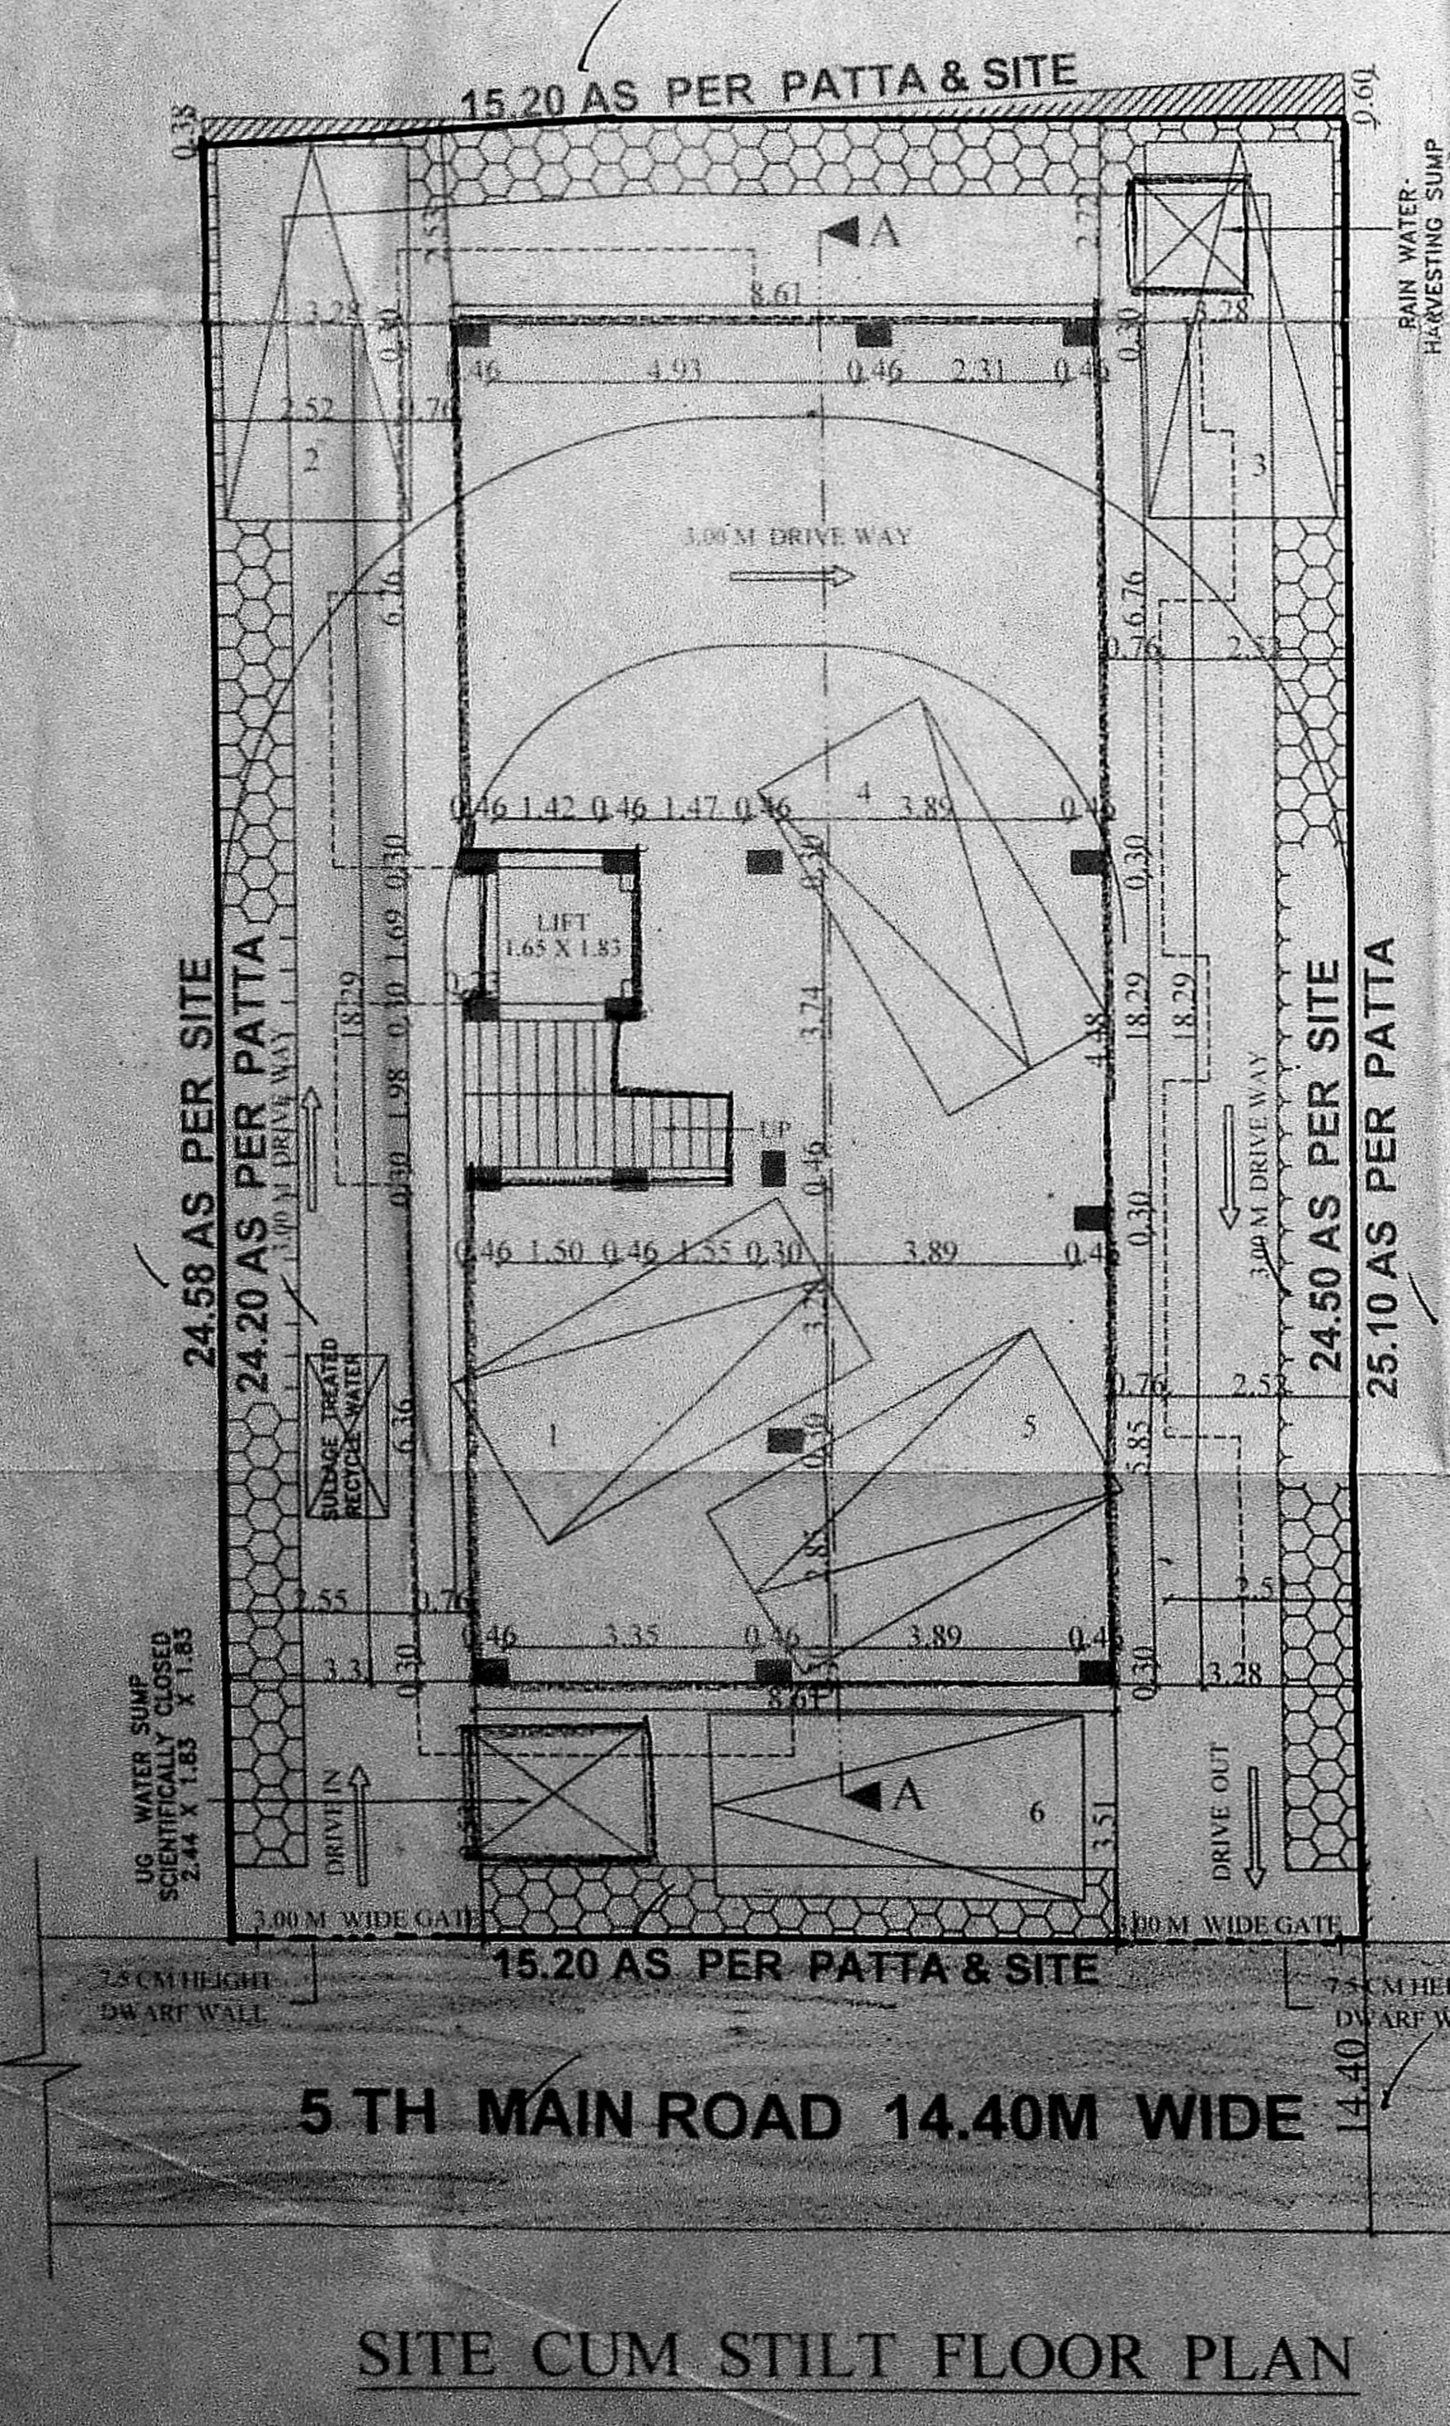


SITE CUM STILT FLOOR PLAN

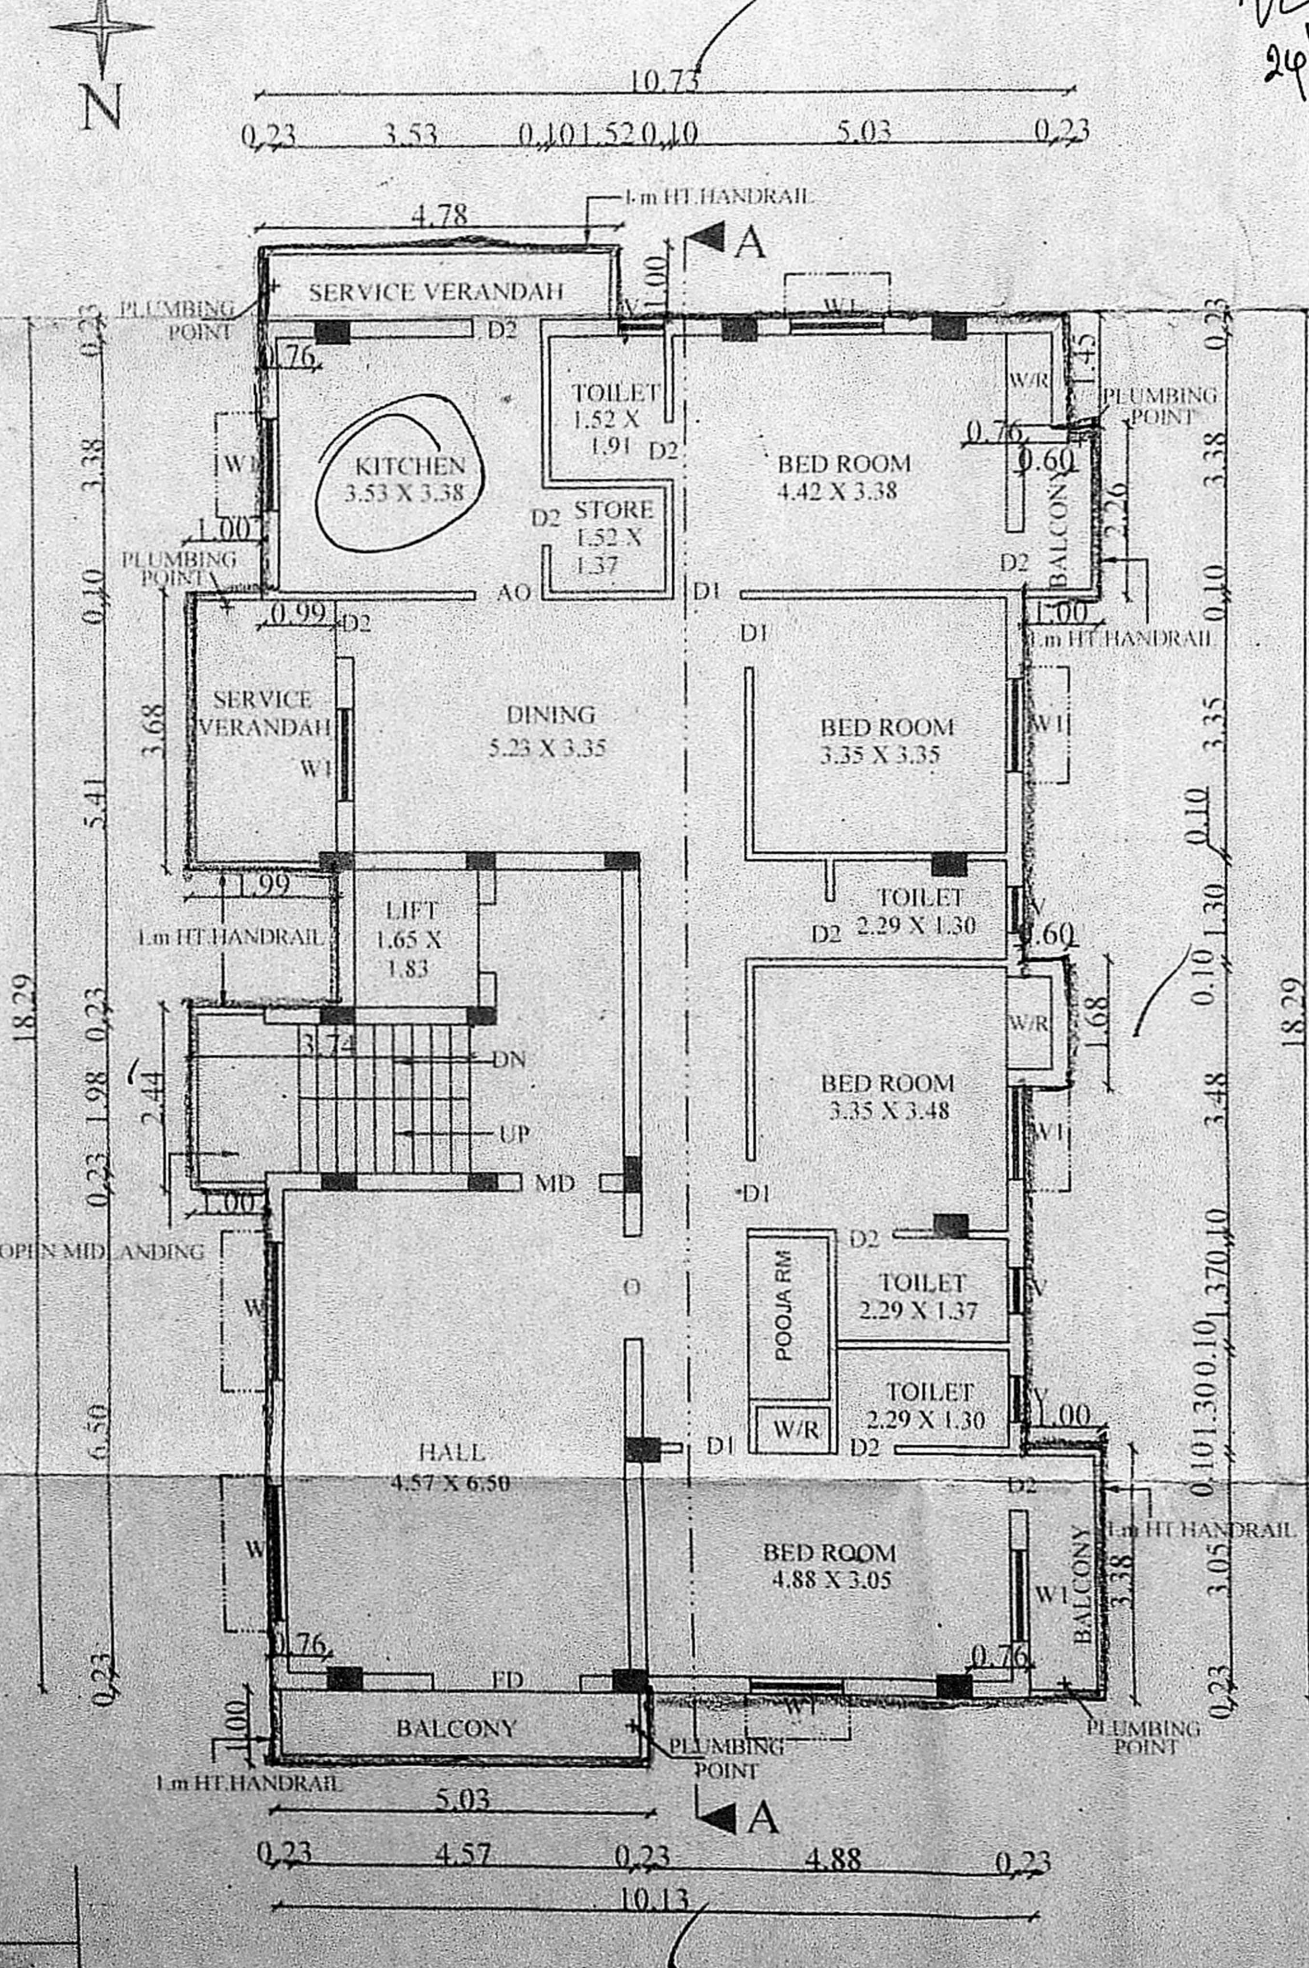


FIRST FLOOR PLAN

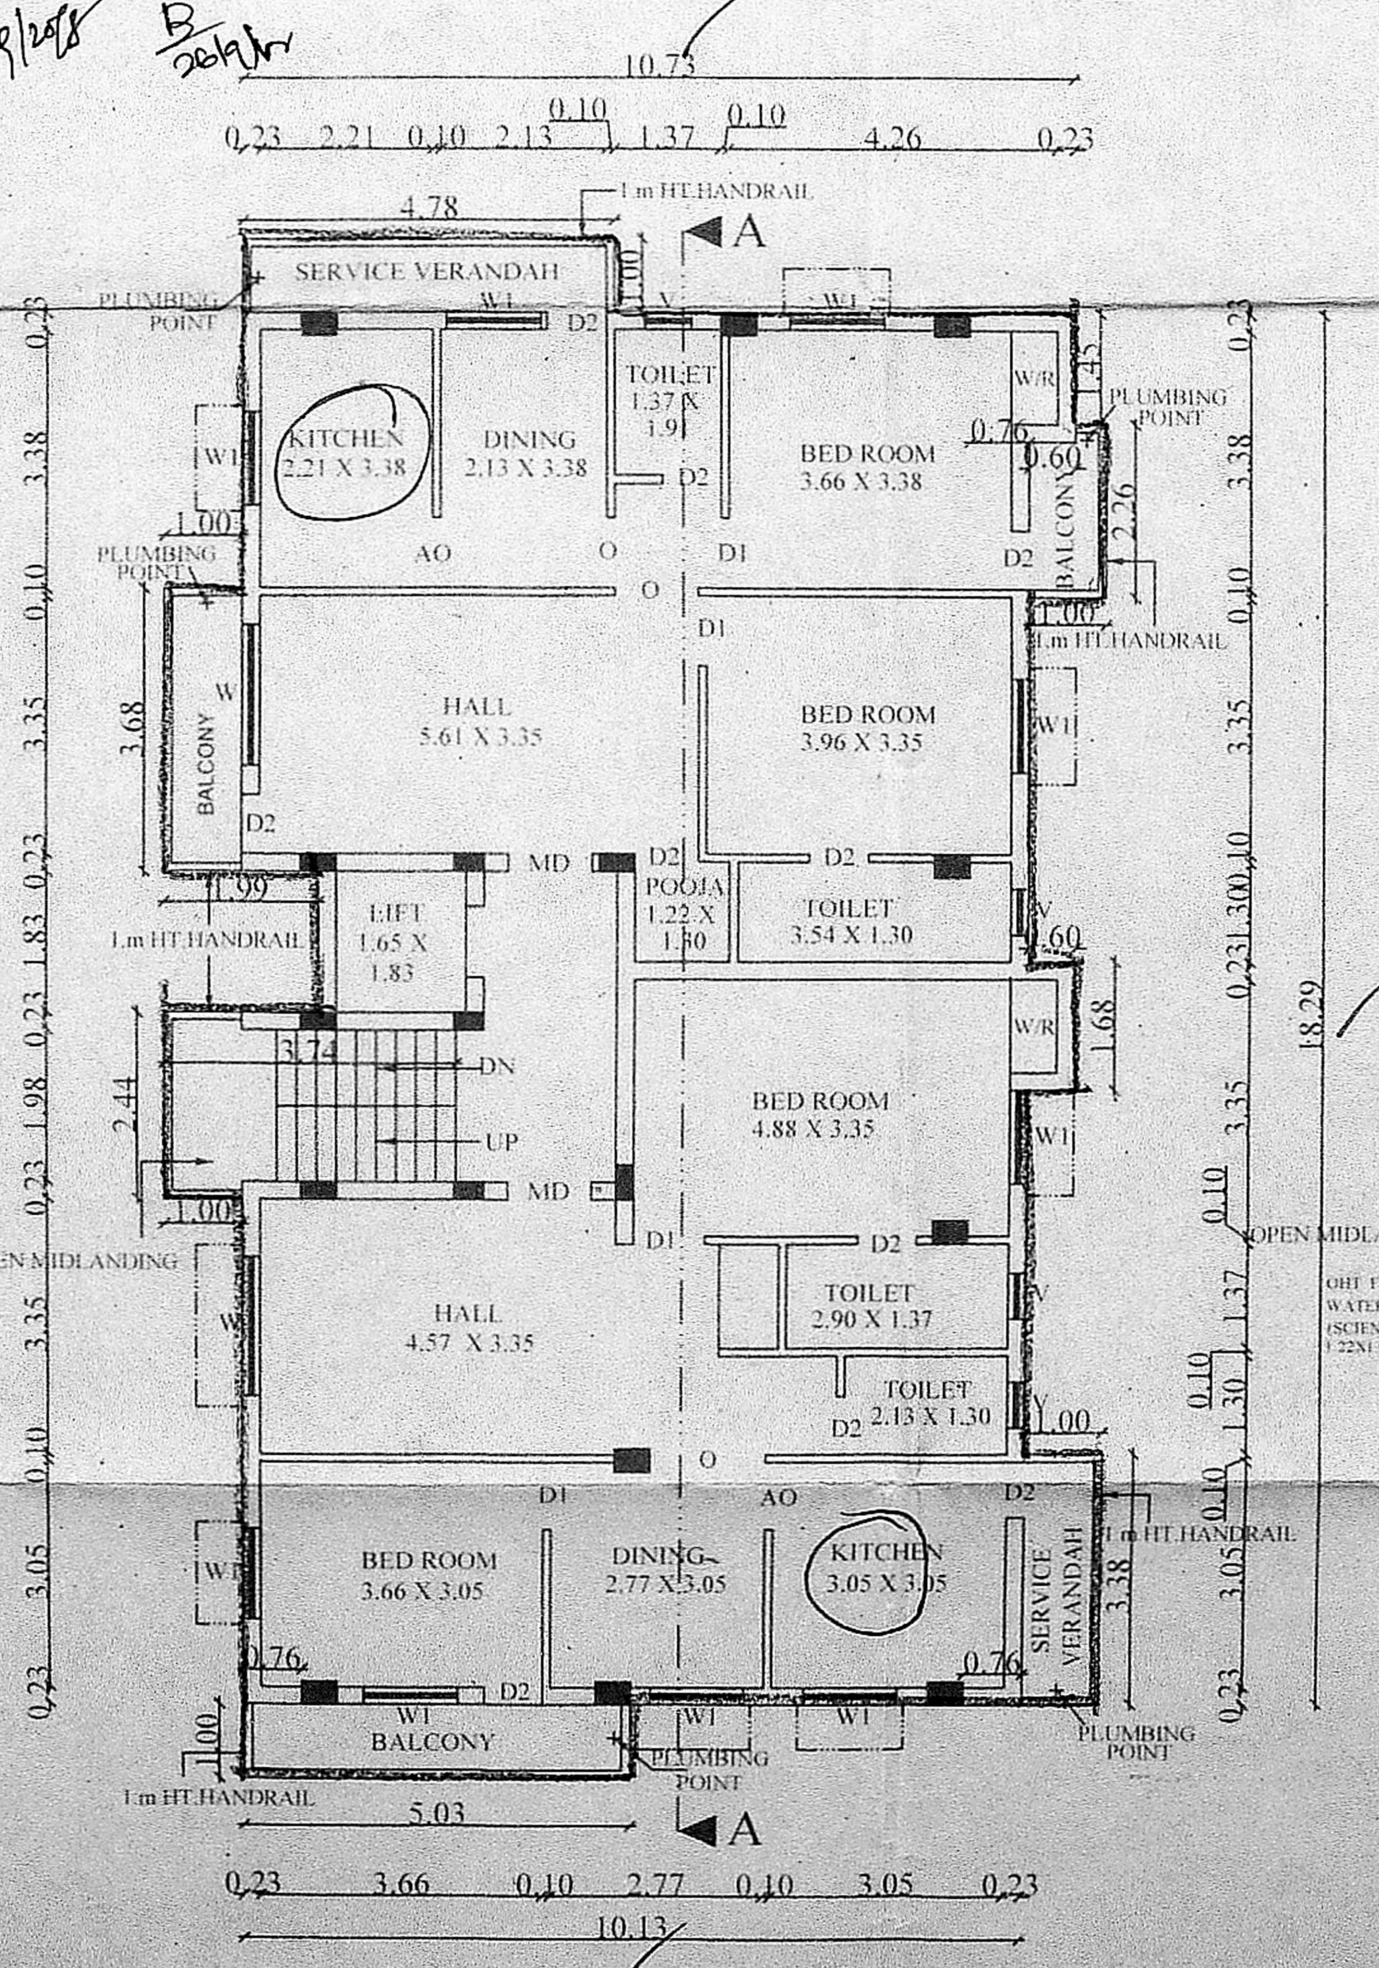

TYPICAL FLOOR PLAN
 (SECOND THIRD FLOOR PLAN)

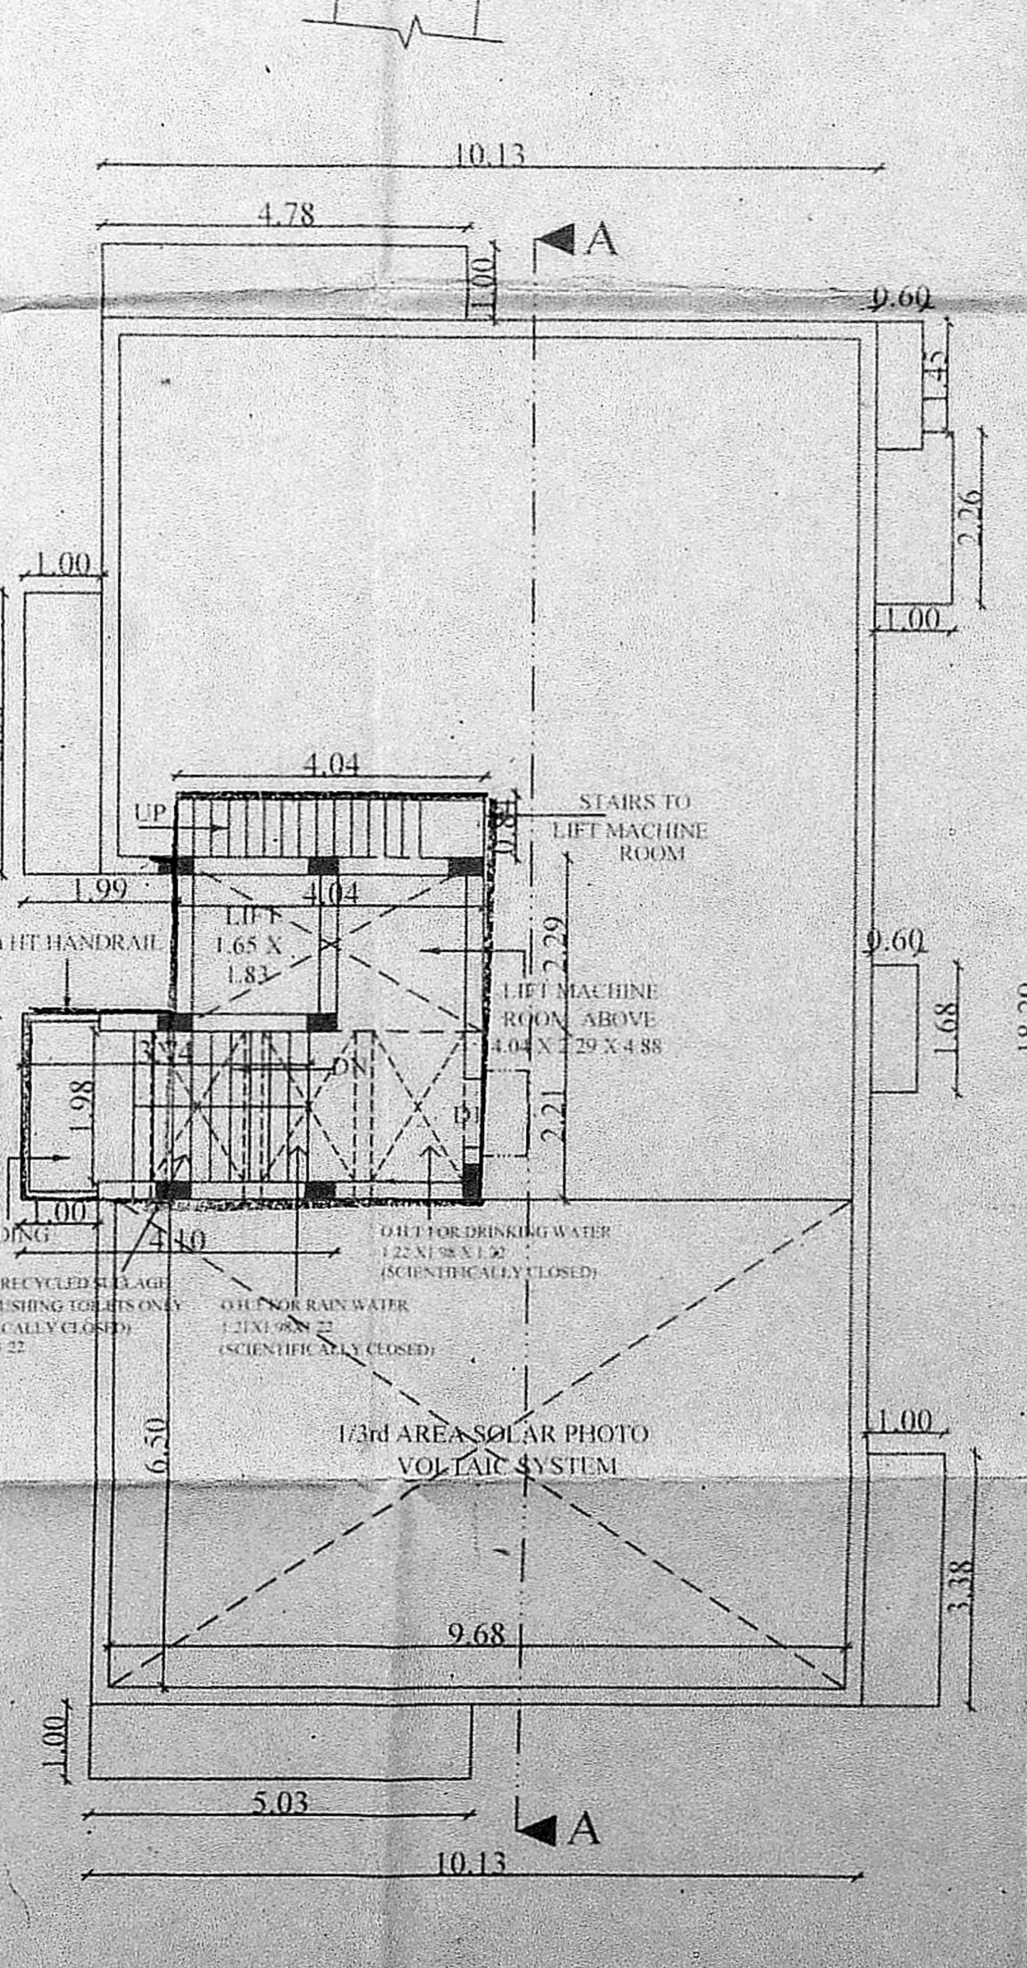

TERRACE FLOOR PLAN

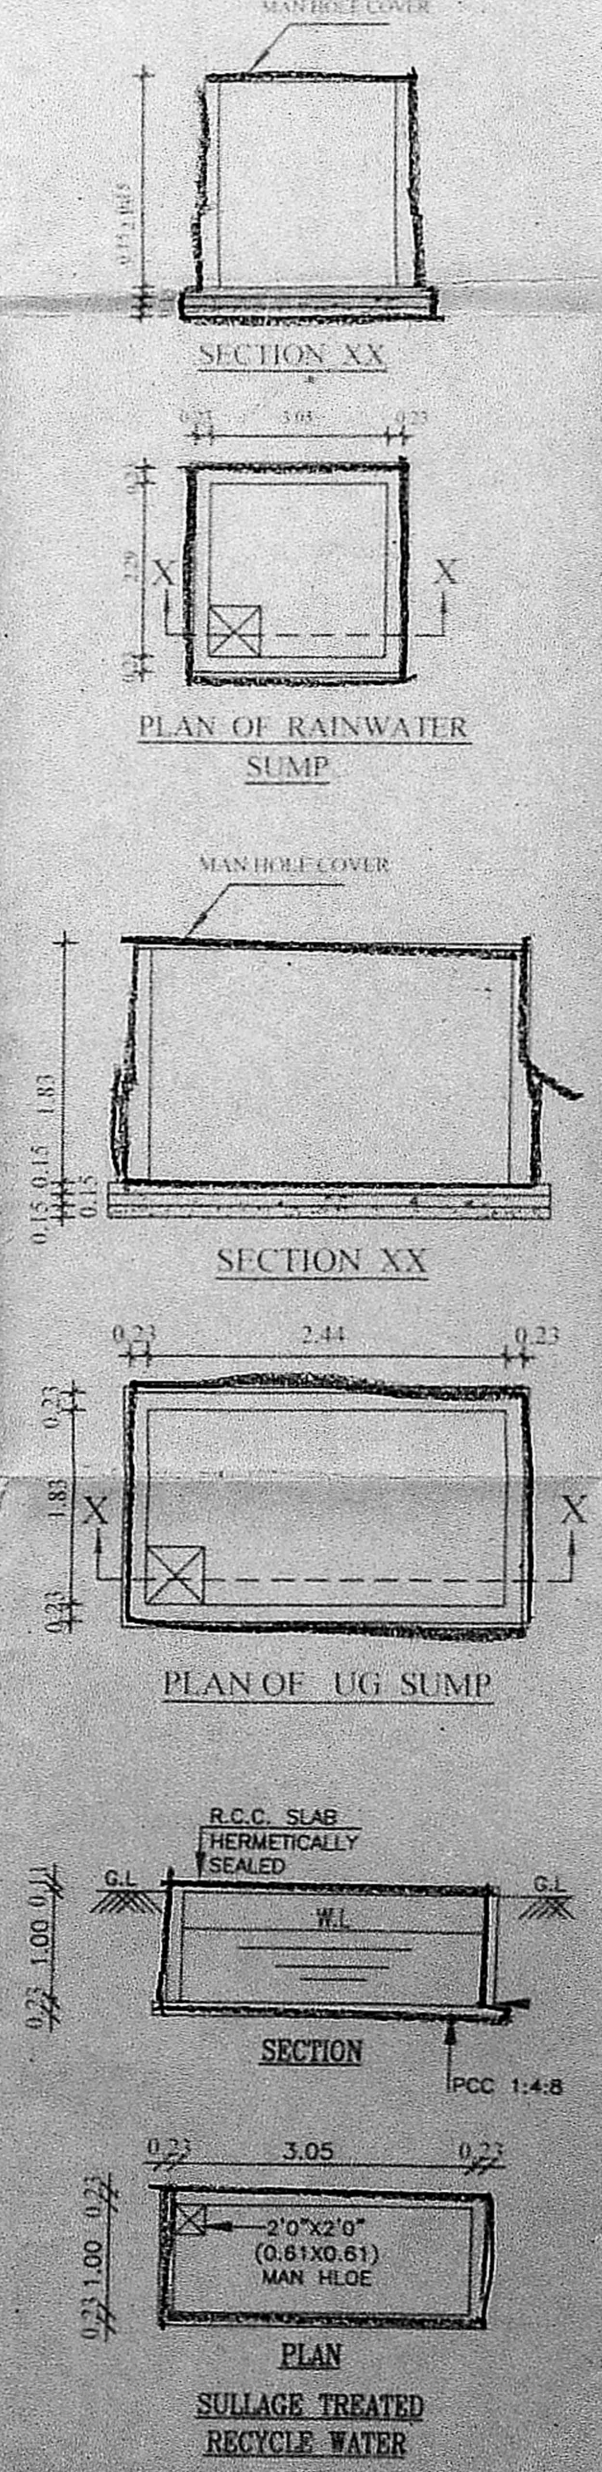

SECTION XX
 PLAN OF RAINWATER SUMP
 MANHOLE COVER
 SECTION XX
 PLAN OF UG SUMP
 SECTION
 PLAN
 SULLAGE TREATED RECYCLE WATER