

**அலுவலகப் படி**

| S.No | WIDTH | HEIGHT | DESCRIPTION           |
|------|-------|--------|-----------------------|
| D    | 1.07  | 2.13   | 1.18x2.13             |
| D1   | 0.96  | 2.13   | 2.13x2.13             |
| D2   | 0.61  | 2.13   | 2.13x2.13             |
| FD   | 2.44  | 2.44   | T.W FRENCH DOOR       |
| W    | 1.52  | 1.22   | C.W GLAZED WINDOW     |
| W1   | 2.32  | 1.22   | C.W GLAZED WINDOW     |
| W2   | 0.91  | 0.91   | C.W GLAZED WINDOW     |
| V    | 0.61  | 0.61   | C.W GLAZED VENTILATOR |

**SPECIFICATION**

- P.C.C IN M25 GRADE
- R.C.C IN M25 GRADE
- 230MM BRICK WORK IN C.M 1:5
- 115MM BRICK WORK IN C.M 1:5
- PLASTERING THE WALL IN C.M 1:3
- PLASTERING THE WALL IN C.M 1:4
- WEATHERING COURSE IN BRICK JELLY LIME CONCRETE WITH A COURSE OF FLAT TILES.
- THE O.H.T IS SCIENTIFICALLY CLOSED
- THE U.G SUMP IS SCIENTIFICALLY CLOSED
- ALL W.C'S IN GROUND FLOOR RAISED BY 0.91M FROM G.L

**AREA STATEMENT**

| Plot Extent     | SQ.M   |
|-----------------|--------|
| AS ON SITE      | 464.26 |
| AS PER PATTA    | 468.00 |
| AS PER DOCUMENT | 464.51 |

| Floor                     | Non FSI Bal. Area | FSI Area      |
|---------------------------|-------------------|---------------|
| FIRST FLOOR :             | 11.30             | 229.78        |
| SECOND FLOOR :            | 11.30             | 229.78        |
| THIRD FLOOR :             | 11.30             | 229.78        |
| <b>TOTAL BUILTUP AREA</b> | <b>33.90</b>      | <b>689.34</b> |

F.S.I : 689.34 / 464.26 = 1.486

**LEGEND**

PROPOSED CONSTRUCTION

BOUNDARY LINE

ROADS

**JOB TITLE**  
 PLAN SHOWING THE PROPOSED RESIDENTIAL APARTMENTS AT PLOT No. : 2179, NEW D. No. : 18, L - BLOCK, 12th. MAIN ROAD, ANNA NAGAR CHENNAI - 600 040, COMPRISED IN OLD S. No. : 287 PART, T. S. No. : 62, BLOCK No. : 18, KOYAMBEDU VILLAGE, AMINIKKARAI TALUK, CHENNAI DISTRICT, GREATER CHENNAI CORPORATION, DIVISION No. : 99, ZONE - VIII.

SCALE: 1:100







POWER AGENT :

*P. K...*

LICENSED SURVEYOR

*V. Srinivasan*

V. SRINIVASAN, AIA,  
 Registered Architect - CA-95, 19753  
 Licensed Surveyor - Corporation of Chennai  
 RA No. 344  
 Firm Address: P-47/1, 17th Street, Anna Nagar  
 Chennai-600 040. Ph: 2628 6529

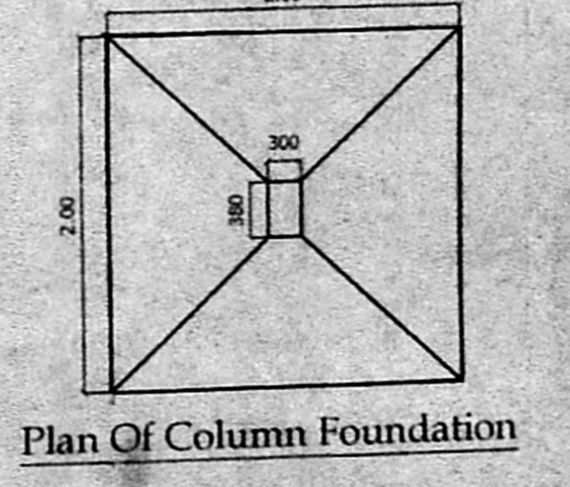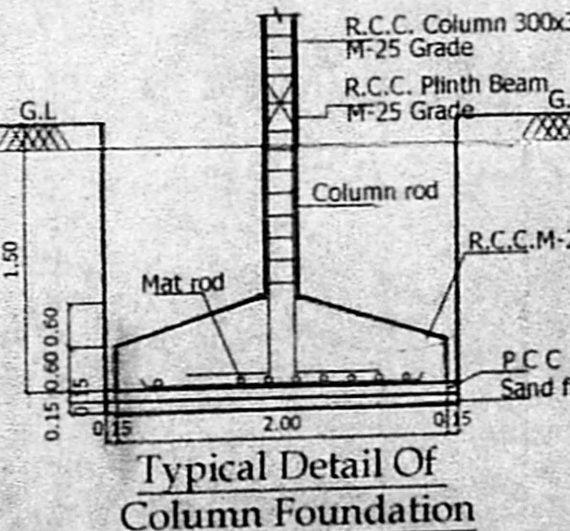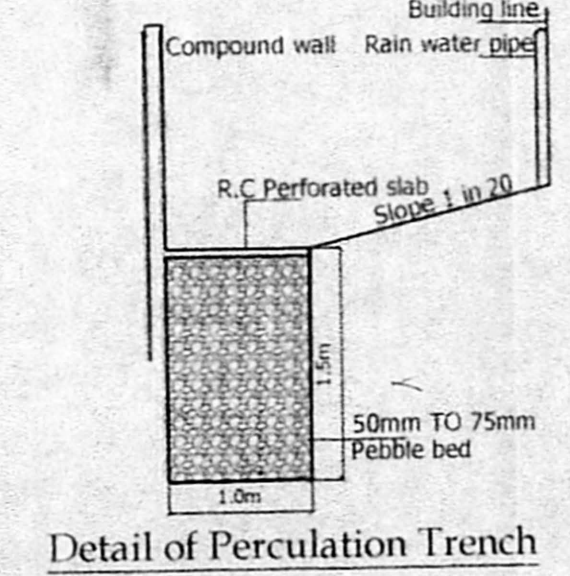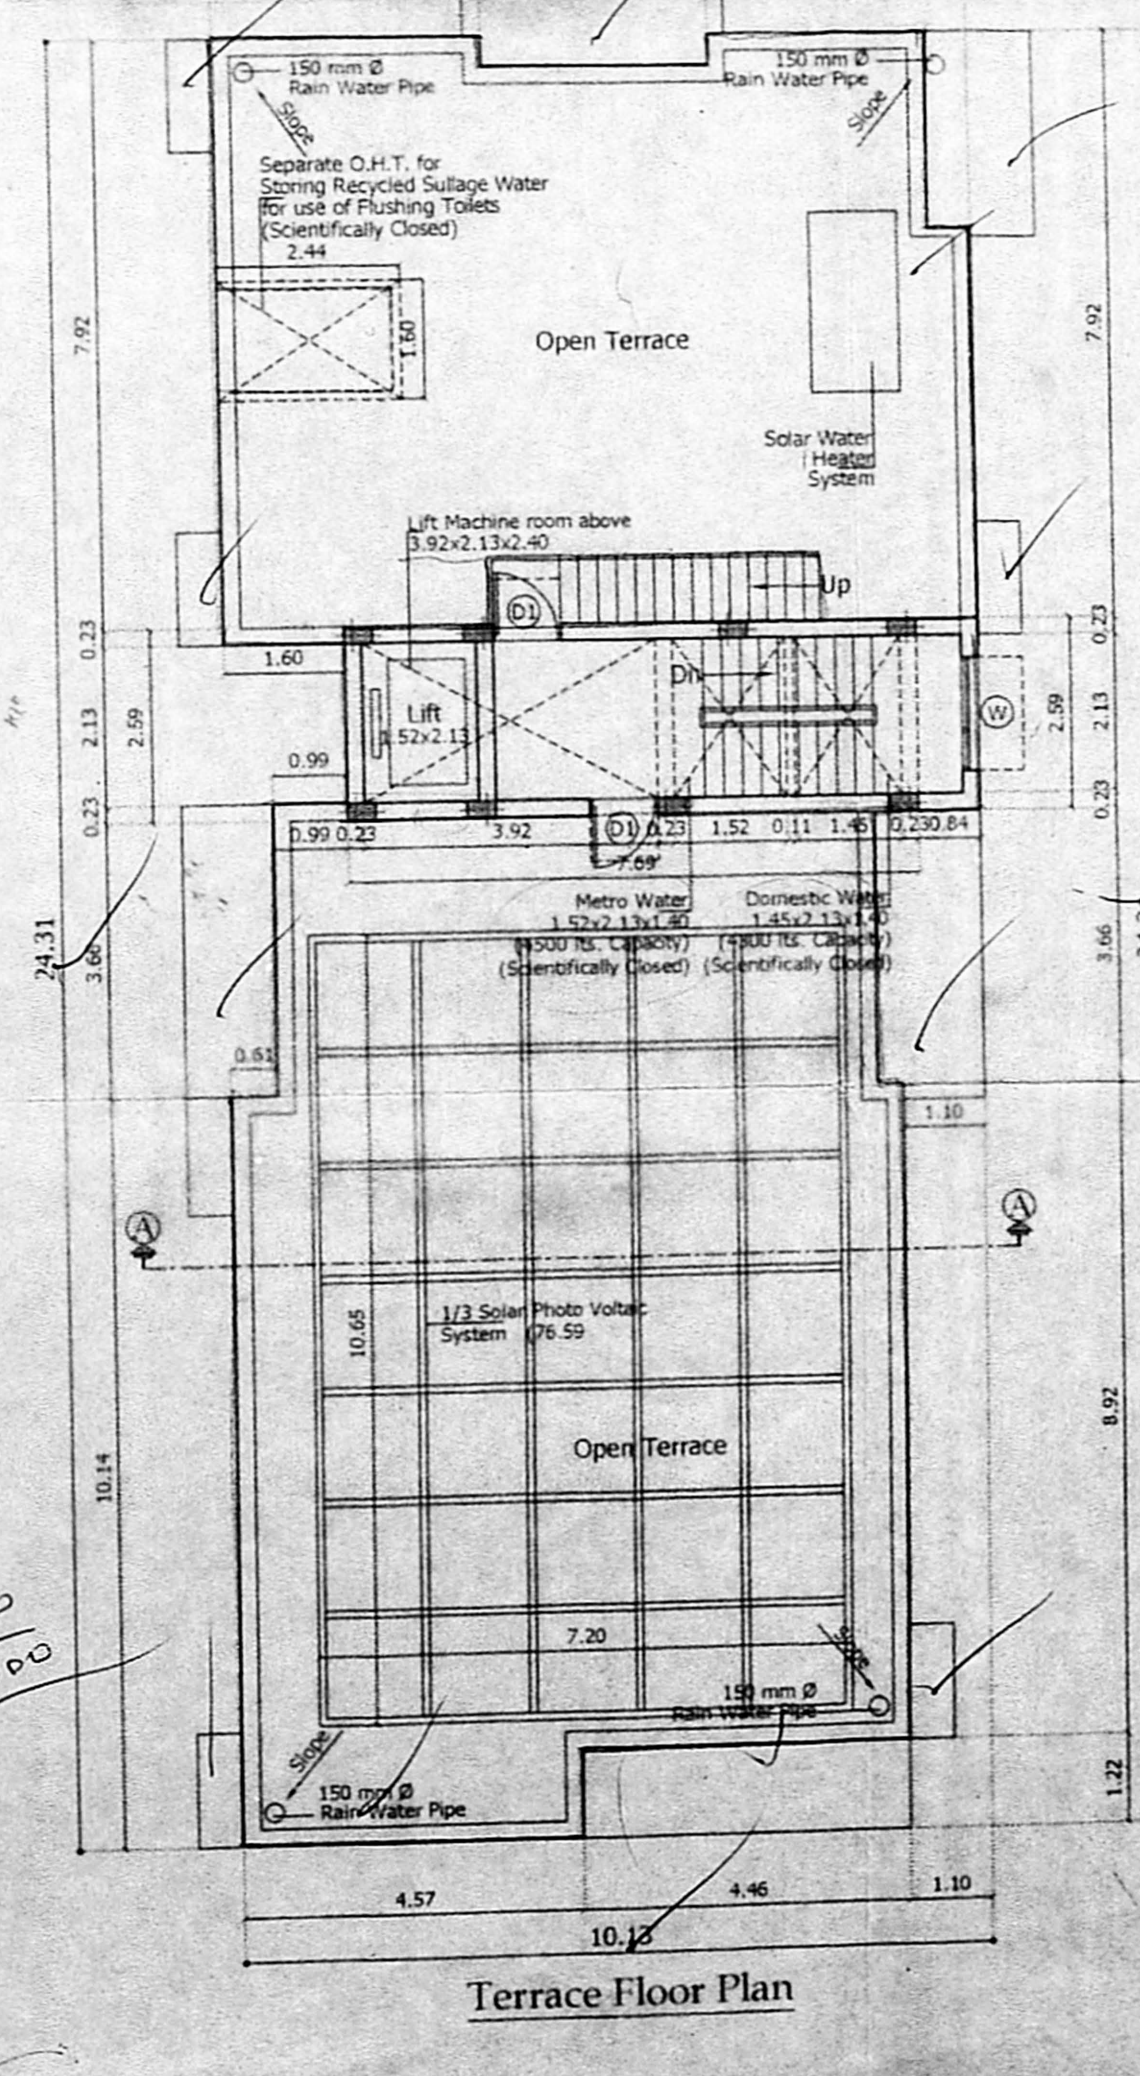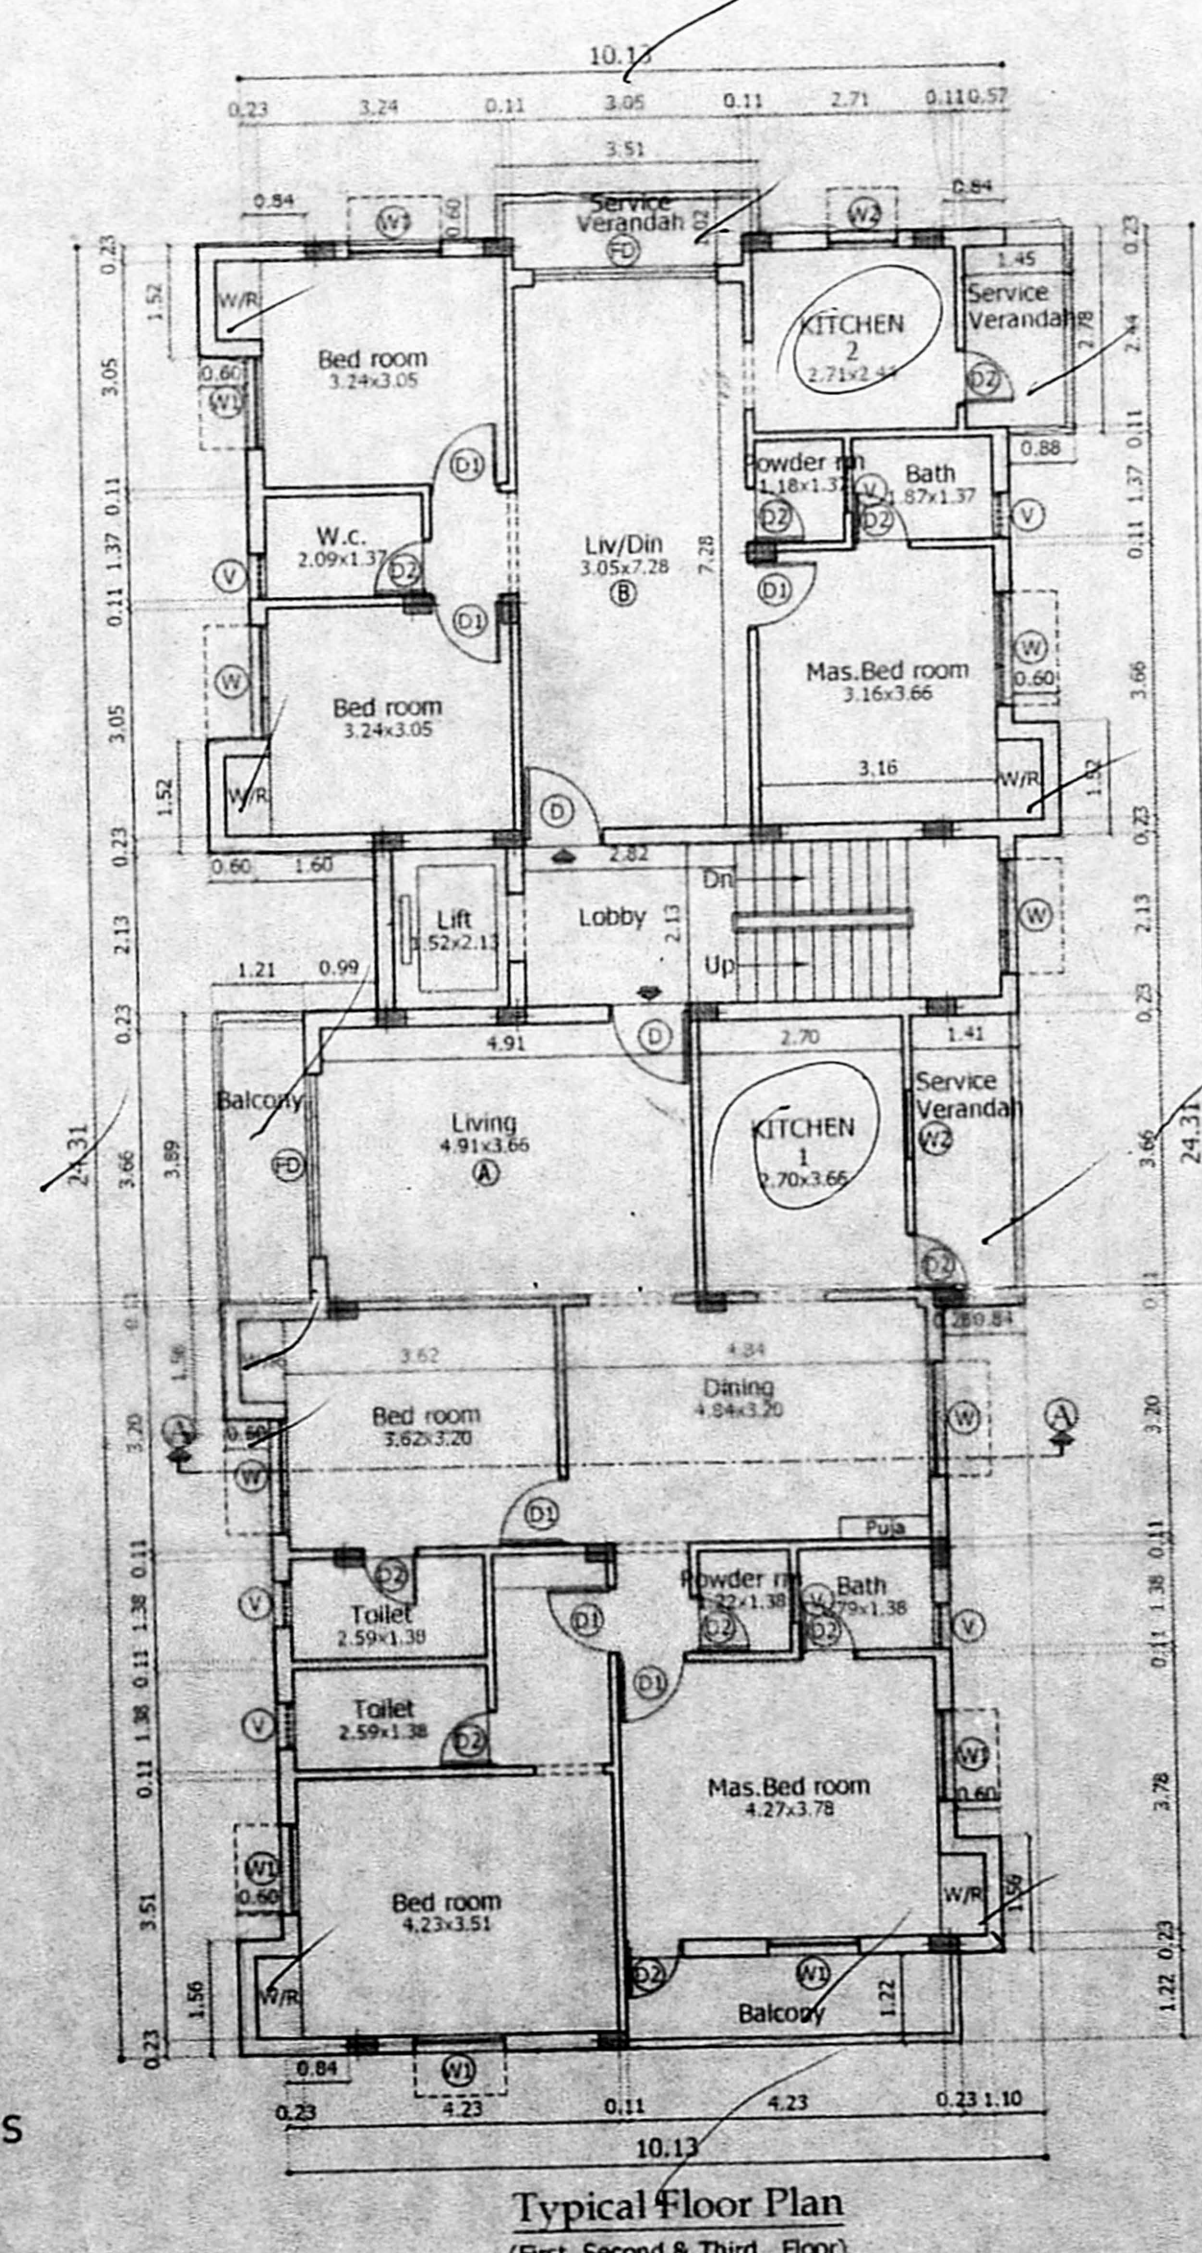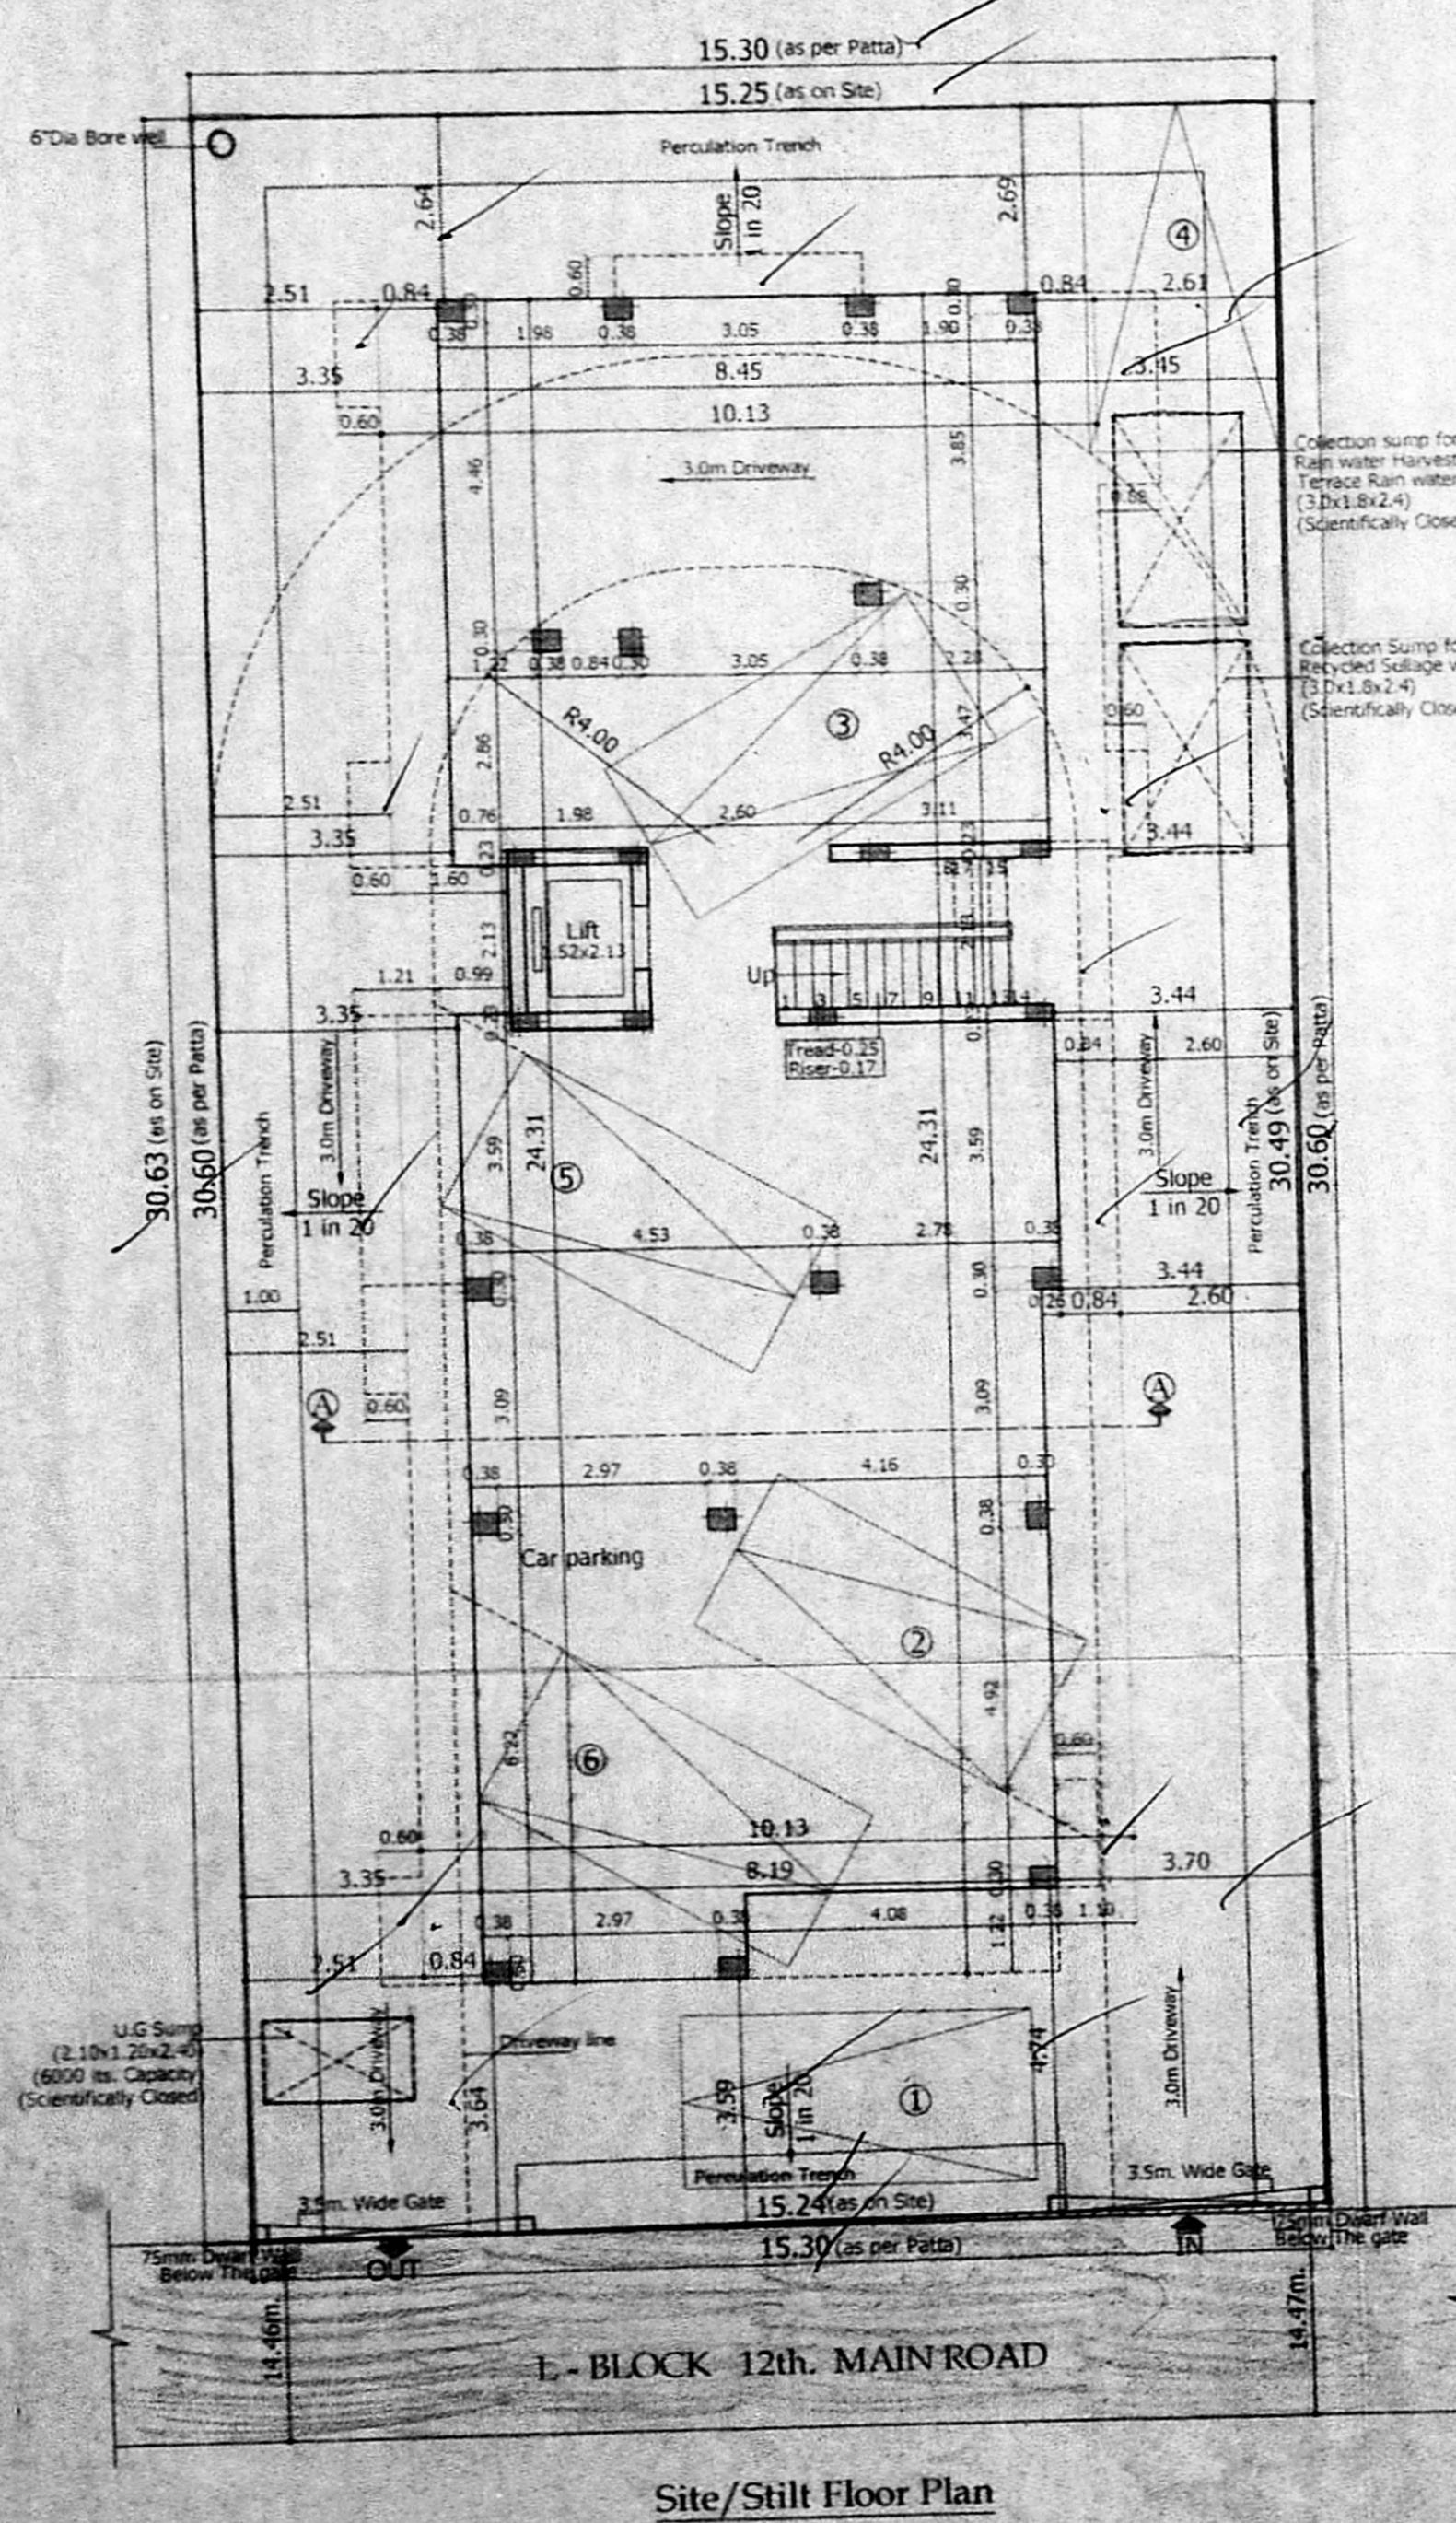

FF-200  
 SF-200  
 TF-200  
 600