
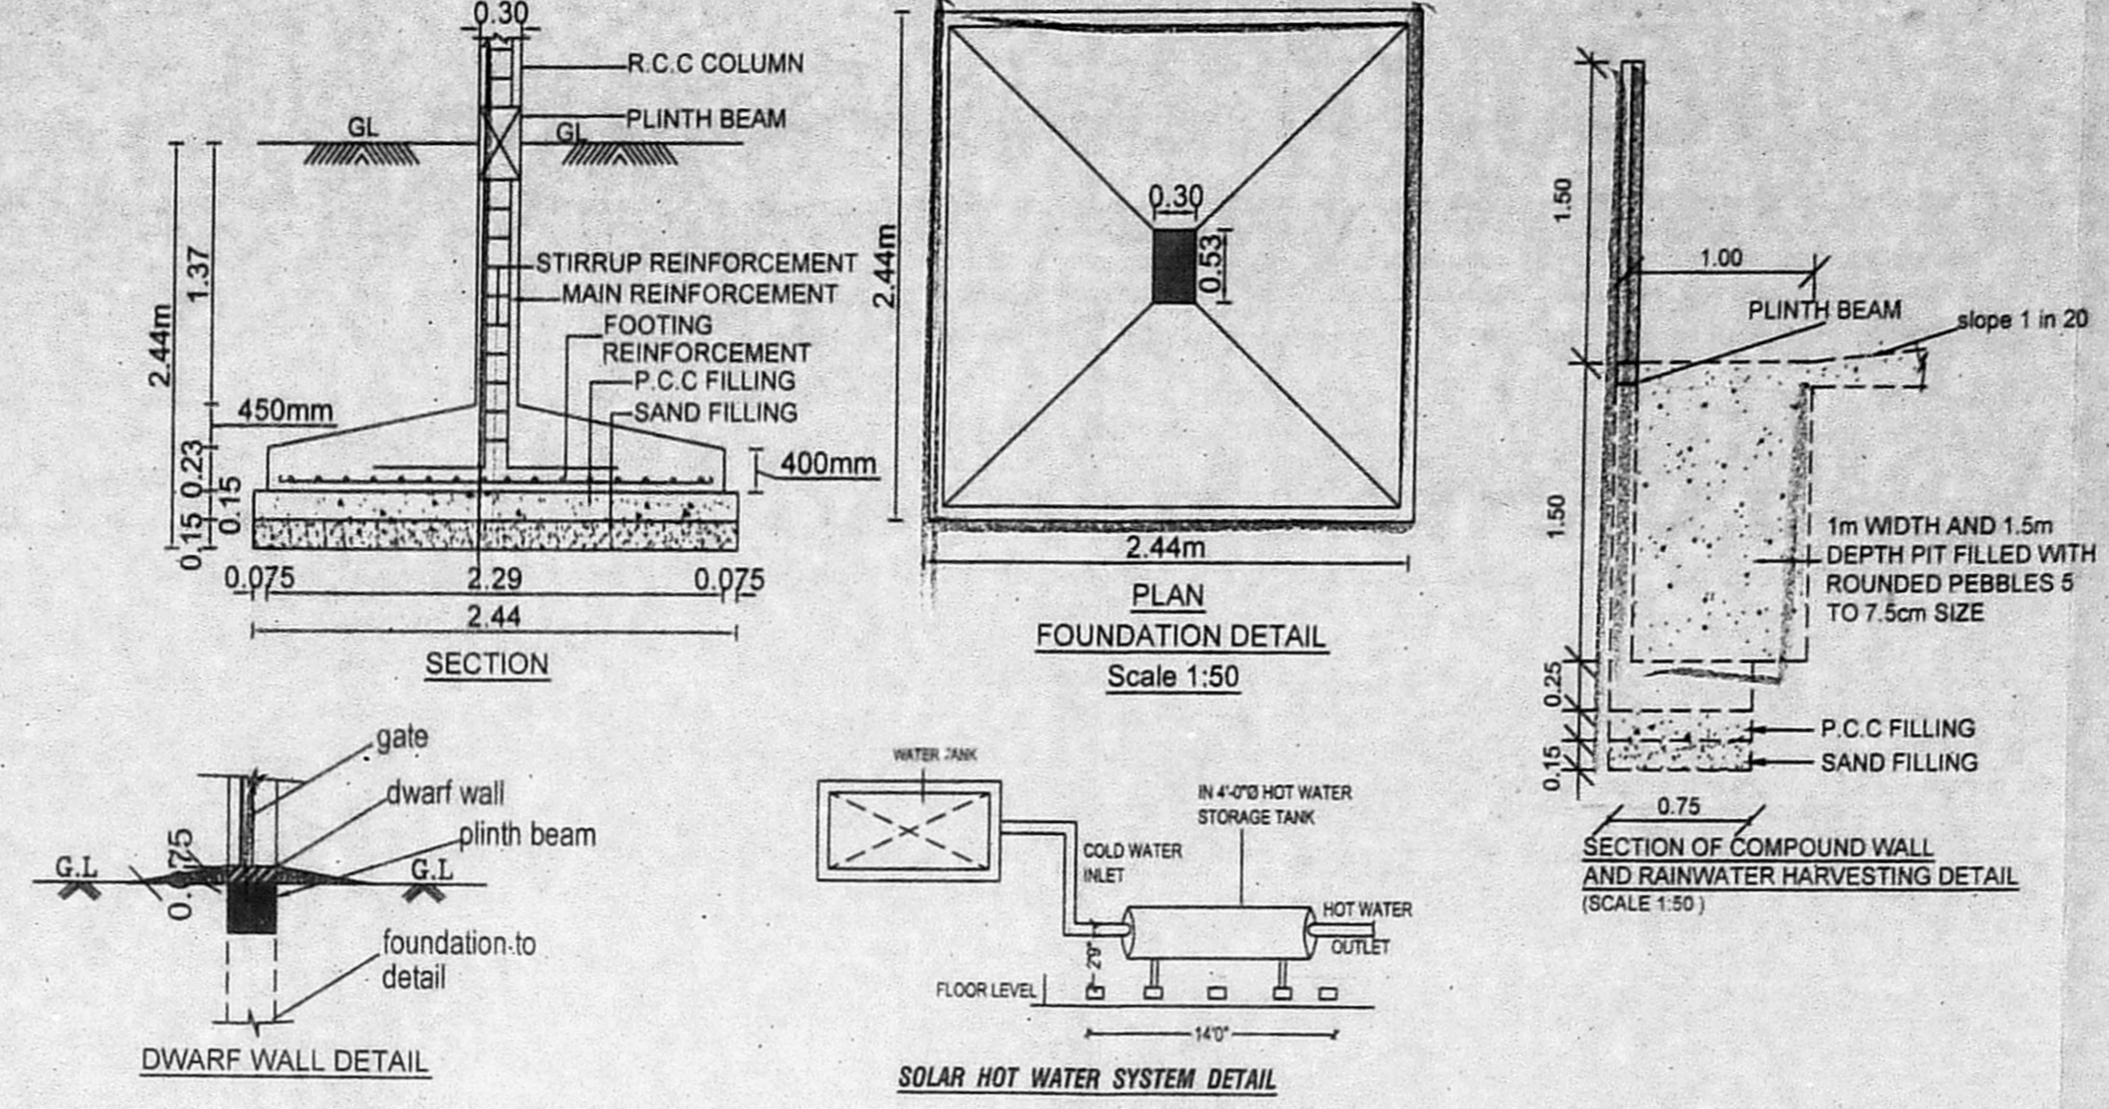


**அலுவலகப் படி**  
 திட்ட வரைபட அனுமதி எண்  
 .../.../.../2018  
 இவ்வலுவலகக் கட்டுமானம் 07.07.2018  
 நாள் 07.07.2018 ஆதிக்கப்பட்டதென  
 வரையறை செய்யப்பட்டது.  
 உறுப்பினர் செயலருக்காக  
 சென்னைப் பெருநகர் வளர்ச்சிக் குழுமம்,  
 சென்னை - 600 008.

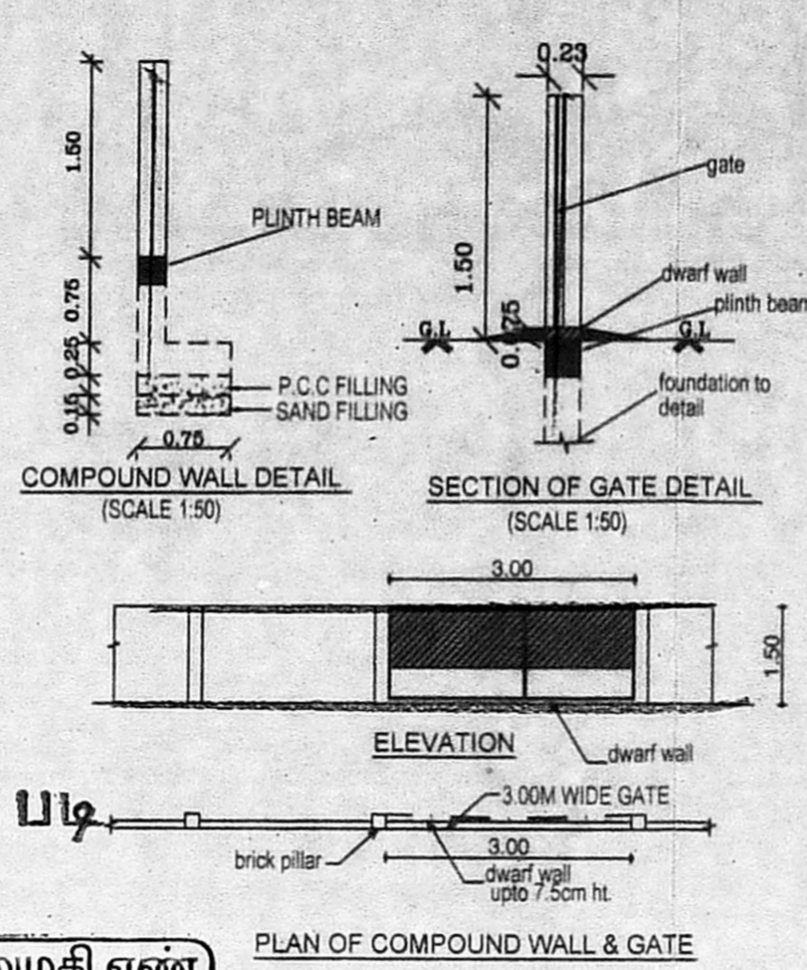

**SCHEDULE OF JOINERY**

NO	DESCRIPTION	QTY	SIZE
1	MAIN DOOR	1	4.07 x 2.18
2	DOOR	1	0.91 x 2.13
3	DOOR	1	0.84 x 2.13
4	DOOR	1	0.78 x 2.13
5	FRENCH DOOR	1	2.13 x 2.13
6	WINDOW	1	1.22 x 1.37
7	WINDOW	1	0.80 x 1.37
8	WINDOW	1	0.80 x 1.37
9	KITCHEN WINDOW	1	0.91 x 0.91
10	VENTILATOR	1	0.60 x 0.60

- SPECIFICATIONS :-**
- R.C.C FOOTING & COLUMN IN CONCRETE M25
  - SUPER STRUCTURE: BRICKWORK SET IN cm 1:5
  - R.C.C M25 FOR LINTELS, BEAMS & SLABS
  - P.C.C 1:4:8 FOR FLOOR LEVELLING COURSE
  - P.C.C 1:5:10 IN BASEMENT FOR FOUNDATION.
  - JOINERY WITH T.W FLUSH DOORS & T.W GLAZED WINDOWS & VENTILATORS
  - 3 COATS OF CEMENT PAINT TO INSIDE & OUT SIDE WALLS
  - 2 COATS OF ENAMEL PAINTS OVER ONE COAT OF PRIMER FOR JOINERY, GRILL WORK, ETC
  - WEATHERING COURSE OVER ROOF SLAB 3" THICK WITH BRICK JELLY LIME CONCRETE AND ONE LAYER OF PRESSED TILES ON TOP

**AREA STATEMENTS**

DESCRIPTION	Sq.m
PLOT AREA (AS PER SITE)	400.50 Sqm
PLOT AREA (AS PER DOC)	400.50 Sqm
PLOT AREA (AS PER PATT)	400.50 Sqm

FLOOR	AREA	
	NON - F.S.I AREA	F.S.I AREA
FIRST FLOOR AREA	9.14	195.96
SECOND FLOOR AREA	9.14	195.96
THIRD FLOOR AREA	9.14	195.96
<b>TOTAL AREA</b>	<b>27.42</b>	<b>587.88</b>

F.S.I - 1.468

CAR PARKING REQUIRED :- 6 NOS  
 CAR PARKING PROVIDED :- 6 NOS

PLAN SHOWING THE PROPOSED RESIDENTIAL BUILDING AT PLOT NO: B-86, DOOR NO: 51, WEST STREET (KILPAUK GARDEN COLONY), KILPAUK, CHENNAI - 600010. COMPRISED IN OLD R.S.NO: 82/1 PART (DOCUMENT), R.S.NO.81/60 (PATT) BLOCK NO - 7 OF EGMORE VILLAGE, EGMORE TALUK, GREATER CHENNAI CORPORATION, ZONE - VIII, DIVISION-103.

SCALE : 1:100 DATE : 04.07.2017  
 JOB NO : 20 DRAWN : M.Mahalakshmi

**COLOUR INDEX**

PROPOSED ROAD	(Symbol)
BOUNDARY	(Symbol)
SEWER LINE	(Symbol)

For INDIA BUILDERS (CHENNAI) LIMITED  
 CHAIRMAN  
 APPLICANT'S SIGNATURE  
 LICENSED SURVEYOR

A. Vijayalakshmi  
 A. VIJAYALAKSHMI, B.Arch  
 Registered Architect  
 Council of Architecture, CA/2009 / 45361  
 No. No. 165/1, Annai Nagar, Agraharam,  
 Korattur, Chennai-76.

